



PLATFORM A

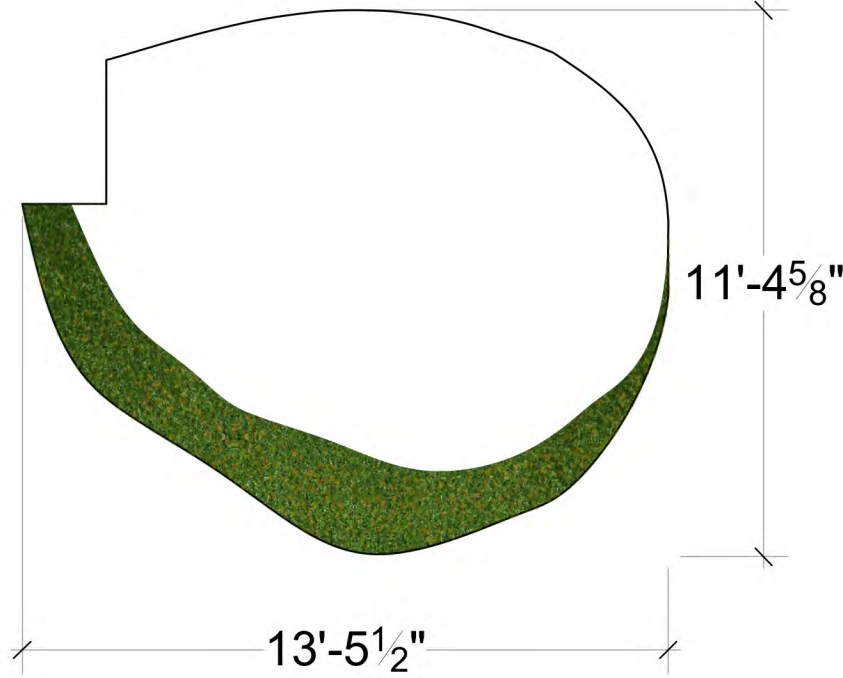


PLATFORM C

SR PLATFORM TOPS


- MIRROR SL PLATFORMS
- USE DISCUSSED CARPET TO SKIN PLATFORM LIDS
- CARPET FOAM WILL BE USED UNDER CARPET FOR ORGANIC VARIATION
- DIMENSIONS ARE APPROXIMATE; PLEASE CUT CARPET TO FIT CONSTRUCTED PLATFORMS
- LEAVES WILL BE ATTACHED BY PROPS

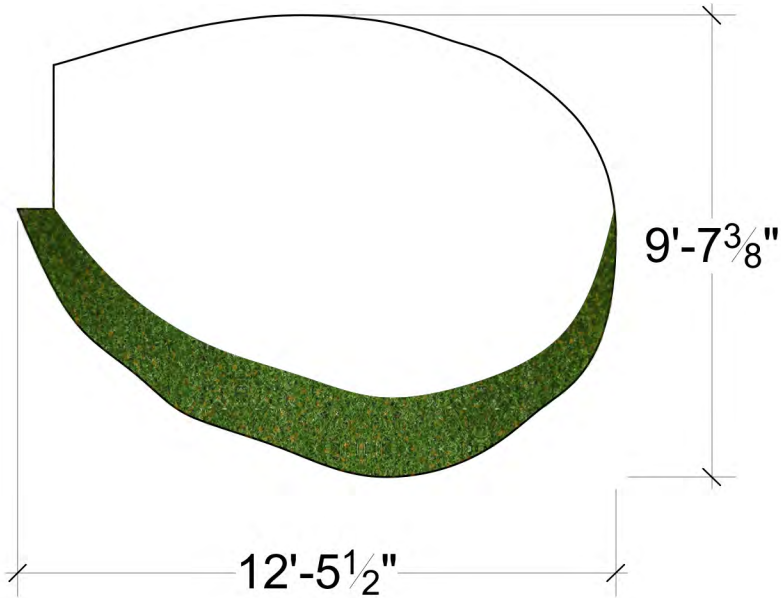


PLATFORM B

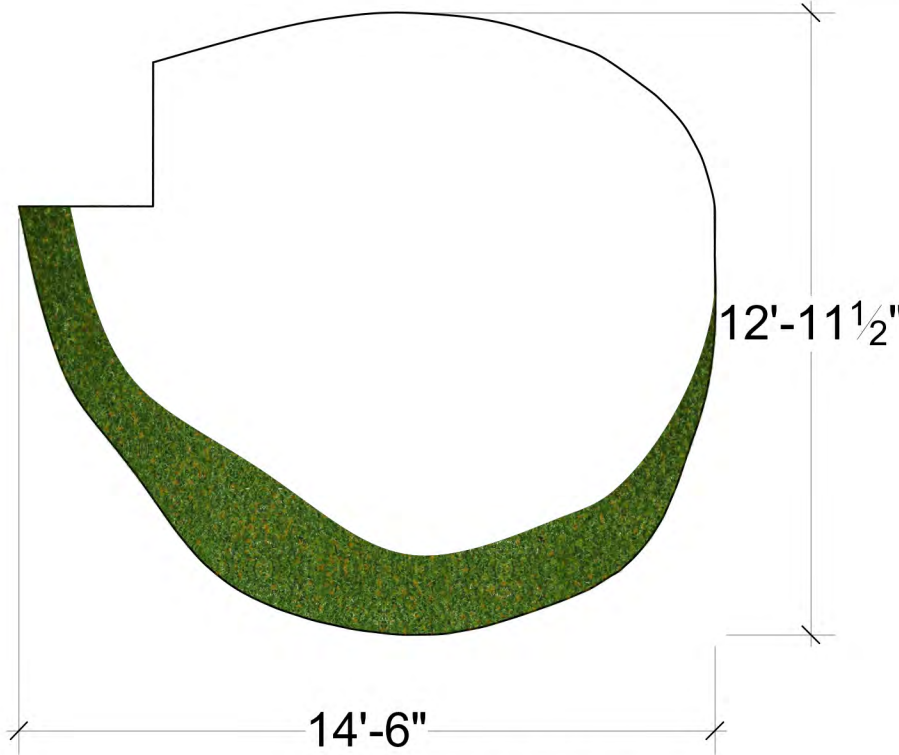


PLATFORM D

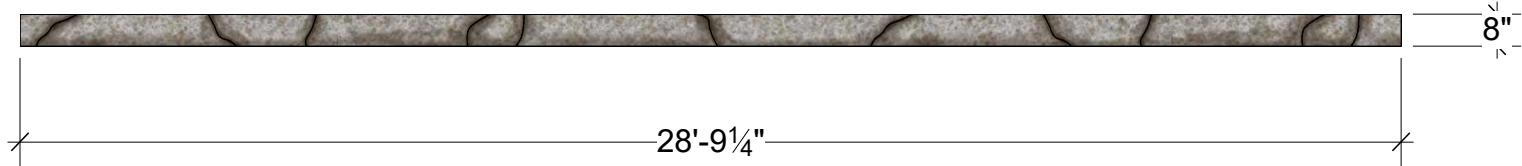


PLATFORM A FACING

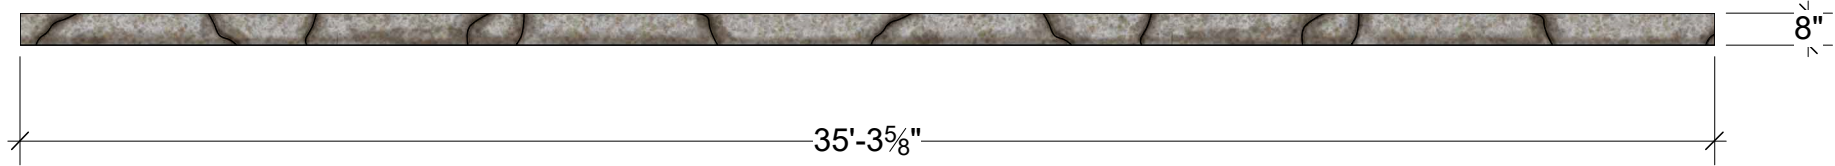

PLATFORM B FACING

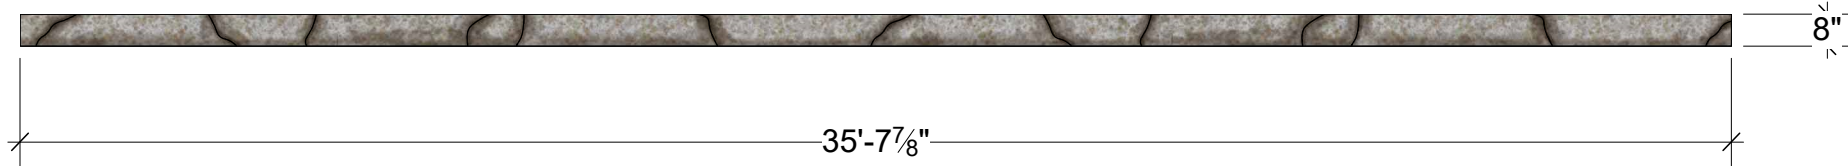

PLATFORM C FACING

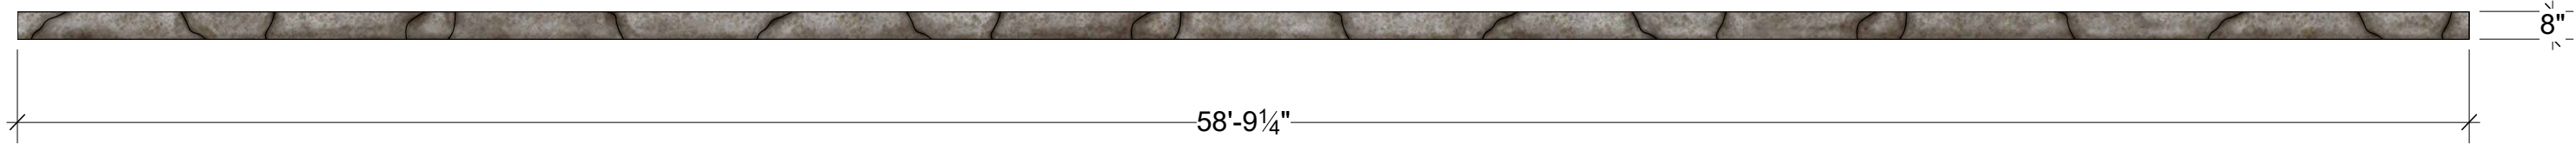

PLATFORM D FACING

SR PLATFORM FACING

- MATTE FINISH
- MIRROR SL SIDE
- FACING IS CARVED FOAM
- CARVING SHOULD LOOK ORGANIC
- DIMENSIONS ARE APPROXIMATE; CARVING DOES NOT HAVE TO BE IN THIS EXACT PLACEMENT



PORTAL HANGERS

- MATTE FINISH
- HANGERS ARE TWO SEPARATE PIECES
- HANGERS ARE MIRRORS OF EACH OTHER
- WILL BE HUNG ON FIRST PORTAL

IOLANTHE

Ohio Light Opera
Freedlander Theatre

SCENE DESIGNER:Kimberly Powers
ASSISTANT SCENE DESIGNER:Brandon M. Newton

SCALE: 1/2" = 1'-0"

DATE: 06/06/2018

PAINT ELEVATION

Ele-3

OF 8



GROUND ROW

- MATTE FINISH

IOLANTHE

Ohio Light Opera
Freedlander Theatre

SCENE DESIGNER:Kimberly Powers
ASSISTANT SCENE DESIGNER:Brandon M. Newton


SCALE: 1/2" = 1'-0"

DATE: 06/06/2018

PAINT ELEVATION


Ele-4

OF 8

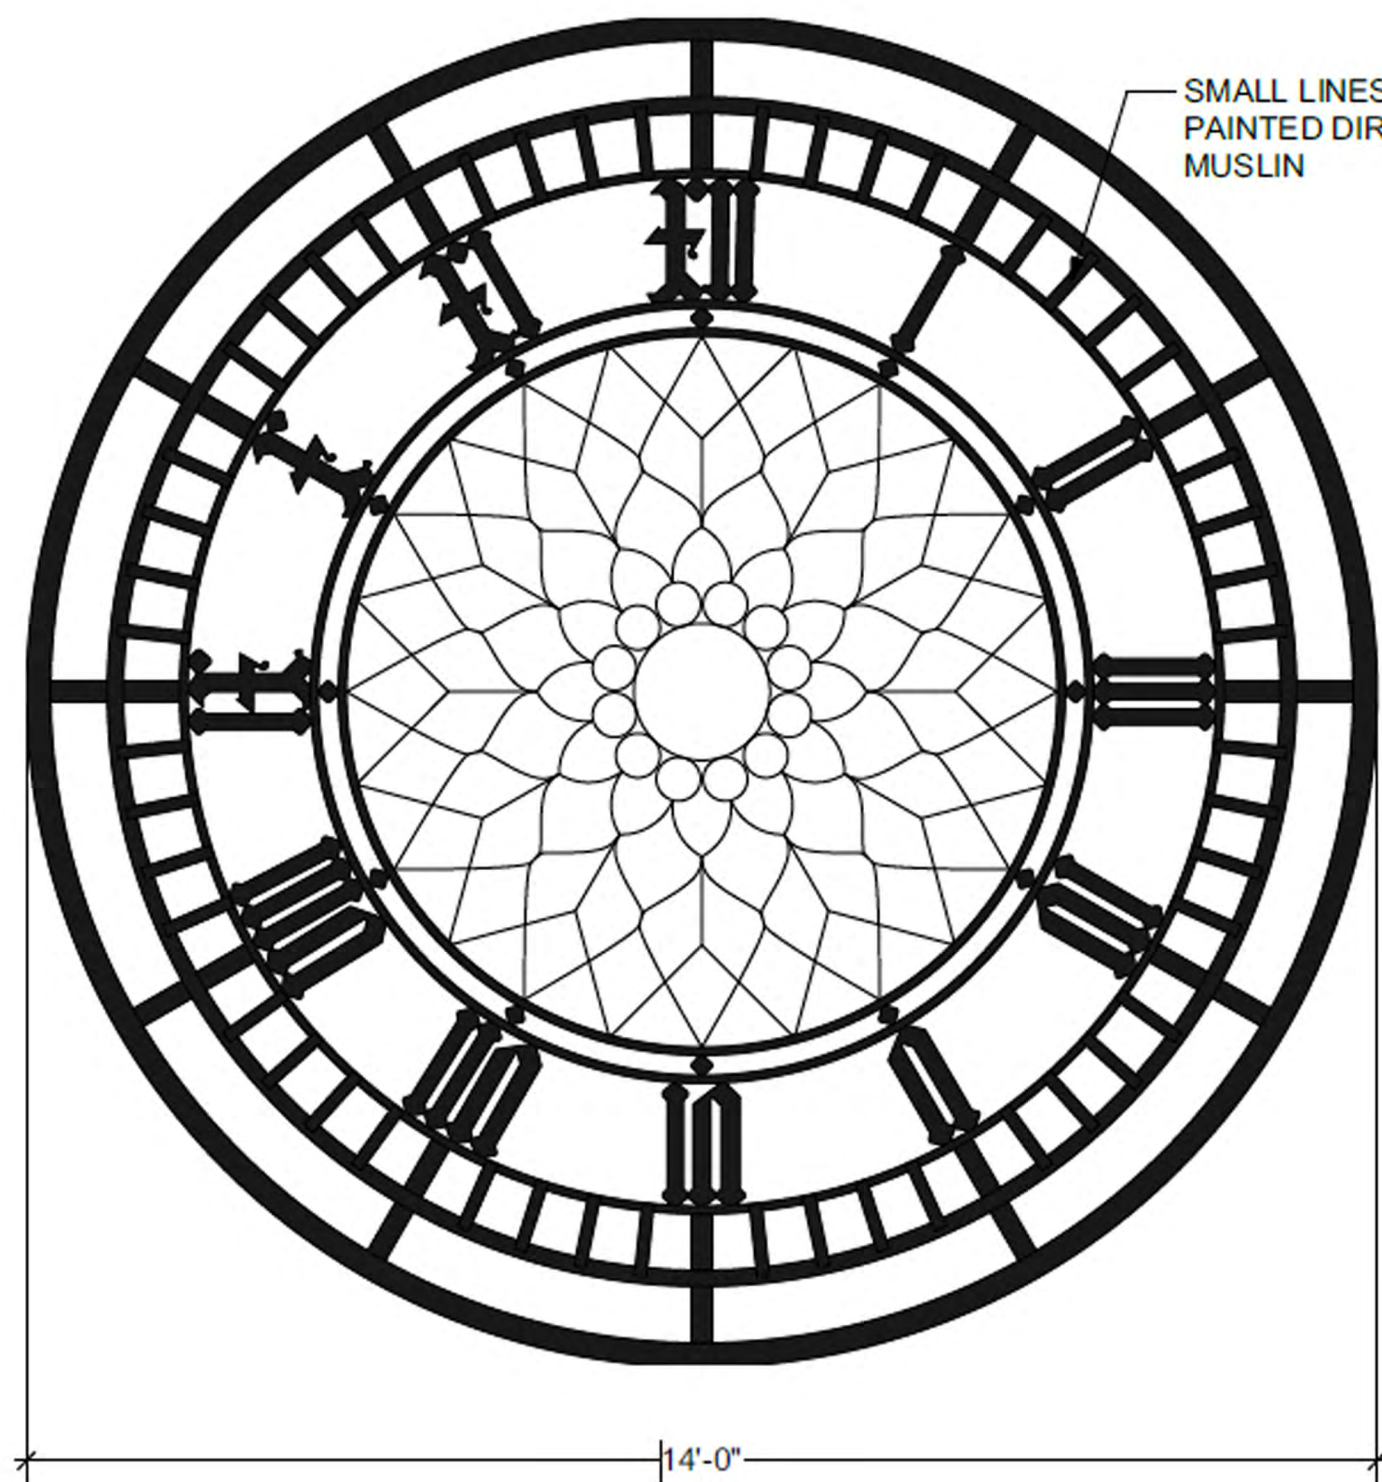

BIG BEN


- SATIN FINISH
- FRAMING FRONT AND SIDES ARE PAINTED BLACK
- BLACK MATCHES GUARD SHACK
- MUSLIN IS PAINTED WHITE
- ROSETTE SHOWN IS LINEWORK FOR TRACING. ROSETTE LINES ARE 1/2" THICK.

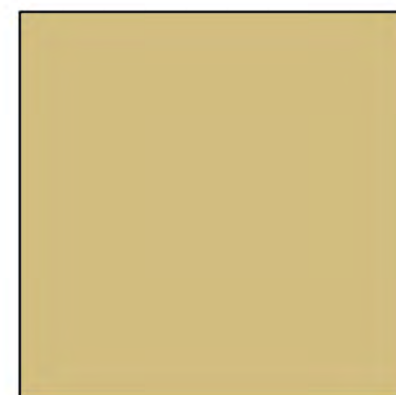


ROSETTE COLOR

GUARD SHACK


- SATIN FINISH
- BLACK IS SAME AS BIG BEN
- INTERIOR FLOOR IS THE SAME BLACK AS THE EXTERIOR
- WILL HAVE DUVETYNE HANGING ON BACK SIDE

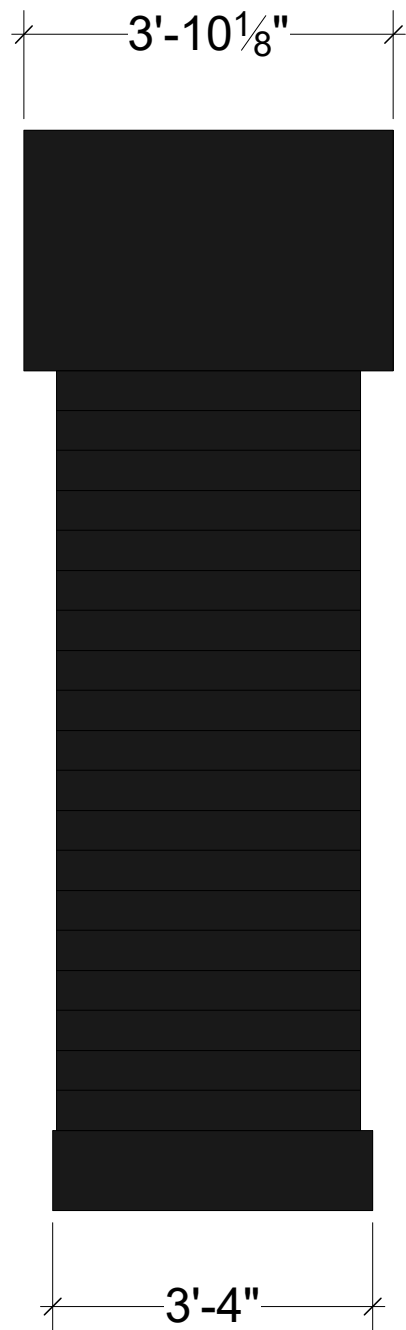

GUARD SHACK SIDE VIEW
(MIRROR OTHER SIDE)

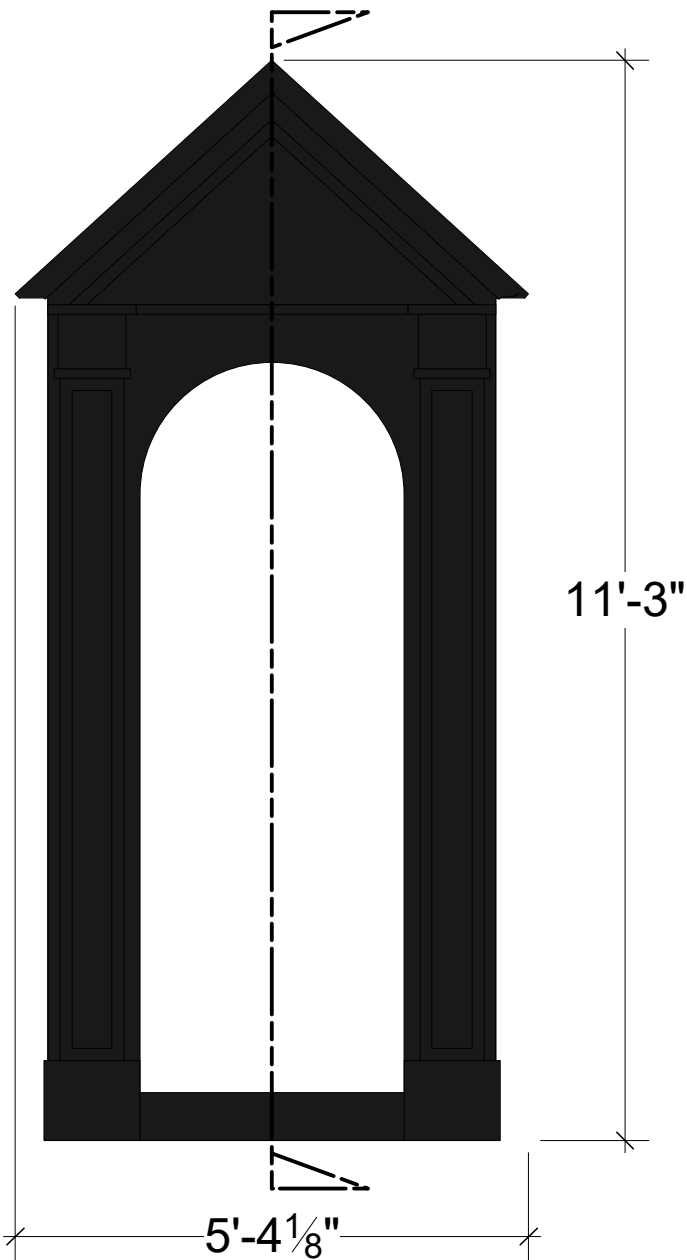


GUARD SHACK FRONT VIEW

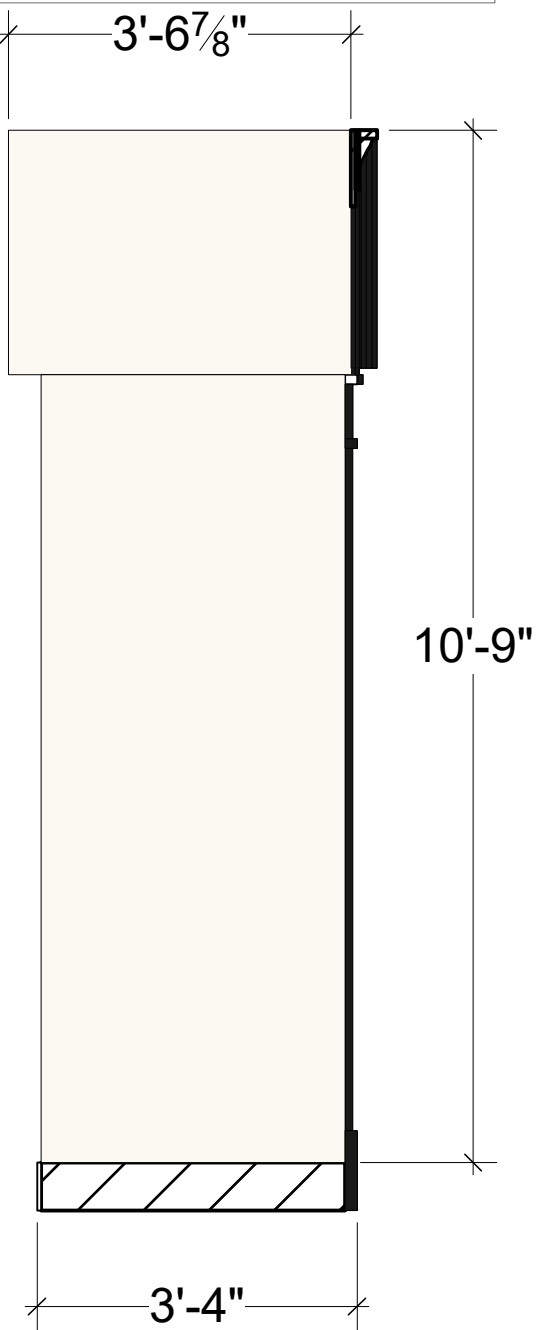

GUARD SHACK CL SECTION

MUSHROOMS

- WILL BE SITTABLE
- CARVE FROM FOAM, ORGANIC APPEARANCE
- WILL BE PAINTED
- STEMS NEED JOINT COMPOUND FOR TEXTURE

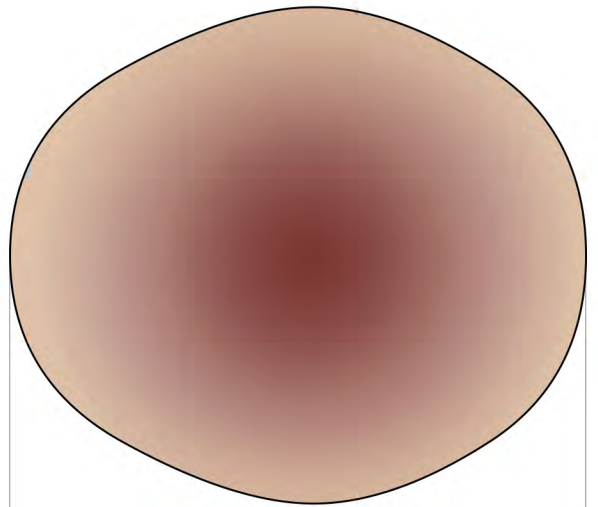


2'-0"
MUSHROOM 1 TOP VIEW




MUSHROOM 1 RESEARCH IMAGE




MUSHROOM 2 RESEARCH IMAGE

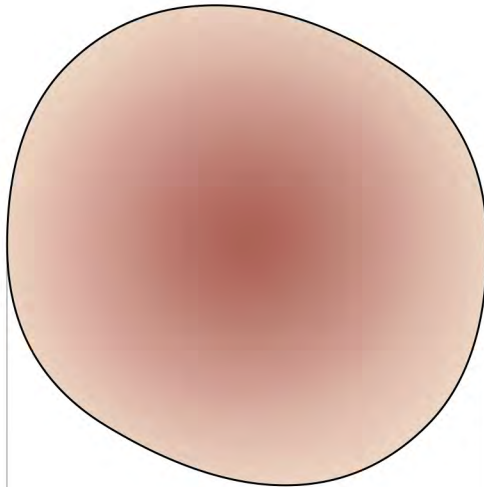


1'-8"
MUSHROOM 2 TOP VIEW

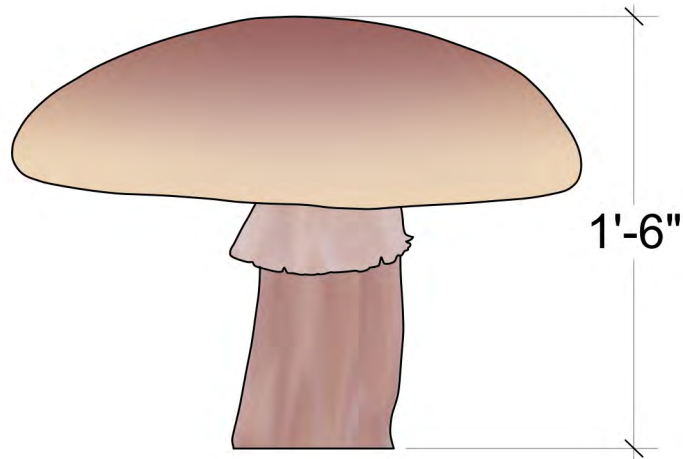


6⁵/₈"
MUSHROOM 1 SIDE VIEW

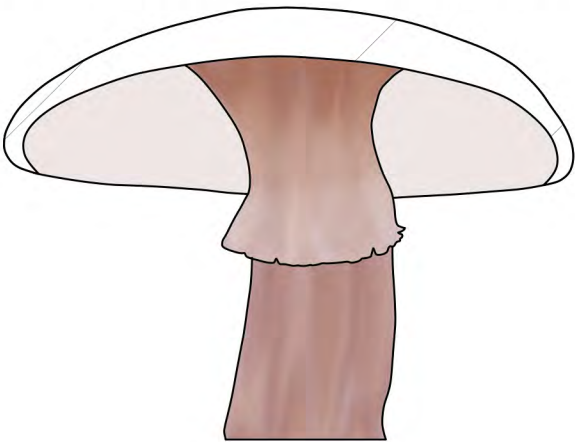

MUSHROOM 1 CAP SECTION
TO SHOW RING

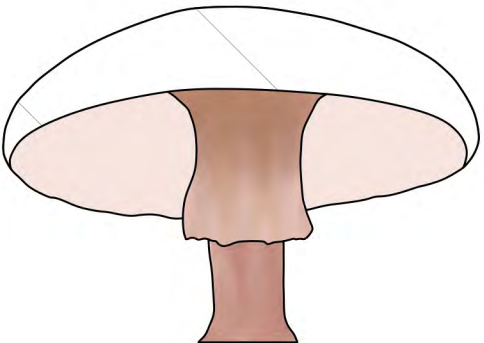


MUSHROOM 2 CAP SECTION
TO SHOW RING

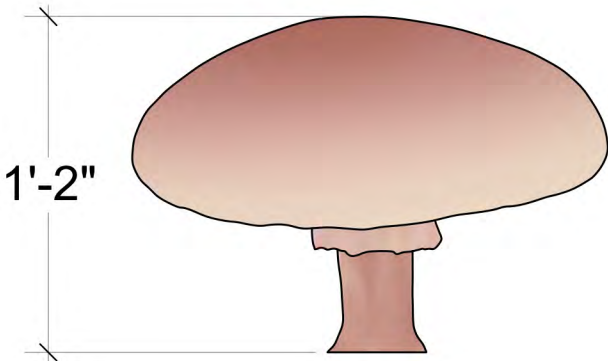


4¹/₈"
MUSHROOM 2 SIDE VIEW




FRONT ELEVATION - ROCK A

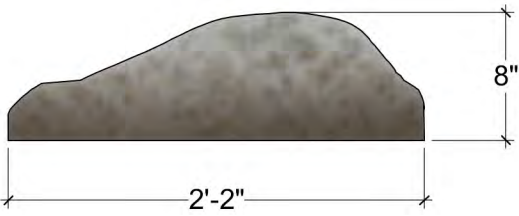


FRONT ELEVATION - ROCK B

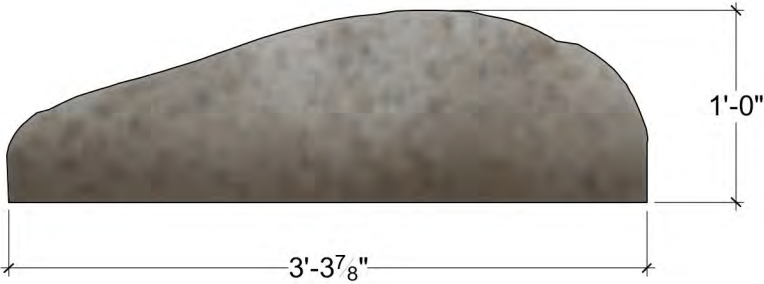

FRONT ELEVATION - ROCK C

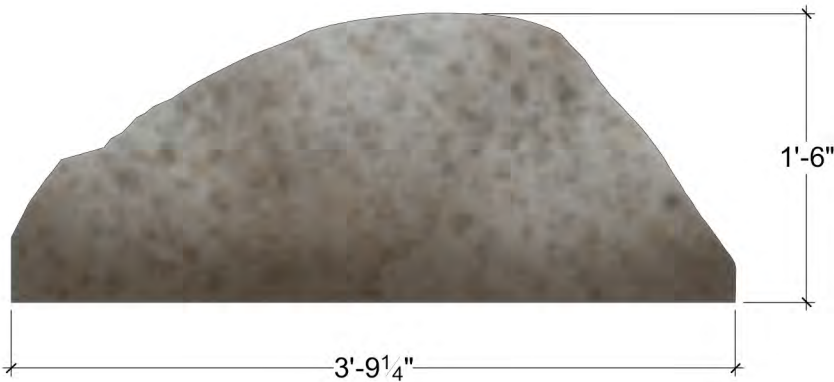

FRONT ELEVATION - ROCK D

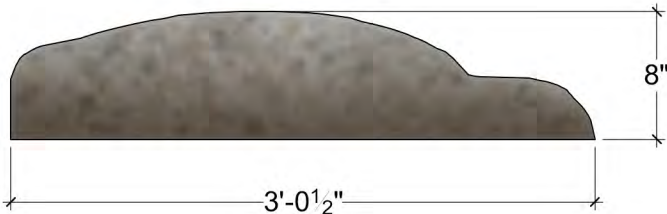

FRONT ELEVATION - ROCK E



FRONT ELEVATION - ROCK F

SITTABLE ROCKS

- MATTE FINISH
- WILL BE SITTABLE
- ORGANIC APPEARANCE
- CONSTRUCTED FROM FOAM