



VELUIWUIKS LUULAIIUIIAI VEISIUII

These drawings represent visual concept, and construction suggestions only. The designer is not an engineer and is not qualified to determine the structural appropriates of these designs. Contractors and suppliers are liable in that all work be accomplished in a workman like manner with attention to the most stringent applicable safety and fire codes. Any alterations must be approved by the designer prior to the commencement of construction.

VEISIOII

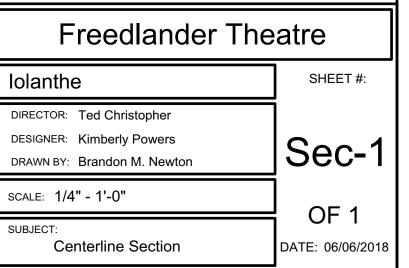




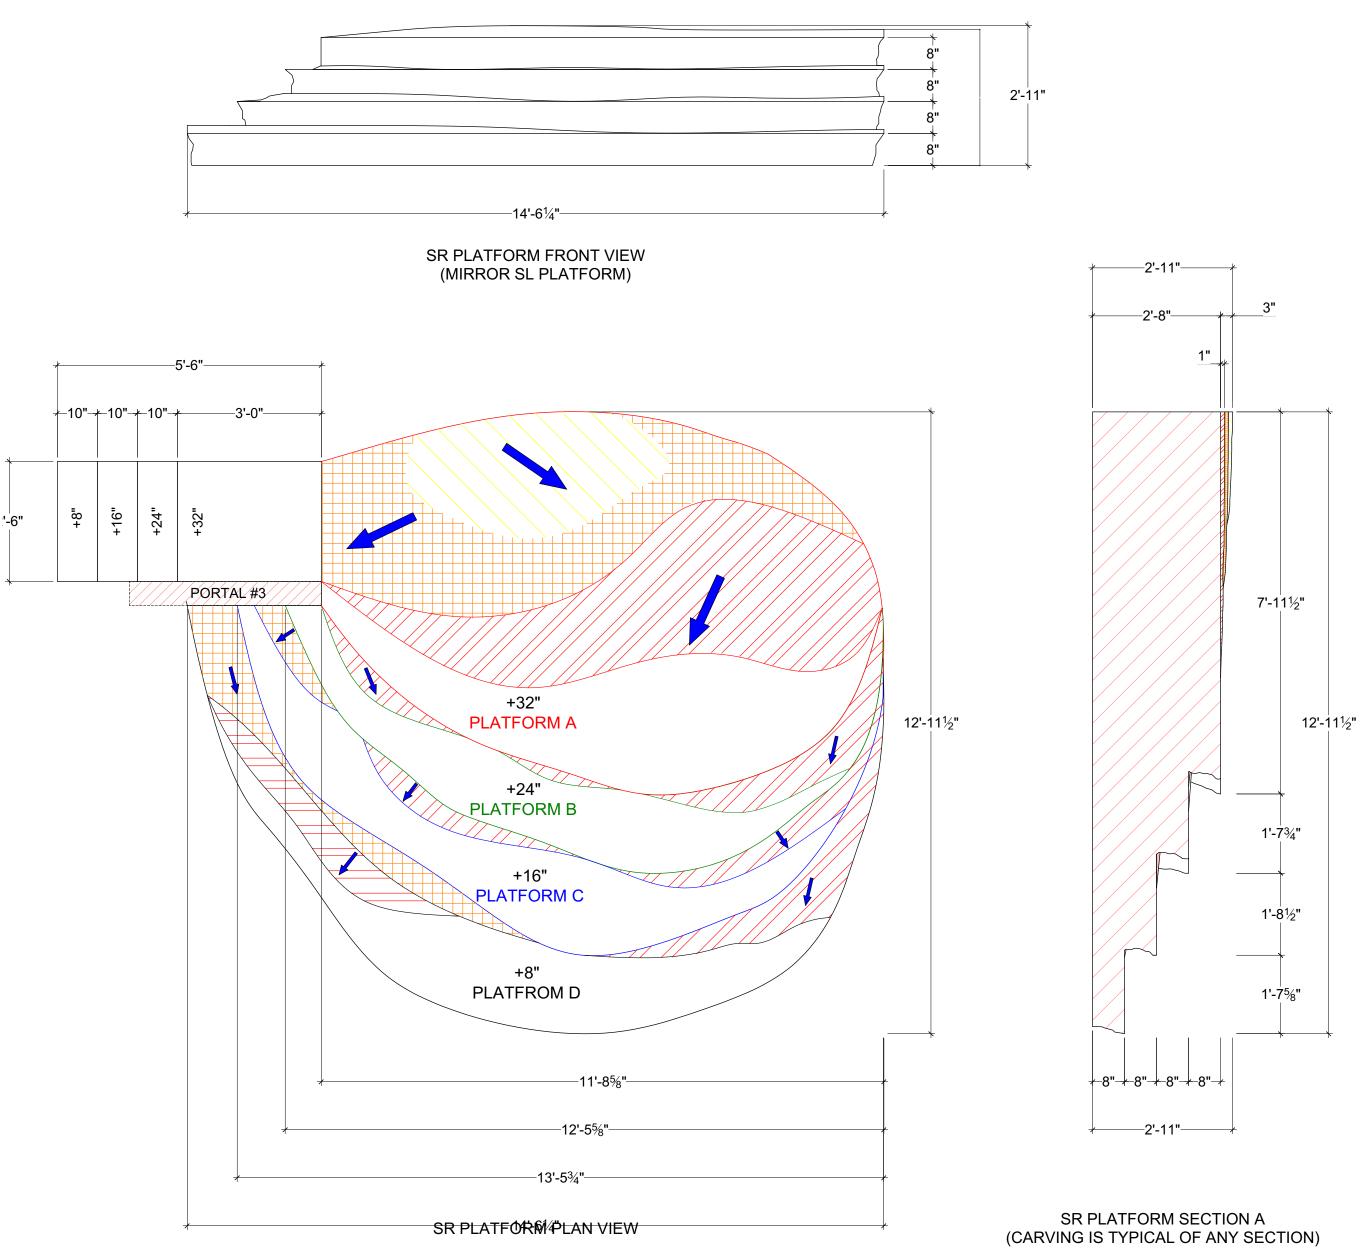


ectorworks Educational VERSION


PLATFORMS - TOPOGRAPHICAL VARIATION IS DONE WITH CARPET FOAM - ARROWS POINT FROM HIGHER TO LOWER LEVELS - PLATFORMS TOPPED IN SHAG CARPET OR ASTROTRUF (TBD BY BUDGET) - FACING OF LEVELS IS COVERED IN 1" FOAM FOR CARVING ROCKS - ORGANIC VARIATION IN FOAM CARVING DESIRED

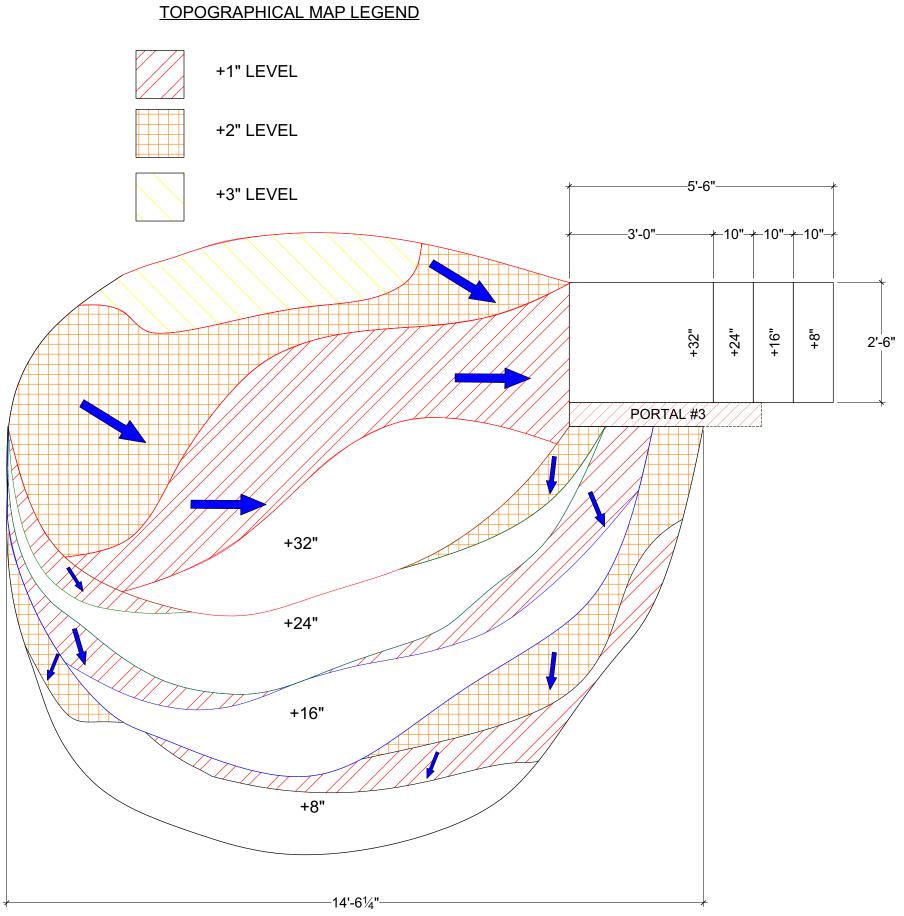

SL PLATFORM PLAN VIEW

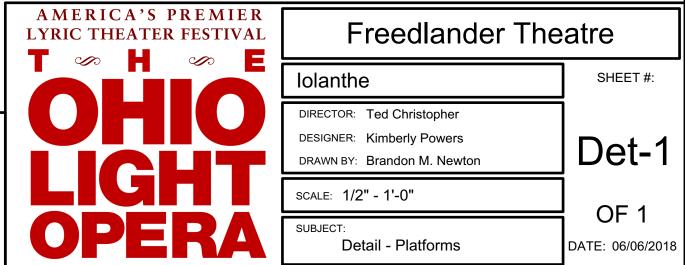

These drawings represent visual concept, and construction suggestions only. The designer is not an engineer and is not qualified to determine the structural appropriates of these designs. Contractors and suppliers are liable in that all work be accomplished in a workman like manner with attention to the most stringent applicable safety and fire codes. Any alterations must be approved by the designer prior to the commencement of construction lesigner prior to the commencement of construction.

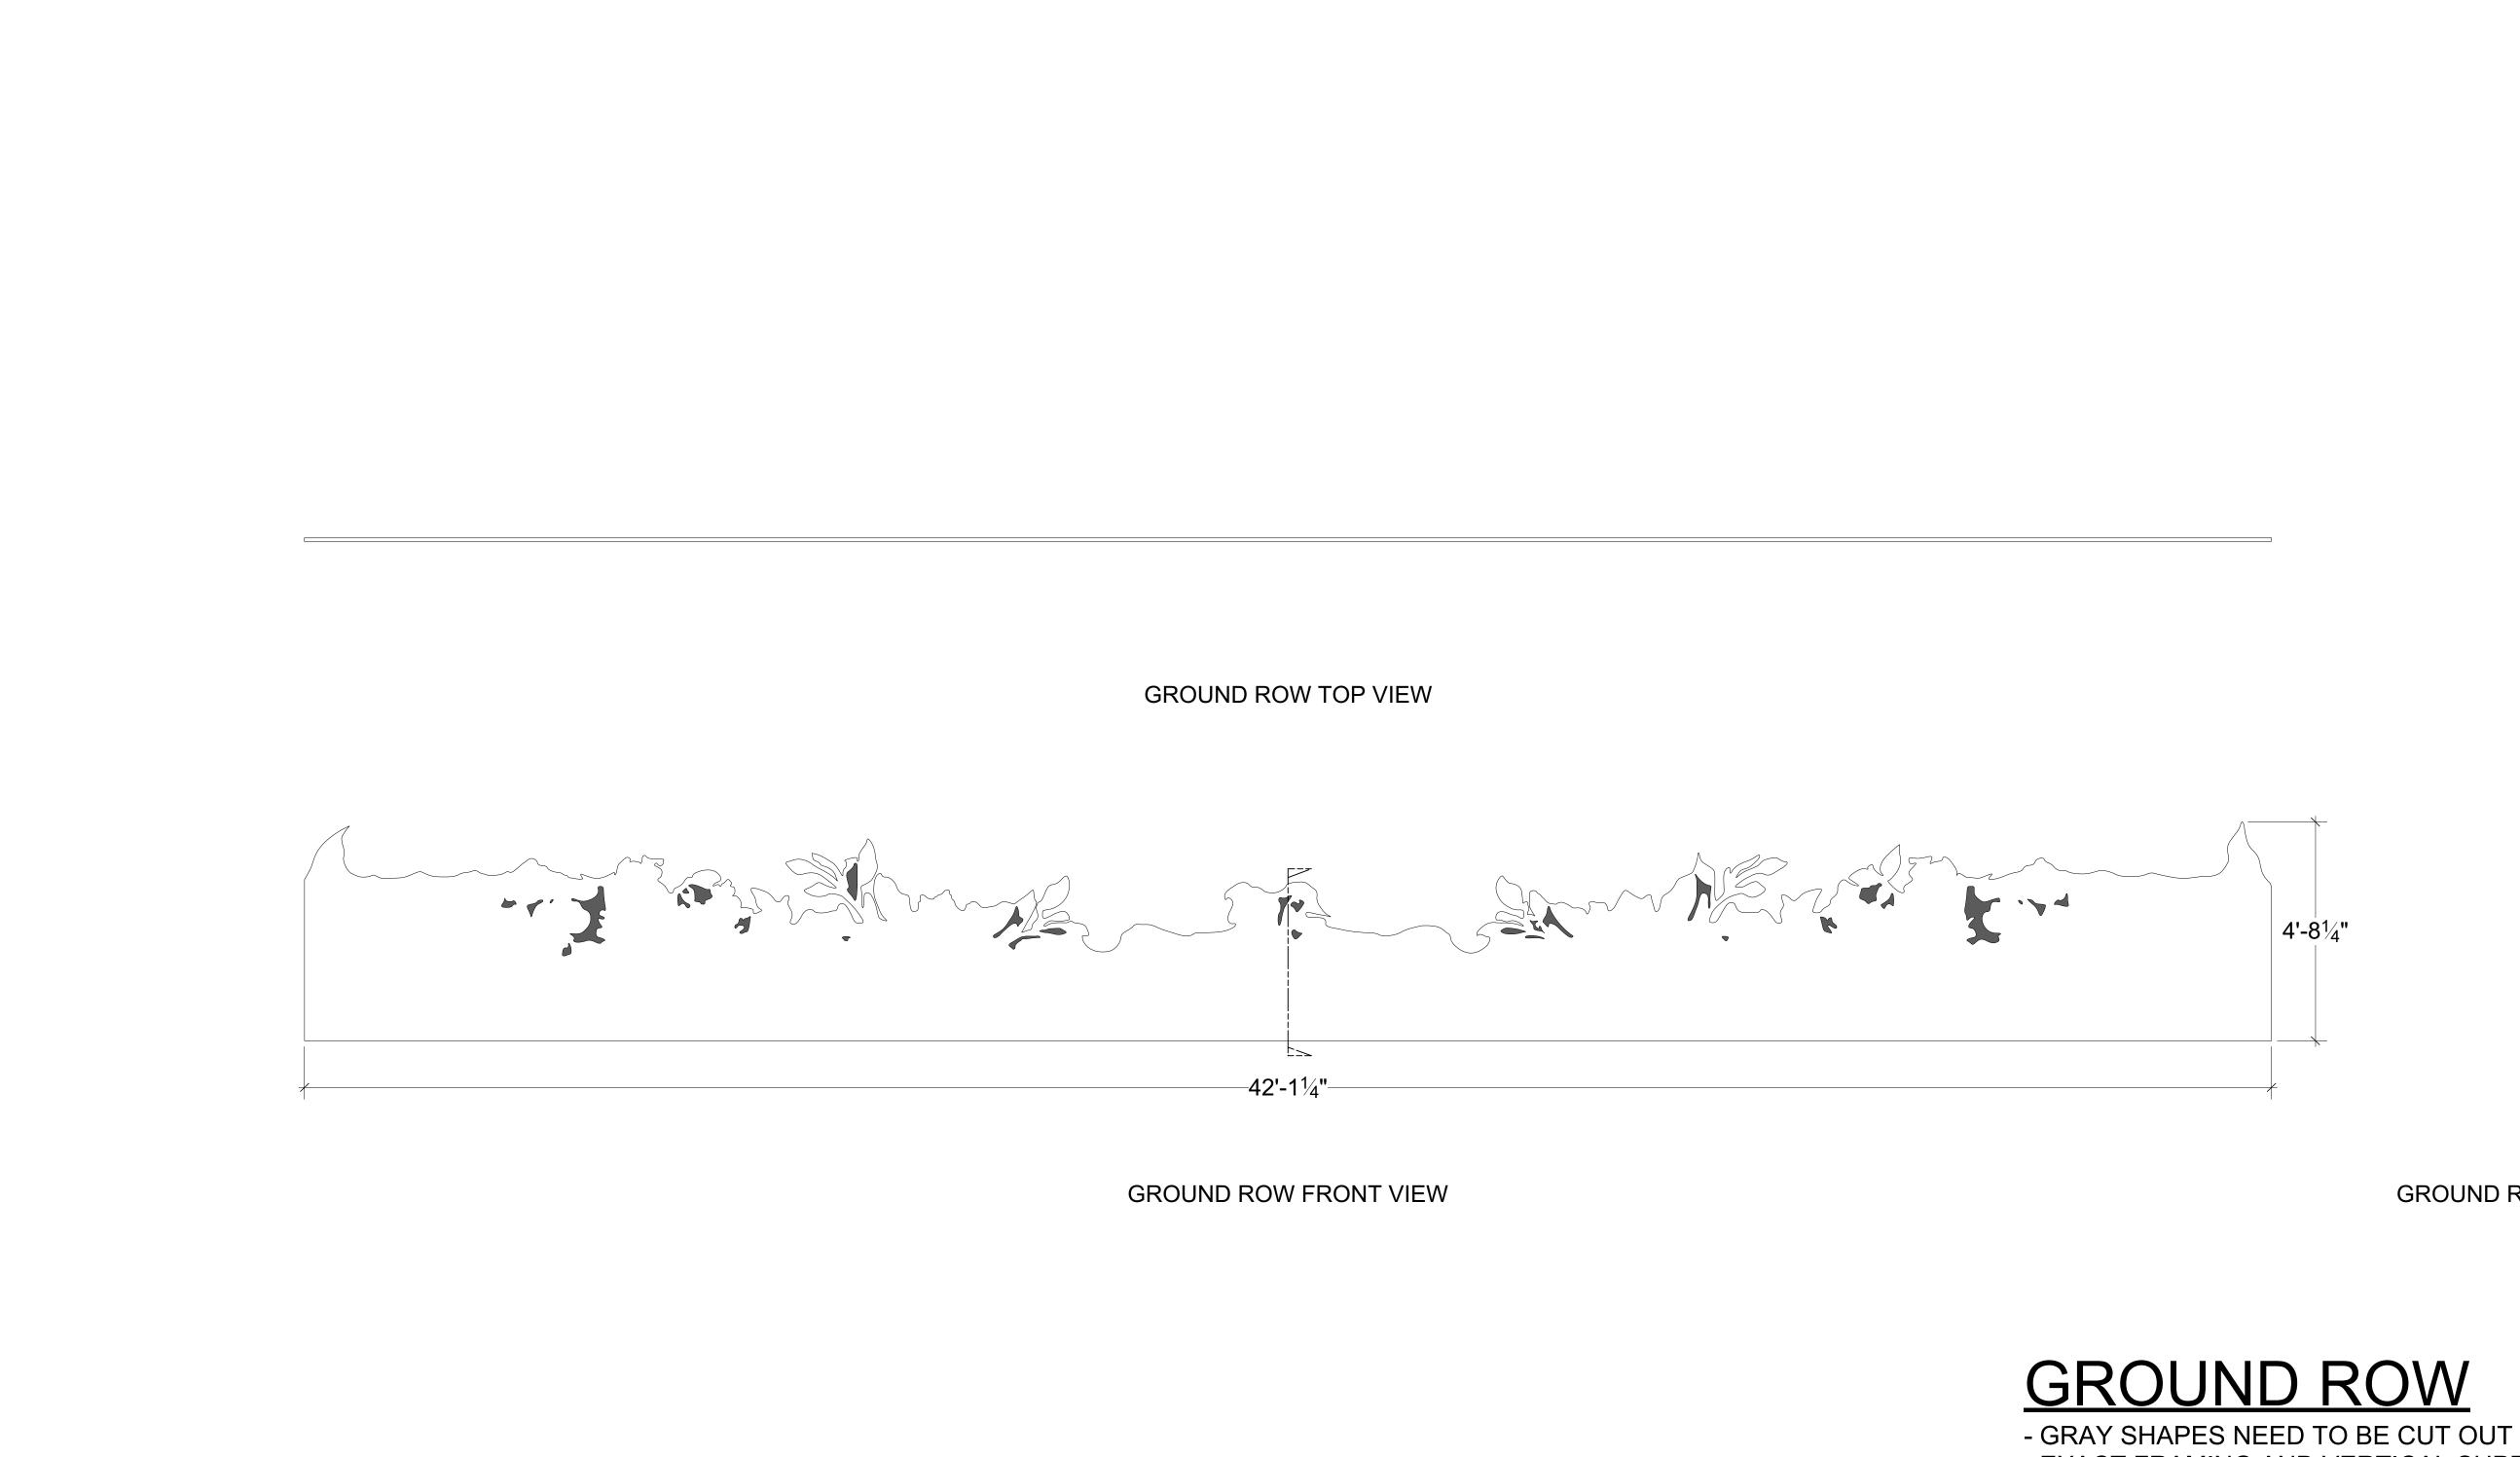

ectorworks equcational Version



Nactorworke Educational Narcion


GROUND ROW CL SECTION


1"#

- EXACT FRAMING AND VERTICAL SUPPORT TBD BY TD

These drawings represent visual concept, and construction suggestions only. The designer is not an engineer and is not qualified to determine the structural appropriates of these designs. Contractors and suppliers are liable in that all work be accomplished in a workman like manner with attention to the most stringent applicable safety and fire codes. Any alterations must be approved by the designer prior to the commencement of construction.



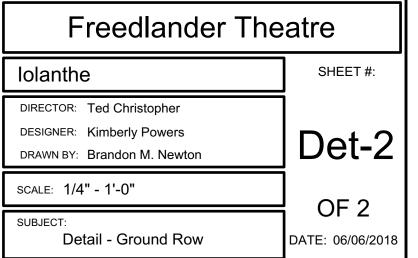

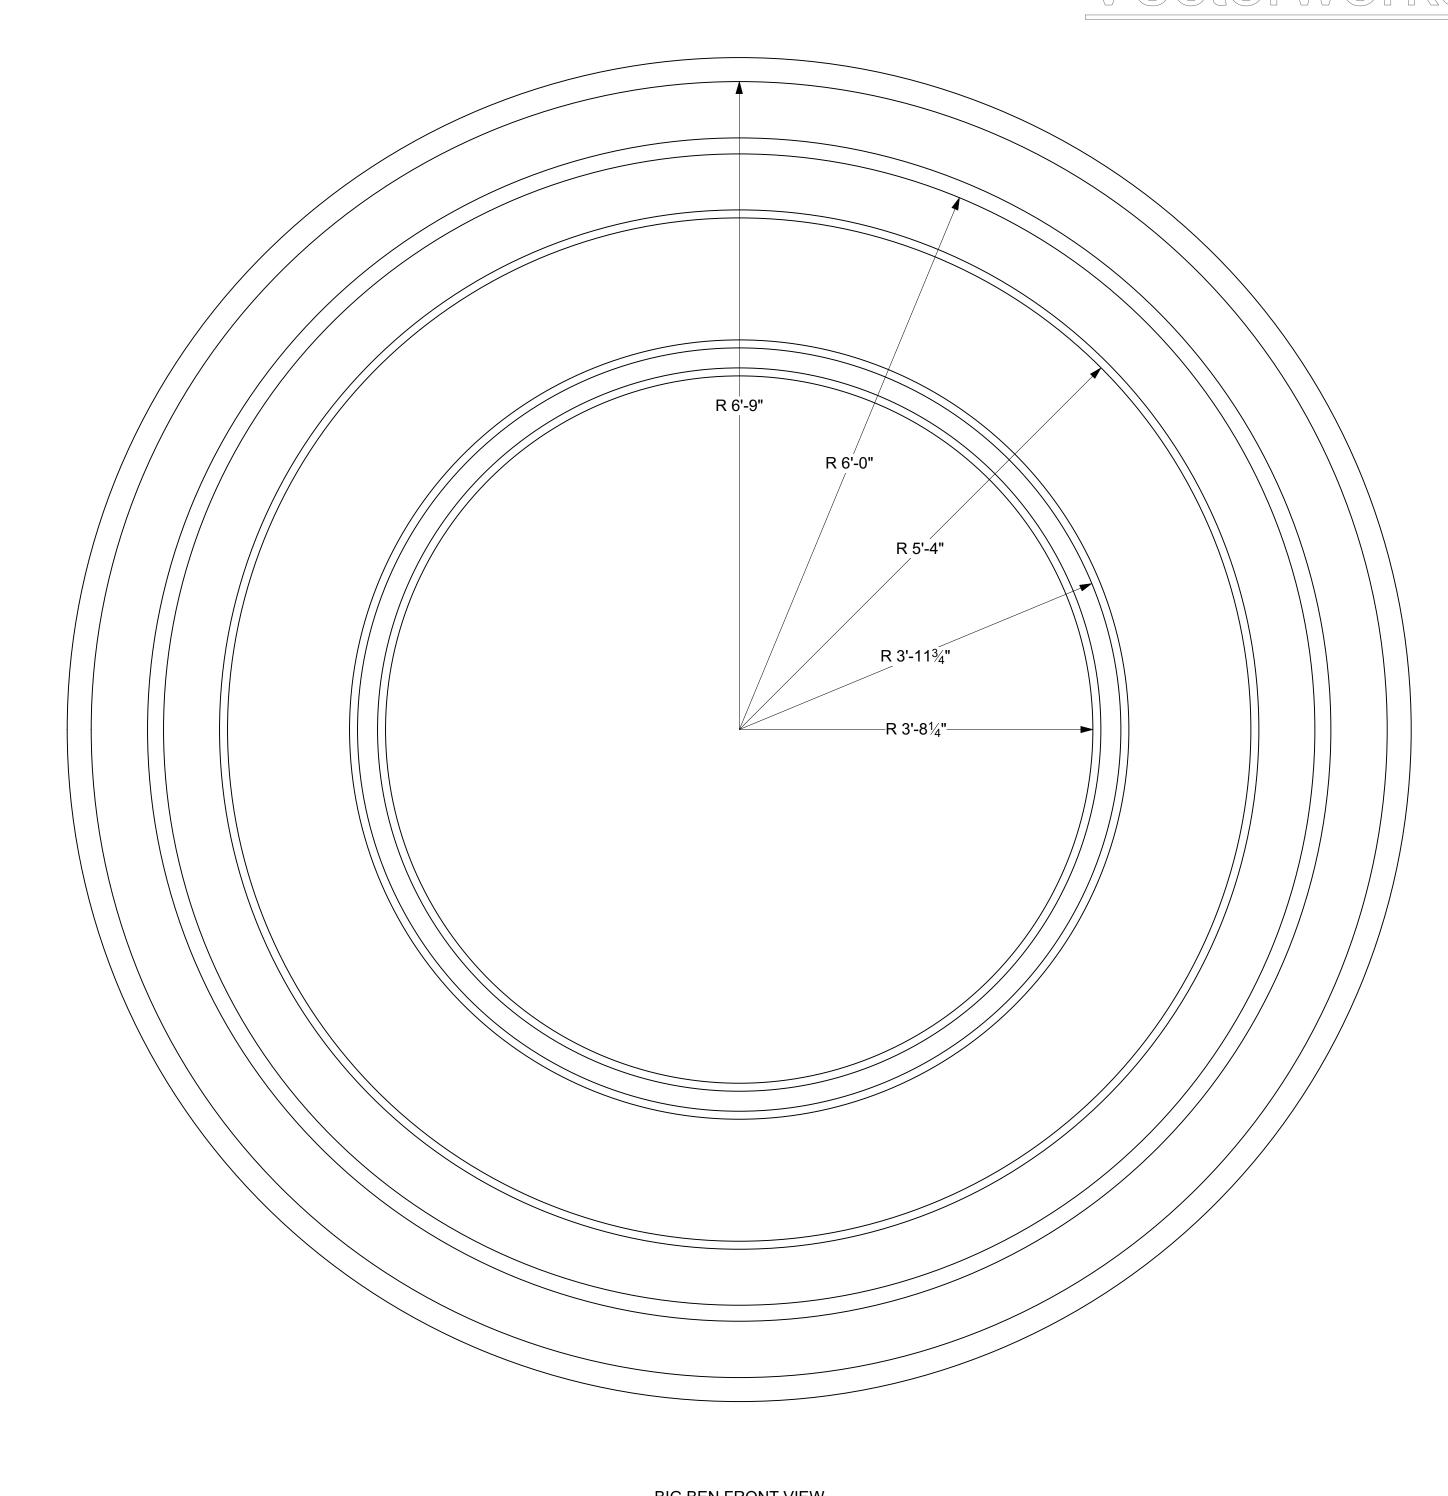



BIG BEN FRONT VIEW RINGS ONLY

<u>BIG BEN</u>


- STRUCTURE IS BROADWAY FLAT STYLE WITH FOAM RELIEF
- NUMBERS, SPOKES, AND DIAMONDS ARE 1/2" THICK
- RINGS 1, 3, AND 5, ARE 1 1/2" THICK
- RING 2 AND 4 ARE 1" THICK
- IF MORE SUPPORT IS NEEDED FOR THE SMALLER ARM, PUT IT UNDER THE ARROW HEAD - EXACT RIGGING TBD BY TD/ATD
- SEE PLATE DET-4 FOR FULL SCALE NUMBERS
- SEE PLATE DET-5 FOR FULL SCALE ARMS


GGUIWOIKS EQUGALOIAI VGIJIUI

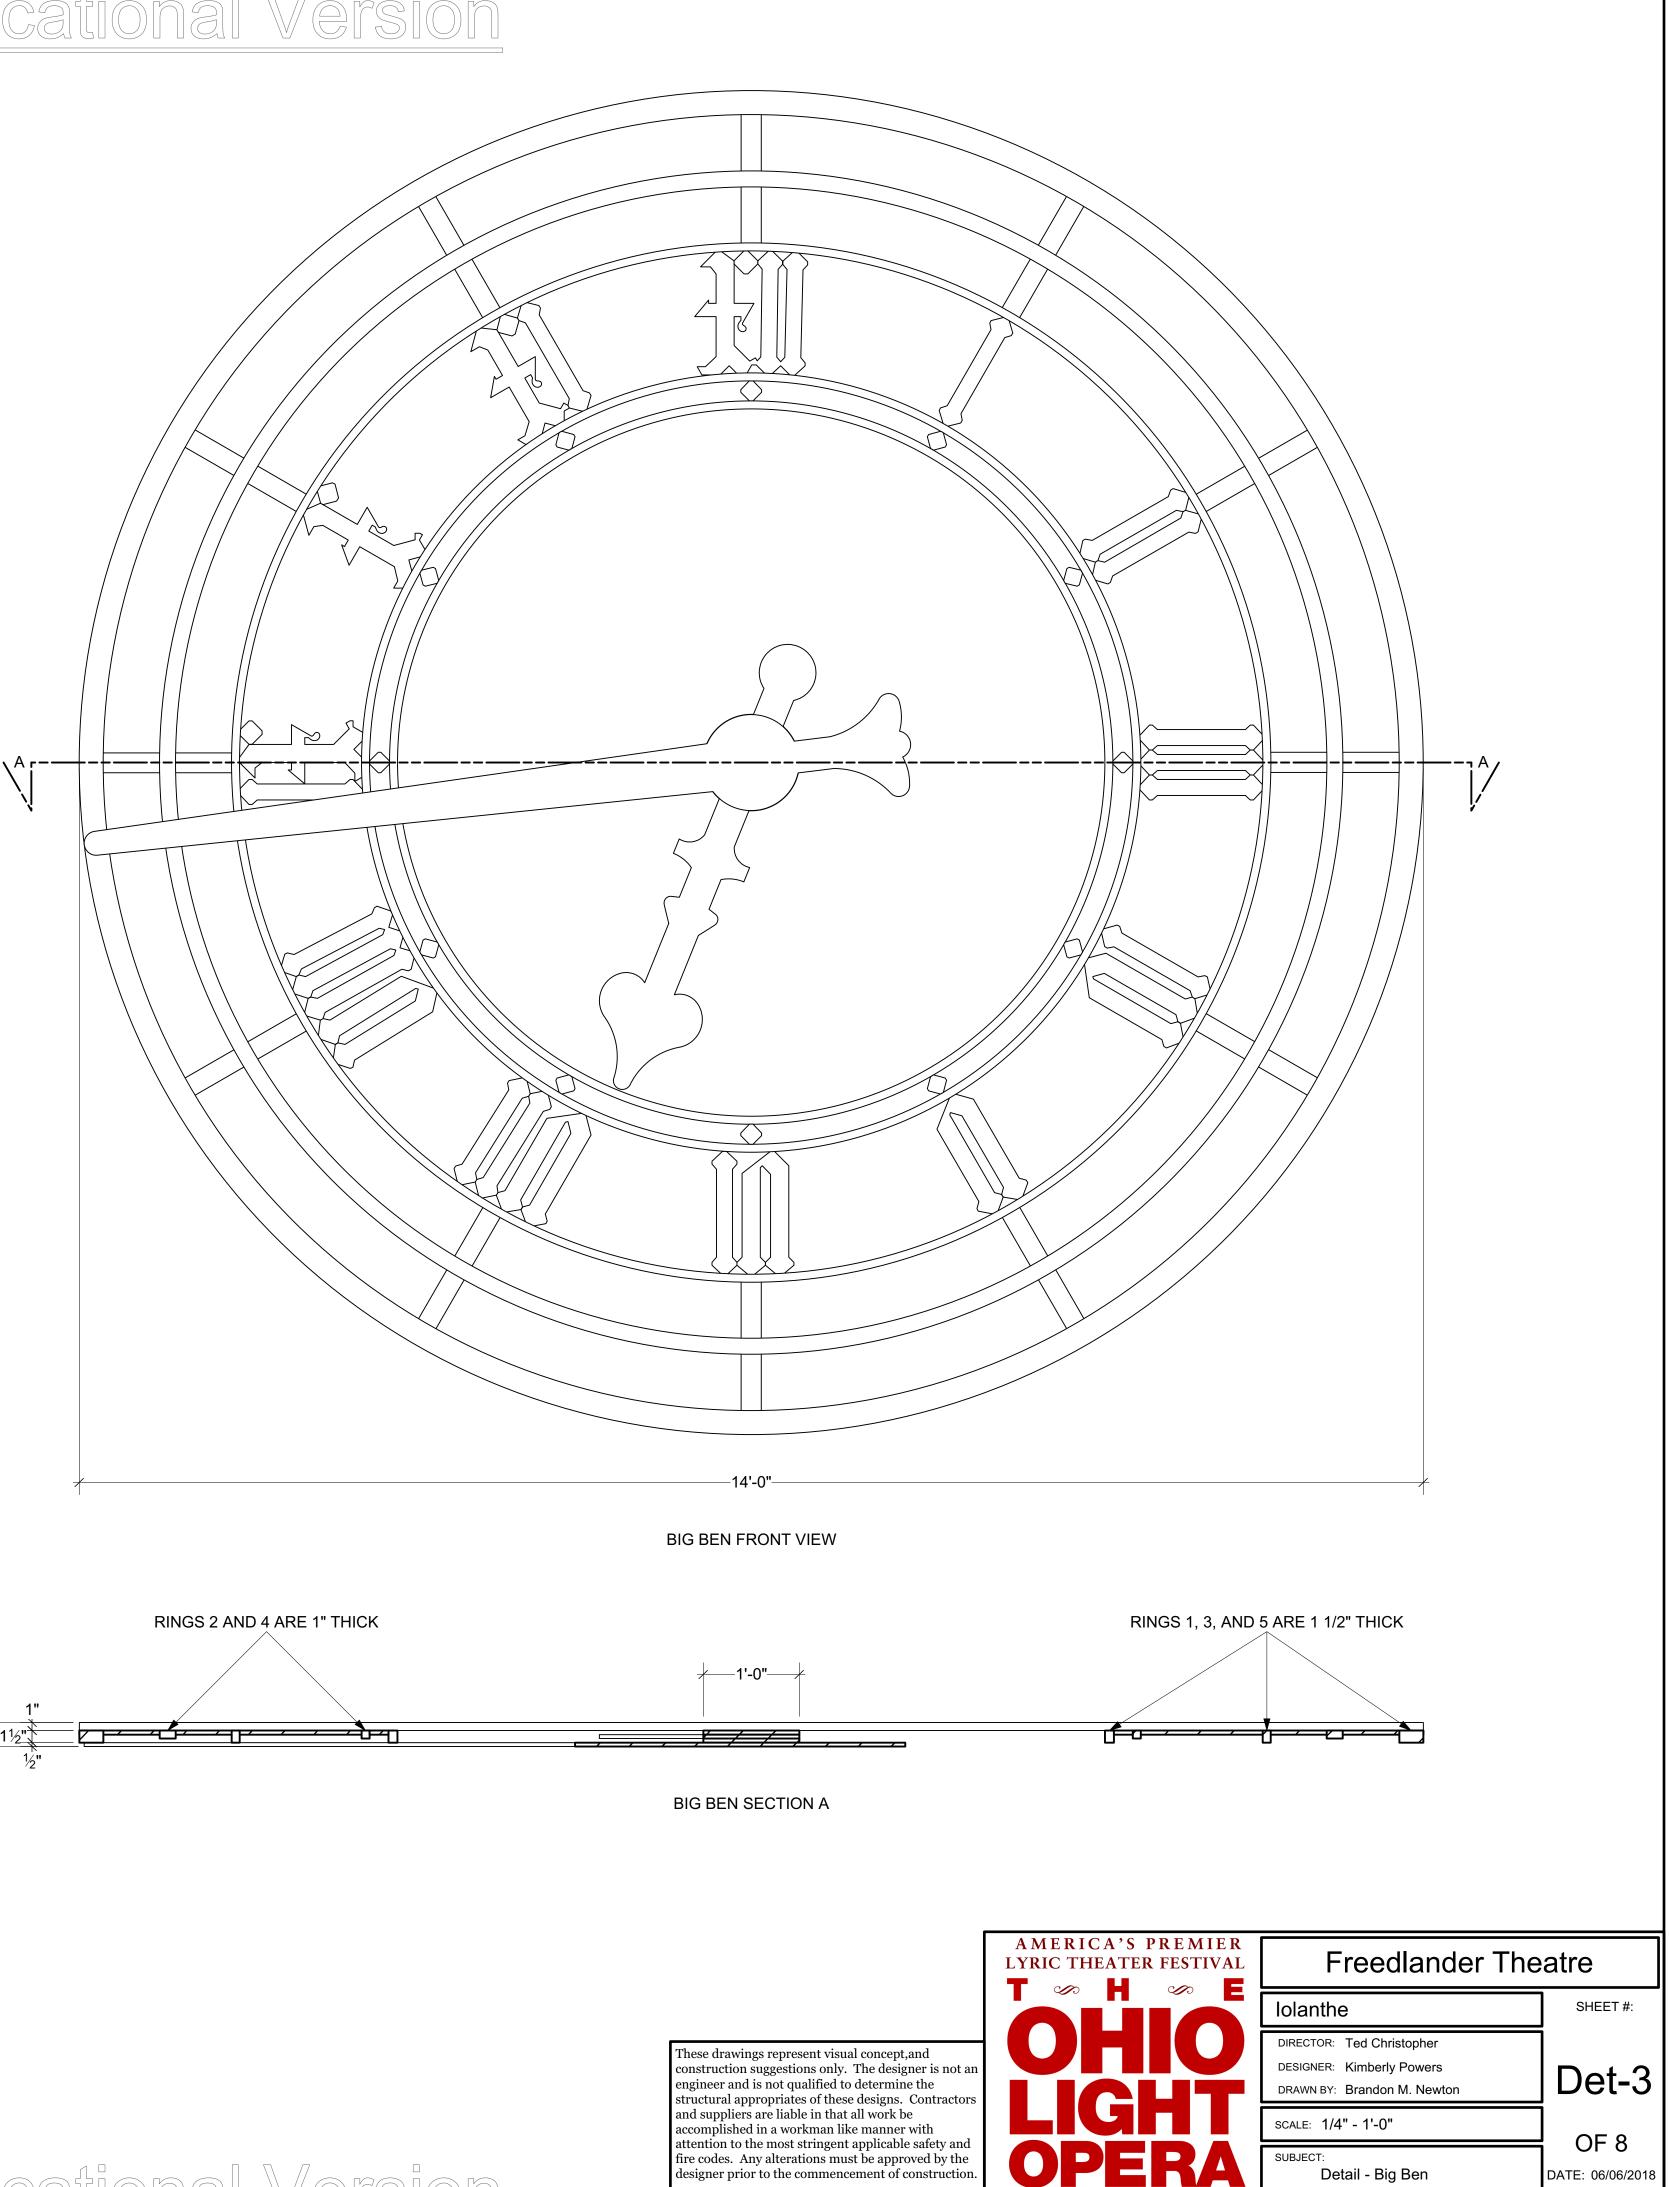

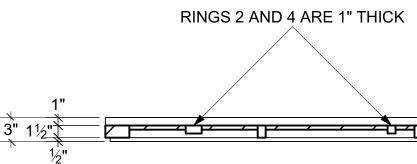


Vactorworke Educational Vareian

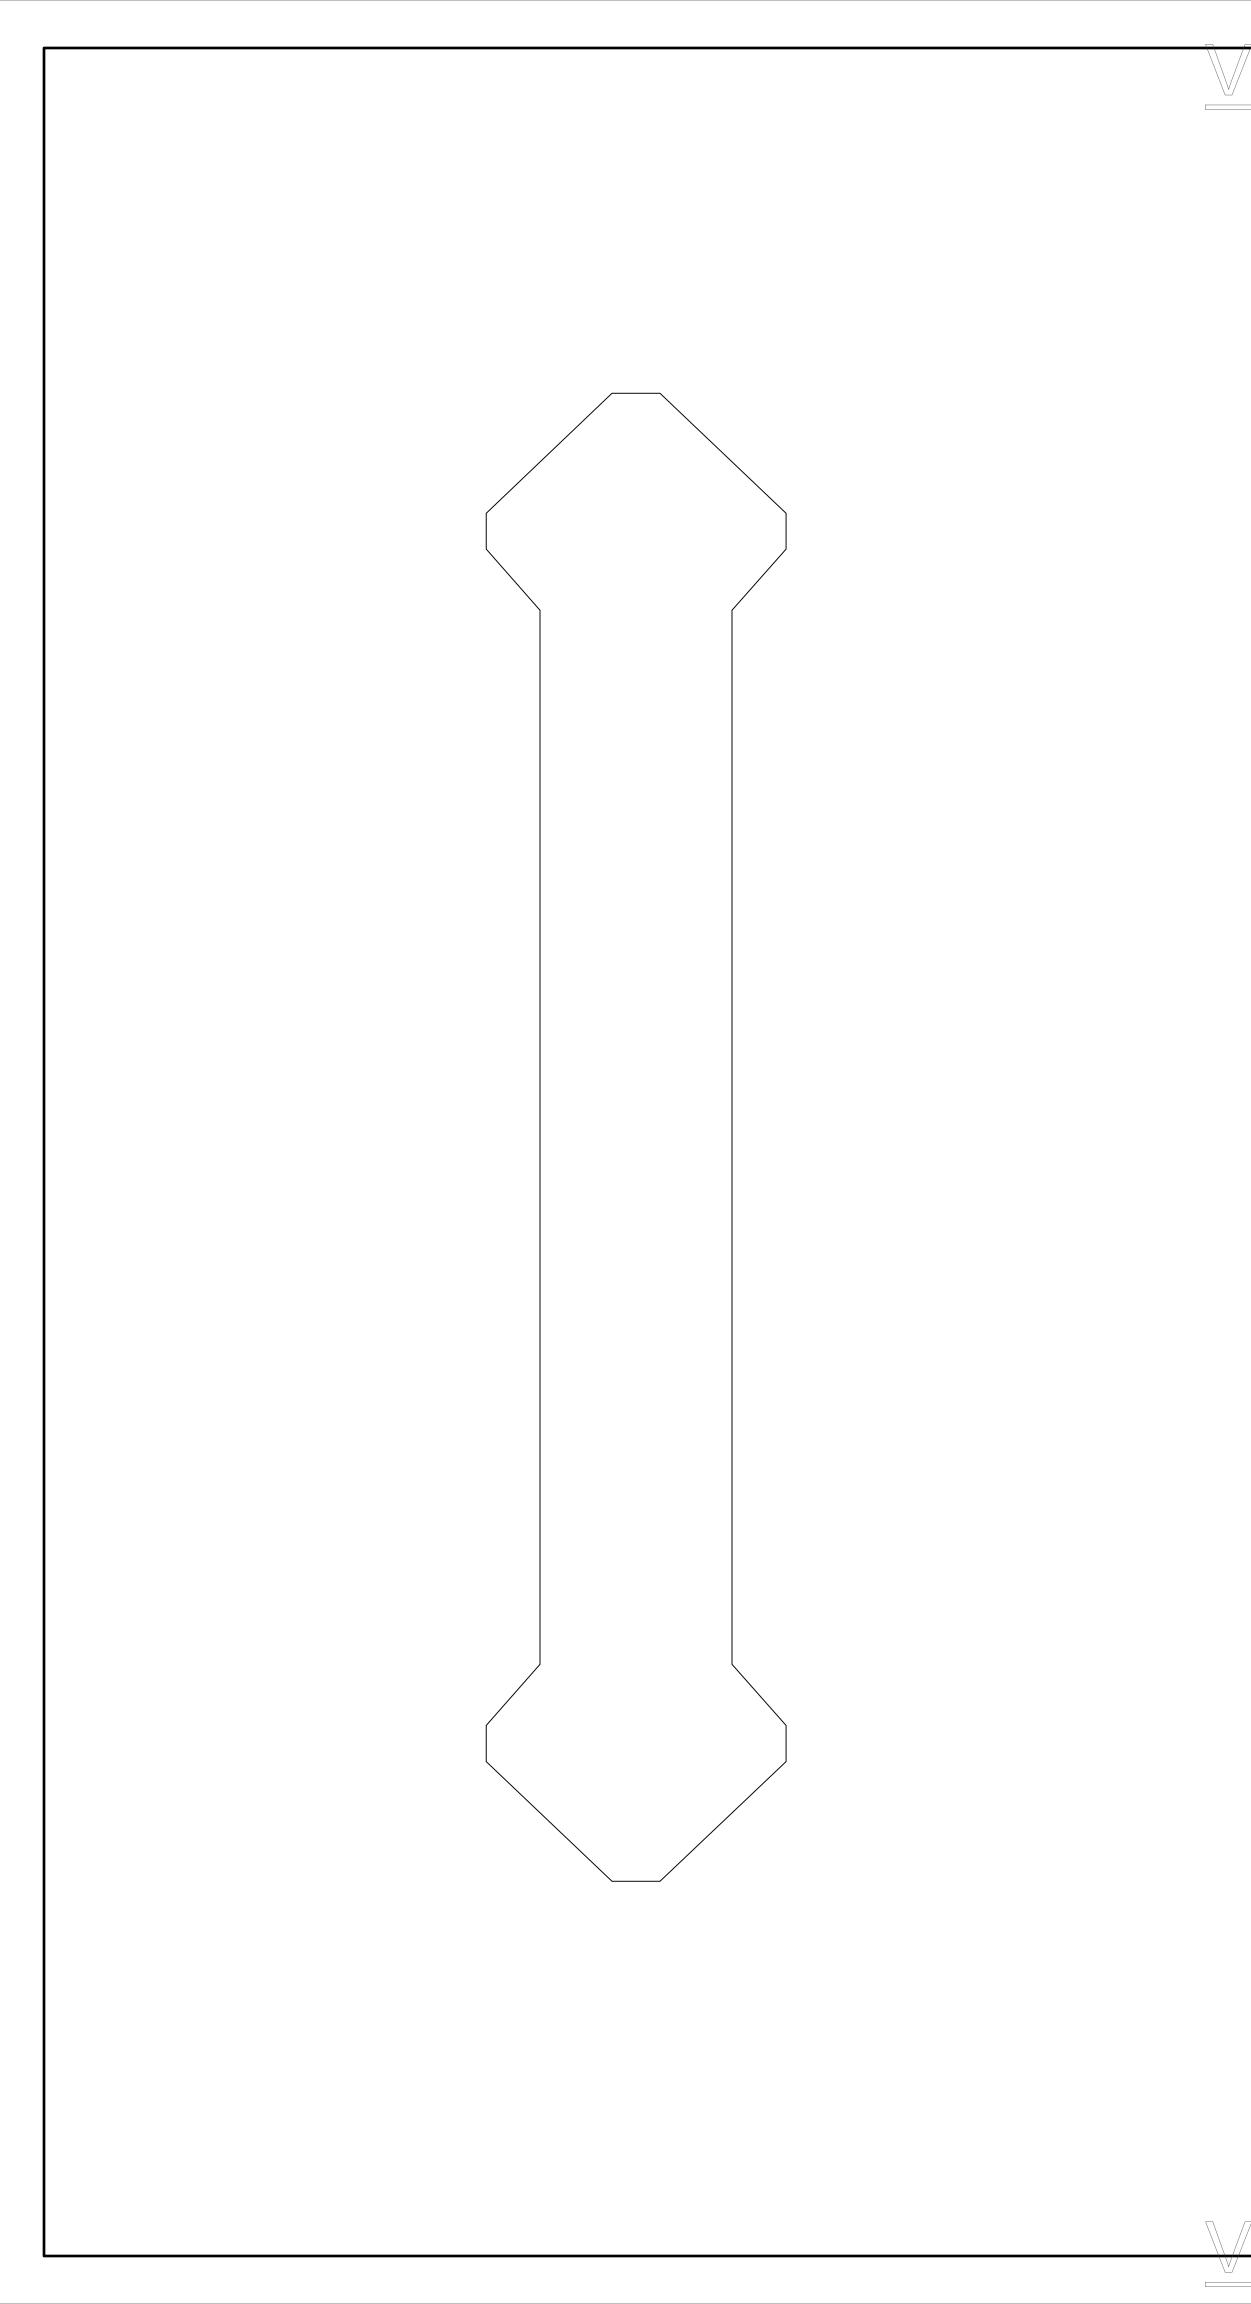

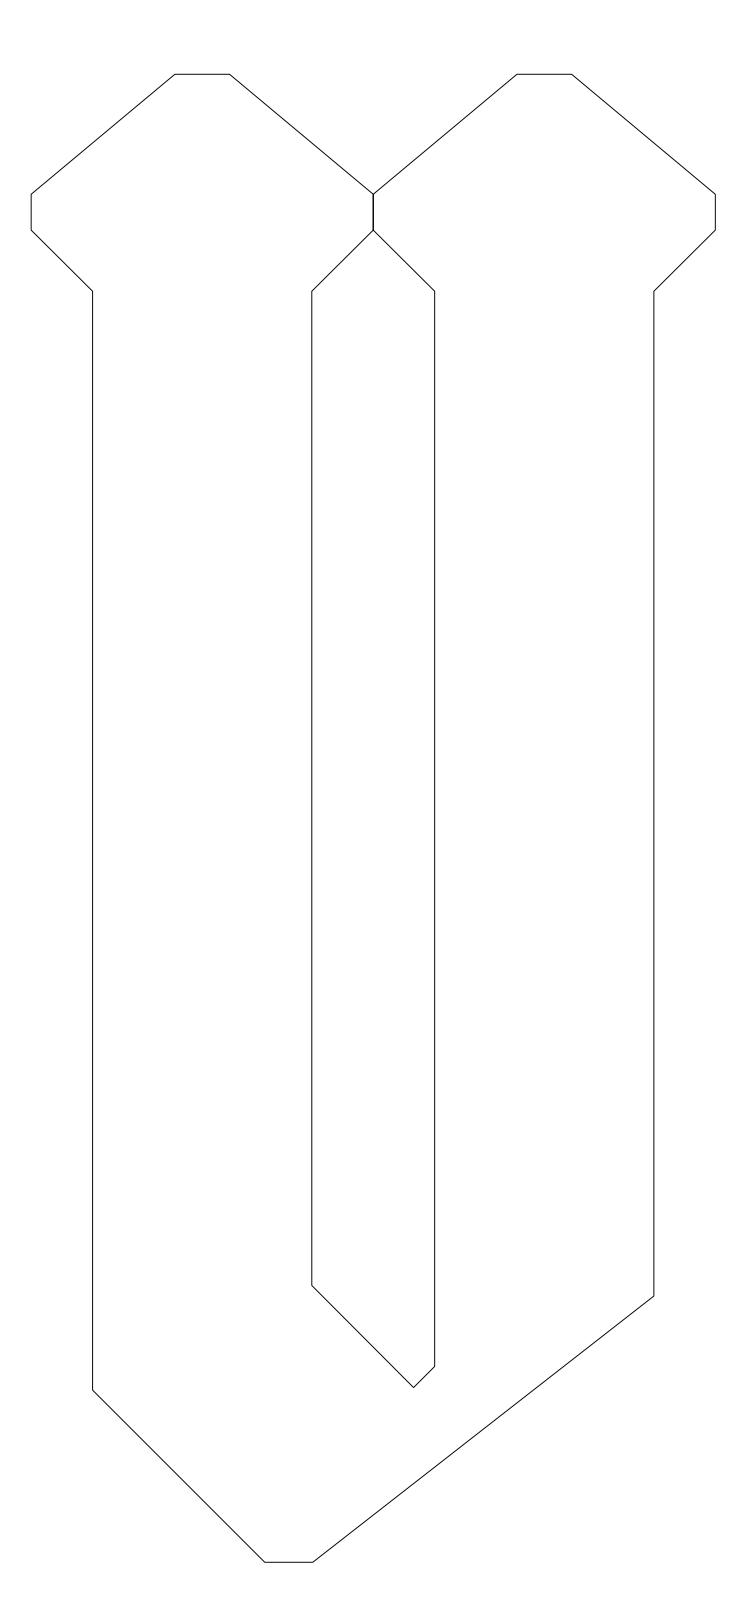

Vactorworke Educational Vareion

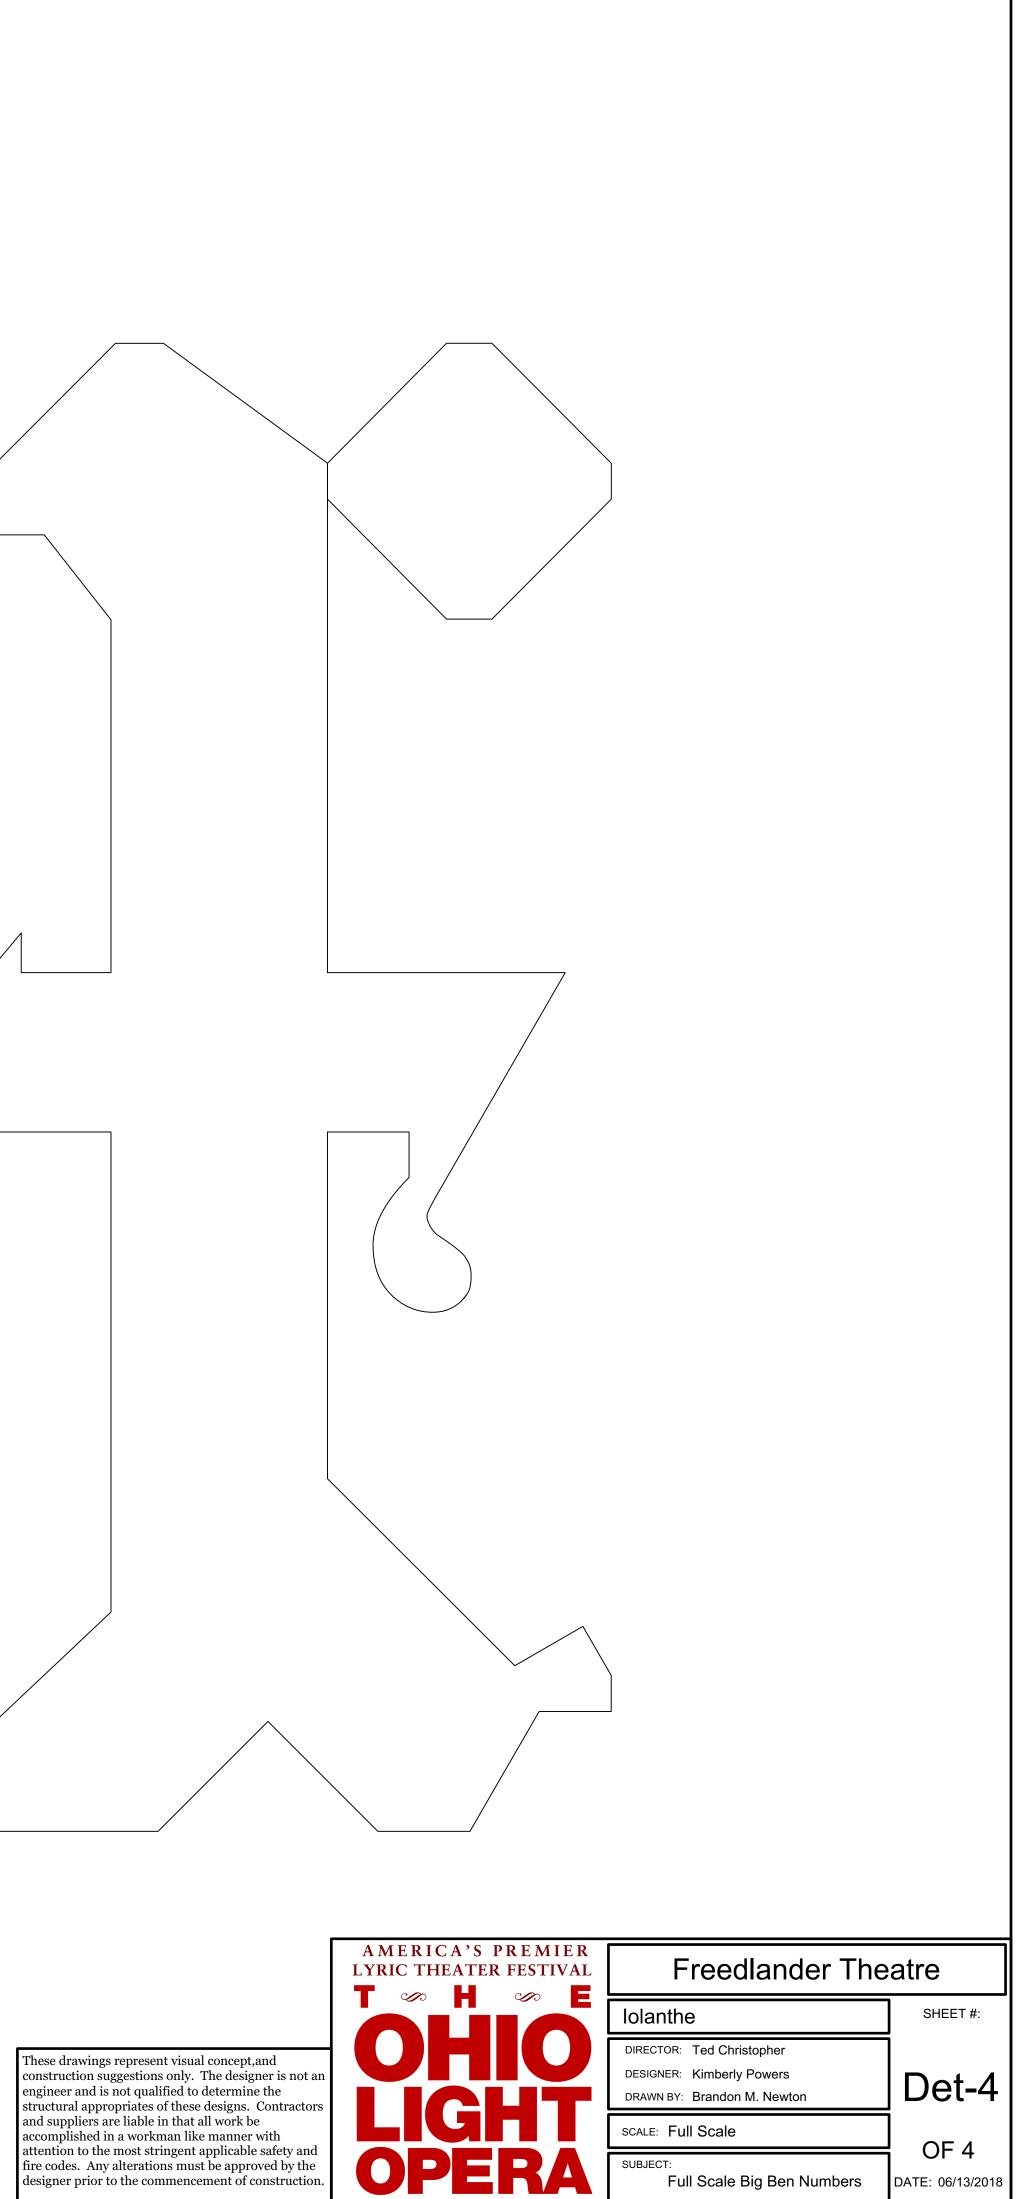





SUBJECT:

Full Scale Big Ben Numbers

DATE: 06/13/2018

 

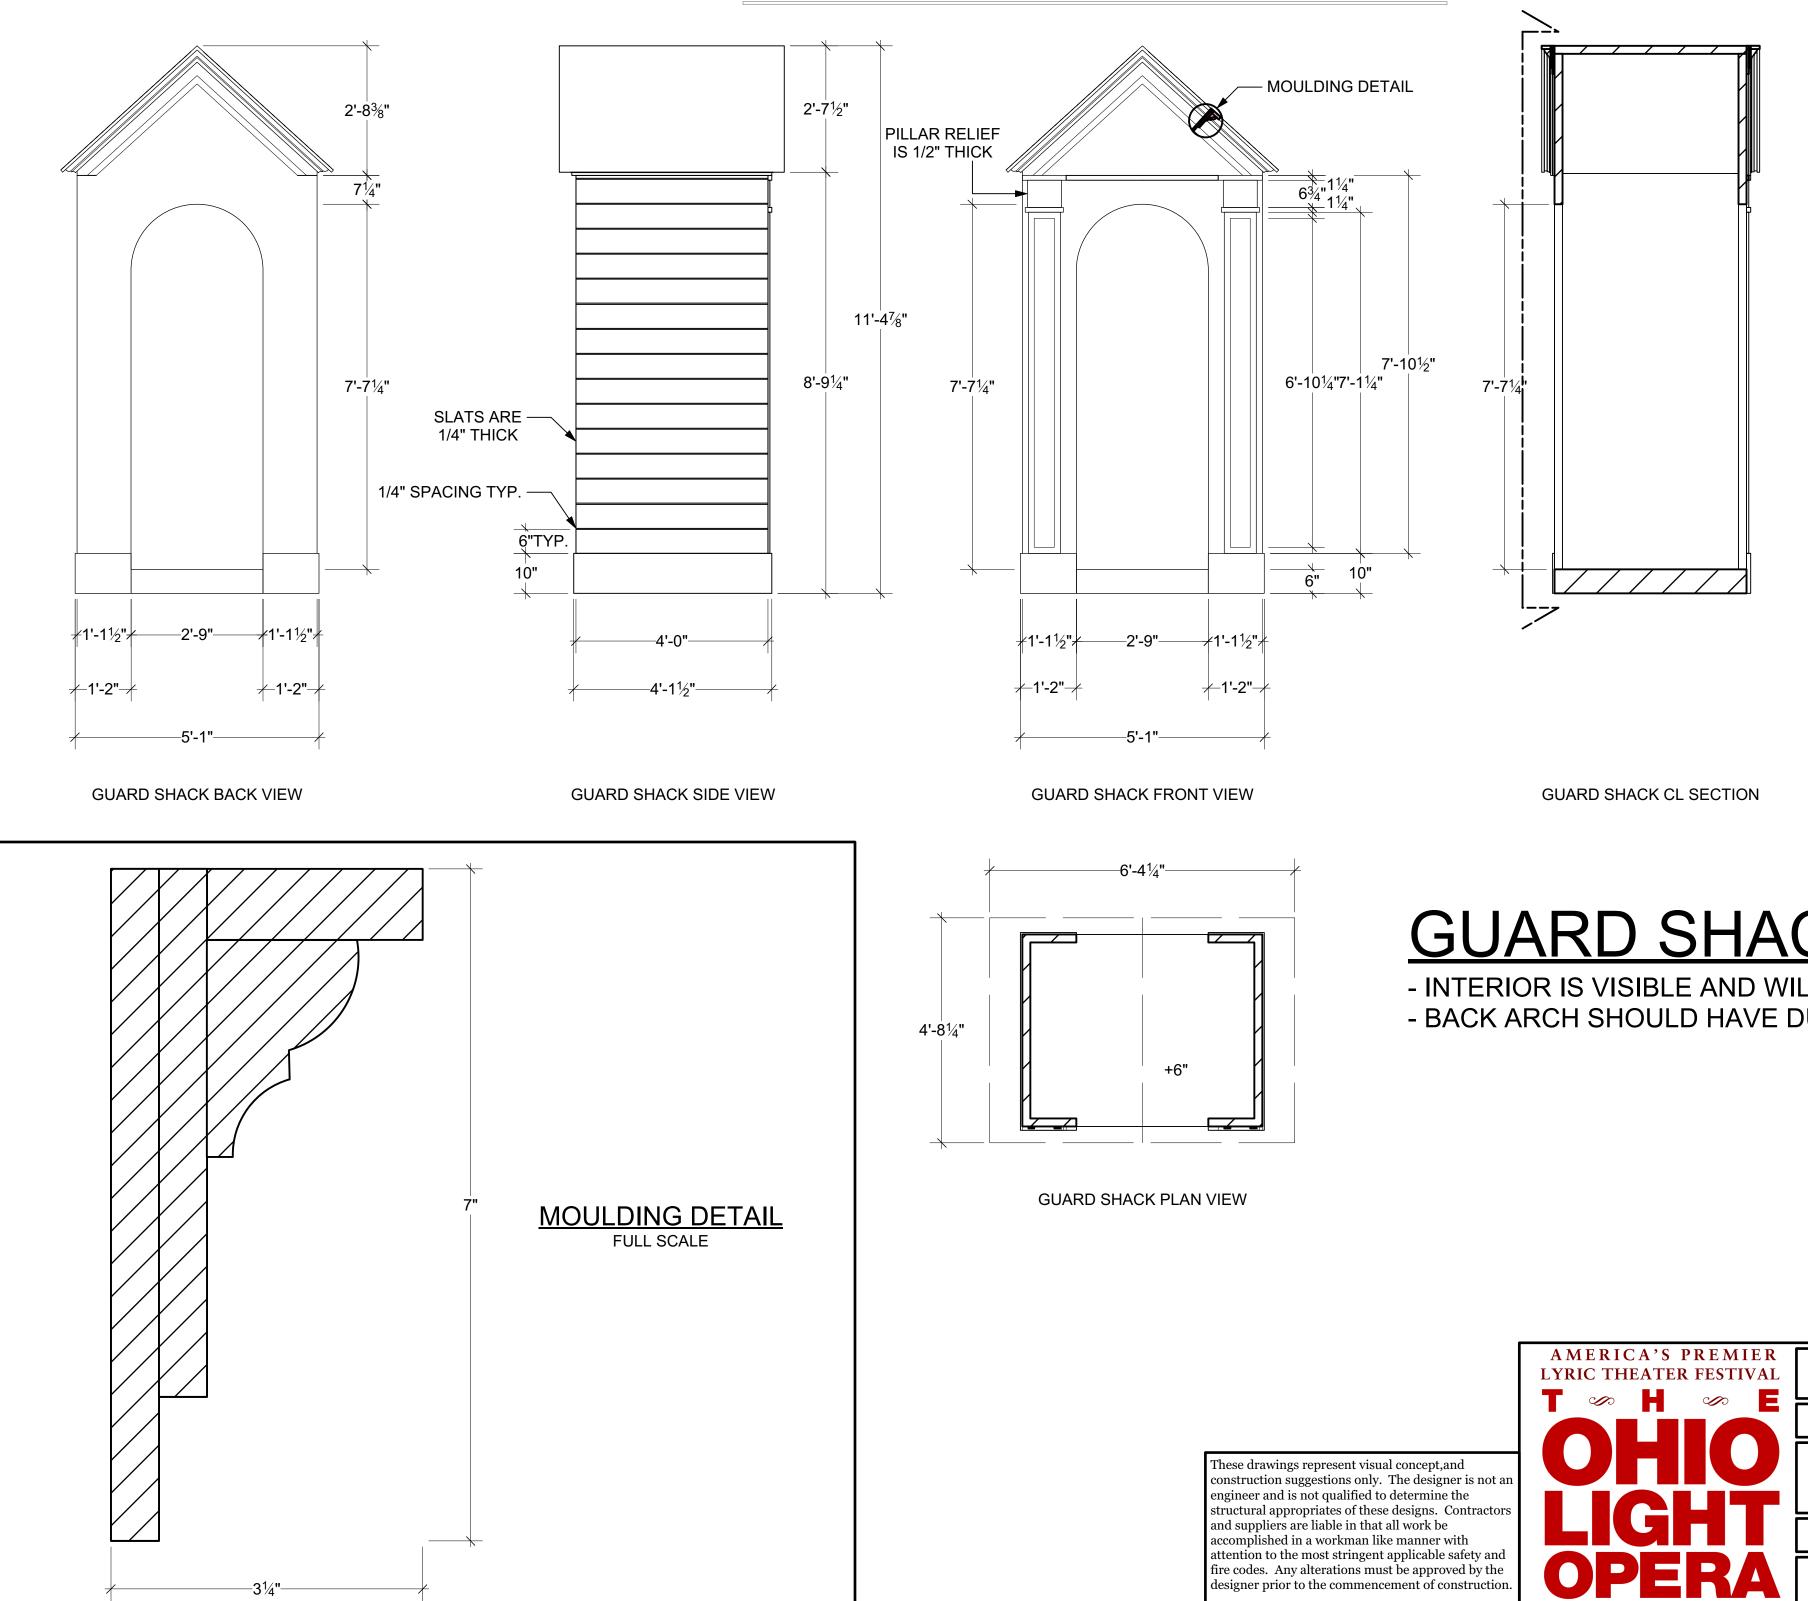

Vectorworks Equicational




GUARD SHACK


- INTERIOR IS VISIBLE AND WILL BE PAINTED - BACK ARCH SHOULD HAVE DUVETYNE STAPLED TO IT

Freedlander Theatre		
Iolanthe	SHEET #:	
DIRECTOR: Ted Christopher DESIGNER: Kimberly Powers DRAWN BY: Brandon M. Newton	Det-6	
scale: 1/2" - 1'-0"	OF 5	
SUBJECT: Detail - Guard Shack	OF 3 DATE: 06/12/2018	


VGISIUI



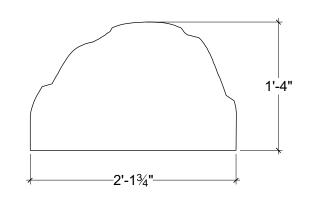

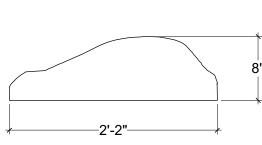


FRONT ELEVATION - ROCK B

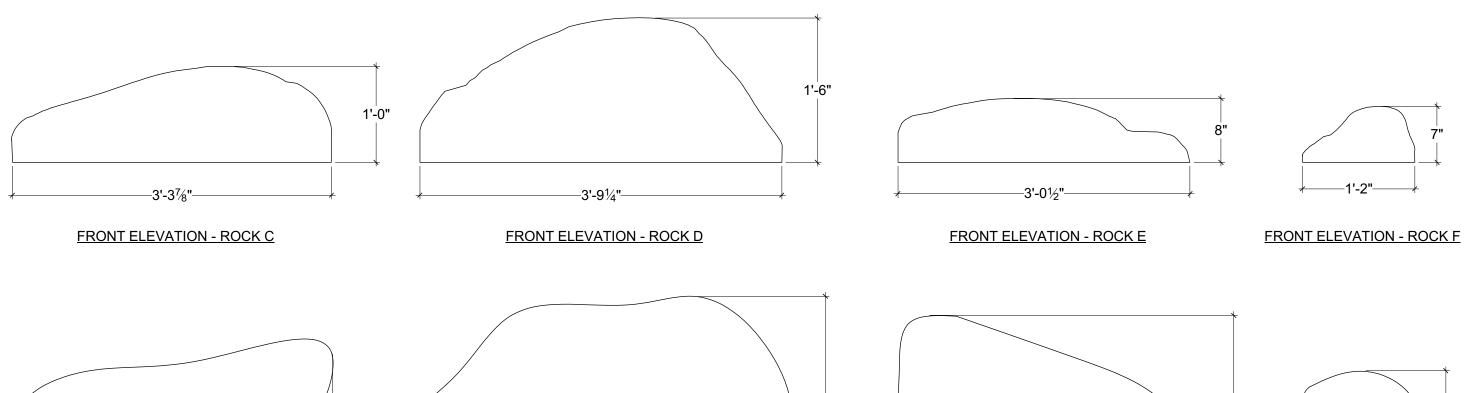



2'-11"

FRONT ELEVATION - ROCK A

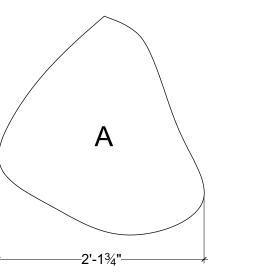

<u>PLAN VIEW</u>

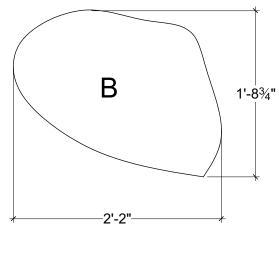

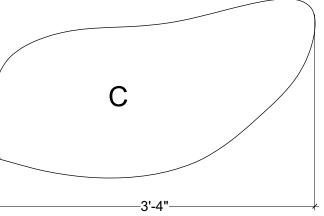

<u>PLAN VIEW</u>

<u>PLAN VIEW</u>

D

<u>PLAN VIEW</u>



Е

—3'-0½"—

PLAN VIEW

- MUST BE SITTABLE AND STANDABLE
- CARVE FROM FOAM, ORGANIC APPEARANCE
- WILL BE PAINTED

These drawings represent visual concept, and construction suggestions only. The designer is not an engineer and is not qualified to determine the structural appropriates of these designs. Contractors and suppliers are liable in that all work be accomplished in a workman like manner with attention to the most stringent applicable safety and fire codes. Any alterations must be approved by the designer prior to the commencement of construction.

GI DIVI I

 \mathbb{V}



Freedlander Theatre		
Iolanthe	SHEET #:	
DIRECTOR: Ted Christopher DESIGNER: Kimberly Powers DRAWN BY: Brandon M. Newton	Prop-1	
scale: 1" - 1'-0"	OF 1	
SUBJECT: Rocks	DATE: 06/06/2018	

F


—1'-2"—

PLAN VIEW


2'-1½"



MUSHROOM 1 RESEARCH IMAGE

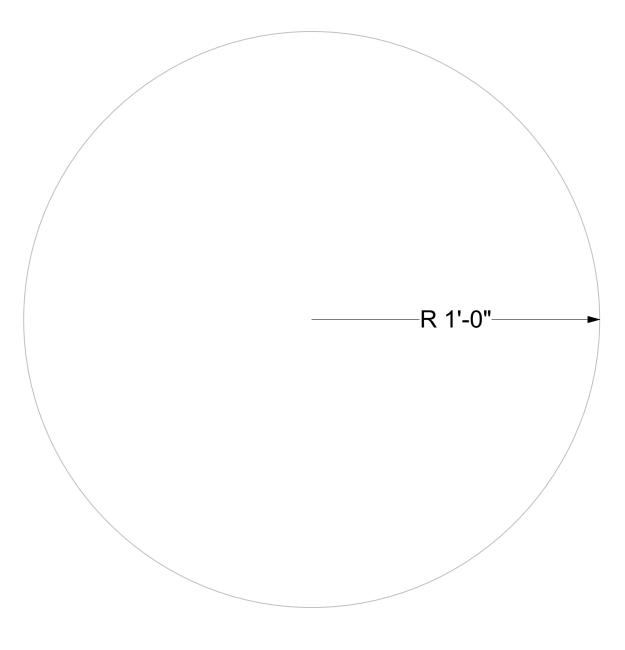

MUSHROOM 1 TOP VIEW

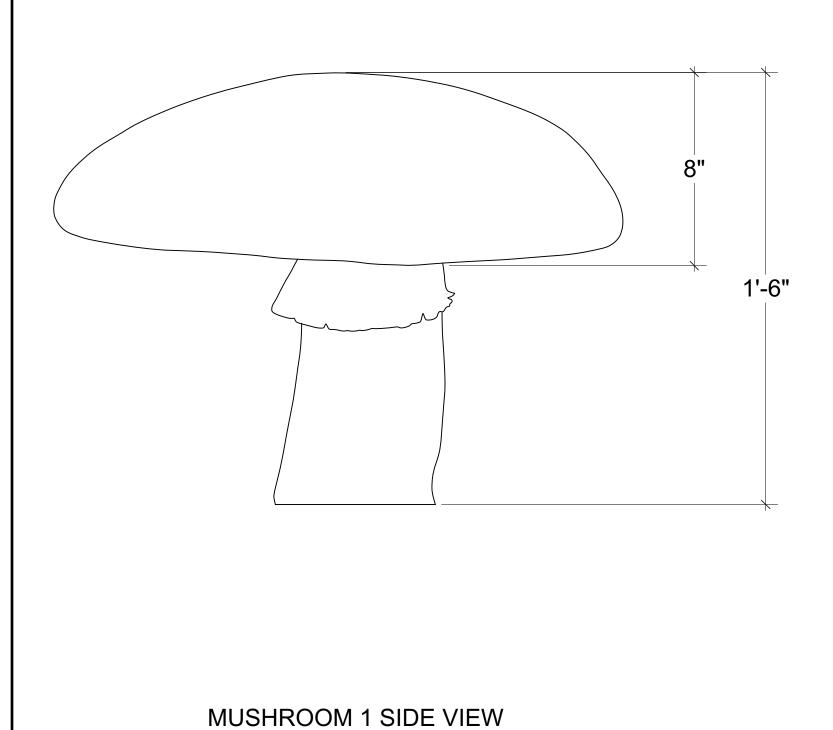

MUSHROOM 1

- MUST BE SITTABLE
- WILL BE PAINTED


CLORWORKS EQUCATIONAT VGISIUI

- CARVE FROM FOAM, ORGANIC APPEARANCE

- CAPS AND STEMS WILL HAVE JOINT COMPOUND ADDED FOR TEXTURE





MUSHROOM 2 RESEARCH IMAGE

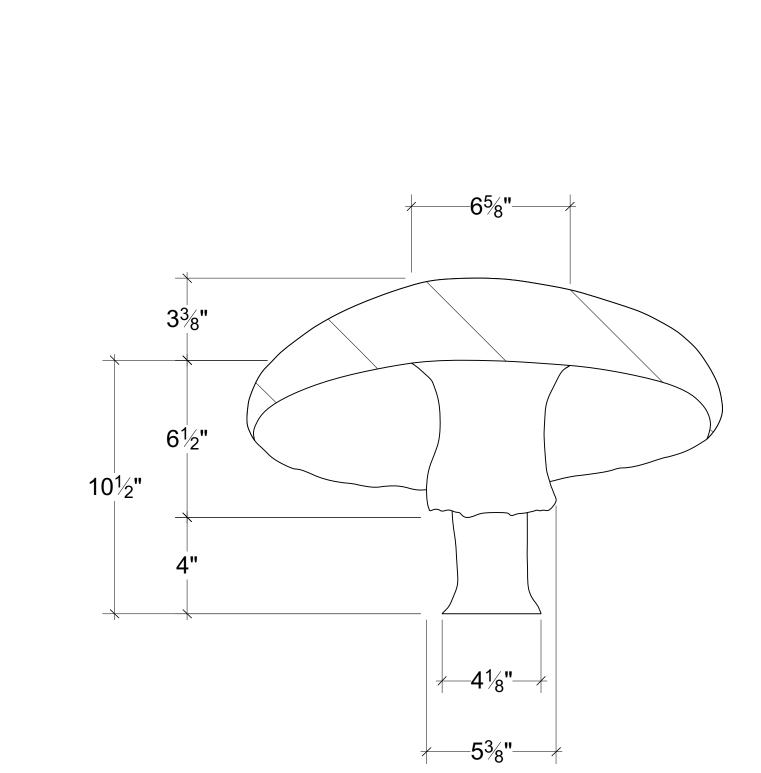


MUSHROOM 2 CL SECTION

MUSHROOM 2 CAP SECTION TO SHOW RING

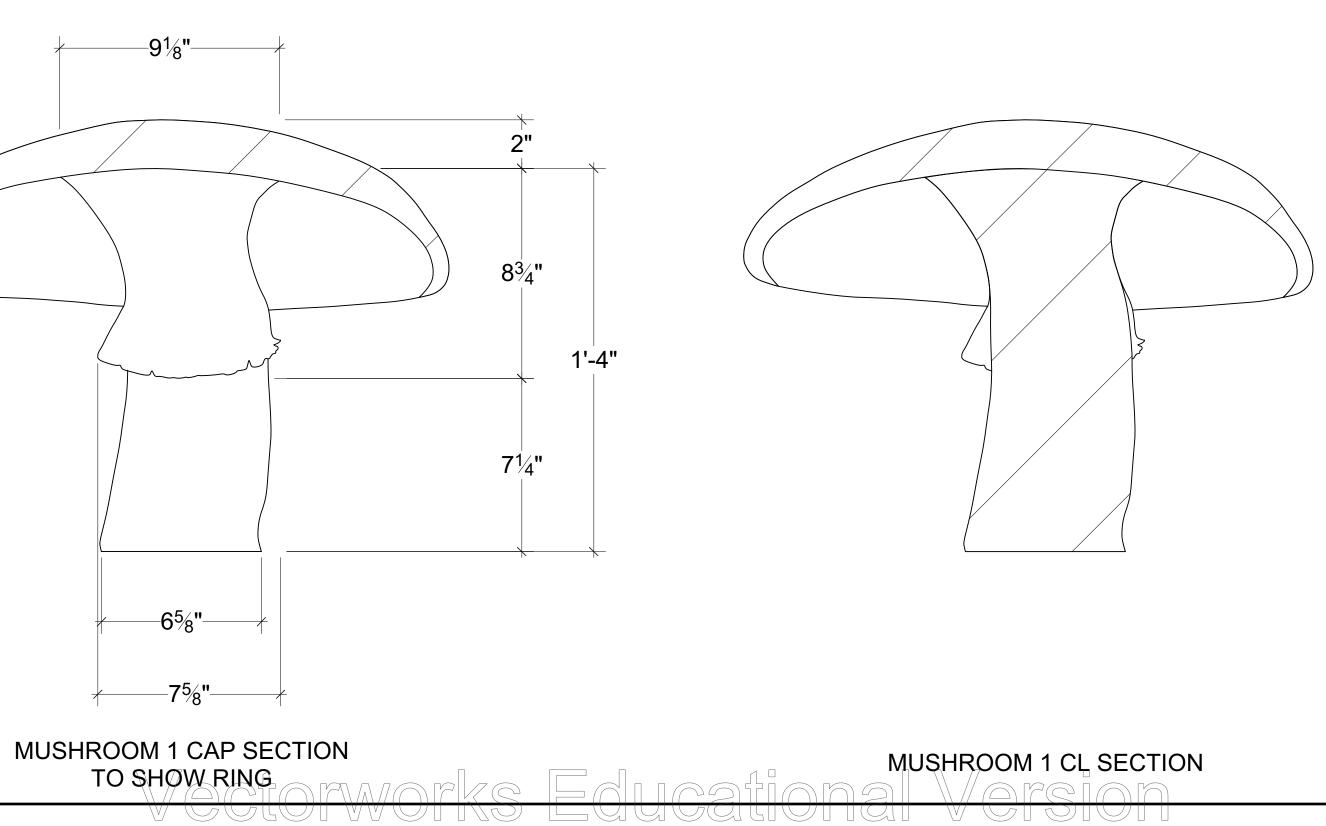

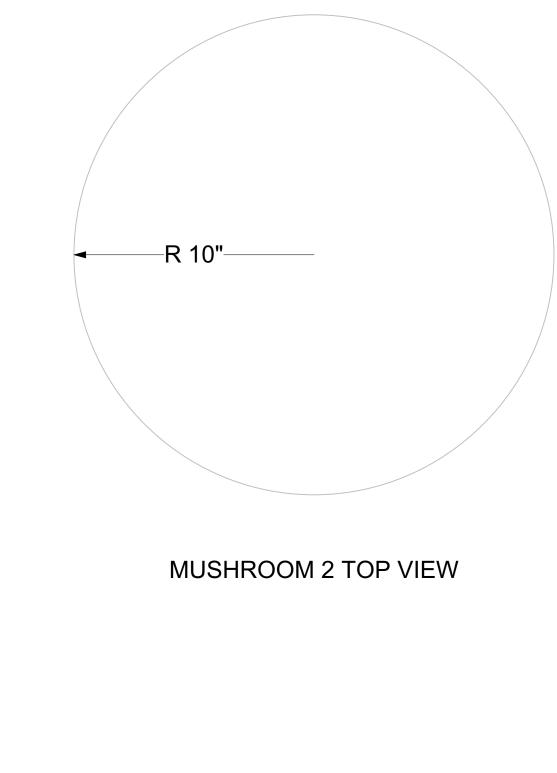

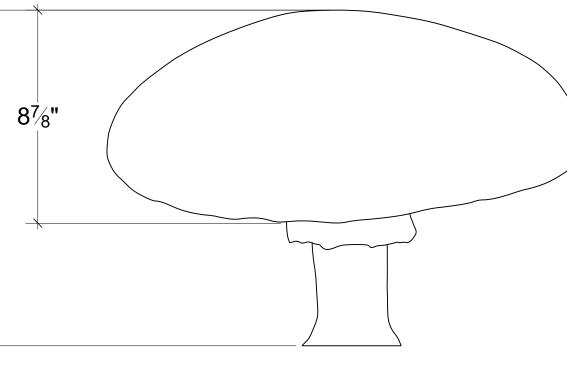

1'-2"

MUSHROOM 2 SIDE VIEW

These drawings represent visual concept, and construction suggestions only. The designer is not an engineer and is not qualified to determine the structural appropriates of these designs. Contractors and suppliers are liable in that all work be accomplished in a workman like manner with attention to the most stringent applicable safety and fire codes. Any alterations must be approved by the designer prior to the commencement of construction.



Freedlander Theatre		
lolanthe	SHEET #:	
DIRECTOR: Ted Christopher DESIGNER: Kimberly Powers DRAWN BY: Brandon M. Newton	Prop-2	
SCALE: 3" - 1'-0"	OF 2	
SUBJECT: Mushrooms	DATE: 06/06/2018	