


Disclaimer:
 Drawings are only meant only to illustrate ideas and are not to be used for construction. The design must be evaluated and stamped by a certified technical director before construction. The designer does not assume any liability for structural integrity in the designs. The company selected to build the designs will assume all liability to its structural integrity and related consummation, crew and performer safety.

Brandon M. Newton
 Scenic Designer Signature

Venue: Actor's Playhouse
 Stage: Miracle Theatre
 Director: David Arisco
 Technical Director: Gene Seyffer

Show Title: LEGALLY BLONDE THE MUSICAL

Sheet Title: A1S1.1: Delta Nu House
 Date: 08 December 2023
 Scale: 1/4" = 1'-0"
 Designer: Brandon M. Newton
 Drawn By: Brandon M. Newton

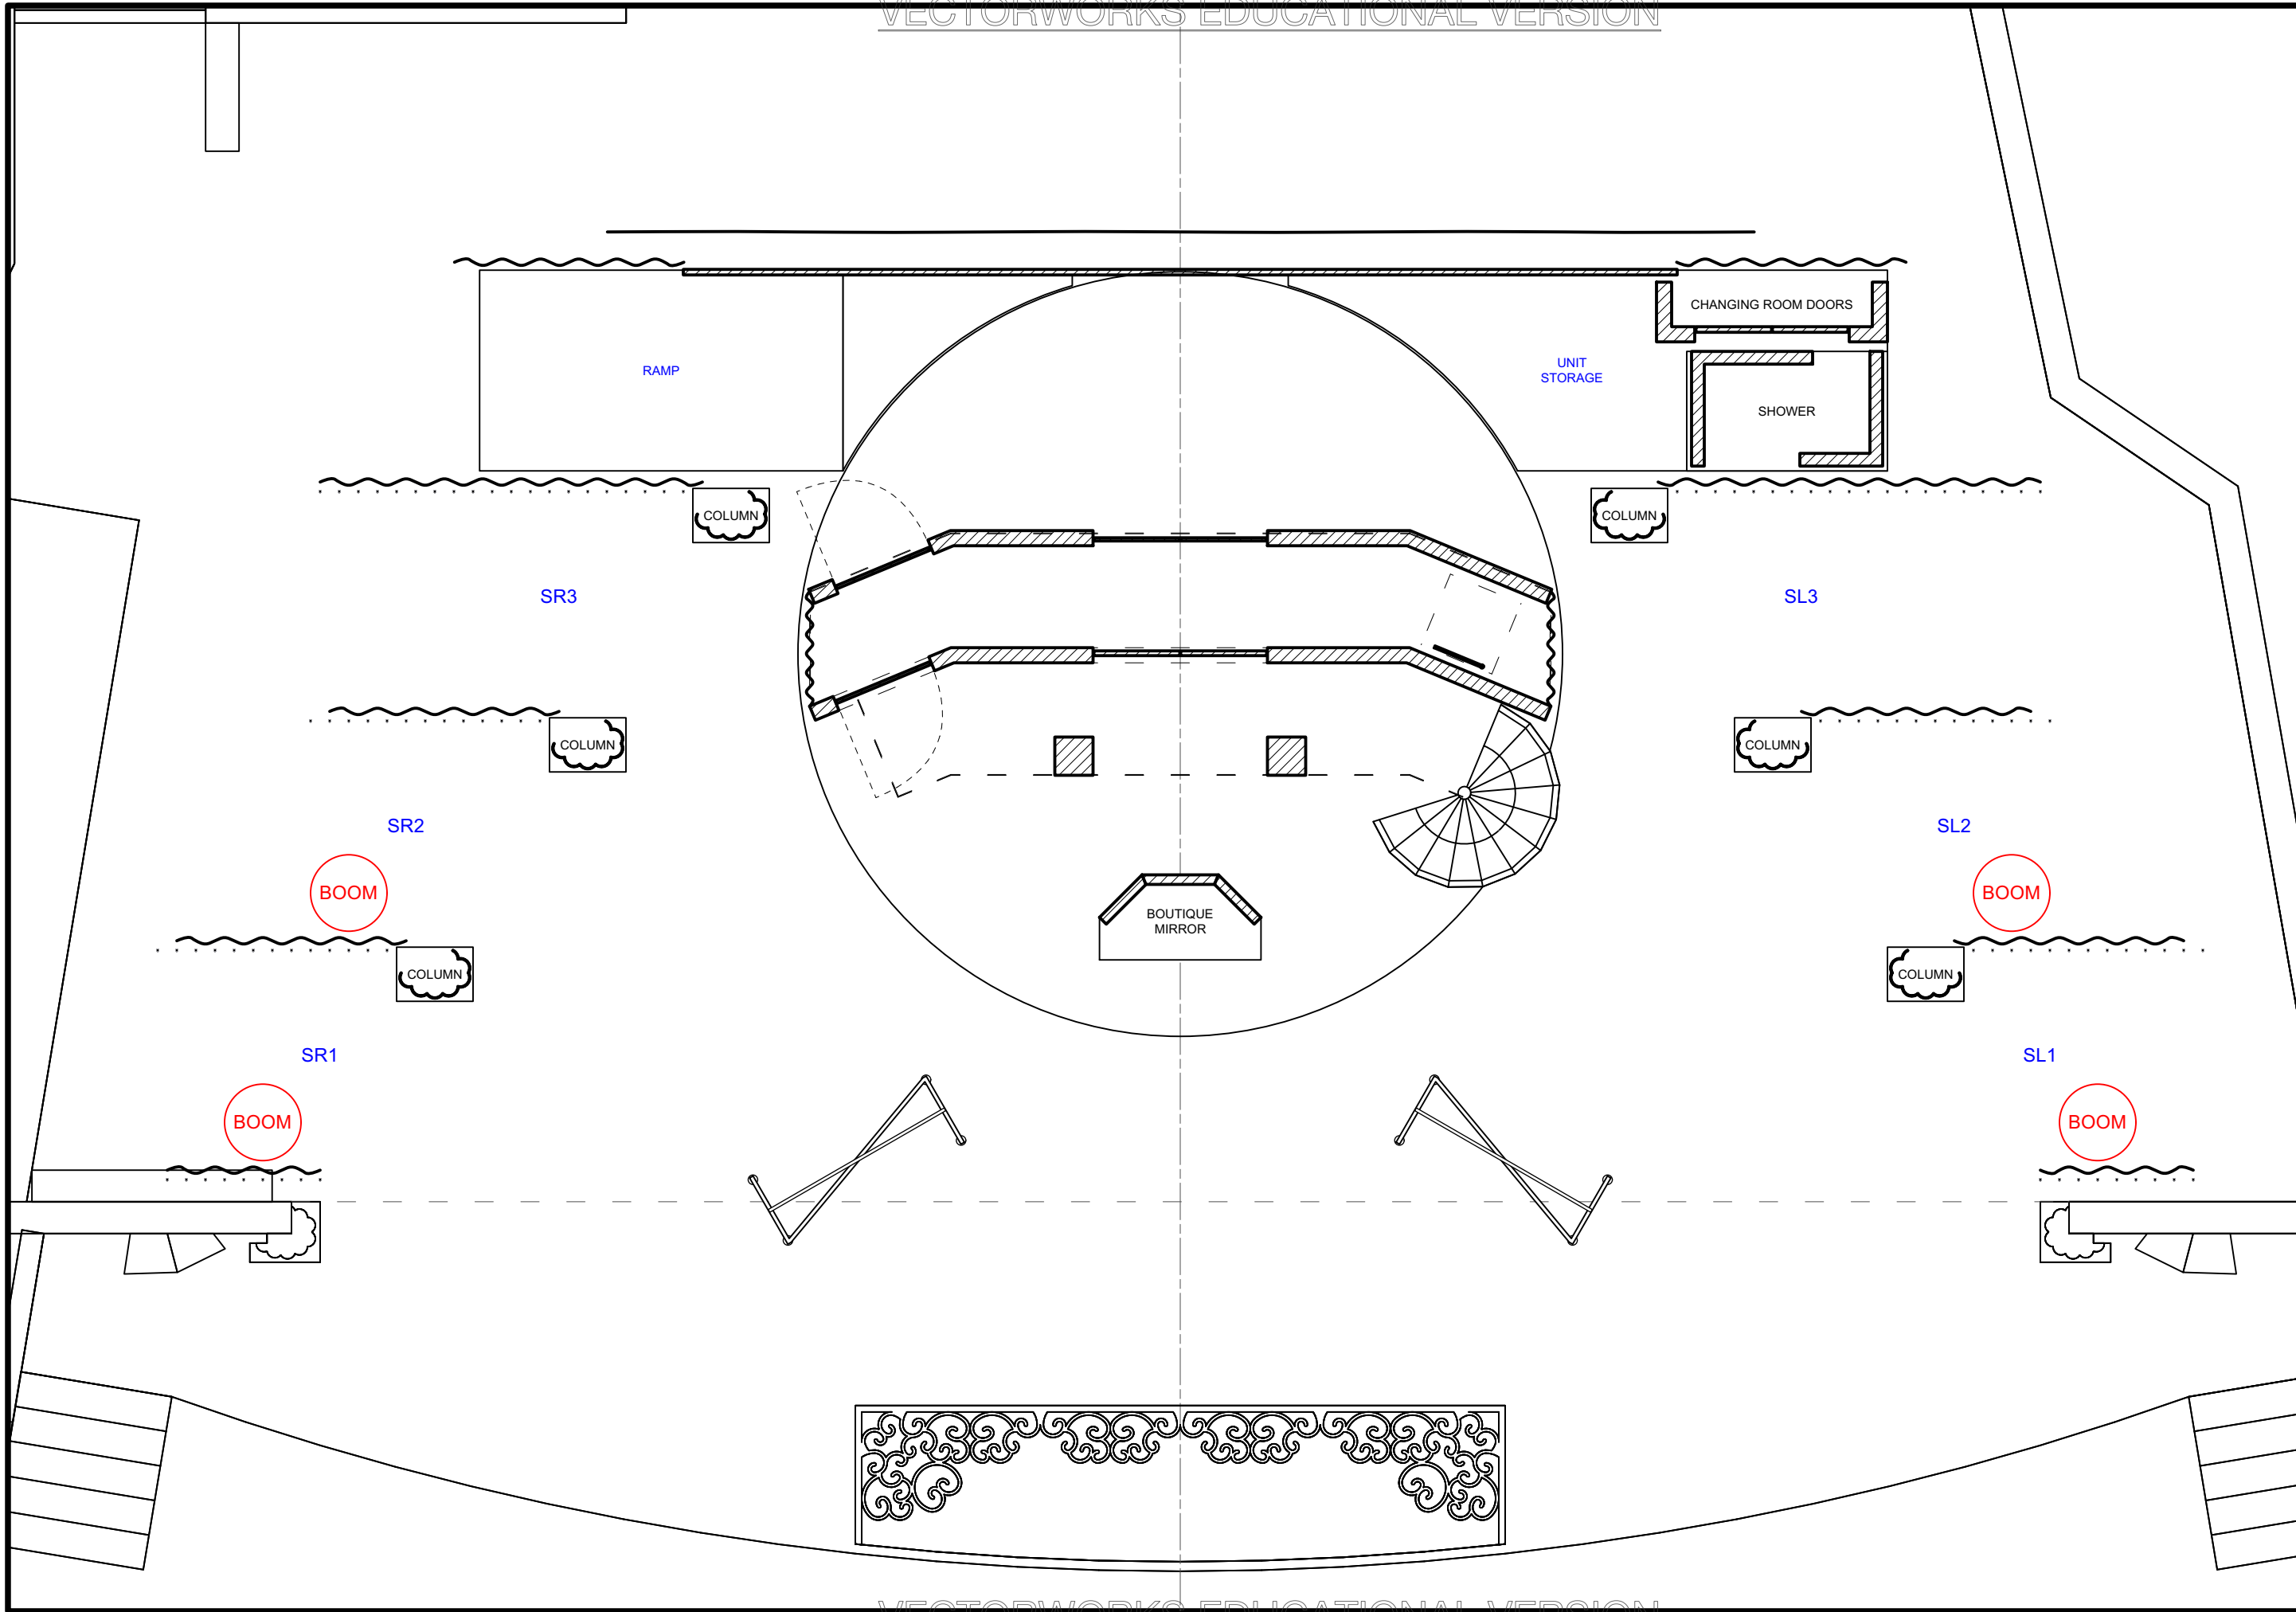

Disclaimer:
 Drawings are only meant only to illustrate ideas and are not to be used for construction. The design must be evaluated and stamped by a certified technical director before construction. The designer does not assume any liability for structural integrity in the designs. The company selected to build the designs will assume all liability to its structural integrity and related consummation, crew and performer safety.


Brandon M. Newton
 Scenic Designer Signature

Venue: Actor's Playhouse
 Stage: Miracle Theatre
 Director: David Arisco
 Technical Director: Gene Seyffer

Show Title: LEGALLY BLONDE THE MUSICAL

Sheet Title: A1S1.2: Boutique
 Date: 08 December 2023
 Designer: Brandon M. Newton
 Scale: 1/4" = 1'-0"
 Drawn By: Brandon M. Newton

Sheet Number: GP-2 of 32

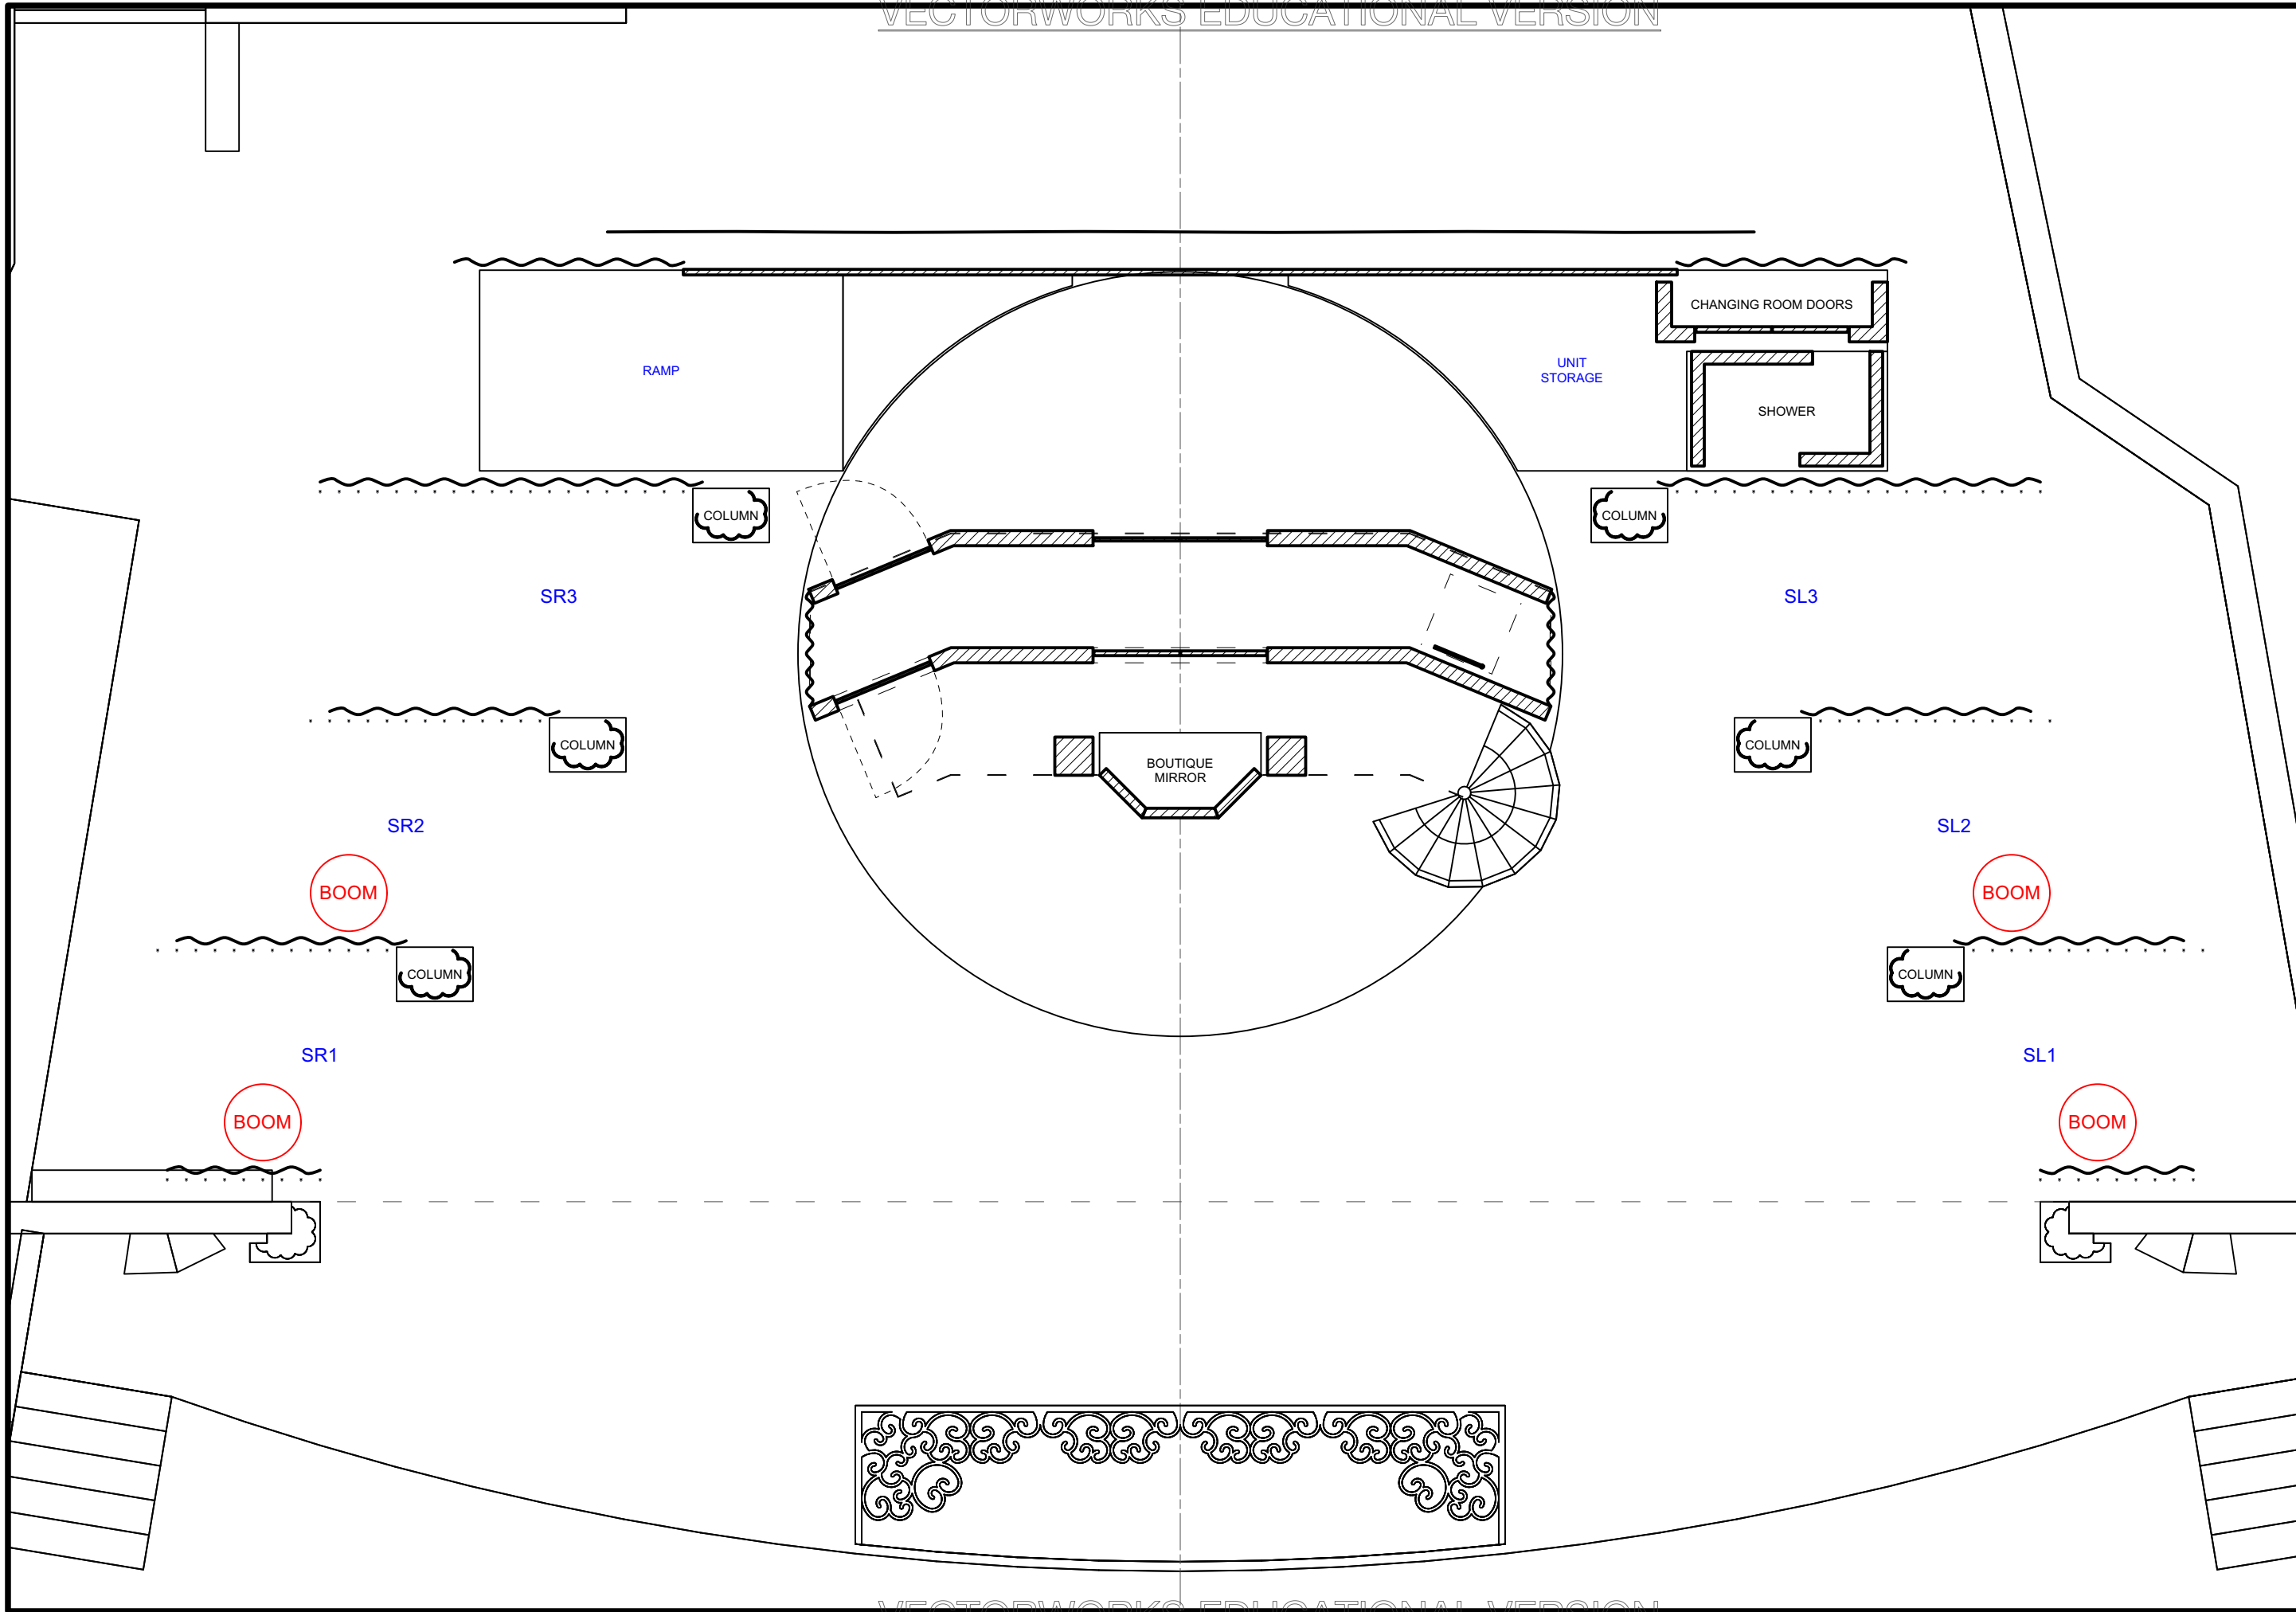


Disclaimer:
 Drawings are only meant only to illustrate ideas and are not to be used for construction. The design must be evaluated and stamped by a certified technical director before construction. The designer does not assume any liability for structural integrity in the designs. The company selected to build the designs will assume all liability to its structural integrity and related consummation, crew and performer safety.

Brandon M. Newton
 Scenic Designer Signature

Venue: Actor's Playhouse
 Stage: Miracle Theatre
 Director: David Arisco
 Technical Director: Gene Seyffer

Show Title: LEGALLY BLONDE THE MUSICAL

Sheet Title: A1S1.3: Delta Nu House
 Date: 08 December 2023
 Scale: 1/4" = 1'-0"
 Designer: Brandon M. Newton
 Drawn By: Brandon M. Newton

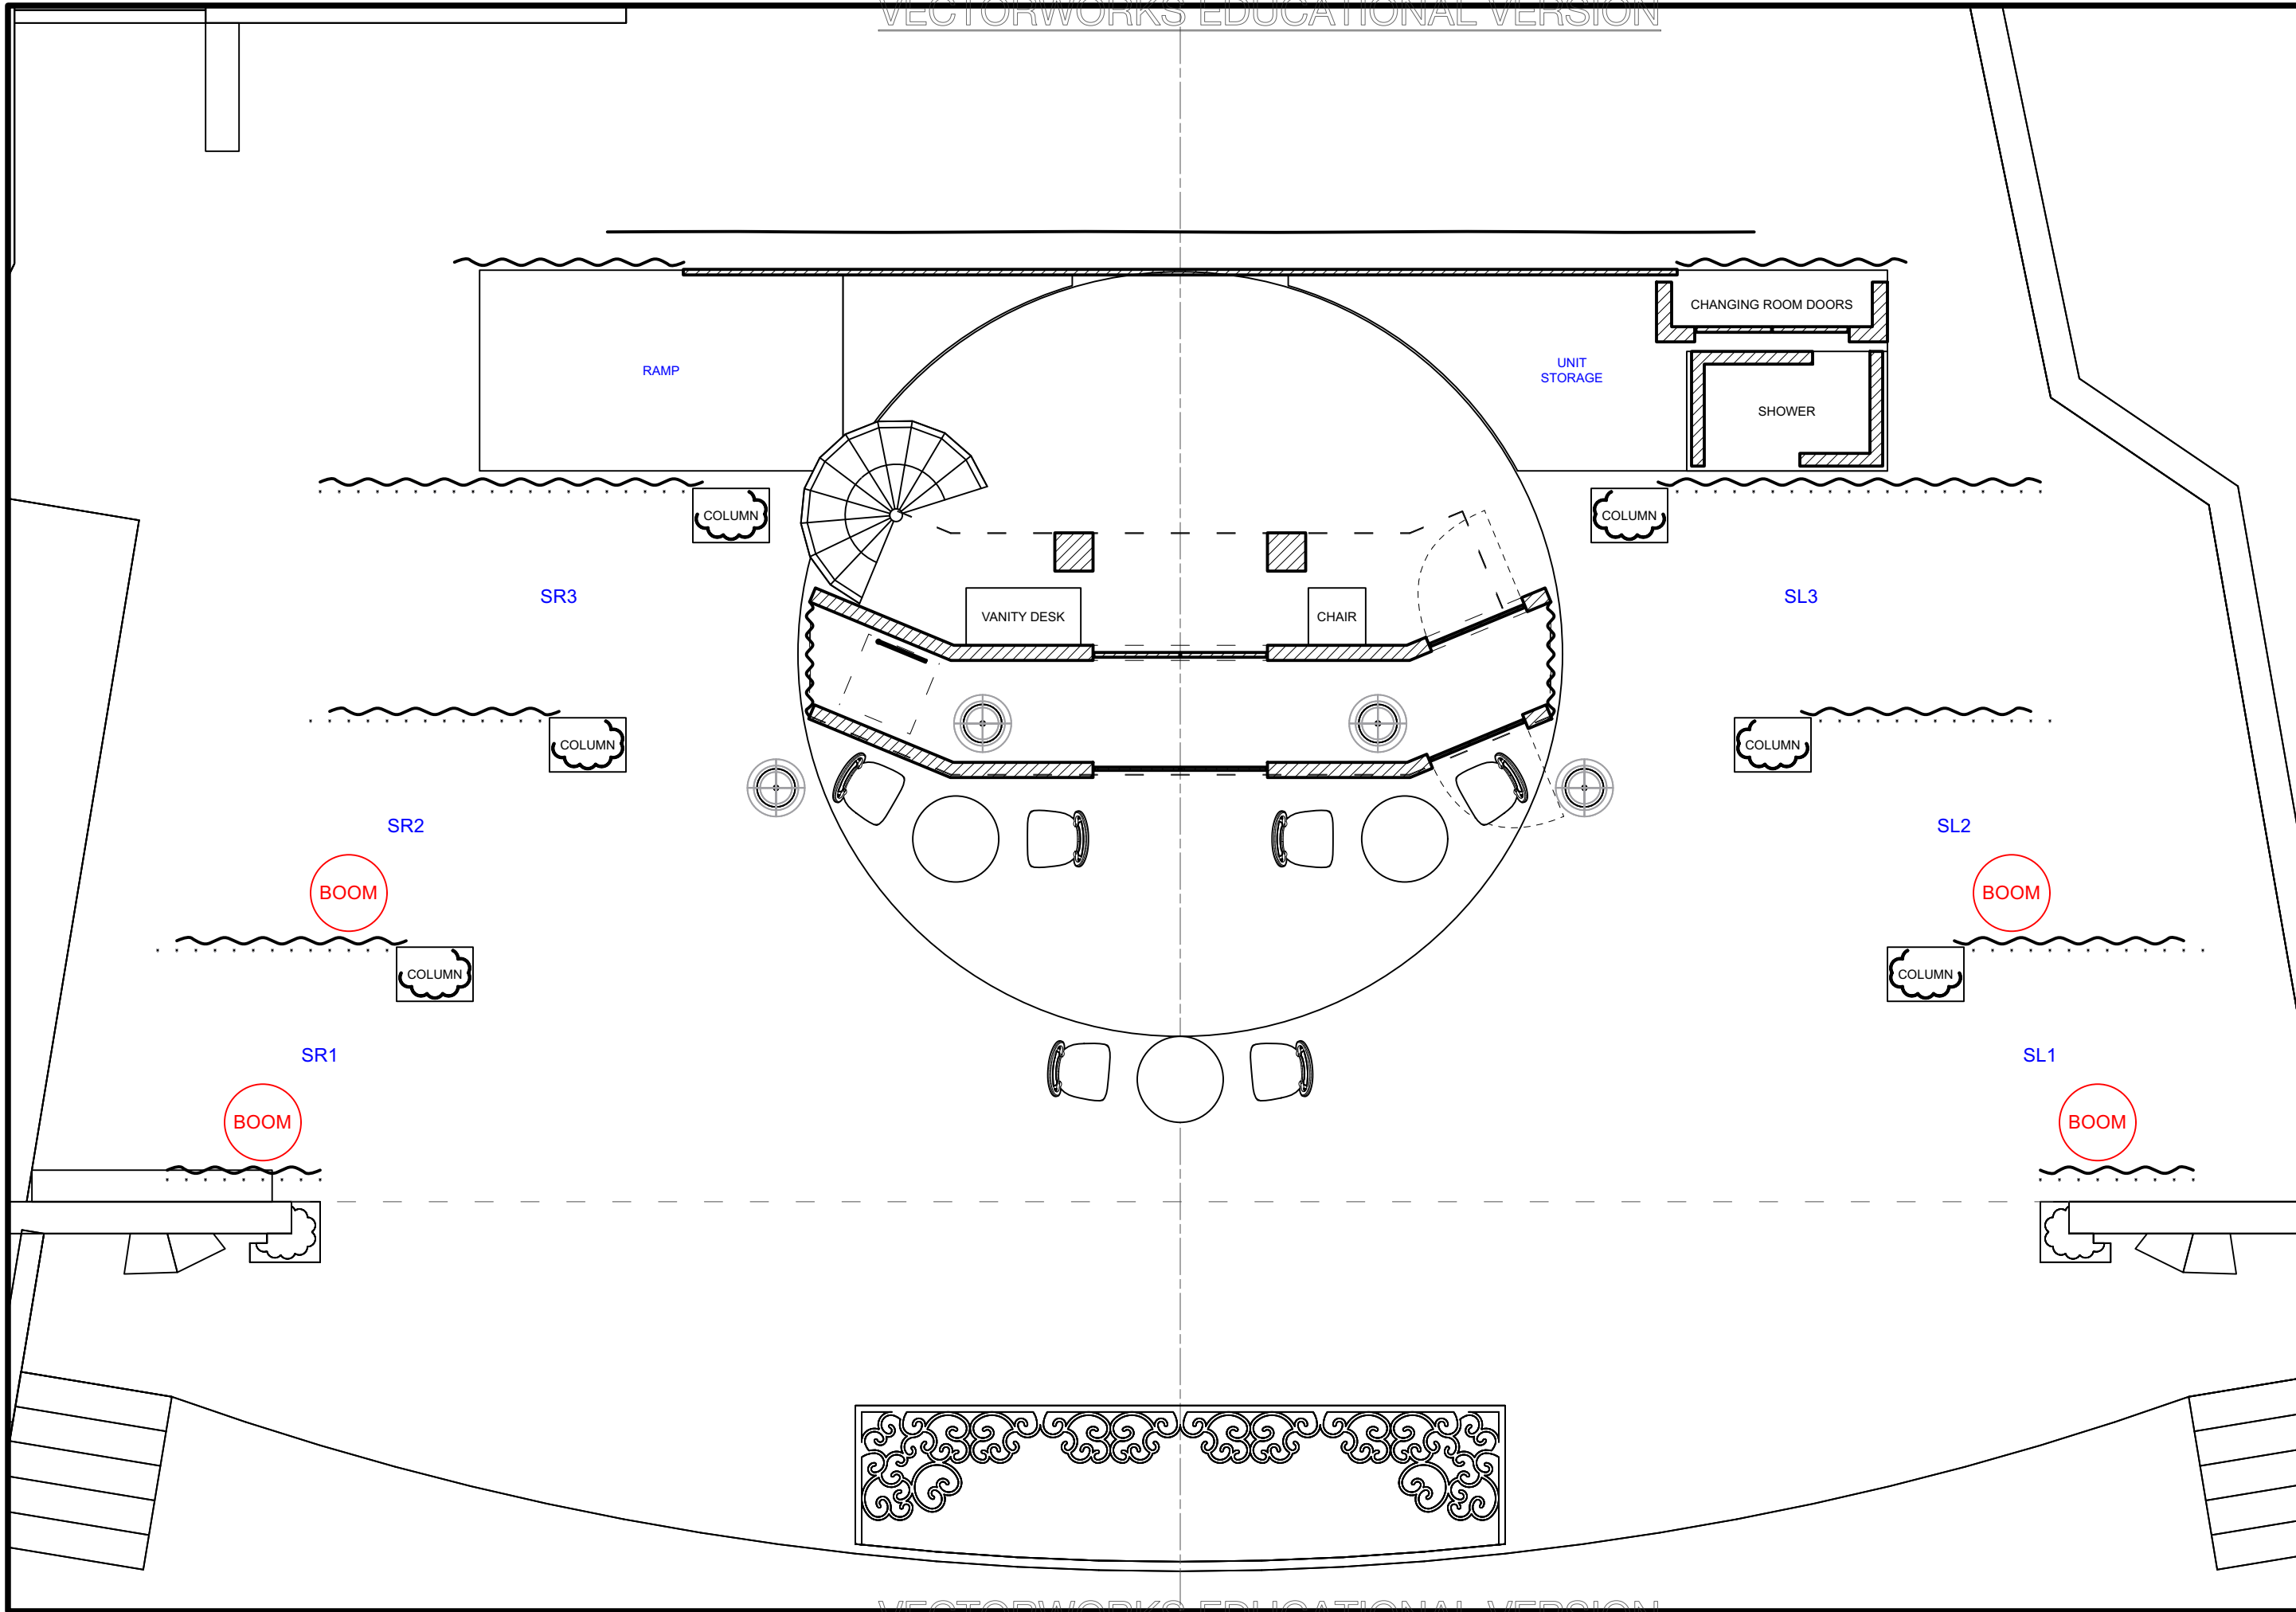

Disclaimer:
 Drawings are only meant only to illustrate ideas and are not to be used for construction. The design must be evaluated and stamped by a certified technical director before construction. The designer does not assume any liability for structural integrity in the designs. The company selected to build the designs will assume all liability to its structural integrity and related consummation, crew and performer safety.


Brandon M. Newton
 Scenic Designer Signature

Venue: Actor's Playhouse
 Stage: Miracle Theatre
 Director: David Arisco
 Technical Director: Gene Seyffer

Show Title: LEGALLY BLONDE THE MUSICAL

Sheet Title: A1S2: Restaurant
 Date: 08 December 2023
 Scale: 1/4" = 1'-0"
 Designer: Brandon M. Newton
 Drawn By: Brandon M. Newton

Sheet Number: GP-4 of 32

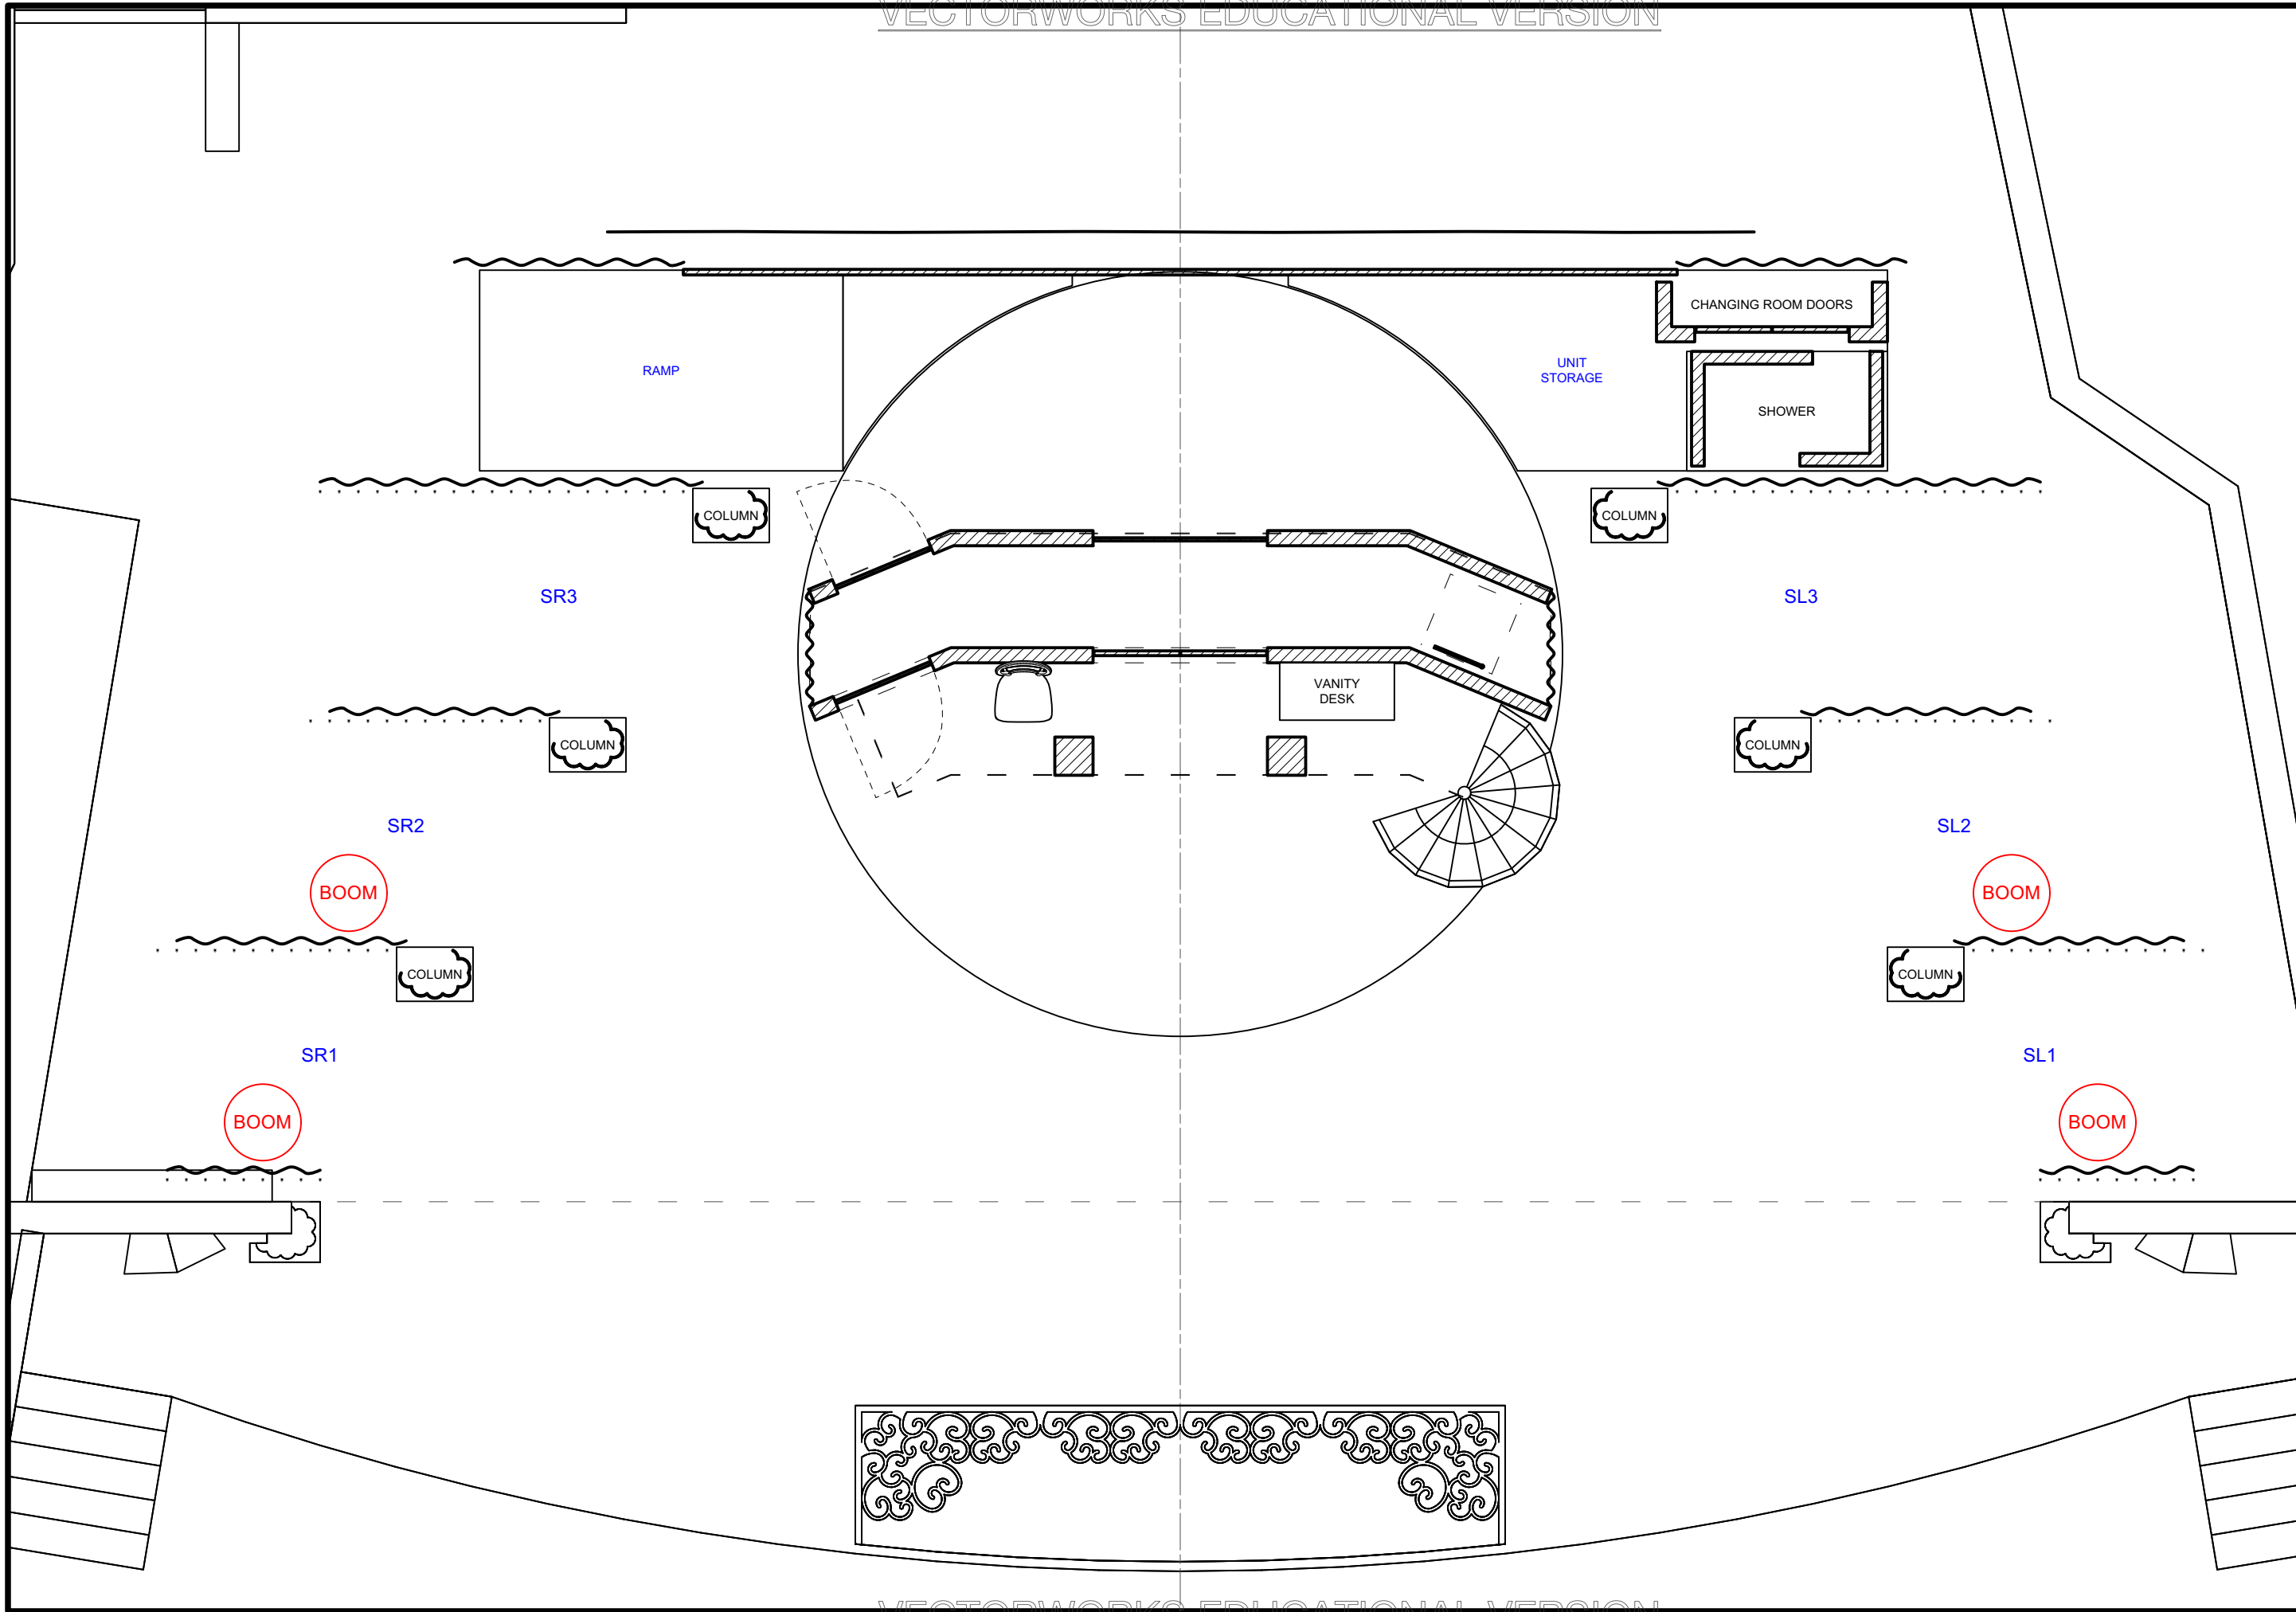

Disclaimer:
 Drawings are only meant only to illustrate ideas and are not to be used for construction. The design must be evaluated and stamped by a certified technical director before construction. The designer does not assume any liability for structural integrity in the designs. The company selected to build the designs will assume all liability to its structural integrity and related consummation, crew and performer safety.


Brandon M. Newton
 Scenic Designer Signature

Venue: Actor's Playhouse
 Stage: Miracle Theatre
 Director: David Arisco
 Technical Director: Gene Seyffer

Show Title: LEGALLY BLONDE THE MUSICAL

Sheet Title: A1S3 & A1S4.1: Delta Nu House
 Date: 08 December 2023
 Scale: 1/4" = 1'-0"
 Designer: Brandon M. Newton
 Drawn By: Brandon M. Newton

Sheet Number: GP-5
 of: 32

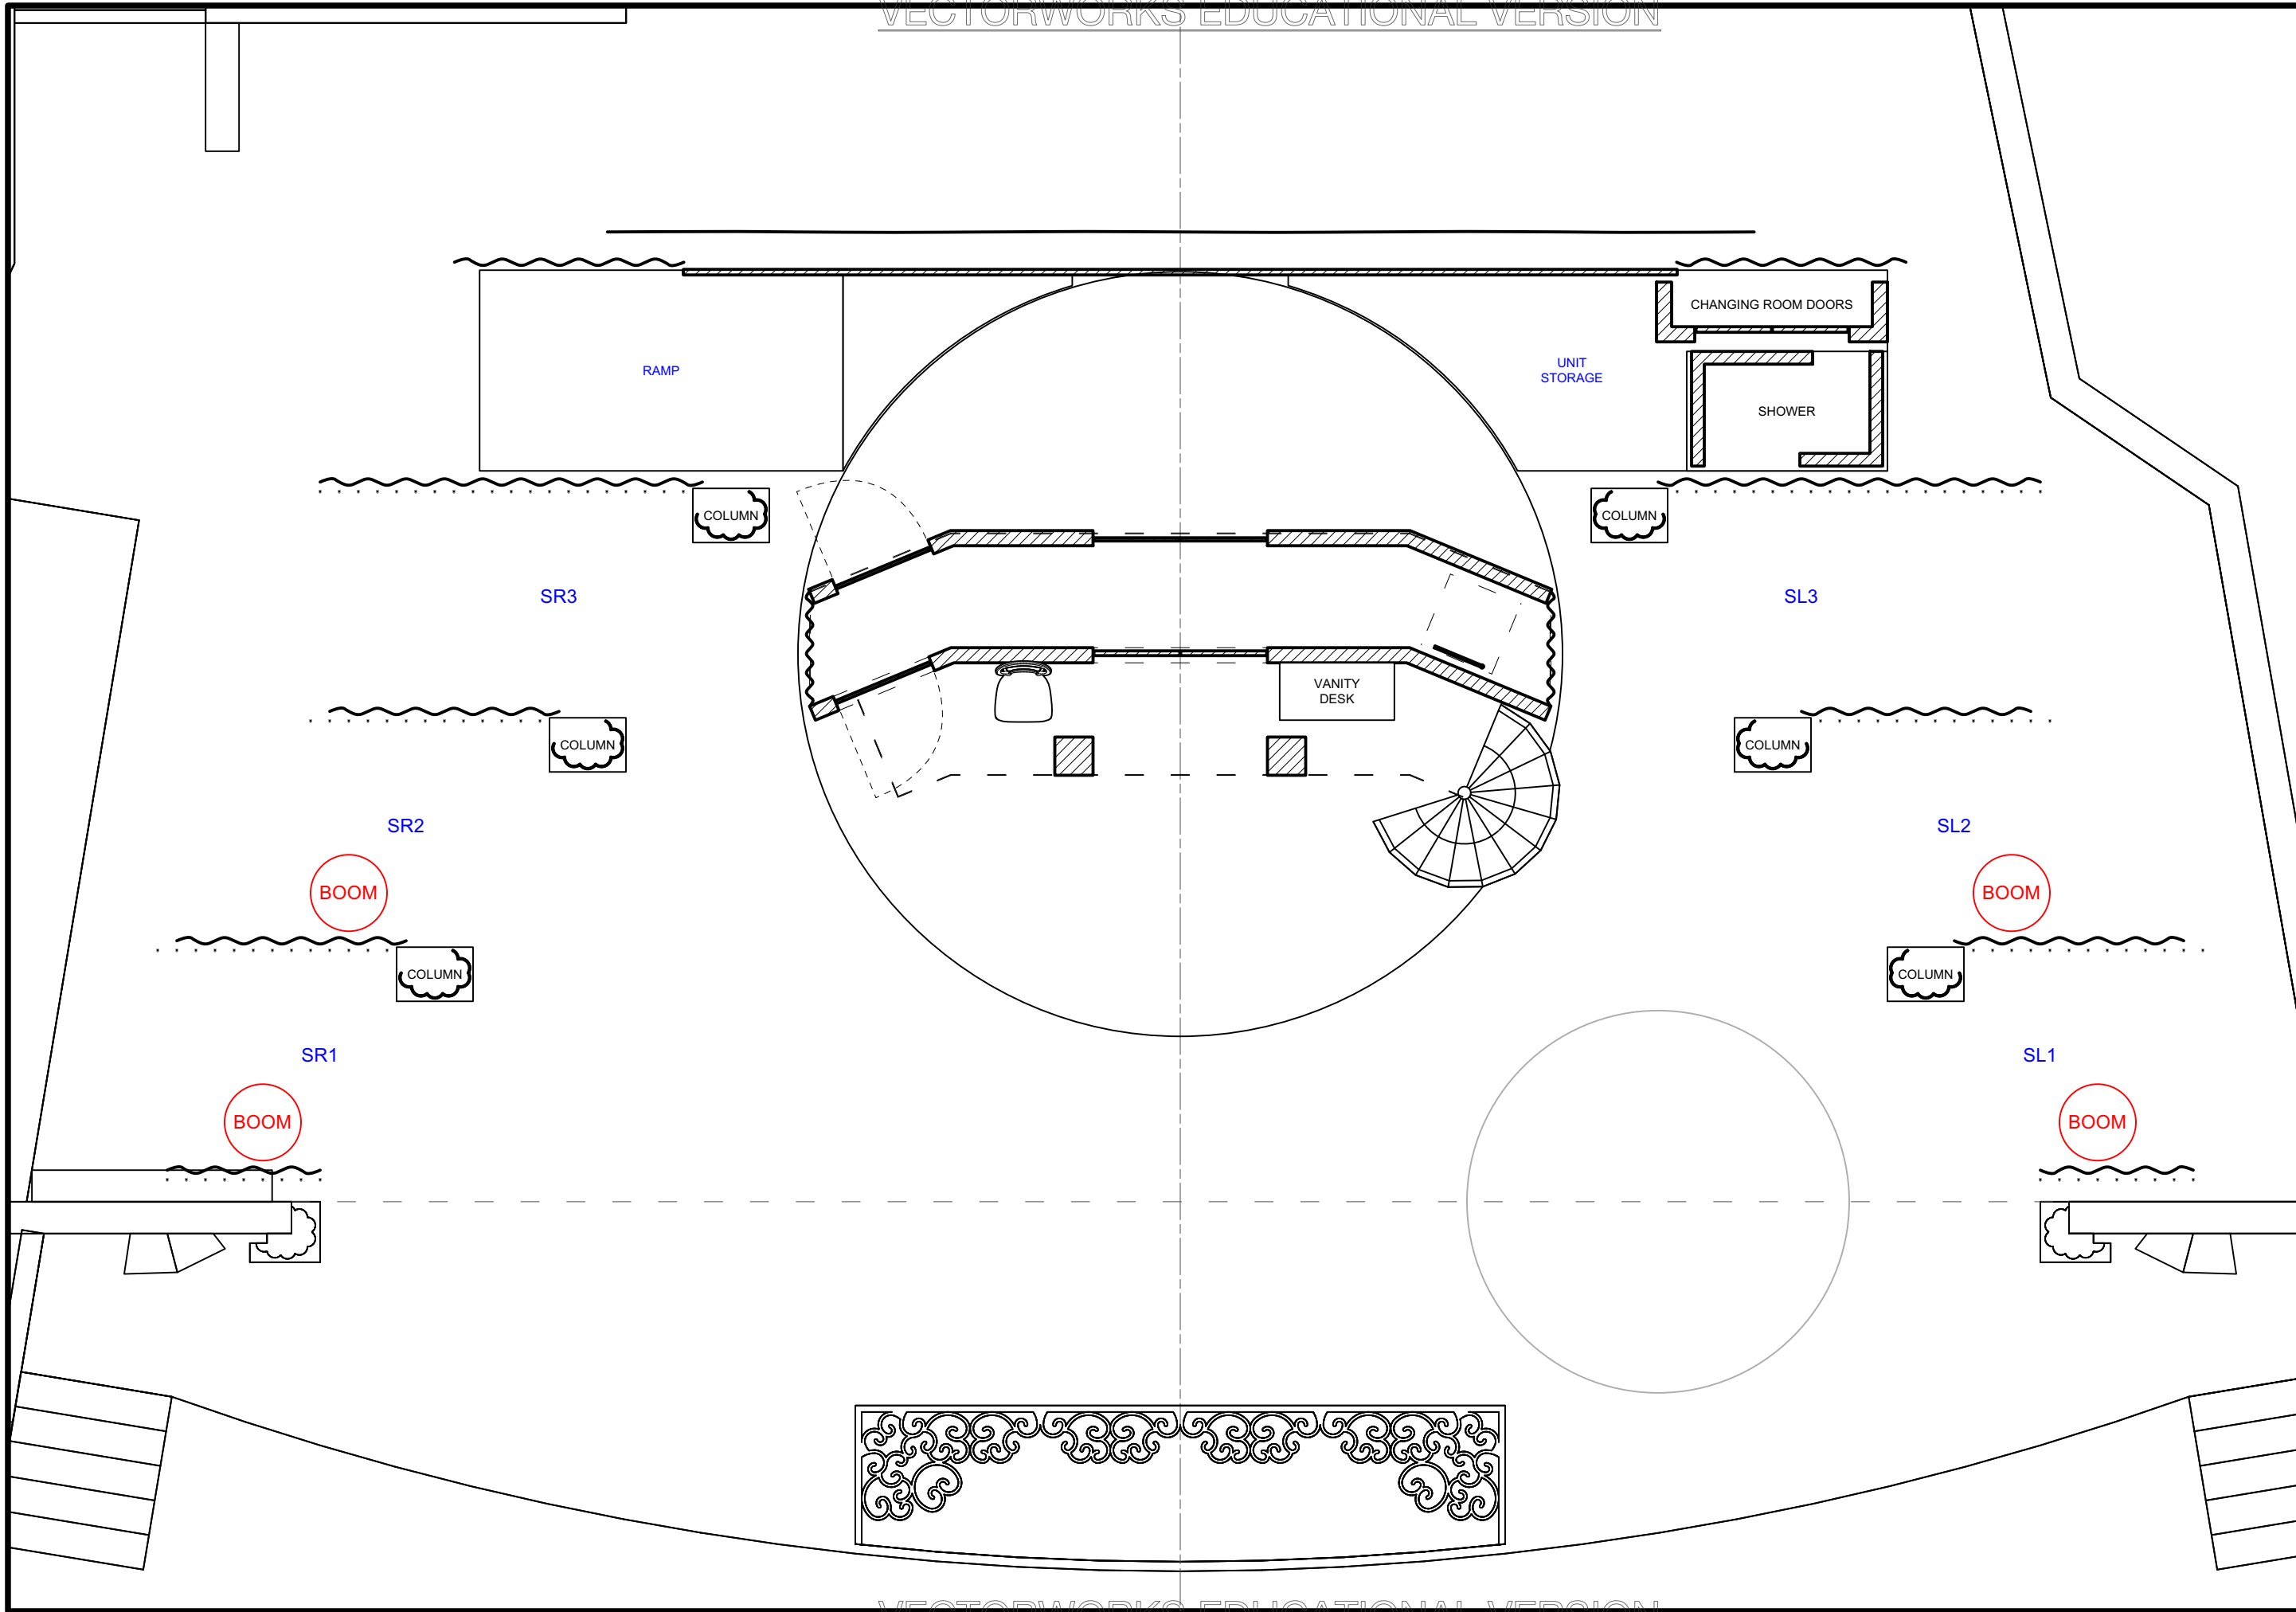

Disclaimer:
 Drawings are only meant only to illustrate ideas and are not to be used for construction. The design must be evaluated and stamped by a certified technical director before construction. The designer does not assume any liability for structural integrity in the designs. The company selected to build the designs will assume all liability to its structural integrity and related consummation, crew and performer safety.


Brandon M. Newton
 Scenic Designer Signature

Venue: Actor's Playhouse
 Stage: Miracle Theatre
 Director: David Arisco
 Technical Director: Gene Seyffer

Show Title: LEGALLY BLONDE THE MUSICAL

Sheet Title: A1S4.2: Mom & Dad
 Date: 08 December 2023
 Scale: 1/4" = 1'-0"
 Designer: Brandon M. Newton
 Drawn By: Brandon M. Newton

Sheet Number: GP-6 of 32

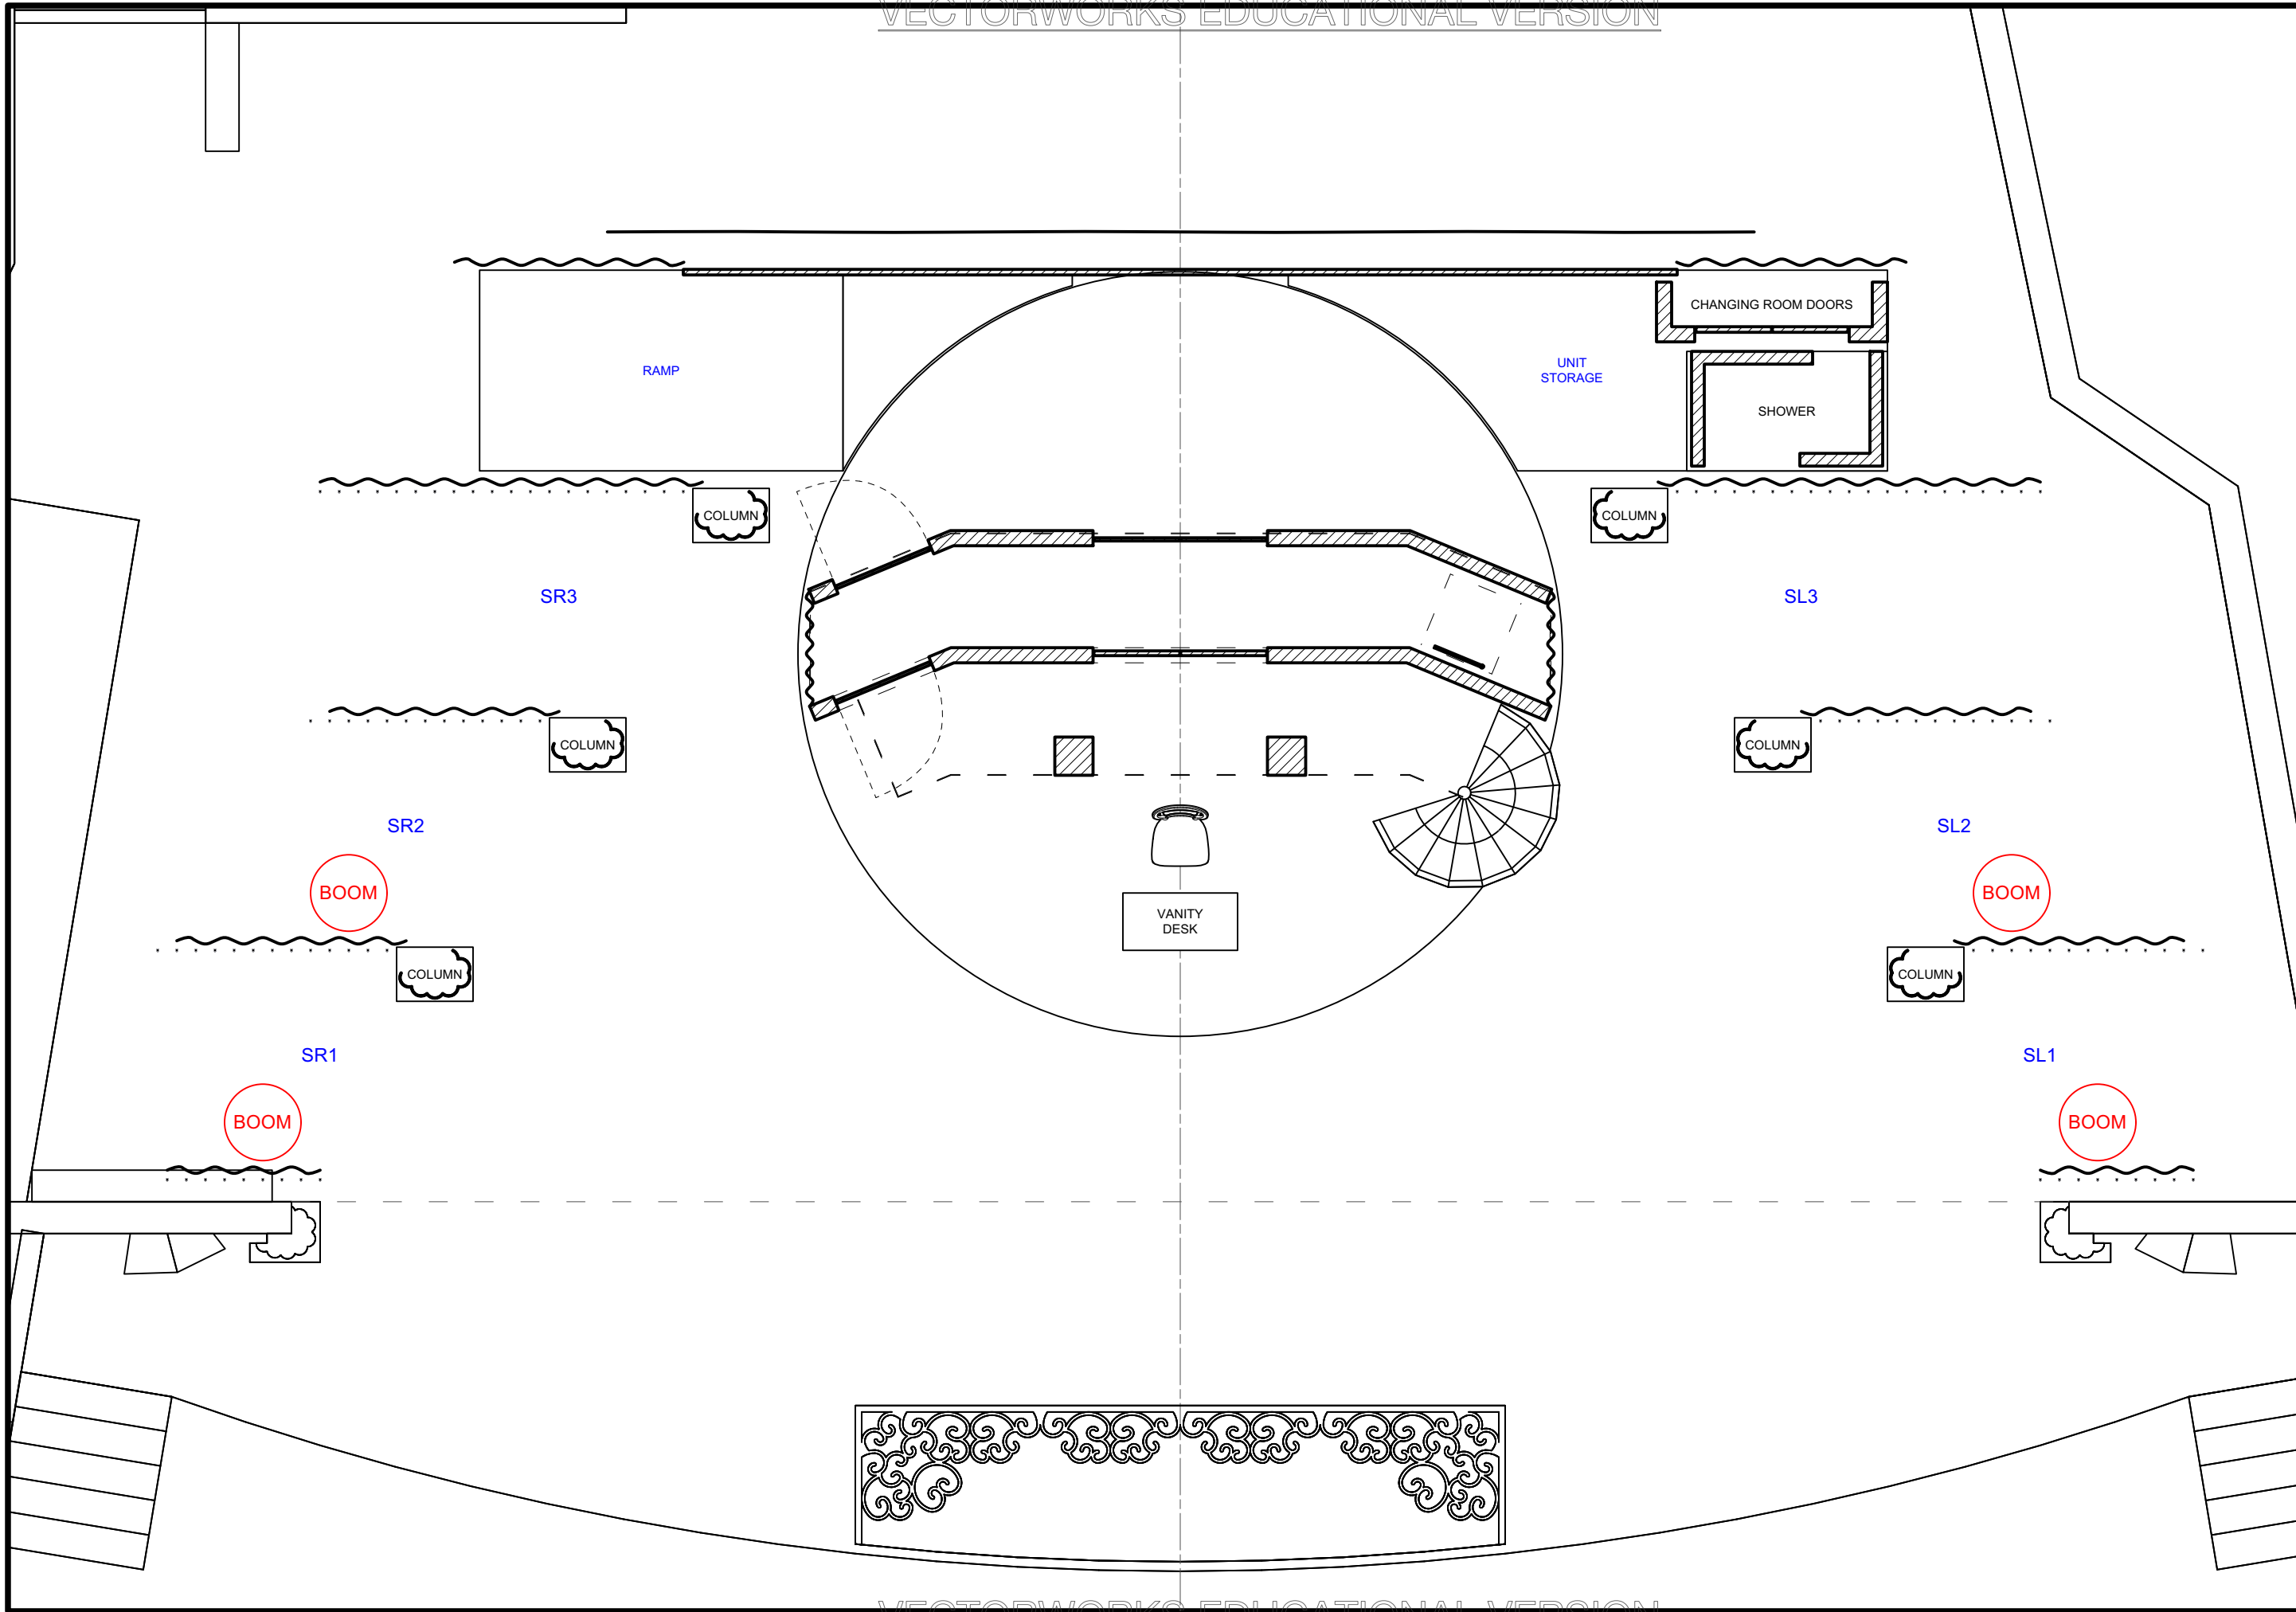

Disclaimer:
 Drawings are only meant only to illustrate ideas and are not to be used for construction. The design must be evaluated and stamped by a certified technical director before construction. The designer does not assume any liability for structural integrity in the designs. The company selected to build the designs will assume all liability to its structural integrity and related consummation, crew and performer safety.


Brandon M. Newton
 Scenic Designer Signature

Venue: Actor's Playhouse
 Stage: Miracle Theatre
 Director: David Arisco
 Technical Director: Gene Seyffer

Show Title: LEGALLY BLONDE THE MUSICAL

Sheet Title: A1S4.3: Delta Nu Study
 Date: 08 December 2023
 Scale: 1/4" = 1'-0"
 Designer: Brandon M. Newton
 Drawn By: Brandon M. Newton

Sheet Number: GP-7 of 32

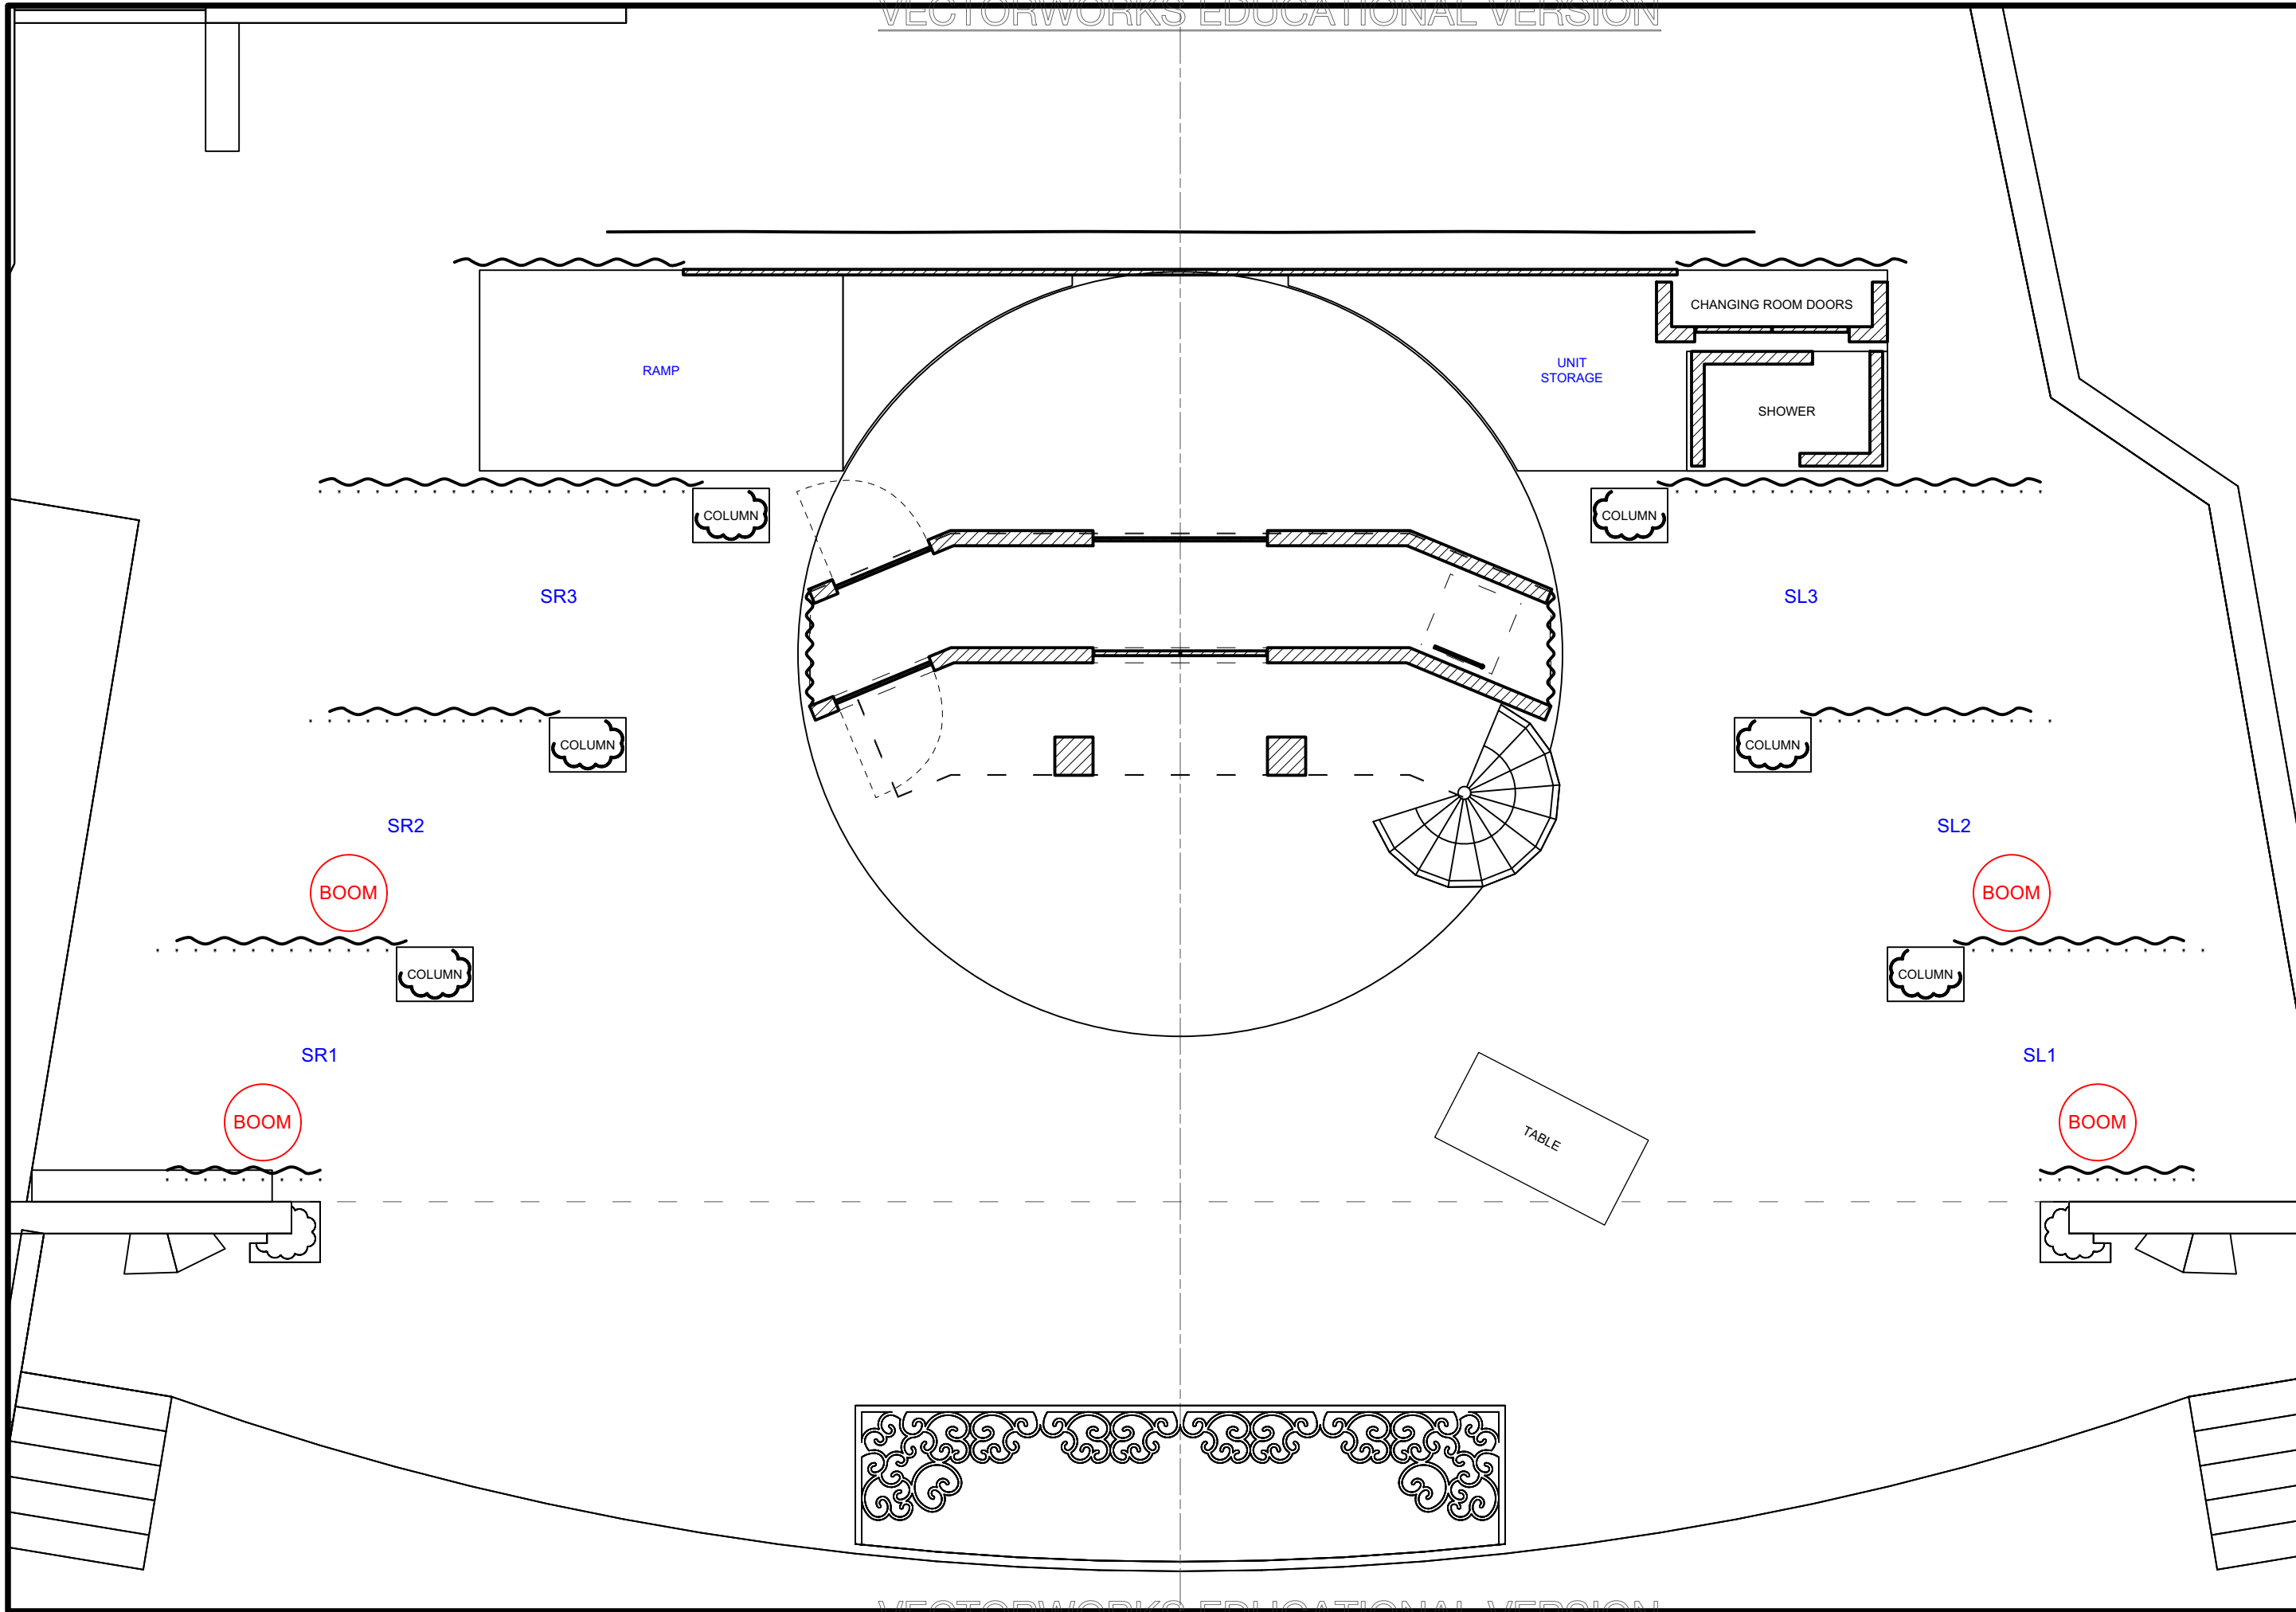


Disclaimer:
 Drawings are only meant only to illustrate ideas and are not to be used for construction. The design must be evaluated and stamped by a certified technical director before construction. The designer does not assume any liability for structural integrity in the designs. The company selected to build the designs will assume all liability to its structural integrity and related consummation, crew and performer safety.

Brandon M. Newton
 Scenic Designer Signature

Venue: Actor's Playhouse
 Stage: Miracle Theatre
 Director: David Arisco
 Technical Director: Gene Seyffer

Show Title: LEGALLY BLONDE THE MUSICAL

Sheet Title: A1S4.4: Admissions Office
 Date: 08 December 2023
 Scale: 1/4" = 1'-0"
 Designer: Brandon M. Newton
 Drawn By: Brandon M. Newton

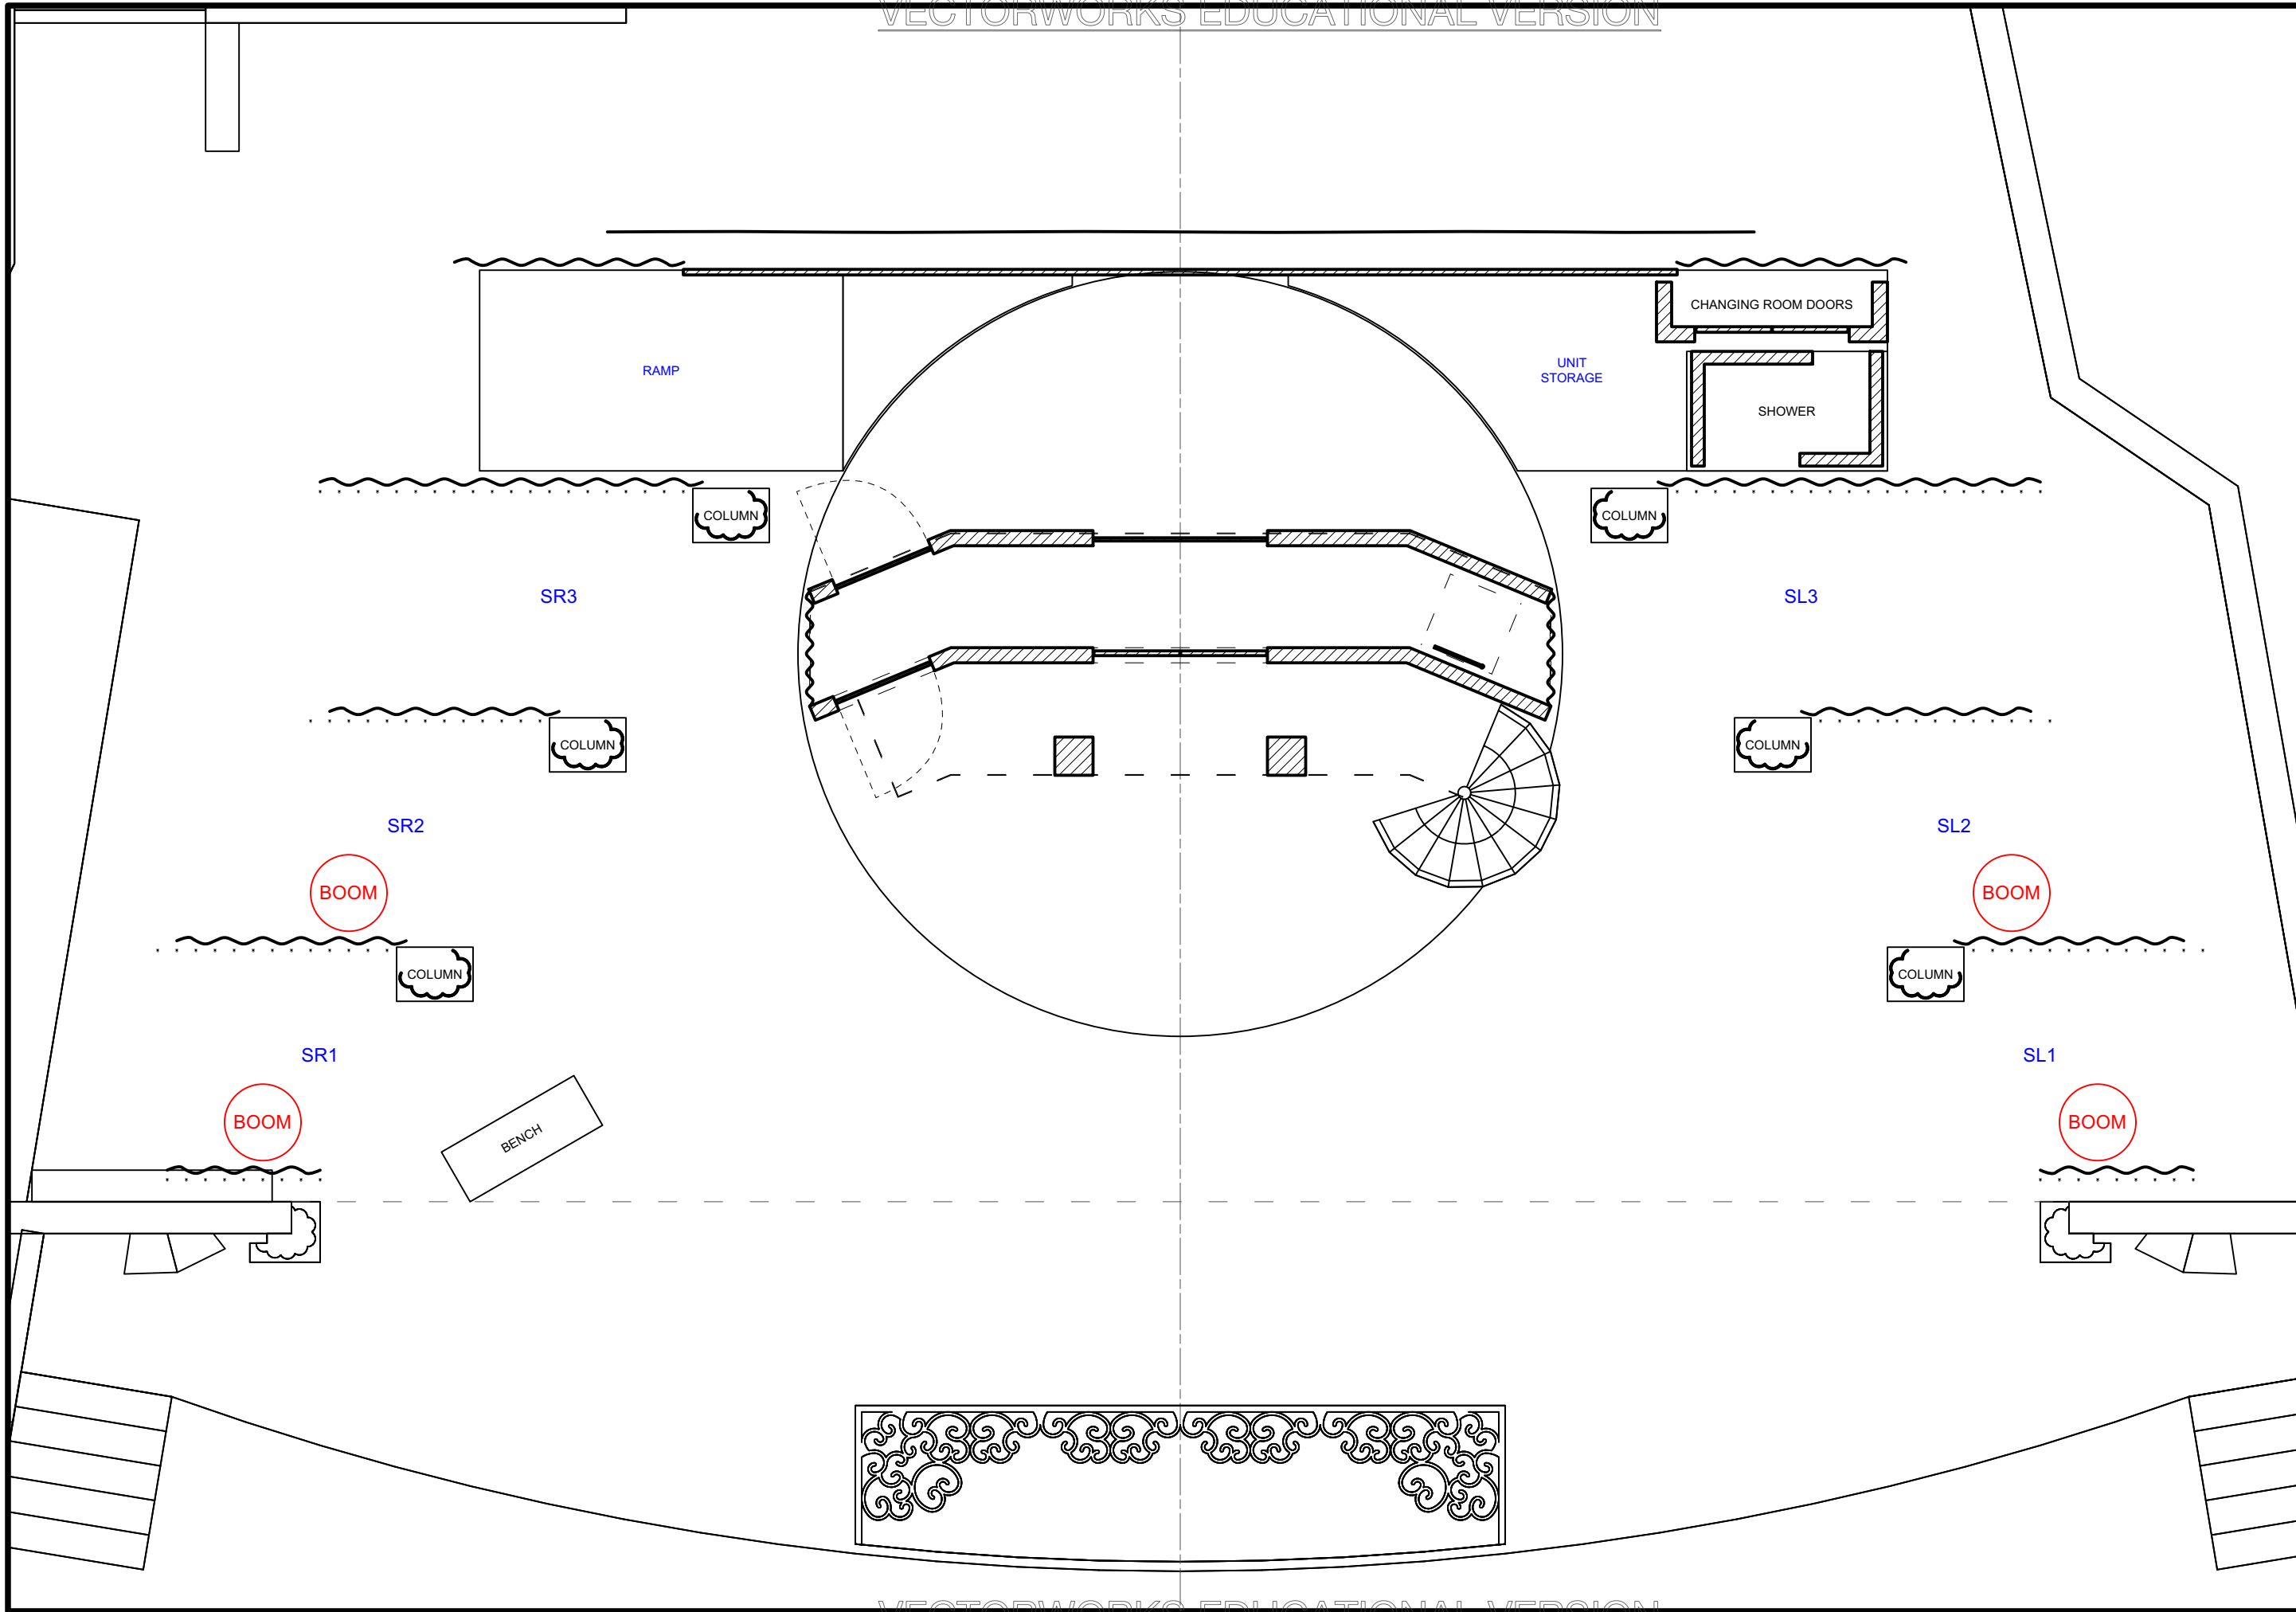


Disclaimer:
 Drawings are only meant only to illustrate ideas and are not to be used for construction. The design must be evaluated and stamped by a certified technical director before construction. The designer does not assume any liability for structural integrity in the designs. The company selected to build the designs will assume all liability to its structural integrity and related consummation, crew and performer safety.

David Arisco
 Scenic Designer Signature

Venue:	Actor's Playhouse
Stage:	Miracle Theatre
Director:	David Arisco
Technical Director:	Gene Seyffer

Show Title:
**LEGALLY BLONDE
 THE MUSICAL**

Sheet Title:	A1S5: Harvard Yard
Date:	08 December 2023
Scale:	1/4" = 1'-0"
Designer:	Brandon M. Newton
Drawn By:	Brandon M. Newton
Sheet Number:	GP-9

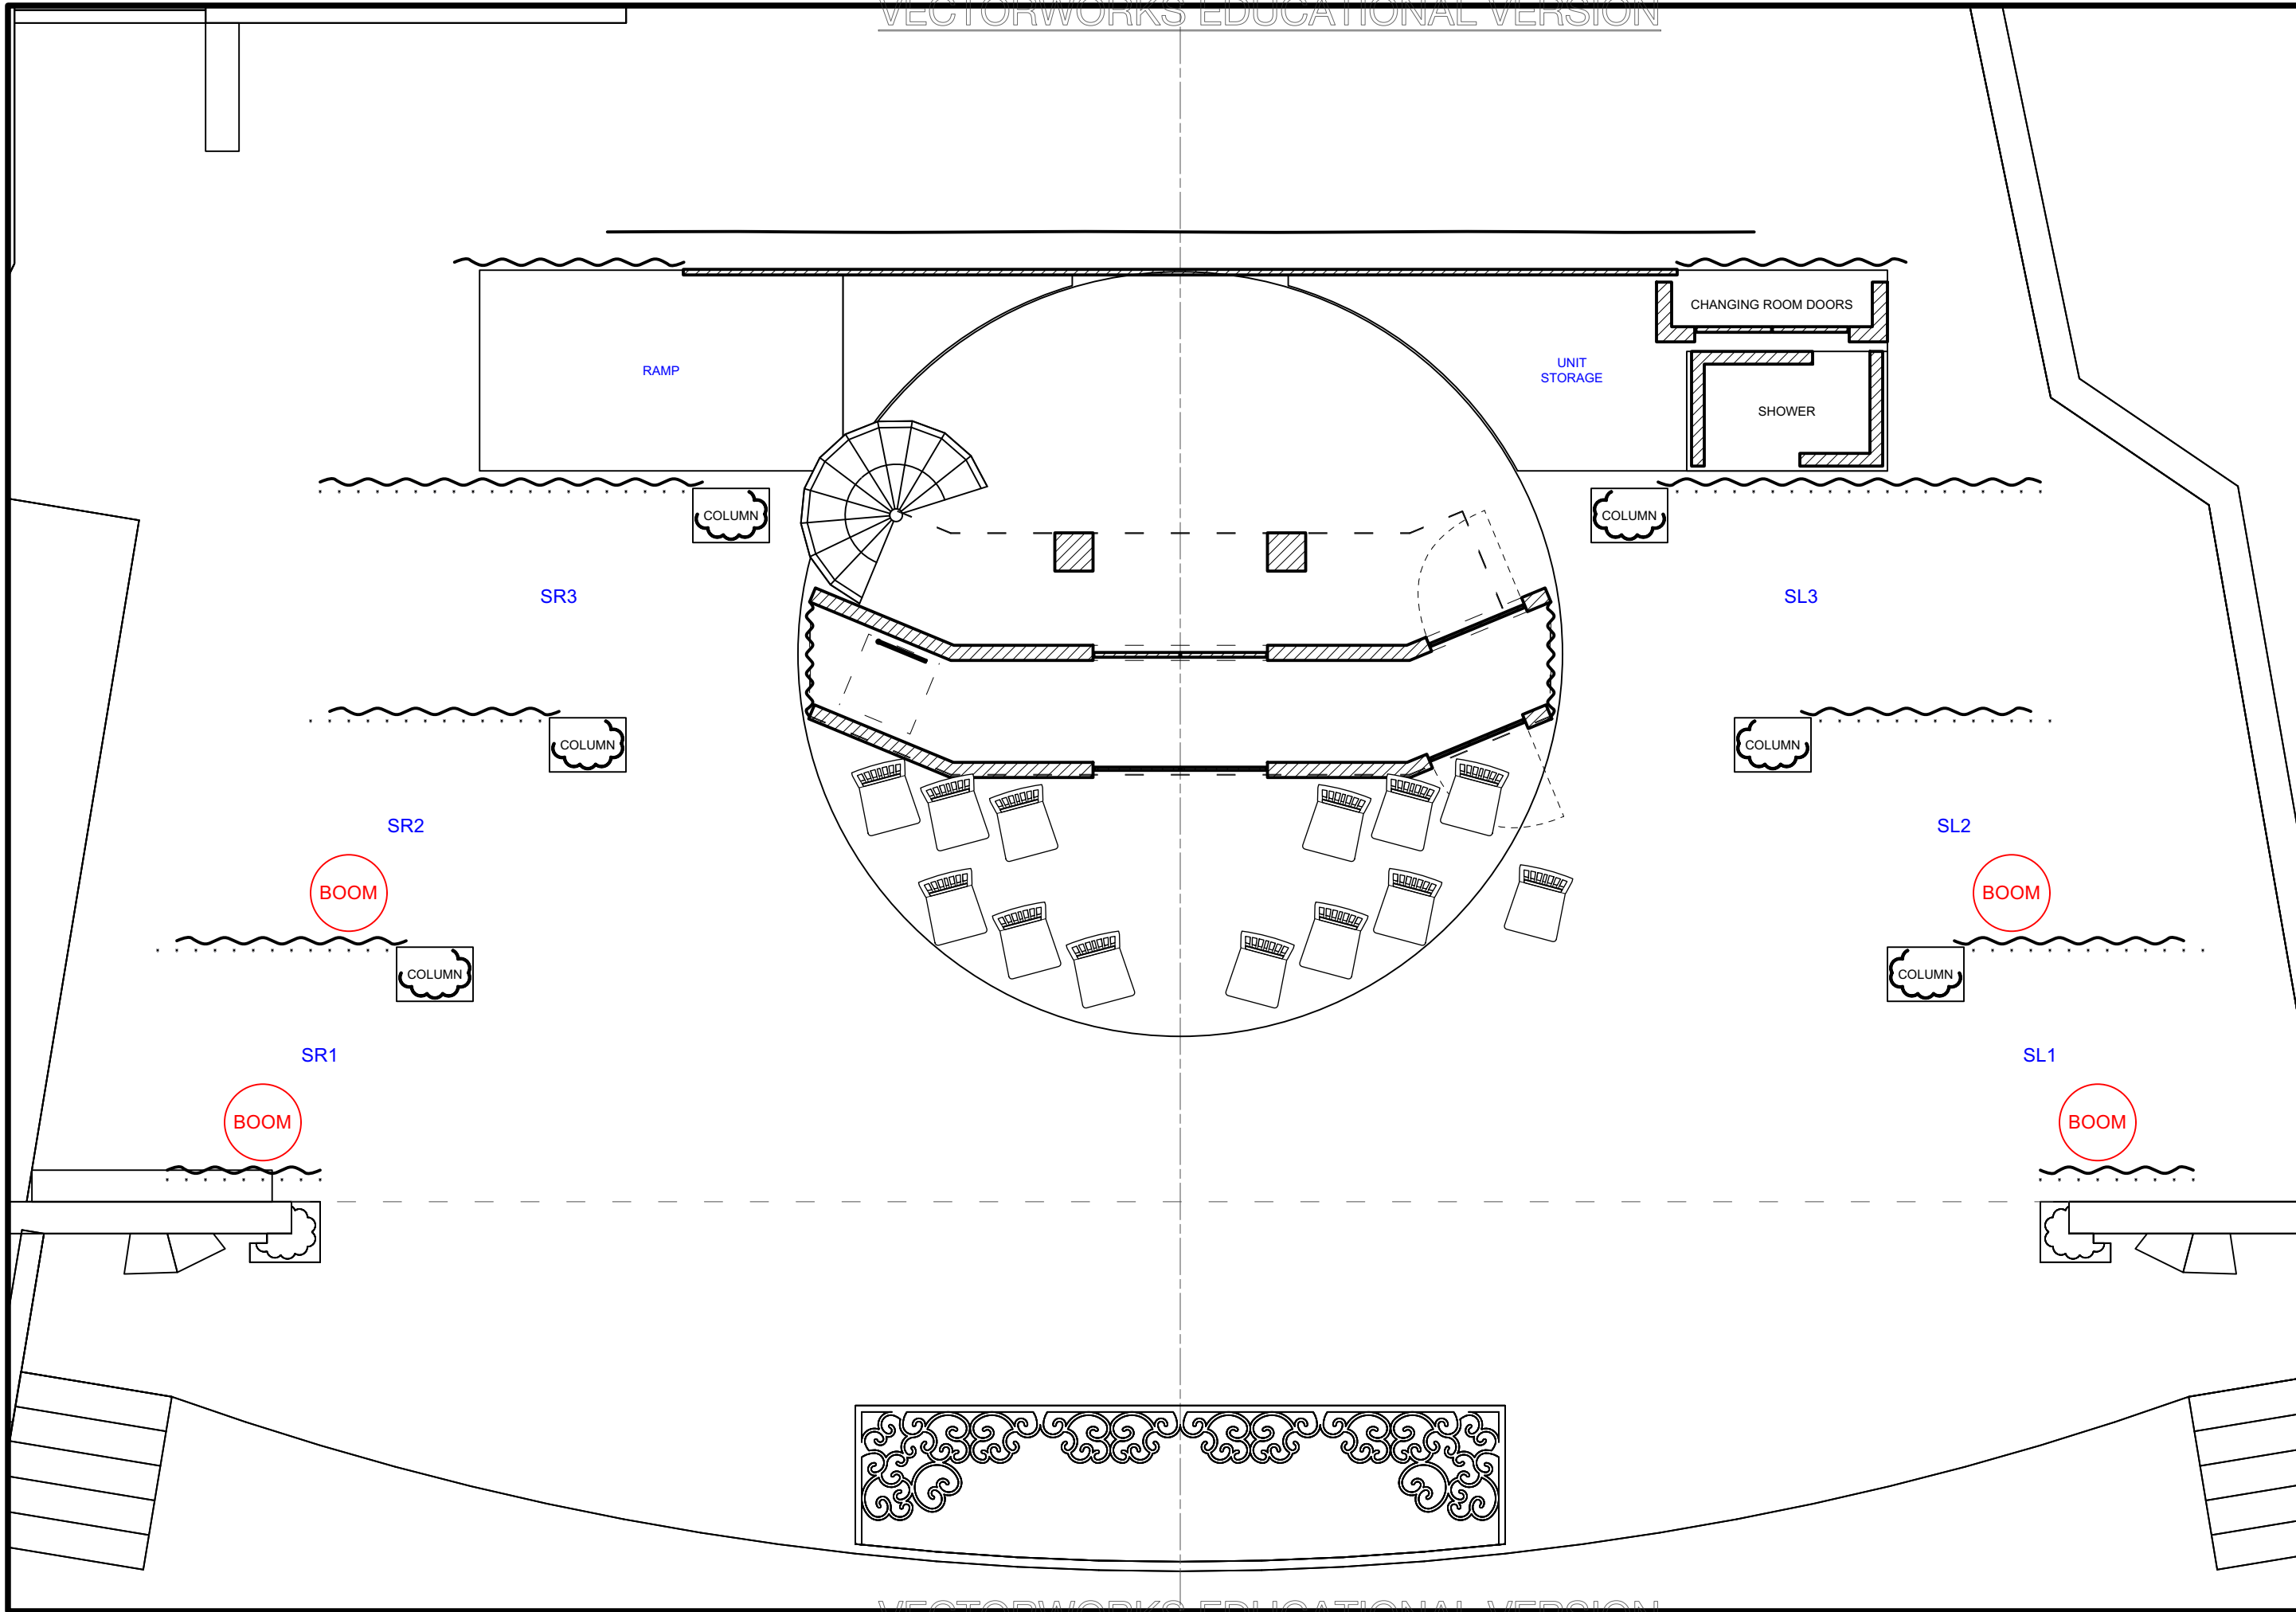


Disclaimer:
 Drawings are only meant only to illustrate ideas and are not to be used for construction. The design must be evaluated and stamped by a certified technical director before construction. The designer does not assume any liability for structural integrity in the designs. The company selected to build the designs will assume all liability to its structural integrity and related consummation, crew and performer safety.

Brandon M. Newton
 Scenic Designer Signature

Venue: Actor's Playhouse
 Stage: Miracle Theatre
 Director: David Arisco
 Technical Director: Gene Seyffer

Show Title: LEGALLY BLONDE THE MUSICAL

Sheet Title: A1S6.1: Classroom
 Date: 08 December 2023
 Scale: 1/4" = 1'-0"
 Designer: Brandon M. Newton
 Drawn By: Brandon M. Newton

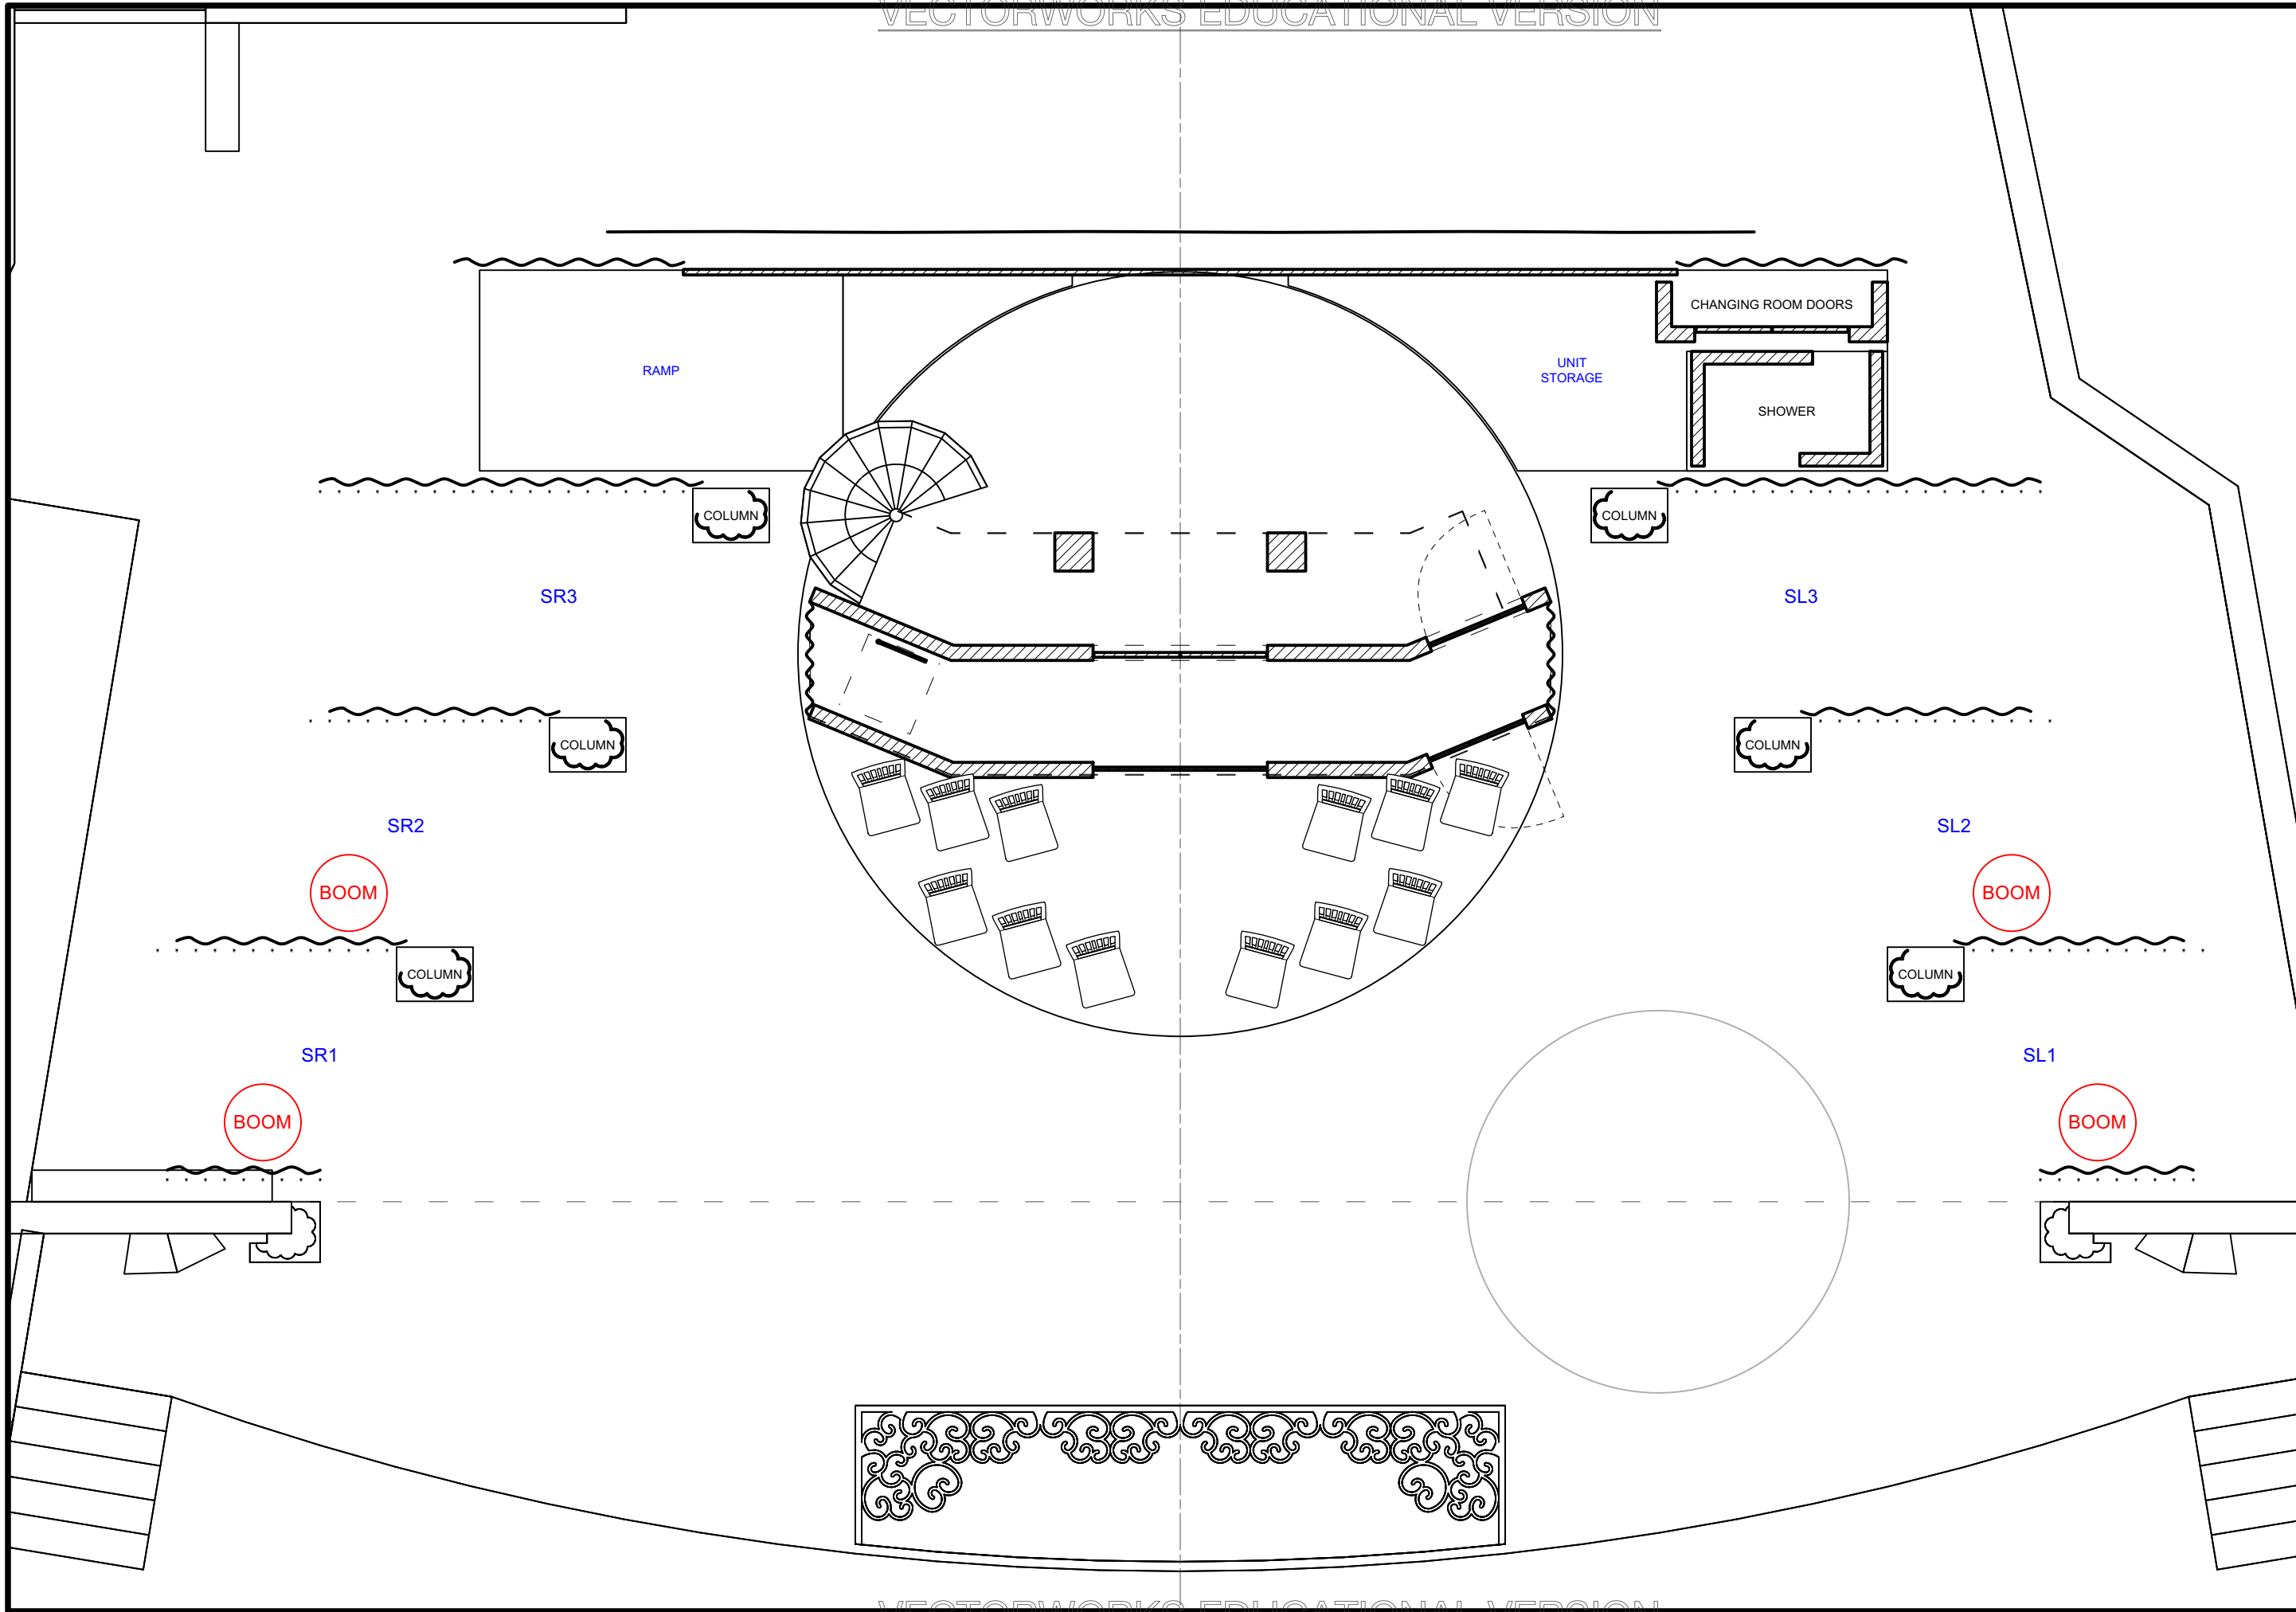


Disclaimer:
 Drawings are only meant only to illustrate ideas and are not to be used for construction. The design must be evaluated and stamped by a certified technical director before construction. The designer does not assume any liability for structural integrity in the designs. The company selected to build the designs will assume all liability to its structural integrity and related consummation, crew and performer safety.

Brandon M. Newton
 Scenic Designer Signature

Venue: Actor's Playhouse
 Stage: Miracle Theatre
 Director: David Arisco
 Technical Director: Gene Seyffer

Show Title: LEGALLY BLONDE THE MUSICAL

Sheet Title: A1S6.2: Hallway
 Date: 08 December 2023
 Scale: 1/4" = 1'-0"
 Designer: Brandon M. Newton
 Drawn By: Brandon M. Newton

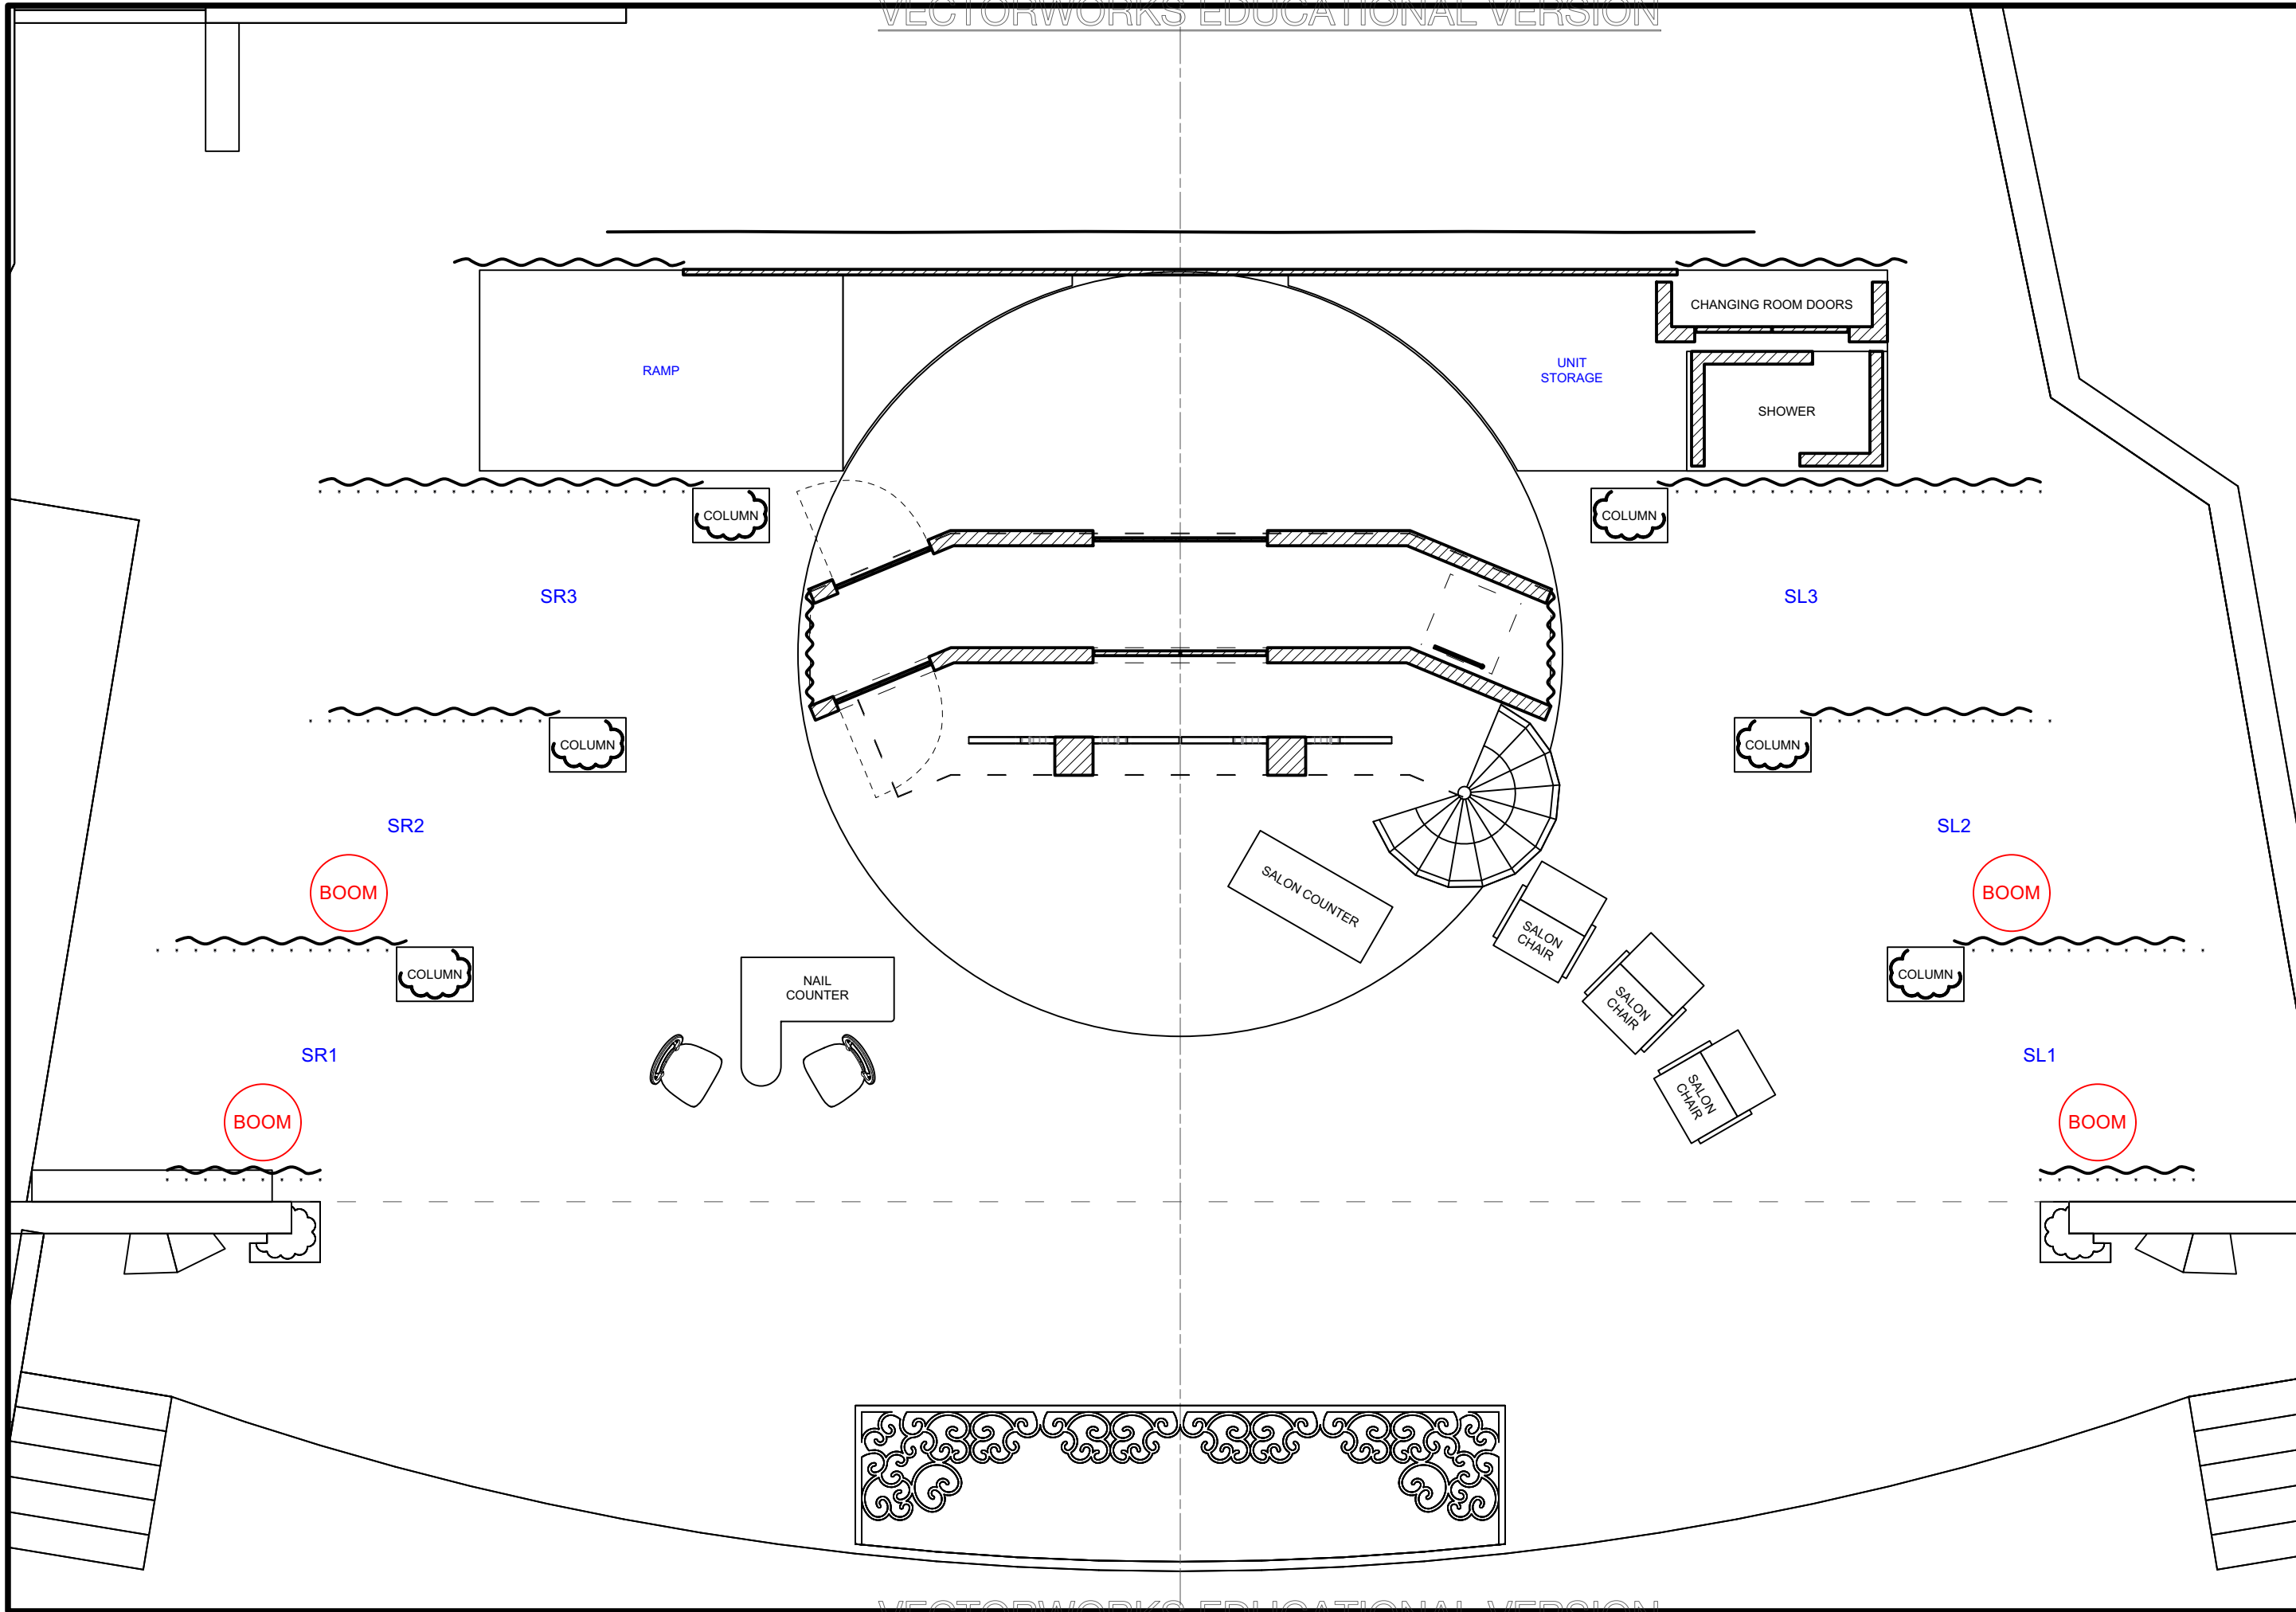

Disclaimer:
 Drawings are only meant only to illustrate ideas and are not to be used for construction. The design must be evaluated and stamped by a certified technical director before construction. The designer does not assume any liability for structural integrity in the designs. The company selected to build the designs will assume all liability to its structural integrity and related consummation, crew and performer safety.


Brandon M. Newton
 Scenic Designer Signature

Venue: Actor's Playhouse
 Stage: Miracle Theatre
 Director: David Arisco
 Technical Director: Gene Seyffer

Show Title: LEGALLY BLONDE THE MUSICAL

Sheet Title: A1S7: Salon
 Date: 08 December 2023
 Scale: 1/4" = 1'-0"
 Designer: Brandon M. Newton
 Drawn By: Brandon M. Newton

Sheet Number: GP-12 of 32

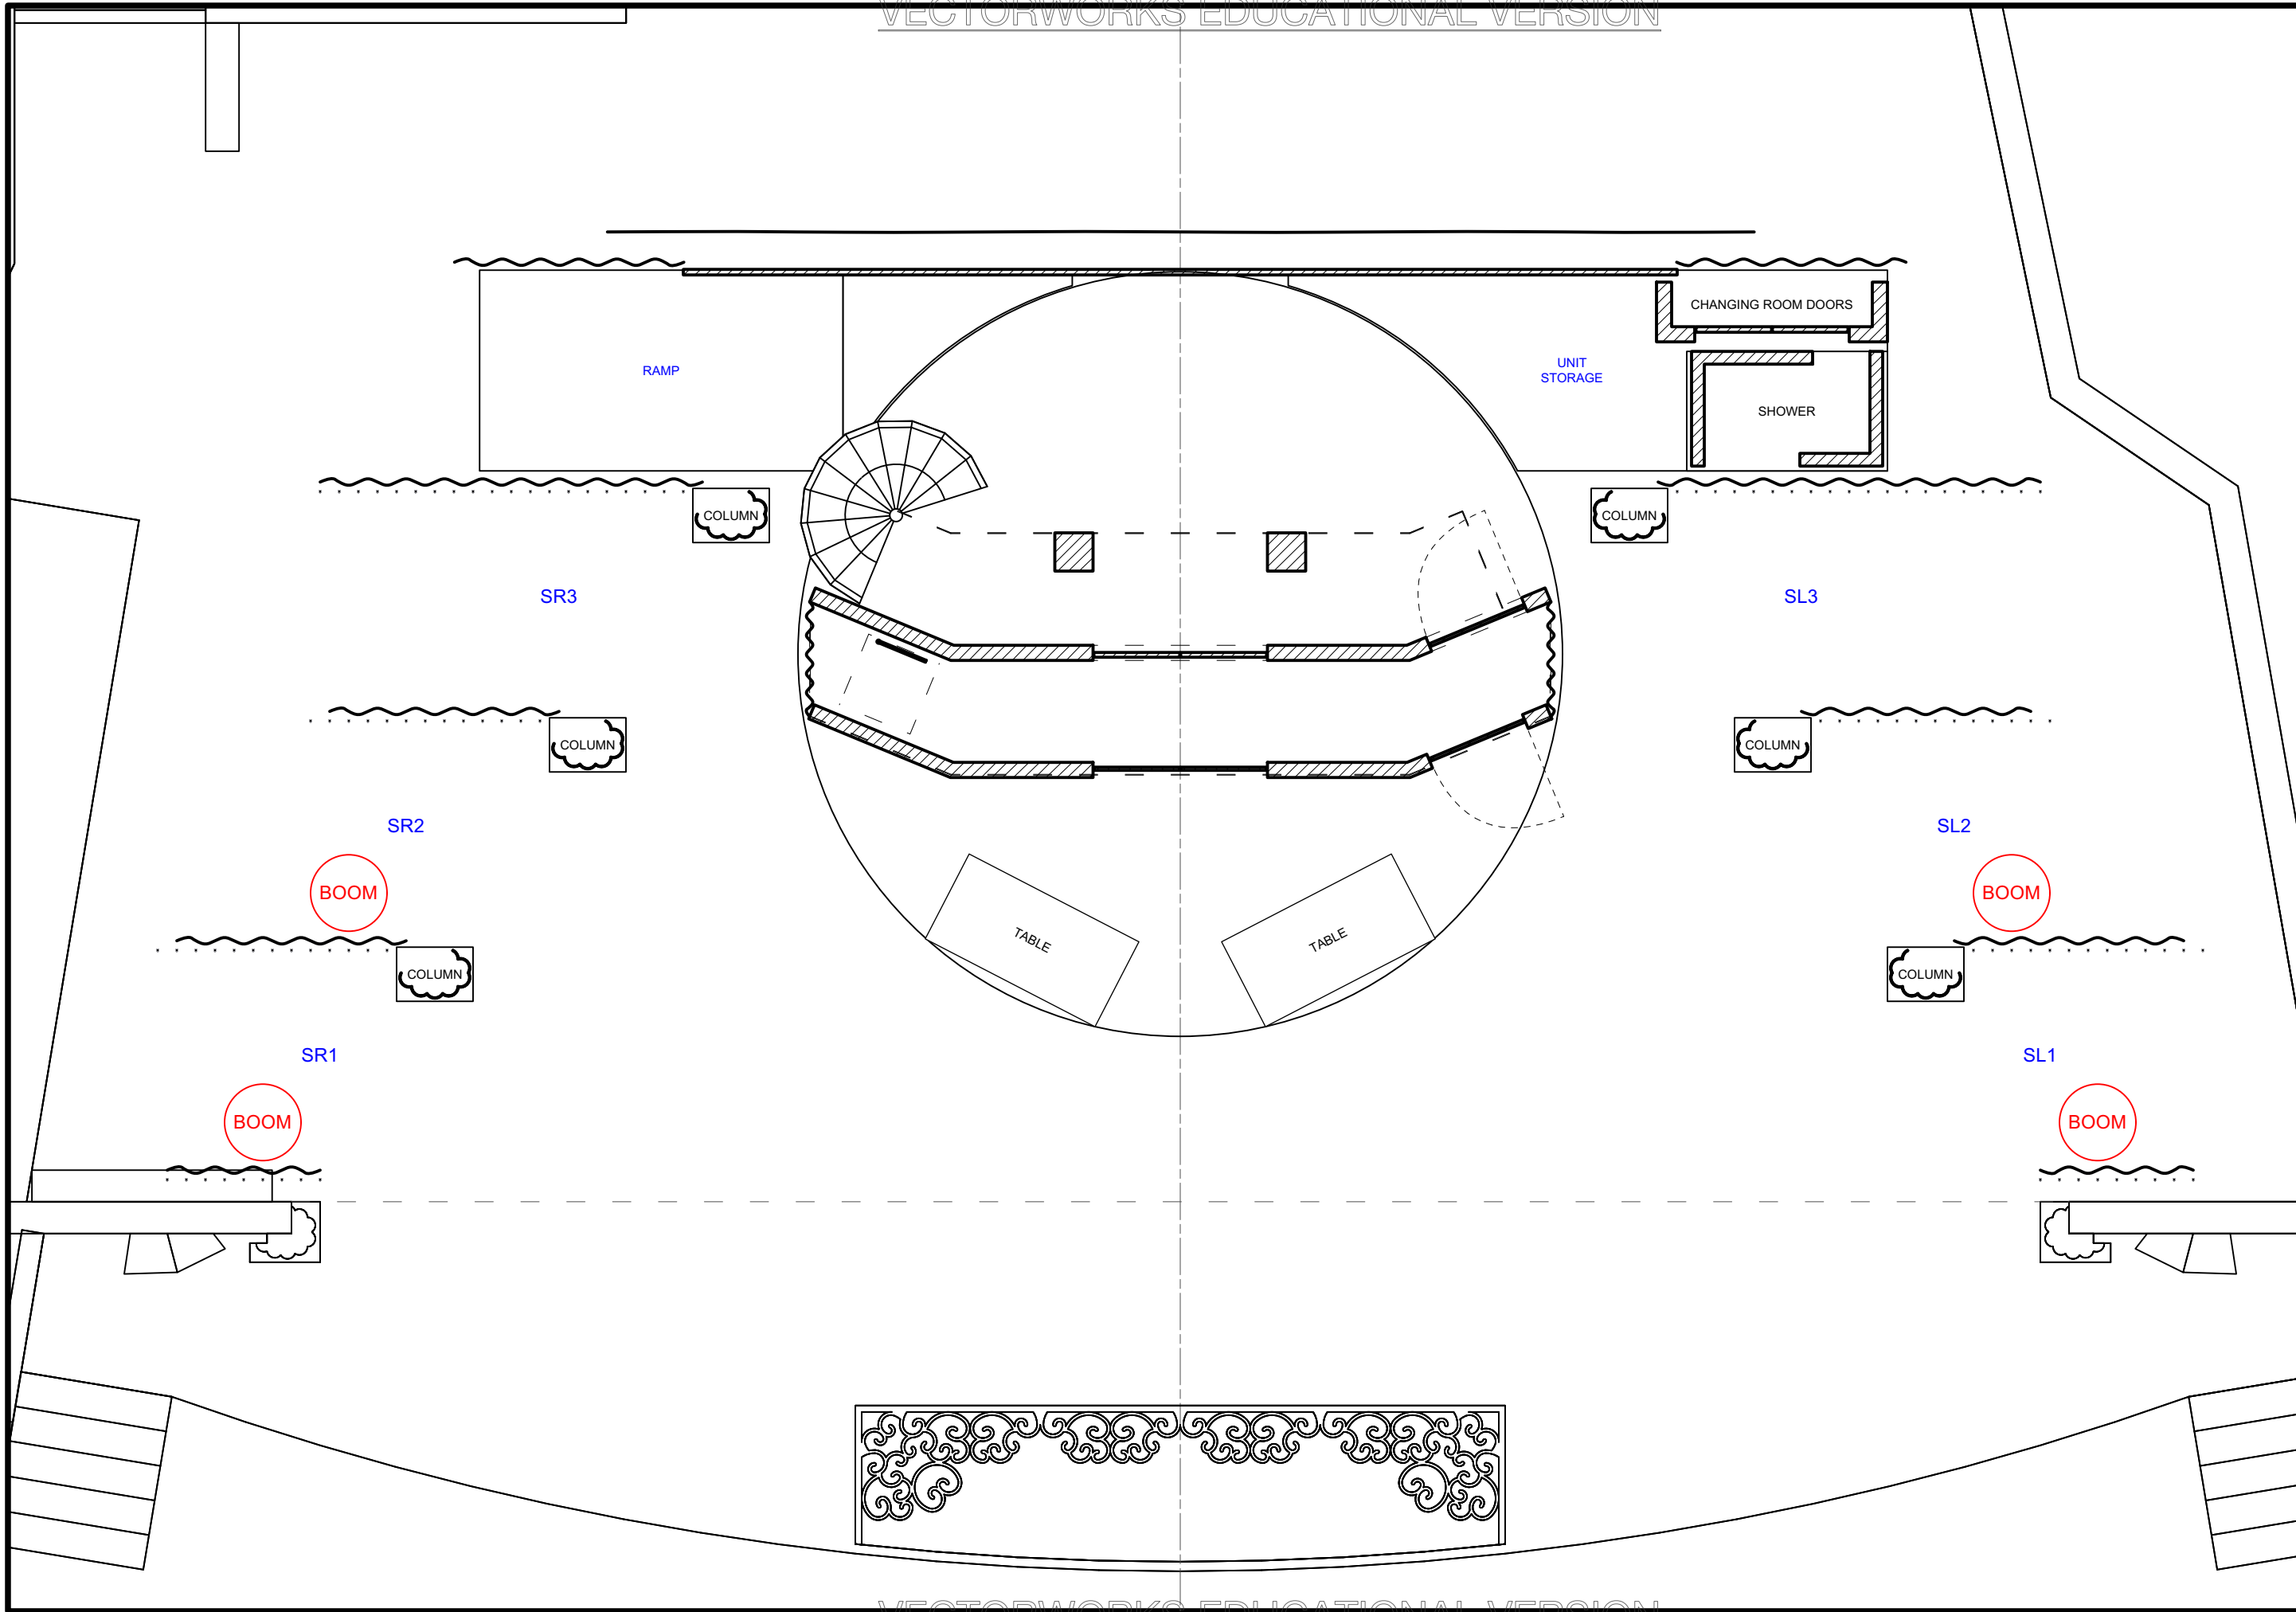


Disclaimer:
 Drawings are only meant only to illustrate ideas and are not to be used for construction. The design must be evaluated and stamped by a certified technical director before construction. The designer does not assume any liability for structural integrity in the designs. The company selected to build the designs will assume all liability to its structural integrity and related consummation, crew and performer safety.

Brandon M. Newton
 Scenic Designer Signature

Venue: Actor's Playhouse
 Stage: Miracle Theatre
 Director: David Arisco
 Technical Director: Gene Seyffer

Show Title: LEGALLY BLONDE THE MUSICAL

Sheet Title: A1S8.1: Law Party
 Date: 08 December 2023
 Scale: 1/4" = 1'-0"
 Designer: Brandon M. Newton
 Drawn By: Brandon M. Newton

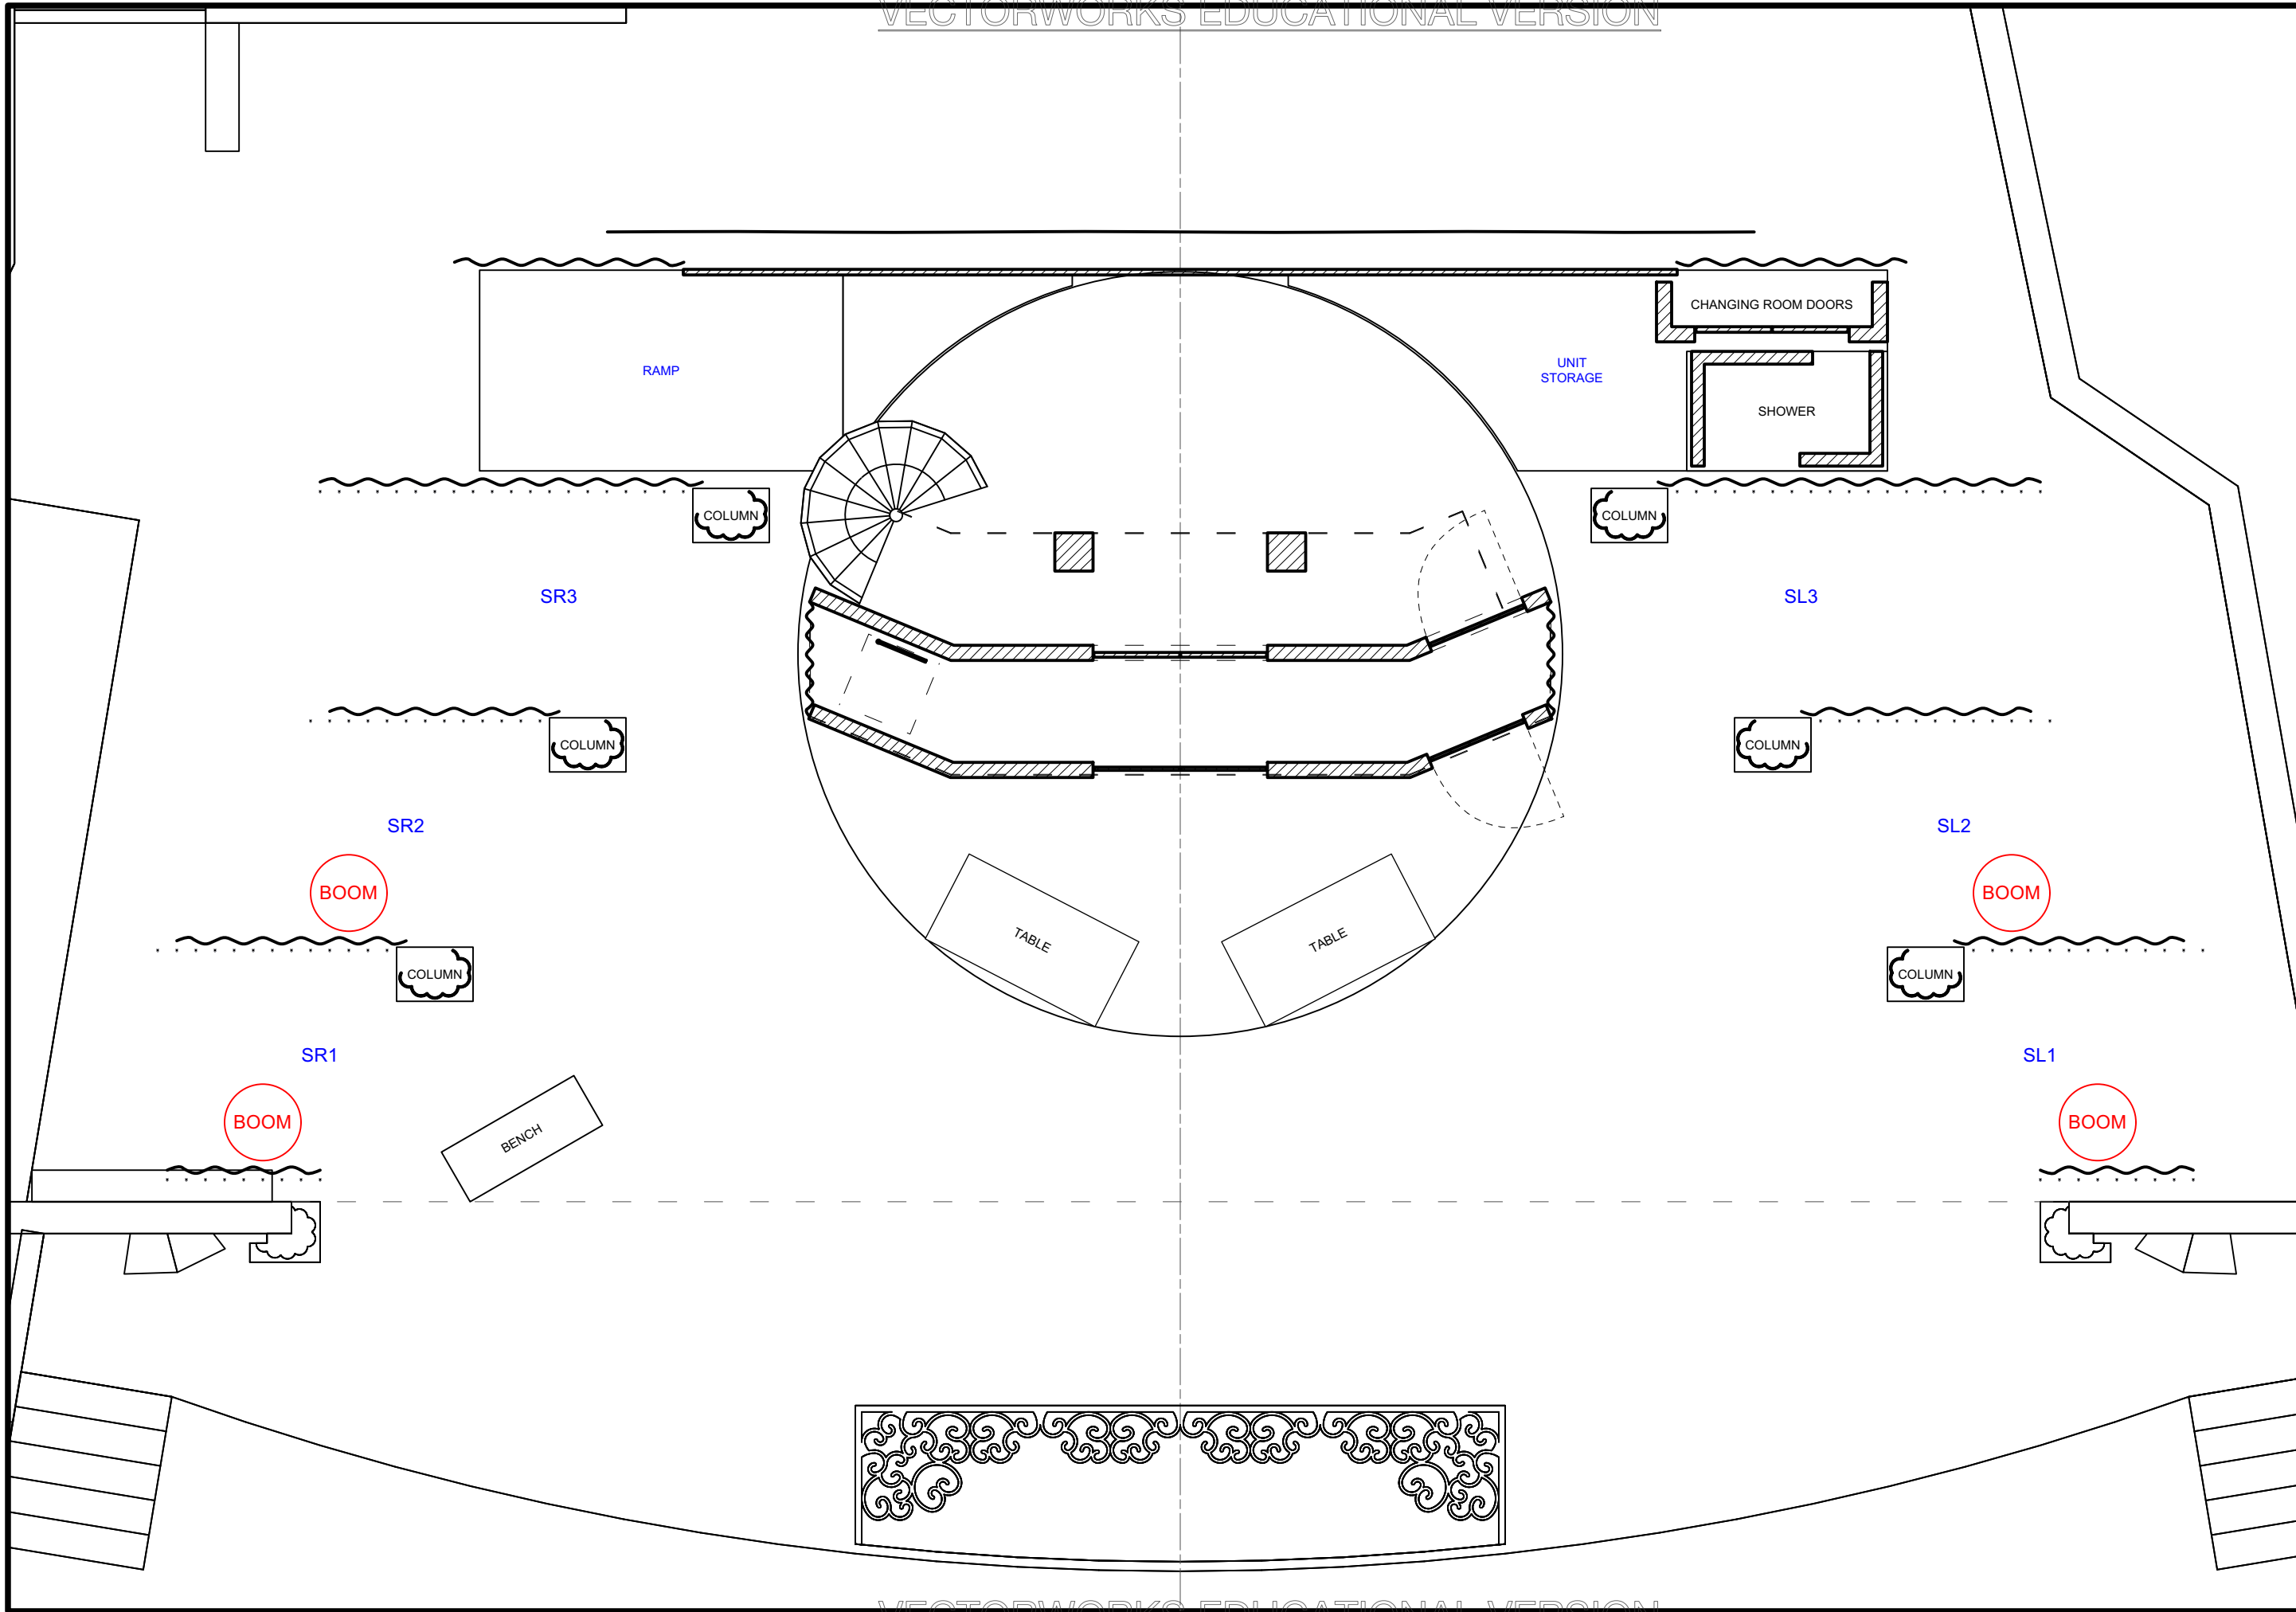

Disclaimer:
 Drawings are only meant only to illustrate ideas and are not to be used for construction. The design must be evaluated and stamped by a certified technical director before construction. The designer does not assume any liability for structural integrity in the designs. The company selected to build the designs will assume all liability to its structural integrity and related consummation, crew and performer safety.


Brandon M. Newton
 Scenic Designer Signature

Venue: Actor's Playhouse
 Stage: Miracle Theatre
 Director: David Arisco
 Technical Director: Gene Seyffer

Show Title: LEGALLY BLONDE THE MUSICAL

Sheet Title: A1S8.2: Harvard Yard
 Date: 08 December 2023
 Scale: 1/4" = 1'-0"
 Designer: Brandon M. Newton
 Drawn By: Brandon M. Newton

Sheet Number: GP-14 of 32

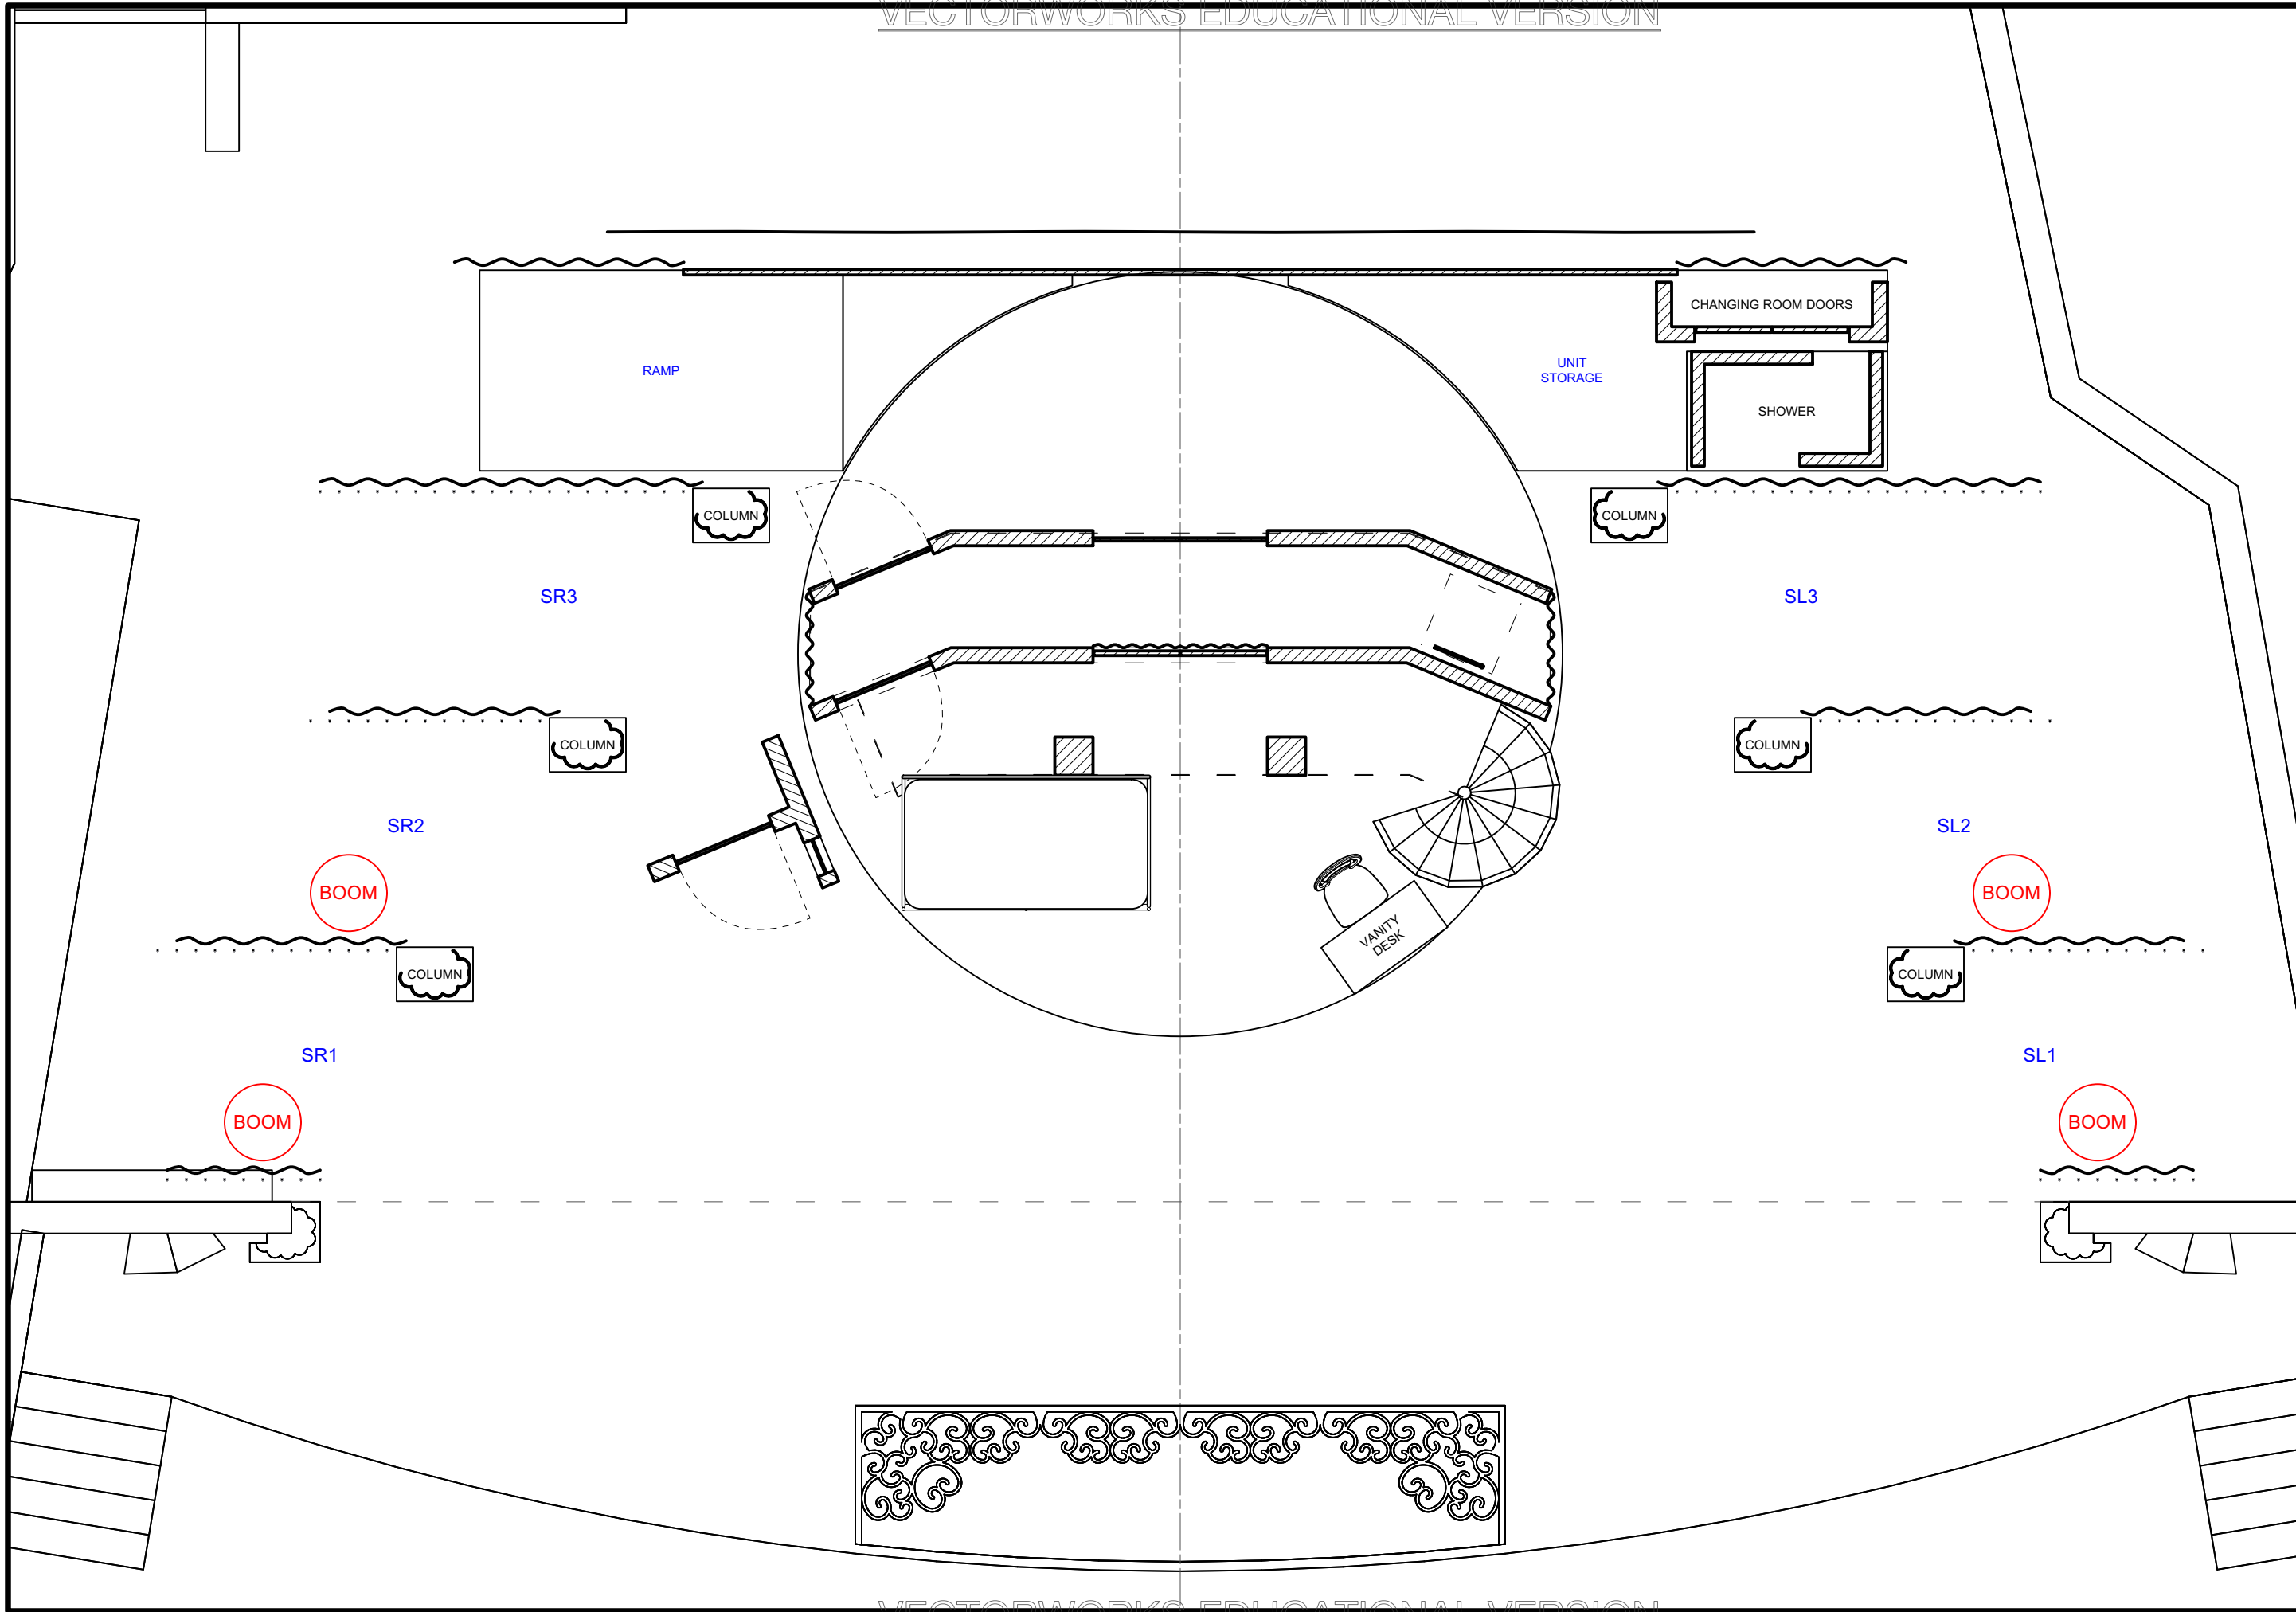

Disclaimer:
 Drawings are only meant only to illustrate ideas and are not to be used for construction. The design must be evaluated and stamped by a certified technical director before construction. The designer does not assume any liability for structural integrity in the designs. The company selected to build the designs will assume all liability to its structural integrity and related consummation, crew and performer safety.


Brandon M. Newton
 Scenic Designer Signature

Venue: Actor's Playhouse
 Stage: Miracle Theatre
 Director: David Arisco
 Technical Director: Gene Seyffer

Show Title: LEGALLY BLONDE THE MUSICAL

Sheet Title: A1S8.3: Elle's Dorm v1
 Date: 08 December 2023
 Scale: 1/4" = 1'-0"
 Designer: Brandon M. Newton
 Drawn By: Brandon M. Newton

Sheet Number: GP-15 of 32

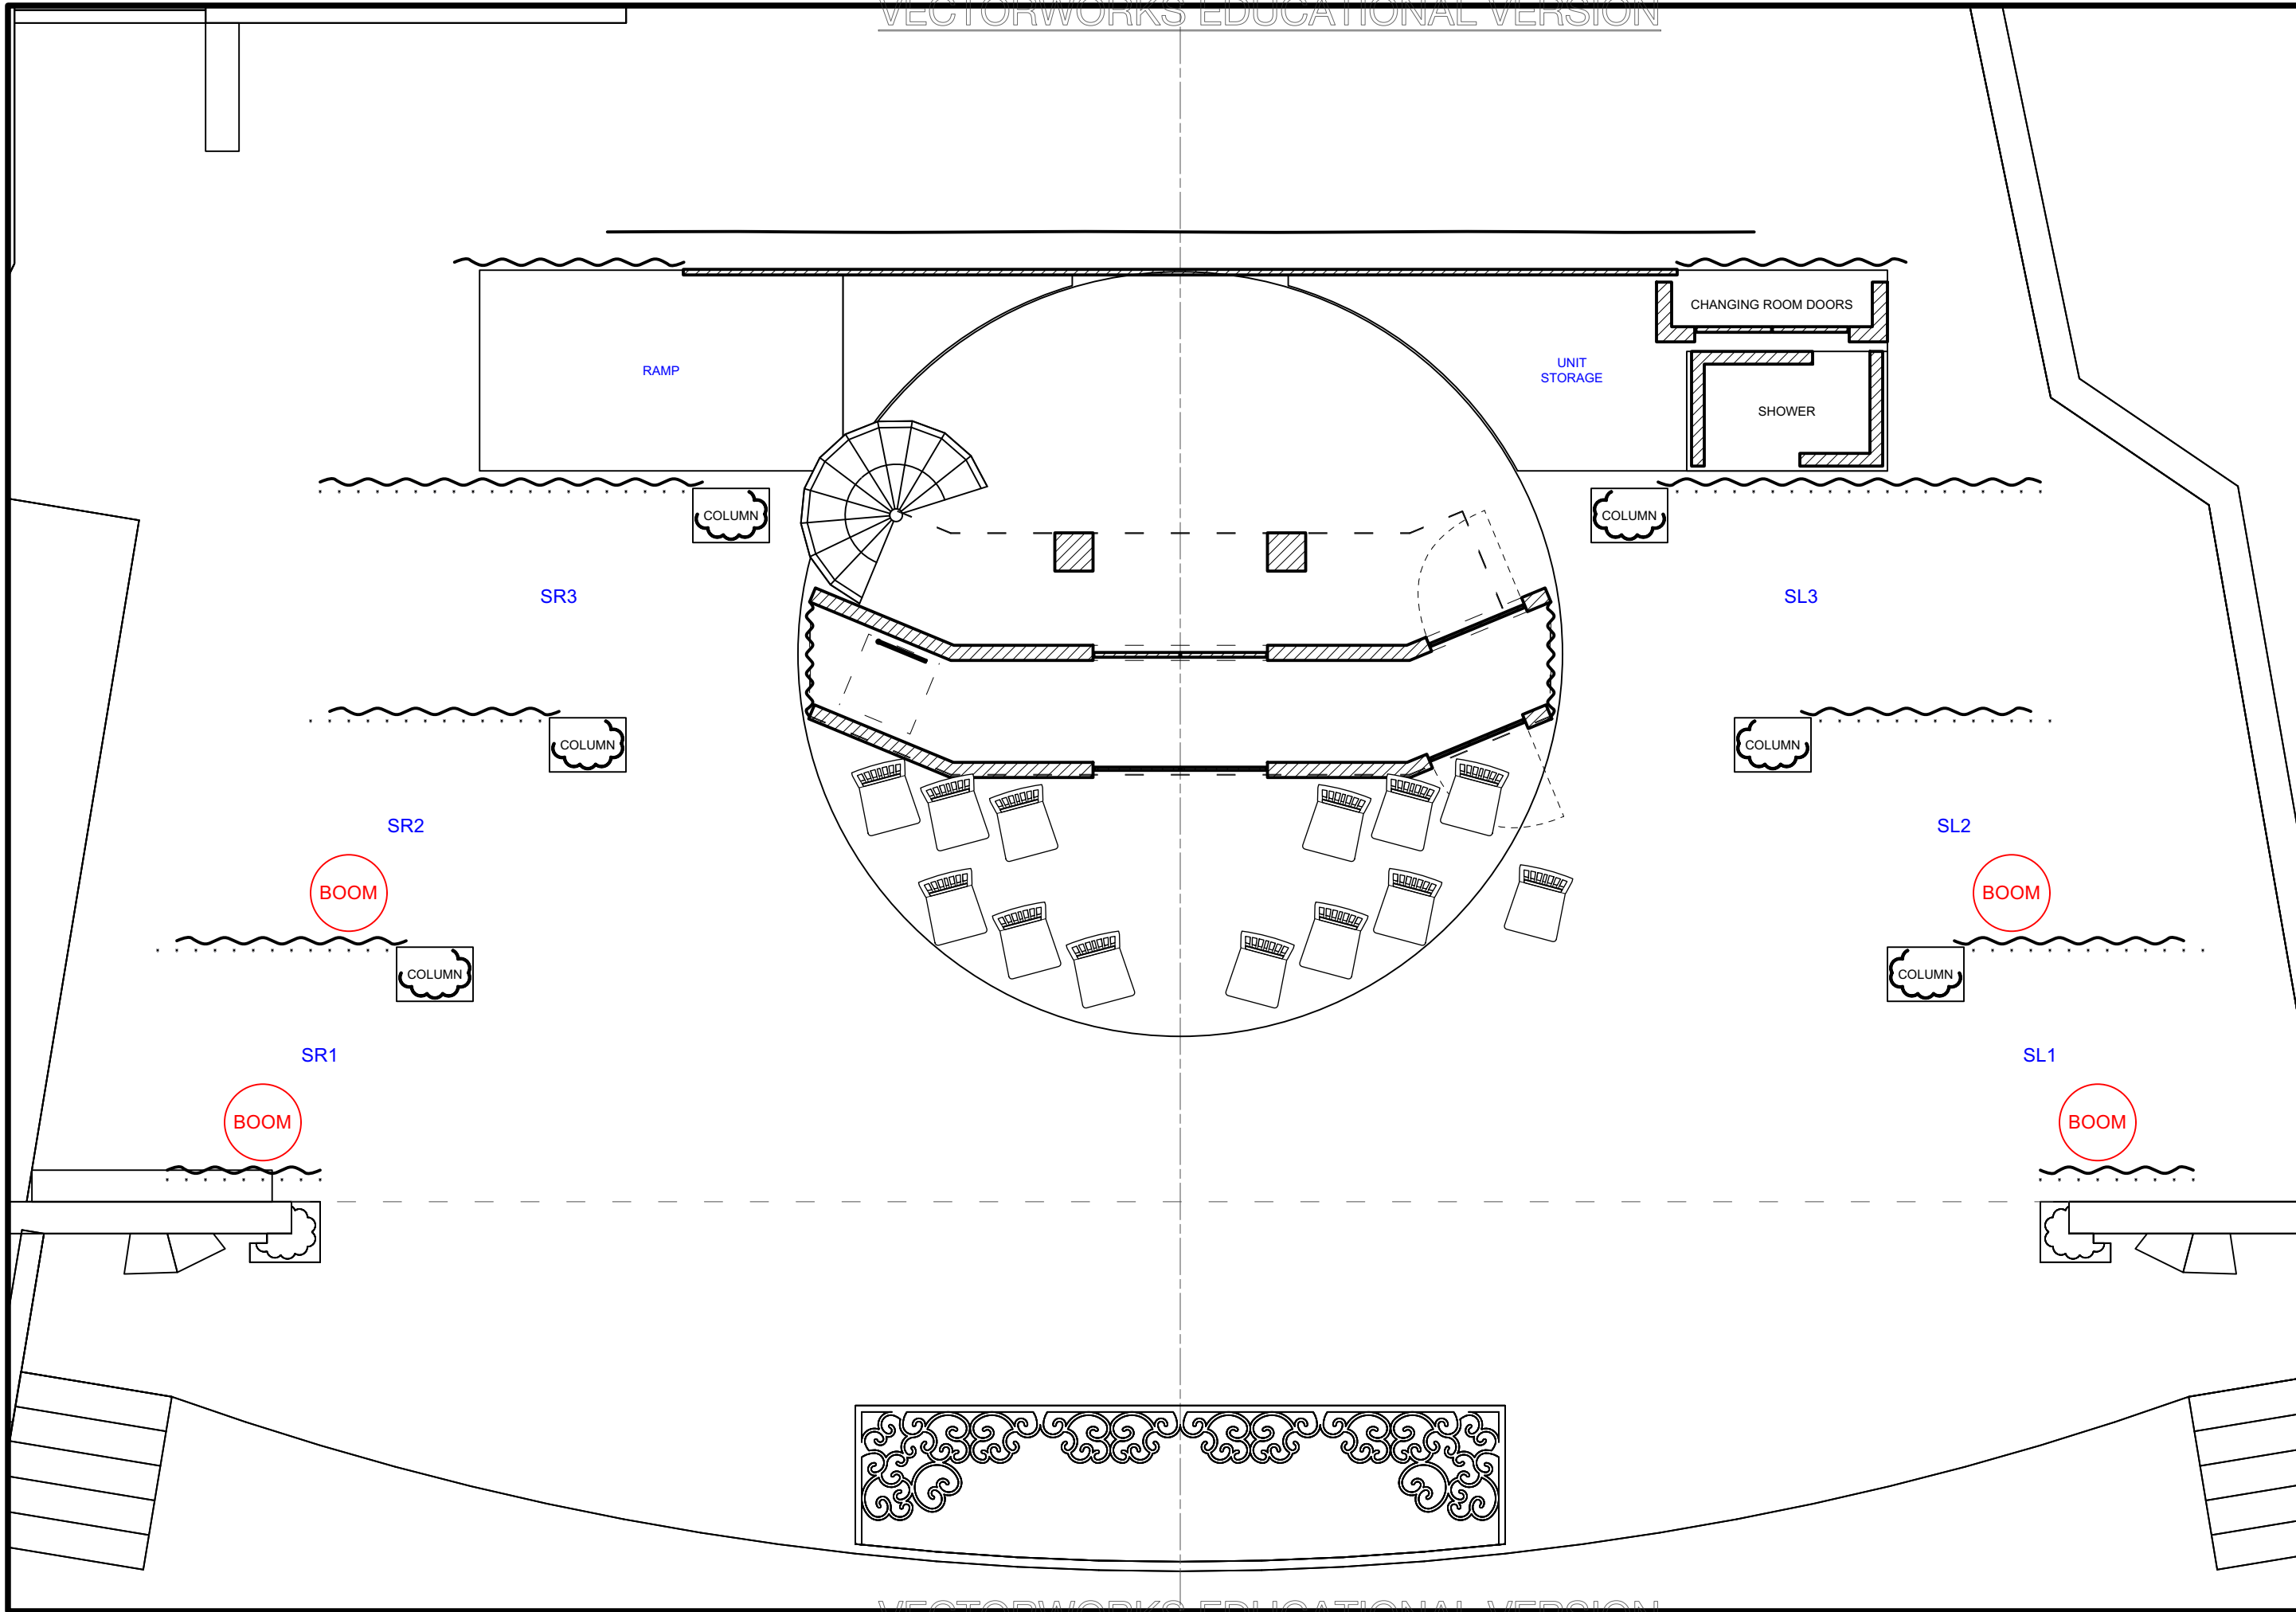


Disclaimer:
 Drawings are only meant only to illustrate ideas and are not to be used for construction. The design must be evaluated and stamped by a certified technical director before construction. The designer does not assume any liability for structural integrity in the designs. The company selected to build the designs will assume all liability to its structural integrity and related consumery, crew and performer safety.

Brandon M. Newton
 Scenic Designer Signature

Venue: Actor's Playhouse
 Stage: Miracle Theatre
 Director: David Arisco
 Technical Director: Gene Seyffer

Show Title: LEGALLY BLONDE THE MUSICAL

Sheet Title: A1S8.4: Classroom
 Date: 08 December 2023
 Scale: 1/4" = 1'-0"
 Designer: Brandon M. Newton
 Drawn By: Brandon M. Newton

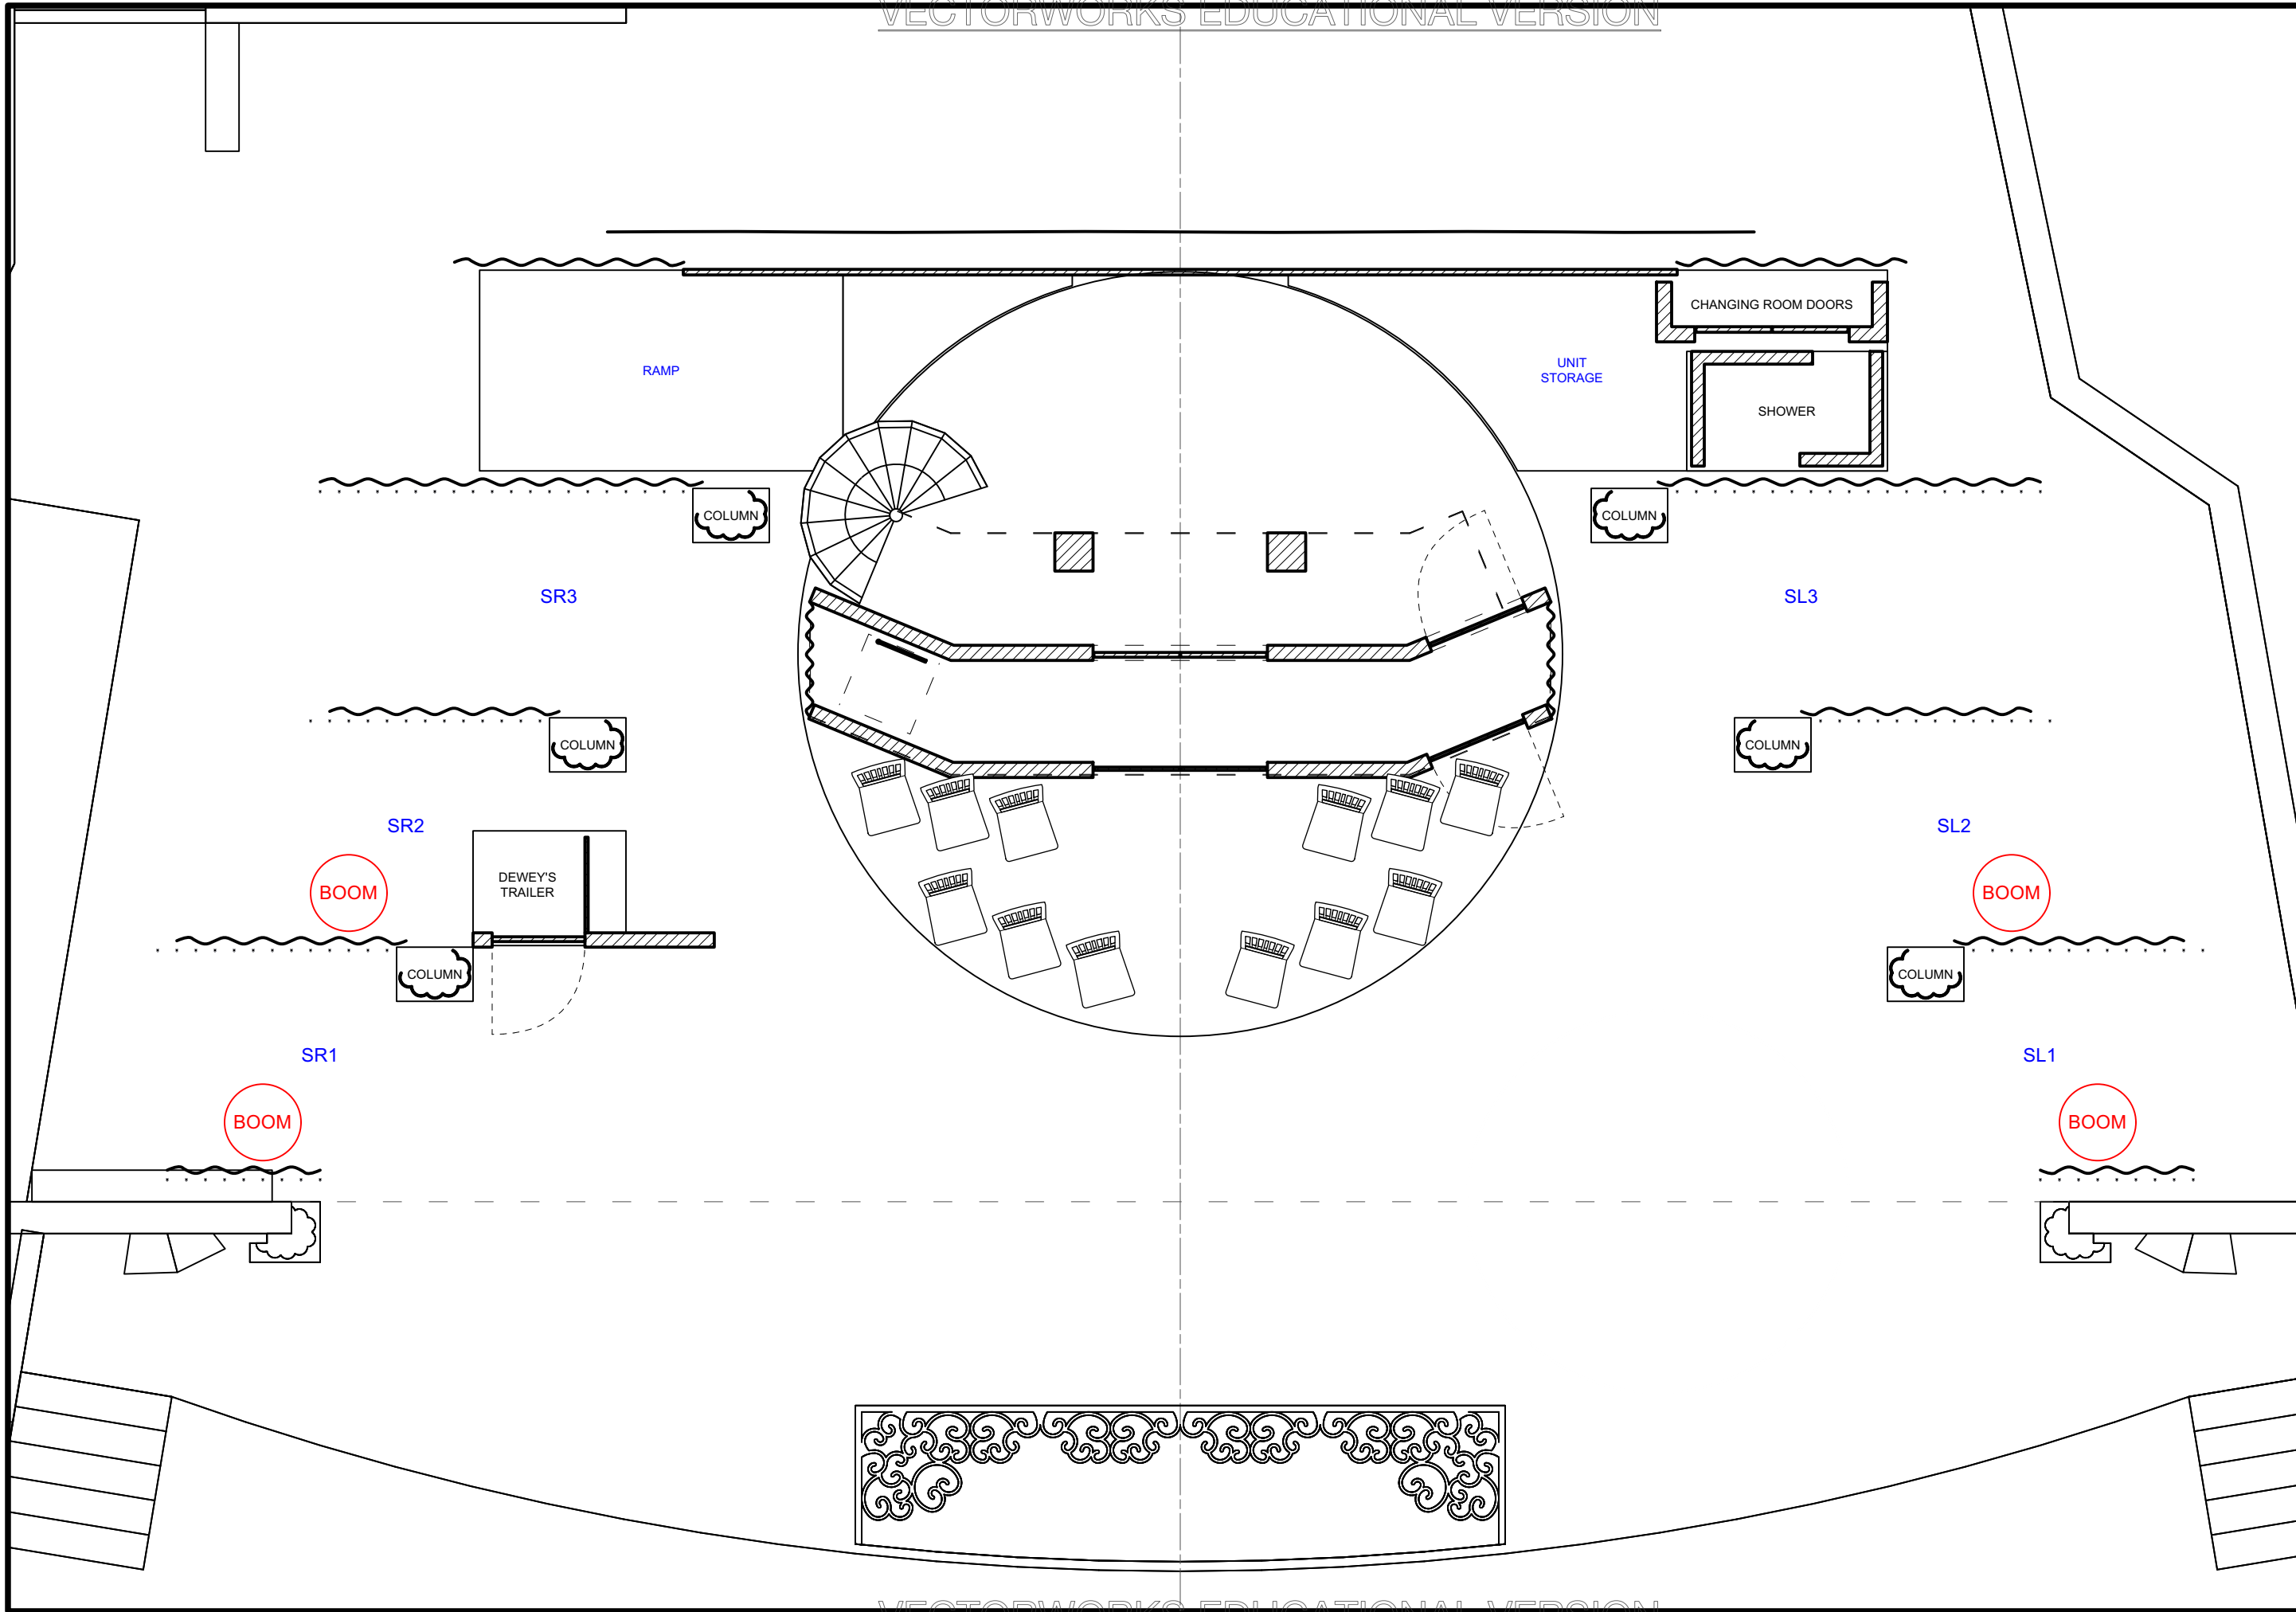

Disclaimer:
 Drawings are only meant only to illustrate ideas and are not to be used for construction. The design must be evaluated and stamped by a certified technical director before construction. The designer does not assume any liability for structural integrity in the designs. The company selected to build the designs will assume all liability to its structural integrity and related consummation, crew and performer safety.


Brandon M. Newton
 Scenic Designer Signature

Venue: Actor's Playhouse
 Stage: Miracle Theatre
 Director: David Arisco
 Technical Director: Gene Seyffer

Show Title: LEGALLY BLONDE THE MUSICAL

Sheet Title: A1S9.1: Dewey's Trailer
 Date: 08 December 2023
 Scale: 1/4" = 1'-0"
 Designer: Brandon M. Newton
 Drawn By: Brandon M. Newton

Sheet Number: GP-17 of 32

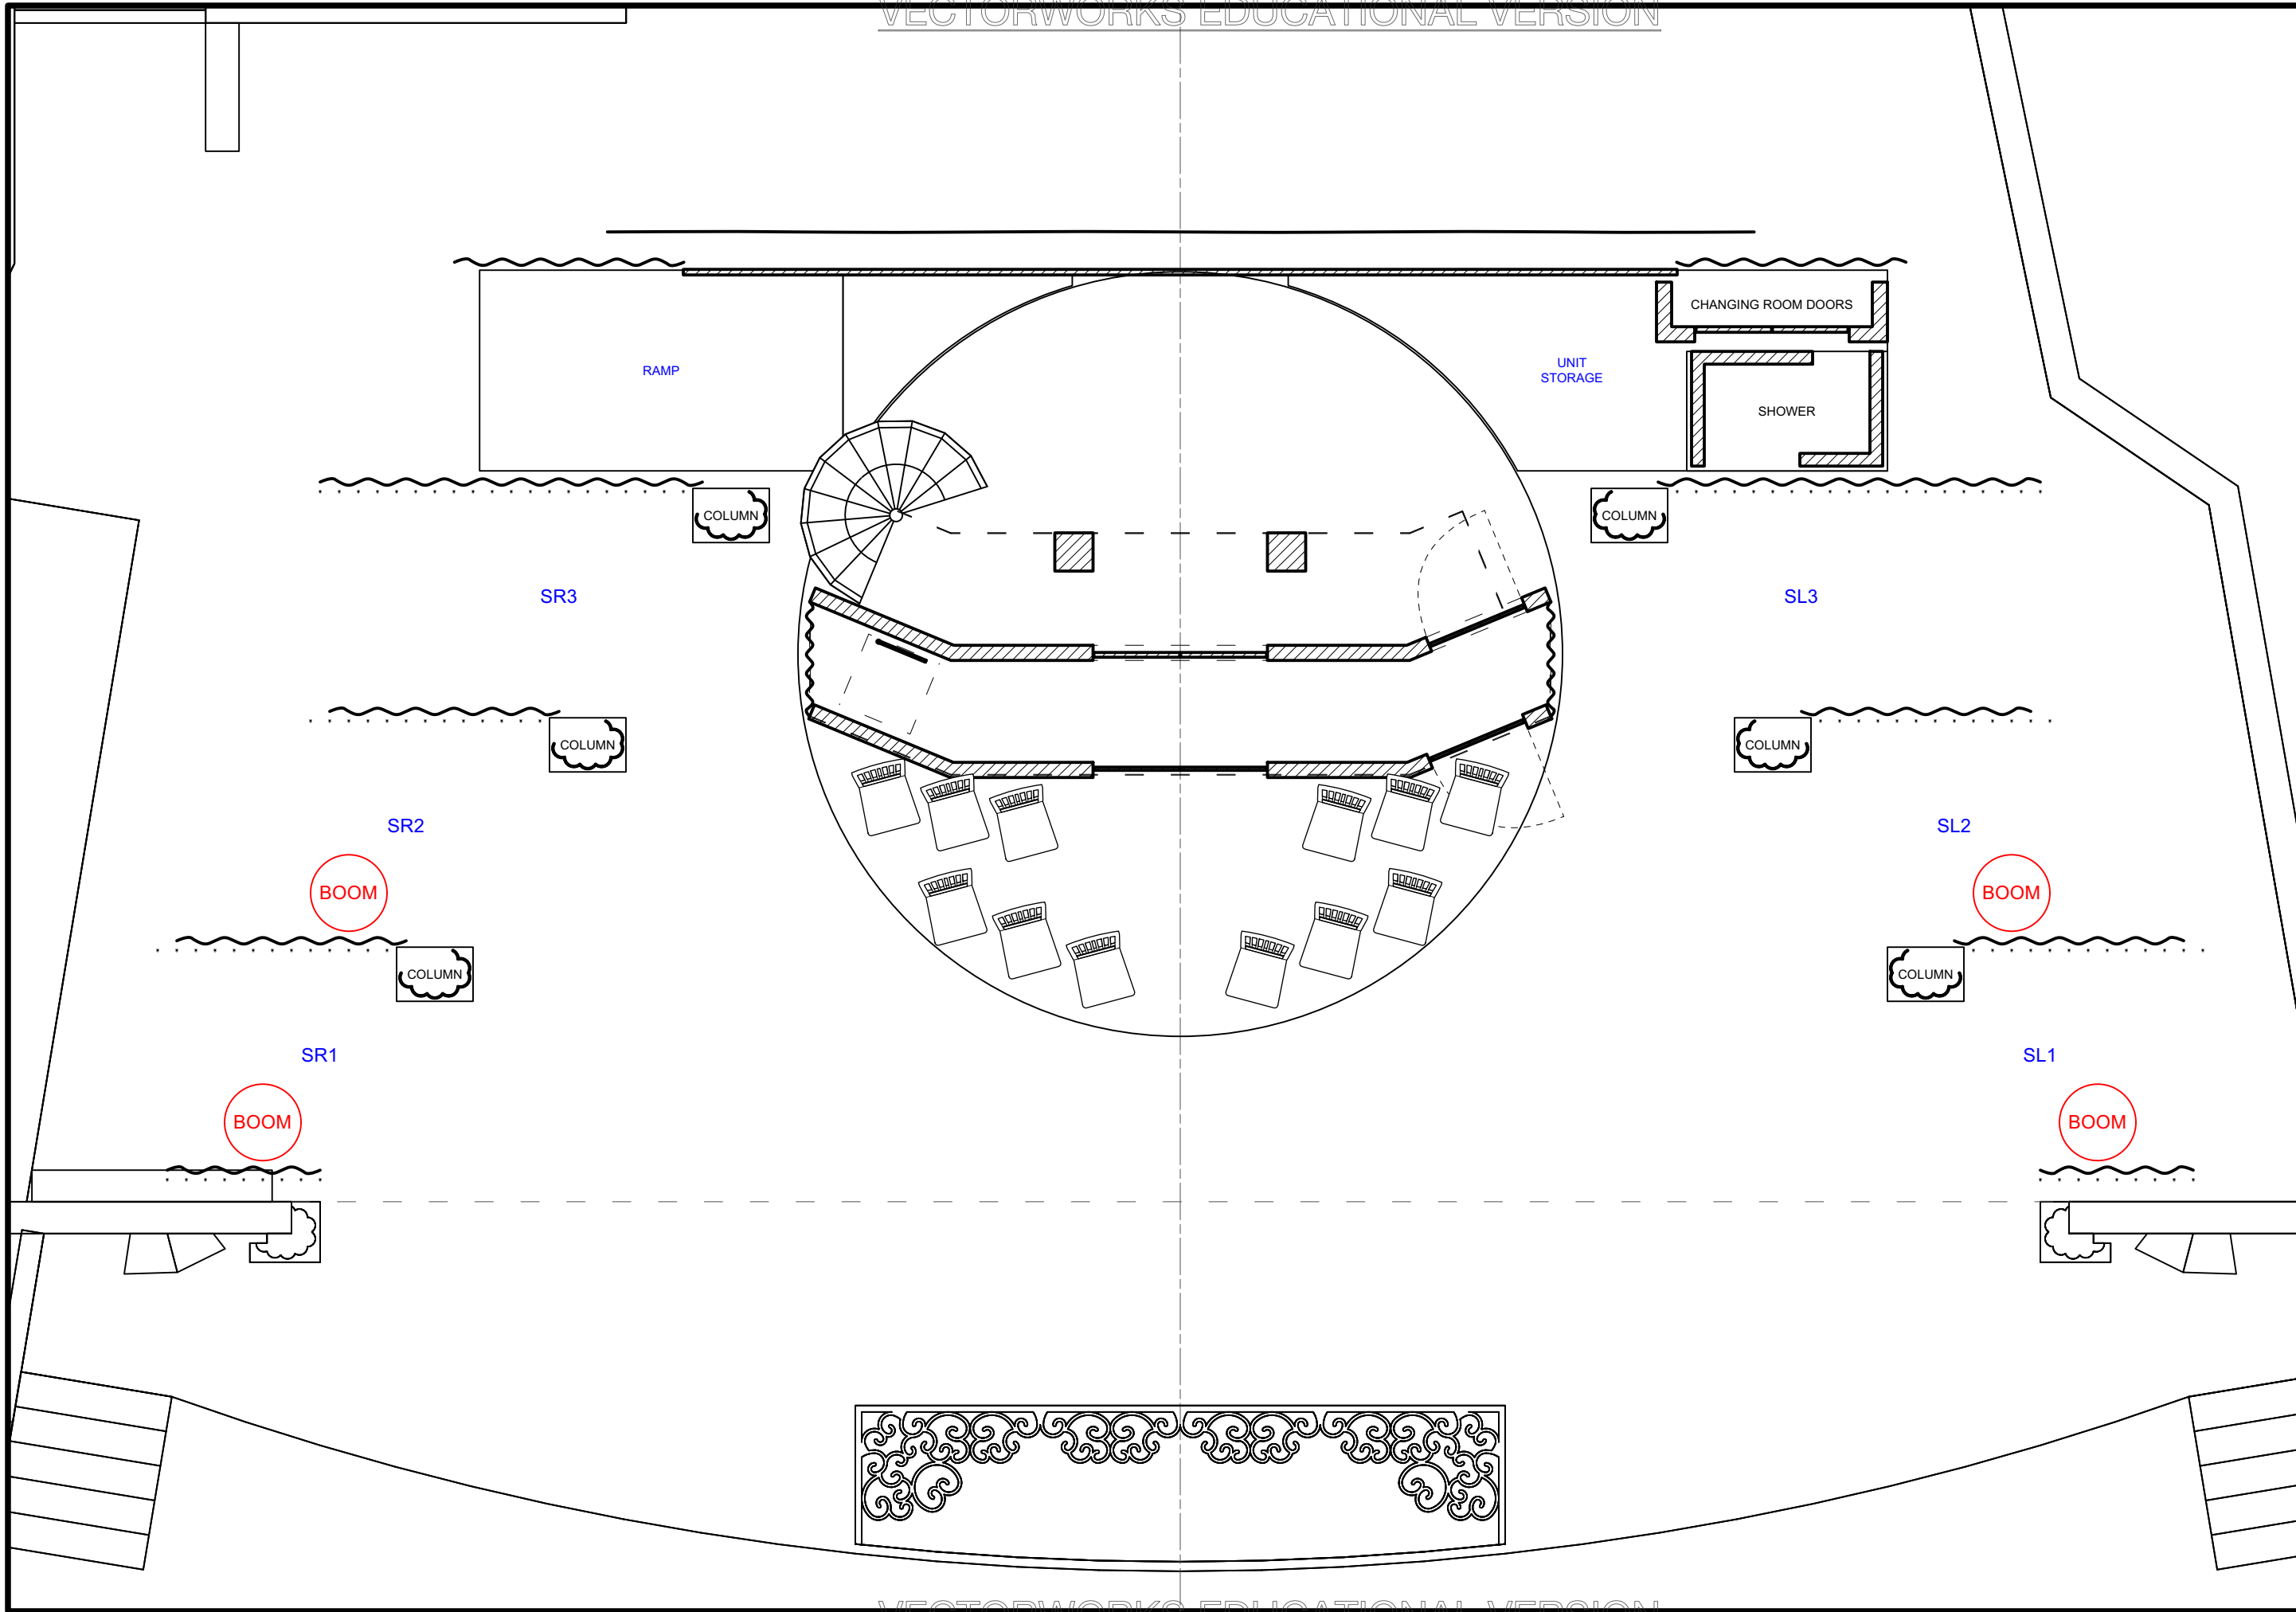


Disclaimer:
 Drawings are only meant only to illustrate ideas and are not to be used for construction. The design must be evaluated and stamped by a certified technical director before construction. The designer does not assume any liability for structural integrity in the designs. The company selected to build the designs will assume all liability to its structural integrity and related consuming, crew and performer safety.

Brandon M. Newton
 Scenic Designer Signature

Venue: Actor's Playhouse
 Stage: Miracle Theatre
 Director: David Arisco
 Technical Director: Gene Seyffer

Show Title: LEGALLY BLONDE THE MUSICAL

Sheet Title: A1S9.2: Hallway
 Date: 08 December 2023
 Scale: 1/4" = 1'-0"
 Designer: Brandon M. Newton
 Drawn By: Brandon M. Newton

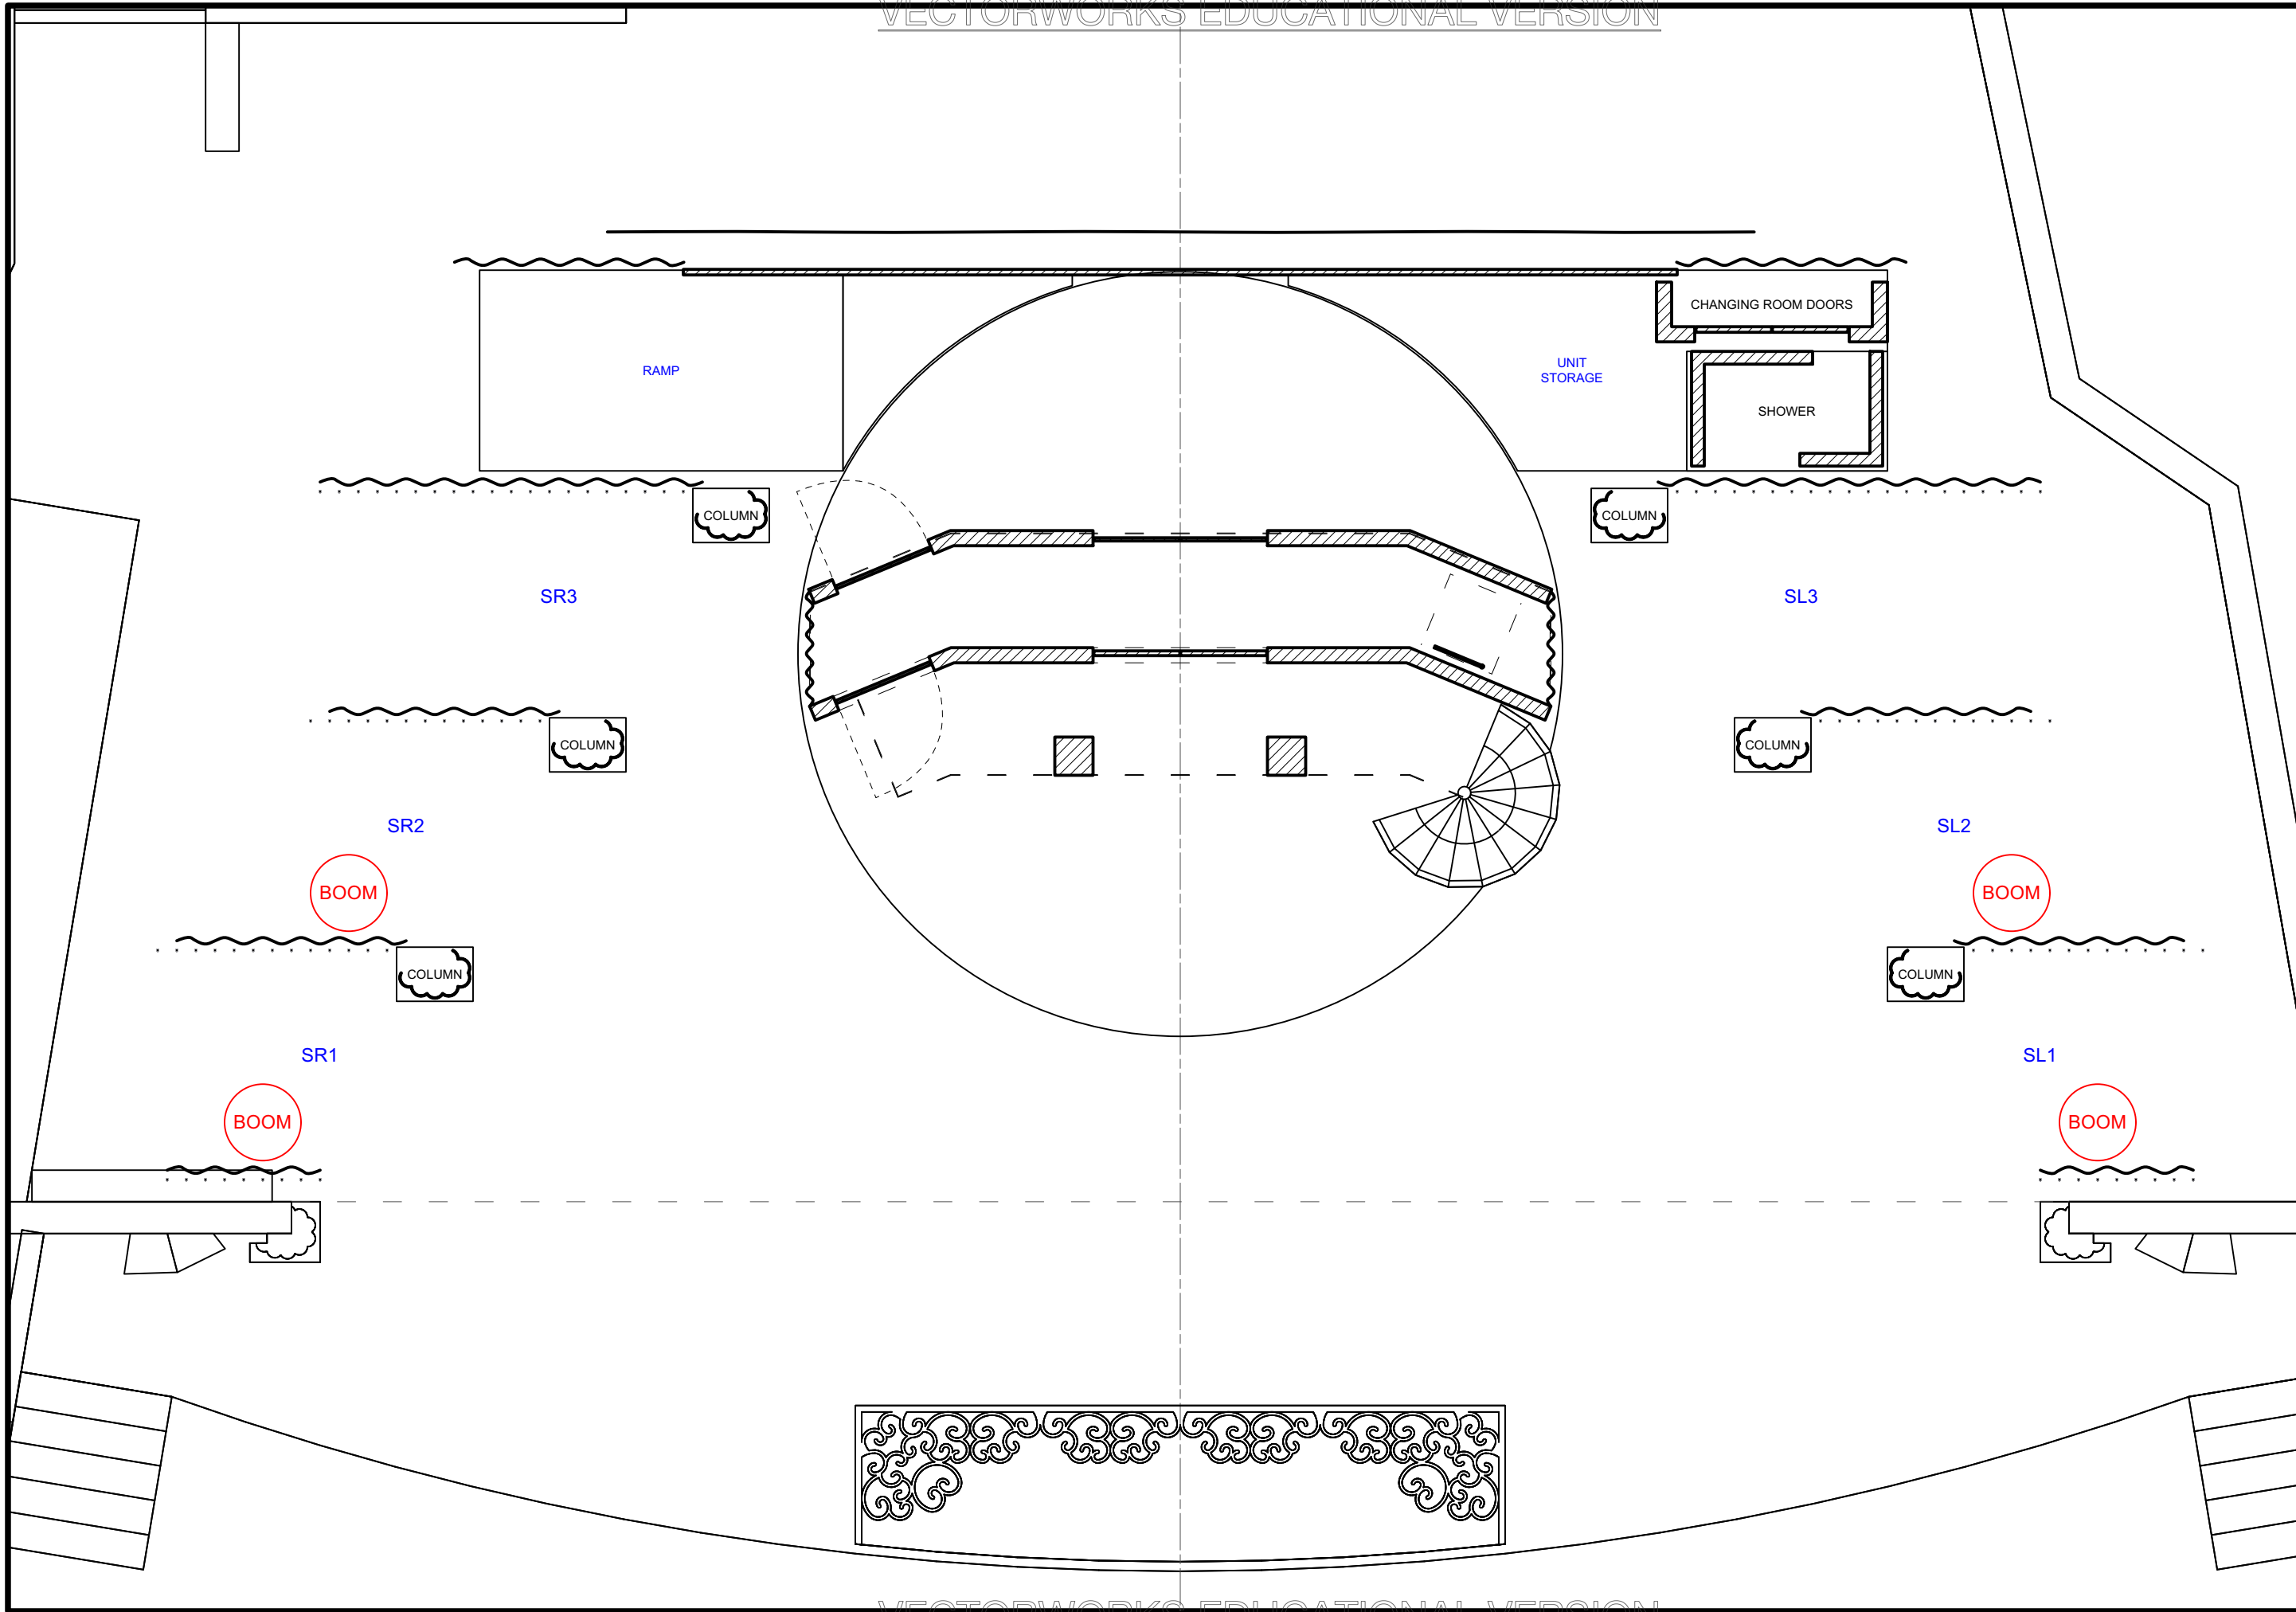


Disclaimer:
 Drawings are only meant only to illustrate ideas and are not to be used for construction. The design must be evaluated and stamped by a certified technical director before construction. The designer does not assume any liability for structural integrity in the designs. The company selected to build the designs will assume all liability to its structural integrity and related consummation, crew and performer safety.

Brandon M. Newton
 Scenic Designer Signature

Venue: Actor's Playhouse
 Stage: Miracle Theatre
 Director: David Arisco
 Technical Director: Gene Seyffer

Show Title: LEGALLY BLONDE THE MUSICAL

Sheet Title: Intermission: Delta Nu House
 Date: 08 December 2023
 Scale: 1/4" = 1'-0"
 Designer: Brandon M. Newton
 Drawn By: Brandon M. Newton

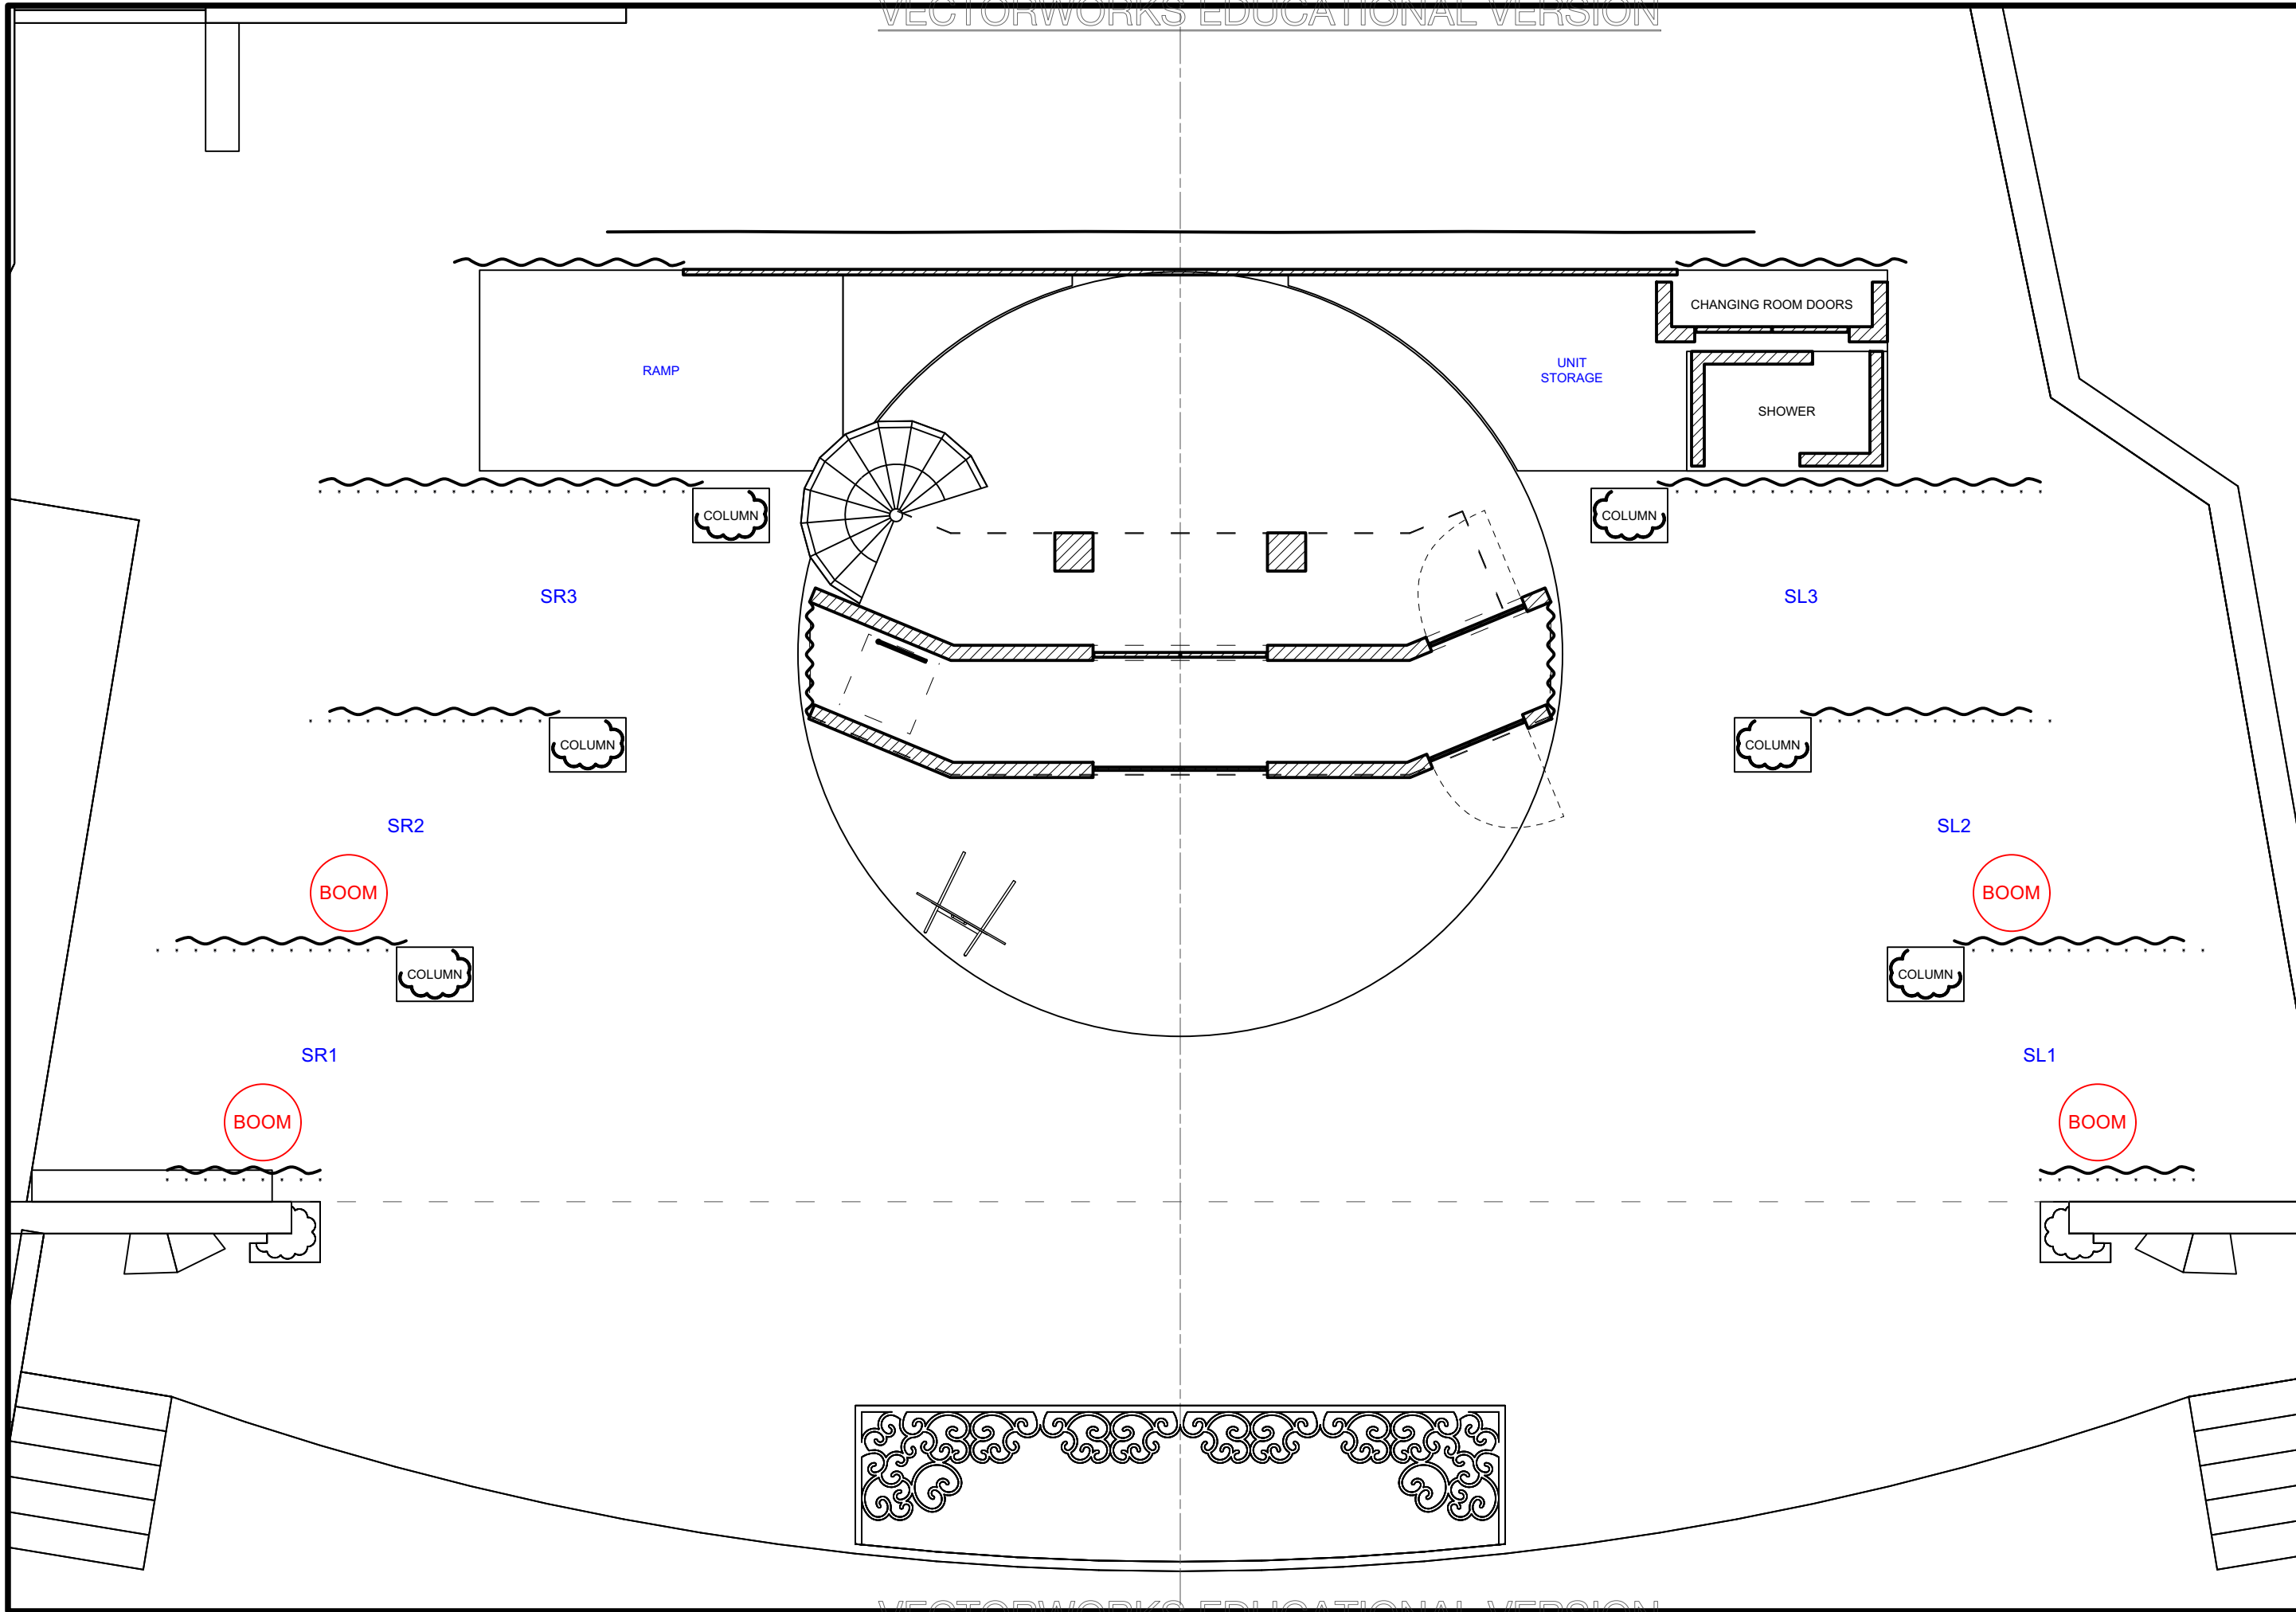


Disclaimer:
 Drawings are only meant only to illustrate ideas and are not to be used for construction. The design must be evaluated and stamped by a certified technical director before construction. The designer does not assume any liability for structural integrity in the designs. The company selected to build the designs will assume all liability to its structural integrity and related consummation, crew and performer safety.

Brandon M. Newton
 Scenic Designer Signature

Venue: Actor's Playhouse
 Stage: Miracle Theatre
 Director: David Arisco
 Technical Director: Gene Seyffer

Show Title: LEGALLY BLONDE THE MUSICAL

Sheet Title: A2S1.1: Workout Video/Conference Room
 Date: 08 December 2023
 Scale: 1/4" = 1'-0"
 Designer: Brandon M. Newton
 Drawn By: Brandon M. Newton

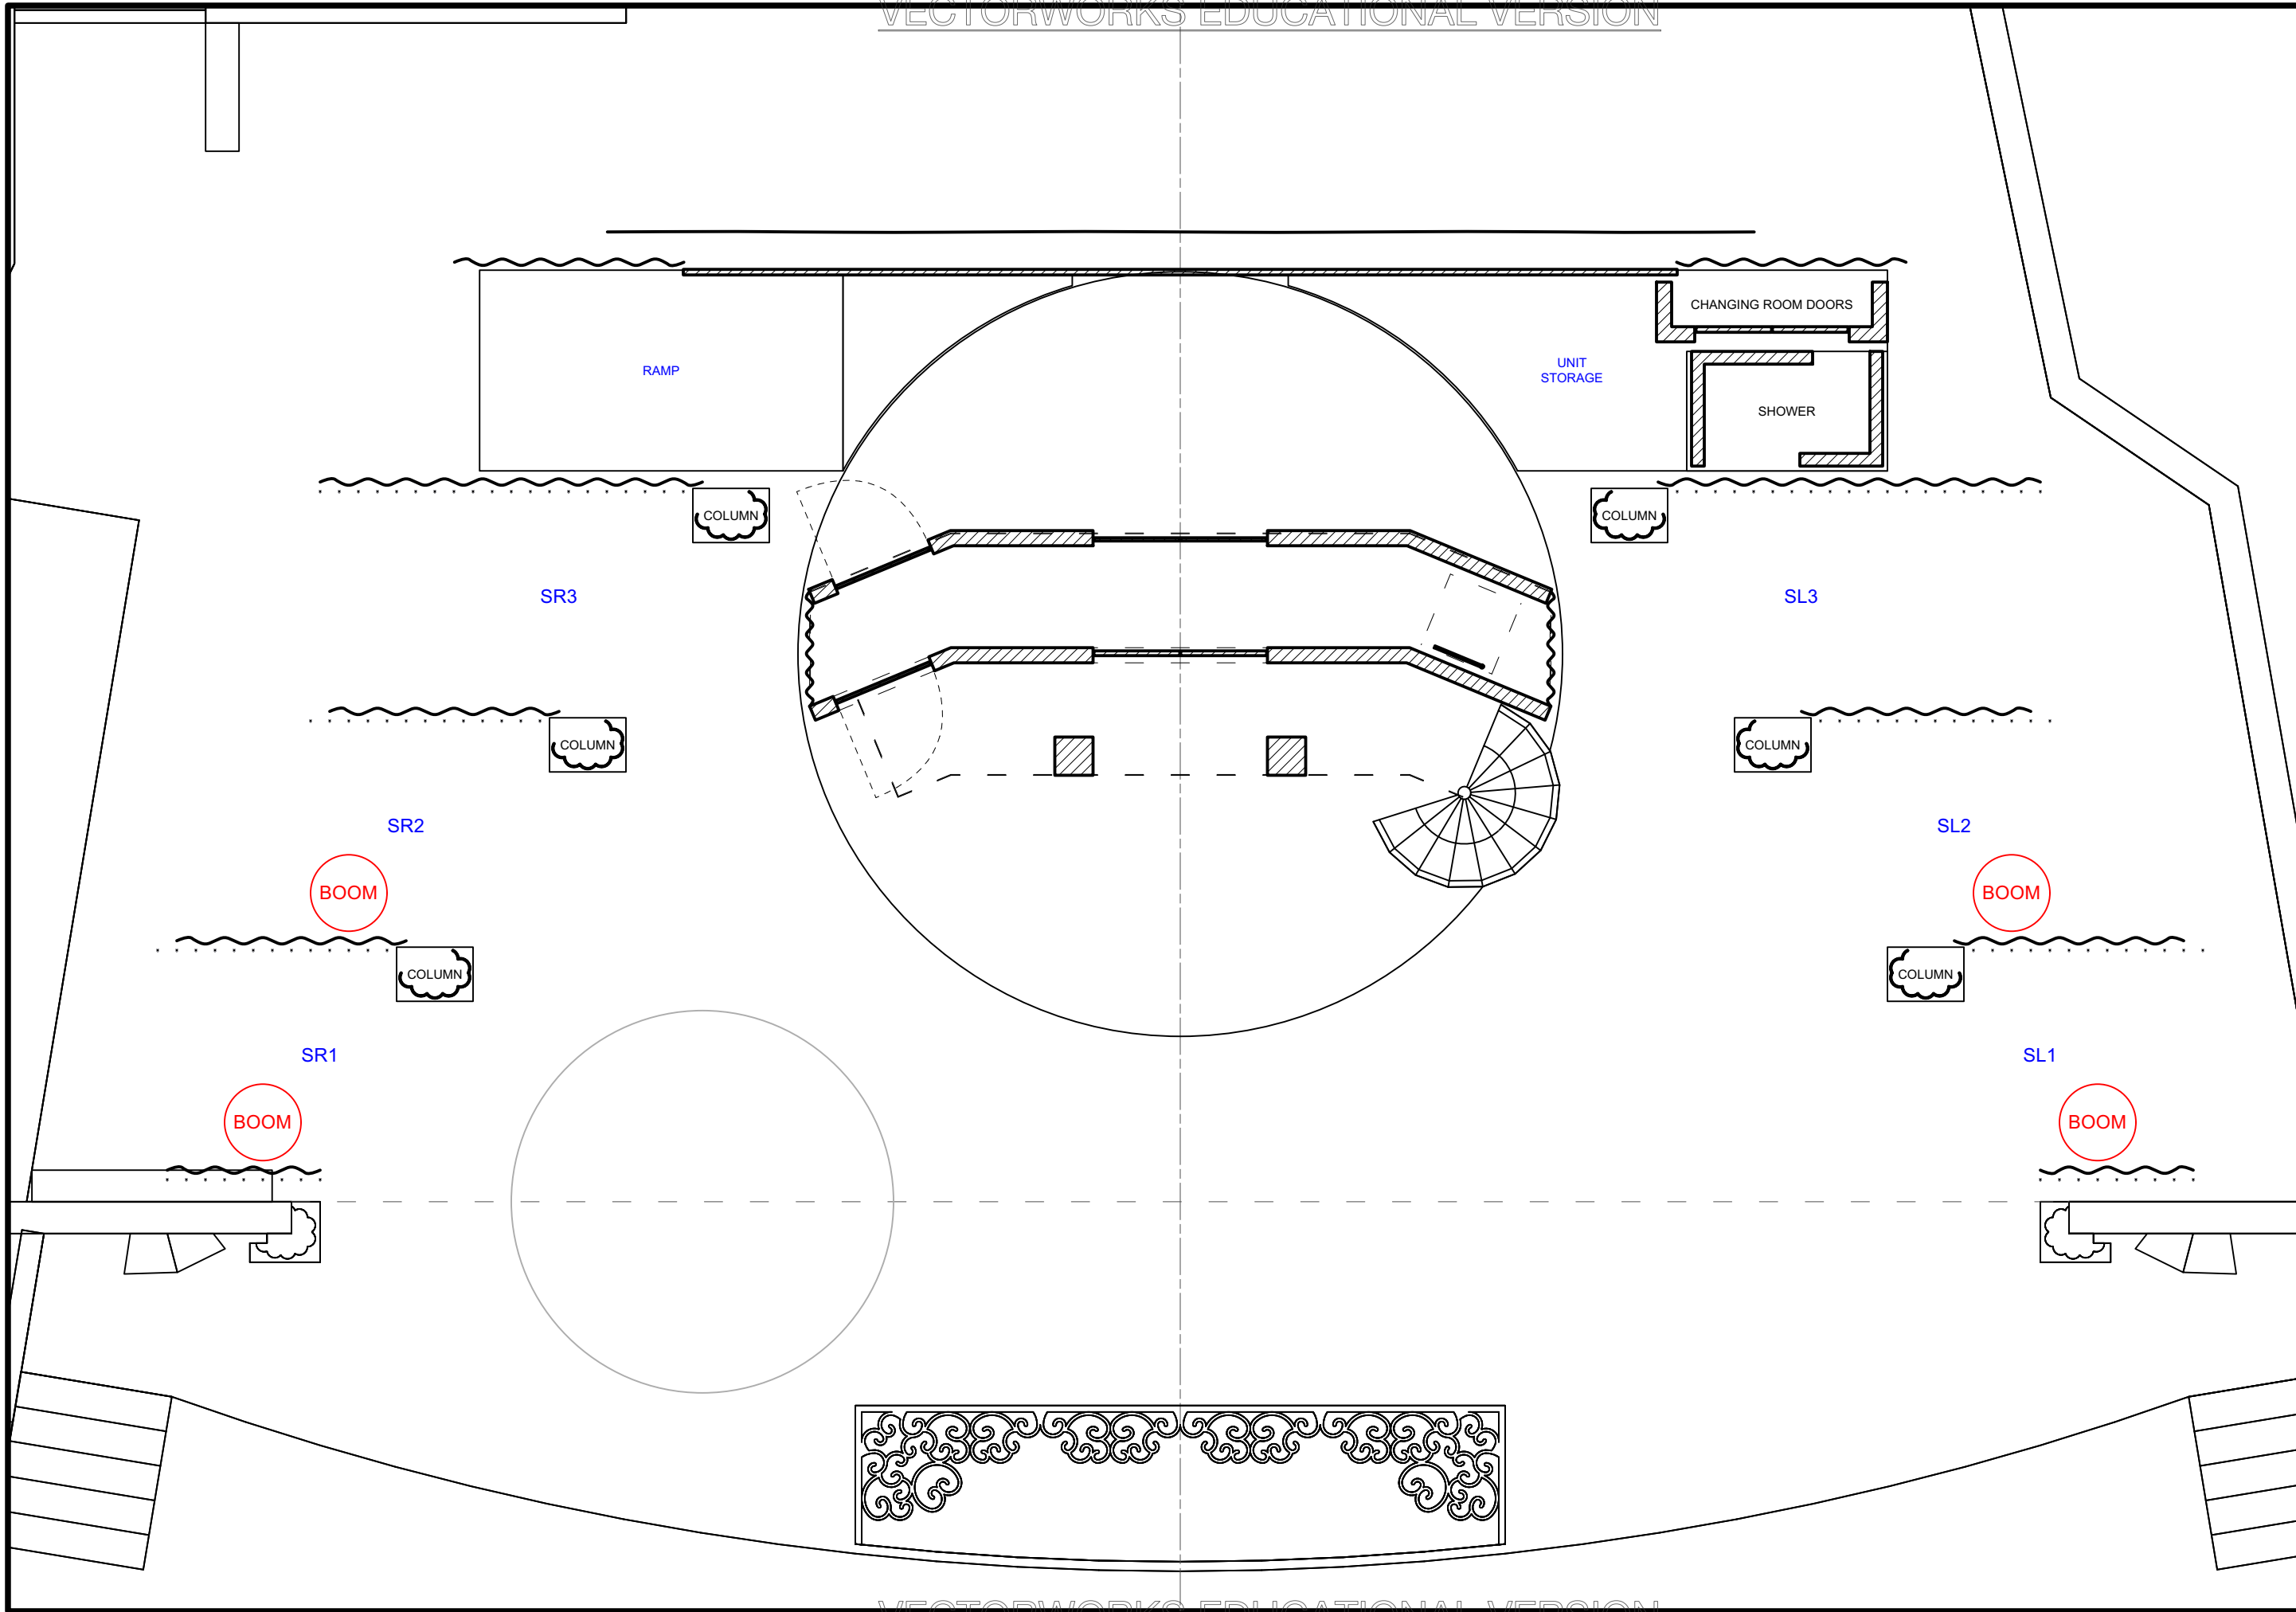


Disclaimer:
 Drawings are only meant only to illustrate ideas and are not to be used for construction. The design must be evaluated and stamped by a certified technical director before construction. The designer does not assume any liability for structural integrity in the designs. The company selected to build the designs will assume all liability to its structural integrity and related consummation, crew and performer safety.

Brandon M. Newton
 Scenic Designer Signature

Venue: Actor's Playhouse
 Stage: Miracle Theatre
 Director: David Arisco
 Technical Director: Gene Seyffer

Show Title: LEGALLY BLONDE THE MUSICAL

Sheet Title: A2S1.2: Jail/Visiting Area
 Date: 08 December 2023
 Scale: 1/4" = 1'-0"
 Designer: Brandon M. Newton
 Drawn By: Brandon M. Newton

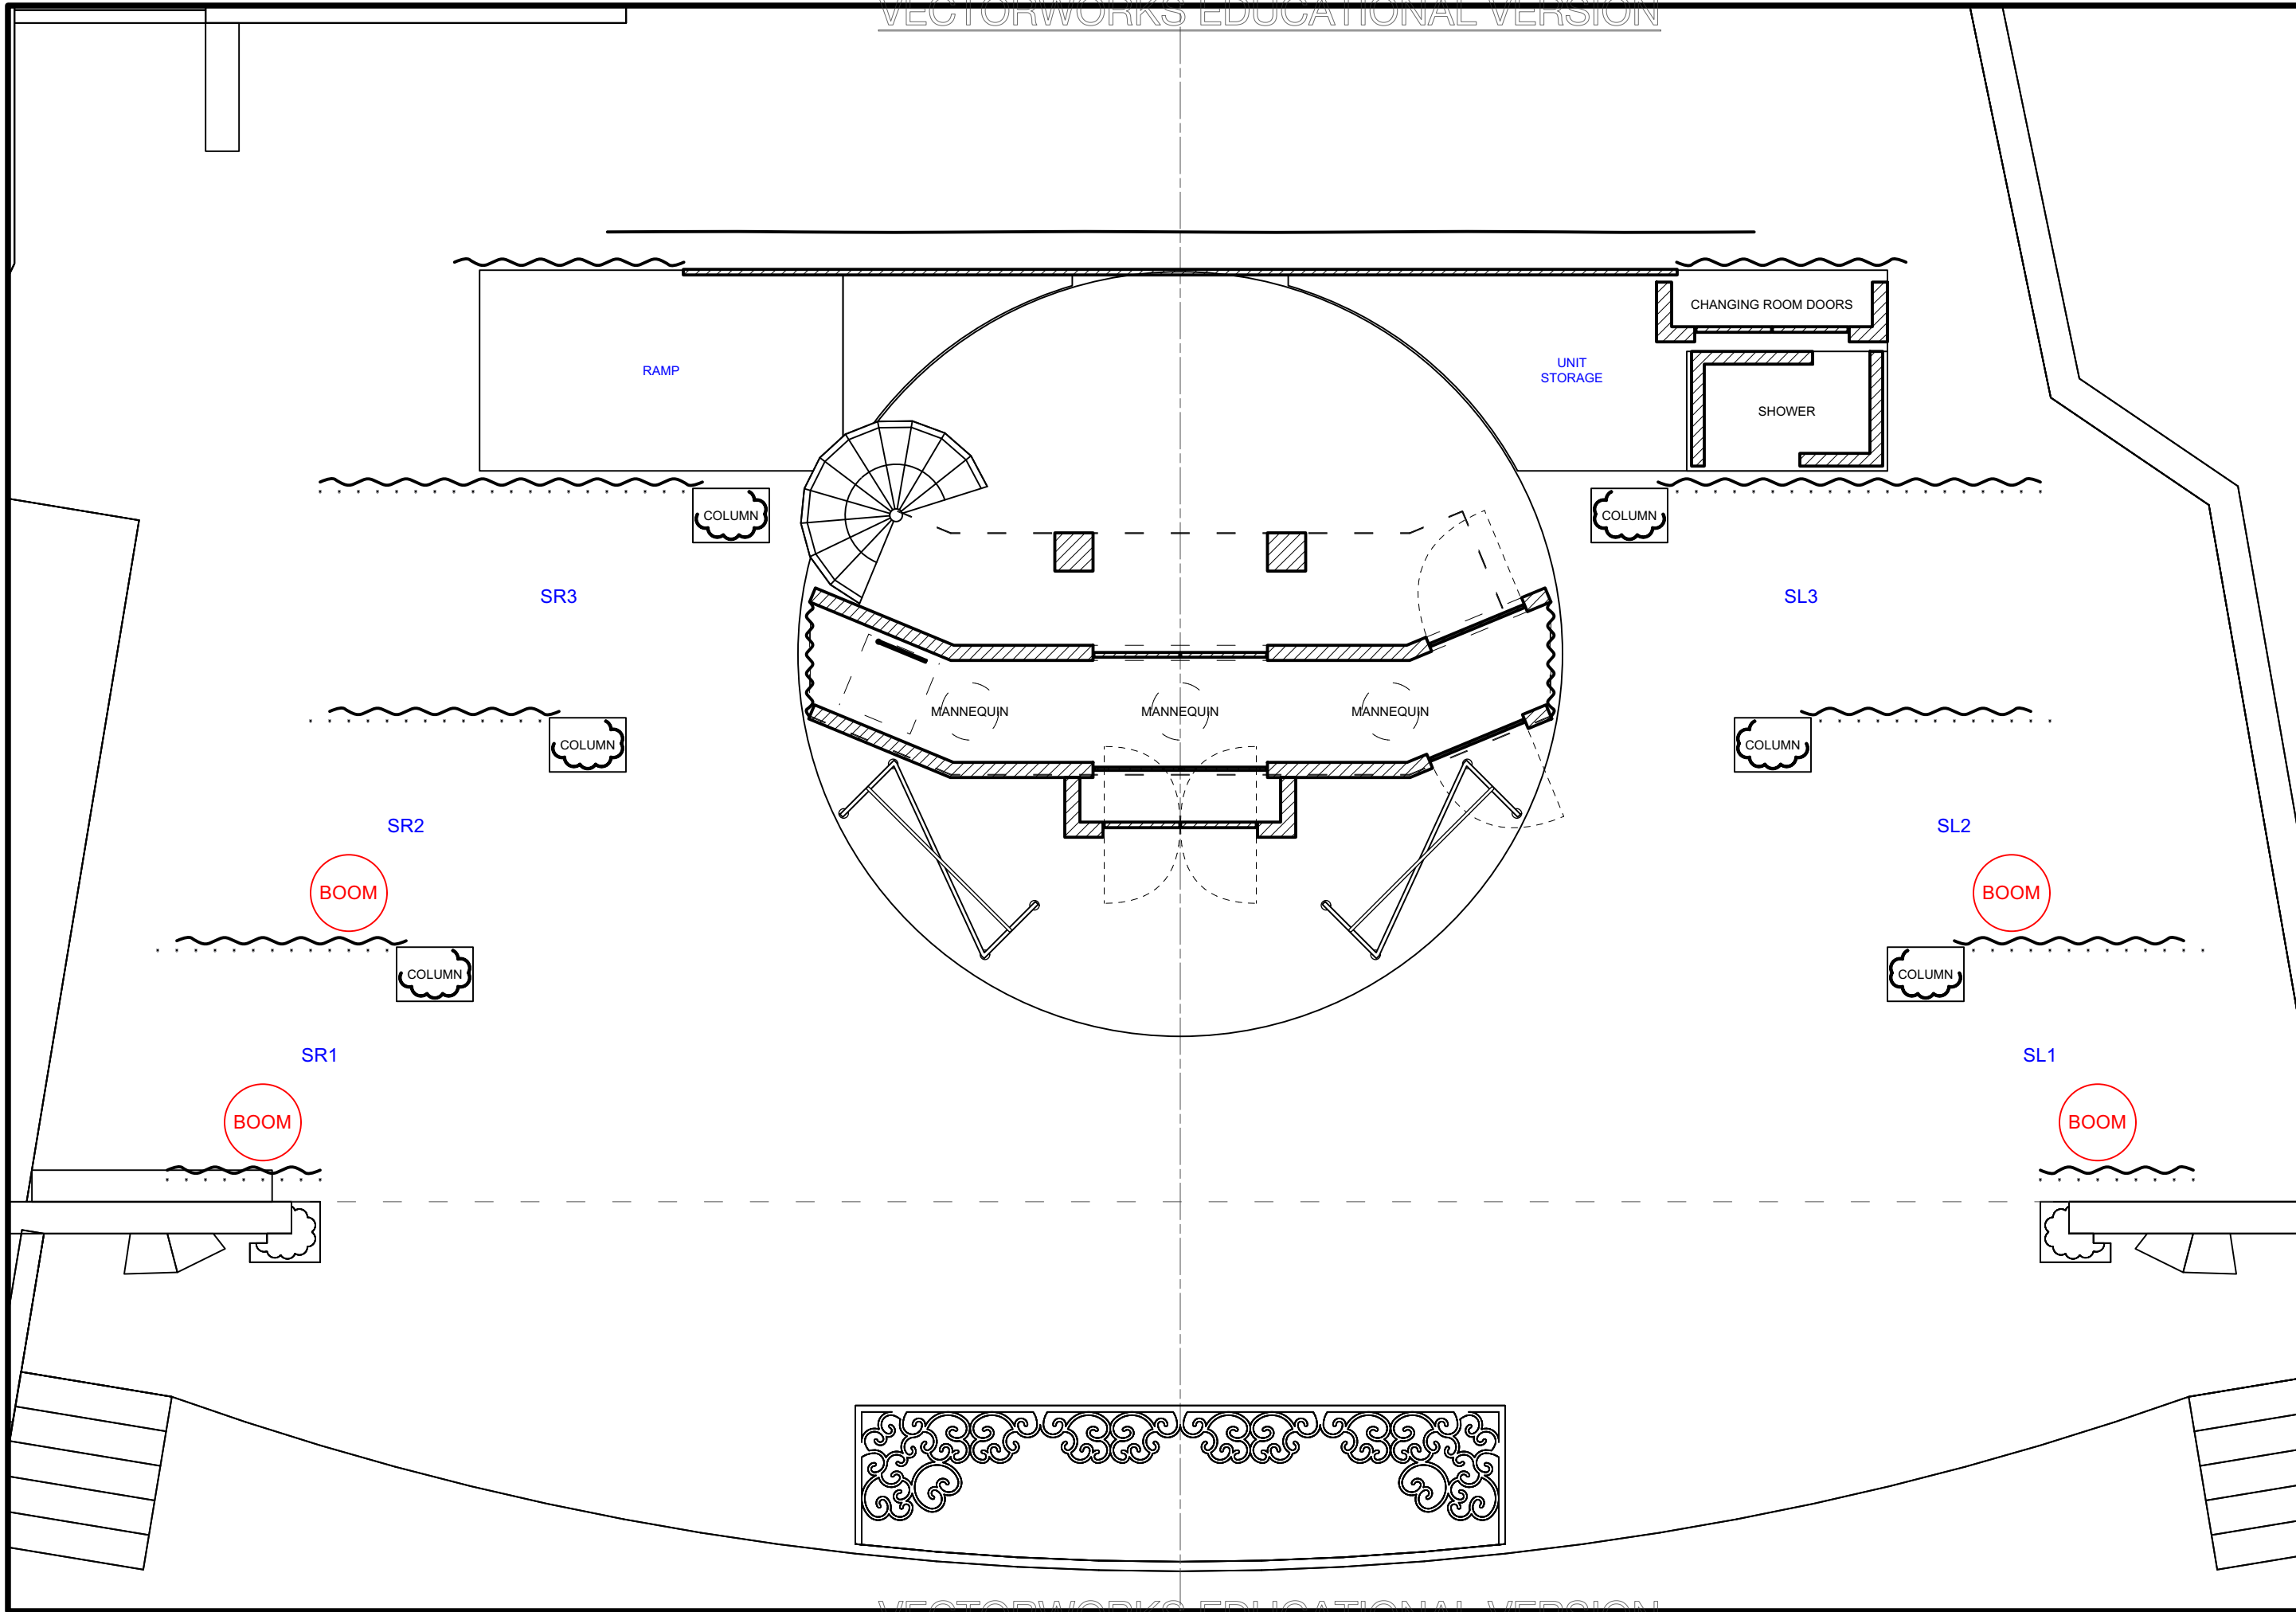


Disclaimer:
 Drawings are only meant only to illustrate ideas and are not to be used for construction. The design must be evaluated and stamped by a certified technical director before construction. The designer does not assume any liability for structural integrity in the designs. The company selected to build the designs will assume all liability to its structural integrity and related consummation, crew and performer safety.

Brandon M. Newton
 Scenic Designer Signature

Venue: Actor's Playhouse
 Stage: Miracle Theatre
 Director: David Arisco
 Technical Director: Gene Seyffer

Show Title: LEGALLY BLONDE THE MUSICAL

Sheet Title: A2S2: Department Store
 Date: 08 December 2023
 Scale: 1/4" = 1'-0"
 Designer: Brandon M. Newton
 Drawn By: Brandon M. Newton

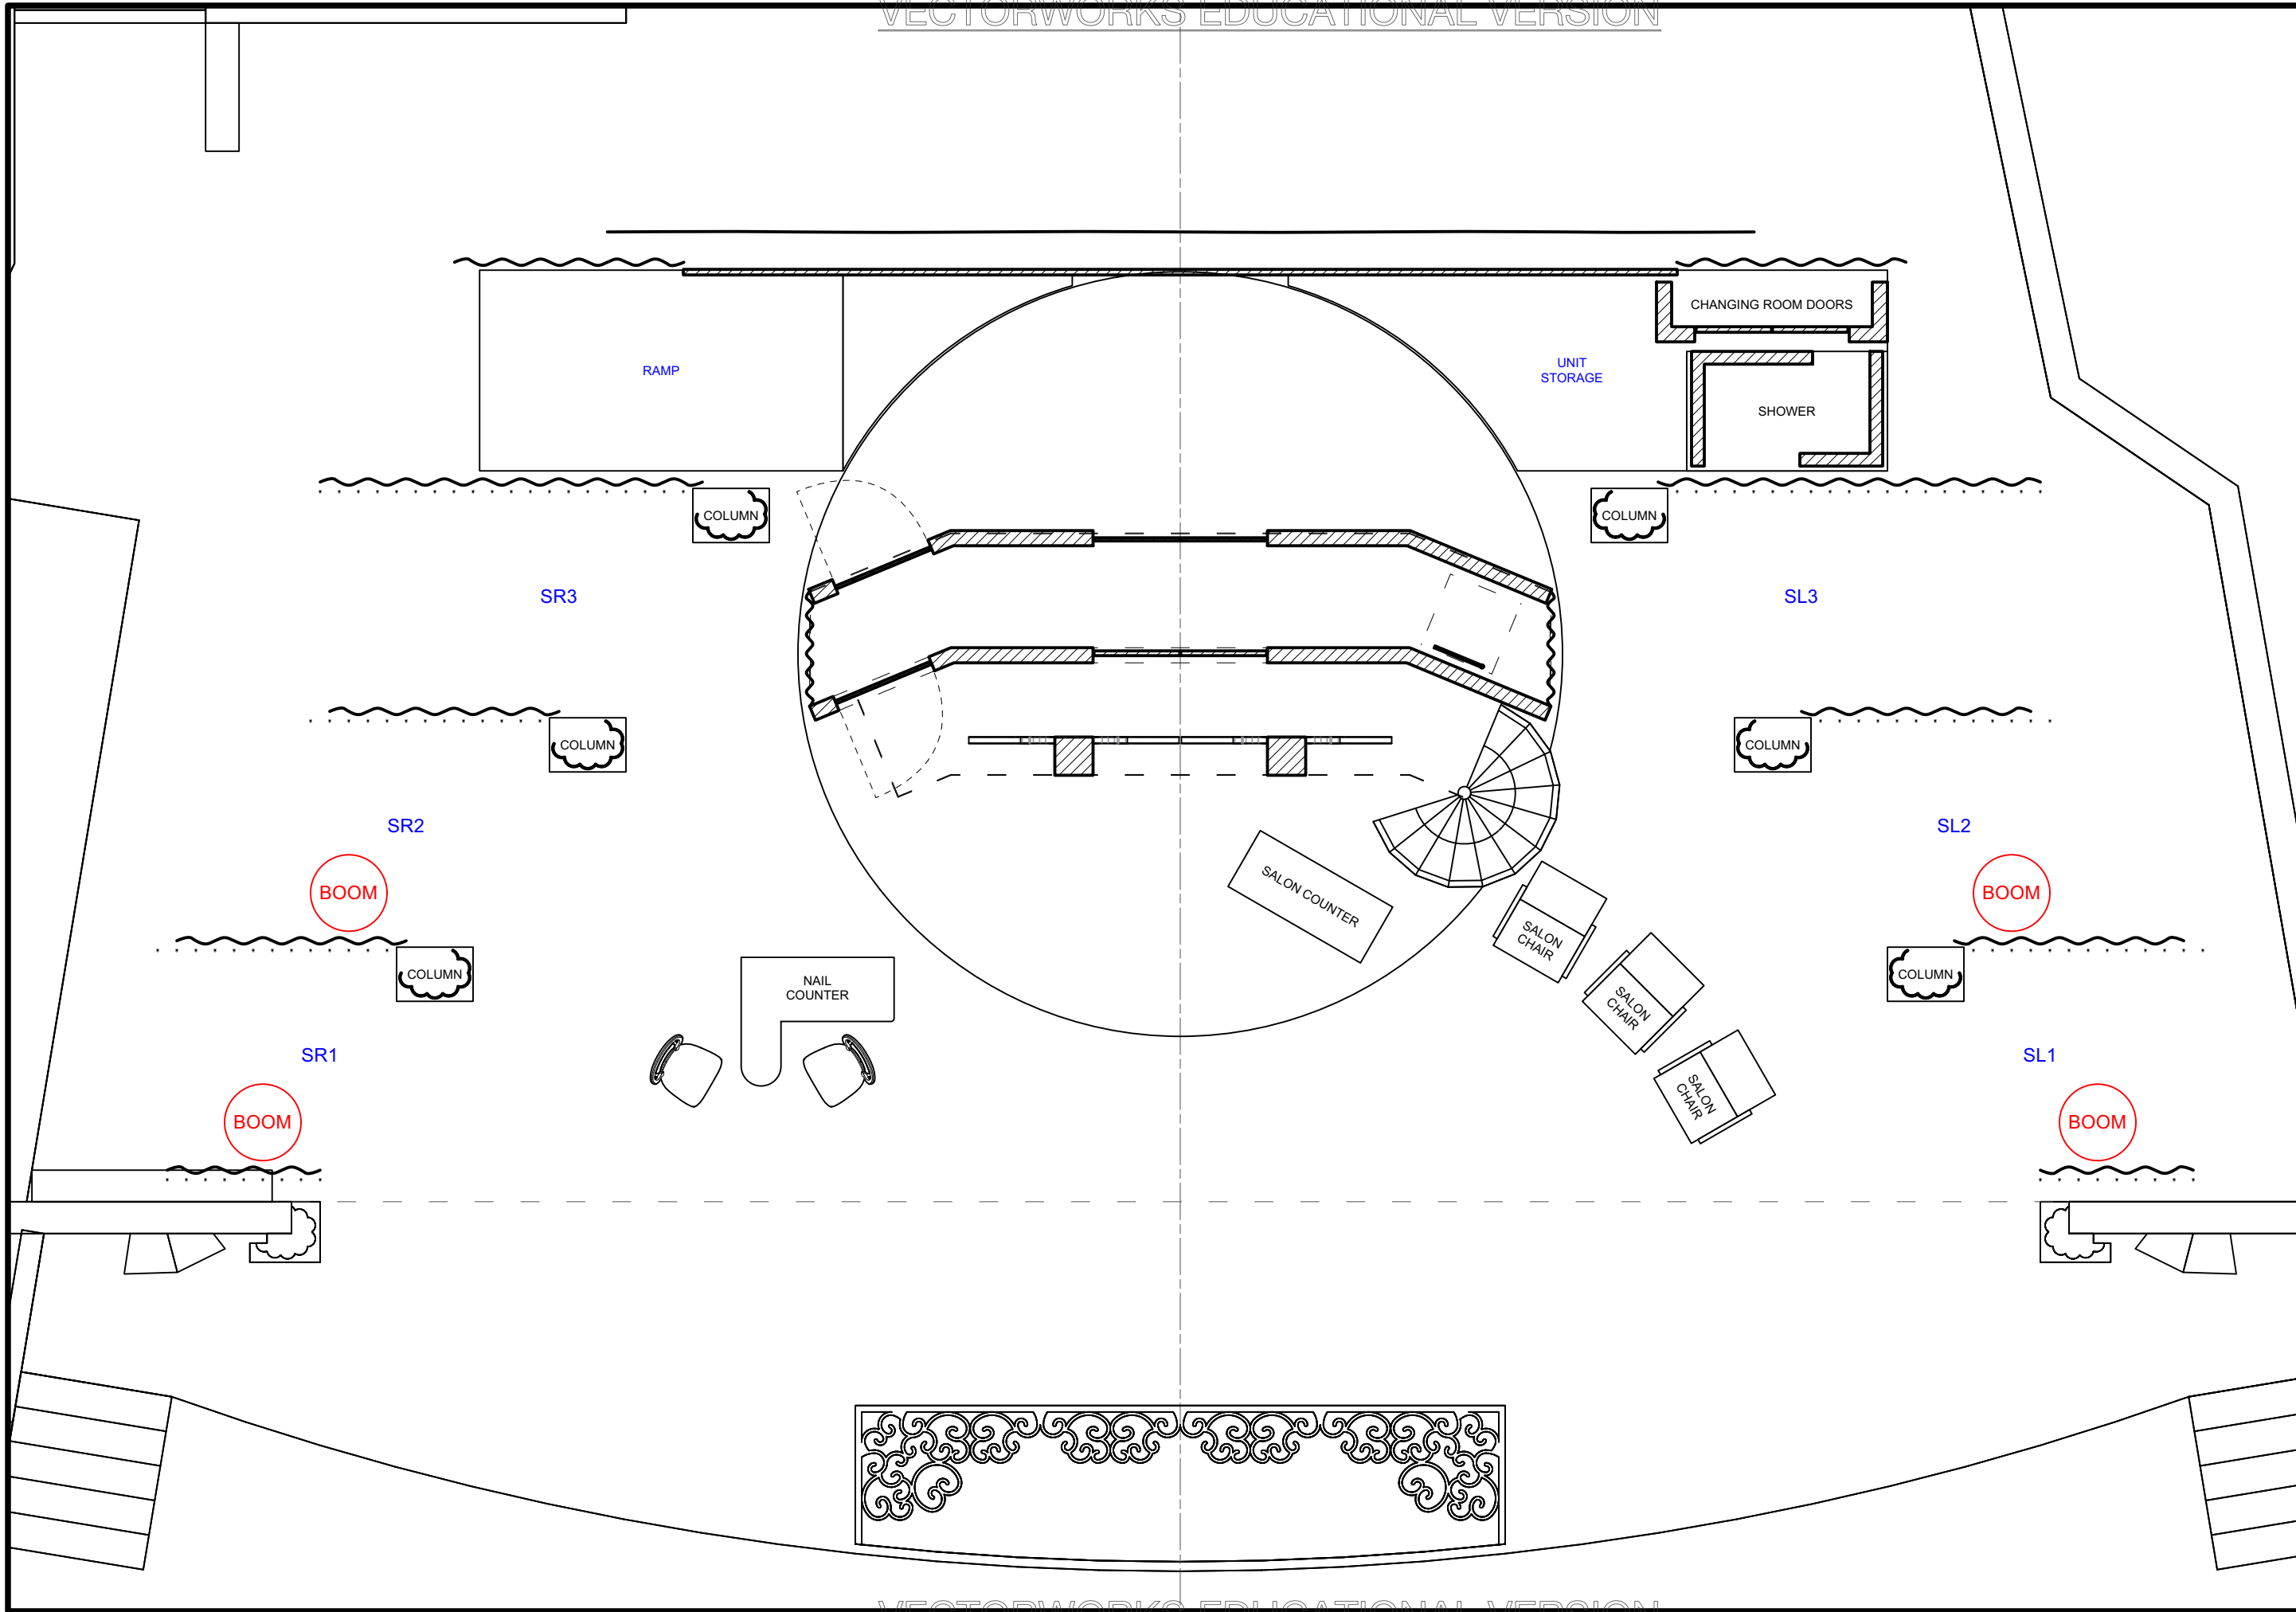


Disclaimer:
 Drawings are only meant only to illustrate ideas and are not to be used for construction. The design must be evaluated and stamped by a certified technical director before construction. The designer does not assume any liability for structural integrity in the designs. The company selected to build the designs will assume all liability to its structural integrity and related consummation, crew and performer safety.

Brandon M. Newton
 Scenic Designer Signature

Venue: Actor's Playhouse
 Stage: Miracle Theatre
 Director: David Arisco
 Technical Director: Gene Seyffer

Show Title: LEGALLY BLONDE THE MUSICAL

Sheet Title: A2S3: Salon
 Date: 08 December 2023
 Designer: Brandon M. Newton
 Scale: 1/4" = 1'-0"
 Drawn By: Brandon M. Newton
 Sheet Number: GP-23 of 32

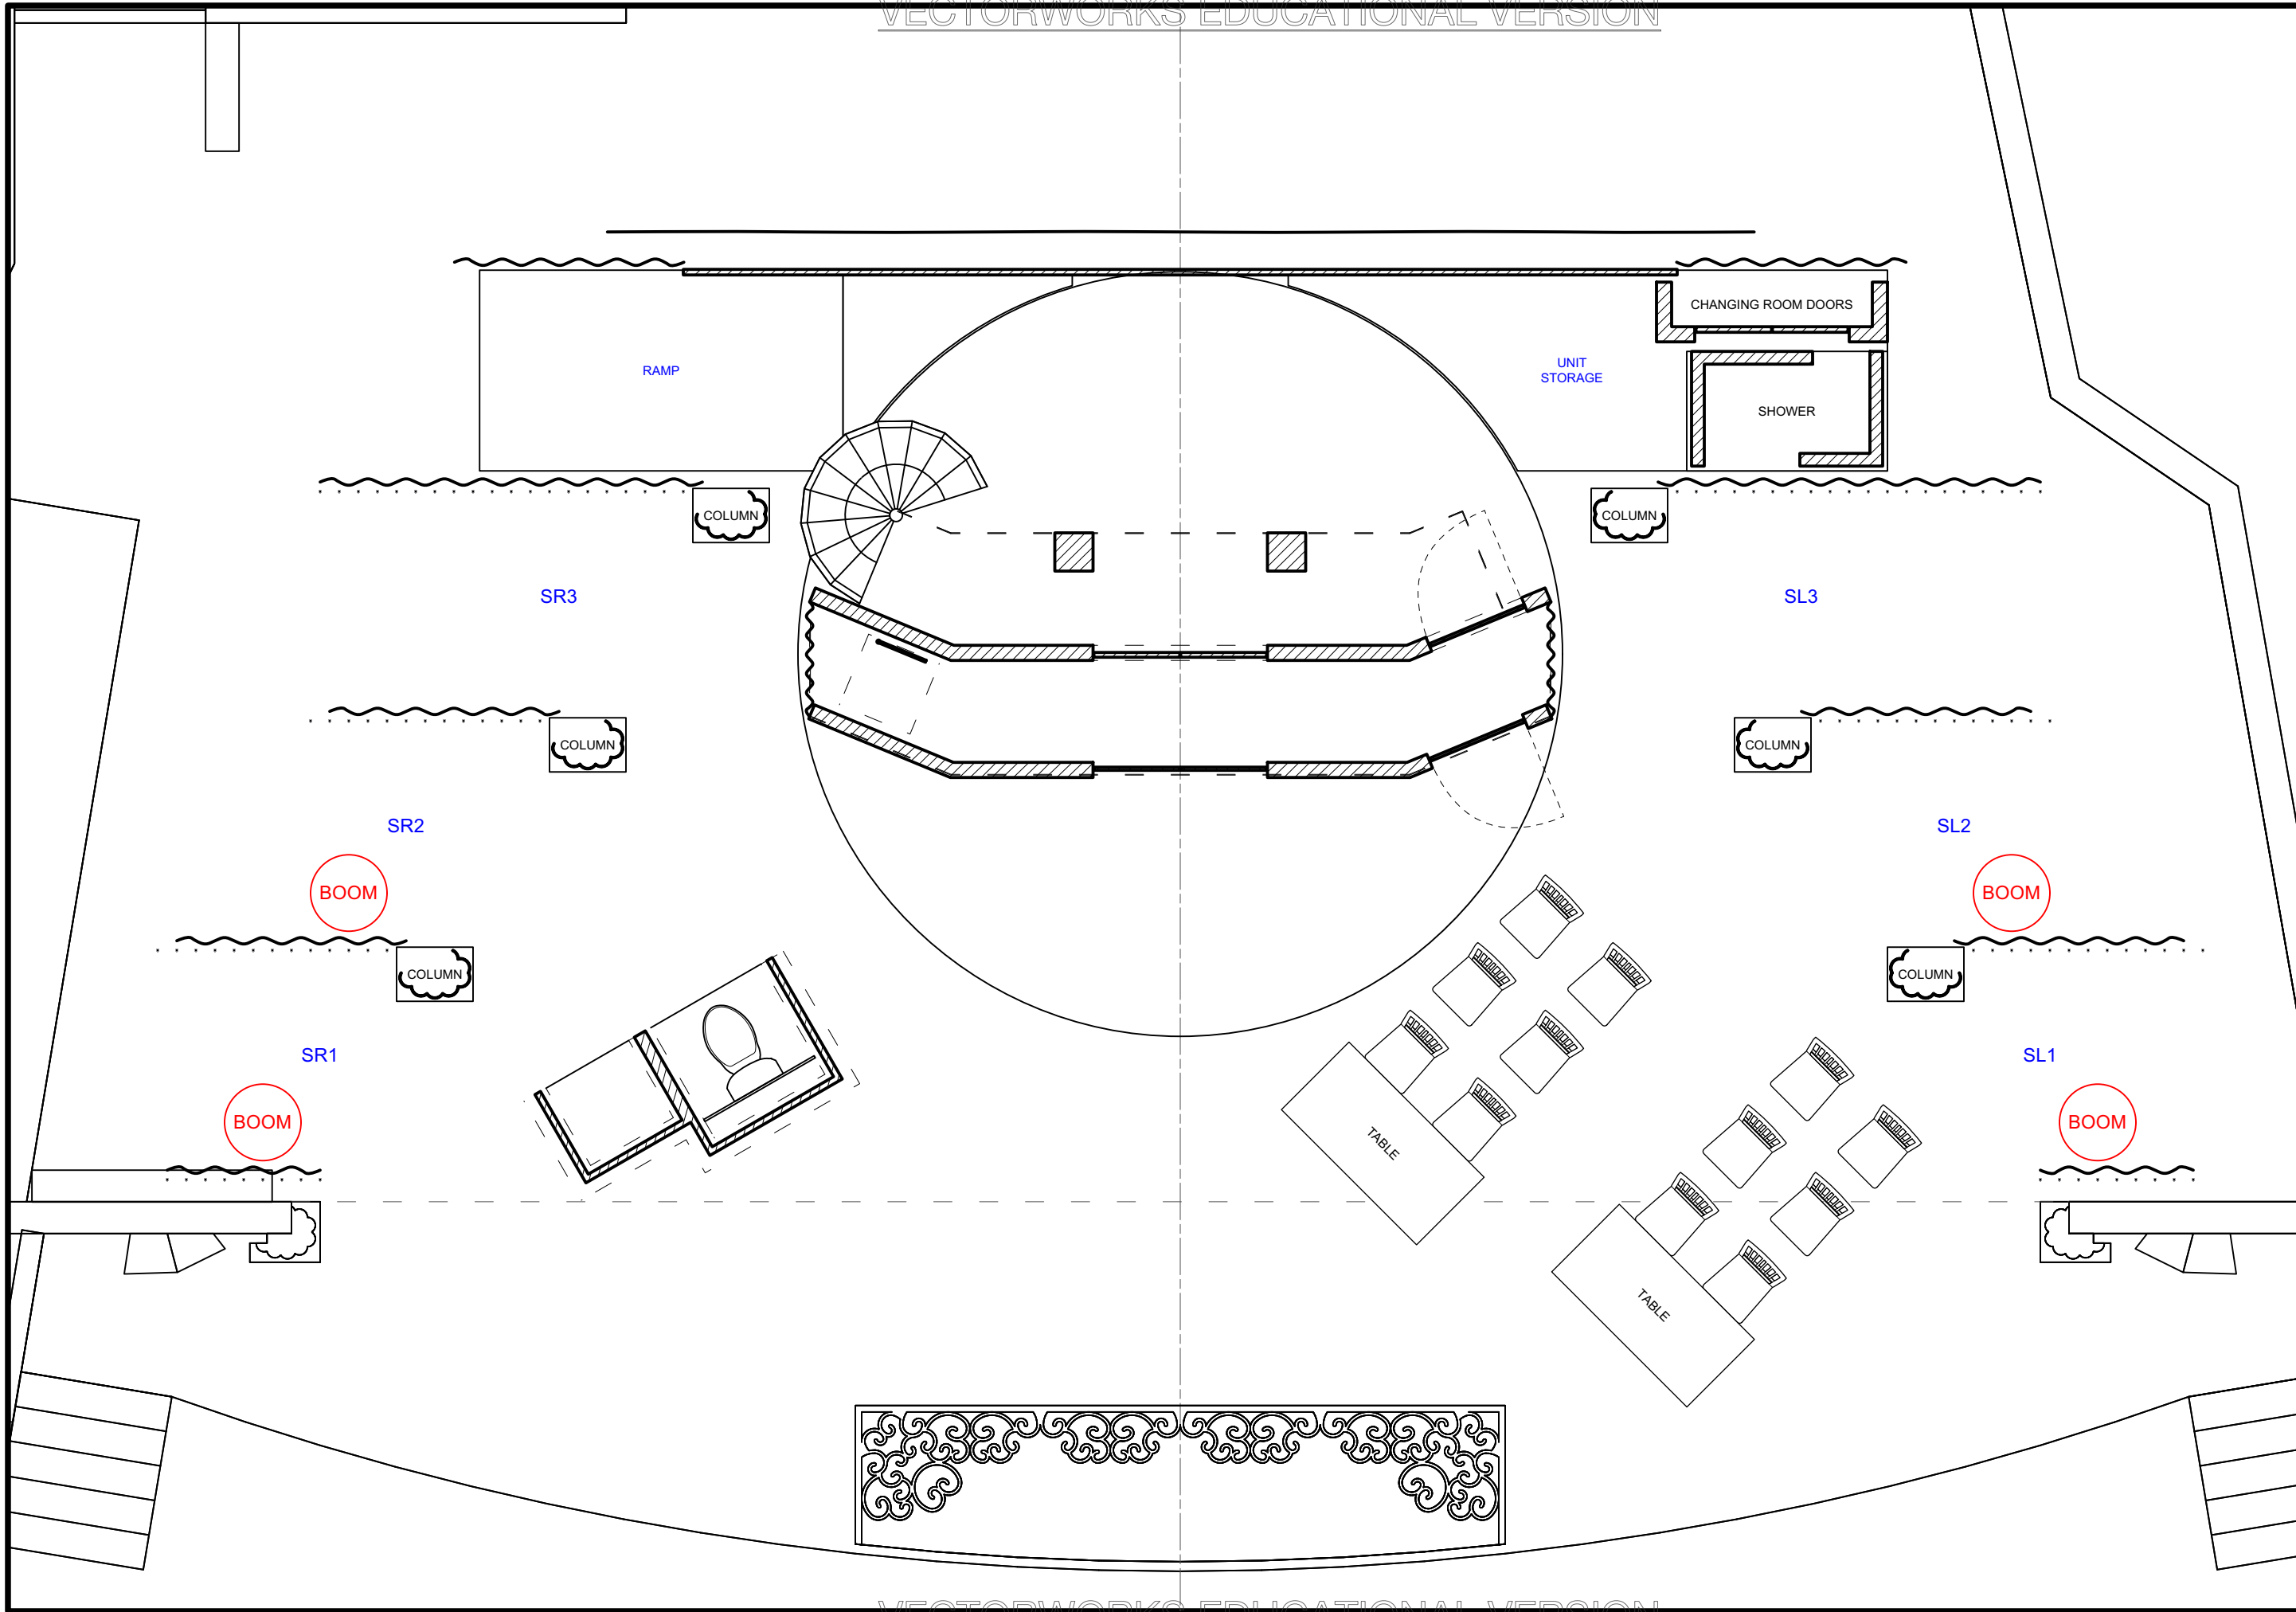


Disclaimer:
 Drawings are only meant only to illustrate ideas and are not to be used for construction. The design must be evaluated and stamped by a certified technical director before construction. The designer does not assume any liability for structural integrity in the designs. The company selected to build the designs will assume all liability to its structural integrity and related consummation, crew and performer safety.

Brandon M. Newton
 Scenic Designer Signature

Venue: Actor's Playhouse
 Stage: Miracle Theatre
 Director: David Arisco
 Technical Director: Gene Seyffer

Show Title: LEGALLY BLONDE THE MUSICAL

Sheet Title: A2S4: Outside Courtroom/Courtroom
 Date: 08 December 2023
 Designer: Brandon M. Newton
 Scale: 1/4" = 1'-0"
 Drawn By: Brandon M. Newton

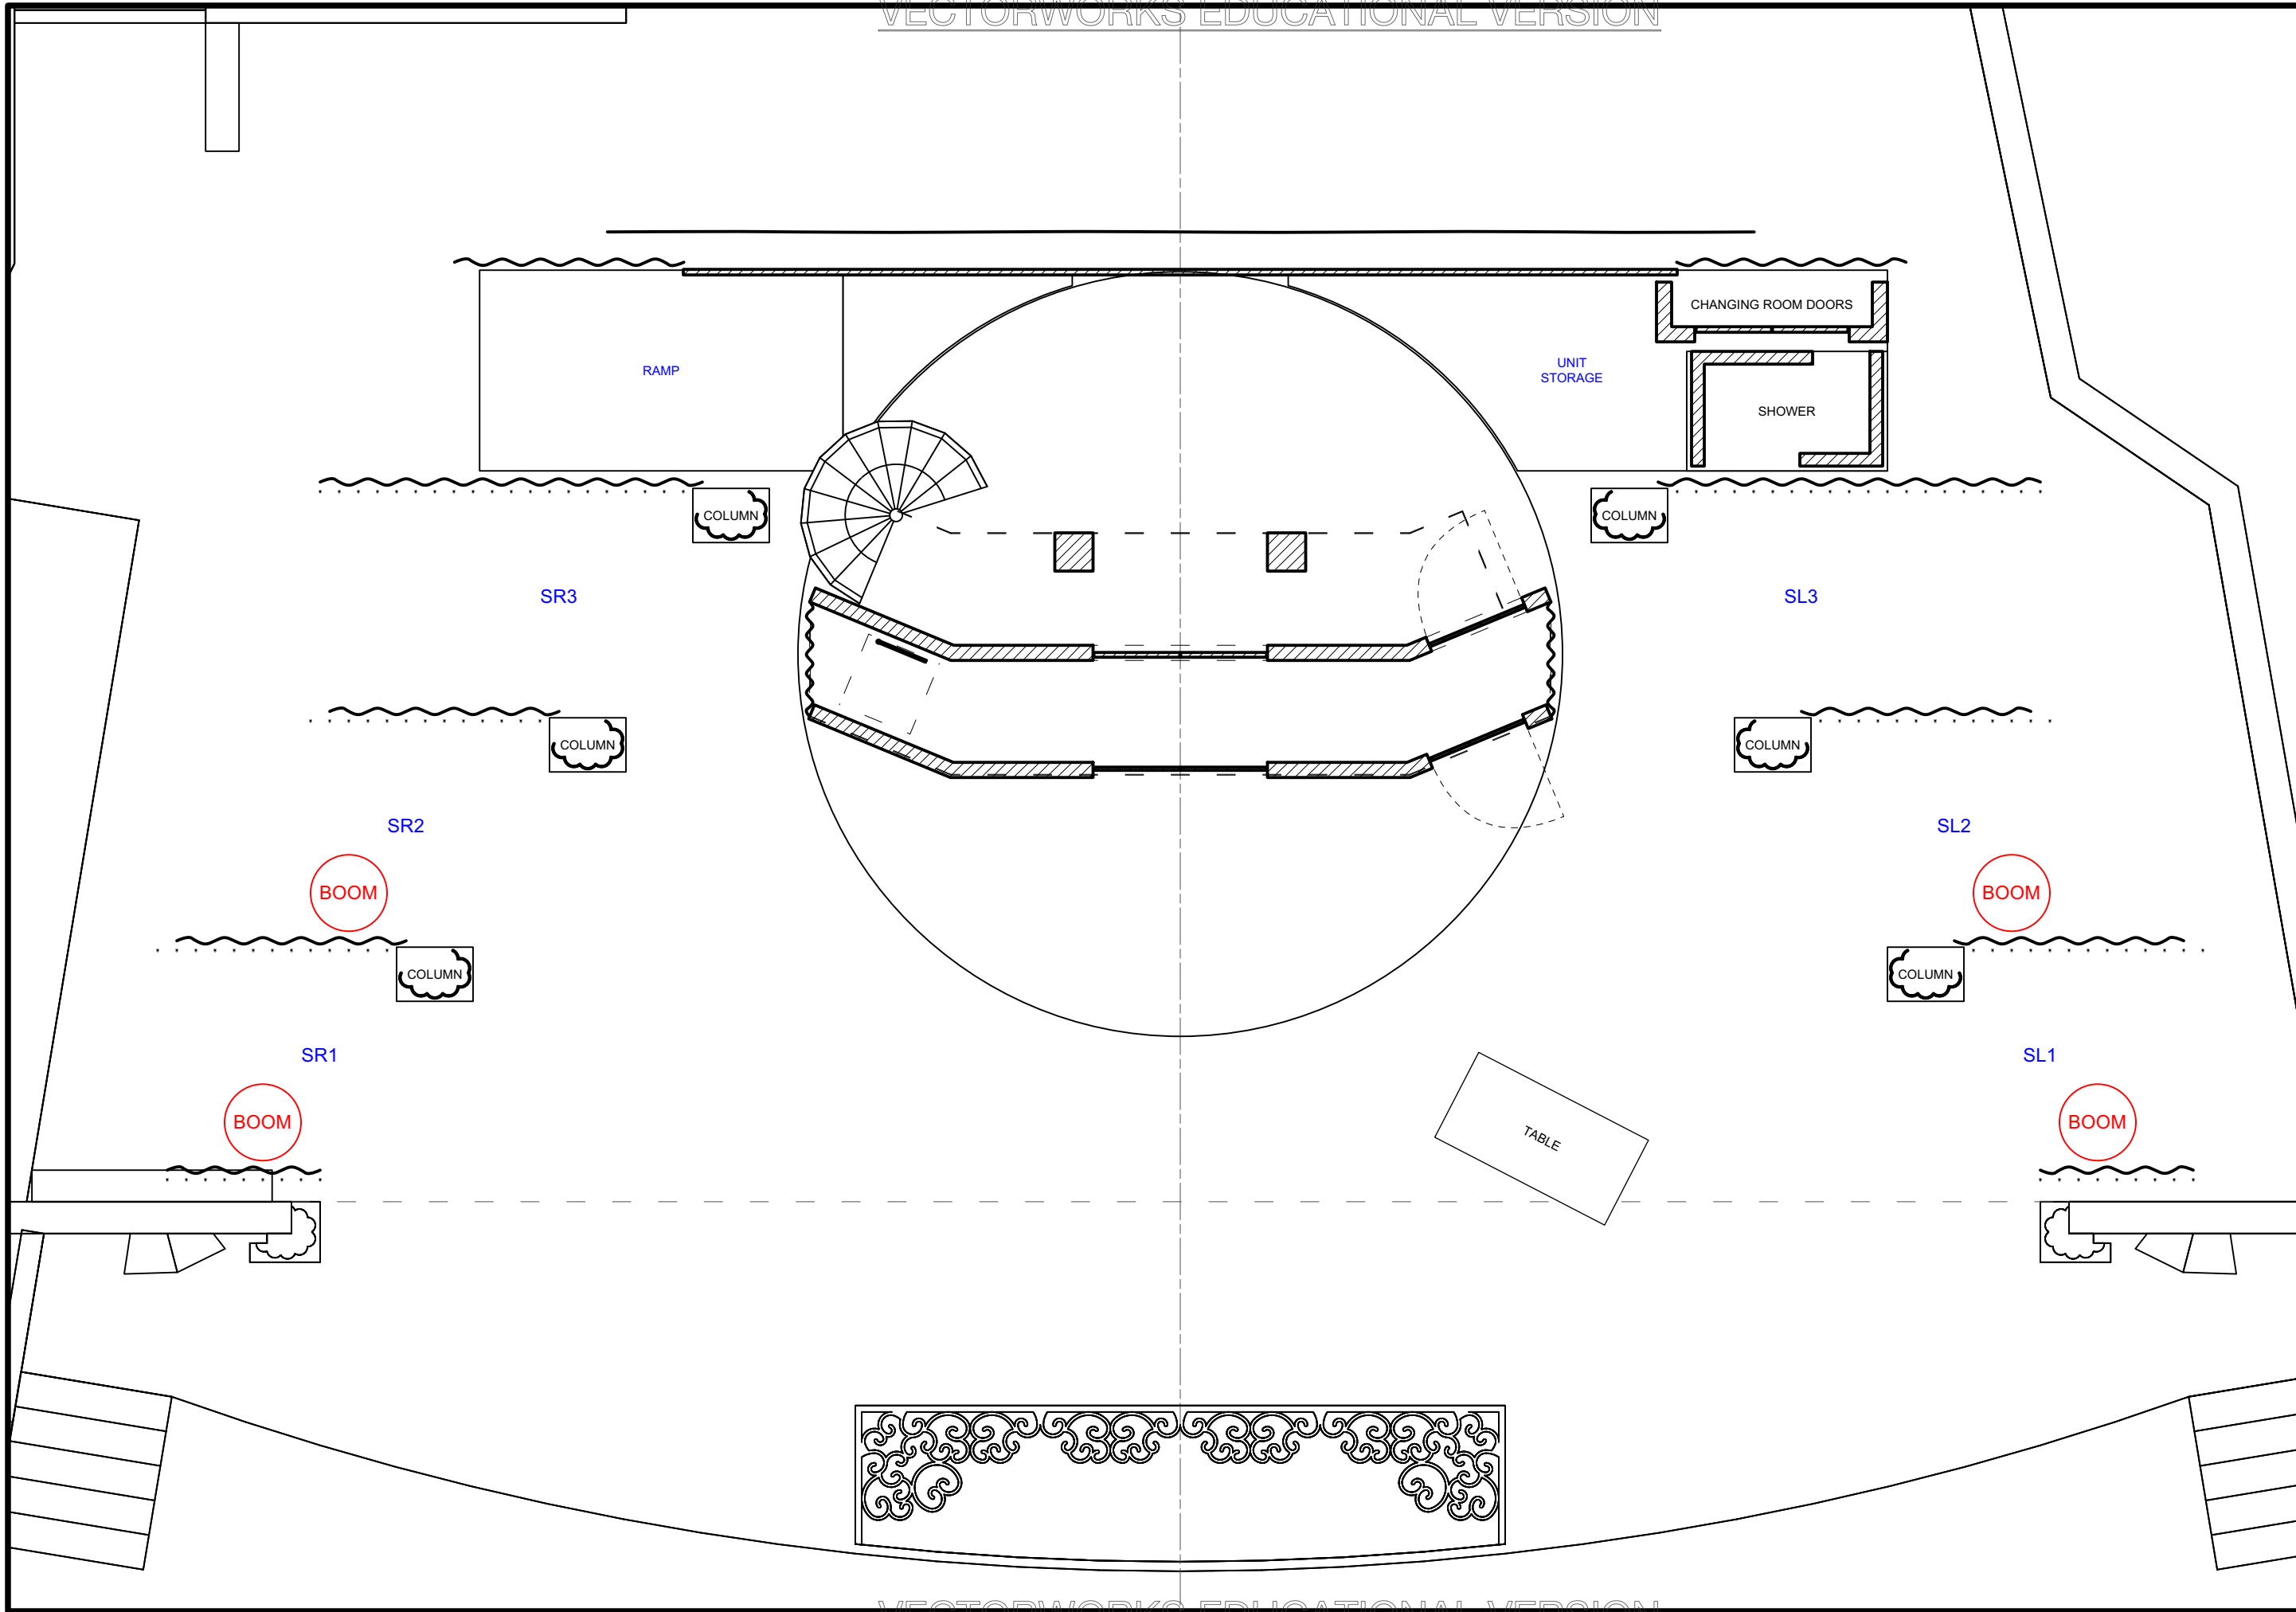


Disclaimer:
 Drawings are only meant only to illustrate ideas and are not to be used for construction. The design must be evaluated and stamped by a certified technical director before construction. The designer does not assume any liability for structural integrity in the designs. The company selected to build the designs will assume all liability to its structural integrity and related consummation, crew and performer safety.

Brandon M. Newton
 Scenic Designer Signature

Venue: Actor's Playhouse
 Stage: Miracle Theatre
 Director: David Arisco
 Technical Director: Gene Seyffer

Show Title: LEGALLY BLONDE THE MUSICAL

Sheet Title: A2S5.1: Conference Room
 Date: 08 December 2023
 Designer: Brandon M. Newton
 Scale: 1/4" = 1'-0"
 Drawn By: Brandon M. Newton

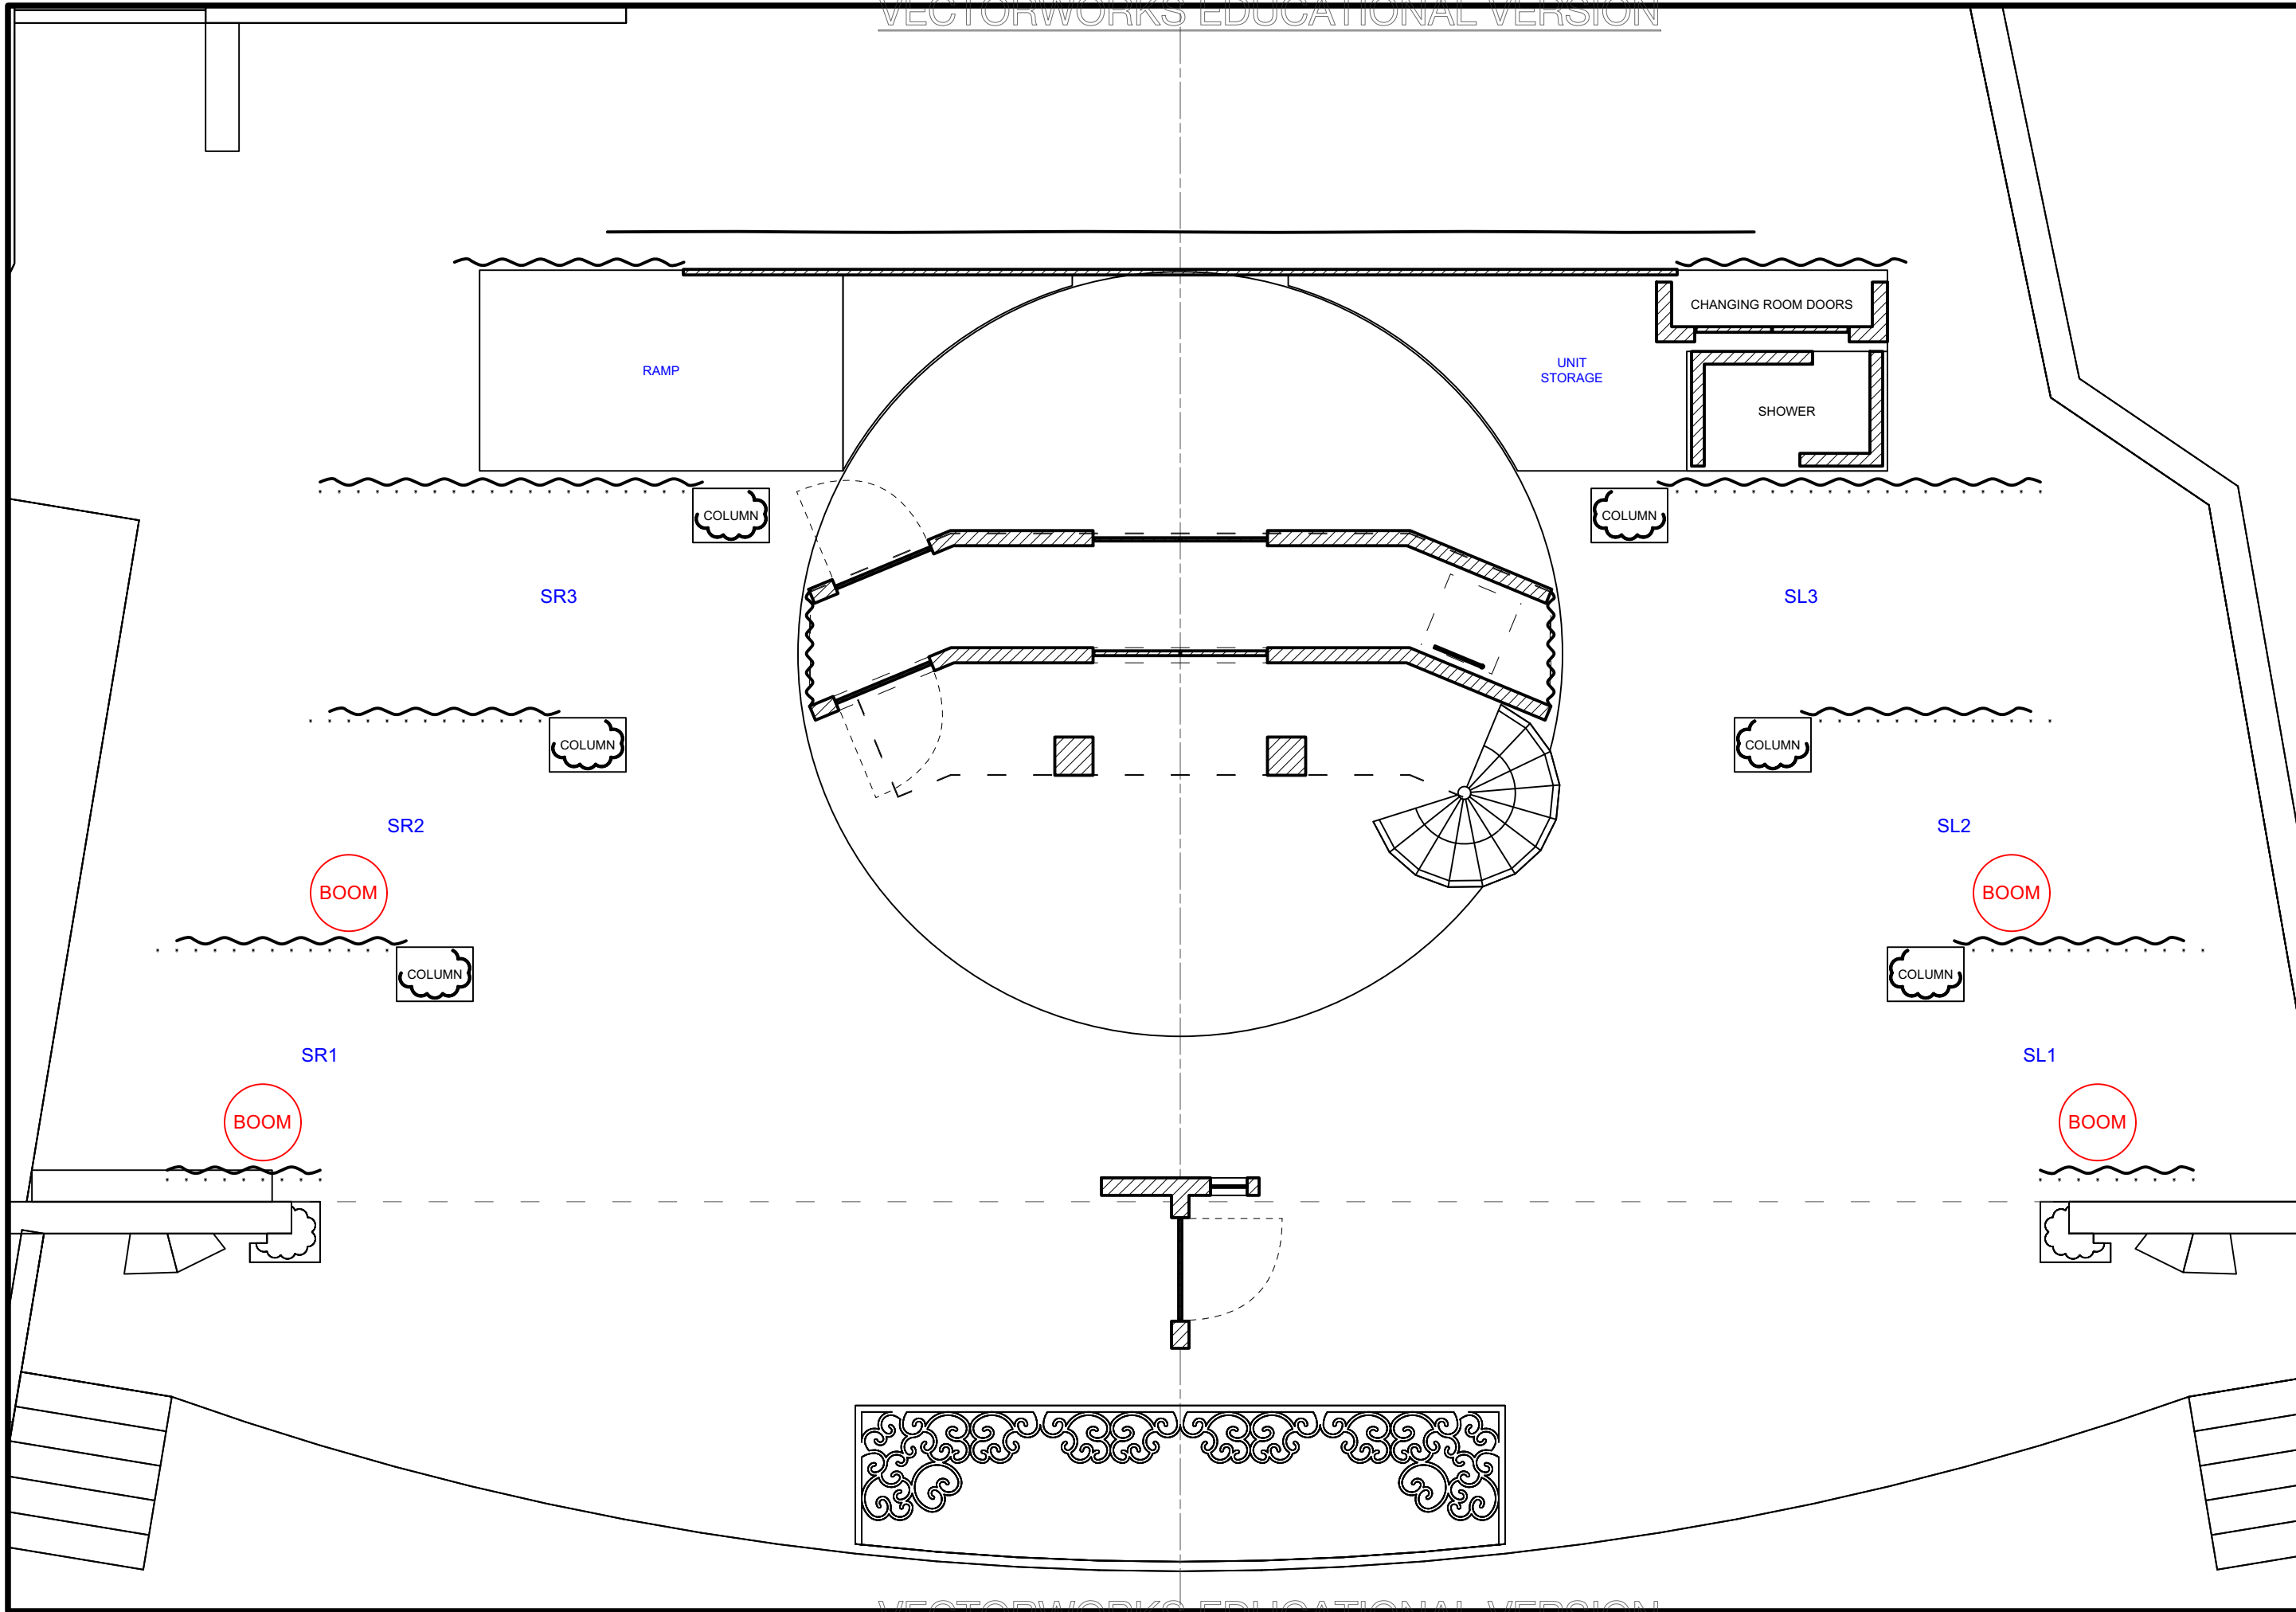


Disclaimer:
 Drawings are only meant only to illustrate ideas and are not to be used for construction. The design must be evaluated and stamped by a certified technical director before construction. The designer does not assume any liability for structural integrity in the designs. The company selected to build the designs will assume all liability to its structural integrity and related consummation, crew and performer safety.

Brandon M. Newton
 Scenic Designer Signature

Venue: Actor's Playhouse
 Stage: Miracle Theatre
 Director: David Arisco
 Technical Director: Gene Seyffer

Show Title: LEGALLY BLONDE THE MUSICAL

Sheet Title: A2S5.2: Elle's Dorm v2
 Date: 08 December 2023
 Scale: 1/4" = 1'-0"
 Designer: Brandon M. Newton
 Drawn By: Brandon M. Newton

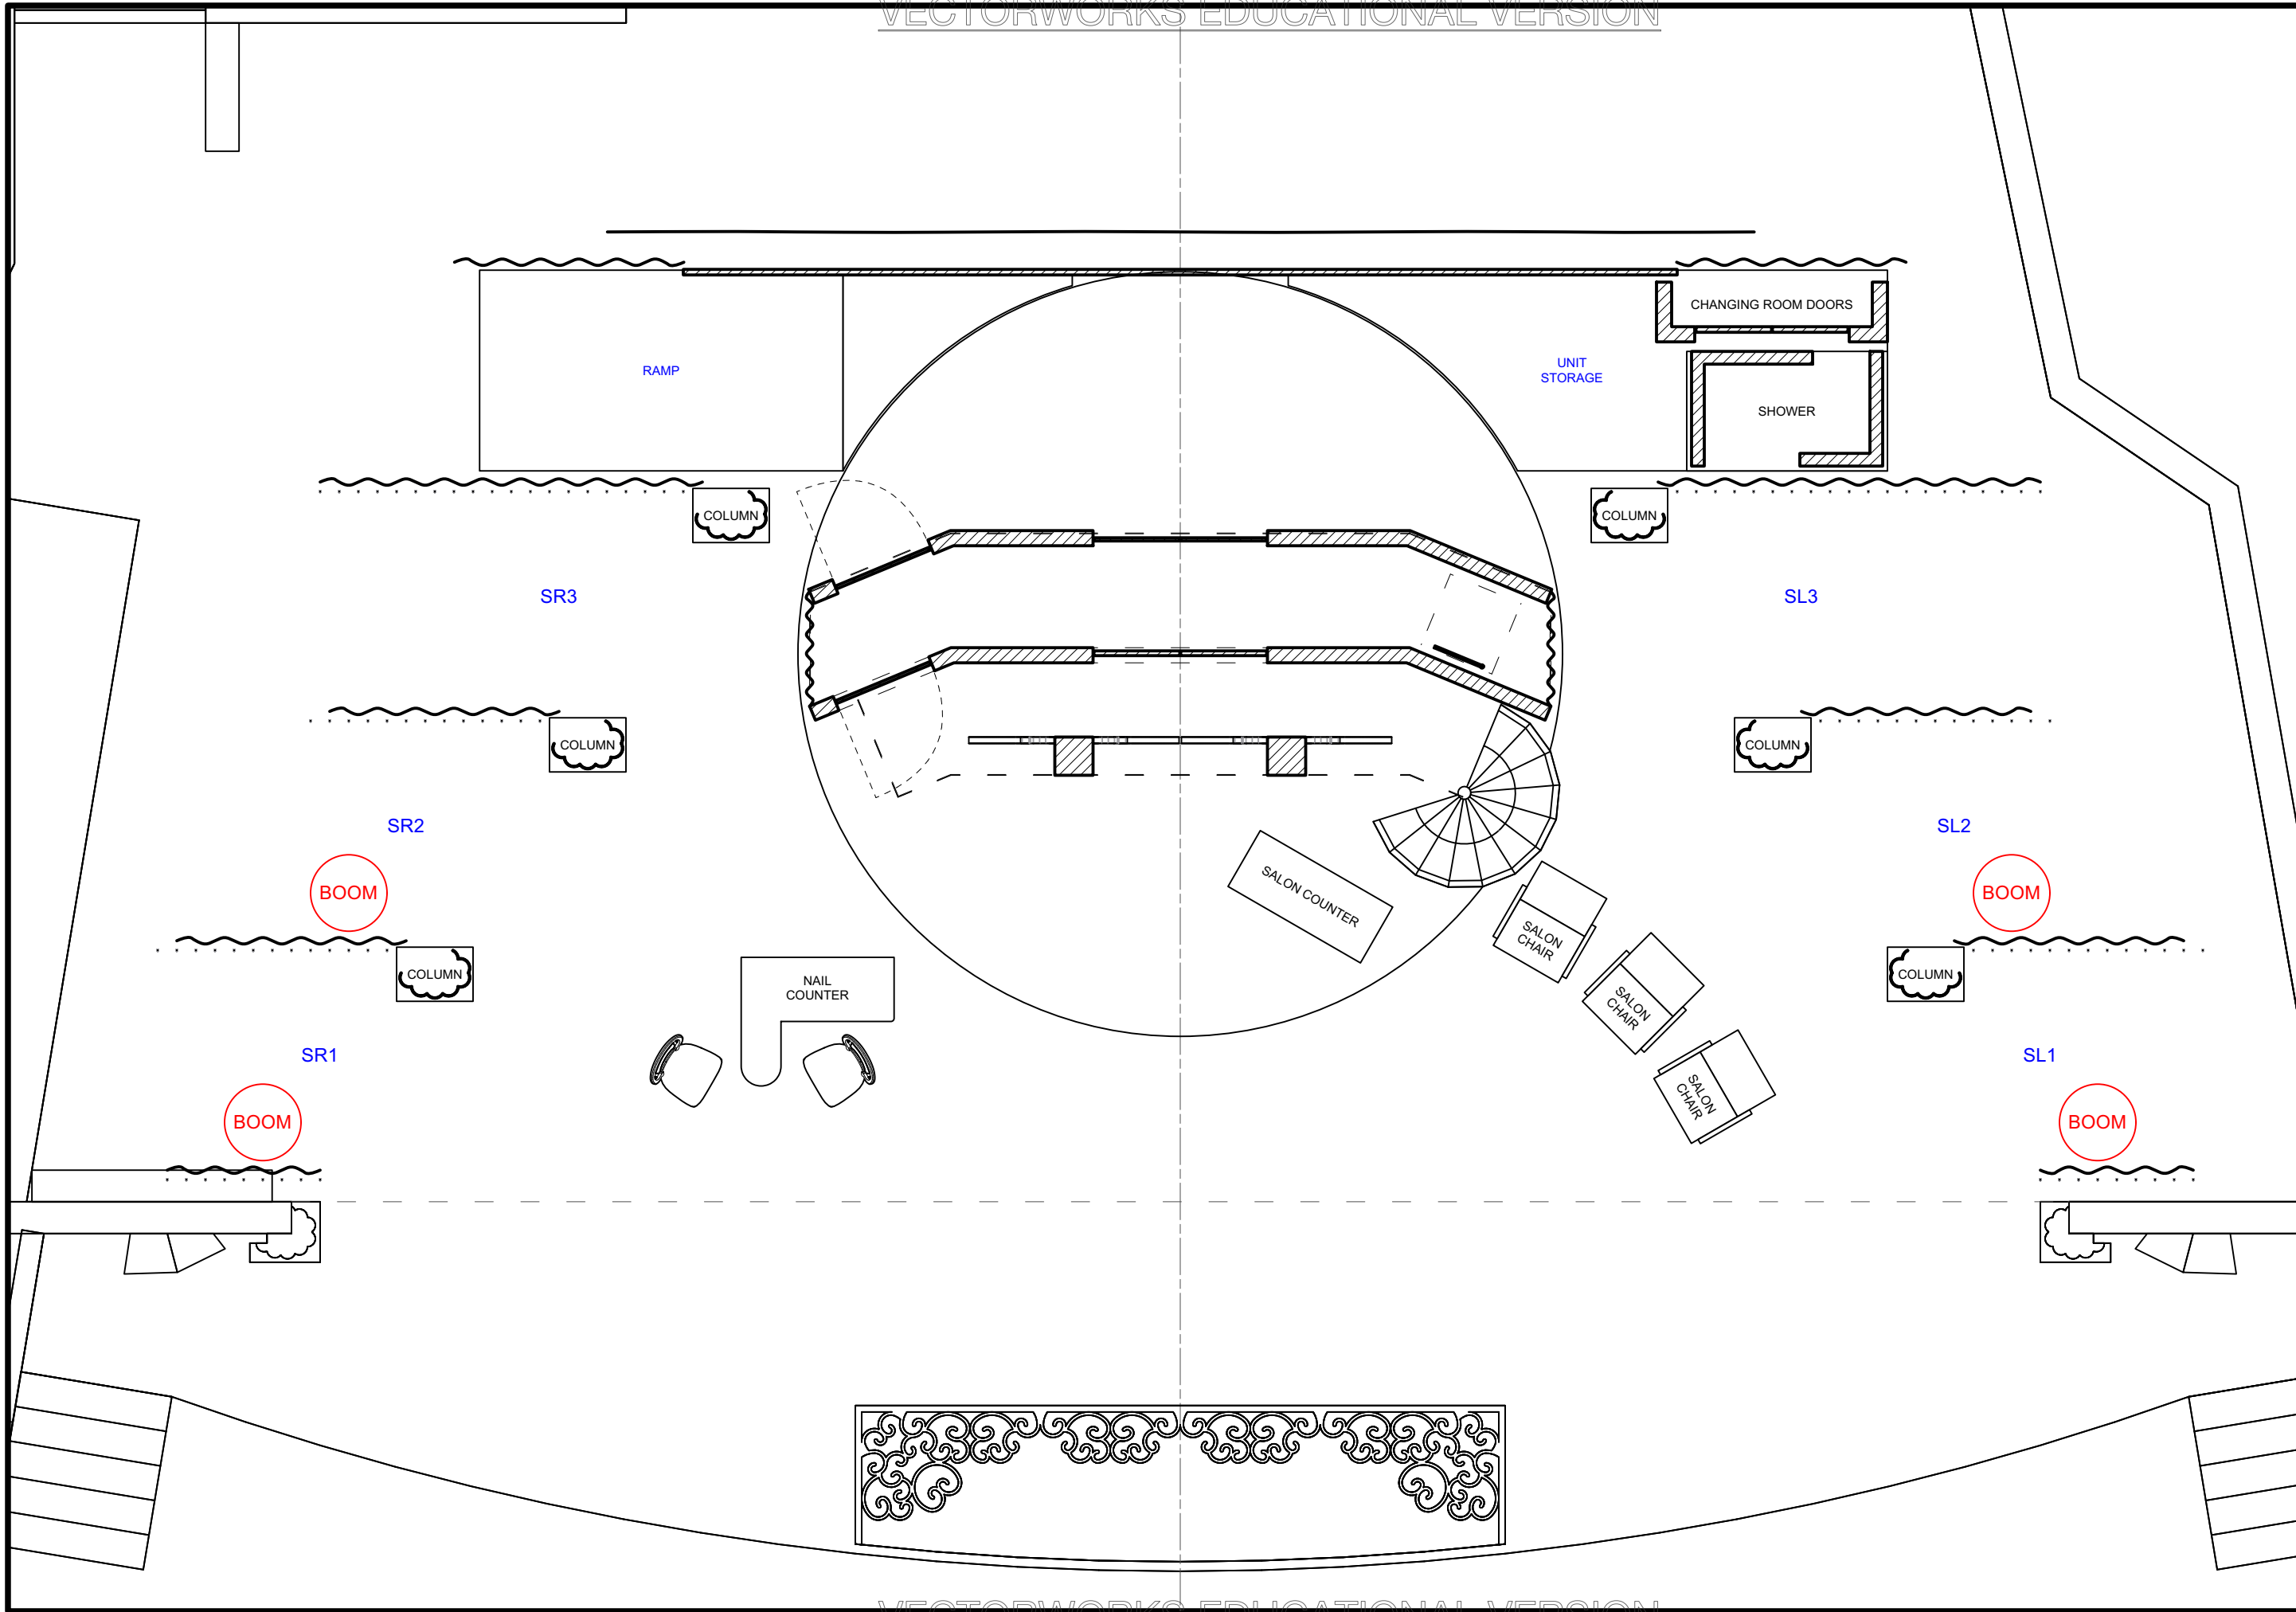

Disclaimer:
 Drawings are only meant only to illustrate ideas and are not to be used for construction. The design must be evaluated and stamped by a certified technical director before construction. The designer does not assume any liability for structural integrity in the designs. The company selected to build the designs will assume all liability to its structural integrity and related consummation, crew and performer safety.


Brandon M. Newton
 Scenic Designer Signature

Venue: Actor's Playhouse
 Stage: Miracle Theatre
 Director: David Arisco
 Technical Director: Gene Seyffer

Show Title: LEGALLY BLONDE THE MUSICAL

Sheet Title: A2S6.1: Salon
 Date: 08 December 2023
 Designer: Brandon M. Newton
 Scale: 1/4" = 1'-0"
 Drawn By: Brandon M. Newton

Sheet Number: GP-27 of 32

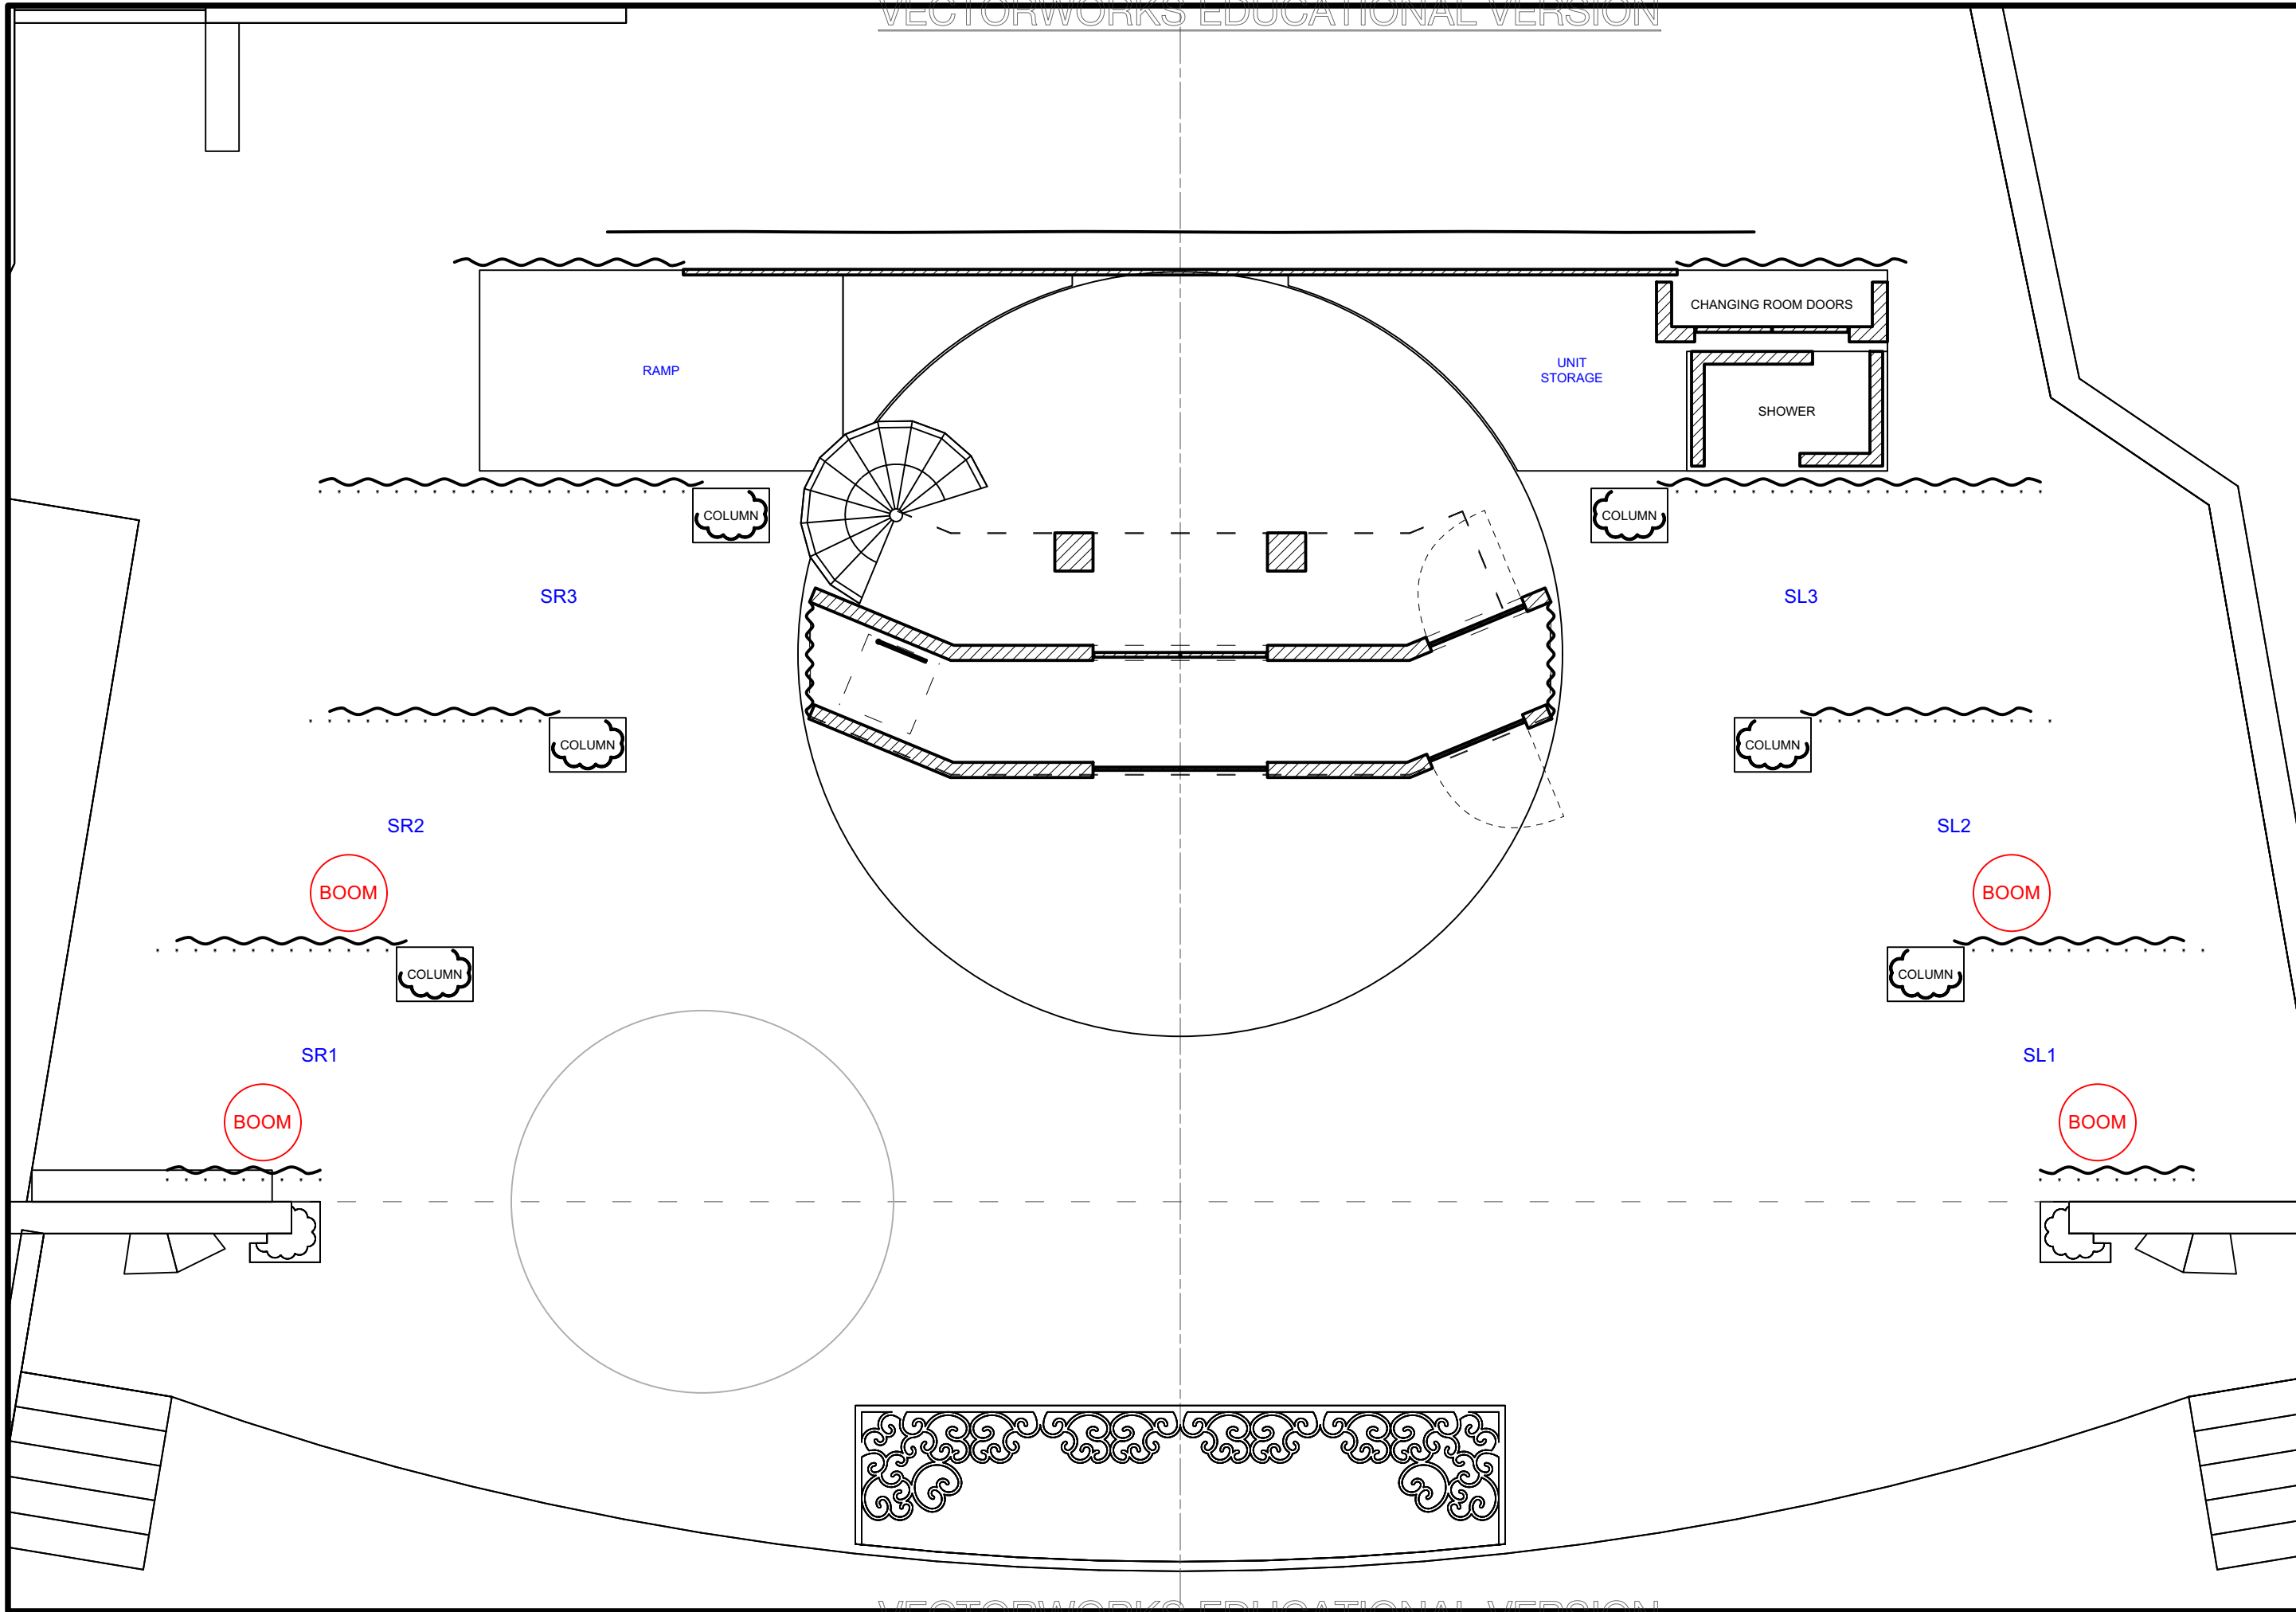


Disclaimer:
 Drawings are only meant only to illustrate ideas and are not to be used for construction. The design must be evaluated and stamped by a certified technical director before construction. The designer does not assume any liability for structural integrity in the designs. The company selected to build the designs will assume all liability to its structural integrity and related consummation, crew and performer safety.

Brandon M. Newton
 Scenic Designer Signature

Venue: Actor's Playhouse
 Stage: Miracle Theatre
 Director: David Arisco
 Technical Director: Gene Seyffer

Show Title: LEGALLY BLONDE THE MUSICAL

Sheet Title: A2S6.2: Parade
 Date: 08 December 2023
 Scale: 1/4" = 1'-0"
 Designer: Brandon M. Newton
 Drawn By: Brandon M. Newton

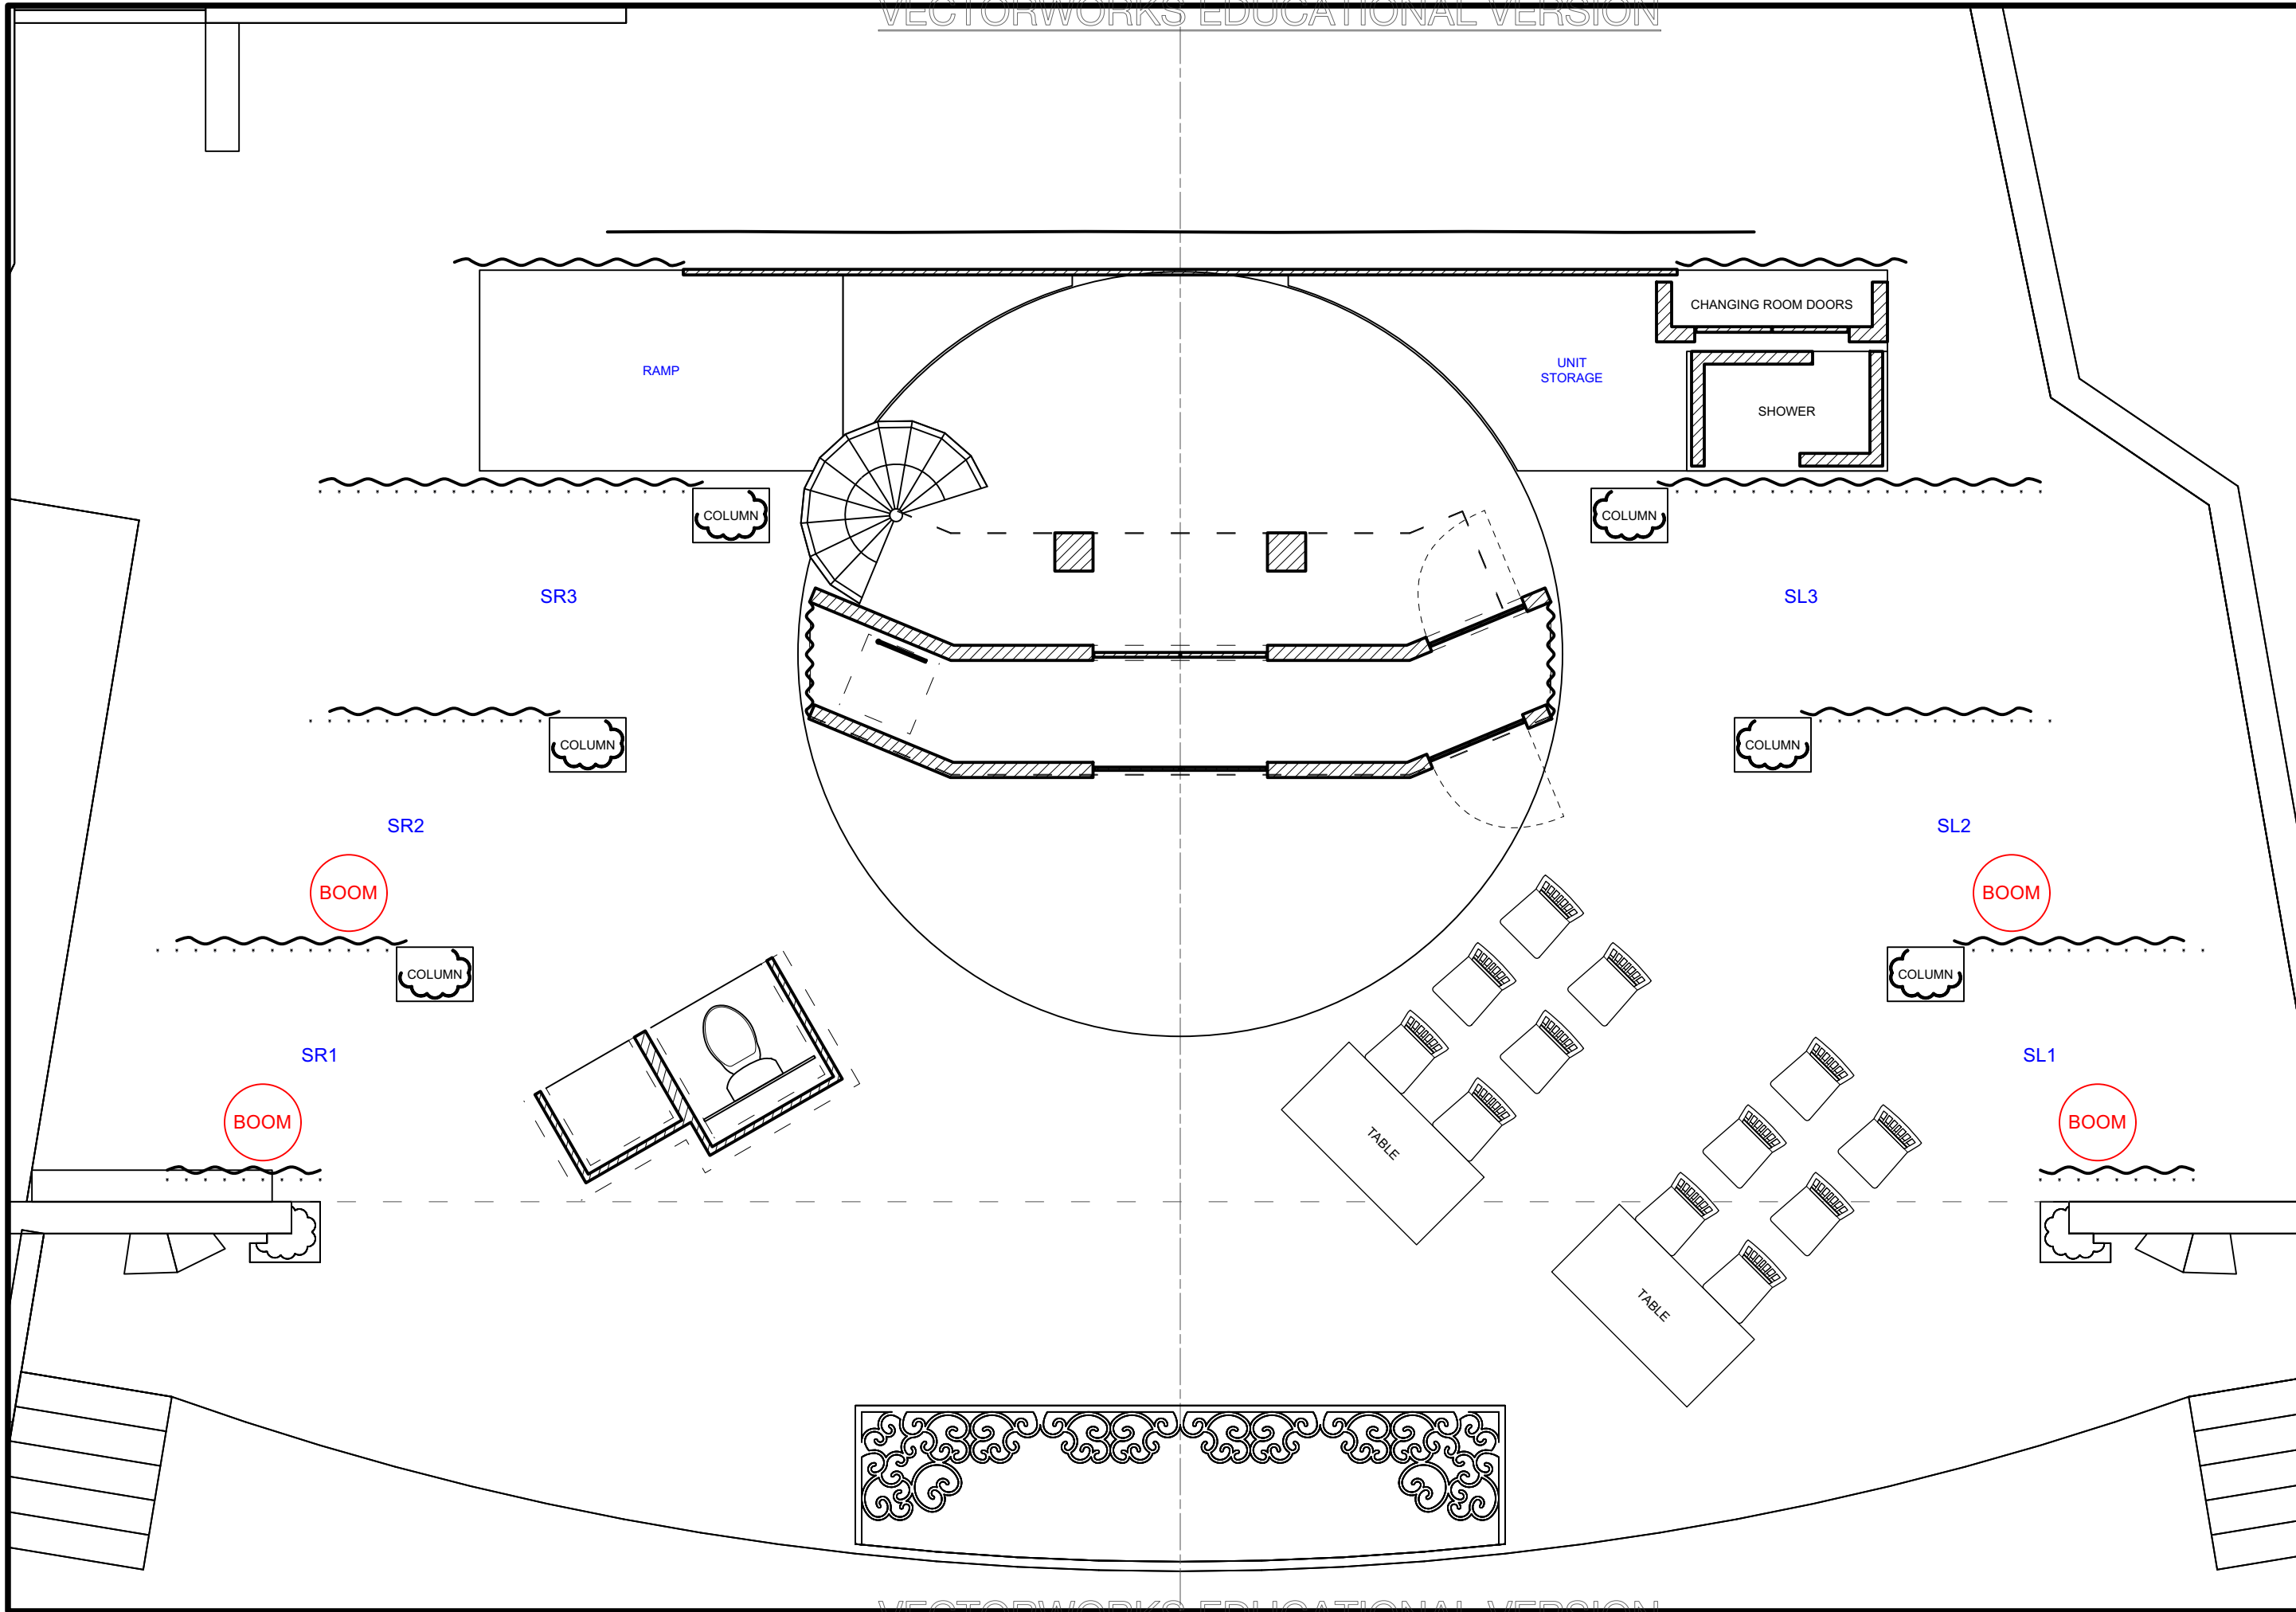


Disclaimer:
 Drawings are only meant only to illustrate ideas and are not to be used for construction. The design must be evaluated and stamped by a certified technical director before construction. The designer does not assume any liability for structural integrity in the designs. The company selected to build the designs will assume all liability to its structural integrity and related consummation, crew and performer safety.

Brandon M. Newton
 Scenic Designer Signature

Venue: Actor's Playhouse
 Stage: Miracle Theatre
 Director: David Arisco
 Technical Director: Gene Seyffer

Show Title: LEGALLY BLONDE THE MUSICAL

Sheet Title: A2S7.1: Courtroom
 Date: 08 December 2023
 Scale: 1/4" = 1'-0"
 Designer: Brandon M. Newton
 Drawn By: Brandon M. Newton

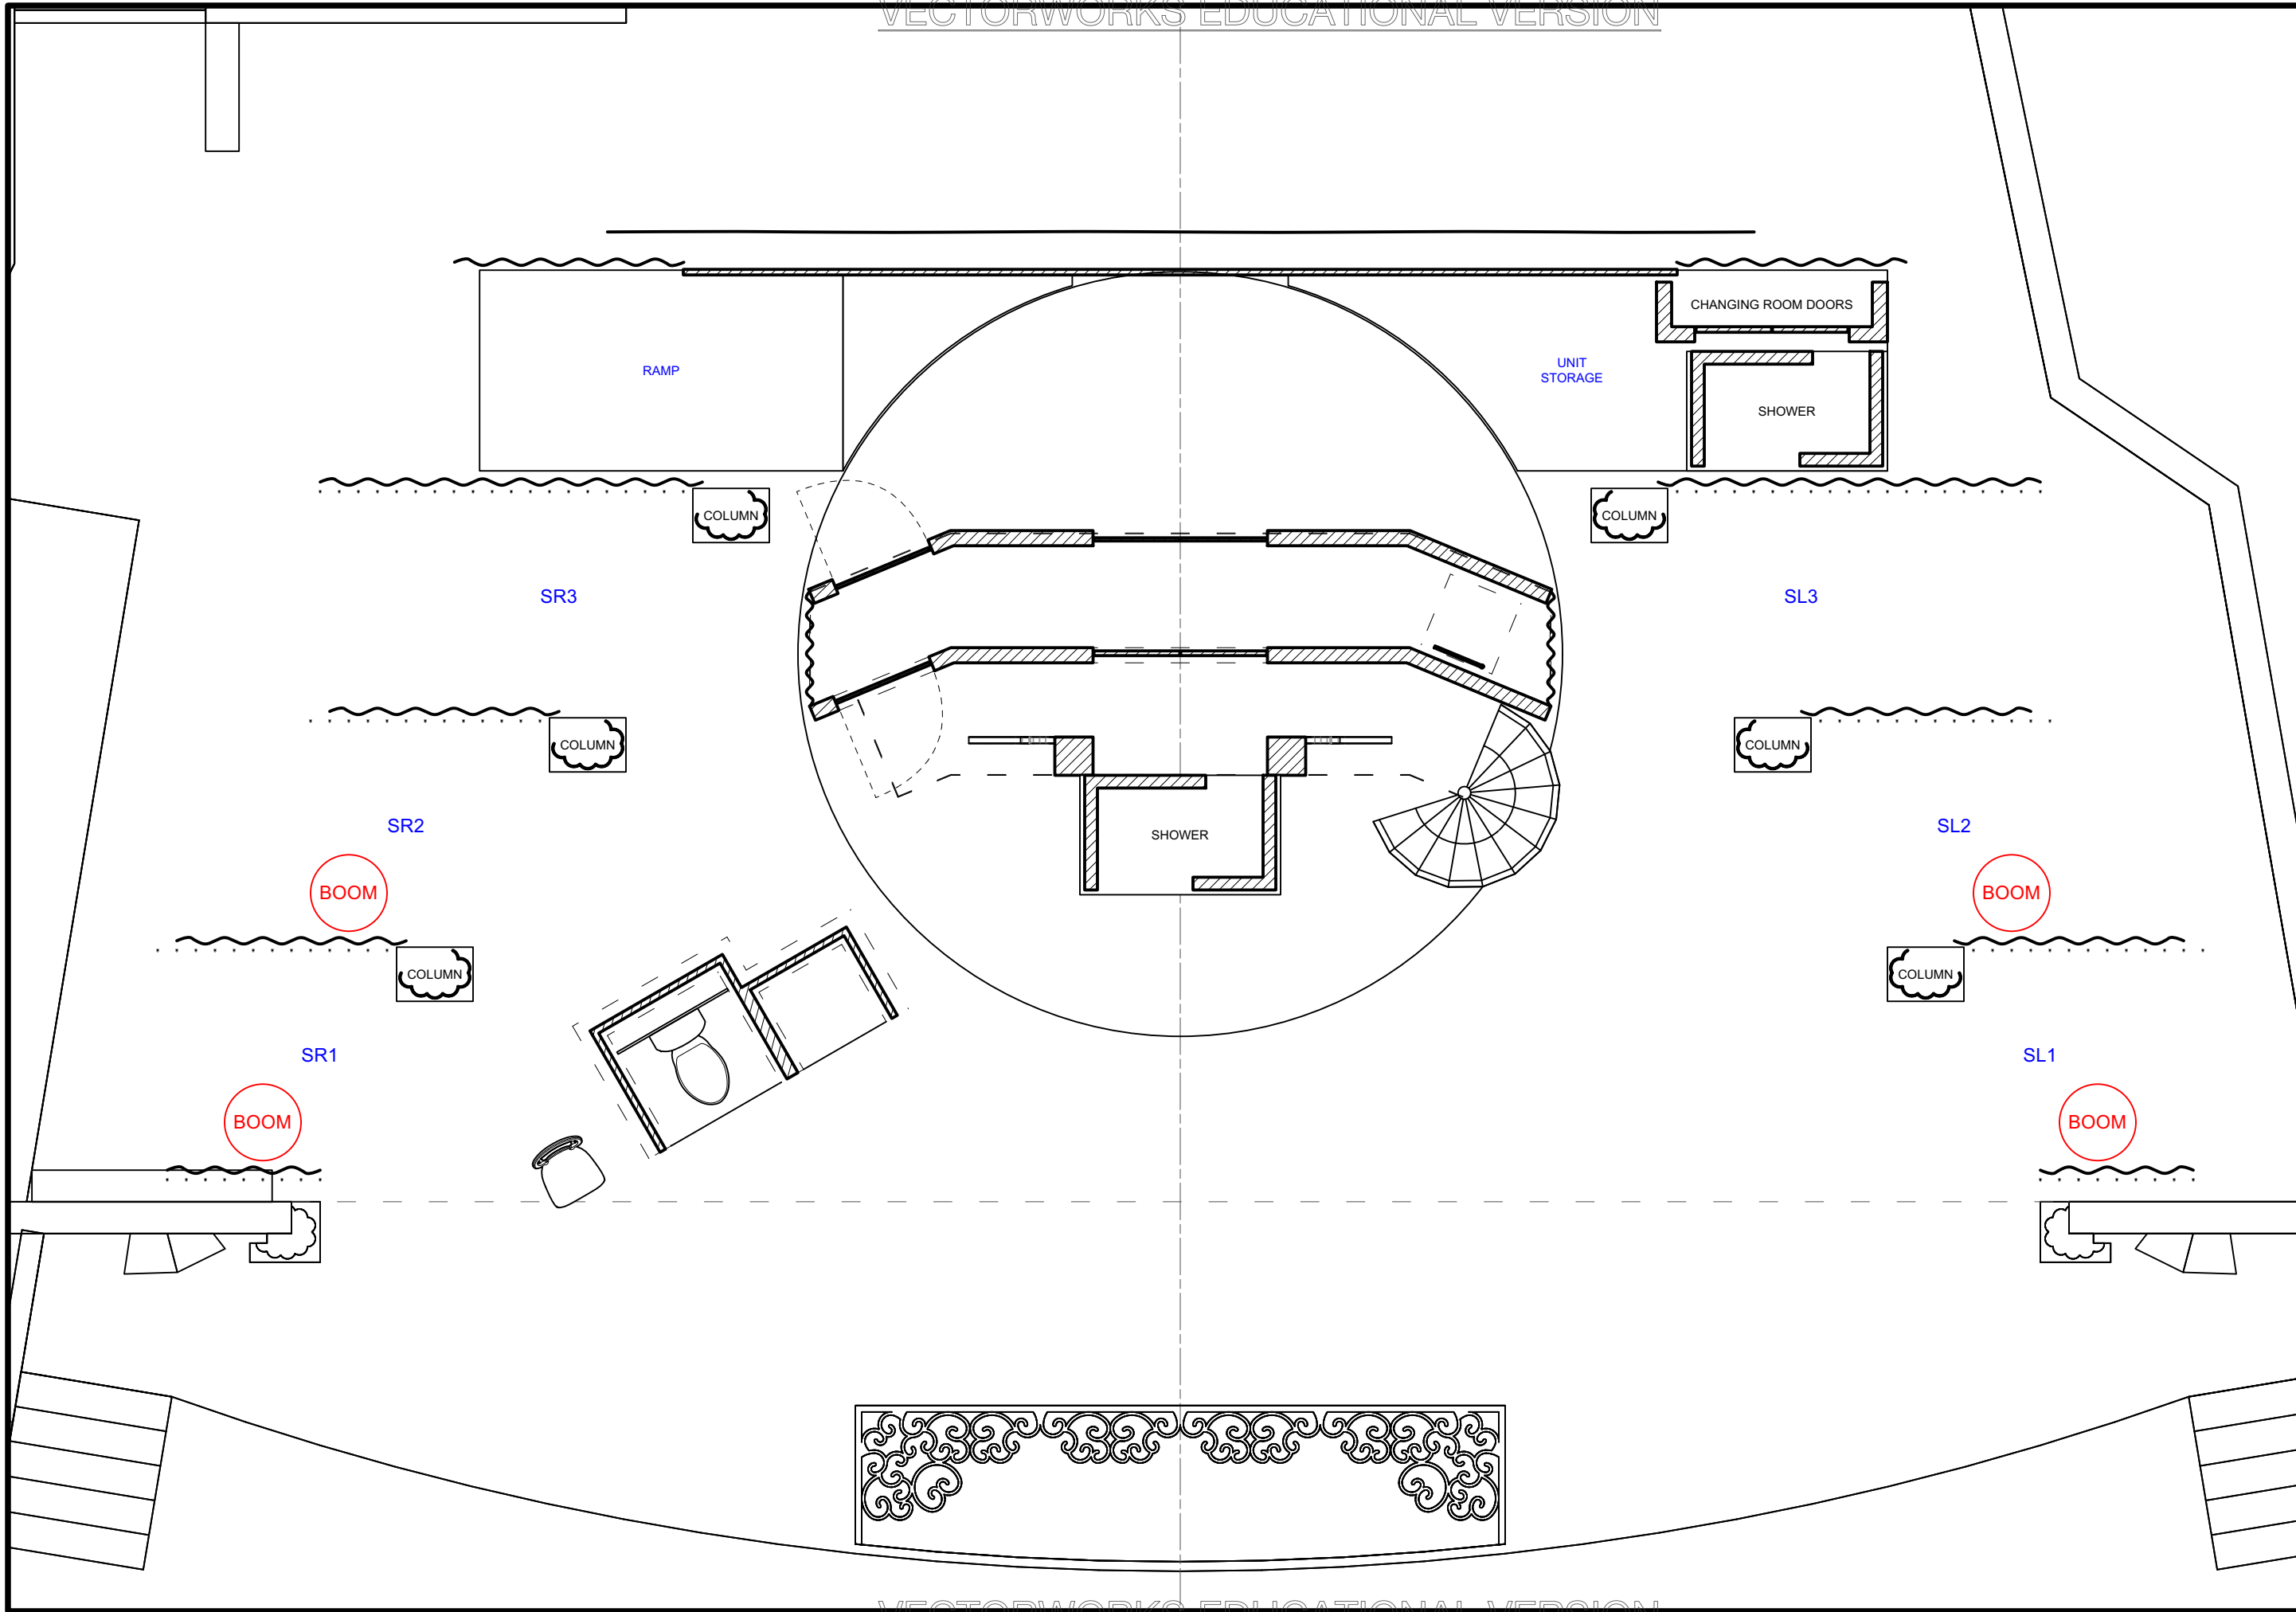


Disclaimer:
 Drawings are only meant only to illustrate ideas and are not to be used for construction. The design must be evaluated and stamped by a certified technical director before construction. The designer does not assume any liability for structural integrity in the designs. The company selected to build the designs will assume all liability to its structural integrity and related consummation, crew and performer safety.

Brandon M. Newton
 Scenic Designer Signature

Venue: Actor's Playhouse
 Stage: Miracle Theatre
 Director: David Arisco
 Technical Director: Gene Seyffer

Show Title: LEGALLY BLONDE THE MUSICAL

Sheet Title: A2S7.2: Bathroom
 Date: 08 December 2023
 Scale: 1/4" = 1'-0"
 Designer: Brandon M. Newton
 Drawn By: Brandon M. Newton

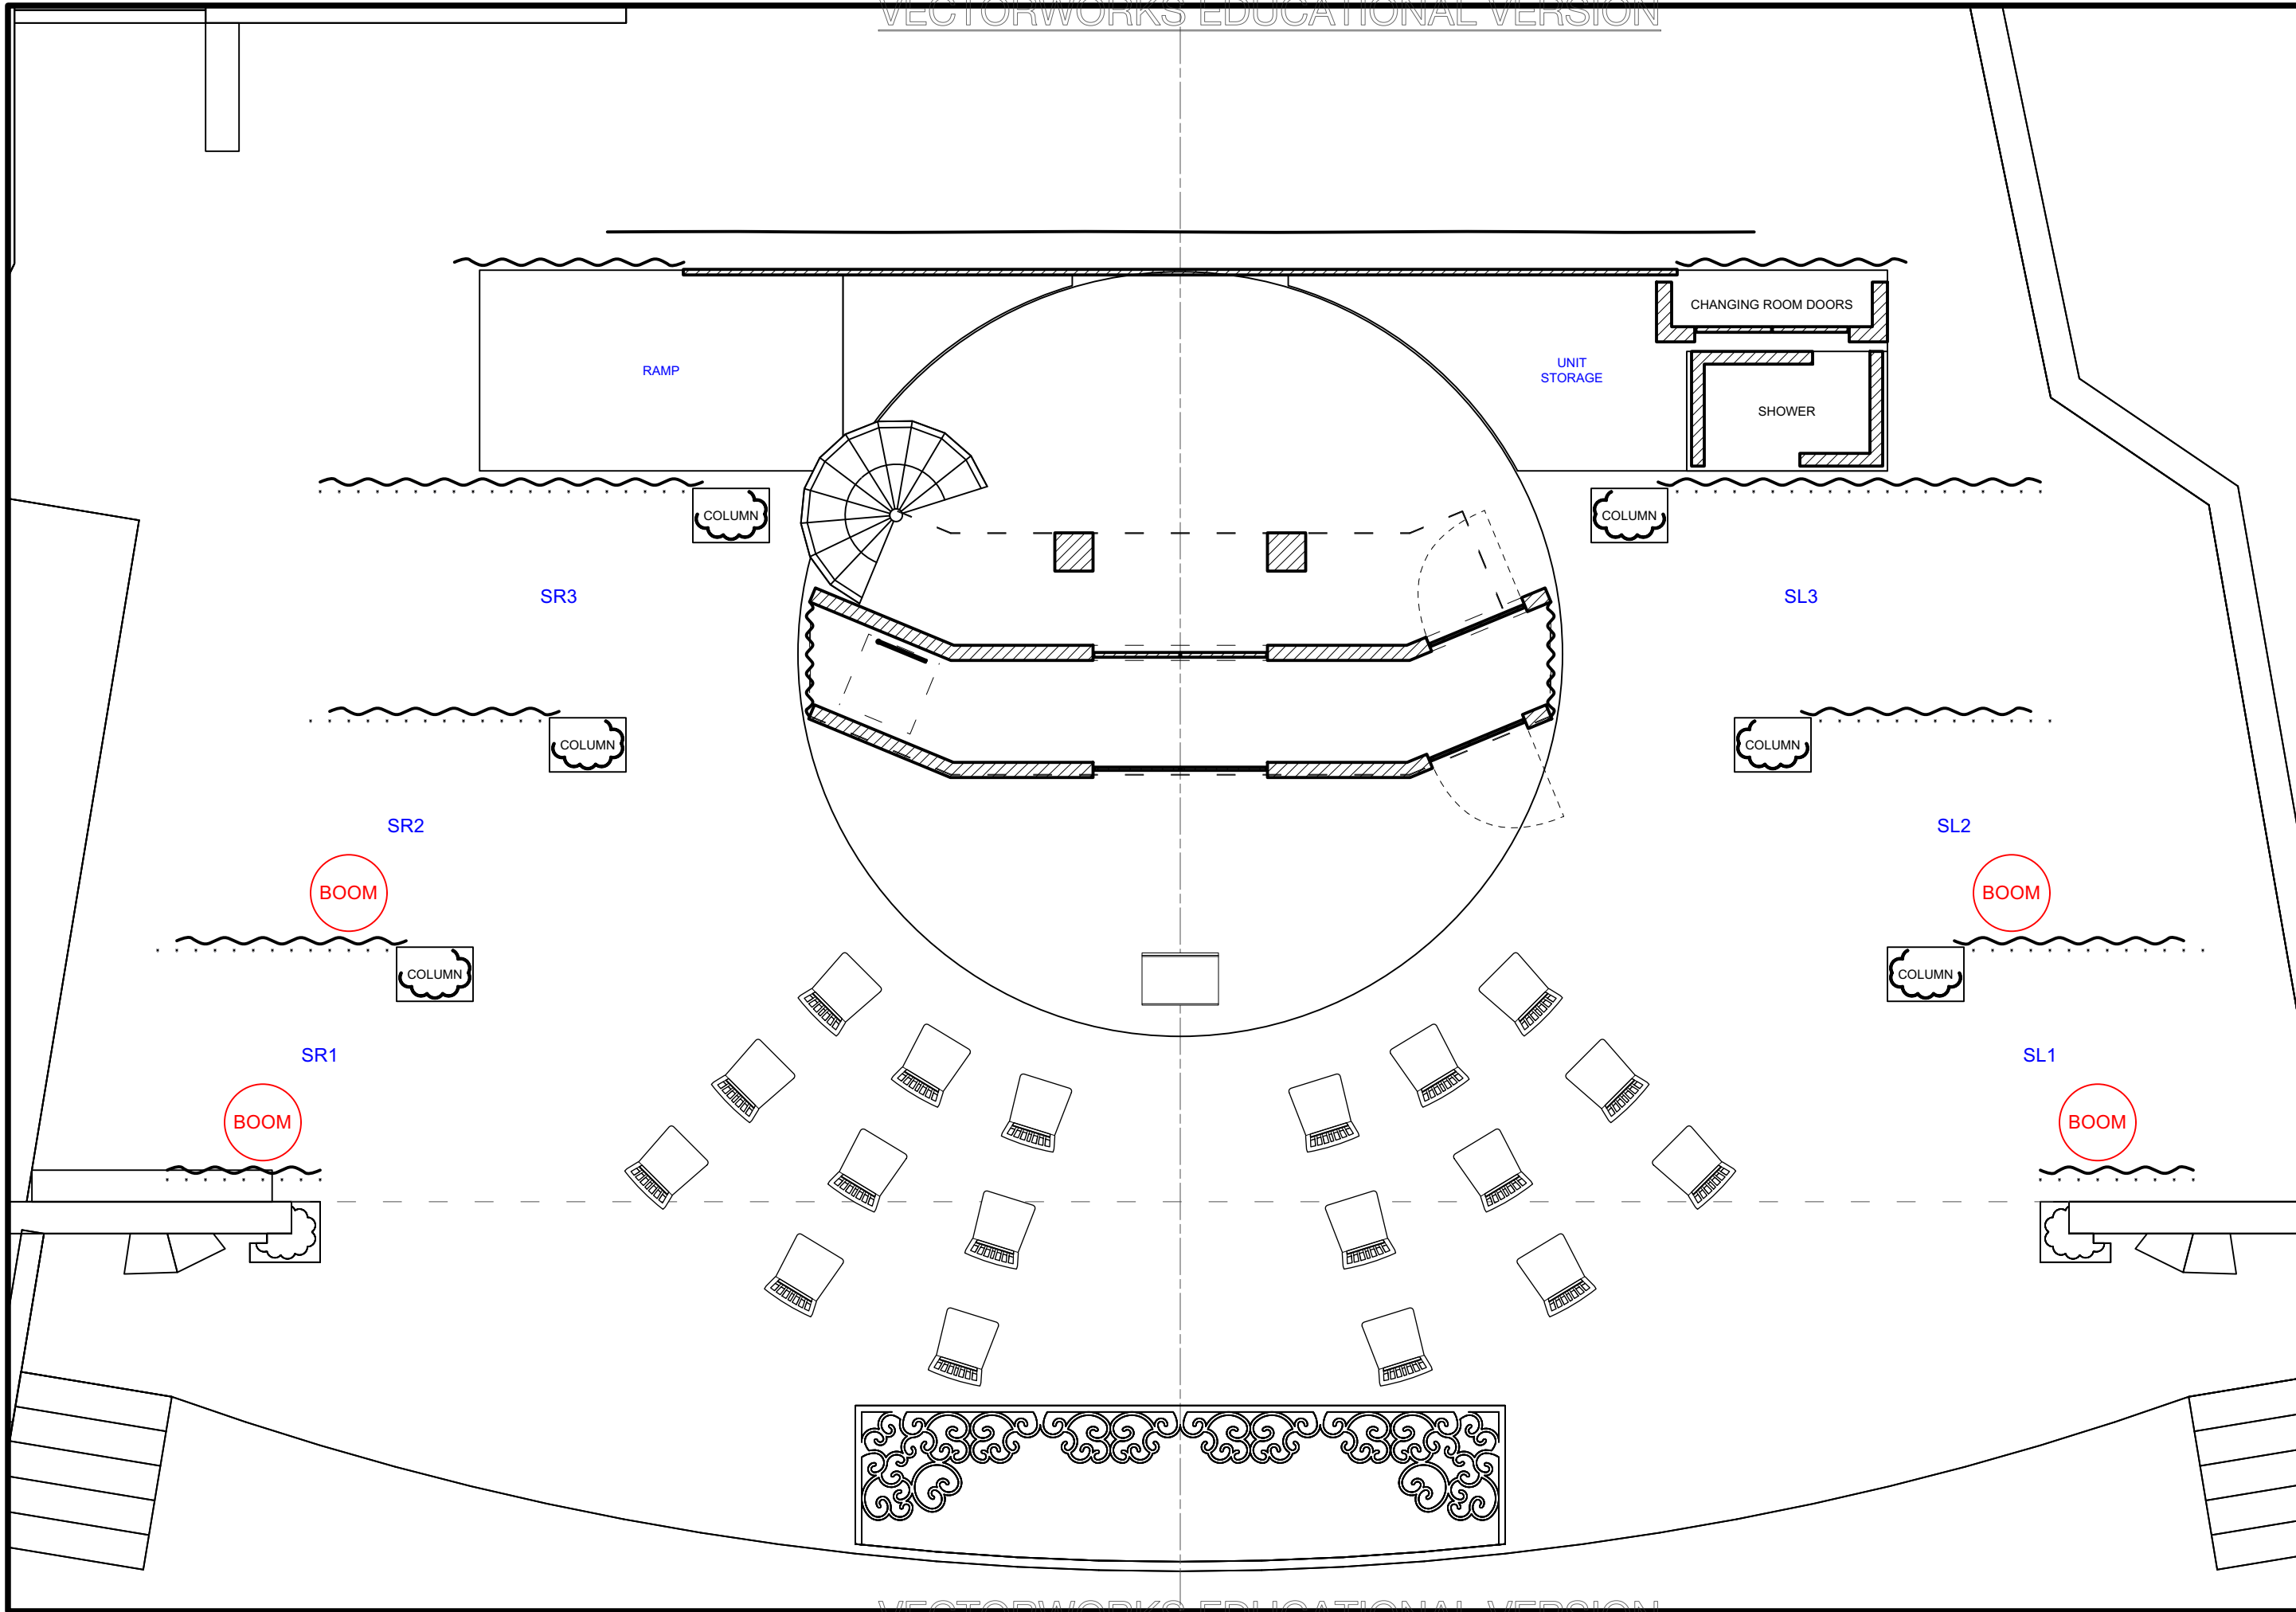


Disclaimer:
 Drawings are only meant only to illustrate ideas and are not to be used for construction. The design must be evaluated and stamped by a certified technical director before construction. The designer does not assume any liability for structural integrity in the designs. The company selected to build the designs will assume all liability to its structural integrity and related consummation, crew and performer safety.

Brandon M. Newton
 Scenic Designer Signature

Venue: Actor's Playhouse
 Stage: Miracle Theatre
 Director: David Arisco
 Technical Director: Gene Seyffer

Show Title: LEGALLY BLONDE THE MUSICAL

Sheet Title: A2S7.3: Graduation
 Date: 08 December 2023
 Scale: 1/4" = 1'-0"
 Designer: Brandon M. Newton
 Drawn By: Brandon M. Newton

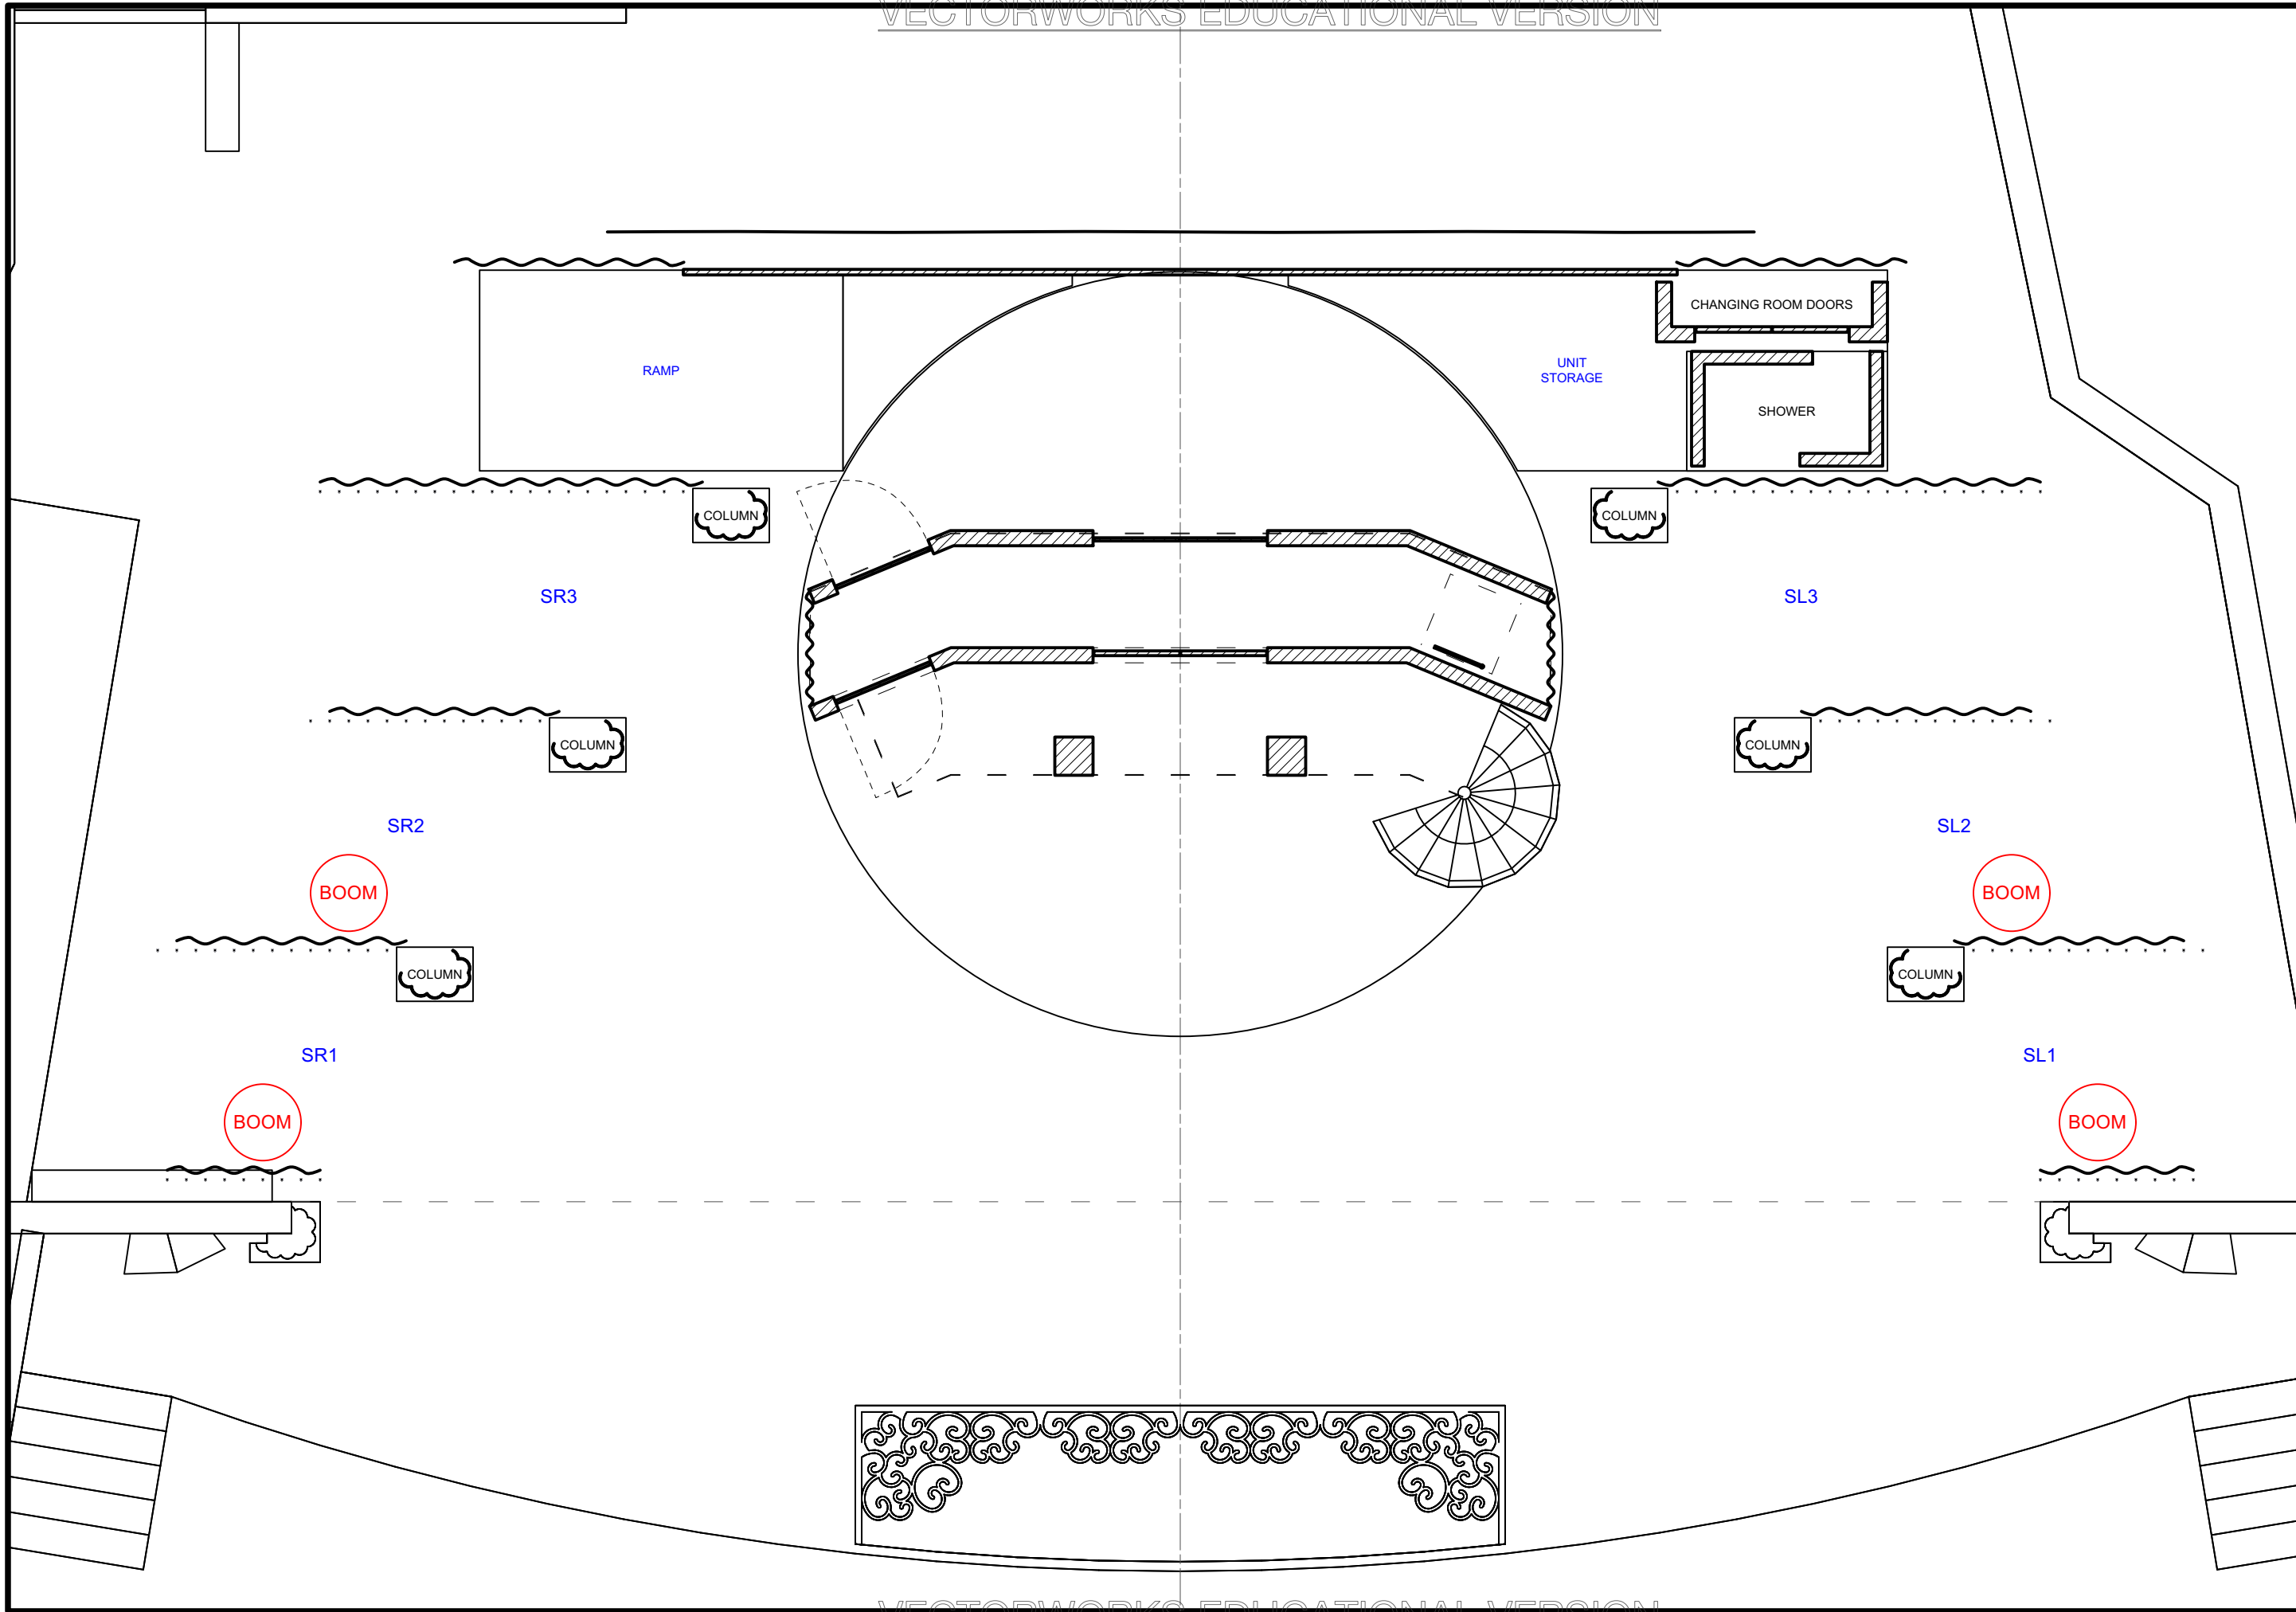

Disclaimer:
 Drawings are only meant only to illustrate ideas and are not to be used for construction. The design must be evaluated and stamped by a certified technical director before construction. The designer does not assume any liability for structural integrity in the designs. The company selected to build the designs will assume all liability to its structural integrity and related consummation, crew and performer safety.

Brandon M. Newton
 Scenic Designer Signature

Venue: Actor's Playhouse
 Stage: Miracle Theatre
 Director: David Arisco
 Technical Director: Gene Seyffer

Show Title: LEGALLY BLONDE THE MUSICAL

Sheet Title: A2S7.4: Finale
 Date: 08 December 2023
 Scale: 1/4" = 1'-0"
 Designer: Brandon M. Newton
 Drawn By: Brandon M. Newton