

PAINT ELEVATION: REVOLVE

- FACING HAS MATTE FINISH
- WOOD HAS SATIN FINISH
- MARBLE HAS GLOSS FINISH



	
MARBLE	WOOD
	
REVOLVE 1 FACING	REVOLVE 2 FACING

Disclaimer: Drawings are only meant to illustrate ideas and aesthetics for the project. Any and all structural elements shown in the design must be evaluated and stamped by a certified technical director before construction. The designer does not assume liability for the design. The designer does not assume liability for the structural integrity and related consumer, crew and performer safety.


Brandon M. Newton
Scenic Designer Signature

Venue:	Actor's Playhouse	
Stage:	Miracle Theatre	
Director:	David Arisco	Scenic Charge Artist: Amanda Sparhawk
Sheet Title:	Paint Elevation - Revolve	
Date:	30 Nov 2023	Scale: 1/2" = 1'-0"
Designer:	Brandon M. Newton	Drawn By: Brandon M. Newton
Sheet Number:	ELE-1 of 18	


Show Title:
**LEGALLY
BLONDE
THE MUSICAL**

PAINT ELEVATION: REVOLVE UNIT LEVEL 1 SIDE 1


- PINK DOOR AND WALLS HAVE MATTE FINISH
- PINK HAS SATIN FINISH
- FILIGREE HAS SATIN FINISH WITH SHIMMER
- PLASTIC PANELS ARE FROSTED OR SEMI-TRANSPARENT
- SEE ELE-18 FOR TRIM DETAIL

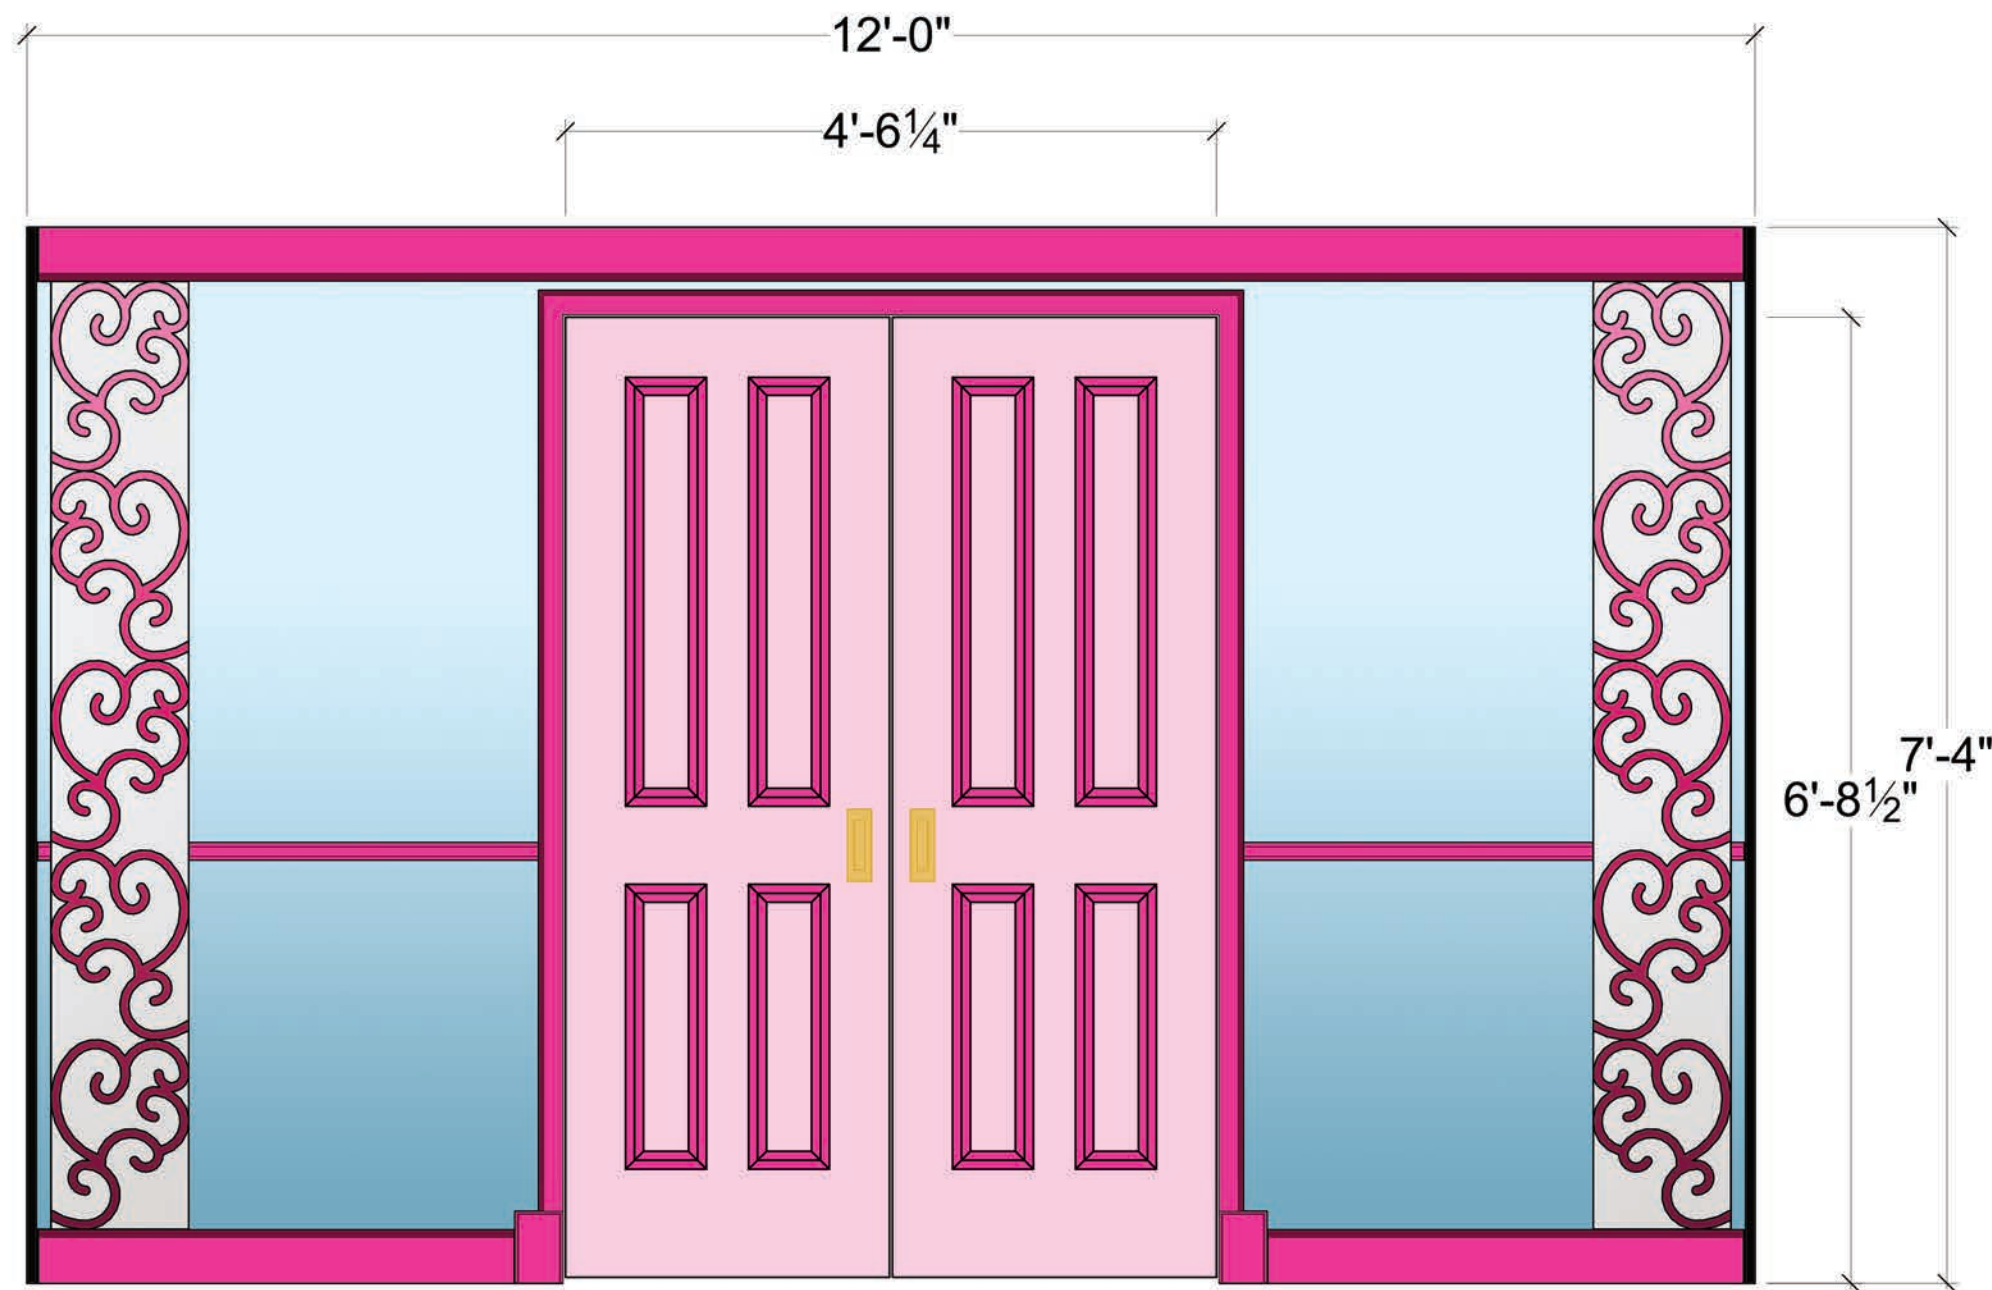

REVOLVE UNIT LEVEL 1 SIDE 1 CS WALL

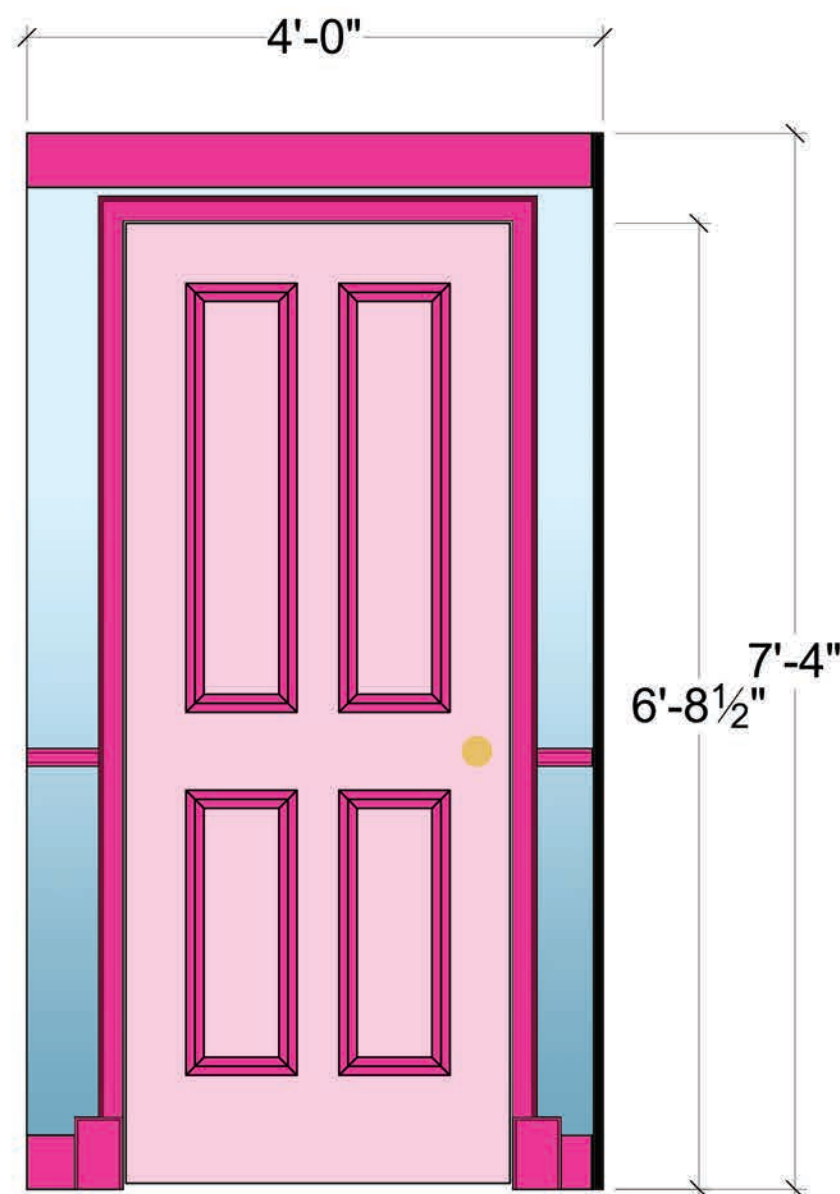

REVOLVE UNIT LEVEL 1 SIDE 1 SR WALL

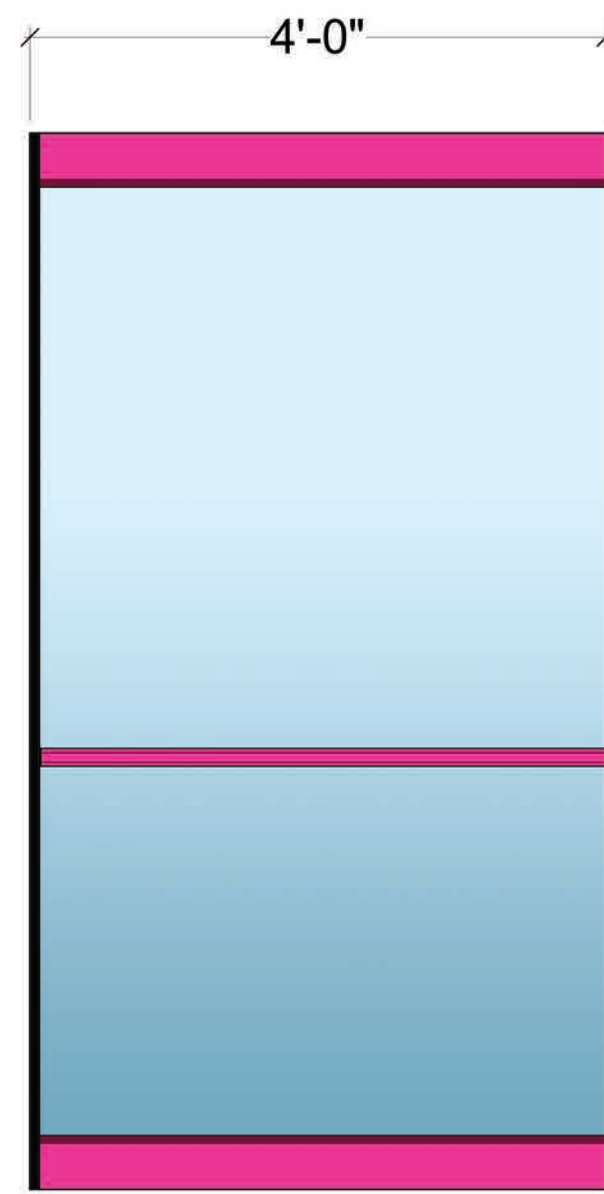

REVOLVE UNIT LEVEL 1 SIDE 1 SL WALL



Disclaimer: Drawings are only meant to illustrate ideas and aesthetics for the project. Any and all structural elements shown in the design must be evaluated and stamped by a certified technical director before construction. The designer does not assume liability for any damage or injury in the design. The company is not responsible for the design. Designs will assume all liability to its structural integrity and related consumer, crew and performer safety.

Brandon M. Newton
Scenic Designer Signature

Venue: **Actor's Playhouse**

Stage: **Miracle Theatre**

Director: **David Arisco**

Scenic Charge Artist: **Amanda Sparhawk**

Show Title: **LEGALLY BLONDE THE MUSICAL**

Sheet Title: **Paint Elevation - Revolve Unit Level 1 Side 1**

Date: **30 Nov 2023**


Scale: **3/4" = 1'-0"**

Designer: **Brandon M. Newton**


Drawn By: **Brandon M. Newton**

PAINT ELEVATION: REVOLVE UNIT LEVEL 1 SIDE 2


- WALLS HAVE MATTE FINISH
- PINK HAS SATIN FINISH
- FILIGREE HAS SATIN FINISH WITH SHIMMER
- PLASTIC PANELS ARE FROSTED OR SEMI-TRANSPARENT
- SEE ELE-18 FOR TRIM DETAIL

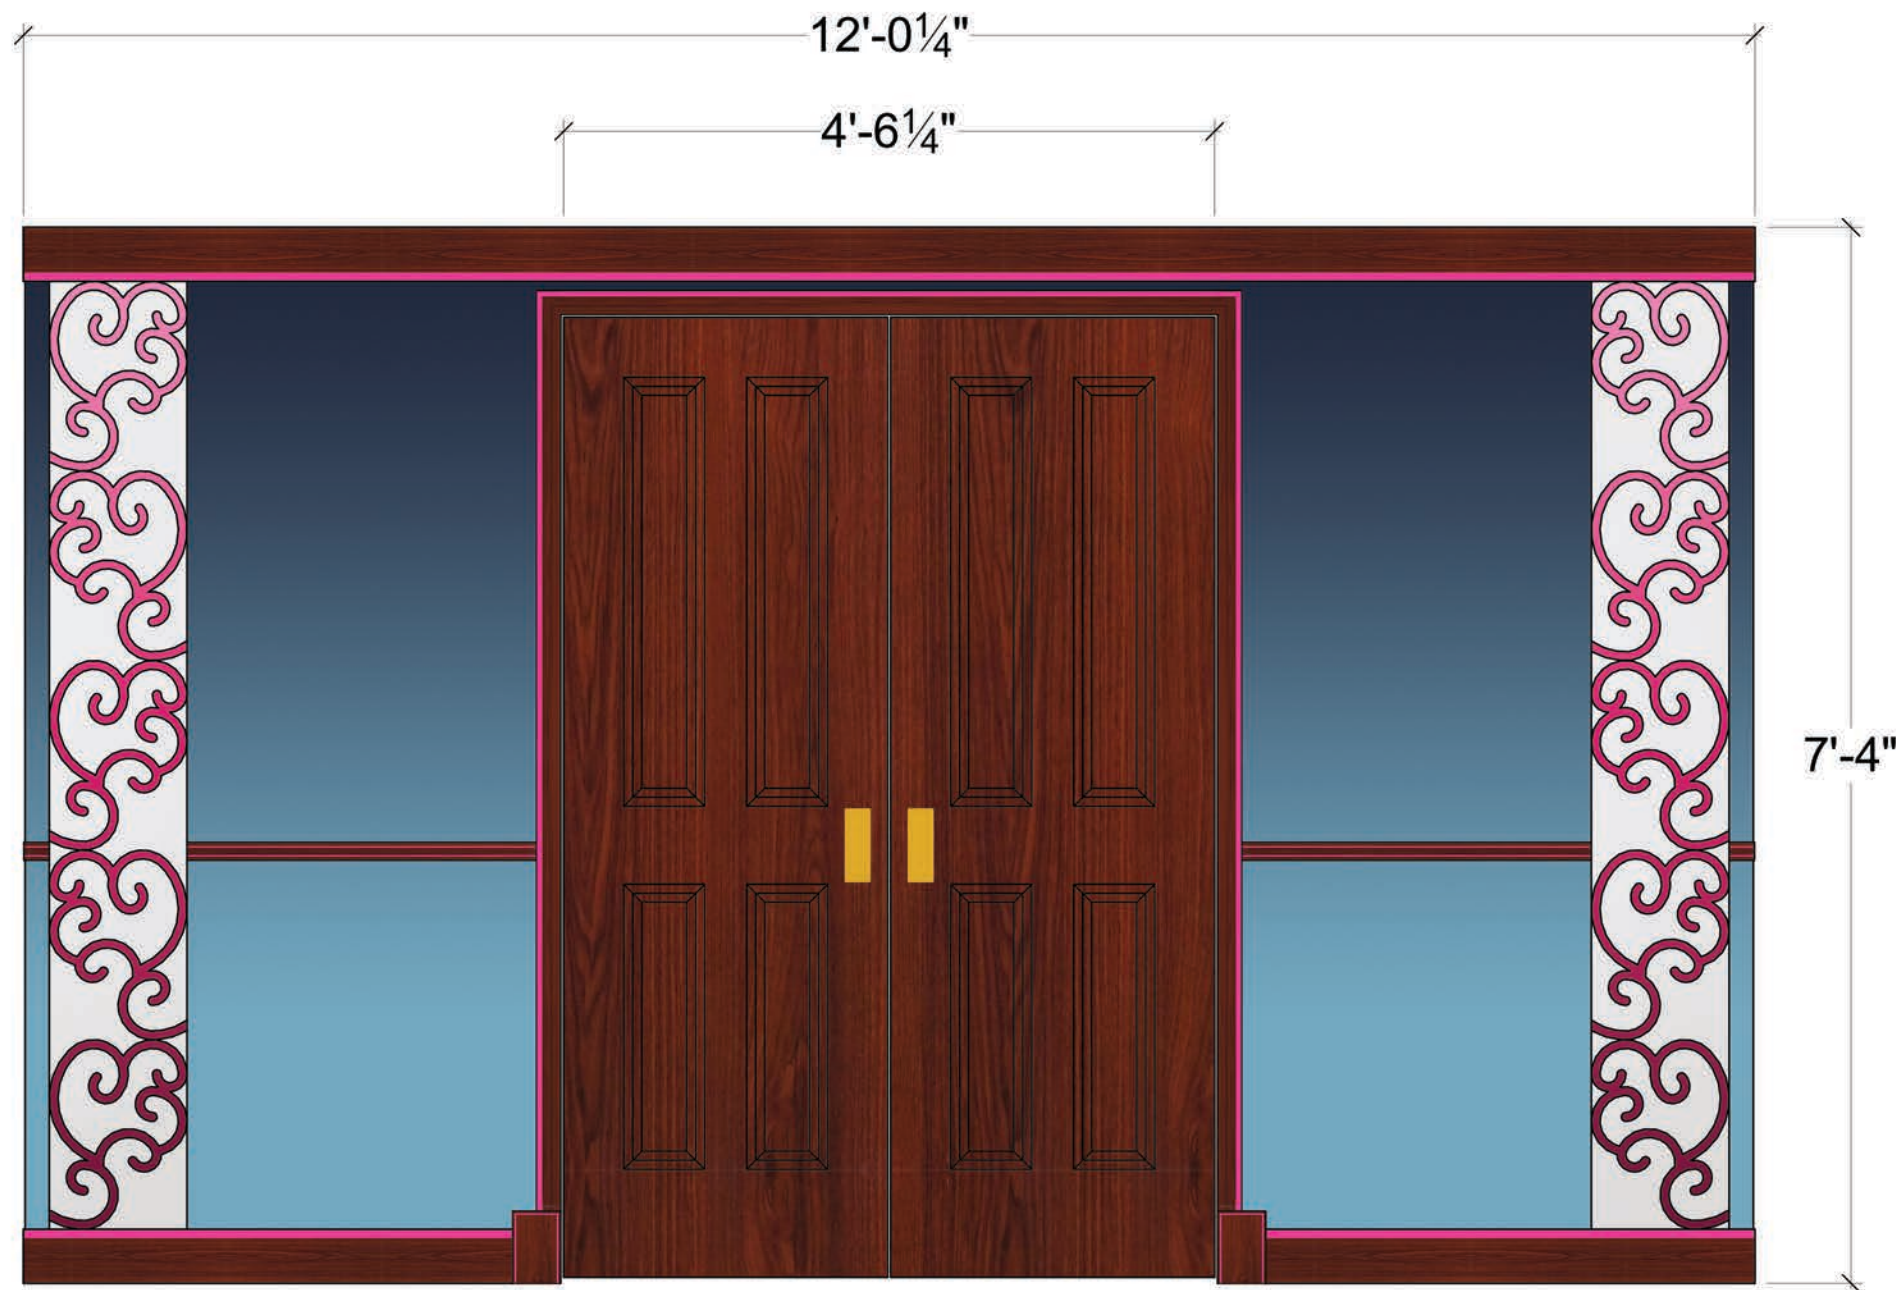


REVOLVE UNIT LEVEL 1 SIDE 2 CS WALL

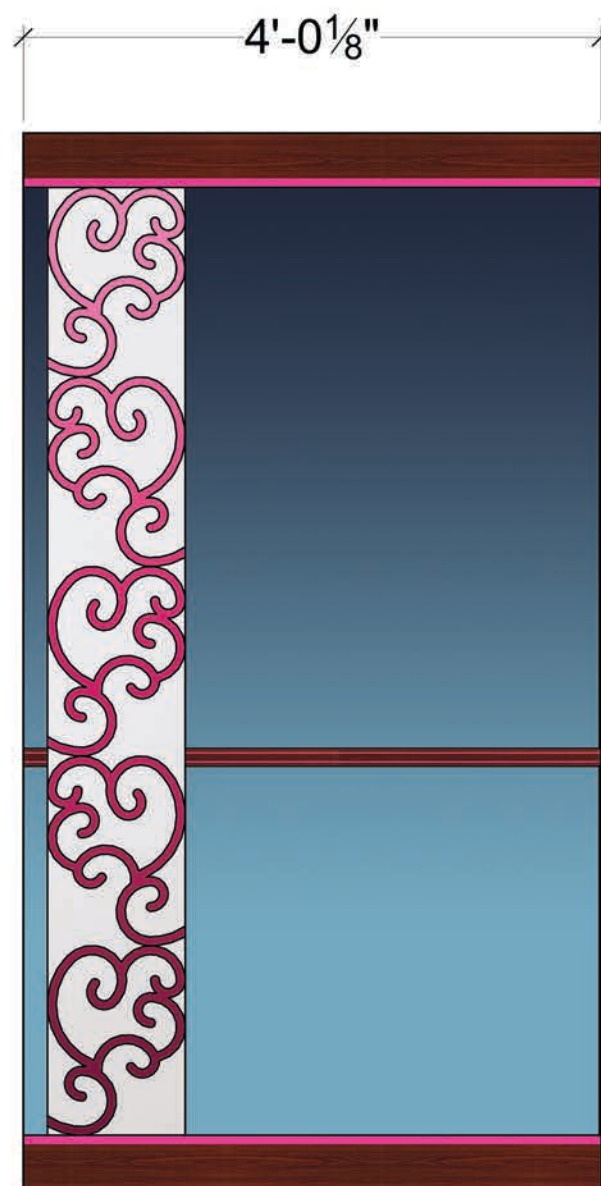

REVOLVE UNIT LEVEL 1 SIDE 2 SR WALL

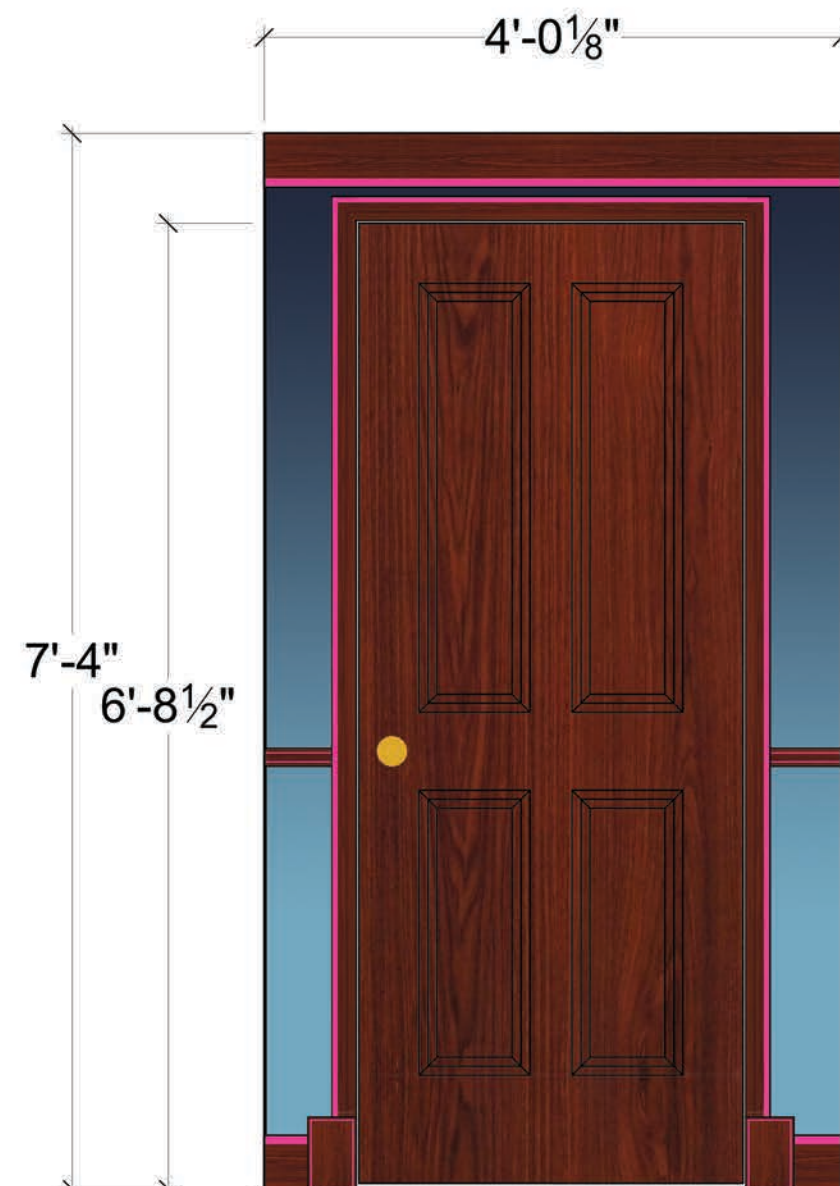

REVOLVE UNIT LEVEL 1 SIDE 2 SL WALL

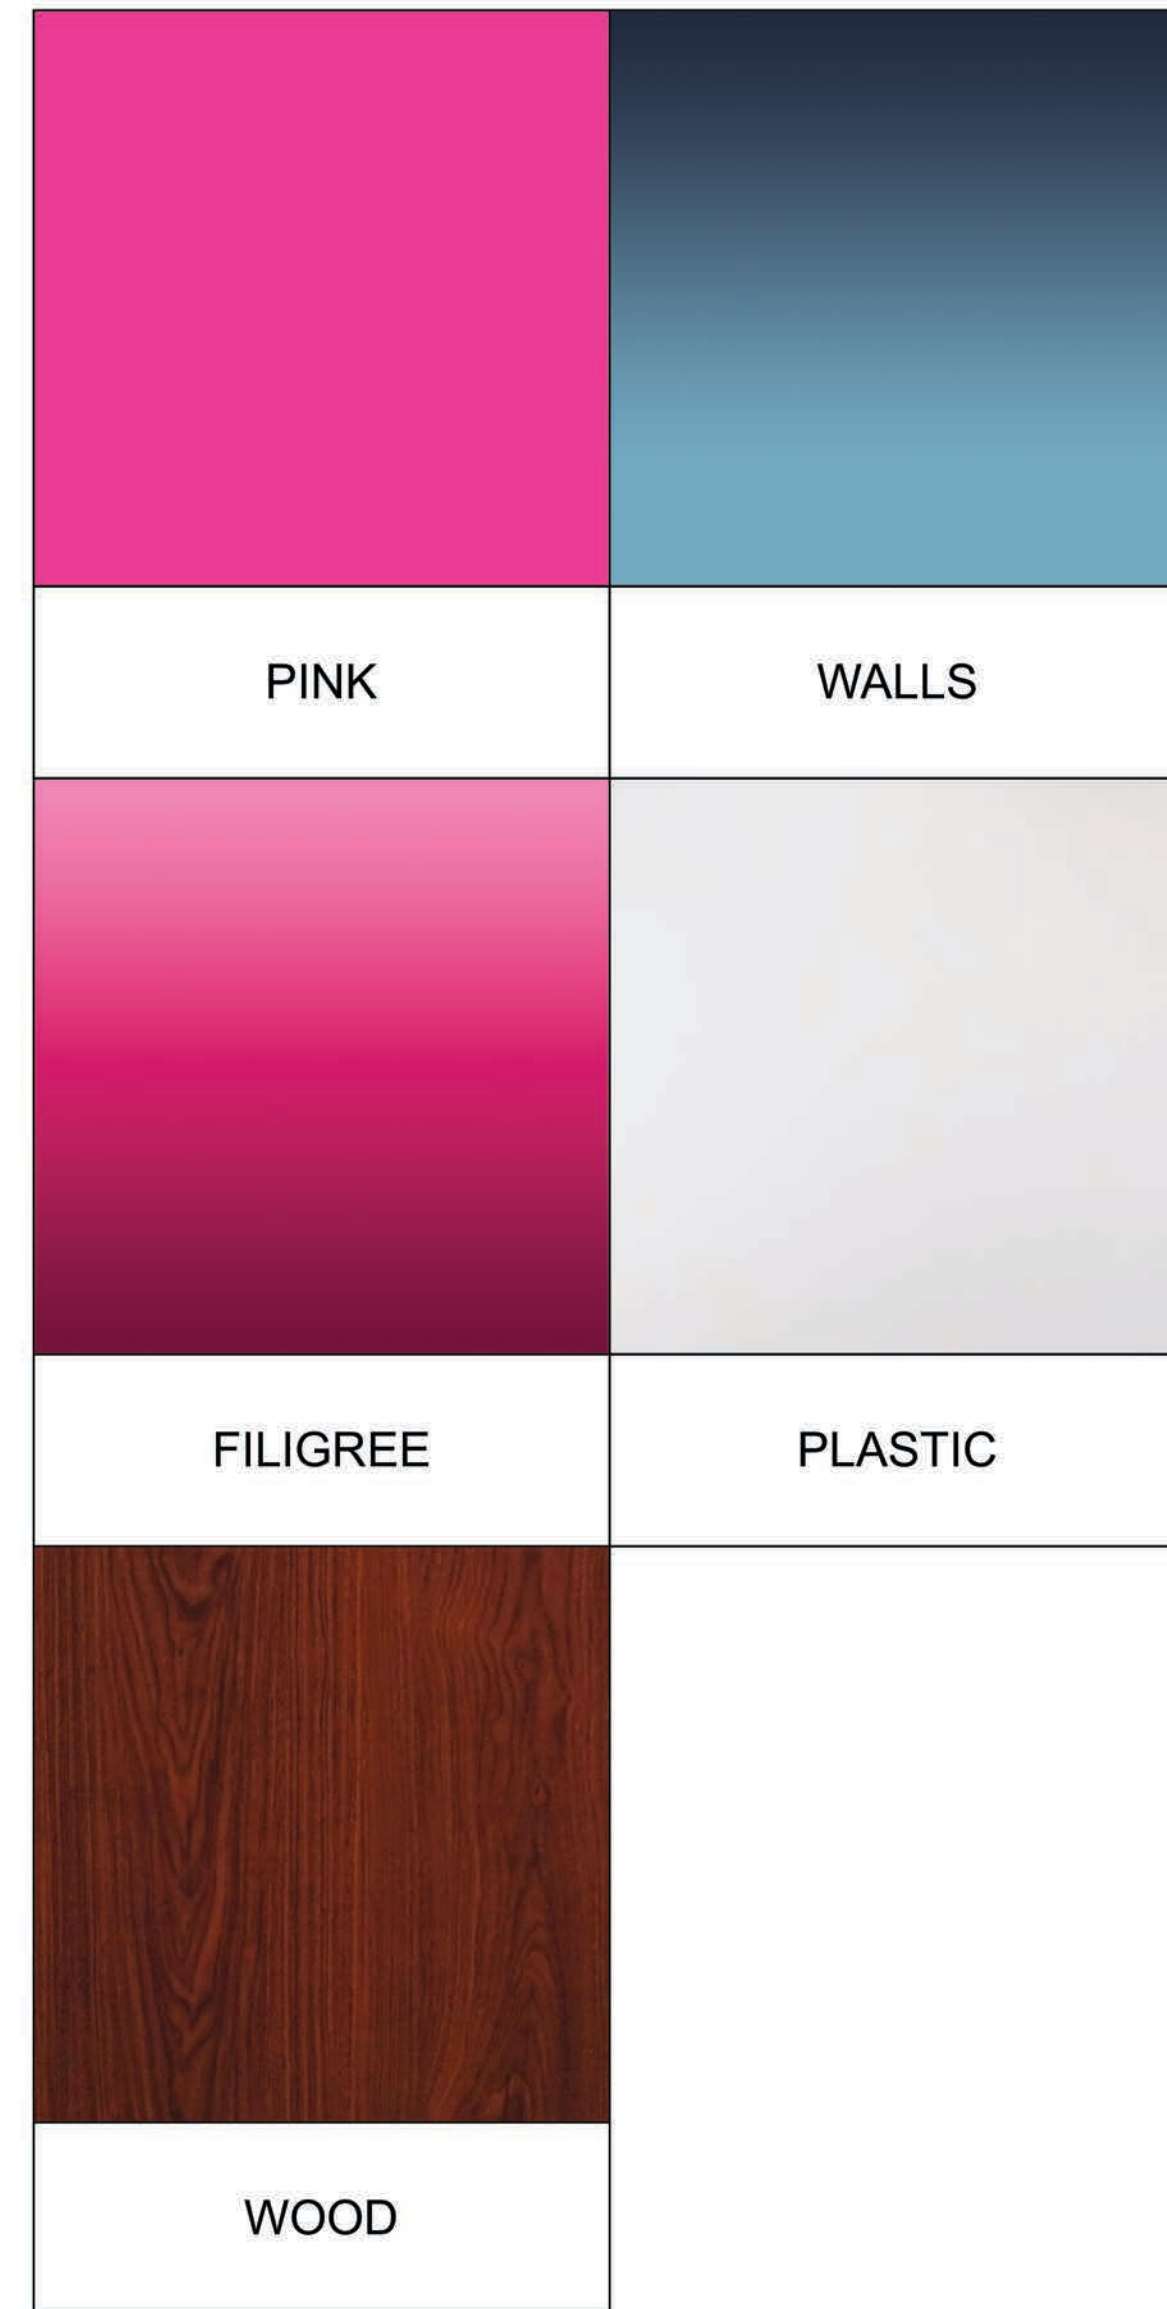

Disclaimer:
 Drawings are only meant to illustrate ideas and aesthetics for the project. Any and all structural elements shown in the design must be evaluated and stamped by a certified technical director before construction. The designer does not accept liability for any errors or omissions in the designs. The contractor is responsible for the integrity and related consumer, crew and performer safety.

Brandon M. Newton
 Scenic Designer Signature

Venue:	Actor's Playhouse	
Stage:	Miracle Theatre	
Director:	David Arisco	Scenic Charge Artist: Amanda Sparhawk


Show Title:
**LEGALLY
 BLONDE
 THE MUSICAL**

Sheet Title:	Paint Elevation - Revolve Unit Level 1 Side 2	
Date:	30 Nov 2023	Scale: 3/4" = 1'-0"
Designer:	Brandon M. Newton	Drawn By: Brandon M. Newton


PAINTELEVATION: REVOLVE UNIT LEVEL 2 SIDE 1

- WALLS HAVE MATTE FINISH
- PINK HAS SATIN FINISH
- FILIGREE HAS SATIN FINISH WITH SHIMMER
- PLASTIC PANELS ARE FROSTED OR SEMI-TRANSPARENT
- SEE ELE-18 FOR TRIM DETAIL
- PINK DOOR HAS MATTE FINISH


PINK	WALLS
FILIGREE	PINK DOOR

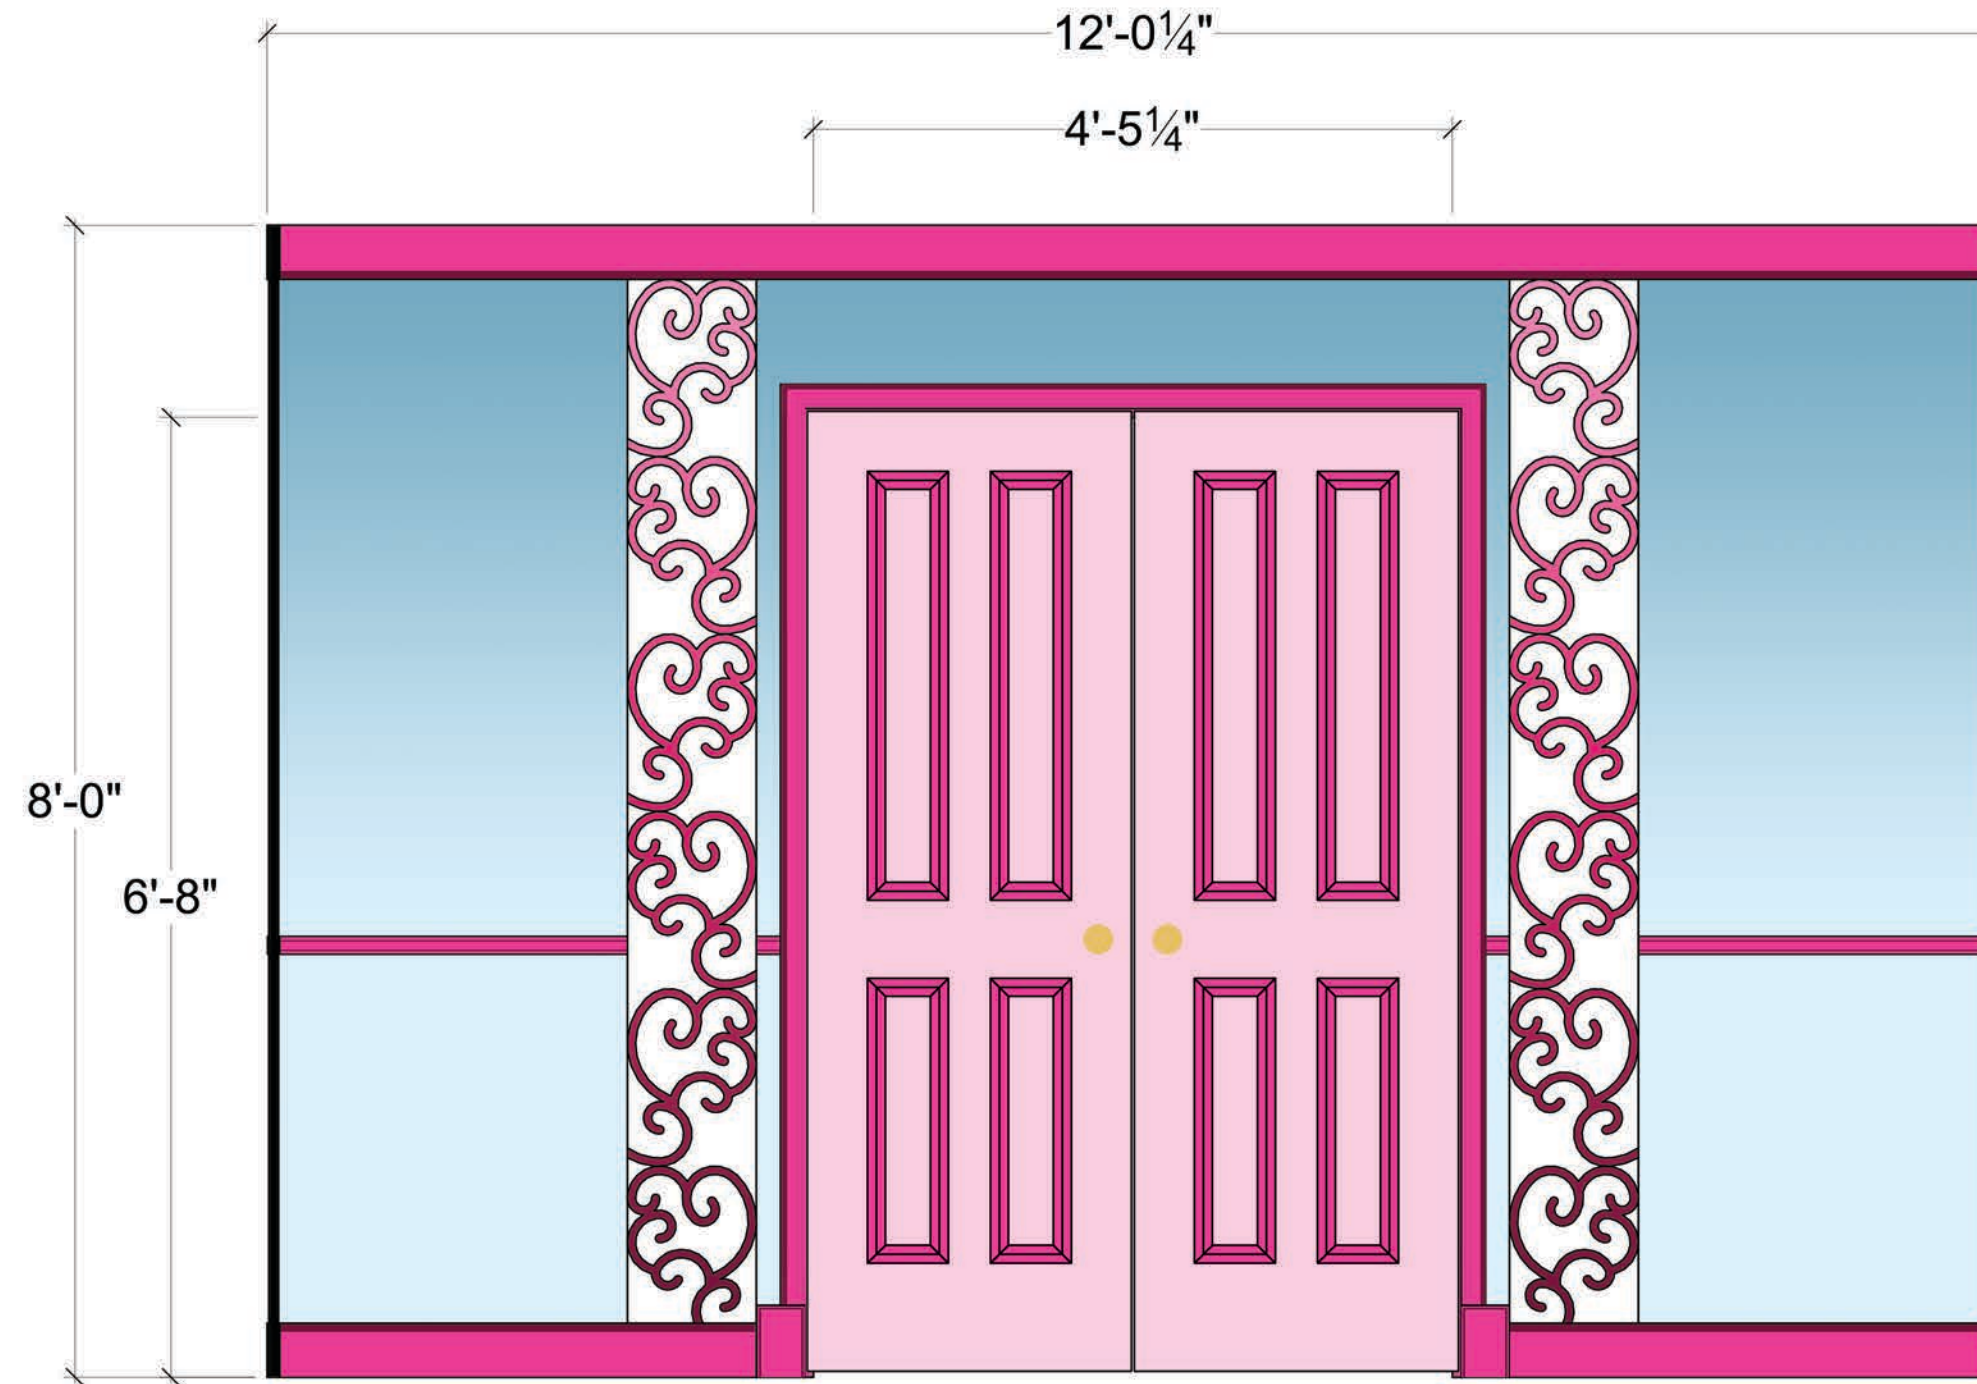

REVOLVE UNIT LEVEL 2 SIDE 1 CS WALL

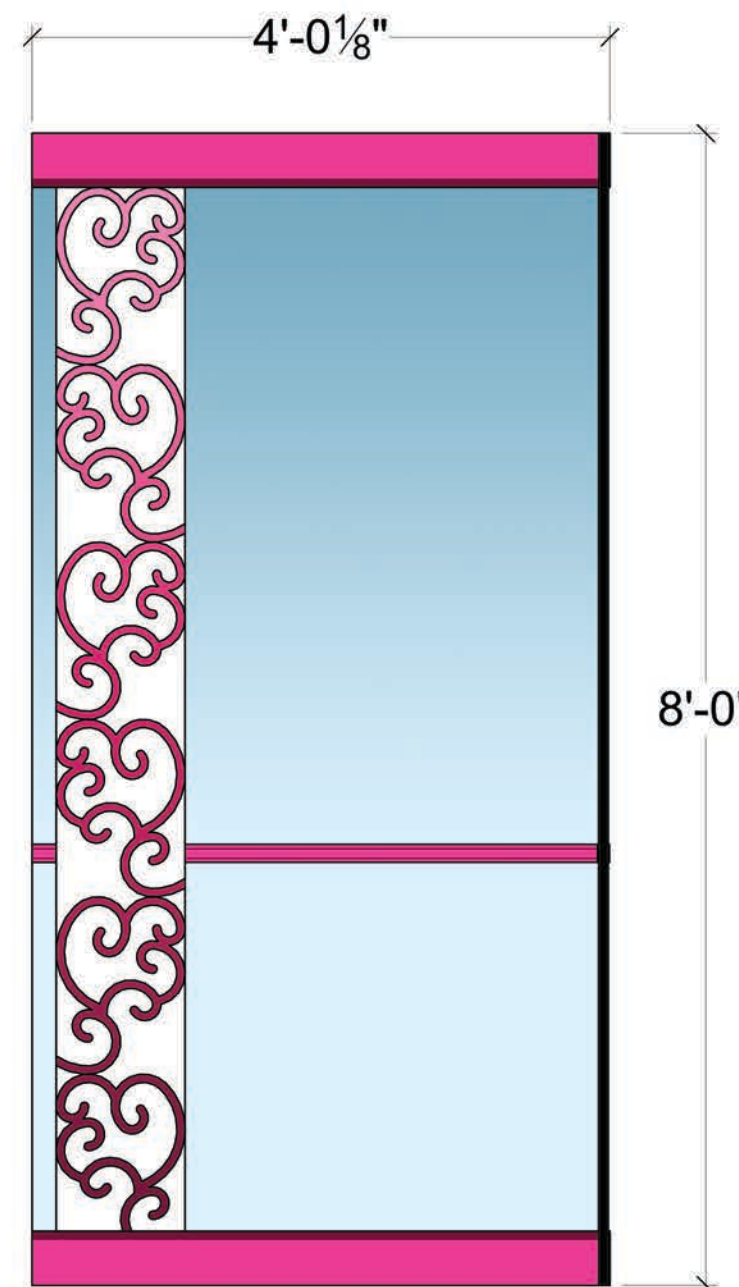

REVOLVE UNIT LEVEL 2 SIDE 1 SR WALL

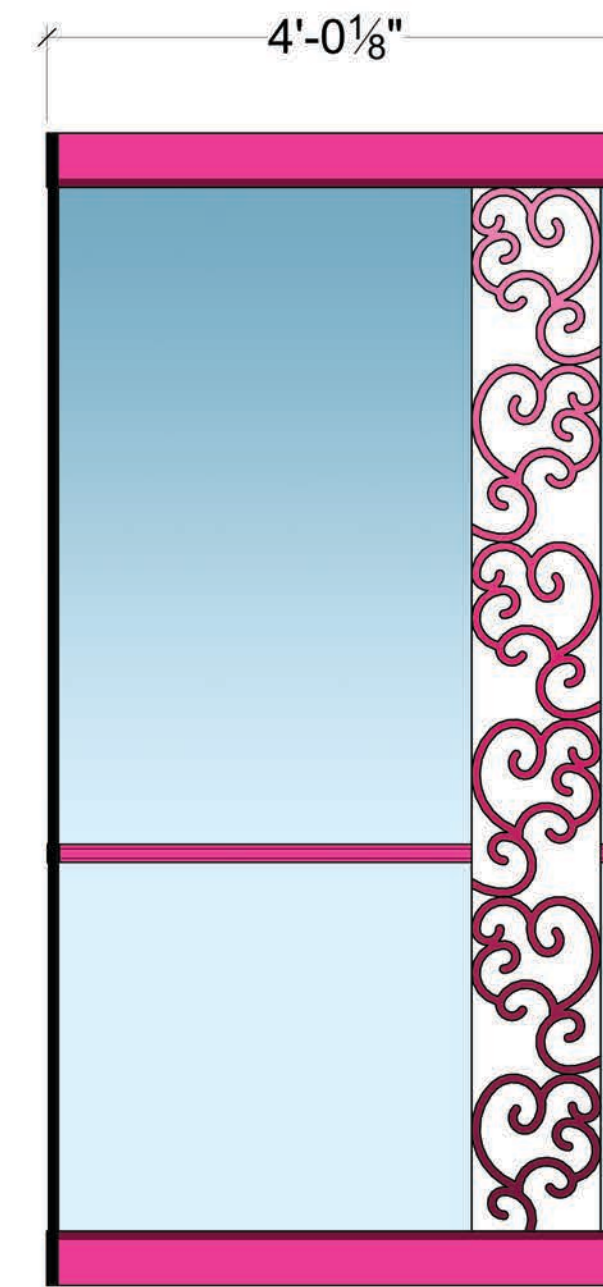

REVOLVE UNIT LEVEL 2 SIDE 1 SL WALL

Disclaimer:
 Drawings are only meant to illustrate ideas and aesthetics for the project. Any and all structural elements shown in the design must be evaluated and stamped by a certified technical director before construction. The designer does not assume liability for any errors or omissions in the design. The contractor is responsible for the design and will assume all liability to its structural integrity and related consumer, crew and performer safety.

Brandon M. Newton
 Scenic Designer Signature


Venue:	Actor's Playhouse	
Stage:	Miracle Theatre	
Director:	David Arisco	Scenic Charge Artist: Amanda Sparhawk
Sheet Title:	LEGALLY BLONDE THE MUSICAL	
Sheet Title:	Paint Elevation - Revolve Unit Level 2 Side 1	
Date:	30 Nov 2023	Scale: 3/4" = 1'-0"
Designer:	Brandon M. Newton	Drawn By: Brandon M. Newton
Sheet Number:	ELE-4 of 18	

PAINTELEVATION: REVOLVE UNIT LEVEL 2 SIDE 1


- WALLS HAVE MATTE FINISH
- PINK HAS SATIN FINISH
- FILIGREE HAS SATIN FINISH WITH SHIMMER
- PLASTIC PANELS ARE FROSTED OR SEMI-TRANSPARENT
- SEE ELE-18 FOR TRIM DETAIL



REVOLVE UNIT LEVEL 2 SIDE 2 CS WALL

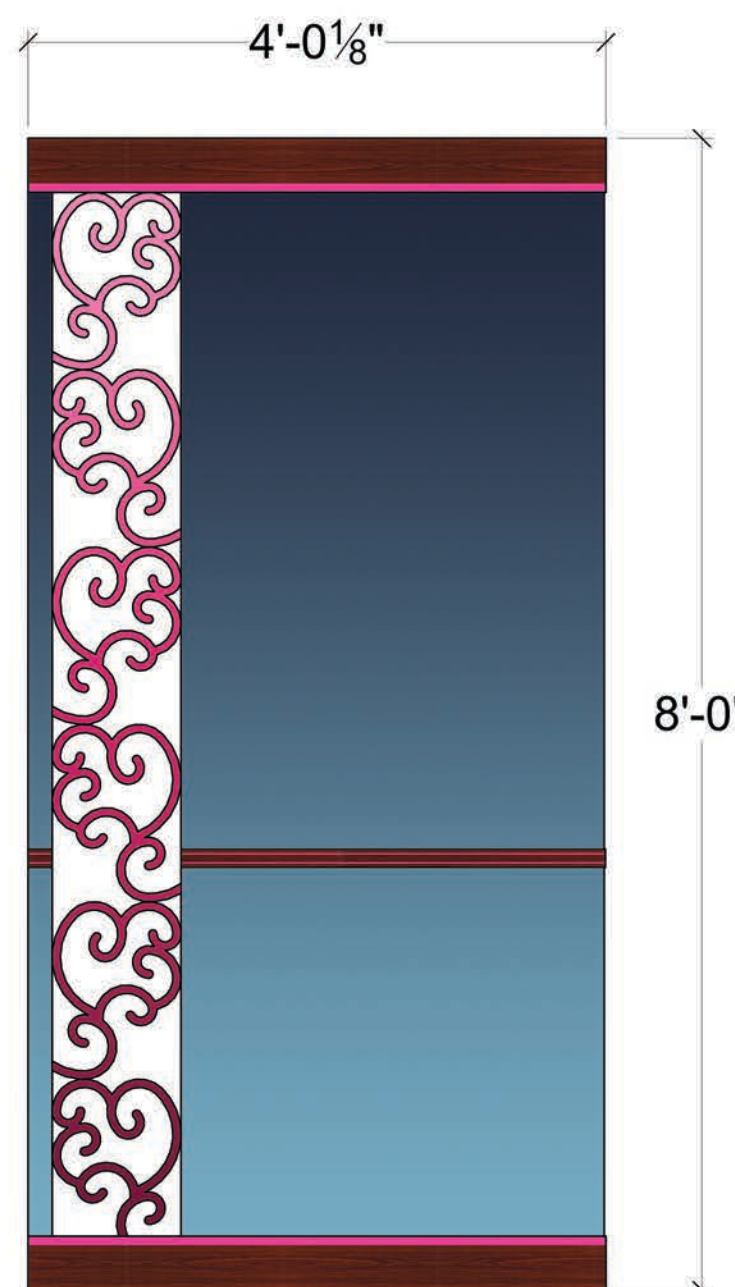

REVOLVE UNIT LEVEL 2 SIDE 2 SR WALL

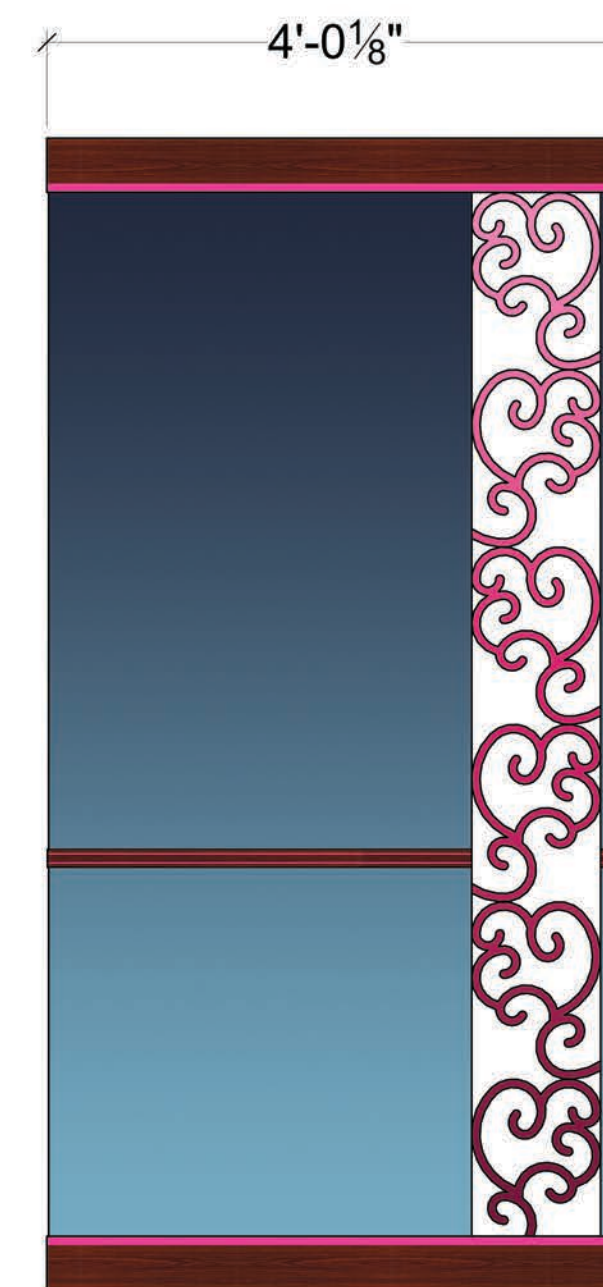

REVOLVE UNIT LEVEL 2 SIDE 2 SL WALL

Disclaimer:
 Drawings are only meant to illustrate ideas and aesthetics for the project. Any and all structural elements shown in the design must be evaluated and stamped by a certified technical director before construction. The designer does not assume liability for any errors or omissions in the design. The contractor is responsible for the design and will assume all liability to its structural integrity and related consumer, crew and performer safety.

Brandon M. Newton
 Scenic Designer Signature


Venue:	Actor's Playhouse	
Stage:	Miracle Theatre	
Director:	David Arisco	Scenic Charge Artist: Amanda Sparhawk

Show Title:
**LEGALLY BLONDE
 THE MUSICAL**

Sheet Title:	Paint Elevation - Revolve Unit Level 2 Side 2	
Date:	30 Nov 2023	Scale: 3/4" = 1'-0"
Designer:	Brandon M. Newton	Drawn By: Brandon M. Newton

PAINTELEVATION: REVOLVE UNIT RAILINGS AND ROOF


- FRAMING HAS MATTE FINISH
- FILIGREE 1 HAS SATIN FINISH WITH SHIMMER
- FILIGREE 2 HAS SATIN FINISH (PINK HAS SHIMMER)
- COLORS AND TEXTURES NEED TO WRAP ONTO ADJACENT FACES

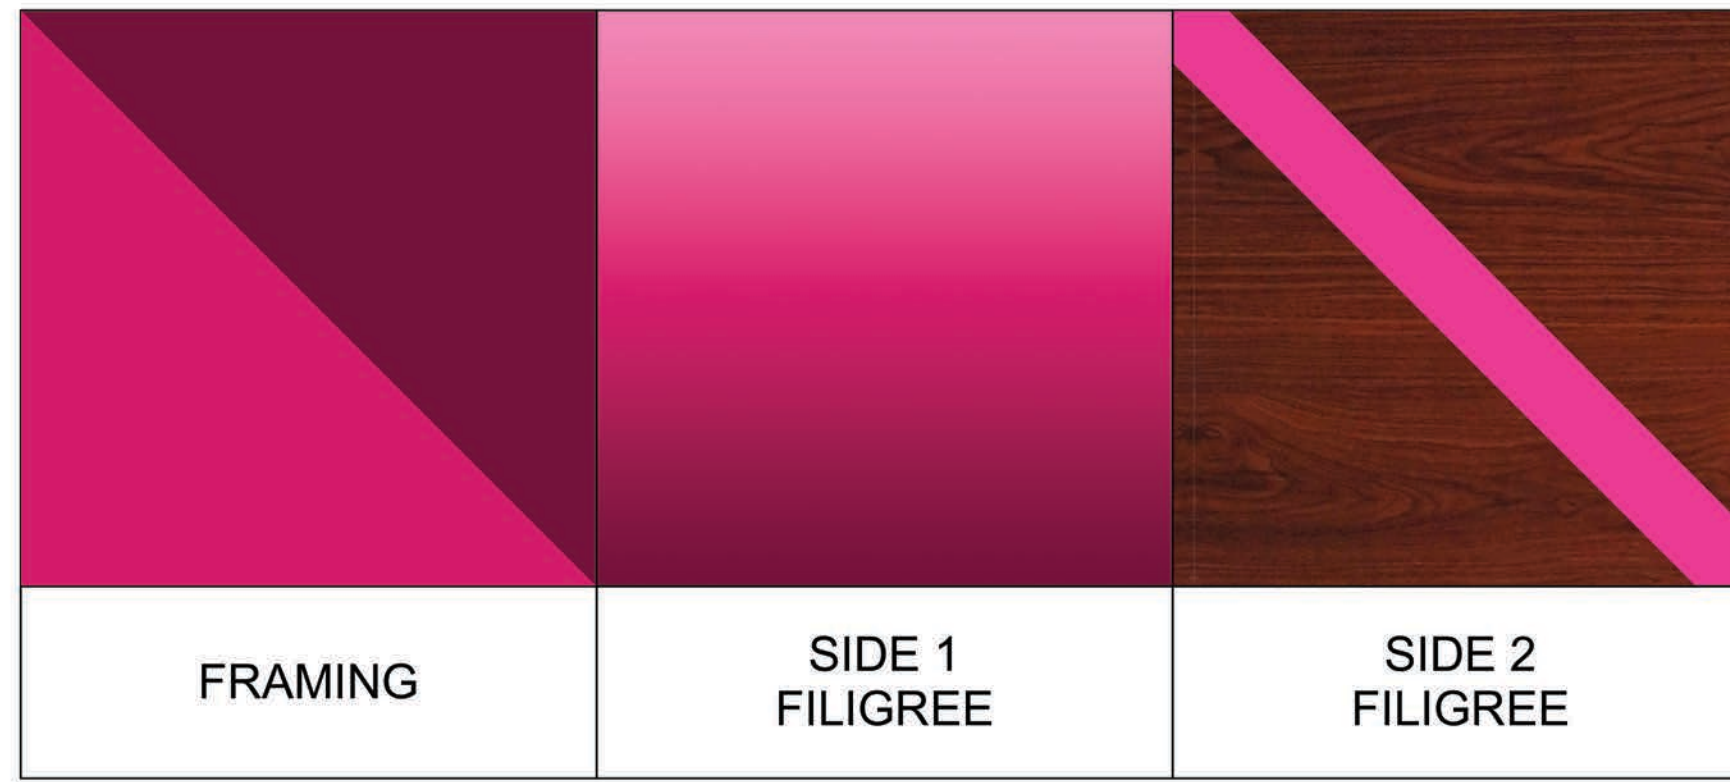


REVOLVE UNIT SIDE 1 RAILING TOP VIEW




REVOLVE UNIT SIDE 2 RAILING TOP VIEW

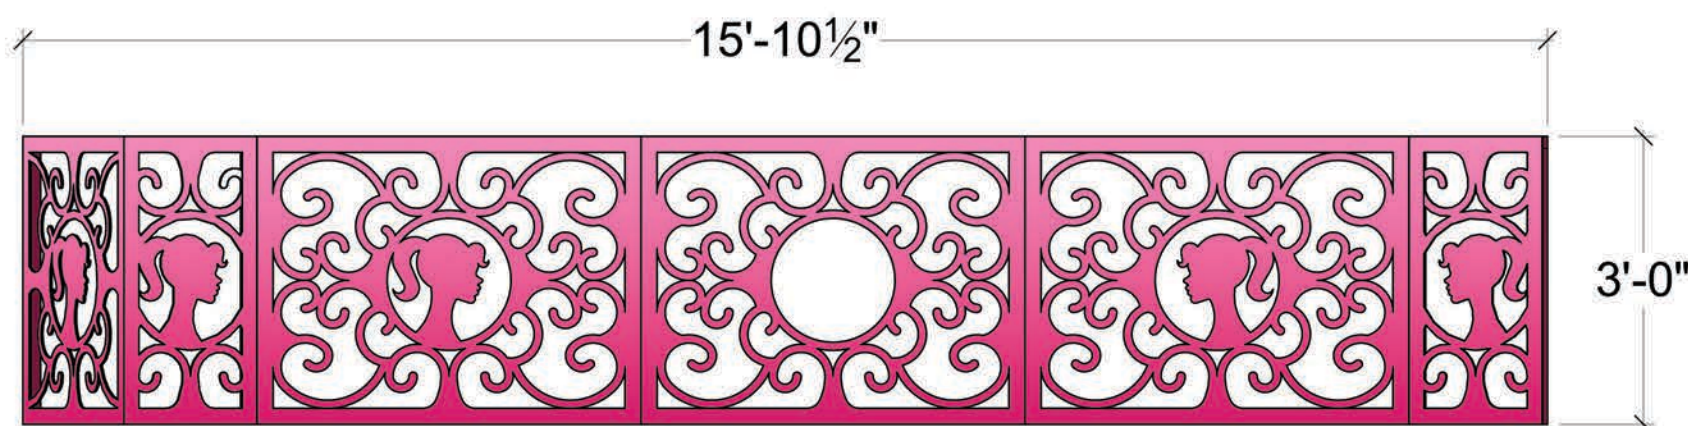


REVOLVE UNIT SIDE 1 RAILING FRONT VIEW

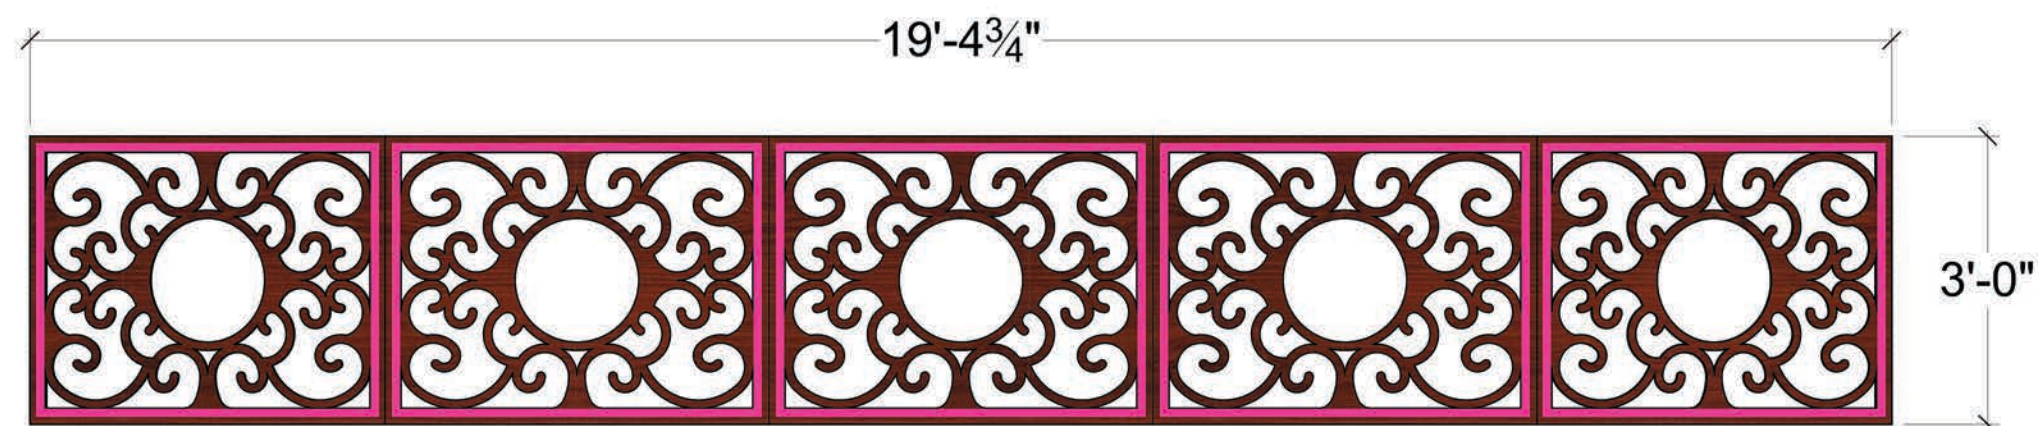

REVOLVE UNIT SIDE 2 RAILING FRONT VIEW

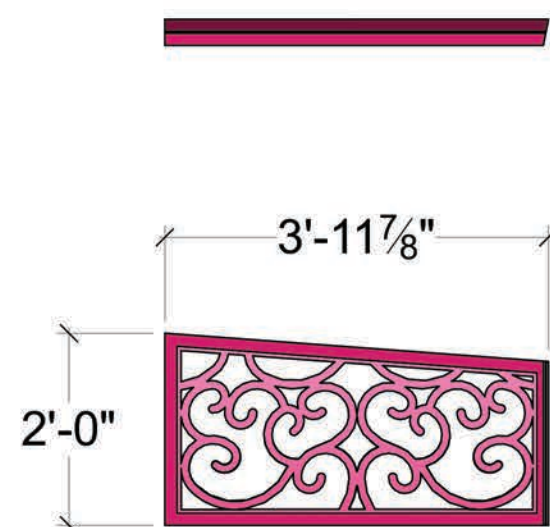

ROOF EXTENDED FRONT VIEW

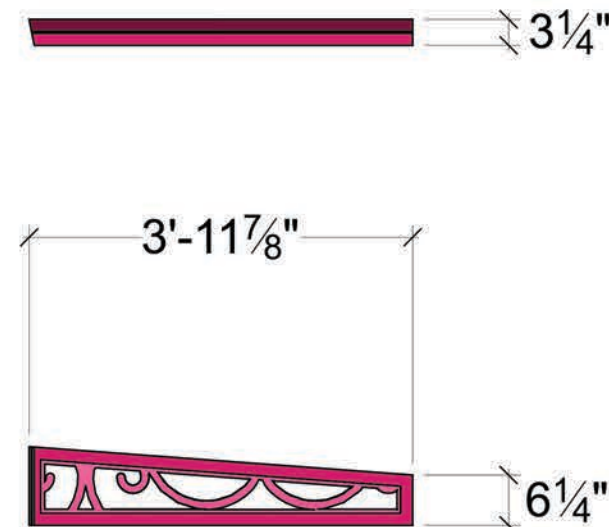

Disclaimer:
 Drawings are only meant to illustrate ideas and aesthetics for the project. Any and all structural elements shown in the design must be evaluated and stamped by a certified technical director before construction. The designer does not assume liability for the construction of the designs. The company is not responsible for the integrity and related consumer, crew and performer safety.

Brandon M. Newton
 Scenic Designer Signature

Venue: **Actor's Playhouse**

Stage: **Miracle Theatre**

Director: **David Arisco**

Scenic Charge Artist: **Amanda Sparhawk**

Show Title: **LEGALLY BLONDE THE MUSICAL**

Sheet Title: **Paint Elevation - Revolve Unit Railings & Roof**

Date: **30 Nov 2023**

Scale: **1/2" = 1'-0"**


Designer: **Brandon M. Newton**

Drawn By: **Brandon M. Newton**

PAINTELEVATION: RAMP, UNIT STORAGE, & GROUNDROW

- WOOD HAS MATTE FINISH
- FRAMING HAS MATTE FINISH
- FILIGREEN HAS MATTE FINISH
- FACING HAS MATTE FINISH
- COLORS AND TEXTURES NEED TO WRAP ONTO ADJACENT FACES

THE RAMP, UNIT STORAGE, AND GROUNDROW IS THE ONLY UNIT THAT HAS A MATTE FINISH ON EVERYTHING

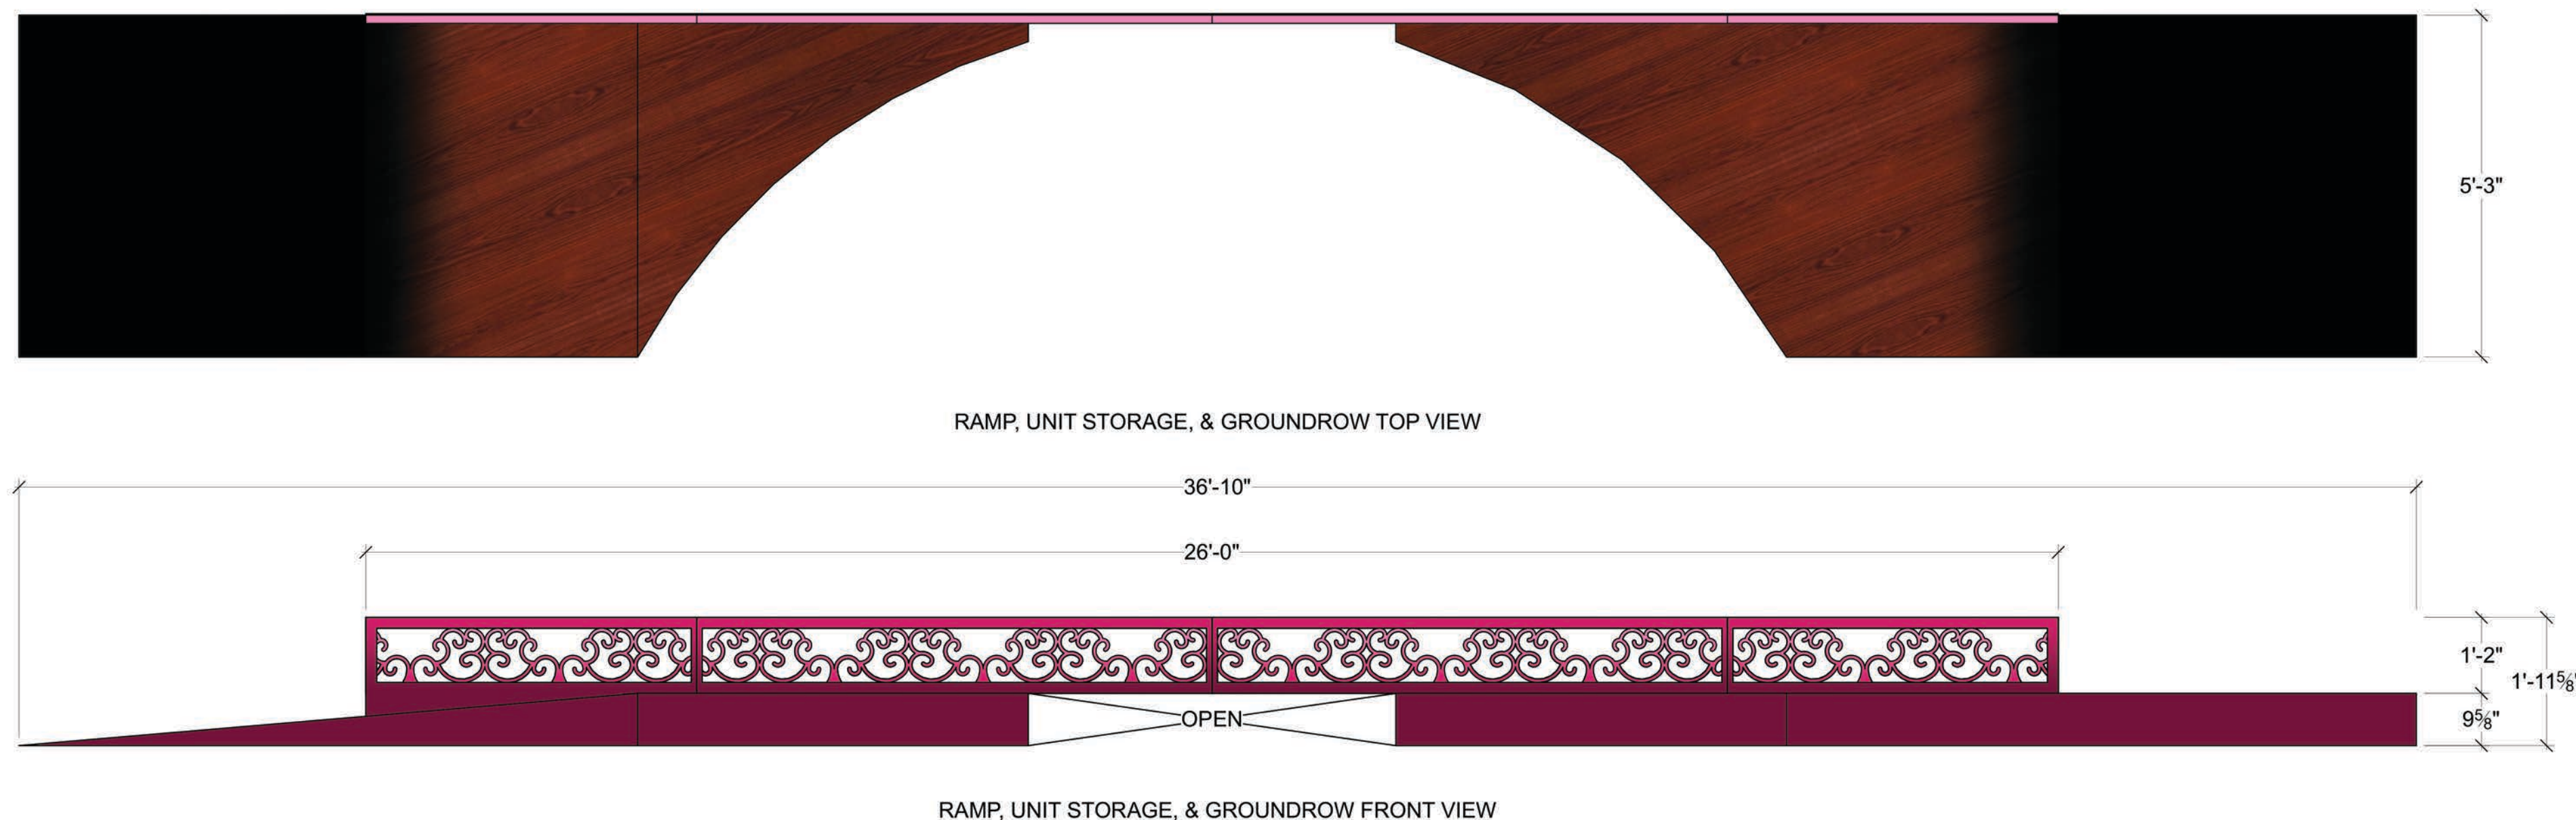

Disclaimer: Drawings are only meant to illustrate ideas and aesthetics for the project. Any and all structural elements shown in the design must be evaluated and stamped by a certified technical director before construction. The designer does not accept liability for any errors or omissions in the design. The company is not responsible for the design. The company will assume all liability to its structural integrity and related consumer, crew and performer safety.

Brandon M. Newton
Scenic Designer Signature

Venue:	Actor's Playhouse
Stage:	Miracle Theatre
Director:	David Arisco
Scenic Charge Artist:	Amanda Sparhawk

Show Title: **LEGALLY BLONDE THE MUSICAL**


Sheet Title:	Paint Elevation - Ramp, Unit Storage, & Groundrow
Date:	30 Nov 2023
Scale:	1/2" = 1'-0"
Designer:	Brandon M. Newton
Drawn By:	Brandon M. Newton

Sheet Number: **ELE-7** of 18


PAIN ELEVATION: REVOLVE COLUMNS (x2)

SCALE: 1 1/2" = 1'-0"

- CAPITALS AND BASES HAVE MATTE FINISH
- FILIGREE HAS SATIN FINISH WITH SHIMMER
- PLASTIC PANELS ARE FROSTED OR SEMI-TRANSPARENT
- ADJACENT FACES MATCH FRONT VIEW

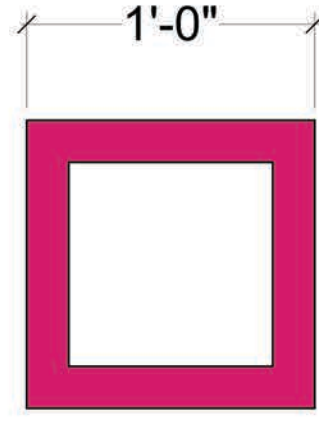

REVOLVE COLUMN BASE
TOP VIEW

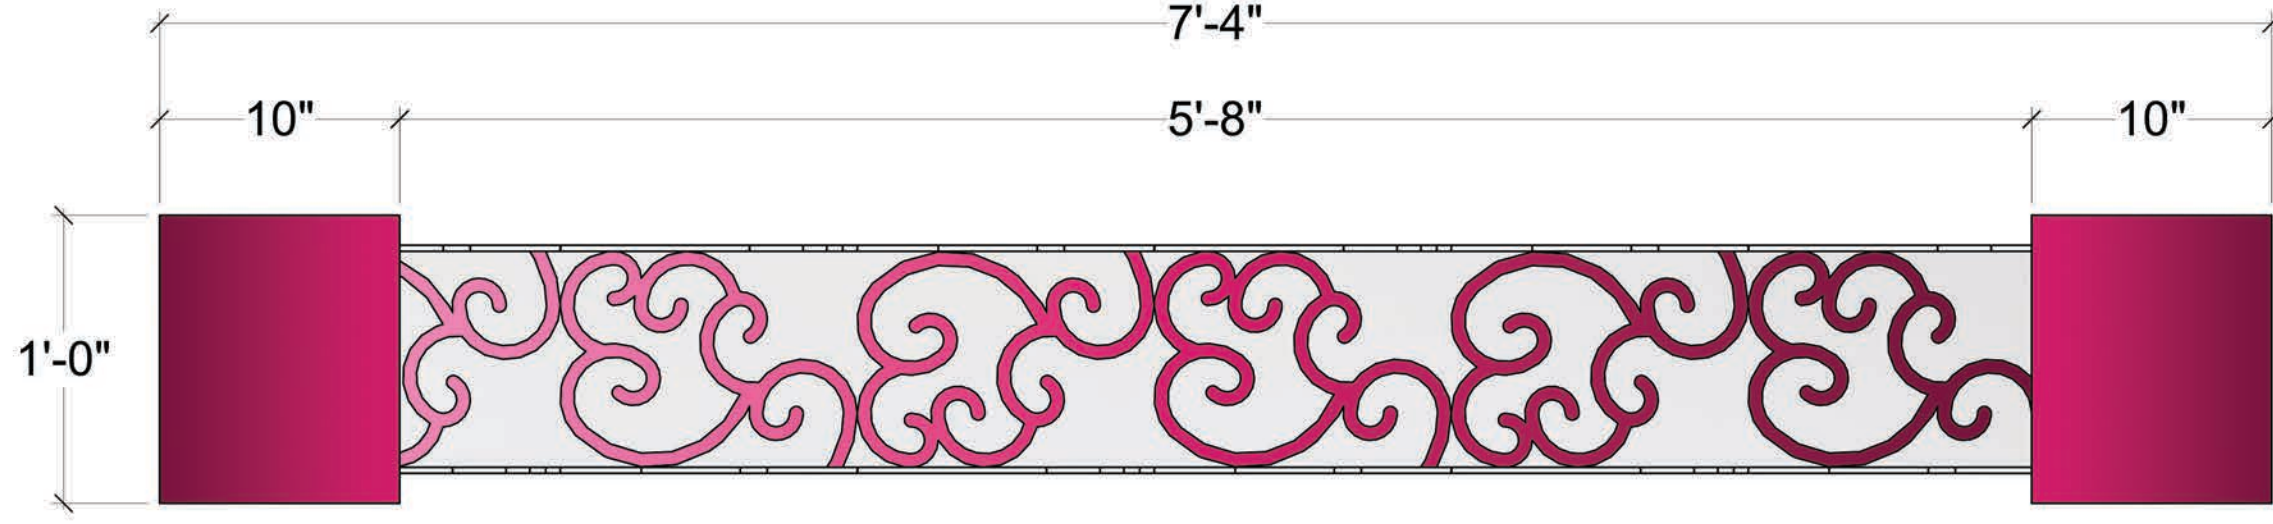


REVOLVE COLUMN FRONT VIEW




PAIN ELEVATION: MASKING COLUMNS (x6)

SCALE: 1/2" = 1'-0"

- CAPITALS AND BASES HAVE SATIN FINISH WITH SHIMMER
- SCALLOP PLASTIC IS FROSTED OR SEMI-TRANSPARENT
- ADJACENT FACES MATCH FRONT VIEW

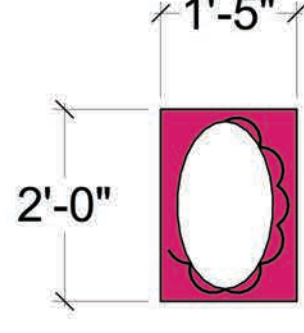

MASKING COLUMN TOP VIEW

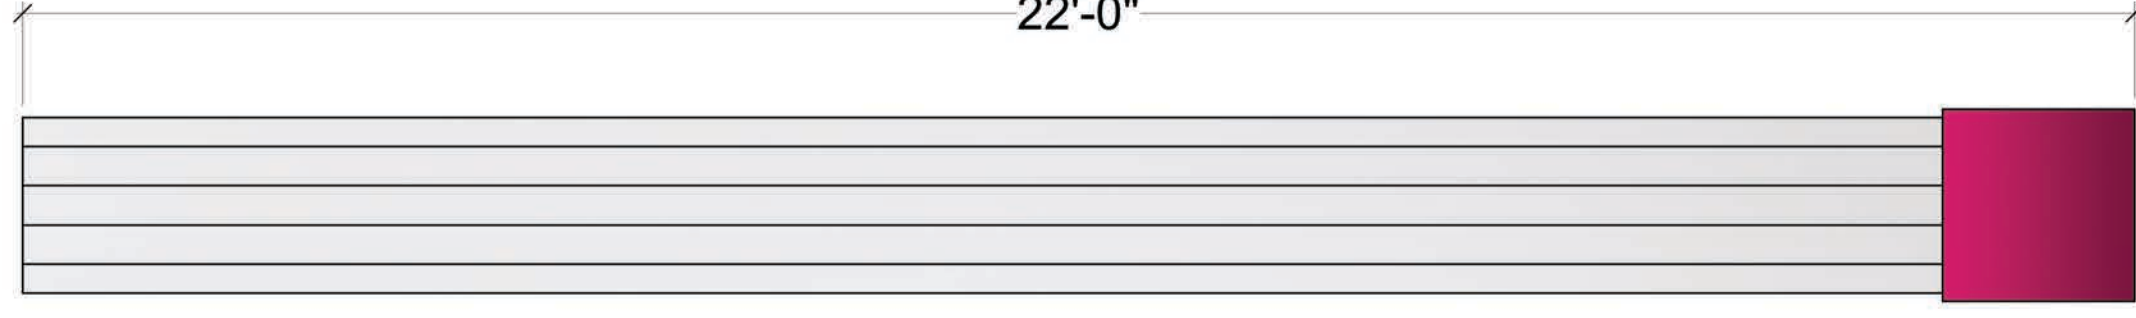


MASKING COLUMN FRONT VIEW




PAIN ELEVATION: REVOLVE COLUMNS (x2)

SCALE: 1 1/2" = 1'-0"

- CAPITALS AND BASES HAVE MATTE FINISH
- FILIGREE HAS SATIN FINISH WITH SHIMMER
- PLASTIC PANELS ARE FROSTED OR SEMI-TRANSPARENT
- ADJACENT FACES MATCH FRONT VIEW

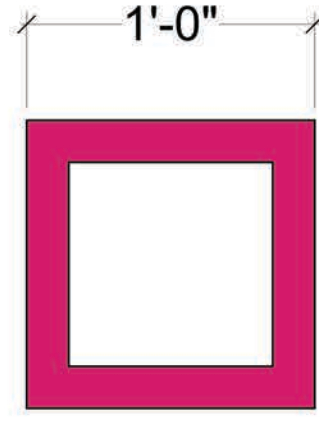

REVOLVE COLUMN BASE
TOP VIEW

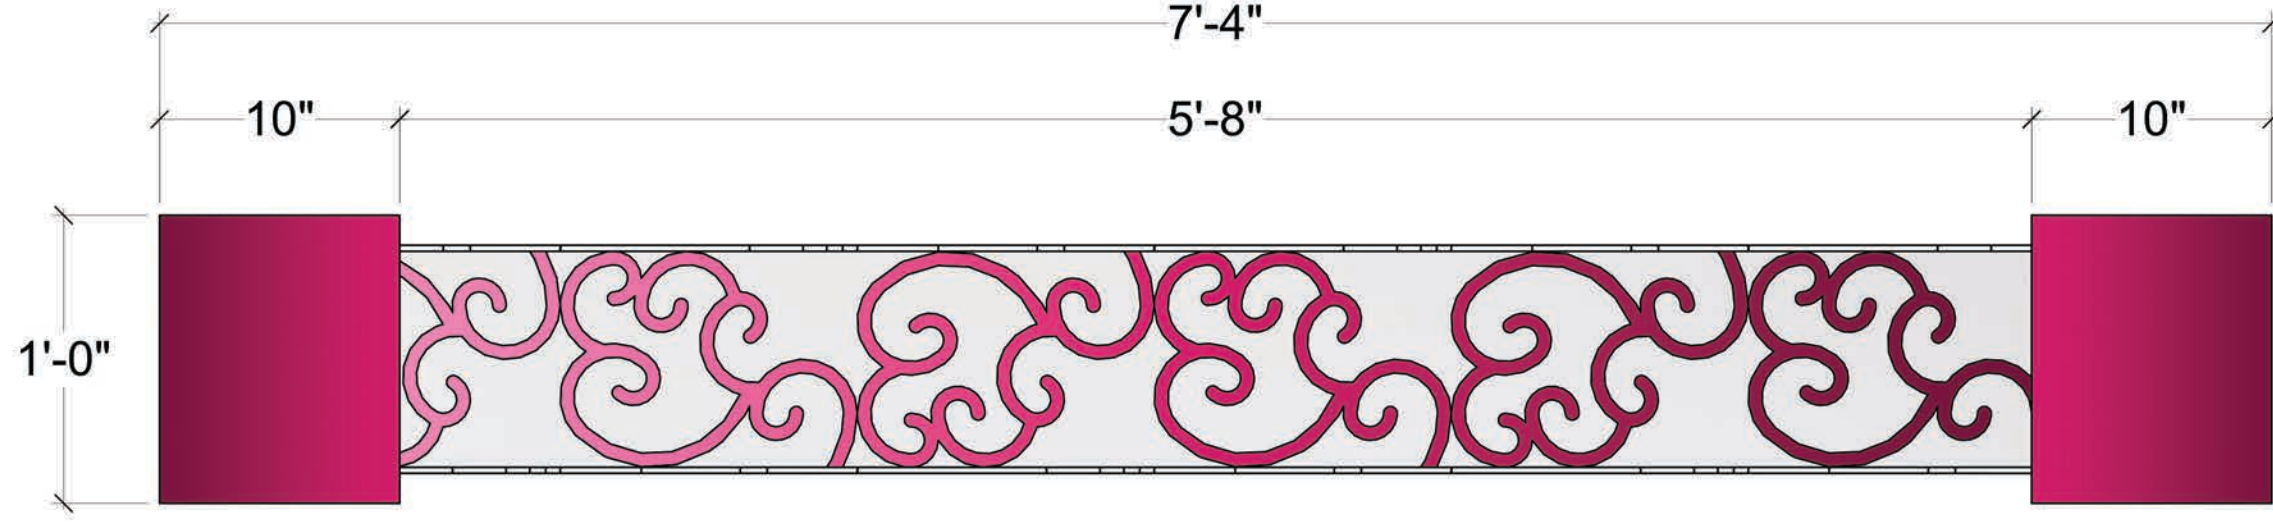


REVOLVE COLUMN FRONT VIEW




PAIN ELEVATION: MASKING COLUMNS (x6)

SCALE: 1/2" = 1'-0"

- CAPITALS AND BASES HAVE SATIN FINISH WITH SHIMMER
- SCALLOP PLASTIC IS FROSTED OR SEMI-TRANSPARENT
- ADJACENT FACES MATCH FRONT VIEW

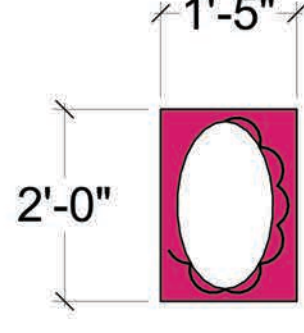

MASKING COLUMN TOP VIEW

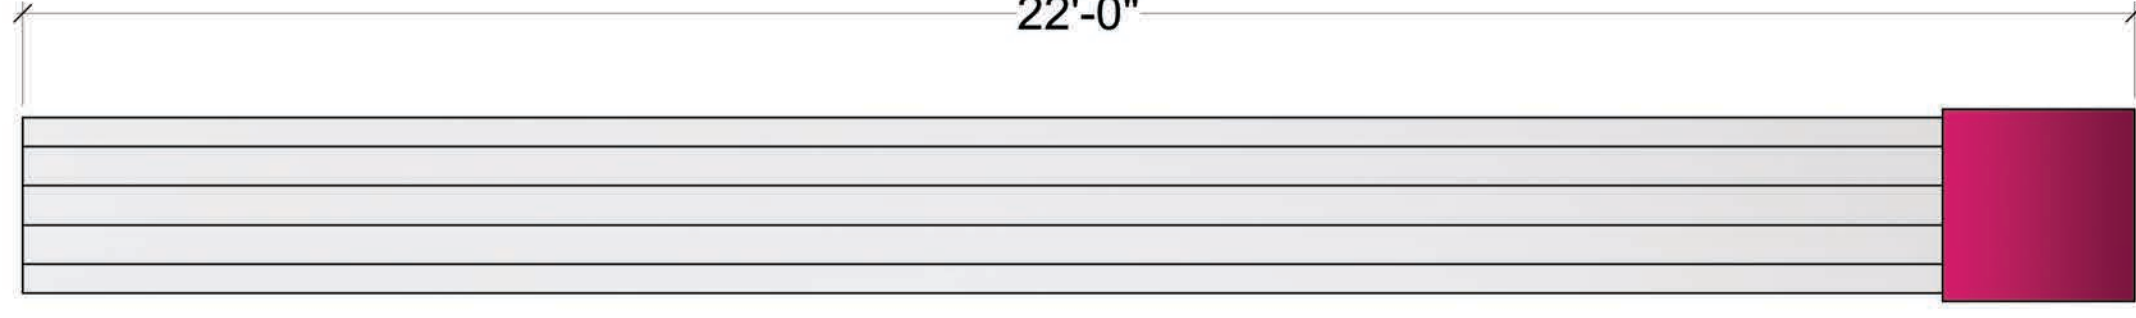

MASKING COLUMN FRONT VIEW



Sheet Number:

ELE-8
of 18

Sheet Title:

Paint Elevation - Columns

Show Title:

**LEGALLY
BLONDE
THE MUSICAL**

Venue:

Actor's Playhouse

Stage:

Miracle Theatre

Director:

David Arisco

Scenic Charge Artist:




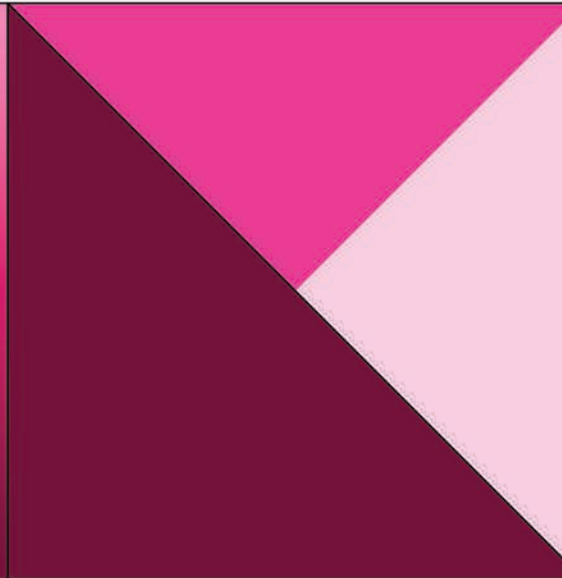
Amanda Sparhawk


Disclaimer:
Drawings are only meant to illustrate ideas and aesthetics for the project. Any and all structural elements shown in the design must be evaluated and stamped by a certified technical director before construction. The designer does not assume liability for construction in the design. The company selected to build the designs will assume all liability to its structural integrity and related consumer, crew and performer safety.

Scenic Designer Signature


PAINT ELEVATION: BOUTIQUE MIRROR PANELS

- WALLS HAVE MATTE FINISH
- TRIM HAS SATIN FINISH
- FILIGREE AND DELTA NU HAVE SATIN FINISH WITH SHIMMER
- MIRRORS HAVE CHROME/MIRROR FINISH (MYLAR?)

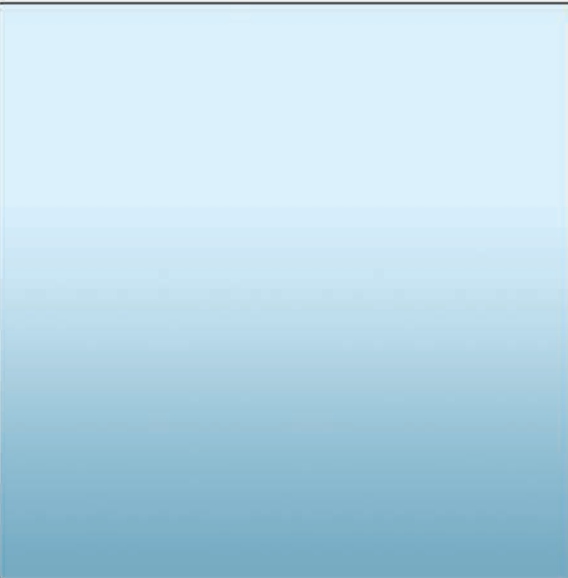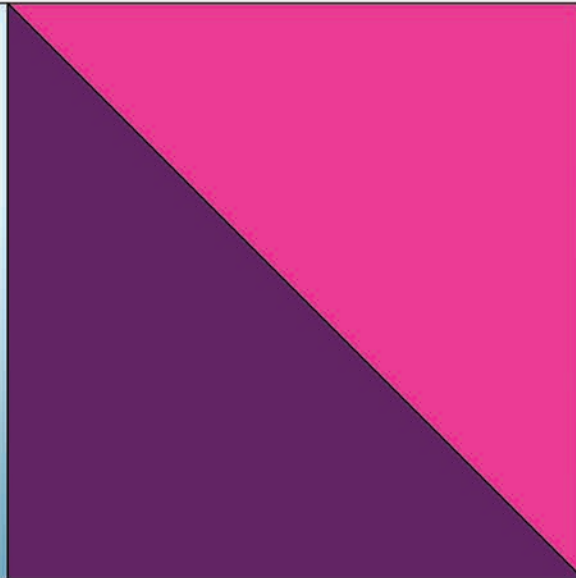
			
WALLS	TRIM	FILIGREE	DELTA NU

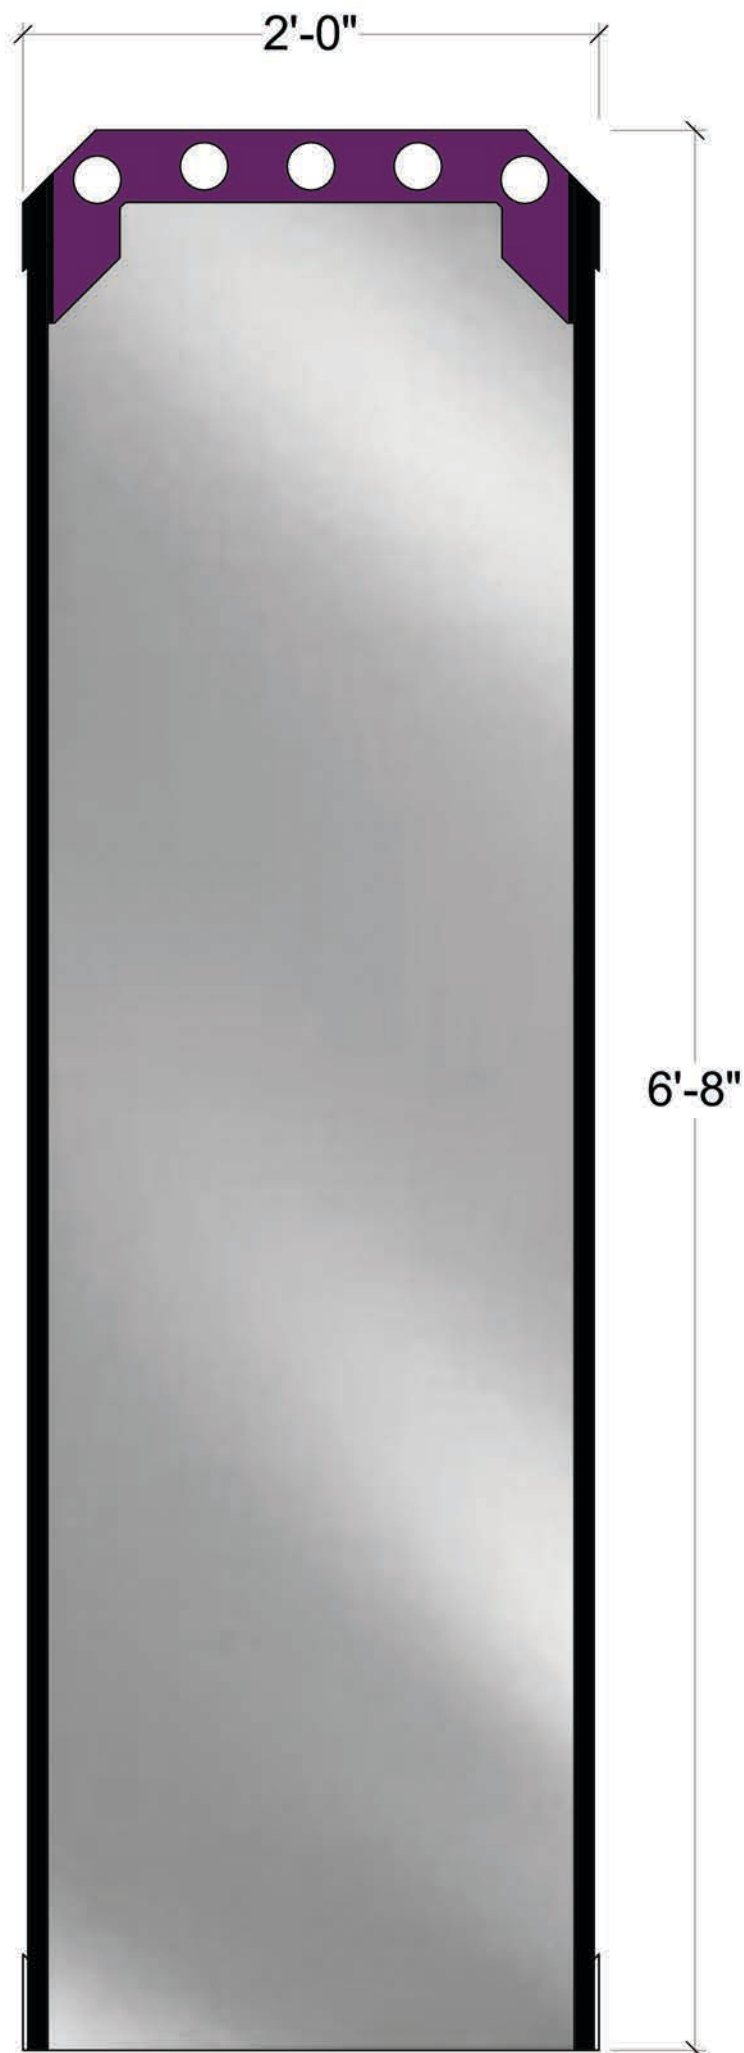


BOUTIQUE MIRROR
CENTER PANEL
FRONT VIEW (x2)

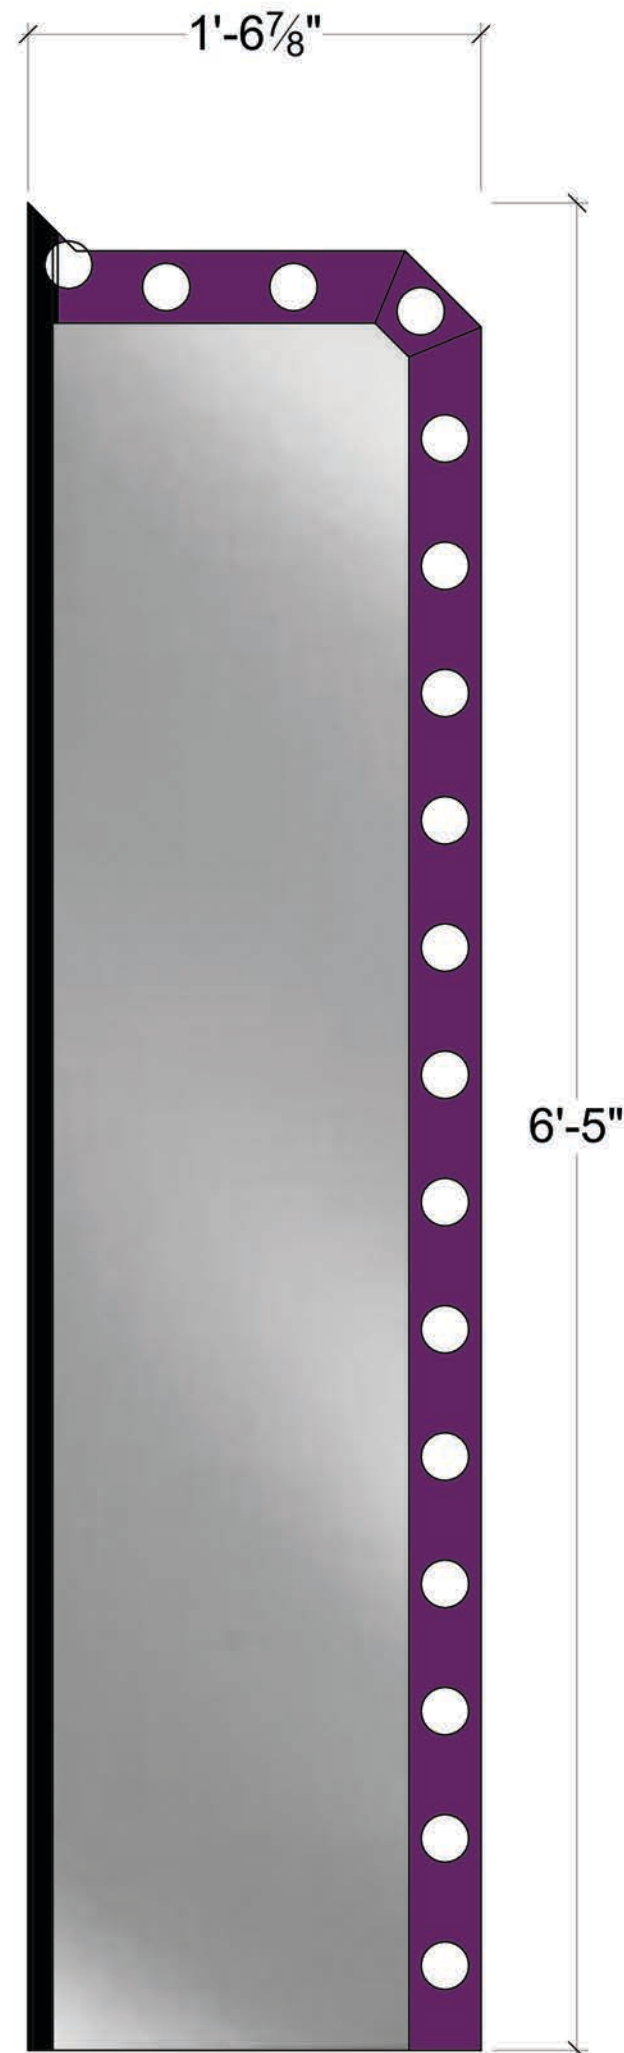

BOUTIQUE MIRROR
SIDE PANEL
FRONT VIEW (x2)

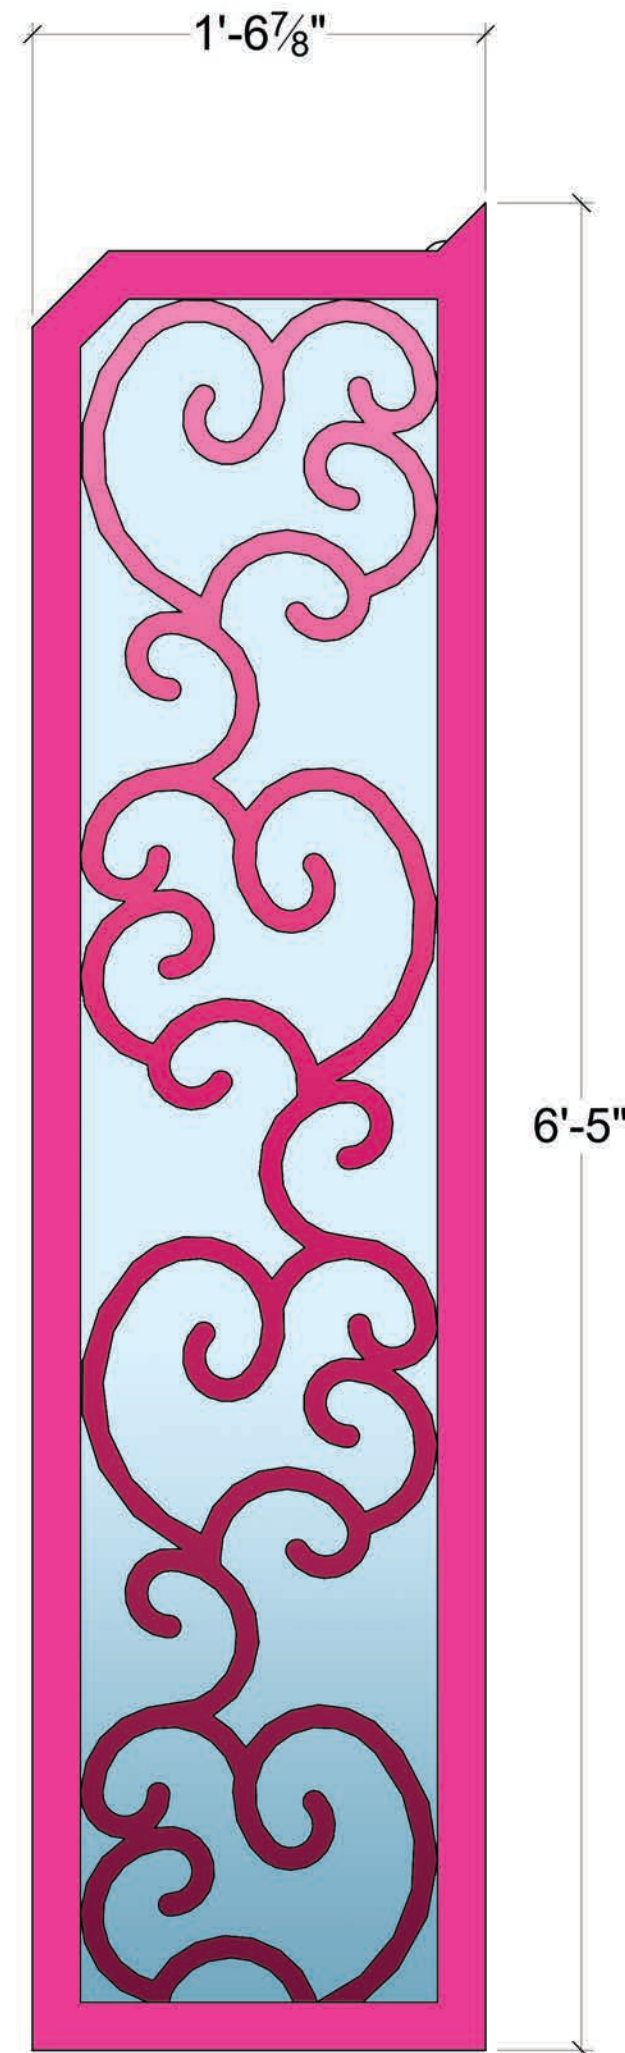

BOUTIQUE MIRROR
SIDE PANEL
BACK VIEW (x2)

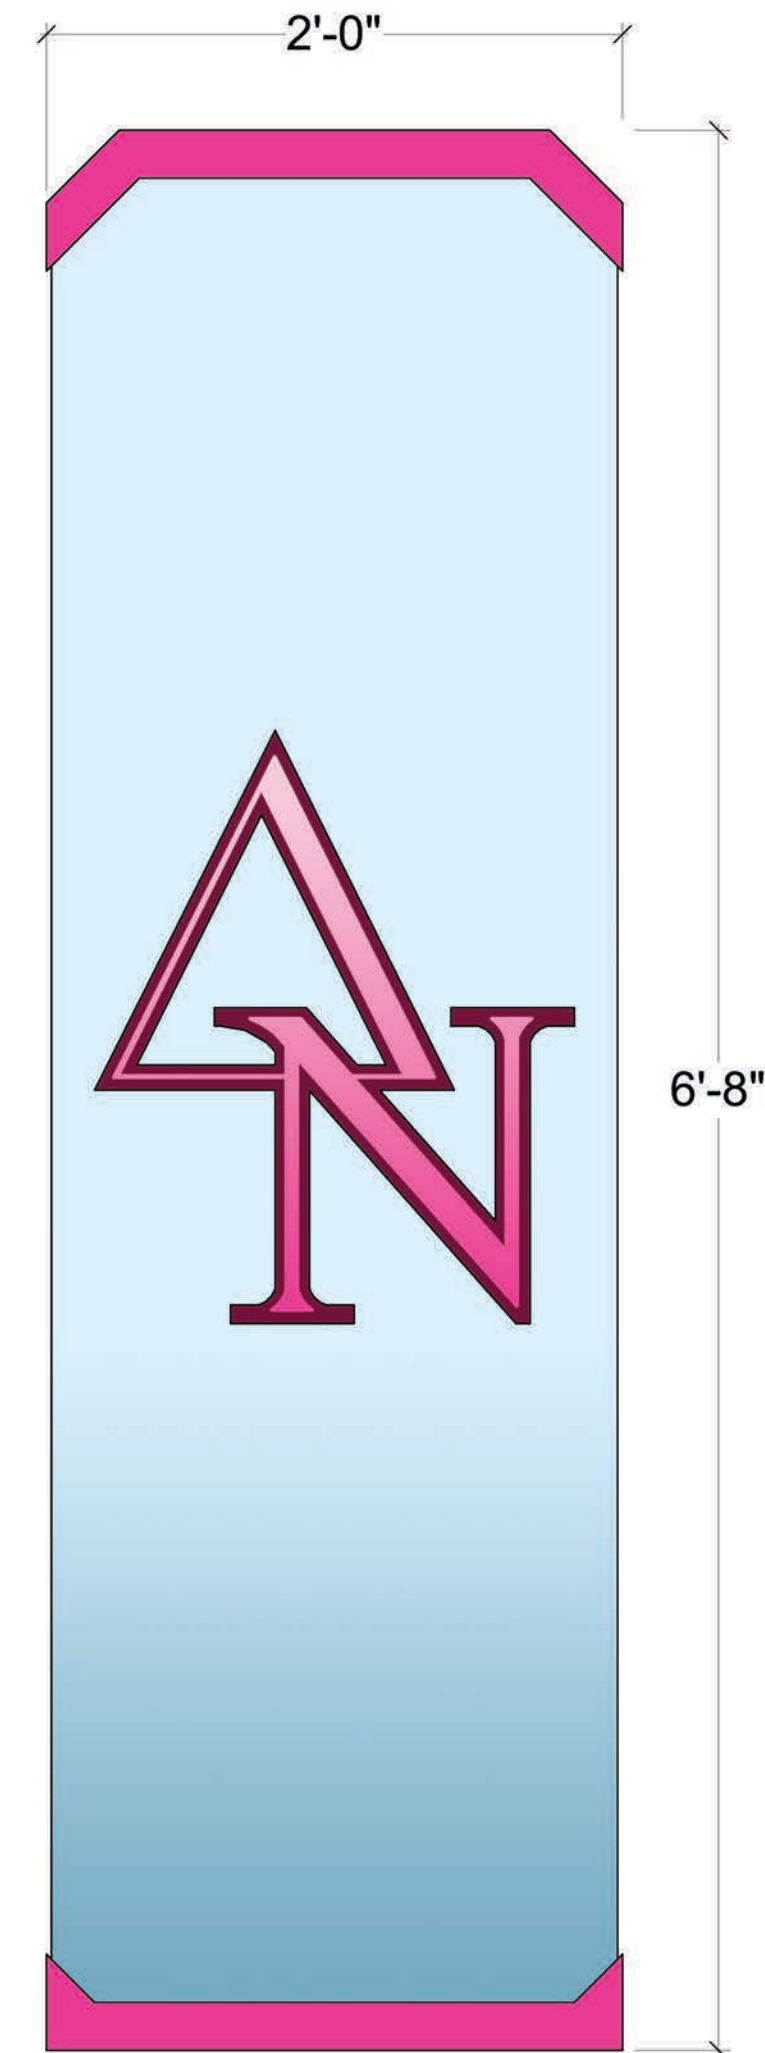

BOUTIQUE MIRROR
CENTER PANEL
BACK VIEW (x2)

Disclaimer:
Drawings are only meant to illustrate ideas and aesthetics for the project. Any and all structural elements shown in the design must be evaluated and stamped by a certified technical director before construction. The designer does not assume any liability for structural integrity in these drawings. The designer will assume all liability for structural integrity and related consumer, crew and performer safety.

Brandon M. Newton
Scenic Designer Signature

Venue:	Actor's Playhouse
Stage:	Miracle Theatre
Director:	David Arisco
Scenic Charge Artist:	Amanda Sparhawk


Show Title:
**LEGALLY
BLONDE
THE MUSICAL**

Sheet Title:	Paint Elevation - Boutique Mirror Panels	
Date:	30 Nov 2023	Designer: Brandon M. Newton
Scale:	3/4" = 1'-0"	Drawn By: Brandon M. Newton

Sheet Number:
ELE-9a
of 18


PAIN T ELEVATION: BOUTIQUE MIRROR

- WALLS HAVE MATTE FINISH
- TRIM HAS SATIN FINISH
- FILIGREE AND DELTA NU HAVE SATIN FINISH WITH SHIMMER
- MIRRORS HAVE CHROME/MIRROR FINISH (MYLAR?)

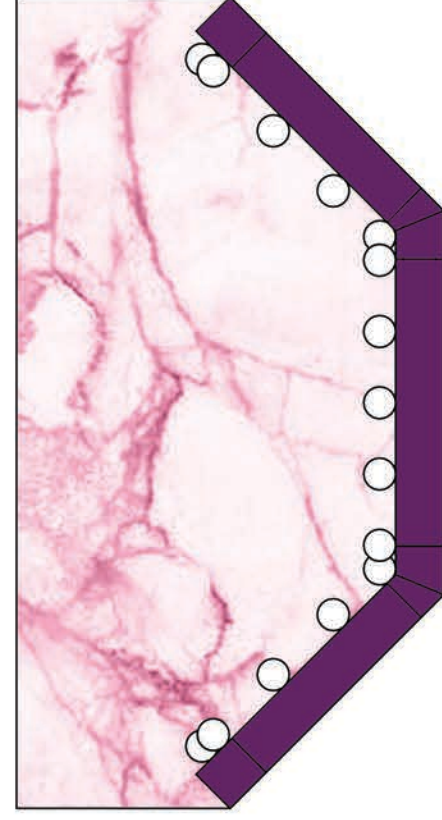


BOUTIQUE MIRROR TOP VIEW

4'-2³/₄"

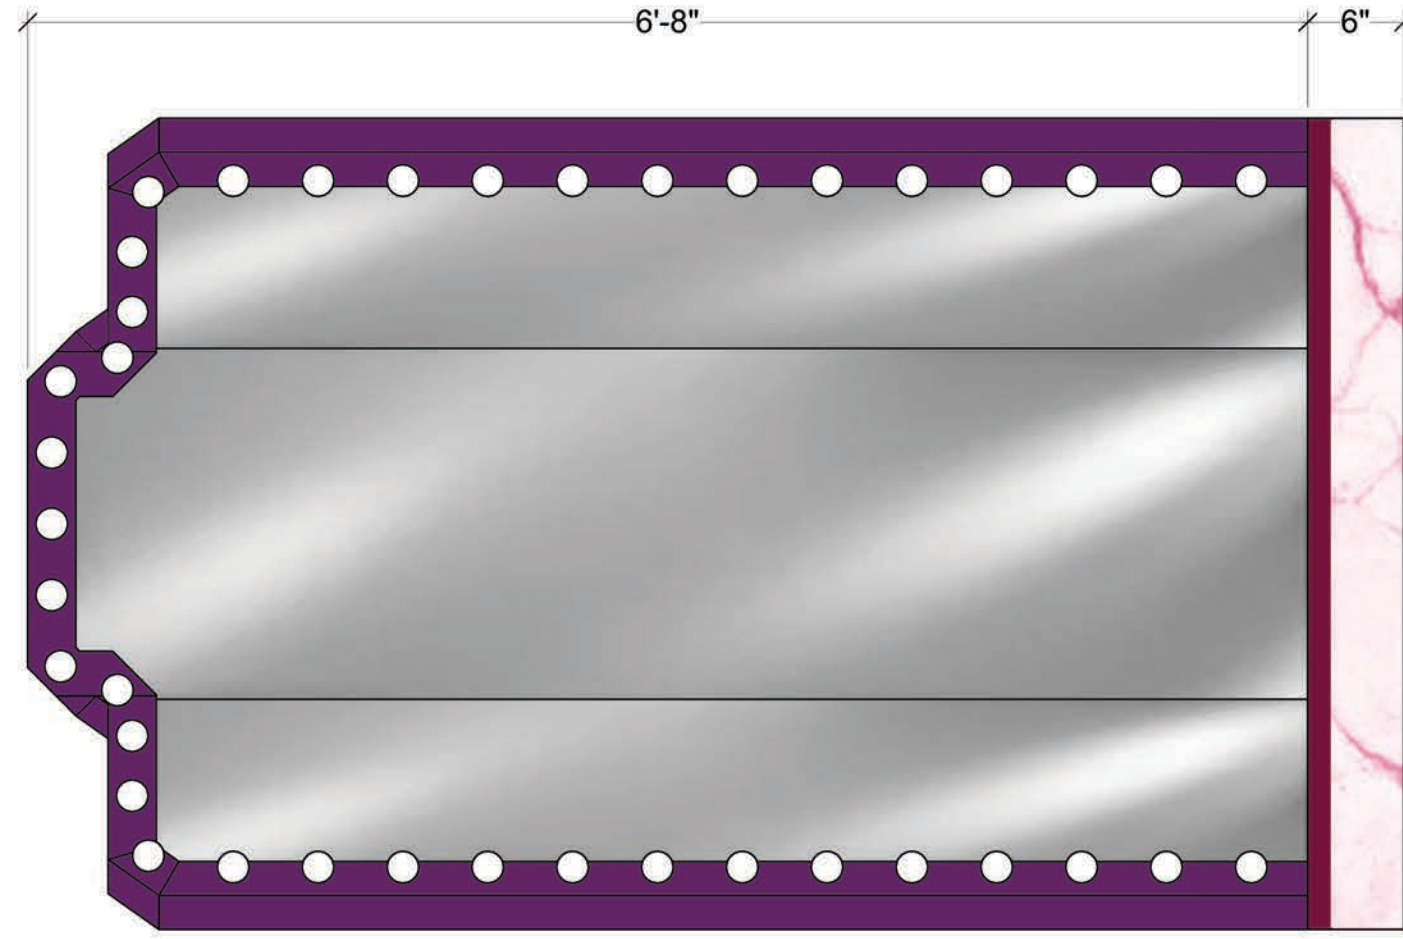

BOUTIQUE MIRROR FRONT VIEW

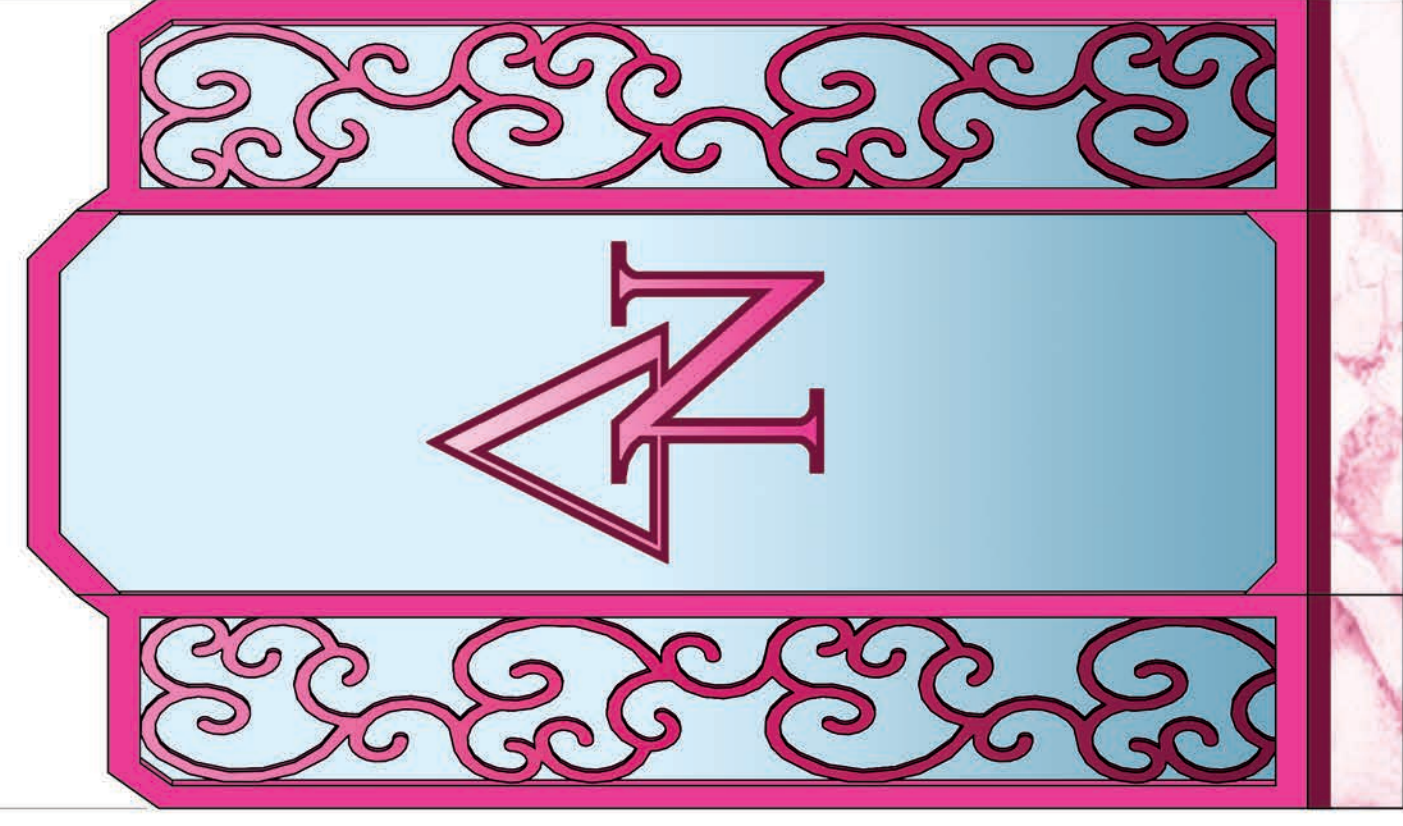

BOUTIQUE MIRROR BACK VIEW


Sheet Title: Paint Elevation - Boutique Mirror Full		Show Title: LEGALLY BLONDE THE MUSICAL		Venue: Actor's Playhouse	
Date: 30 Nov 2023	Scale: 3/4" = 1'-0"	Designer: Brandon M. Newton		Stage: Miracle Theatre	Director: David Arisco
Designer: Brandon M. Newton		Drawn By: Brandon M. Newton		Scenic Charge Artist: Amanda Sparhawk	

Disclaimer:
Drawings are only meant to illustrate ideas and aesthetics for the project. Any and all structural elements shown in the design must be evaluated and stamped by a certified technical director before construction. The designer does not assume any liability for structural integrity in the design. The designer will assume all liability for structural integrity and related consumer, crew and performer safety.

Brandon M. Newton
Scenic Designer Signature

PAIN T ELEVATION: SALON COUNTER


- WALLS HAVE MATTE FINISH
- PURPLE HAS SATIN FINISH
- FILIGREE HAS SATIN FINISH WITH SHIMMER
- COUNTER HAS GLOSS FINISH

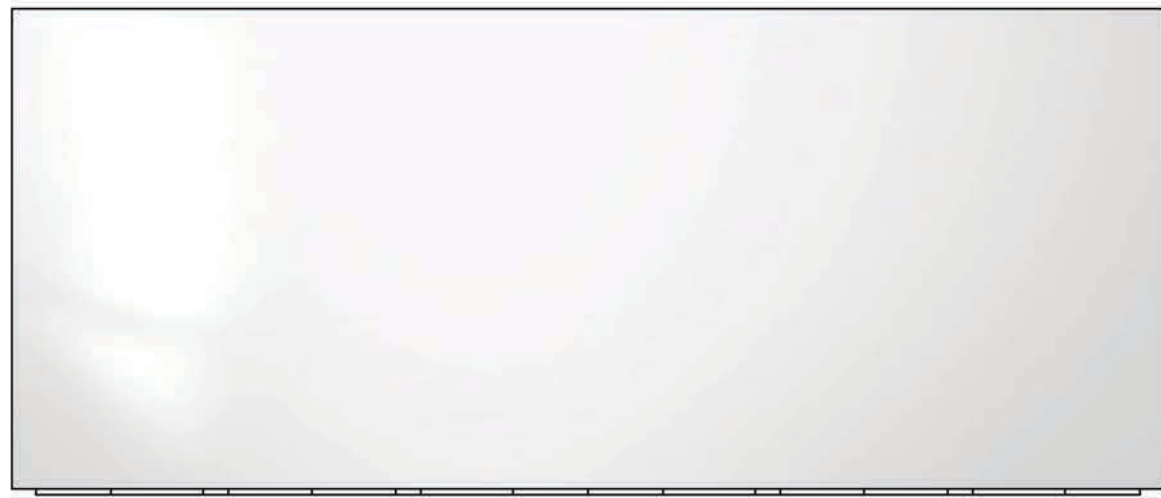


SALON COUNTER TOP VIEW



SALON COUNTER FRONT VIEW

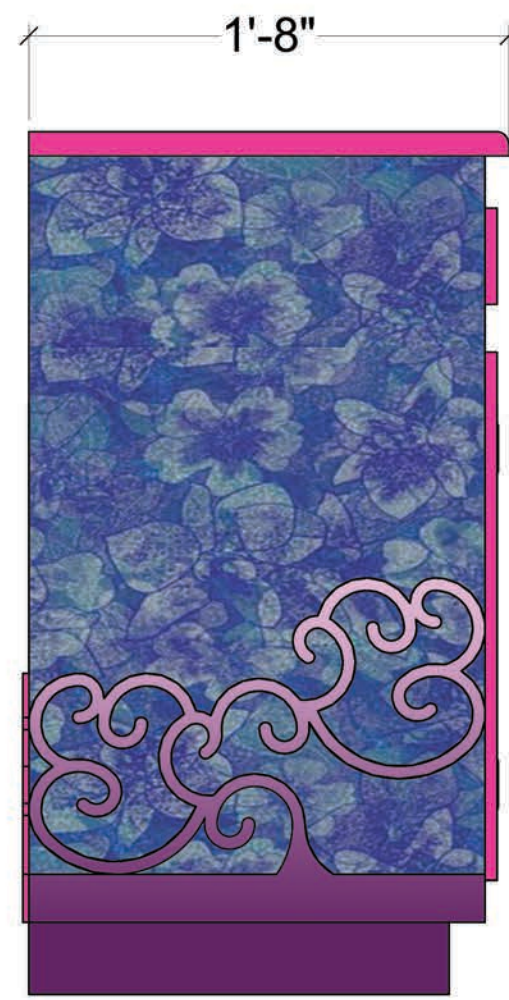

SALON COUNTER SIDE VIEW
(MIRROR OTHER SIDE)

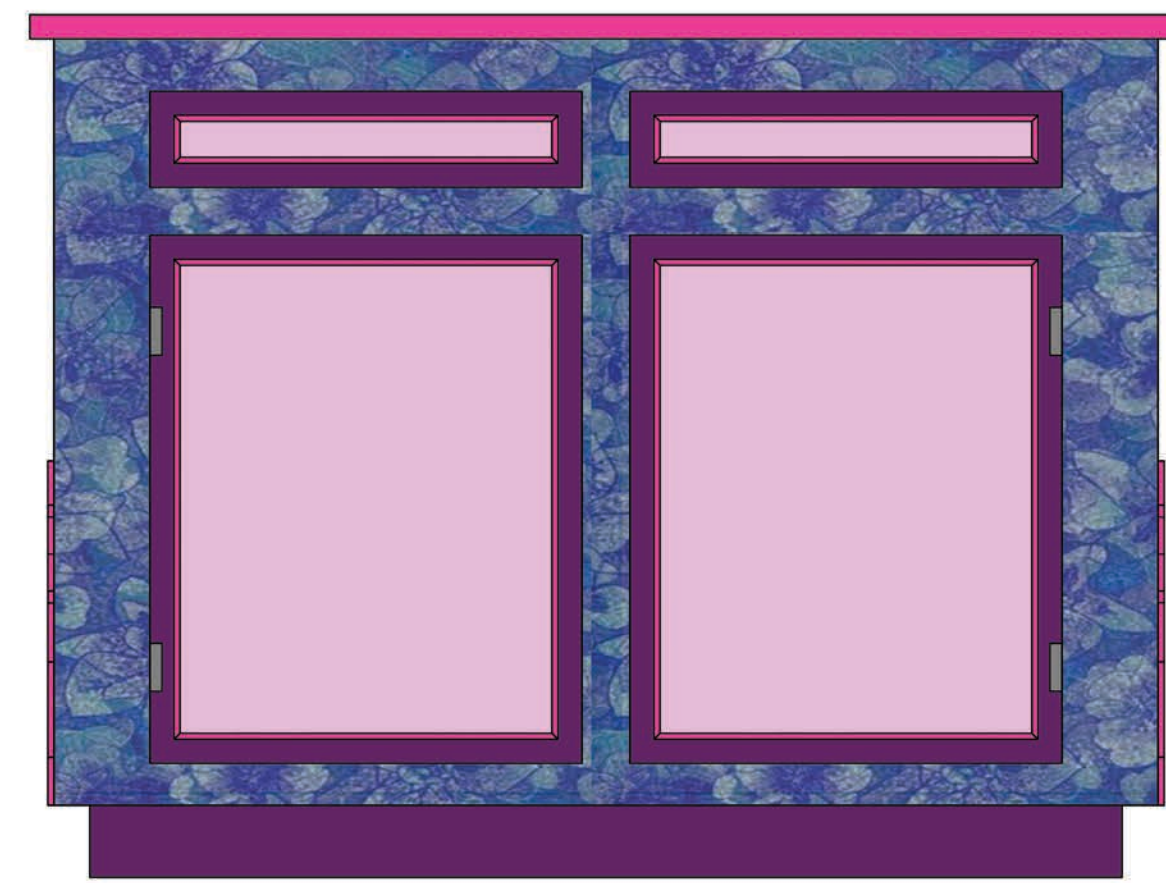

SALON COUNTER BACK VIEW

FILIGREE	PURPLE
WALLS	COUNTER

Disclaimer: Drawings are only meant only to illustrate ideas and aesthetics for the project. Any and all structural elements shown in the design must be evaluated and stamped by a certified technical director before construction. The designer does not assume any liability for any damage or injury in the design. The company is not responsible for the integrity and related consumer, crew and performer safety.


Brandon M. Newton
Scenic Designer Signature

Venue: Actor's Playhouse		Show Title: LEGALLY BLONDE THE MUSICAL	
Stage: Miracle Theatre		Sheet Title: Paint Elevation - Salon Counter	
Director: David Arisco		Date: 30 Nov 2023	Scale: 1 1/2" = 1'-0"
Scenic Charge Artist: Amanda Sparhawk		Designer: Brandon M. Newton	Drawn By: Brandon M. Newton


Sheet Number: **ELE-10** of **18**

PAINTELEVATION: SALON CHAIR (x3)

- FABRIC HAS MATTE FINISH
- FRAMING HAS SATIN FINISH
- HAIR DRYER IS DARK SEMI-TRANSPARENT PLASTIC
- DRYER ARM HAS MATTE FINISH

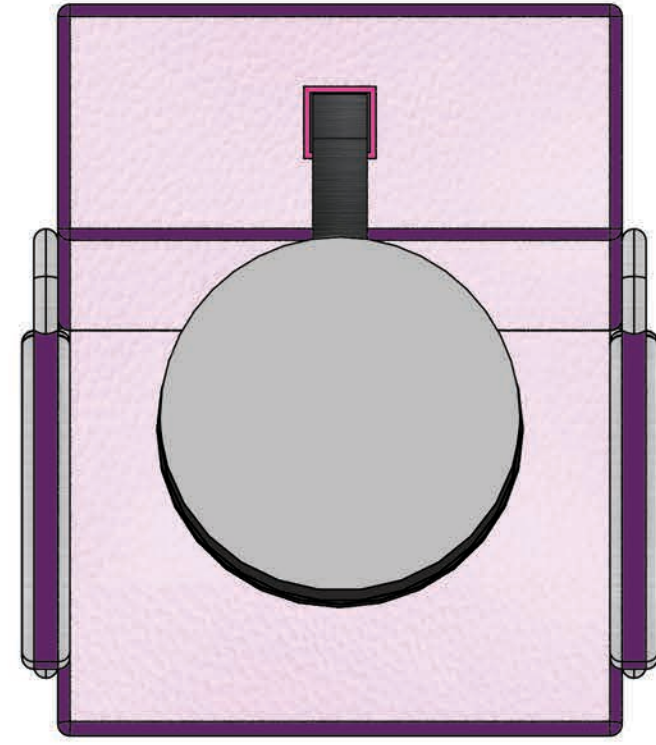

SALON CHAIR TOP VIEW

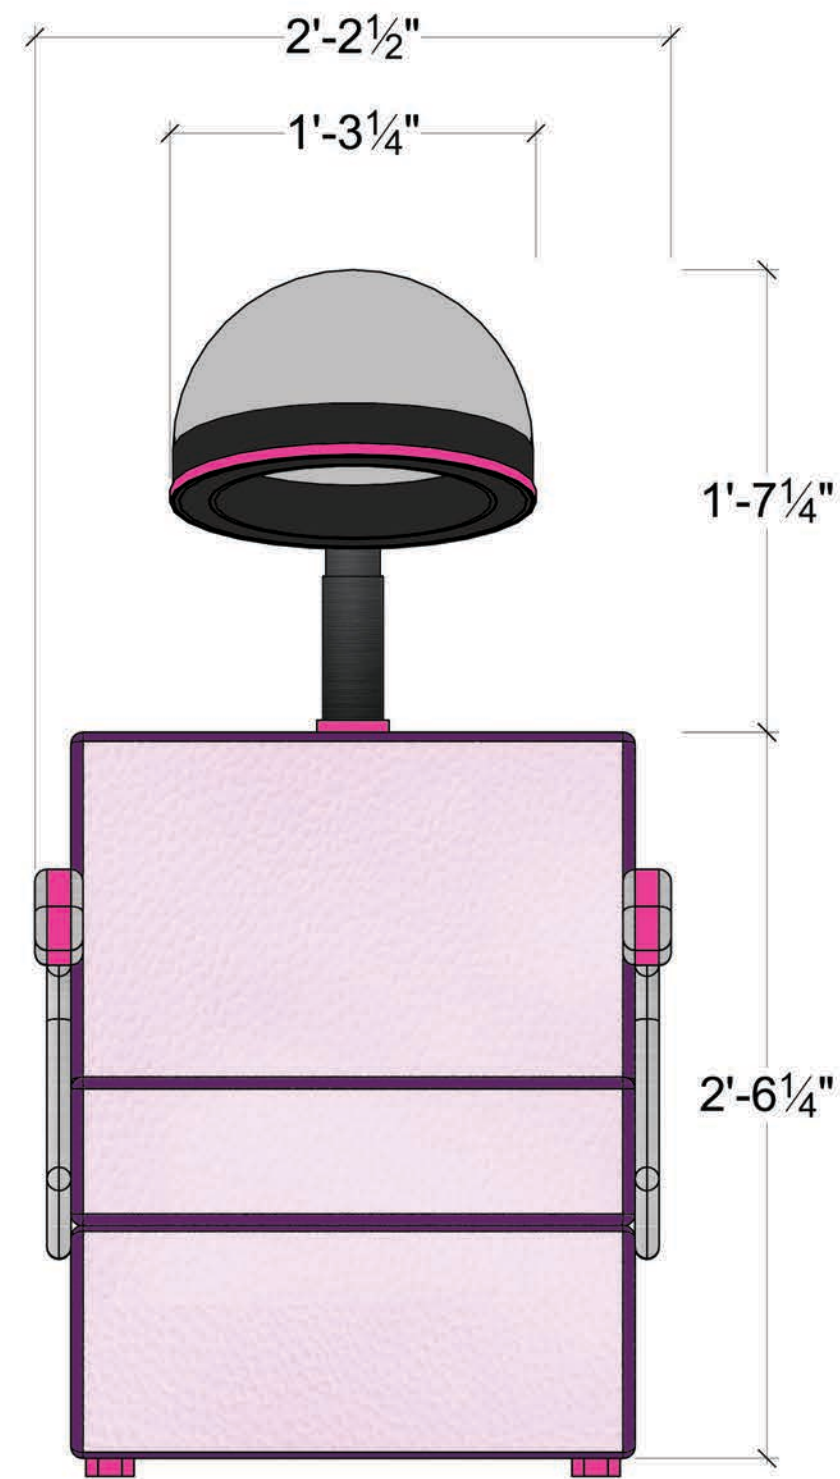


SALON CHAIR FRONT VIEW



SALON CHAIR SIDE VIEW
(MIRROR OTHER SIDE)

FABRIC	FRAMING
DRYER ARM	HAIR DRYER

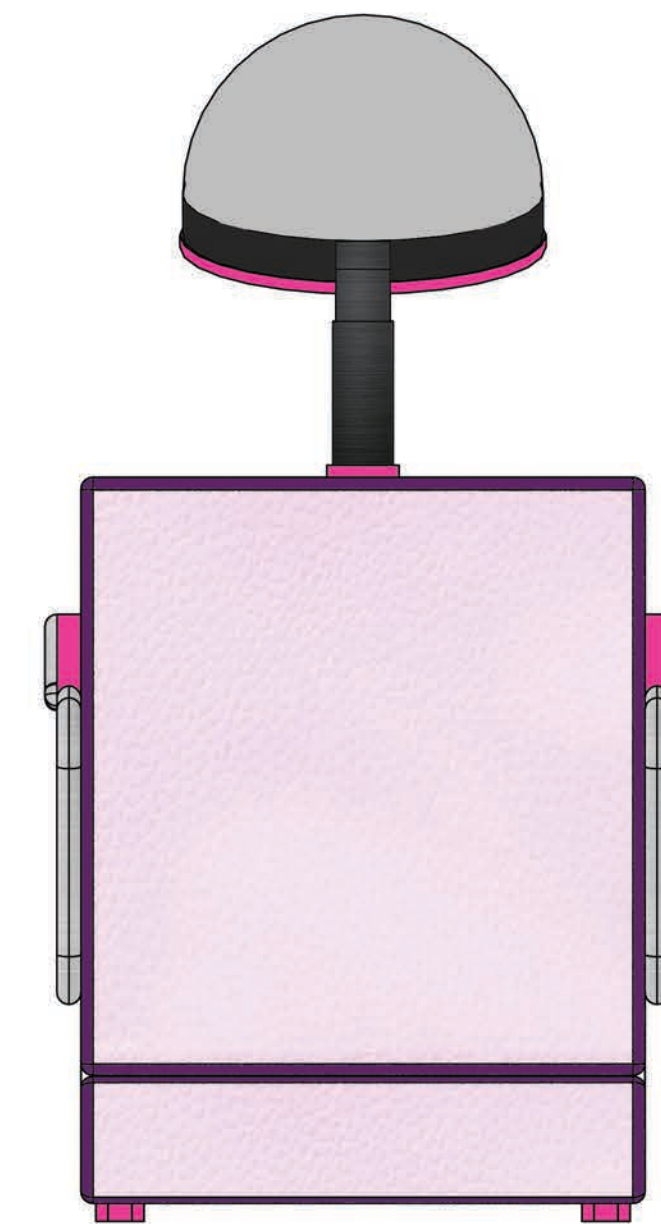

SALON CHAIR BACK VIEW

Disclaimer:

Drawings are only meant to illustrate ideas and aesthetics for the project. Any and all structural elements shown in the design must be evaluated and stamped by a certified technical director before construction. The designer does not assume any liability for any damage or injury in the design. The company is not to be held liable. The designer will assume all liability to its structural integrity and related consumer, crew and performer safety.



Scenic Designer Signature

Venue: Actor's Playhouse

Stage: Miracle Theatre

Director: David Arisco
Scenic Charge Artist: Amanda Sparhawk

Show Title: **LEGALLY BLONDE THE MUSICAL**


Sheet Title: Paint Elevation - Salon Chair

Date: 30 Nov 2023
Scale: 1 1/2" = 1'-0"


Designer: Brandon M. Newton
Drawn By: Brandon M. Newton

PAINT ELEVATION: NAIL COUNTER


- WALLS HAVE MATTE FINISH
- PURPLE HAS SATIN FINISH
- FILIGREE HAS SATIN FINISH WITH SHIMMER
- COUNTER HAS GLOSS FINISH
- MIRRORS HAVE CHROME/MIRROR FINISH (MYLAR?)

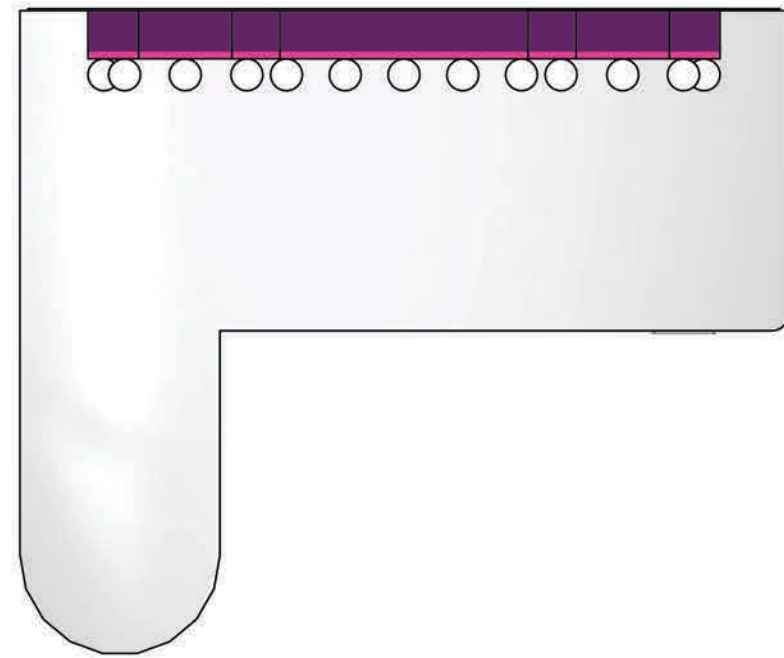


NAIL COUNTER TOP VIEW

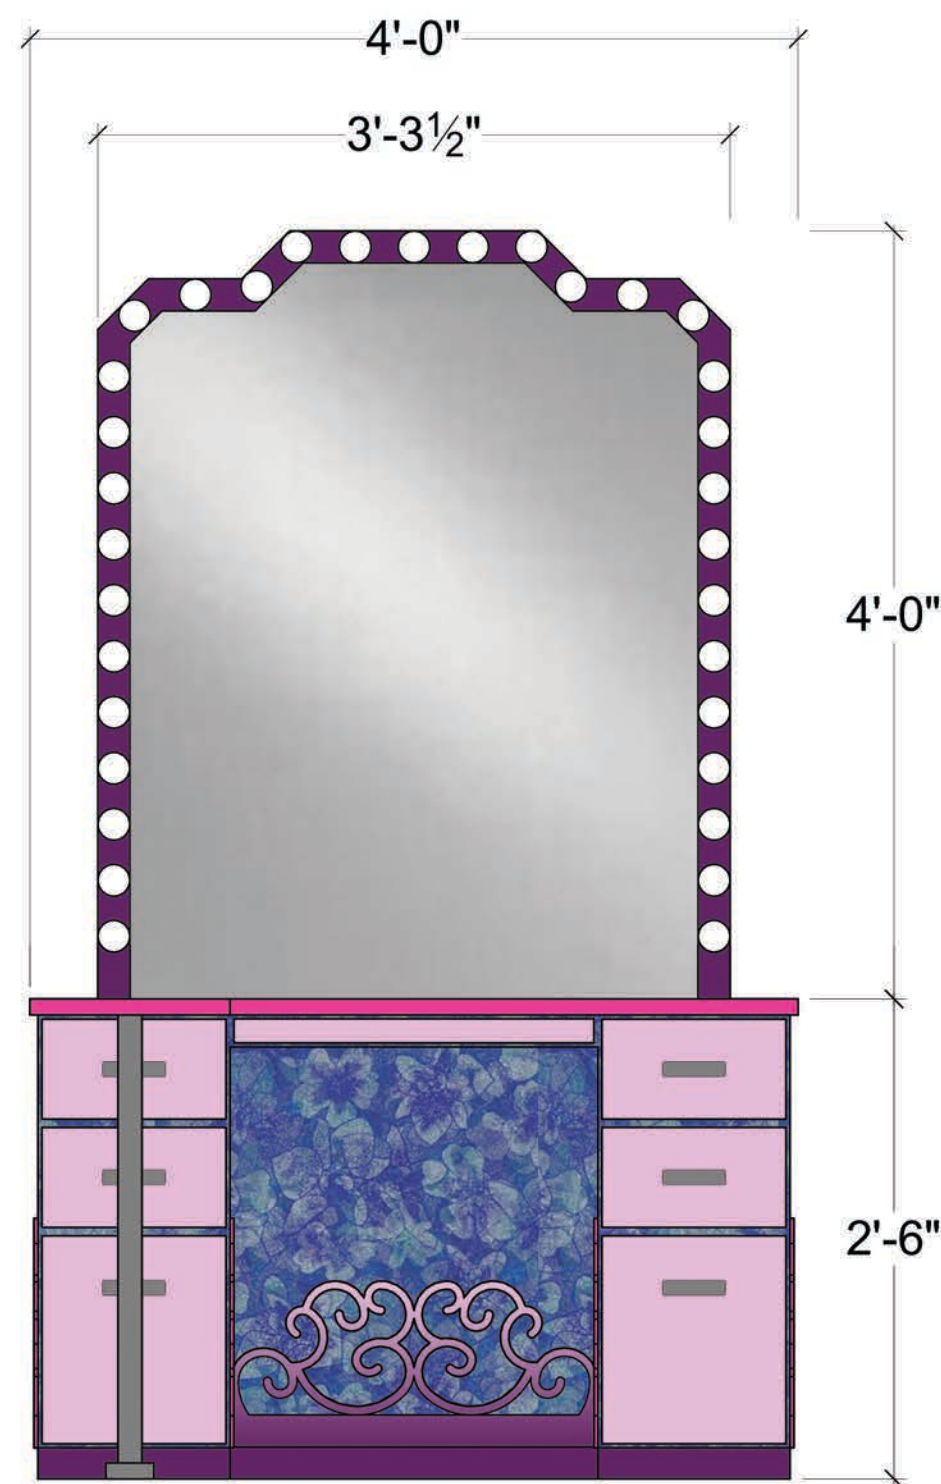





NAIL COUNTER FRONT VIEW

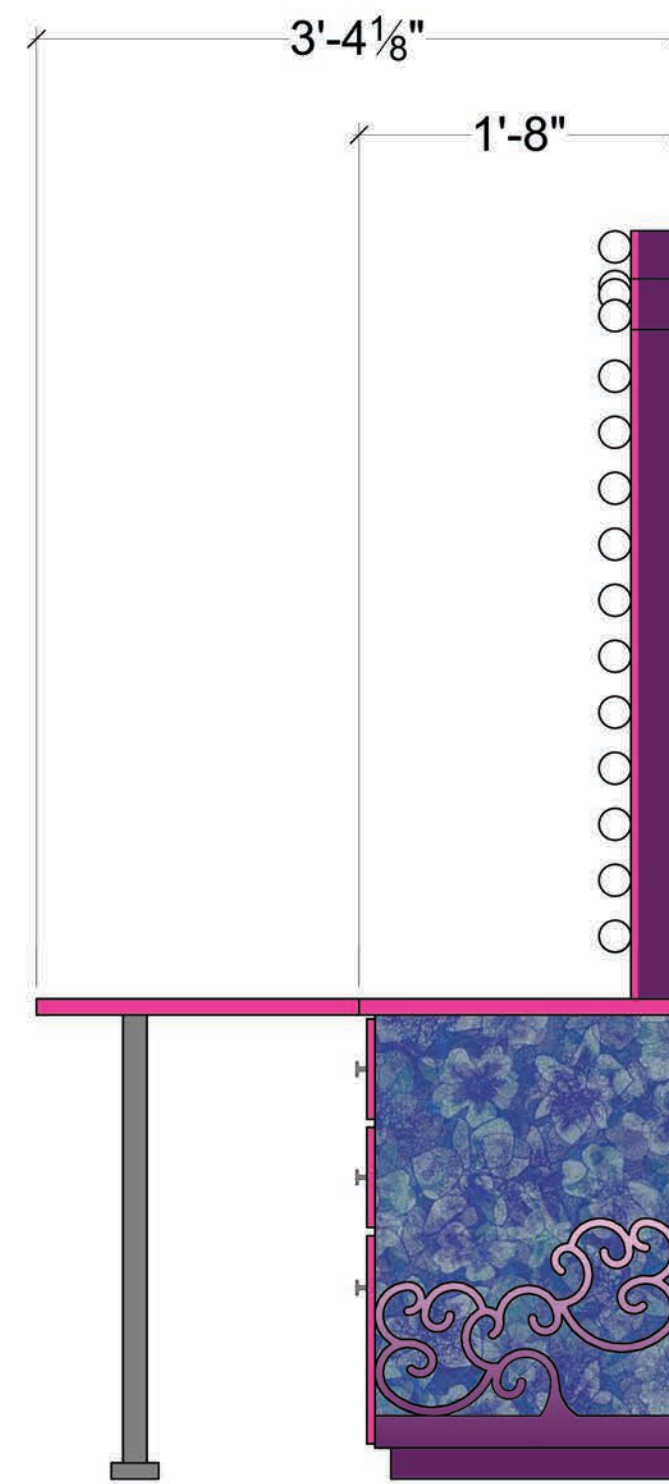

NAIL COUNTER SIDE VIEW
(MIRROR OTHER SIDE WHERE APPLICABLE)

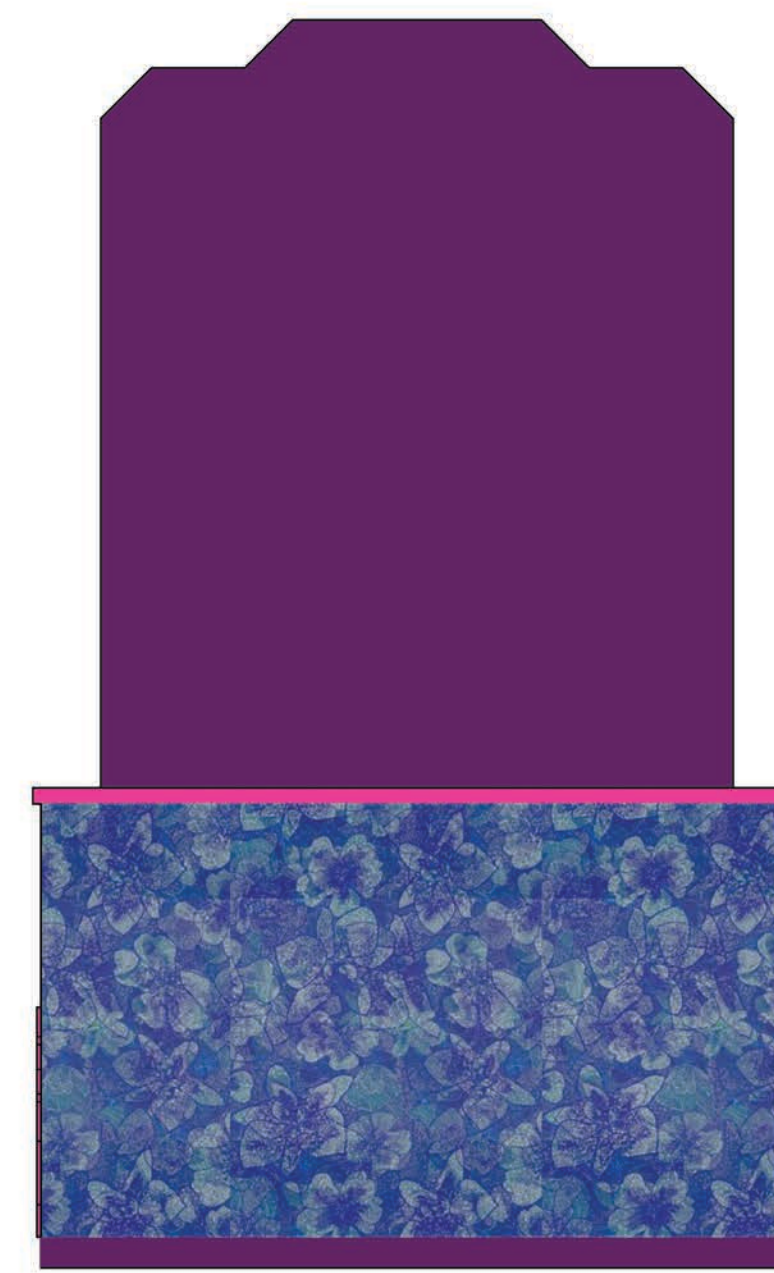

NAIL COUNTER BACK VIEW

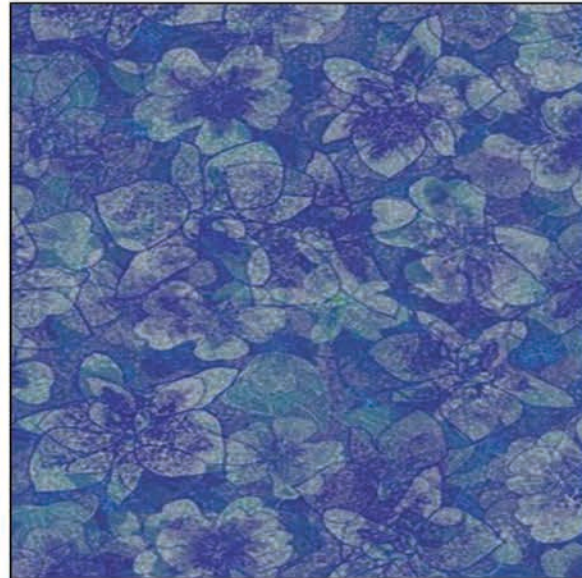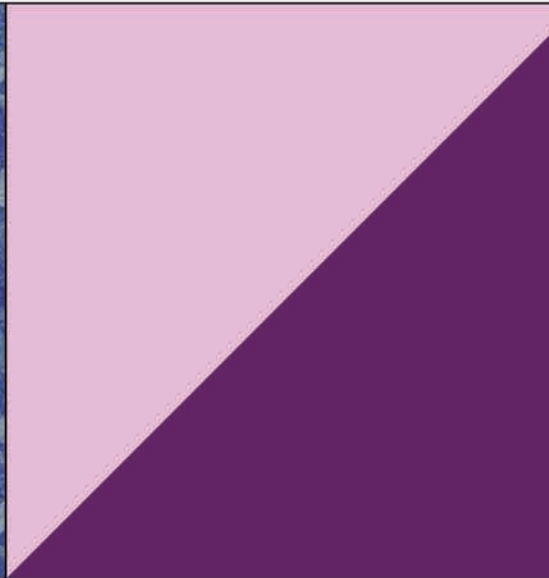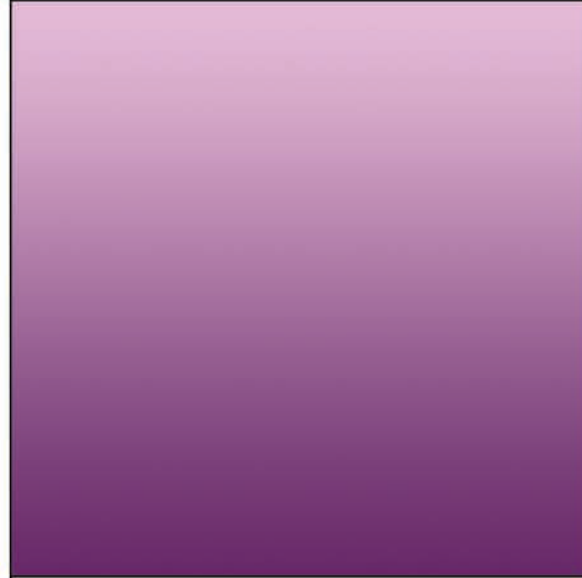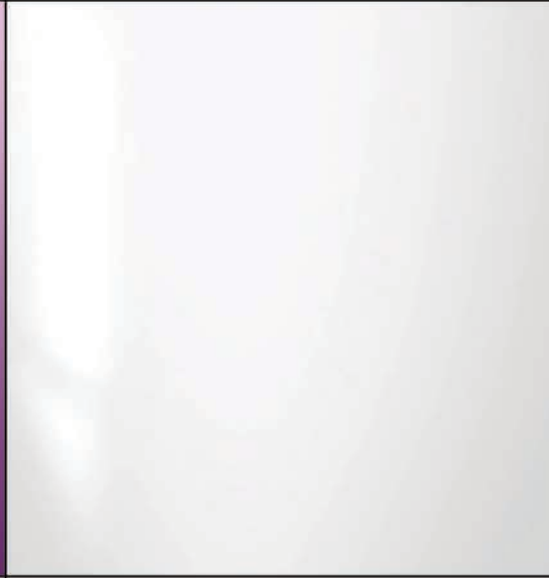	
WALLS	PURPLE
	
FILIGREE	COUNTER

Venue: Actor's Playhouse

Stage: Miracle Theatre

Director: David Arisco

Scenic Charge Artist: Amanda Sparhawk

Show Title: LEGALLY BLONDE THE MUSICAL

Sheet Title: Paint Elevation - Nail Counter

Date: 30 Nov 2023

Scale: 1" = 1'-0"

Designer: Brandon M. Newton



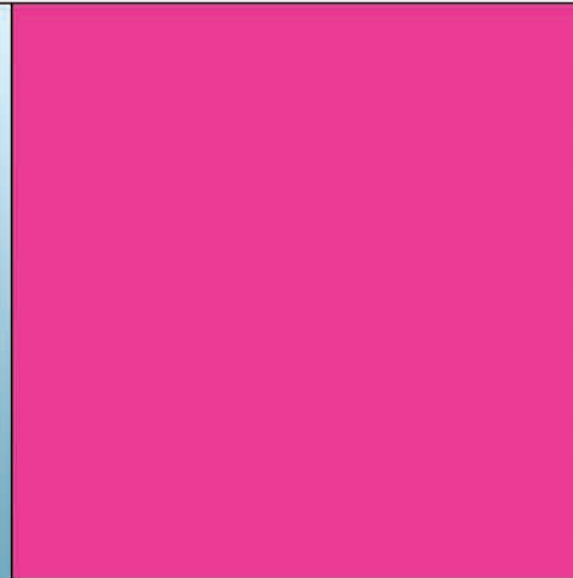
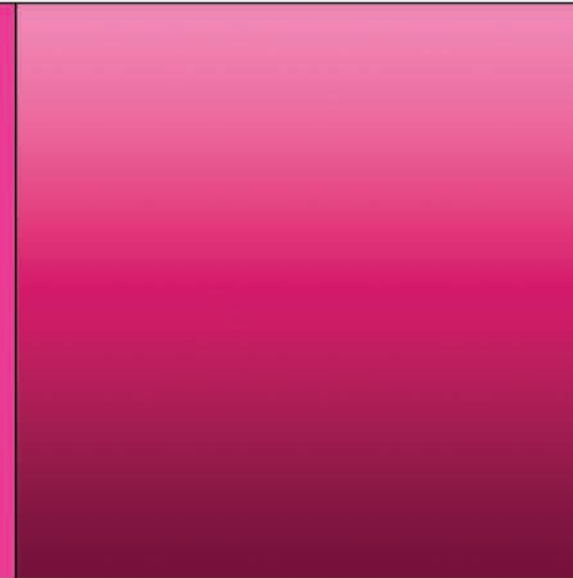




Drawn By: Brandon M. Newton

Disclaimer: Drawings are only meant to illustrate ideas and aesthetics for the project. Any and all structural elements shown in the design must be evaluated and stamped by a certified technical director before construction. The designer does not assume any liability for any errors or omissions in the design. The company is not to be held liable for any structural integrity and related consumer, crew and performer safety.

Brandon M. Newton
Scenic Designer Signature


PAINT ELEVATION: ELLE'S DOOR

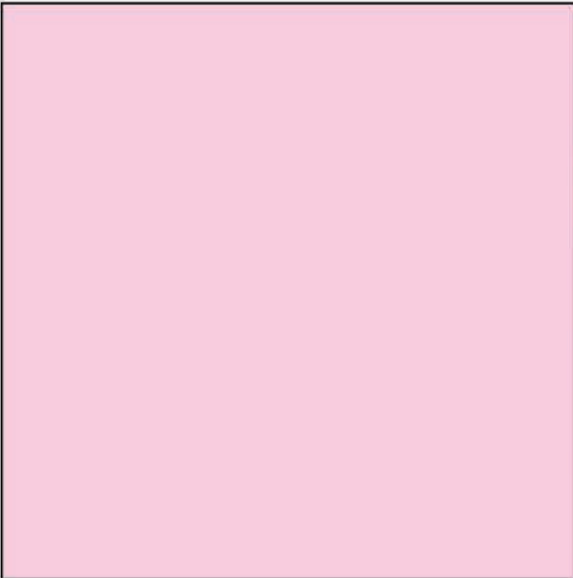- BOTH WALLS HAVE MATTE FINISH
- PINK HAS SATIN FINISH
- FILIGREE HAS SATIN FINISH WITH SHIMMER
- PLASTIC PANELS ARE FROSTED OR SEMI-TRANSPARENT
- WOOD HAS SATIN FINISH
- SEE ELE-18 FOR TRIM DETAIL
- PINK DOOR HAS MATTE FINISH

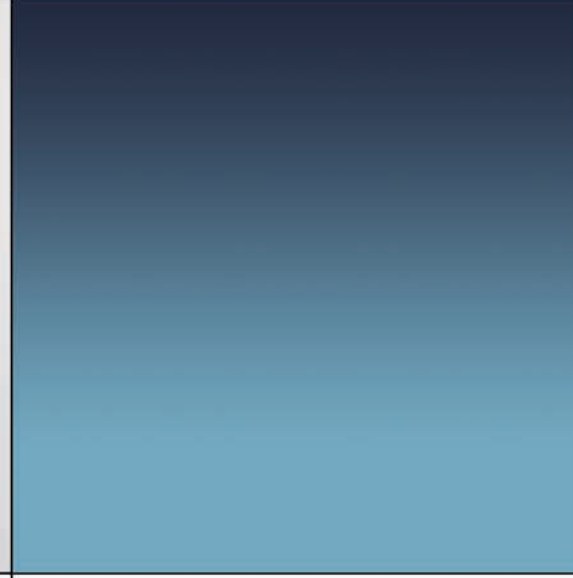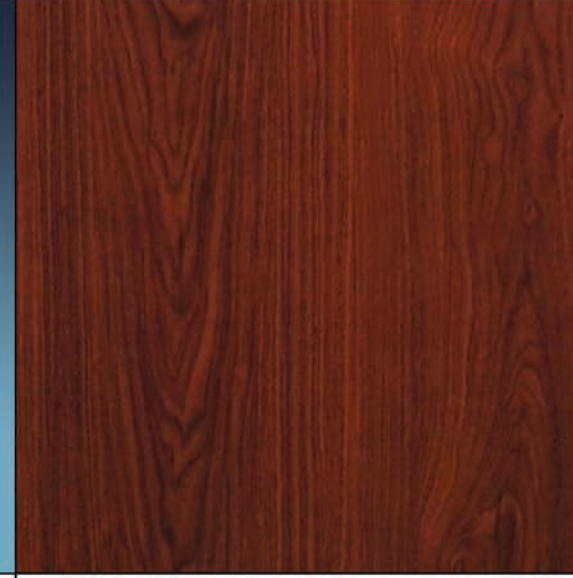
			
PINK DOOR	WALL 1	PINK	FILIGREE
			
PLASTIC	WALL 2	WOOD	WOOD




ELLE'S DOOR LEFT VIEW

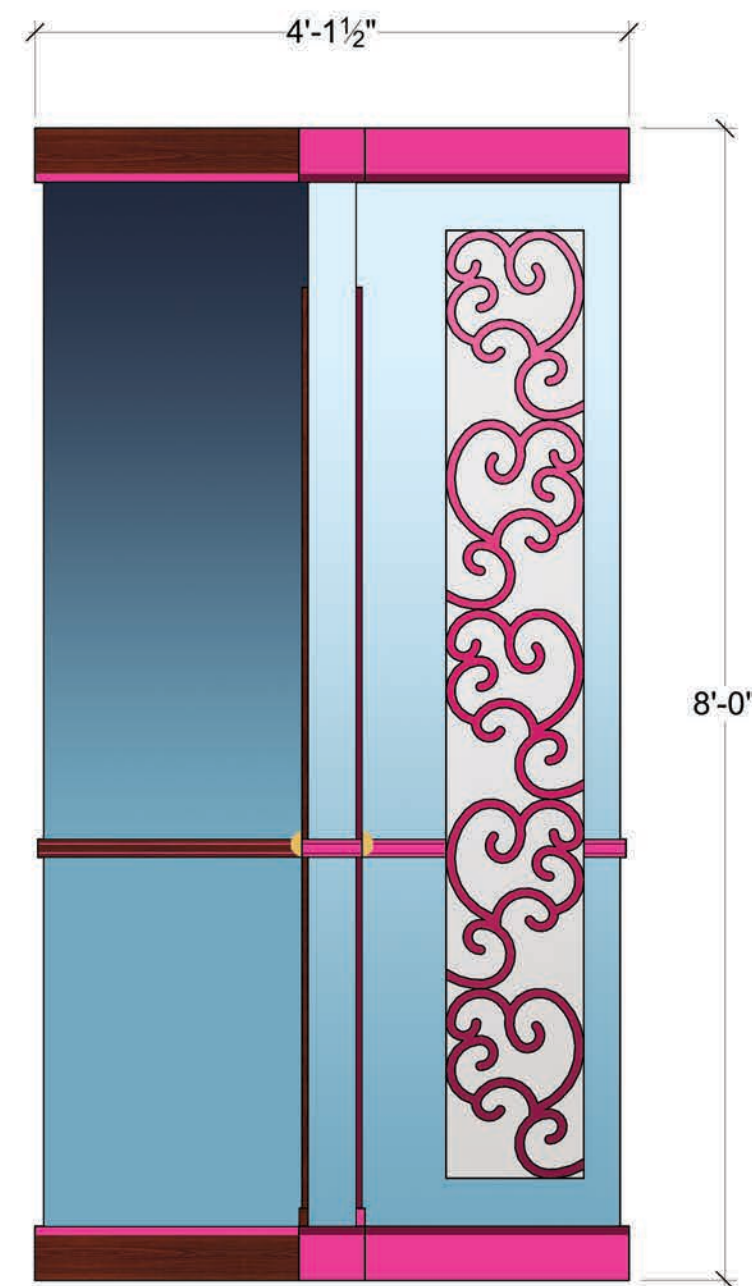

ELLE'S DOOR FRONT VIEW

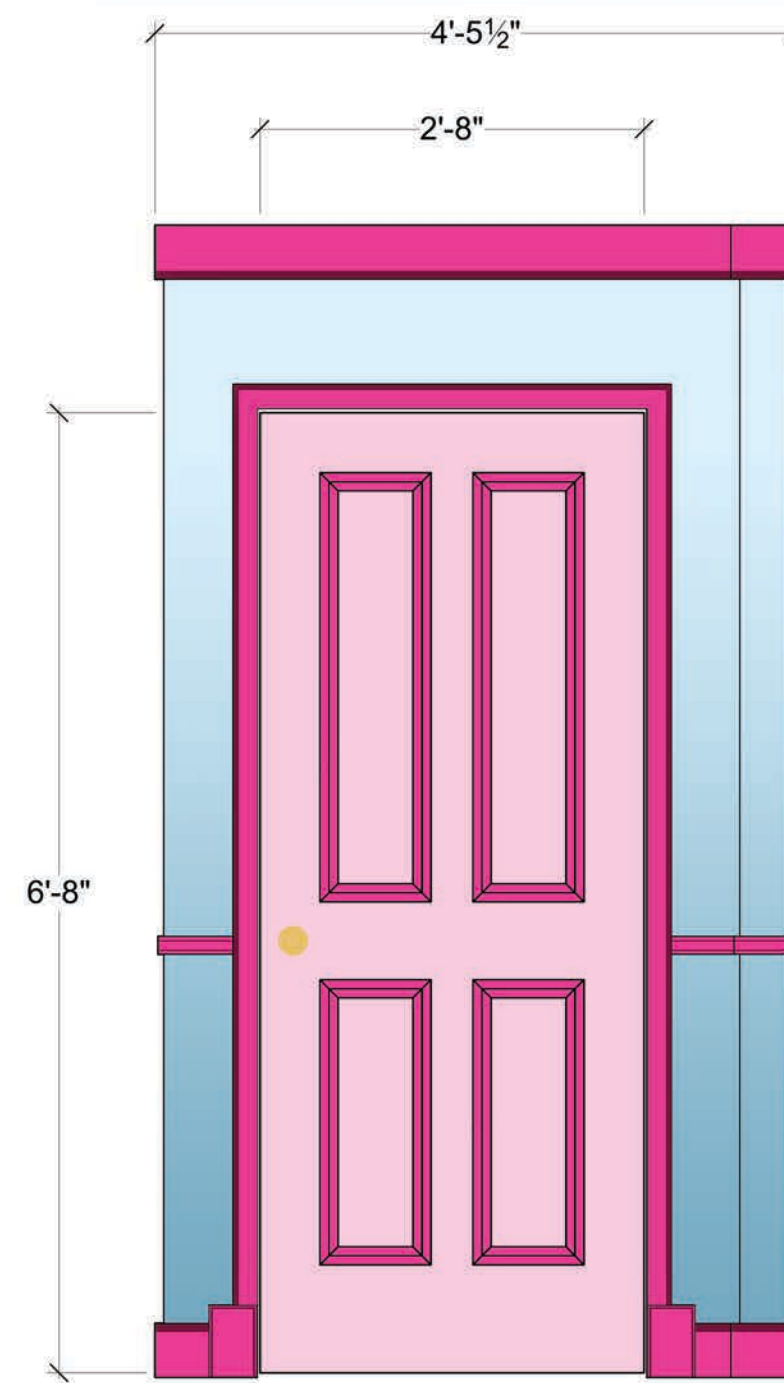

ELLE'S DOOR RIGHT VIEW

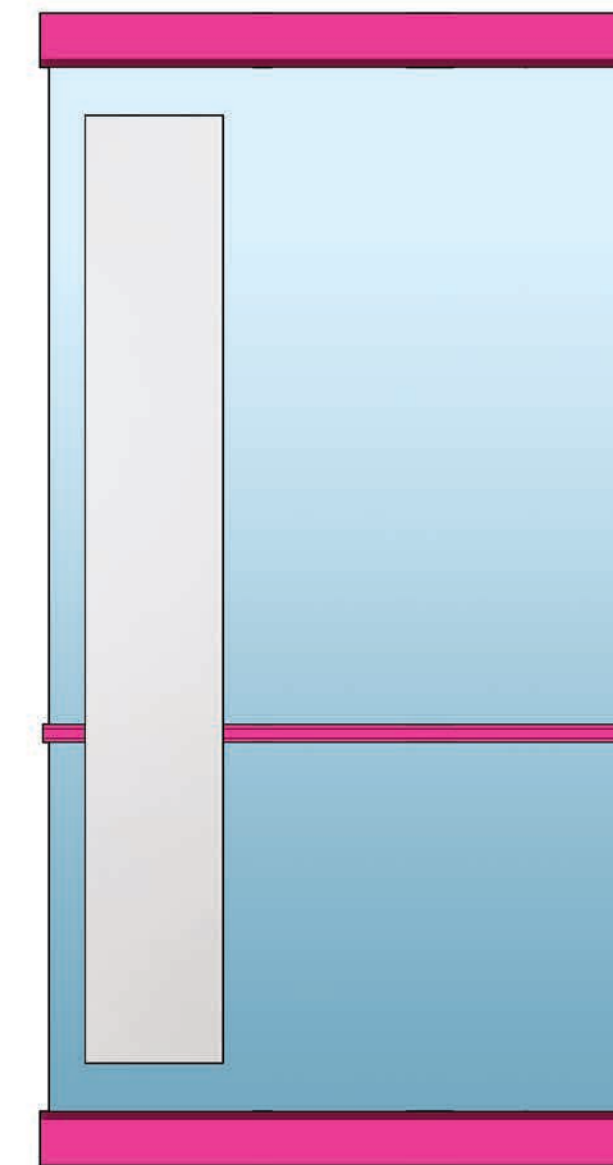

ELLE'S DOOR BACK VIEW

Disclaimer:
 Drawings are only meant to illustrate ideas and aesthetics for the project. Any and all structural elements shown in the design must be evaluated and stamped by a certified technical director before construction. The designer does not assume liability for any errors or omissions in the design. The company is not responsible for the design. Designs will assume all liability to its structural integrity and related consumer, crew and performer safety.

Brandon M. Newton
 Scenic Designer Signature

Venue:	Actor's Playhouse
Stage:	Miracle Theatre
Director:	David Arisco
Scenic Charge Artist:	Amanda Sparhawk

Show Title:
LEGALLY BLONDE THE MUSICAL

Sheet Title:	Paint Elevation - Elle's Door
Date:	30 Nov 2023
Scale:	3/4" = 1'-0"
Designer:	Brandon M. Newton
Drawn By:	Brandon M. Newton


Sheet Number:
ELE-13
 of: 18

PAINT ELEVATION: DEWEY'S TRAILER


- WALL HAS SATIN WITH RUST FINISH
- DOOR HAS SATIN WITH RUST FINISH
- TRIM HAS SATIN FINISH
- PLATFORM HAS MATTE FINISH



DEWEY'S TRAILER TOP VIEW

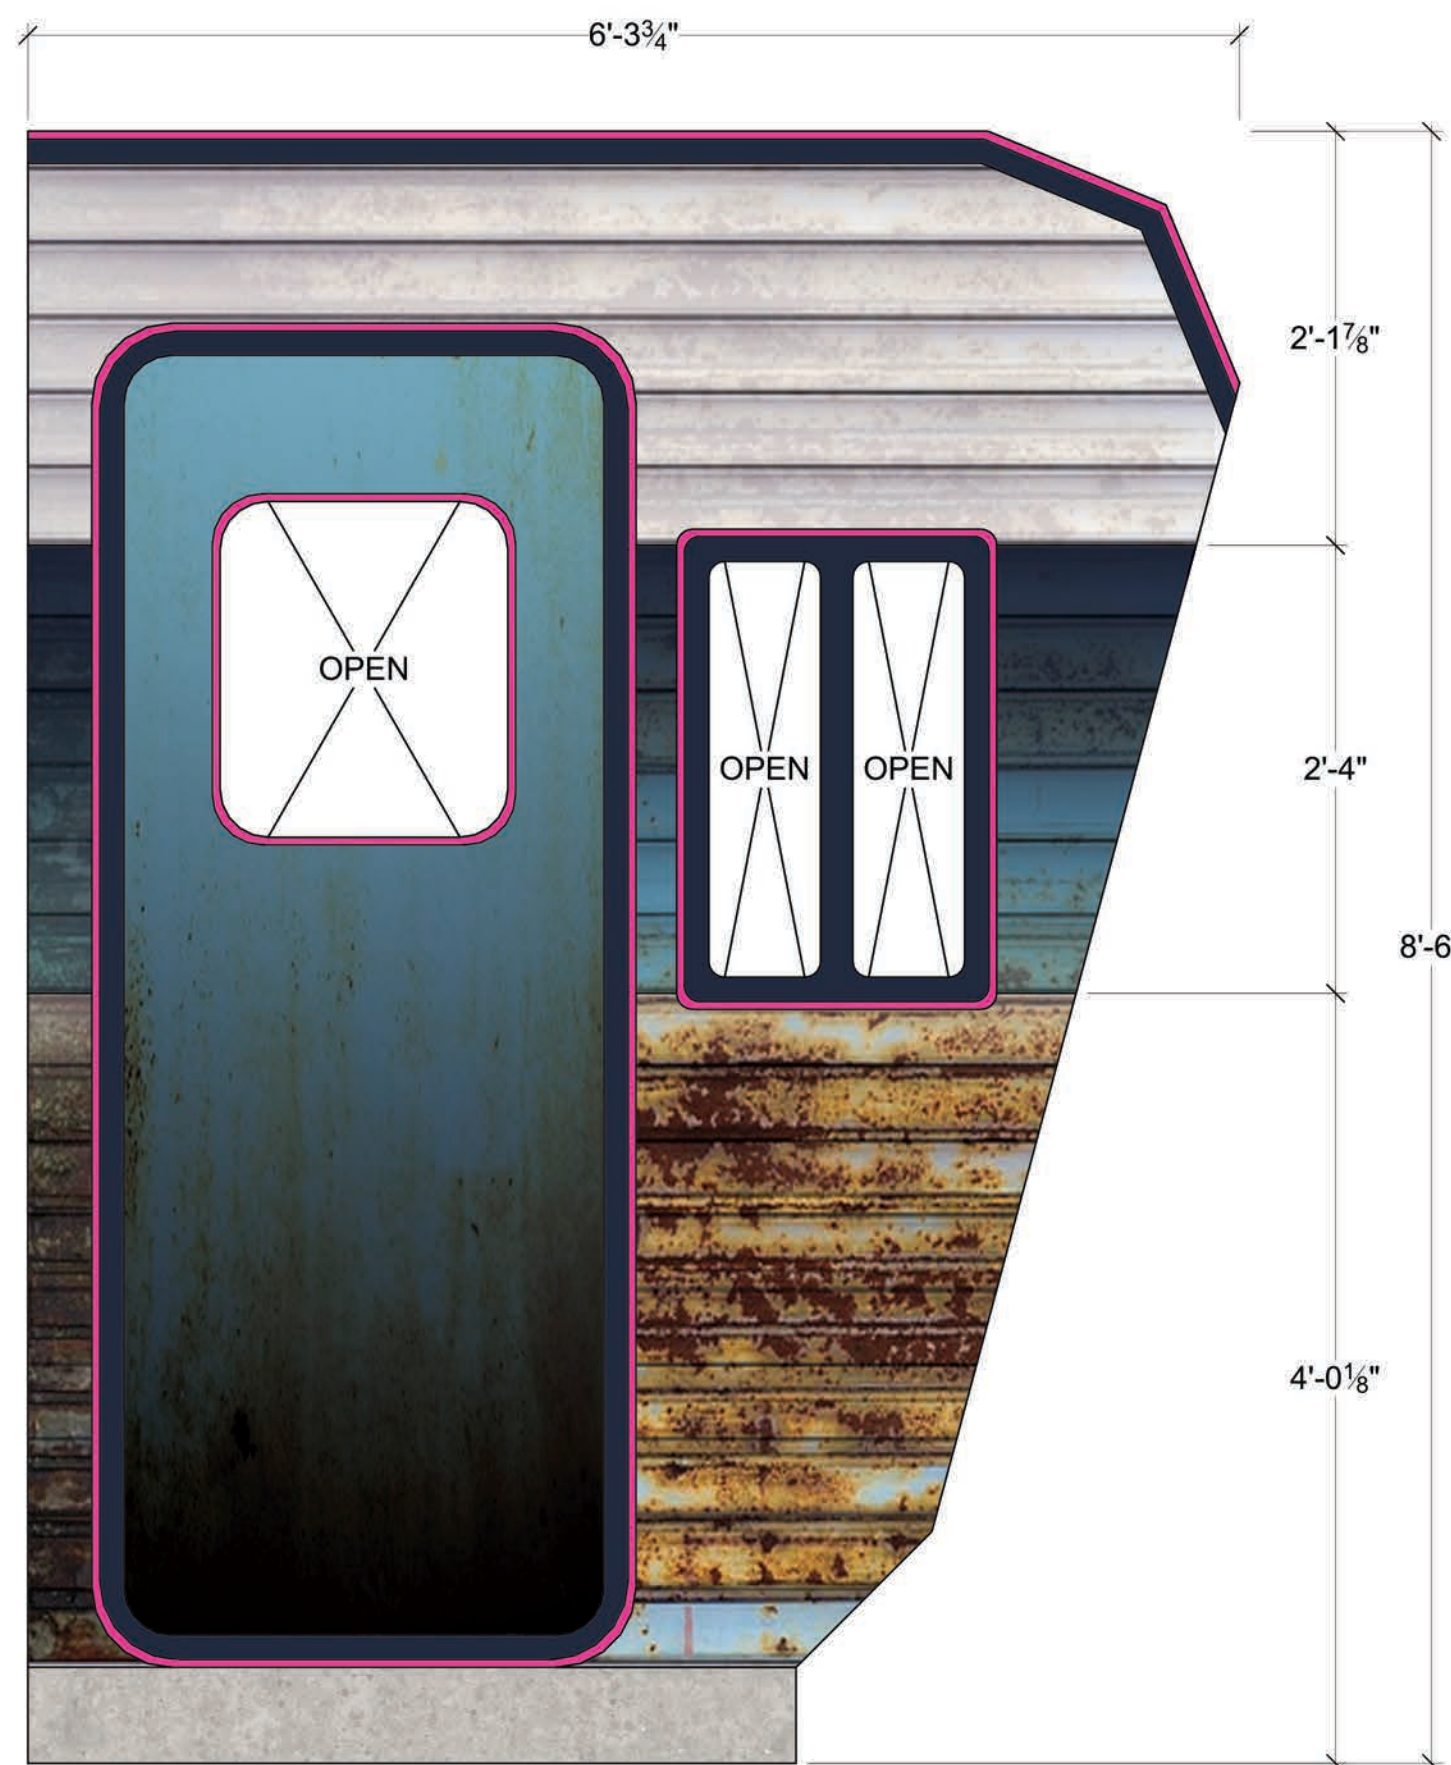

DEWEY'S TRAILER FRONT VIEW

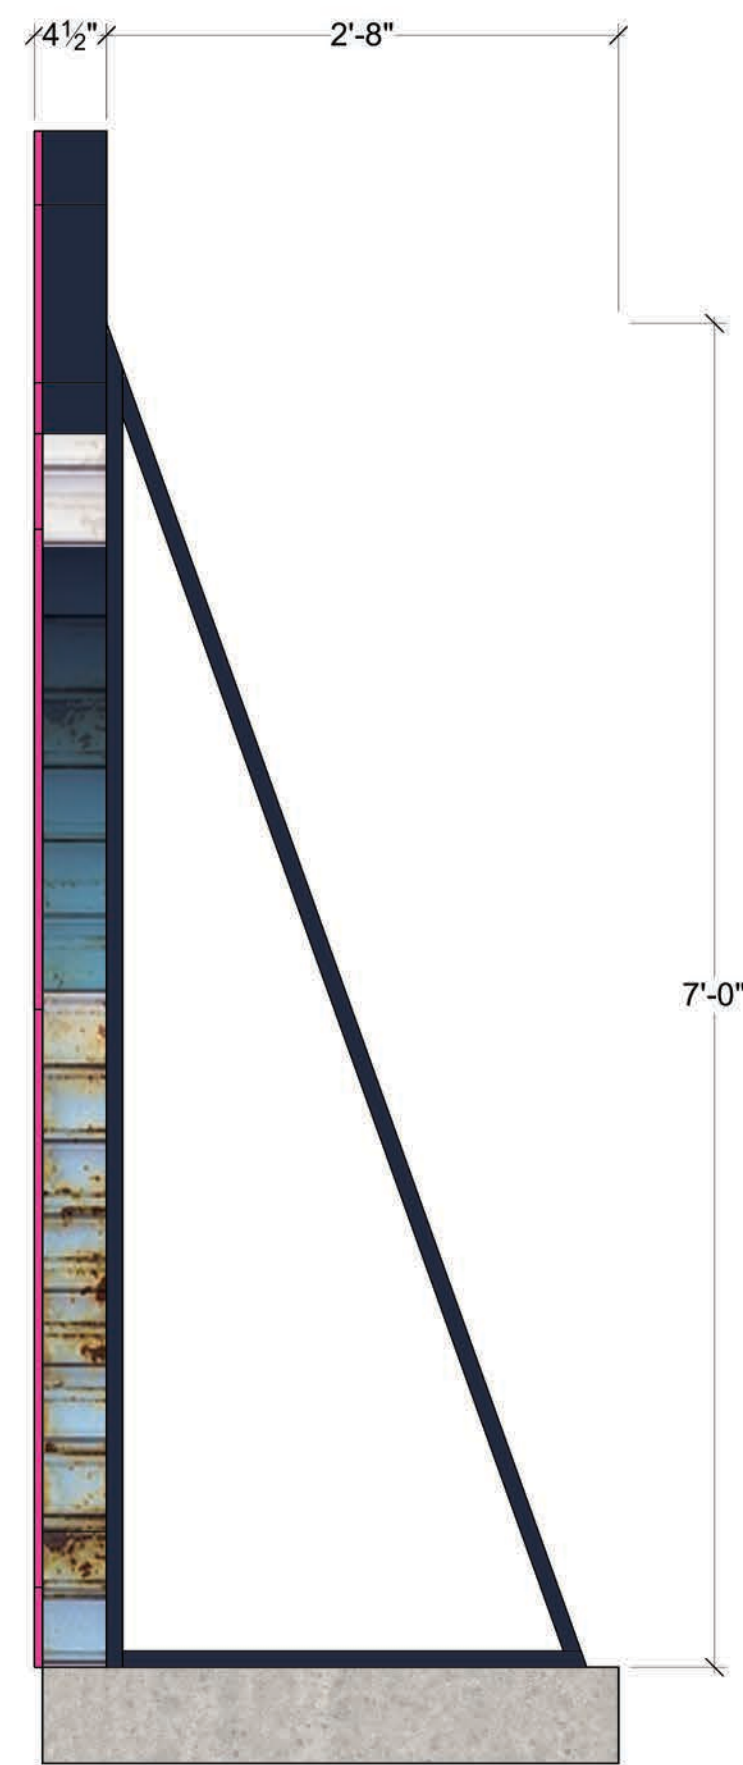

DEWEY'S TRAILER ONSTAGE VIEW

Disclaimer:
 Drawings are only meant to illustrate ideas and aesthetics for the project. Any and all structural elements shown in the design must be evaluated and stamped by a certified technical director before construction. The designer does not assume any liability for any accidents or injuries that may occur in the construction or use of the design. The designer will assume all liability to its structural integrity and related consumer, crew and performer safety.

Brandon M. Newton
 Scenic Designer Signature

Venue:	Actor's Playhouse	
Stage:	Miracle Theatre	
Director:	David Arisco	Scenic Charge Artist: Amanda Sparhawk

Show Title:
LEGALLY BLONDE THE MUSICAL

Sheet Title:	Paint Elevation - Dewey's Trailer	
Date:	30 Nov 2023	Scale: 3/4" = 1'-0"
Designer:	Brandon M. Newton	Drawn By: Brandon M. Newton

PAIN T ELEVATION: CHANGING ROOM DOORS

- WALLS HAVE MATTE FINISH
- PINK HAS SATIN FINISH
- FILIGREE HAS SATIN FINISH WITH SHIMMER
- PLASTIC PANELS ARE FROSTED OR SEMI-TRANSPARENT
- WOOD HAS SATIN FINISH
- SEE ELE-18 FOR TRIM DETAIL



SECTION E15

CHANGING ROOM DOORS FRONT VIEW

CHANGING ROOM DOORS
SIDE VIEW
(MIRROR OTHER SIDE)

CHANGING ROOM DOORS BACK VIEW

Disclaimer:
Drawings are only meant to illustrate ideas and aesthetics for the project. Any and all structural elements shown in the design must be evaluated and stamped by a certified technical director before construction. The designer does not assume any liability for the design or in the design. The company is not to be held liable for any structural failure or injury. Designs will assume all liability to its structural integrity and related consumer, crew and performer safety.

Brandon M. Newton
Scenic Designer Signature

Venue: **Actor's Playhouse**
Stage: **Miracle Theatre**
Director: **David Arisco**
Scenic Charge Artist: **Amanda Sparhawk**


Show Title: **LEGALLY BLONDE THE MUSICAL**

Sheet Title: **Paint Elevation - Changing Room Doors**
Date: **30 Nov 2023**
Scale: **3/4" = 1'-0"**
Designer: **Brandon M. Newton**
Drawn By: **Brandon M. Newton**


Sheet Number: **ELE-15**
of: **18**

PAINT ELEVATION: COURTROOM UNIT


- WOOD HAS SATIN FINISH
- PINK HAS SATIN FINISH
- FILIGREE HAS SATIN FINISH WITH SHIMMER
- BATHROOM WALL HAS MATTE FINISH
- BATHROOM FLOOR HAS GLOSS FINISH

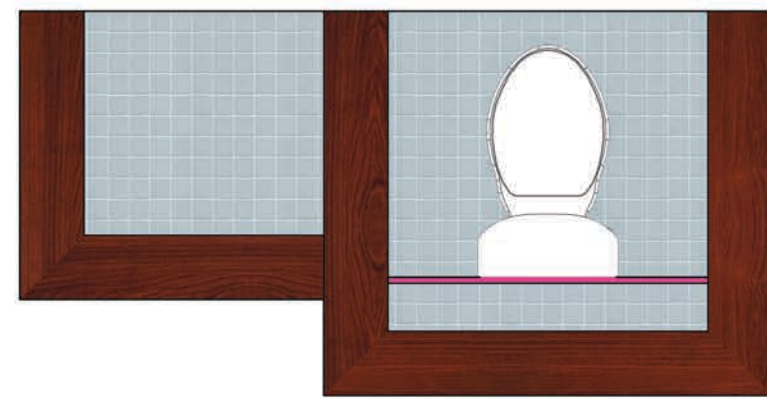


COURTROOM UNIT TOP VIEW

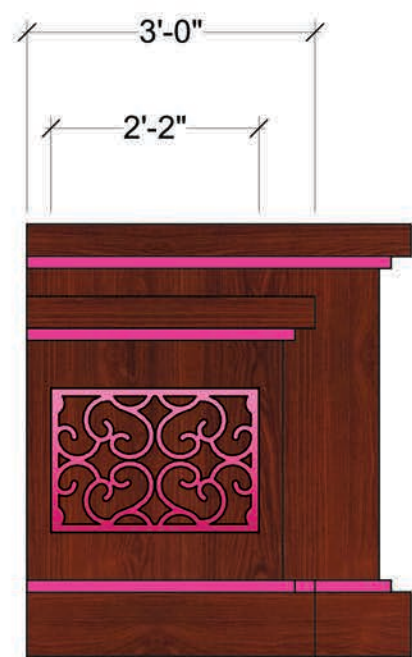


COURTROOM UNIT LEFT VIEW

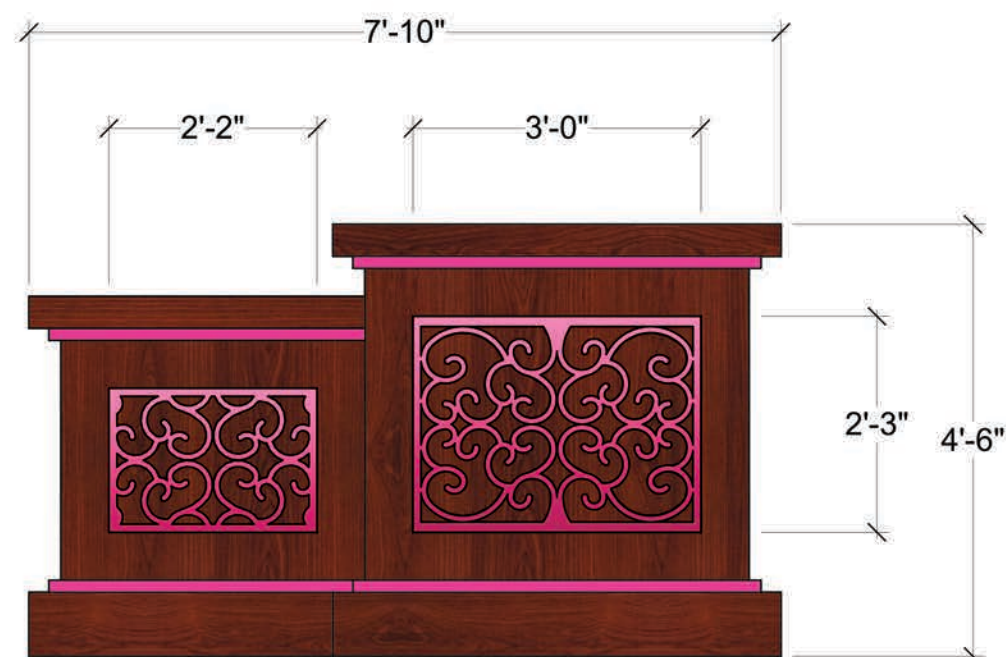

COURTROOM UNIT FRONT VIEW

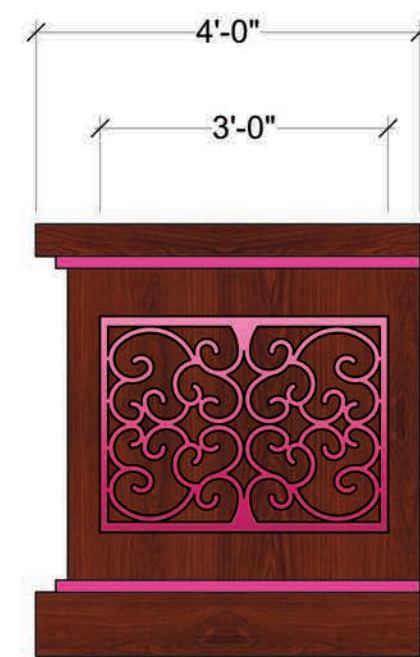

COURTROOM UNIT RIGHT VIEW

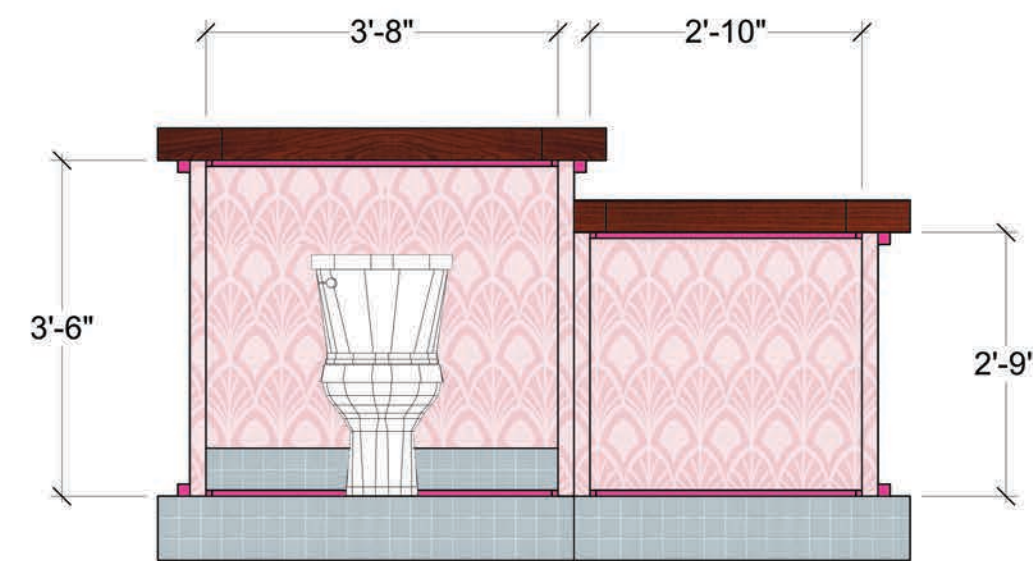

COURTROOM UNIT BACK VIEW

Disclaimer:
 Drawings are only meant to illustrate ideas and aesthetics for the project. Any and all structural elements shown in the design must be evaluated and stamped by a certified technical director before construction. The designer does not assume liability for the construction of the designs. The company selected to build the designs will assume all liability to its structural integrity and related consumer, crew and performer safety.

Brandon M. Newton
 Scenic Designer Signature

Venue:	Actor's Playhouse
Stage:	Miracle Theatre
Director:	David Arisco
Scenic Charge Artist:	Amanda Sparhawk



Show Title:
LEGALLY BLONDE THE MUSICAL

Sheet Title:	Paint Elevation - Courtroom Unit
Date:	30 Nov 2023
Scale:	3/4" = 1'-0"
Designer:	Brandon M. Newton
Drawn By:	Brandon M. Newton


Sheet Number:
ELE-16
 of 18

PAINT ELEVATION: SHOWER


- PINK HAS SATIN FINISH
- FILIGREE HAS SATIN FINISH WITH SHIMMER
- BATHROOM WALL HAS MATTE FINISH
- BATHROOM FLOOR HAS GLOSS FINISH
- BATHROOM WALL TEXTURE GOES ON INTERIOR BACK AND SIDE WALLS

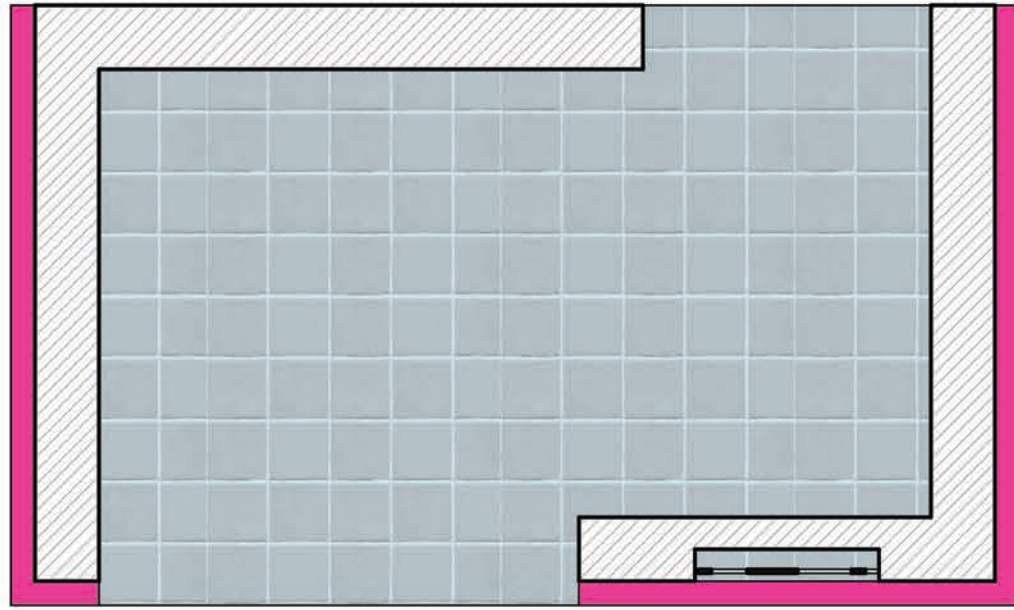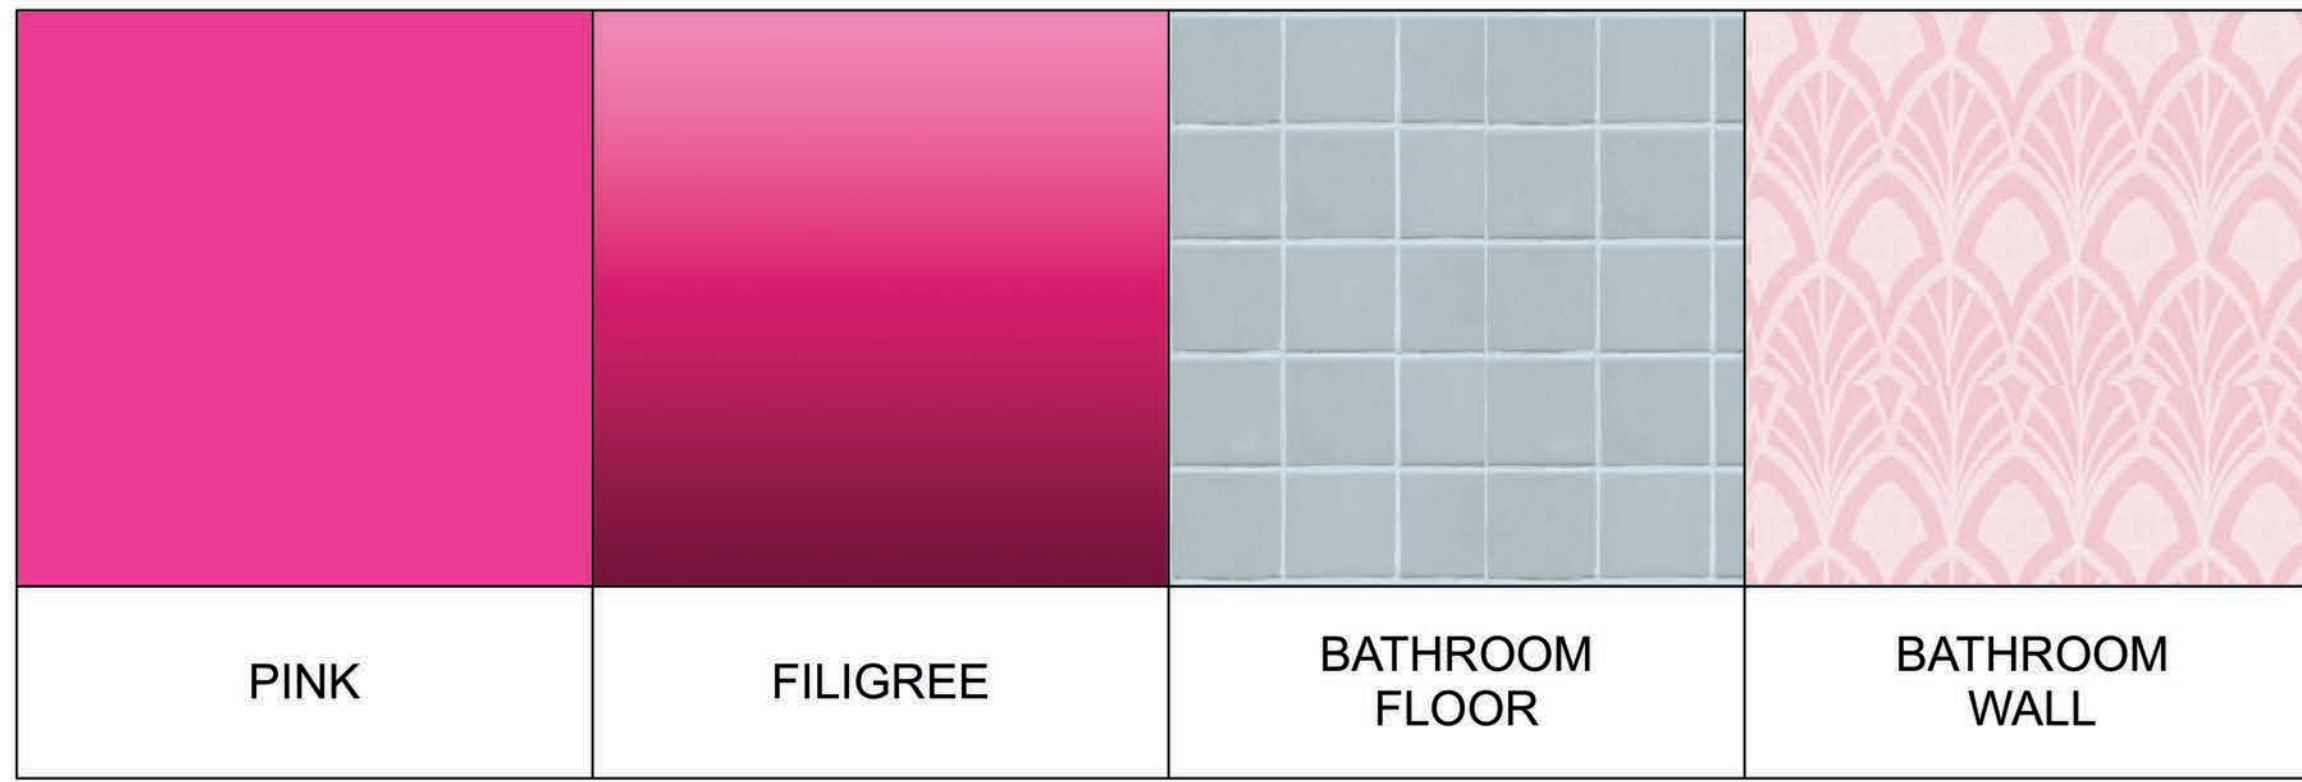


SECTION 17a

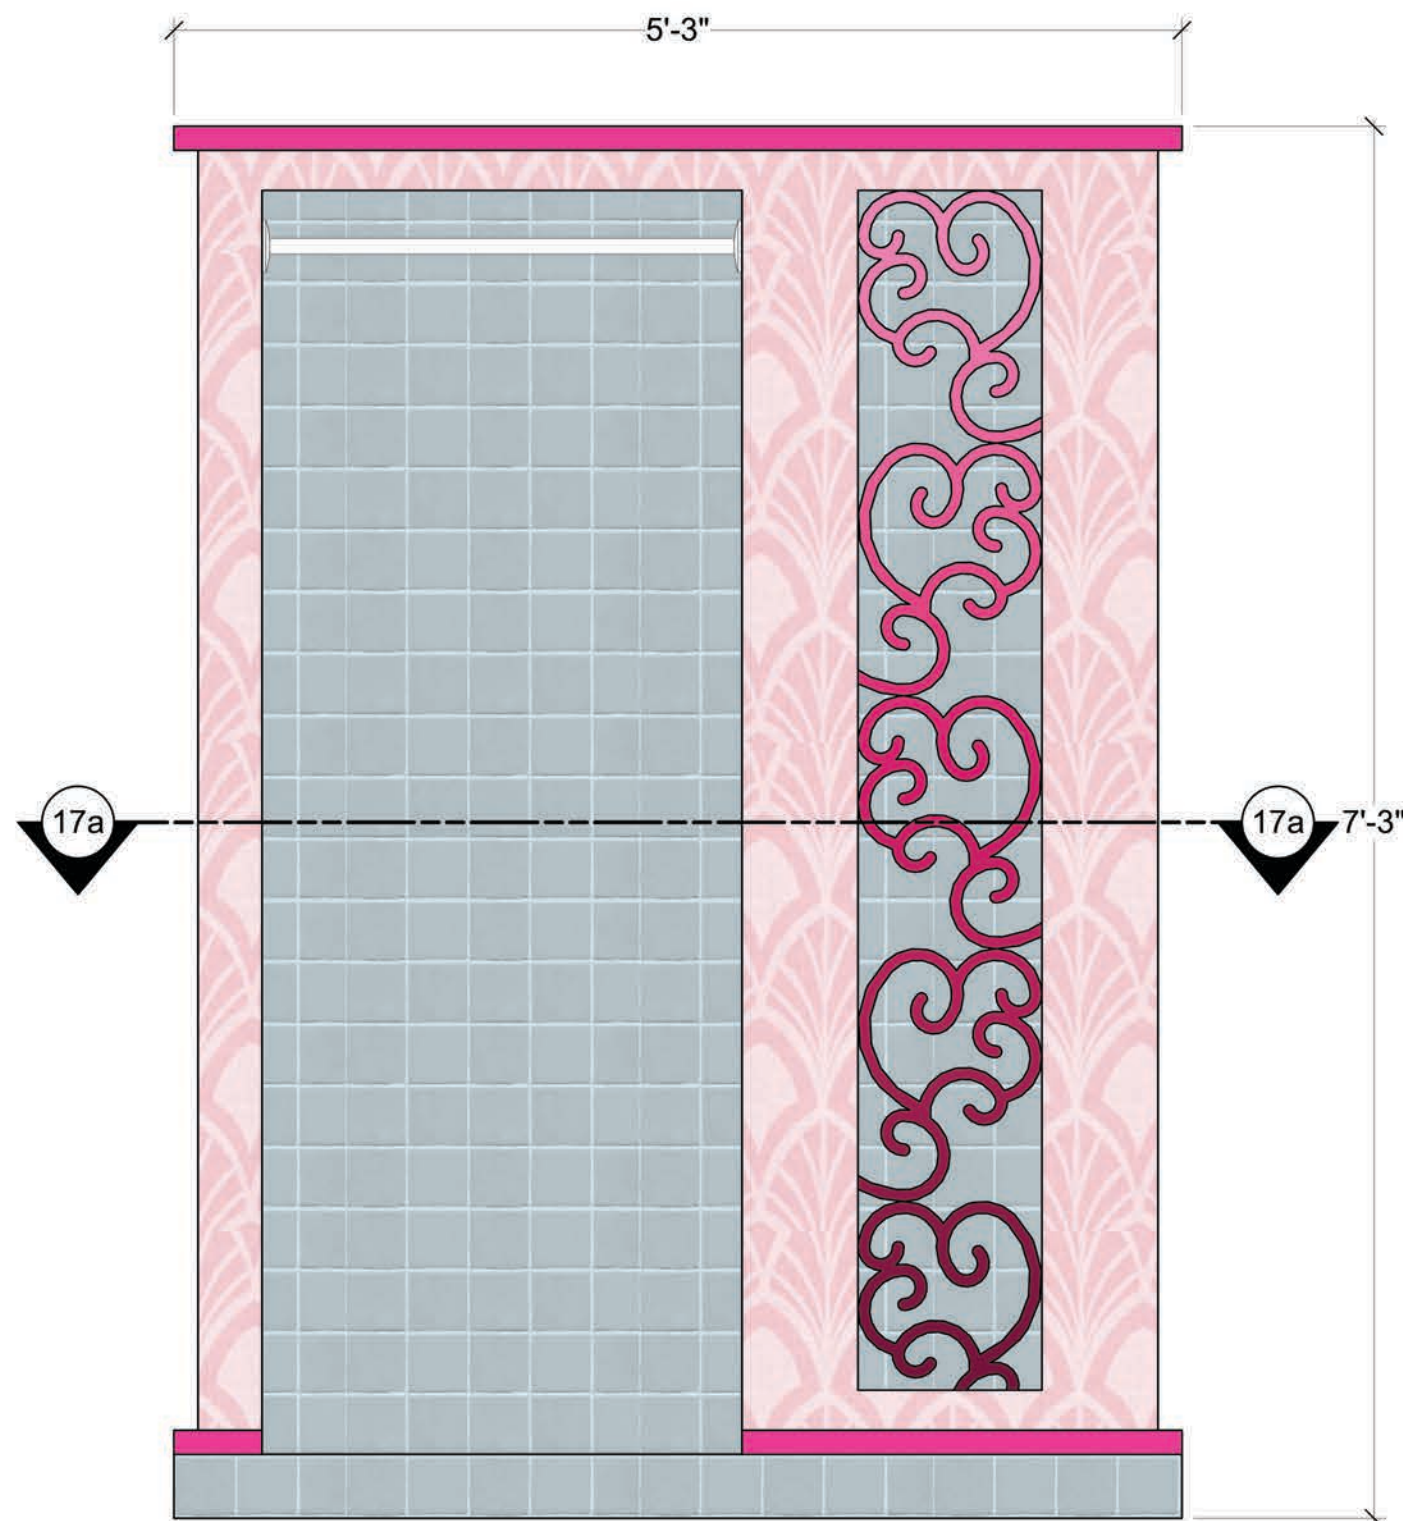

SHOWER FRONT VIEW

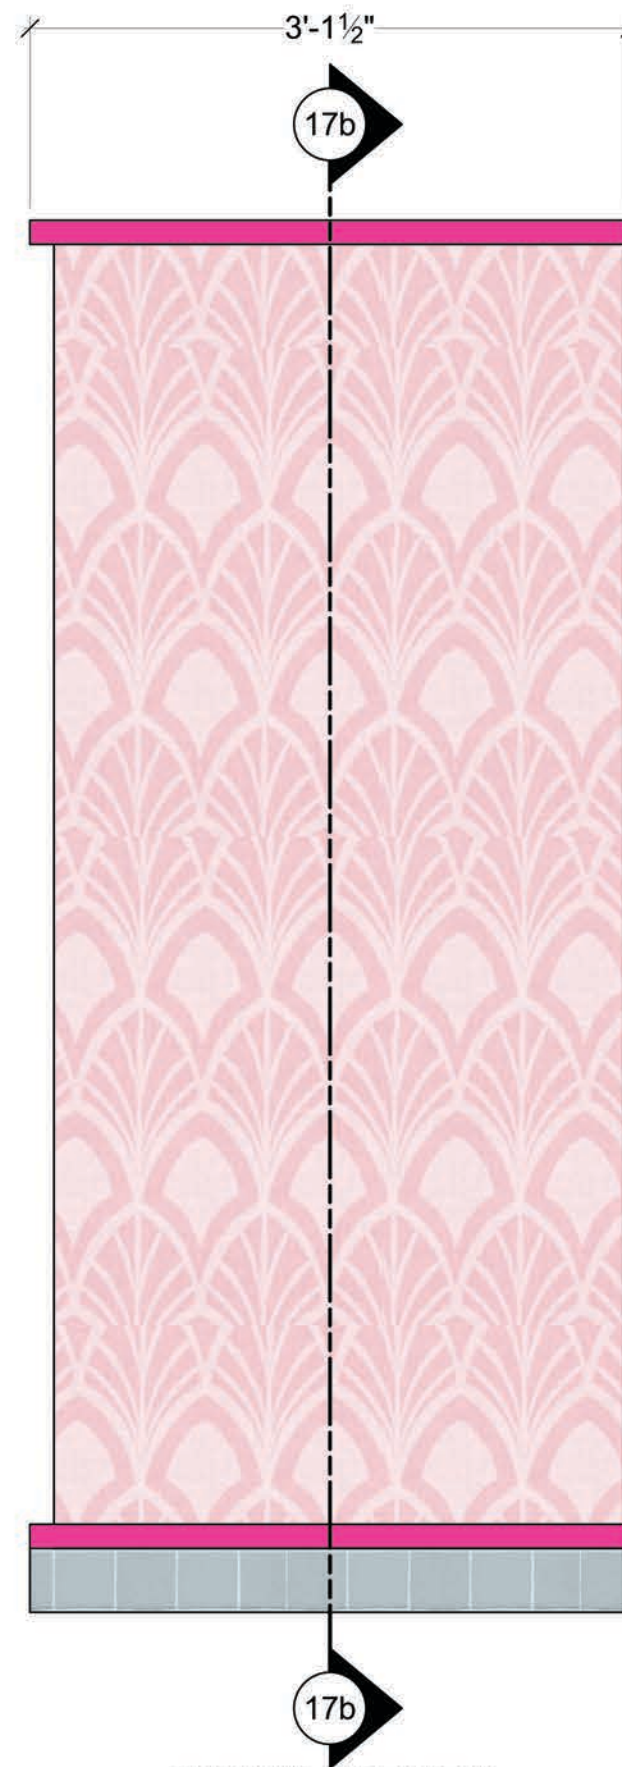

SHOWER SIDE VIEW
(MIRROR OTHER SIDE)

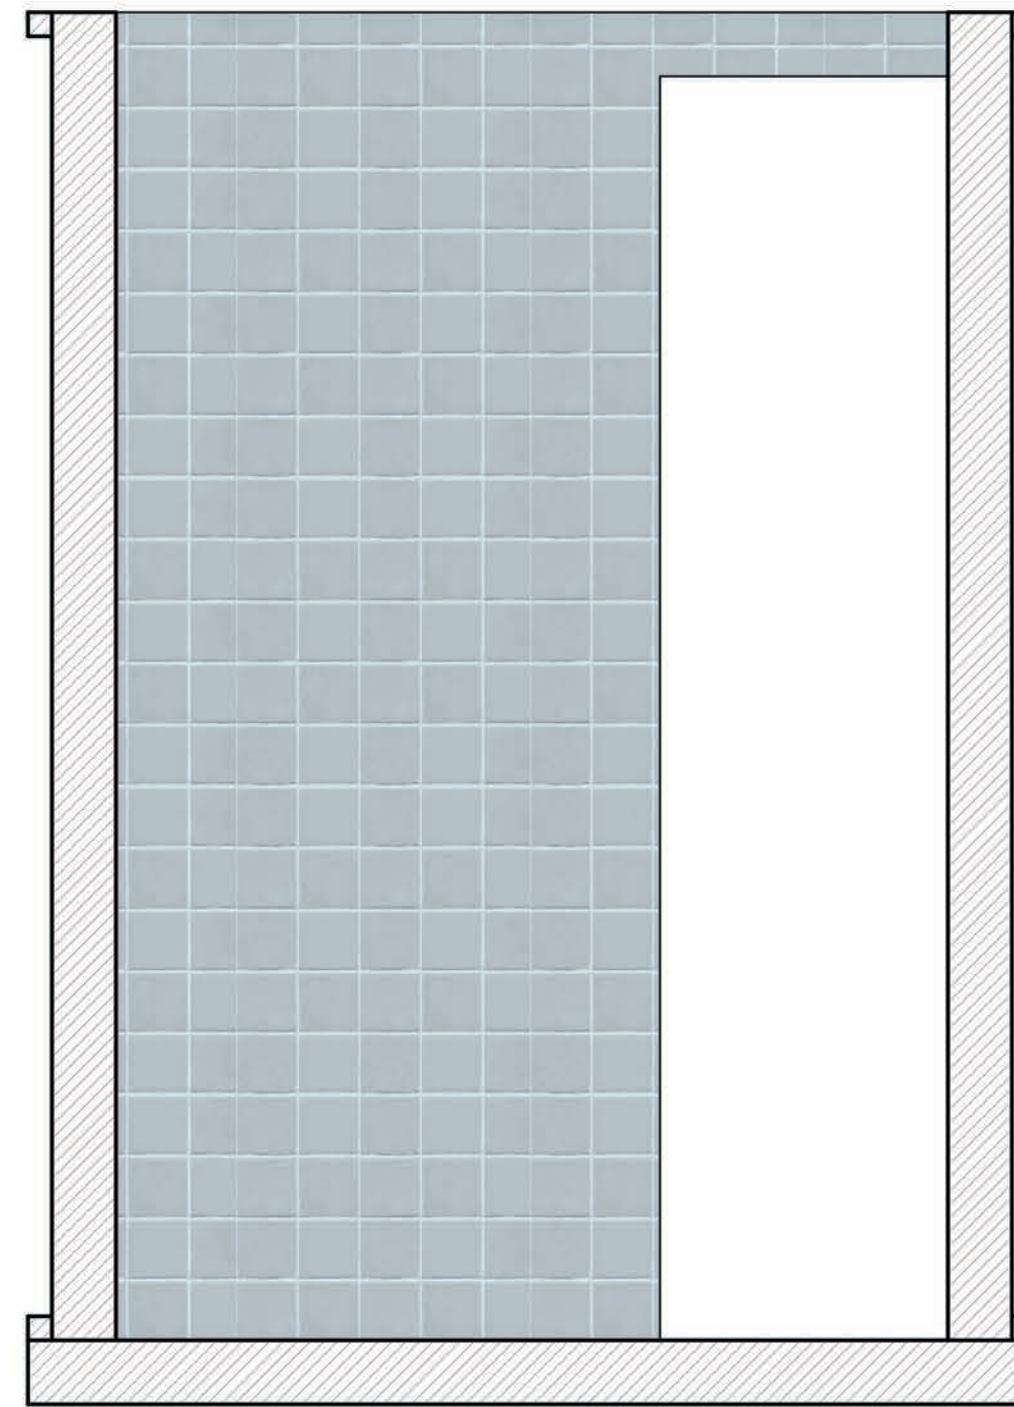

SECTION 17b

Disclaimer:
 Drawings are only meant to illustrate ideas and aesthetics for the project. Any and all structural elements shown in the design must be evaluated and stamped by a certified technical director before construction. The designer does not assume liability for the construction of the designs. The contractor is responsible for the design's integrity and related consumer, crew and performer safety.

Brandon M. Newton
 Scenic Designer Signature

Venue: **Actor's Playhouse**

Stage: **Miracle Theatre**

Director: **David Arisco**

Scenic Charge Artist: **Amanda Sparhawk**

Show Title: **LEGALLY BLONDE THE MUSICAL**

Sheet Title: **Paint Elevation - Shower**

Date: **30 Nov 2023**

Scale: **3/4" = 1'-0"**


Designer: **Brandon M. Newton**

Drawn By: **Brandon M. Newton**


Sheet Number: **ELE-17** of **18**

PAIN T ELEVATION: TRIM DETAIL


- ALL TRIM HAS SATIN FINISH

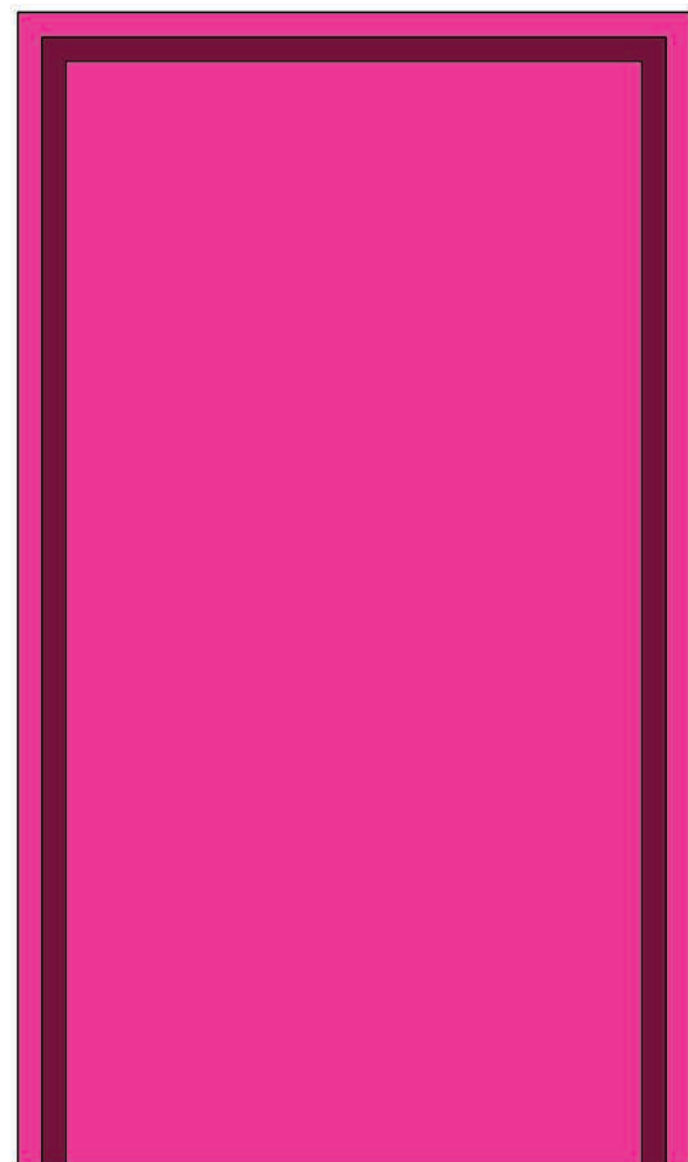


PLINTH BLOCK
STYLE 1

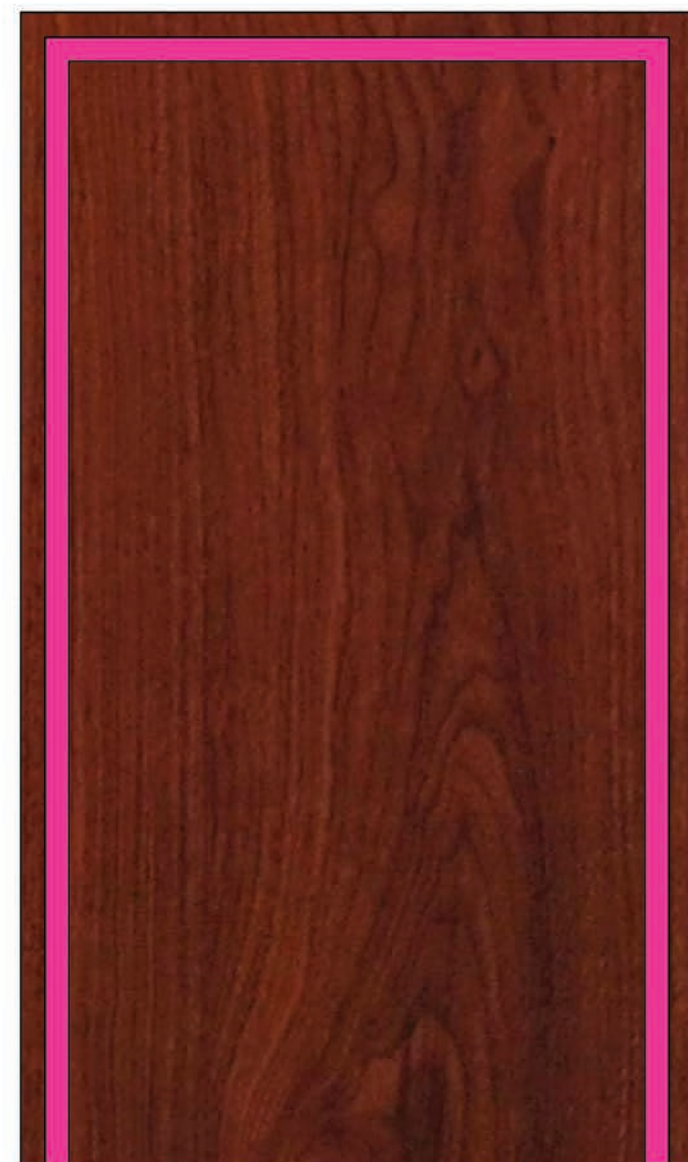


PLINTH BLOCK
STYLE 2

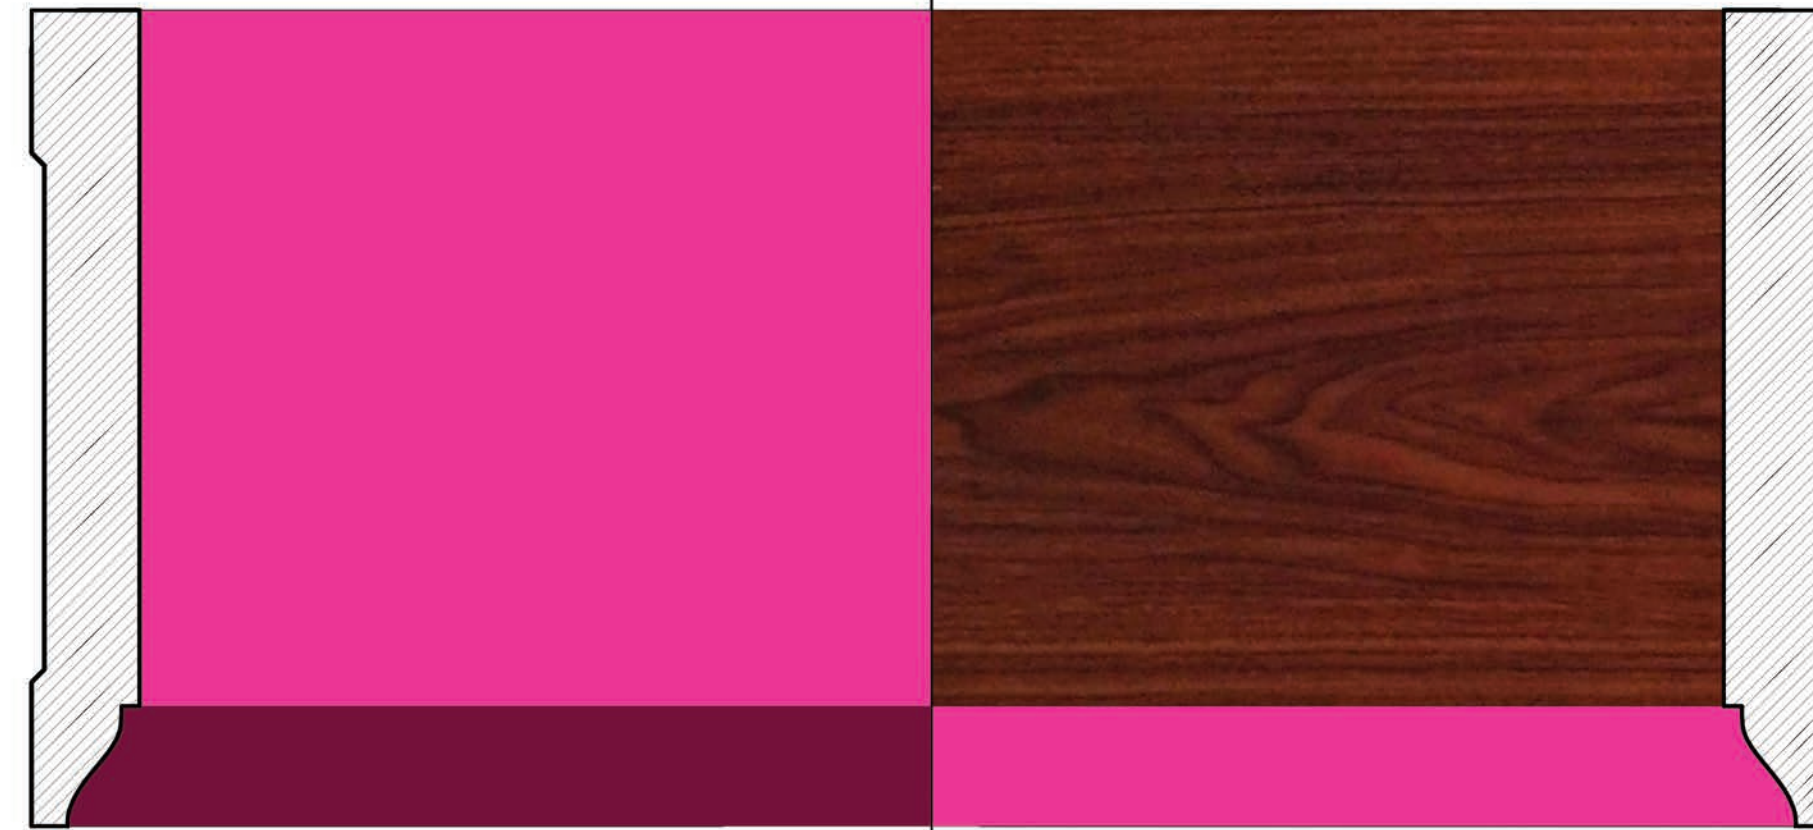


STYLE 1 CROWN MOULDING STYLE 2

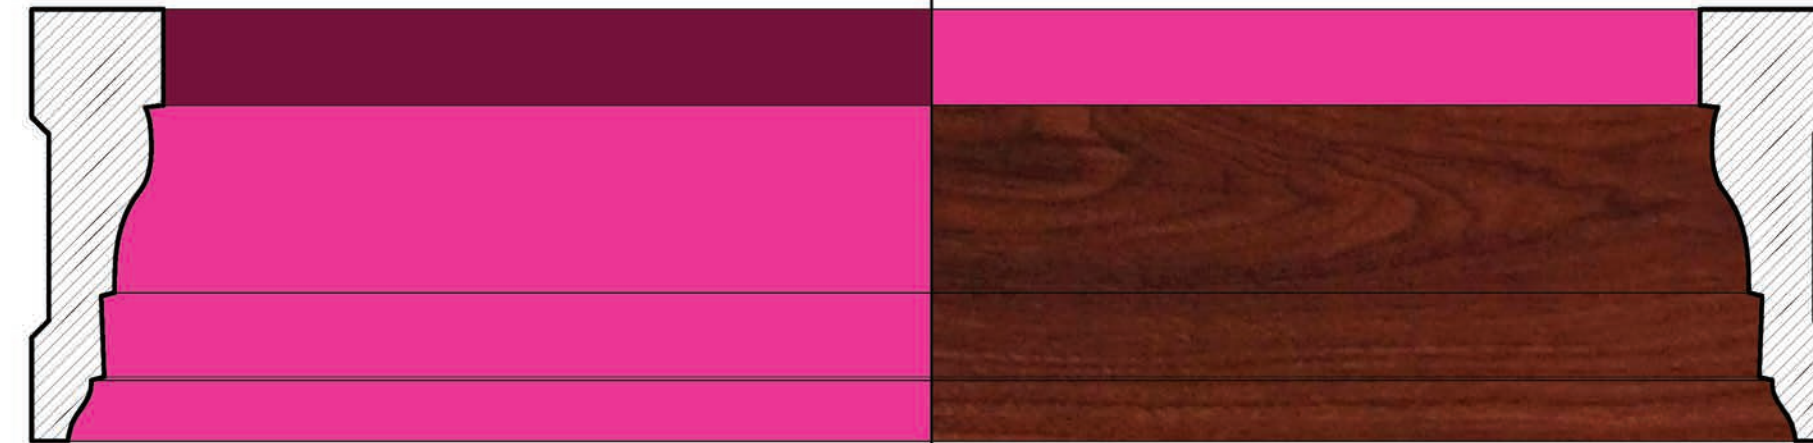

STYLE 1 DOOR CASING STYLE 2

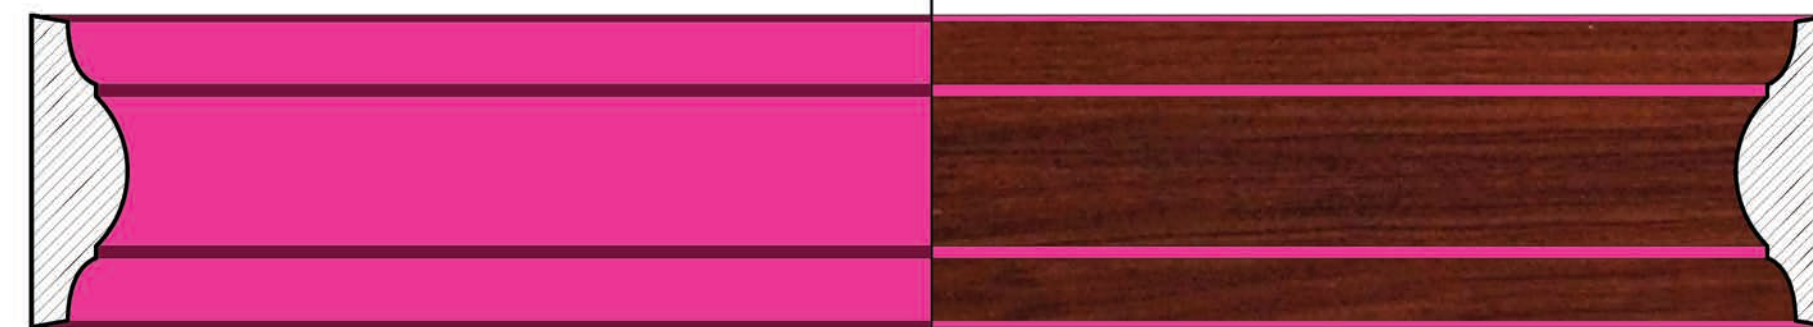

STYLE 1 CHAIR RAIL STYLE 2

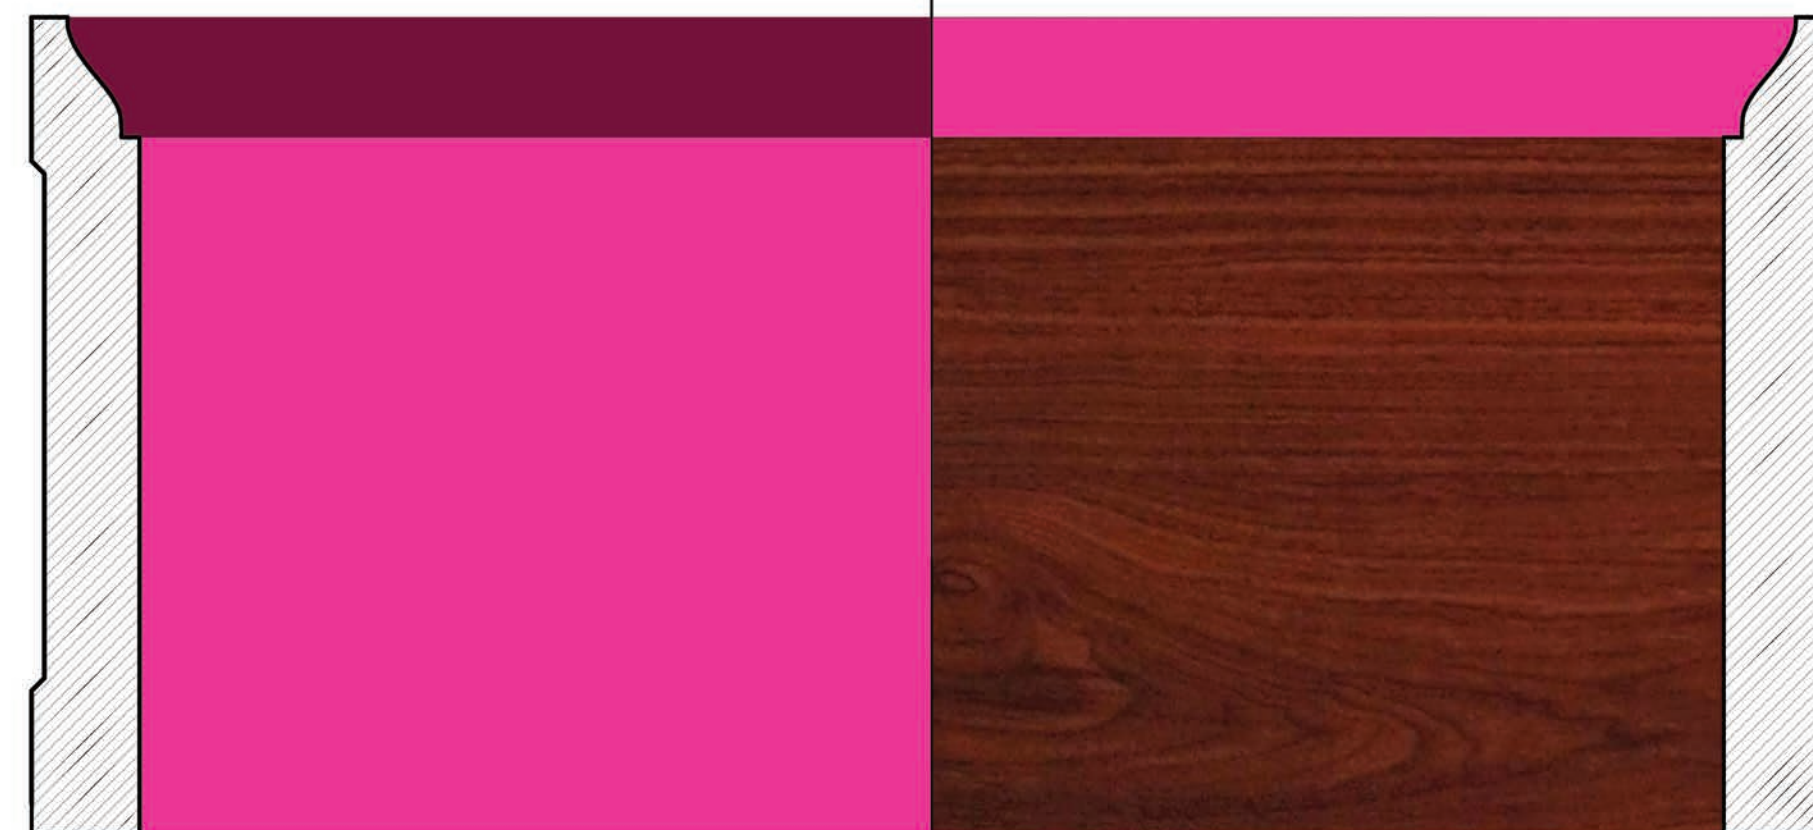

STYLE 1 BASEBOARD STYLE 2

Disclaimer:
Drawings are only meant to illustrate ideas and aesthetics for the project. Any and all structural elements shown in the design must be evaluated and stamped by a certified technical director before construction. The designer does not accept liability for any errors or omissions in the design. The contractor is responsible for the design. The contractor is responsible for the integrity and related consumer, crew and performer safety.

Brandon M. Newton
Scenic Designer Signature

Venue: **Actor's Playhouse**

Stage: **Miracle Theatre**

Director: **David Arisco**

Scenic Charge Artist: **Amanda Sparhawk**

Show Title: **LEGALLY BLONDE THE MUSICAL**

Sheet Title: **Paint Elevation - Trim Detail**

Date: **30 Nov 2023**


Designer: **Brandon M. Newton**

Scale: **Full Scale**


Drawn By: **Brandon M. Newton**

PAIN ELEVATION: STAIRCASE



- STEP FACING AND STEP LIDS HAVE MATTE FINISH
- HANDRAIL, POLE, AND SPINDLES HAVE SATIN FINISH WITH SHIMMER

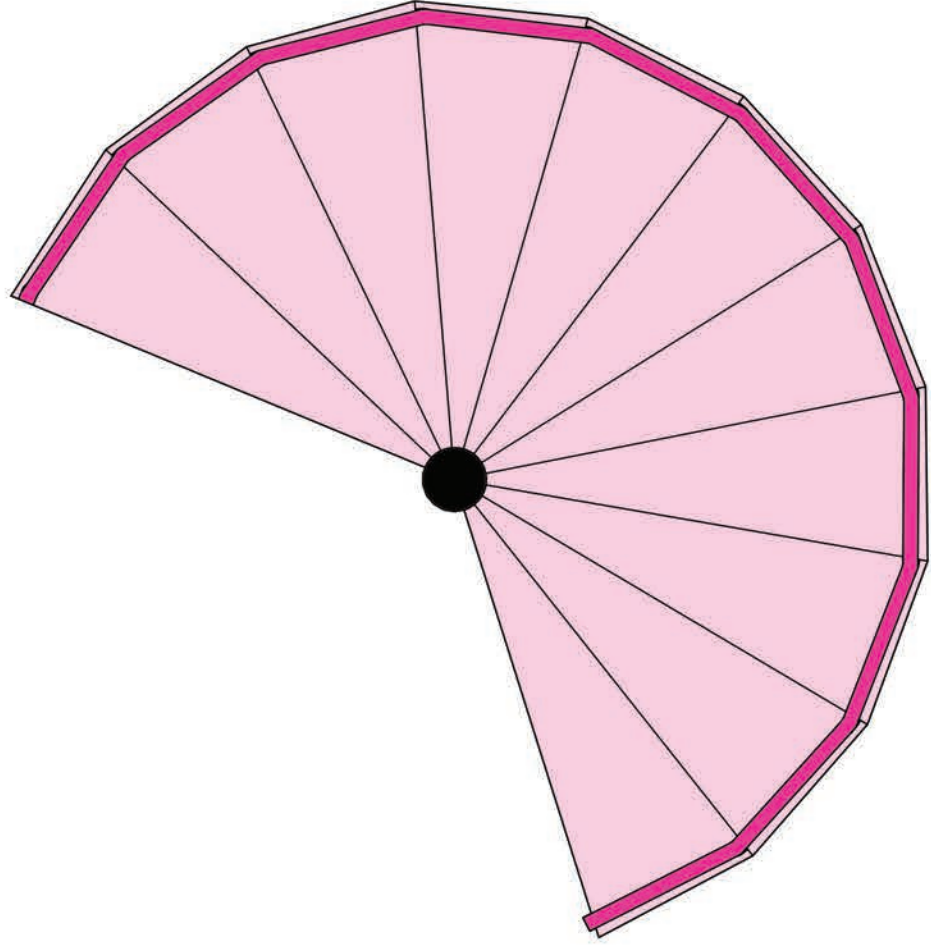

STAIRCASE TOP VIEW

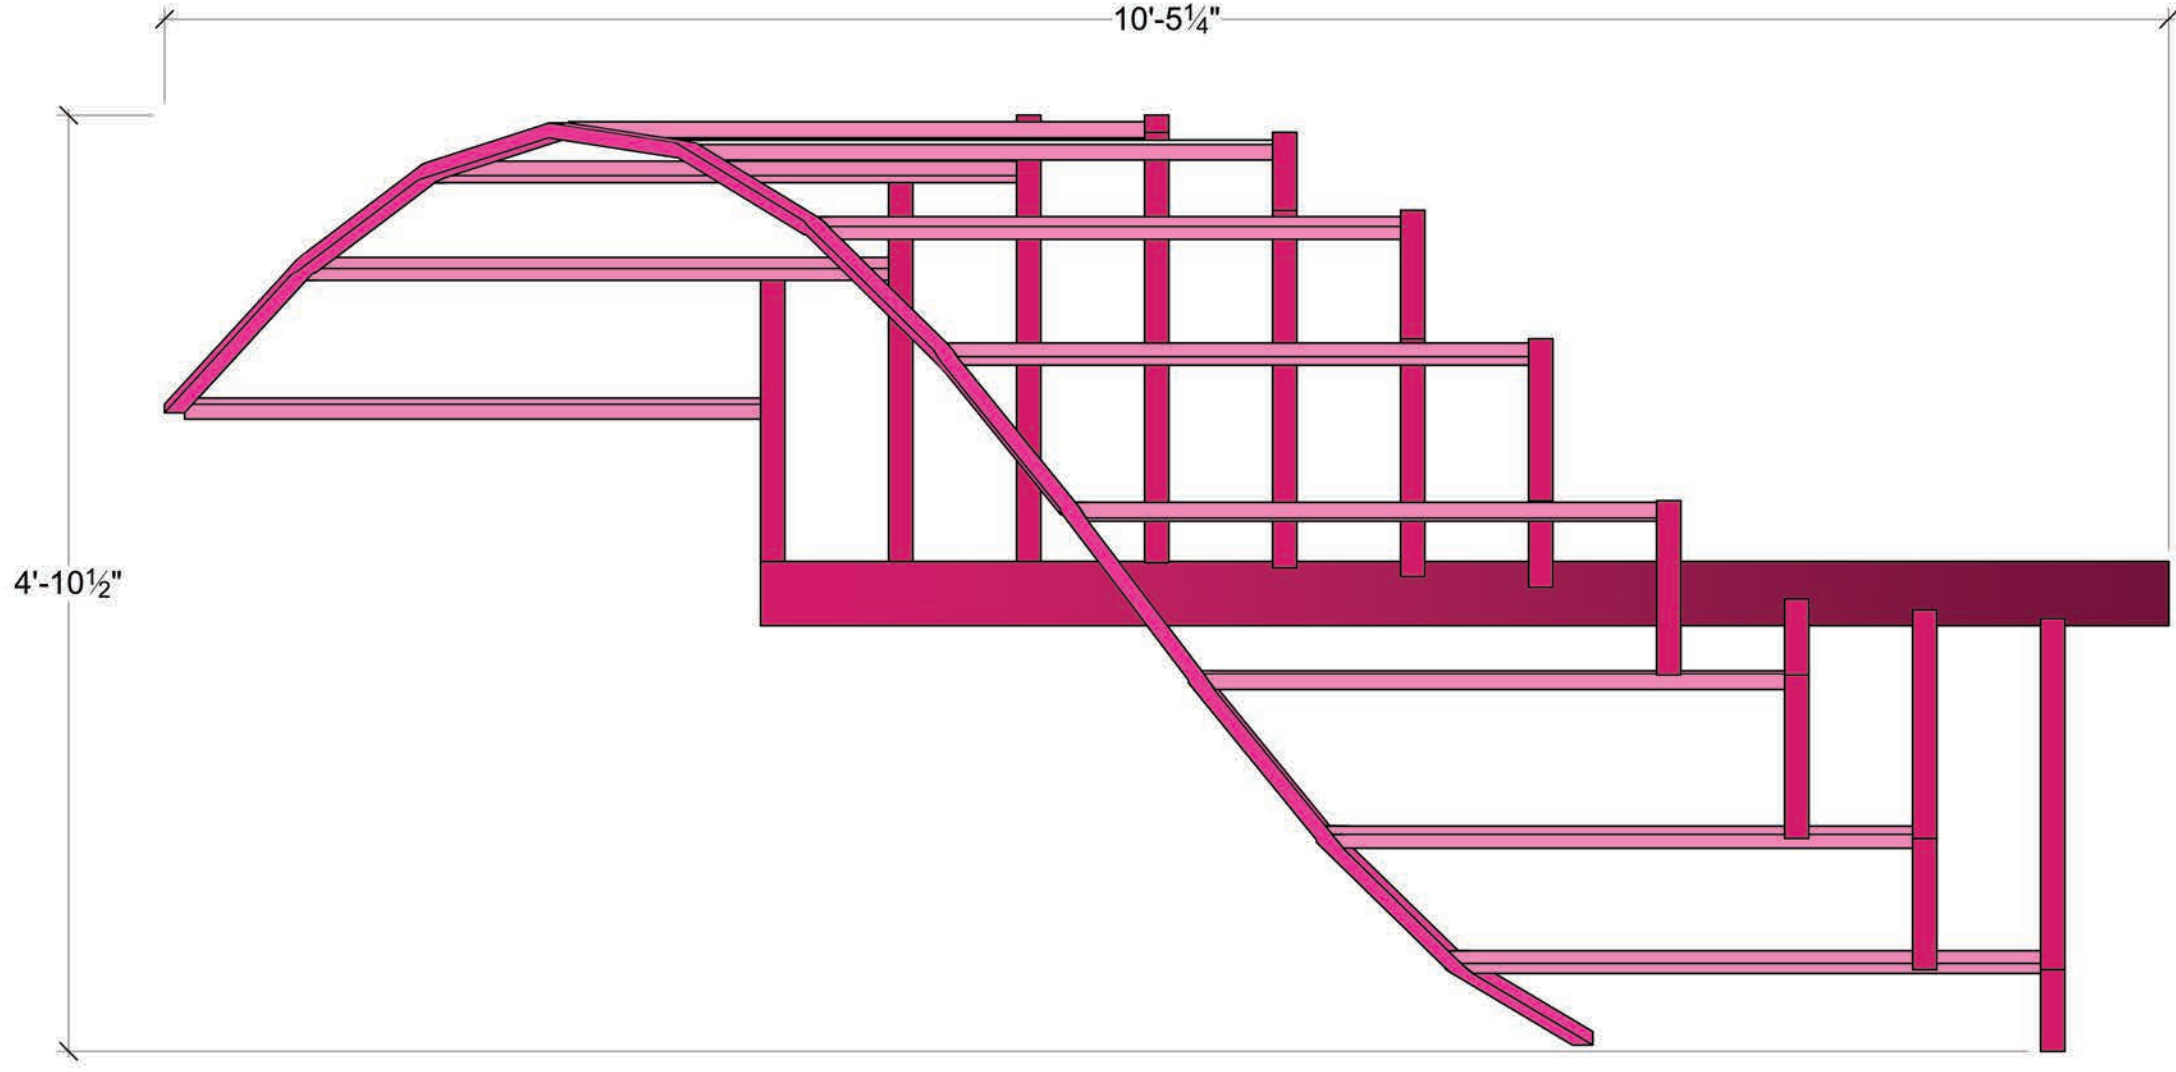

STAIRCASE FRONT VIEW

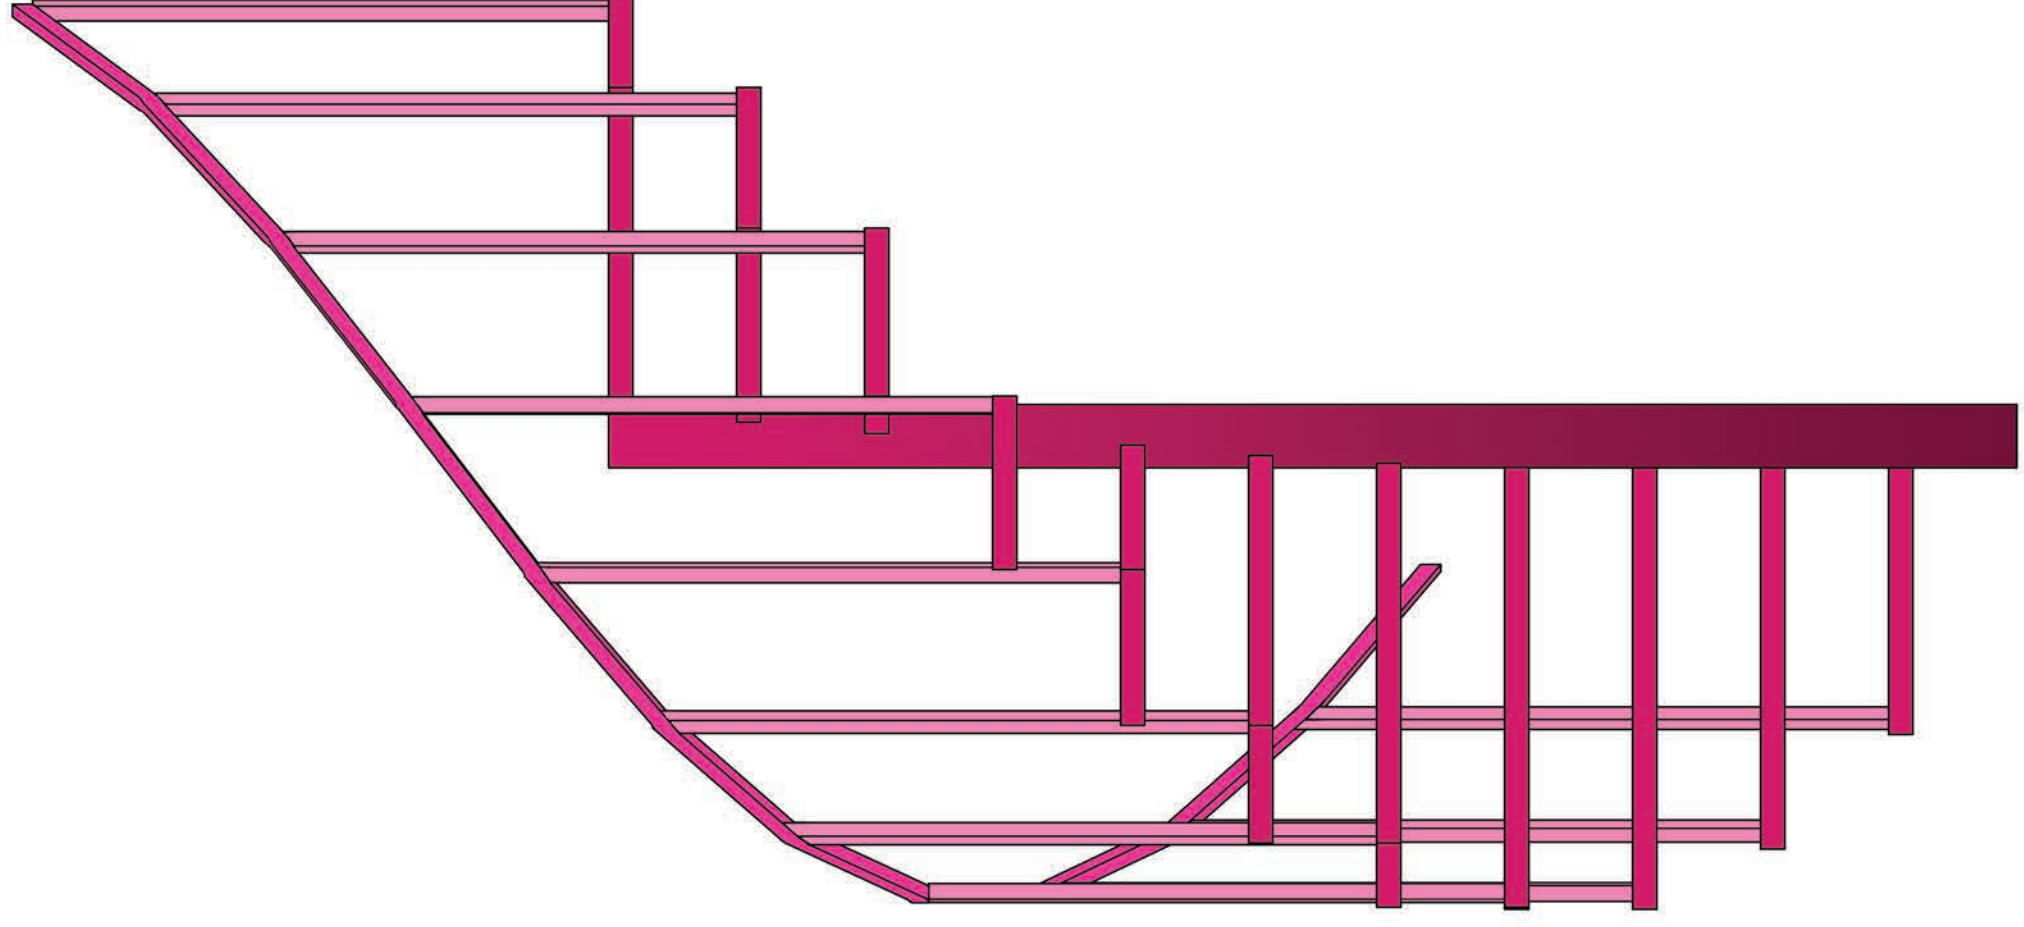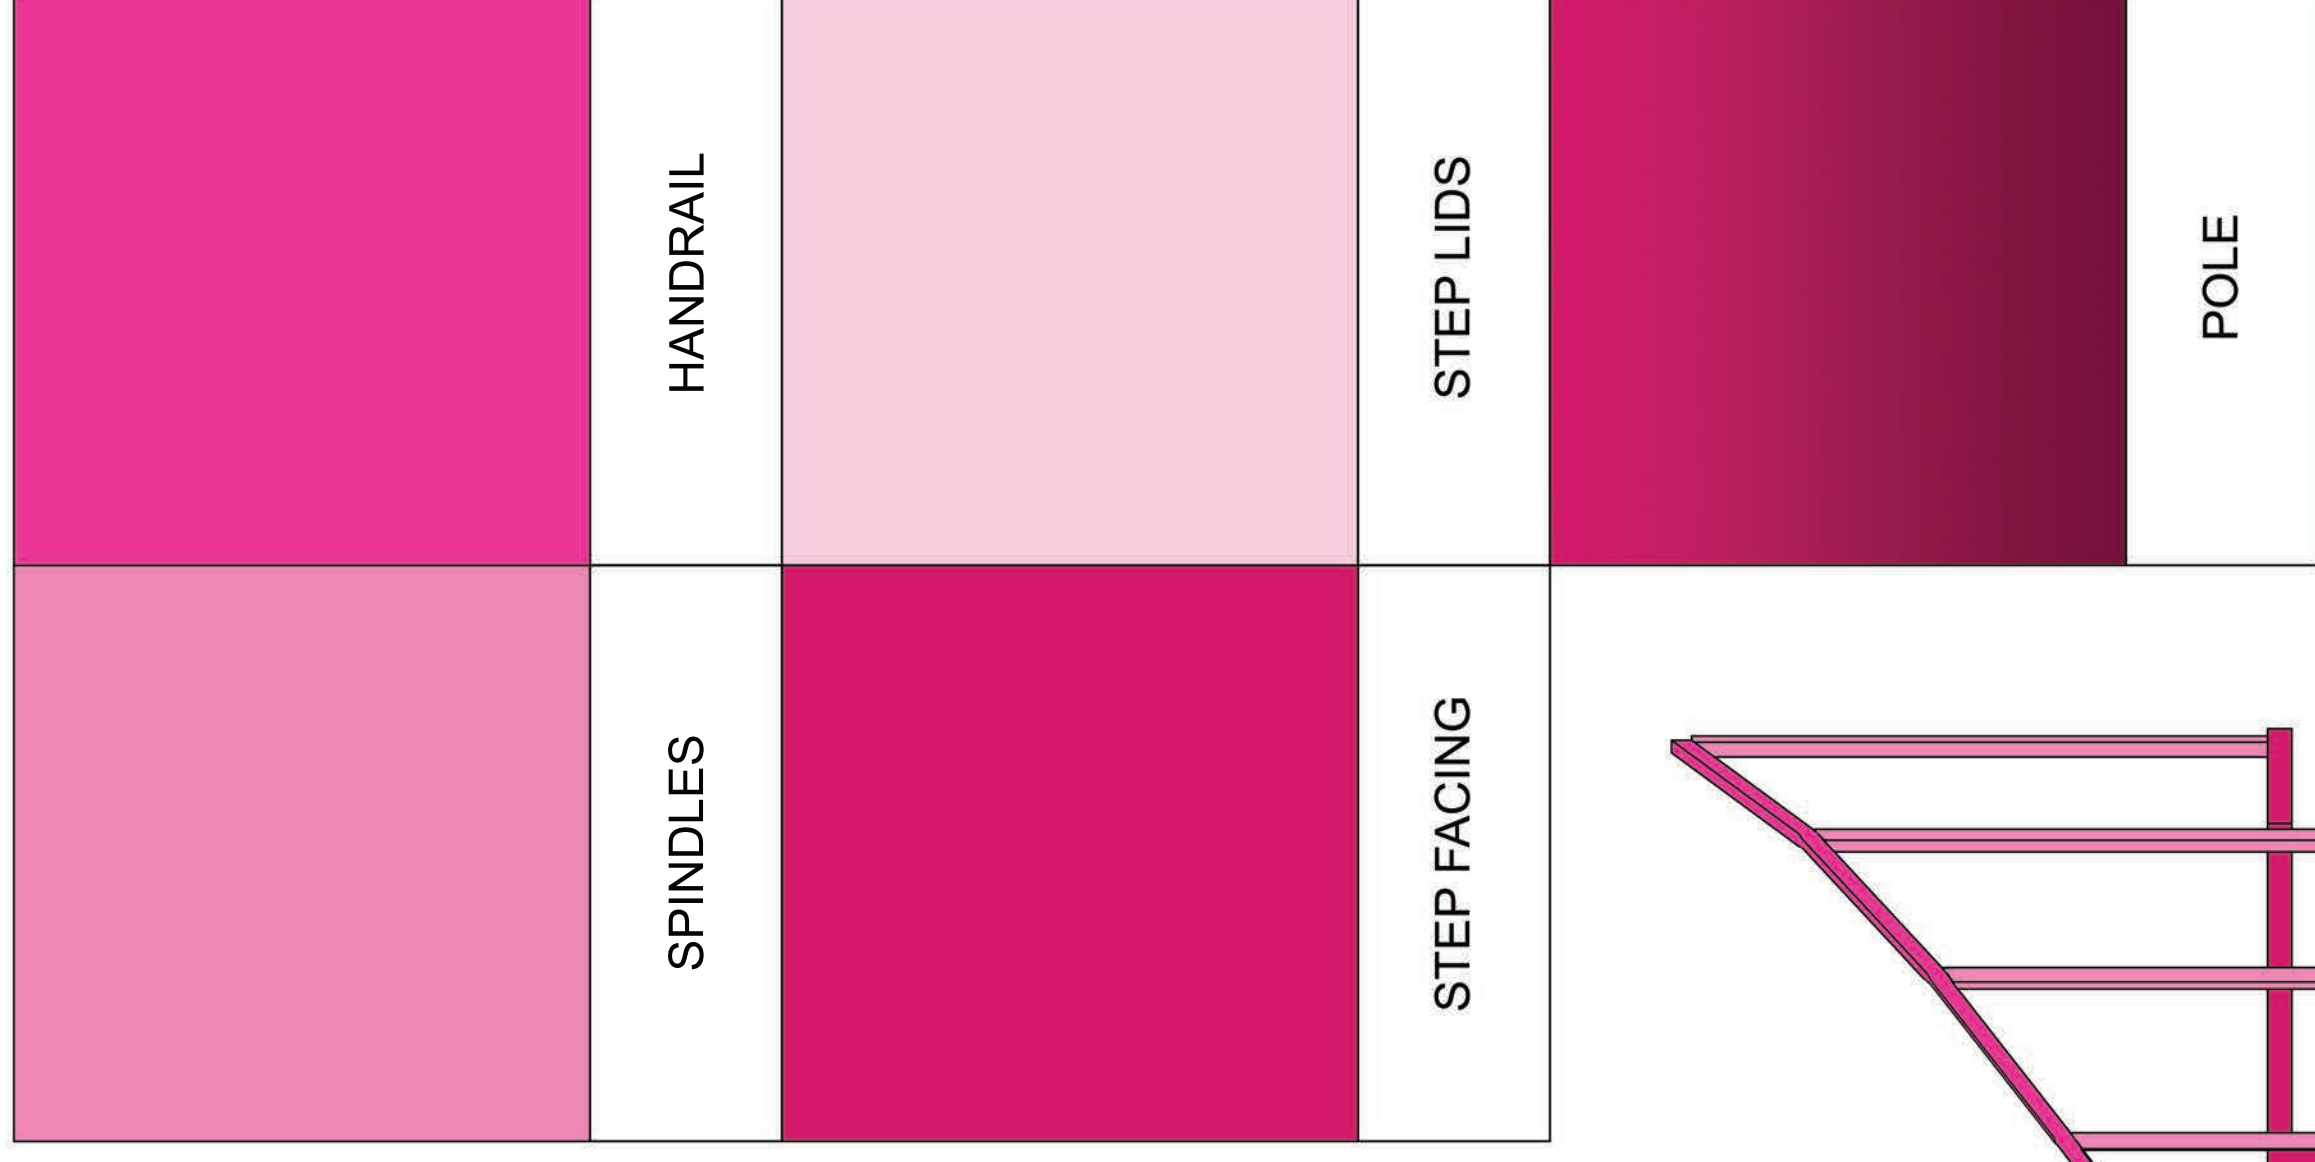

STAIRCASE OFFSTAGE VIEW

Sheet Title: Paint Elevation - Staircase	
Date: 04 December 2023	Scale: 1" = 1'-0"
Designer: Brandon M. Newton	Drawn By: Brandon M. Newton

Show Title: LEGALLY BLONDE THE MUSICAL	
Director: David Arisco	Scenic Charge Artist: Amanda Sparhawk


Venue: Actor's Playhouse	
Stage: Miracle Theatre	
Scenic Designer Signature <i>Brandon M. Newton</i>	

Disclaimer:
Drawings are only meant to illustrate ideas and aesthetics for the project. Any and all structural elements shown in the design must be evaluated and stamped by a certified technical director before construction. The designer does not assume liability for the safety of the design. The company is selected to build the designs will assume all liability to its structural integrity and related consumer, crew and performer safety.

PAINT ELEVATION: PIT PLUG
 - SATIN FINISH (WITH SHIMMER ON TOP FACE)



PIT PLUG

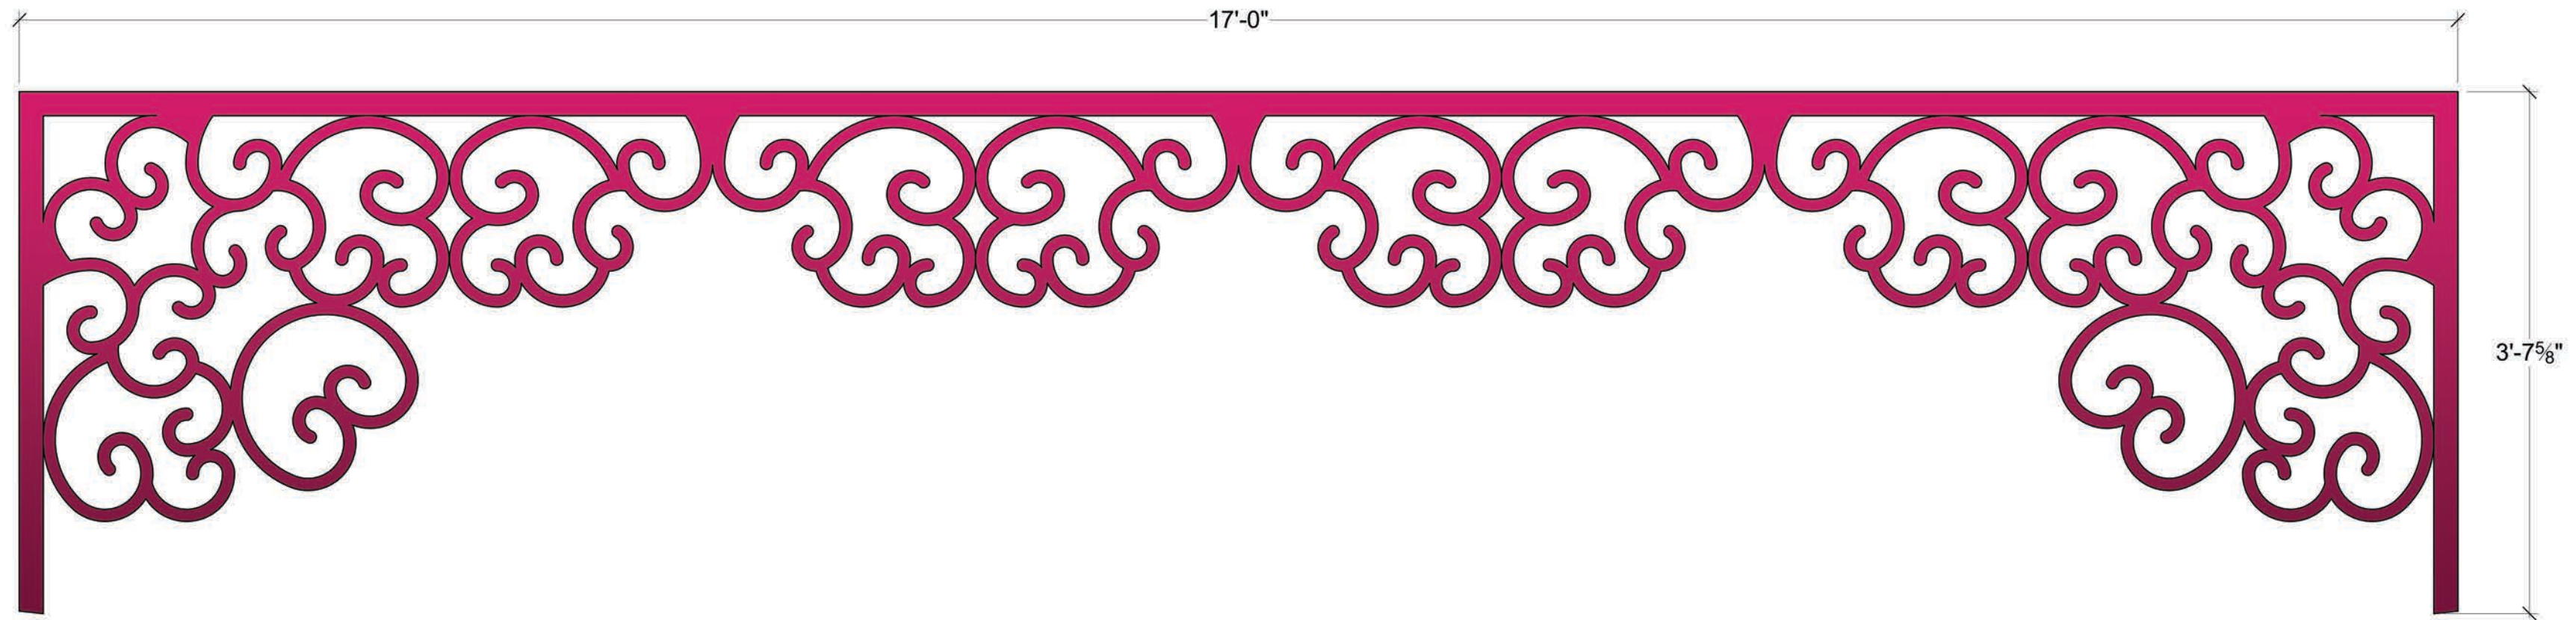

PIT PLUG TOP VIEW




PIT PLUG FRONT VIEW


Disclaimer: Drawings are only meant to illustrate ideas and aesthetics for the project. Any and all structural elements shown in the design must be evaluated and stamped by a certified technical director before construction. The designer does not assume liability for any errors or omissions in the design. The contractor is responsible for the design. The contractor is responsible for the integrity and related consumer, crew and performer safety.	
Venue: Actor's Playhouse	
Stage: Miracle Theatre	
Director: David Arisco	
Scenic Charge Artist: Amanda Sparhawk	
Scenic Designer Signature: <i>Brandon M. Newton</i>	
Show Title: LEGALLY BLONDE THE MUSICAL	
Sheet Title: Paint Elevation - Pit Plug	Scale: 1" = 1'-0"
Date: 04 December 2023	Drawn By: Brandon M. Newton
Designer: Brandon M. Newton	Drawn By: Brandon M. Newton
Sheet Number: ELE-20 of 18	

PAINT ELEVATION: LEVEL 2 PLATFORM FACING


- SATIN FINISH

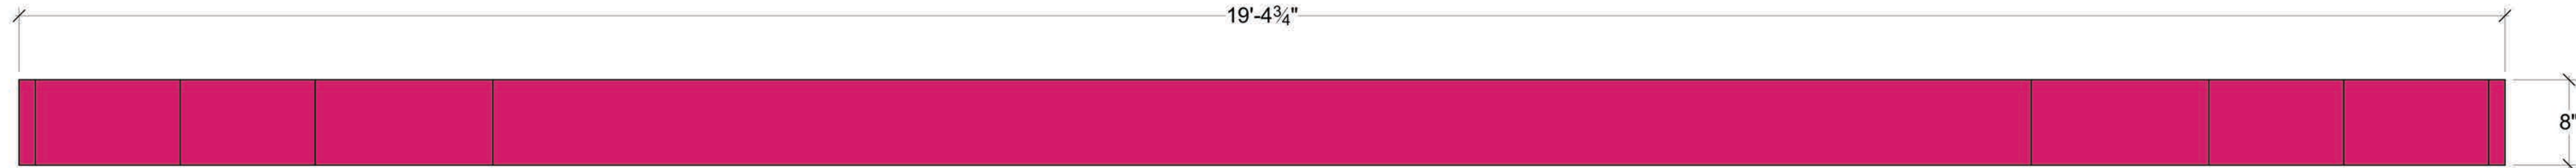

REVOVLE LEVEL 2 SIDE 1 PLATFORM FACING

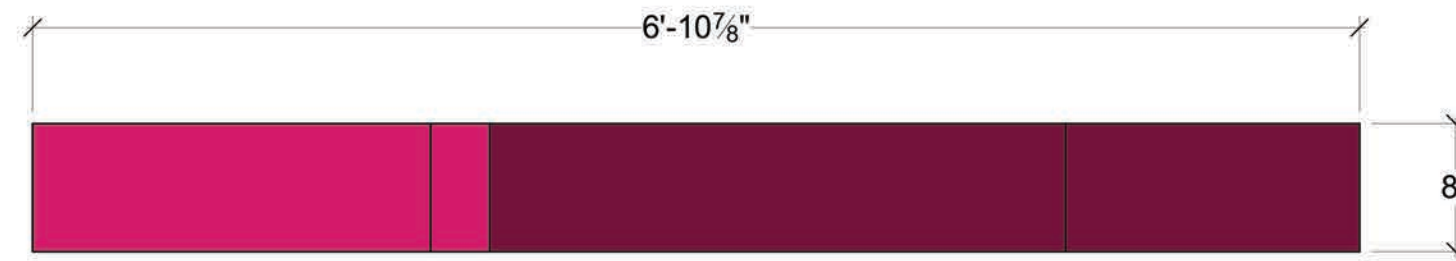

REVOVLE LEVEL 2 SR/SL PLATFORM FACING

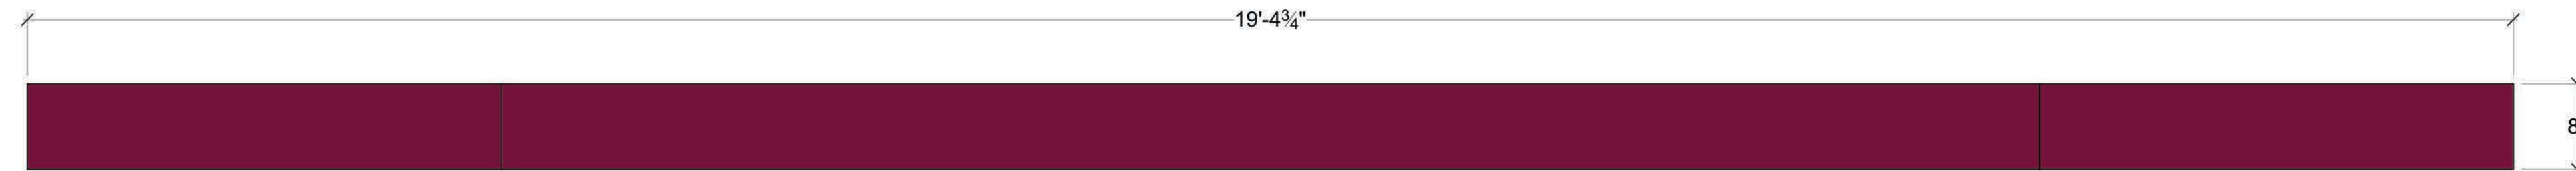

REVOVLE LEVEL 2 SIDE 2 PLATFORM FACING

Disclaimer:
 Drawings are only meant to illustrate ideas and aesthetics for the project. Any and all structural elements shown in the design must be evaluated and stamped by a certified technical director before construction. The designer does not assume liability for any errors or omissions in the design. The contractor is responsible for the design. The contractor is responsible for the integrity and related consumer, crew and performer safety.

Actor's Playhouse
Miracle Theatre
David Arisco **Amanda Sparhawk**
 Director Scenic Charge Artist

LEGALLY BLONDE THE MUSICAL

Paint Elevation - Level 2 Platform Facing
04 December 2023 **1" = 1'-0"**
Brandon M. Newton **Brandon M. Newton**
 Designer Drawn By

Sheet Title: Show Title: Venue: Stage: Director:

Sheet Number: **ELE-21** of: **18**