




**Disclaimer:**  
 Drawings are only meant only to illustrate ideas and aesthetics for the project. Any and all structural elements shown in the design must be evaluated and stamped by a certified technical director before construction. The designer does not assume any liability for structural integrity in the designs. The company selected to build the designs will assume all liability to its consumer, crew and performer safety.

Venue:	Venue
Stage:	Stage
Director:	Director
Technical Director:	Technical Director

**AILICE  
 IN  
 WONDERLAND**



Sheet Title:	Rose Bush
Date:	23 February 2021
Designer:	Marissa L. Menezes
Scale:	1:10
Drawn By:	Brandon M. Newton

Sheet Number: **DET-1**  
 of 15

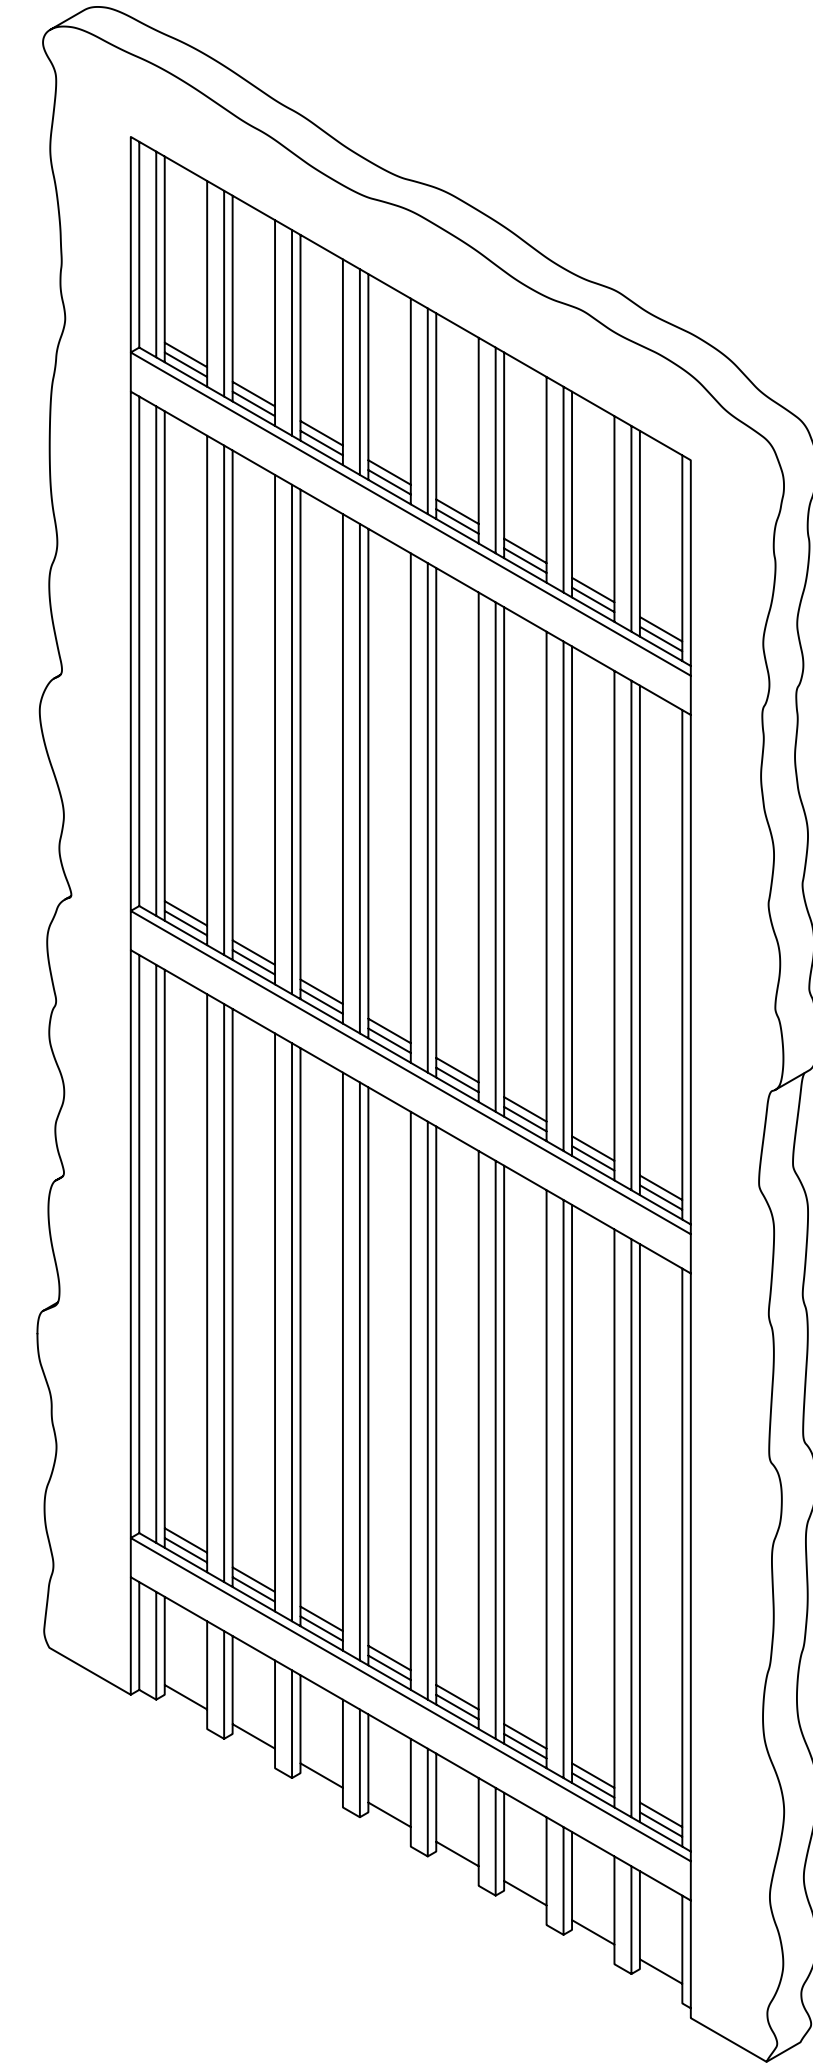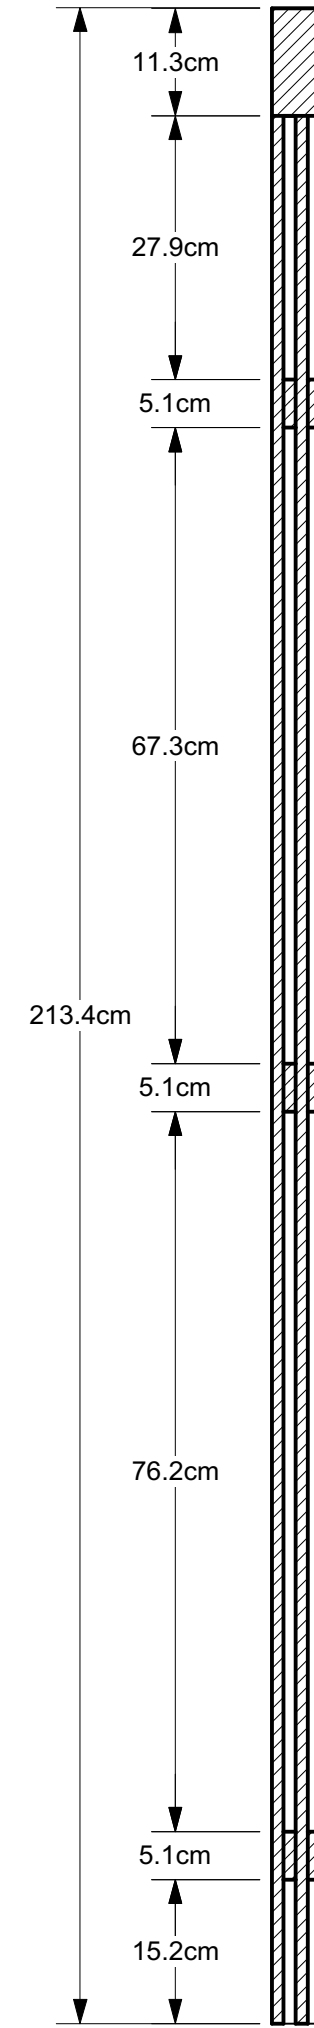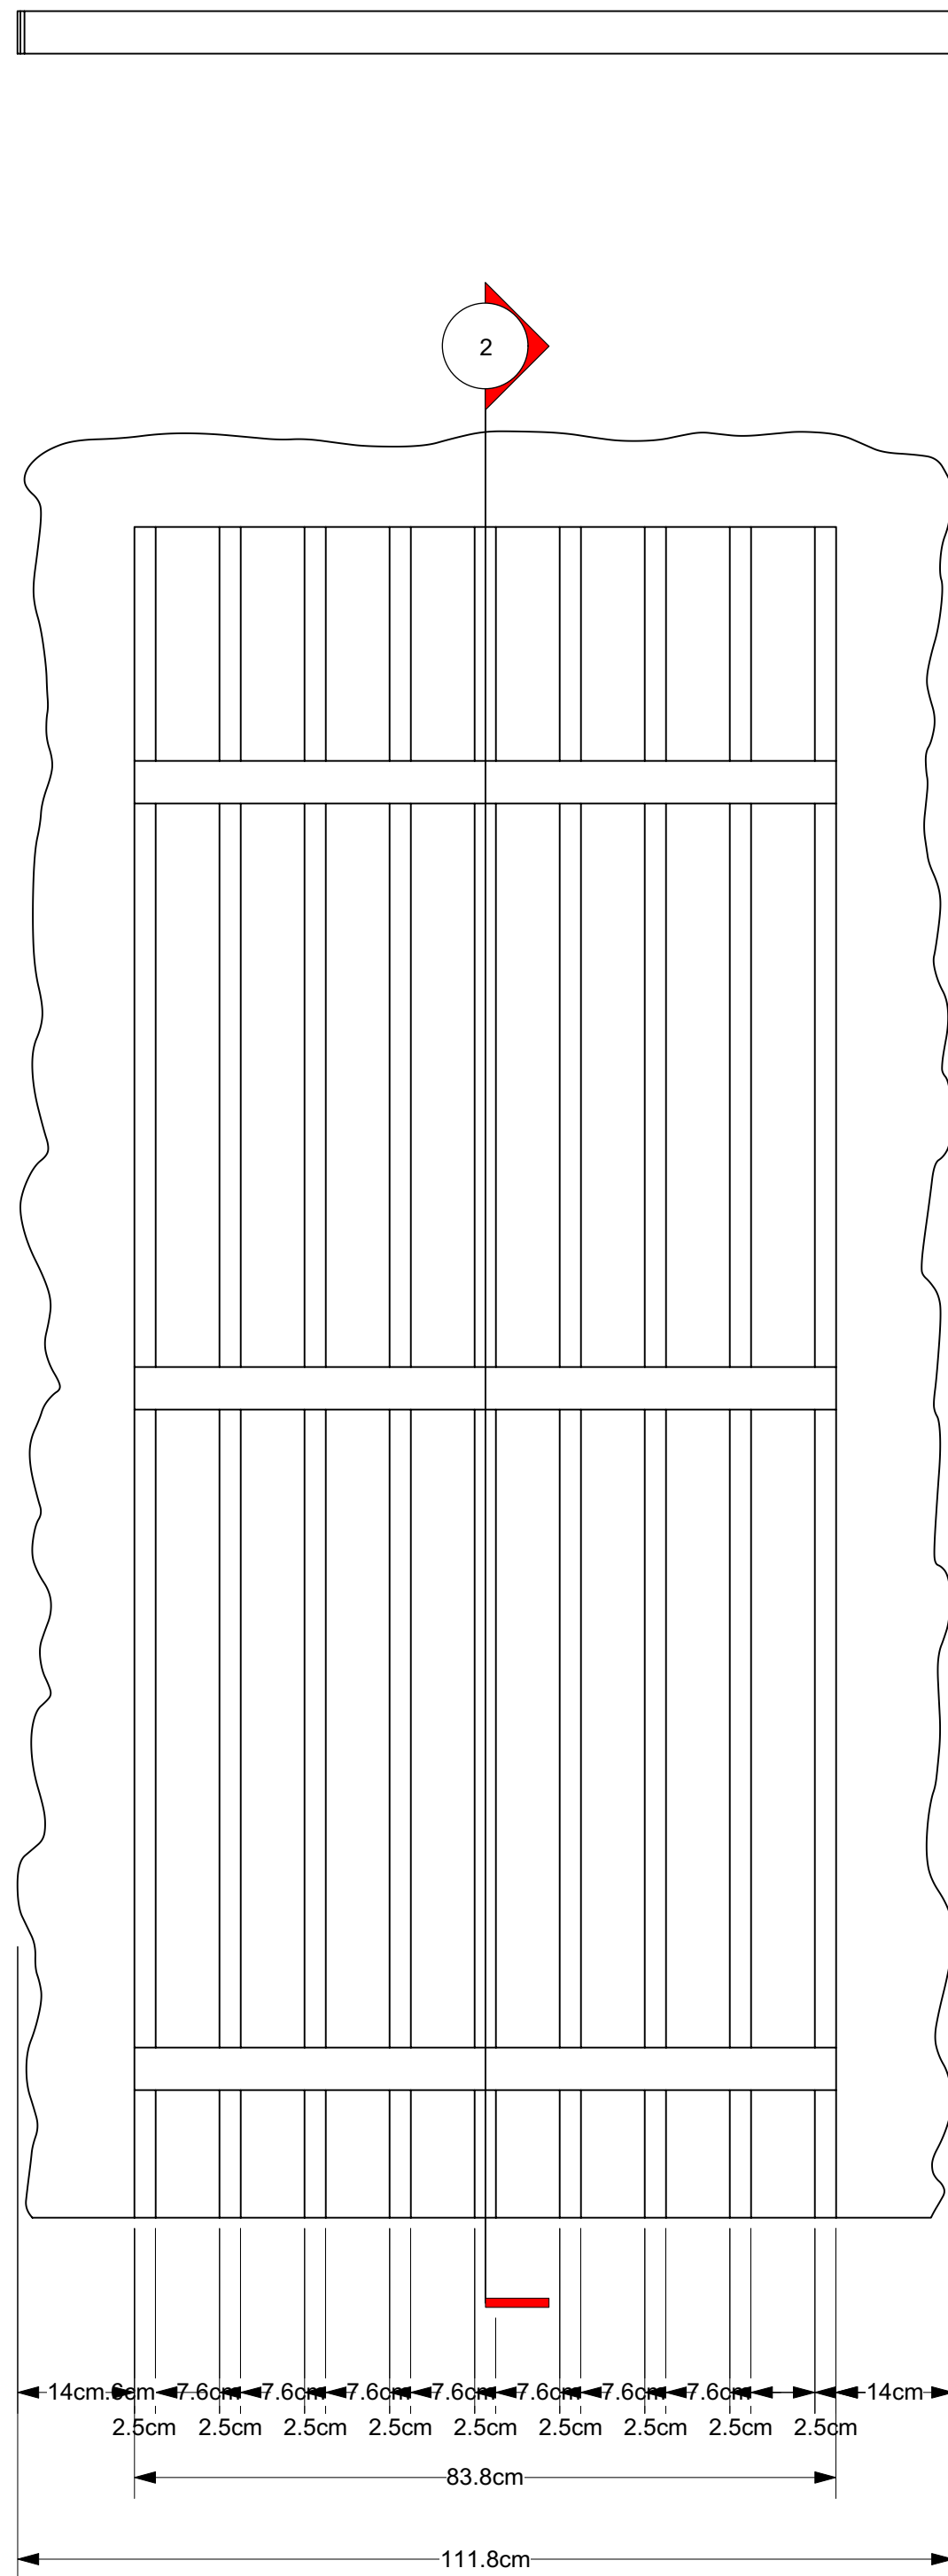










Sheet Title: <b>Jail Door</b>		Venue: <b>Venue</b>	
Date: <b>23 February 2021</b>	Scale: <b>1:8</b>	Stage: <b>Stage</b>	Director: <b>Director</b>
Designer: <b>Marissa L. Menezes</b>	Drawn By: <b>Brandon M. Newton</b>	Technical Director: <b>Technical Director</b>	Technical Director: <b>Technical Director</b>
Sheet Number: <b>DET-2</b>		Project Name: <b>AILICE IN WONDERLAND</b>	

**Disclaimer:**  
 Drawings are only meant only to illustrate ideas and aesthetics for the project. Any and all structural elements shown in the design must be evaluated and stamped by a certified technical director before construction. The designer does not assume any liability for structural integrity in the designs. The company selected to build the structural integrity and related consumer, crew and performer safety.

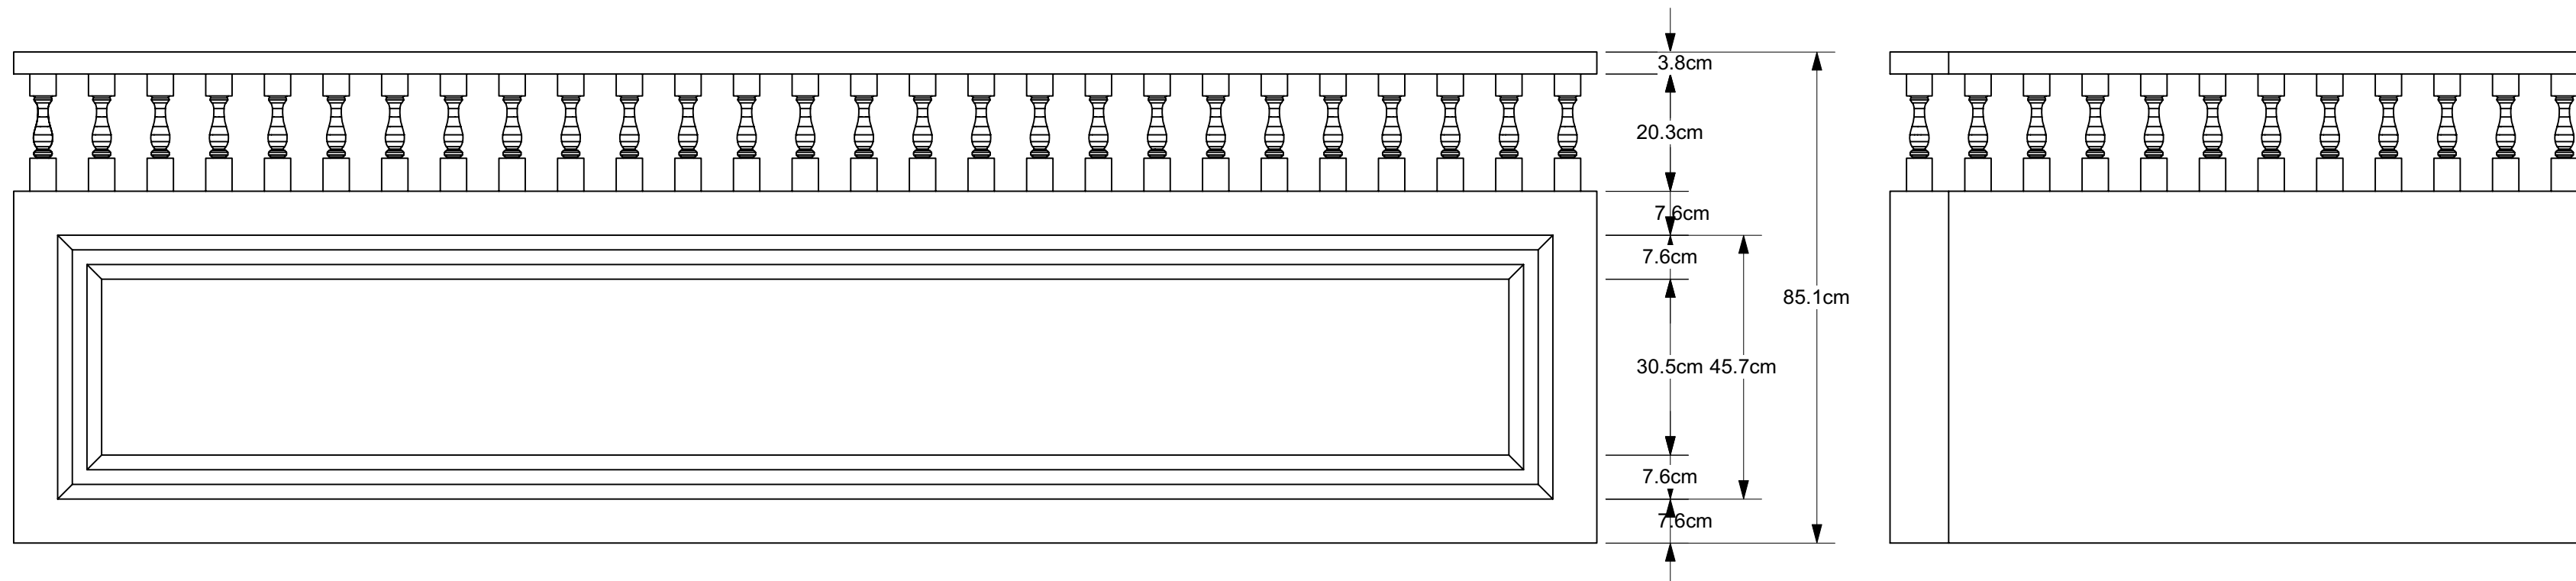
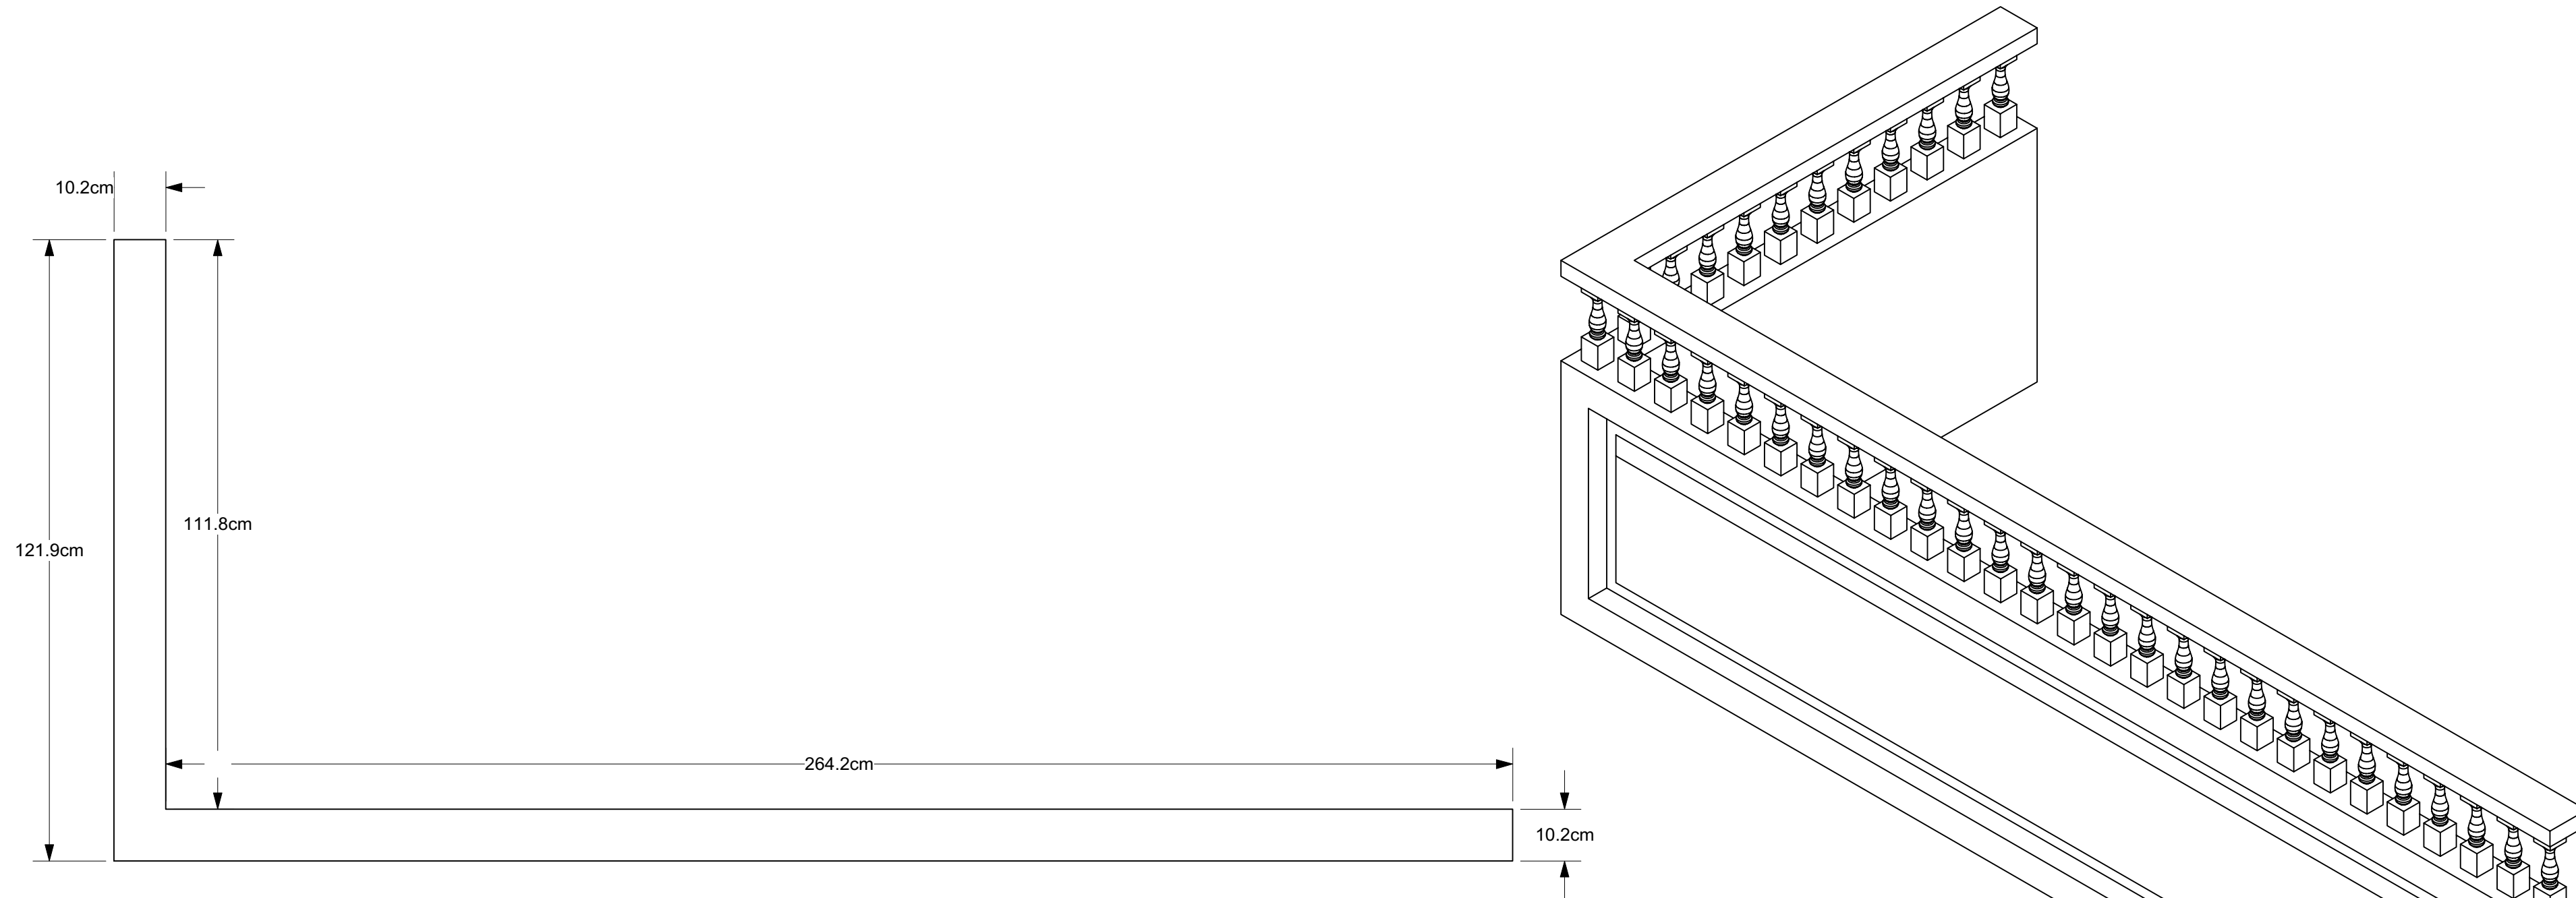


COURT RAILING  
BUILD 2  
MIRROR SECOND RAILING


<p><b>Disclaimer:</b> Drawings are only meant only to illustrate ideas and aesthetics for the project. Any and all structural elements shown in the design must be evaluated and stamped by a certified technical director before construction. The designer does not assume any liability for structural integrity in the designs. The company selected to build the structural integrity and related consumer, crew and performer safety.</p>	
Venue:	Venue
Stage:	Stage
Director:	Director
Technical Director:	Technical Director
<p><b>AILICE IN WONDERLAND</b></p>	
Sheet Title:	Court Railing
Date:	23 February 2021
Scale:	1:10
Designer:	Marissa L. Menezes
Drawn By:	Brandon M. Newton
Sheet Number:	DET-3

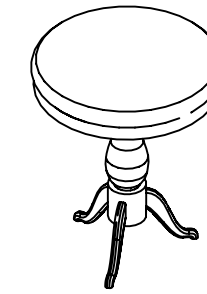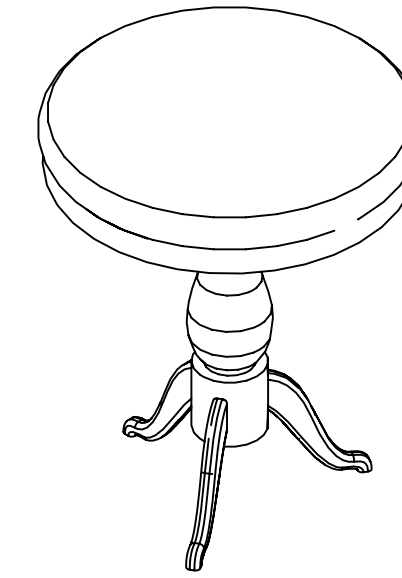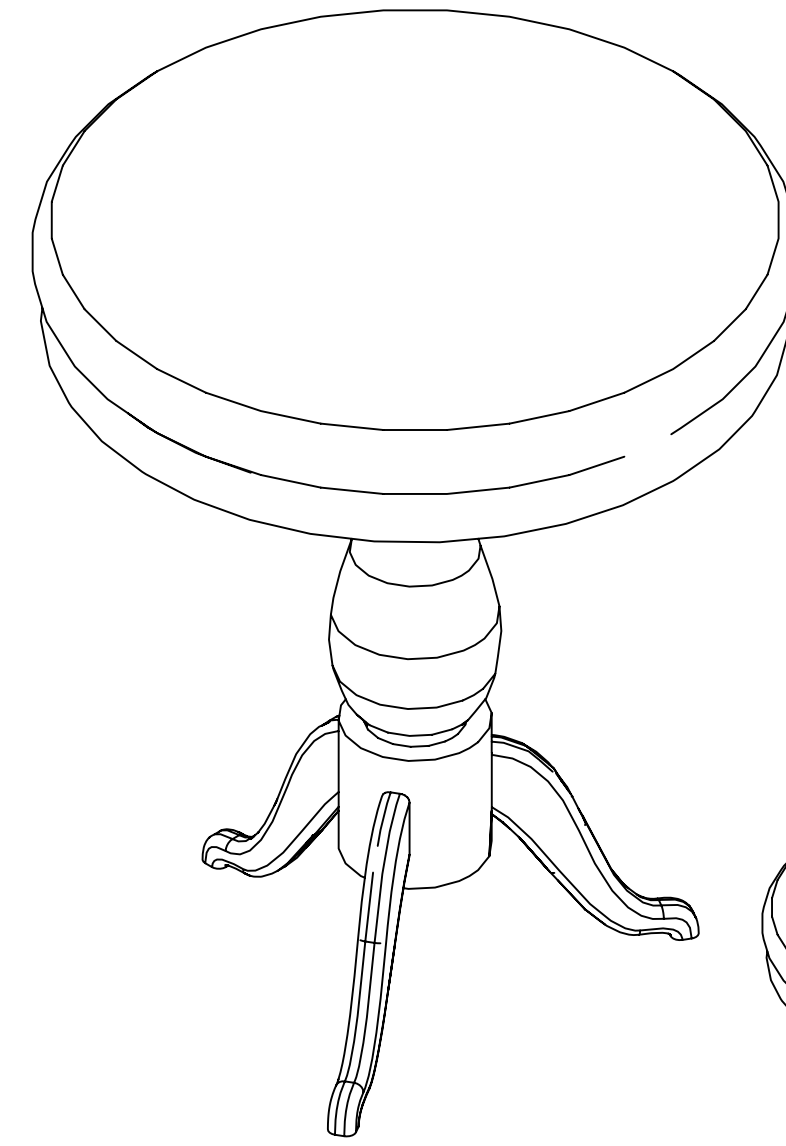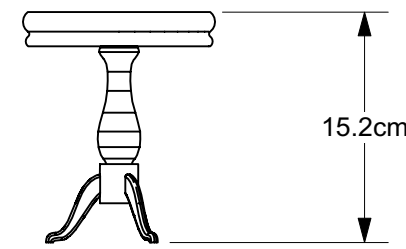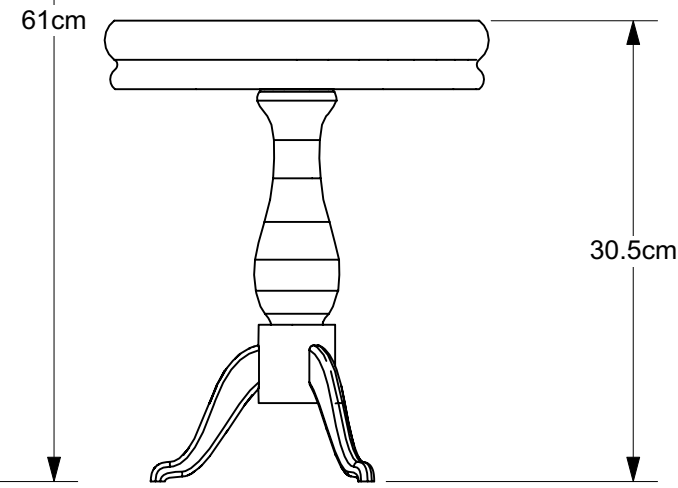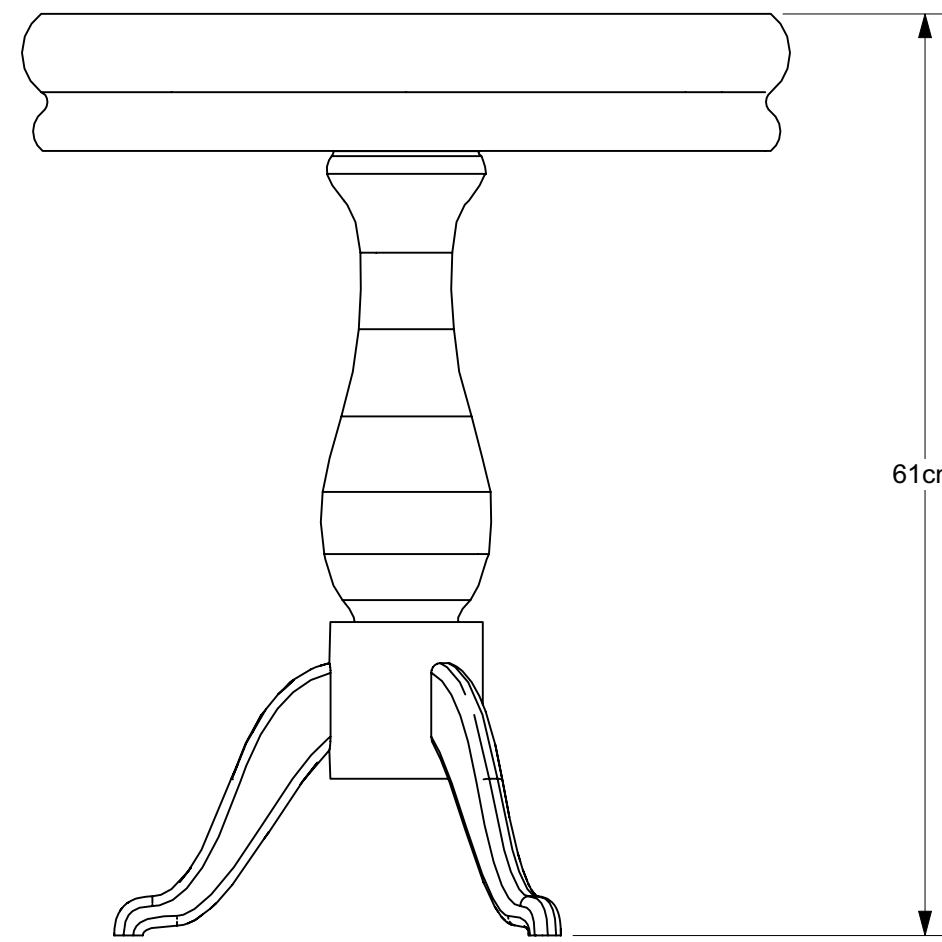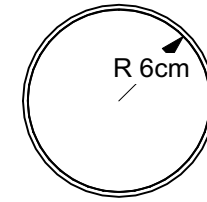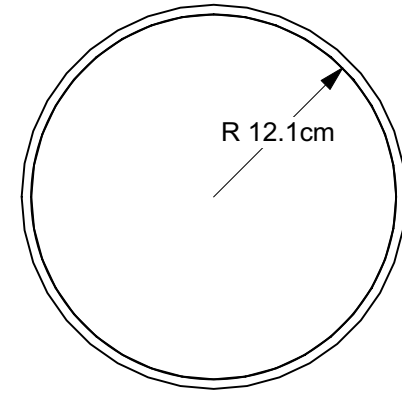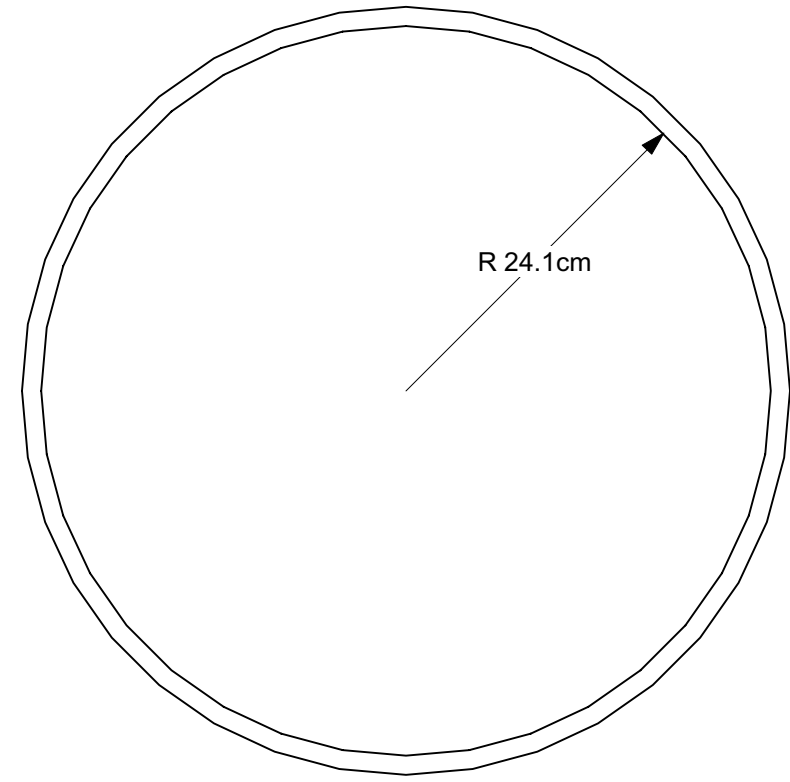





Sheet Title: <b>End Tables</b>		Venue: <b>Venue</b>	
Date: <b>23 February 2021</b>	Scale: <b>1:5</b>	Stage: <b>Stage</b>	
Designer: <b>Marissa L. Menezes</b>	Drawn By: <b>Brandon M. Newton</b>	Director: <b>Director</b>	Technical Director: <b>Technical Director</b>
Sheet Number: <b>DET-4</b>		Disclaimer: Drawings are only meant only to illustrate ideas and aesthetics for the project. Any and all structural elements shown in the design must be evaluated and stamped by a certified technical director before construction. The designer does not assume any liability for structural integrity in the designs. The company selected to build the structural integrity and related consumer, crew and performer safety.	

 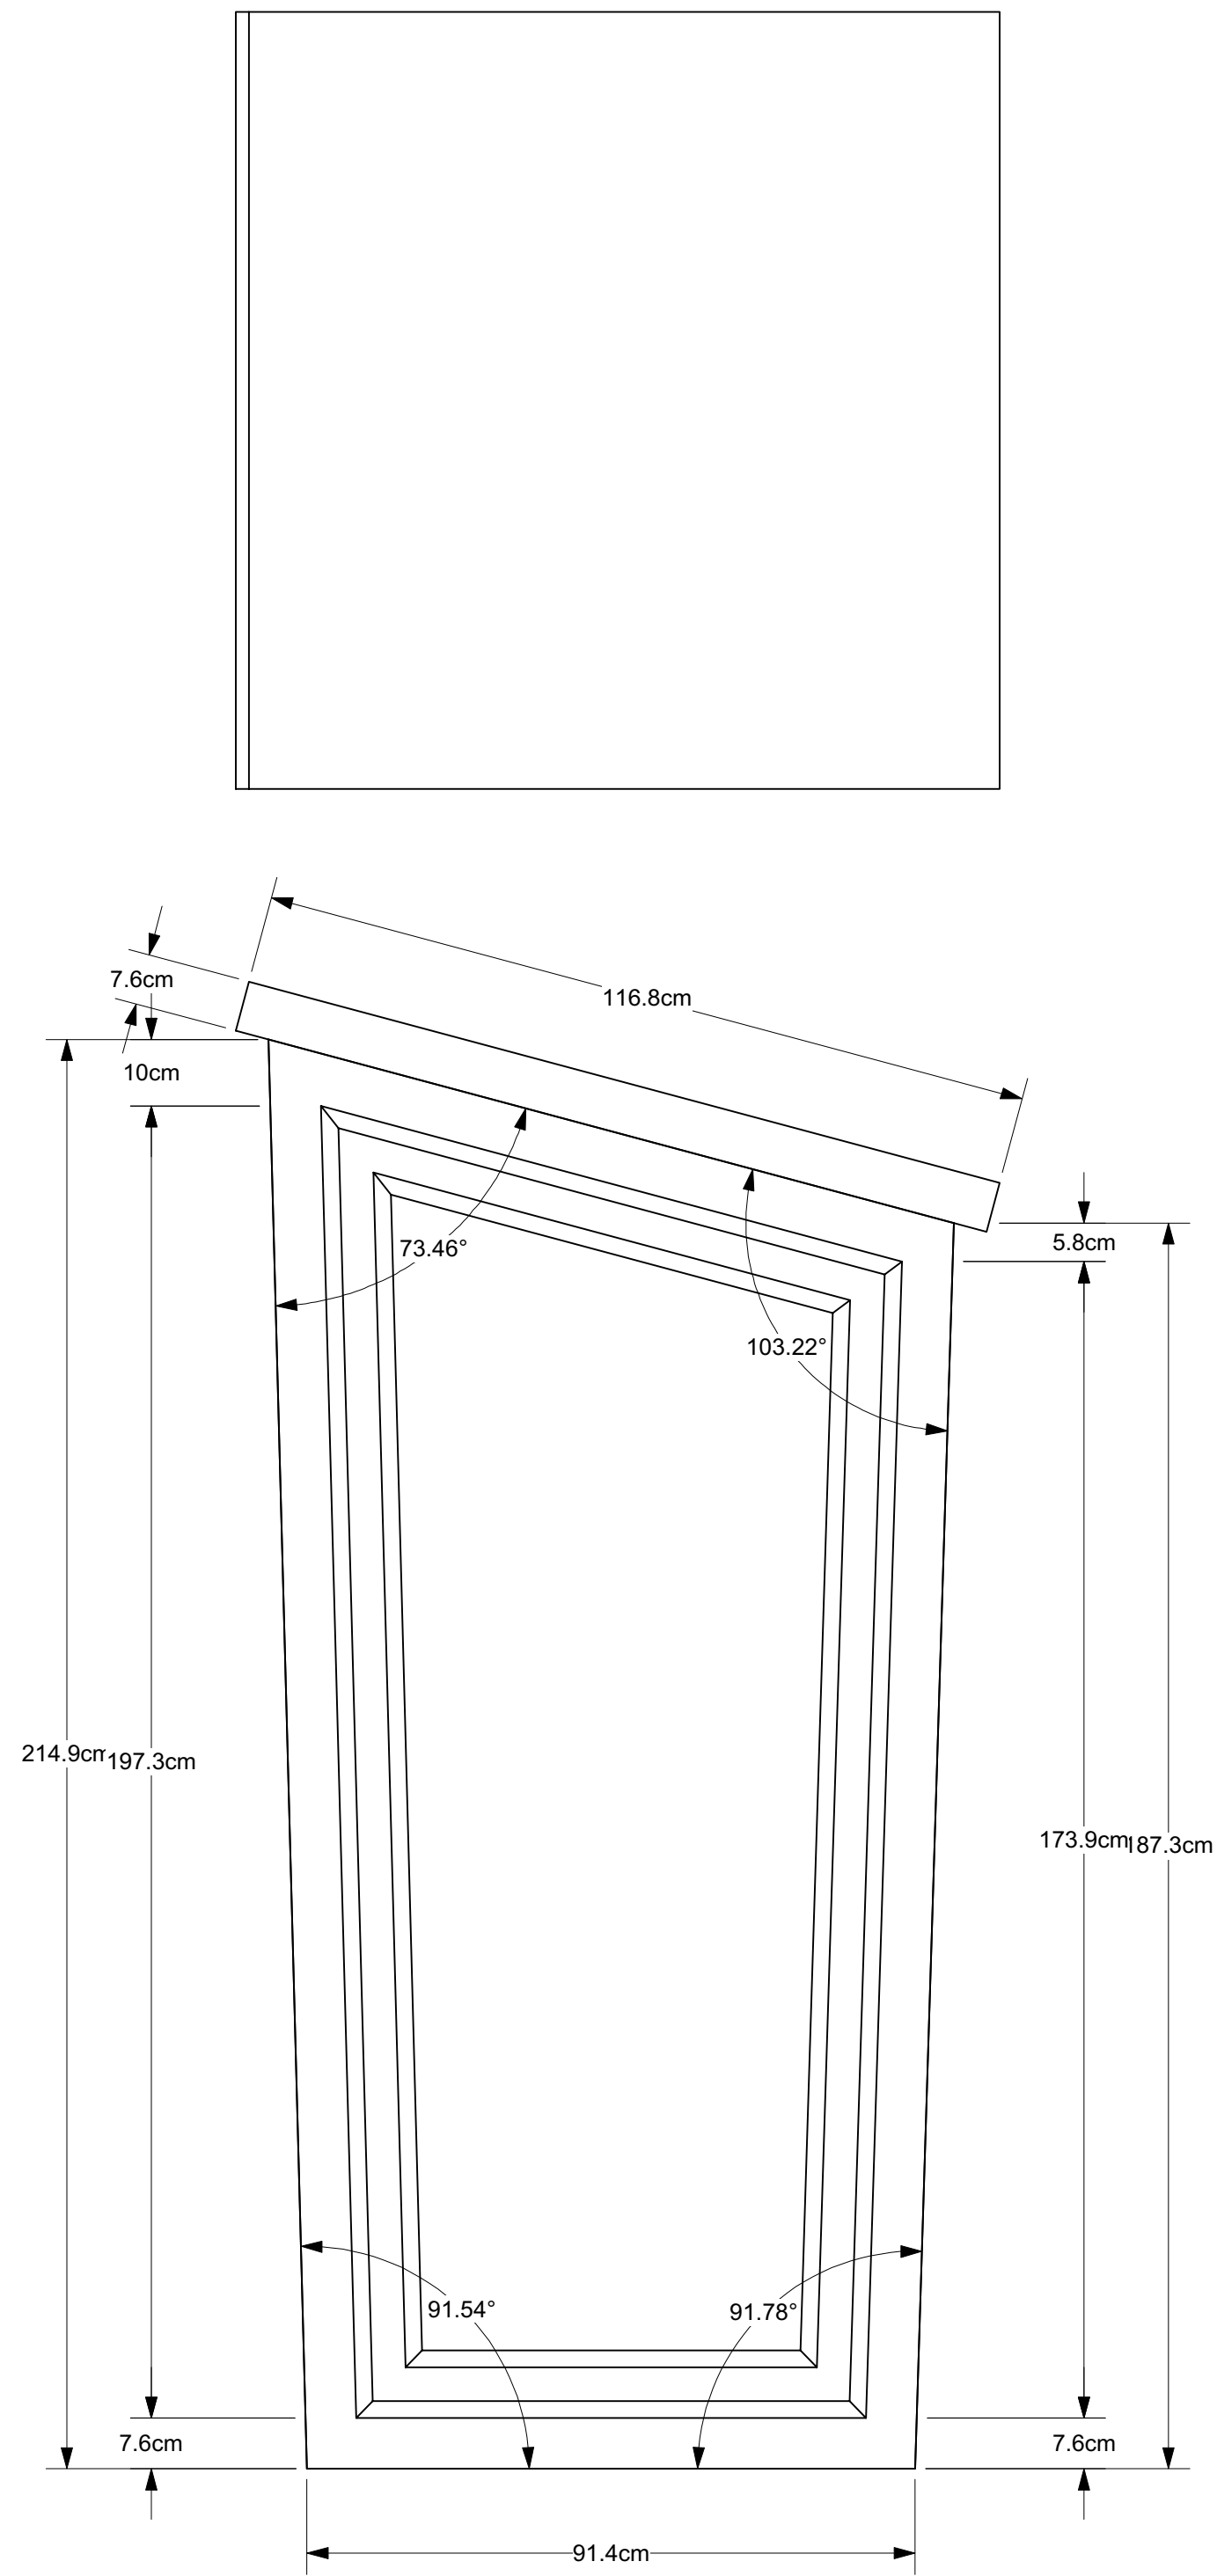

COURT LECTERN  
BACK IS OPEN FOR ACTOR TO SIT INSIDE

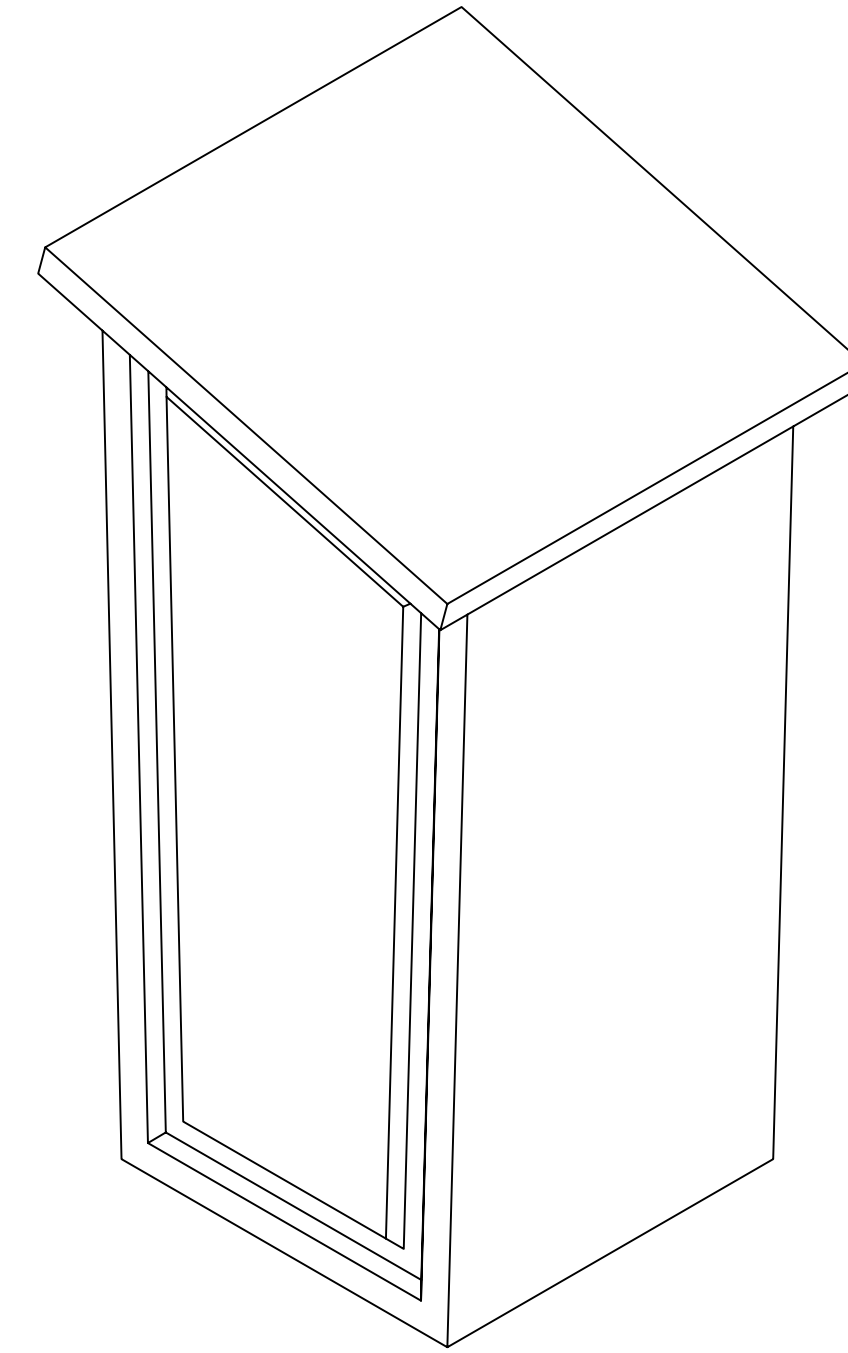

<p>Disclaimer: Drawings are only meant only to illustrate ideas and aesthetics for the project. Any and all structural elements shown in the design must be evaluated and stamped by a certified technical director before construction. The designer does not assume any liability for structural integrity in the designs. The company selected to build the designs will assume all liability to its consumer, crew and performer safety.</p>	
Venue:	Venue
Stage:	Stage
Director:	Director
Technical Director:	Technical Director
<p><b>AILICE IN WONDERLAND</b></p>	
Sheet Title:	Court Lectern
Date:	23 February 2021
Scale:	1:10
Designer:	Marissa L. Menezes
Drawn By:	Brandon M. Newton
Sheet Number:	DET-5

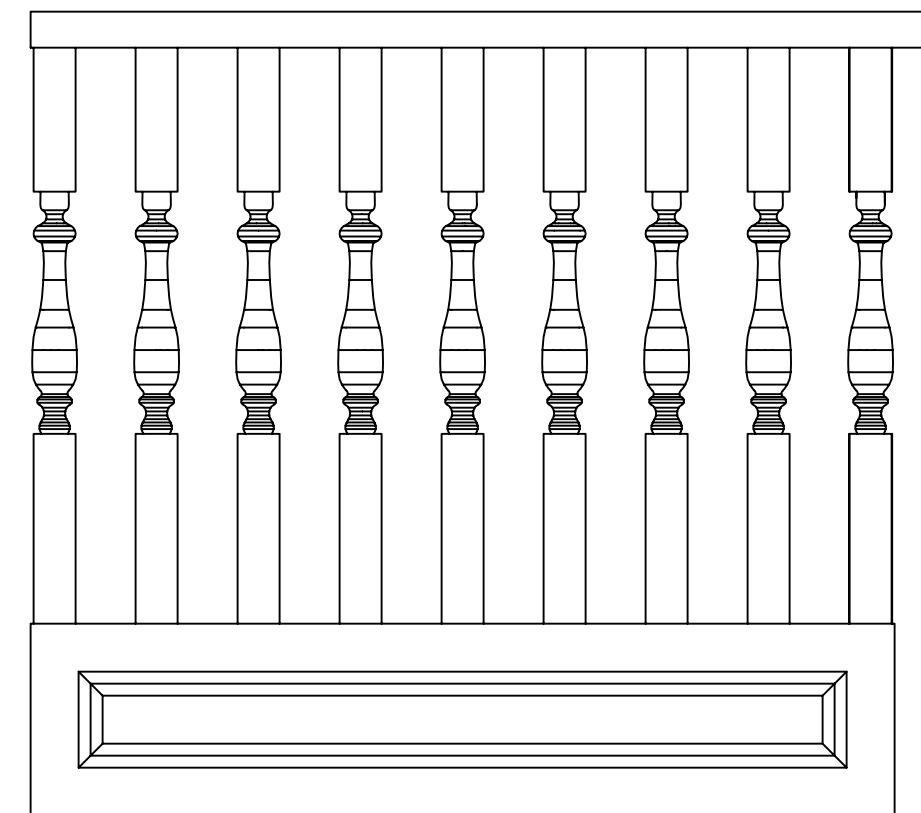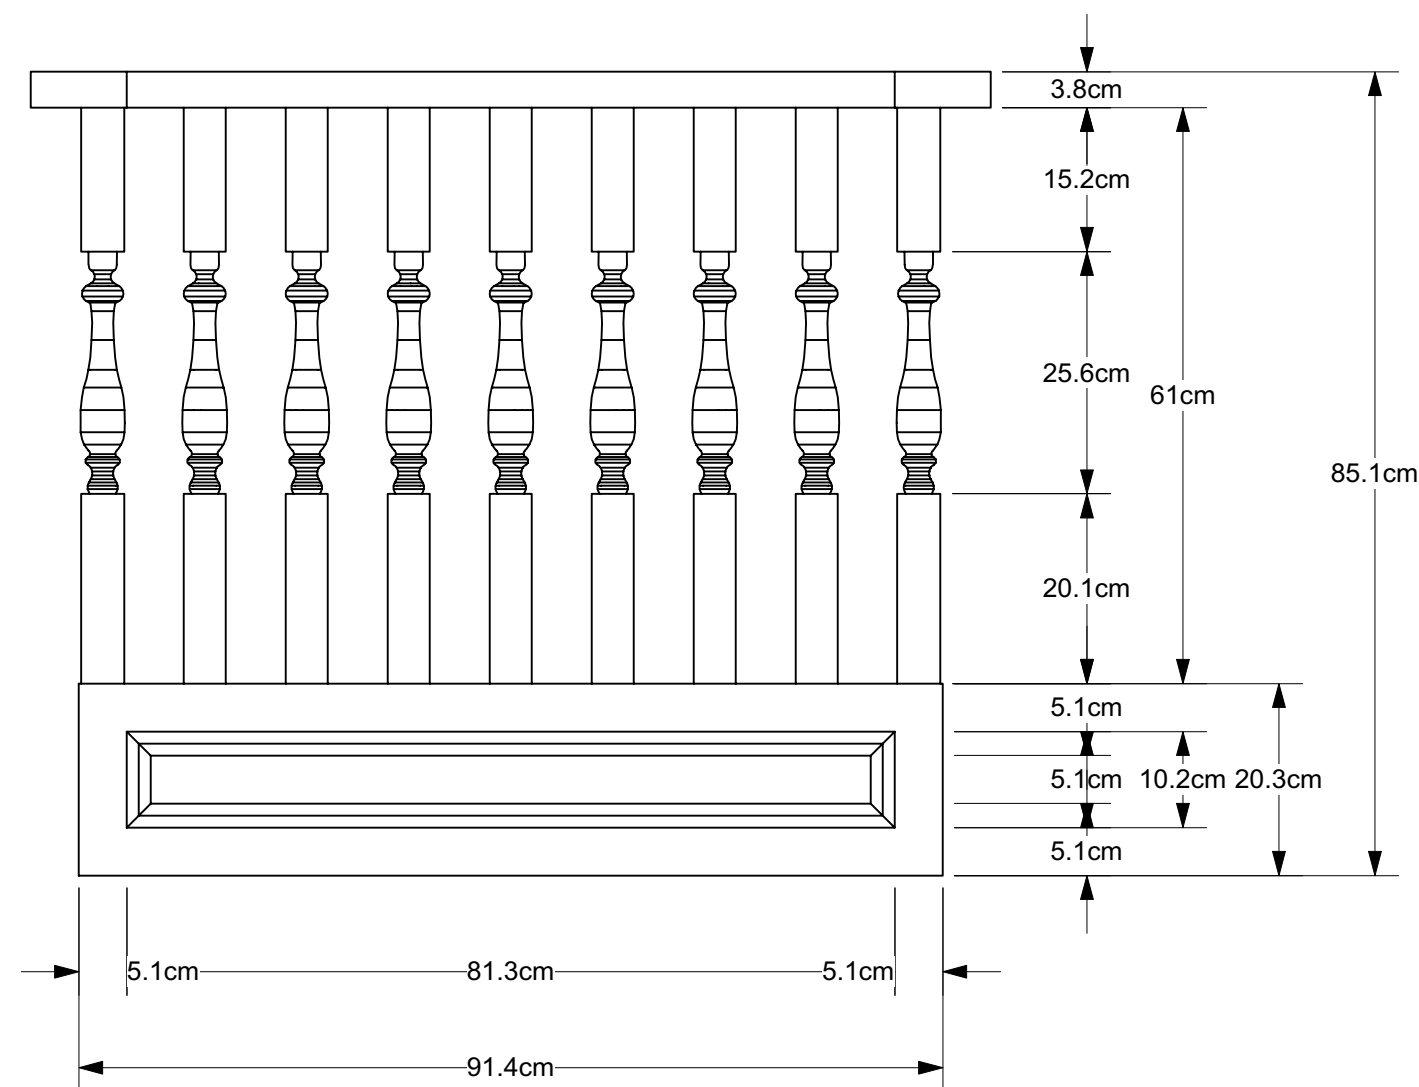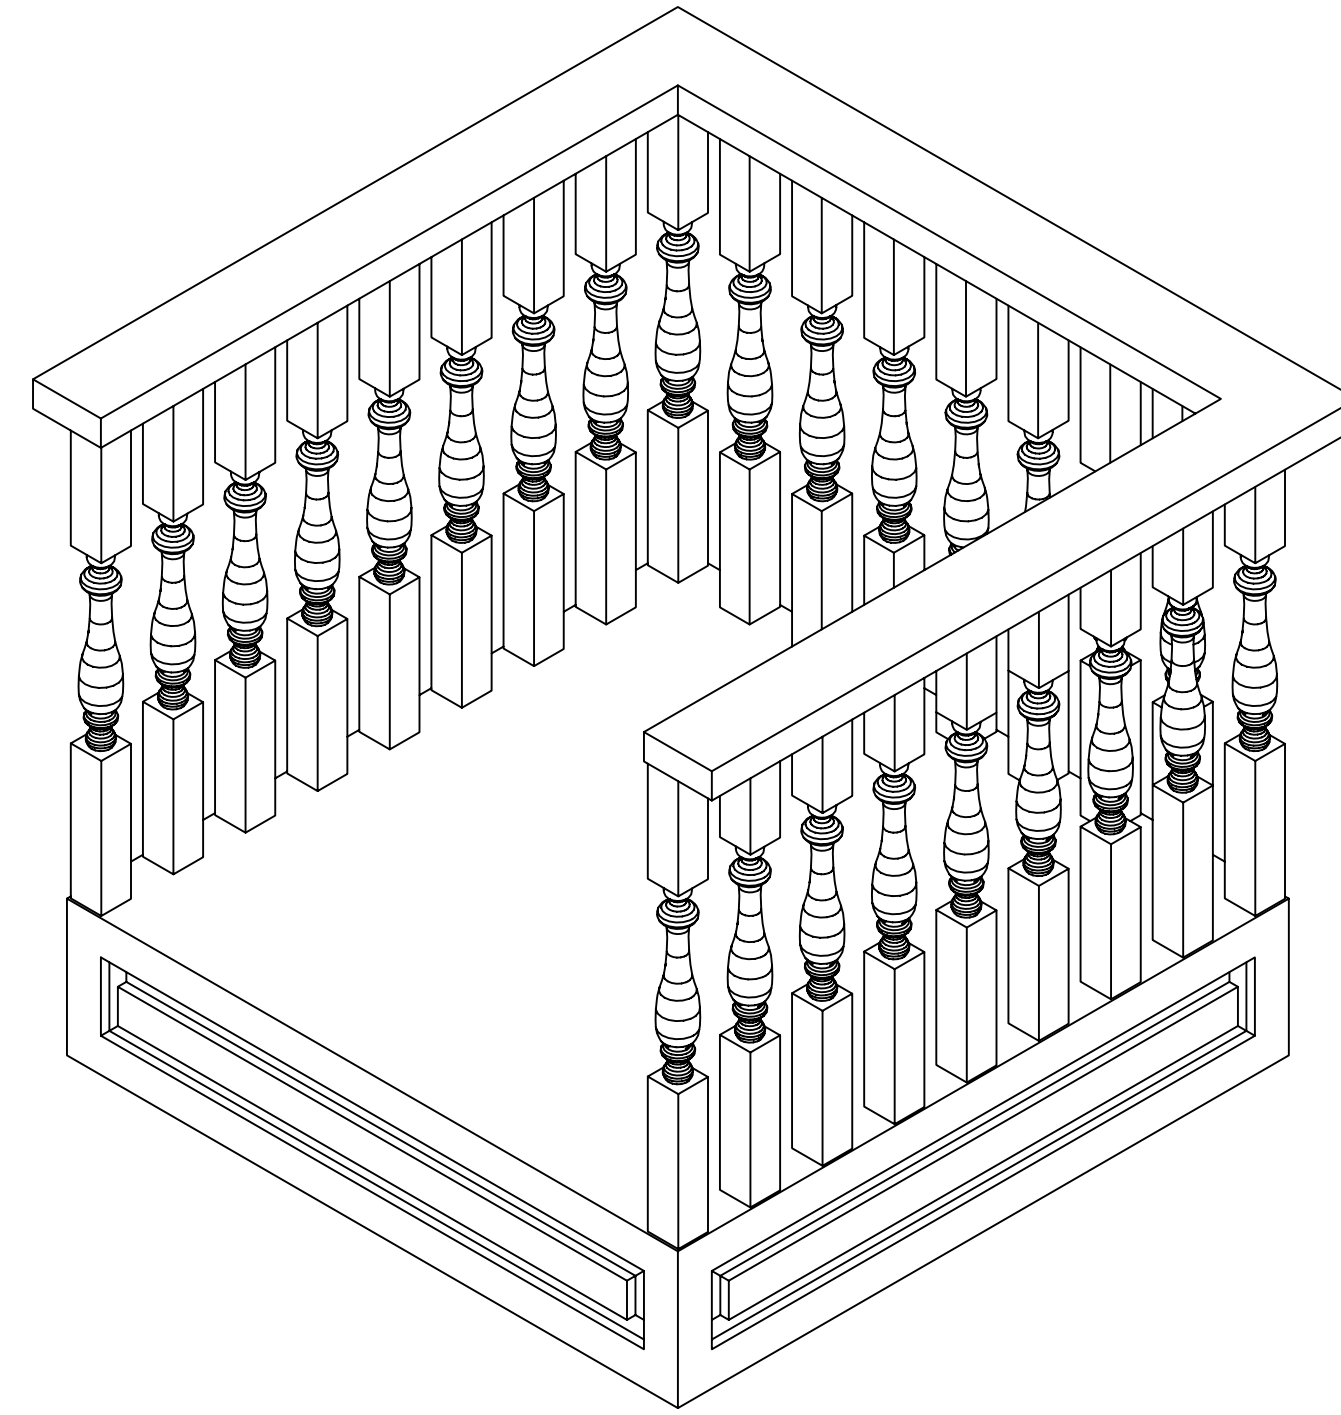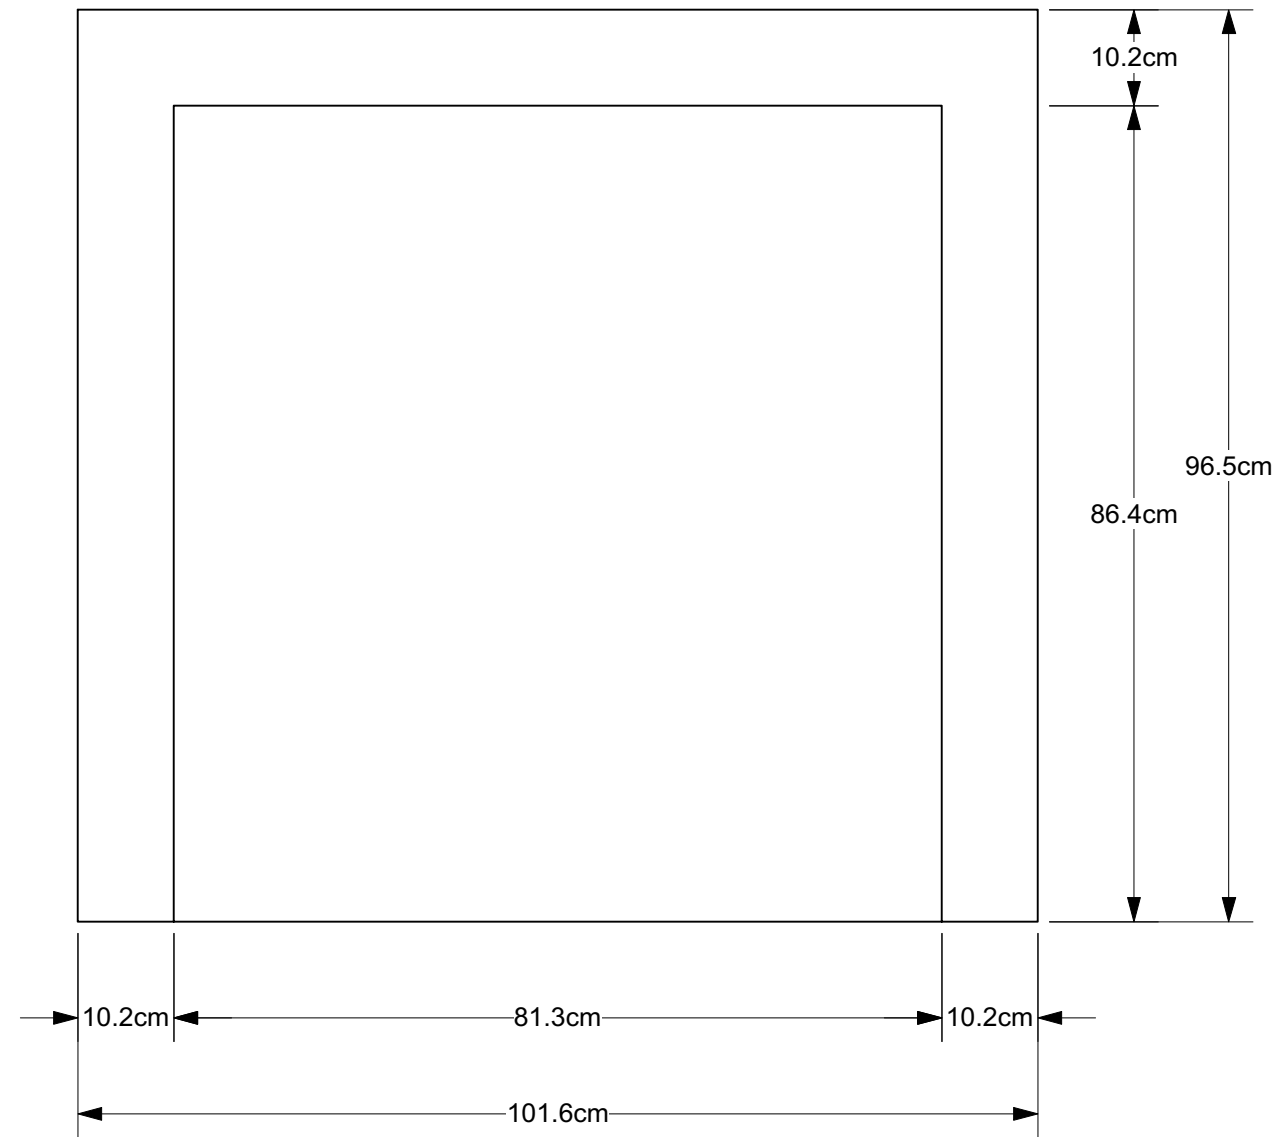



**Disclaimer:**  
 Drawings are only meant only to illustrate ideas and aesthetics for the project. Any and all structural elements shown in the design must be evaluated and stamped by a certified technical director before construction. The designer does not assume any liability for structural integrity in the designs. The company selected to build the structural integrity and related consumer, crew and performer safety.

Venue:	Venue
Stage:	Stage
Director:	Director
Technical Director:	Technical Director




**AILICE  
 IN  
 WONDERLAND**

Witness Stand	Scale:	1:8	Drawn By:	Brandon M. Newton
Date:	23 February 2021	Designer:	Marissa L. Menezes	

Sheet Title: DET-6  
 Sheet Number: of 15

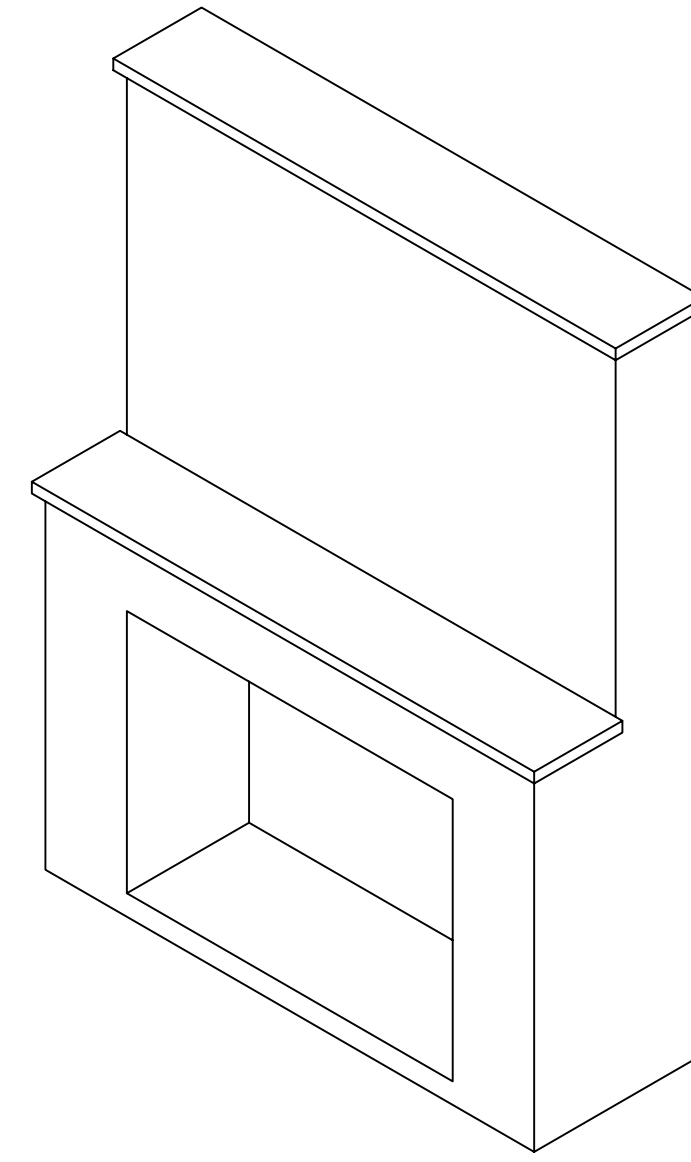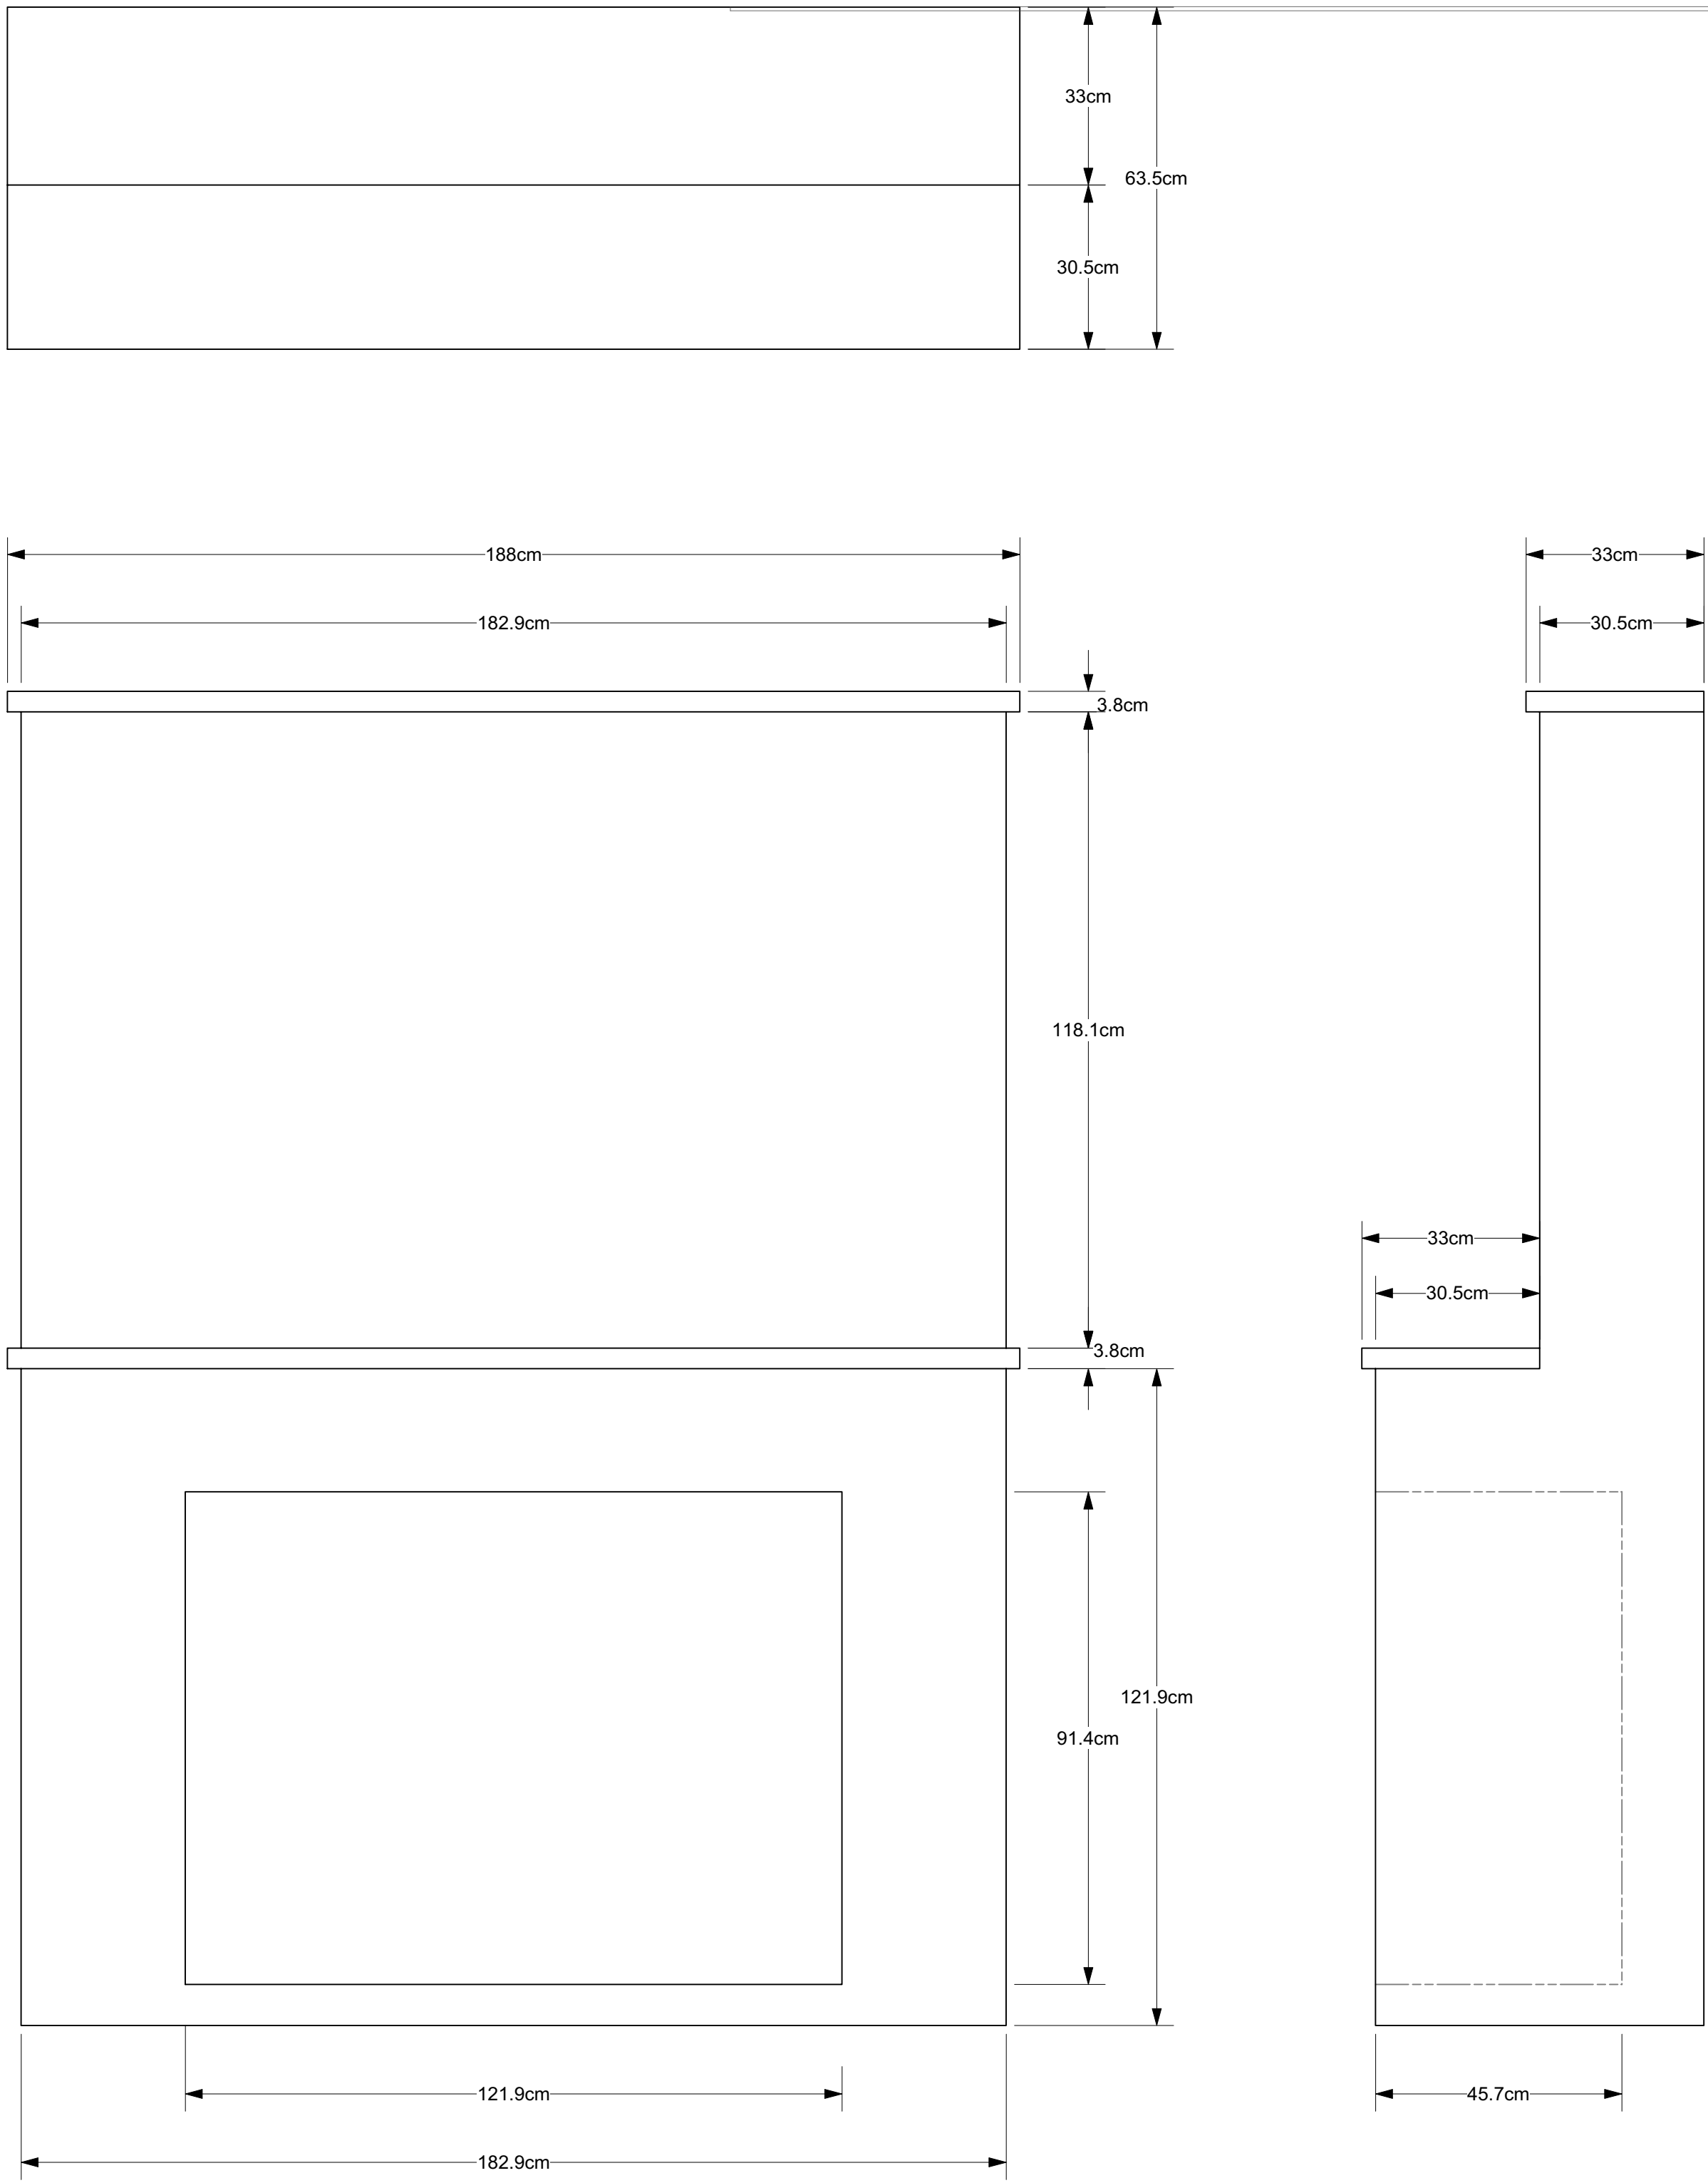

<p><b>Disclaimer:</b>                  Drawings are only meant only to illustrate ideas and aesthetics for the project. Any and all structural elements shown in the design must be evaluated and stamped by a certified technical director before construction. The designer does not assume any liability for structural integrity in the designs. The company selected to build the designs will assume all liability to its consumer, crew and performer safety.</p>	
<p>Venue: <b>Venue</b></p>	
<p>Stage: <b>Stage</b></p>	
<p>Director: <b>Director</b></p>	
<p>Technical Director: <b>Technical Director</b></p>	
<p><b>AILICE IN WONDERLAND</b></p>	
<p>Sheet Title: <b>Fireplace</b></p>	<p>Date: <b>23 February 2021</b></p>
<p>Scale: <b>1:10</b></p>	<p>Drawn By: <b>Brandon M. Newton</b></p>
<p>Designer: <b>Marissa L. Menezes</b></p>	<p>Sheet Number: <b>DET-7</b></p>
<p>of: 15</p>	

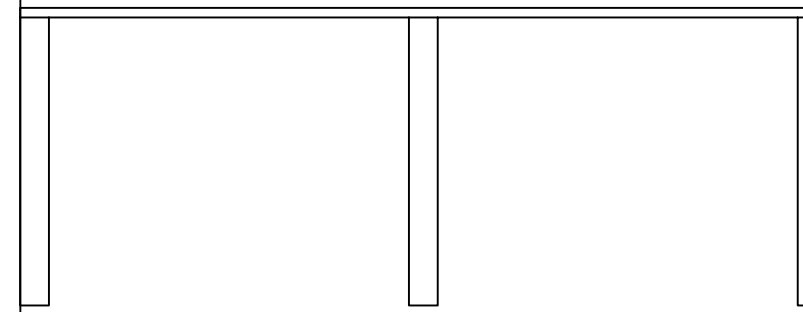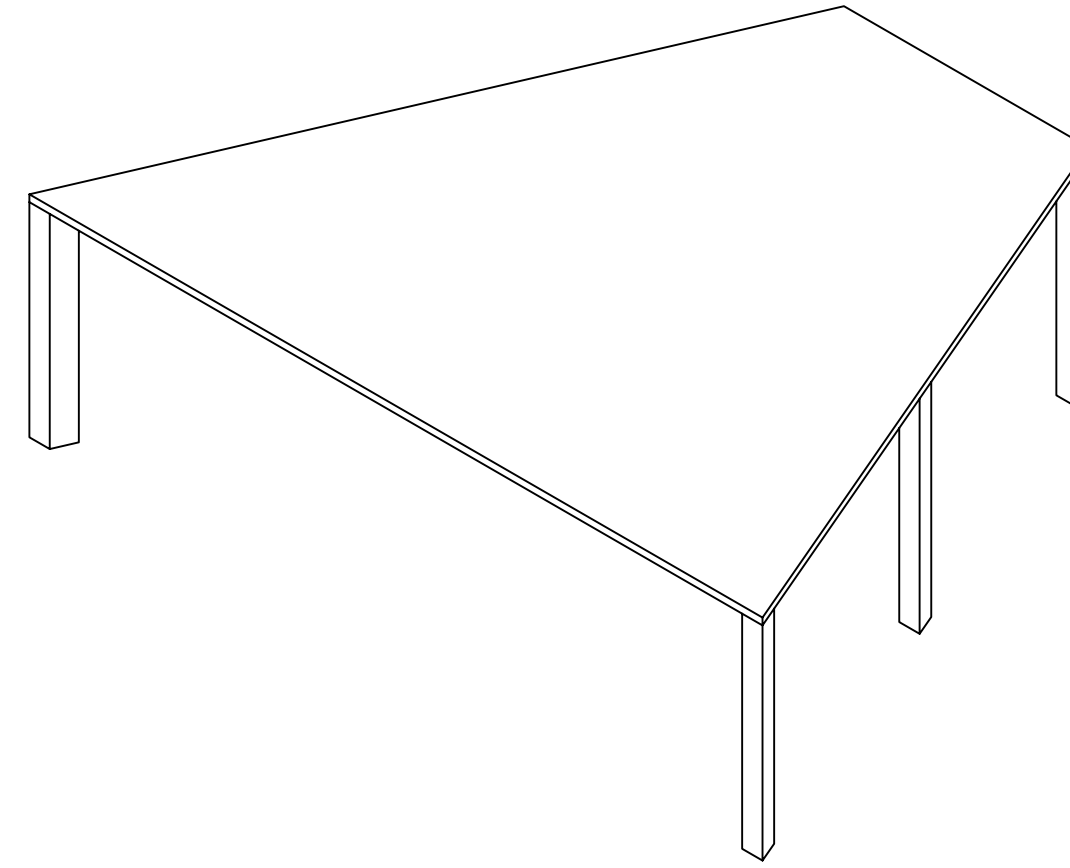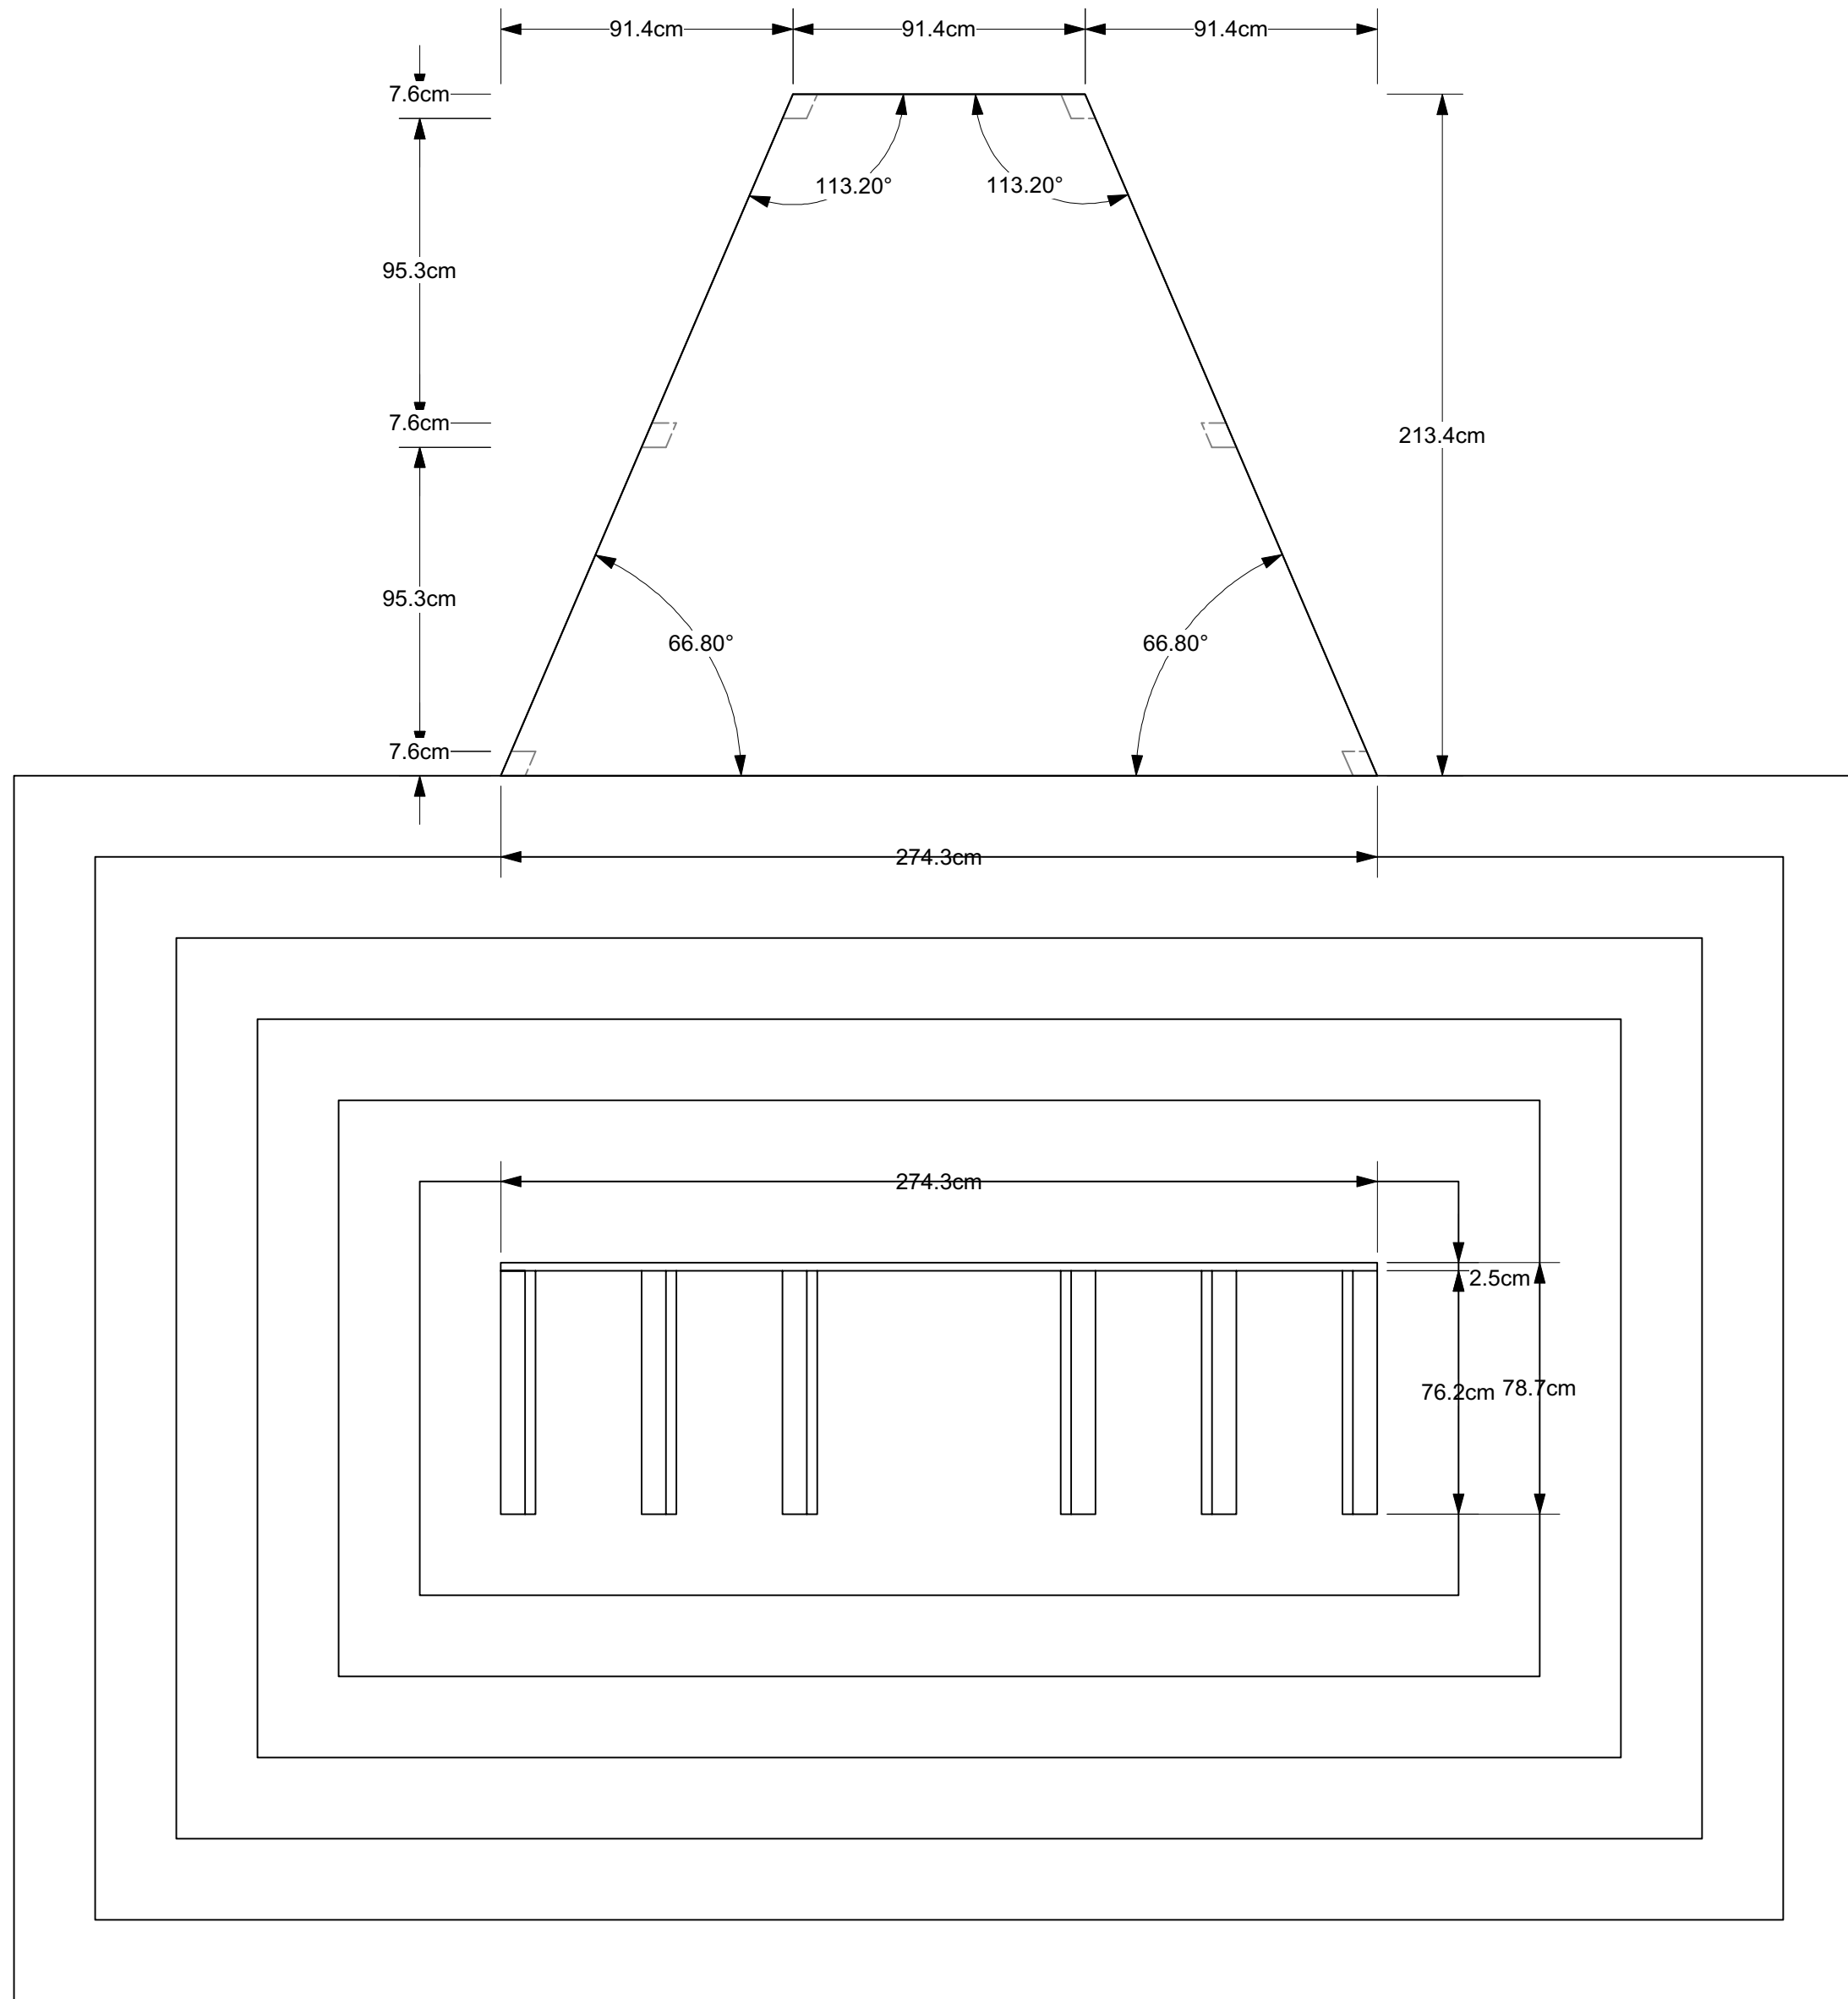









**Disclaimer:**  
 Drawings are only meant only to illustrate ideas and aesthetics for the project. Any and all structural elements shown in the design must be evaluated and stamped by a certified technical director before construction. The designer does not assume any liability for structural integrity in the designs. The company selected to build the designs will assume all liability to its consumer, crew and performer safety.

Venue:	Venue
Stage:	Stage
Director:	Director
Technical Director:	Technical Director

**AILICE  
 IN  
 WONDERLAND**

Sheet Title:	Tea Party Table
Date:	23 February 2021
Designer:	Marissa L. Menezes
Scale:	1:20
Drawn By:	Brandon M. Newton
Sheet Number:	DET-8



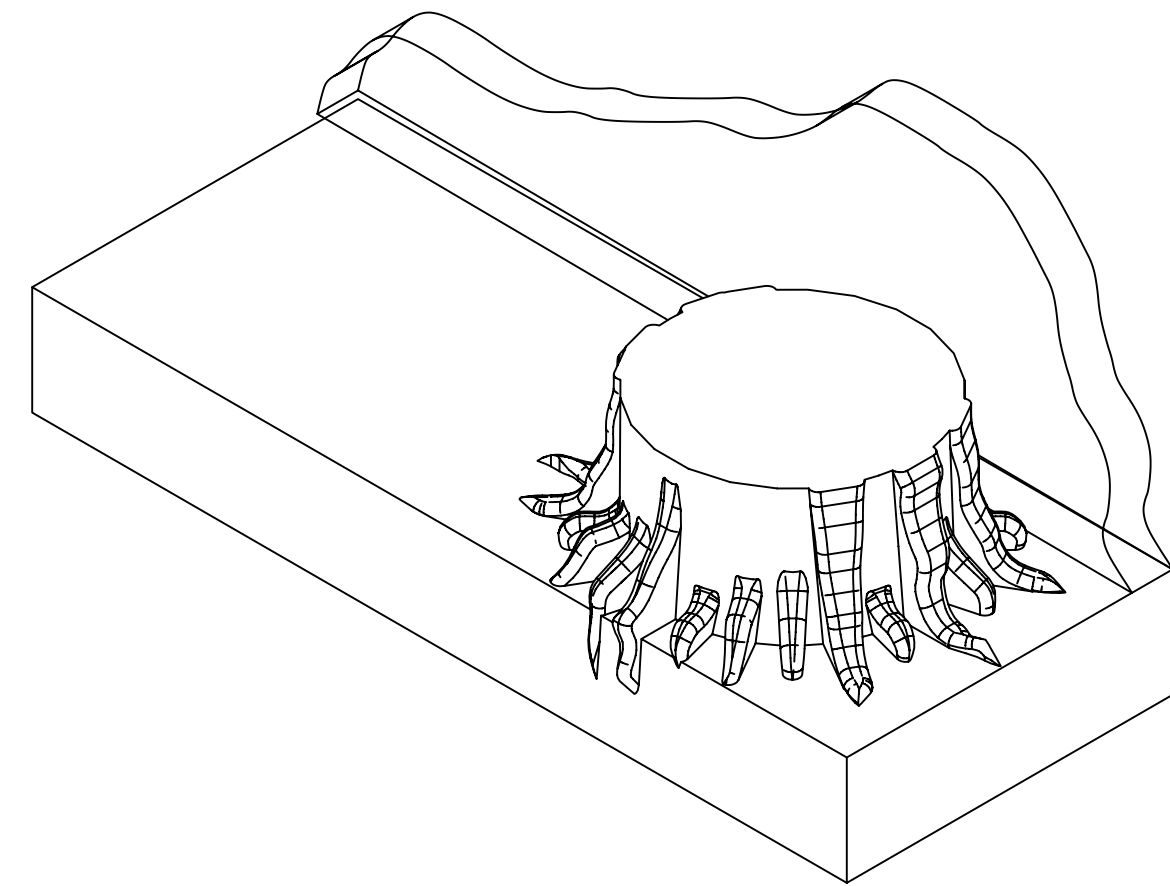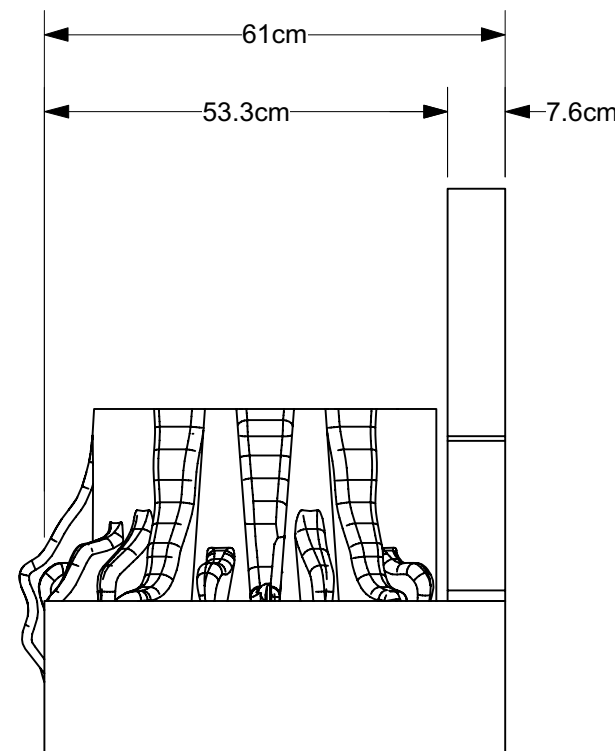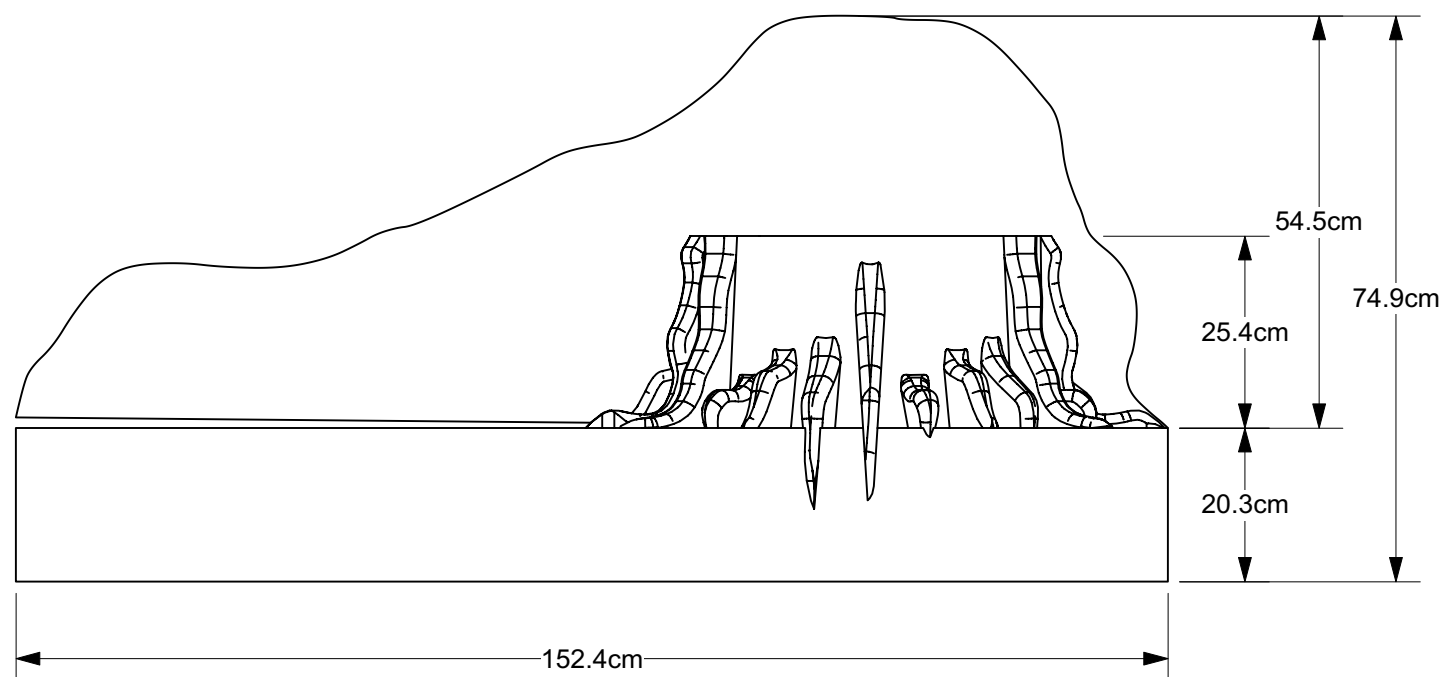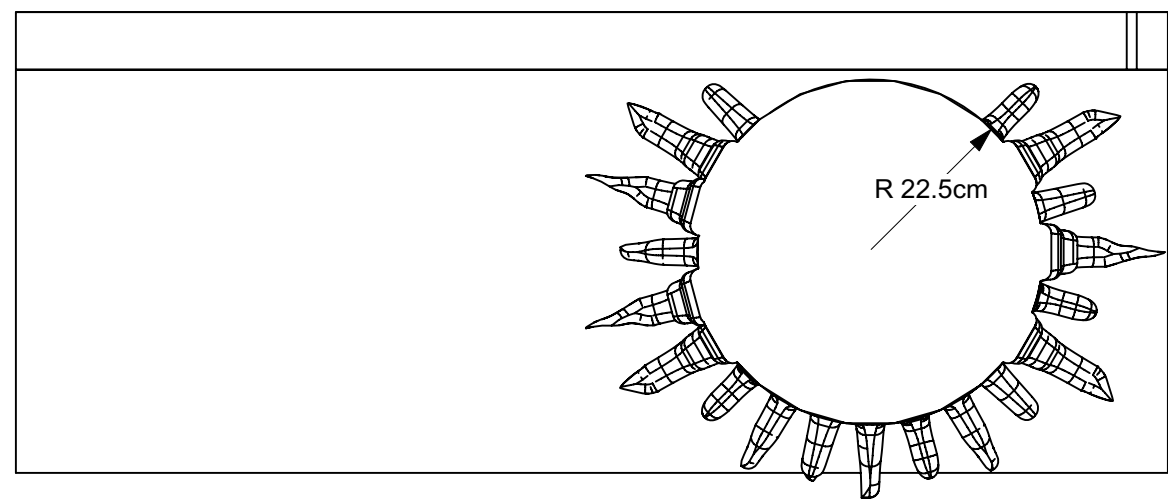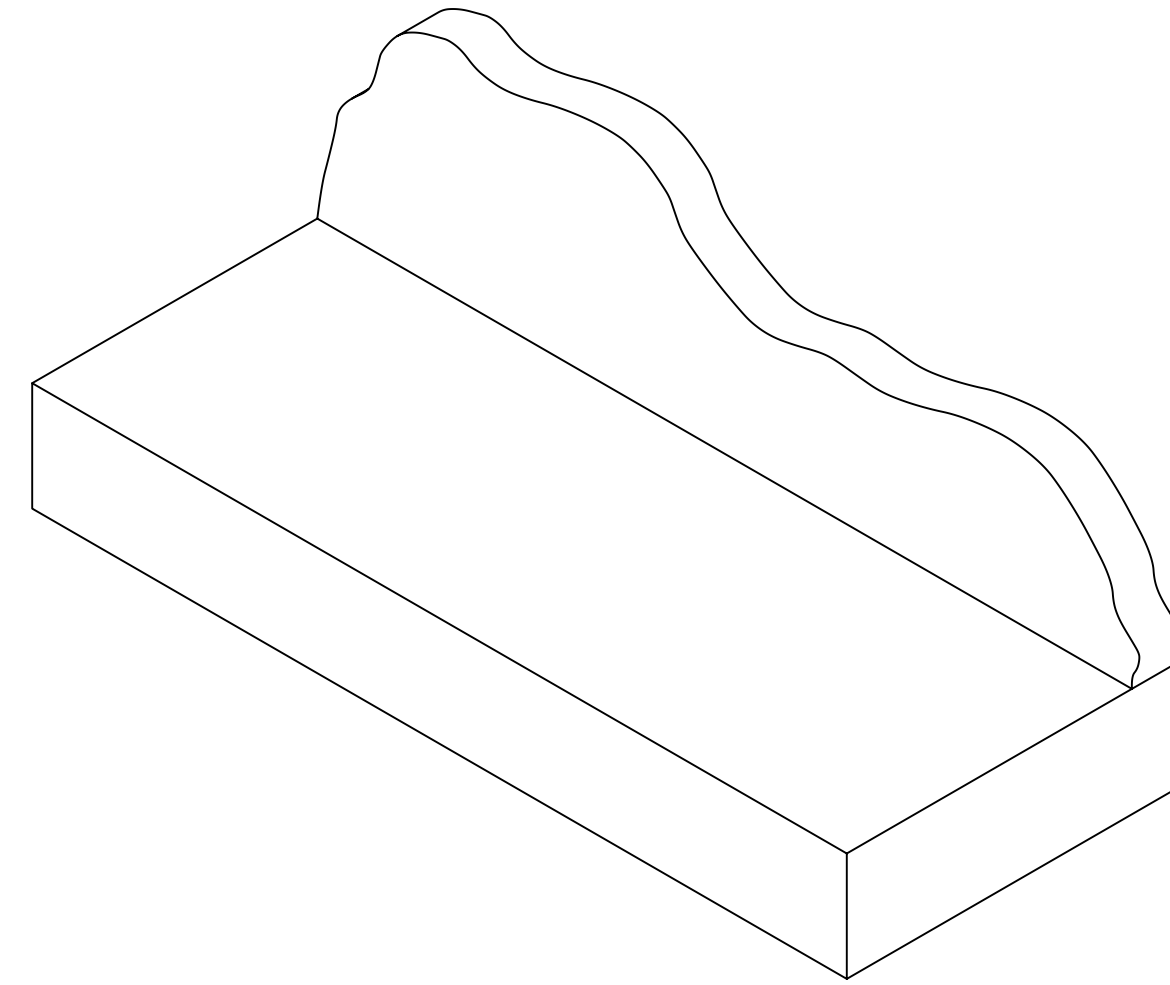
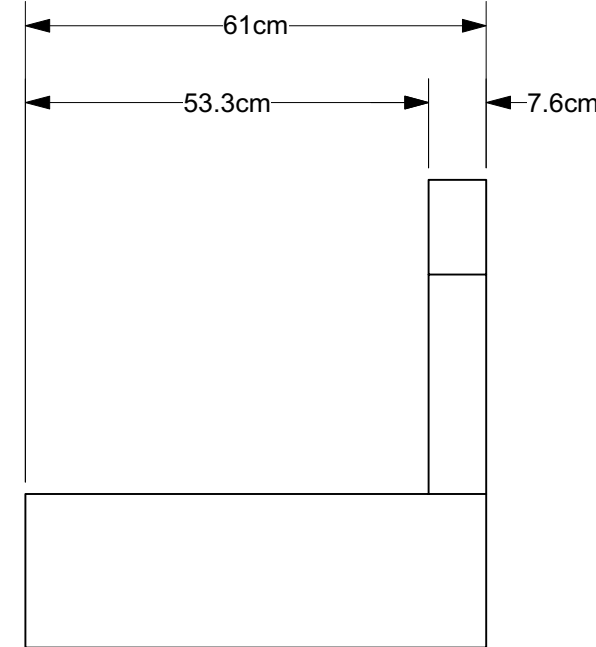
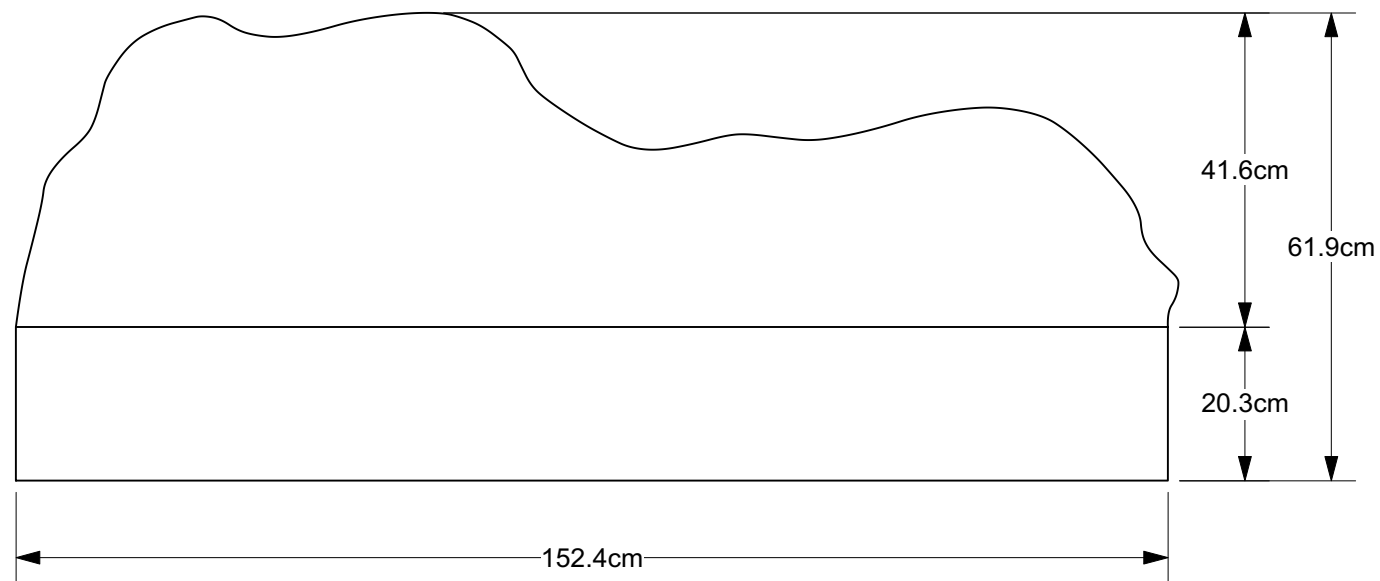
 


**Disclaimer:**  
 Drawings are only meant only to illustrate ideas and aesthetics for the project. Any and all structural elements shown in the design must be evaluated and stamped by a certified technical director before construction. The designer does not assume any liability for structural integrity in the designs. The company selected to build the designs will assume all liability to its consumer, crew and performer safety.





Venue:	Venue
Stage:	Stage
Director:	Director
Technical Director:	Technical Director

**AILICE  
 IN  
 WONDERLAND**





Sheet Title:	Flower Boxes
Date:	23 February 2021
Scale:	1:10
Designer:	Marissa L. Menezes
Drawn By:	Brandon M. Newton
Sheet Number:	DET-9

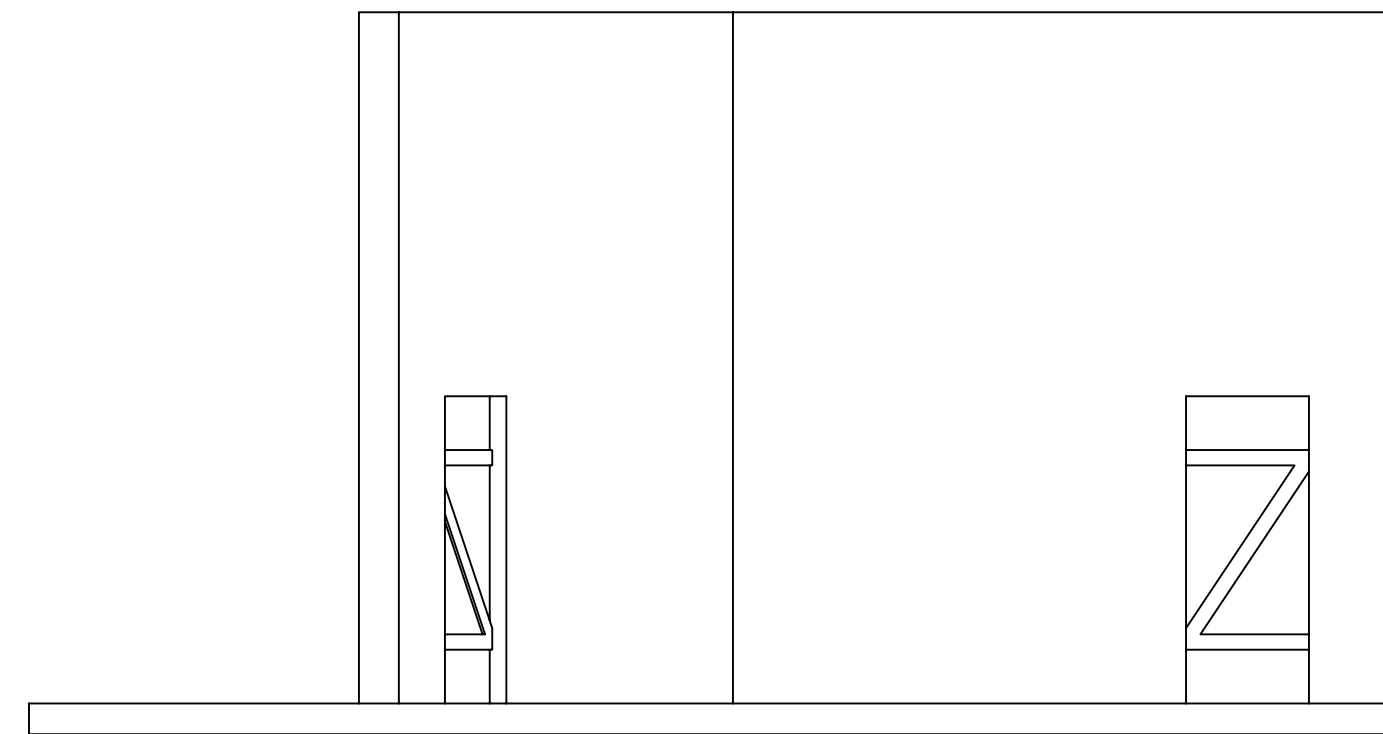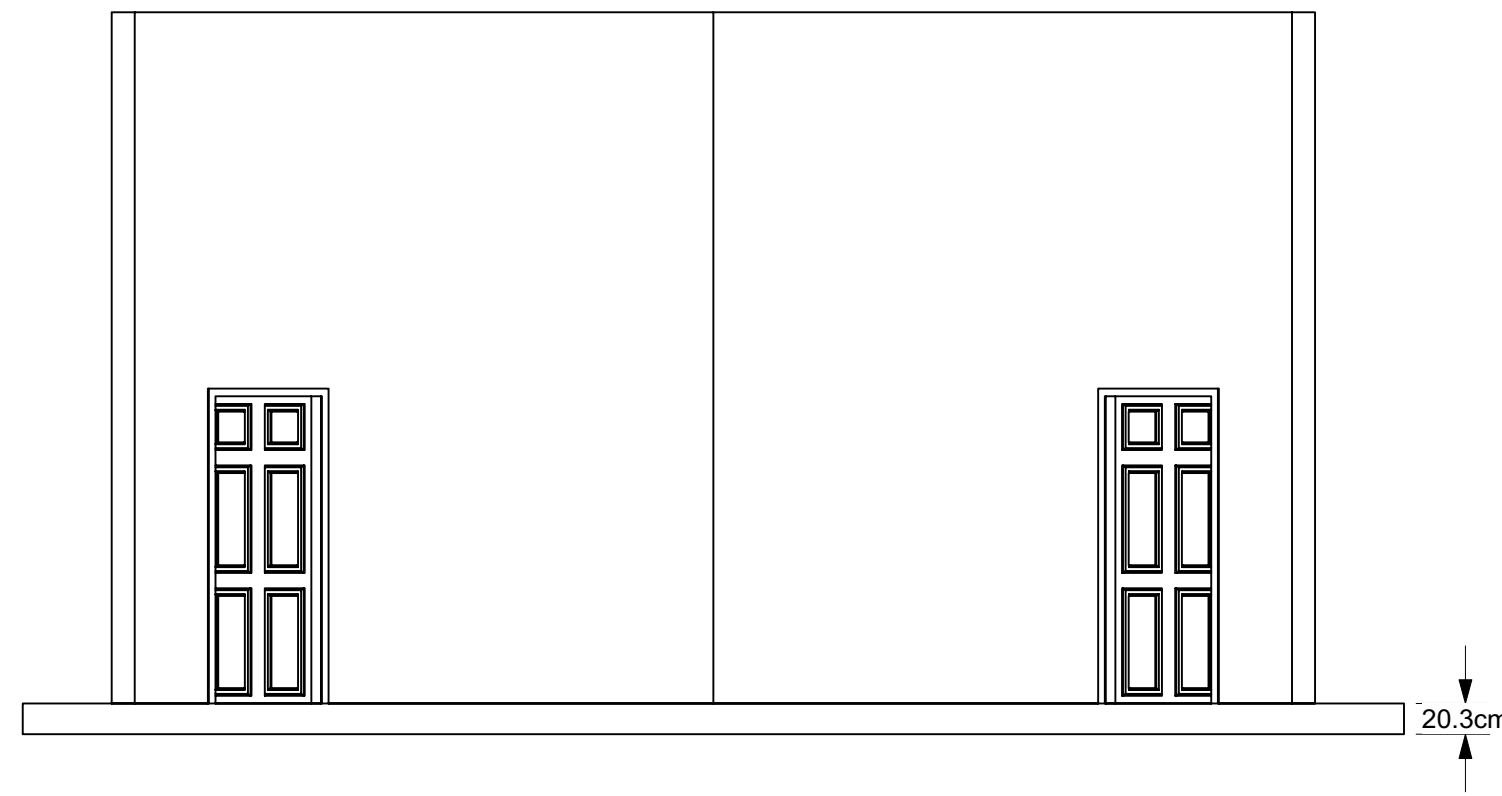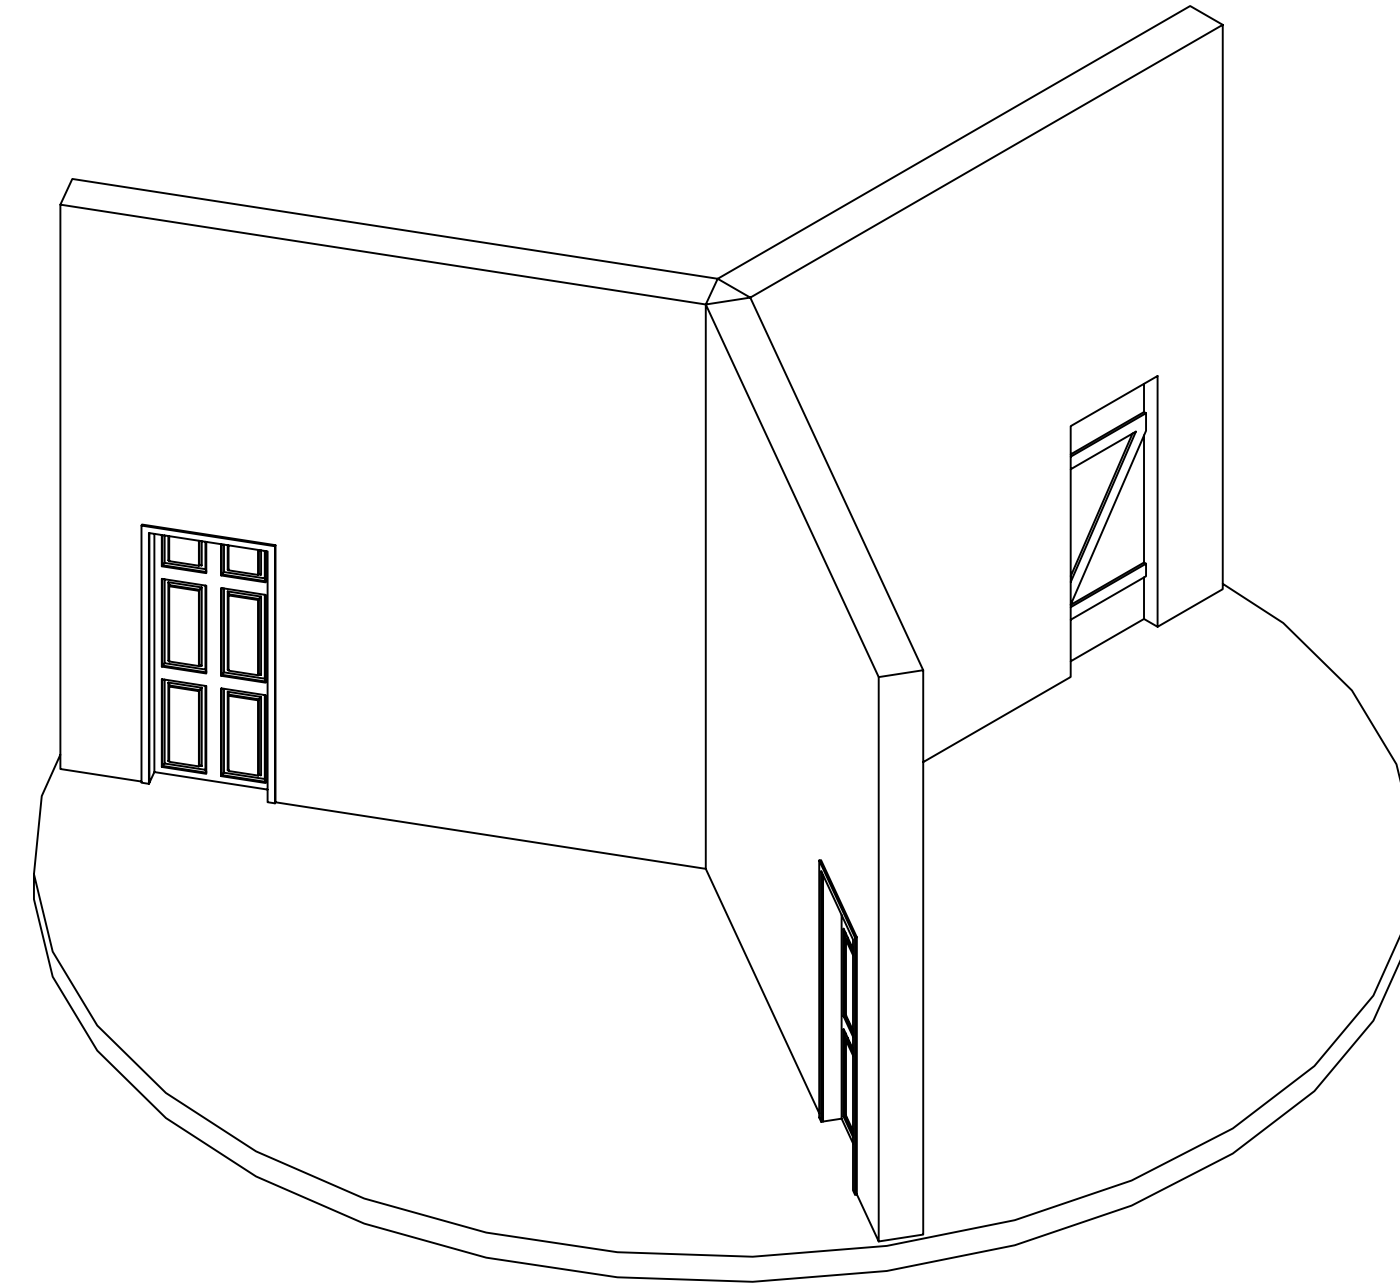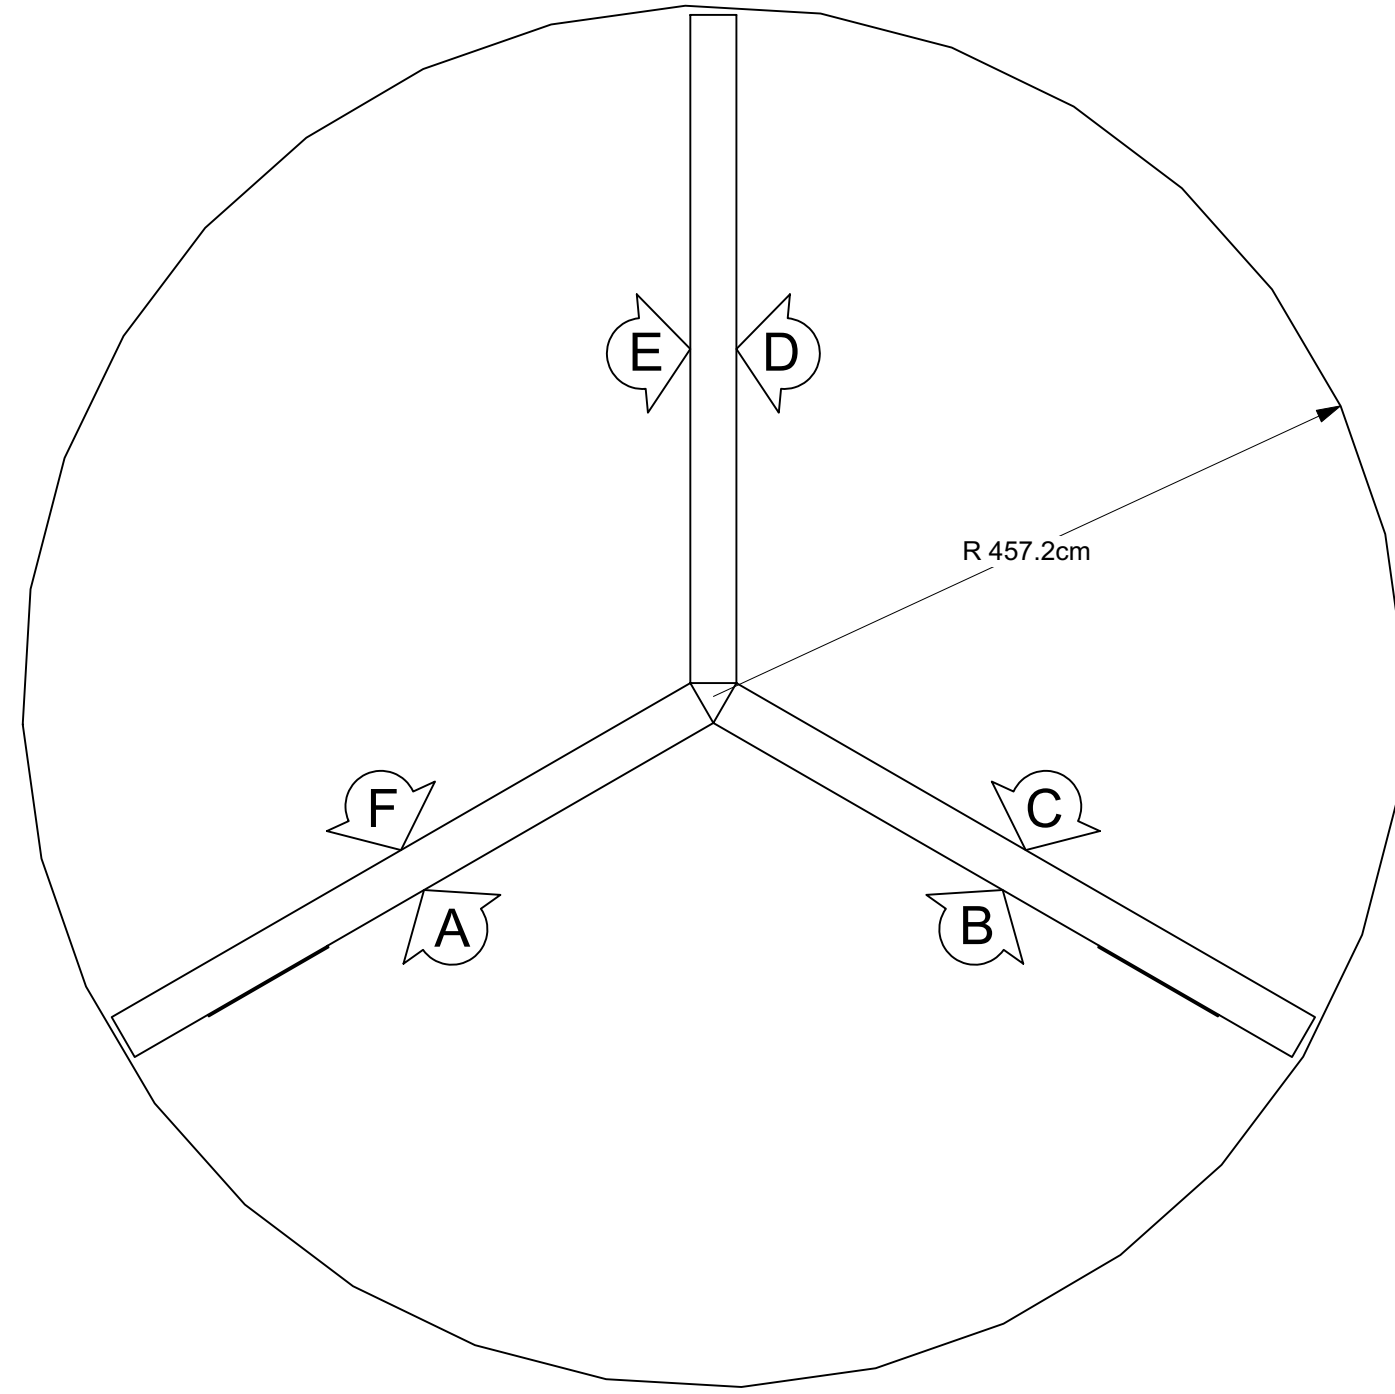





Sheet Title: <b>Revolve</b>		Venue: <b>Venue</b>	
Date: <b>23 February 2021</b>	Scale: <b>Scale</b>	Stage: <b>Stage</b>	
Designer: <b>Marissa L. Menezes</b>	Drawn By: <b>Brandon M. Newton</b>	Director: <b>Director</b>	Technical Director: <b>Technical Director</b>
Sheet Number: <b>DET-10</b>		Title: <b>AILICE IN WONDERLAND</b>	
of: 15		Disclaimer: Drawings are only meant only to illustrate ideas and aesthetics for the project. Any and all structural elements shown in the design must be evaluated and stamped by a certified technical director before construction. The designer does not assume any liability for structural integrity in the designs. The company selected to build the structural integrity and related consumer, crew and performer safety.	

 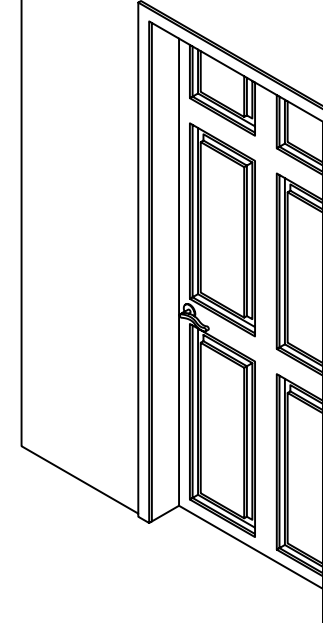 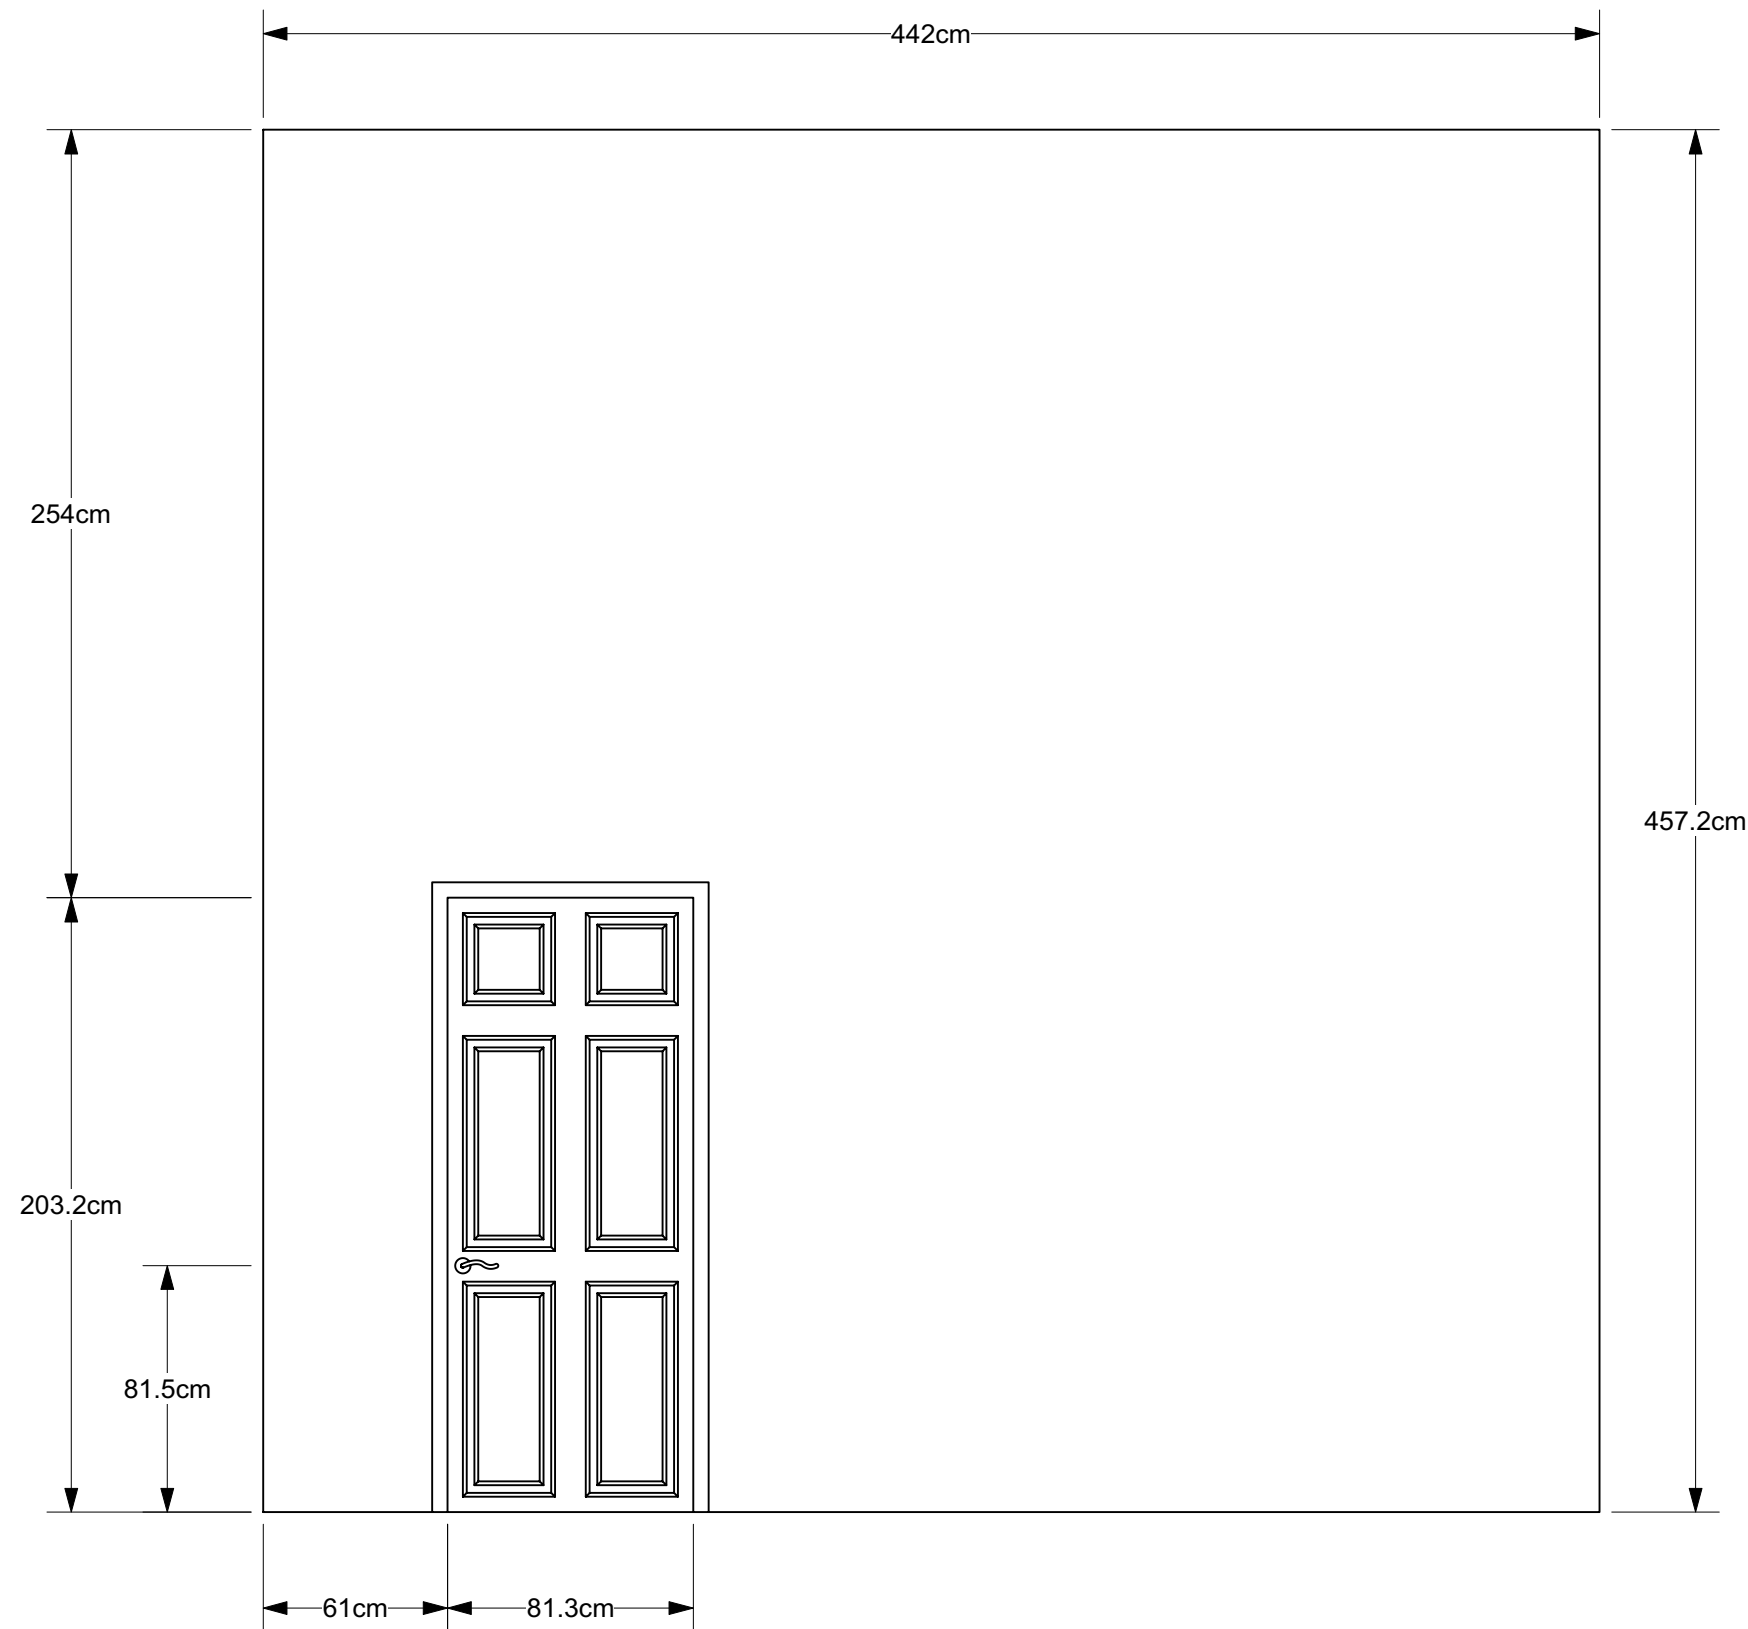


Sheet Title: <b>Wall F &amp; A</b>		Venue: <b>Venue</b>	
Date: <b>23 February 2021</b>	Scale: <b>Scale</b>	Stage: <b>Stage</b>	
Designer: <b>Marissa L. Menezes</b>	Drawn By: <b>Brandon M. Newton</b>	Director: <b>Director</b>	Technical Director: <b>Technical Director</b>
Sheet Number: <b>DET-10.1</b>			
Disclaimer: Drawings are only meant only to illustrate ideas and aesthetics for the project. Any and all structural elements shown in the design must be evaluated and stamped by a certified technical director before construction. The designer does not assume any liability for structural integrity in the designs. The company selected to build the structural integrity and related consumer, crew and performer safety.			

 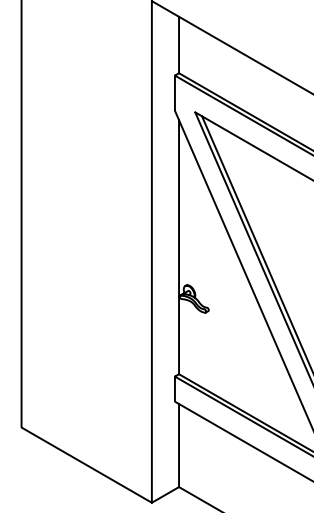 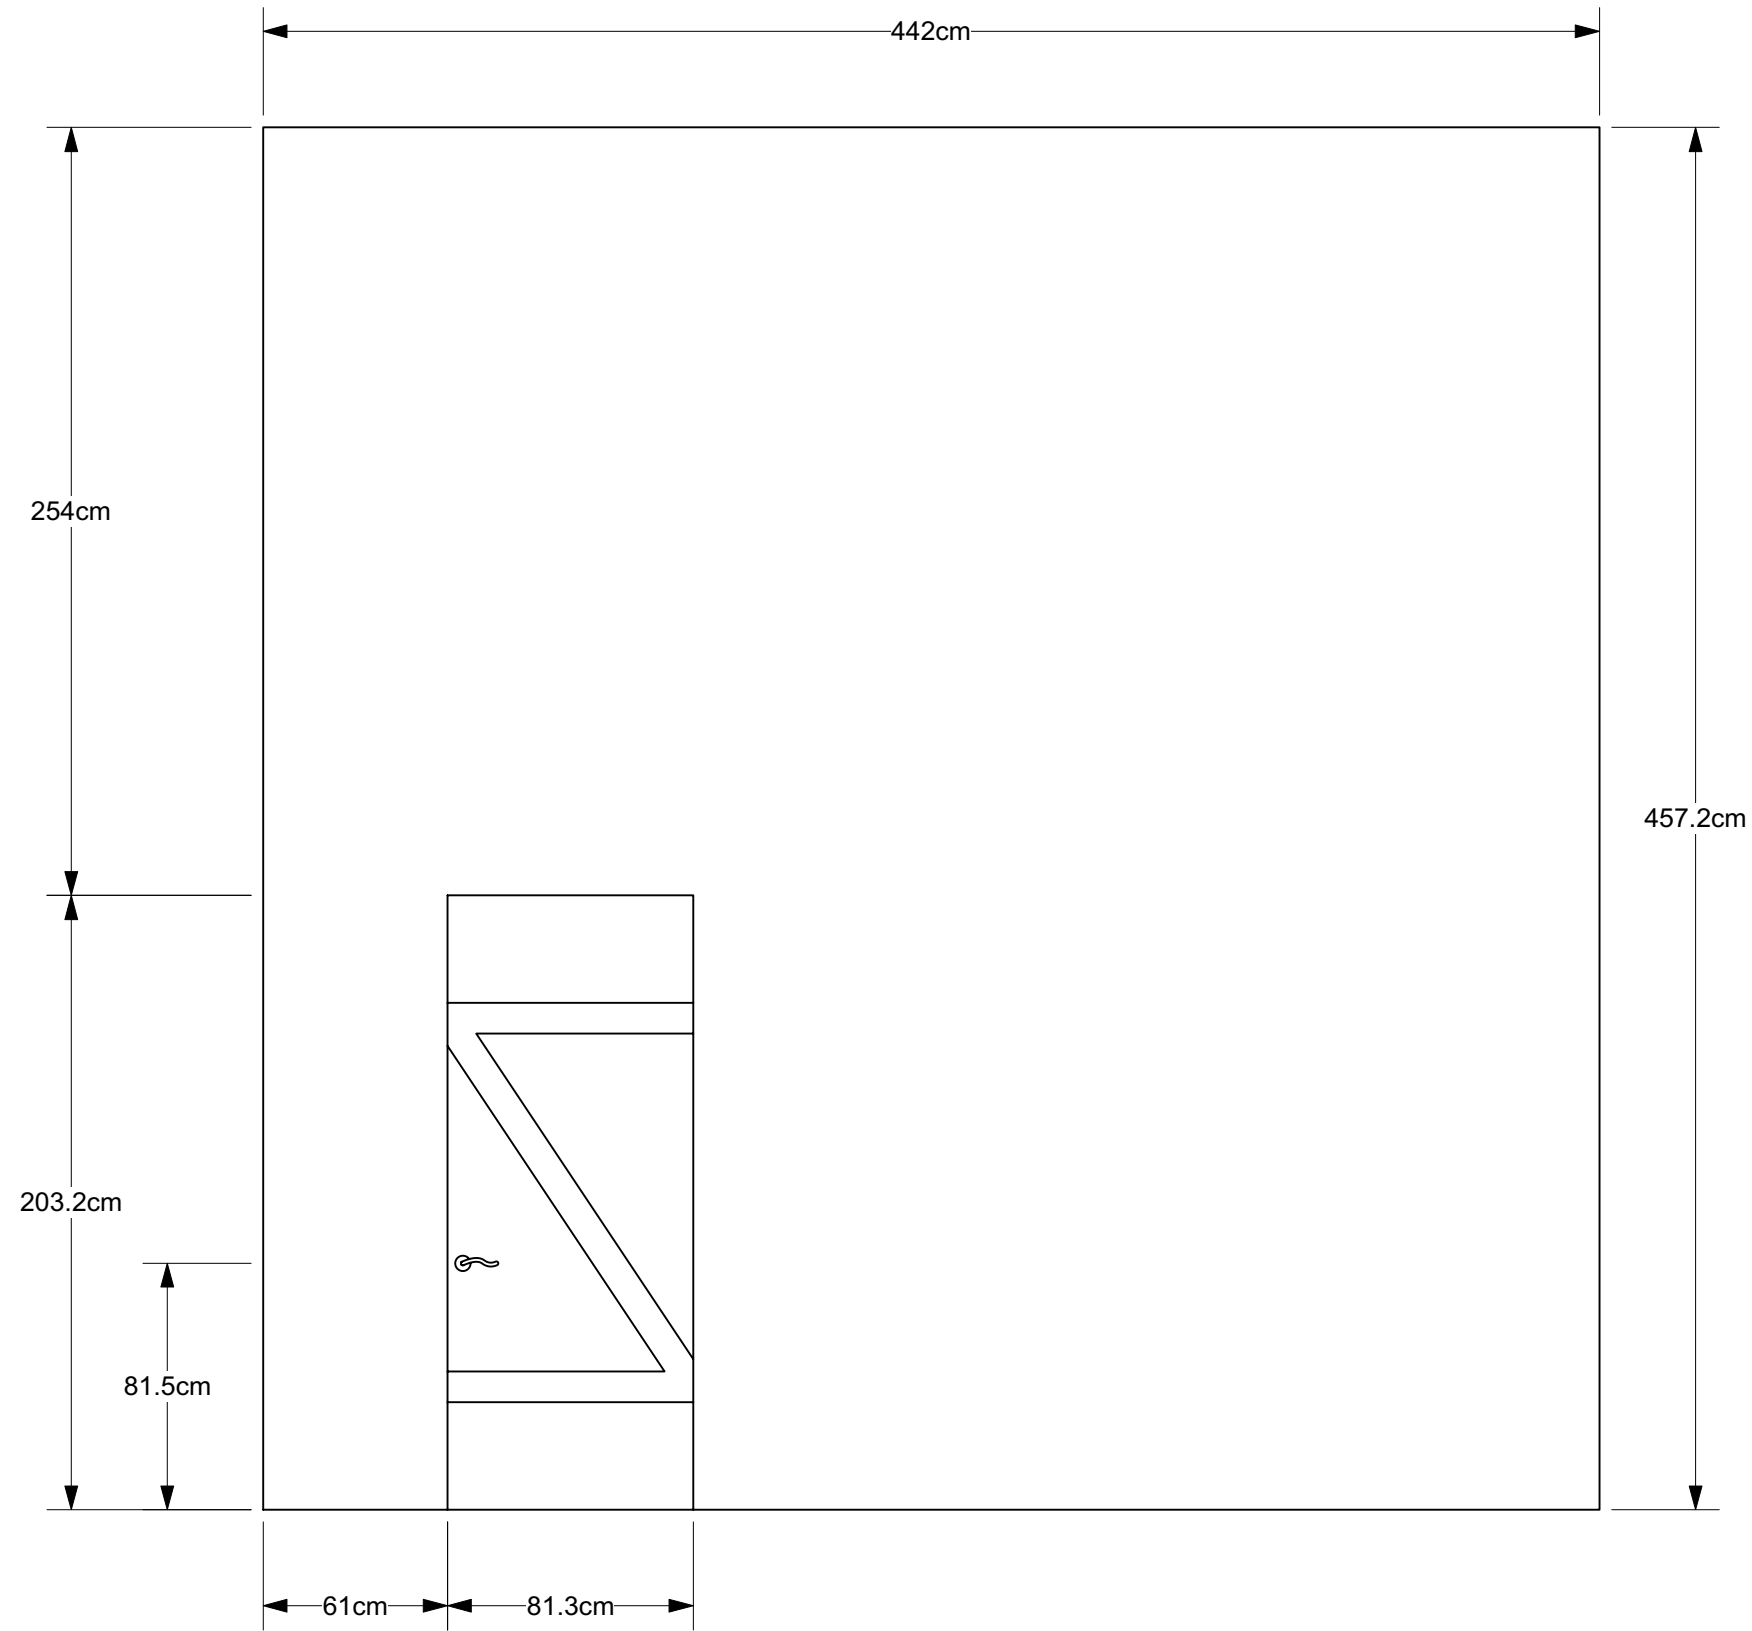

<p>Disclaimer:                  Drawings are only meant only to illustrate ideas and aesthetics for the project. Any and all structural elements shown in the design must be evaluated and stamped by a certified technical director before construction. The designer does not assume any liability for structural integrity in the designs. The company selected to build the structural integrity and related structural integrity and related consumer, crew and performer safety.</p>	
<p>Venue: <b>Venue</b></p>	
<p>Stage: <b>Stage</b></p>	
<p>Director: <b>Director</b></p>	<p>Technical Director: <b>Technical Director</b></p>
<p><b>AILICE IN WONDERLAND</b></p>	
<p>Wall B &amp; C</p>	
<p>Date: <b>23 February 2021</b></p>	<p>Scale: <b>Scale</b></p>
<p>Designer: <b>Marissa L. Menezes</b></p>	<p>Drawn By: <b>Brandon M. Newton</b></p>
<p>Sheet Title: <b>DET-10.2</b></p>	
<p>Sheet Number: <b>of 15</b></p>	

 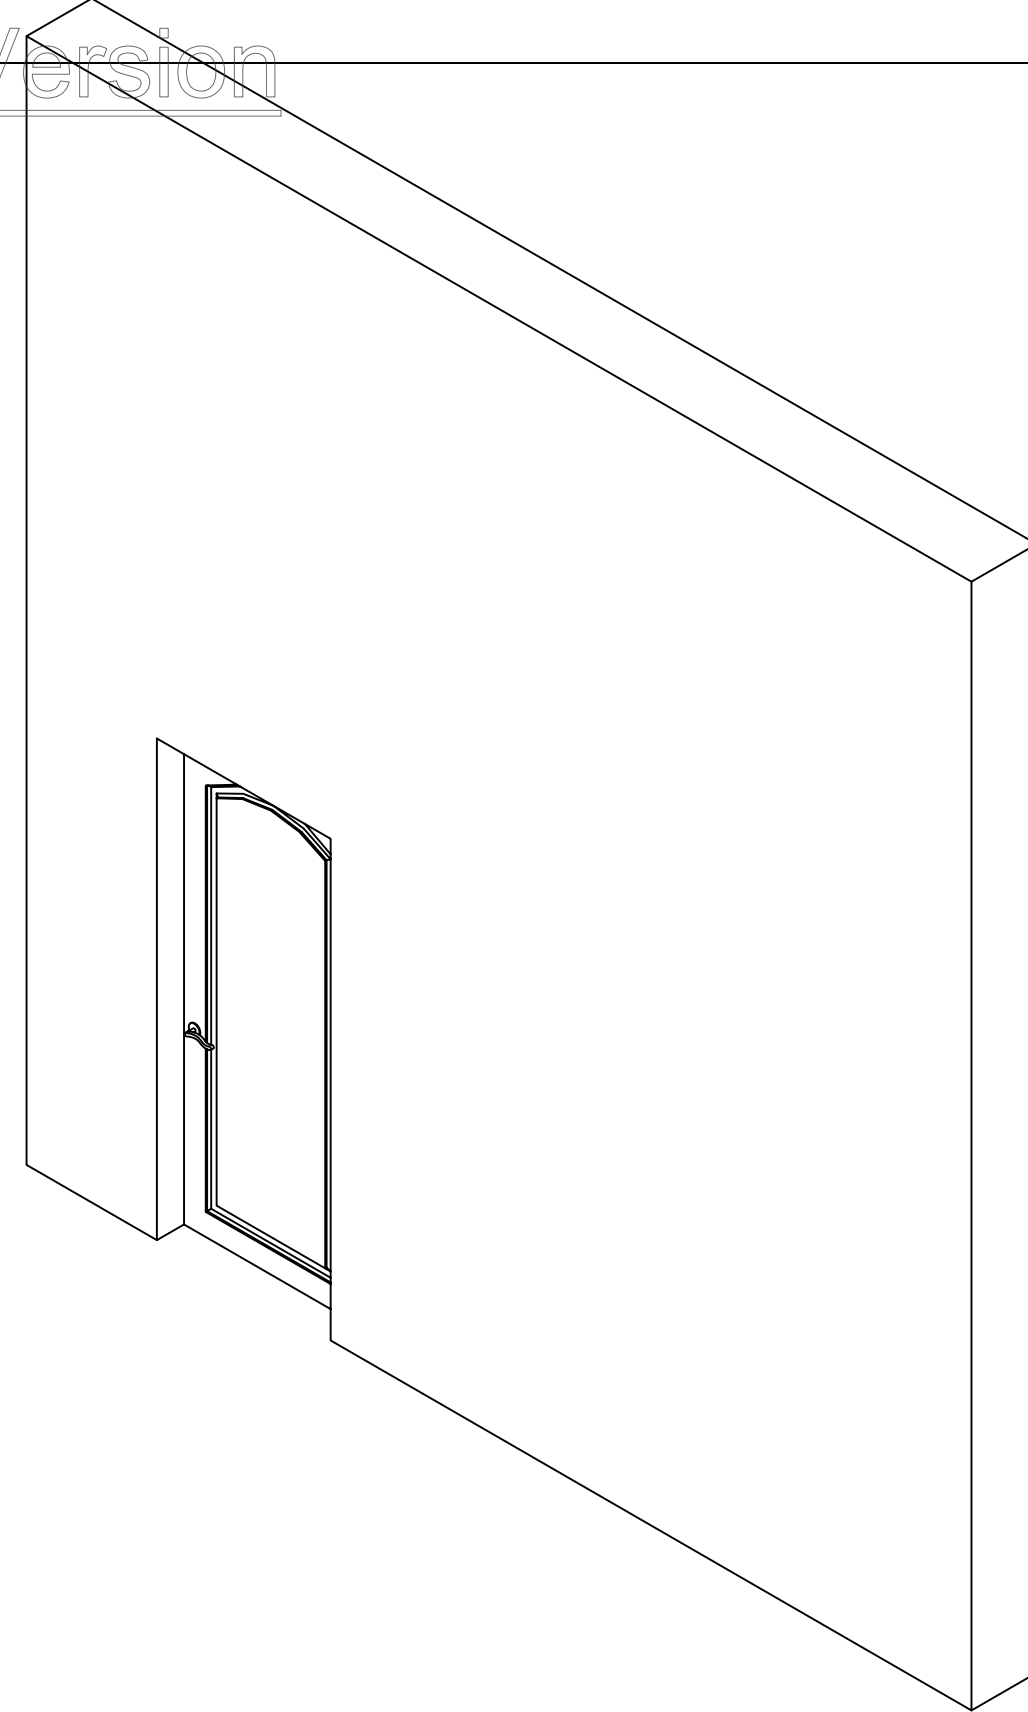 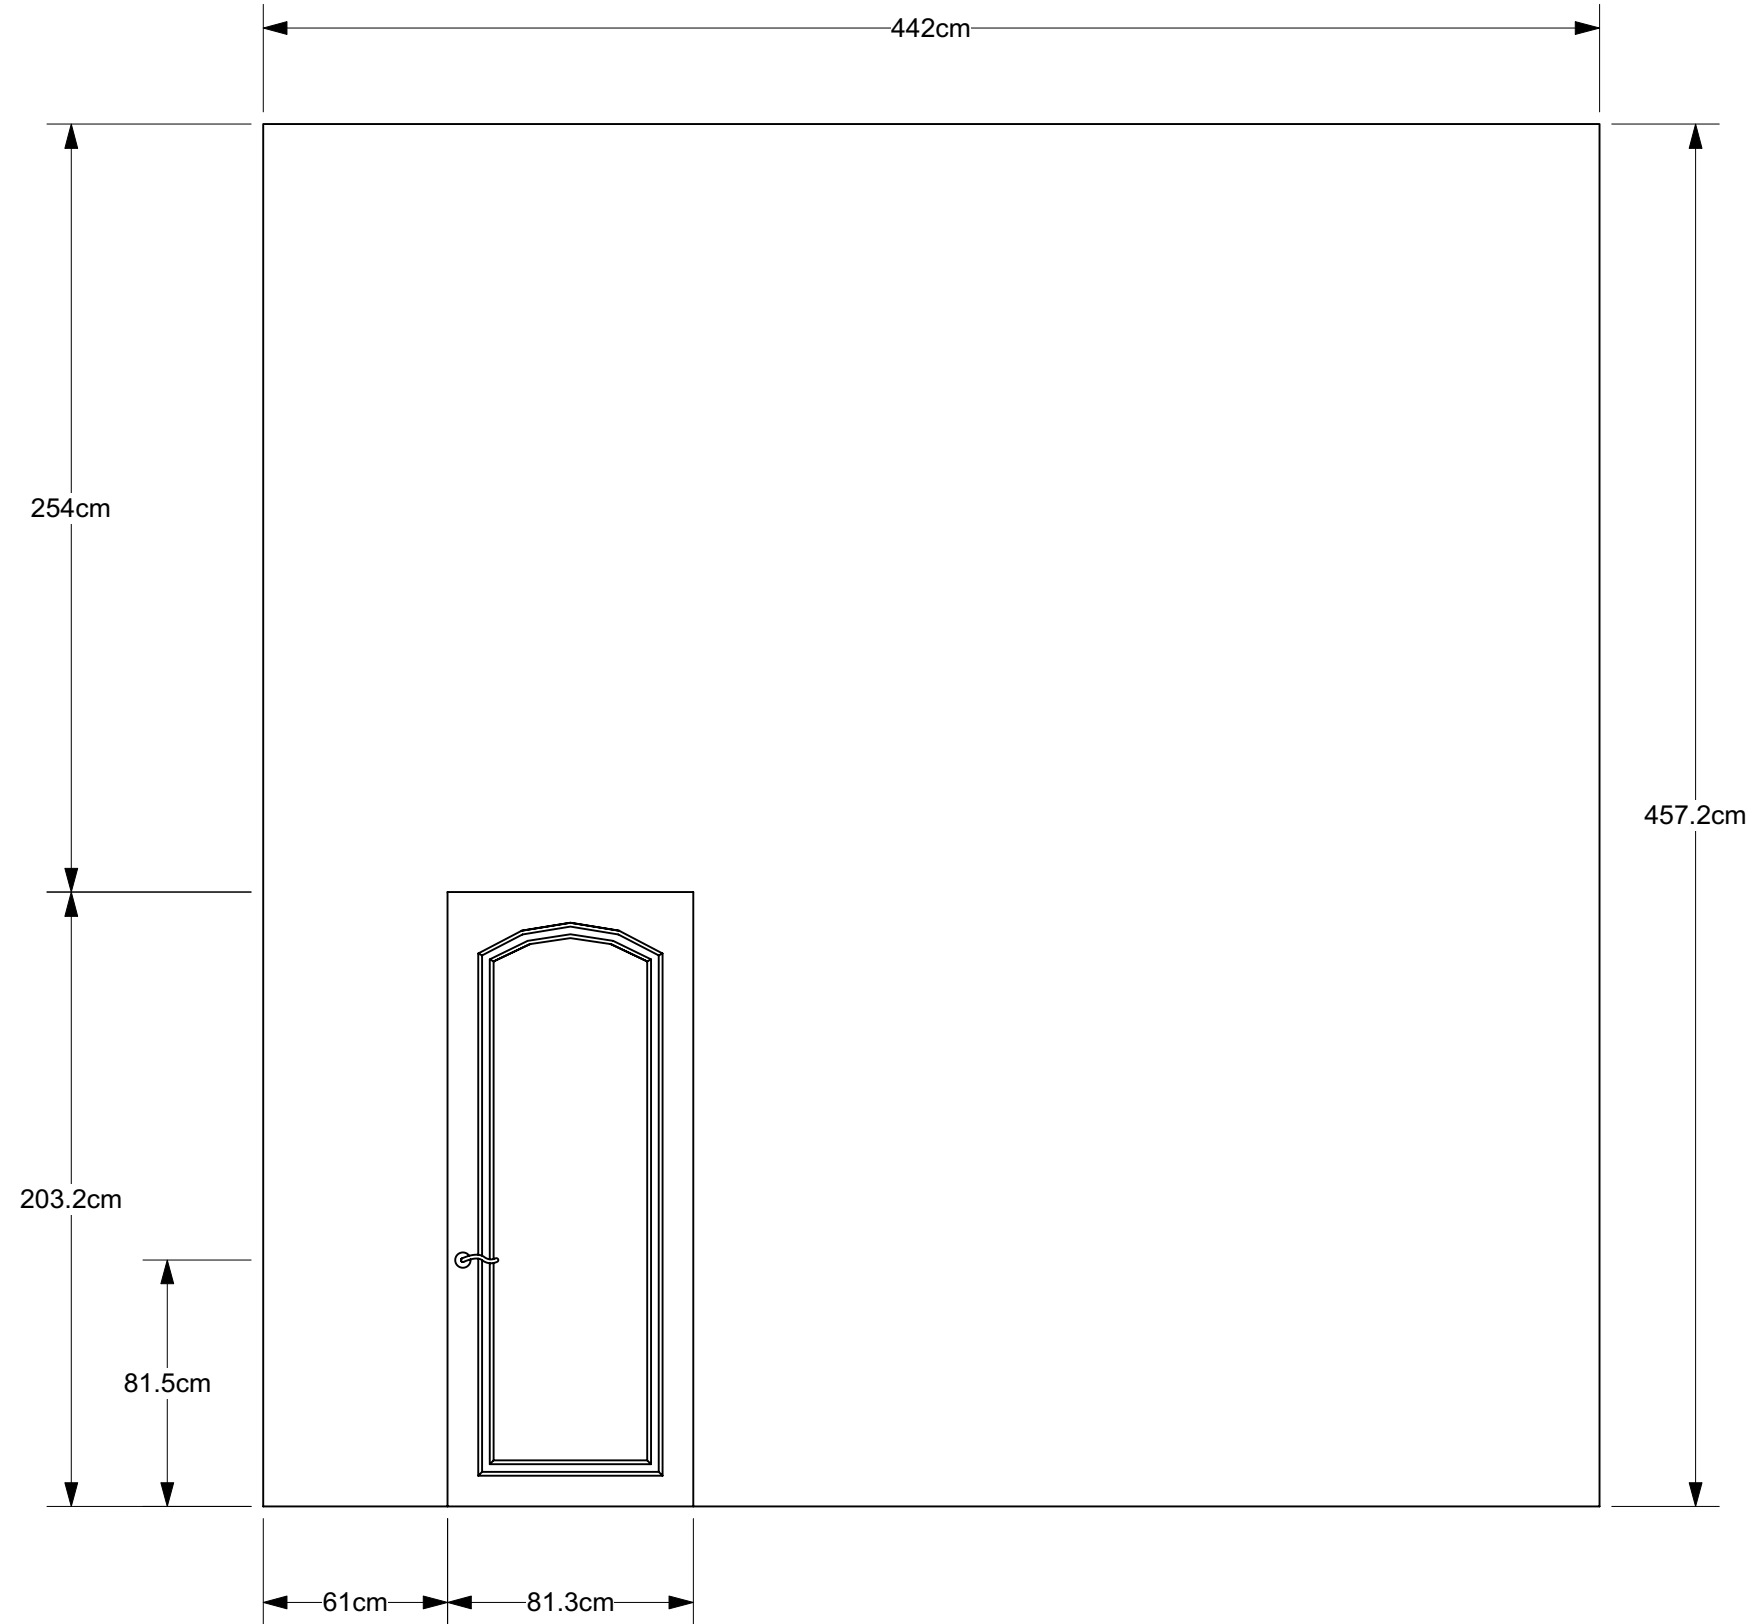

<p>Disclaimer: Drawings are only meant only to illustrate ideas and aesthetics for the project. Any and all structural elements shown in the design must be evaluated and stamped by a certified technical director before construction. The designer does not assume any liability for structural integrity in the designs. The company selected to build the designs will assume all liability to its consumer, crew and performer safety.</p>	
<p>Venue: <b>Venue</b></p>	
<p>Stage: <b>Stage</b></p>	
<p>Director: <b>Director</b></p>	<p>Technical Director: <b>Technical Director</b></p>
<p><b>AILICE IN WONDERLAND</b></p>	
<p>Sheet Title: <b>Wall D &amp; E</b></p>	
<p>Date: <b>23 February 2021</b></p>	<p>Scale: <b>Scale</b></p>
<p>Designer: <b>Marissa L. Menezes</b></p>	<p>Drawn By: <b>Brandon M. Newton</b></p>
<p>Sheet Number: <b>DET-10.3</b></p>	
<p>of 15</p>	


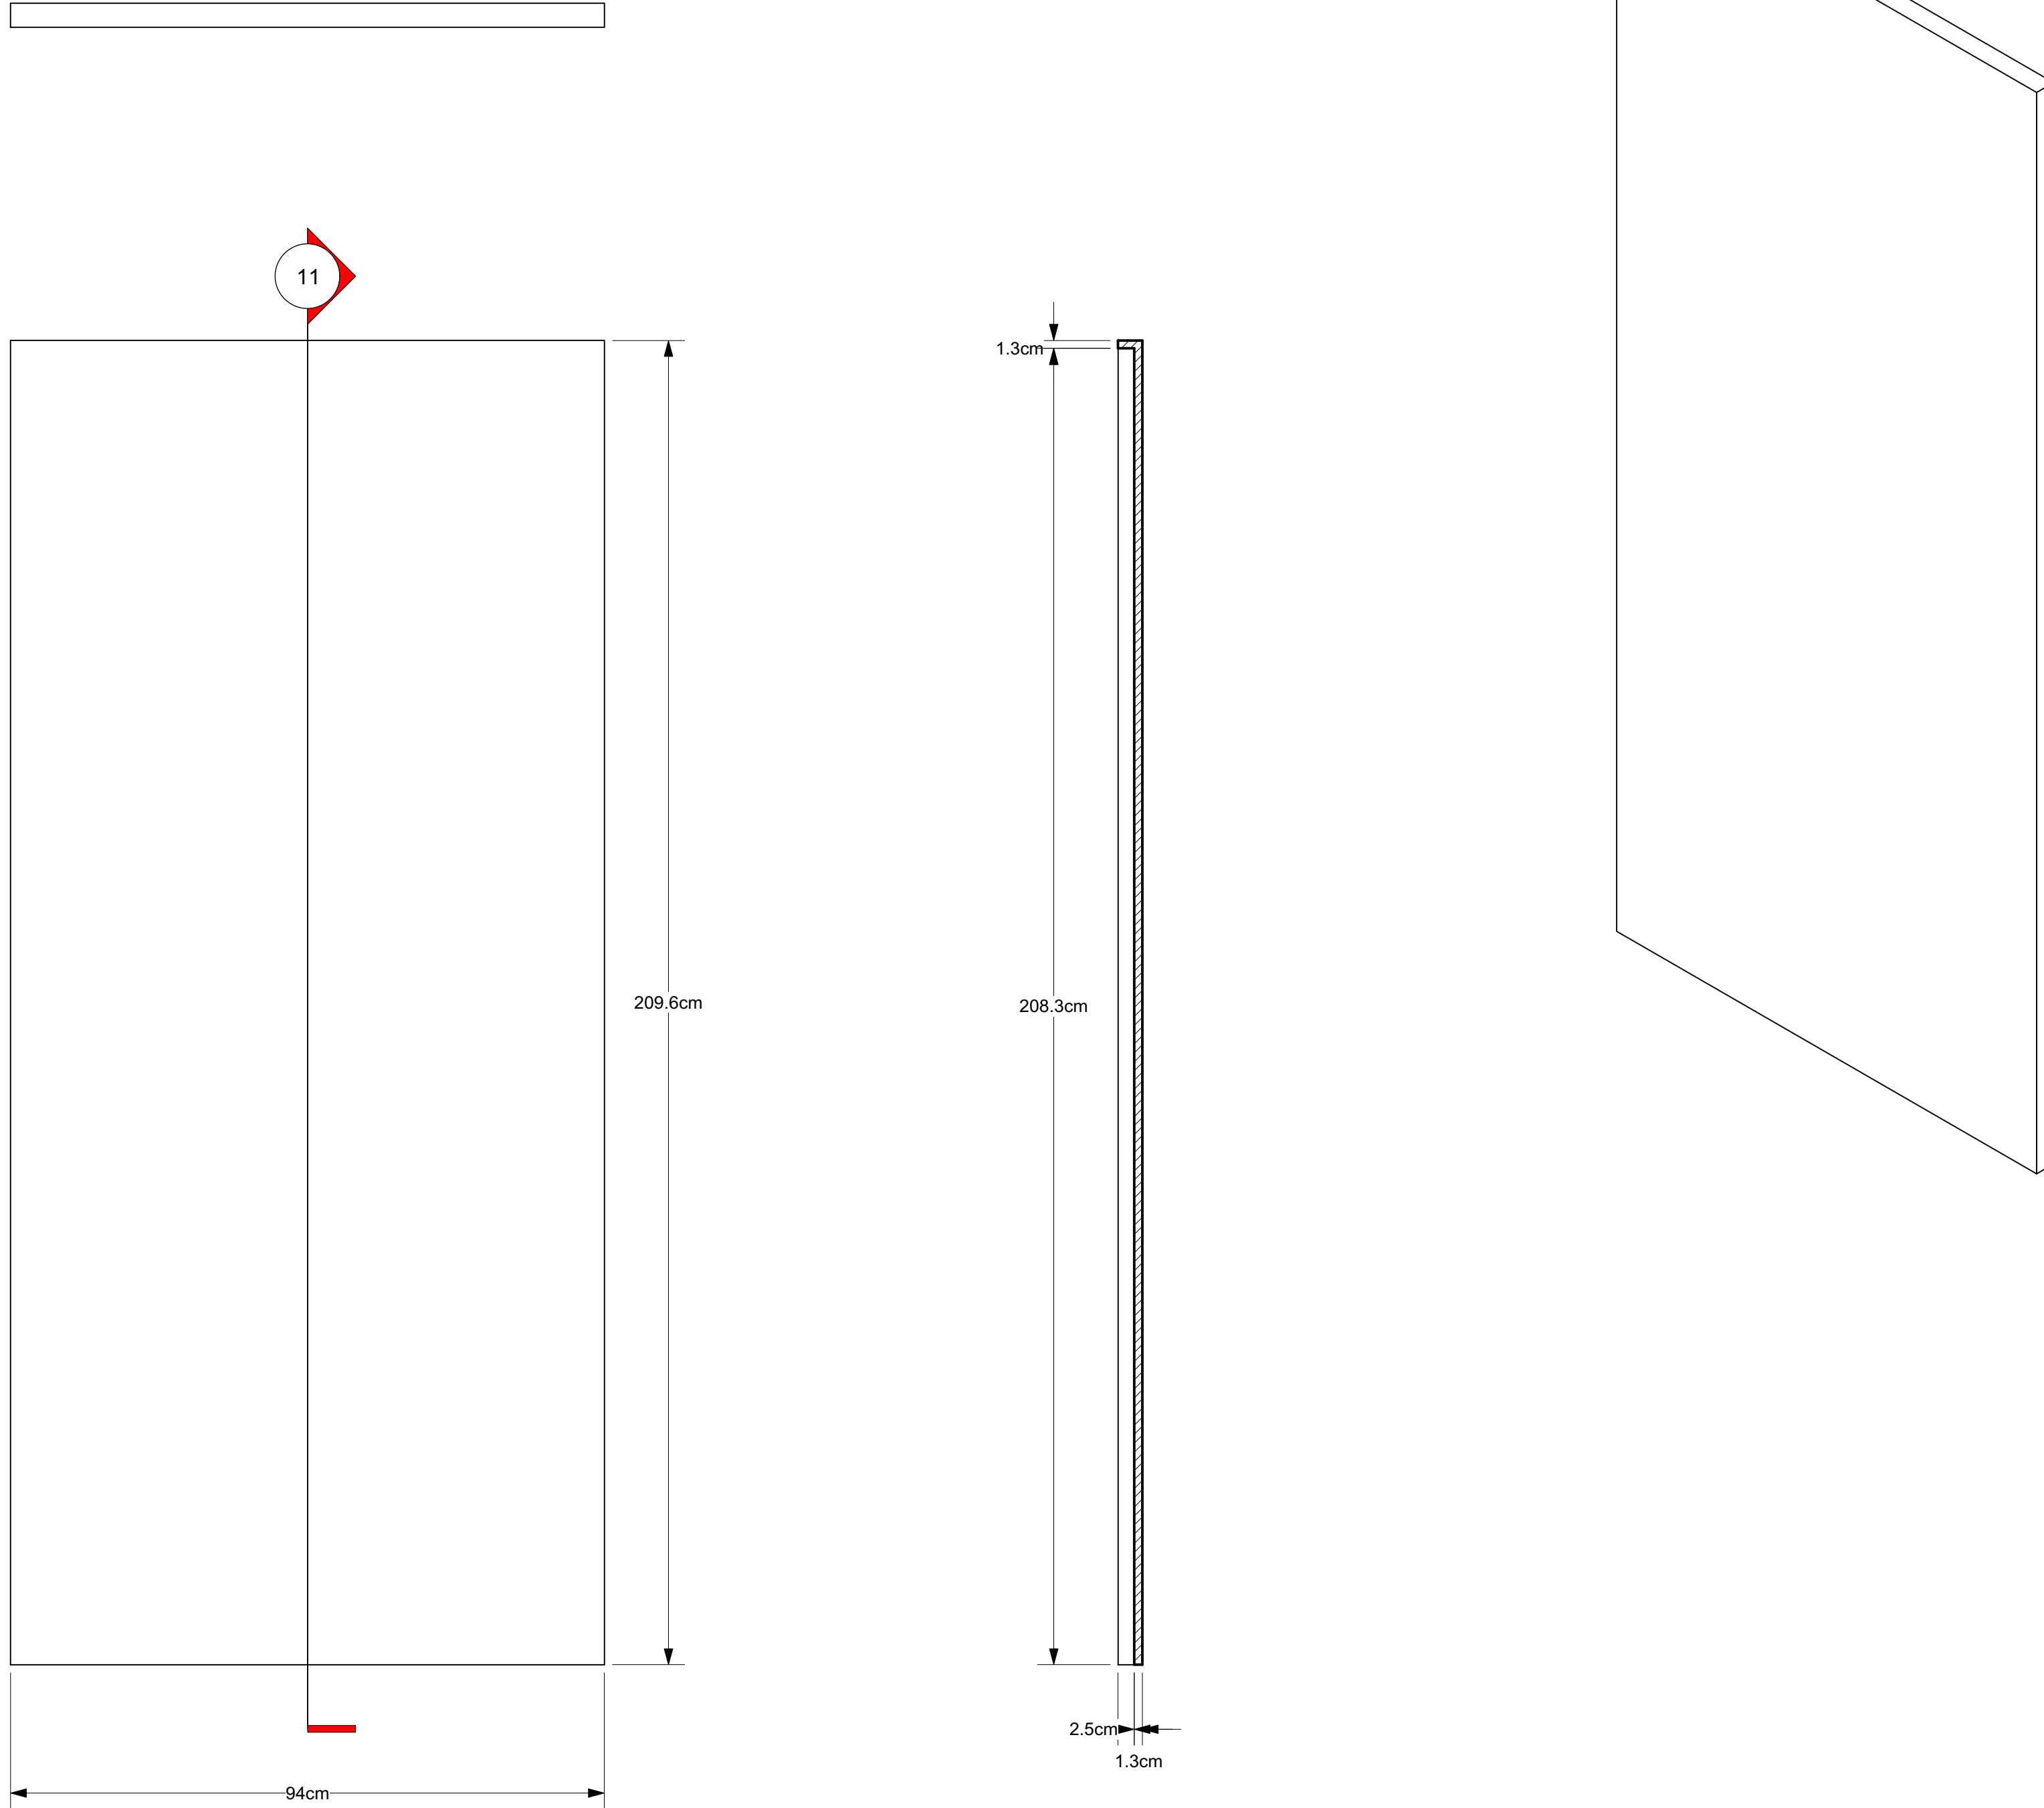


**Disclaimer:**  
 Drawings are only meant only to illustrate ideas and aesthetics for the project. Any and all structural elements shown in the design must be evaluated and stamped by a certified technical director before construction. The designer does not assume any liability for structural integrity in the designs. The company selected to build the structural integrity and related consumer, crew and performer safety.

Venue:	Venue
Stage:	Stage
Director:	Director
Technical Director:	Technical Director

**AILICE  
 IN  
 WONDERLAND**

Sheet Title:	Door Covers
Date:	23 February 2021
Scale:	1:8
Designer:	Marissa L. Menezes
Drawn By:	Brandon M. Newton

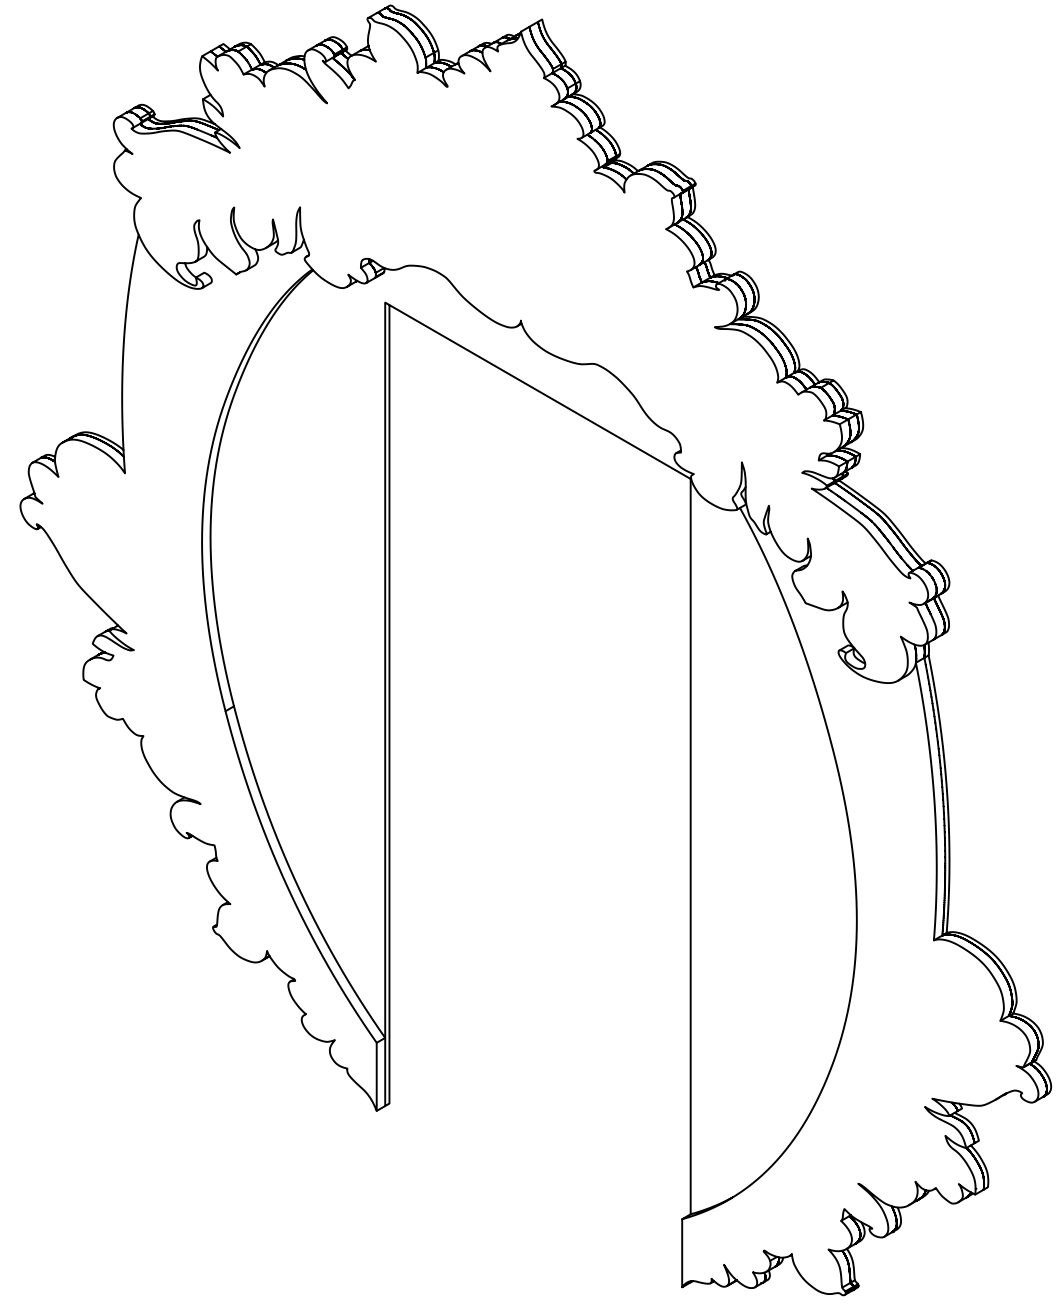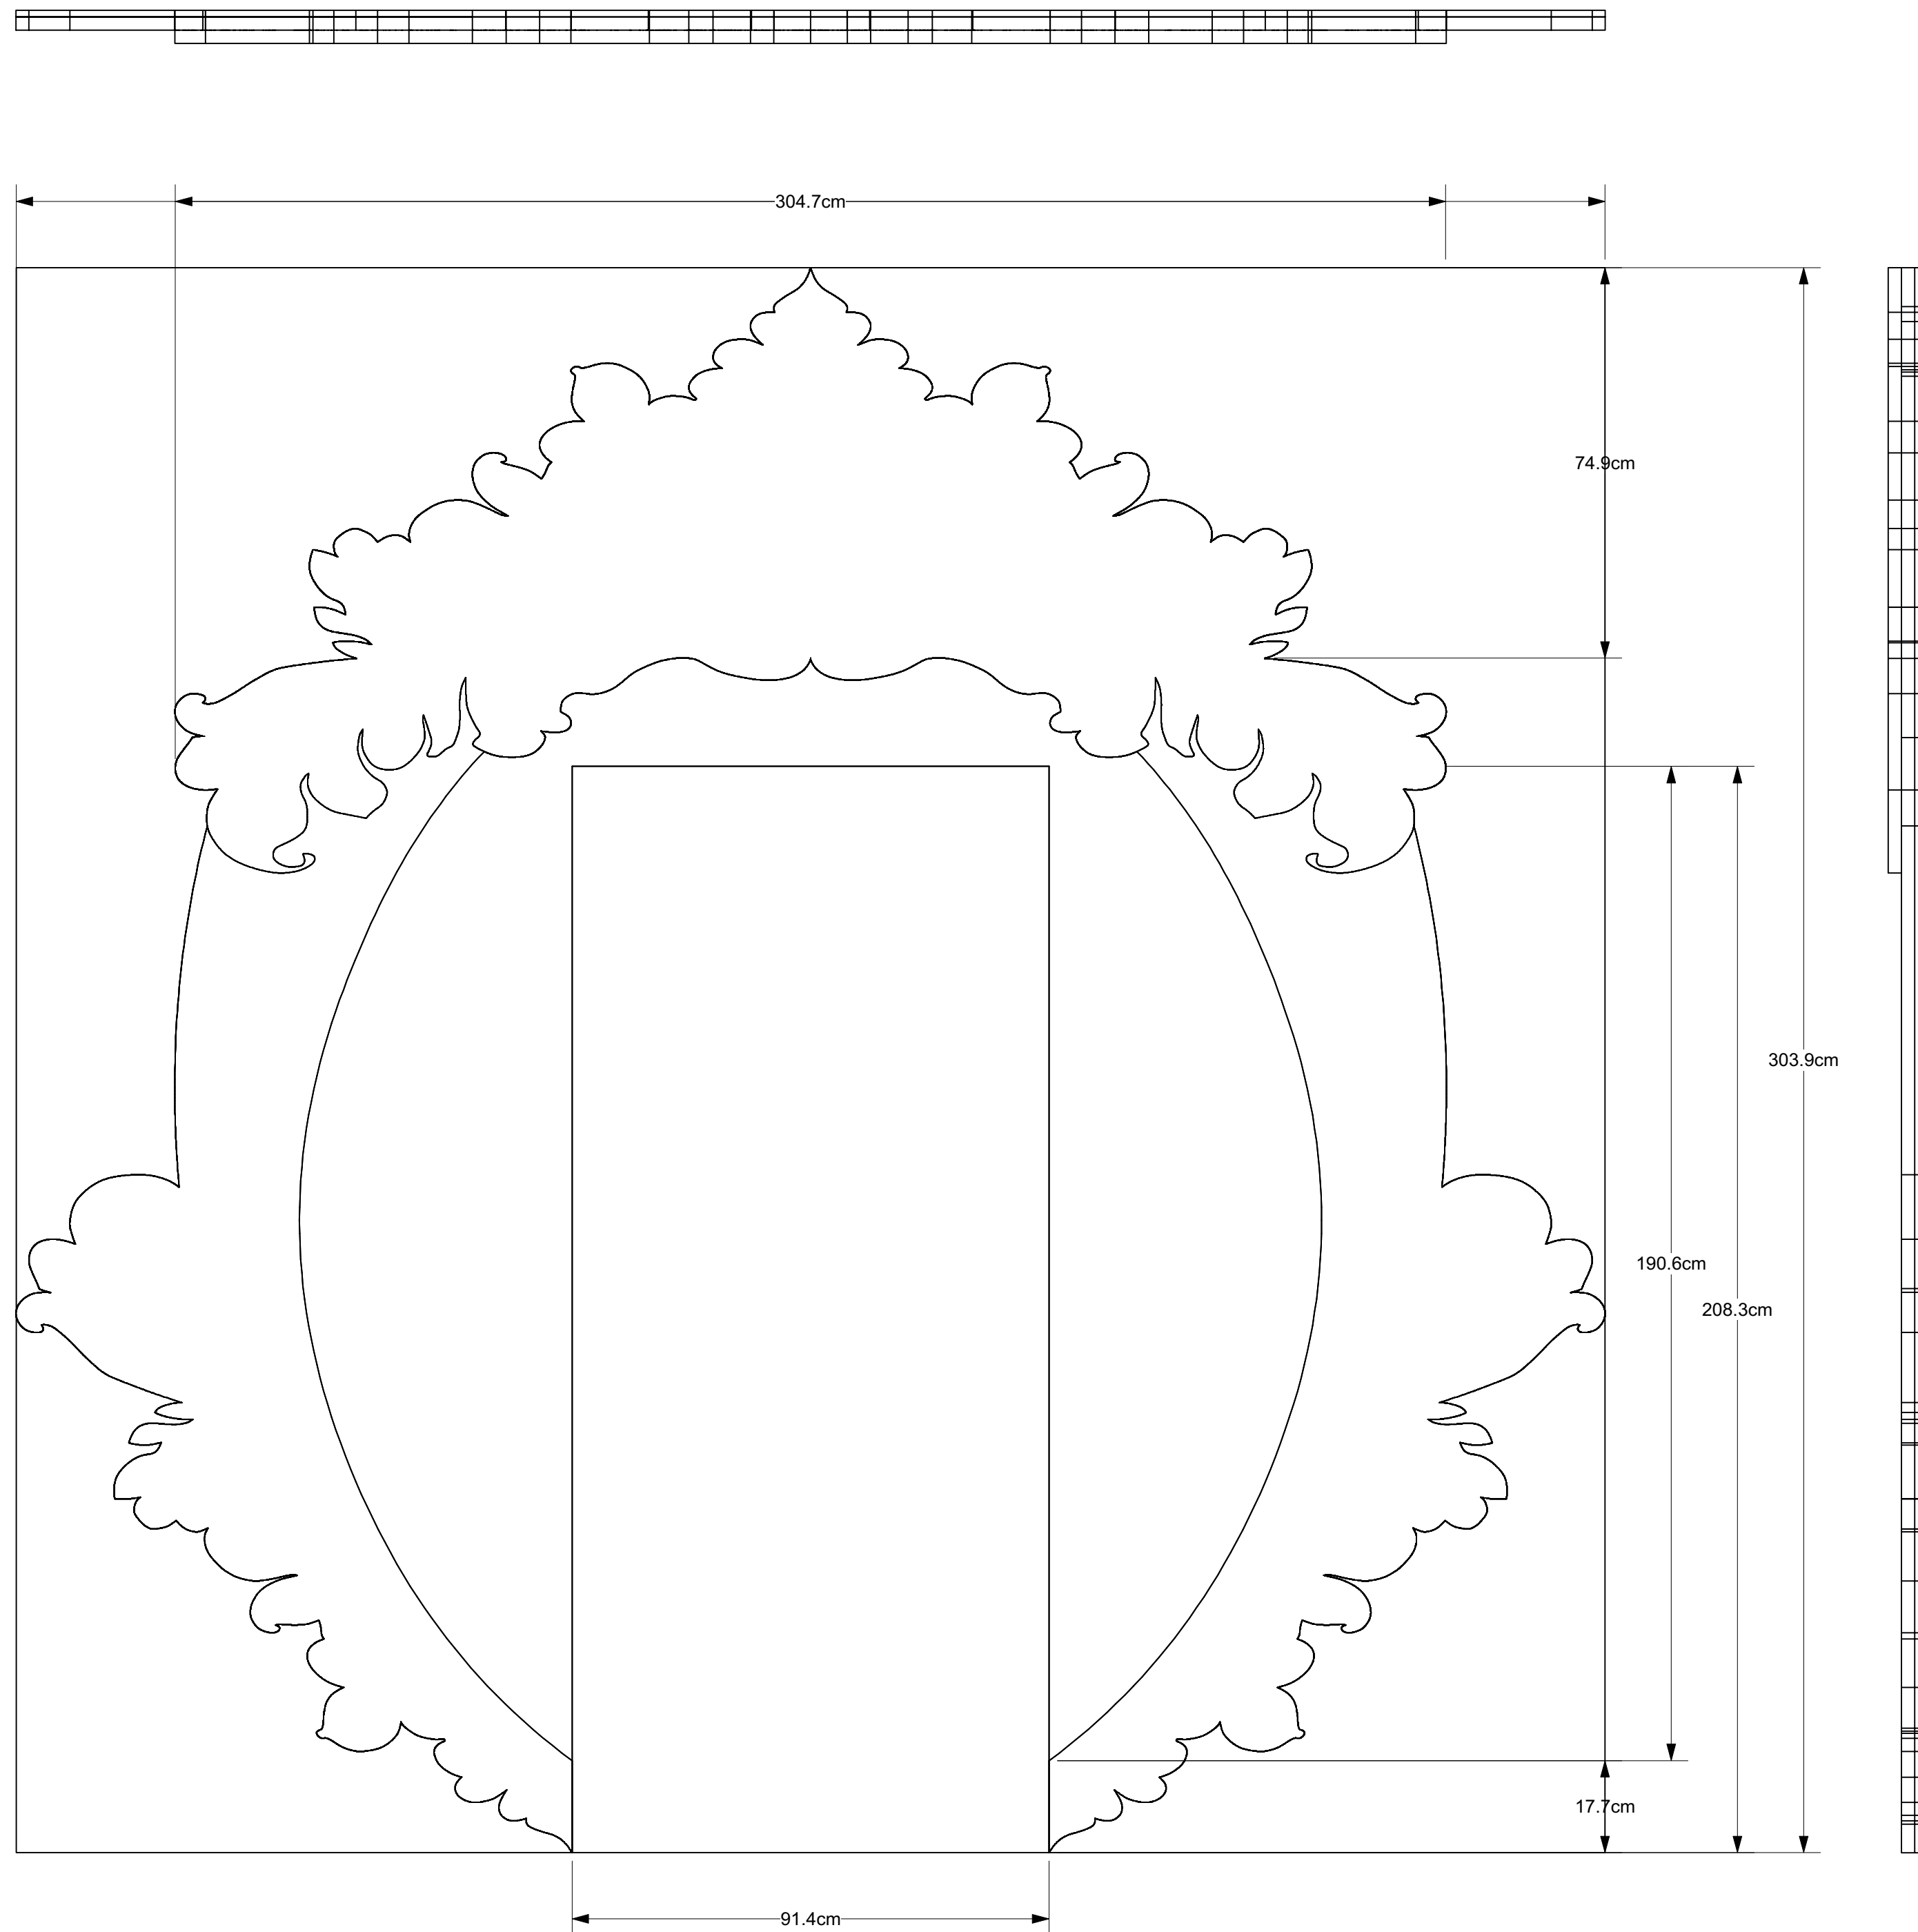

Sheet Title: <b>Giant Painting</b>		Venue:	
		Stage:	
Date: <b>23 February 2021</b>		Director:	
Designer: <b>Marissa L. Menezes</b>		Technical Director: <b>Technical Director</b>	
Scale: <b>Scale</b>		Title: <b>AILICE IN WONDERLAND</b>	
Drawn By: <b>Brandon M. Newton</b>		Sheet Number: <b>DET-12</b>	
		of 15	

**Disclaimer:**  
 Drawings are only meant only to illustrate ideas and aesthetics for the project. Any and all structural elements shown in the design must be evaluated and stamped by a certified technical director before construction. The designer does not assume any liability for structural integrity in the designs. The company selected to build the designs will assume all liability to its structural integrity and related consumer, crew and performer safety.