

**PAINT ELEVATION - PORCH PLATFORM**


- SIDING AND WANESCOTING HAVE MATTE FINISH
- FRAMES AND FLOORING HAVE SATIN FINISH




PORCH PLATFORM TOP VIEW



PORCH PLATFORM SIDE VIEW

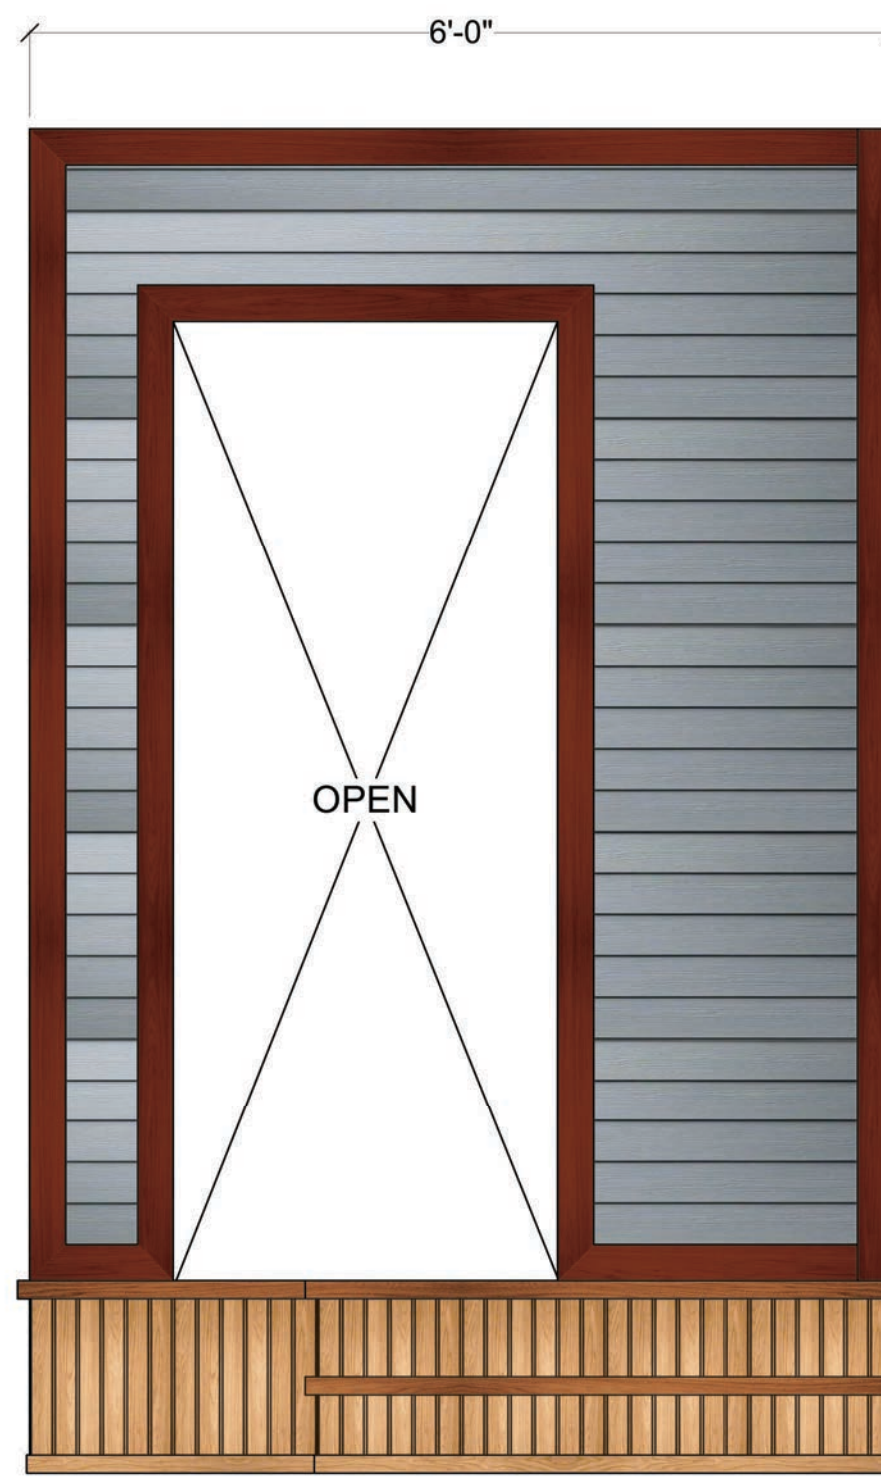

PORCH PLATFORM FRONT VIEW

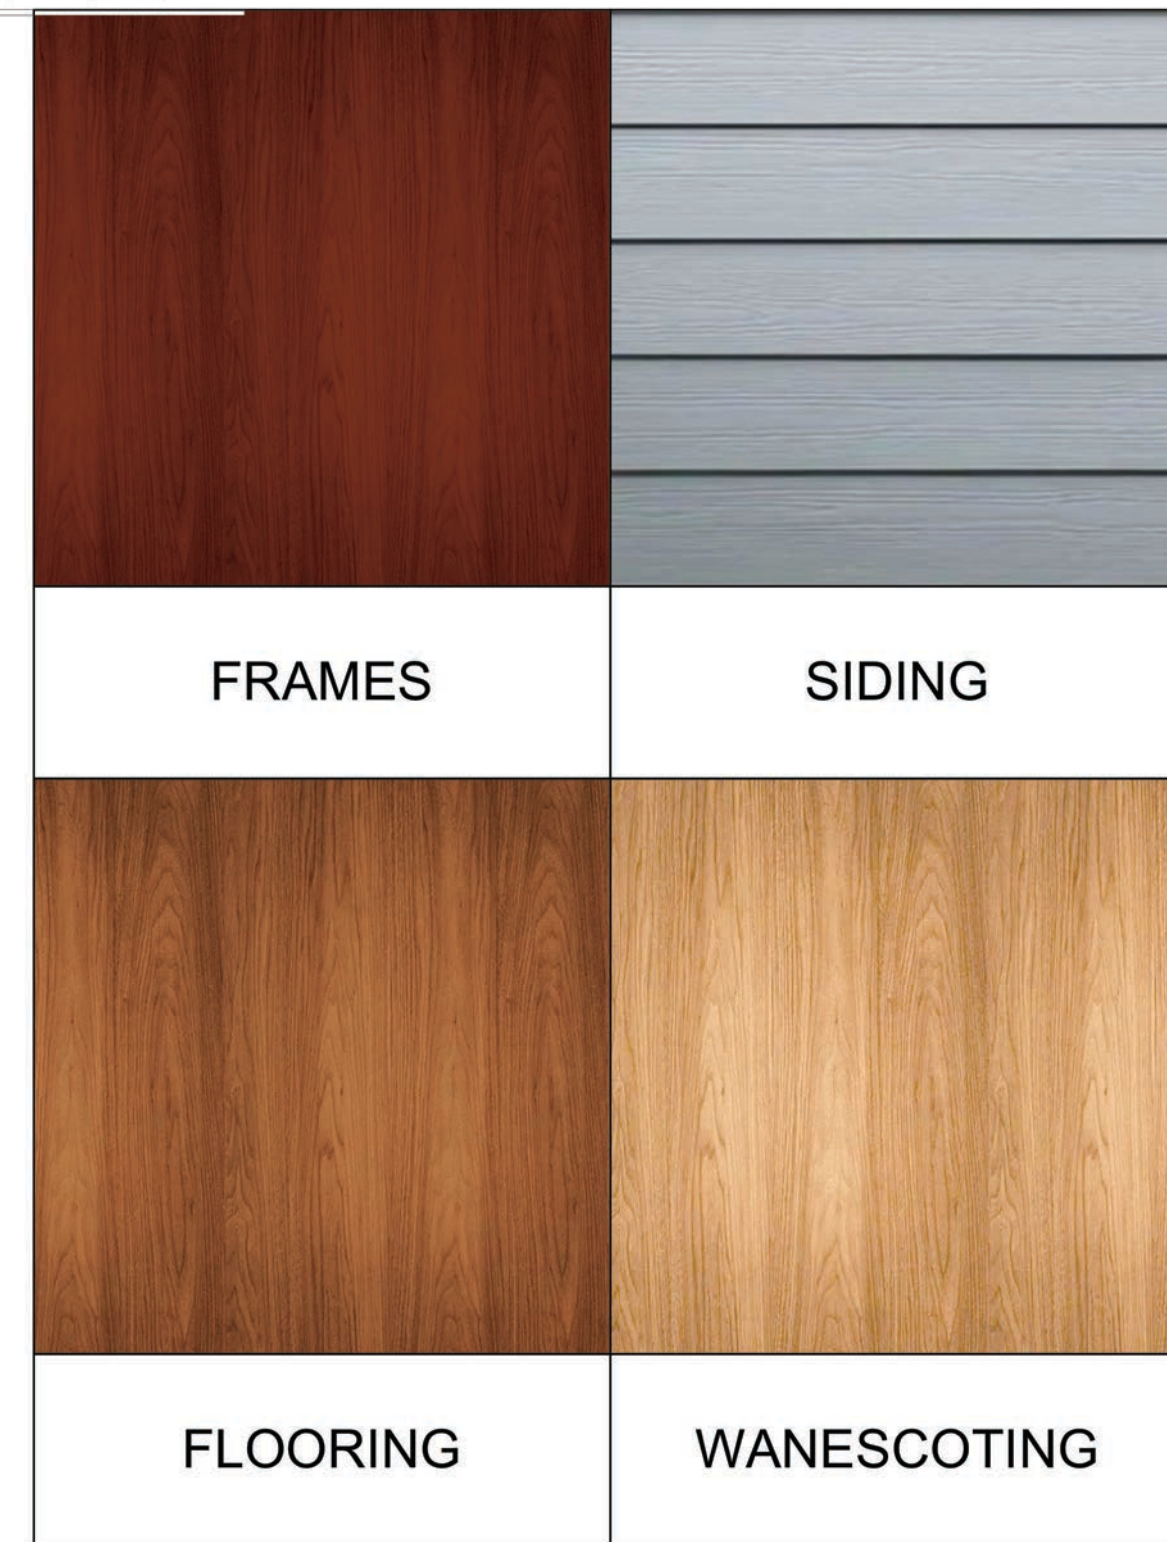

Venue: **Actor's Playhouse**

Stage: **Balcony Theatre**

Director: **David Arisco**

Scenic Charge Artist: **Amanda Sparhawk**

Show Title: **SWEET GOATS & BLUEBERRY SEÑORITAS**

Sheet Title: **Paint Elevation - Porch Platform**

Date: **14 July 2023**

Scale: **3/4" = 1'-0"**

Designer: **Brandon M. Newton**


Drawn By: **Brandon M. Newton**

Sheet Number: **ELE-1**  
of: **11**

**Disclaimer:**  
Drawings are only meant to illustrate ideas and aesthetics for the project. Any and all structural elements shown in the design must be evaluated and stamped by a certified technical director before construction. The designer does not assume any liability for structural integrity in the design or construction. The designer will build the design and assume all liability for its structural integrity and related consumer, crew and performer safety.

*Brandon M. Newton*  
Scenic Designer Signature


**PAINT ELEVATION - PORCH RAILING**  
- SATIN FINISH

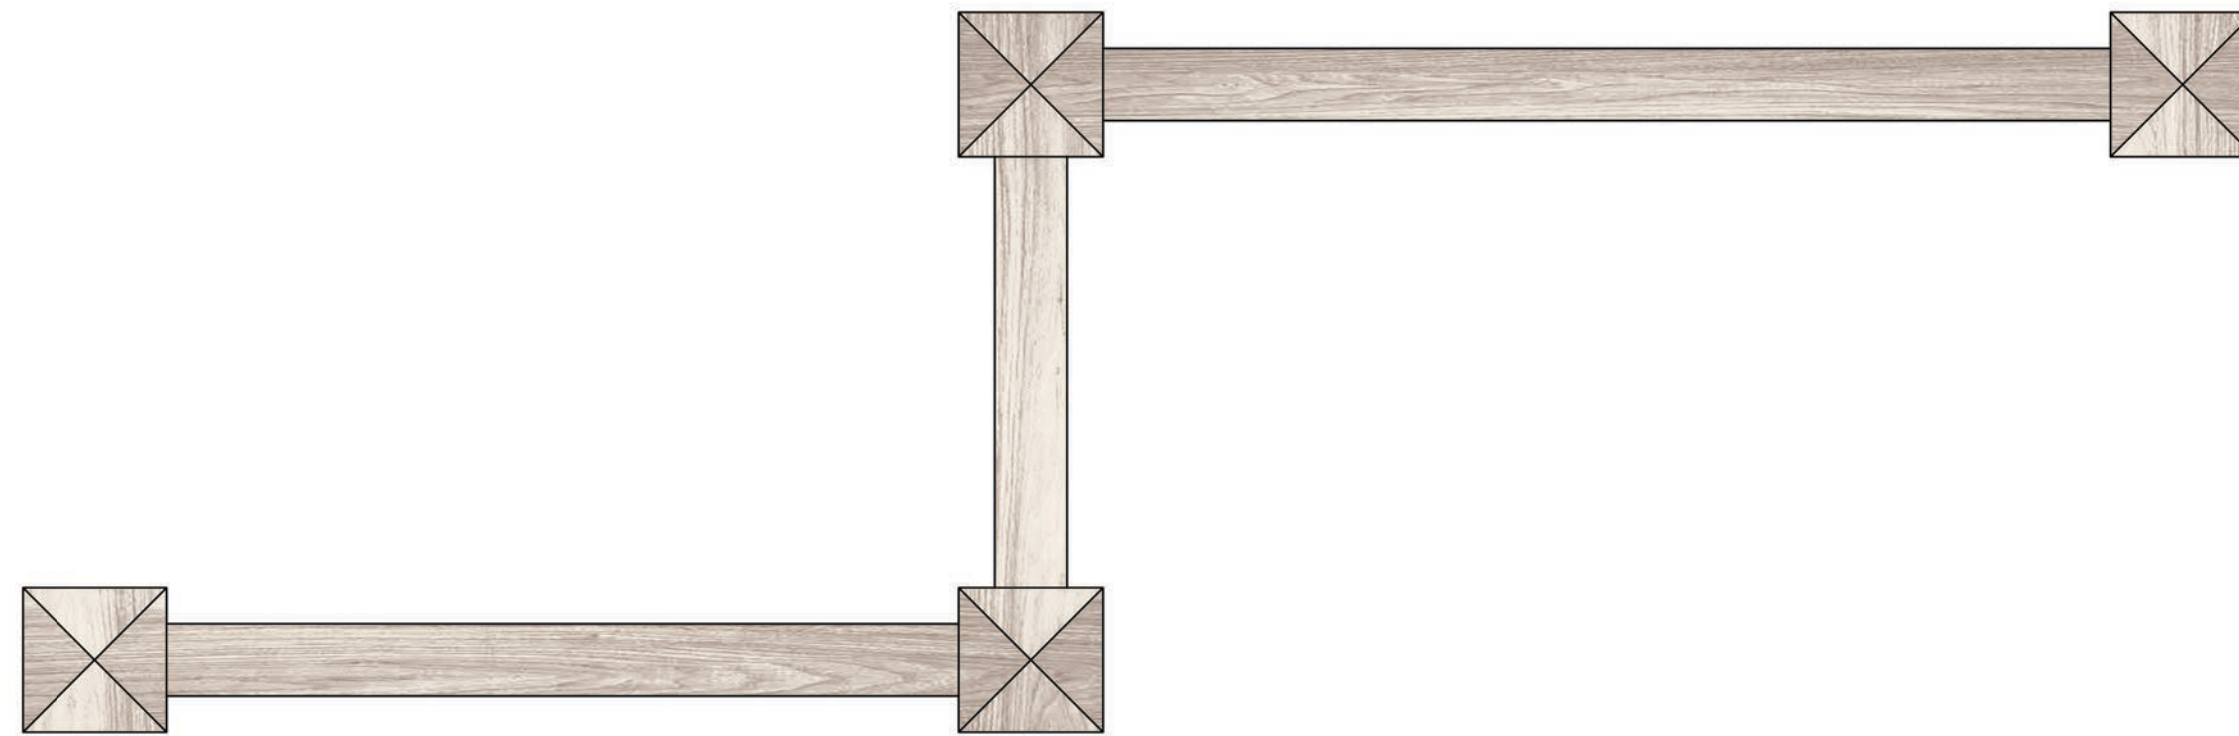


PORCH RAILING TOP VIEW



SIDING

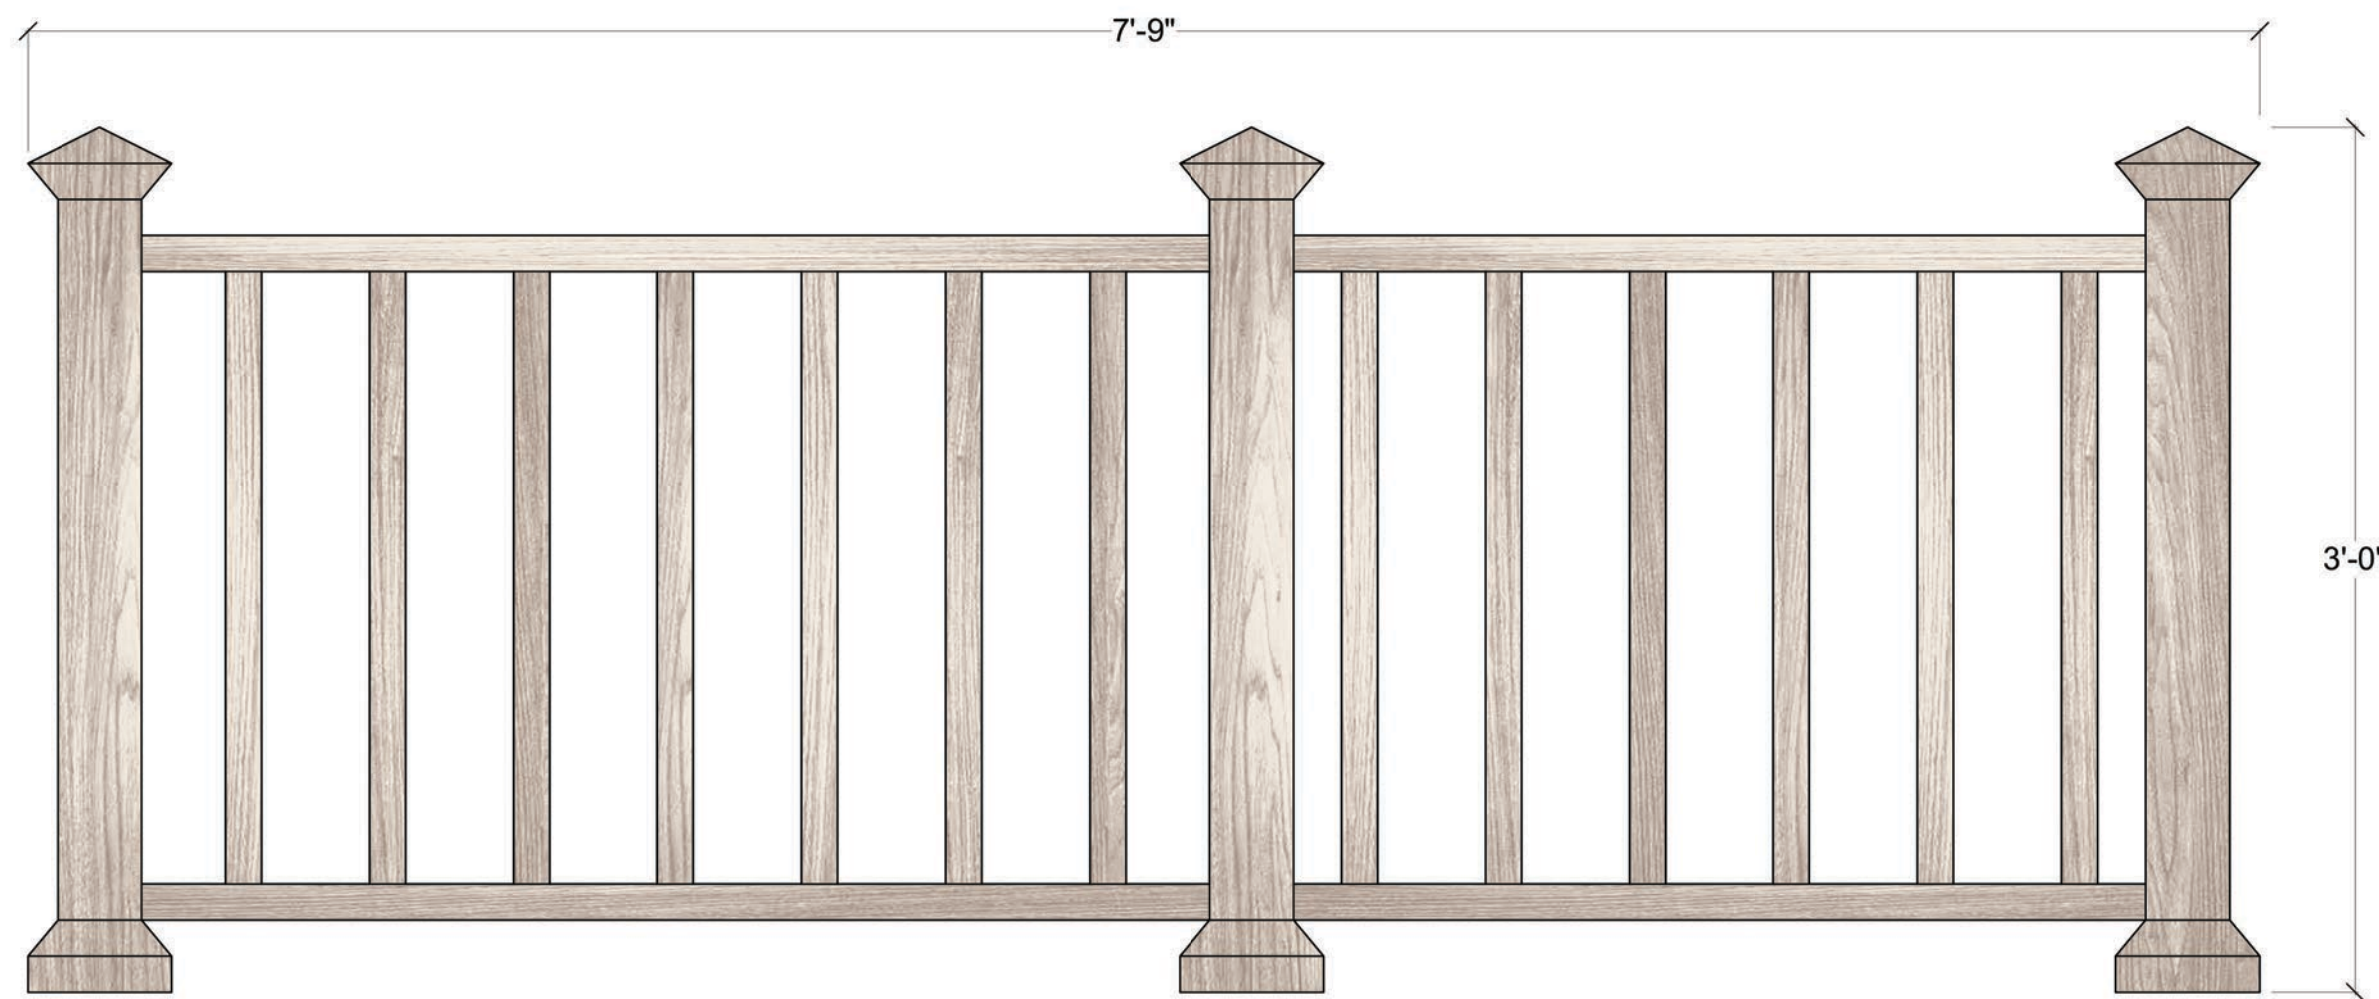

PORCH RAILING SIDE VIEW

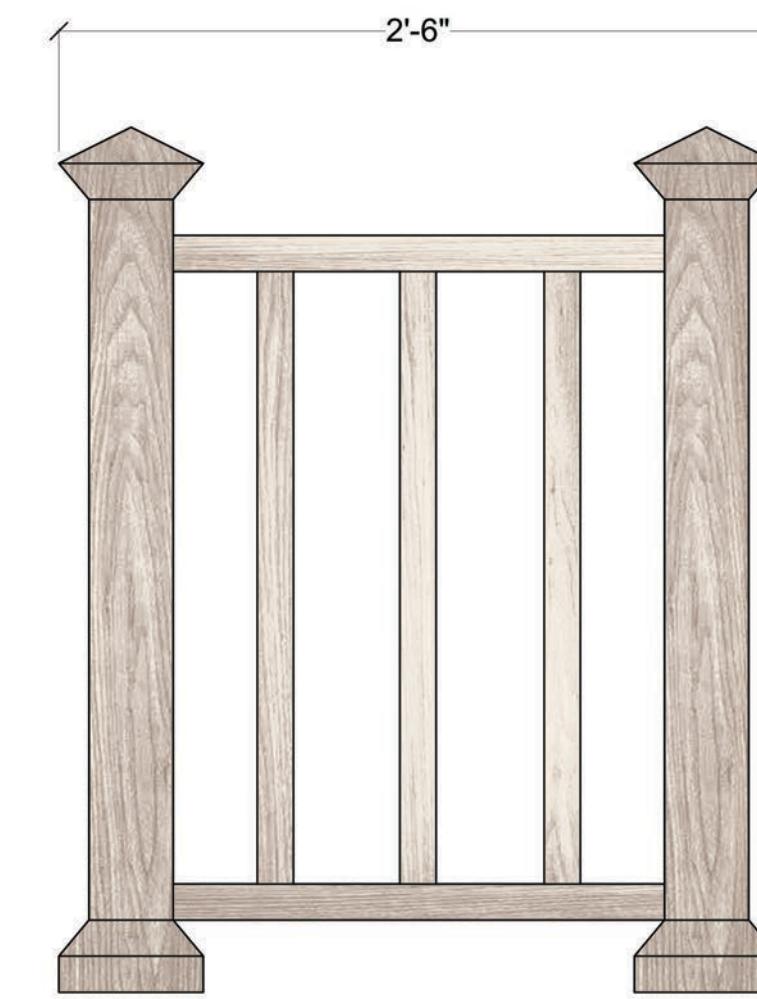

PORCH RAILING FRONT VIEW

**Disclaimer:**  
Drawings are only meant to illustrate ideas and aesthetics for the project. Any and all structural elements shown in the design must be evaluated and stamped by a certified technical director before construction. The designer does not assume any liability for structural integrity in the design or construction. The designer will build the integrity and related consumer, crew and performer safety.

*Brandon M. Newton*  
Scenic Designer Signature

Venue: **Actor's Playhouse**  
Stage: **Balcony Theatre**  
Director: **David Arisco**  
Scenic Charge Artist: **Amanda Sparhawk**

Show Title: **SWEET GOATS & BLUEBERRY SEÑORITAS**

Sheet Title: **Paint Elevation - Porch Railing**  
Date: **14 July 2023**  
Scale: **1 1/2" = 1'-0"**  
Designer: **Brandon M. Newton**  
Drawn By: **Brandon M. Newton**



Sheet Number: **ELE-2**  
of: **11**

**PAINT ELEVATION - BAKERY PLATFORM**


- BOTH BRICKS HAVE MATTE FINISH
- FRAMES AND FLOORING HAVE SATIN FINISH



BAKERY PLATFORM TOP VIEW

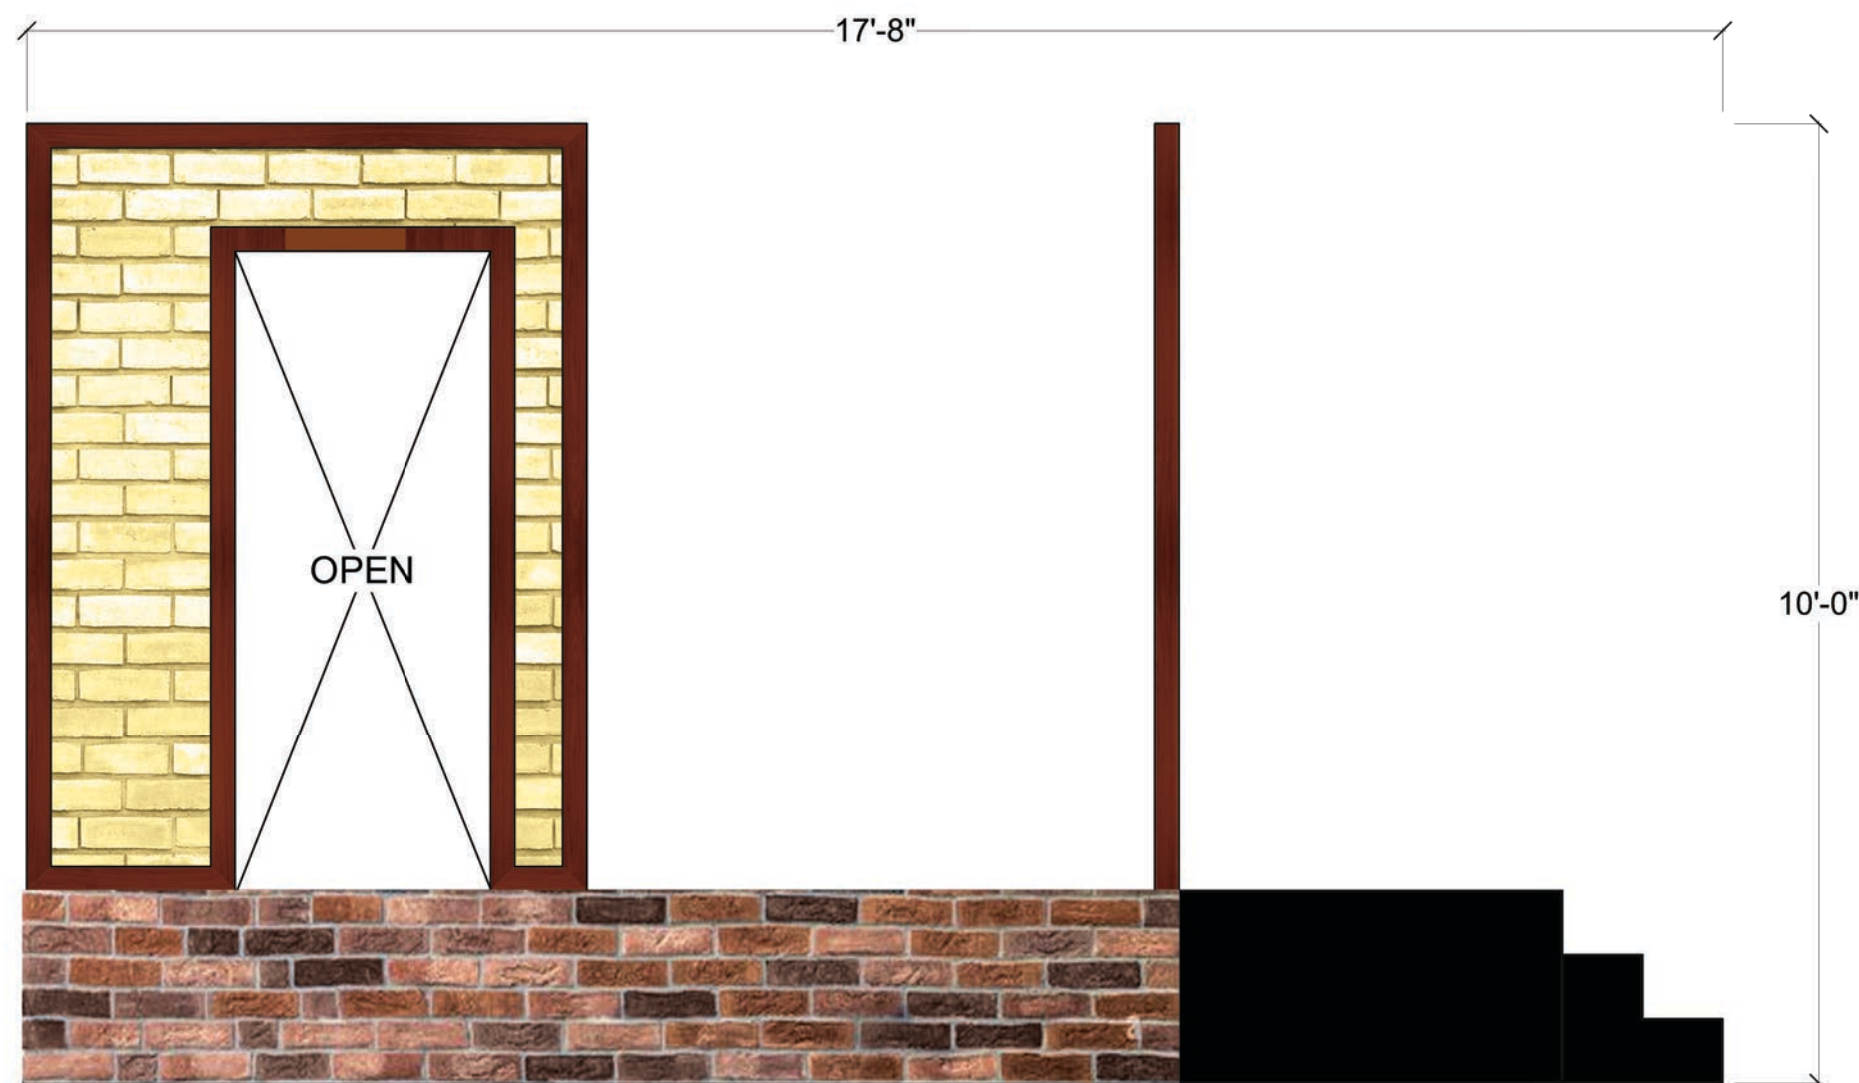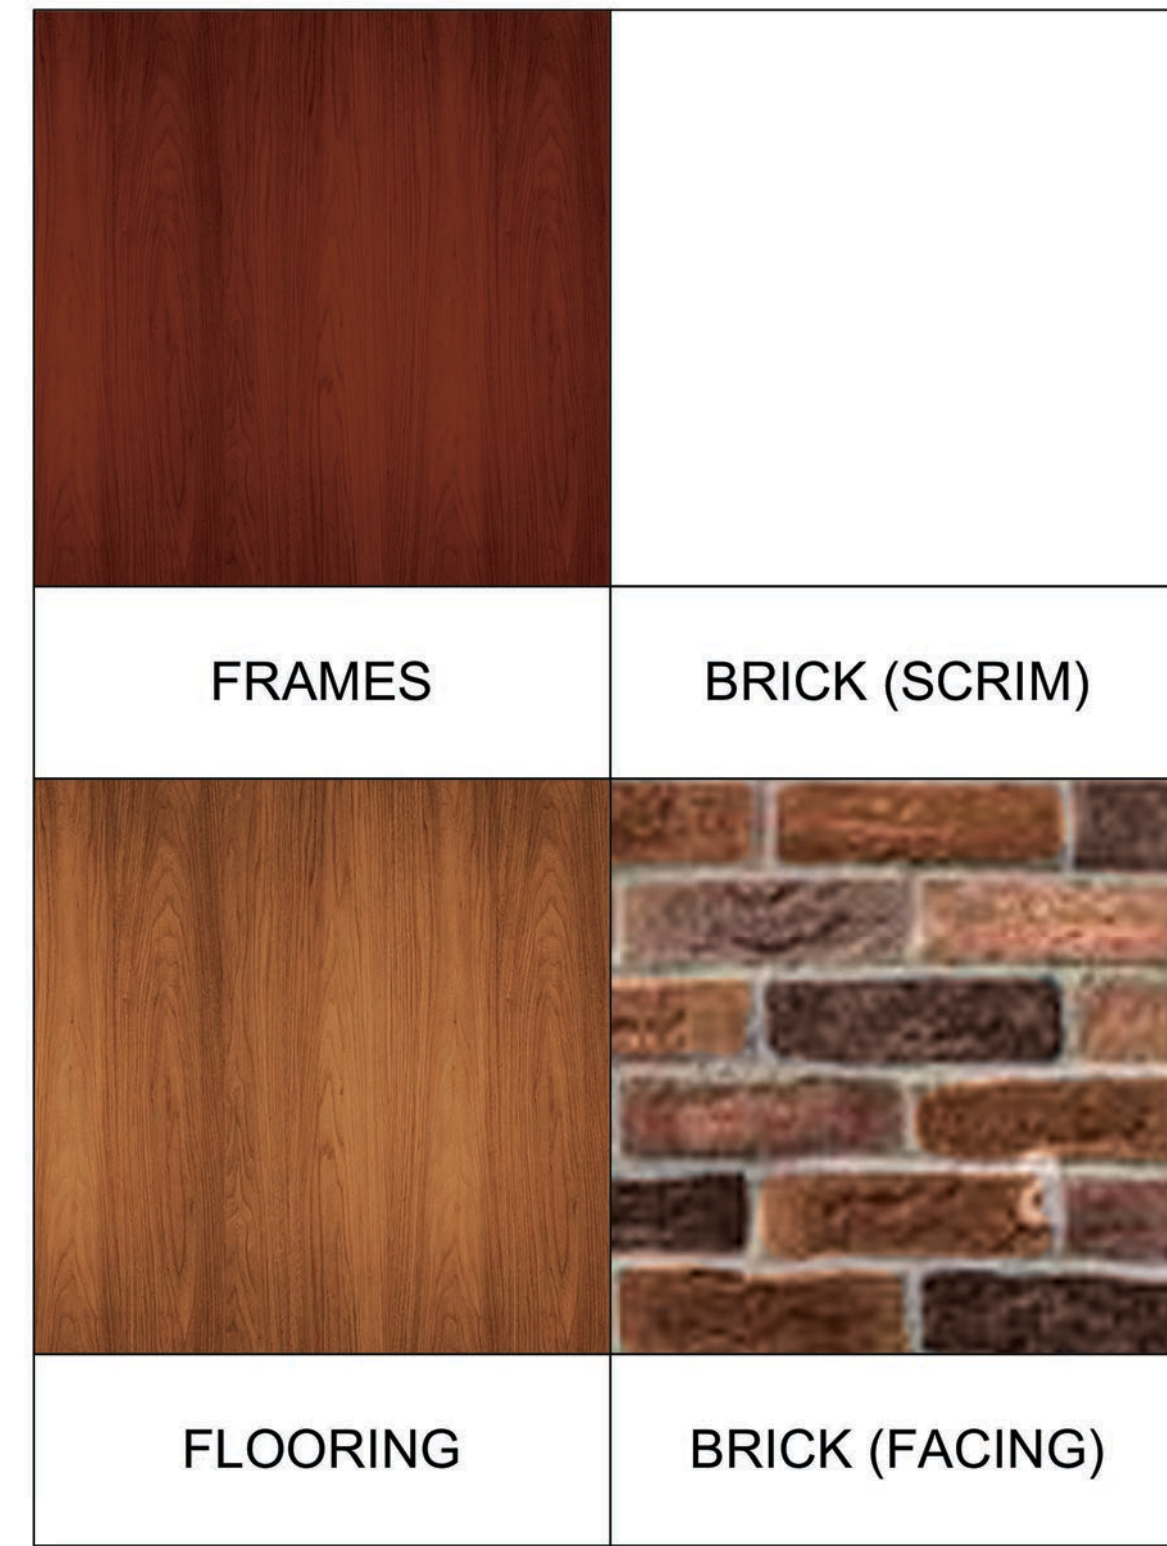

BAKERY PLATFORM FRONT VIEW

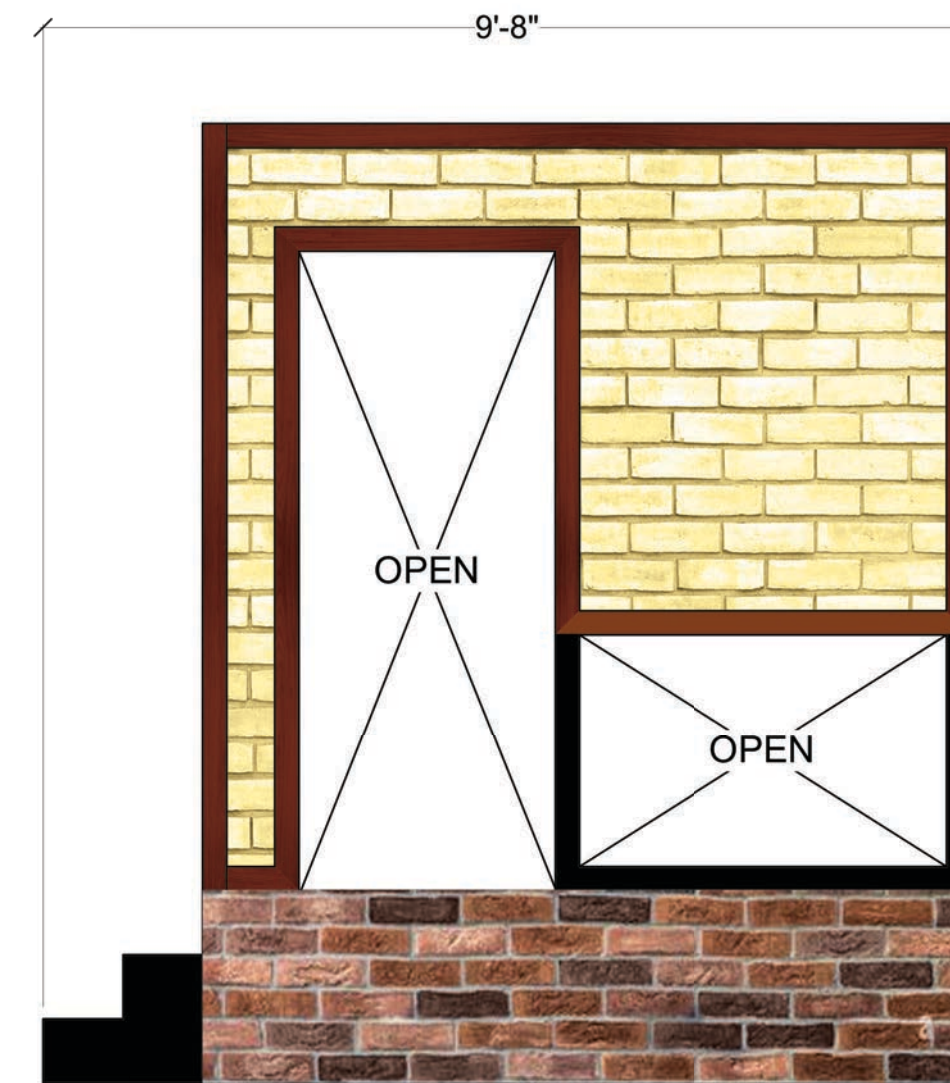

BAKERY PLATFORM SIDE VIEW

**Disclaimer:**  
 Drawings are only meant to illustrate ideas and aesthetics for the project. Any and all structural elements shown in the design must be evaluated and stamped by a certified technical director before construction. The designer does not assume any liability for structural integrity in design or construction. The designer will build the design and assume all liability for its structural integrity and related consumer, crew and performer safety.

*Brandon M. Newton*  
 Scenic Designer Signature

Venue: **Actor's Playhouse**

Stage: **Balcony Theatre**

Director: **David Arisco**

Scenic Charge Artist: **Amanda Sparhawk**

Show Title: **SWEET GOATS & BLUEBERRY SEÑORITAS**

Sheet Title: **Paint Elevation - Bakery Platform**

Date: **14 July 2023**

Scale: **1/2" = 1'-0"**


Designer: **Brandon M. Newton**

Drawn By: **Brandon M. Newton**


Sheet Number: **ELE-3**  
 of: **11**

**PAINT ELEVATION - PASTRY CASE**


- TRIM HAS MATTE FINISH
- TILE HAS SATIN FINISH
- COUNTER HAS GLOSS FINISH
- SEE ELE-10 FOR FULL SCALE TILE DETAIL

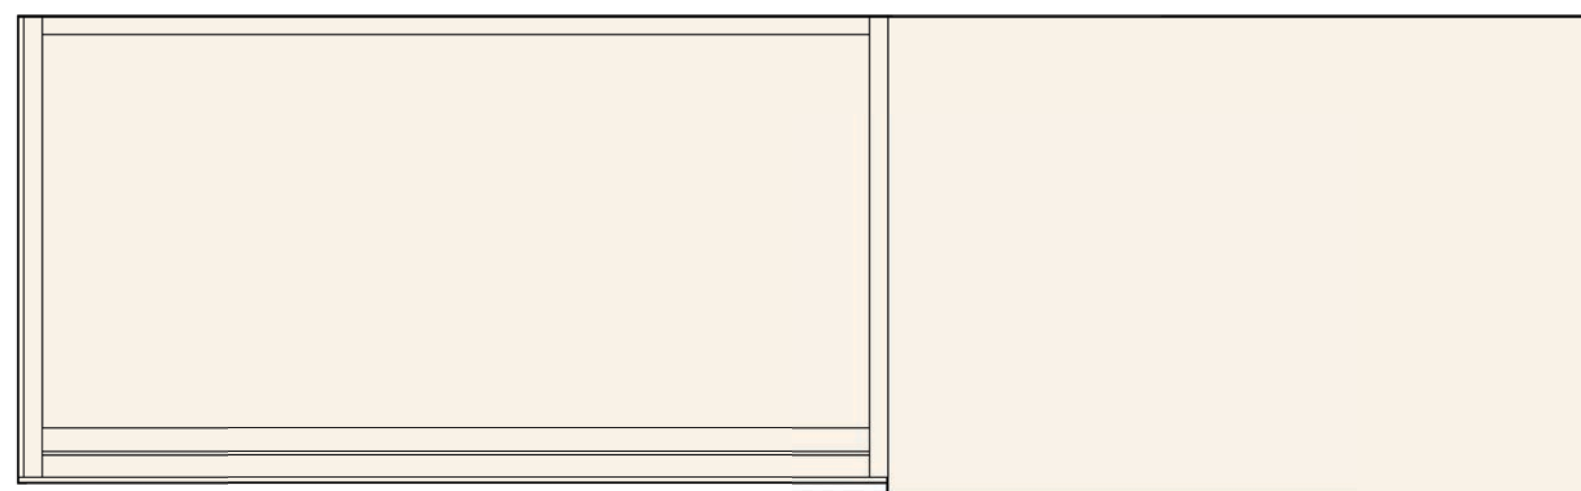

PASTRY CASE TOP VIEW

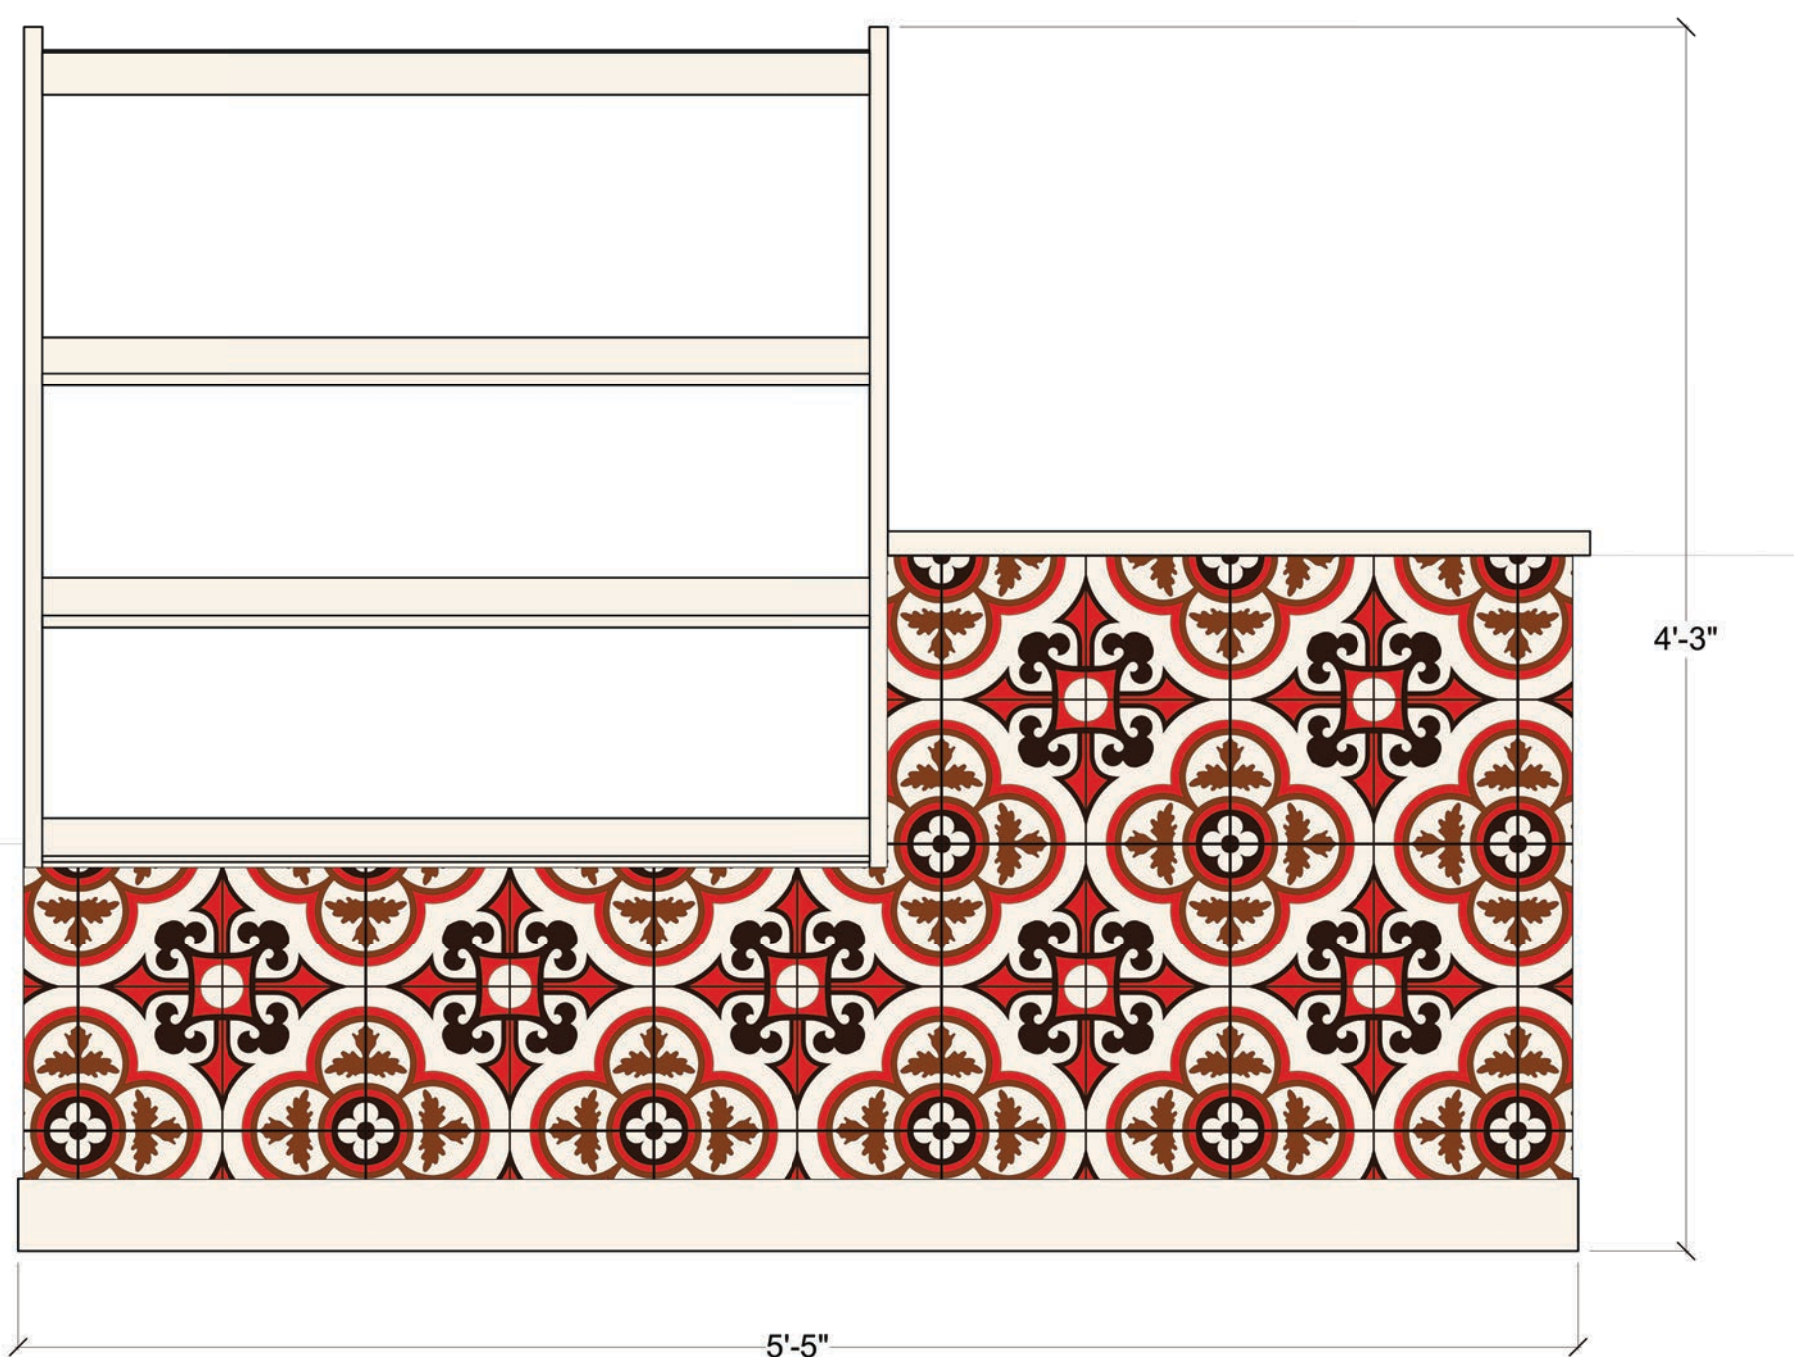

PASTRY CASE FRONT VIEW

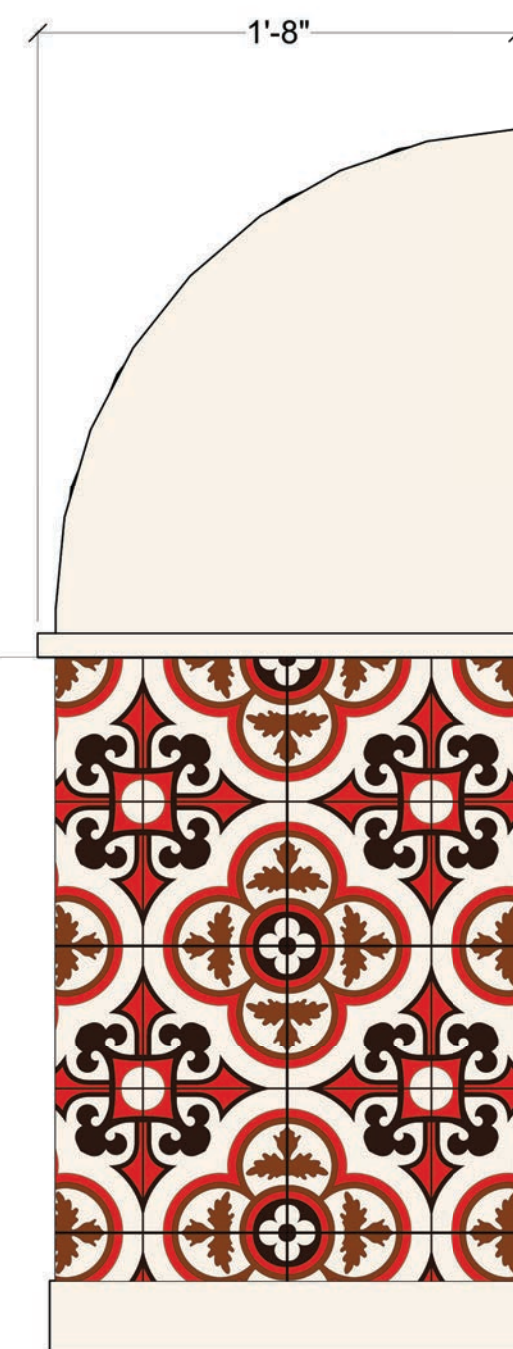

PASTRY CASE SIDE VIEW



**Disclaimer:**  
 Drawings are only meant to illustrate ideas and aesthetics for the project. Any and all structural elements shown in the design must be evaluated and stamped by a certified technical director before construction. The designer does not assume any liability for structural integrity in the design. The designer will not be held liable for any structural integrity and related consumer, crew and performer safety.

*Brandon M. Newton*  
 Scenic Designer Signature

Venue: **Actor's Playhouse**  
 Stage: **Balcony Theatre**  
 Director: **David Arisco**  
 Scenic Charge Artist: **Amanda Sparhawk**


Show Title: **SWEET GOATS & BLUEBERRY SEÑORITAS**

Sheet Title: **Paint Elevation - Pastry Case**  
 Date: **14 July 2023**  
 Designer: **Brandon M. Newton**  
 Scale: **1 1/2" = 1'-0"**  
 Drawn By: **Brandon M. Newton**


Sheet Number: **ELE-4**  
 of: **11**

**PAINT ELEVATION - BAKERY COUNTER**

- BODY HAS MATTE FINISH
- TRIM HAS SATIN FINISH
- COUNTER HAS GLOSS FINISH
- SEE ELE-10 FOR FULL SCALE TILE DETAIL

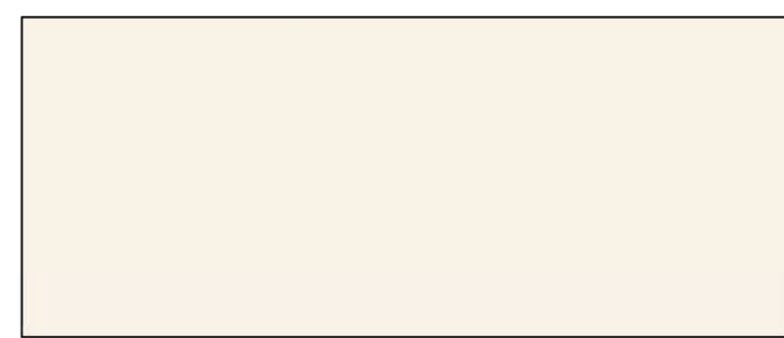

BAKERY COUNTER TOP VIEW

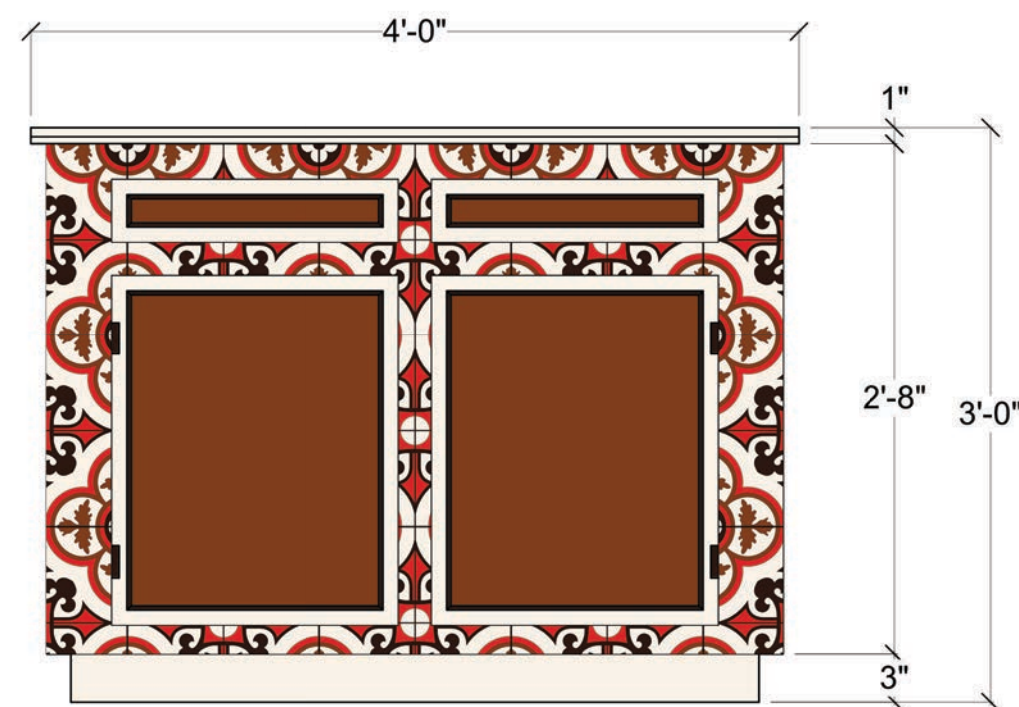



BAKERY COUNTER FRONT VIEW



BAKERY COUNTER SIDE VIEW

**PAINT ELEVATION - KITCHEN COUNTER**

- BODY AND TRIM HAVE SATIN FINISH
- COUNTER HAS GLOSS FINISH

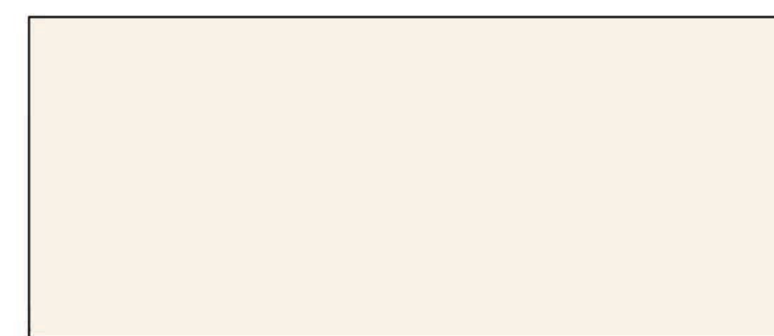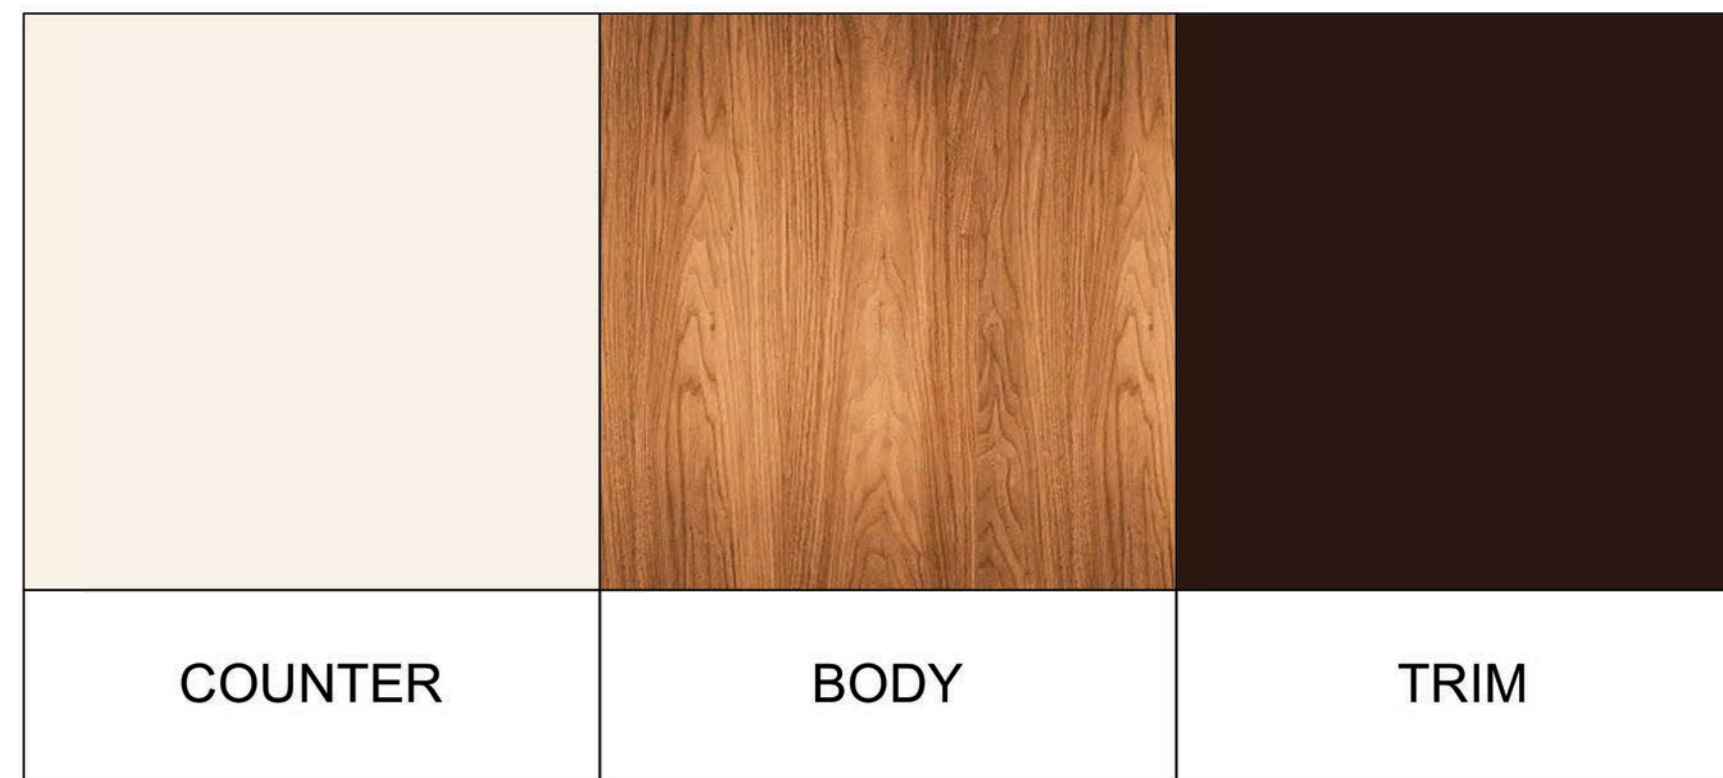

KITCHEN COUNTER TOP VIEW



KITCHEN COUNTER FRONT VIEW



KITCHEN COUNTER SIDE VIEW

**Disclaimer:**  
 Drawings are only meant to illustrate ideas and aesthetics for the project. Any and all structural elements shown in the design must be evaluated and stamped by a certified technical director before construction. The designer does not assume any liability for structural integrity in the design or construction. The designer will be held liable for all liability to its structural integrity and related consumer, crew and performer safety.

*Brandon M. Newton*  
 Scenic Designer Signature

Venue: **Actor's Playhouse**

Stage: **Balcony Theatre**

Director: **David Arisco**

Scenic Charge Artist: **Amanda Sparhawk**

Show Title: **SWEET GOATS & BLUEBERRY SEÑORITAS**

Sheet Title: **Paint Elevation - Counters**

Date: **14 July 2023**


Scale: **1" = 1'-0"**

Designer: **Brandon M. Newton**


Drawn By: **Brandon M. Newton**

Sheet Number: **ELE-5** of **11**


**PAINT ELEVATION - BASEMENT PLATFORM**  
 - CEMENT AND WANESCOTING HAVE MATTE FINISH

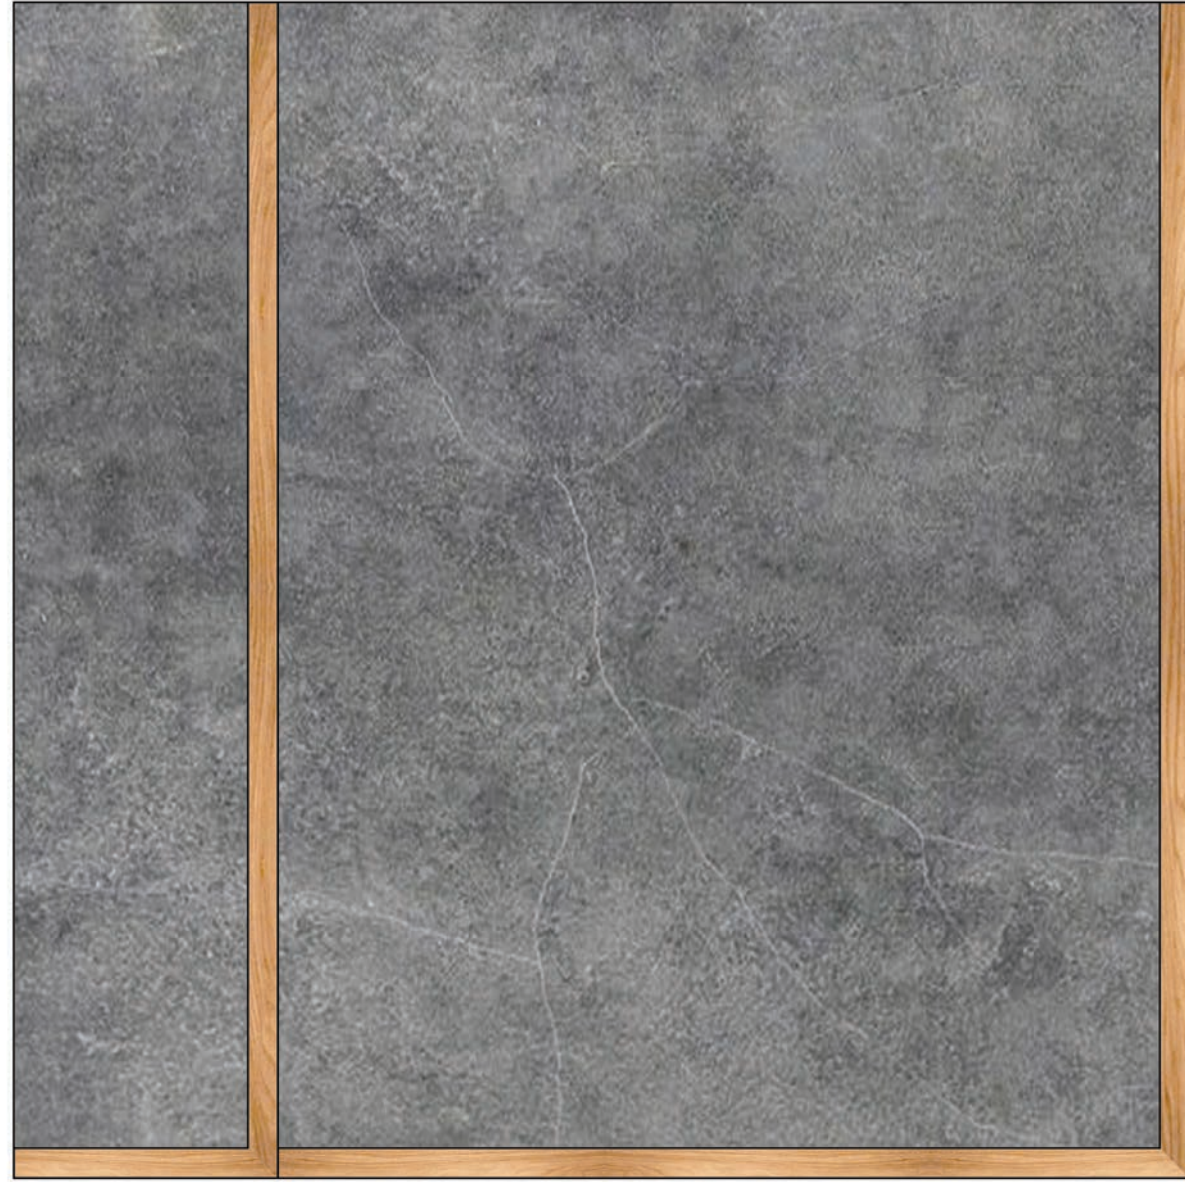

BASEMENT PLATFORM TOP VIEW

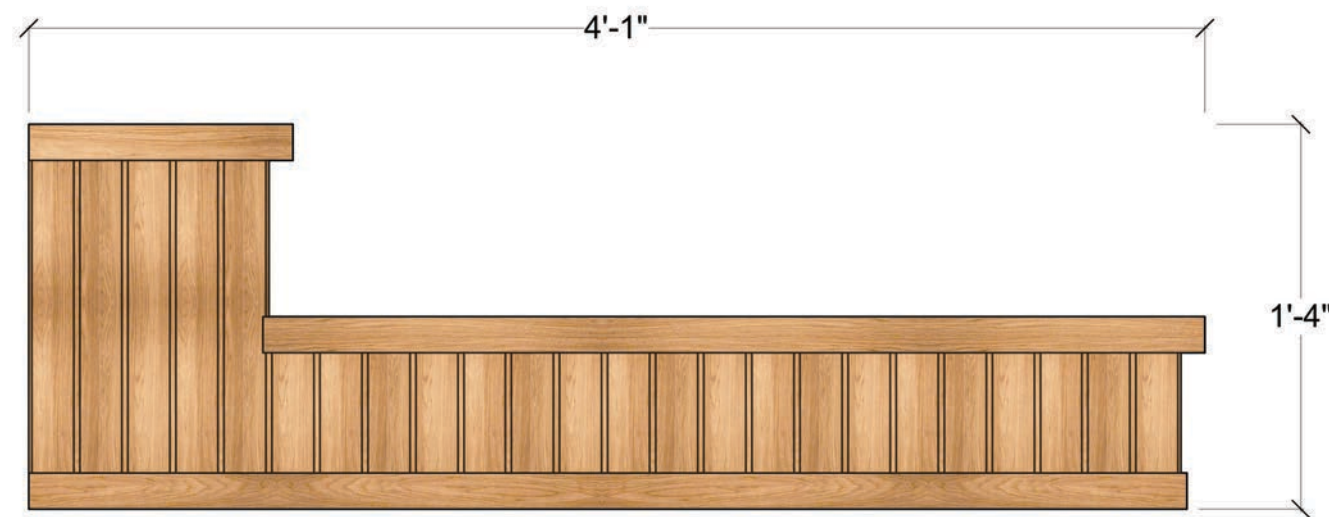

BASEMENT PLATFORM SIDE VIEW

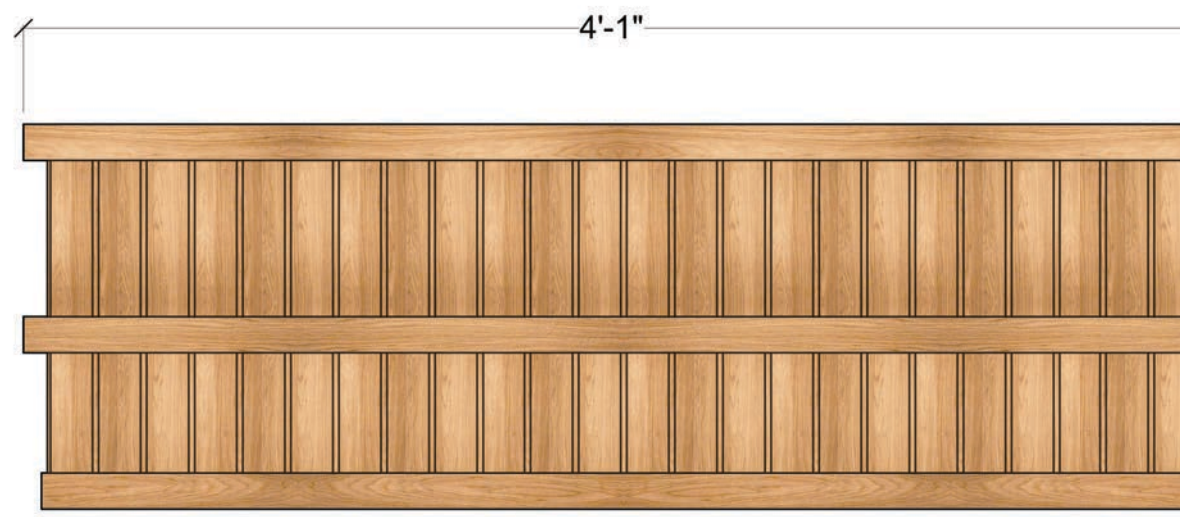

BASEMENT PLATFORM FRONT VIEW



CEMENT

WANESCOTING

Venue: **Actor's Playhouse**

Stage: **Balcony Theatre**

Director: **David Arisco**  
 Scenic Charge Artist: **Amanda Sparhawk**

Show Title: **SWEET GOATS & BLUEBERRY SEÑORITAS**


Sheet Title: **Paint Elevation - Basement Platform**

Date: **14 July 2023**  
 Scale: **1/2" = 1'-0"**

Designer: **Brandon M. Newton**  
 Drawn By: **Brandon M. Newton**

Sheet Number: **ELE-6**  
 of: **11**



**Disclaimer:**  
 Drawings are only meant only to illustrate ideas and aesthetics for the project. Any and all structural elements shown in the design must be evaluated and stamped by a certified technical director before construction. The designer does not assume any liability for structural integrity in the design or construction. The designer will build the design and assume all liability for its structural integrity and related consumer, crew and performer safety.

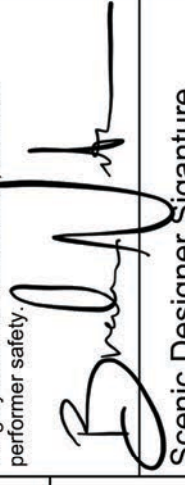


Scenic Designer Signature

**PAINTELEVATION - KITCHEN PLATFORM**


- BRICKS AND WALLS HAVE MATTE FINISH
- FRAMES AND FLOORING HAVE SATIN FINISH
- THE TILE IS THE SAME AS THE BAKERY
- SEE ELE-10 FOR FULL SCALE TILE DETAIL
- SEE ELE-11 FOR WINDOW DETAIL

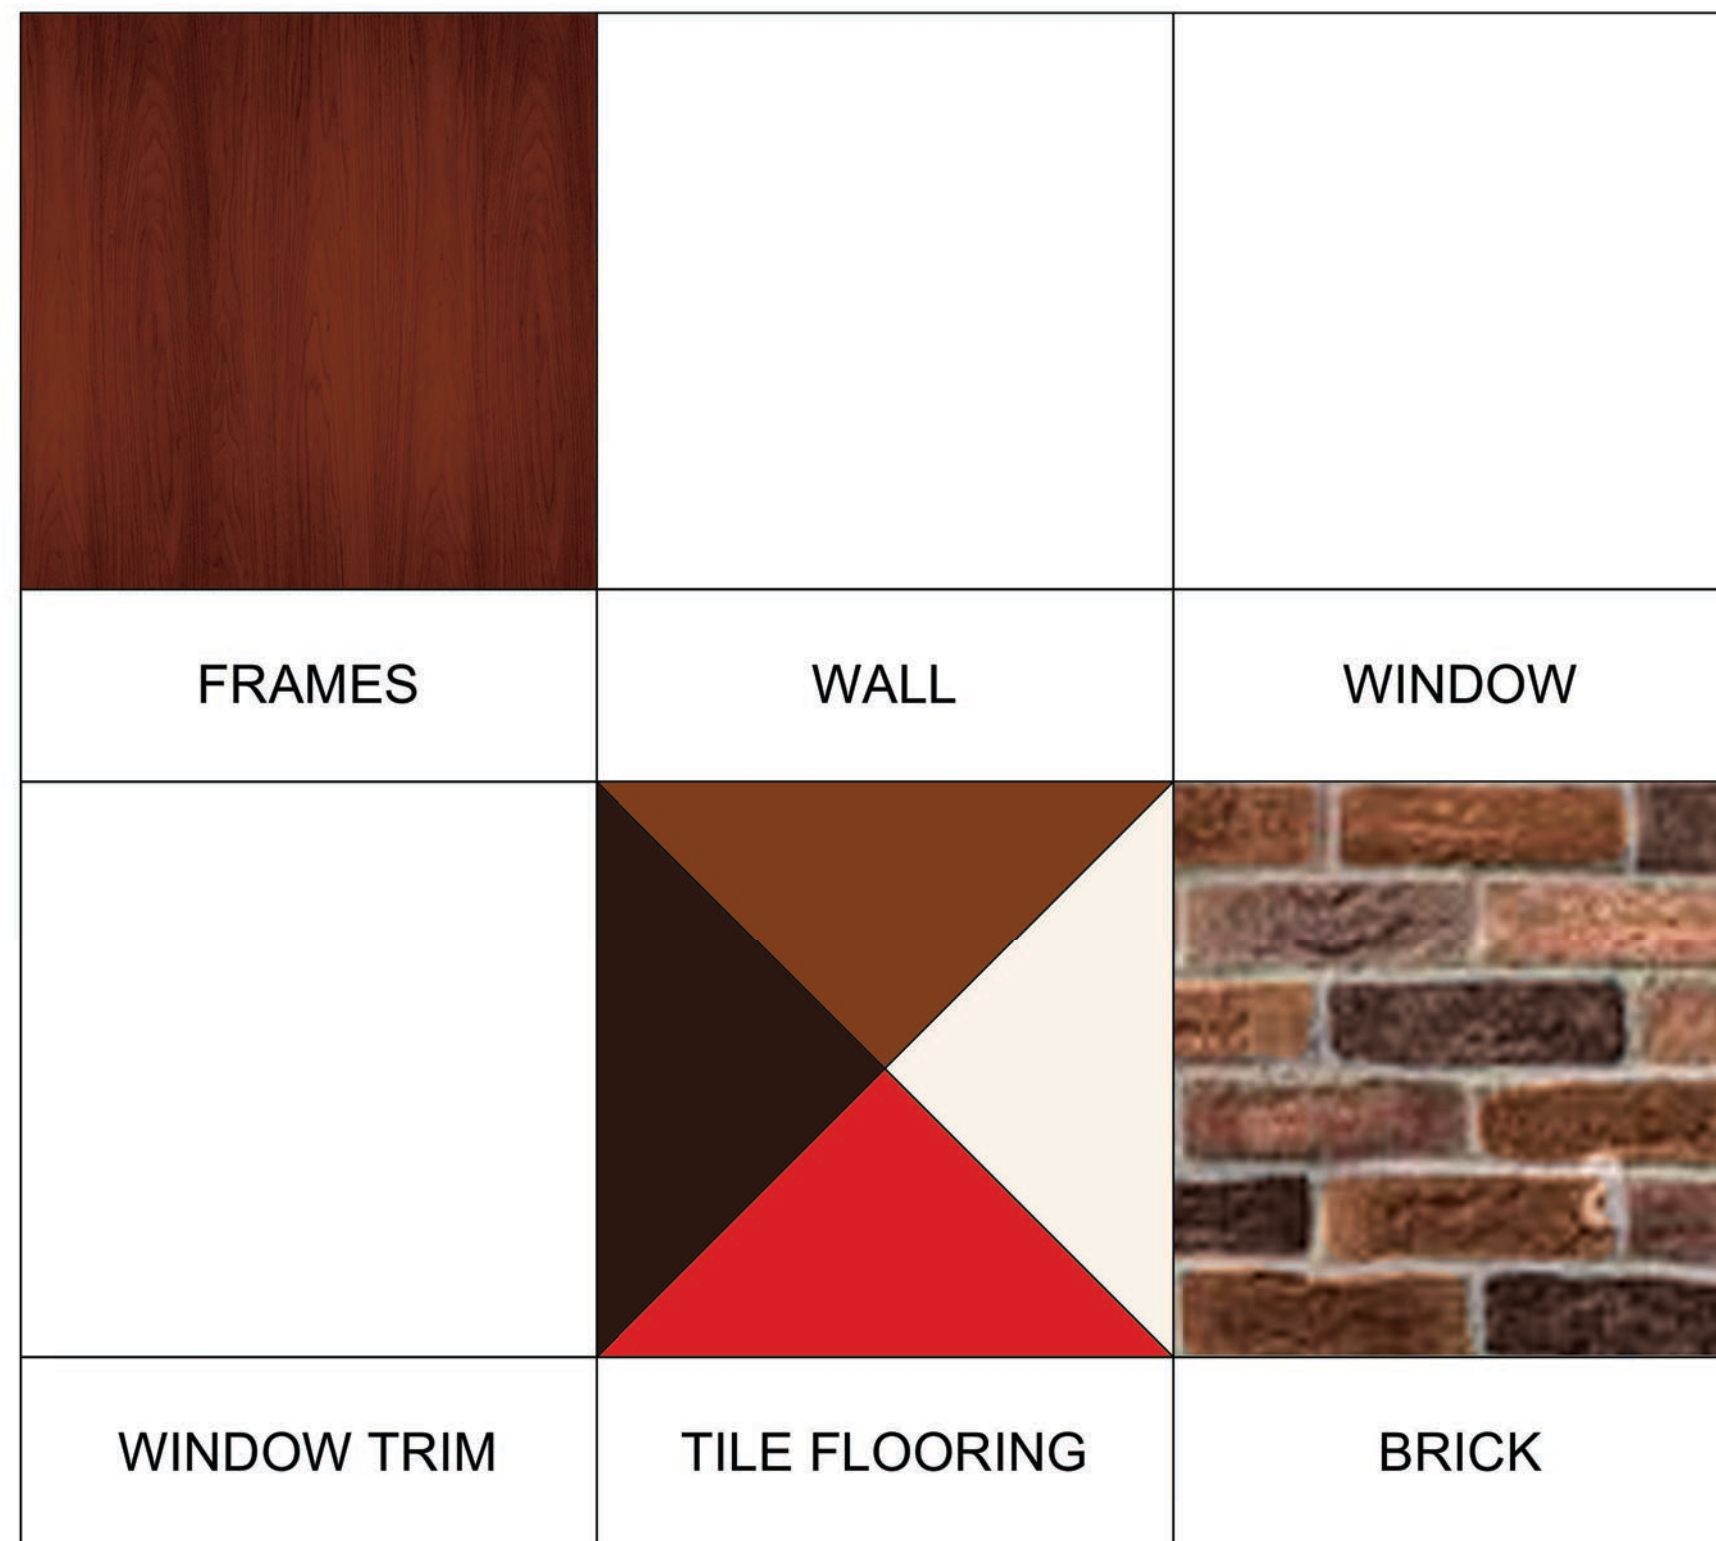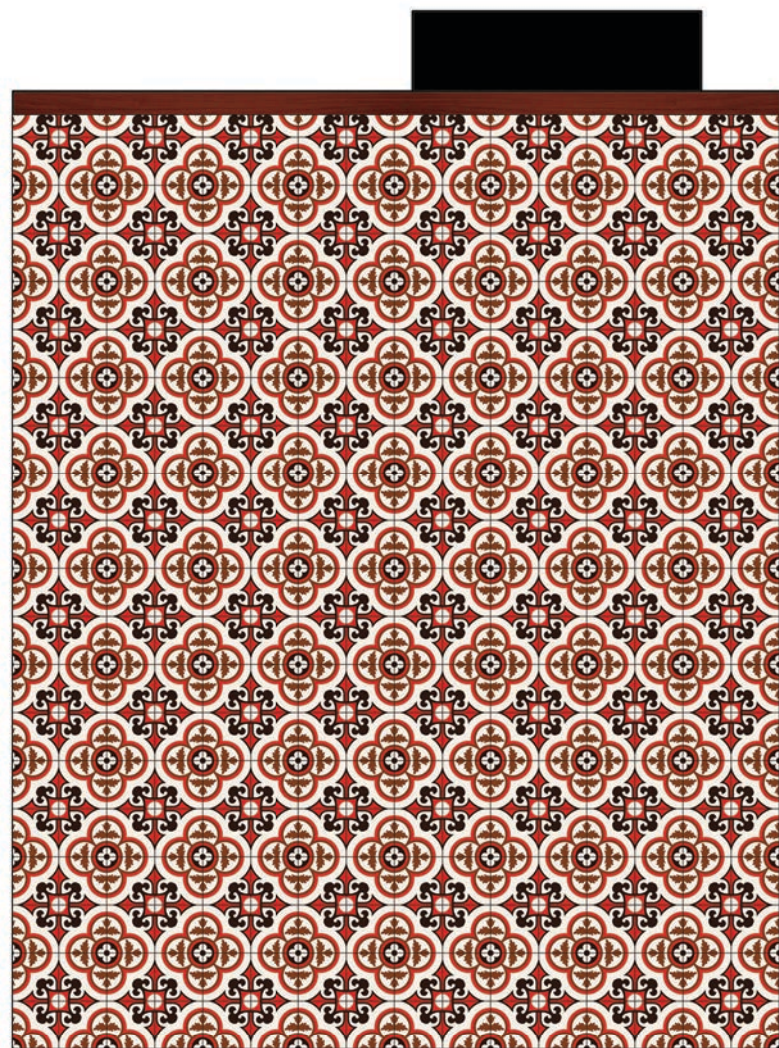

KITCHEN PLATFORM TOP VIEW

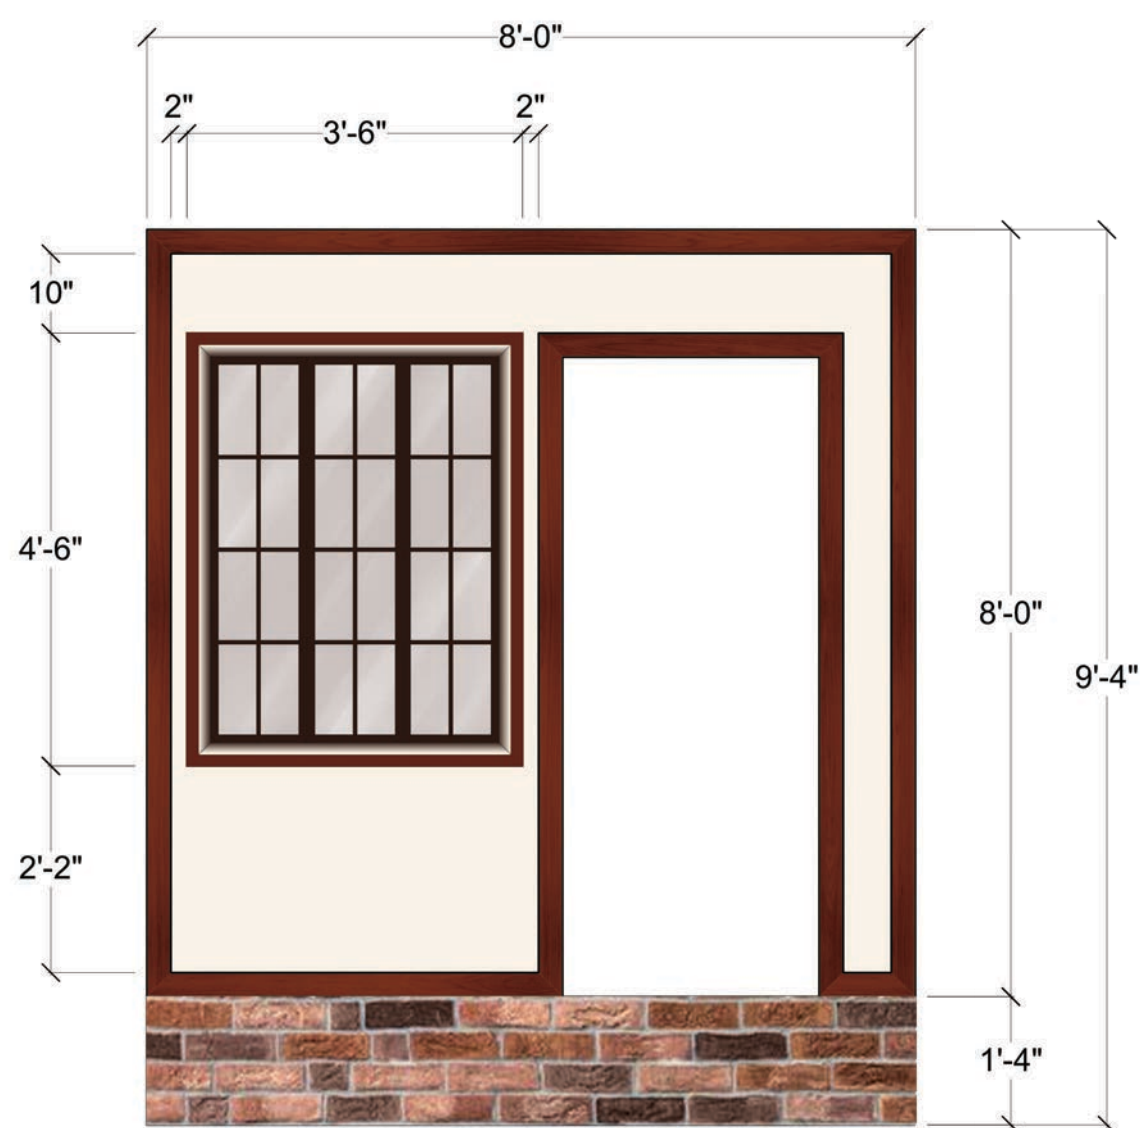

KITCHEN PLATFORM FRONT VIEW

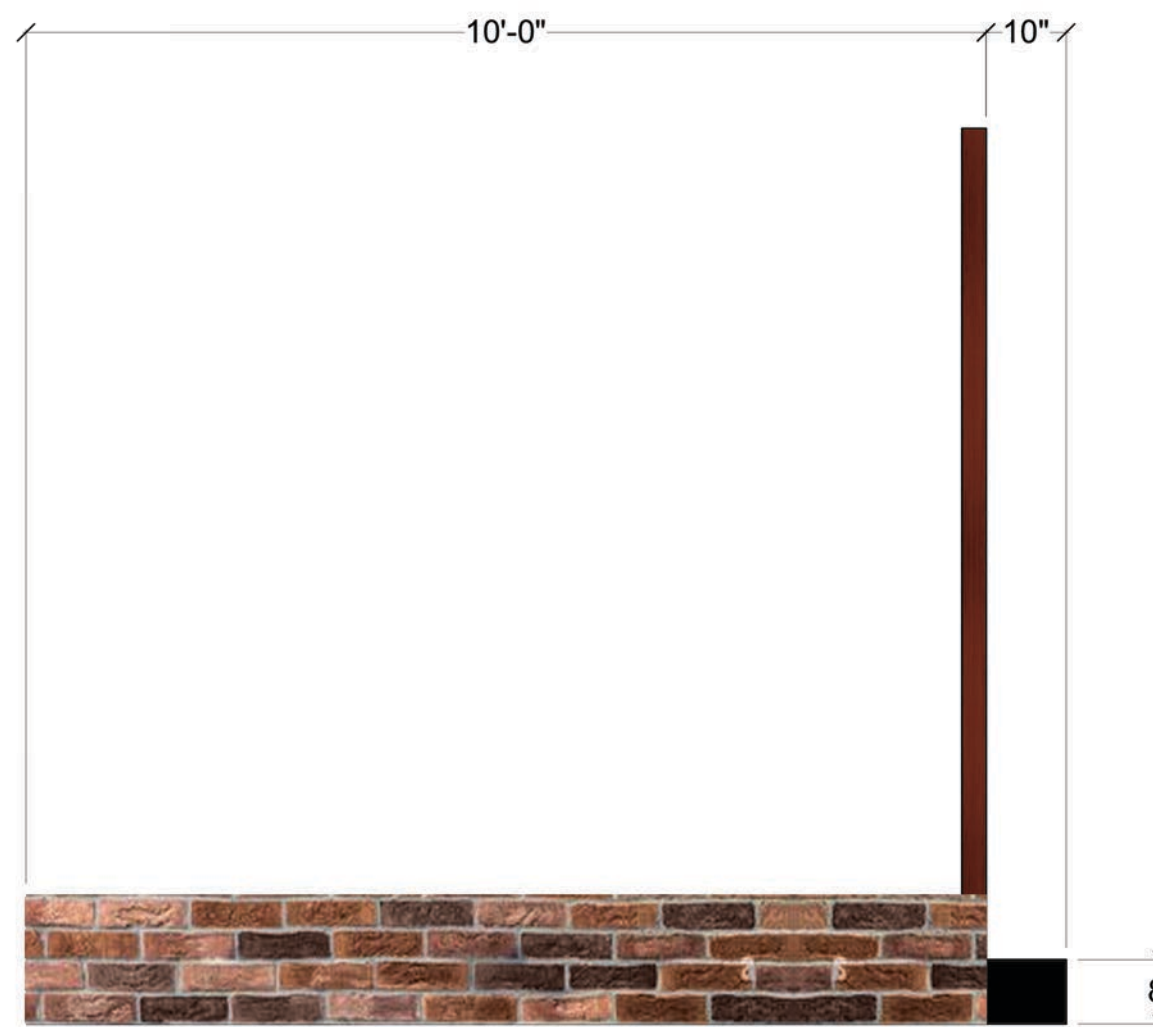

KITCHEN PLATFORM SIDE VIEW

**Disclaimer:**  
 Drawings are only meant to illustrate ideas and aesthetics for the project. Any and all structural elements shown in the design must be evaluated and stamped by a certified technical director before construction. The designer does not assume any liability for structural integrity in the design or construction. The designer will be held responsible for all liability to the structural integrity and related consumer, crew and performer safety.

*Brandon M. Newton*  
 Scenic Designer Signature

Venue: **Actor's Playhouse**  
 Stage: **Balcony Theatre**  
 Director: **David Arisco**  
 Scenic Charge Artist: **Amanda Sparhawk**

Show Title: **SWEET GOATS & BLUEBERRY SEÑORITAS**


Sheet Title: **Paint Elevation - Kitchen Platform**  
 Date: **14 July 2023**  
 Designer: **Brandon M. Newton**  
 Scale: **1/2" = 1'-0"**  
 Drawn By: **Brandon M. Newton**


Sheet Number: **ELE-7**  
 of: **11**





**PAINT ELEVATION - GROUNDROW**  
**- MATTE FINISH**

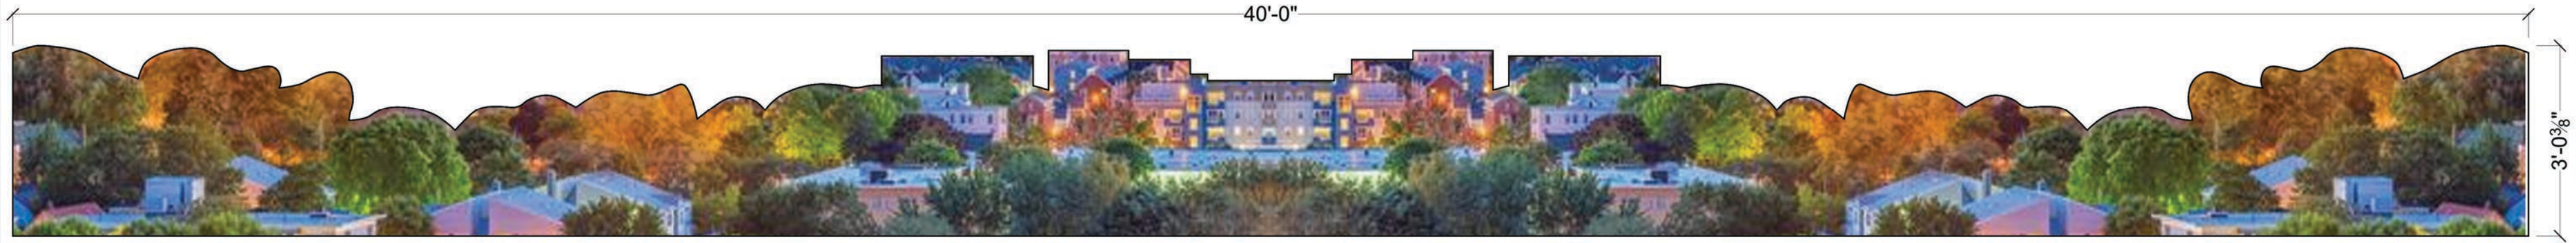

Sheet Title: <b>Paint Elevation - Groundrow</b>		Show Title: <b>SWEET GOATS &amp; BLUEBERRY SEÑORITAS</b>		Venue: <b>Actor's Playhouse</b>		Disclaimer: Drawings are only meant only to illustrate ideas and aesthetics for the project. Any and all structural elements shown in the design must be evaluated and stamped by a certified technical director before construction. The designer does not assume any liability for structural integrity in the design or for one building a structure. Designer will assume all liability to its structural integrity and related consumer, crew and performer safety.
Date: 14 July 2023	Scale: 1/2" = 1'-0"	Stage: <b>Balcony Theatre</b>		Director: David Arisco		
Designer: Brandon M. Newton	Drawn By: Brandon M. Newton	Scenic Charge Artist: Amanda Sparhawk		Scenic Designer Signature 		
Sheet Number: <b>ELE-9</b>		of: 11				

**PAINT ELEVATION - FULL SCALE TILE**

- FOR USE ON PASTRY CASE, BAKERY COUNTER, AND KITCHEN FLOORING



Sheet Number:  
**ELE-10**  
of: 11

Sheet Title:  
**Paint Elevation - Full Scale Tile**

Date:  
14 July 2023

Designer:  
Brandon M. Newton

Scale:  
1/2" = 1'-0"

Drawn By:  
Brandon M. Newton

Show Title:  
**SWEET GOATS & BLUEBERRY SEÑORITAS**

Venue:  
**Actor's Playhouse**

Stage:  
**Balcony Theatre**


Director:  
David Arisco

Scenic Charge Artist:  
Amanda Sparhawk

**Disclaimer:**  
Drawings are only meant to illustrate ideas and aesthetics for the project. Any and all structural elements shown in the design must be evaluated and stamped by a certified technical director before construction. The designer does not assume any liability for structural integrity in design or construction. The designer will build the design and assume all liability for its structural integrity and related consumer, crew and performer safety.

*Brandon M. Newton*  
Scenic Designer Signature

**PAIN ELEVATION - KITCHEN WINDOW DETAIL**  
 - FOR USE ON KITCHEN WALL SCRIM  
 - TRIM HAS SATIN FINISH

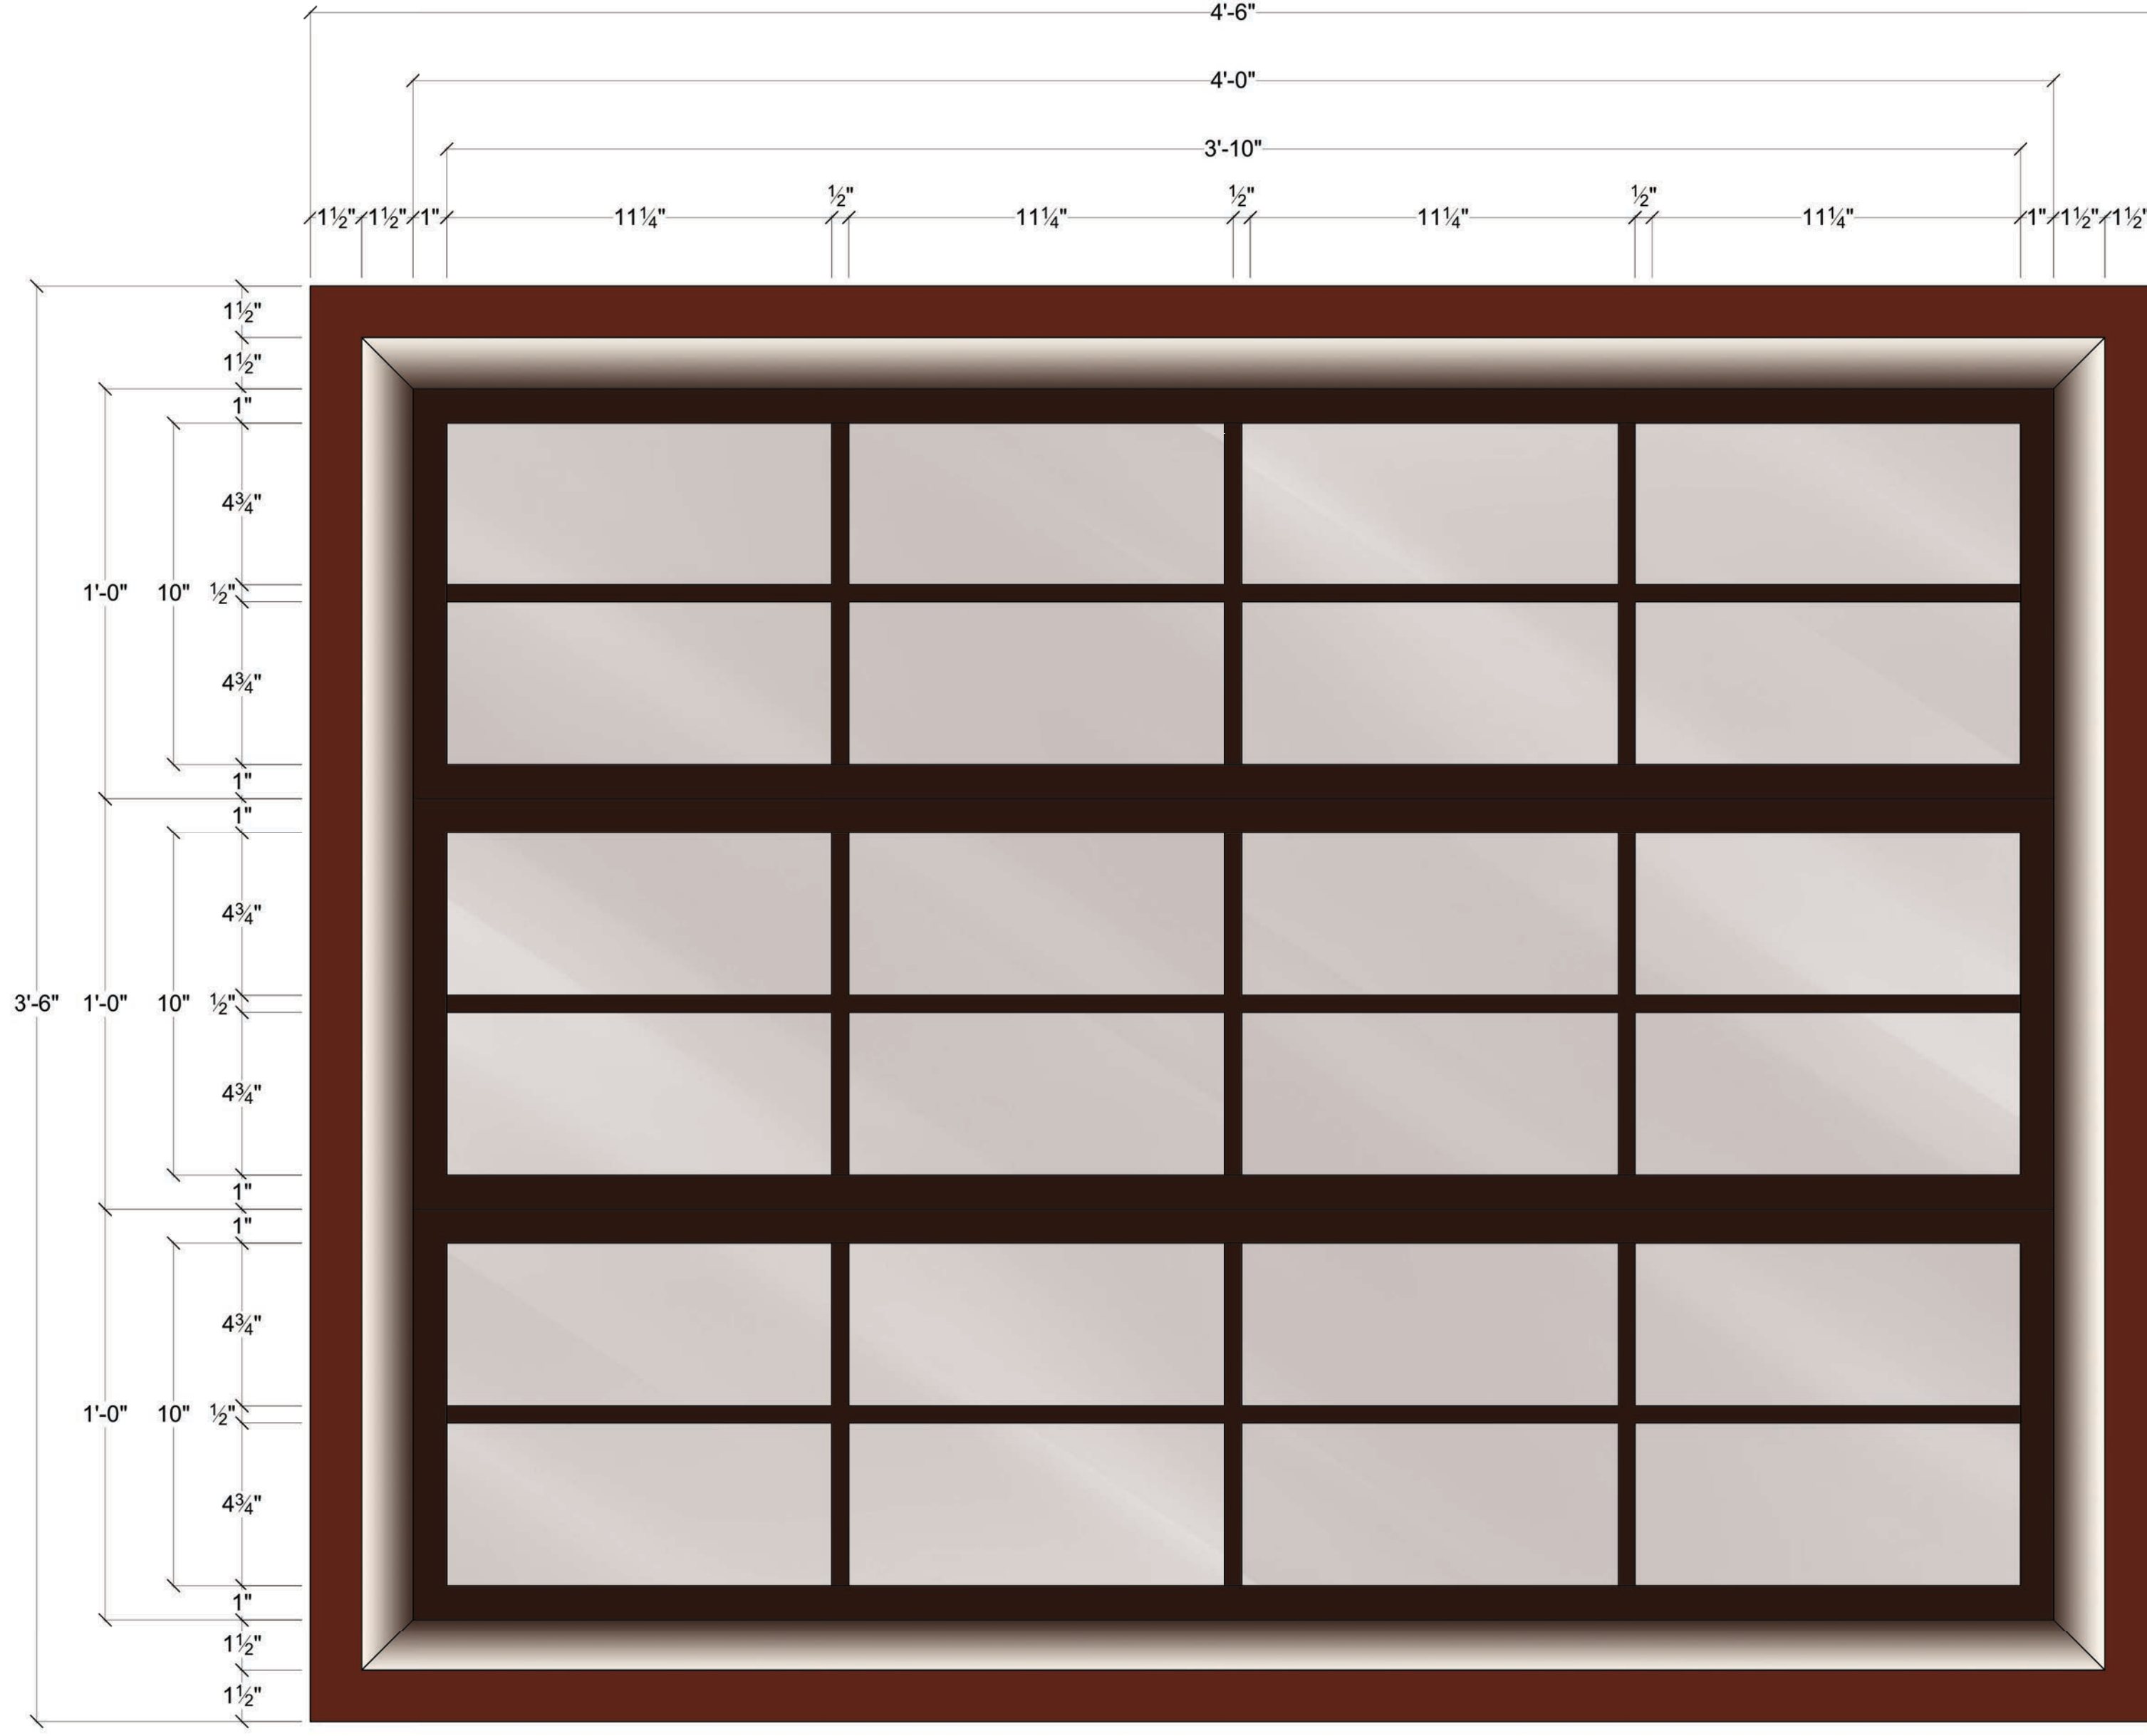

Sheet Number:  
**ELE-11**  
 of: 11

Sheet Title:  
**Paint Elevation - Window Detail**

Date:  
 14 July 2023

Designer:  
 Brandon M. Newton

Scale:  
 3" = 1'-0"

Drawn By:  
 Brandon M. Newton

Show Title:  
**SWEET GOATS & BLUEBERRY SEÑORITAS**

Venue:  
**Actor's Playhouse**

Stage:  
**Balcony Theatre**

Director:  
 David Arisco

Scenic Charge Artist:  
 Amanda Sparhawk

**Disclaimer:**  
 Drawings are only meant to illustrate ideas and aesthetics for the project. Any and all structural elements shown in the design must be evaluated and stamped by a certified technical director before construction. The designer does not assume any liability for structural integrity in the design. The designer will not be held liable for any structural integrity or related consumer, crew and performer safety.

*Brandon M. Newton*  
 Scenic Designer Signature