


Disclaimer:
 Drawings are only meant only to illustrate ideas and are not to be used for construction. All structural elements shown in the design must be evaluated and stamped by a certified technical director before construction. The designer does not assume any liability for structural integrity in the designs. The company selected to build the designs will assume all liability to its structural integrity and related consumer, crew and performer safety.

Brandon M. Newton
 Scenic Designer Signature

Venue: Shenzhen Poly Theatre
 Stage: Shenzhen Poly Theatre
 Director: Greg C. Ganakas
 Technical Director: Teacher Xu

ANNIE

Sheet Title: ToS - Top of Show
 Date: 03 July 2021
 Designer: Brandon M. Newton
 Scale: 1/8" = 1'-0"
 Drawn By: Brandon M. Newton
 Sheet Number: GP-0
 of 23

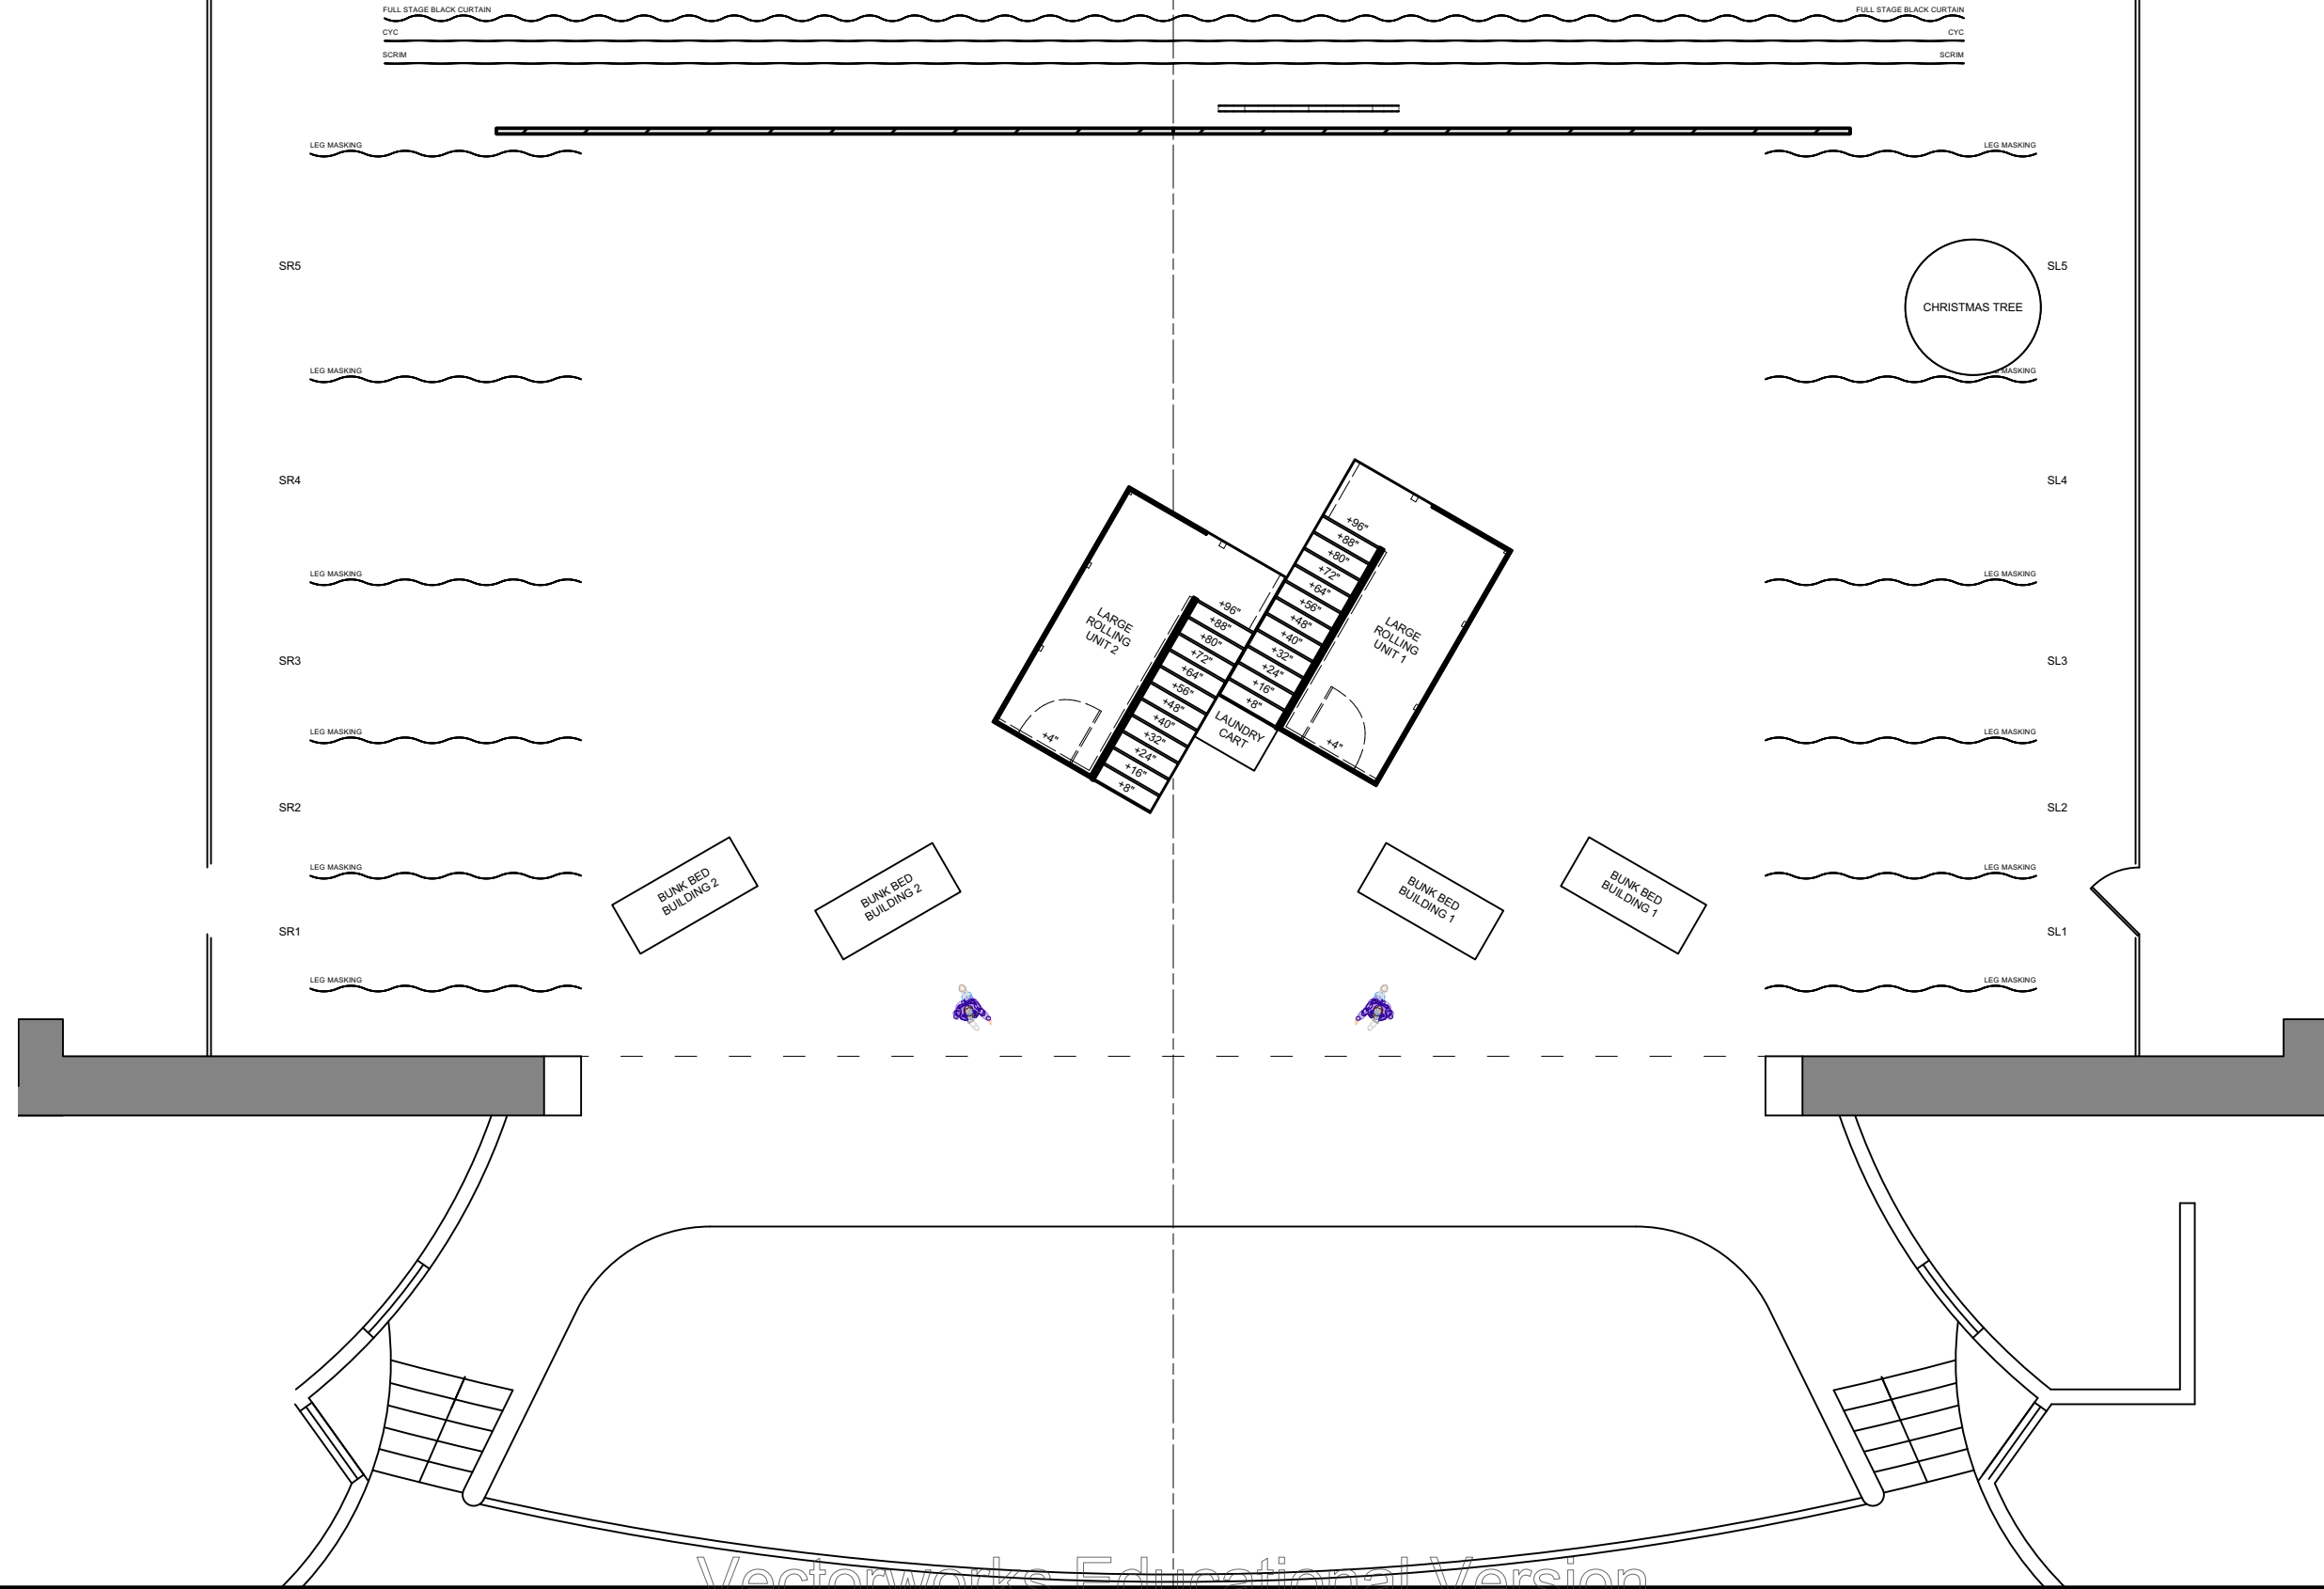

Disclaimer:
 Drawings are only meant only to illustrate ideas and are not to be used for construction. All structural elements shown in the design must be evaluated and stamped by a certified technical director before construction. The designer does not assume any liability for structural integrity in the designs. The company selected to build the designs will assume all liability to its structural integrity and related consumer, crew and performer safety.


Greg C. Ganakas
 Scenic Designer Signature

Venue: Shenzhen Poly Theatre
 Stage: Shenzhen Poly Theatre
 Director: Greg C. Ganakas
 Technical Director: Teacher Xu

ANNIE

Sheet Title: A1S1 - Orphanage Annex
 Date: 03 July 2021
 Scale: 1/8" = 1'-0"
 Designer: Brandon M. Newton
 Drawn By: Brandon M. Newton

Sheet Number: GP-1
 of 23

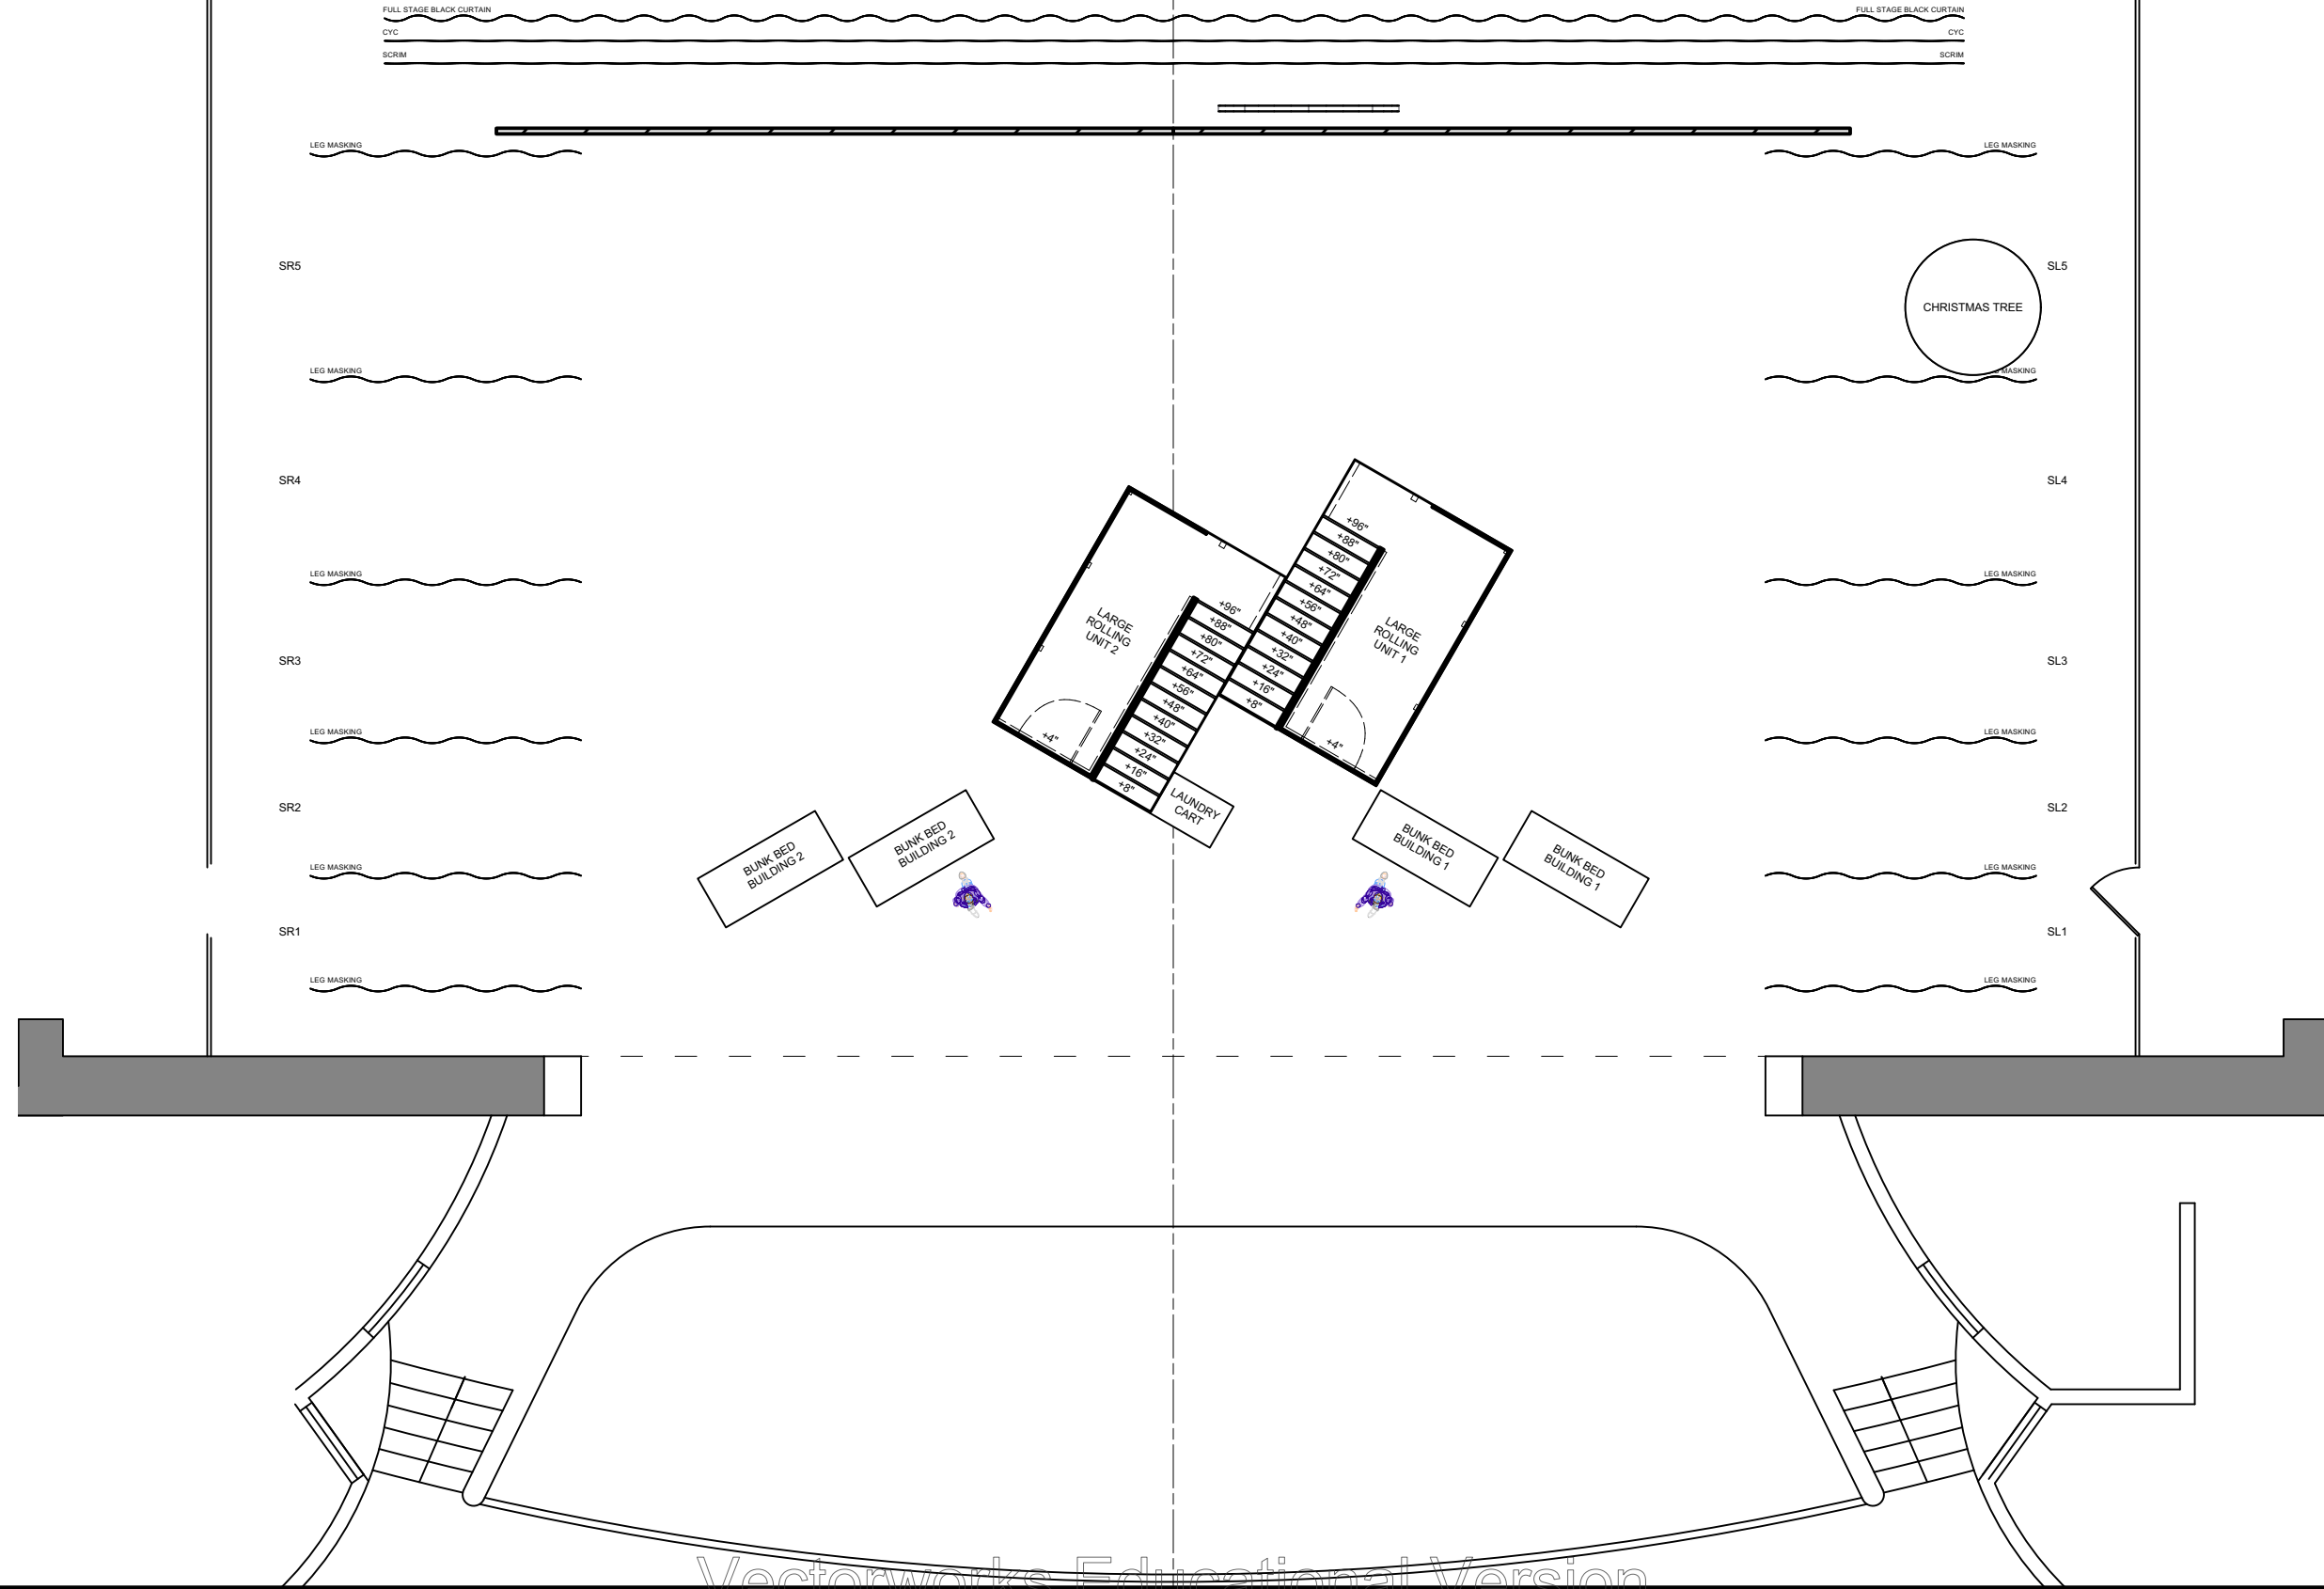


Disclaimer:
 Drawings are only meant only to illustrate ideas and are not to be used for construction. All designs must be evaluated and stamped by a certified technical director before construction. The designer does not assume any liability for structural integrity in the designs. The company selected to build the designs will assume all liability to its structural integrity and related consumer, crew and performer safety.

Greg C. Ganakas
 Scenic Designer Signature

Venue: Shenzhen Poly Theatre
 Stage: Shenzhen Poly Theatre
 Director: Greg C. Ganakas
 Technical Director: Teacher Xu

ANNIE

Sheet Title: A1S1 - Orphanage: Hard Knock Life
 Date: 03 July 2021
 Designer: Brandon M. Newton
 Scale: 1/8" = 1'-0"
 Drawn By: Brandon M. Newton
 Sheet Number: GP-1.1 of 23

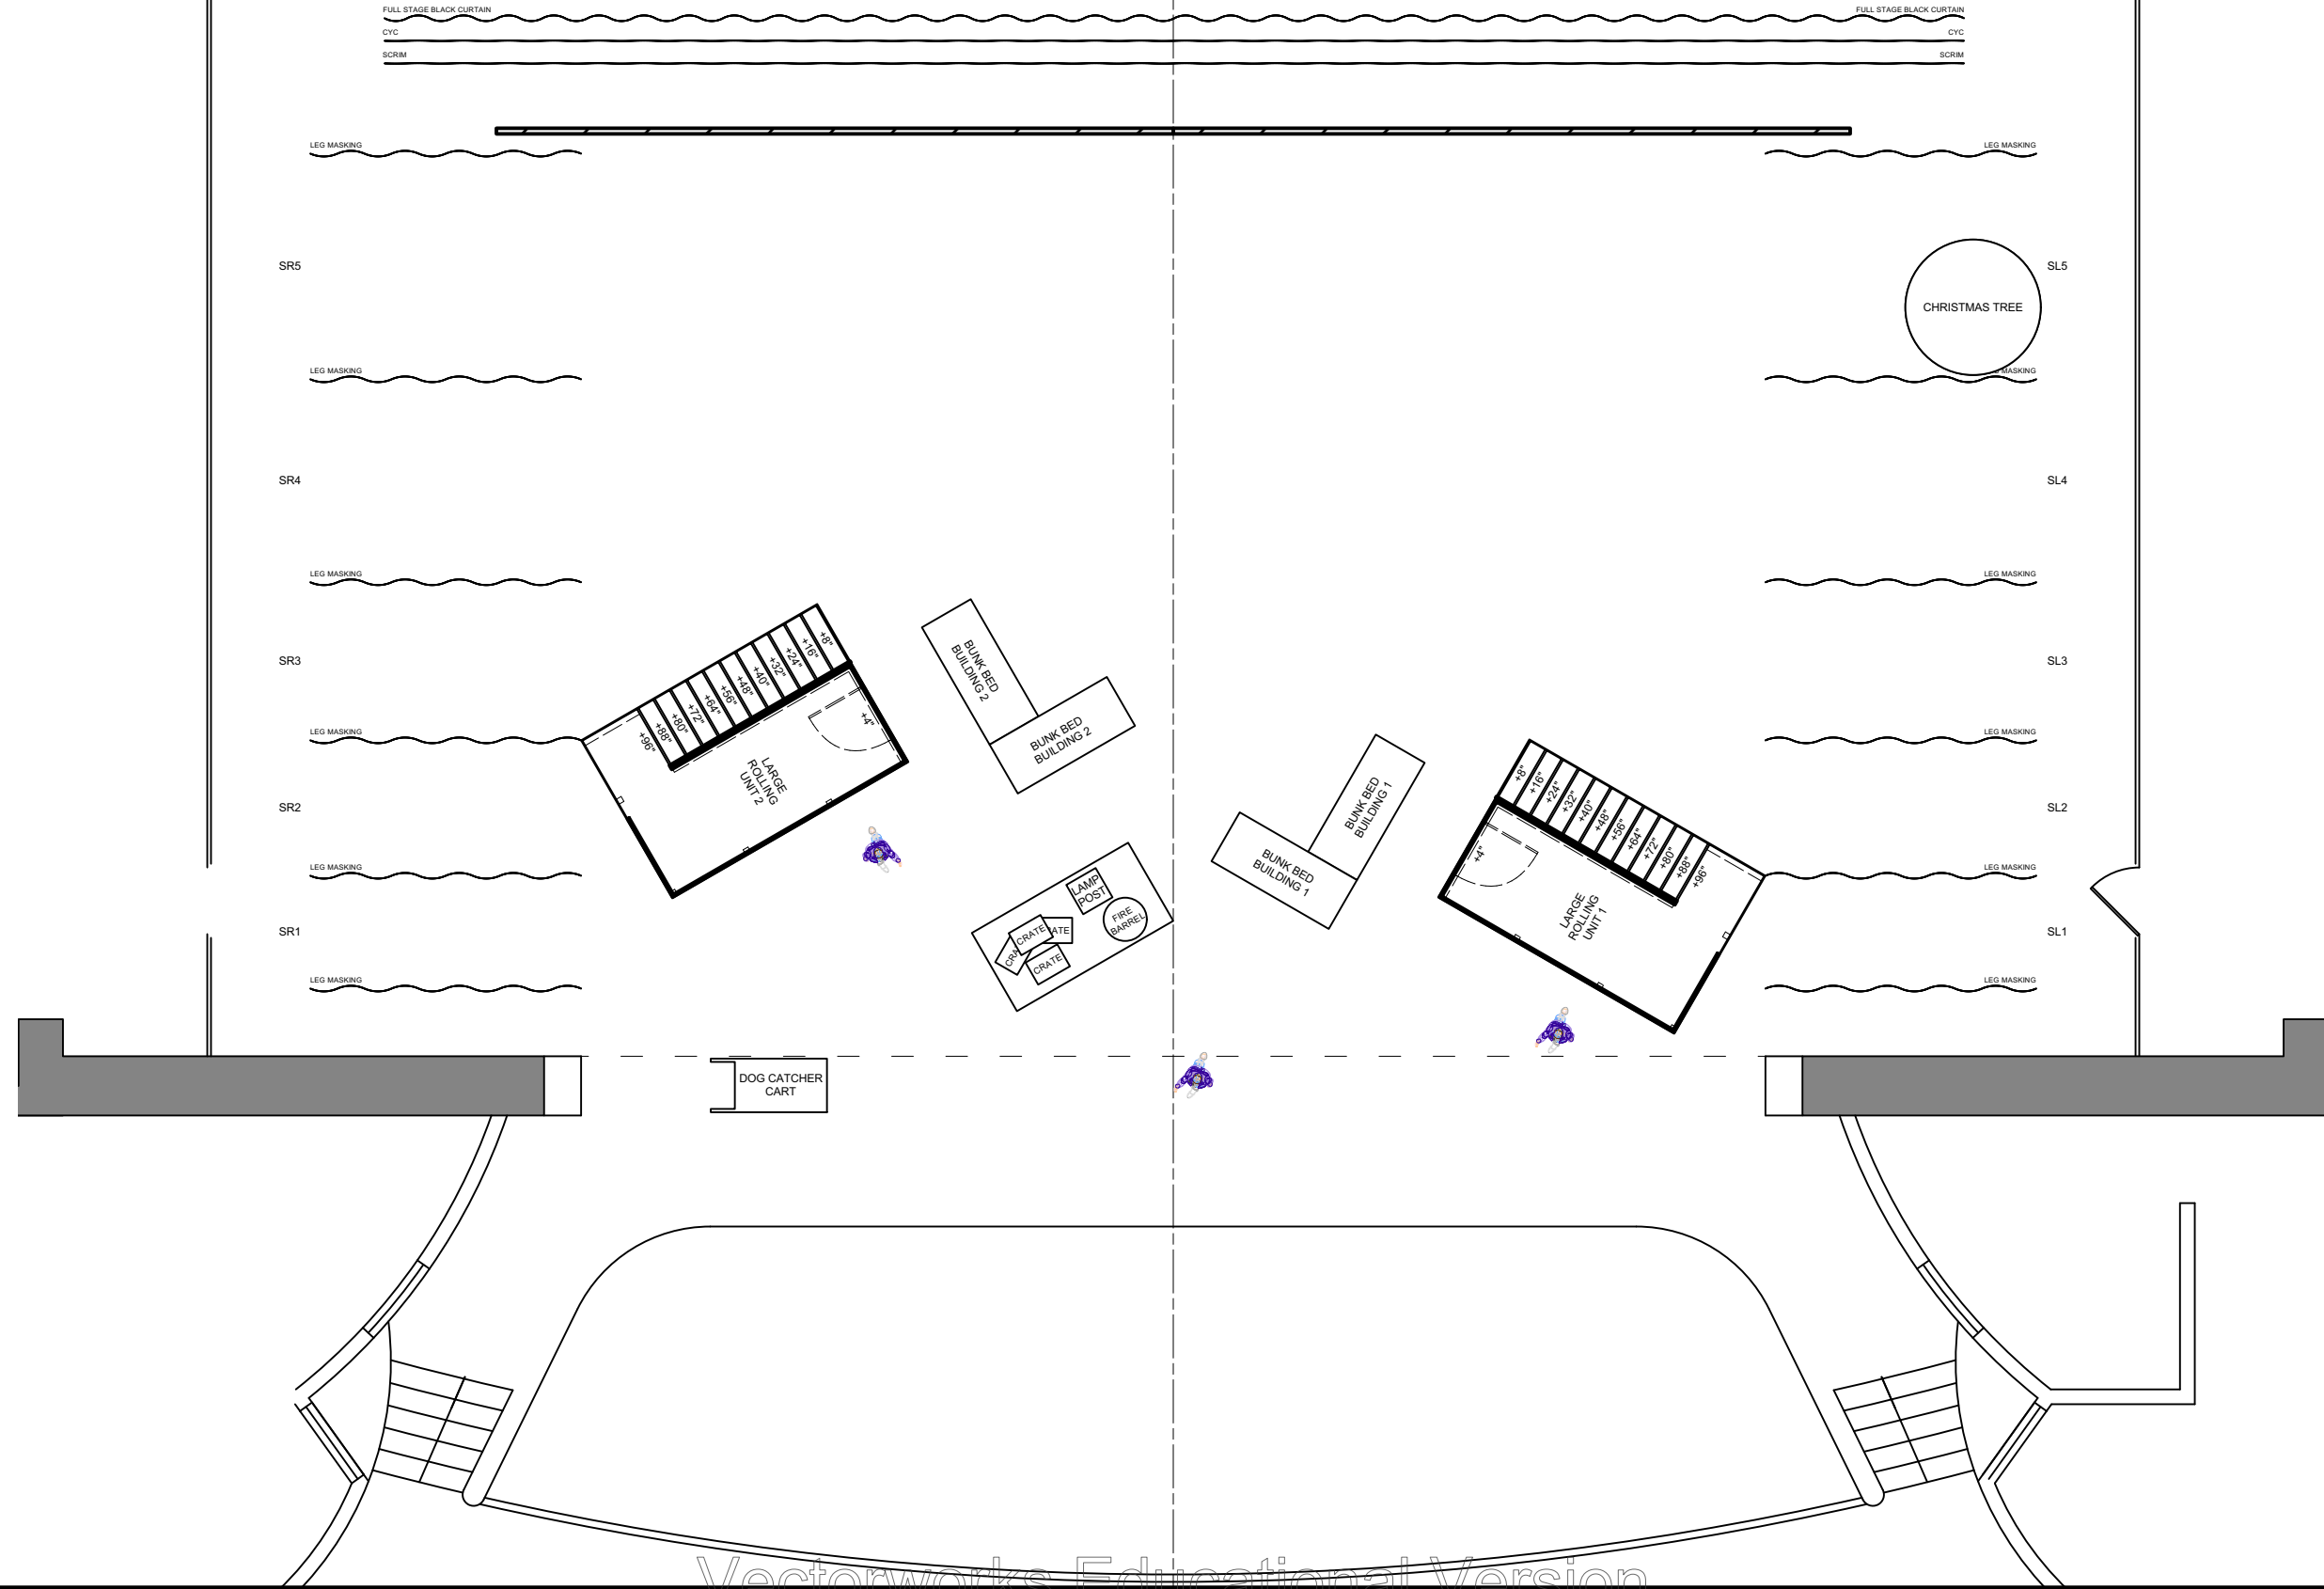


Disclaimer:
 Drawings are only meant only to illustrate ideas and are not to be used for construction. All designs must be evaluated and stamped by a certified technical director before construction. The designer does not assume any liability for structural integrity in the designs. The company selected to build the designs will assume all liability to its structural integrity and related consumer, crew and performer safety.

Brandon M. Newton
 Scenic Designer Signature

Venue: Shenzhen Poly Theatre
 Stage: Shenzhen Poly Theatre
 Director: Greg C. Ganakas
 Technical Director: Teacher Xu

ANNIE

Sheet Title: A1S2 - NYC: Street Corner
 Date: 03 July 2021
 Designer: Brandon M. Newton
 Scale: 1/8" = 1'-0"
 Drawn By: Brandon M. Newton

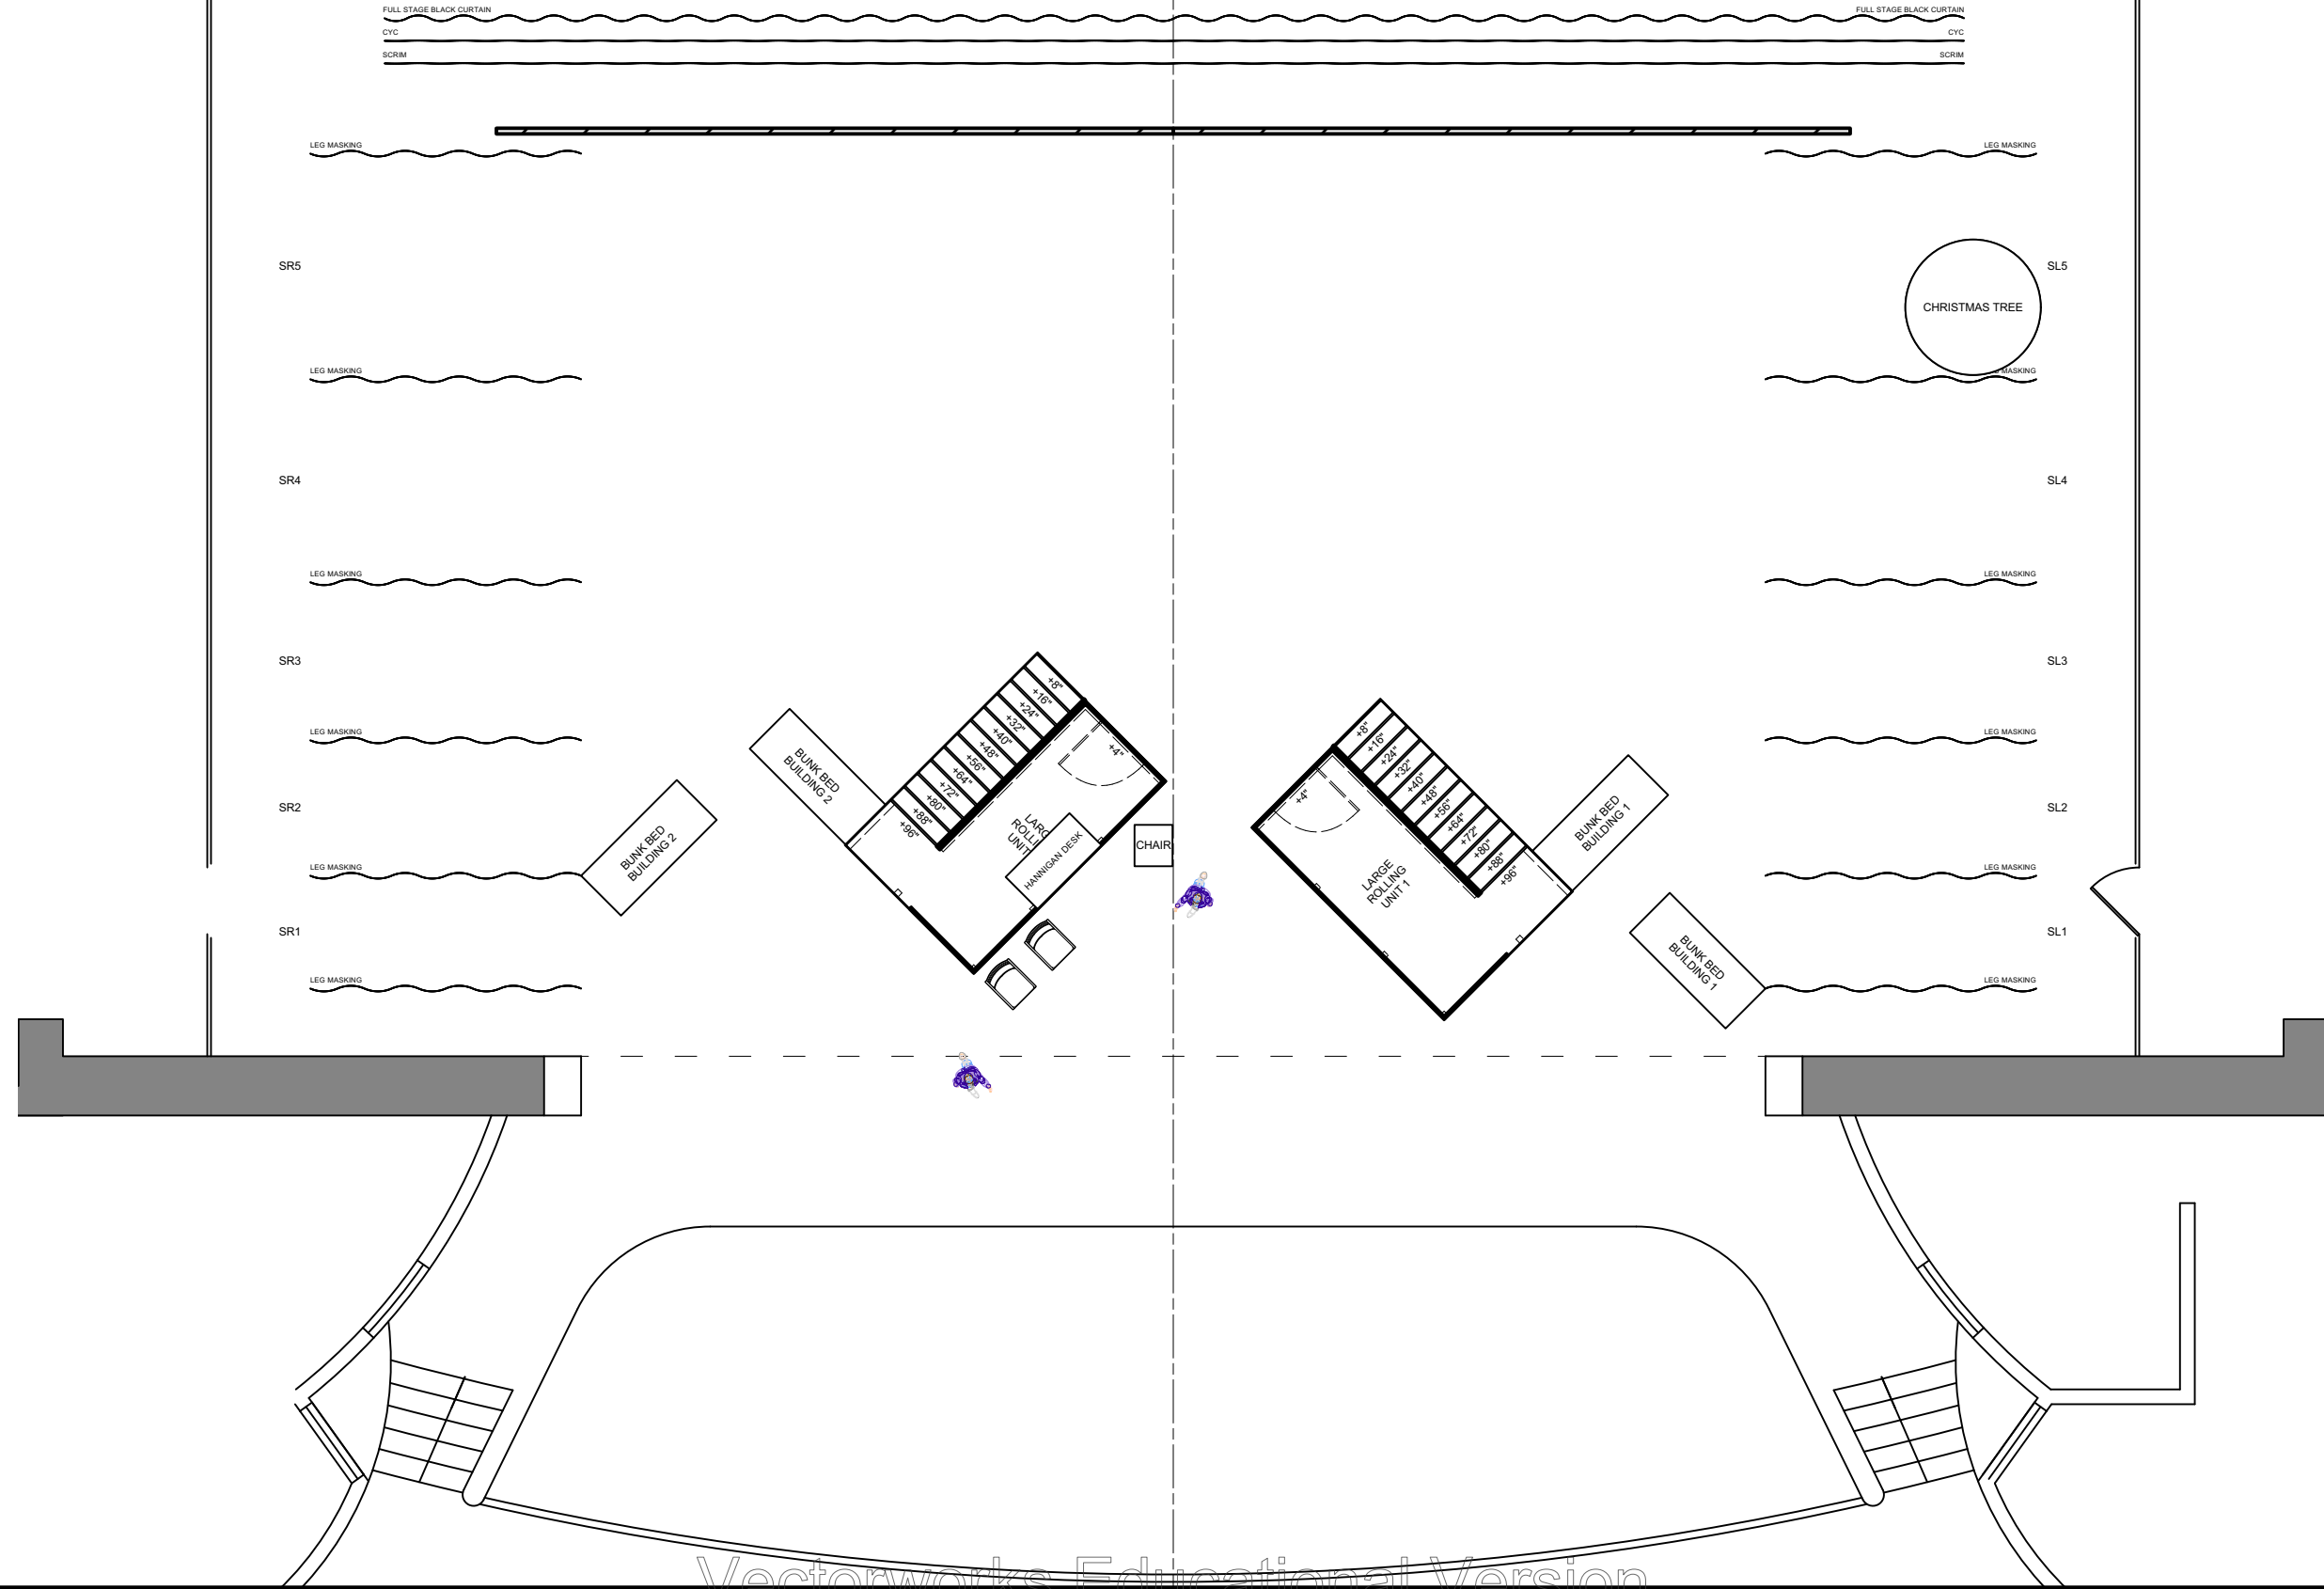

Disclaimer:
 Drawings are only meant only to illustrate ideas and are not to be used for construction. All designs must be evaluated and stamped by a certified technical director before construction. The designer does not assume any liability for structural integrity in the designs. The company selected to build the designs will assume all liability to its structural integrity and related consumer, crew and performer safety.


Brandon M. Newton
 Scenic Designer Signature

Venue: Shenzhen Poly Theatre
 Stage: Shenzhen Poly Theatre
 Director: Greg C. Ganakas
 Technical Director: Teacher Xu

ANNIE

Sheet Title: A1S3 - Orphanage: Hannigan's Office
 Date: 03 July 2021
 Scale: 1/8" = 1'-0"
 Designer: Brandon M. Newton
 Drawn By: Brandon M. Newton

Sheet Number: GP-3 of 23

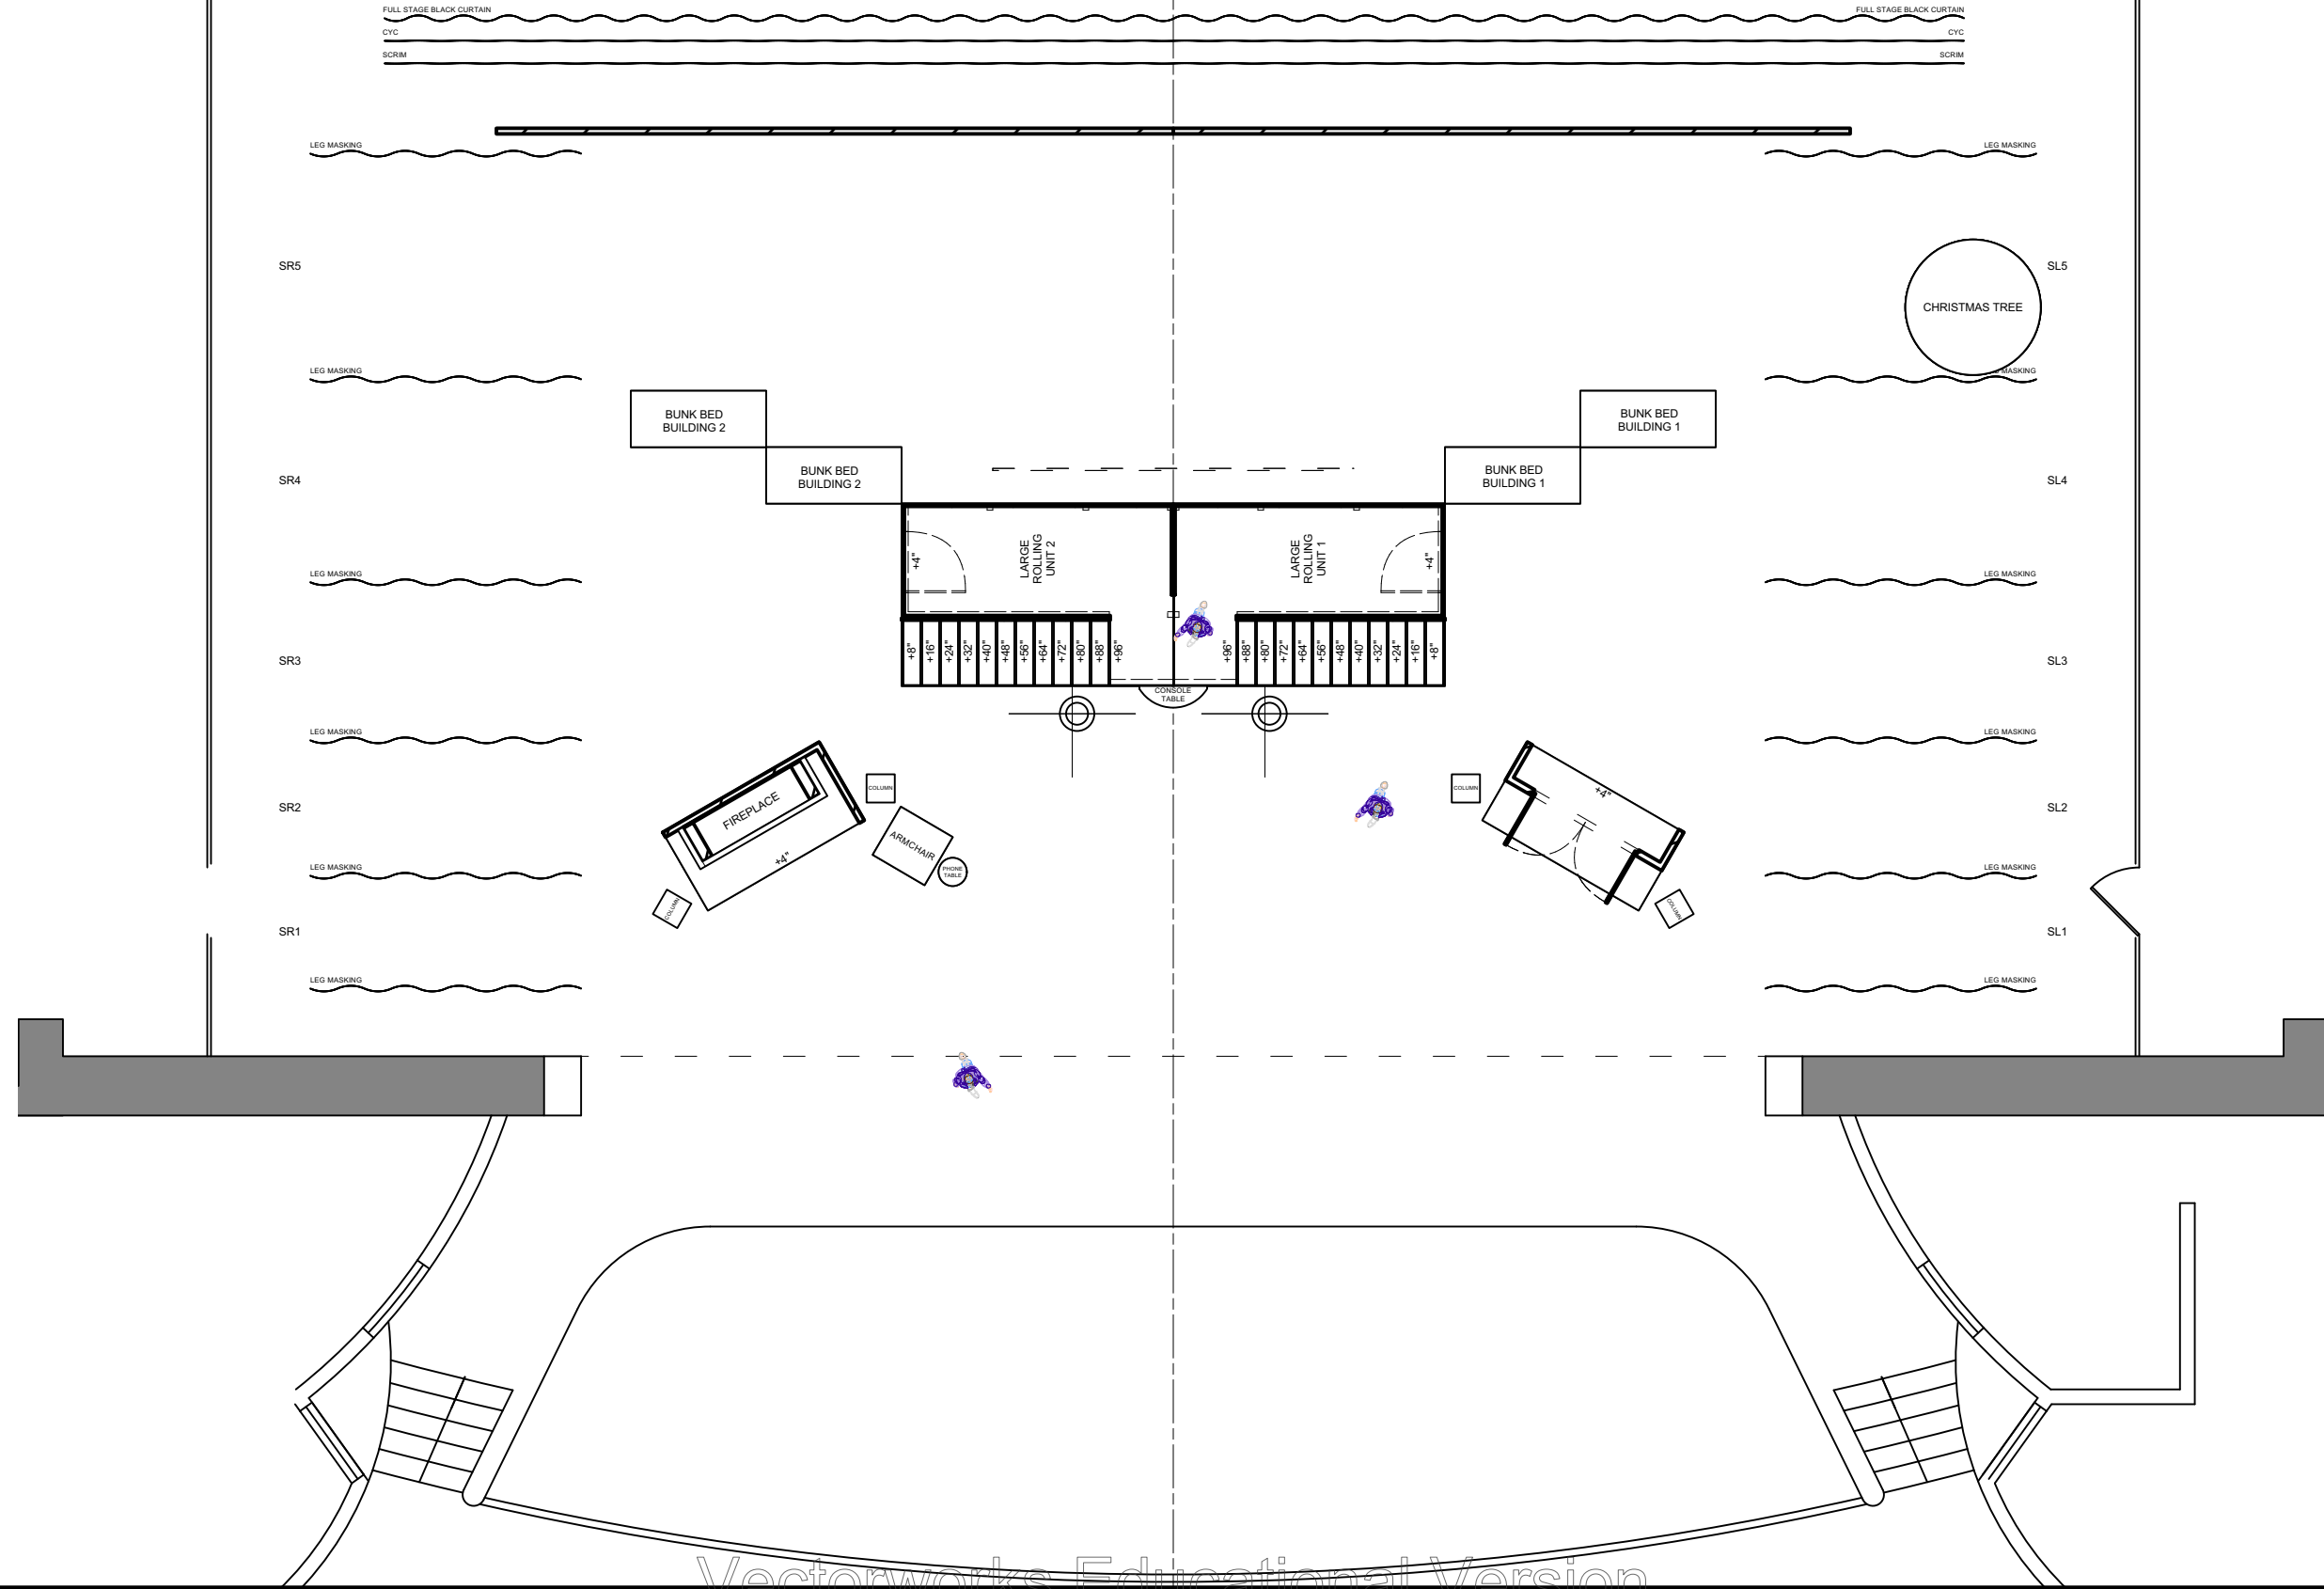


Disclaimer:
 Drawings are only meant only to illustrate ideas and are not to be used for construction. All structural elements shown in the design must be evaluated and stamped by a certified technical director before construction. The designer does not assume any liability for structural integrity in the designs. The company selected to build the designs will assume all liability to its structural integrity and related consumer, crew and performer safety.

Brandon M. Newton
 Scenic Designer Signature

Venue: Shenzhen Poly Theatre
 Stage: Shenzhen Poly Theatre
 Director: Greg C. Ganakas
 Technical Director: Teacher Xu

ANNIE

Sheet Title: A1S4 - Warbucks' Living Room
 Date: 03 July 2021
 Designer: Brandon M. Newton
 Scale: 1/8" = 1'-0"
 Drawn By: Brandon M. Newton
 Sheet Number: GP-4
 of 23

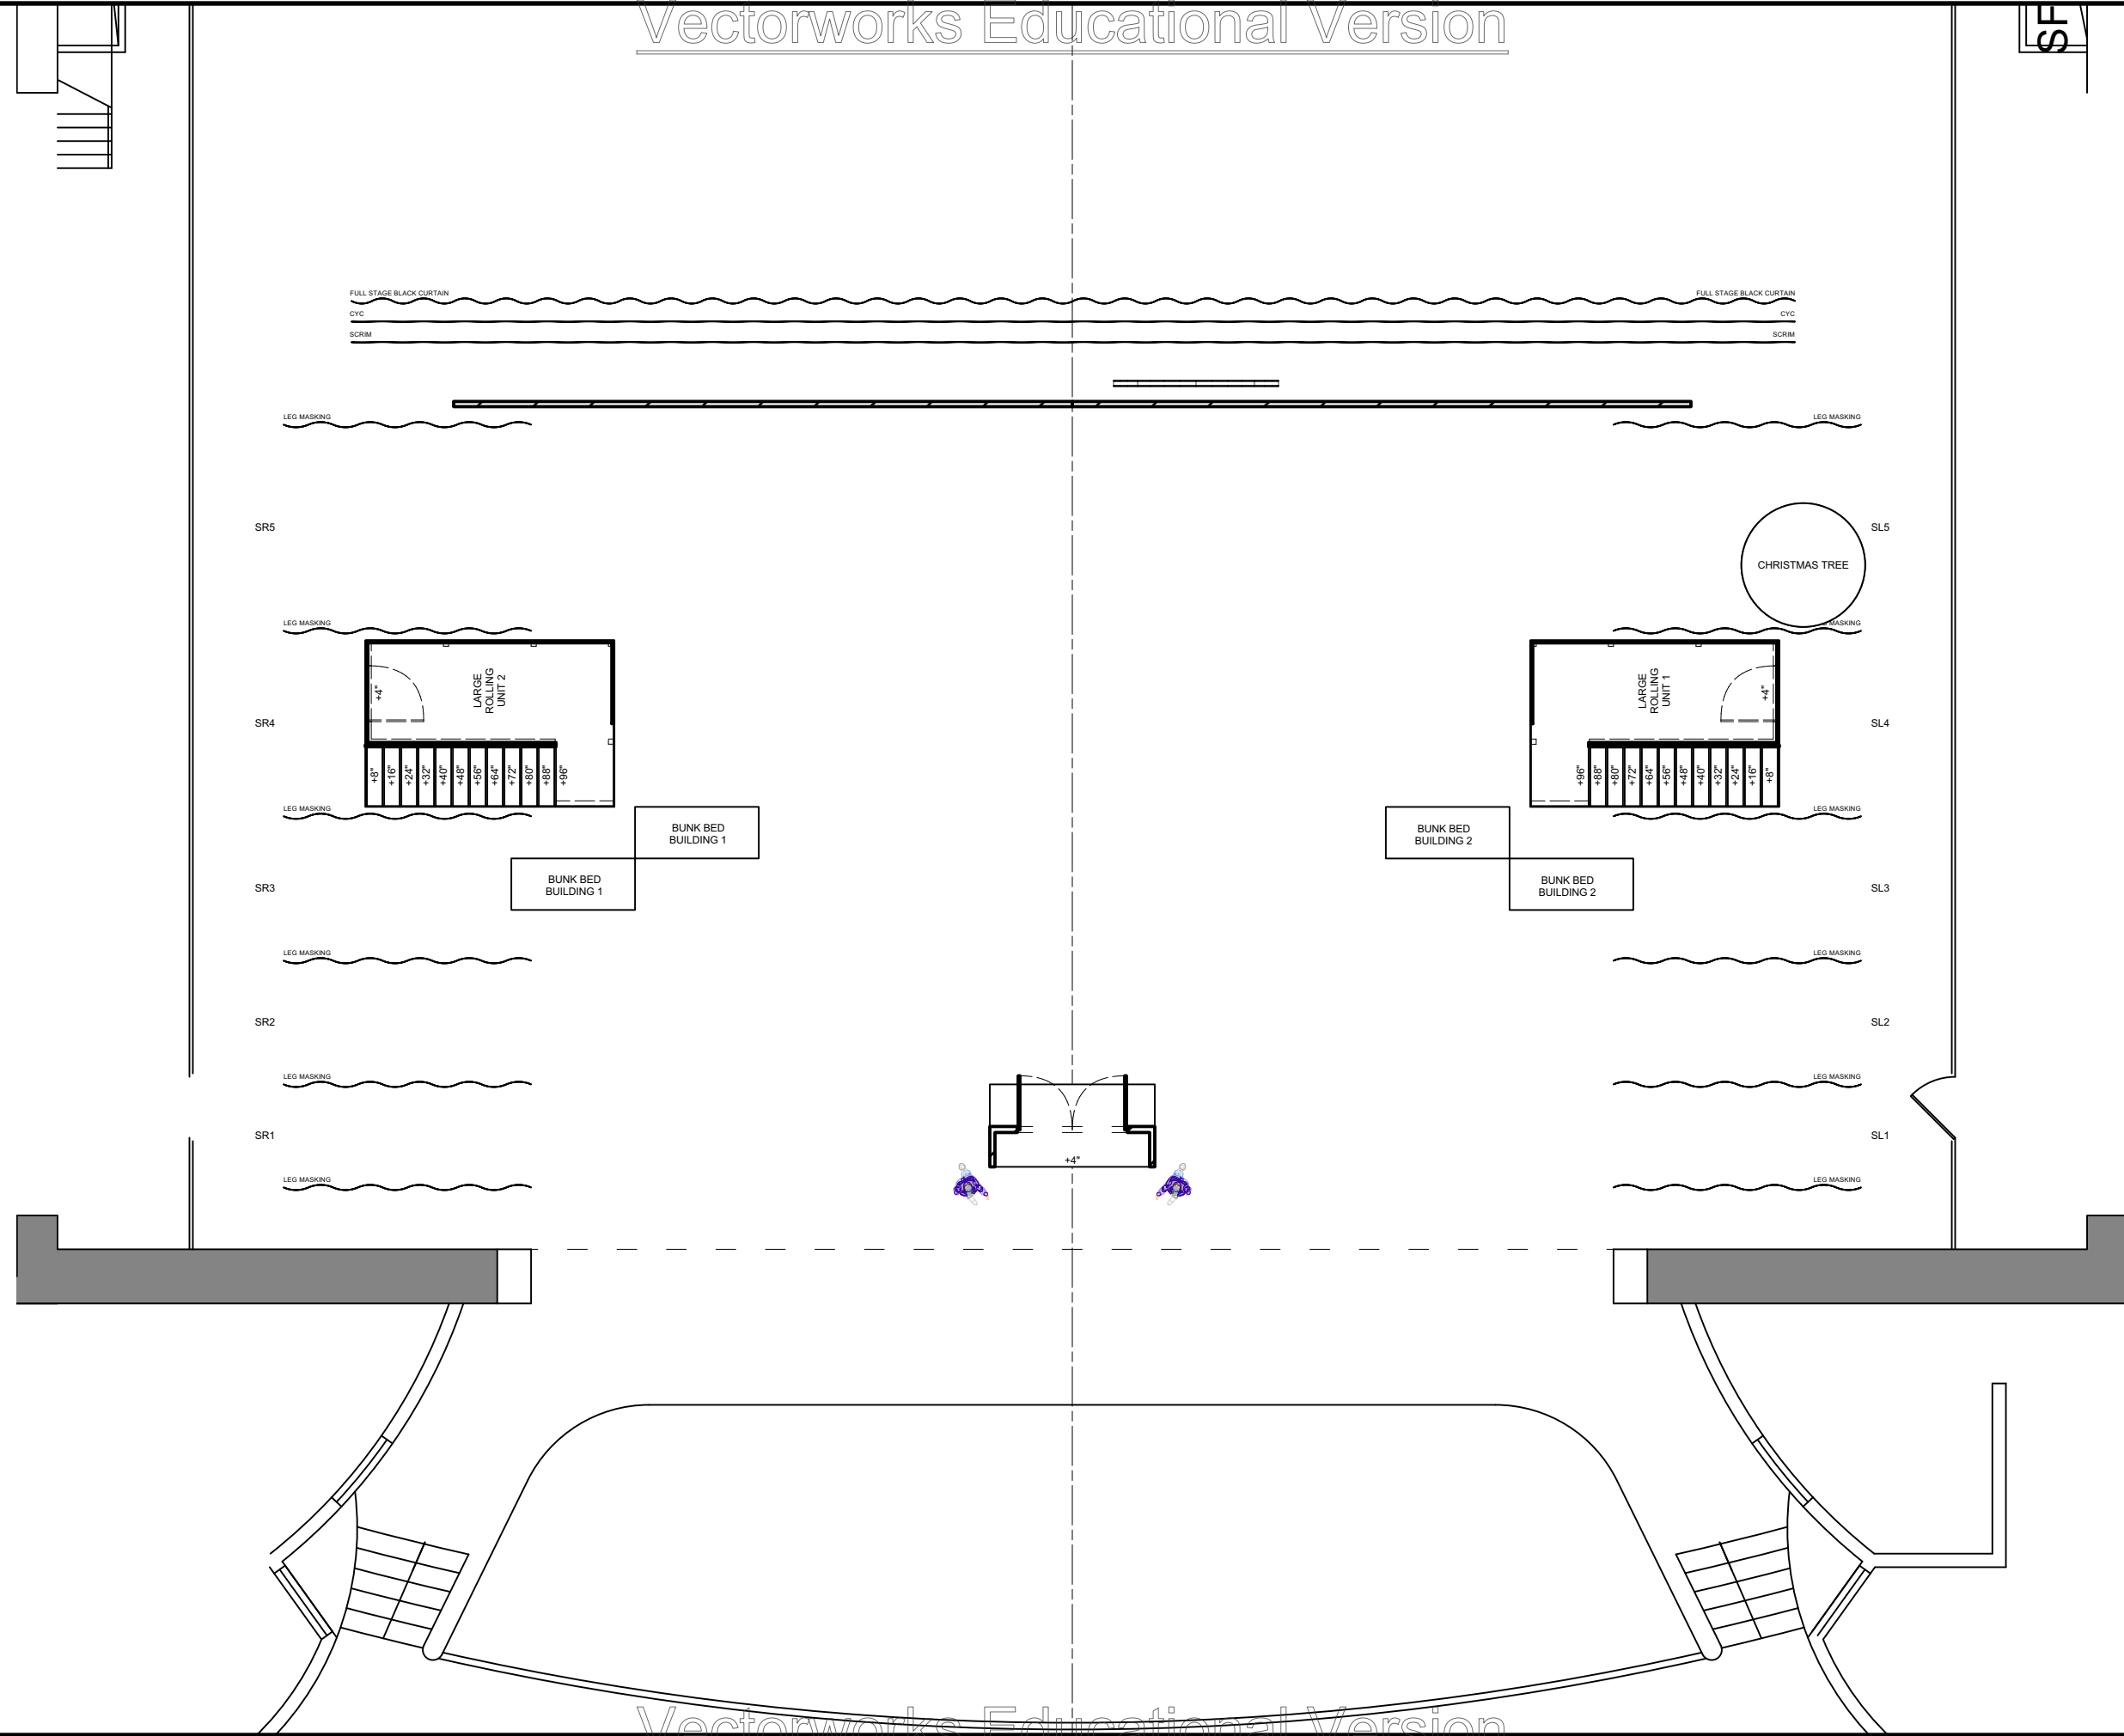

Disclaimer:
 Drawings are only meant only to illustrate ideas and are not to be used for construction. All structural elements shown in the design must be evaluated and stamped by a certified technical director before construction. The designer does not assume any liability for structural integrity in the designs. The company selected to build the designs will assume all liability to its structural integrity and related consumer, crew and performer safety.


Greg C. Ganakas
 Scenic Designer Signature

Venue: Shenzhen Poly Theatre
 Stage: Shenzhen Poly Theatre
 Director: Greg C. Ganakas
 Technical Director: Teacher Xu

ANNIE

Sheet Title: A1S5 - NYC: 5th Avenue
 Date: 03 July 2021
 Designer: Brandon M. Newton
 Scale: 1/8" = 1'-0"
 Drawn By: Brandon M. Newton

Sheet Number: GP-5
 of 23

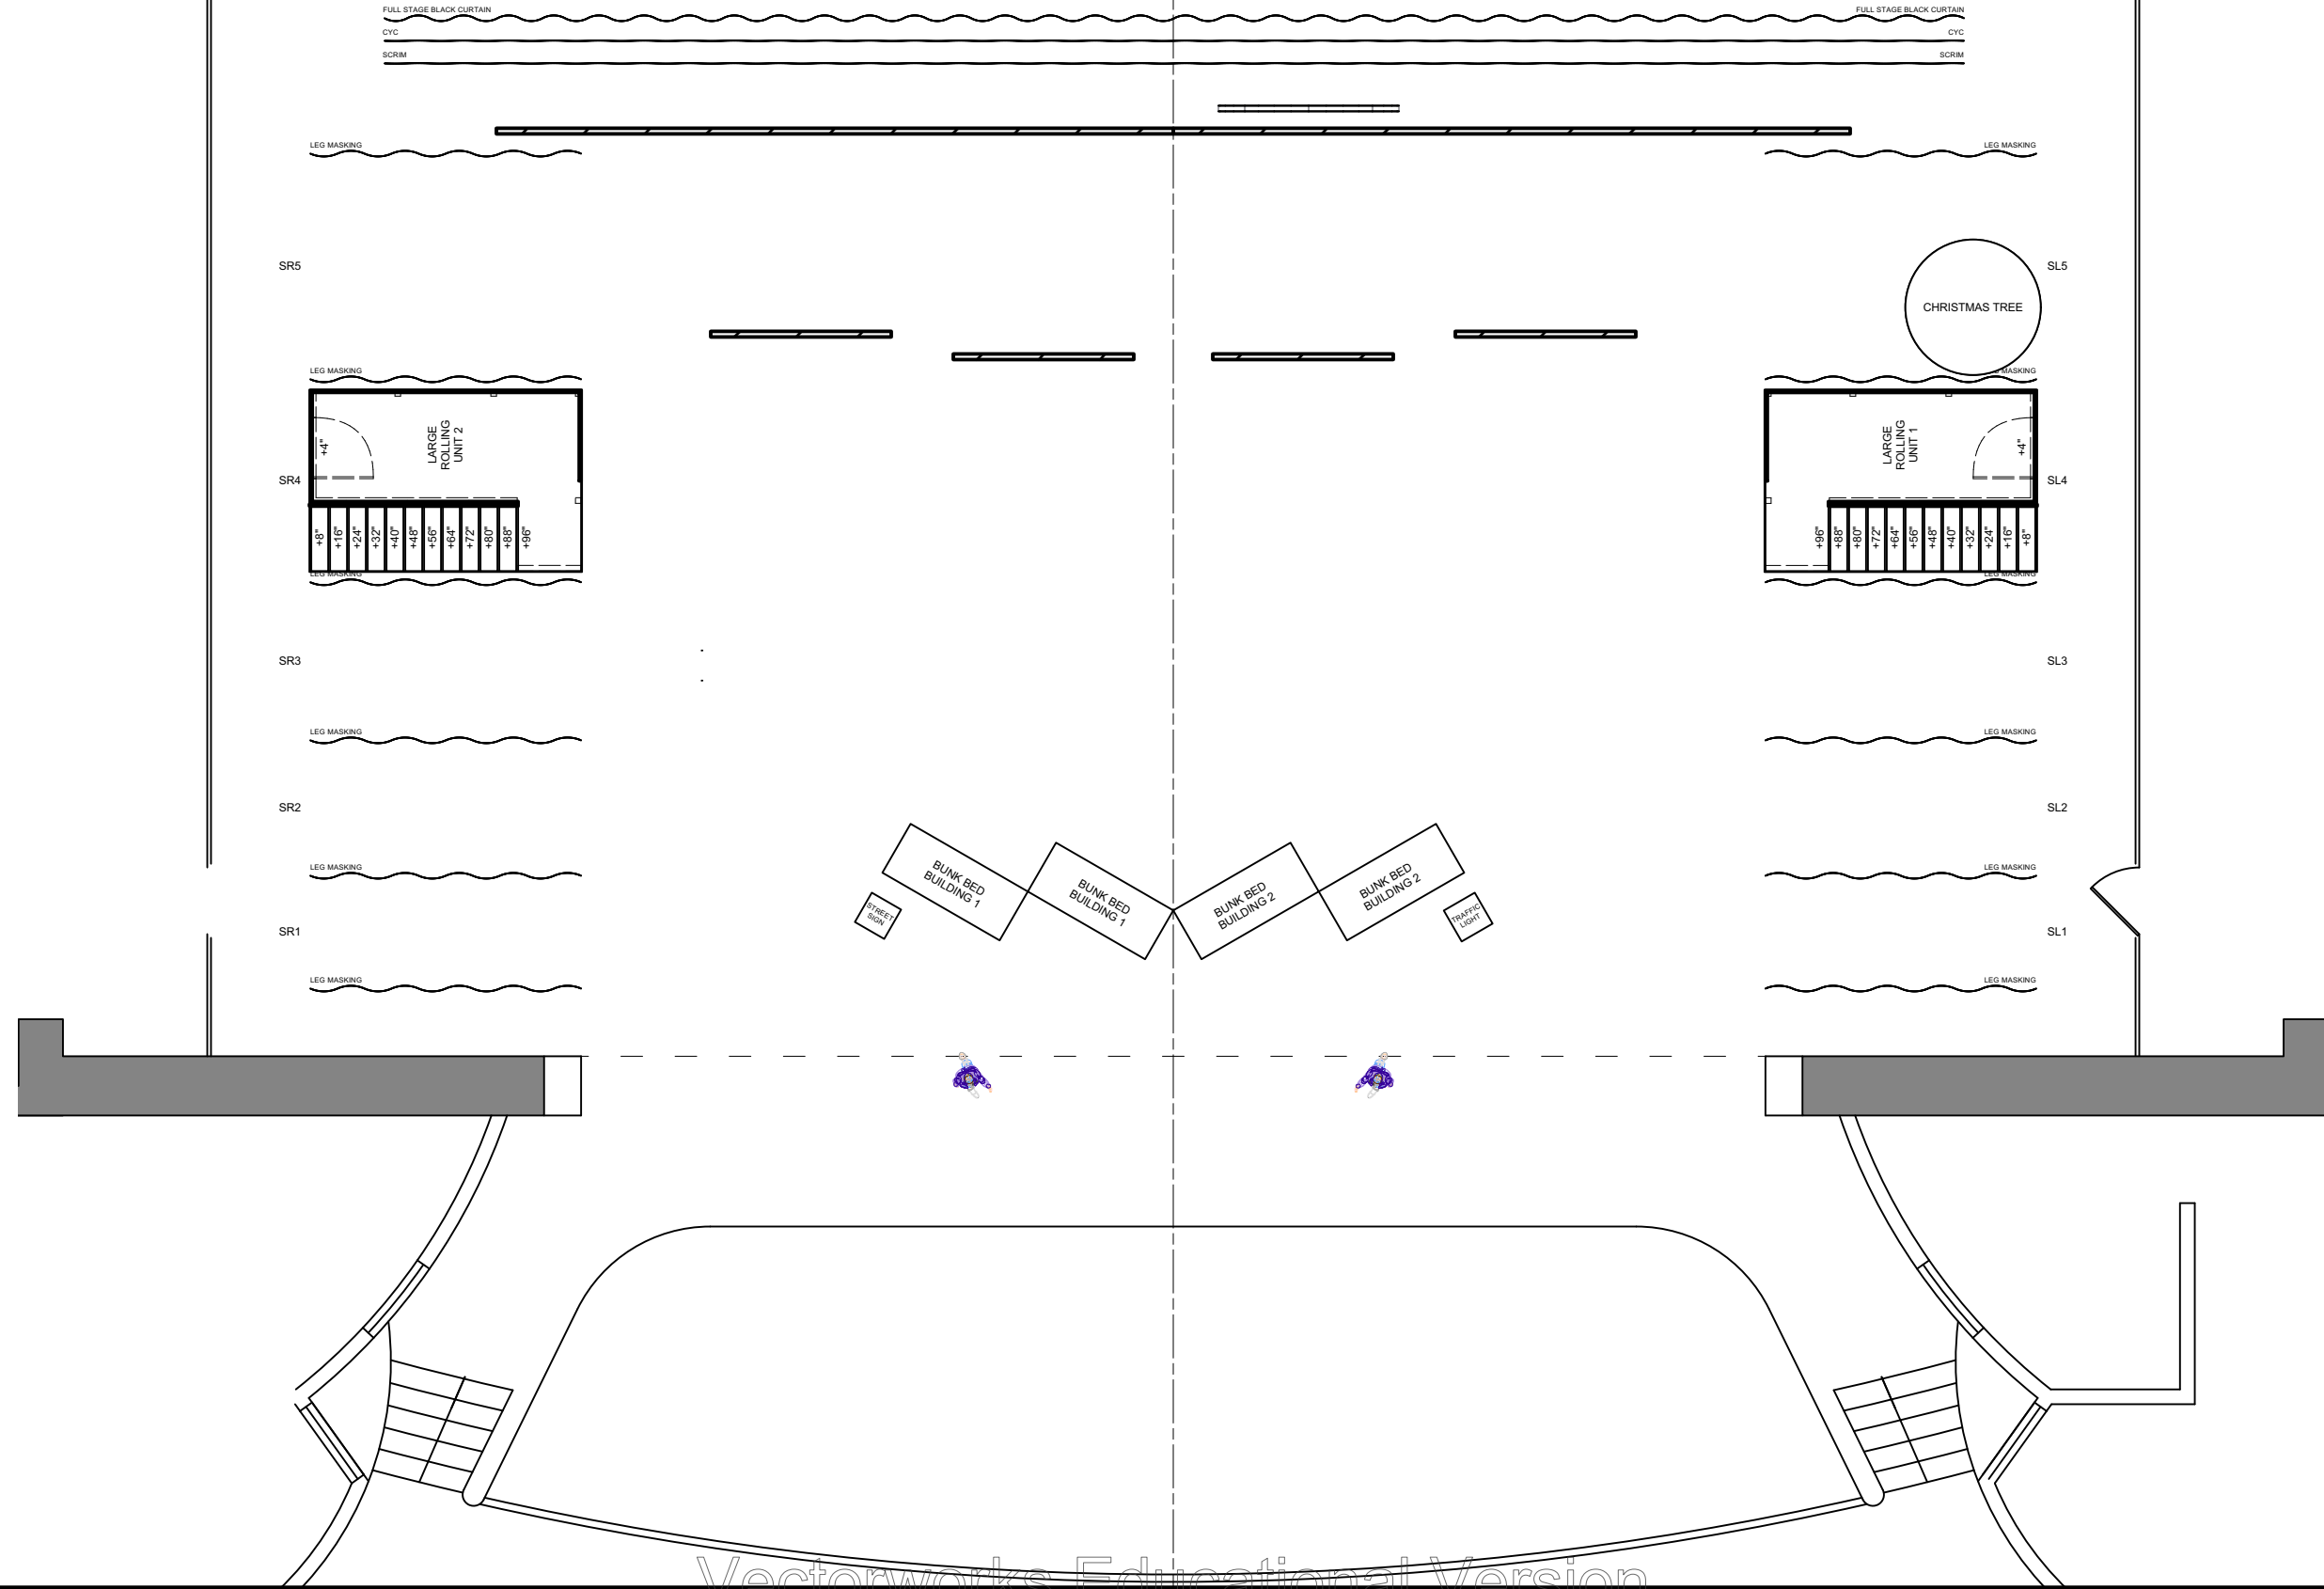


Disclaimer:
 Drawings are only meant only to illustrate ideas and are not to be used for construction. All structural elements shown in the design must be evaluated and stamped by a certified technical director before construction. The designer does not assume any liability for structural integrity in the designs. The company selected to build the designs will assume all liability to its structural integrity and related consumer, crew and performer safety.

Greg C. Ganakas
 Scenic Designer Signature

Venue: Shenzhen Poly Theatre
 Stage: Shenzhen Poly Theatre
 Director: Greg C. Ganakas
 Technical Director: Teacher Xu

ANNIE

Sheet Title: A1S5.1 - NYC: Manhattan Streets
 Date: 03 July 2021
 Designer: Brandon M. Newton
 Scale: 1/8" = 1'-0"
 Drawn By: Brandon M. Newton
 Sheet Number: GP-5.1 of 23

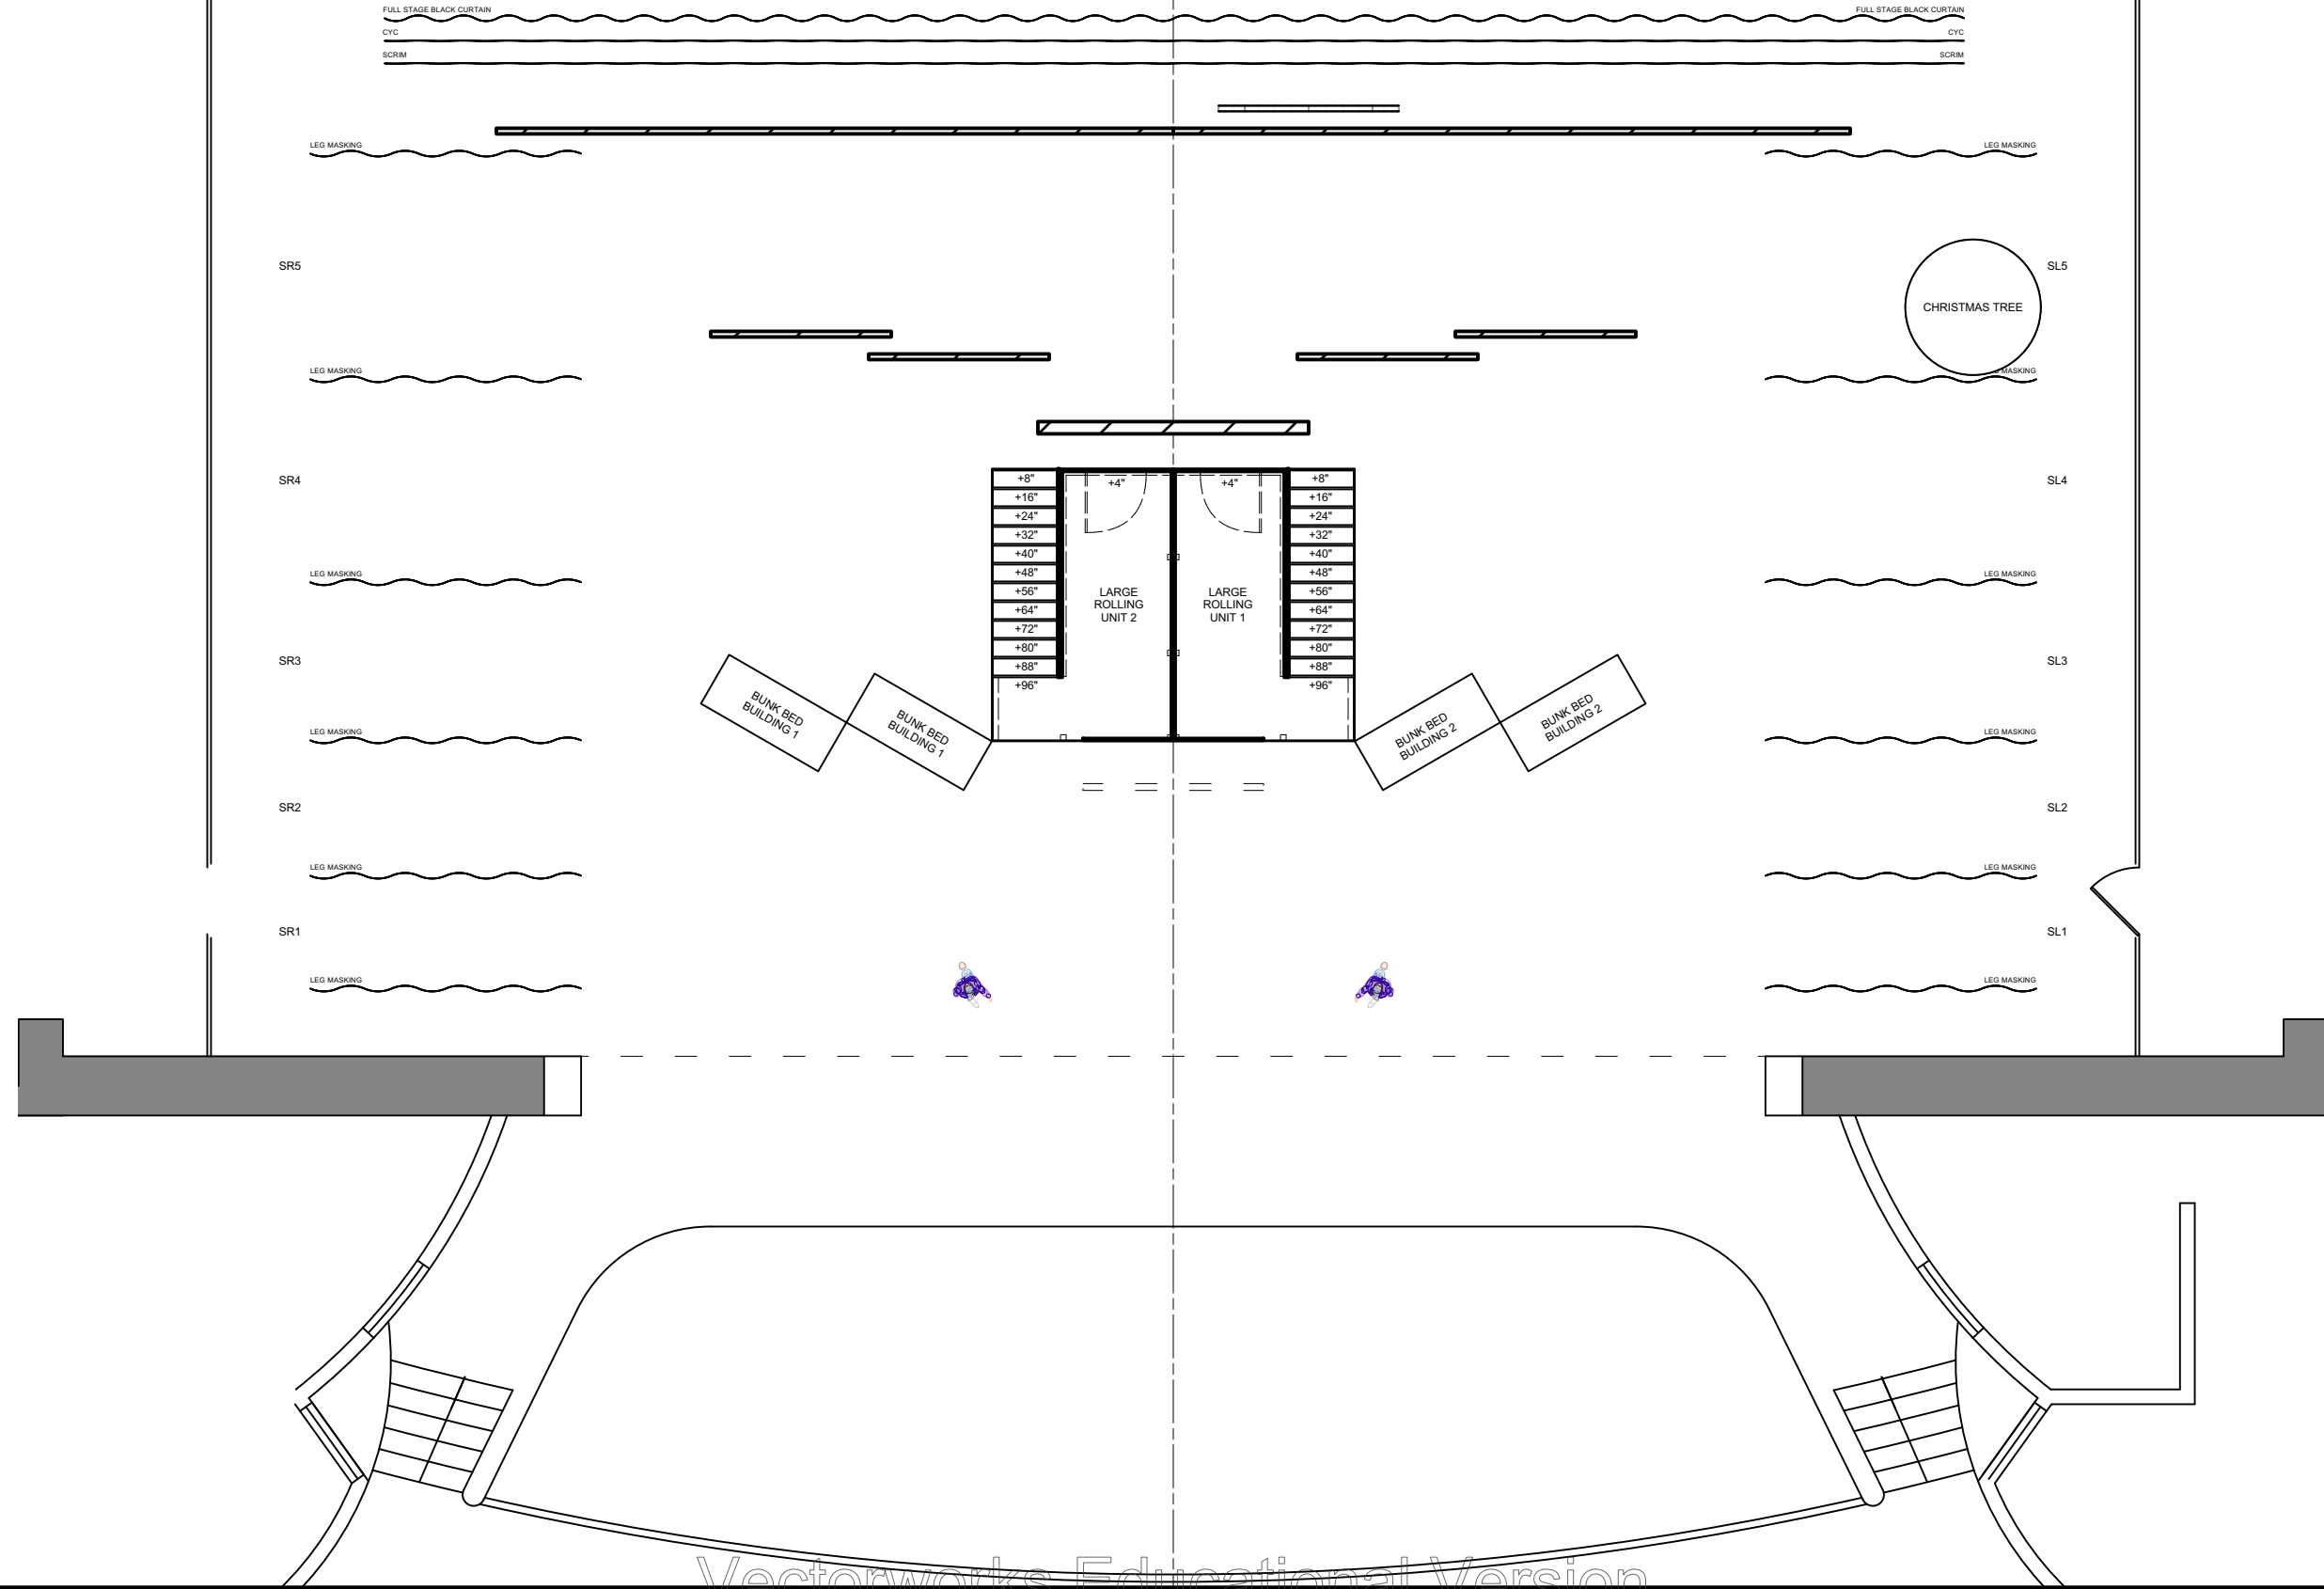

Disclaimer:
 Drawings are only meant only to illustrate ideas and are not to be used for construction. All structural elements shown in the design must be evaluated and stamped by a certified technical director before construction. The designer does not assume any liability for structural integrity in the designs. The company selected to build the designs will assume all liability to its structural integrity and related consumer, crew and performer safety.


Greg C. Ganakas
 Scenic Designer Signature

Venue: Shenzhen Poly Theatre
 Stage: Shenzhen Poly Theatre
 Director: Greg C. Ganakas
 Technical Director: Teacher Xu

ANNIE

Sheet Title: A1S5.2 - NYC: Times Square & Roxy Theatre
 Date: 03 July 2021
 Scale: 1/8" = 1'-0"
 Designer: Brandon M. Newton
 Drawn By: Brandon M. Newton

Sheet Number: GP-5.2
 of 23

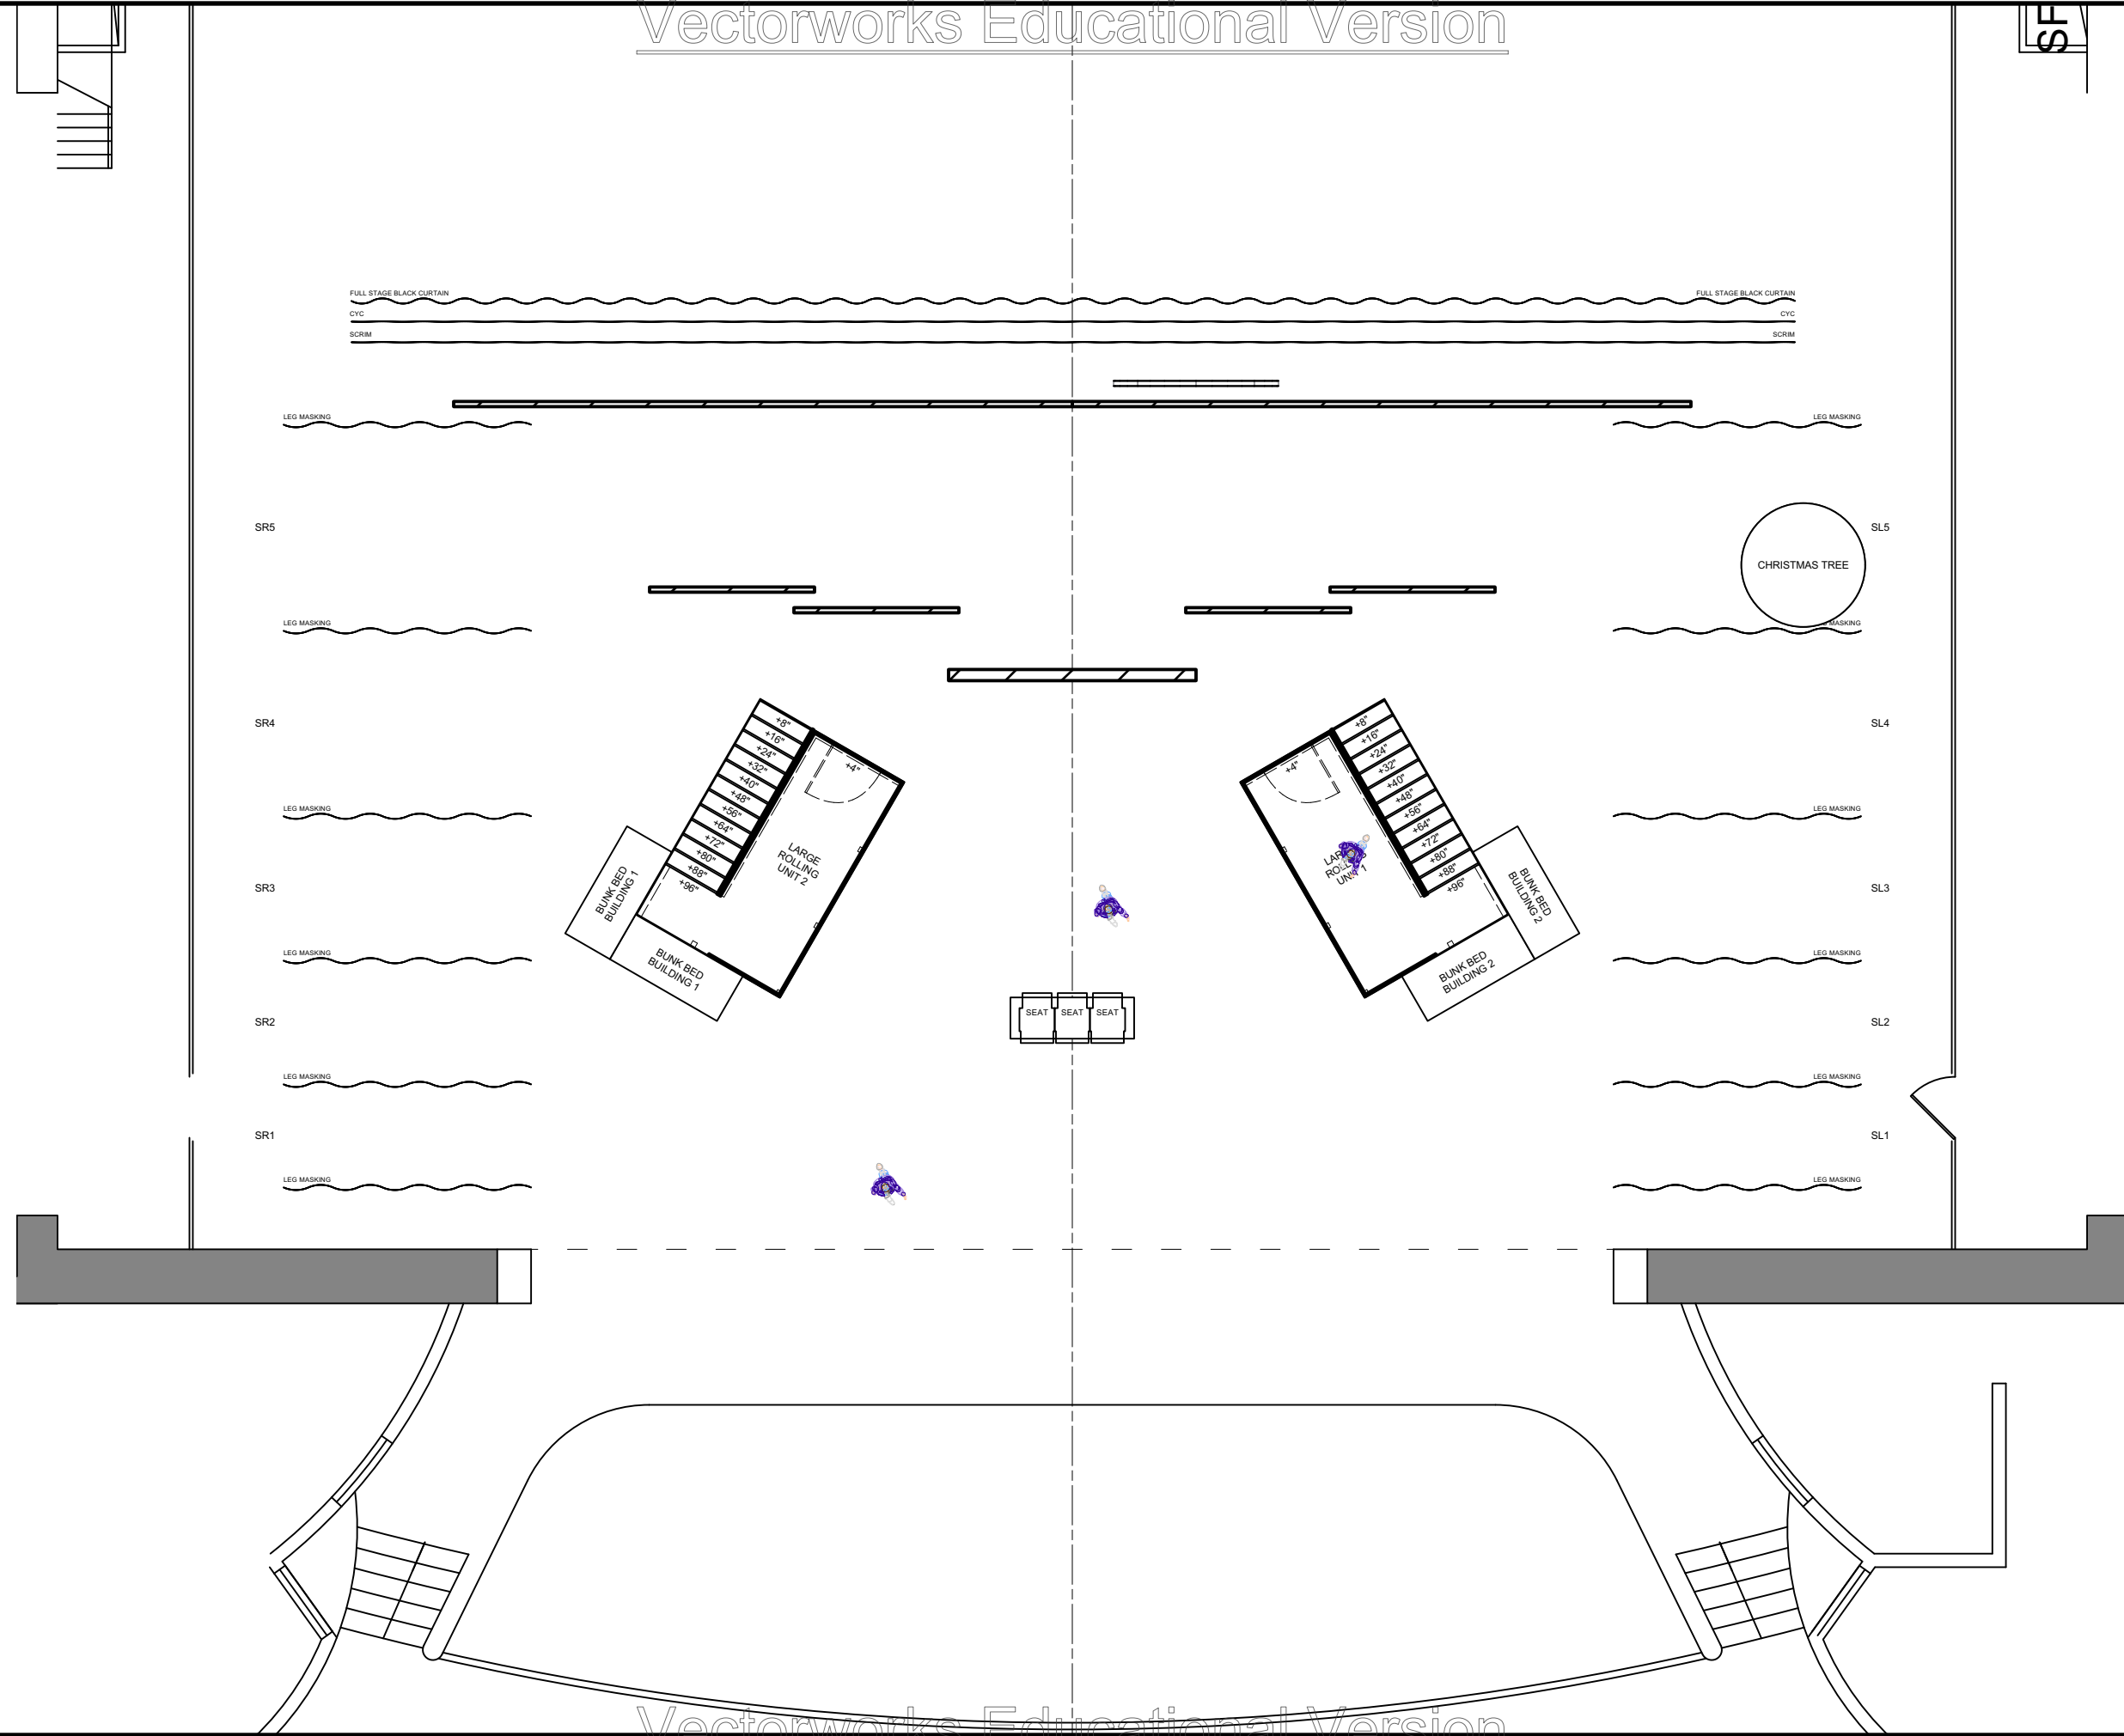


Disclaimer:
 Drawings are only meant only to illustrate ideas and are not to be used for construction. All structural elements shown in the design must be evaluated and stamped by a certified technical director before construction. The designer does not assume any liability for structural integrity in the designs. The company selected to build the designs will assume all liability to its structural integrity and related consumer, crew and performer safety.

Brandon M. Newton
 Scenic Designer Signature

Venue: Shenzhen Poly Theatre
 Stage: Shenzhen Poly Theatre
 Director: Greg C. Ganakas
 Technical Director: Teacher Xu

ANNIE

Sheet Title: A1S5.3 - NYC: Theatre Interior
 Date: 03 July 2021
 Scale: 1/8" = 1'-0"
 Designer: Brandon M. Newton
 Drawn By: Brandon M. Newton

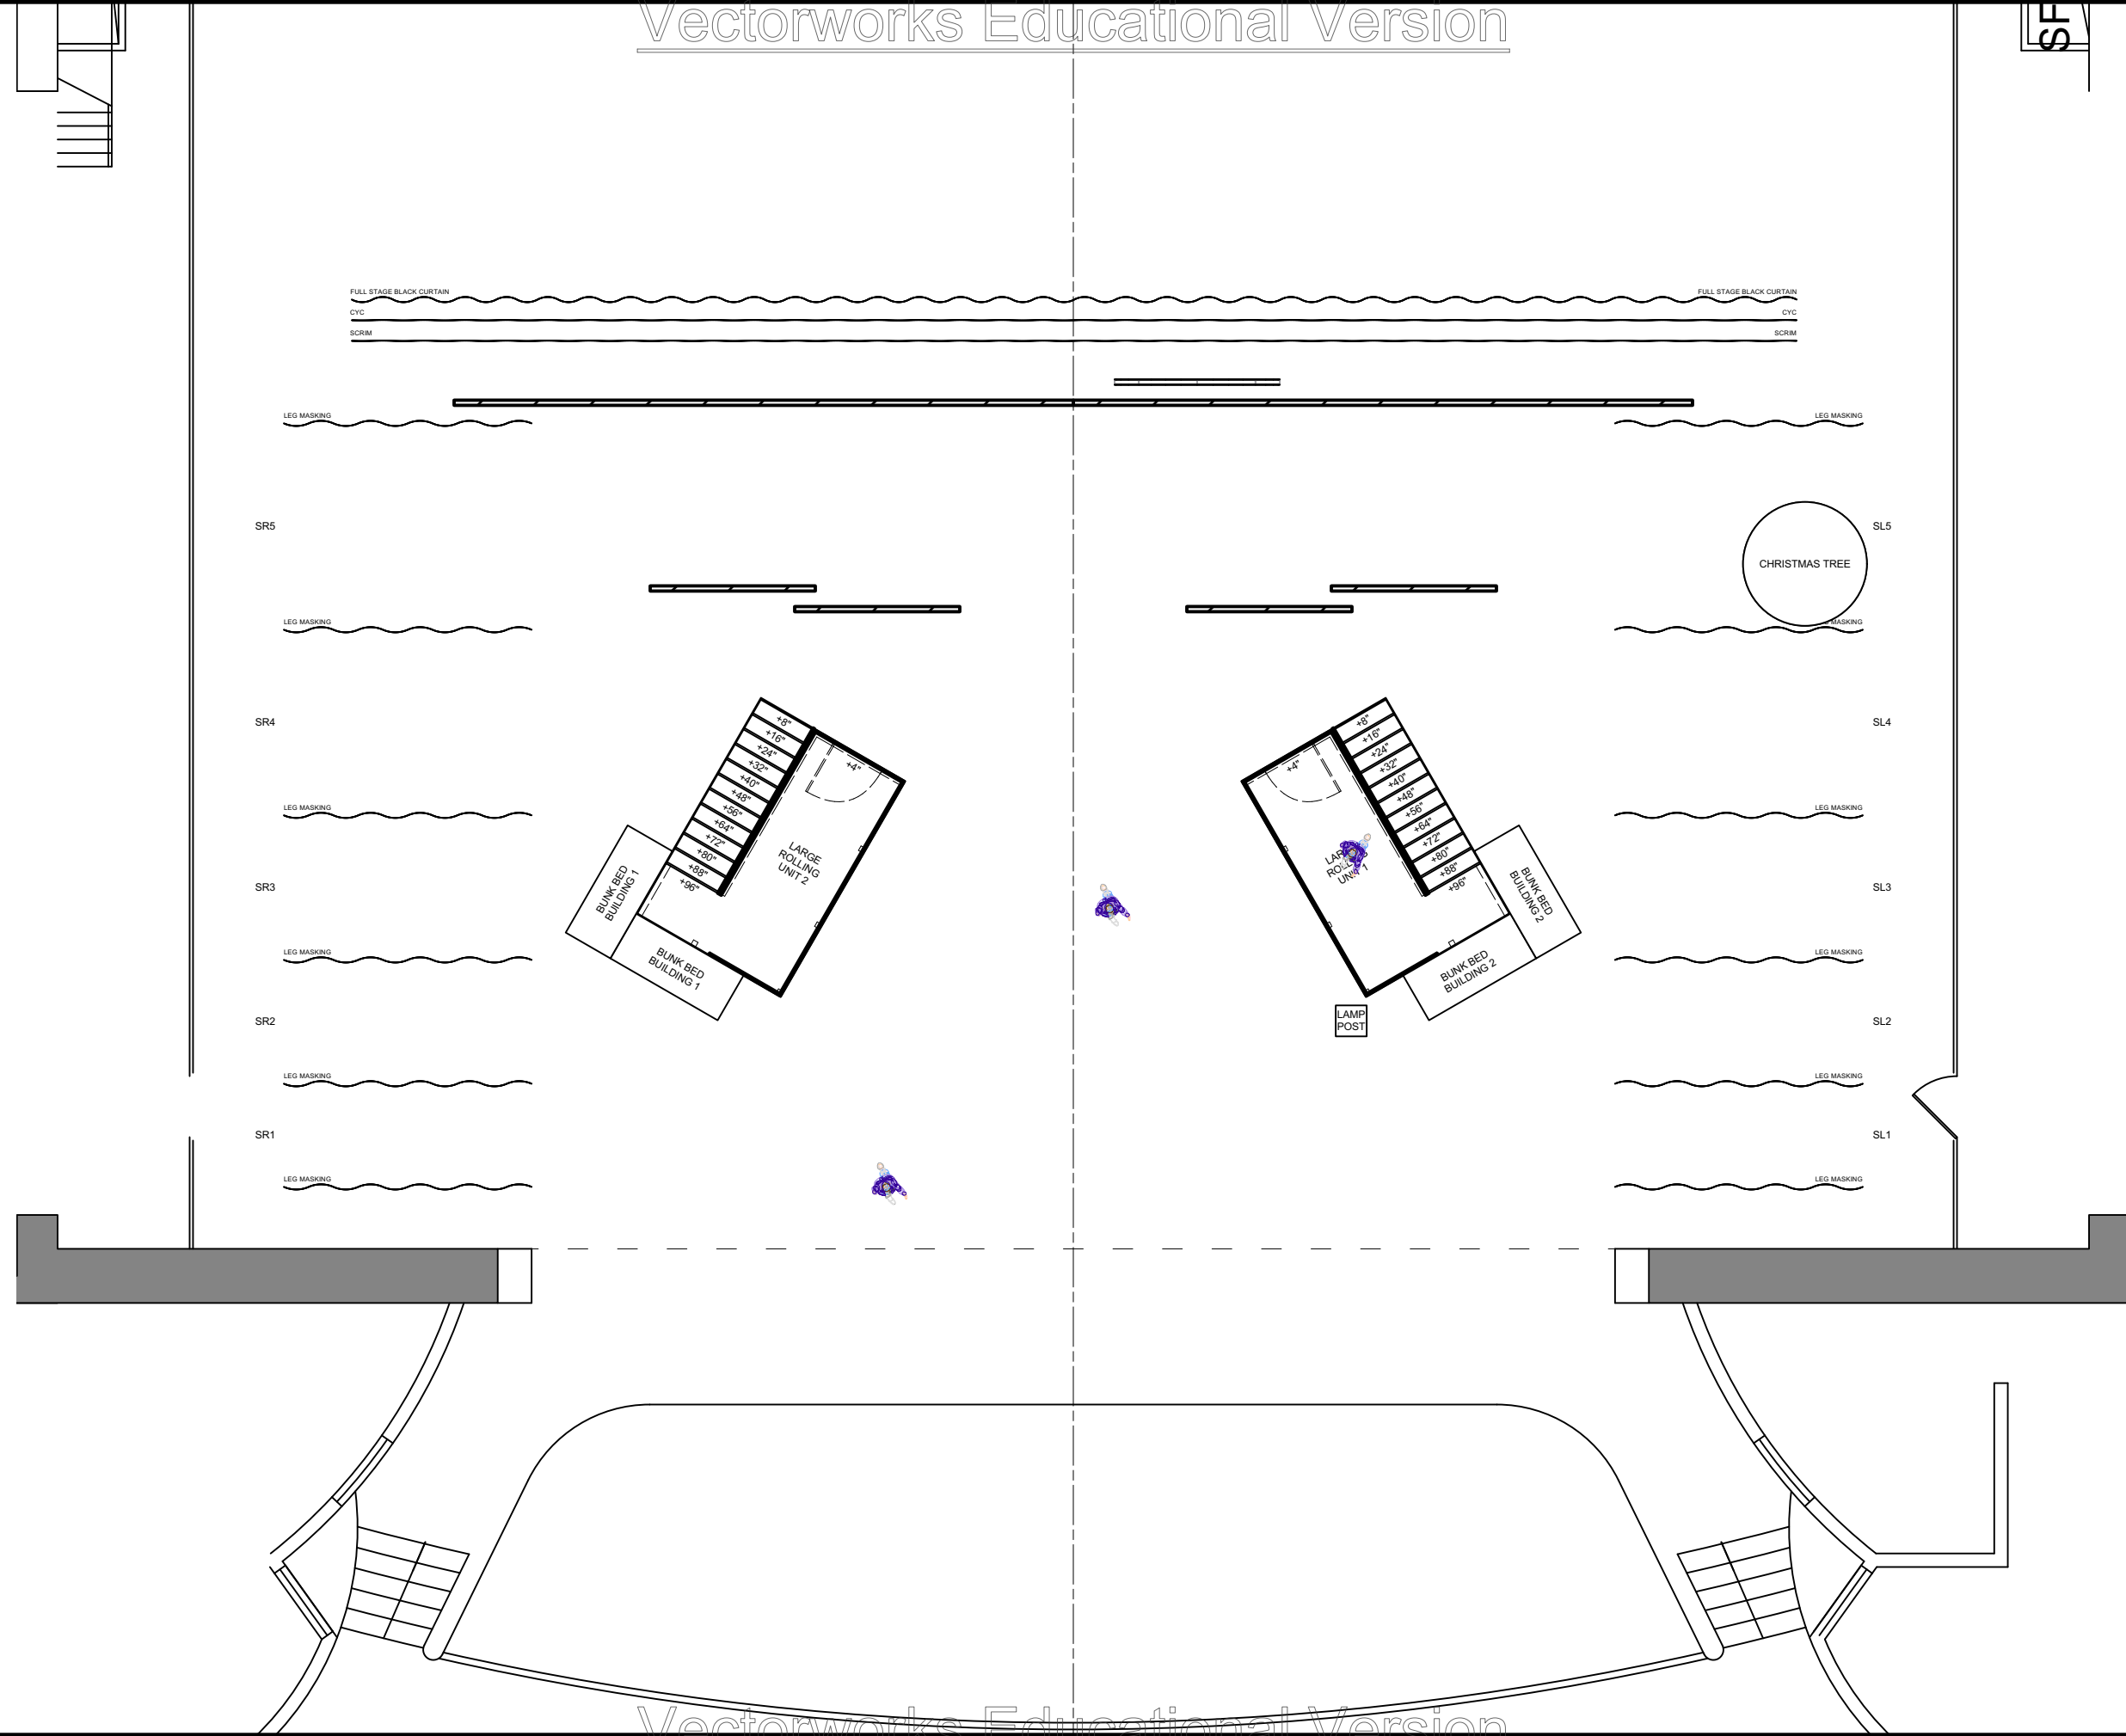

Disclaimer:
 Drawings are only meant only to illustrate ideas and are not to be used for construction. All structural elements shown in the design must be evaluated and stamped by a certified technical director before construction. The designer does not assume any liability for structural integrity in the designs. The company selected to build the designs will assume all liability to its structural integrity and related consumer, crew and performer safety.


Brandon M. Newton
 Scenic Designer Signature

Venue: Shenzhen Poly Theatre
 Stage: Shenzhen Poly Theatre
 Director: Greg C. Ganakas
 Technical Director: Teacher Xu

ANNIE

Sheet Title: A1S5.4 - NYC: Theatre Interior
 Date: 03 July 2021
 Scale: 1/8" = 1'-0"
 Designer: Brandon M. Newton
 Drawn By: Brandon M. Newton

Sheet Number: GP-5.4
 of 23

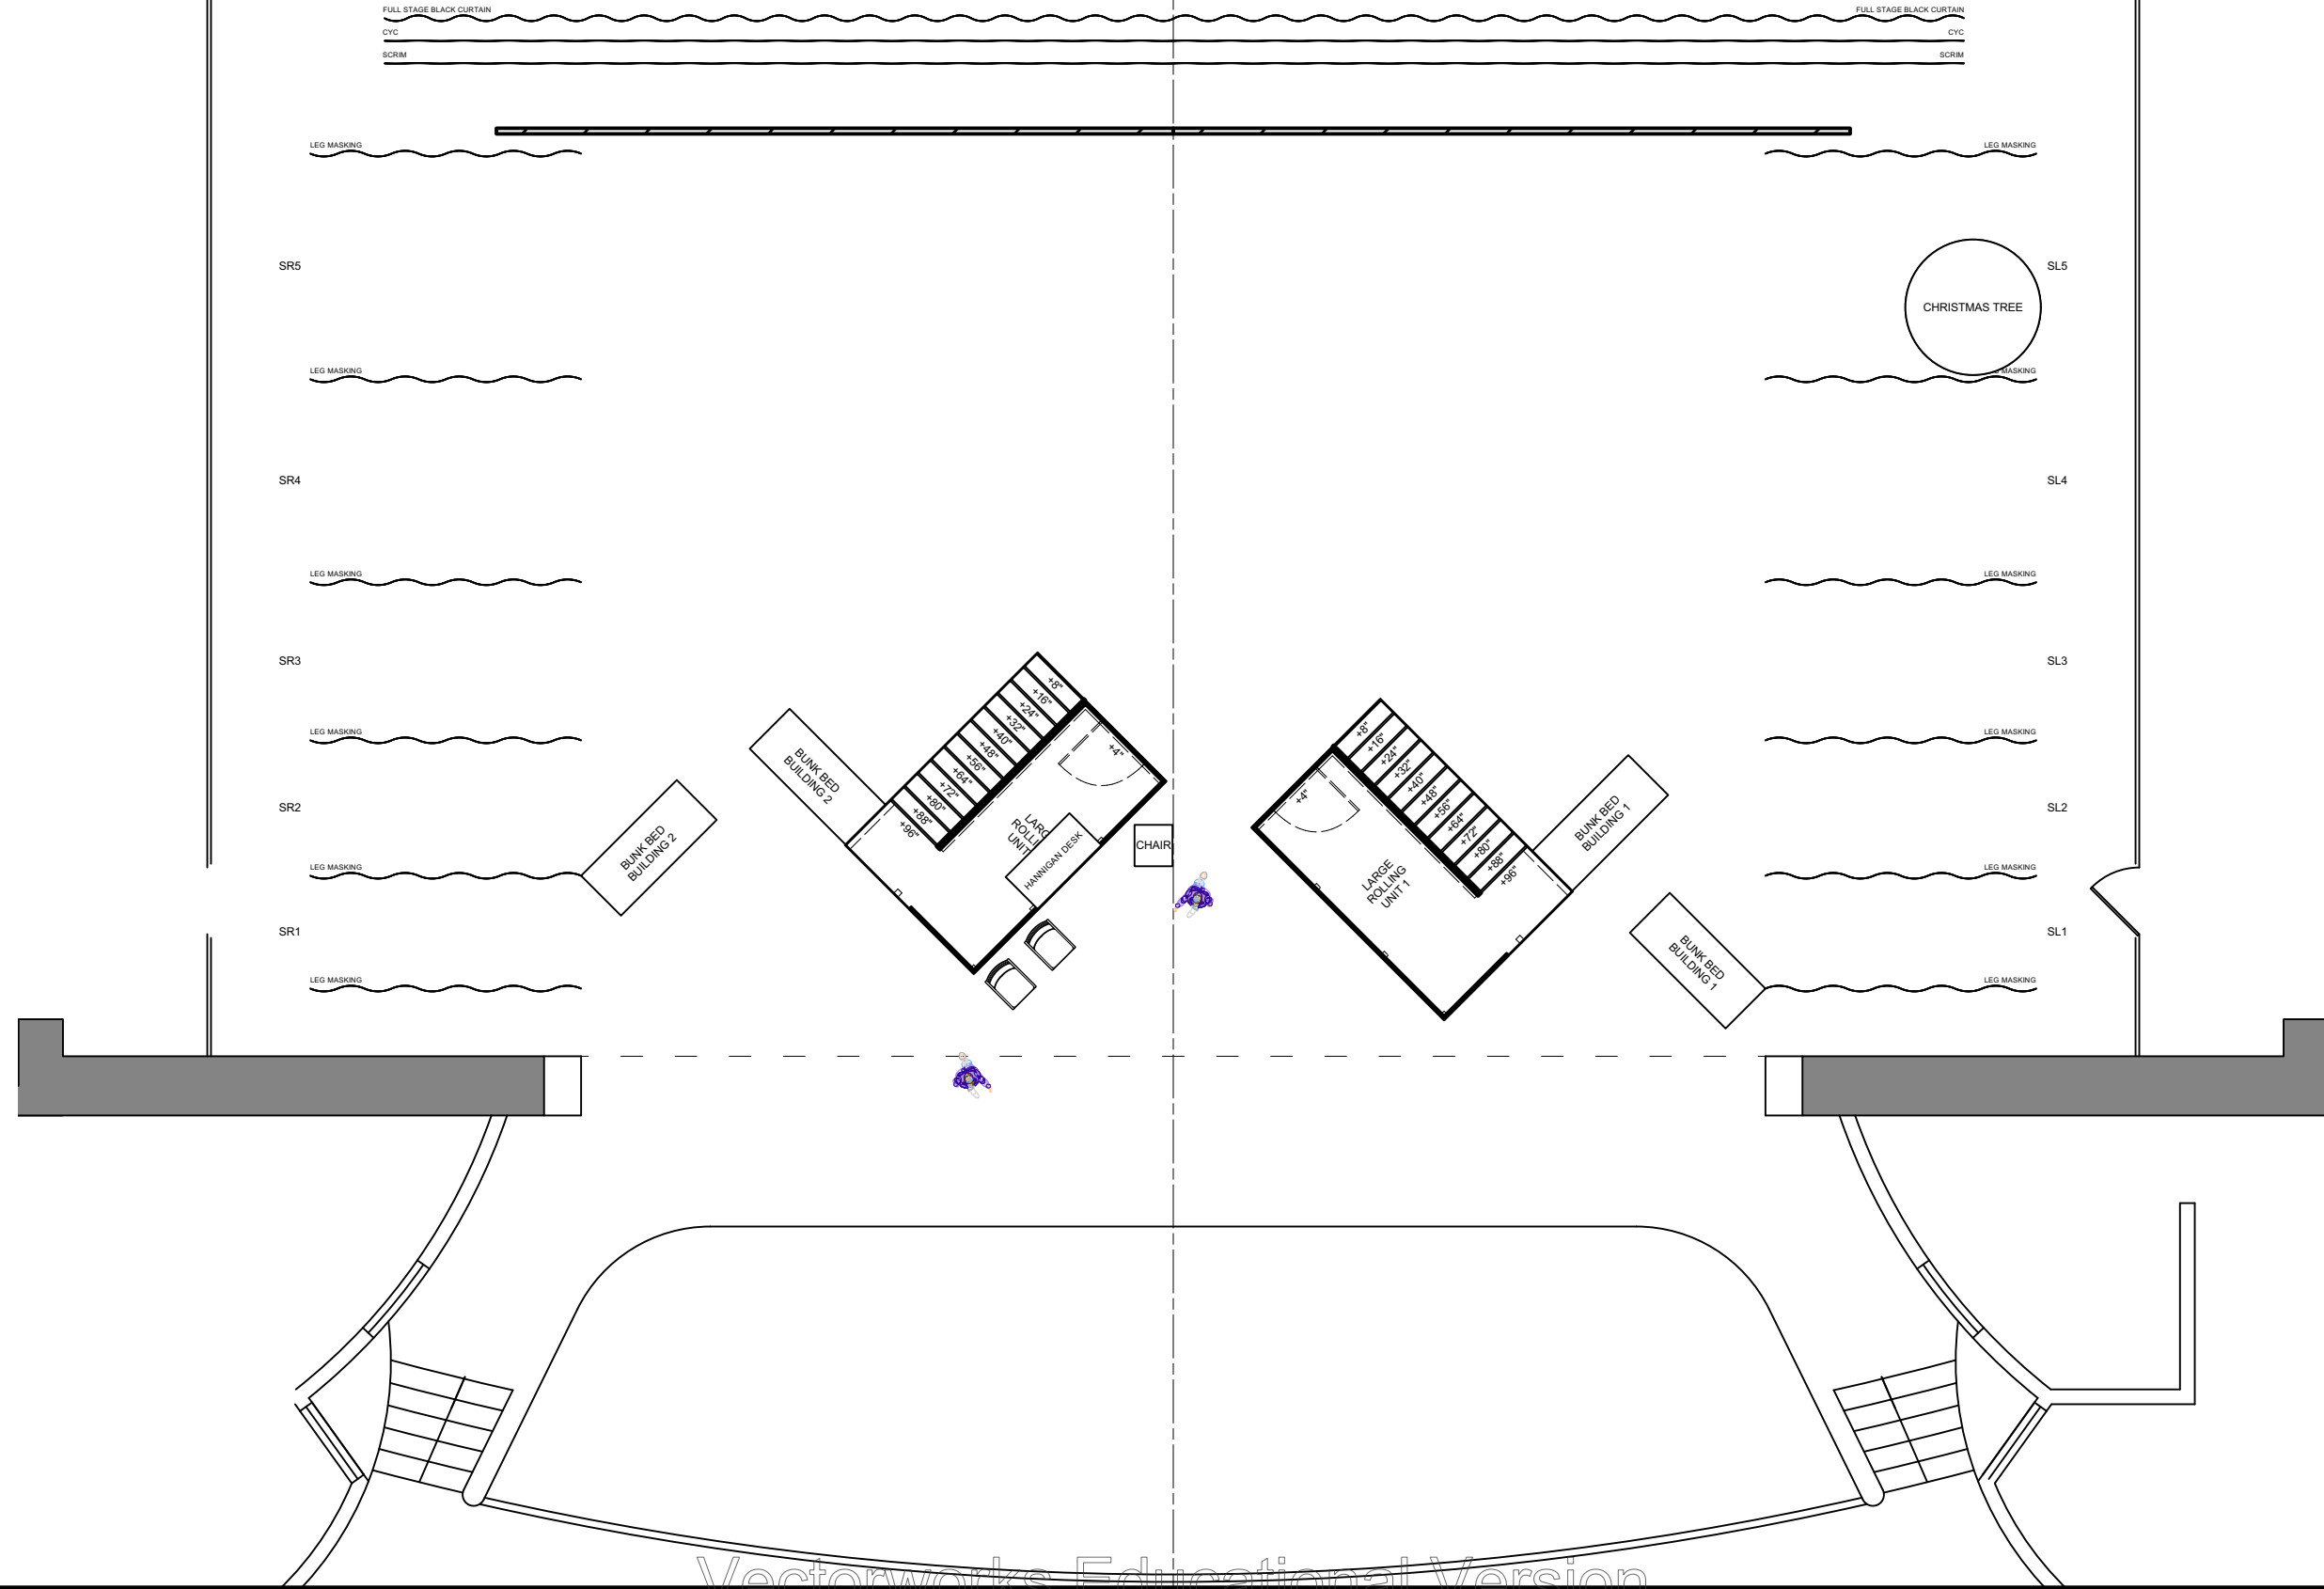

Disclaimer:
 Drawings are only meant only to illustrate ideas and are not to be used for construction. All designs must be evaluated and stamped by a certified technical director before construction. The designer does not assume any liability for structural integrity in the designs. The company selected to build the designs will assume all liability to its structural integrity and related consumer, crew and performer safety.


Greg C. Ganakas
 Scenic Designer Signature

Venue: Shenzhen Poly Theatre
 Stage: Shenzhen Poly Theatre
 Director: Greg C. Ganakas
 Technical Director: Teacher Xu

ANNIE

Sheet Title: A1S6 - Orphanage: Hannigan's Office
 Date: 03 July 2021
 Scale: 1/8" = 1'-0"
 Designer: Brandon M. Newton
 Drawn By: Brandon M. Newton

Sheet Number: GP-6
 of 23

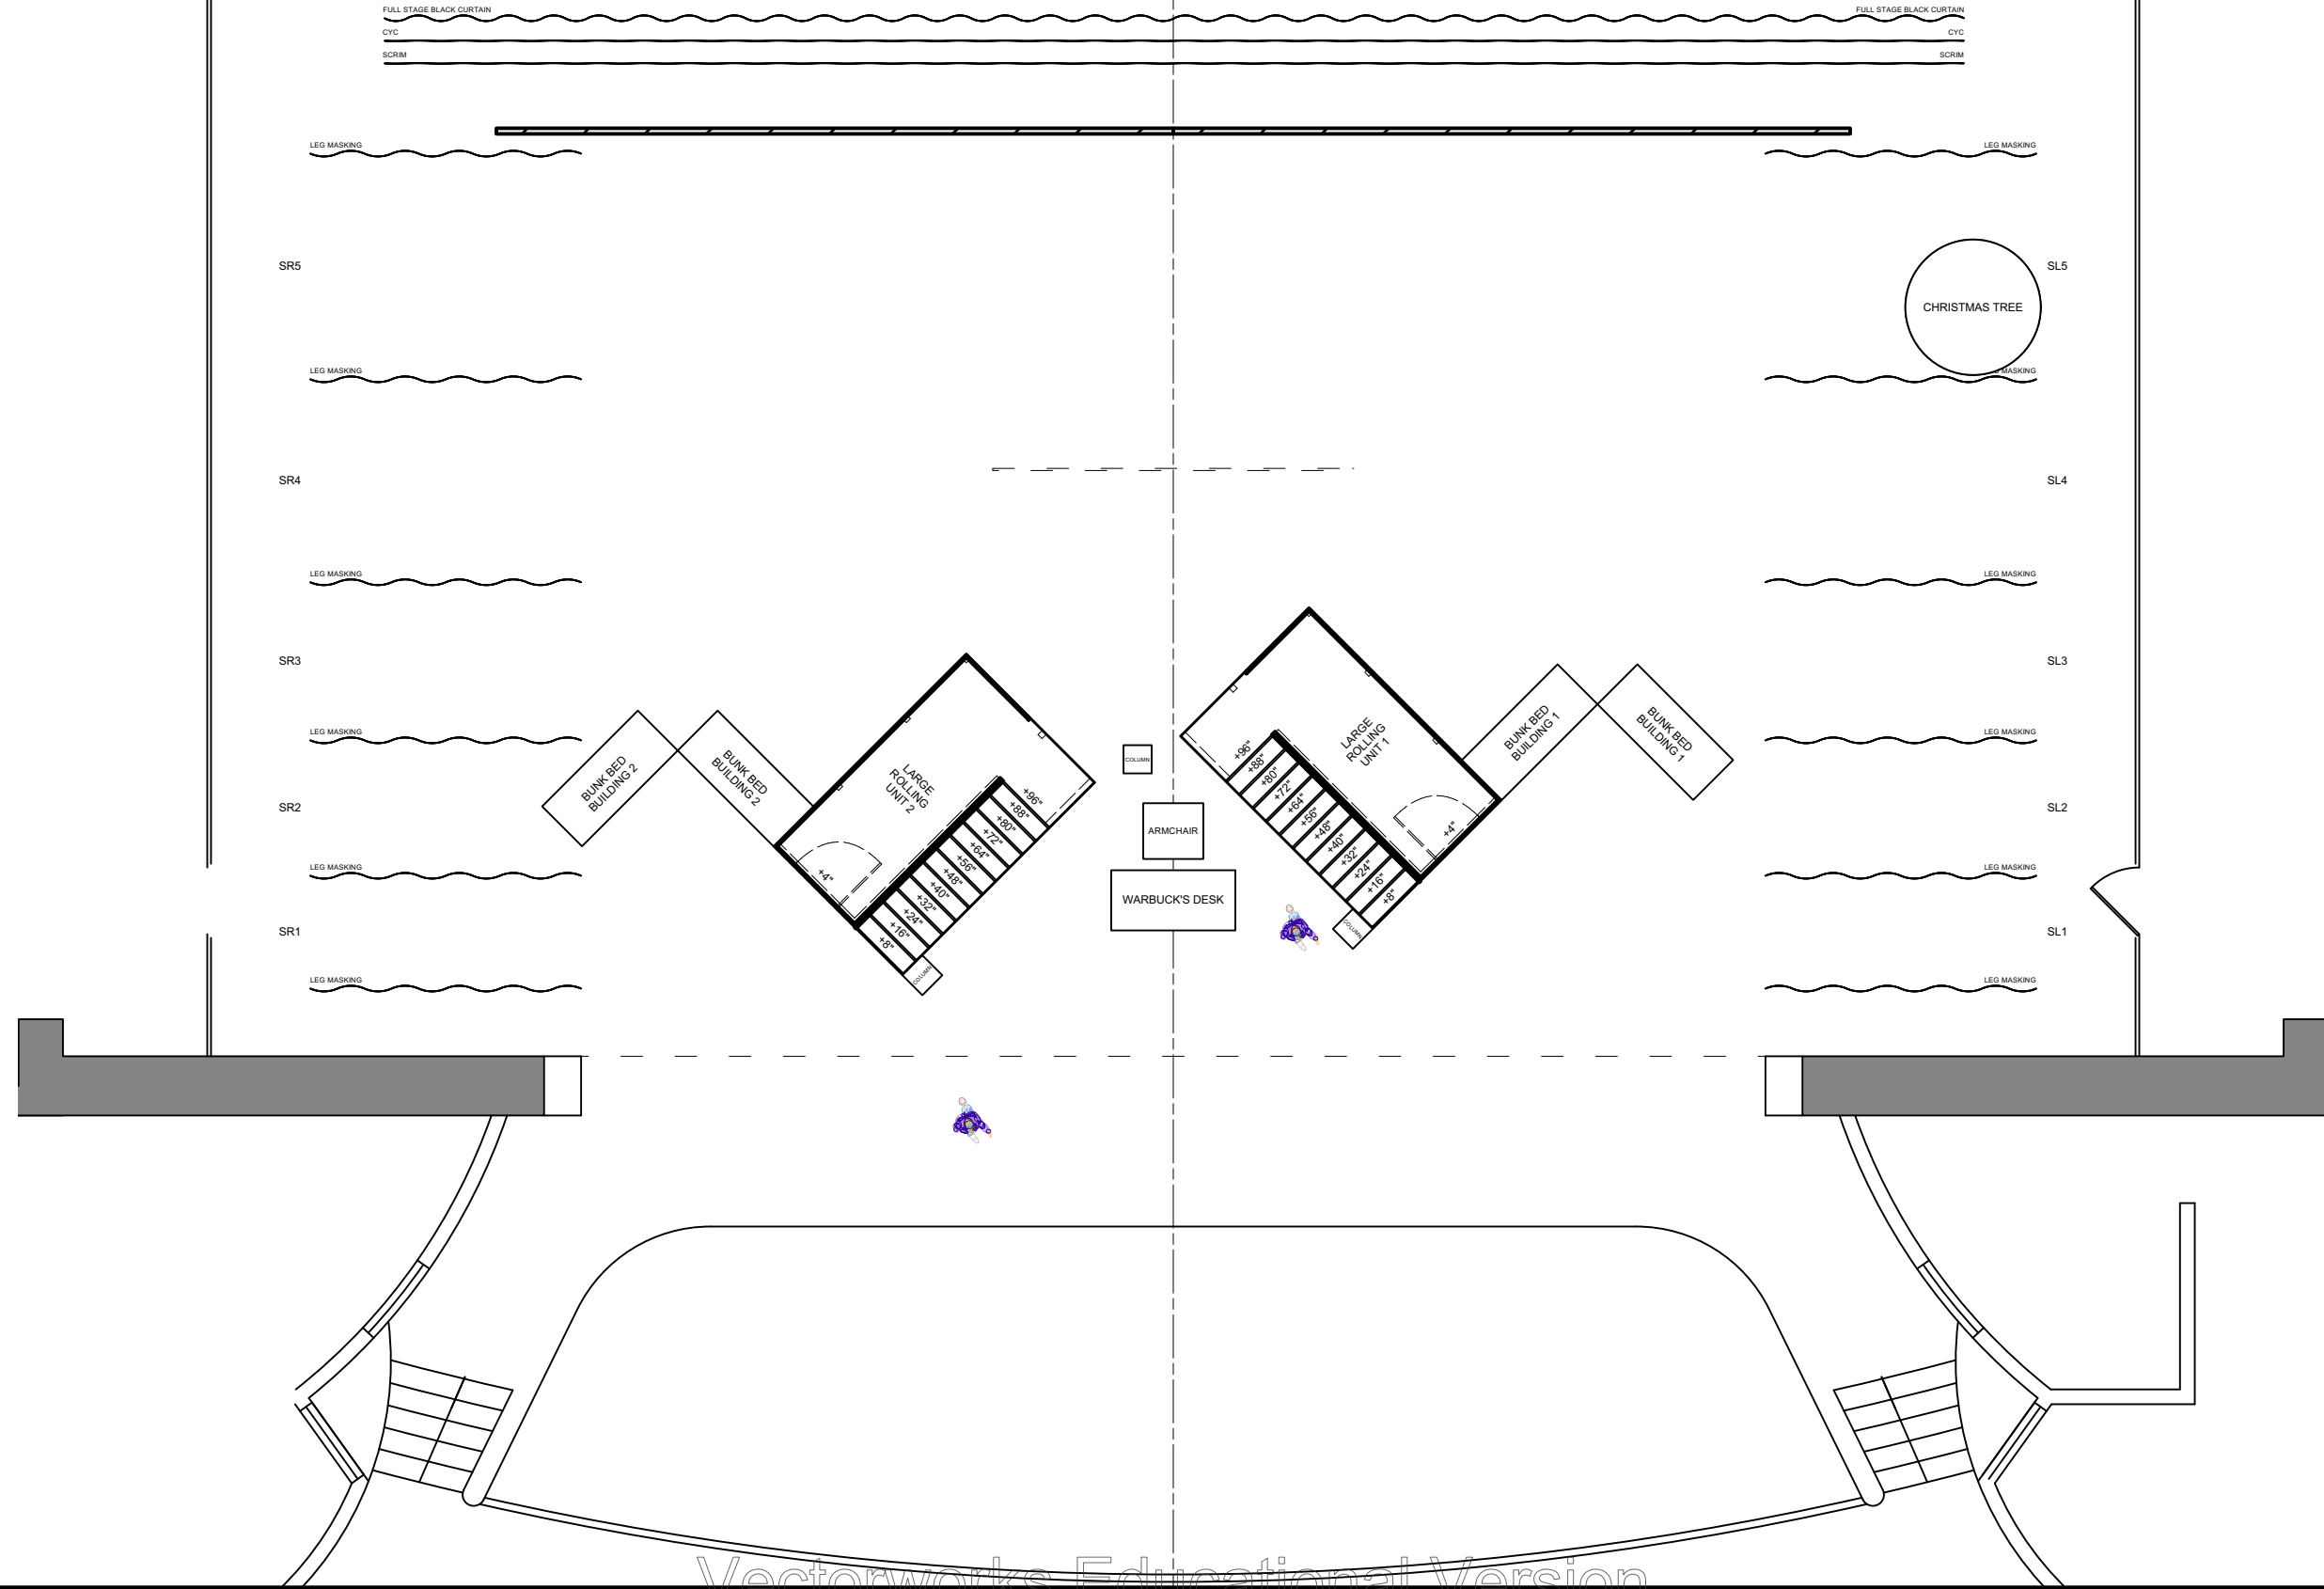


Disclaimer:
 Drawings are only meant only to illustrate ideas and are not to be used for construction. All designs must be evaluated and stamped by a certified technical director before construction. The designer does not assume any liability for structural integrity in the designs. The company selected to build the designs will assume all liability to its structural integrity and related consumer, crew and performer safety.

Brandon M. Newton
 Scenic Designer Signature

Venue: Shenzhen Poly Theatre
 Stage: Shenzhen Poly Theatre
 Director: Greg C. Ganakas
 Technical Director: Teacher Xu

ANNIE

Sheet Title: A1S7 - Warbucks' Office
 Date: 03 July 2021
 Designer: Brandon M. Newton
 Scale: 1/8" = 1'-0"
 Drawn By: Brandon M. Newton
 Sheet Number: GP-7
 of 23

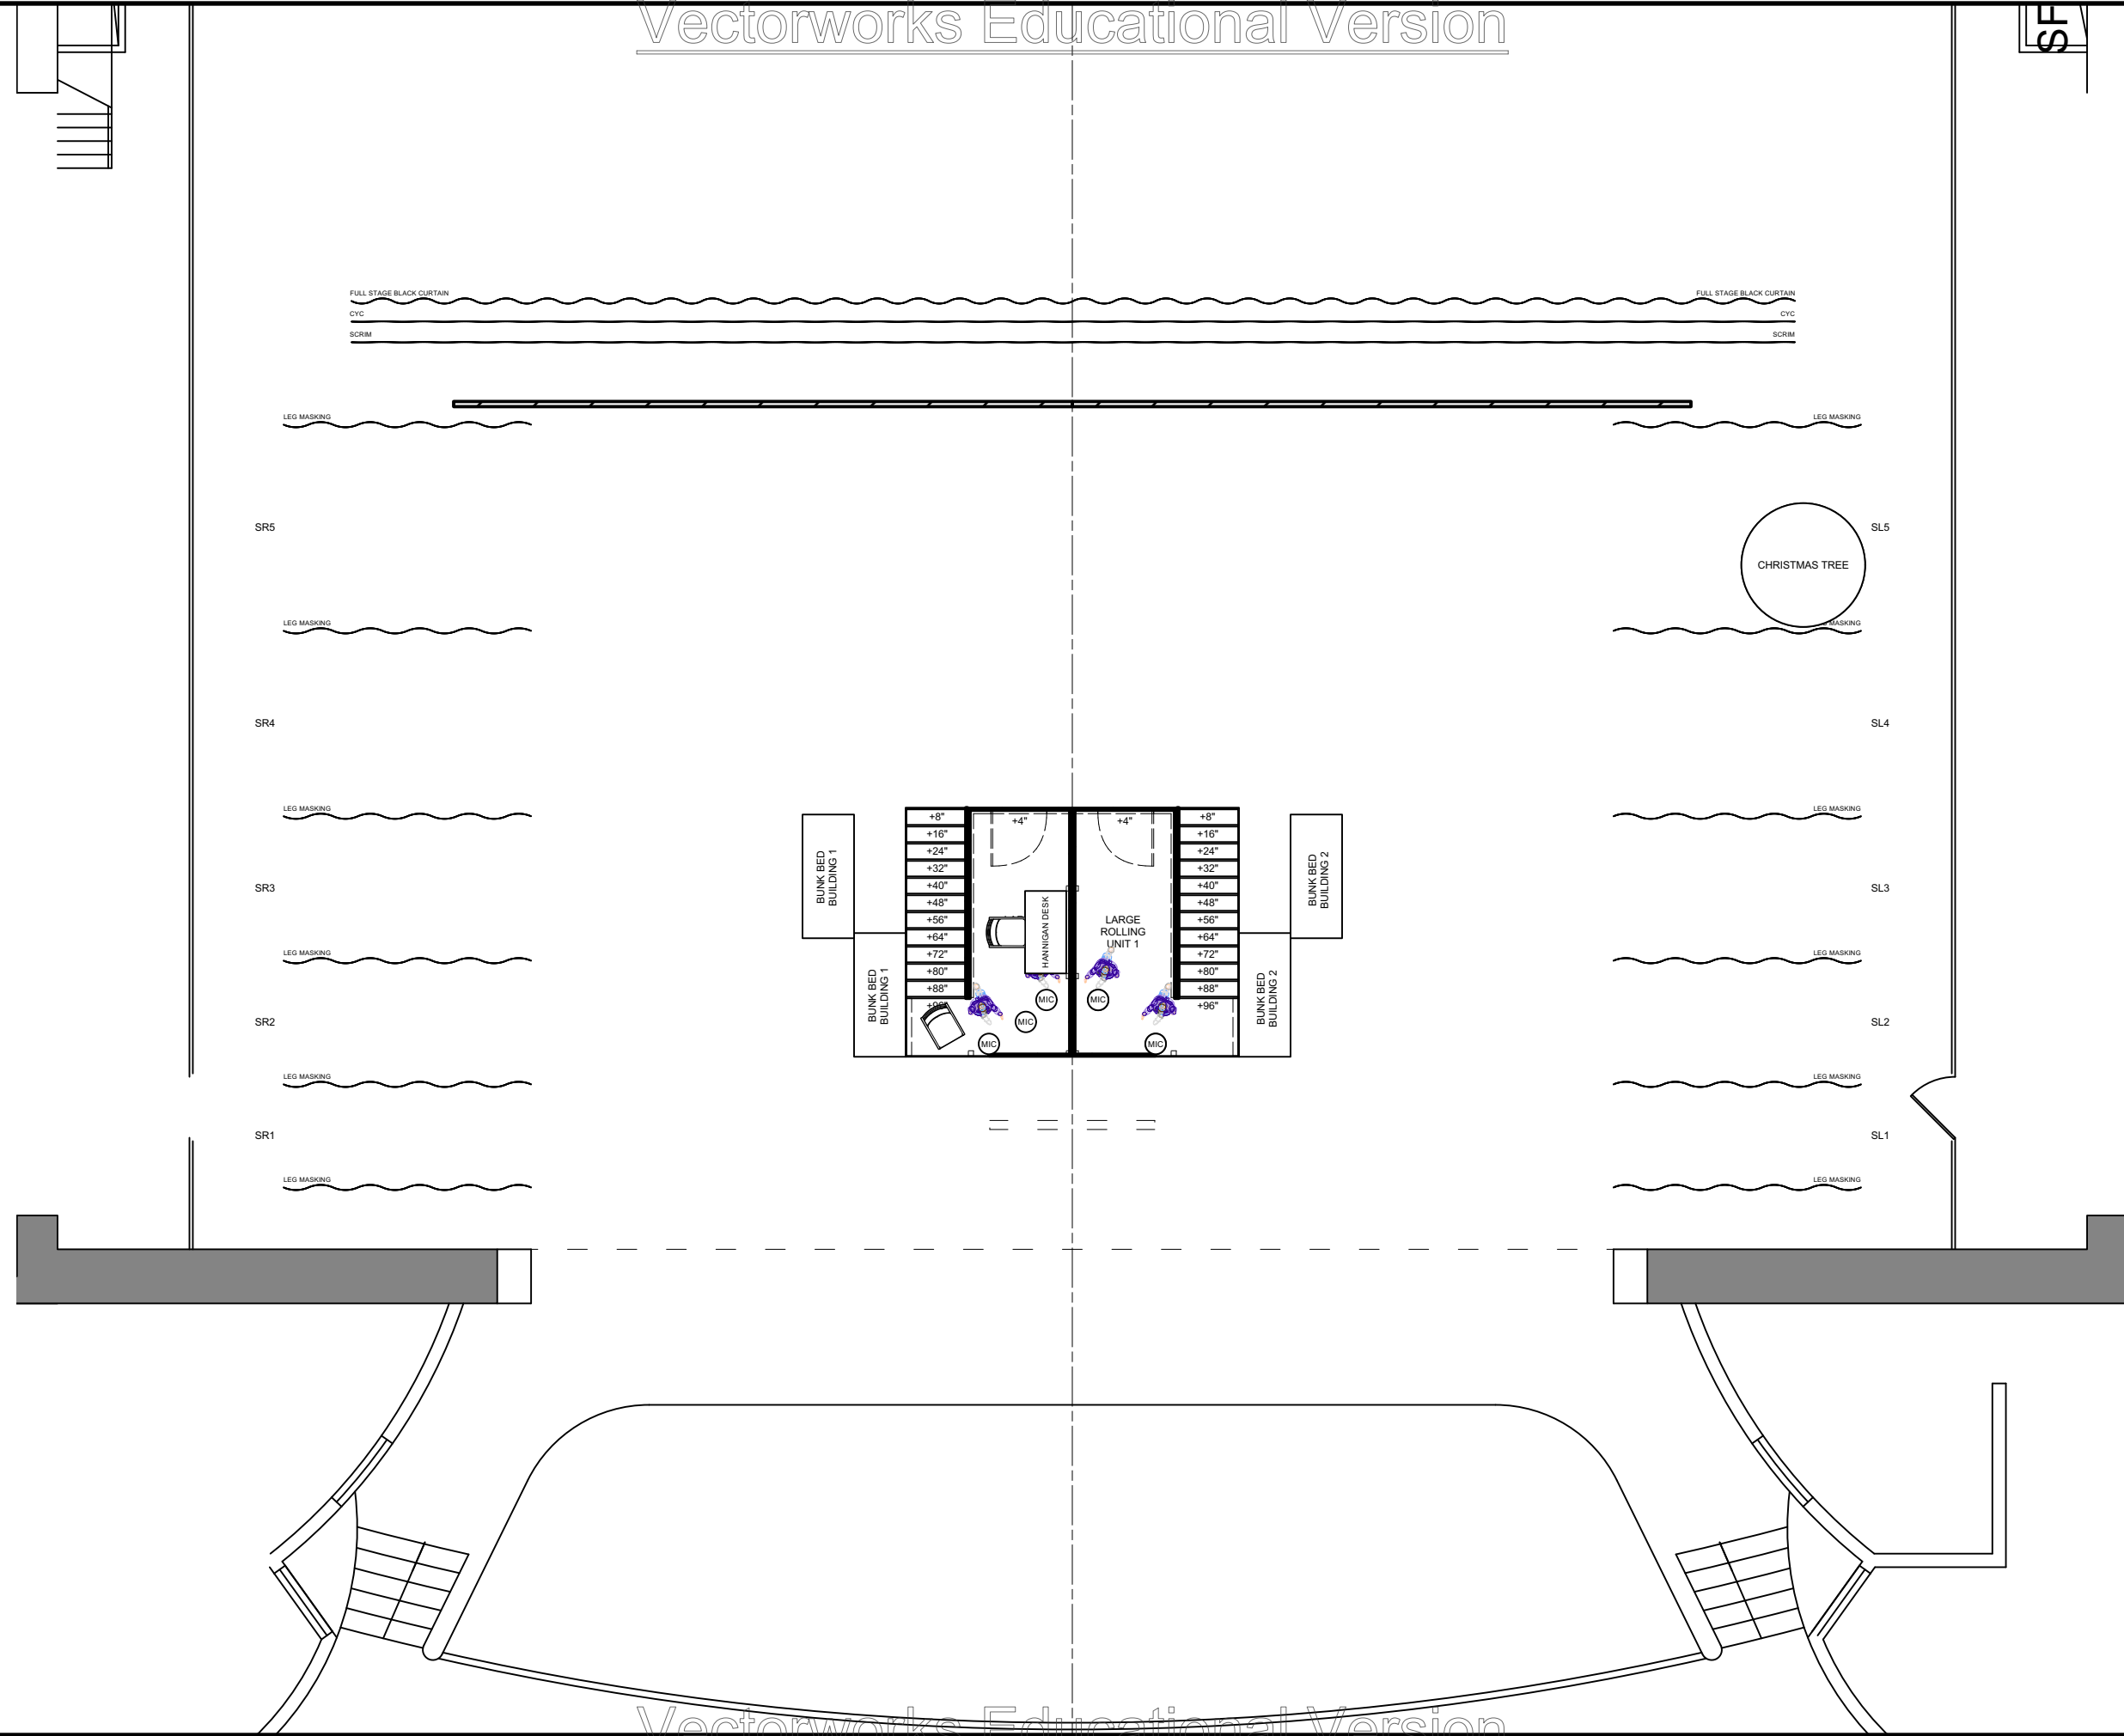


Disclaimer:
 Drawings are only meant only to illustrate ideas and are not to be used for construction. All structural elements shown in the design must be evaluated and stamped by a certified technical director before construction. The designer does not assume any liability for structural integrity in the designs. The company selected to build the designs will assume all liability to its structural integrity and related consumer, crew and performer safety.

Brandon M. Newton
 Scenic Designer Signature

Venue: Shenzhen Poly Theatre
 Stage: Shenzhen Poly Theatre
 Director: Greg C. Ganakas
 Technical Director: Teacher Xu

ANNIE

Sheet Title: A2S1 - Radio Studio
 Date: 03 July 2021
 Designer: Brandon M. Newton
 Scale: 1/8" = 1'-0"
 Drawn By: Brandon M. Newton
 Sheet Number: GP-8
 of 23

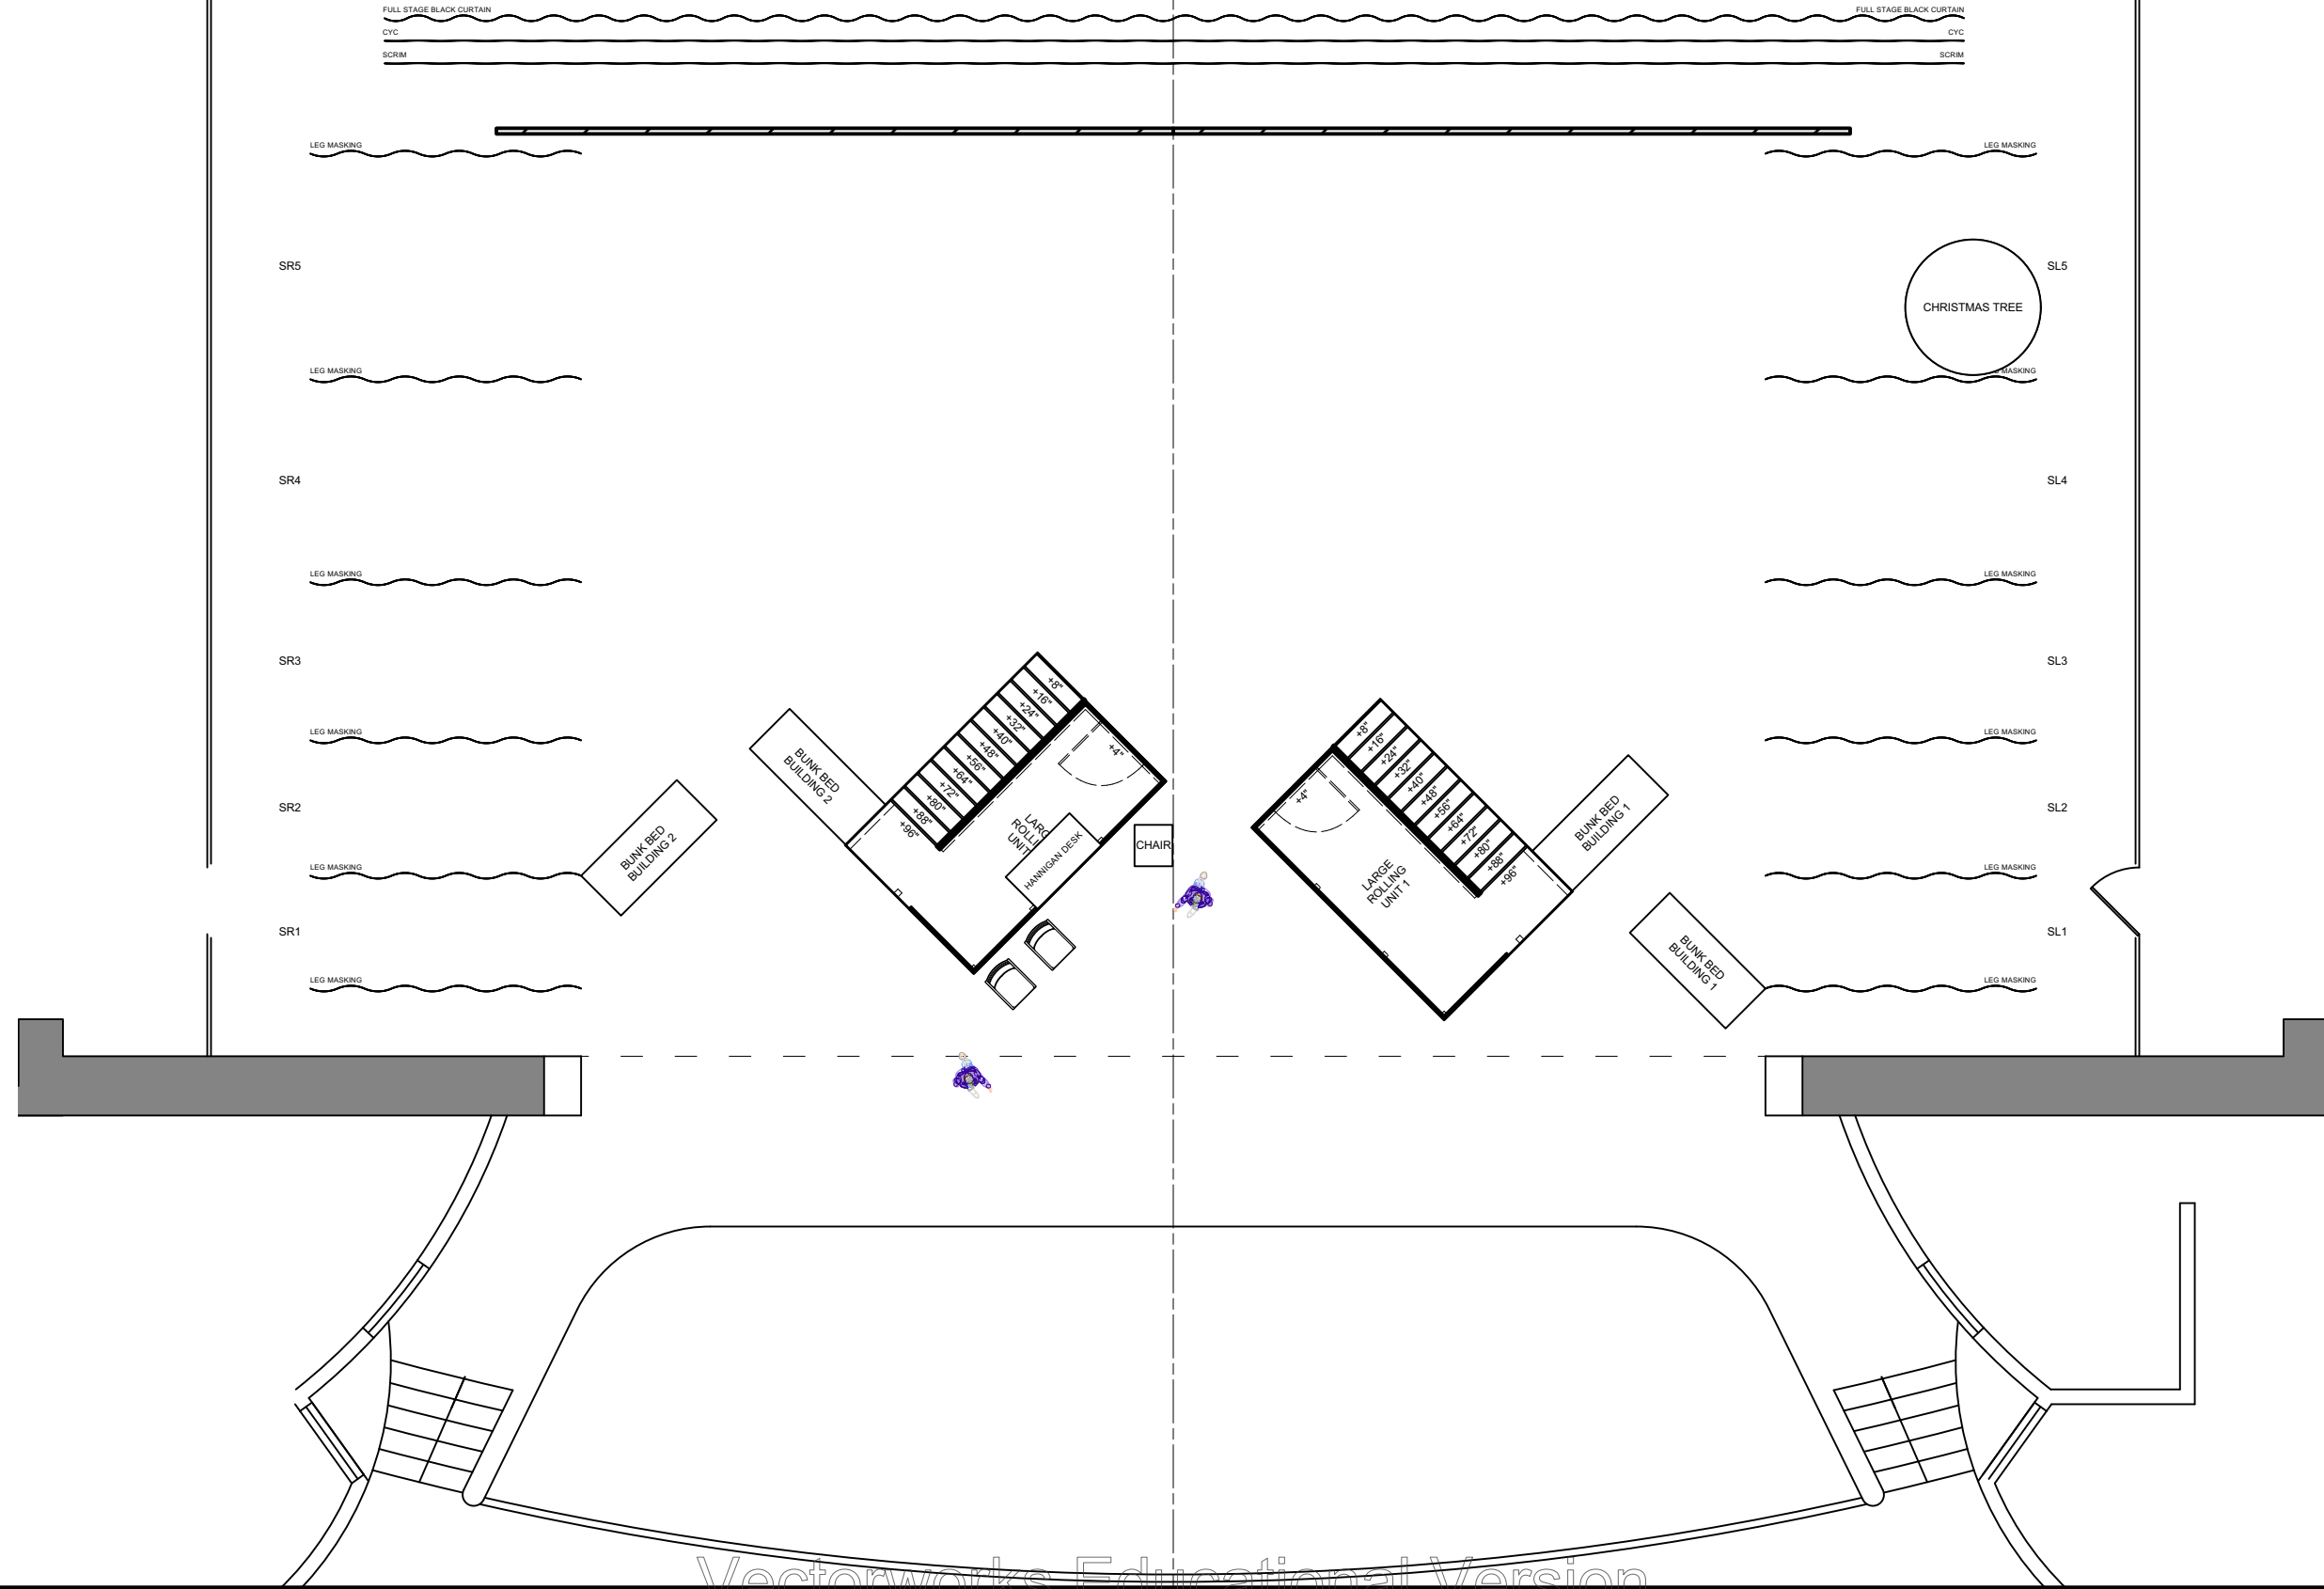

Disclaimer:
 Drawings are only meant only to illustrate ideas and are not to be used for construction. All designs must be evaluated and stamped by a certified technical director before construction. The designer does not assume any liability for structural integrity in the designs. The company selected to build the designs will assume all liability to its structural integrity and related consumer, crew and performer safety.


Brandon M. Newton
 Scenic Designer Signature

Venue: Shenzhen Poly Theatre
 Stage: Shenzhen Poly Theatre
 Director: Greg C. Ganakas
 Technical Director: Teacher Xu

ANNIE

Sheet Title: A2S2 - Orphanage: Hannigan's Office
 Date: 03 July 2021
 Scale: 1/8" = 1'-0"
 Designer: Brandon M. Newton
 Drawn By: Brandon M. Newton

Sheet Number: GP-9 of 23

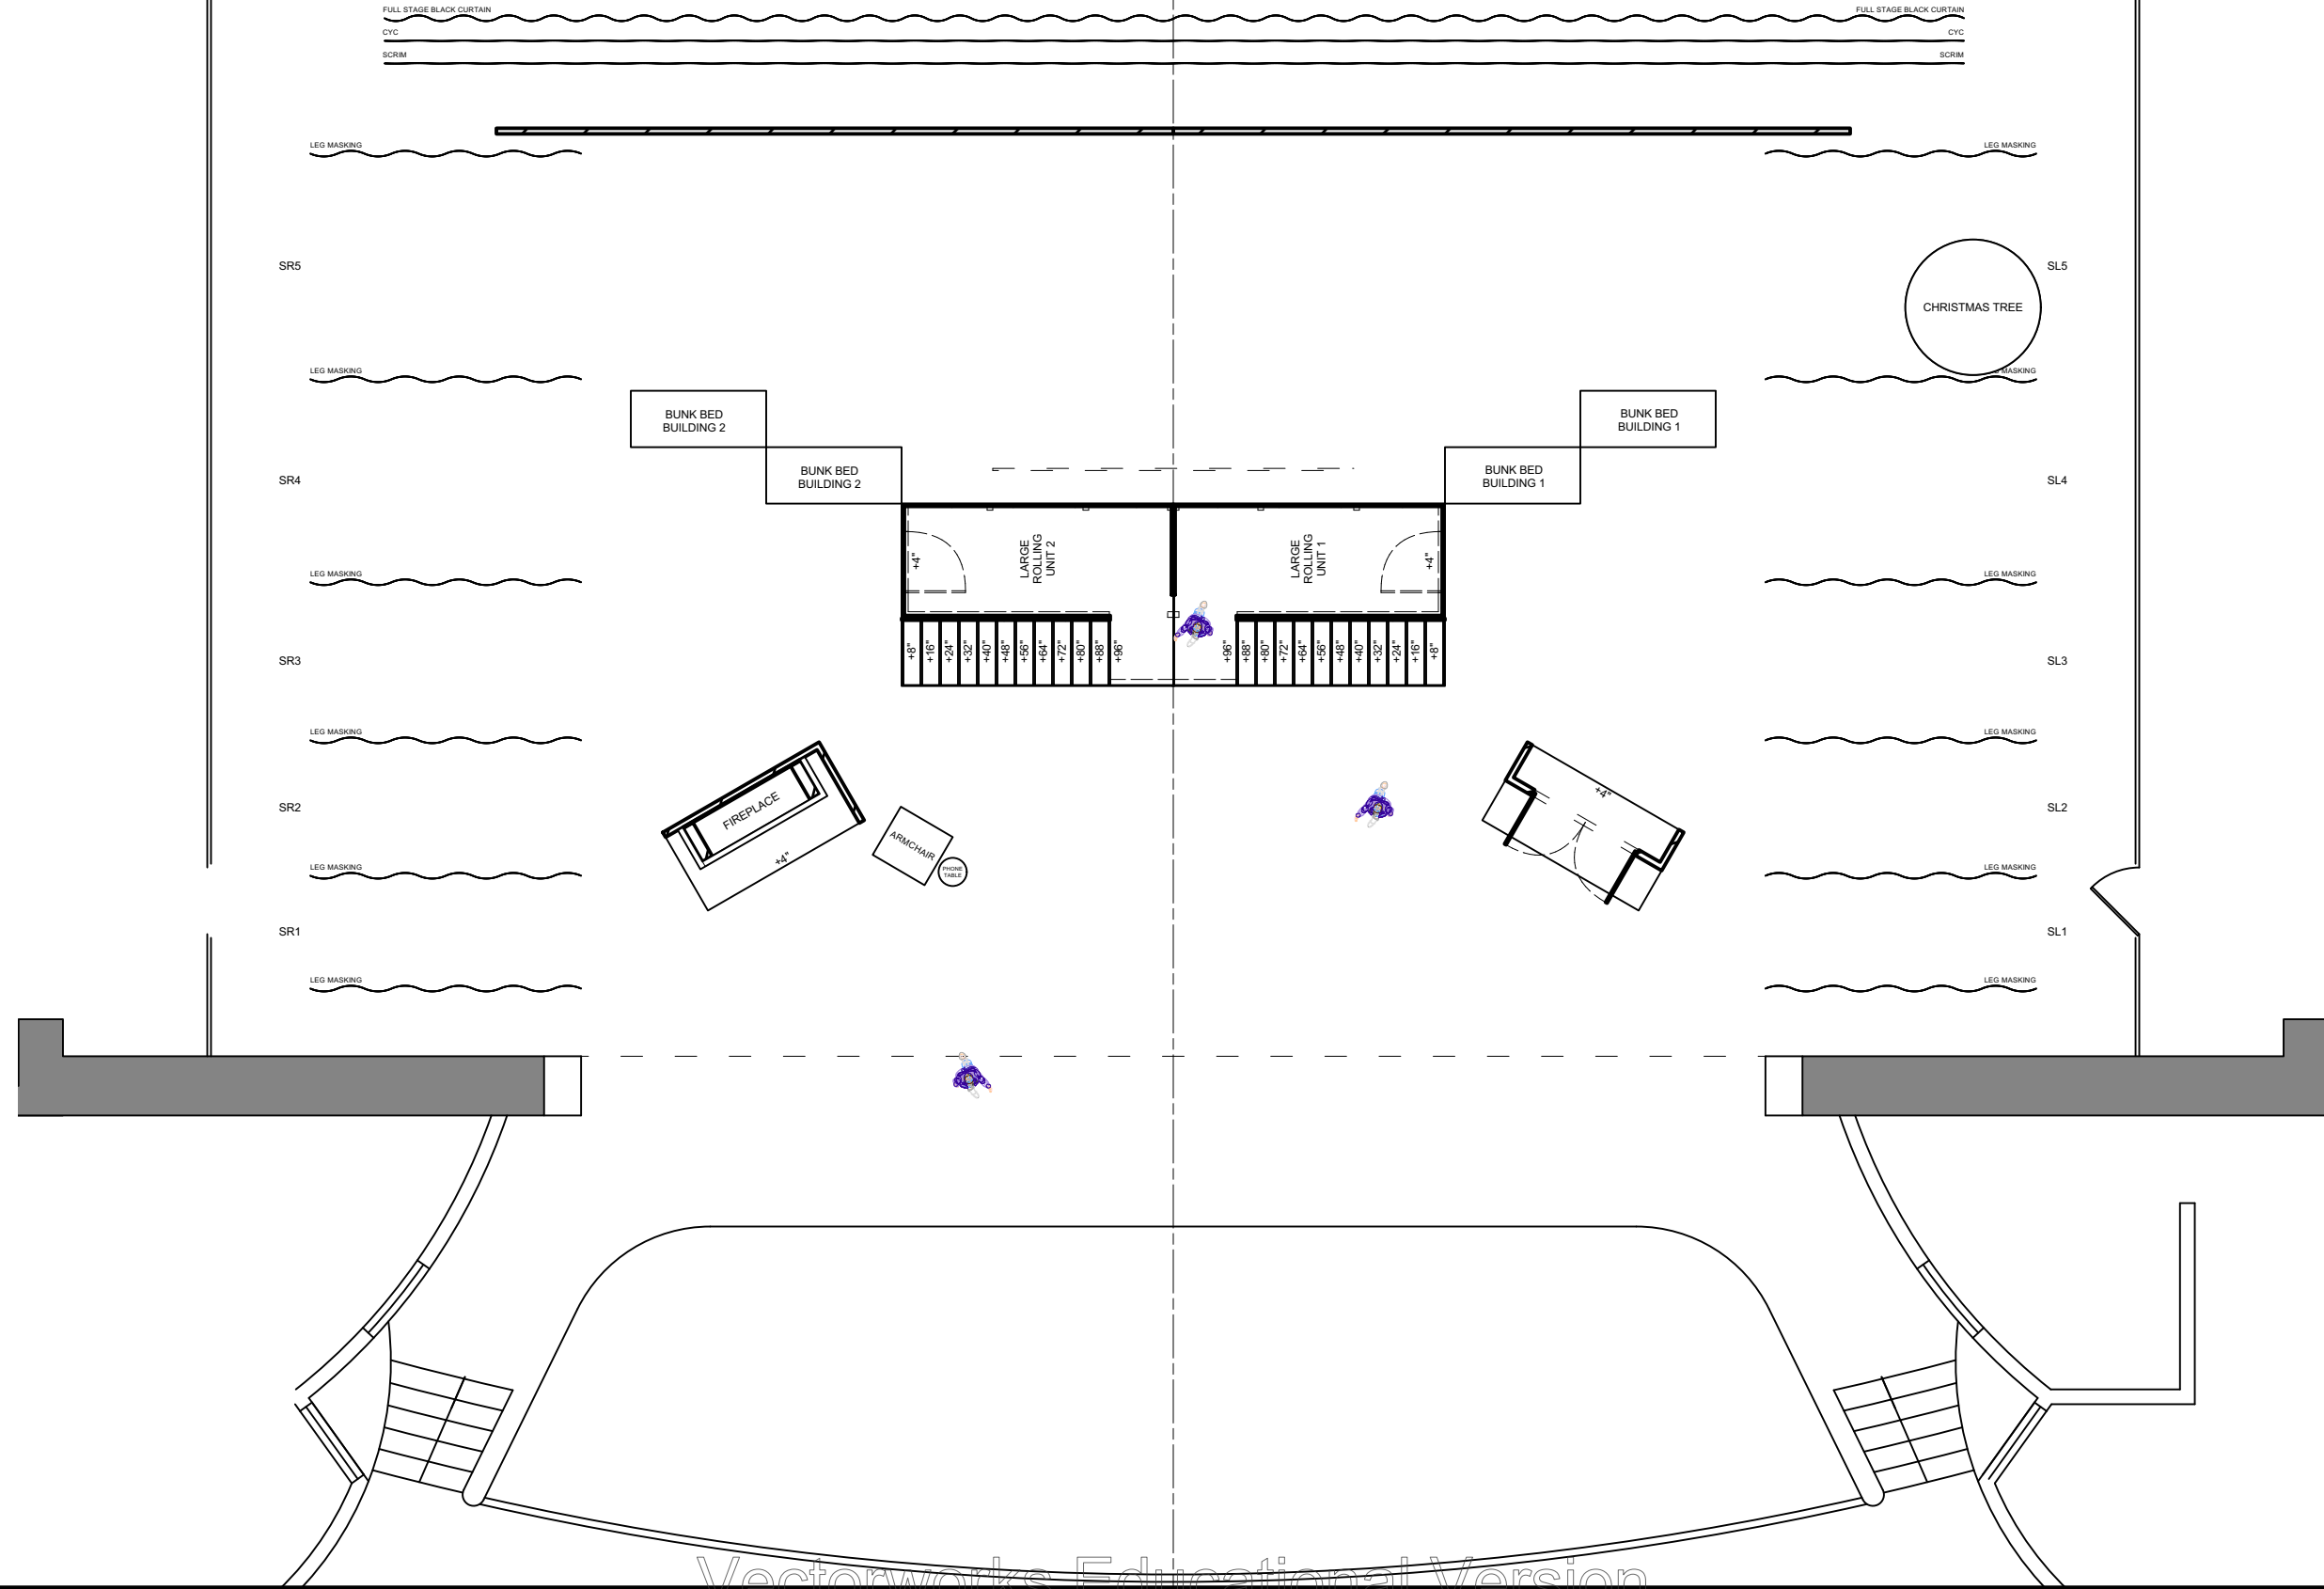

Disclaimer:
 Drawings are only meant only to illustrate ideas and are not to be used for construction. All structural elements shown in the design must be evaluated and stamped by a certified technical director before construction. The designer does not assume any liability for structural integrity in the designs. The company selected to build the designs will assume all liability to its structural integrity and related consumer, crew and performer safety.


Greg C. Ganakas
 Scenic Designer Signature

Venue: Shenzhen Poly Theatre
 Stage: Shenzhen Poly Theatre
 Director: Greg C. Ganakas
 Technical Director: Teacher Xu

ANNIE

Sheet Title: A2S3 - Warbucks' Gallery
 Date: 03 July 2021
 Designer: Brandon M. Newton
 Scale: 1/8" = 1'-0"
 Drawn By: Brandon M. Newton

Sheet Number: GP-10 of 23

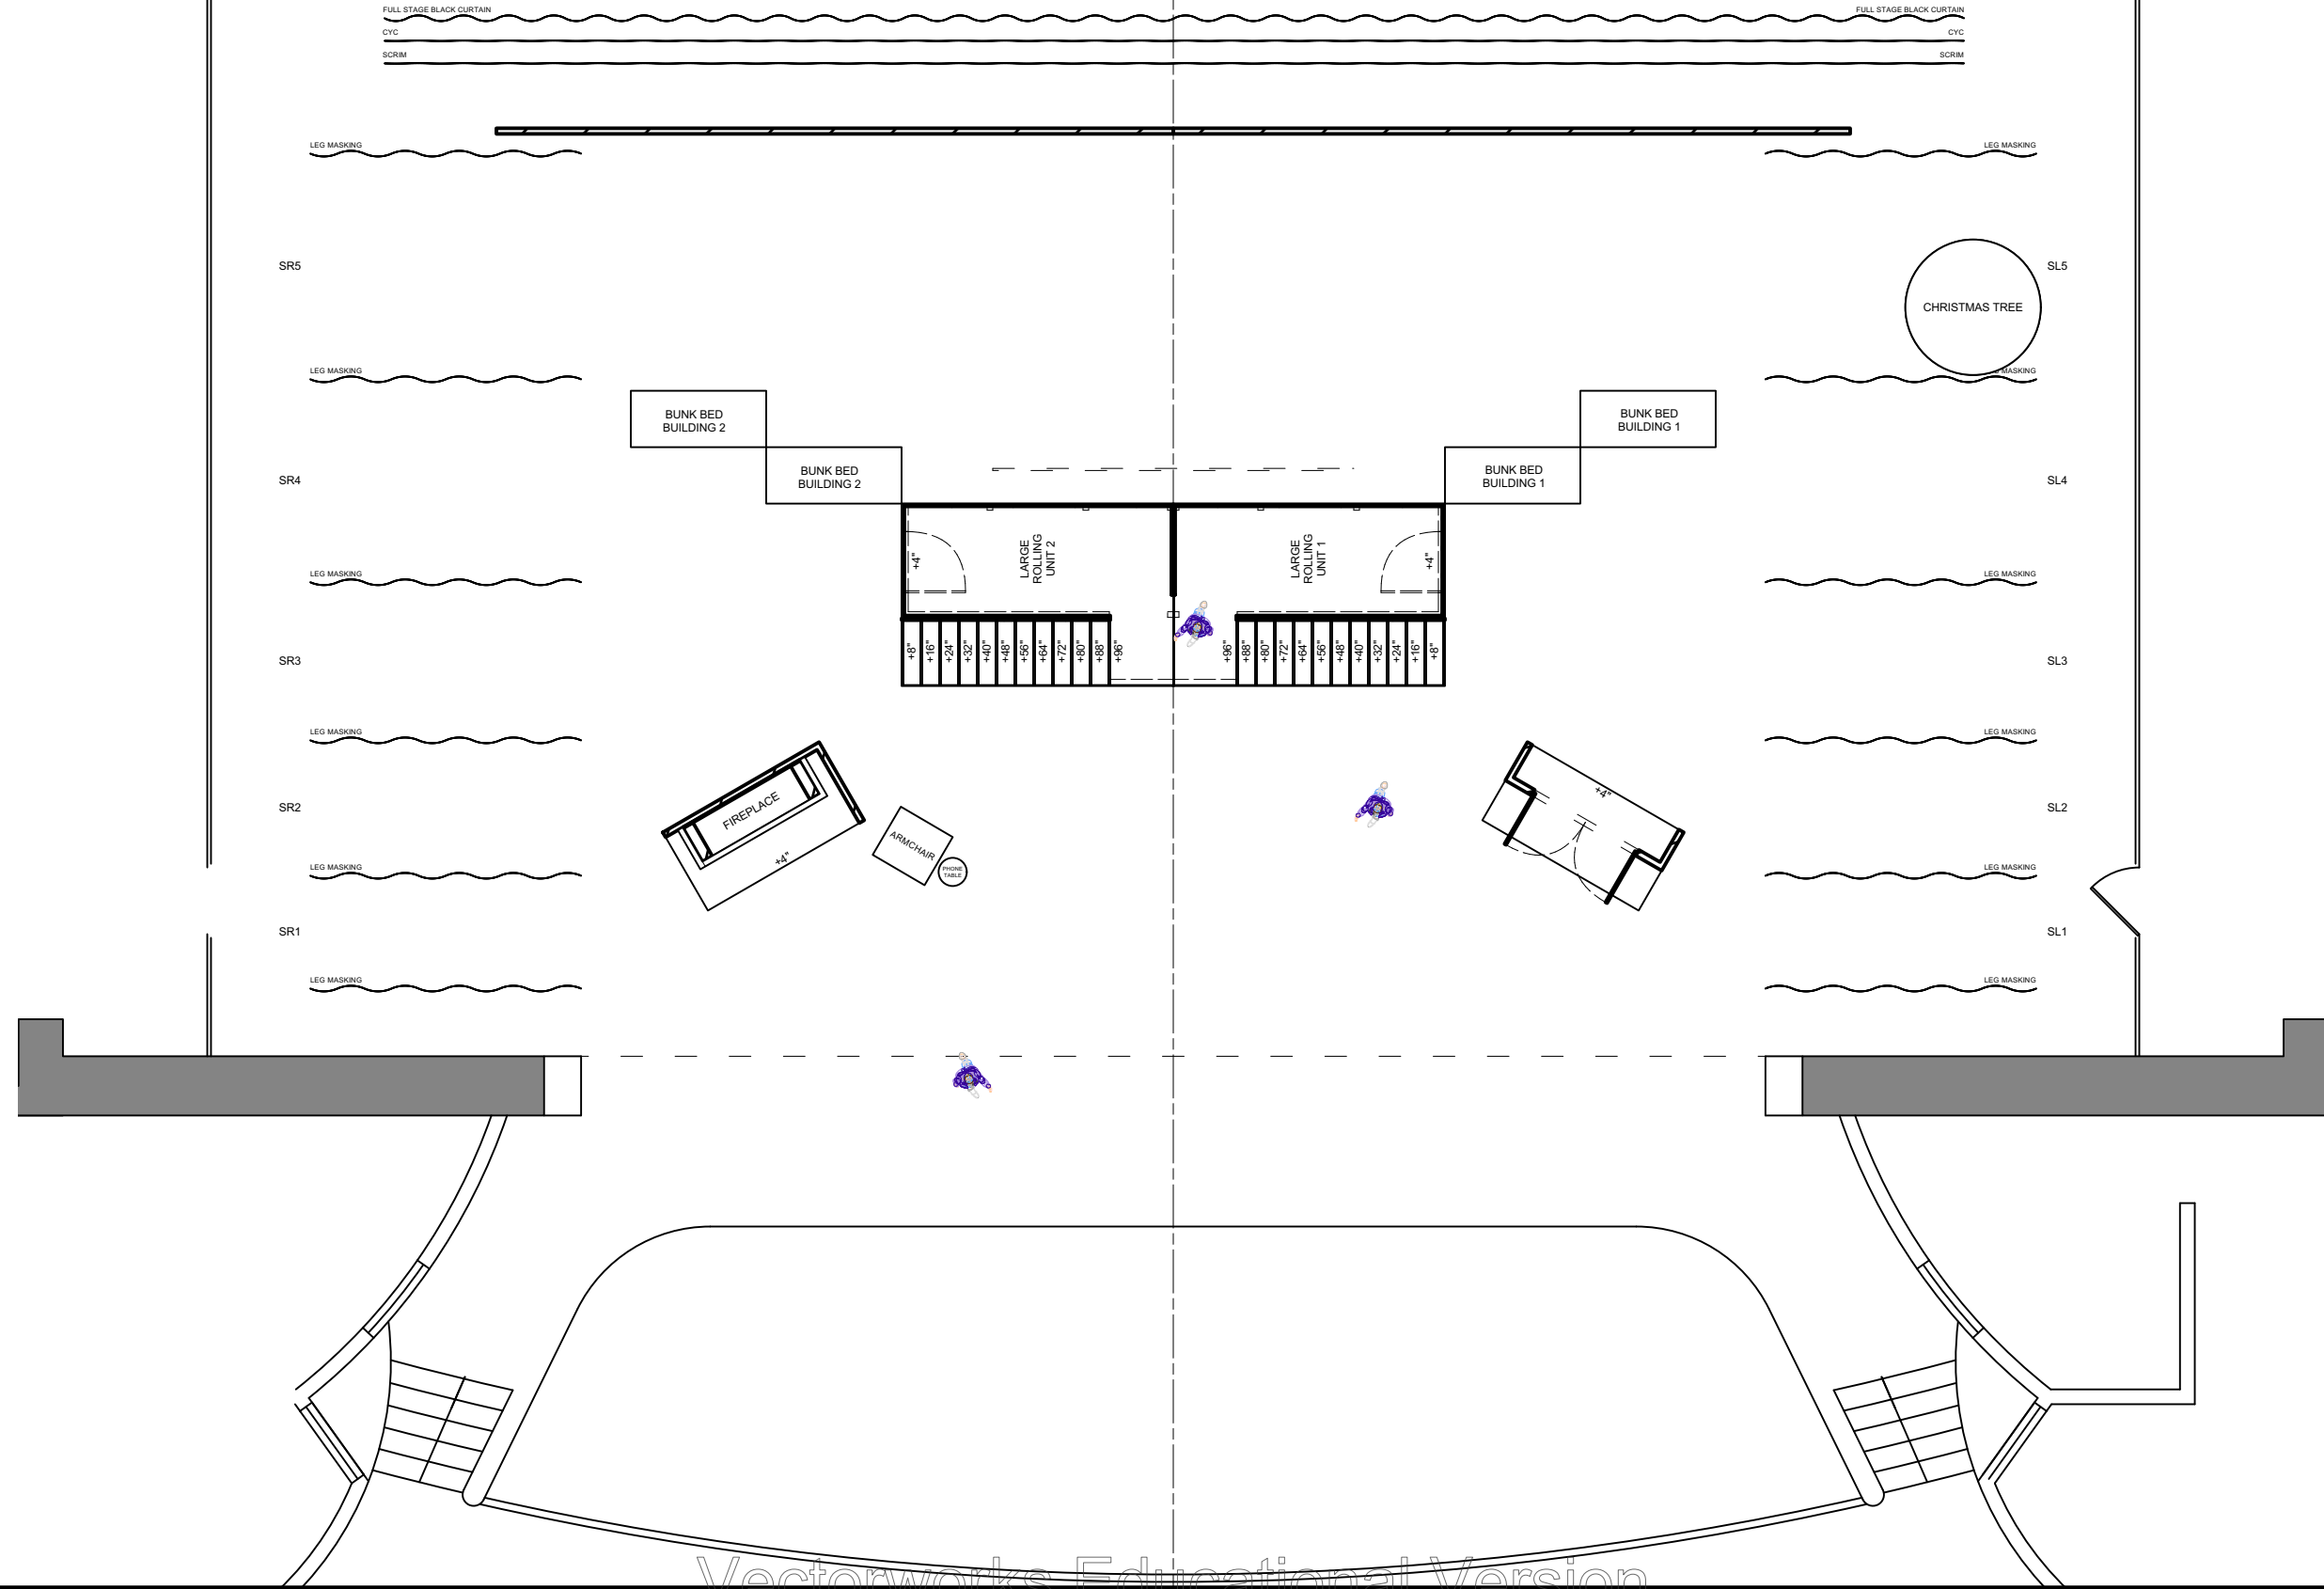

Disclaimer:
 Drawings are only meant only to illustrate ideas and are not to be used for construction. All structural elements shown in the design must be evaluated and stamped by a certified technical director before construction. The designer does not assume any liability for structural integrity in the designs. The company selected to build the designs will assume all liability to its structural integrity and related consumer, crew and performer safety.


Greg C. Ganakas
 Scenic Designer Signature

Venue: Shenzhen Poly Theatre
 Stage: Shenzhen Poly Theatre
 Director: Greg C. Ganakas
 Technical Director: Teacher Xu

ANNIE

Sheet Title: A2S4 - Warbucks' Gallery
 Date: 03 July 2021
 Designer: Brandon M. Newton
 Scale: 1/8" = 1'-0"
 Drawn By: Brandon M. Newton

Sheet Number: GP-11 of 23

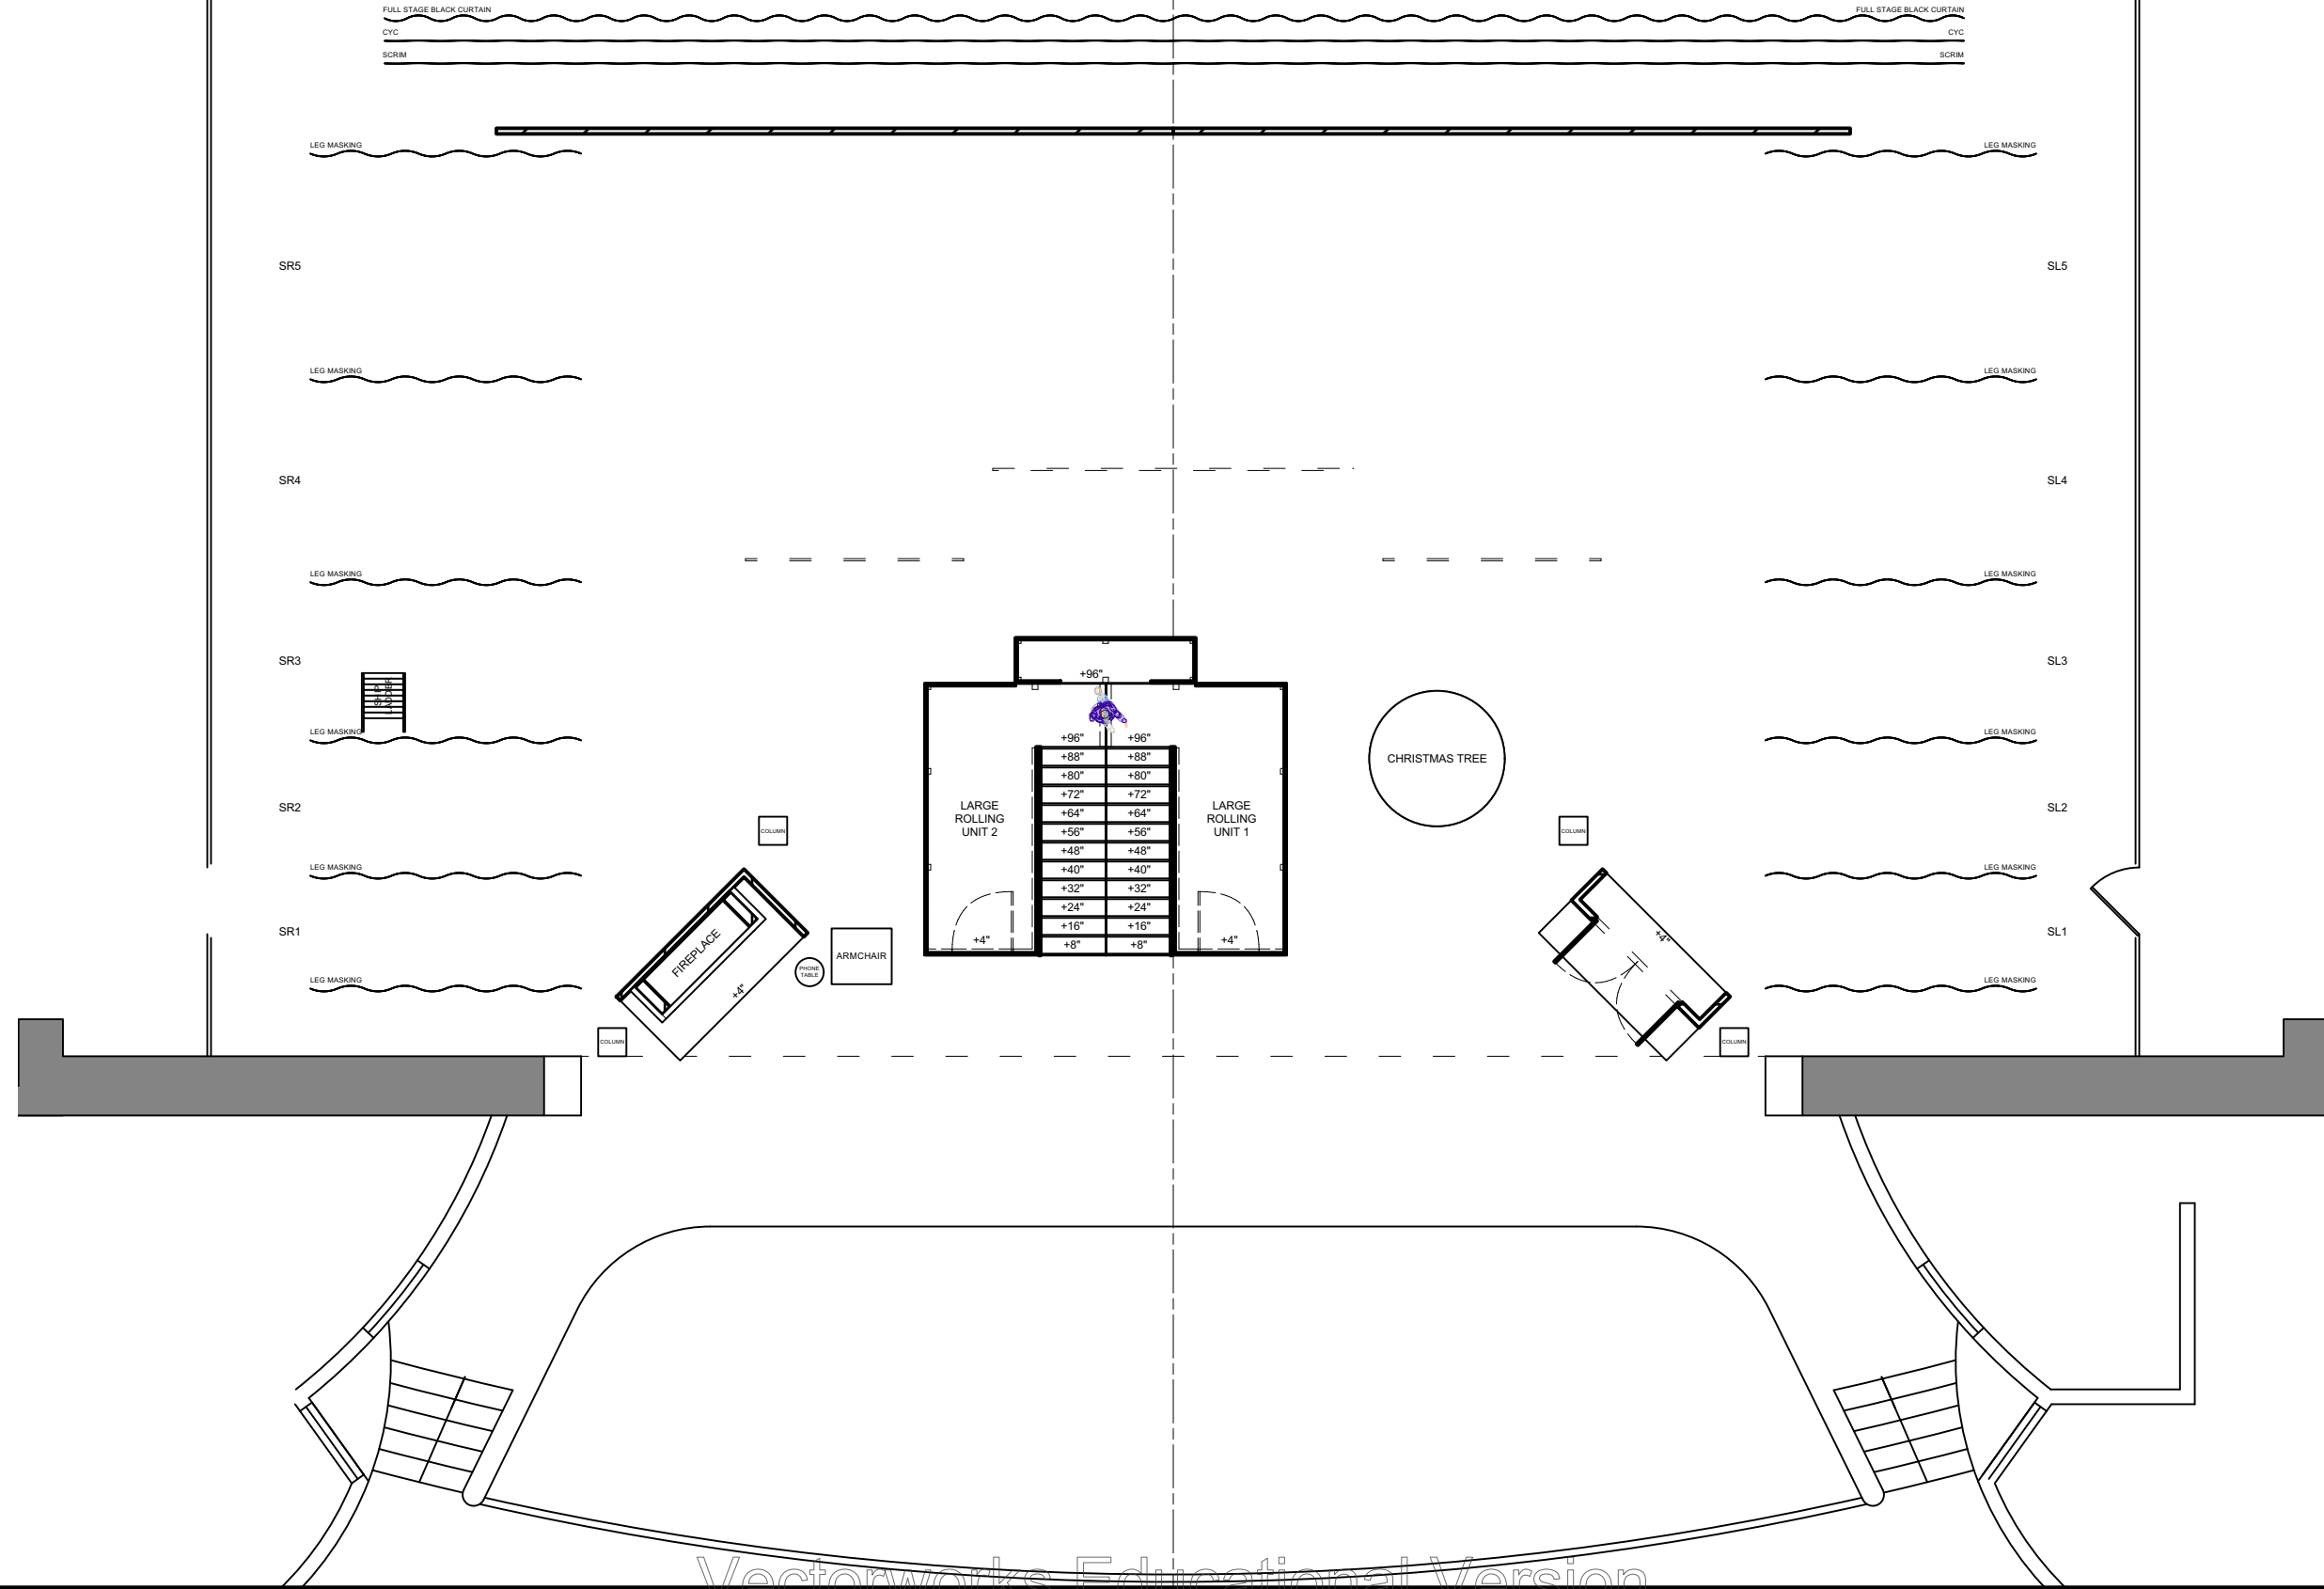


Disclaimer:
 Drawings are only meant only to illustrate ideas and are not to be used for construction. All structural elements shown in the design must be evaluated and stamped by a certified technical director before construction. The designer does not assume any liability for structural integrity in the designs. The company selected to build the designs will assume all liability to its structural integrity and related consumer, crew and performer safety.

Brandon M. Newton
 Scenic Designer Signature

Venue: Shenzhen Poly Theatre
 Stage: Shenzhen Poly Theatre
 Director: Greg C. Ganakas
 Technical Director: Teacher Xu

ANNIE

Sheet Title: A2S5 - Warbucks' Ballroom
 Date: 03 July 2021
 Designer: Brandon M. Newton
 Scale: 1/8" = 1'-0"
 Drawn By: Brandon M. Newton
 Sheet Number: GP-12 of 23

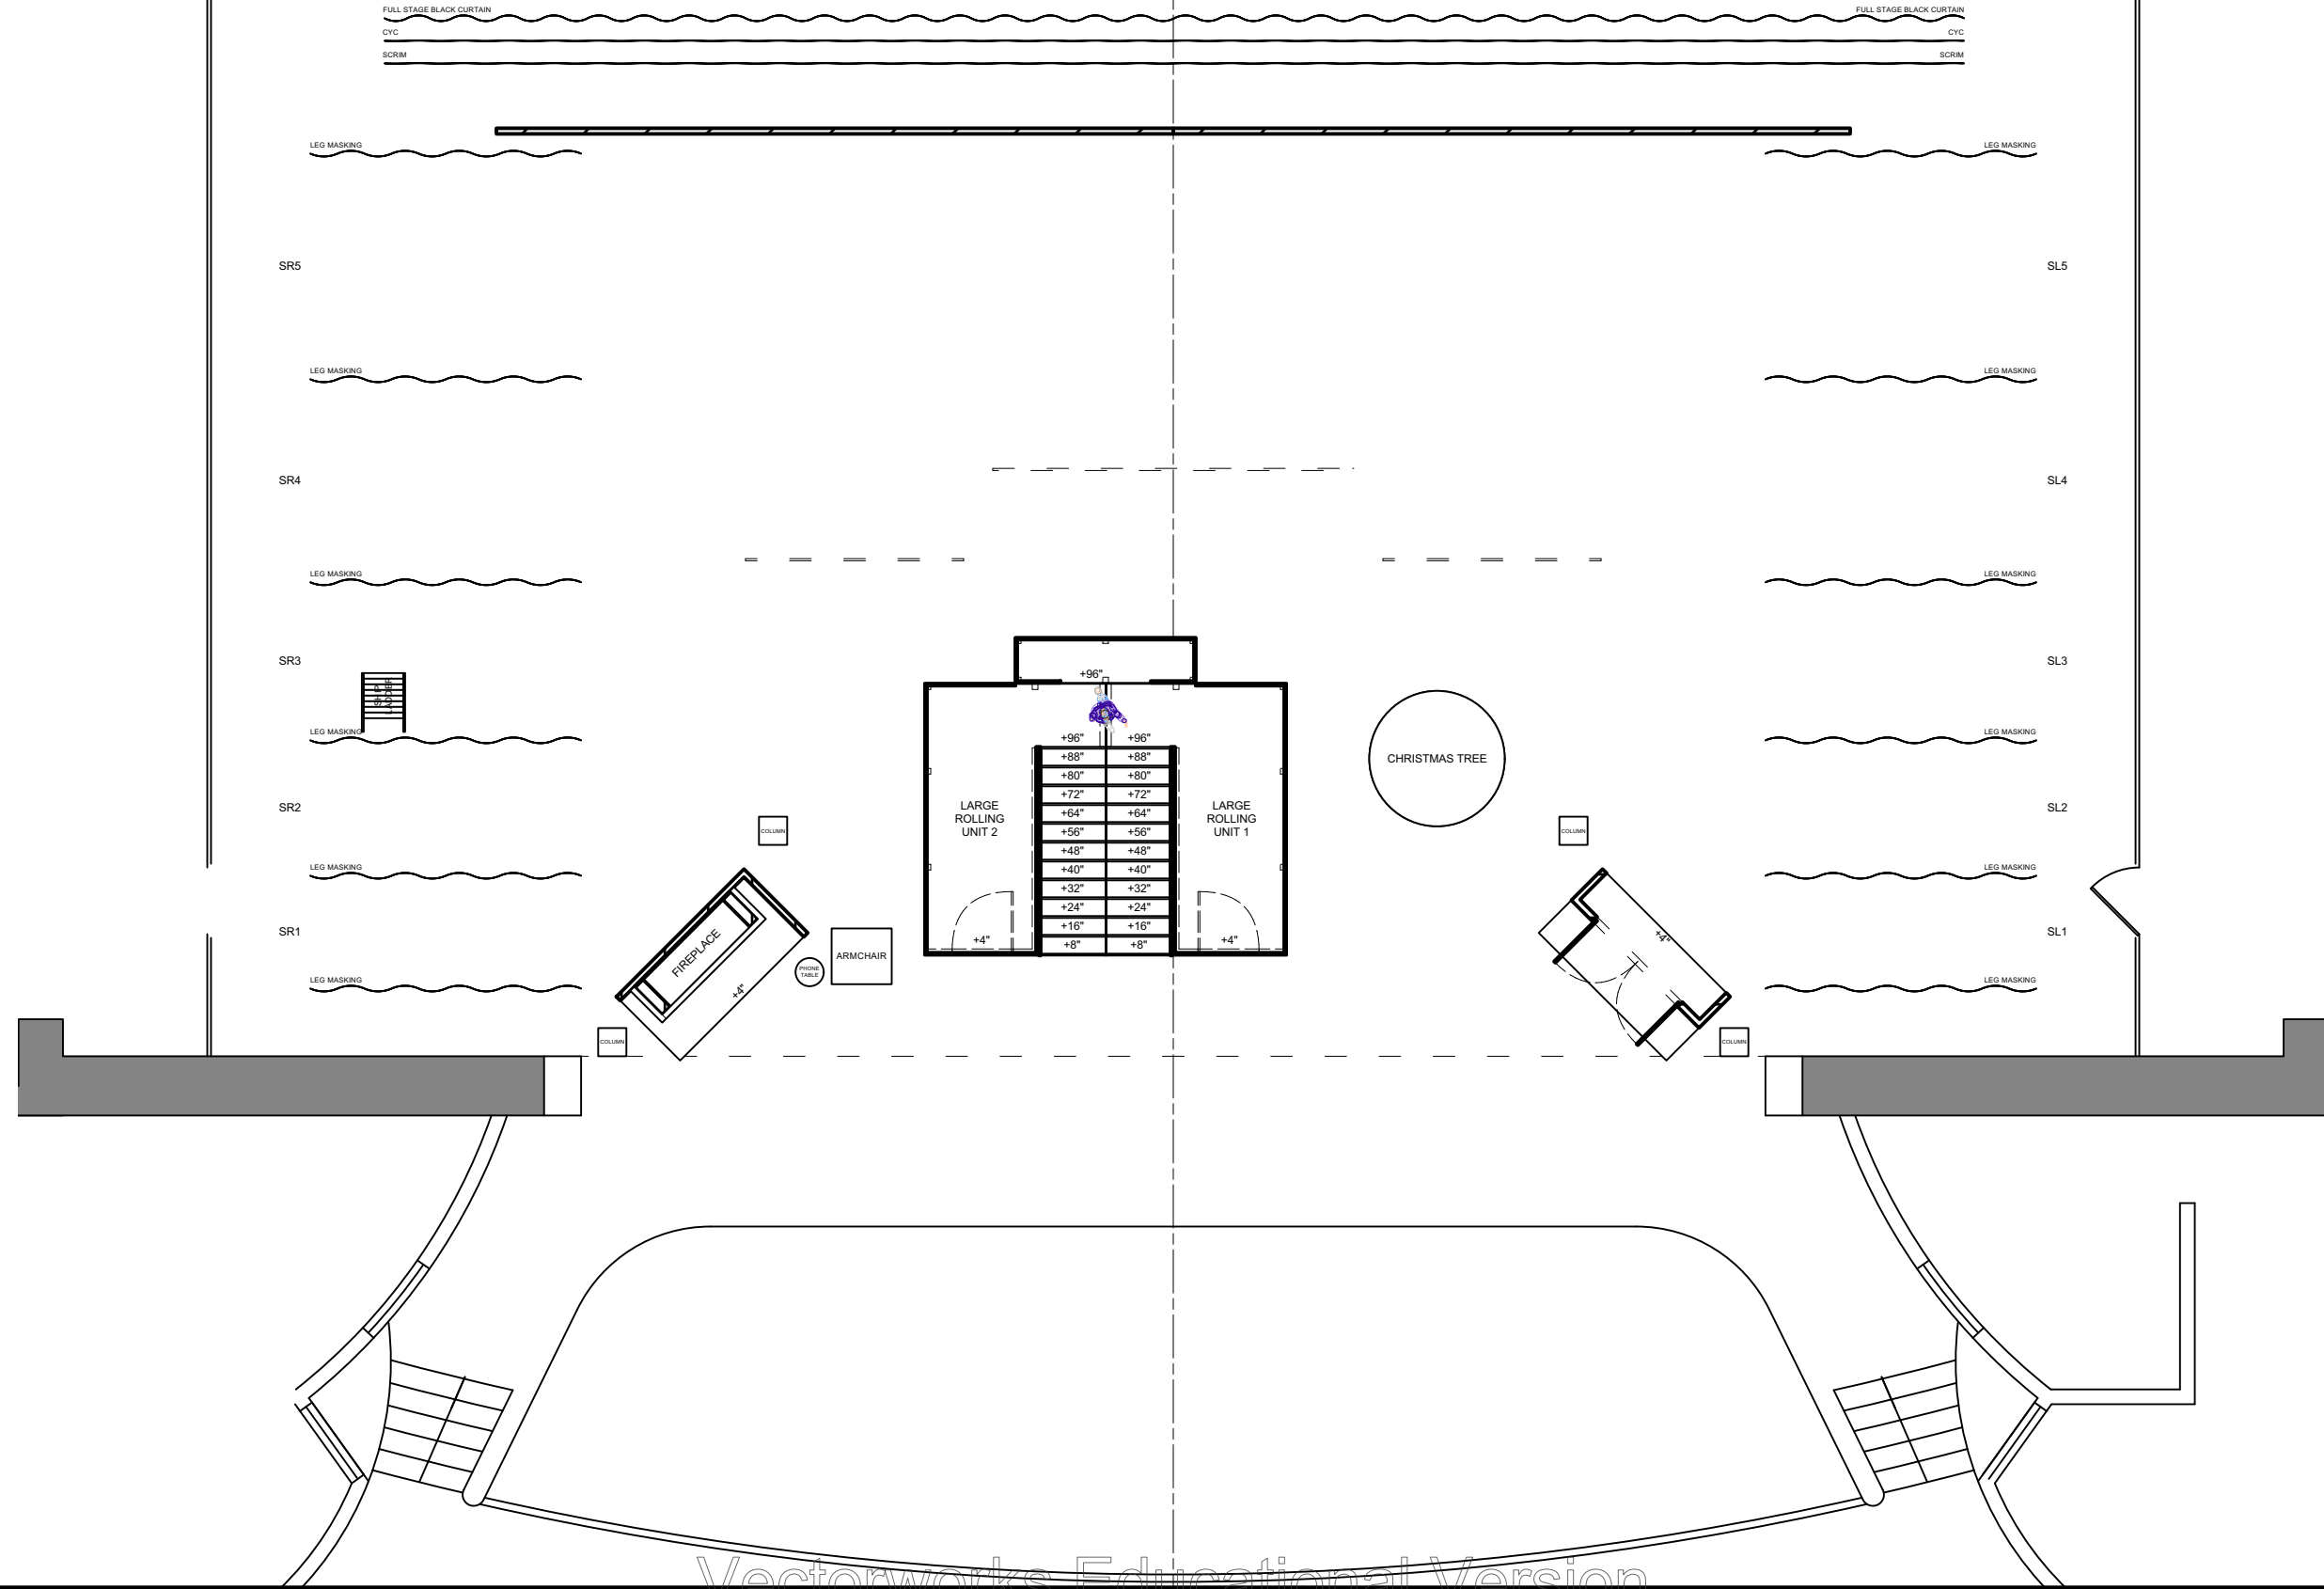

Disclaimer:
 Drawings are only meant only to illustrate ideas and are not to be used for construction. All structural elements shown in the design must be evaluated and stamped by a certified technical director before construction. The designer does not assume any liability for structural integrity in the designs. The company selected to build the designs will assume all liability to its structural integrity and related consumer, crew and performer safety.

Brandon M. Newton
 Scenic Designer Signature

Venue: Shenzhen Poly Theatre

Stage: Shenzhen Poly Theatre

Director: Greg C. Ganakas

Technical Director: Teacher Xu

ANNIE

Sheet Title: A2S6 - Warbucks' Ballroom

Date: 03 July 2021

Scale: 1/8" = 1'-0"

Designer: Brandon M. Newton

Drawn By: Brandon M. Newton

Sheet Number: GP-13 of 23