

PAINT ELEVATION - SR CLOTHESLINE

- SHAPES AND LINES CAN BE DRAWN ON FABRIC
- MATTE FINISH
- ALL DIMENSIONS ARE IN CM



Disclaimer:
 Drawings are only meant only to illustrate ideas and are not to be used for construction. All drawings must be evaluated and stamped by a certified technical director before construction. The designer does not assume any liability for structural integrity in the designs. The company selected to build the designs will assume all liability to its structural integrity and related consumer, crew and performer safety.

Brandon M. Newton
 Scenic Designer Signature

Venue: Shenzhen Poly Theatre
 Stage: Shenzhen Poly Theatre
 Director: Greg C. Ganakas
 Charge Artist: Brandon M. Newton

ANNIE

Sheet Title: Elevation - Clotheslines
 Date: 03 July 2021
 Scale: 1:48
 Designer: Brandon M. Newton
 Drawn By: Brandon M. Newton

Sheet Number: ELE-1
 of 19

PAINT ELEVATION - LARGE ROLLING UNITS FRONT/STAIRS/TOP


- SATIN FINISH ON THE BLACK STEEL
- MATTE FINISH ON BRICKS AND CONCRETE
- WRAP THE COLOR/TEXTURE AROUND THE EDGES
- ALL DIMENSIONS ARE IN CM




LARGE ROLLING UNIT STEP



LARGE ROLLING UNIT SECOND LEVEL VIEW
MIRROR UNIT 2

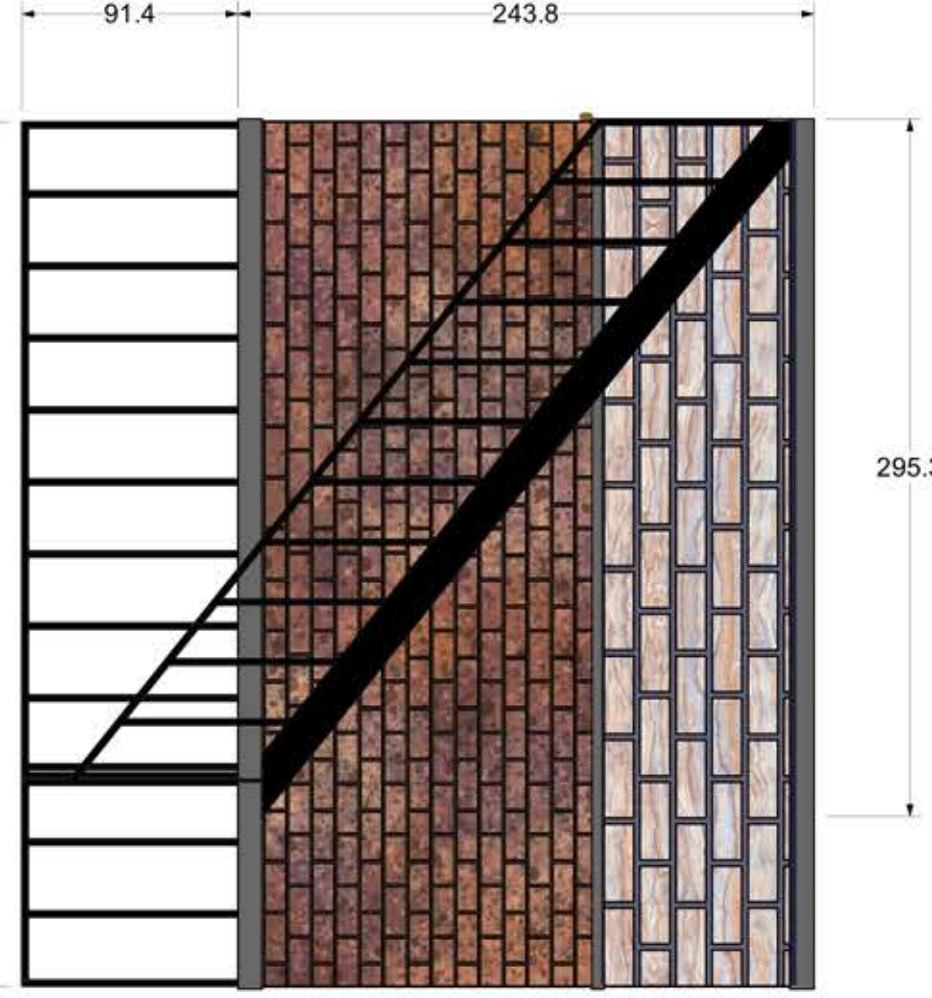

LARGE ROLLING UNIT STAIR VIEW
MIRROR UNIT 2

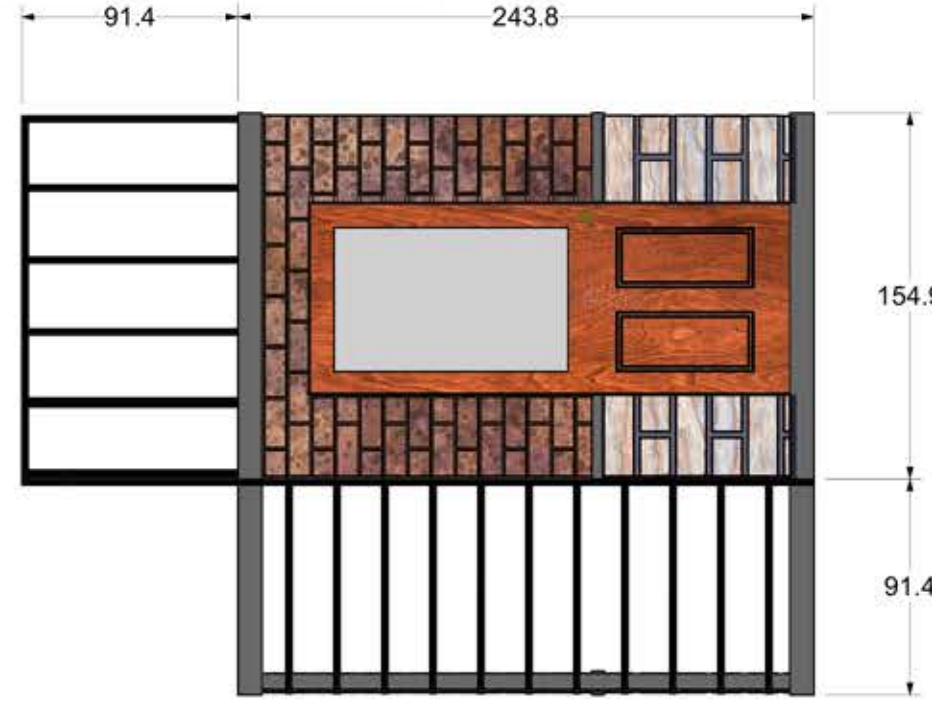

LARGE ROLLING UNIT FRONT VIEW
MIRROR UNIT 2

Sheet Title: Elevation - Large Rolling Unit Front/Stairs/Top		Venue: Shenzhen Poly Theatre	
Date: 03 July 2021	Scale: 1:36	Stage: Shenzhen Poly Theatre	
Designer: Brandon M. Newton		Director: Greg C. Ganakas	Charge Artist: Brandon M. Newton


ANNIE	
--------------	--

Disclaimer:
 Drawings are only meant only to illustrate ideas and are not to be used for construction. All dimensions must be evaluated and stamped by a certified technical director before construction. The designer does not assume any liability for structural integrity in the designs. The company selected to build the designs will assume all liability to its structural integrity and related consumer, crew and performer safety.


 Scenic Designer Signature

PAINT ELEVATION - LARGE ROLLING UNITS:BACK/ALCOVE


- SATIN FINISH ON THE BLACK STEEL
- MATTE FINISH ON BRICKS AND CONCRETE
- WRAP THE COLOR/TEXTURE AROUND THE EDGES
- ALL DIMENSIONS ARE IN CM

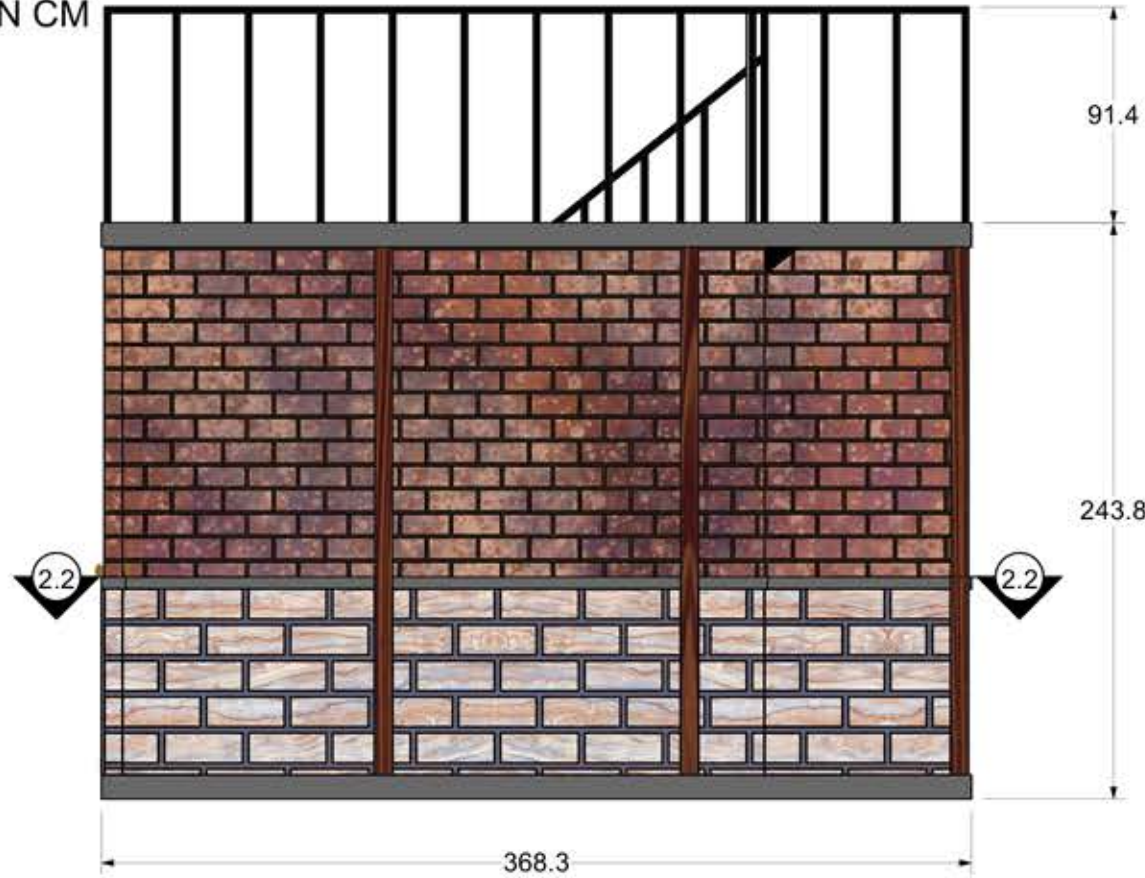

LARGE ROLLING UNIT ALCOVE VIEW
MIRROR UNIT 2



LARGE ROLLING UNIT BACK VIEW
MIRROR UNIT 2

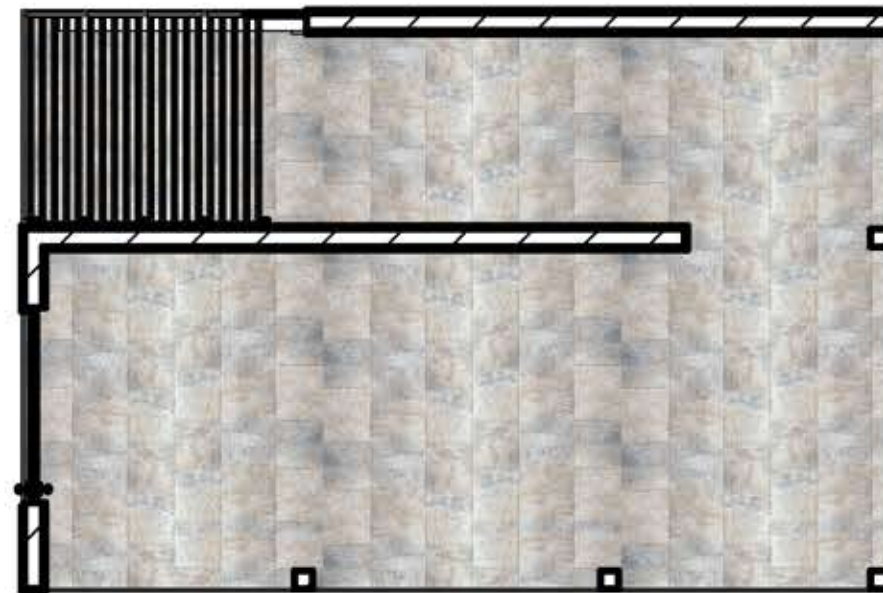

LARGE ROLLING UNIT FIRST LEVEL VIEW
MIRROR UNIT 2



Disclaimer:
Drawings are only meant to illustrate ideas and are not to be used for construction. All dimensions and materials must be evaluated and stamped by a certified technical director before construction. The designer does not assume any liability for structural integrity in the design. The company selected to build the design will assume all liability to its structural integrity and related consumer, crew and performer safety.

Brandon M. Newton
Scenic Designer Signature

Venue:	Shenzhen Poly Theatre
Stage:	Shenzhen Poly Theatre
Director:	Greg C. Ganakas
Charge Artist:	Brandon M. Newton

ANNIE

Sheet Title:	Elevation - Large Rolling Unit Back/Alcove
Date:	03 July 2021
Scale:	1:36
Designer:	Brandon M. Newton
Drawn By:	Brandon M. Newton

Sheet Number:
ELE-2.2
of 19

PAINT ELEVATION - BUNK BED BUILDINGS

- MATTE FINISH
- WRAP THE COLOR/TEXTURE AROUND THE EDGES
- ALL DIMENSIONS ARE IN CM



BUNK BED BUILDING 1 TOP VIEW
MIRROR BBB 2




BUNK BED BUILDING 1 FRONT VIEW
MIRROR BBB 2



BUNK BED BUILDING 1 RIGHT VIEW
MIRROR BBB 2



BUNK BED BUILDING 1 BACK VIEW
MIRROR BBB 2

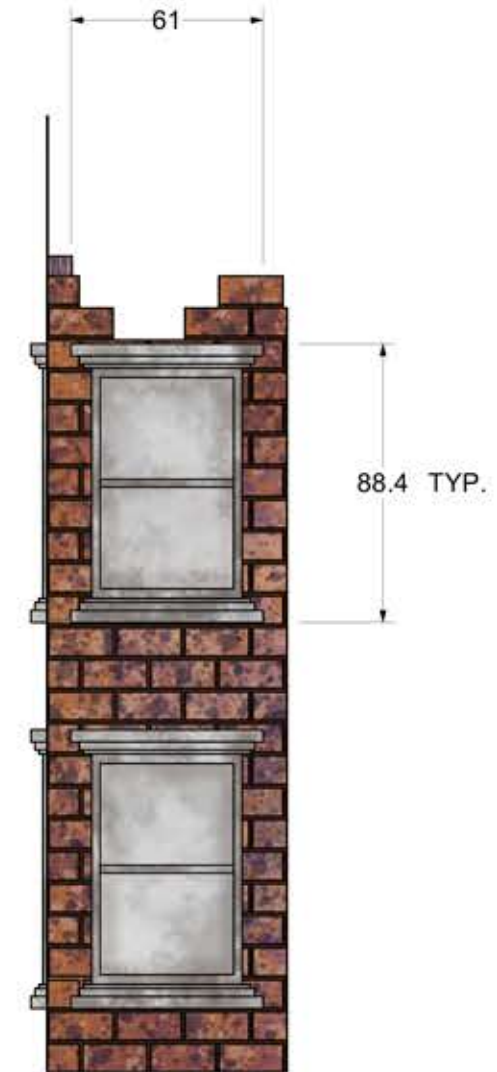

BUNK BED BUILDING 1 LEFT VIEW
MIRROR BBB 2

Disclaimer:
 Drawings are only meant only to illustrate ideas and are not to be used for construction. All dimensions must be evaluated and stamped by a certified technical director before construction. The designer does not assume any liability for structural integrity in the design. The company selected to build the design will assume all liability to its structural integrity and related consumer, crew and performer safety.

Brandon M. Newton
 Scenic Designer Signature

Venue:	Shenzhen Poly Theatre
Stage:	Shenzhen Poly Theatre
Director:	Greg C. Ganakas
Charge Artist:	Brandon M. Newton

ANNIE

Sheet Title:	Elevation - Bunk Bed Buildings	
Date:	03 July 2021	Designer: Brandon M. Newton
Scale:	1:1	Drawn By: Brandon M. Newton


Sheet Number:
ELE-3
of 19

PAINT ELEVATION - DOG CATCHER CART

- METAL HAS SATIN FINISH
- WOOD HAS MATTE FINISH
- WRAP THE COLOR/TEXTURE AROUND THE EDGES
- ALL DIMENSIONS ARE IN CM



DOG CATCHER CART TOP VIEW

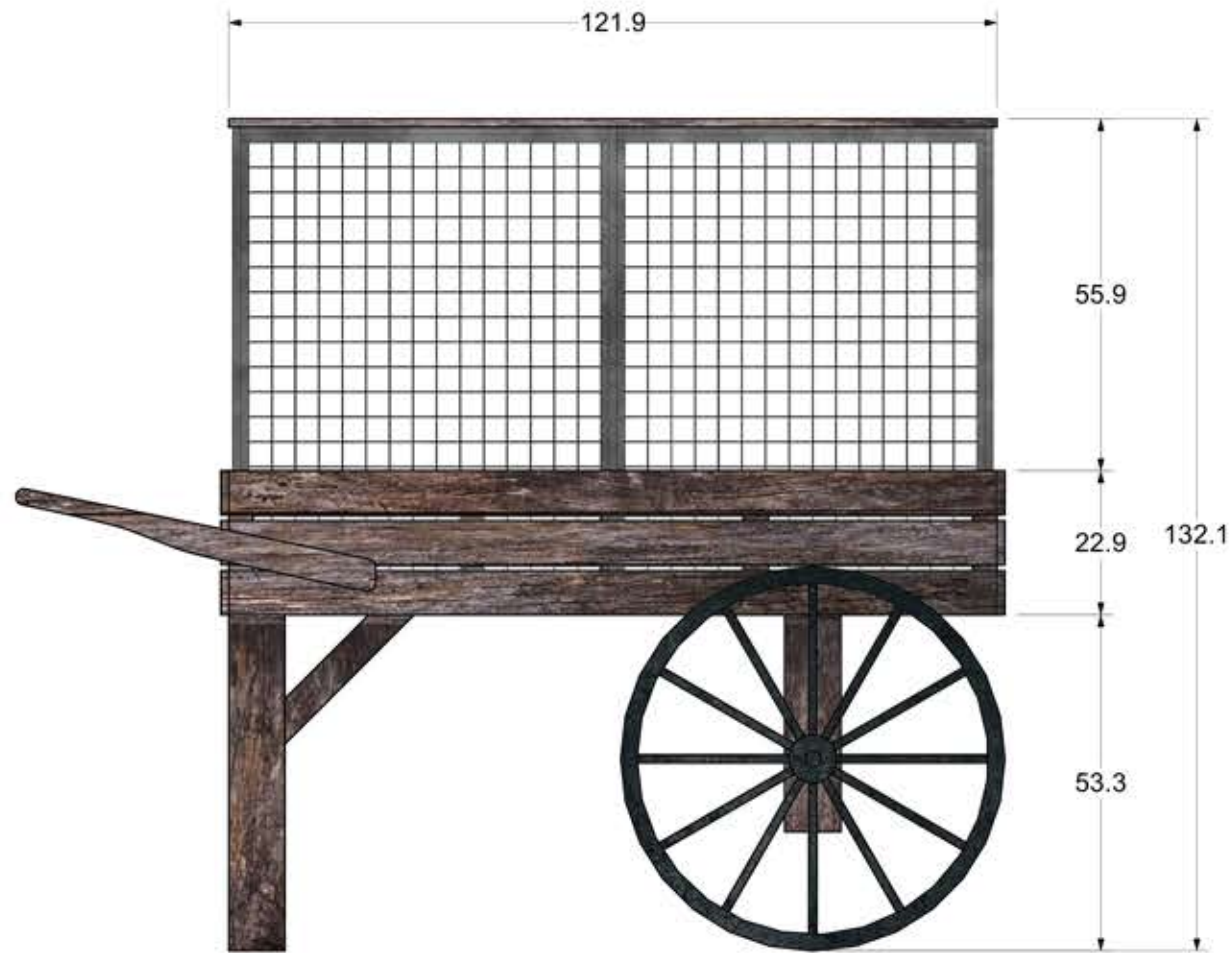

DOG CATCHER CART SIDE VIEW
MIRROR OTHER SIDE



DOG CATCHER CART FRONT VIEW
MIRROR BACK VIEW

Disclaimer:
 Drawings are only meant only to illustrate ideas and are not to be used for construction. All dimensions must be evaluated and stamped by a certified technical director before construction. The designer does not assume any liability for structural integrity in the design. The company selected to build the design will assume all liability to its structural integrity and related consumer, crew and performer safety.

Brandon M. Newton
 Scenic Designer Signature

Venue:	Shenzhen Poly Theatre
Stage:	Shenzhen Poly Theatre
Director:	Greg C. Ganakas
Charge Artist:	Brandon M. Newton


ANNIE

Sheet Title:	Elevation - Dog Catcher Cart
Date:	03 July 2021
Scale:	1:12
Designer:	Brandon M. Newton
Drawn By:	Brandon M. Newton


Sheet Number:
ELE-4
 of 19

PAINT ELEVATION - NYC STREET CORNER WAGON

- METAL HAS SATIN FINISH
- WOOD HAS MATTE FINISH
- ALL DIMENSIONS ARE IN CM

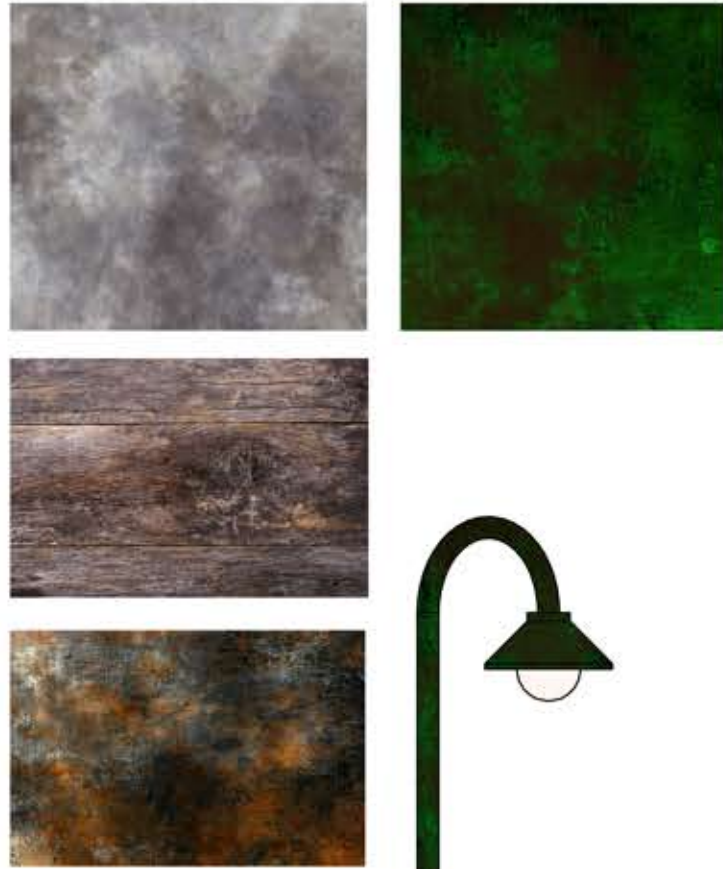

NYC STREET CORNER WAGON TOP VIEW

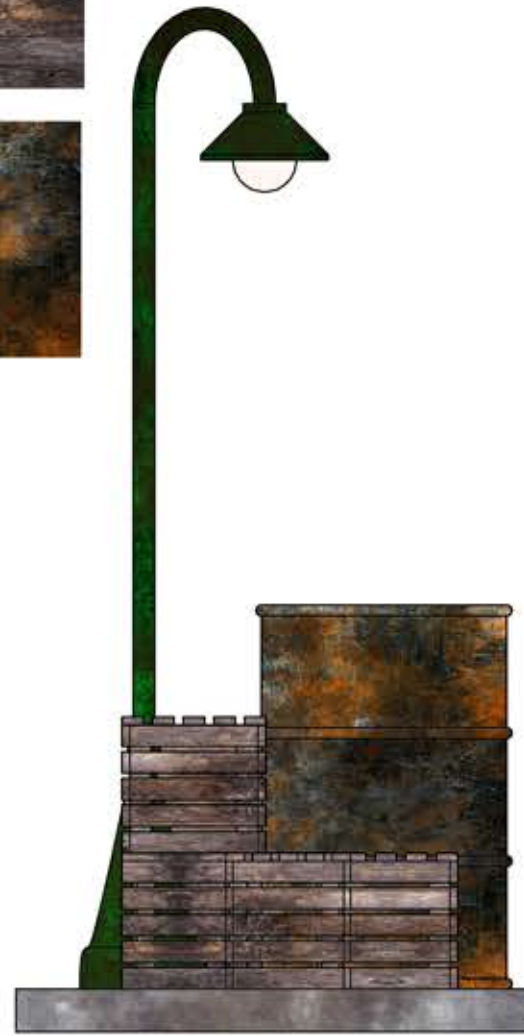

NYC STREET CORNER WAGON LEFT VIEW



NYC STREET CORNER WAGON FRONT VIEW



NYC STREET CORNER WAGON RIGHT VIEW

Disclaimer:
 Drawings are only meant to illustrate ideas and are not to be used for construction. All dimensions must be evaluated and stamped by a certified technical director before construction. The designer does not assume any liability for structural integrity in the design. The company selected to build the design will assume all liability to its structural integrity and related consumer, crew and performer safety.

Brandon M. Newton
 Scenic Designer Signature

Venue:	Shenzhen Poly Theatre
Stage:	Shenzhen Poly Theatre
Director:	Greg C. Ganakas
Charge Artist:	Brandon M. Newton

ANNIE

Sheet Title:	Elevation - NYC Street Corner Wagon
Date:	03 July 2021
Scale:	1:18
Designer:	Brandon M. Newton
Drawn By:	Brandon M. Newton

Sheet Number:
ELE-5
 of 19

PAINT ELEVATION - FLYING WINDOWS: LARGE

- SATIN FINISH
- WRAP THE COLOR/TEXTURE AROUND THE EDGES
- ALL DIMENSIONS ARE IN CM



Disclaimer:
 Drawings are only meant only to illustrate ideas and are not to be used for construction. All dimensions and materials must be evaluated and stamped by a certified technical director before construction. The designer does not assume any liability for structural integrity in the design. The company selected to build the design will assume all liability to its structural integrity and related consumer, crew and performer safety.

Brandon M. Newton
 Scenic Designer Signature

Venue:	Shenzhen Poly Theatre
Stage:	Shenzhen Poly Theatre
Director:	Greg C. Ganakas
Charge Artist:	Brandon M. Newton


ANNIE

Sheet Title:	Elevation - Flying Windows: Large	
Date:	03 July 2021	Scale: 1:18
Designer:	Brandon M. Newton	Drawn By: Brandon M. Newton

Sheet Number:
ELE-6
 of 19

PAINT ELEVATION - FLYING WINDOWS: MEDIUM

- SATIN FINISH
- WRAP THE COLOR/TEXTURE AROUND THE EDGES
- ALL DIMENSIONS ARE IN CM

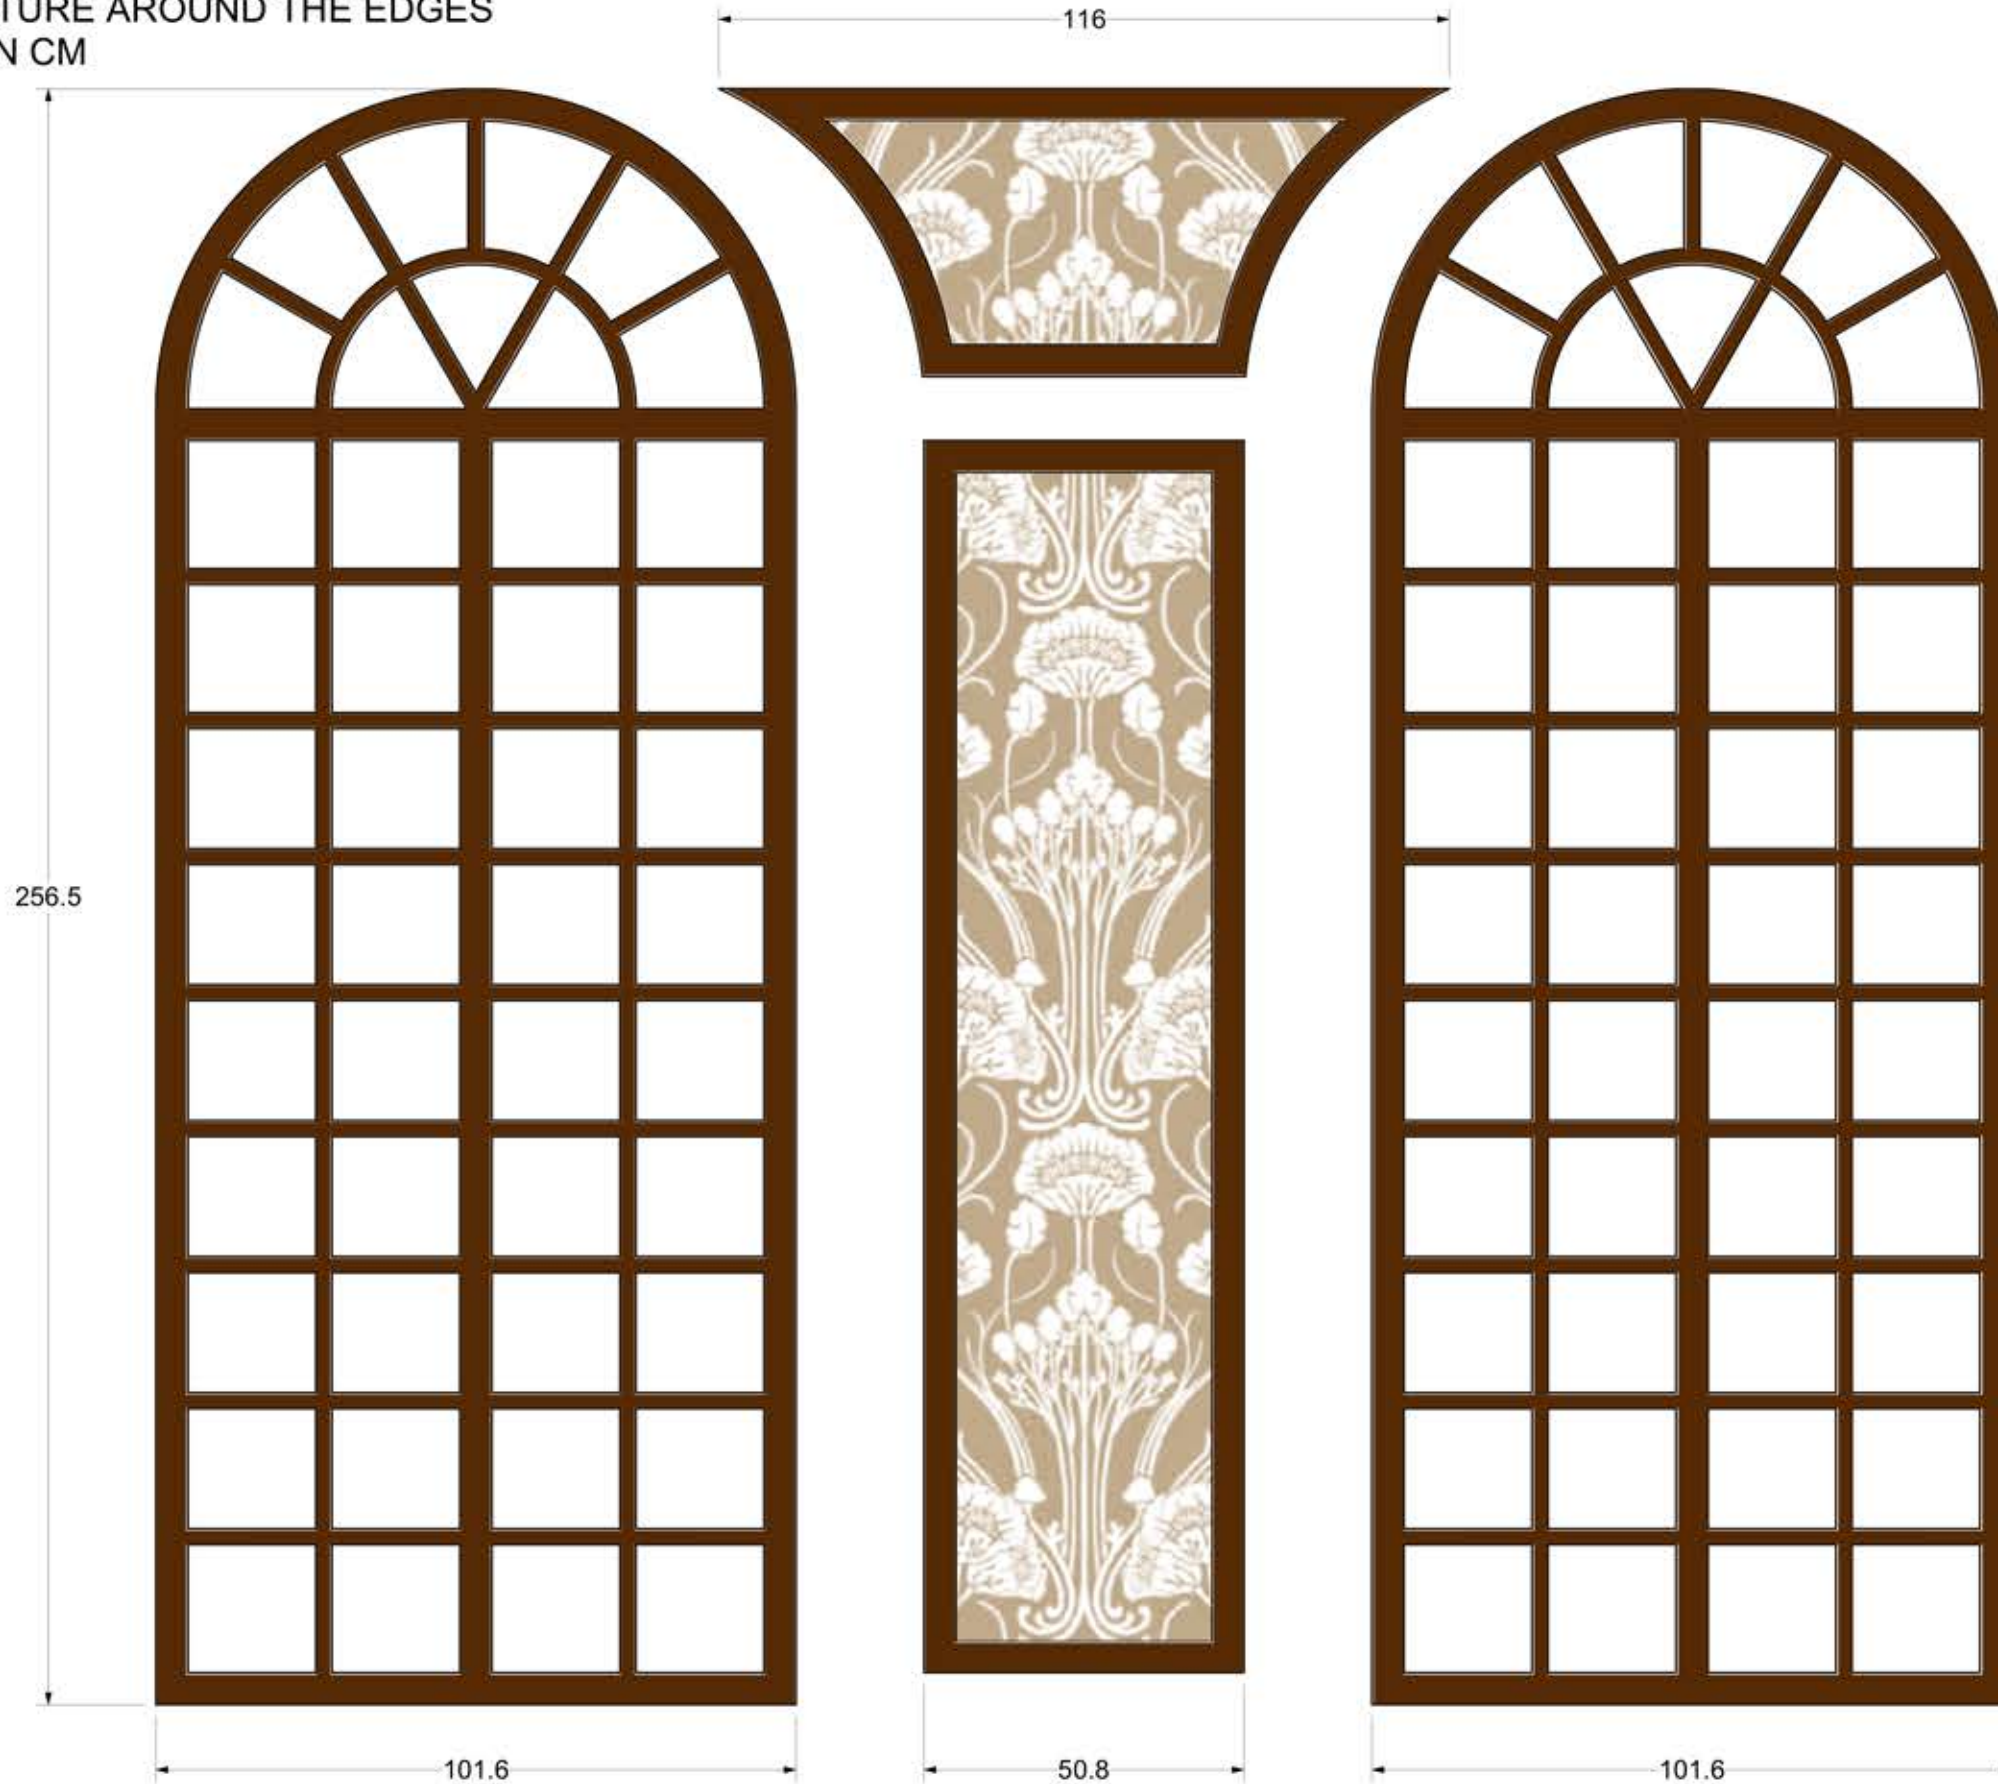

Disclaimer:
 Drawings are only meant only to illustrate ideas and are not intended to be used for construction. All dimensions and materials must be evaluated and stamped by a certified technical director before construction. The designer does not assume any liability for structural integrity in the designs. The company selected to build the designs will assume all liability to its structural integrity and related consumer, crew and performer safety.

Brandon M. Newton
 Scenic Designer Signature

Venue:	Shenzhen Poly Theatre	
Stage:	Shenzhen Poly Theatre	
Director:	Greg C. Ganakas	Charge Artist: Brandon M. Newton


ANNIE

Sheet Title:	Elevation - Flying Windows: Medium	
Date:	03 July 2021	Scale: 1:12
Designer:	Brandon M. Newton	Drawn By: Brandon M. Newton

Sheet Number:
ELE-7
 of 19

PAINT ELEVATION - FIREPLACE WAGON


- SATIN FINISH
- SCONCE HAS METALLIC FINISH
- ALL DIMENSIONS ARE IN CM

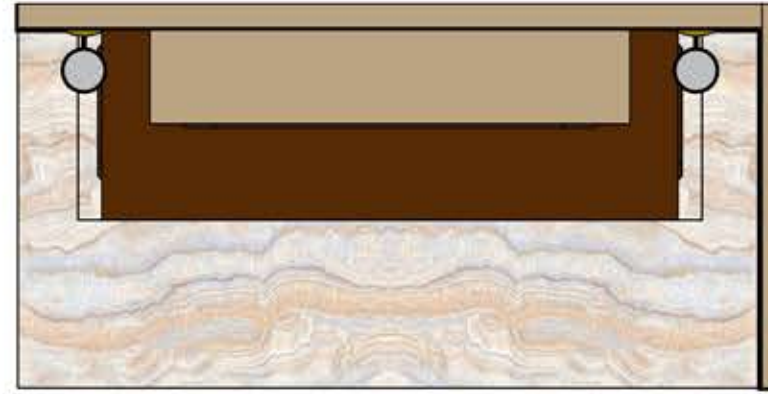


FIREPLACE WAGON TOP VIEW



FIREPLACE WAGON LEFT VIEW

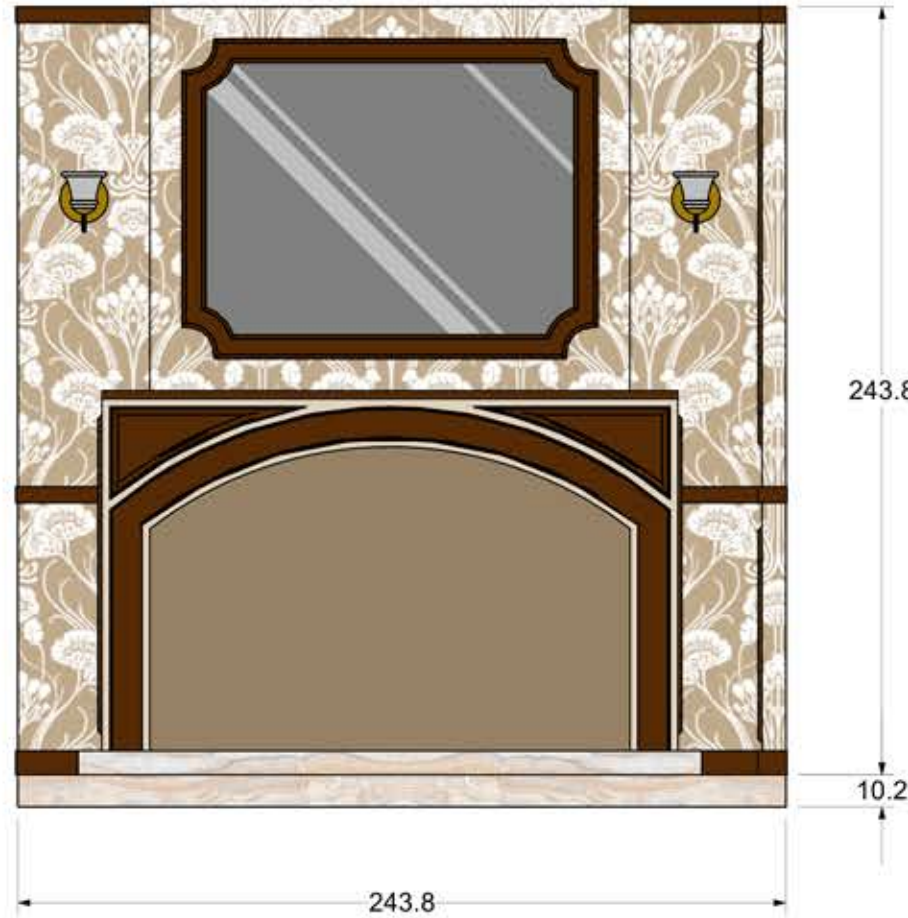

FIREPLACE WAGON FRONT VIEW

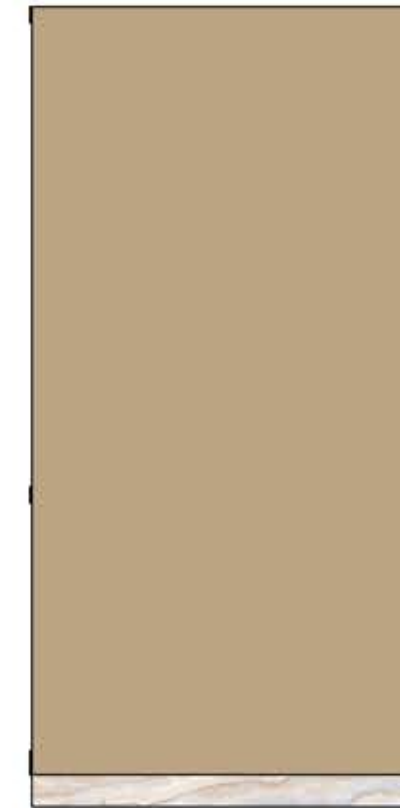

FIREPLACE WAGON RIGHT VIEW

Disclaimer:
 Drawings are only meant only to illustrate ideas and are not to be used for construction. All structural elements shown in the drawings must be evaluated and stamped by a certified technical director before construction. The designer does not assume any liability for structural integrity in the designs. The company selected to build the designs will assume all liability to its structural integrity and related consumer, crew and performer safety.

Brandon M. Newton
 Scenic Designer Signature

Venue:	Shenzhen Poly Theatre	
Stage:	Shenzhen Poly Theatre	
Director:	Greg C. Ganakas	Charge Artist: Brandon M. Newton

ANNIE

Sheet Title:	Elevation - Fireplace Wagon	
Date:	03 July 2021	Scale: 1:12
Designer:	Brandon M. Newton	Drawn By: Brandon M. Newton


Sheet Number:
ELE-8
 of 19

PAINT ELEVATION - MANSION DOOR WAGON


- TAN & BROWN HAVE SATIN FINISH
- GRAY AND BRICKS HAVE MATTE FINISH
- ALL DIMENSIONS ARE IN CM




FIREPLACE WAGON TOP VIEW

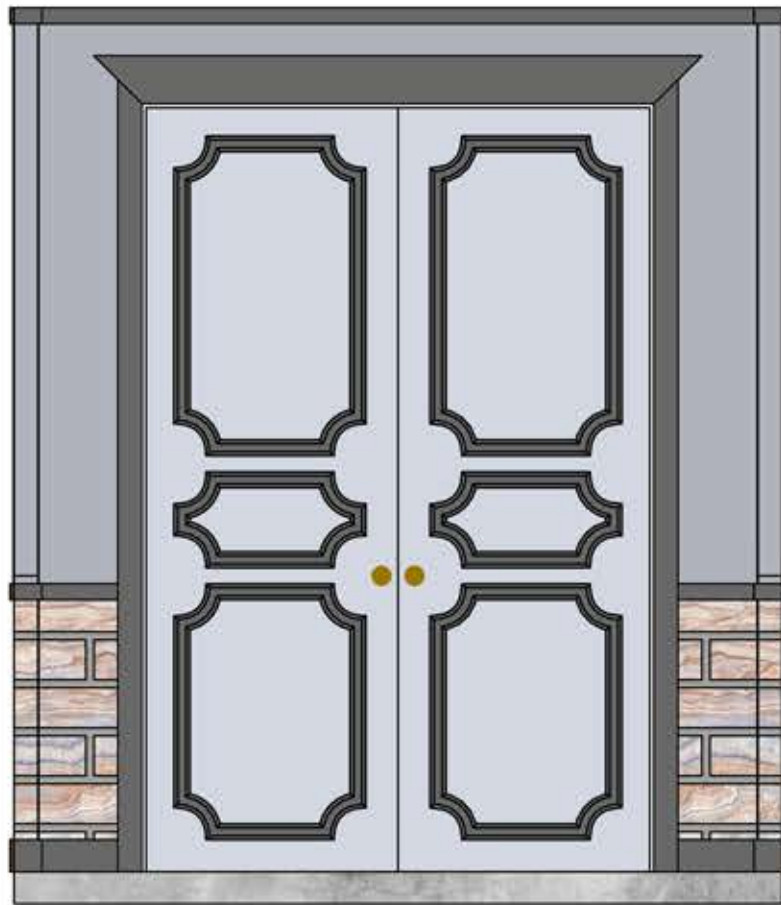


FIREPLACE WAGON SECTION VIEW

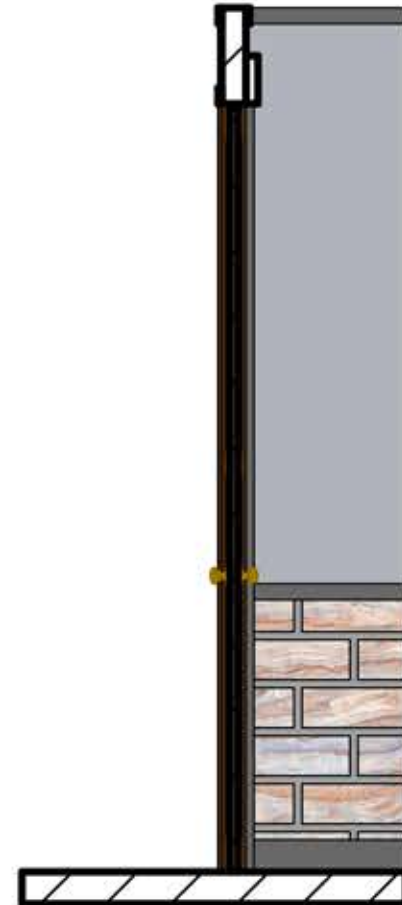

SECTION 9
MIRROR OTHER SIDE

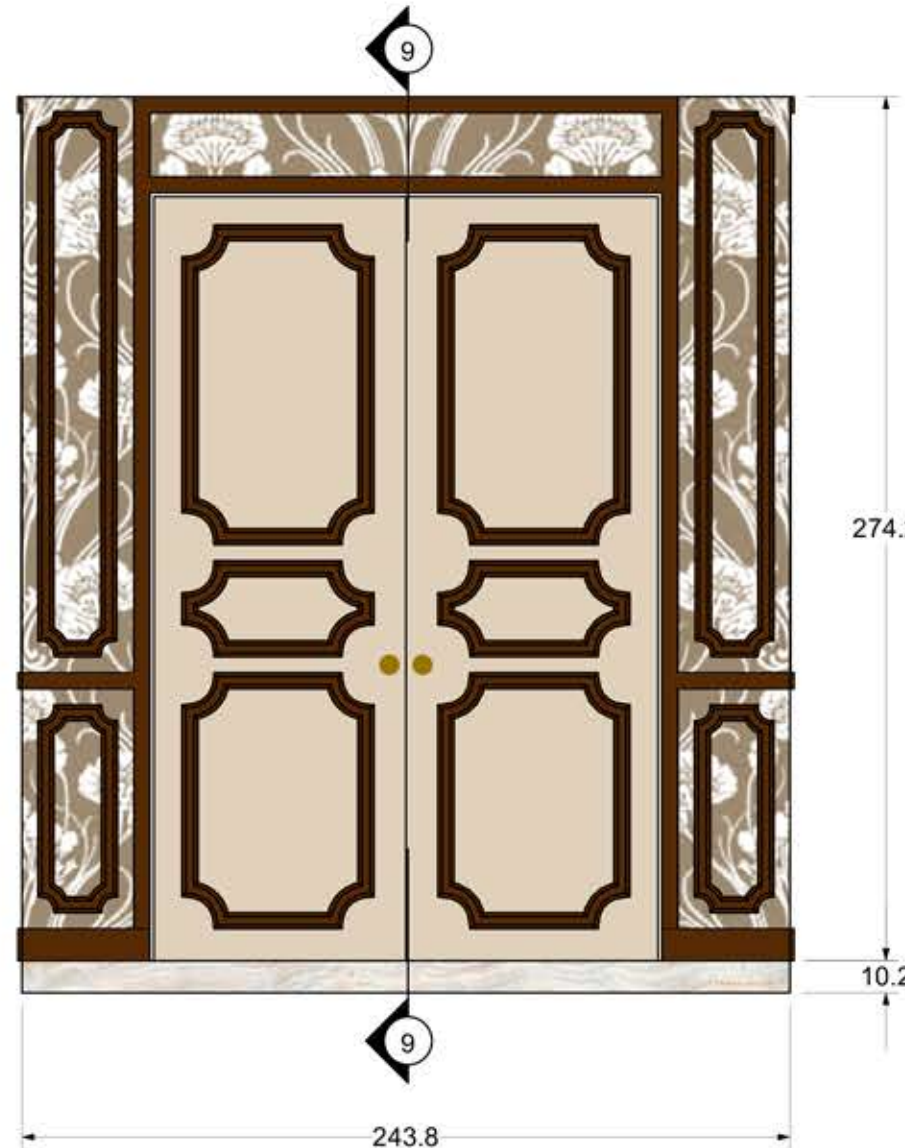

FIREPLACE WAGON FRONT VIEW

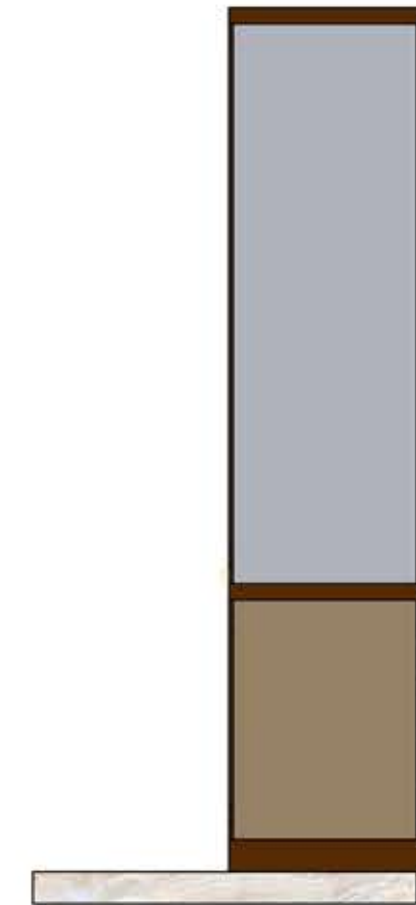

FIREPLACE WAGON SIDE VIEW
MIRROR OTHER SIDE

Disclaimer:
Drawings are only meant only to illustrate ideas and are not to be used for construction. All structural elements shown in the drawings must be evaluated and stamped by a certified technical director before construction. The designer does not assume any liability for structural integrity in the designs. The company selected to build the designs will assume all liability to its structural integrity and related consumer, crew and performer safety.

Brandon M. Newton
Scenic Designer Signature

Venue:	Shenzhen Poly Theatre
Stage:	Shenzhen Poly Theatre
Director:	Greg C. Ganakas
Charge Artist:	Brandon M. Newton

ANNIE


Sheet Title:	Elevation - Mansion Door Wagon	
Date:	03 July 2021	Scale: 1:12
Designer:	Brandon M. Newton	Drawn By: Brandon M. Newton

Sheet Number:
ELE-9
of 19

PAINT ELEVATION - COLUMN
 - SATIN FINISH
 - ALL DIMENSIONS ARE IN CM




COLUMN TOP VIEW

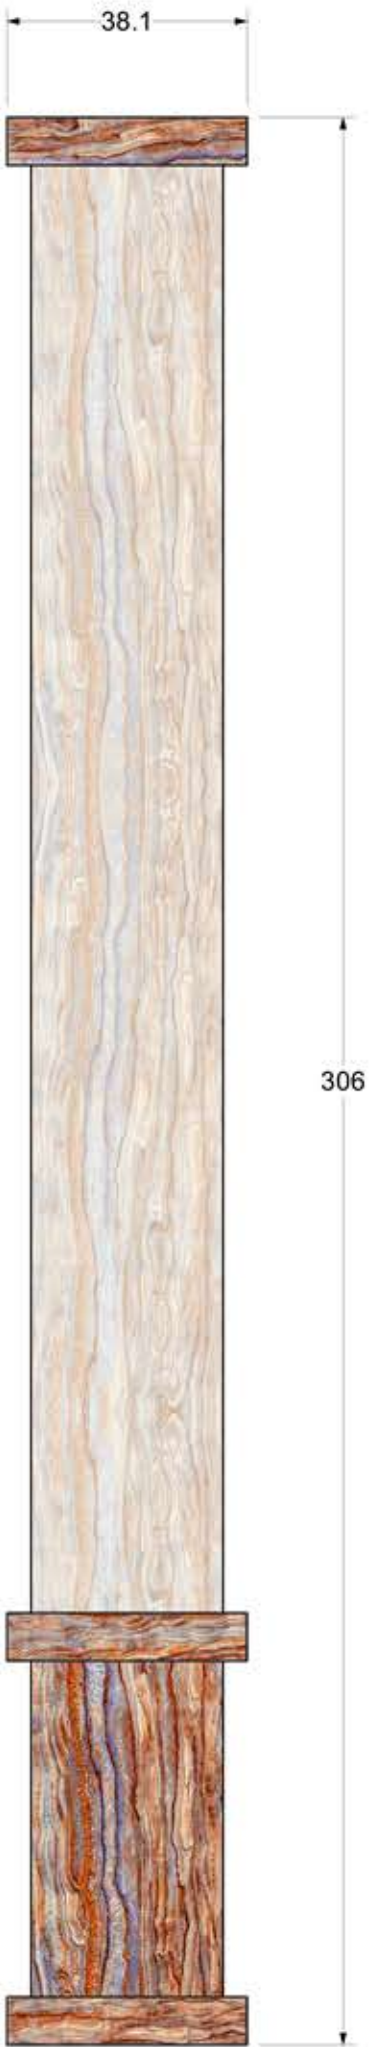


COLUMN SIDE VIEW


PAINT ELEVATION - STREET SIGN & TRAFFIC LIGHT
 - MATTE FINISH
 - ALL DIMENSIONS ARE IN CM

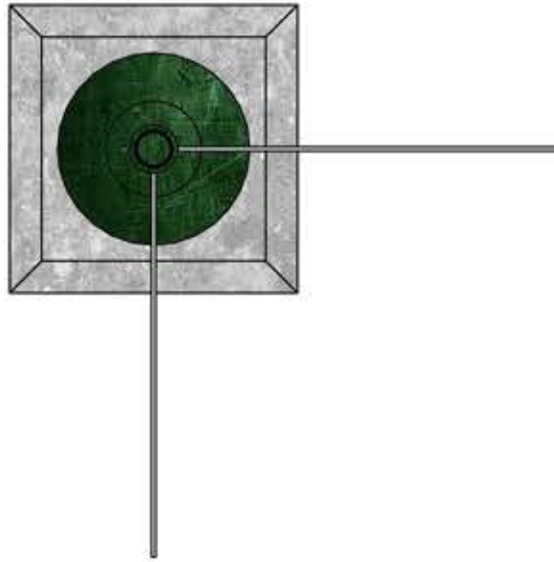


STREET SIGN TOP VIEW

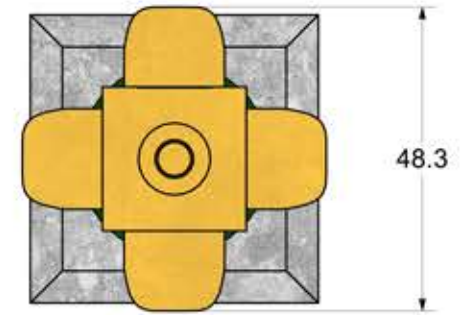

TRAFFIC LIGHT TOP VIEW

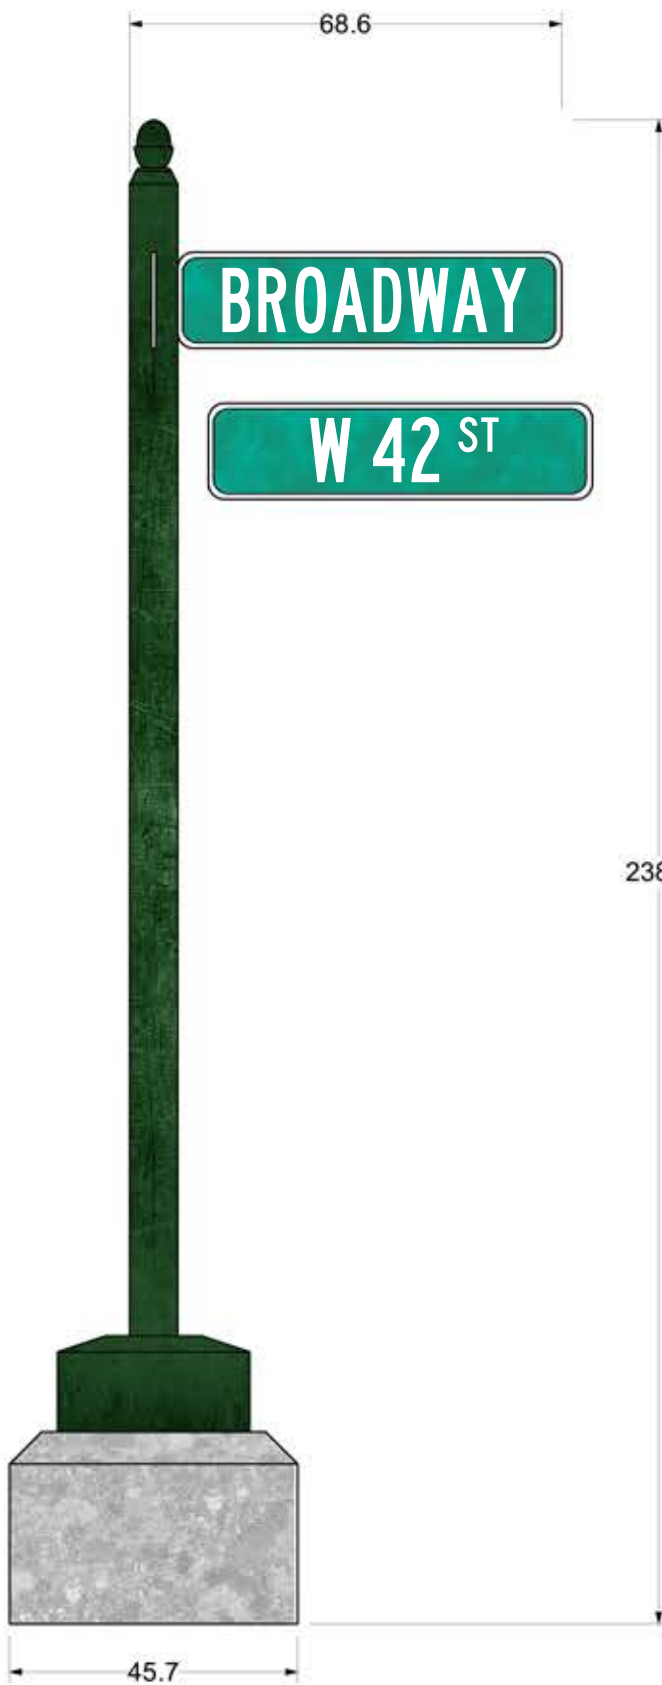

STREET SIGN SIDE VIEW

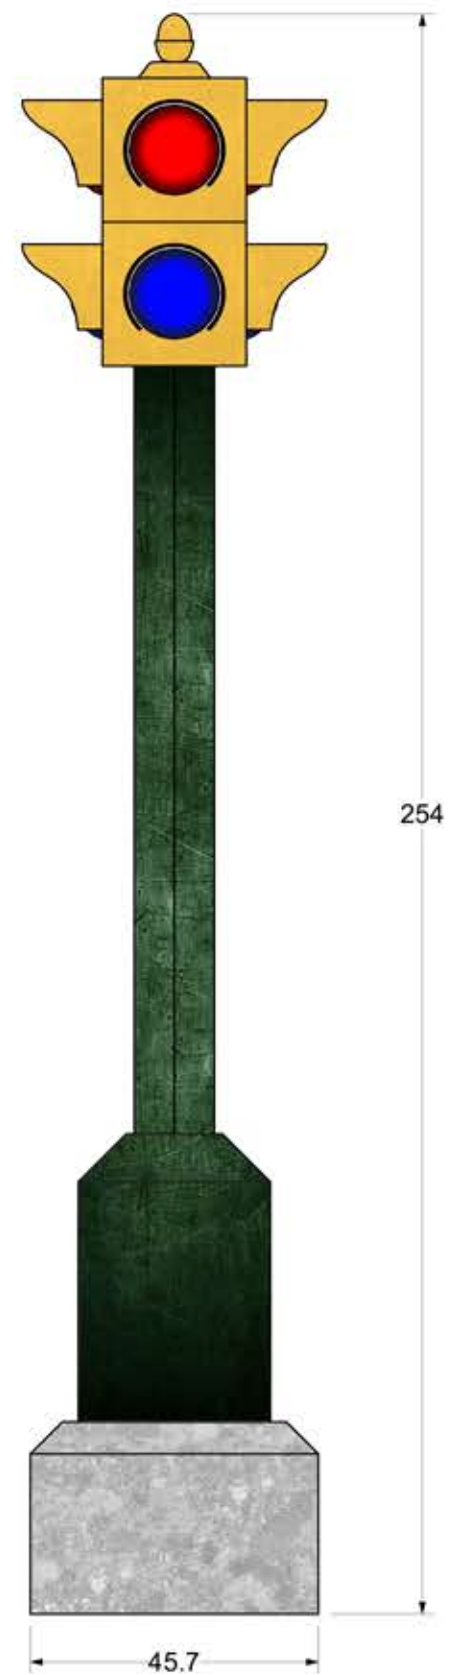


TRAFFIC LIGHT SIDE VIEW

19 of ELE-10	Sheet Title: Elevation - Column and Traffic Light		ANNIE	Venue: Shenzhen Poly Theatre		Disclaimer: Drawings are only meant only to illustrate ideas and aesthetics for the project. Any and all structural elements shown in the design must be evaluated and stamped by a certified technical director before construction. The designer does not assume any liability for structural integrity in the designs. The company selected to build the Designs will assume all liability to its structural integrity and related consumer, crew and performer safety.  Scenic Designer Signature
	Date: 03 July 2021	Scale: 1:12		Stage: Shenzhen Poly Theatre		
	Designer: Brandon M. Newton	Drawn By: Brandon M. Newton		Director: Greg C. Ganakas	Charge Artist: Brandon M. Newton	

PAINT ELEVATION - SKYSCRAPER 1


- MATTE FINISH
- WRAP THE COLOR/TEXTURE AROUND THE EDGES
- ALL DIMENSIONS ARE IN CM

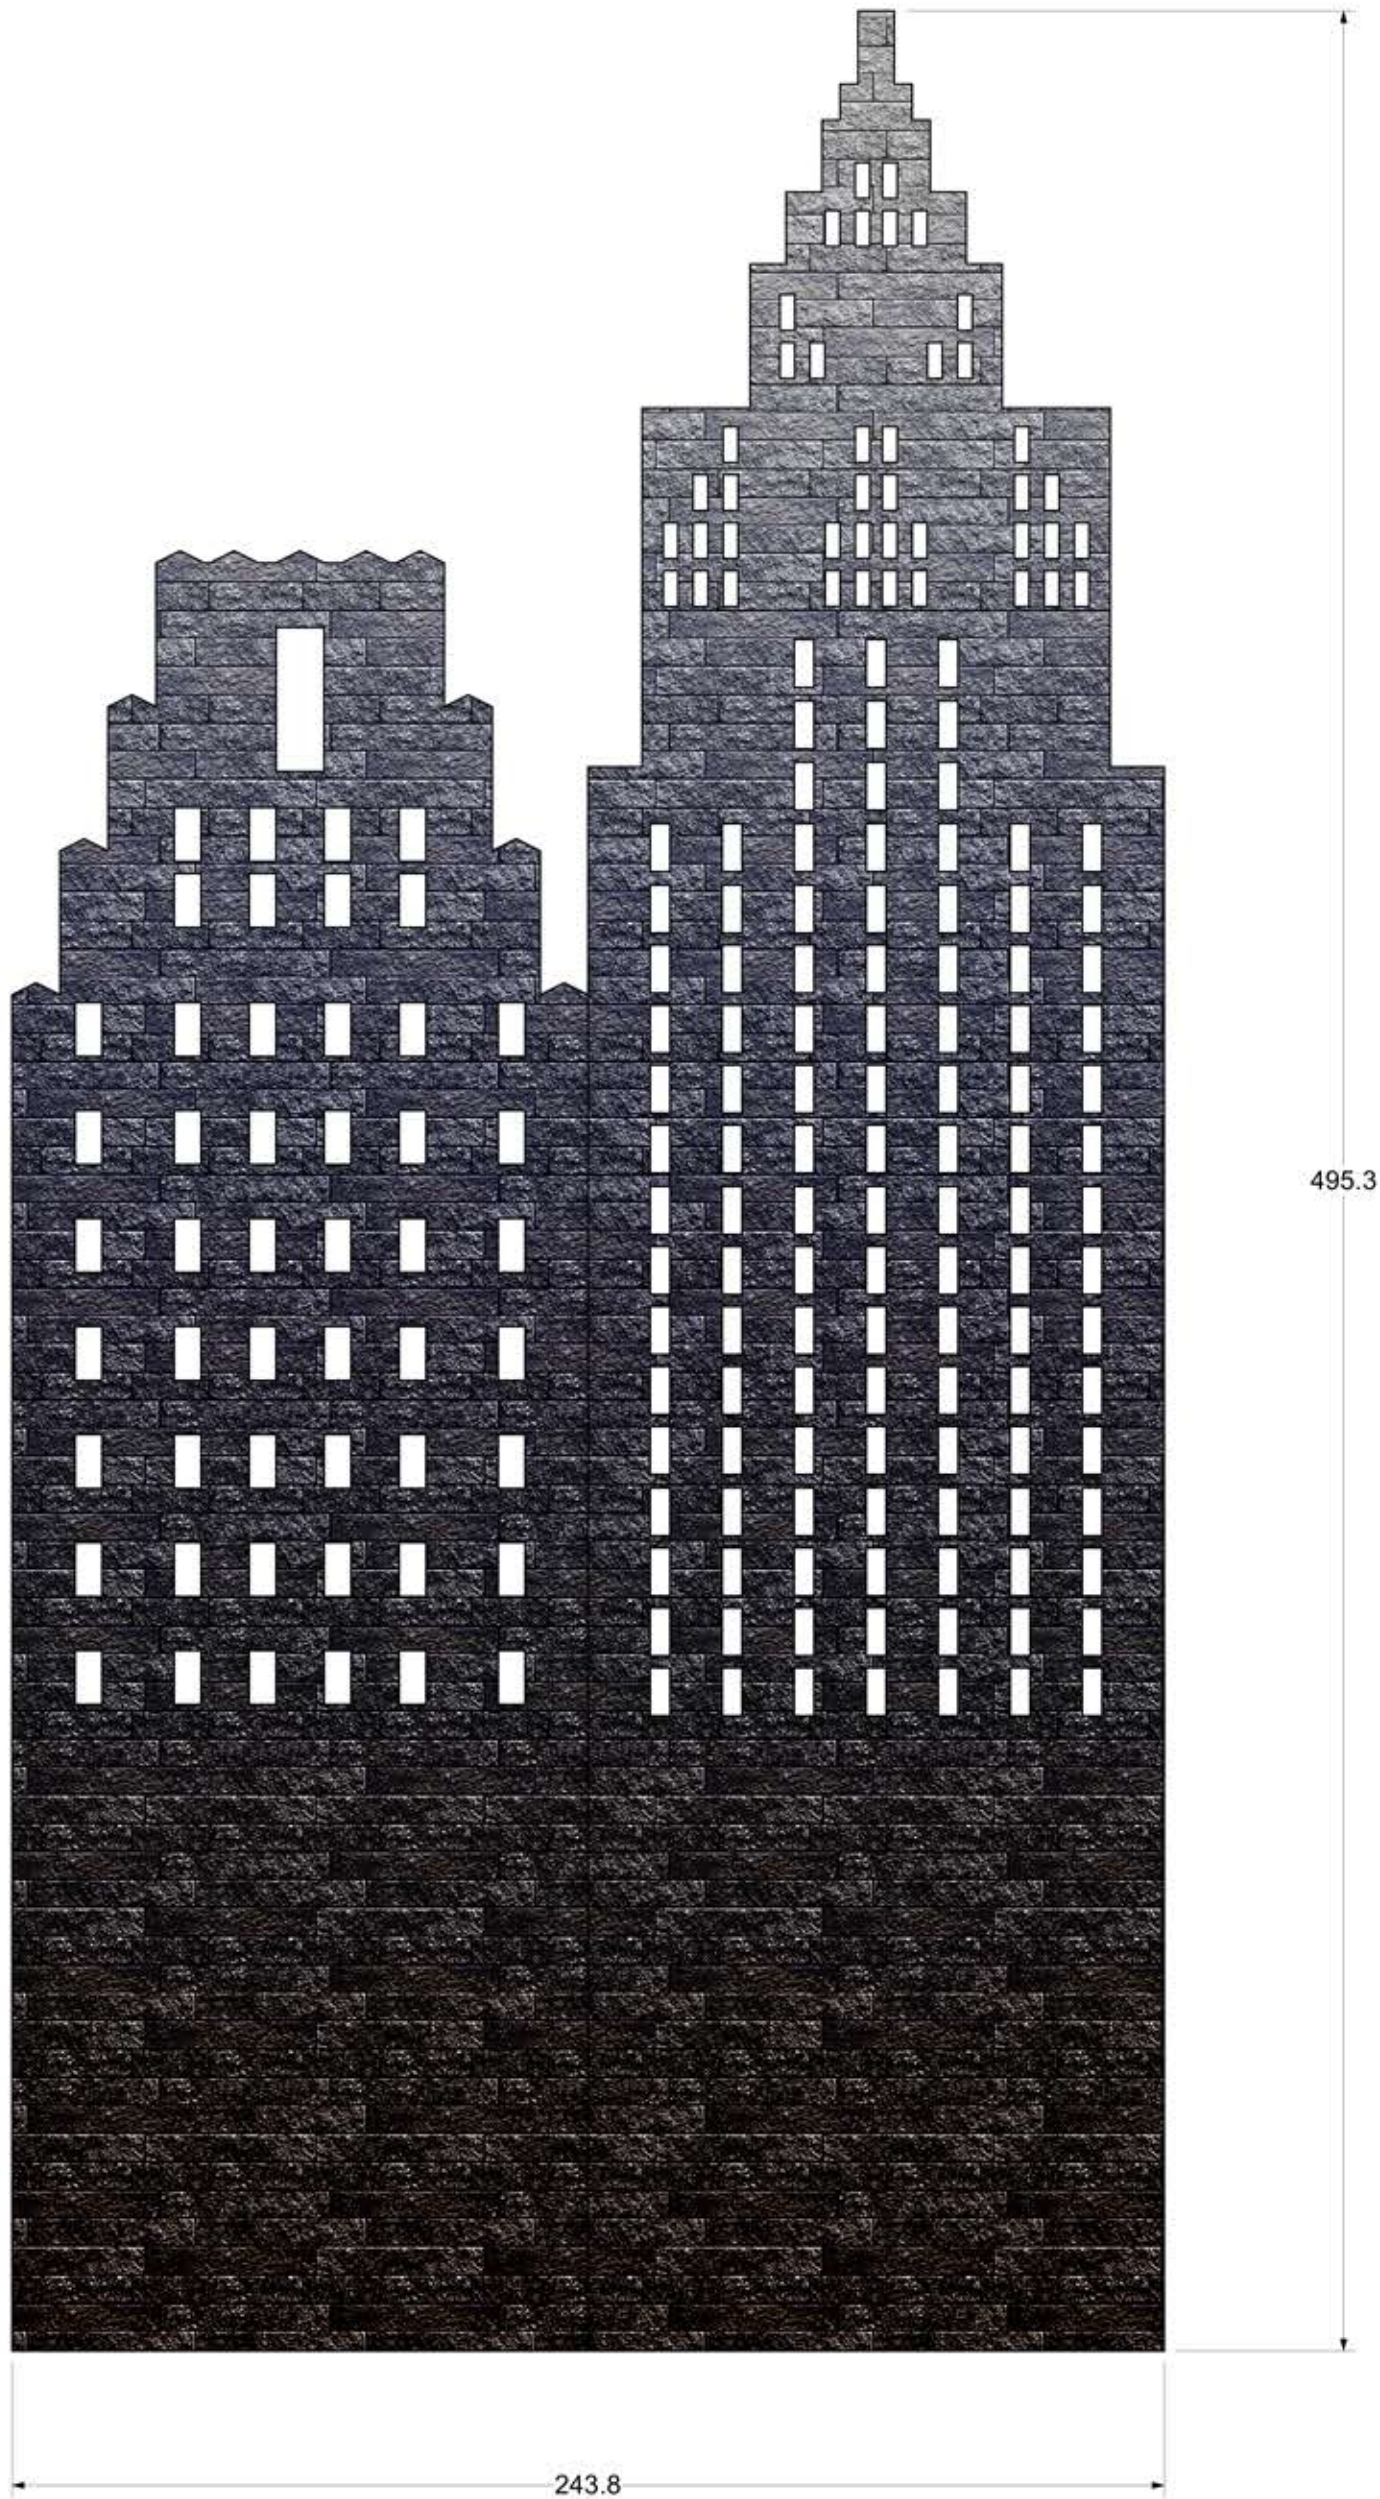

19 of ELE-11	Sheet Title: Elevation - Skyscraper 1		ANNIE	Venue: Shenzhen Poly Theatre		Disclaimer: Drawings are only meant only to illustrate ideas and aesthetics for the project. Any and all structural elements shown in the design must be evaluated and stamped by a certified technical director before construction. The designer does not assume any liability for structural integrity in the designs. The company selected to build the Designs will assume all liability to its structural integrity and related consumer, crew and performer safety.  Scenic Designer Signature
	Date: 03 July 2021	Scale: 1:18		Stage: Shenzhen Poly Theatre		
	Designer: Brandon M. Newton	Drawn By: Brandon M. Newton		Director: Greg C. Ganakas	Charge Artist: Brandon M. Newton	

PAINT ELEVATION - SKYSCRAPER 2

- MATTE FINISH
- WRAP THE COLOR/TEXTURE AROUND THE EDGES
- ALL DIMENSIONS ARE IN CM

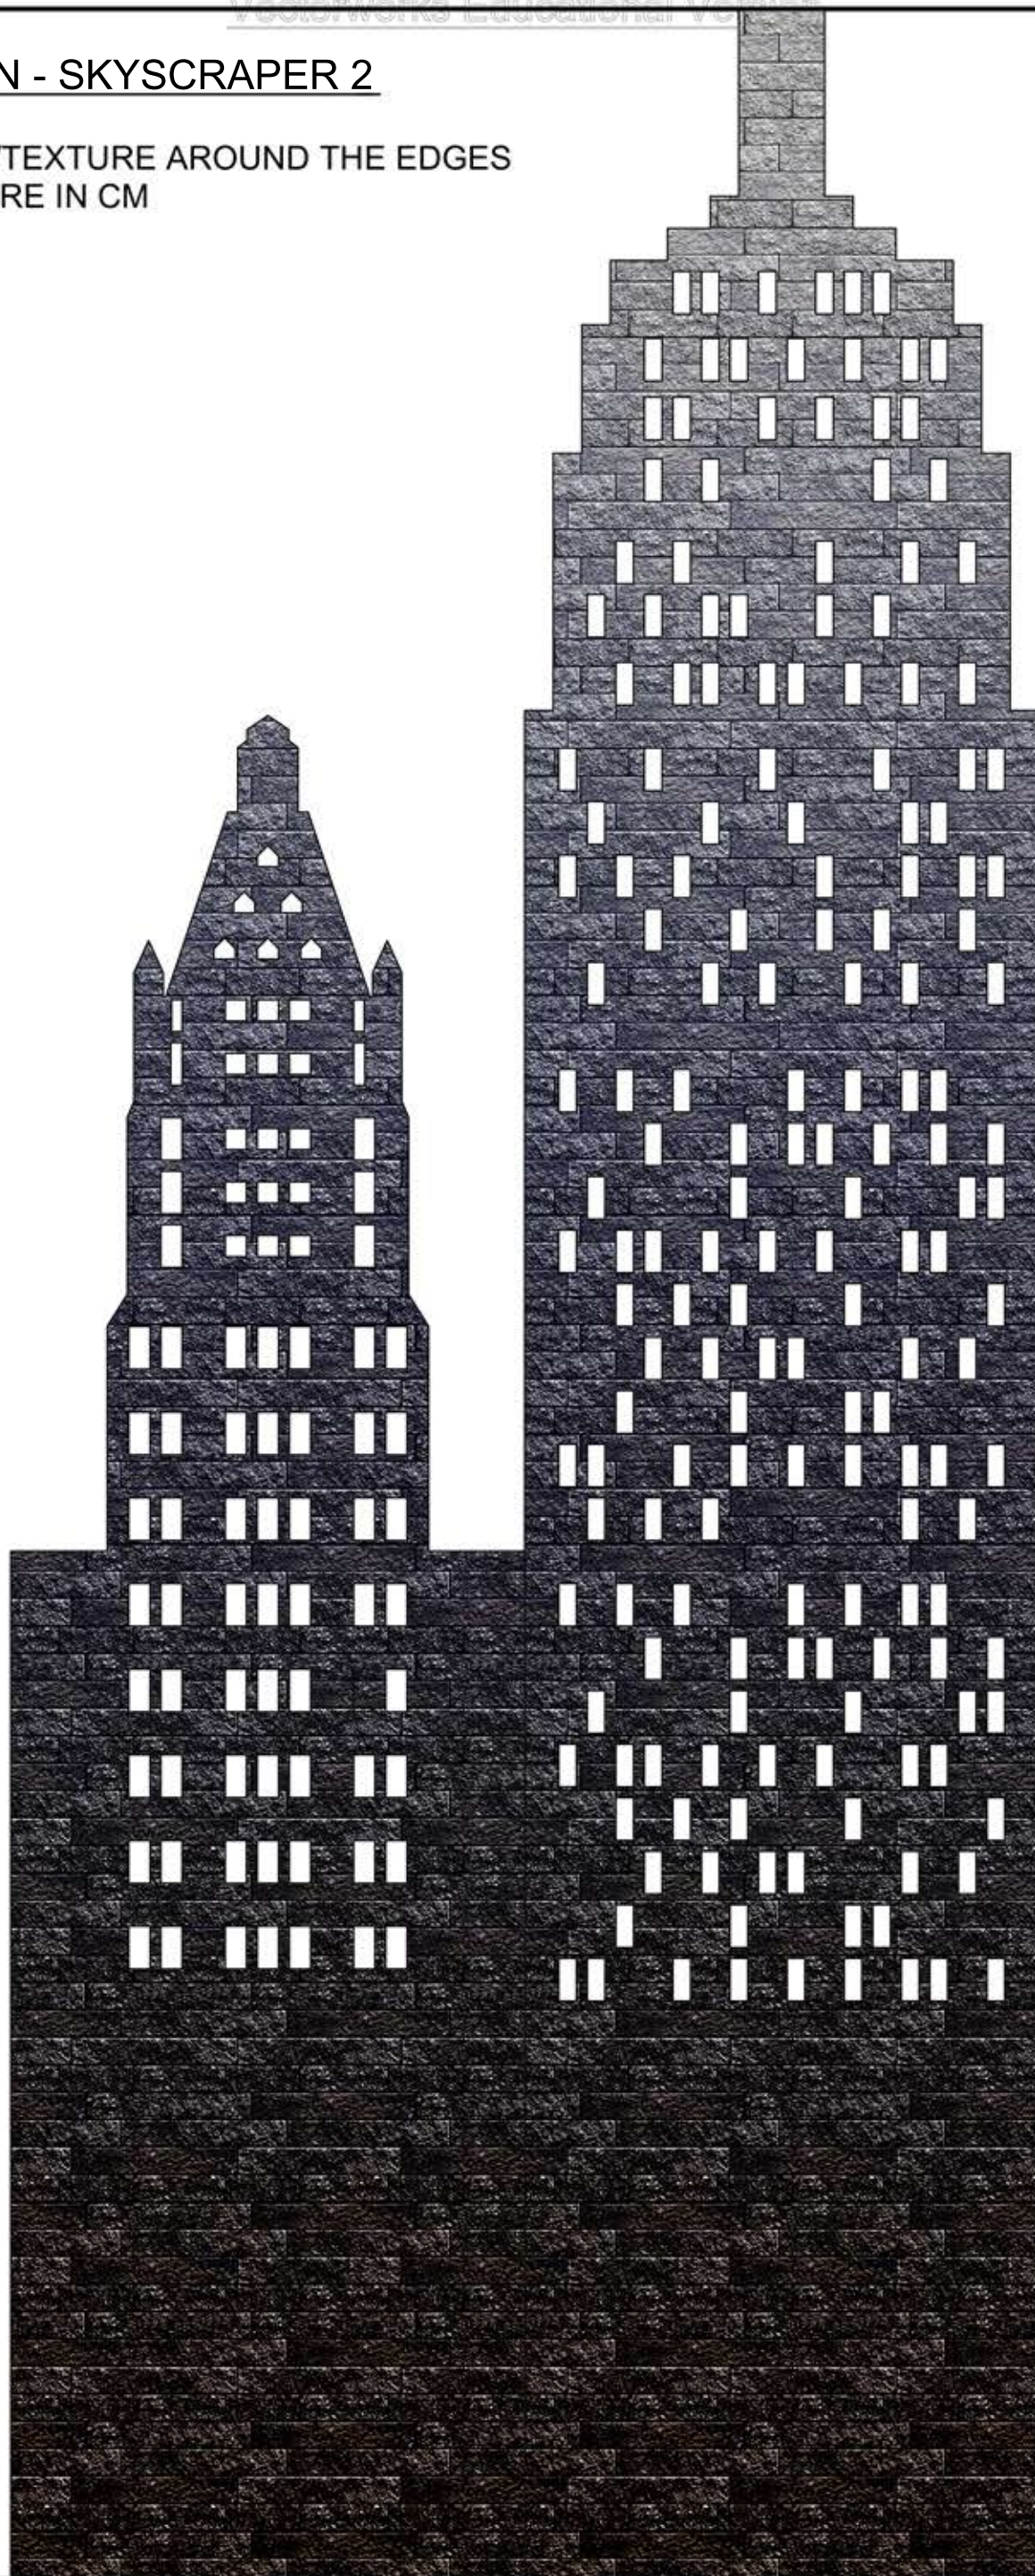



609.6

19 of ELE-12	Sheet Title: Elevation - Skyscraper 2		ANNIE	Venue: Shenzhen Poly Theatre		Disclaimer: Drawings are only meant only to illustrate ideas and aesthetics for the project. Any and all structural elements shown in the design must be evaluated and stamped by a certified technical director before construction. The designer does not assume any liability for structural integrity in the designs. The company selected to build the Designs will assume all liability to its structural integrity and related consumer, crew and performer safety.  Scenic Designer Signature
	Date: 03 July 2021	Scale: 1:18		Stage: Shenzhen Poly Theatre		
	Designer: Brandon M. Newton	Drawn By: Brandon M. Newton		Director: Greg C. Ganakas	Charge Artist: Brandon M. Newton	

PAINT ELEVATION - SKYSCRAPER 3


- MATTE FINISH
- WRAP THE COLOR/TEXTURE AROUND THE EDGES
- ALL DIMENSIONS ARE IN CM

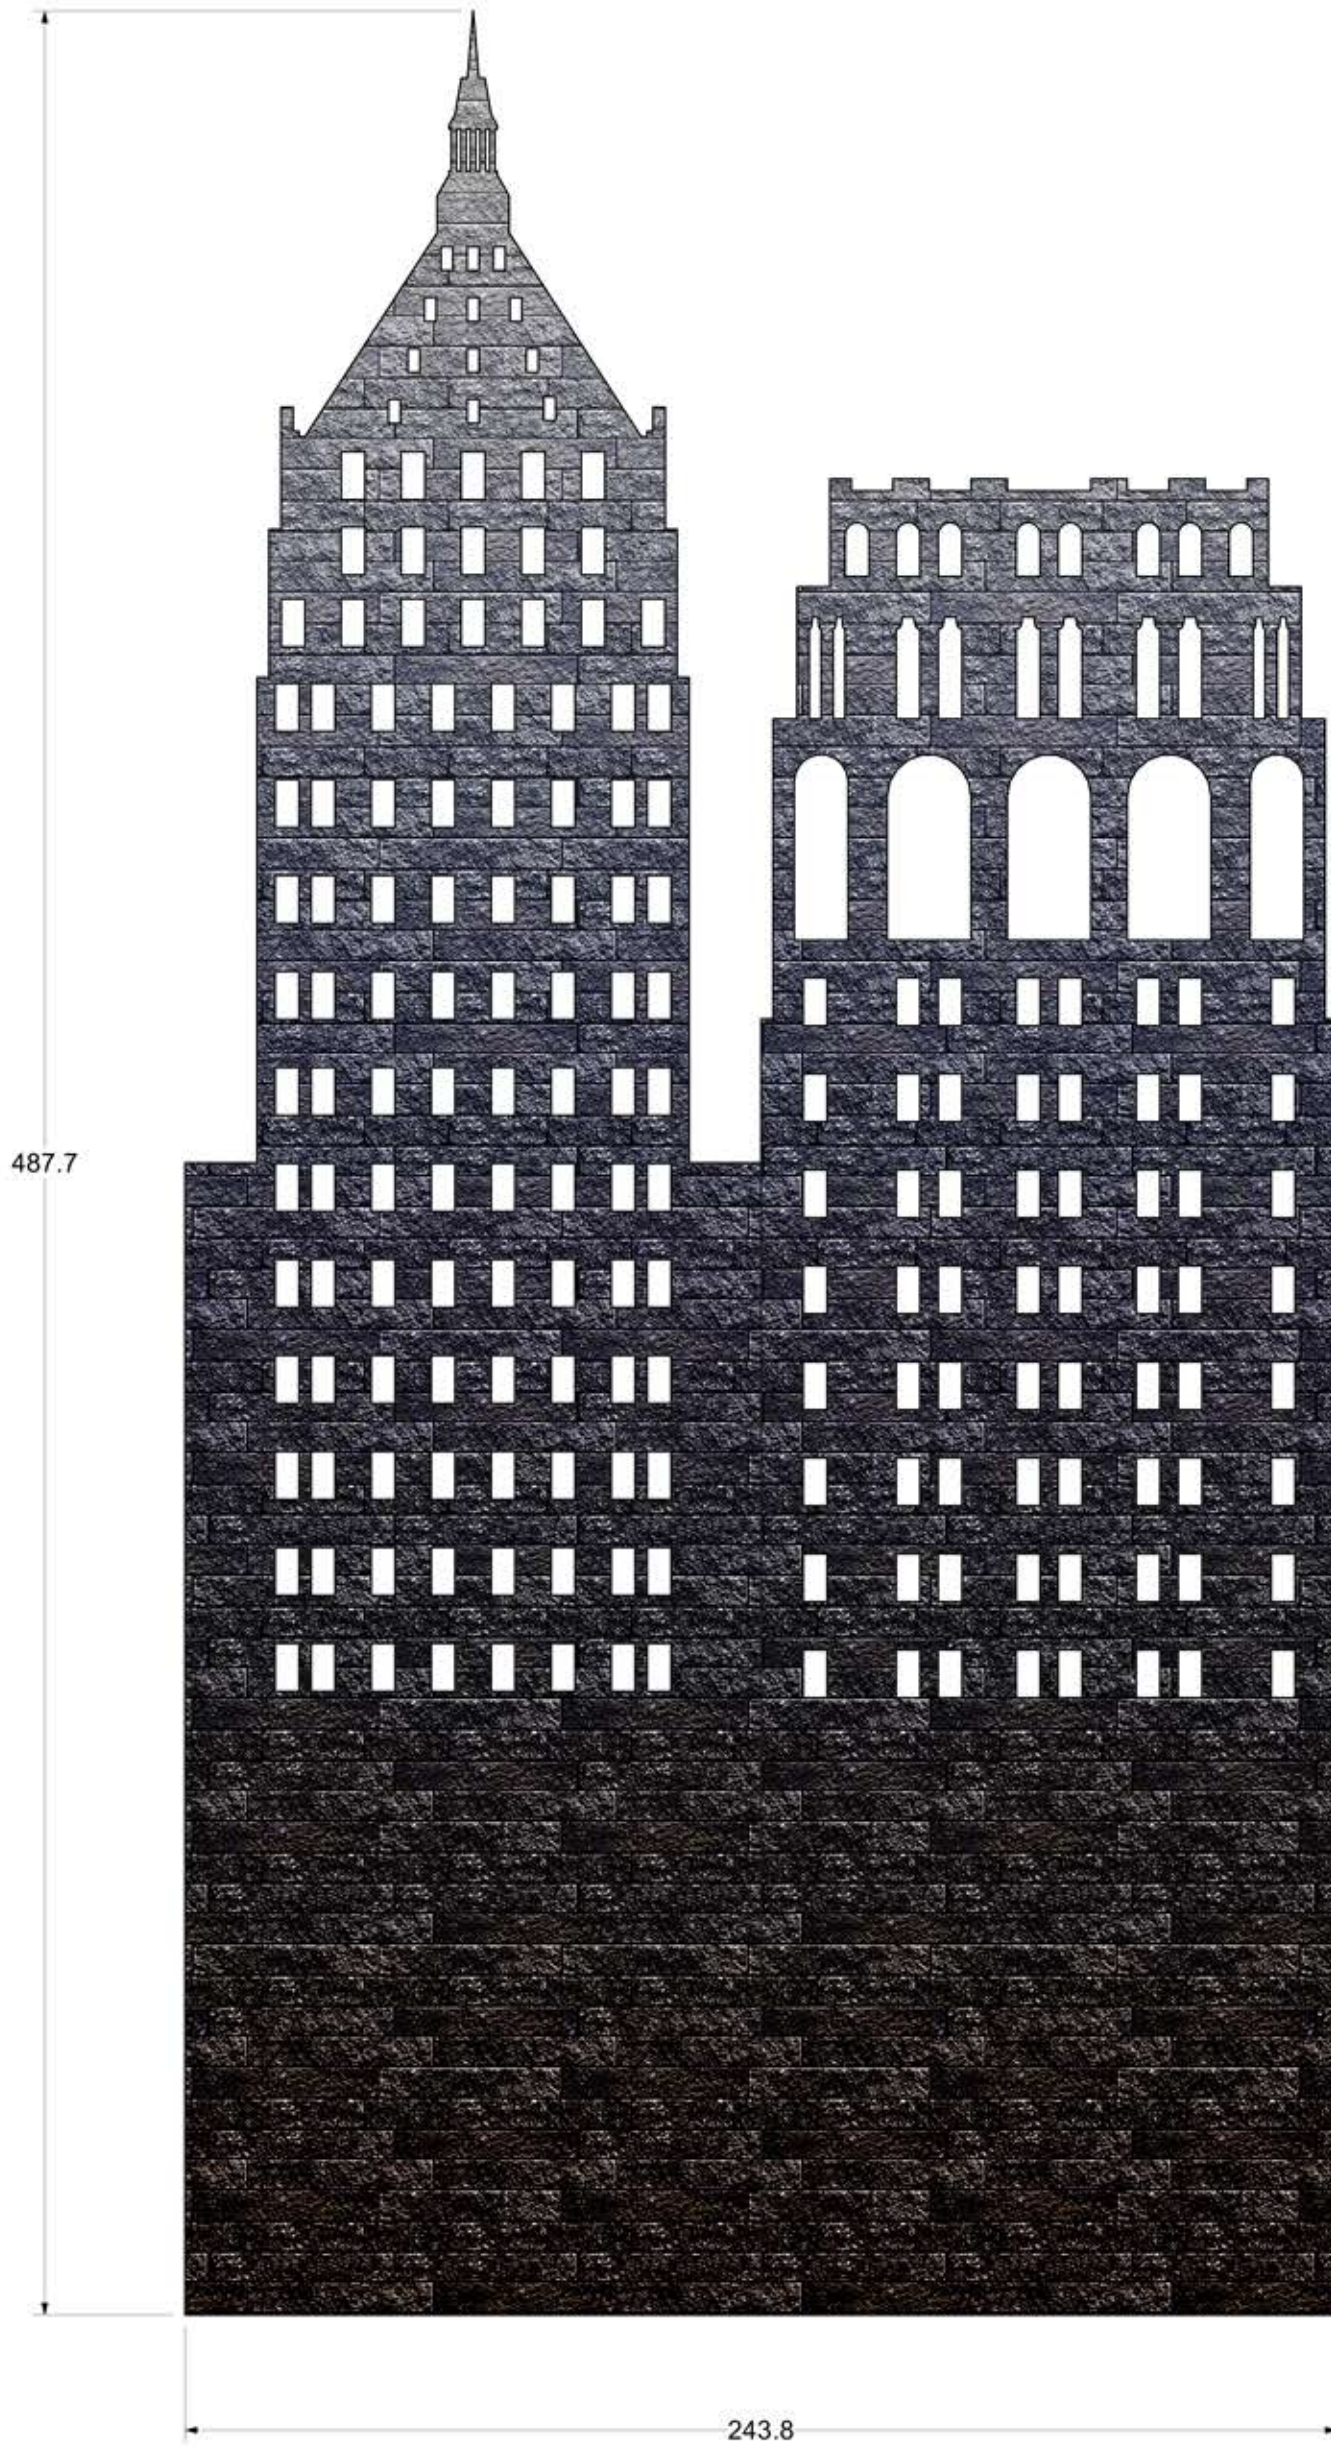

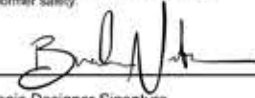19 of ELE-13	Sheet Title: Elevation - Skyscraper 3		ANNIE	Venue: Shenzhen Poly Theatre		Disclaimer: Drawings are only meant only to illustrate ideas and aesthetics for the project. Any and all structural elements shown in the design must be evaluated and stamped by a certified technical director before construction. The designer does not assume any liability for structural integrity in the designs. The company selected to its structural integrity and related consumer, crew and performer safety.  Scenic Designer Signature
	Date: 03 July 2021	Scale: 1:18		Stage: Shenzhen Poly Theatre		
	Designer: Brandon M. Newton	Drawn By: Brandon M. Newton		Director: Greg C. Ganakas	Charge Artist: Brandon M. Newton	

PAINT ELEVATION - SKYSCRAPER 4


- MATTE FINISH
- WRAP THE COLOR/TEXTURE AROUND THE EDGES
- ALL DIMENSIONS ARE IN CM

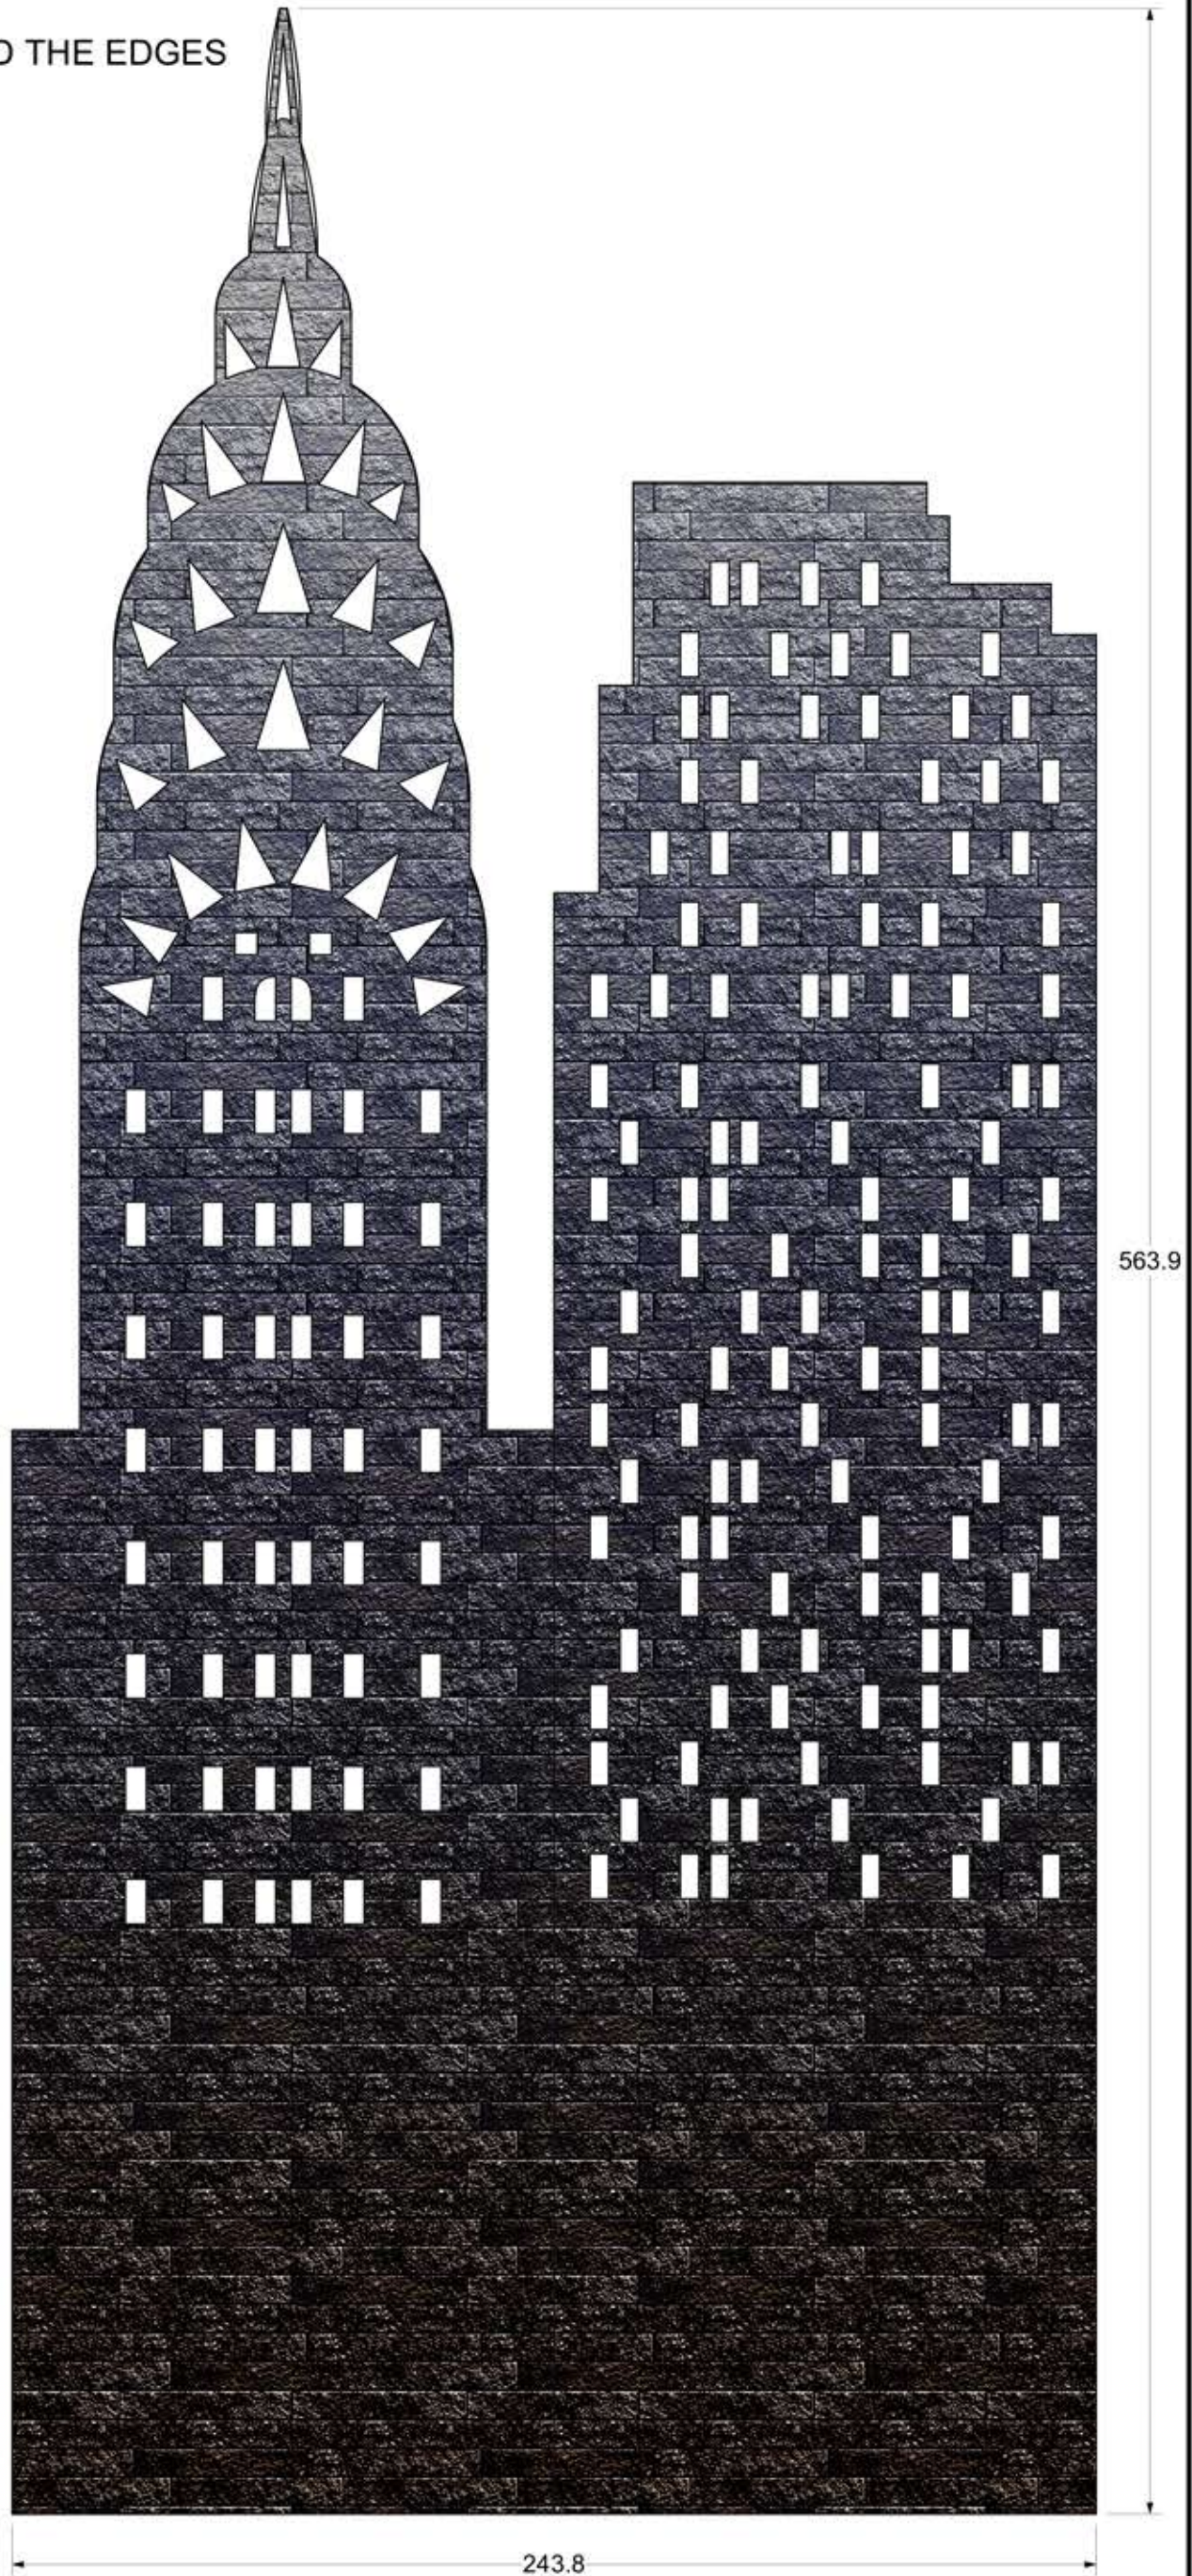

19 of ELE-14	Sheet Title: Elevation -Skyscraper 4		ANNIE	Venue: Shenzhen Poly Theatre		Disclaimer: Drawings are only meant only to illustrate ideas and aesthetics for the project. Any and all structural elements shown in the design must be evaluated and stamped by a certified technical director before construction. The designer does not assume any liability for structural integrity in the designs. The company selected to build the Designs will assume all liability to its structural integrity and related consumer, crew and performer safety.  Scenic Designer Signature
	Date: 03 July 2021	Scale: 1:18		Stage: Shenzhen Poly Theatre		
	Designer: Brandon M. Newton	Drawn By: Brandon M. Newton		Director: Greg C. Ganakas	Charge Artist: Brandon M. Newton	

PAINT ELEVATION - TIMES SQUARE UNIT

- SATIN FINISH
- WRAP THE COLOR/TEXTURE AROUND THE EDGES
- ALL DIMENSIONS ARE IN CM

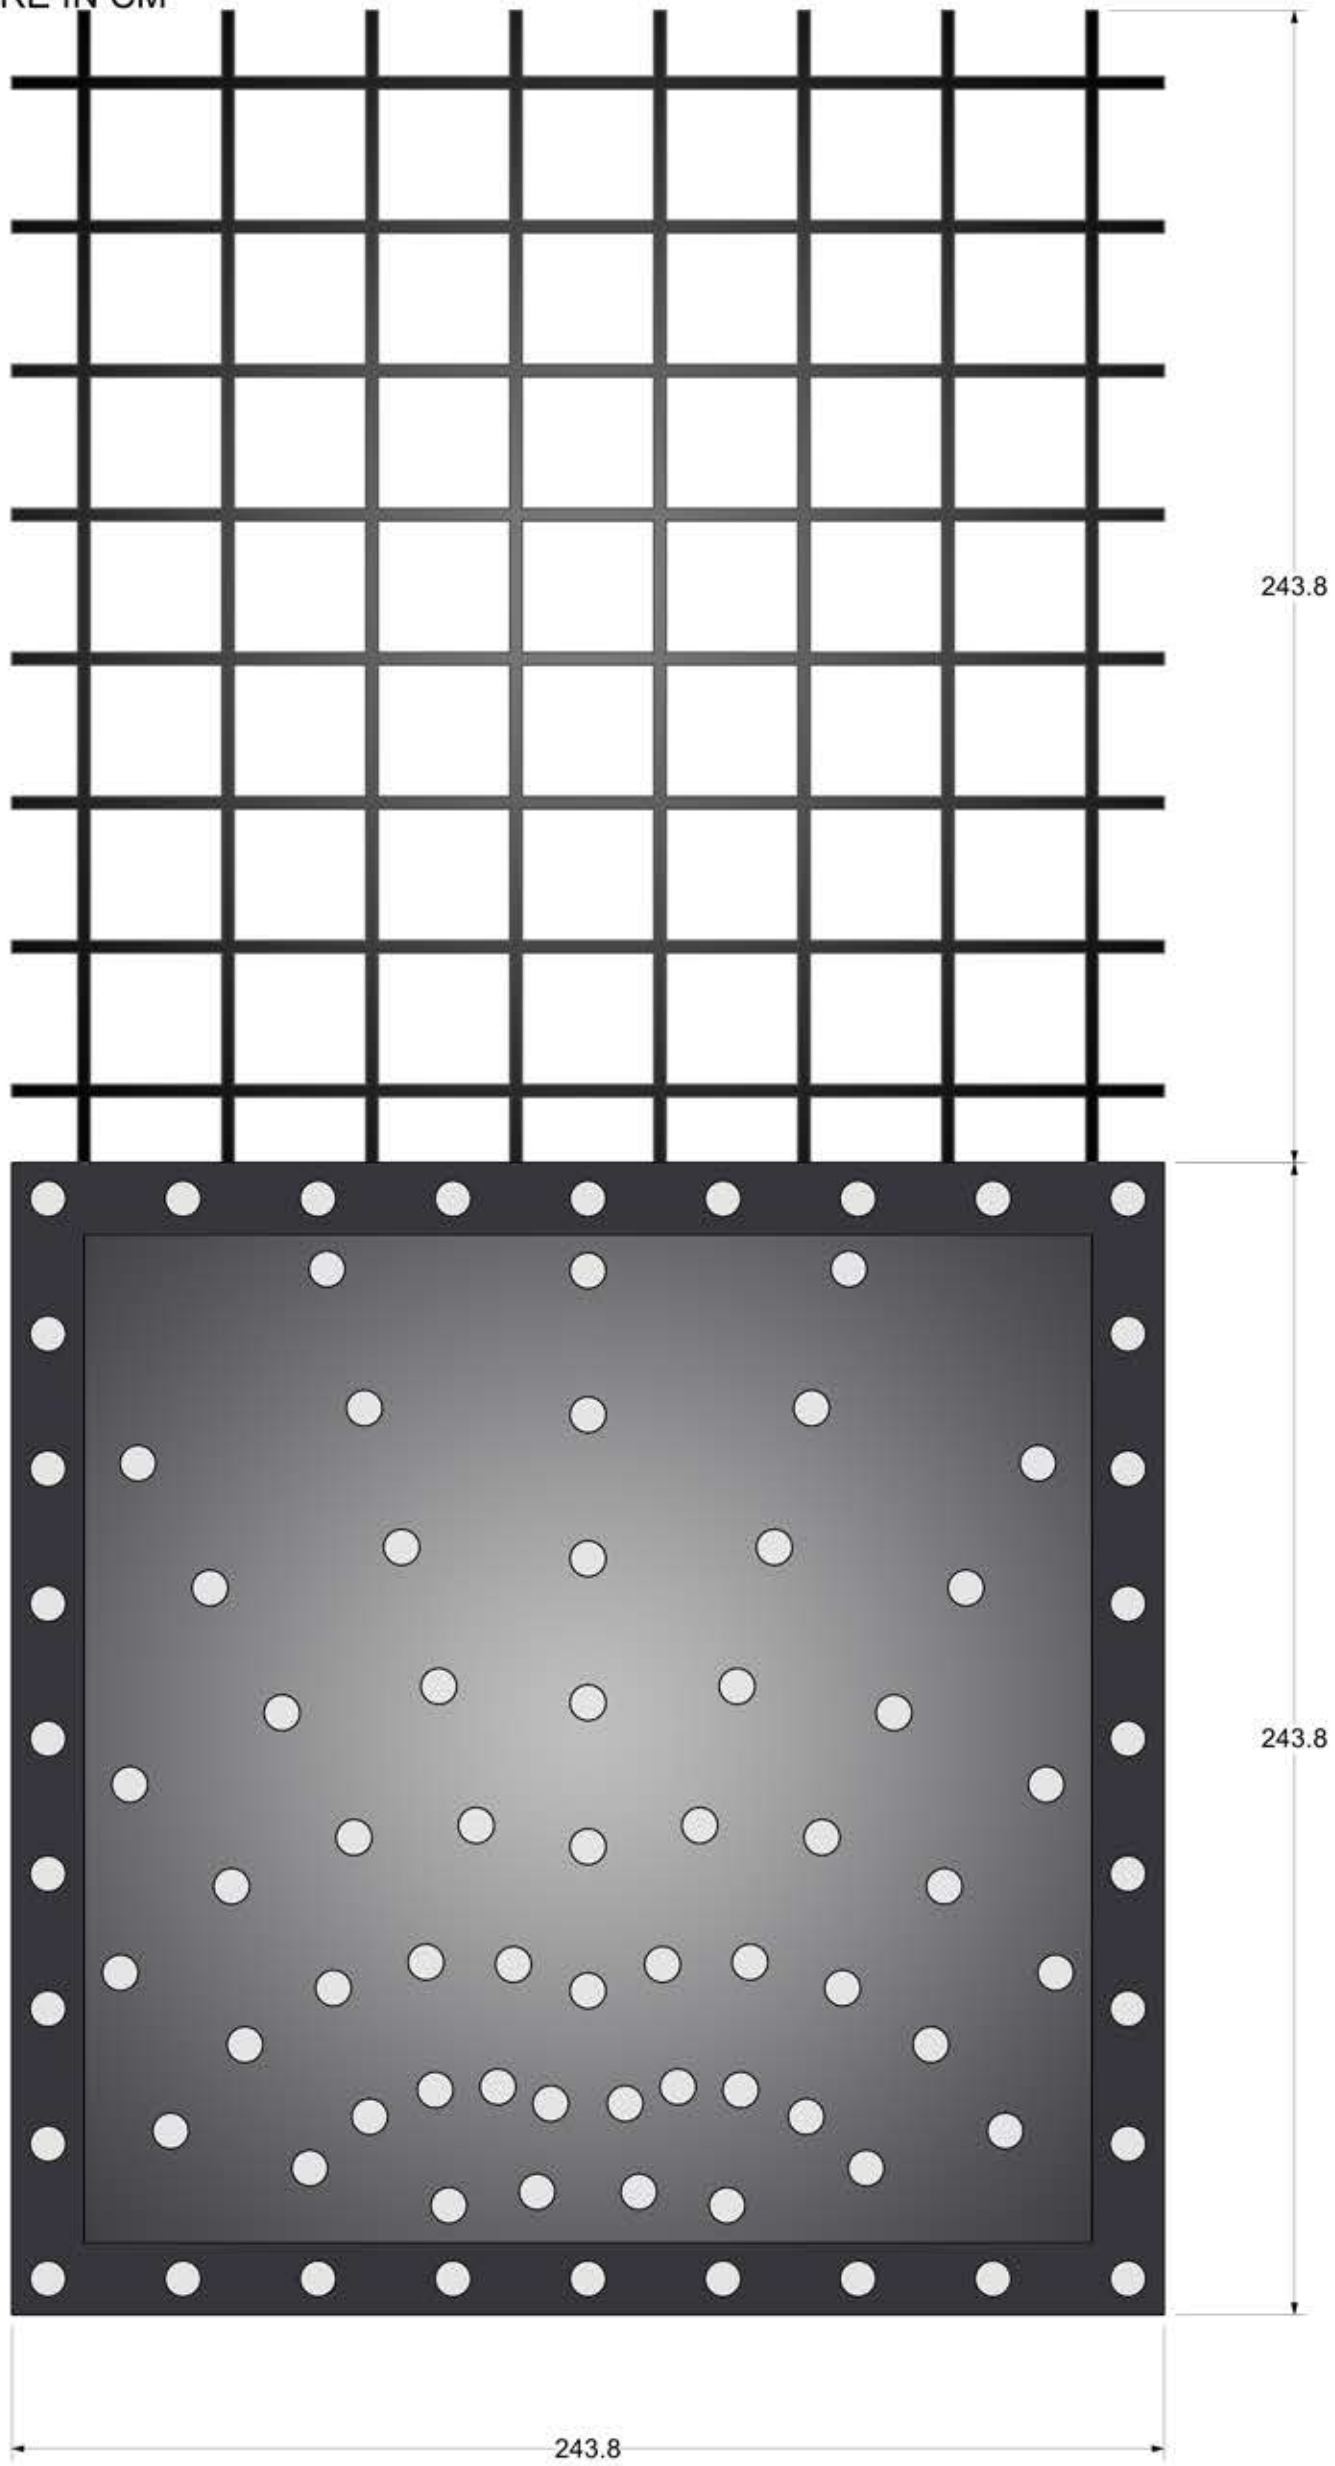

19 of ELE-15	Sheet Title: Elevation - Times Square Unit		ANNIE	Venue: Shenzhen Poly Theatre		Disclaimer: Drawings are only meant only to illustrate ideas and aesthetics for the project. Any and all structural elements shown in the design must be evaluated and stamped by a certified technical director before construction. The designer does not assume any liability for structural integrity in the designs. The company selected to build the Designs will assume all liability to its structural integrity and related consumer, crew and performer safety.  Scenic Designer Signature
	Date: 03 July 2021	Scale: 1:18		Stage: Shenzhen Poly Theatre		
	Designer: Brandon M. Newton	Drawn By: Brandon M. Newton		Director: Greg C. Ganakas	Charge Artist: Brandon M. Newton	

PAINT ELEVATION - ROXY & RADIO SIGNS

- SATIN FINISH
- WRAP THE COLOR/TEXTURE AROUND THE EDGES
- ALL DIMENSIONS ARE IN CM




19 of ELE-16	Sheet Title: Elevation - Roxy & Radio Sign		ANNIE	Venue: Shenzhen Poly Theatre		Disclaimer: Drawings are only meant to illustrate ideas and aesthetics for the project. Any and all structural elements shown in the design must be evaluated and stamped by a certified technical director before construction. The designer does not assume any liability for structural integrity in the designs. The company selected to build the Designs will assume all liability to its structural integrity and related consumer, crew and performer safety.  Scenic Designer Signature
	Date: 03 July 2021	Scale: 1:12		Stage: Shenzhen Poly Theatre		
	Designer: Brandon M. Newton	Drawn By: Brandon M. Newton		Director: Greg C. Ganakas	Charge Artist: Brandon M. Newton	

PAINT ELEVATION - SMALL PLATFORM

- METAL HAS SATIN FINISH
- WOOD HAS MATTE FINISH
- ALL DIMENSIONS ARE IN CM



SMALL PLATFORM SECOND LEVEL VIEW

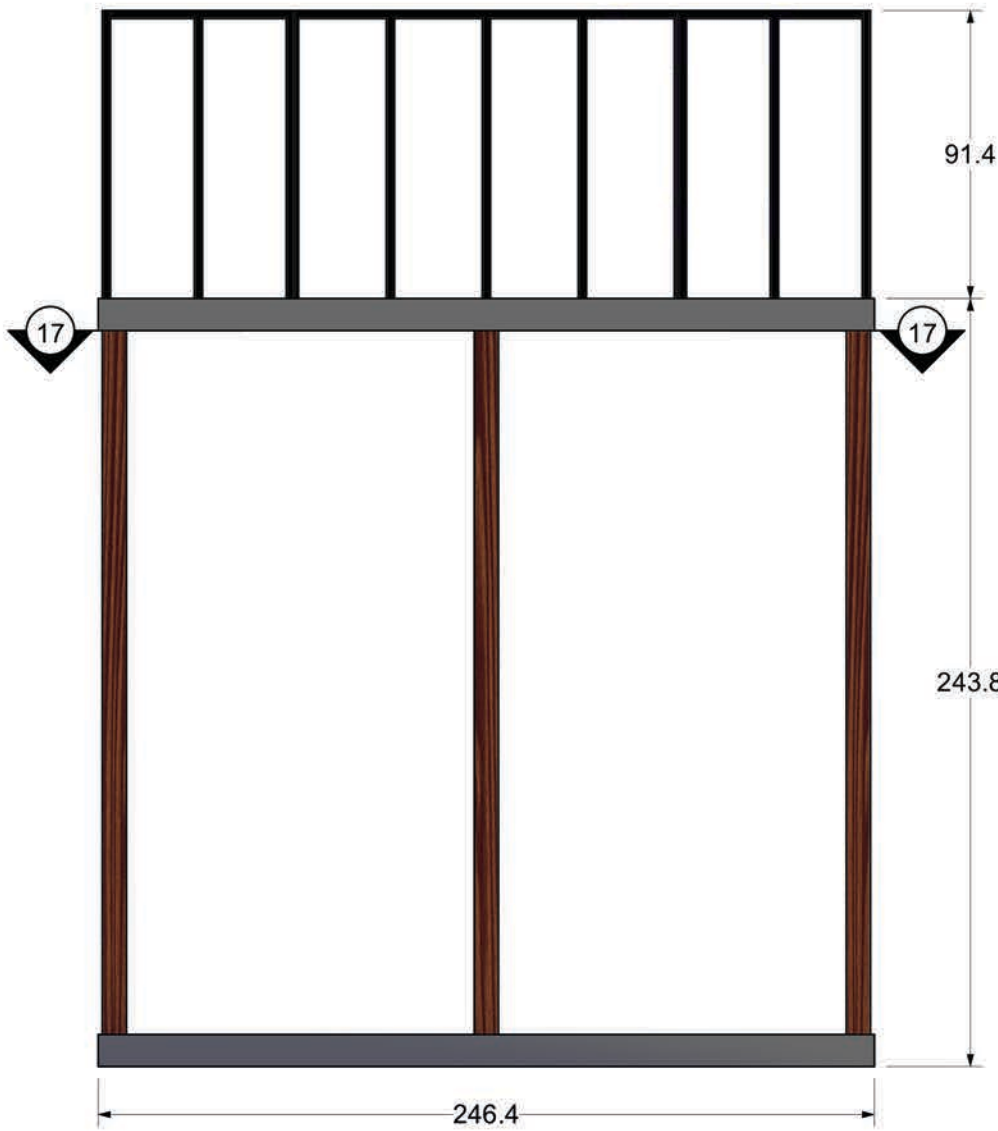

SMALL PLATFORM FRONT VIEW
MIRROR BACK VIEW




SMALL PLATFORM SIDE VIEW
MIRROR OTHER SIDE




SMALL PLATFORM SECOND FIRST LEVEL VIEW

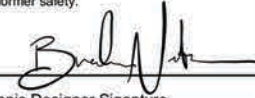


19 of 19 ELE-17	Sheet Title: Elevation - Small Platform		ANNIE	Venue: Shenzhen Poly Theatre		Disclaimer: Drawings are only meant only to illustrate ideas and aesthetics for the project. Any and all structural elements shown in the design must be evaluated and stamped by a certified technical director before construction. The designer does not assume any liability for structural integrity in the designs. The company selected to build the Designs will assume all liability to its structural integrity and related consumer, crew and performer safety.
	Date: 03 July 2021	Scale: 1:24		Stage: Shenzhen Poly Theatre		
	Designer: Brandon M. Newton	Drawn By: Brandon M. Newton		Director: Greg C. Ganakas	Charge Artist: Brandon M. Newton	
				 Scenic Designer Signature		

PAINT ELEVATION - MOVIE THEATER WAGON


- FRAMING HAS SATIN FINISH
- SEATS ARE UPHOLSTERED AND HAVE A MATTE FINISH
- ALL DIMENSIONS ARE IN CM

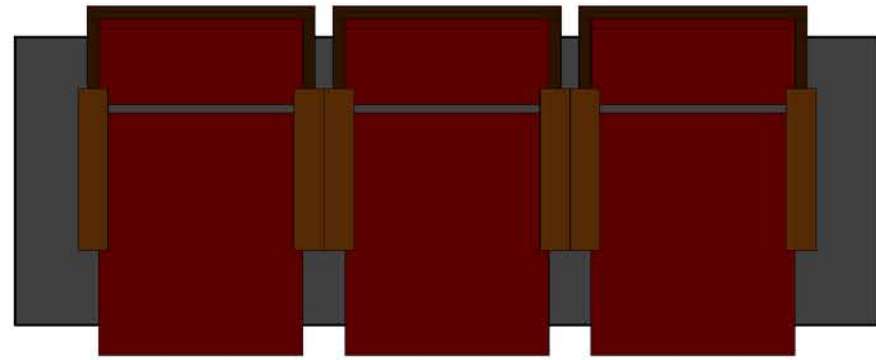


MOVIE THEATRE WAGON TOP VIEW

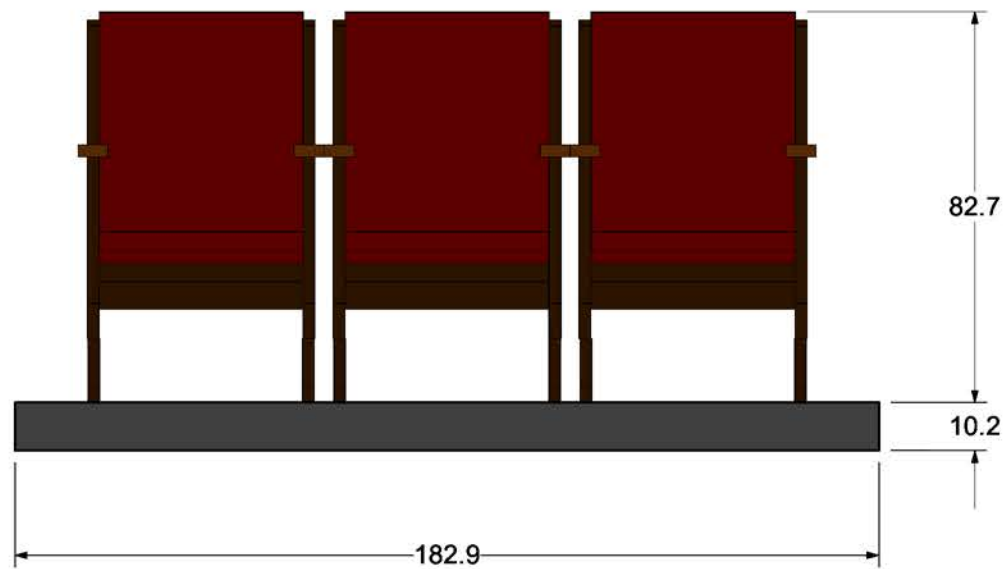

MOVIE THEATRE WAGON FRONT VIEW

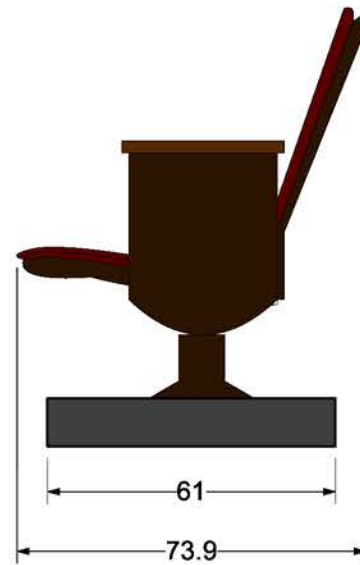

MOVIE THEATRE WAGON SIDE VIEW
MIRROR OTHER SIDE

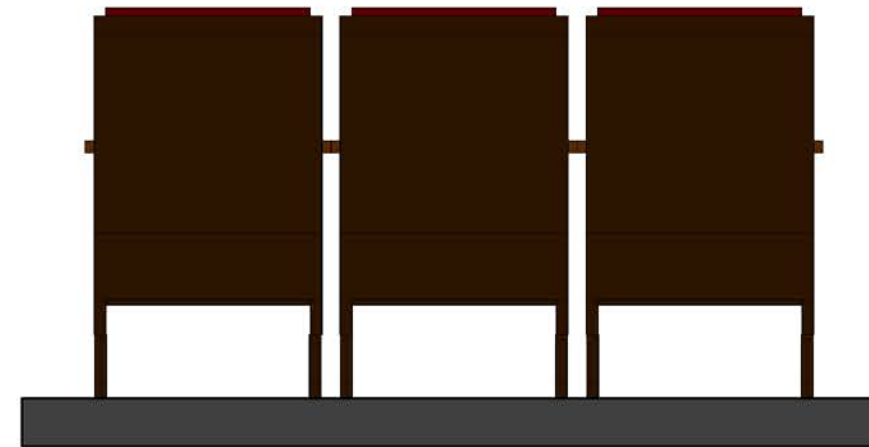

MOVIE THEATRE WAGON BACK VIEW

Disclaimer:
 Drawings are only meant only to illustrate ideas
 and are not to be used for construction. All
 structural elements and details must be
 evaluated and stamped by a qualified technical
 director before construction. The designer does
 not assume any liability for structural integrity in
 the designs. The company selected to build the
 designs will assume all liability to its structural
 integrity and related consumer, crew and
 performer safety.

Brandon M. Newton
 Scenic Designer Signature

Venue:	Shenzhen Poly Theatre	
Stage:	Shenzhen Poly Theatre	
Director:	Greg C. Ganakas	Charge Artist: Brandon M. Newton

ANNIE

Sheet Title:	Elevation - Movie Theatre Wagon	
Date:	03 July 2021	Designer: Brandon M. Newton
Scale:	1:18	Drawn By: Brandon M. Newton

Sheet Number:
ELE-18
 of 19


PAINT ELEVATION - SKYLINE

- MATTE FINISH (IF POSSIBLE)
- I PULLED THE DESIGN STRAIGHT FROM THE PHOTO IN THE UPPER-RIGHT CORNER

https://www.orientaltrading.com/design-a-room-city-scene-backdrop-a2-13603308.fltr?sku=13603308&BP=PS541&cm_mmc=Remarket-_-GoogleDisplay-_-Product-_-3to30day&cm_mmca1=Google&cm_mmca2=OTC&cm_mmca3=rmkt&cm_mmca4=Prospect&cm_mmca5=dynamic&cm_mmca6=PS541&gclid=CjwKCAjw8uGBhBAEiwAayu_9SfGQhv3U5hKHNAmyQsurEHX7pPVH1mpy4xWK2aYPvxNqxzCI5qiUxoCgjlQAvD_BwE#

WE WOULD NEED TO PURCHASE 2 SETS

SKYLINE TOP VIEW

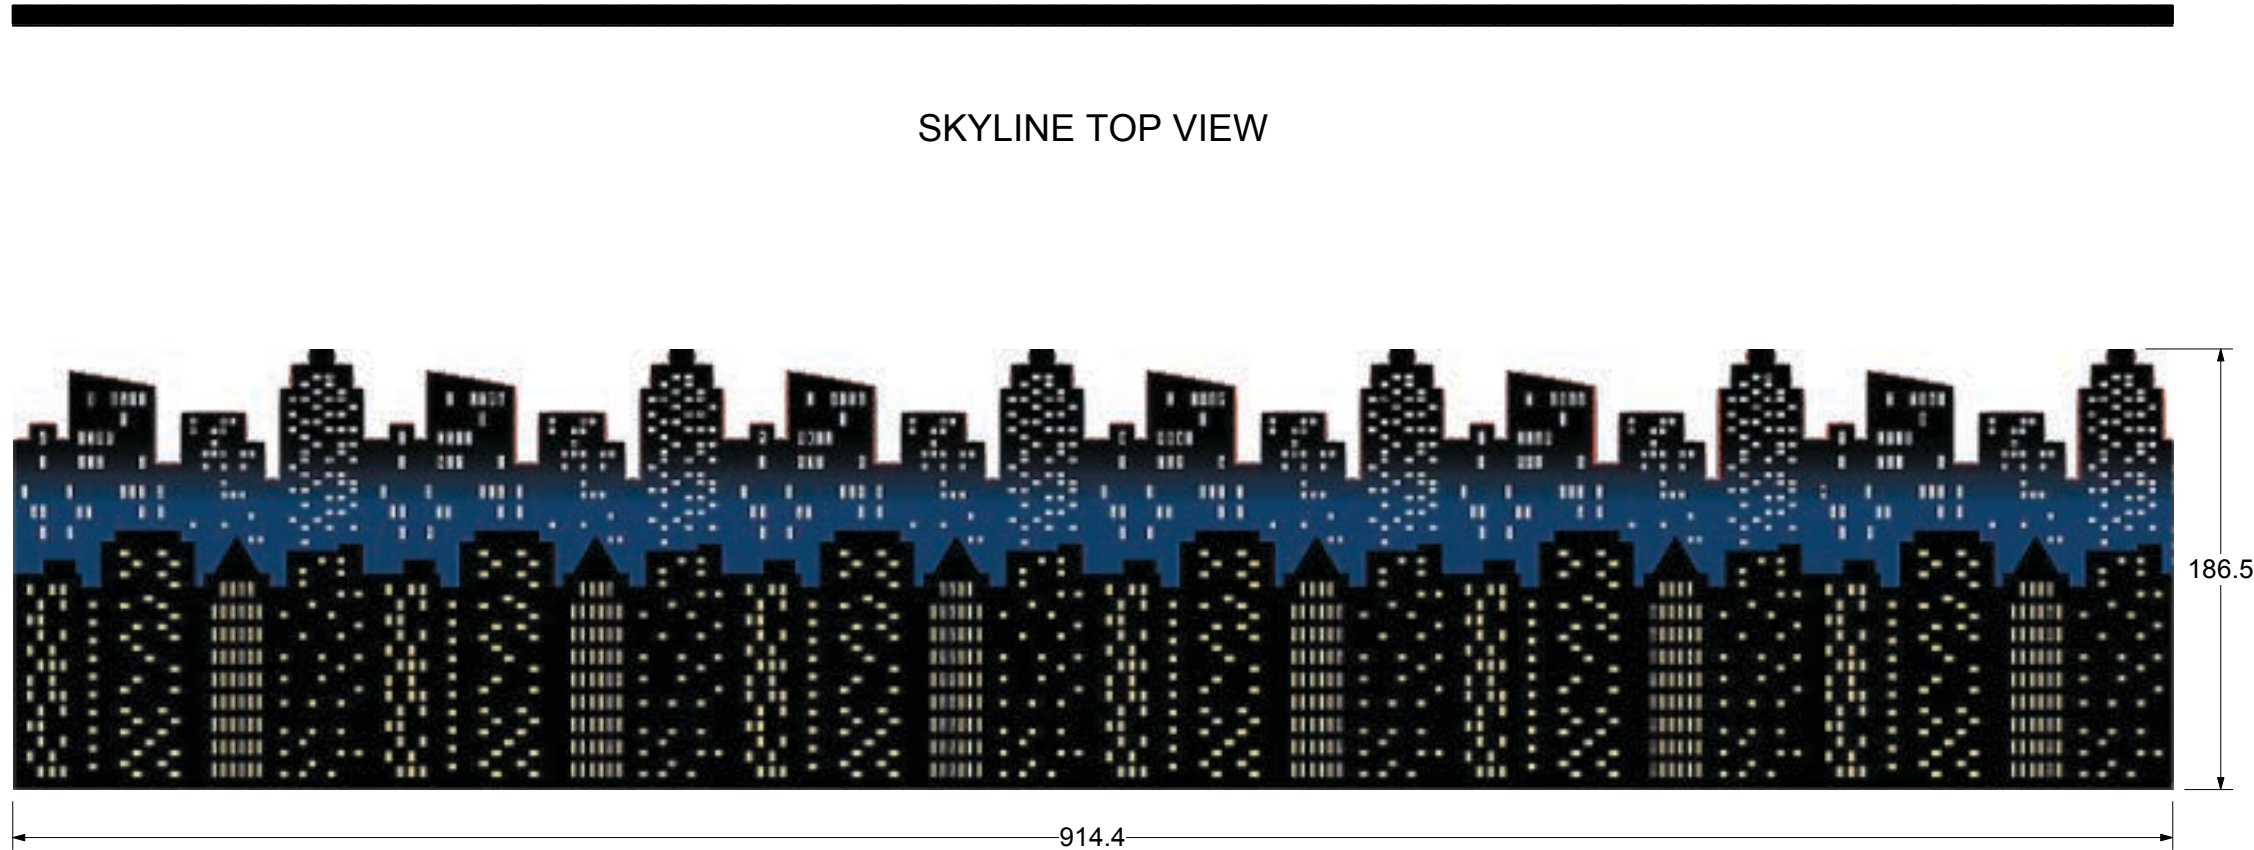

SKYLINE FRONT VIEW

7.6

SKYLINE SIDE VIEW

Disclaimer: Drawings are only meant only to illustrate ideas and are not to be used for construction. All structural elements shown in the design must be evaluated and stamped by a certified technical director before construction. The designer does not assume any liability for structural integrity in the designs. The company selected to build the designs will assume all liability to its structural integrity and related consumer, crew and performer safety.

Brandon M. Newton
Scenic Designer Signature

Venue:	Shenzhen Poly Theatre	
Stage:	Shenzhen Poly Theatre	
Director:	Greg C. Ganakas	Charge Artist: Brandon M. Newton

ANNIE

Sheet Title:	Elevation - Skyline	
Date:	03 July 2021	Designer: Brandon M. Newton
Scale:	1:36	Drawn By: Brandon M. Newton

Sheet Number:
ELE-19
of 23