

Disclaimer:
 Drawings are only meant only to illustrate ideas and are not to be used for construction. All designs must be evaluated and stamped by a certified technical director before construction. The designer does not assume any liability for structural integrity in the designs. The company selected to build the designs will assume all liability to its structural integrity and related consumer, crew and performer safety.

Brandon M. Newton
 Scenic Designer Signature

Venue: **Jeanine Larson Dobbins Conservatory**

Stage: **Bedell Theatre**

Director: **Kitt Lavoie**

Technical Director: **Brandon M. Newton**
 Christopher George Haug

GUYS & DOLLS

Sheet Title: **A1S1: Off-Broadway 1**

Date: **26 September 2021**


Scale: **1/8" = 1'-0"**

Designer: **Brandon M. Newton**

Drawn By: **Brandon M. Newton**

Sheet Number: **GP-1**

of: **18**

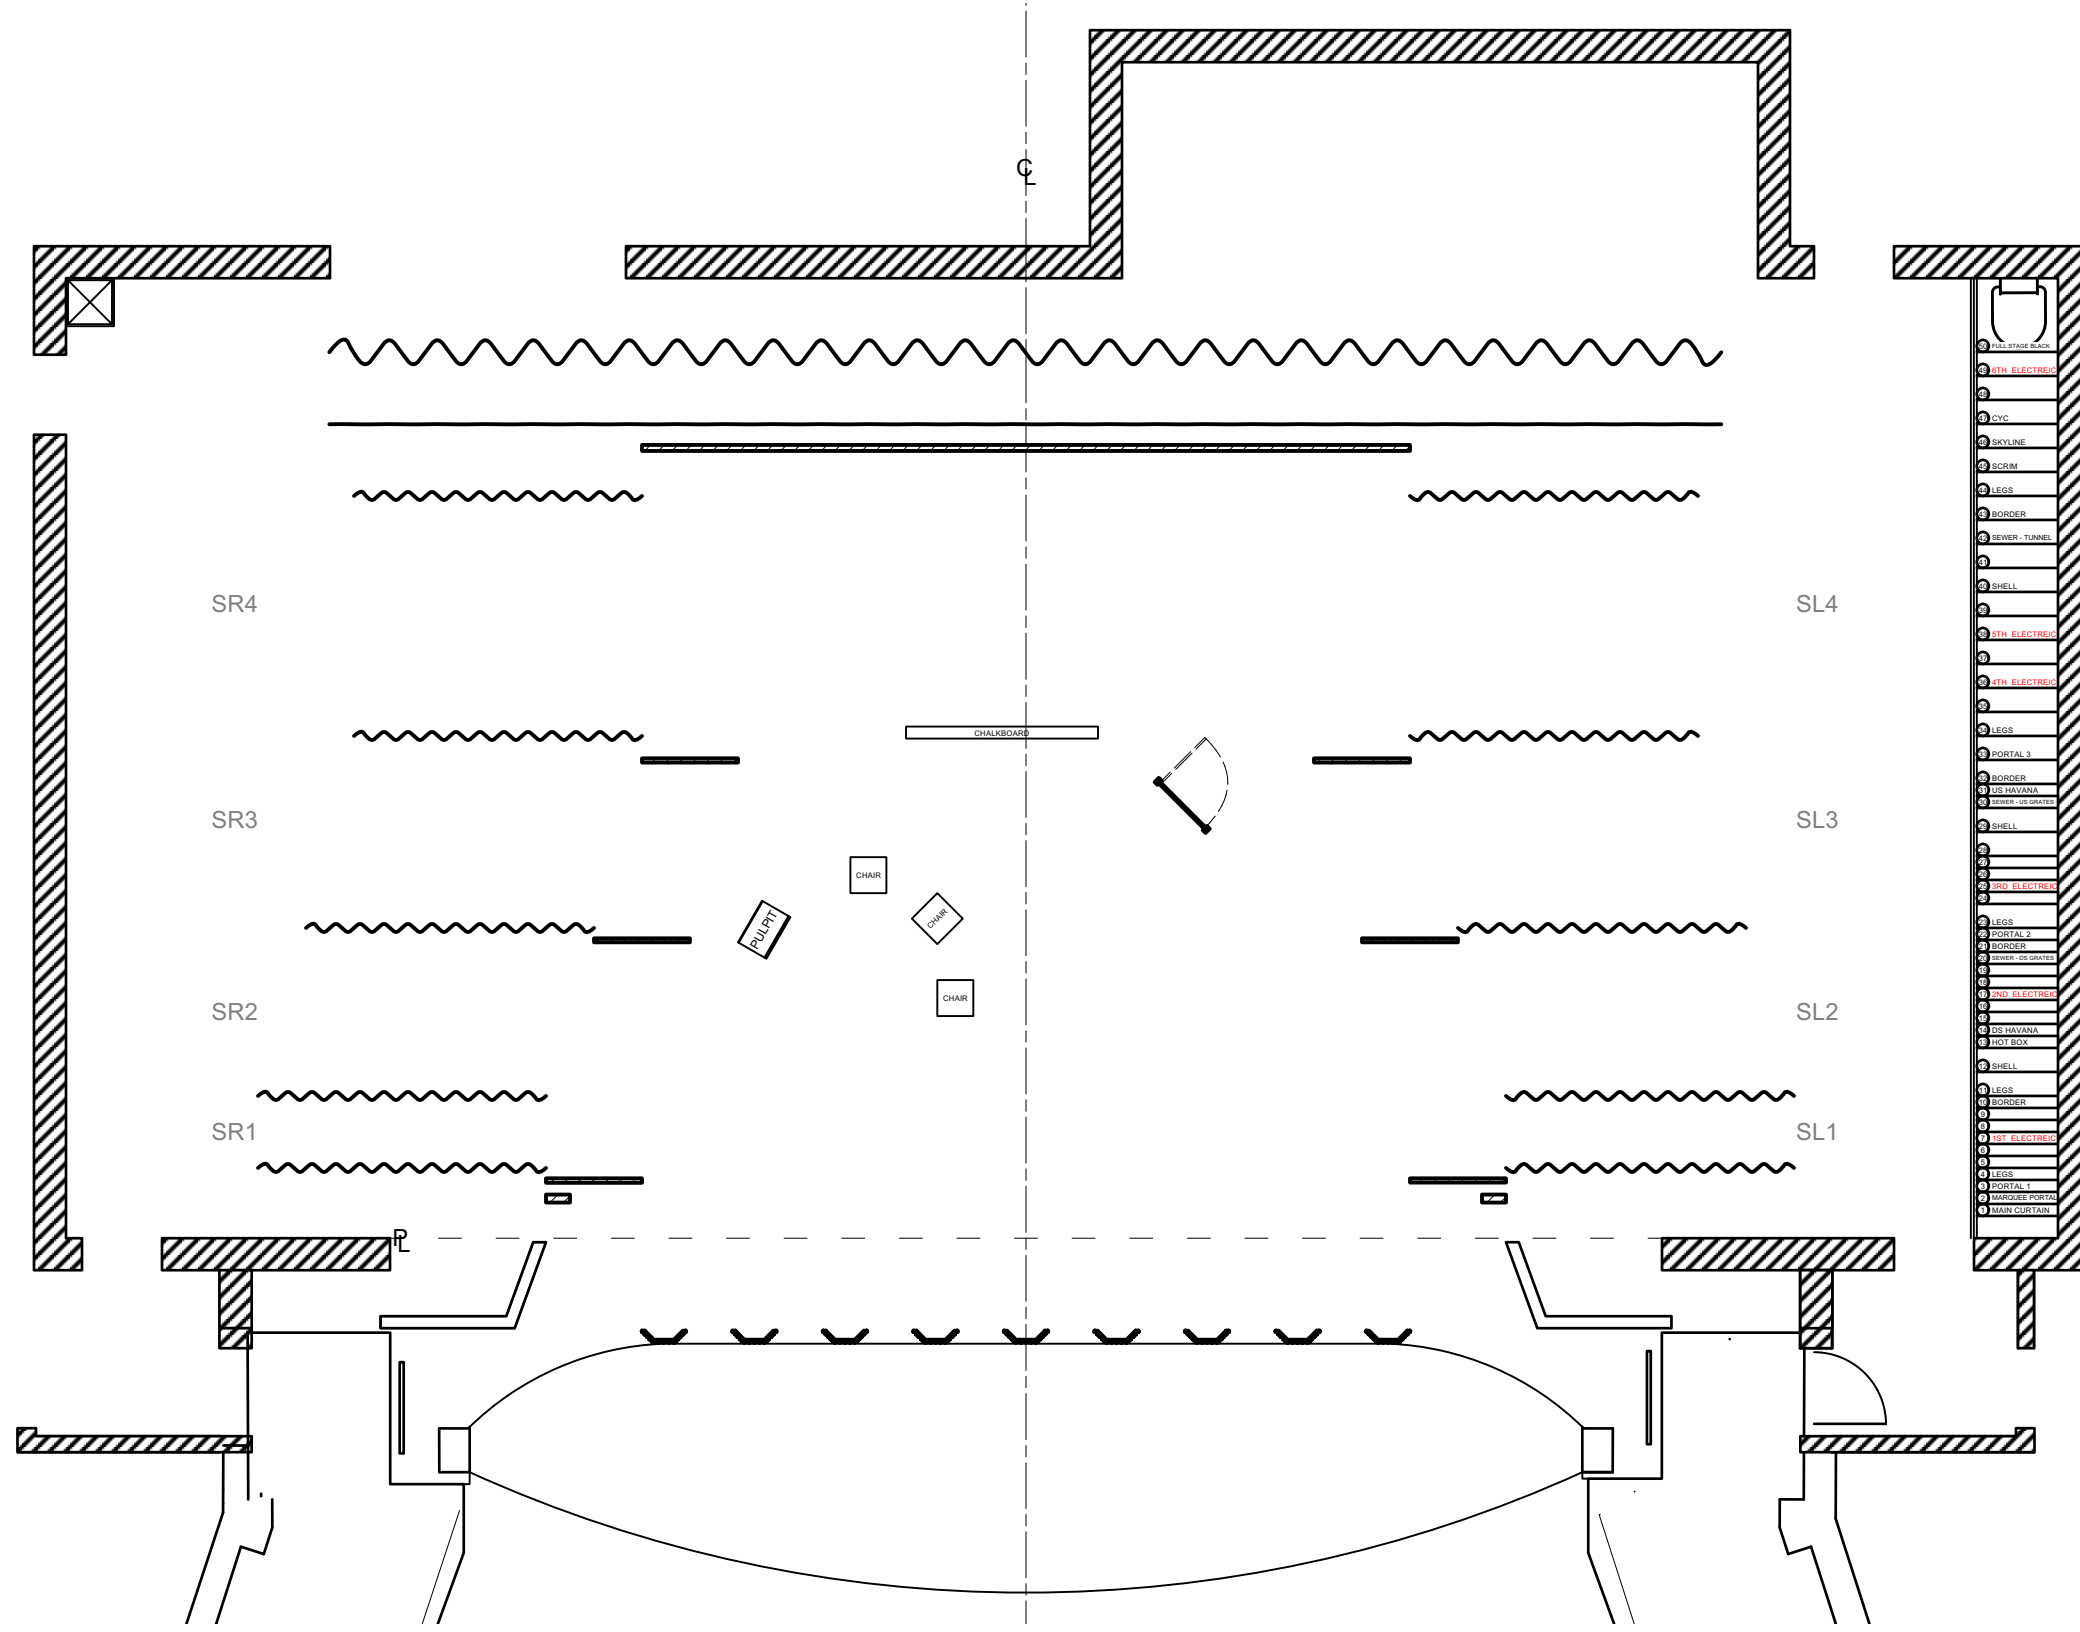

Disclaimer:
 Drawings are only meant only to illustrate ideas and are not to be used for construction. All designs must be evaluated and stamped by a certified technical director before construction. The designer does not assume any liability for structural integrity in the designs. The company selected to build the designs will assume all liability to its structural integrity and related consumer, crew and performer safety.

Brandon M. Newton
 Scenic Designer Signature

Venue: **Jeanine Larson Dobbins Conservatory**

Stage: **Bedell Theatre**

Director: **Kitt Lavoie**

Technical Director: **Brandon M. Newton**
Christopher George Haug

GUYS & DOLLS


Sheet Title: **A1S2: Mission Interior 1**

Date: **26 September 2021**

Scale: **1/8" = 1'-0"**

Designer: **Brandon M. Newton**

Drawn By: **Brandon M. Newton**

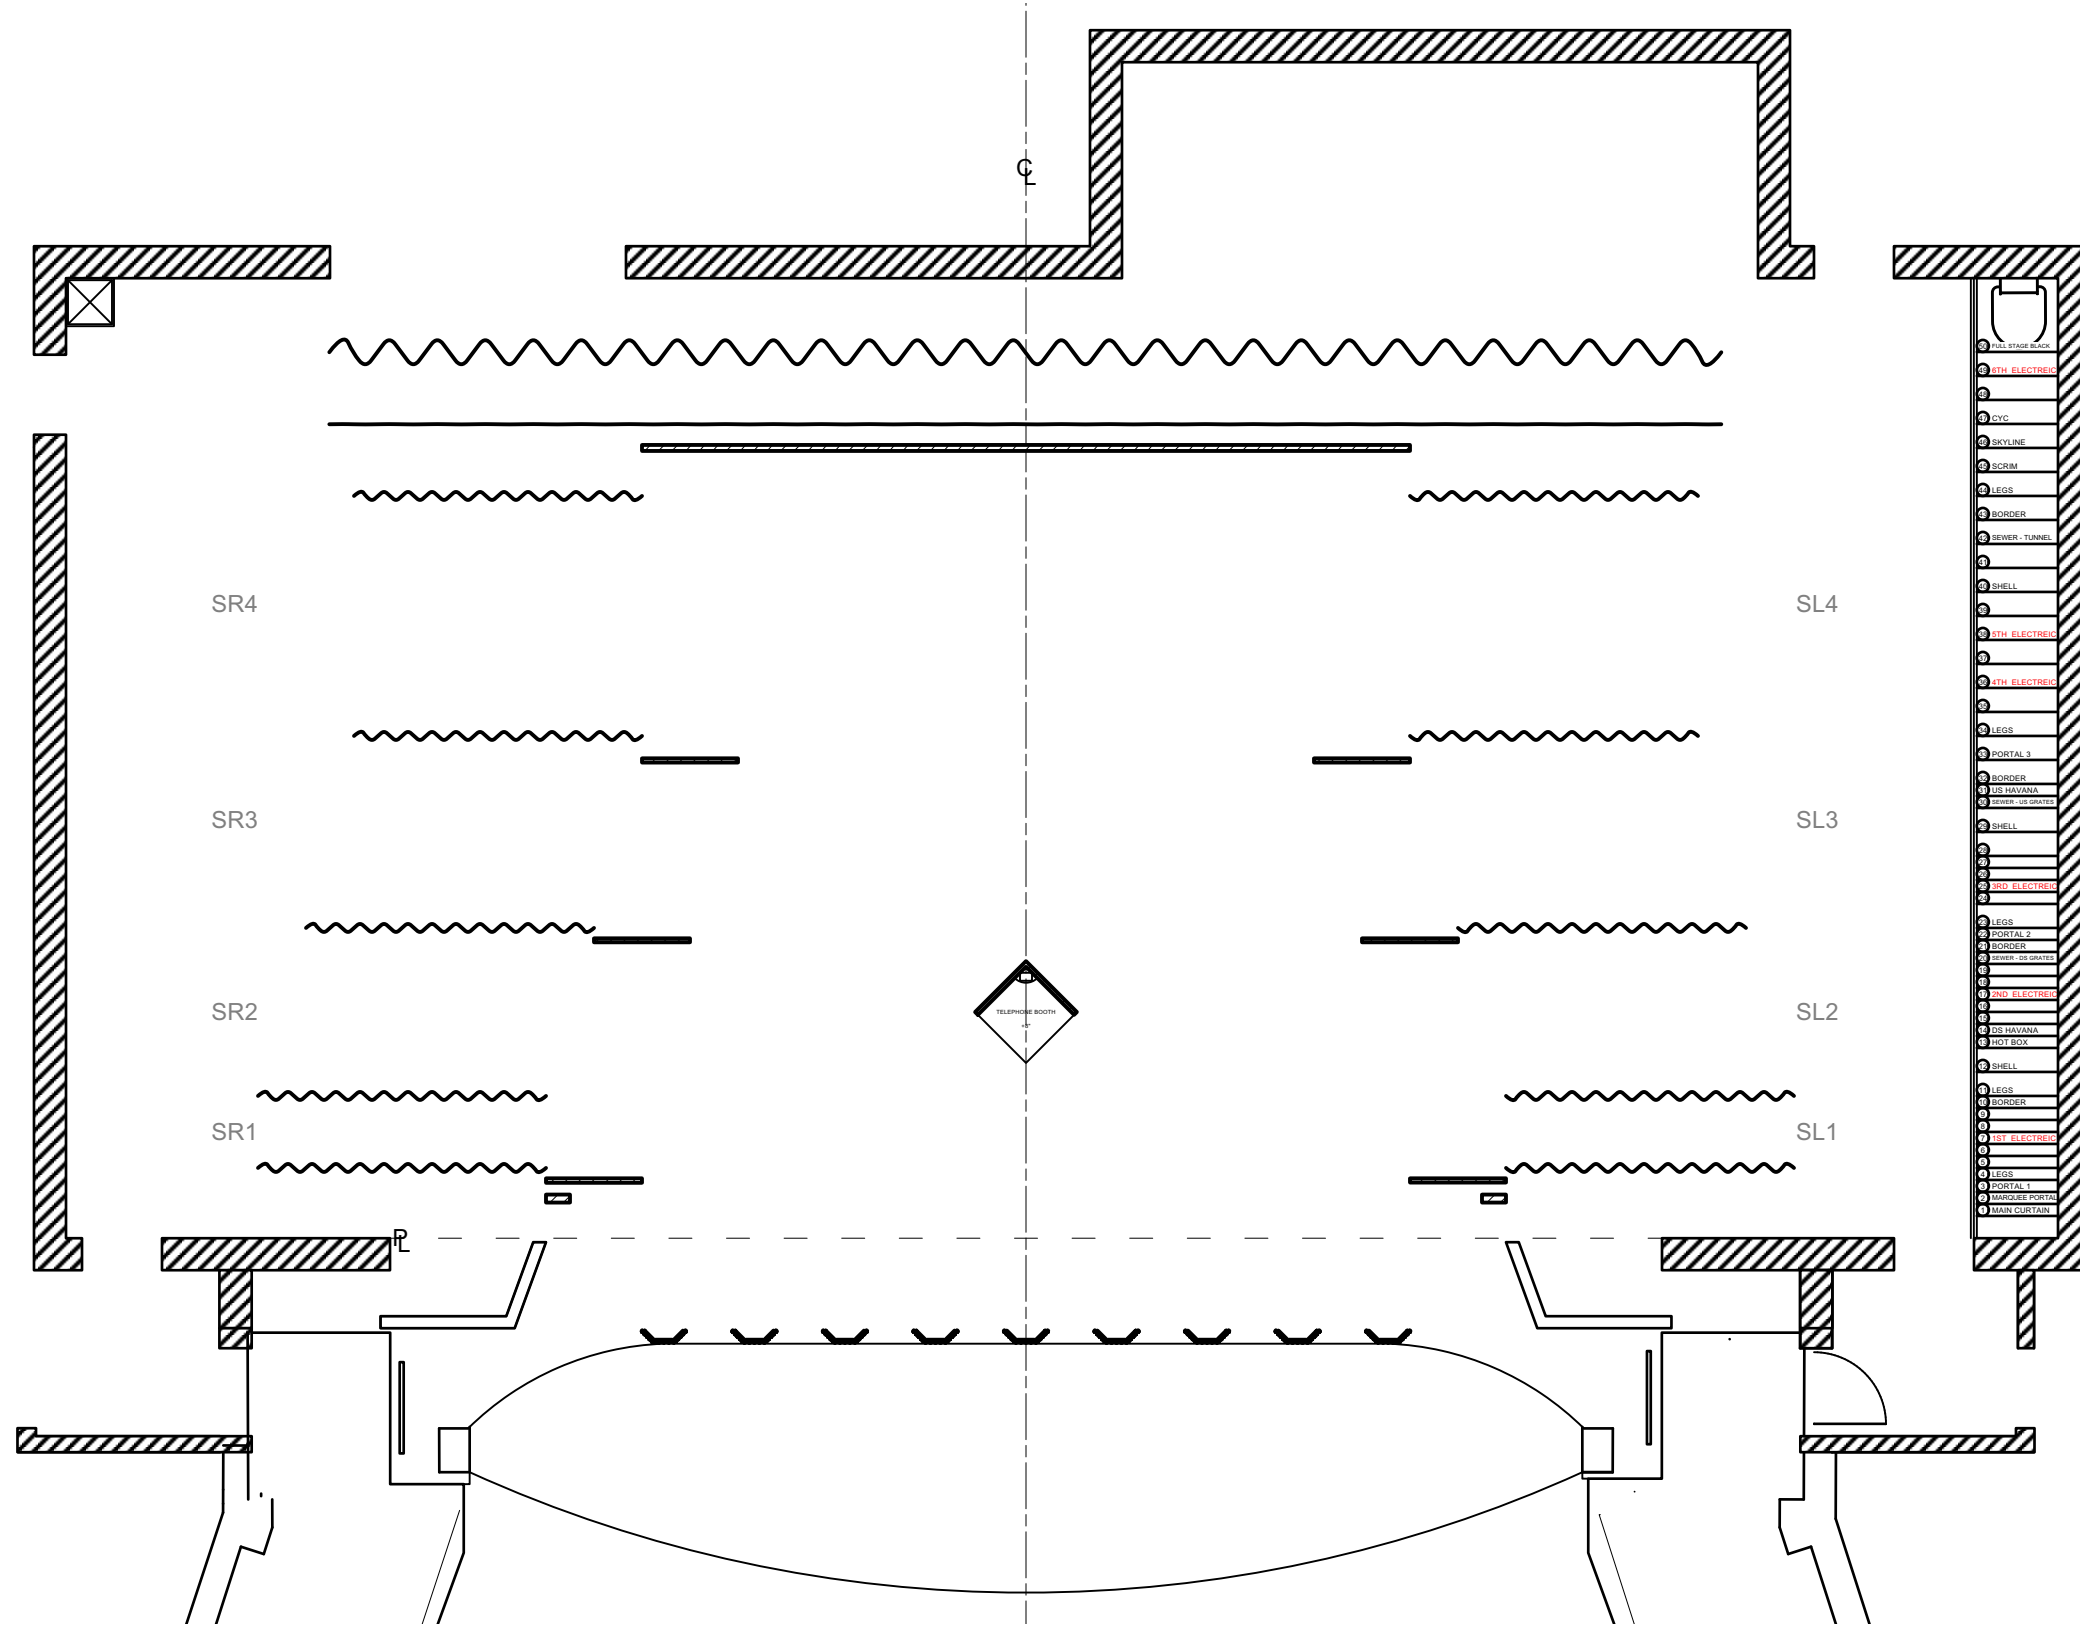


Disclaimer:
 Drawings are only meant only to illustrate ideas and are not to be used for construction. All structural elements shown in the design must be evaluated and stamped by a certified technical director before construction. The designer does not assume any liability for structural integrity in the designs. The company selected to build the designs will assume all liability to its structural integrity and related consumer, crew and performer safety.

Brandon M. Newton
 Scenic Designer Signature

Venue: **Jeanine Larson Dobbins Conservatory**
 Stage: **Bedell Theatre**
 Director: **Kitt Lavoie**
 Technical Director: **Brandon M. Newton**
 Scenic Designer: **Christopher George Haug**

GUYS & DOLLS

Sheet Title: **A1S3: Off-Broadway 2**
 Date: **26 September 2021**
 Designer: **Brandon M. Newton**
 Scale: **1/8" = 1'-0"**
 Drawn By: **Brandon M. Newton**

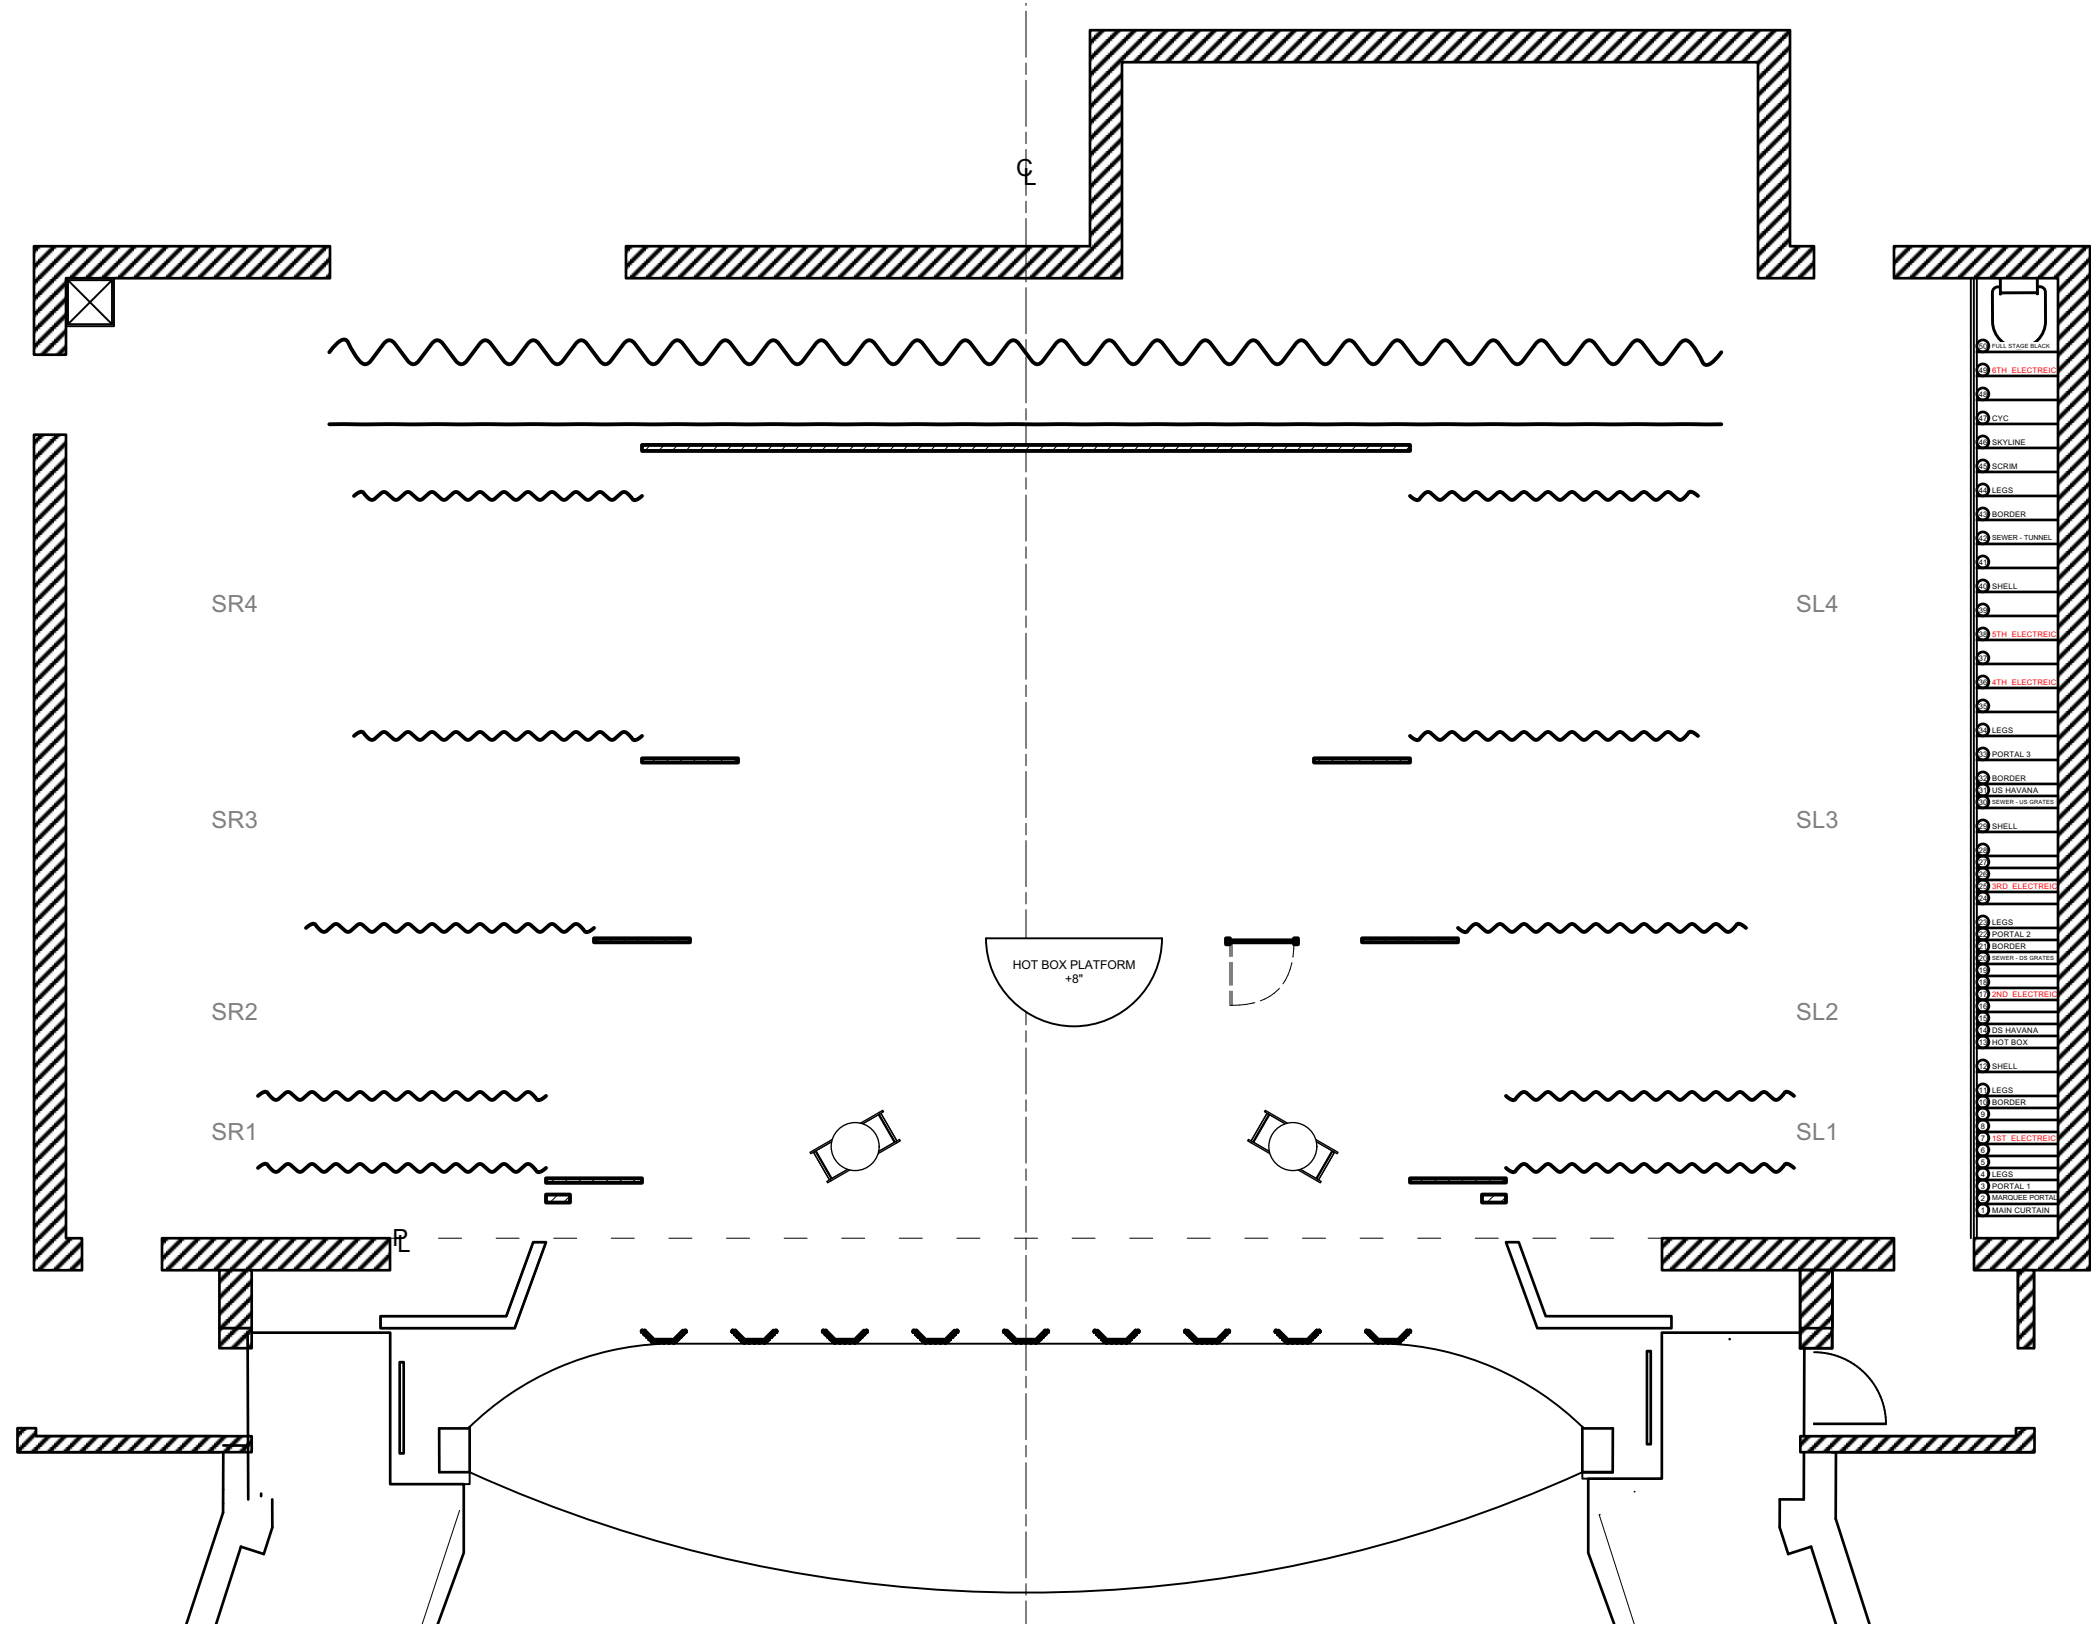

Disclaimer:
 Drawings are only meant only to illustrate ideas and are not to be used for construction. All structural elements shown in the design must be evaluated and stamped by a certified technical director before construction. The designer does not assume any liability for structural integrity in the designs. The company selected to build the designs will assume all liability to its structural integrity and related consumer, crew and performer safety.

Brandon M. Newton
 Scenic Designer Signature

Venue: **Jeanine Larson Dobbins Conservatory**

Stage: **Bedell Theatre**

Director: **Kitt Lavoie**

Technical Director: **Brandon M. Newton**

Scenic Designer: **Christopher George Haug**

GUYS & DOLLS

Sheet Title: **A1S4: Hot Box**

Date: **26 September 2021**


Scale: **1/8" = 1'-0"**

Designer: **Brandon M. Newton**

Drawn By: **Brandon M. Newton**

Sheet Number: **GP-4**

of 18

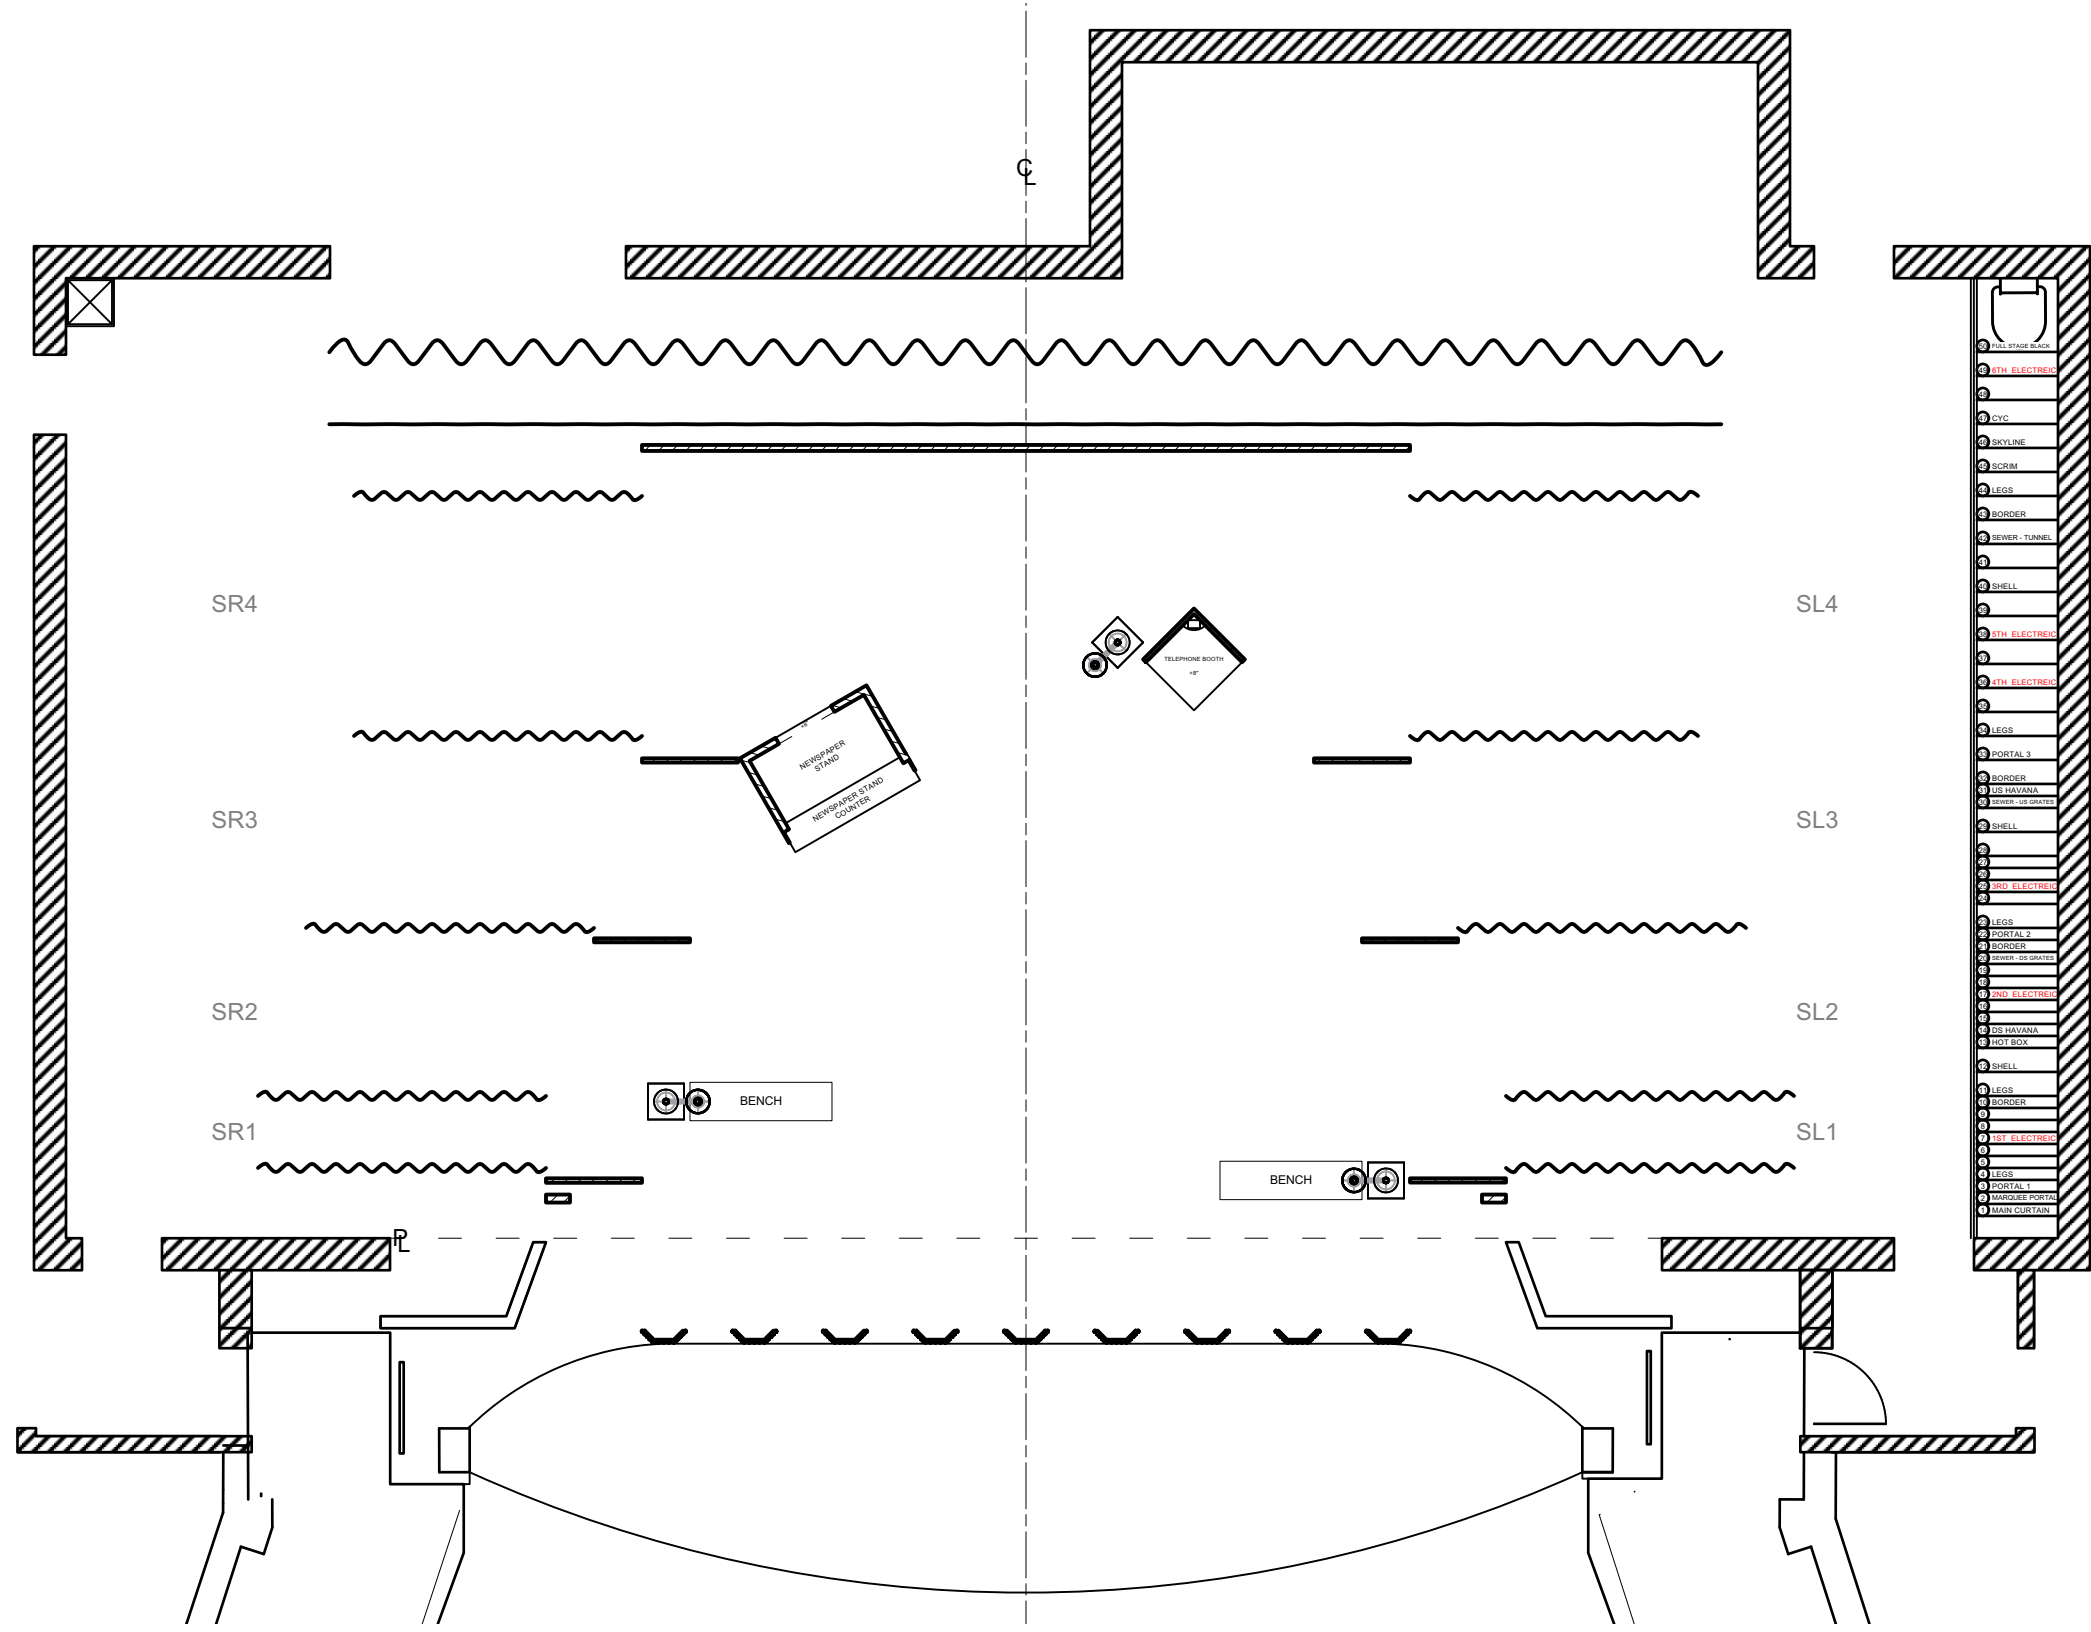


Disclaimer:
 Drawings are only meant only to illustrate ideas and are not to be used for construction. All designs must be evaluated and stamped by a certified technical director before construction. The designer does not assume any liability for structural integrity in the designs. The company selected to build the designs will assume all liability to its structural integrity and related consumer, crew and performer safety.

Brandon M. Newton
 Scenic Designer Signature

Venue: **Jeanine Larson Dobbins Conservatory**
 Stage: **Bedell Theatre**
 Director: **Kitt Lavoie**
 Technical Director: **Brandon M. Newton**
 Scenic Designer: **Christopher George Haug**

GUYS & DOLLS

Sheet Title: **A1S5: Off-Broadway 3**
 Date: **26 September 2021**
 Designer: **Brandon M. Newton**
 Scale: **1/8" = 1'-0"**
 Drawn By: **Brandon M. Newton**

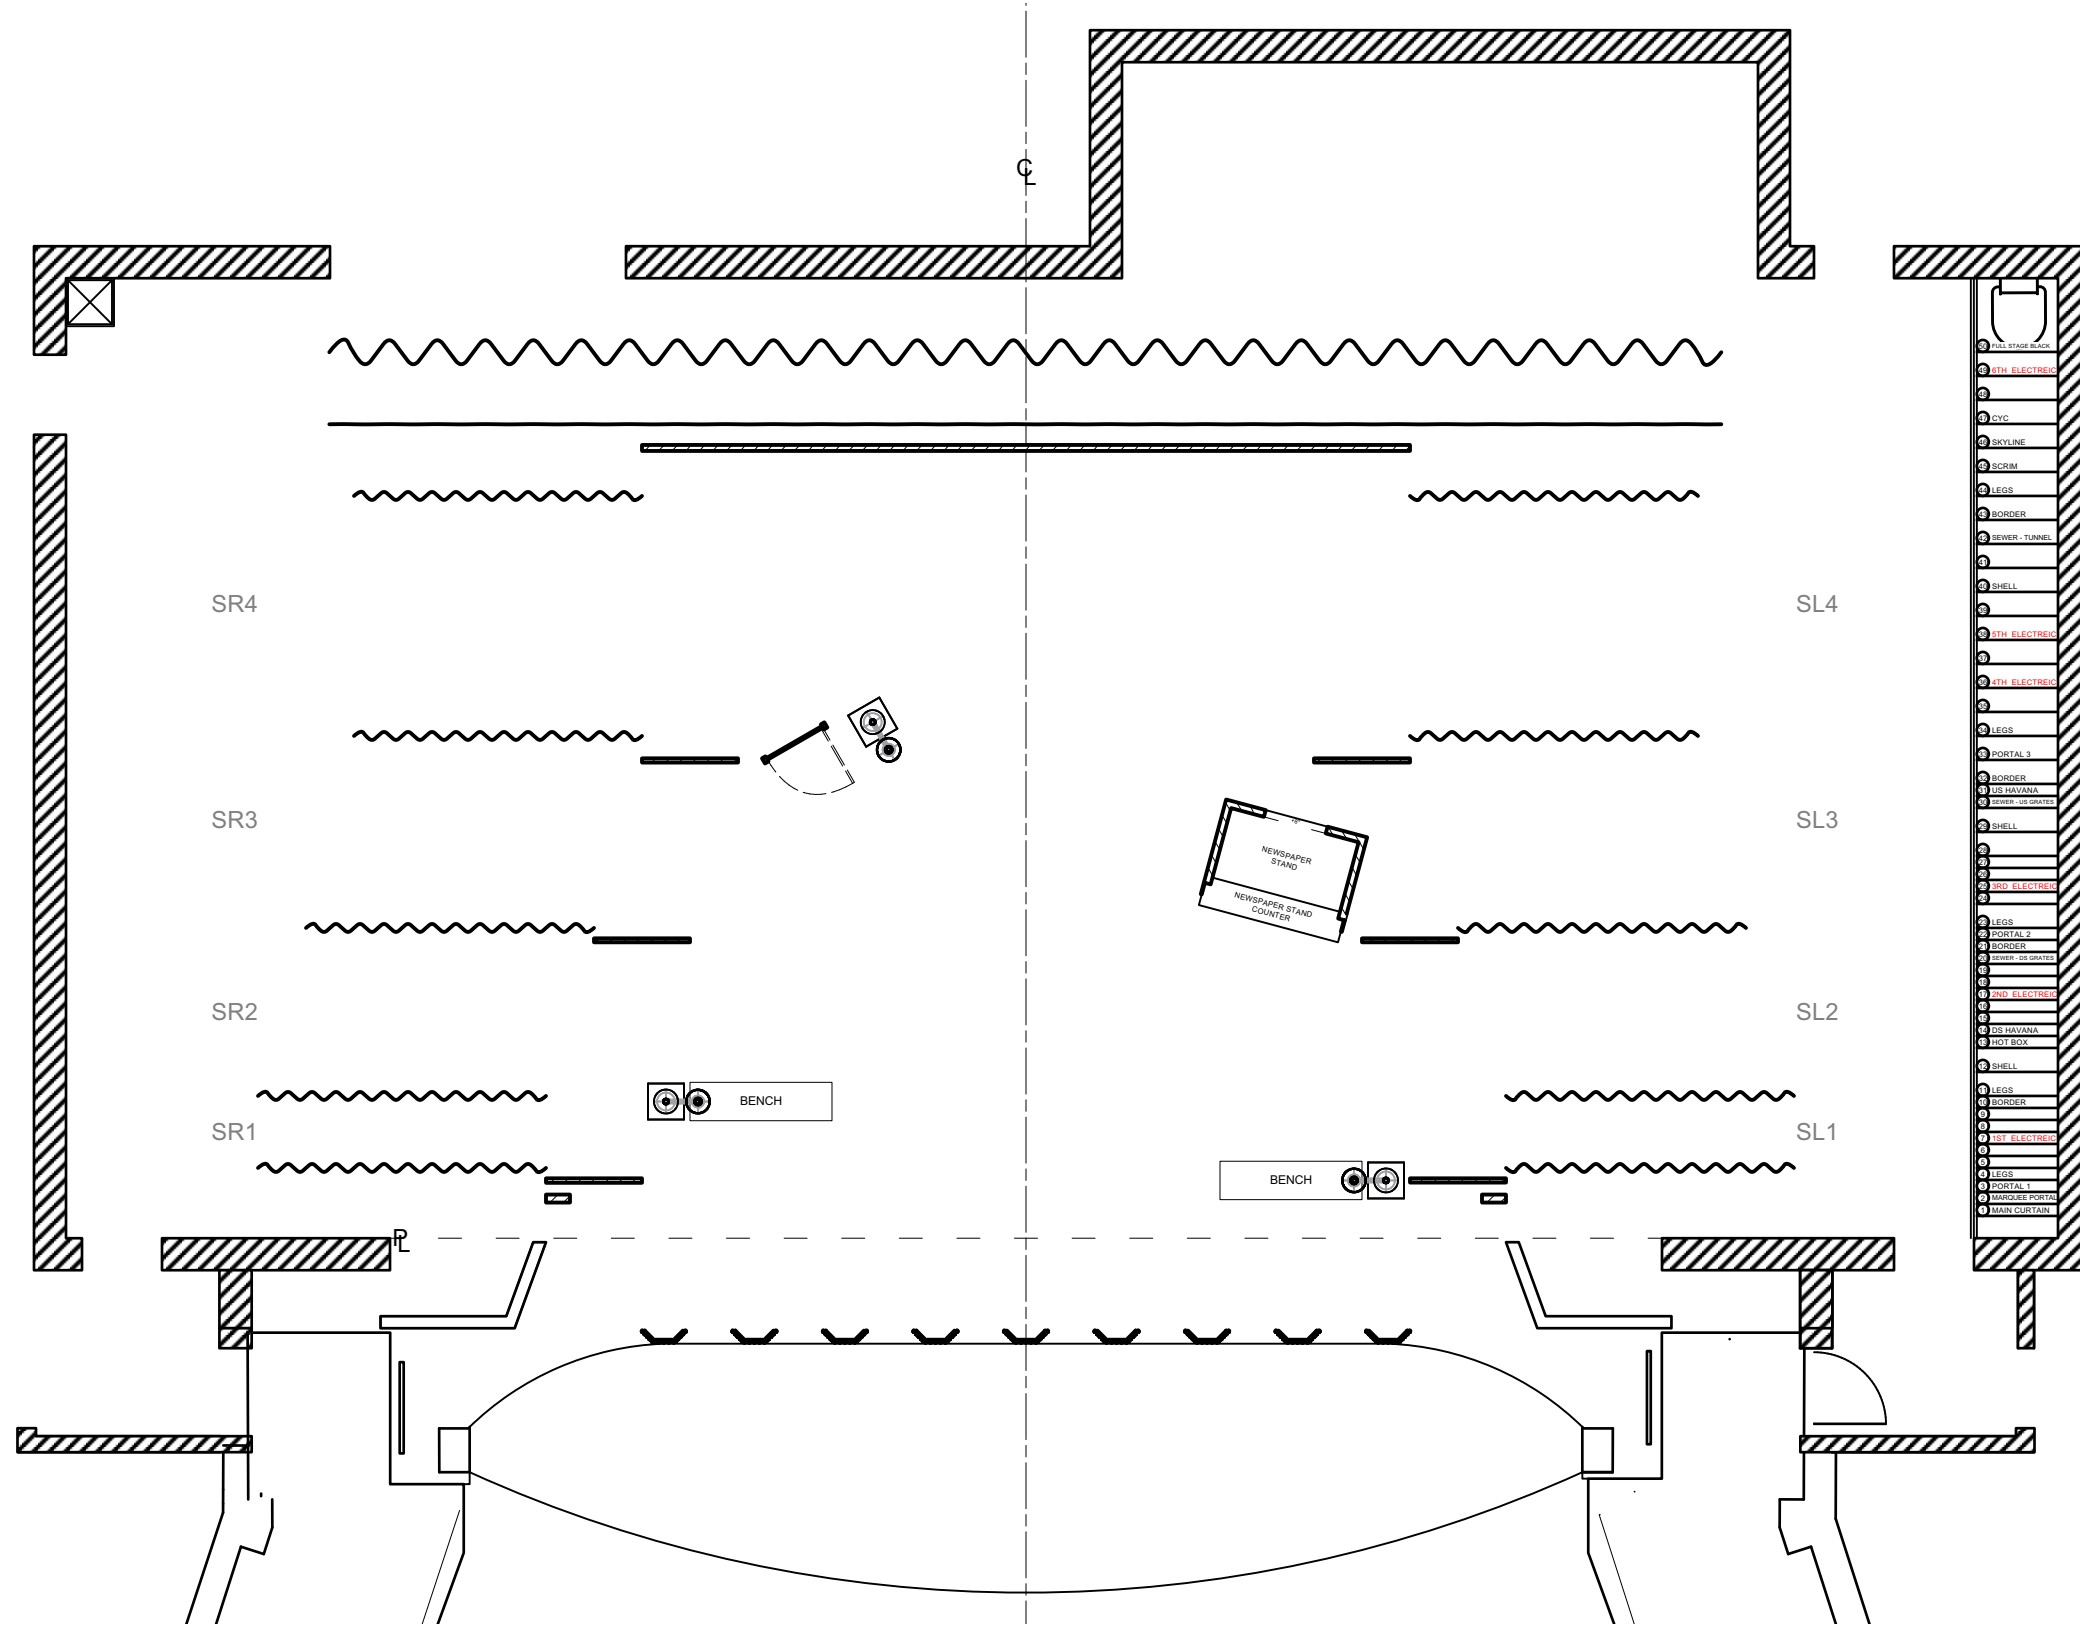

Disclaimer:
 Drawings are only meant only to illustrate ideas and are not to be used for construction. All structural elements shown in the design must be evaluated and stamped by a certified technical director before construction. The designer does not assume any liability for structural integrity in the designs. The company selected to build the designs will assume all liability to its structural integrity and related consumer, crew and performer safety.

Brandon M. Newton
 Scenic Designer Signature

Venue: **Jeanine Larson Dobbins Conservatory**

Stage: **Bedell Theatre**

Director: **Kitt Lavoie**

Technical Director: **Brandon M. Newton**
Christopher George Haug

GUYS & DOLLS

Sheet Title: **A1S6: Mission Exterior**

Date: **26 September 2021**


Scale: **1/8" = 1'-0"**

Designer: **Brandon M. Newton**

Drawn By: **Brandon M. Newton**

Sheet Number: **GP-6**

of: **18**

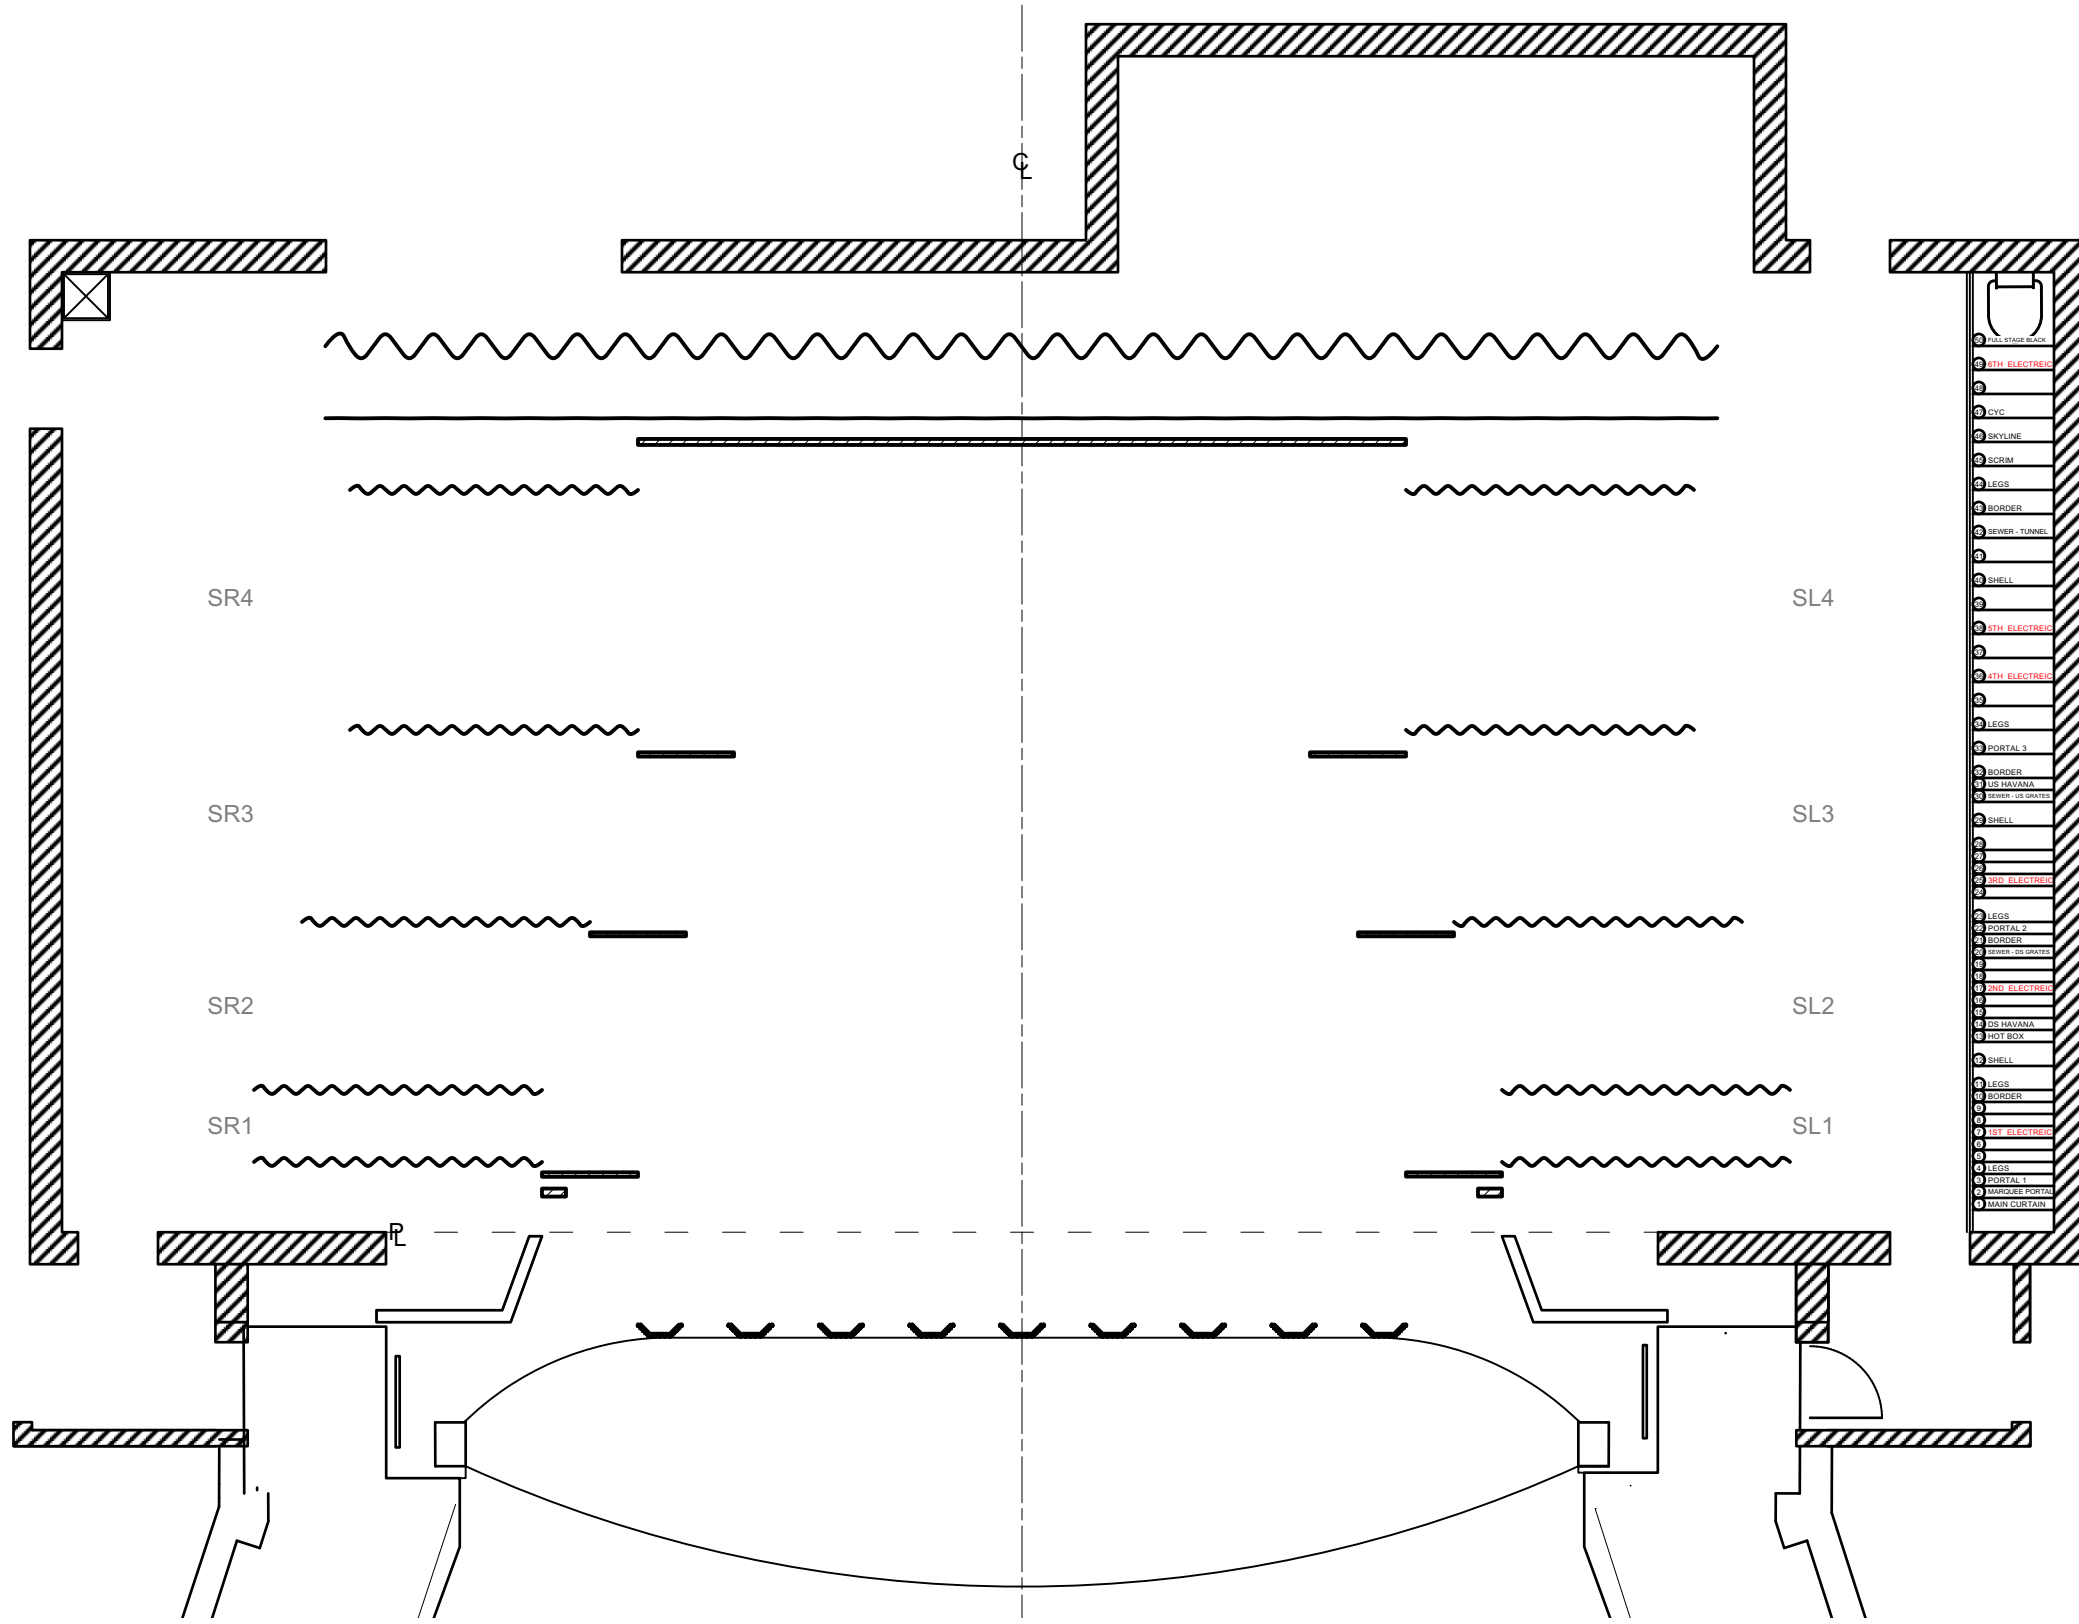

Disclaimer:
 Drawings are only meant only to illustrate ideas and are not intended to be used for construction. All structural elements shown in the design must be evaluated and stamped by a certified technical director before construction. The designer does not assume any liability for structural integrity in the designs. The company selected to build the designs will assume all liability to its structural integrity and related consumer, crew and performer safety.

Brandon M. Newton
 Scenic Designer Signature

Venue: **Jeanine Larson Dobbins Conservatory**

Stage: **Bedell Theatre**

Director: **Kitt Lavoie**

Technical Director:
Brandon M. Newton
Christopher George Haug

GUYS & DOLLS


Sheet Title: **A1S7: Off-Broadway 4**

Date: **26 September 2021**

Scale: **1/8" = 1'-0"**

Designer: **Brandon M. Newton**

Drawn By: **Brandon M. Newton**

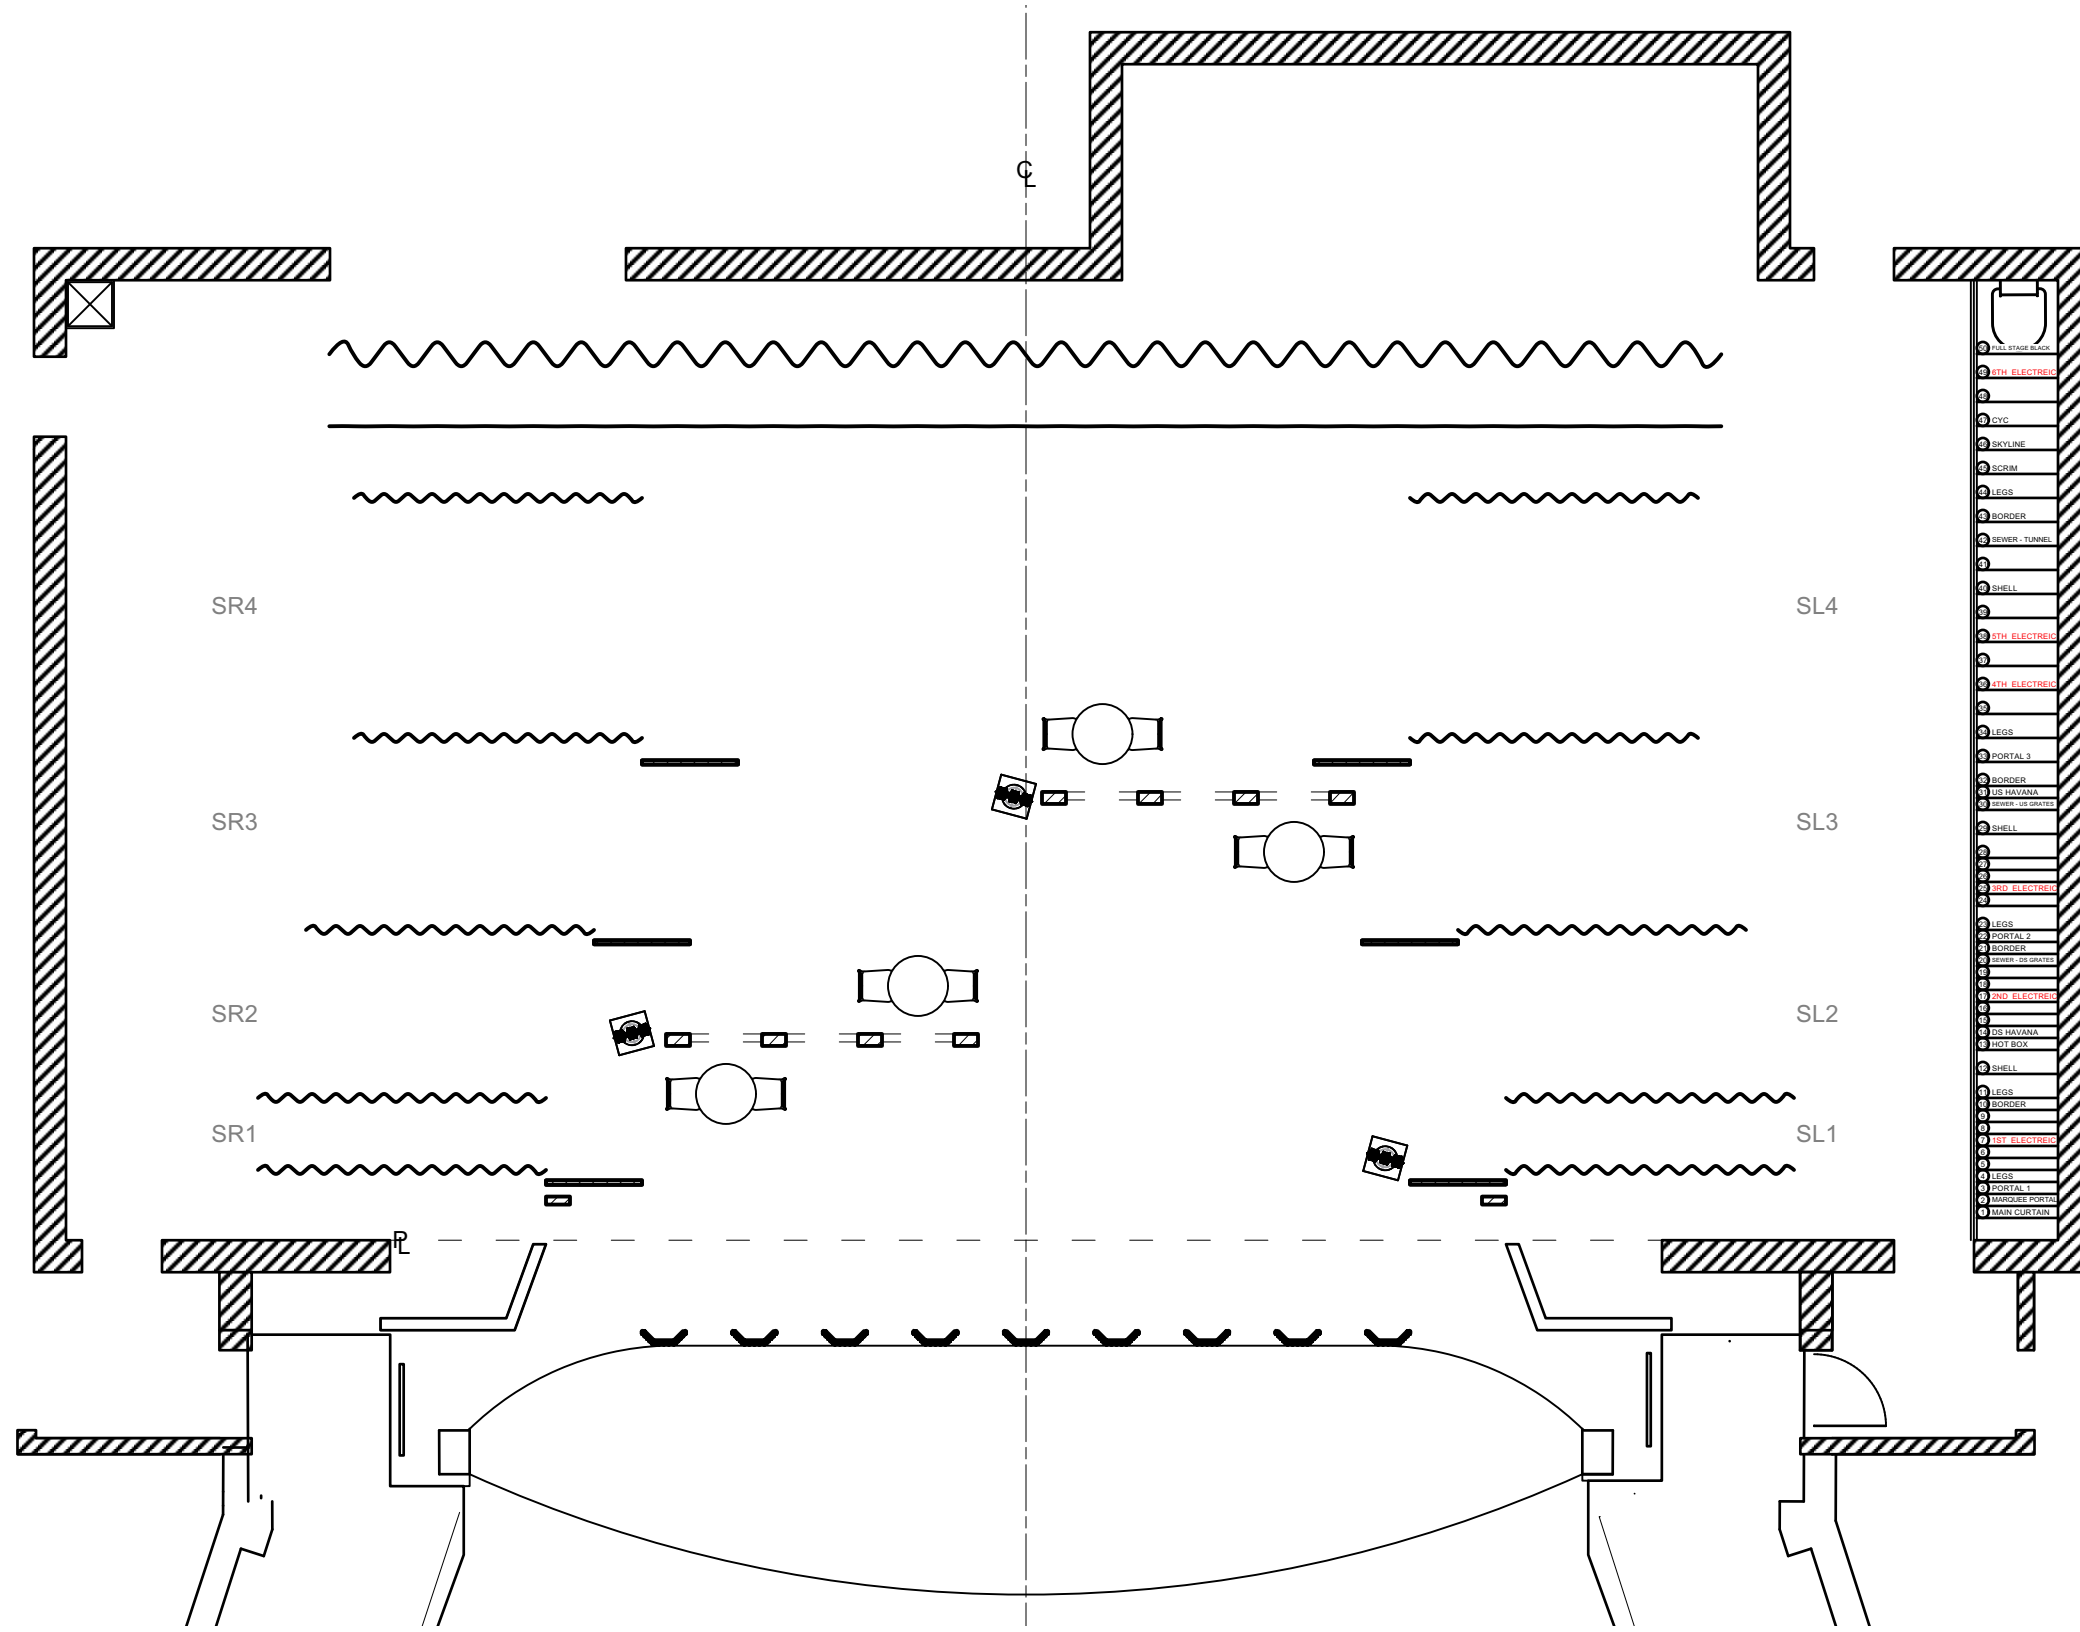


Disclaimer:
 Drawings are only meant only to illustrate ideas and are not to be used for construction. All designs must be evaluated and stamped by a certified technical director before construction. The designer does not assume any liability for structural integrity in the designs. The company selected to build the designs will assume all liability to its structural integrity and related consumer, crew and performer safety.

Brandon M. Newton
 Scenic Designer Signature

Venue:	Jeanine Larson Dobbins Conservatory	
Stage:	Bedell Theatre	
Director:	Kitt Lavoie	Technical Director: Brandon M. Newton Christopher George Haug

GUYS & DOLLS

Sheet Title:	A1S8: Havana		
Date:	26 September 2021	Scale:	1/8" = 1'-0"
Designer:	Brandon M. Newton	Drawn By:	Brandon M. Newton
Sheet Number:	GP-8 of 18		

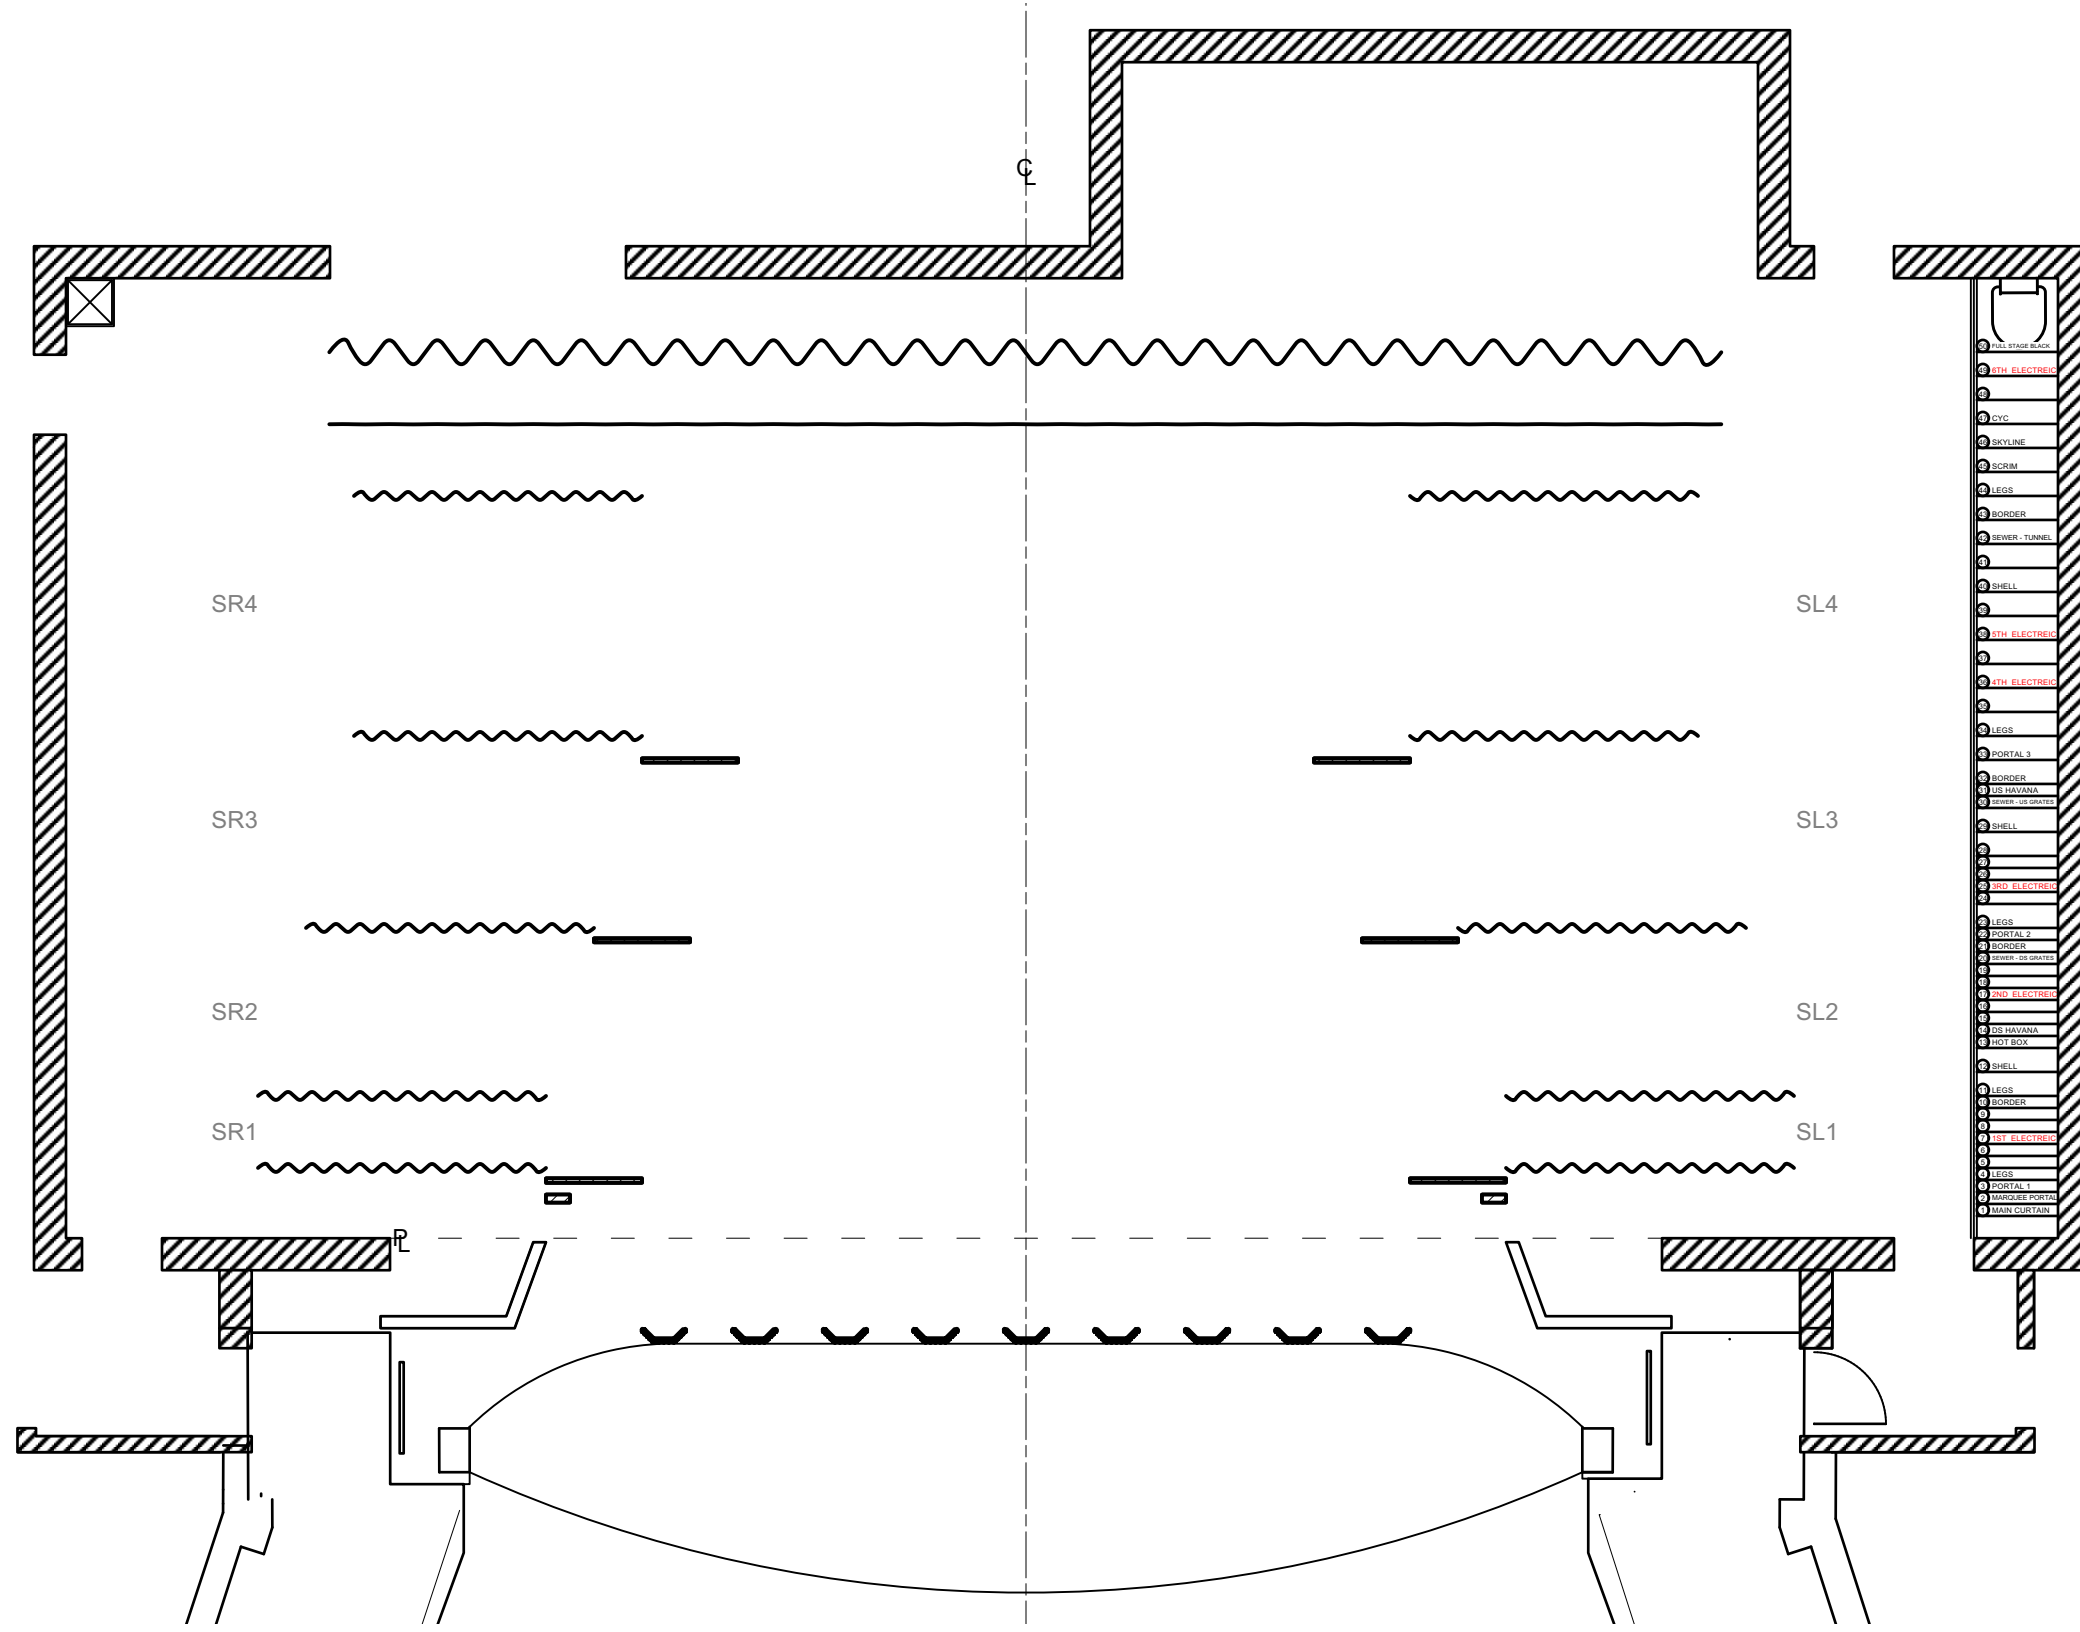

Disclaimer:
 Drawings are only meant only to illustrate ideas and are not to be used for construction. All designs must be evaluated and stamped by a certified technical director before construction. The designer does not assume any liability for structural integrity in the designs. The company selected to build the designs will assume all liability to its structural integrity and related consumer, crew and performer safety.

Brandon M. Newton
 Scenic Designer Signature

Venue: **Jeanine Larson Dobbins Conservatory**

Stage: **Bedell Theatre**

Director: **Kitt Lavoie**

Technical Director: **Brandon M. Newton**
Christopher George Haug

GUYS & DOLLS


Sheet Title: **A1S9: Havana Beach**

Date: **26 September 2021**

Scale: **1/8" = 1'-0"**

Designer: **Brandon M. Newton**

Drawn By: **Brandon M. Newton**

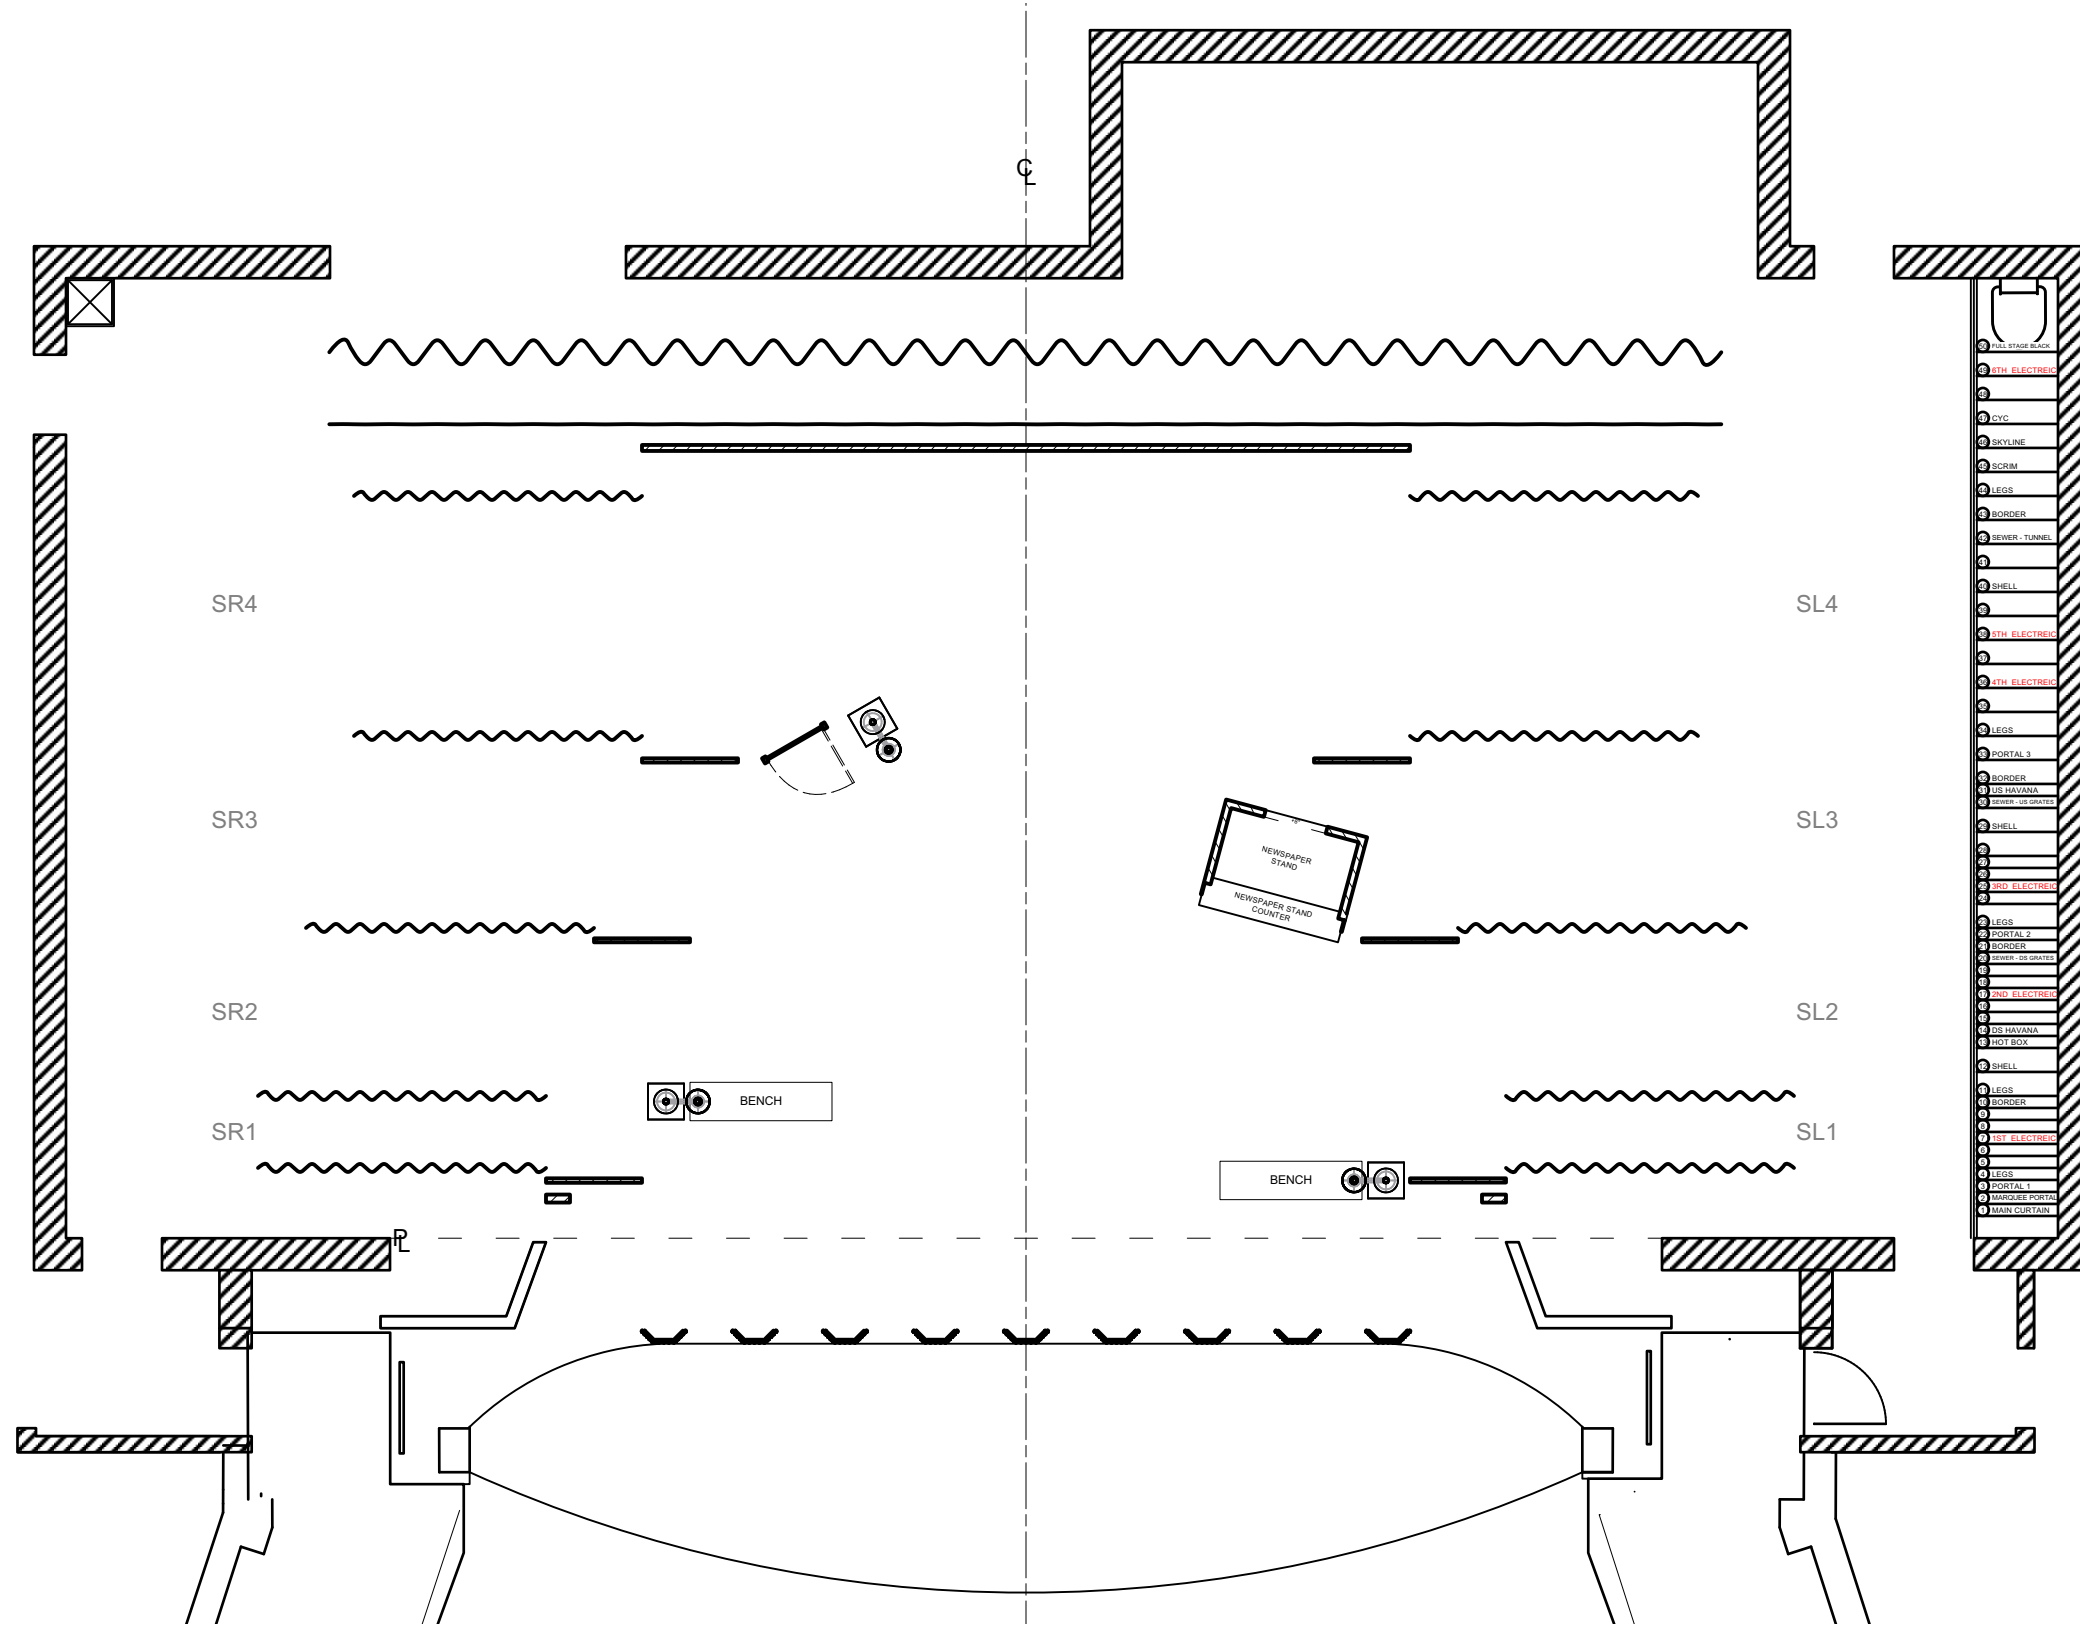

Disclaimer:
 Drawings are only meant only to illustrate ideas and are not to be used for construction. All structural elements shown in the design must be evaluated and stamped by a certified technical director before construction. The designer does not assume any liability for structural integrity in the designs. The company selected to build the designs will assume all liability to its structural integrity and related consumer, crew and performer safety.

Brandon M. Newton
 Scenic Designer Signature

Venue: **Jeanine Larson Dobbins Conservatory**

Stage: **Bedell Theatre**

Director: **Kitt Lavoie**

Technical Director: **Brandon M. Newton**
 Christopher George Haug

GUYS & DOLLS


Sheet Title: **A1S10: Mission Exterior**

Date: **26 September 2021**

Scale: **1/8" = 1'-0"**

Designer: **Brandon M. Newton**

Drawn By: **Brandon M. Newton**

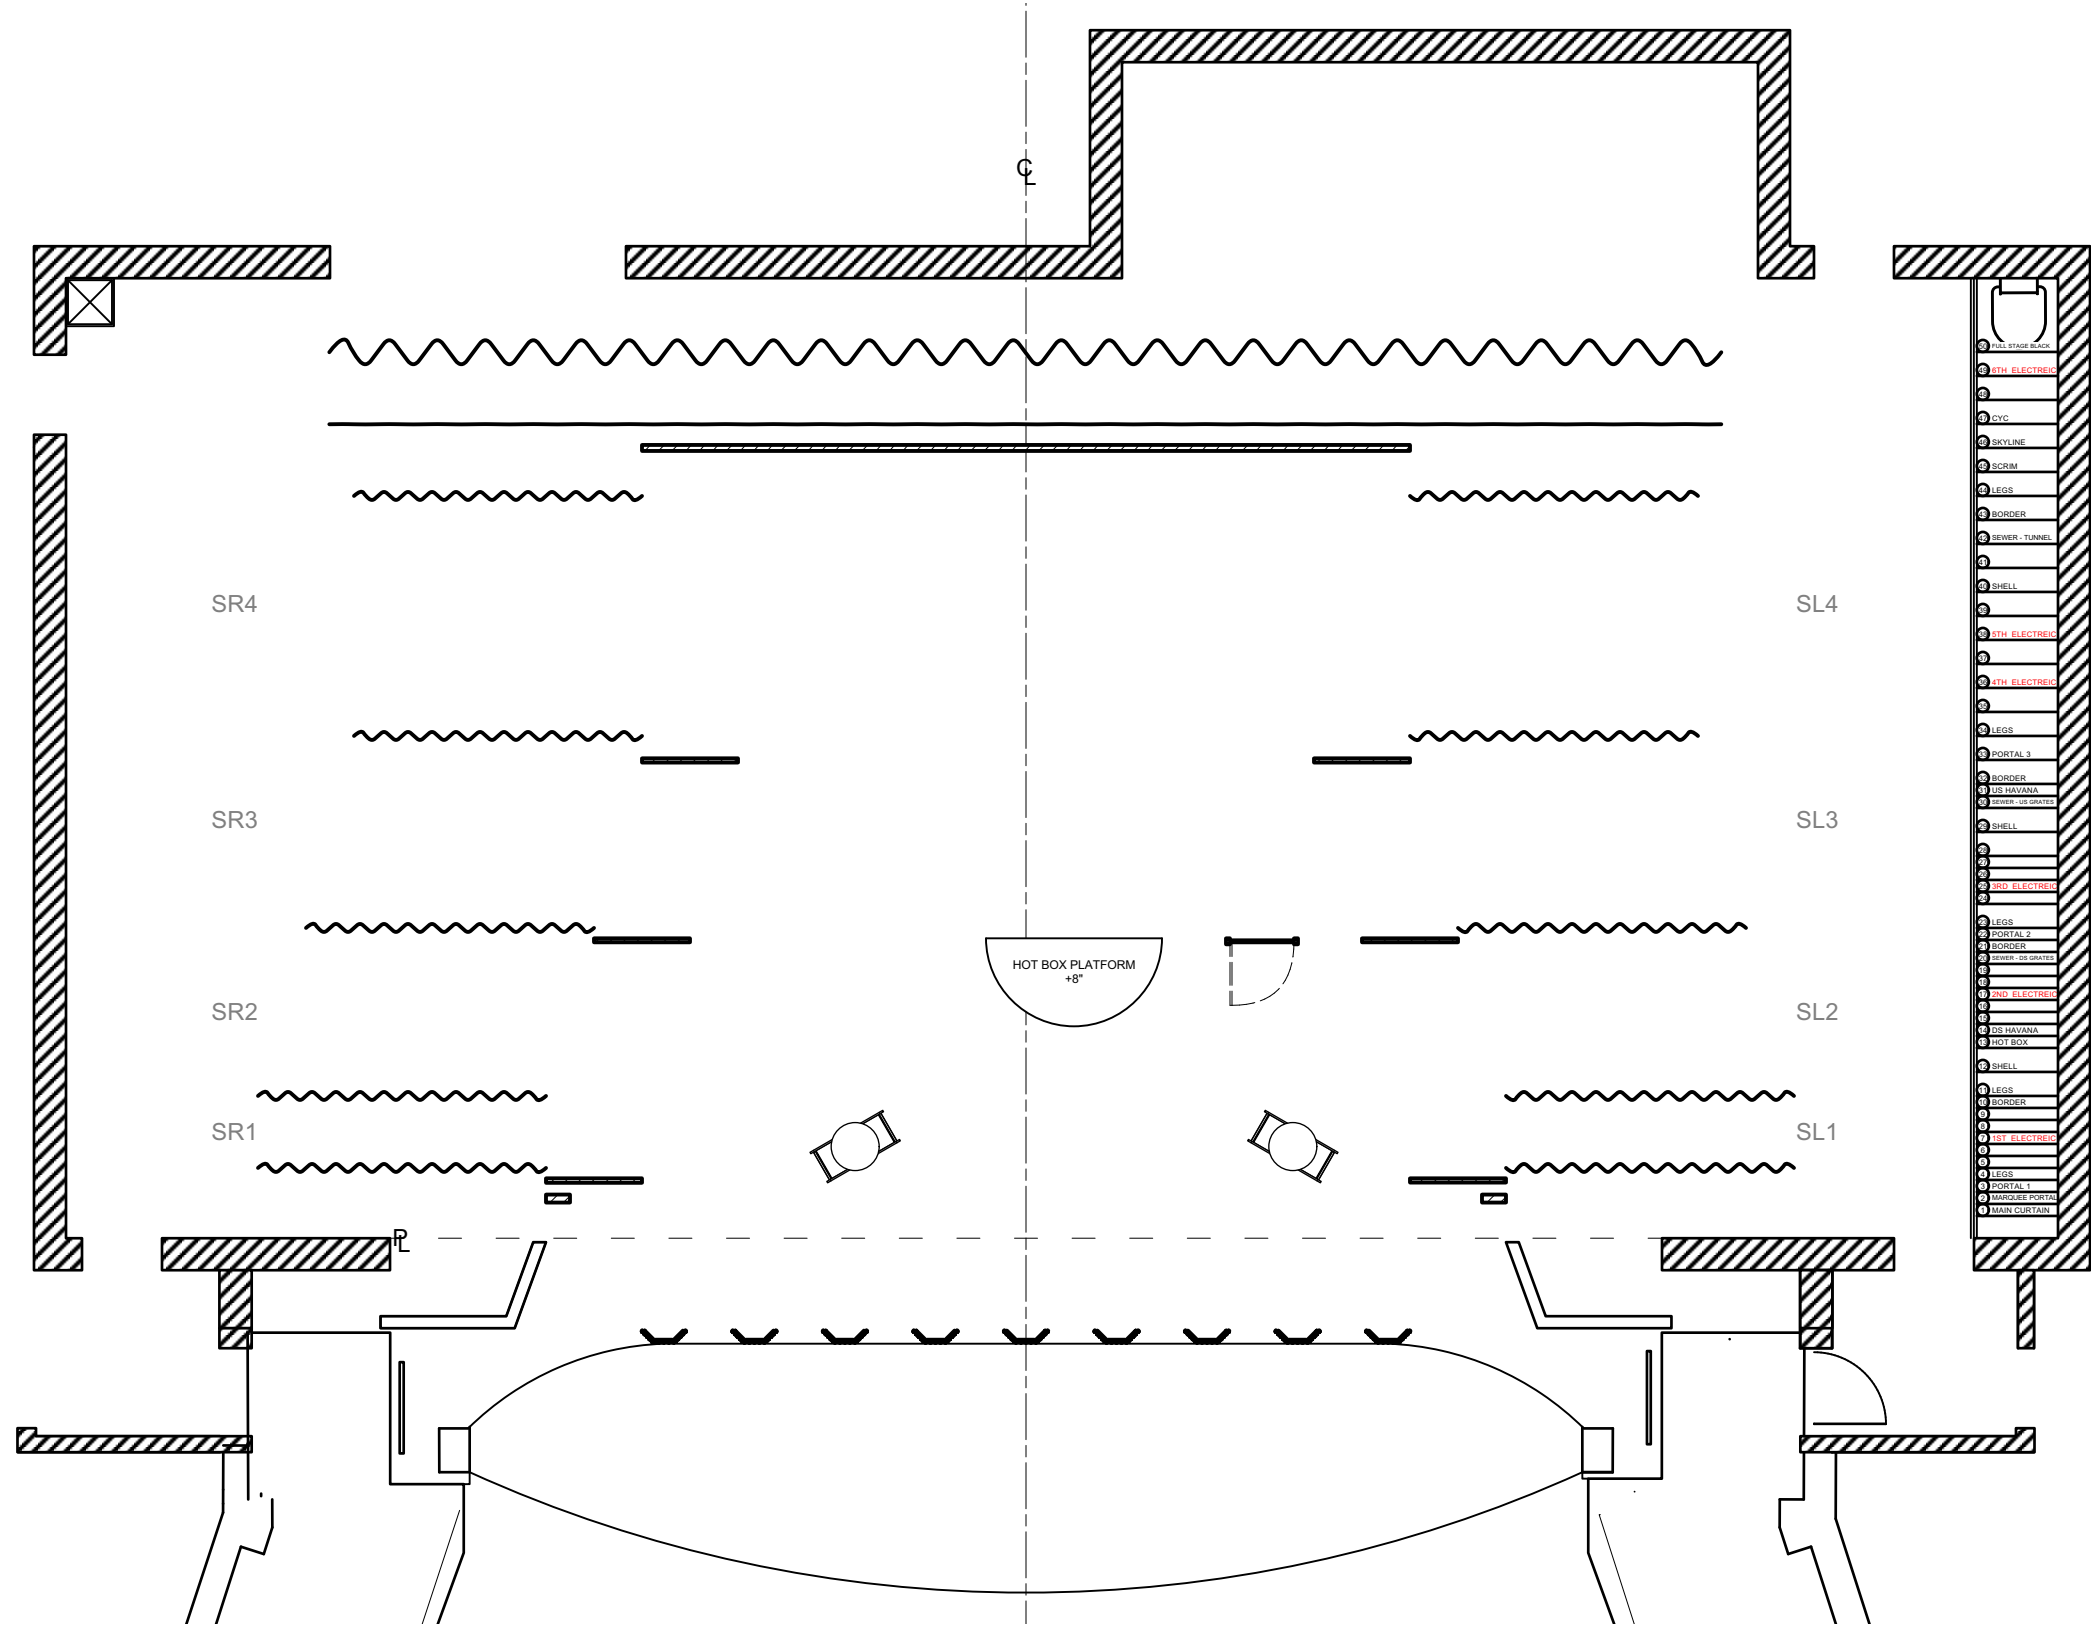

Disclaimer:
 Drawings are only meant only to illustrate ideas and are not to be used for construction. All structural elements shown in the design must be evaluated and stamped by a certified technical director before construction. The designer does not assume any liability for structural integrity in the designs. The company selected to build the designs will assume all liability to its structural integrity and related consumer, crew and performer safety.

Brandon M. Newton
 Scenic Designer Signature

Venue: **Jeanine Larson Dobbins Conservatory**

Stage: **Bedell Theatre**

Director: **Kitt Lavoie**

Technical Director: **Brandon M. Newton**
Christopher George Haug

GUYS & DOLLS


Sheet Title: **A2S1: Hot Box**

Date: **26 September 2021**

Scale: **1/8" = 1'-0"**

Designer: **Brandon M. Newton**

Drawn By: **Brandon M. Newton**

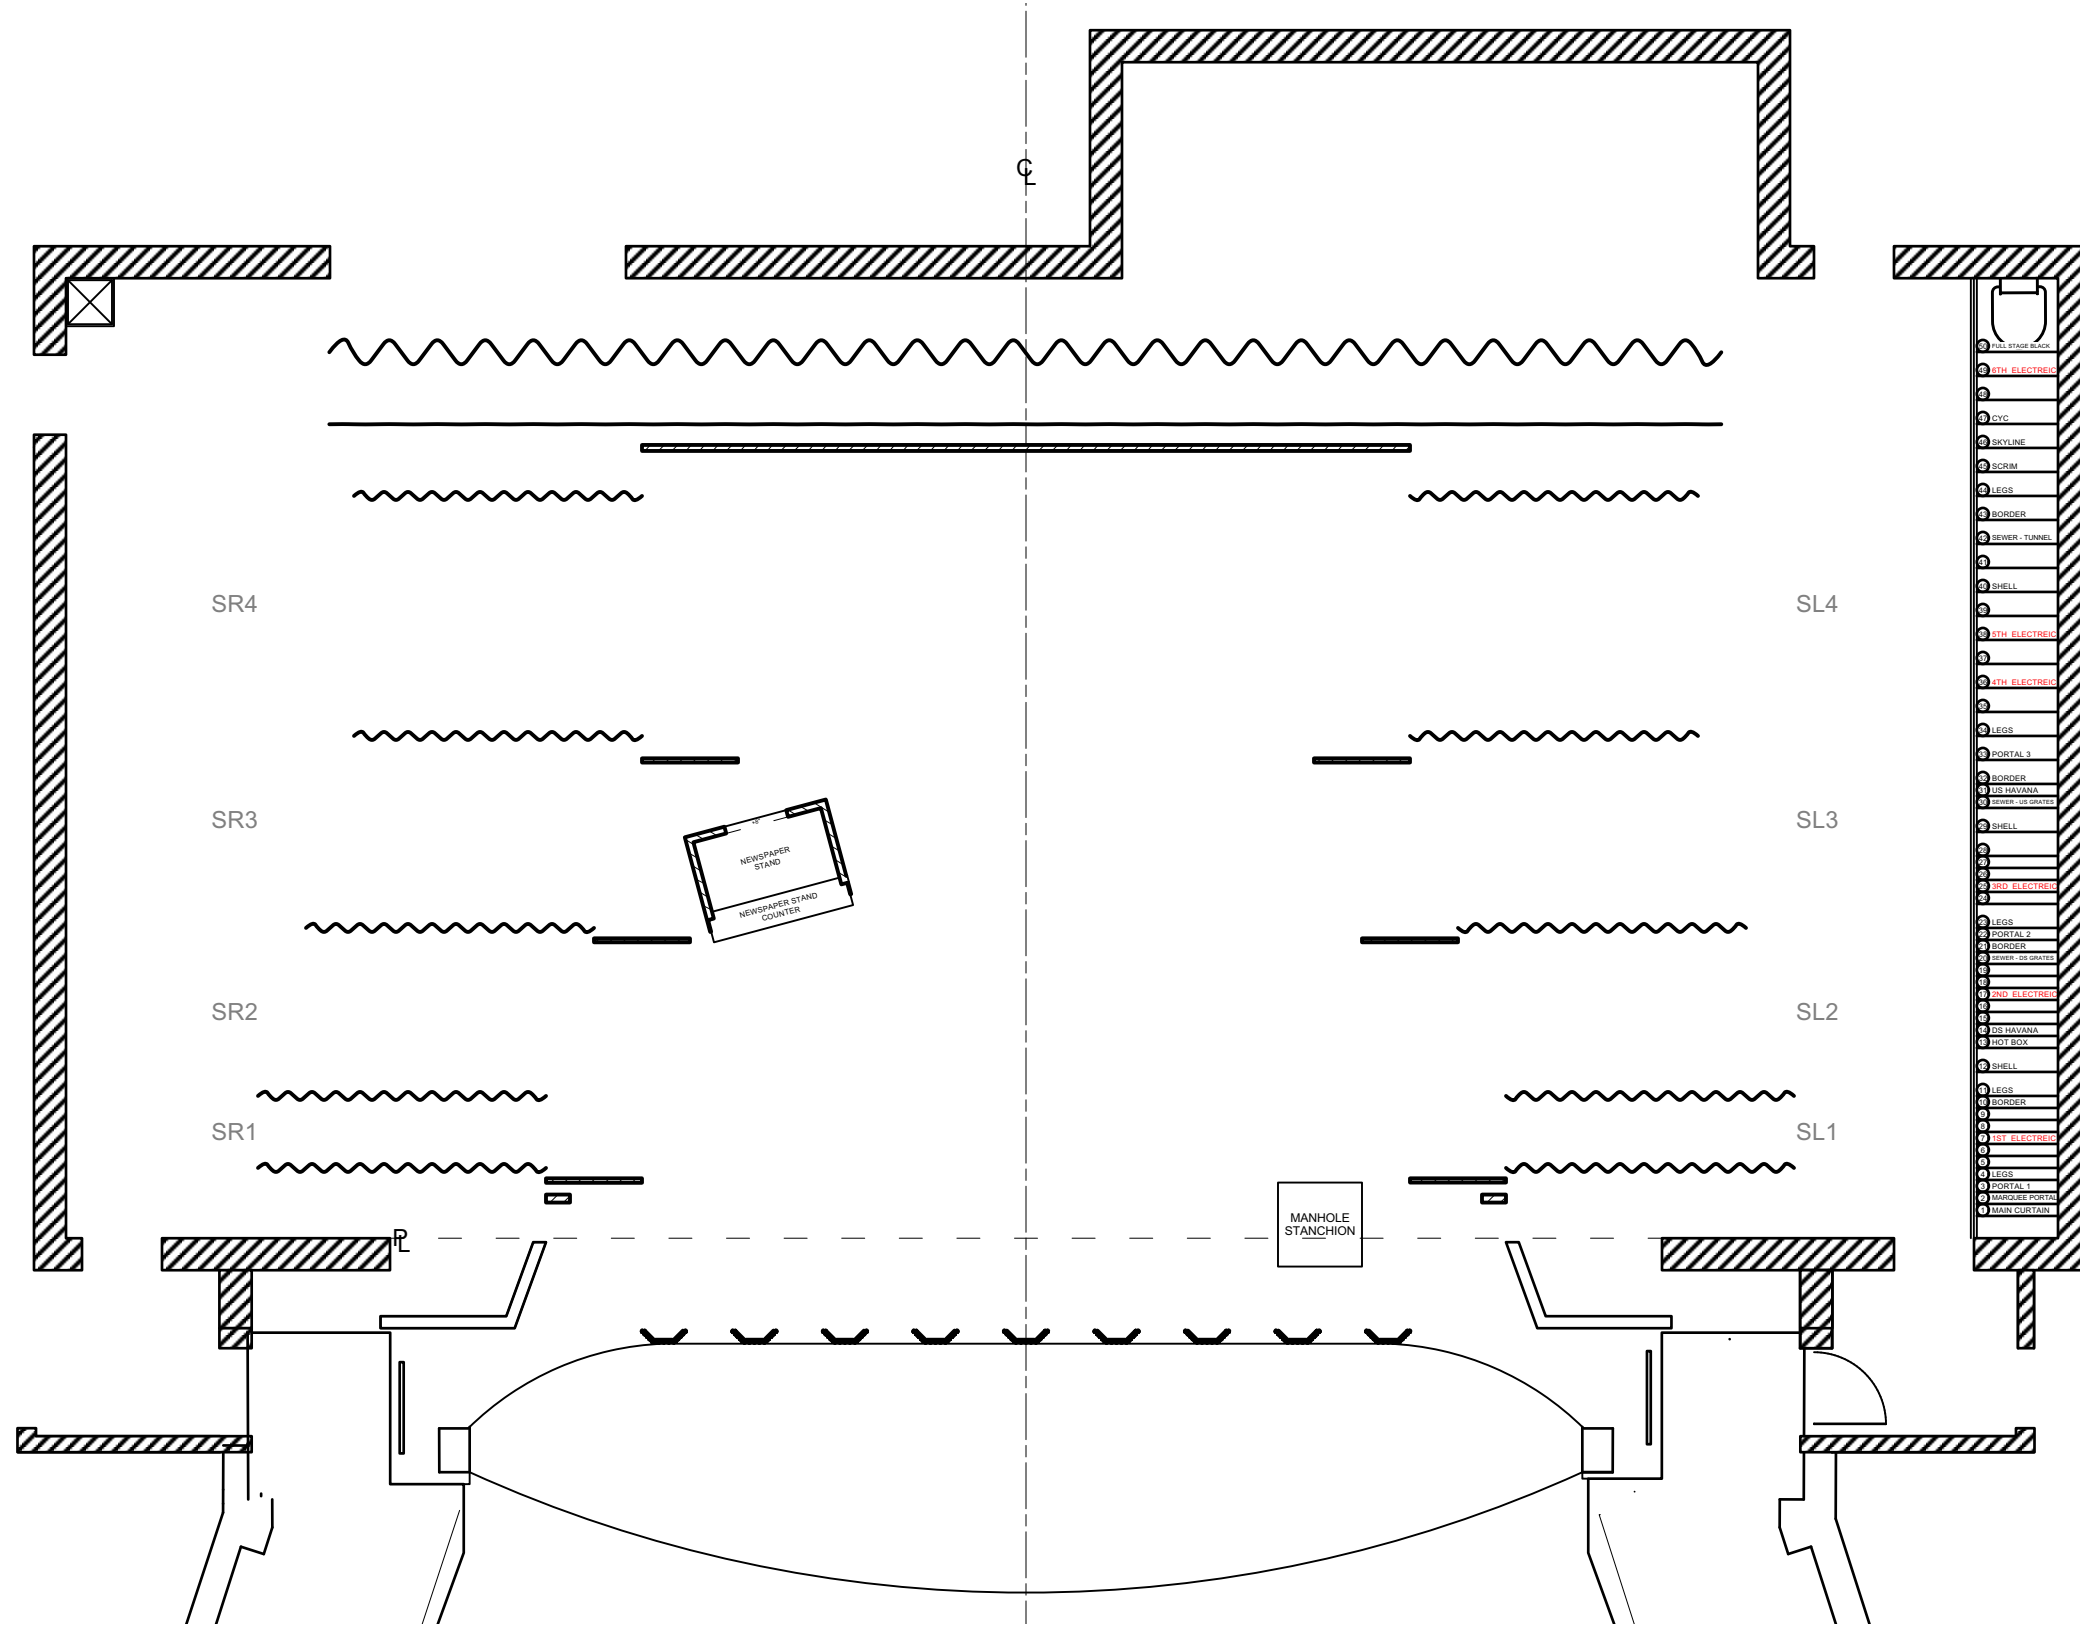

Disclaimer:
 Drawings are only meant only to illustrate ideas and are not to be used for construction. All structural elements shown in the design must be evaluated and stamped by a certified technical director before construction. The designer does not assume any liability for structural integrity in the designs. The company selected to build the designs will assume all liability to its structural integrity and related consumer, crew and performer safety.

Brandon M. Newton
 Scenic Designer Signature

Venue: **Jeanine Larson Dobbins Conservatory**

Stage: **Bedell Theatre**

Director: **Kitt Lavoie**

Technical Director: **Brandon M. Newton**
Christopher George Haug

GUYS & DOLLS

Sheet Title: **A2S2: Off-Broadway 5**

Date: **26 September 2021**


Scale: **1/8" = 1'-0"**

Designer: **Brandon M. Newton**

Drawn By: **Brandon M. Newton**

Sheet Number: **GP-12**

of: **18**

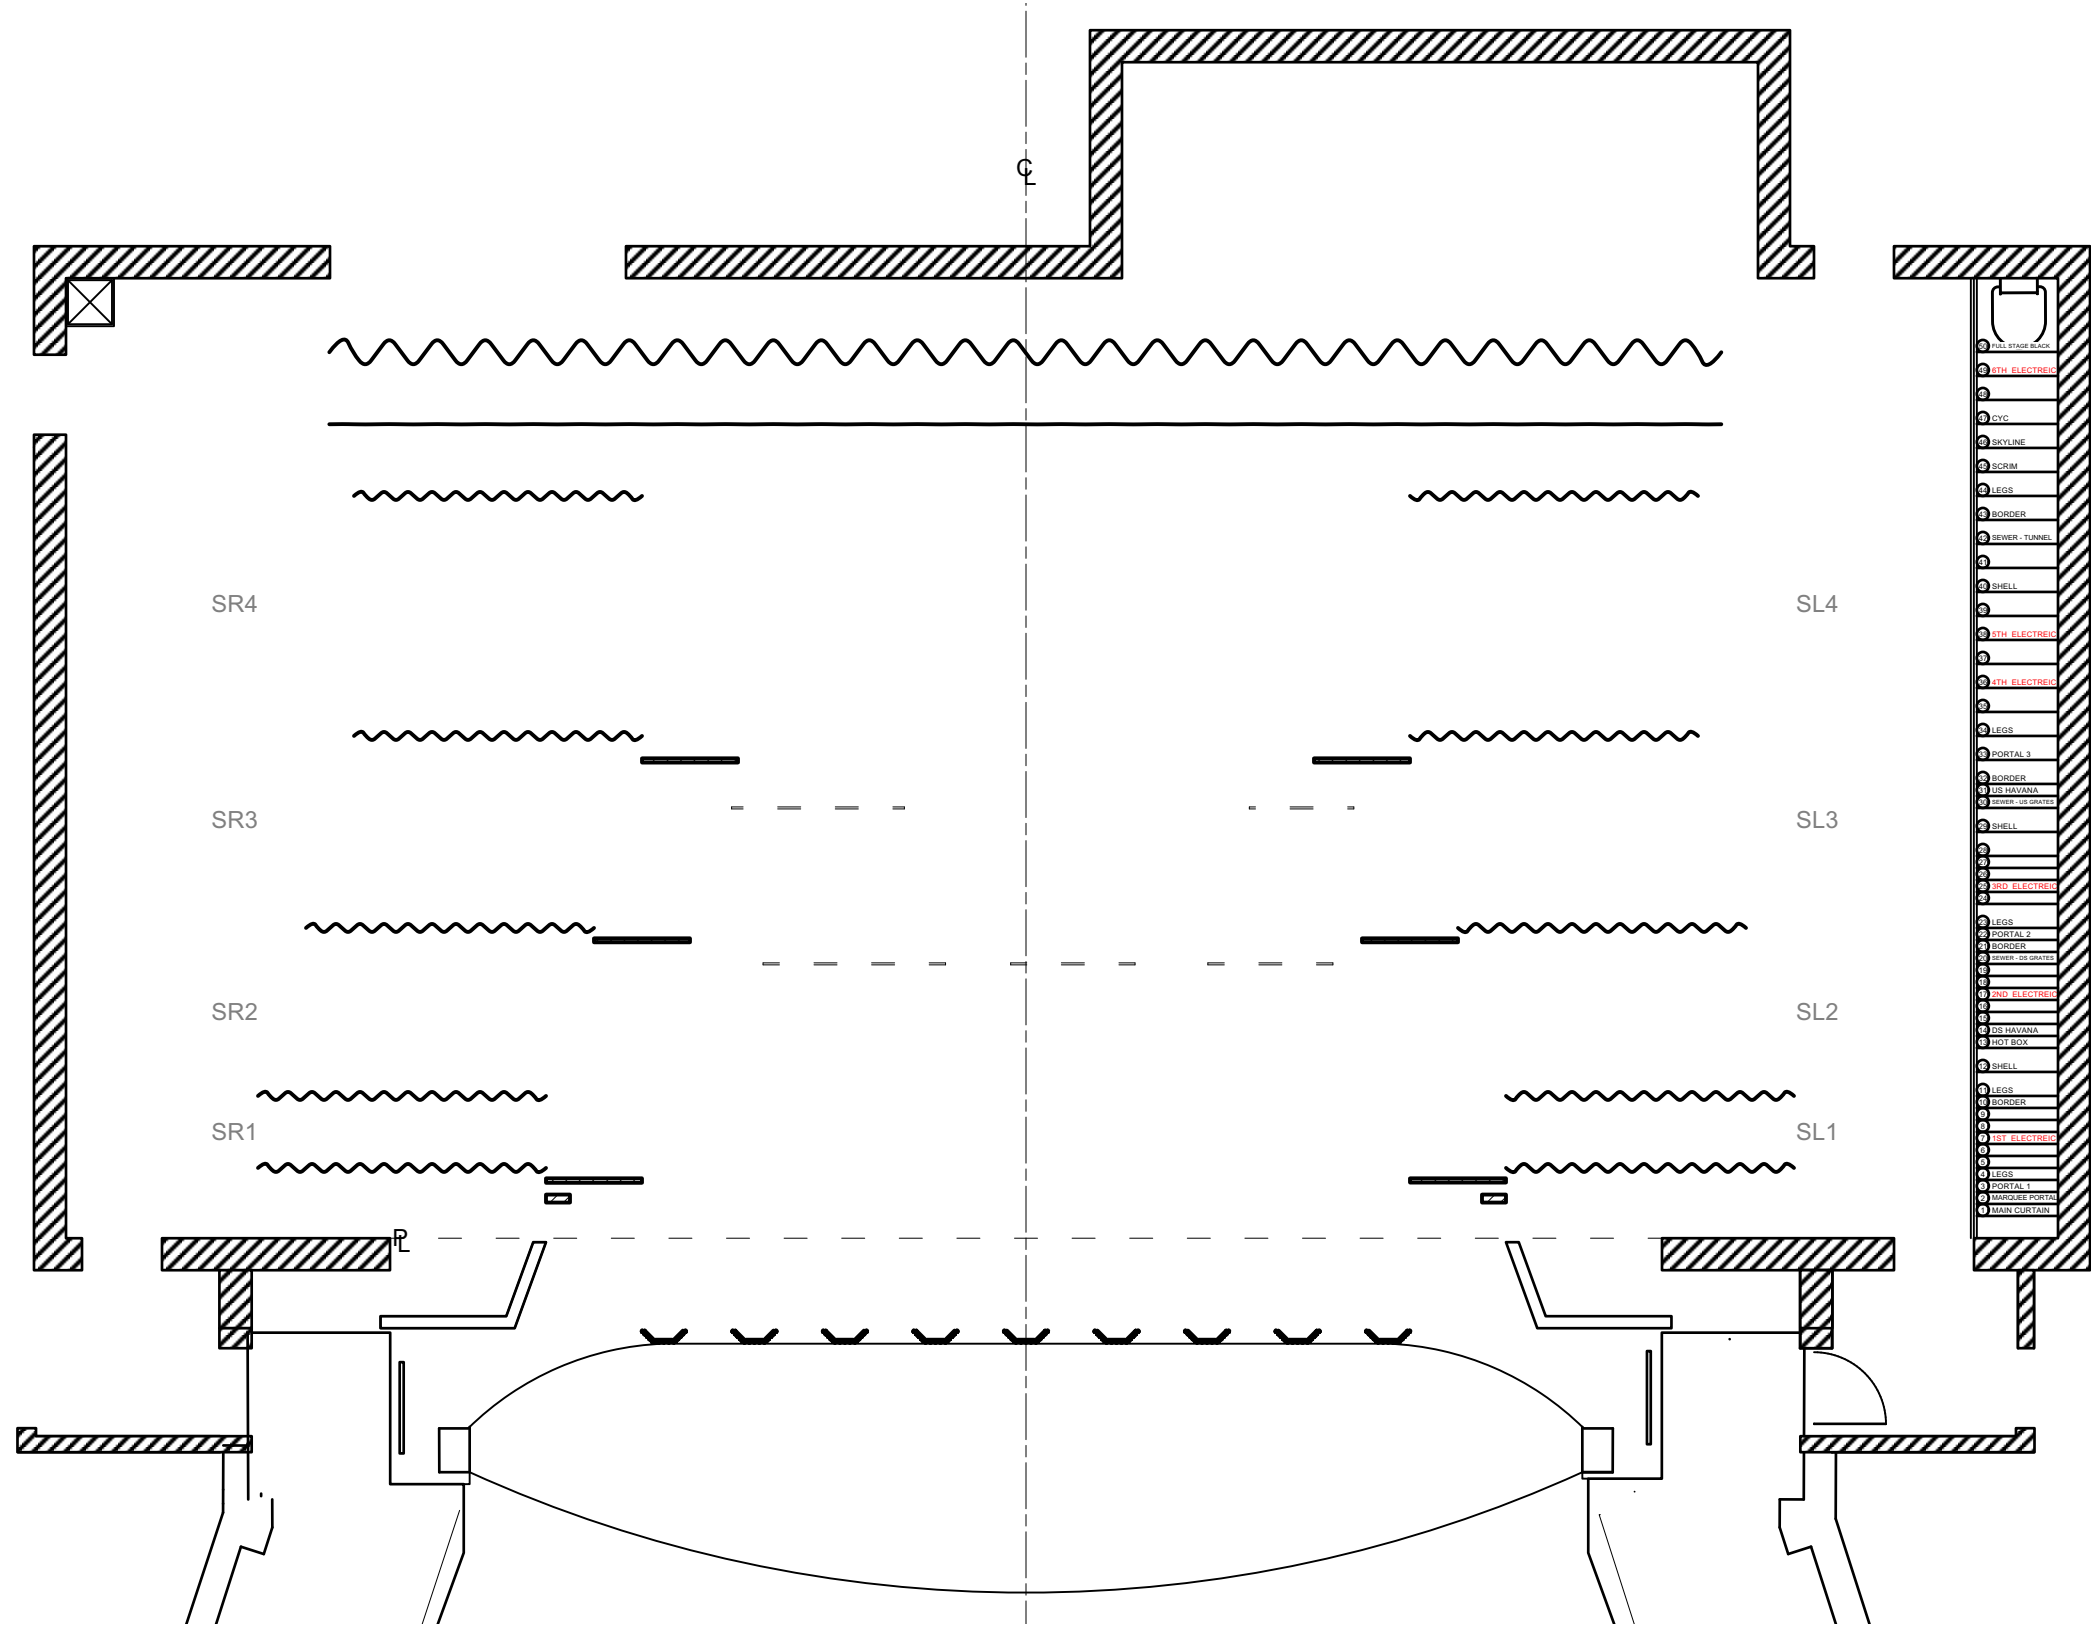

Disclaimer:
 Drawings are only meant only to illustrate ideas and are not to be used for construction. All structural elements shown in the design must be evaluated and stamped by a certified technical director before construction. The designer does not assume any liability for structural integrity in the designs. The company selected to build the designs will assume all liability to its structural integrity and related consumer, crew and performer safety.

Brandon M. Newton
 Scenic Designer Signature

Venue: **Jeanine Larson Dobbins Conservatory**

Stage: **Bedell Theatre**

Director: **Kitt Lavoie**

Technical Director: **Brandon M. Newton**
Christopher George Haug

GUYS & DOLLS


Sheet Title: **A2S3: Sewer**

Date: **26 September 2021**

Scale: **1/8" = 1'-0"**

Designer: **Brandon M. Newton**

Drawn By: **Brandon M. Newton**

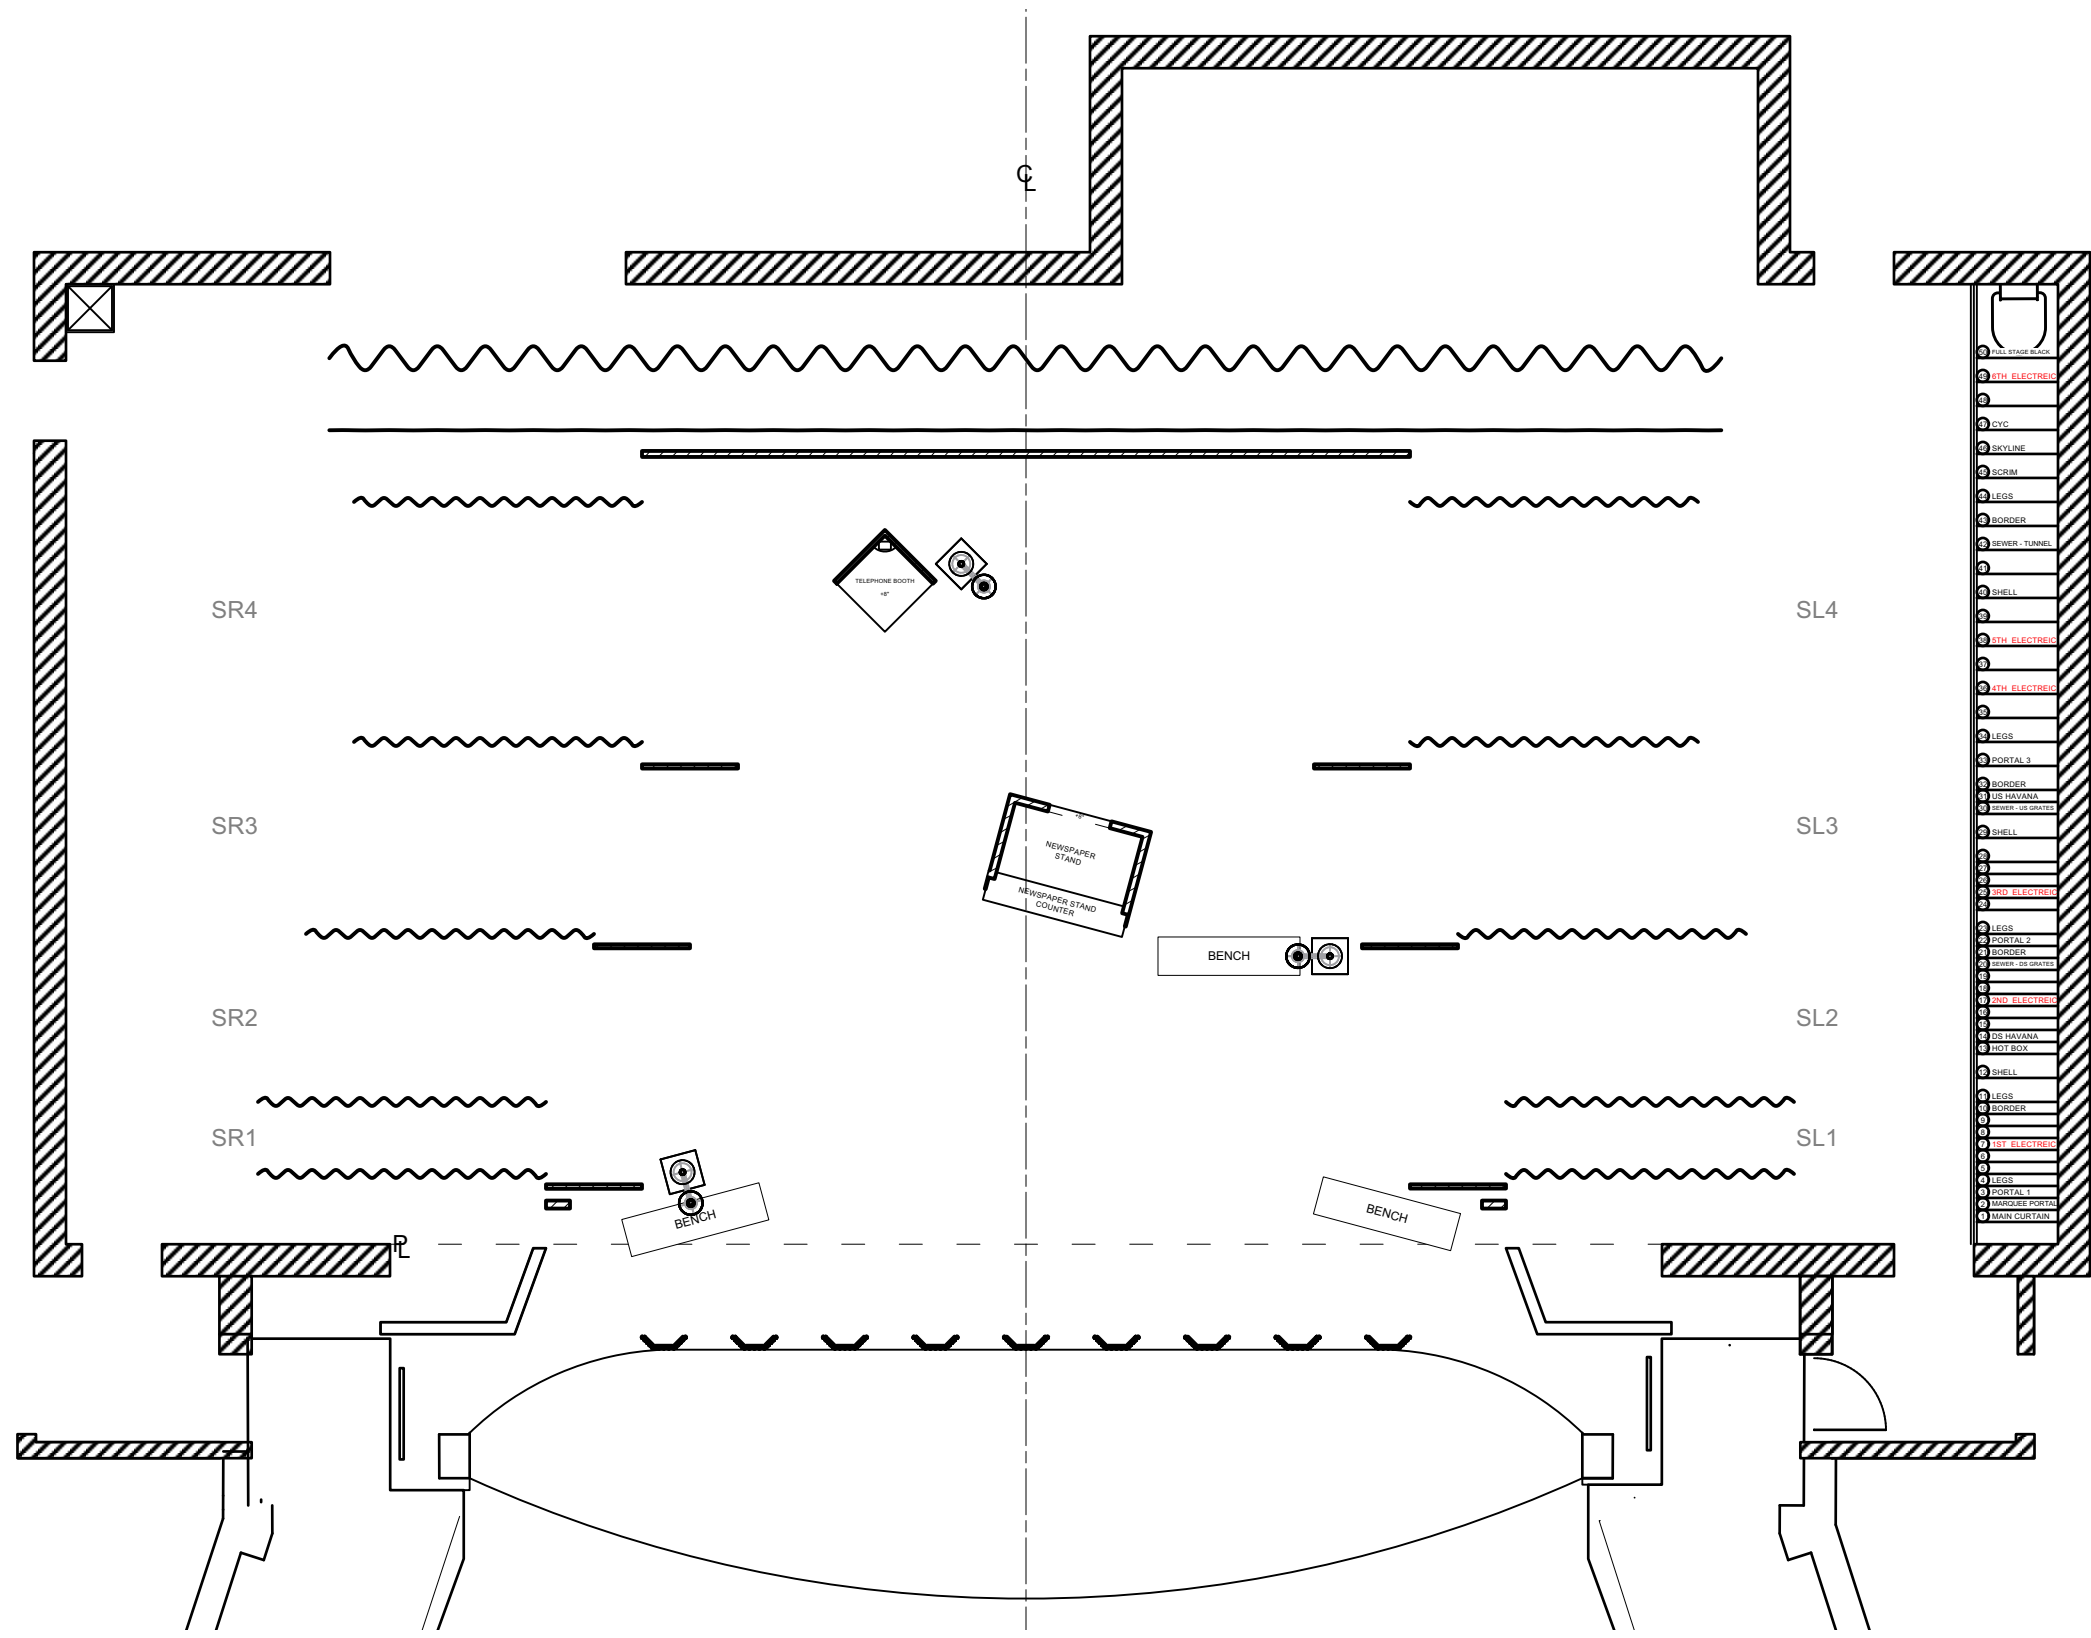

Disclaimer:
 Drawings are only meant only to illustrate ideas and are not to be used for construction. All designs must be evaluated and stamped by a certified technical director before construction. The designer does not assume any liability for structural integrity in the designs. The company selected to build the Designs will assume all liability to its structural integrity and related consumer, crew and performer safety.

Brandon M. Newton
 Scenic Designer Signature

Venue: **Jeanine Larson Dobbins Conservatory**

Stage: **Bedell Theatre**

Director: **Kitt Lavoie**

Technical Director: **Brandon M. Newton**
 Christopher George Haug

GUYS & DOLLS


Sheet Title: **A2S4: Off-Broadway 6**

Date: **26 September 2021**

Scale: **1/8" = 1'-0"**

Designer: **Brandon M. Newton**

Drawn By: **Brandon M. Newton**

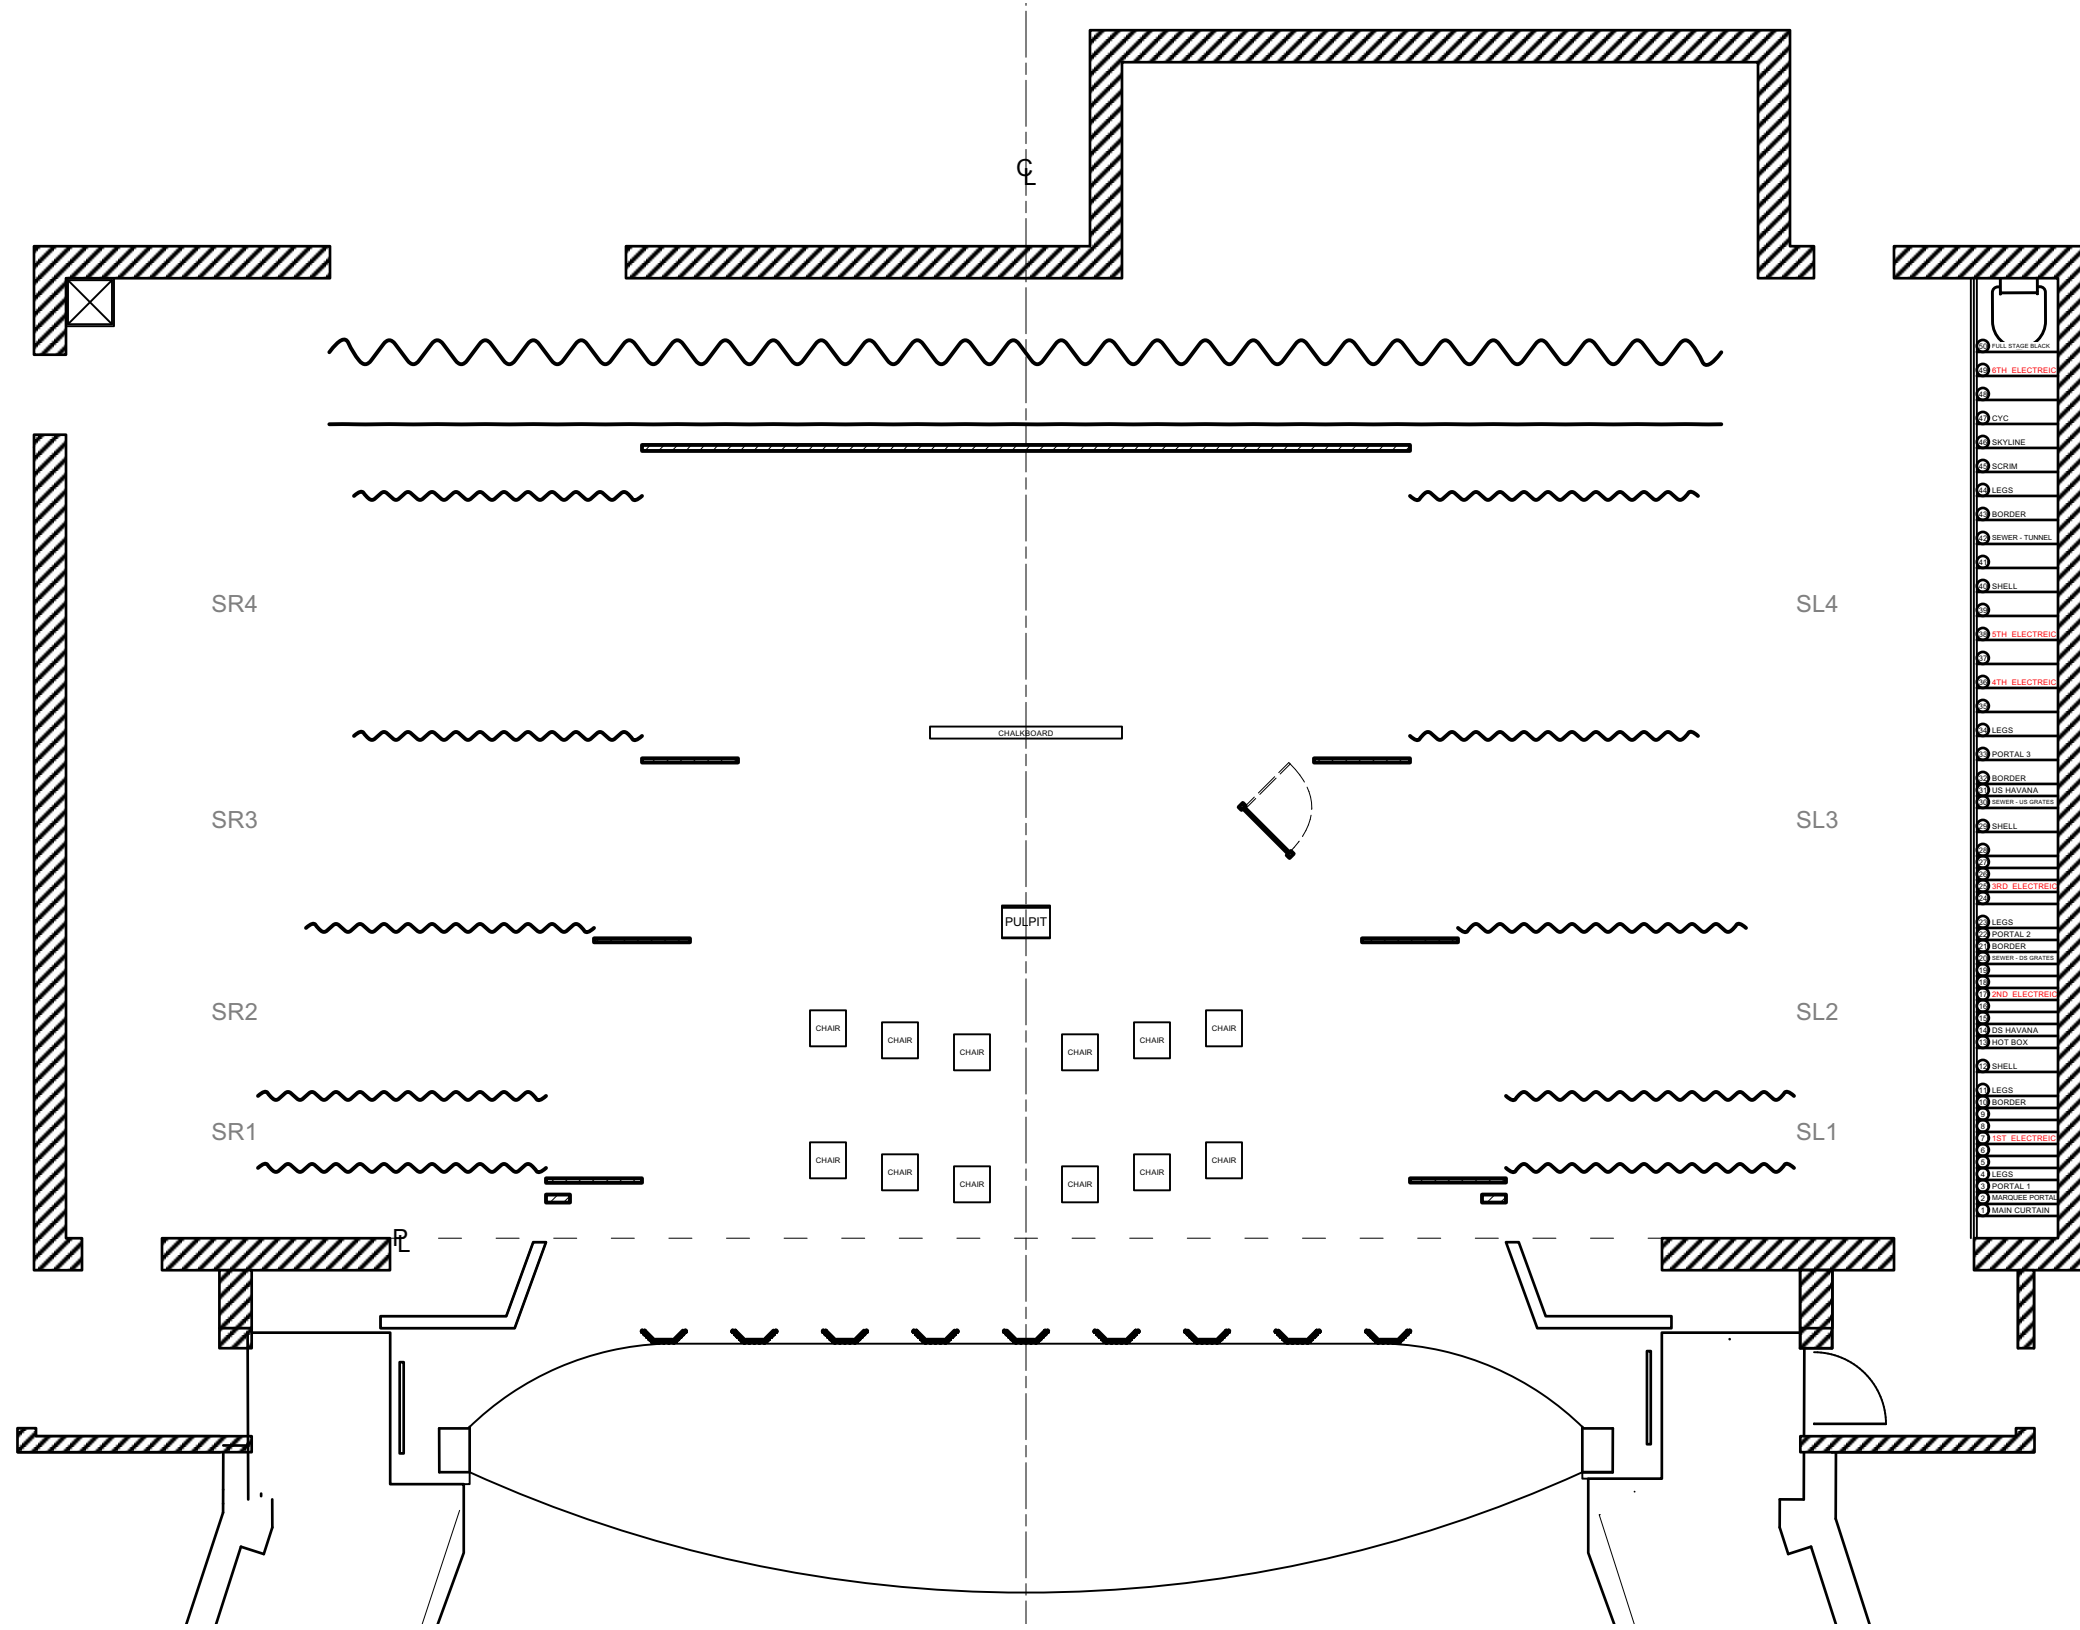

Disclaimer:
 Drawings are only meant only to illustrate ideas and are not to be used for construction. All designs must be evaluated and stamped by a certified technical director before construction. The designer does not assume any liability for structural integrity in the designs. The company selected to build the designs will assume all liability to its structural integrity and related consumer, crew and performer safety.

Brandon M. Newton
 Scenic Designer Signature

Venue: **Jeanine Larson Dobbins Conservatory**

Stage: **Bedell Theatre**

Director: **Kitt Lavoie**

Technical Director: **Brandon M. Newton**
 Christopher George Haug

GUYS & DOLLS


Sheet Title: **A2S5: Mission Interior 2**

Date: **26 September 2021**

Scale: **1/8" = 1'-0"**

Designer: **Brandon M. Newton**

Drawn By: **Brandon M. Newton**

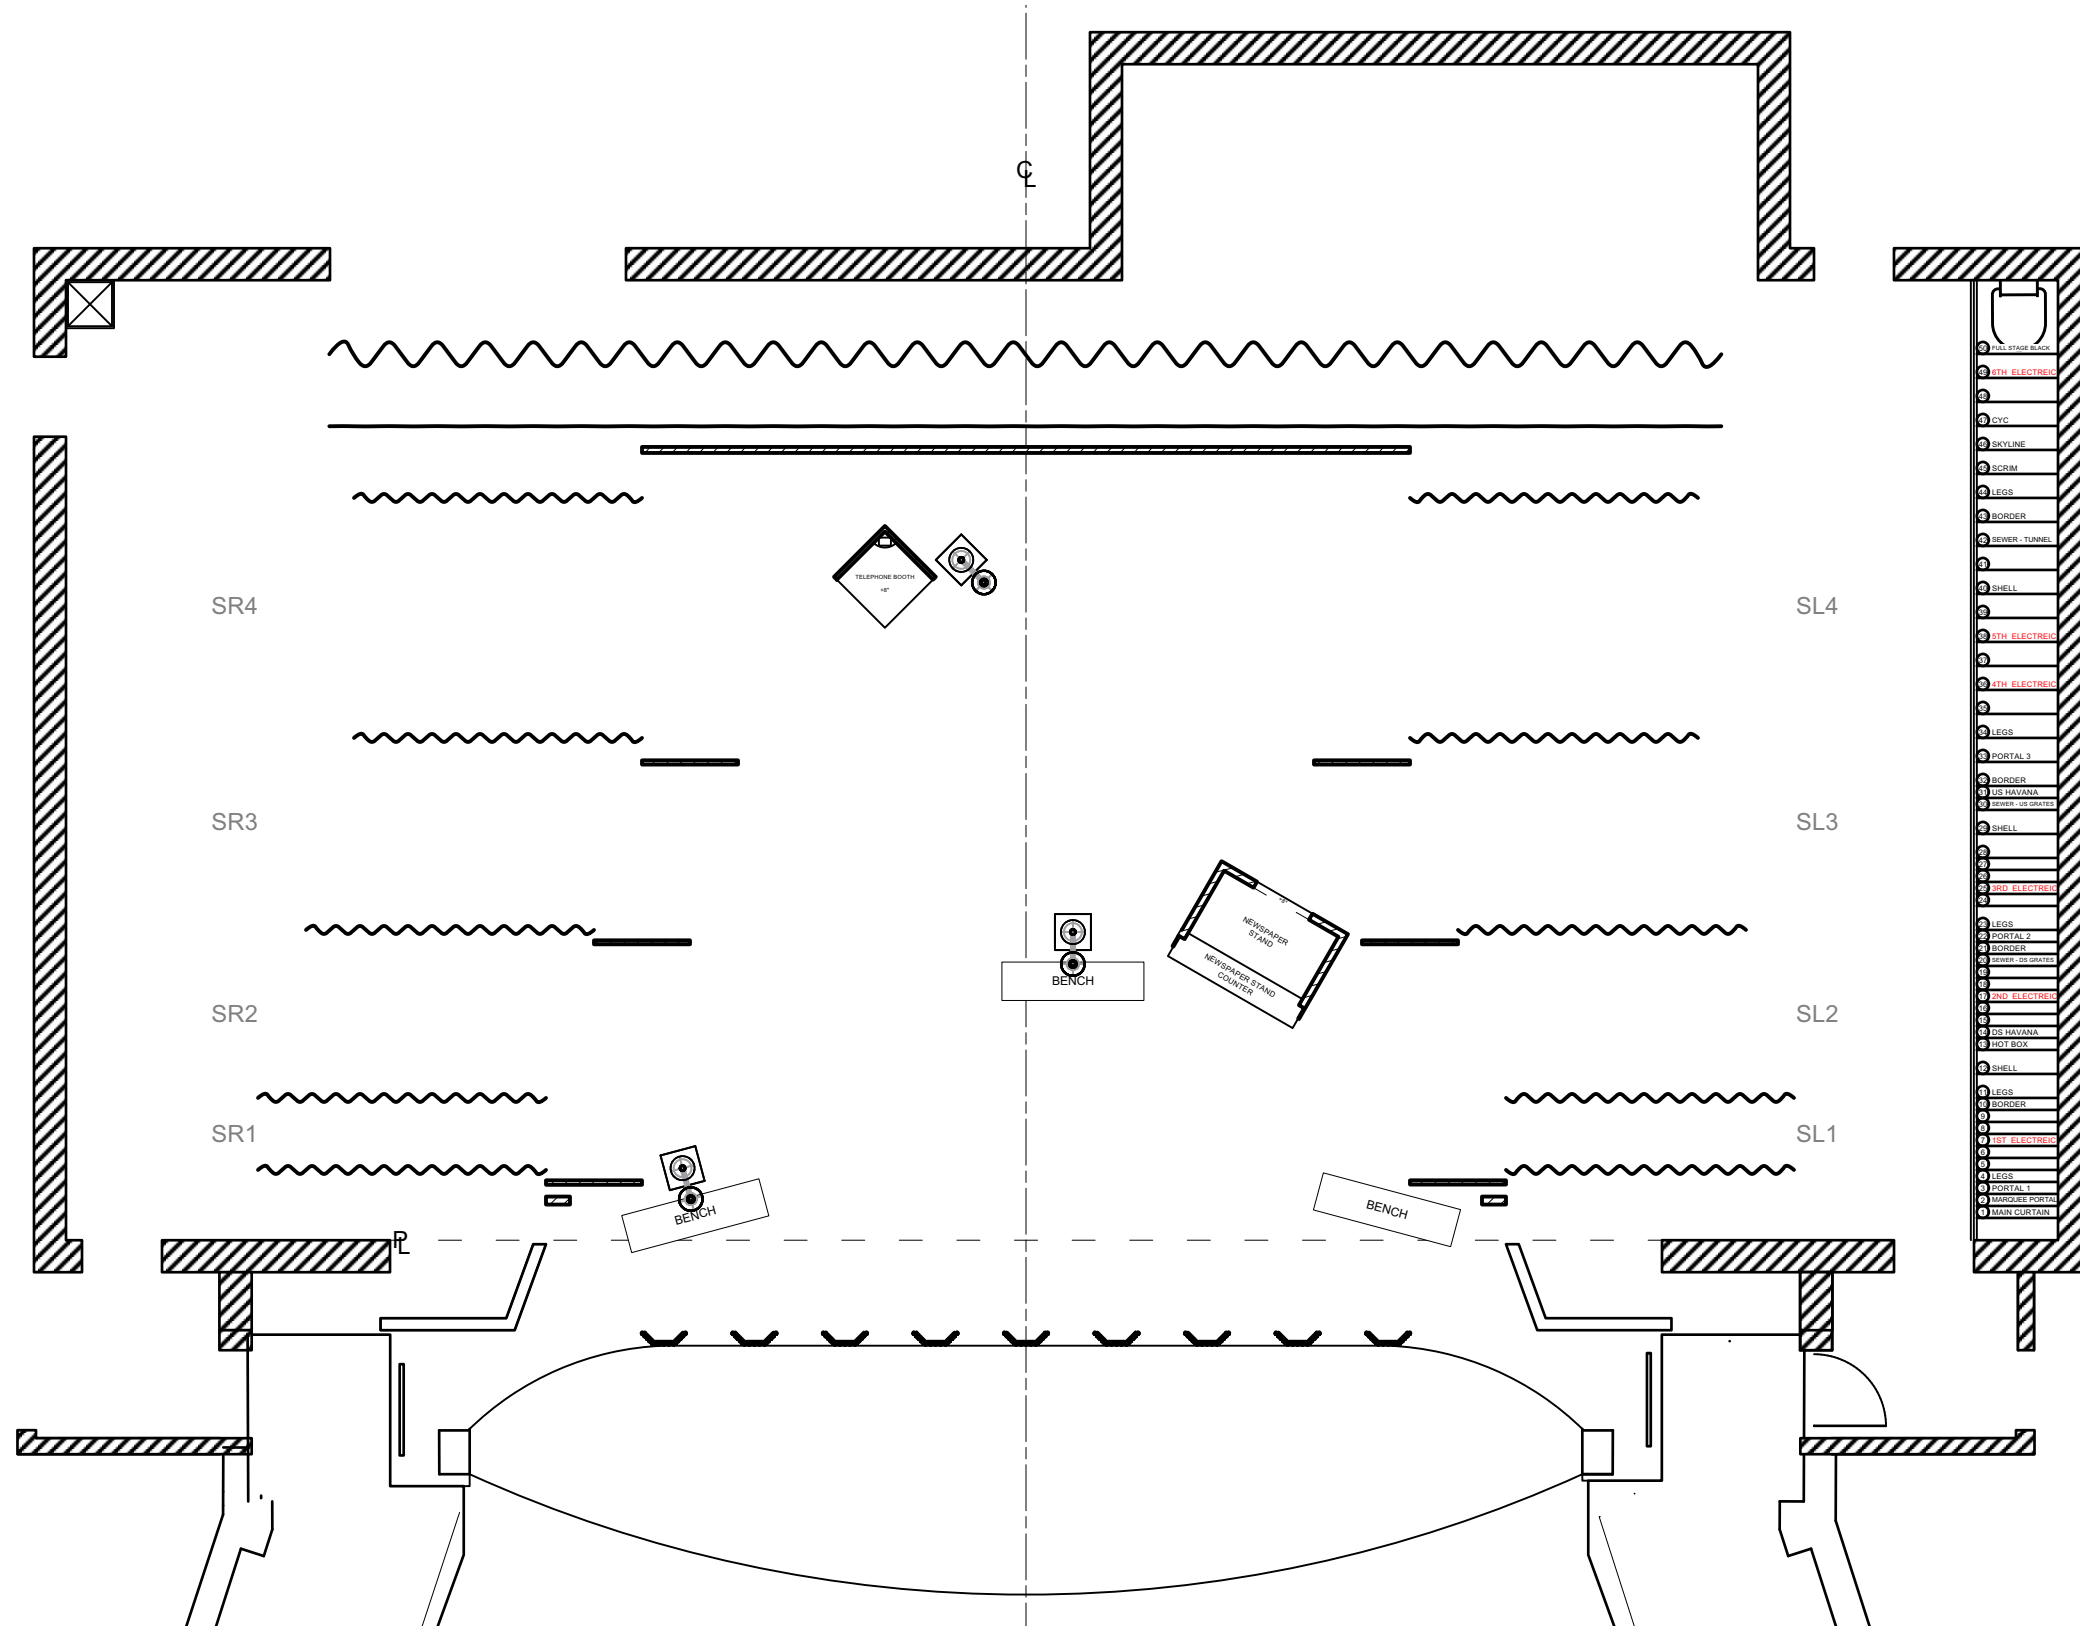


Disclaimer:
 Drawings are only meant only to illustrate ideas and are not to be used for construction. All structural elements shown in the design must be evaluated and stamped by a certified technical director before construction. The designer does not assume any liability for structural integrity in the designs. The company selected to build the designs will assume all liability to its structural integrity and related consumer, crew and performer safety.

Brandon M. Newton
 Scenic Designer Signature

Venue: **Jeanine Larson Dobbins Conservatory**
 Stage: **Bedell Theatre**
 Director: **Kitt Lavoie**
 Technical Director: **Brandon M. Newton**
 Scenic Designer: **Christopher George Haug**

GUYS & DOLLS

Sheet Title: **A2S6: Off-Broadway 7**
 Date: **26 September 2021**
 Designer: **Brandon M. Newton**
 Scale: **1/8" = 1'-0"**
 Drawn By: **Brandon M. Newton**
 Sheet Number: **GP-16**
 of: **18**

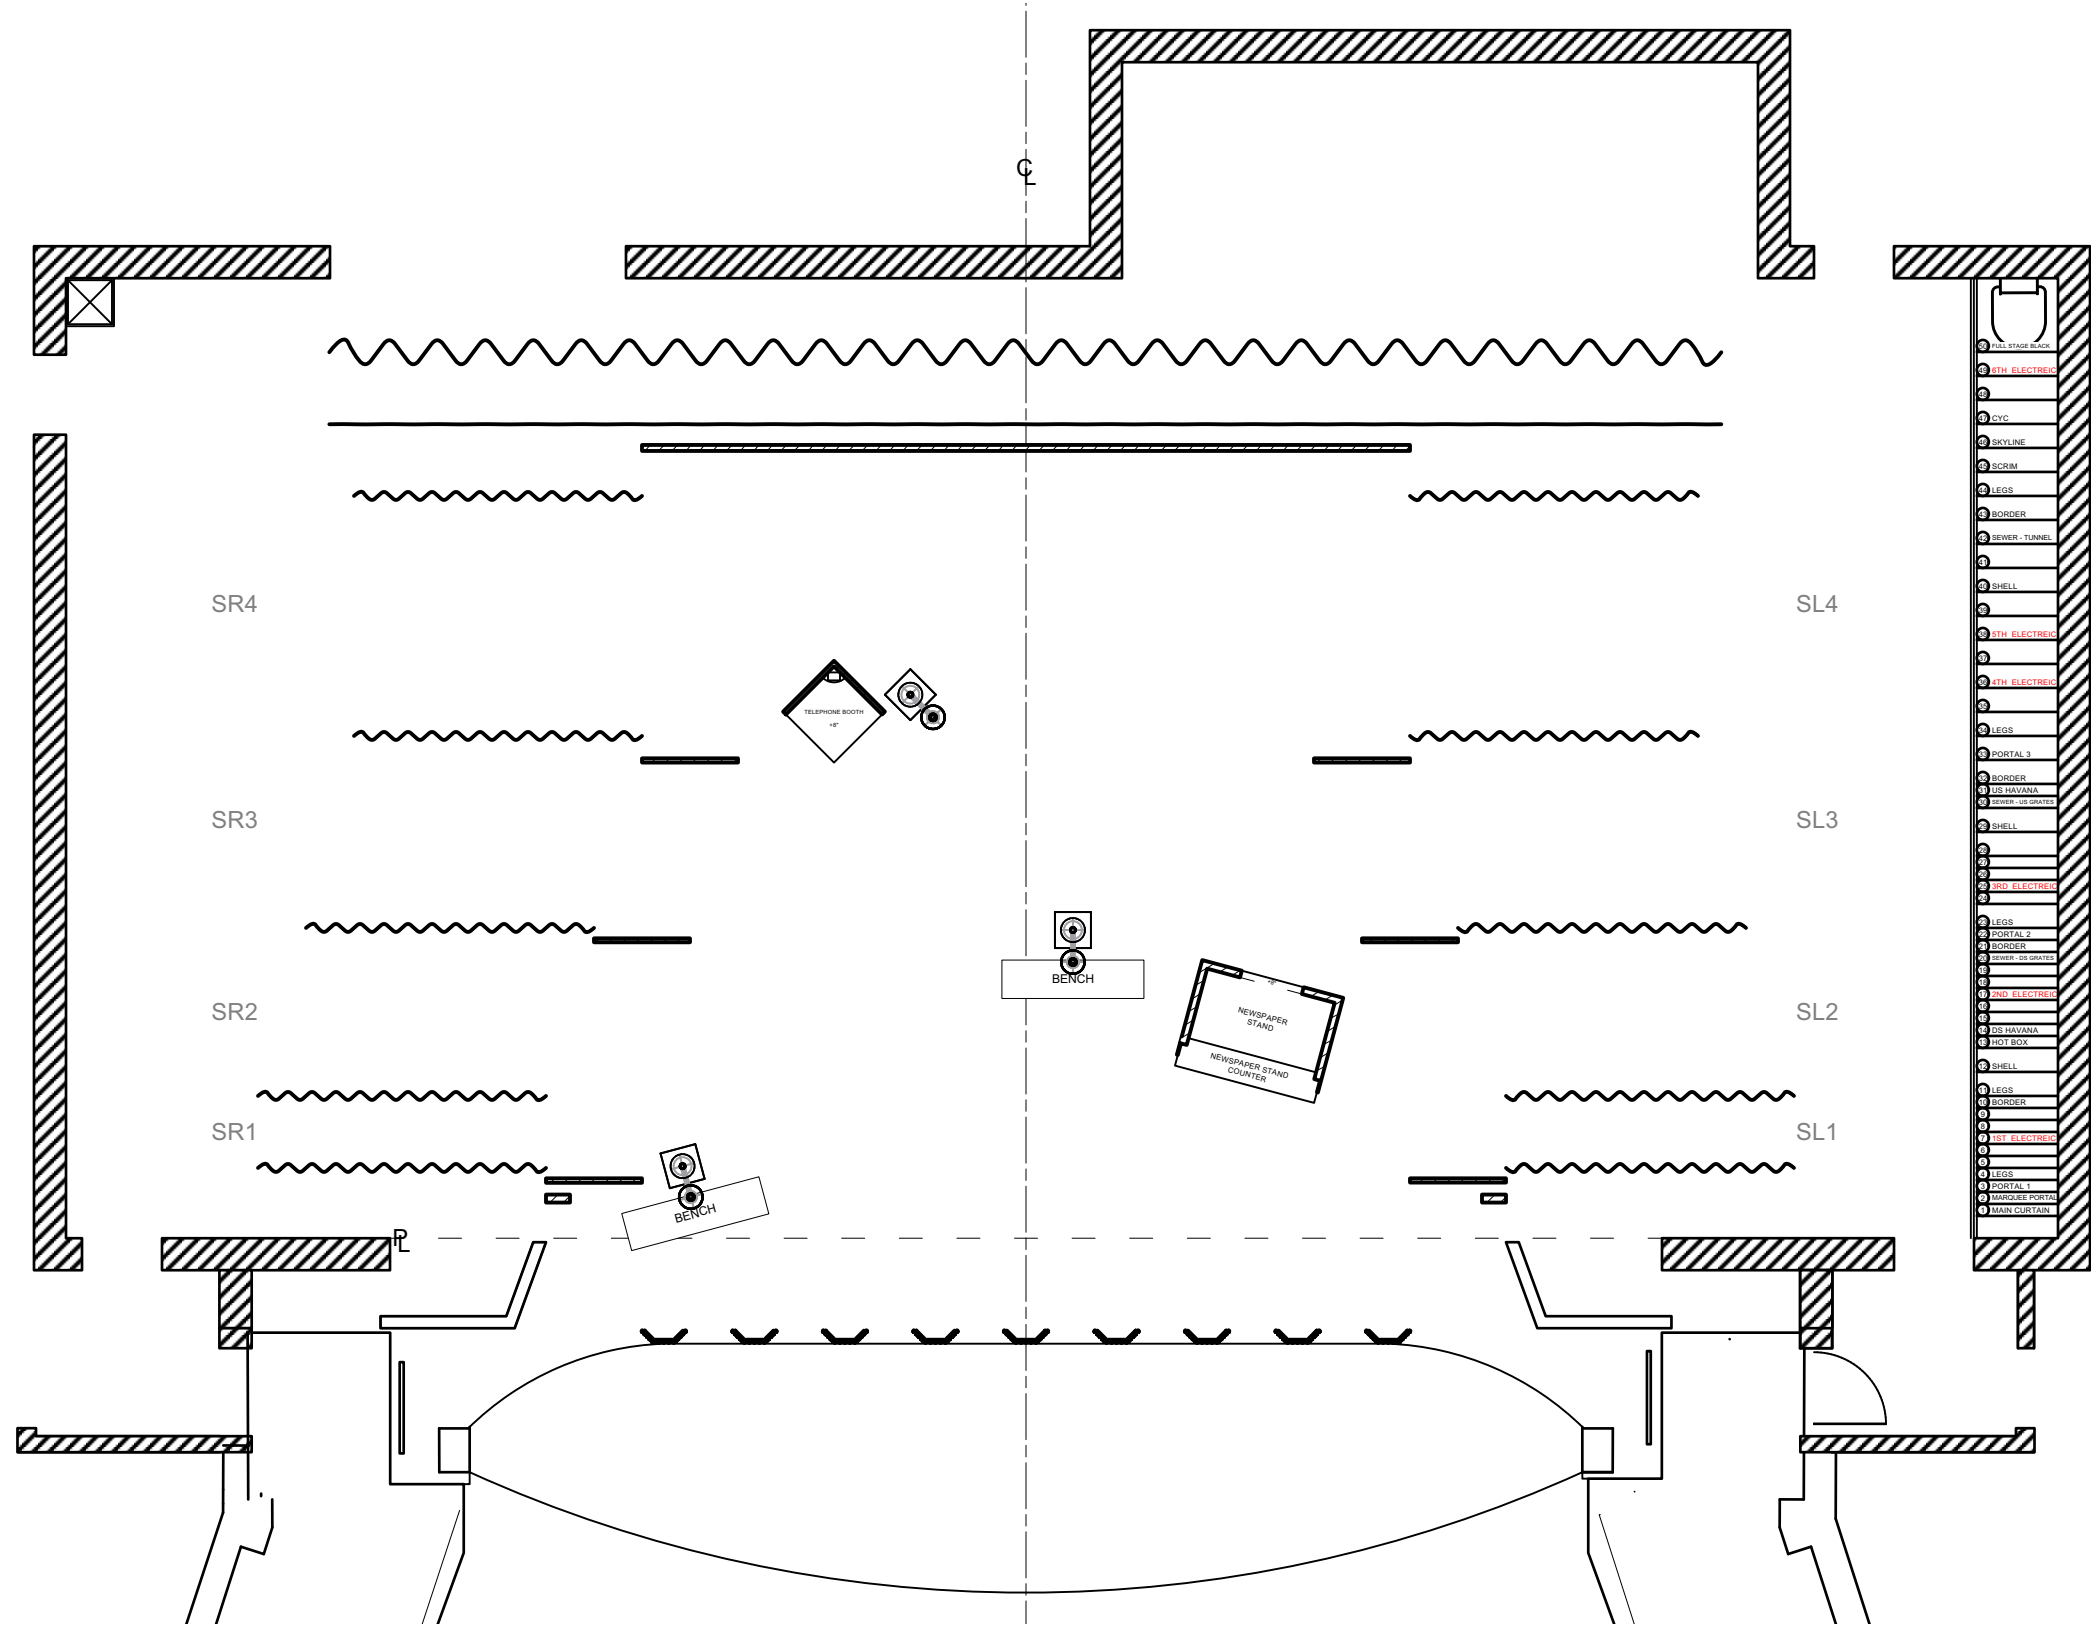

Disclaimer:
 Drawings are only meant only to illustrate ideas and are not to be used for construction. All structural elements shown in the design must be evaluated and stamped by a certified technical director before construction. The designer does not assume any liability for structural integrity in the designs. The company selected to build the designs will assume all liability to its structural integrity and related consumer, crew and performer safety.

Brandon M. Newton
 Scenic Designer Signature

Venue: **Jeanine Larson Dobbins Conservatory**

Stage: **Bedell Theatre**

Director: **Kitt Lavoie**

Technical Director: **Brandon M. Newton**
 Christopher George Haug

GUYS & DOLLS

Sheet Title: **A2S7: Off-Broadway 8**

Date: **26 September 2021**

Scale: **1/8" = 1'-0"**

Designer: **Brandon M. Newton**

Drawn By: **Brandon M. Newton**