

**Disclaimer:**  
 Drawings are only meant only to illustrate ideas and are not to be used for construction. They must be evaluated and stamped by a certified technical director before construction. The designer does not assume any liability for structural integrity in the designs. The company selected to build the designs will assume all liability to its structural integrity and related consumer, crew and performer safety.

*Brandon M. Newton*  
 Scenic Designer Signature

Venue: **Jeanine Larson Dobbins Conservatory**

Stage: **Wendy Kerka Rust Flexible Theatre**

Director: **Bart Williams**

Technical Director: **Robert Anderson**

**JULIUS CAESAR**


Sheet Title: **Scenery Top View**

Date: **02/26/2021**

Scale: **1/4" = 1'-0"**

Designer: **Brandon M. Newton**

Drawn By: **Brandon M. Newton**

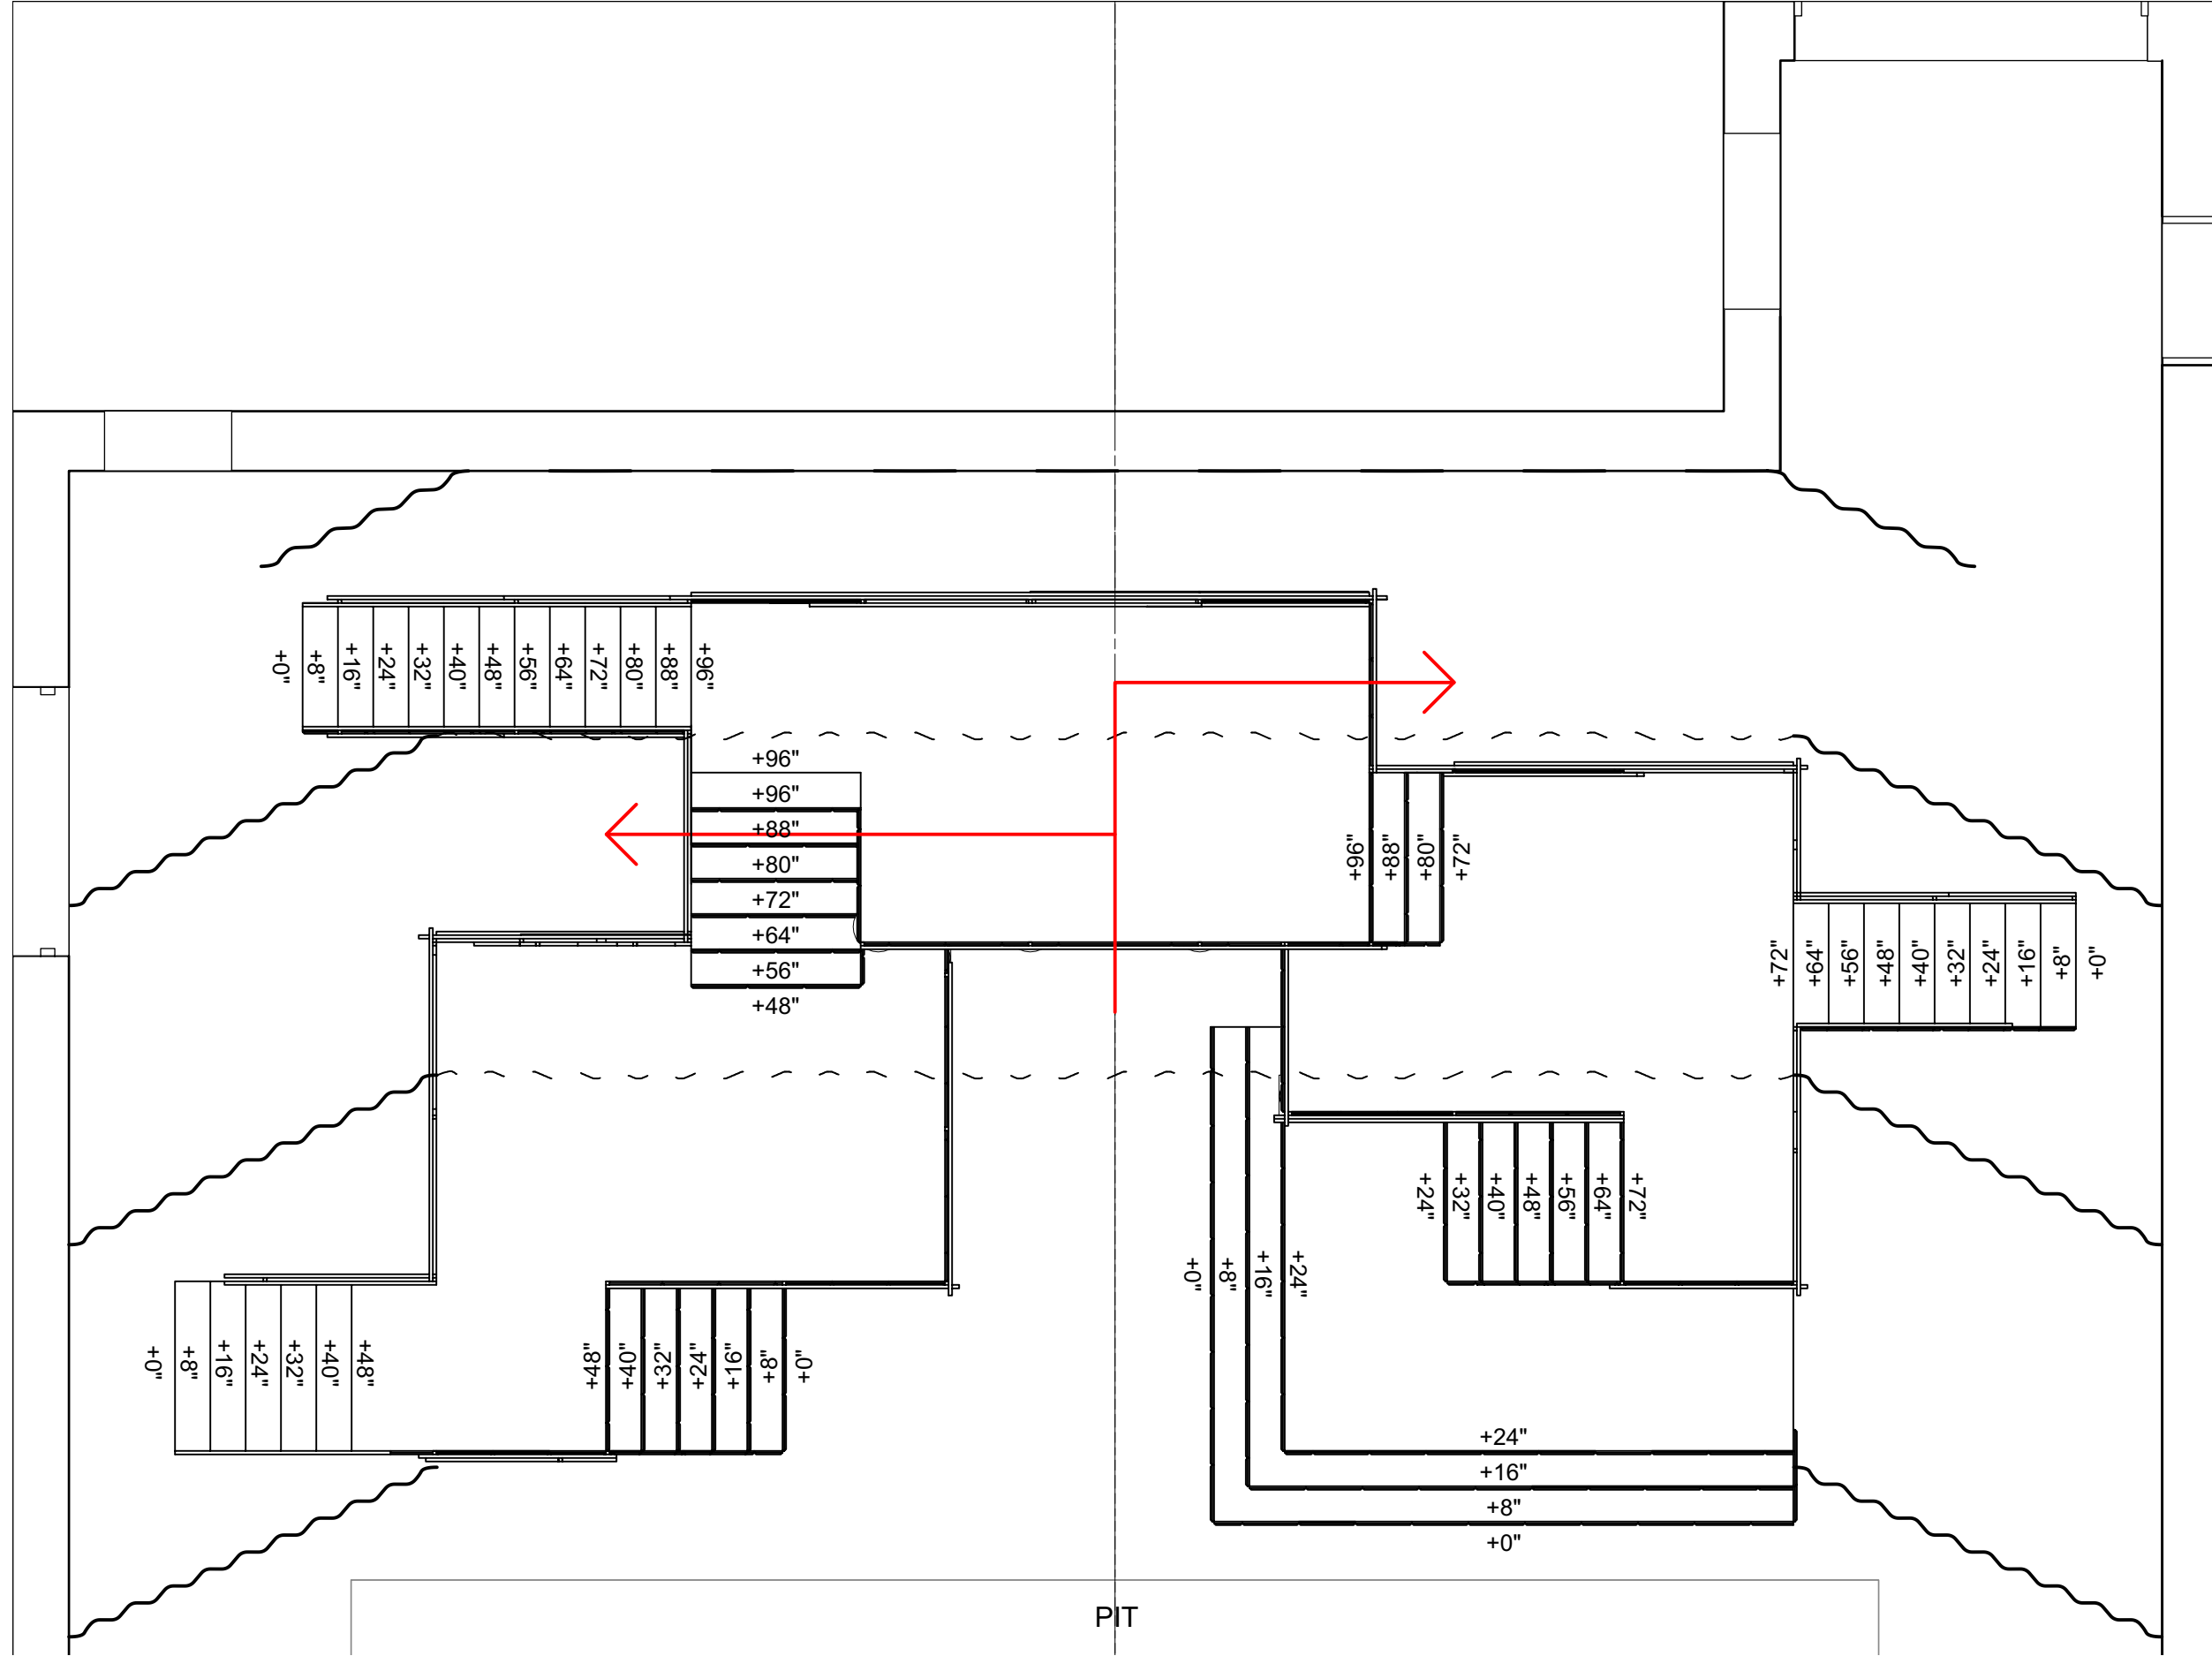

**Disclaimer:**  
 Drawings are only meant only to illustrate ideas and are not to be used for construction. They must be evaluated and stamped by a certified technical director before construction. The designer does not assume any liability for structural integrity in the designs. The company selected to build the designs will assume all liability to its structural integrity and related consumer, crew and performer safety.

*Robert Anderson*  
 Scenic Designer Signature

Venue: **Jeanine Larson Dobbins Conservatory**

Stage: **Wendy Kerka Rust Flexible Theatre**

Director: **Bart Williams**

Technical Director: **Robert Anderson**

# JULIUS CAESAR


Sheet Title: **Groundplan**

Date: **02/26/2021**

Scale: **1/4" = 1'-0"**

Designer: **Brandon M. Newton**

Drawn By: **Brandon M. Newton**

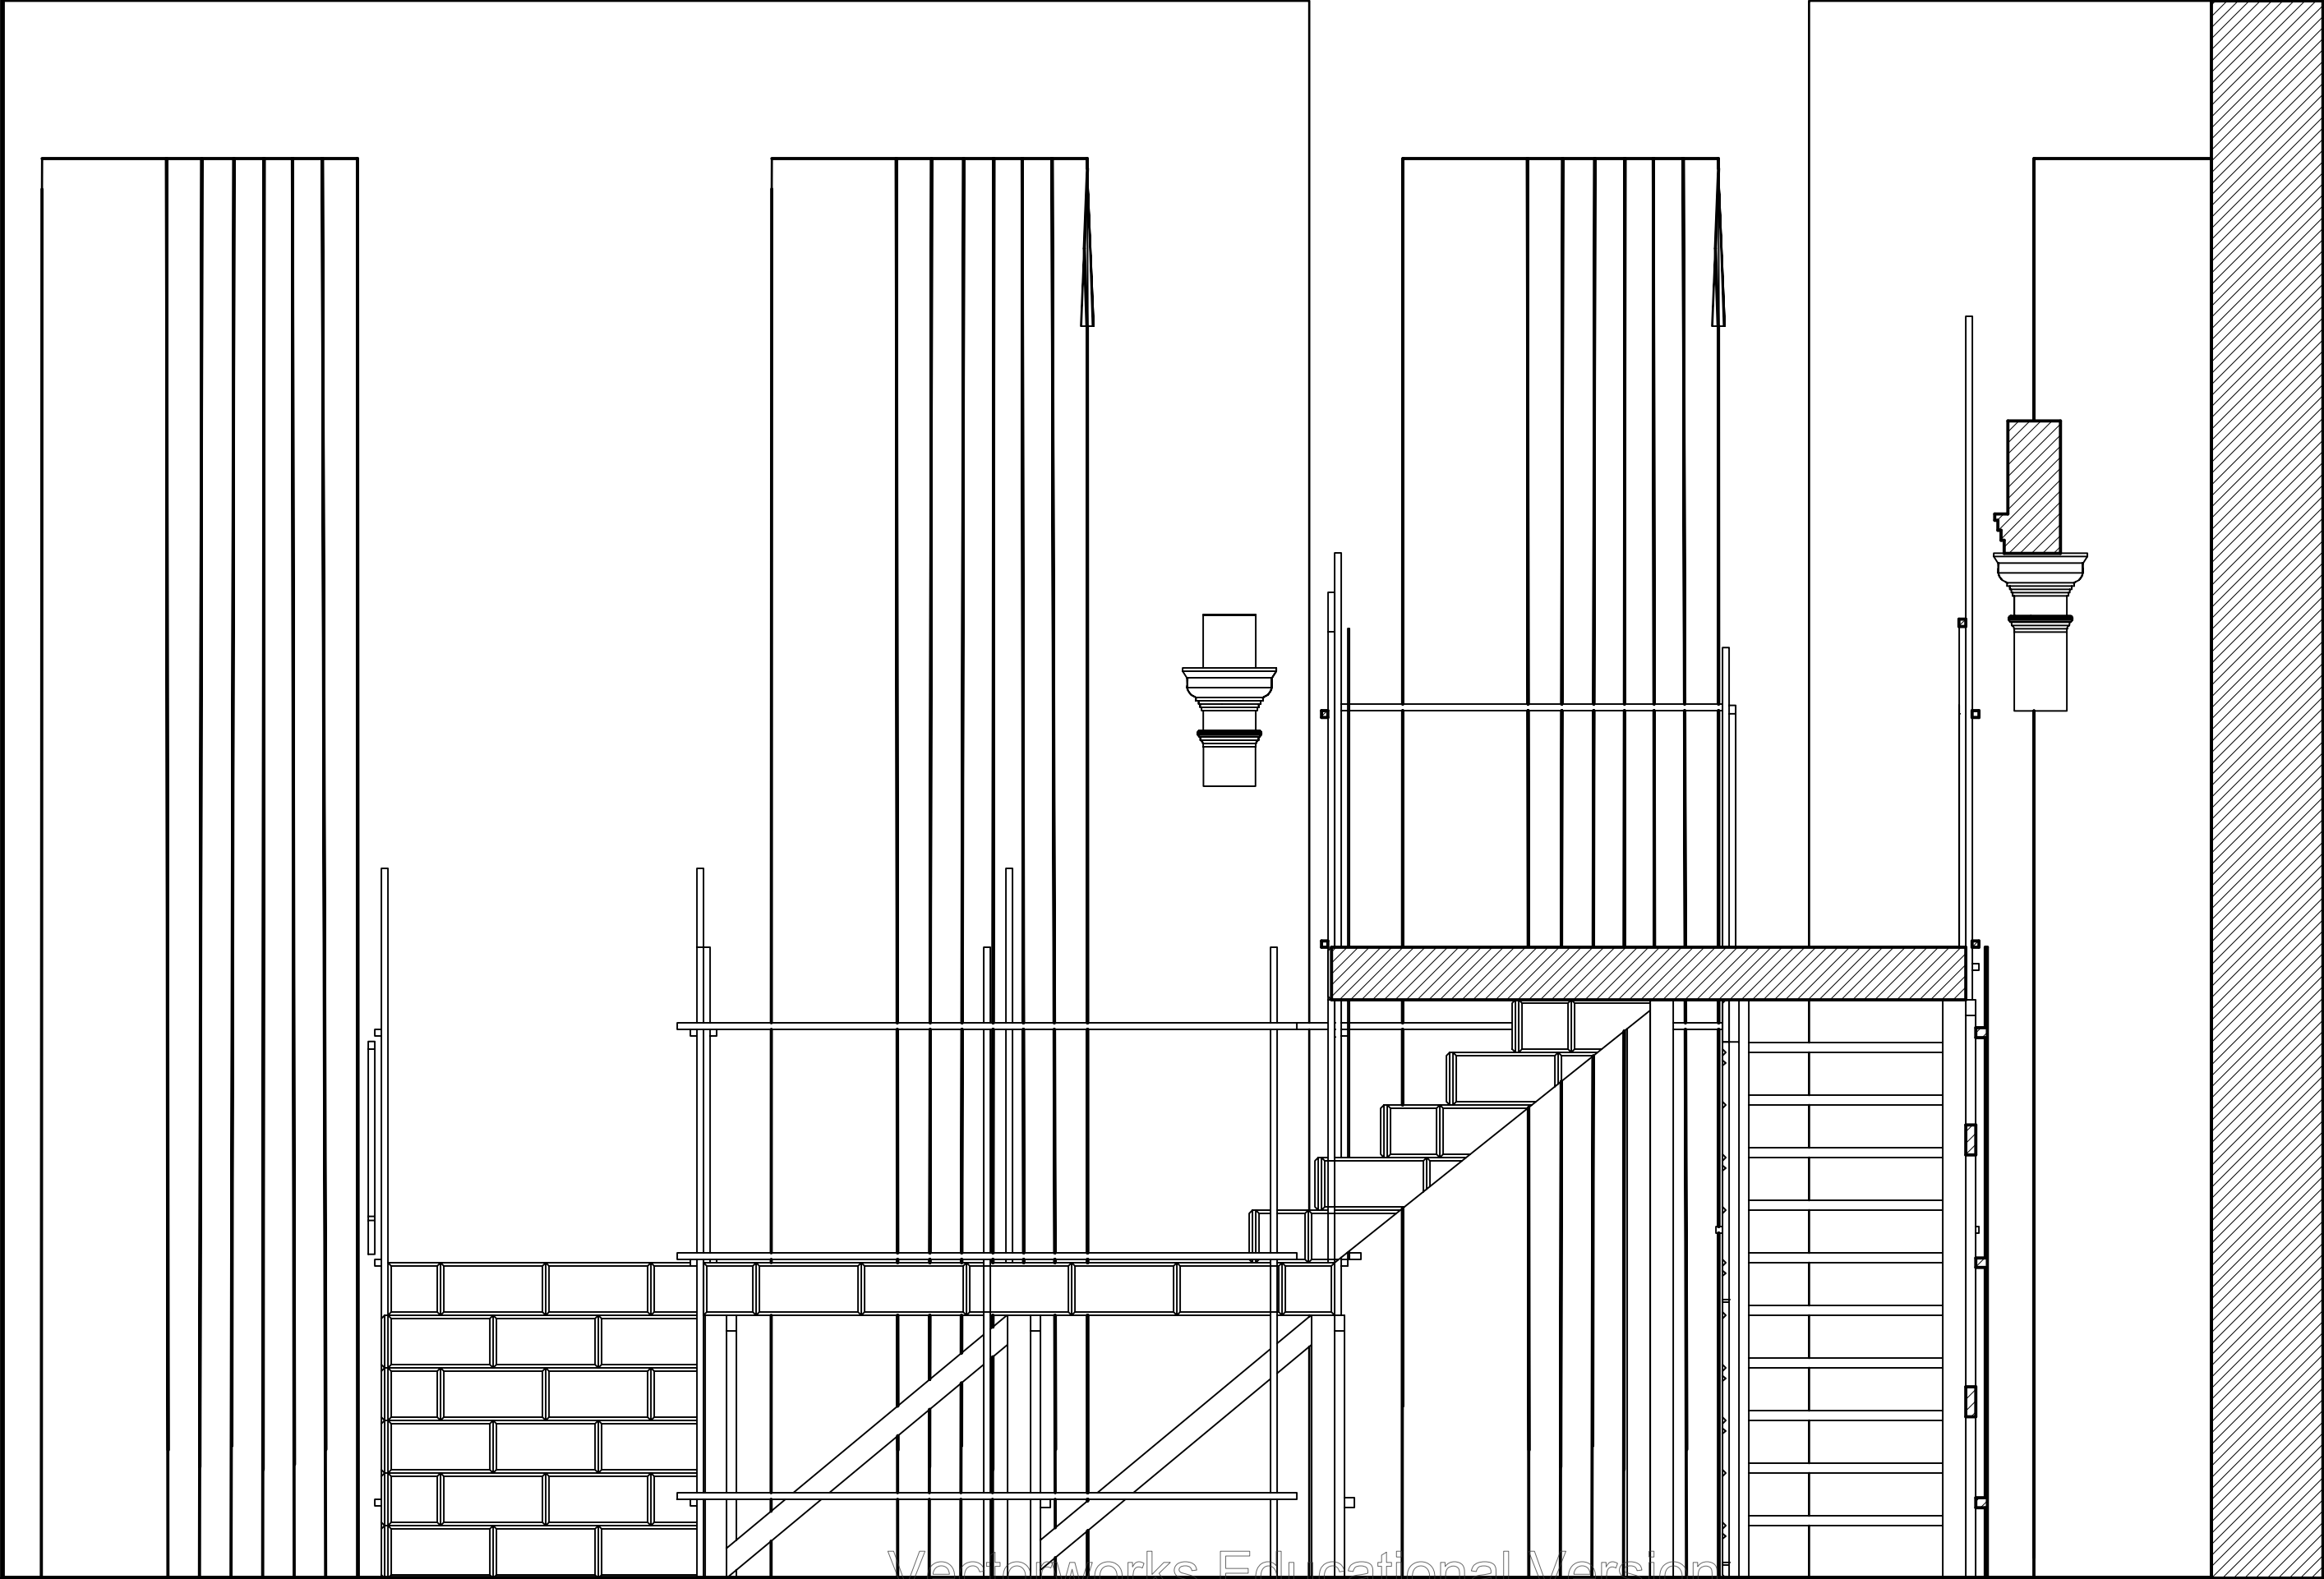

**Disclaimer:** Drawings are only meant only to illustrate ideas and are not to be used for construction. They must be evaluated and stamped by a certified technical director before construction. The designer does not assume any liability for structural integrity in the designs. The company selected to build the designs will assume all liability to its structural integrity and related consumer, crew and performer safety.

*Brandon M. Newton*  
Scenic Designer Signature

Venue: **Jeanine Larson Dobbins Conservatory**

Stage: **Wendy Kerka Rust Flexible Theatre**

Director: **Bart Williams**

Technical Director: **Robert Anderson**

**JULIUS CAESAR**

Sheet Title: **CL Section - SR View**

Date: **02/26/2021**


Scale: **1/4" = 1'-0"**

Designer: **Brandon M. Newton**

Drawn By: **Brandon M. Newton**

Sheet Number: **SEC-1**

of: **2**

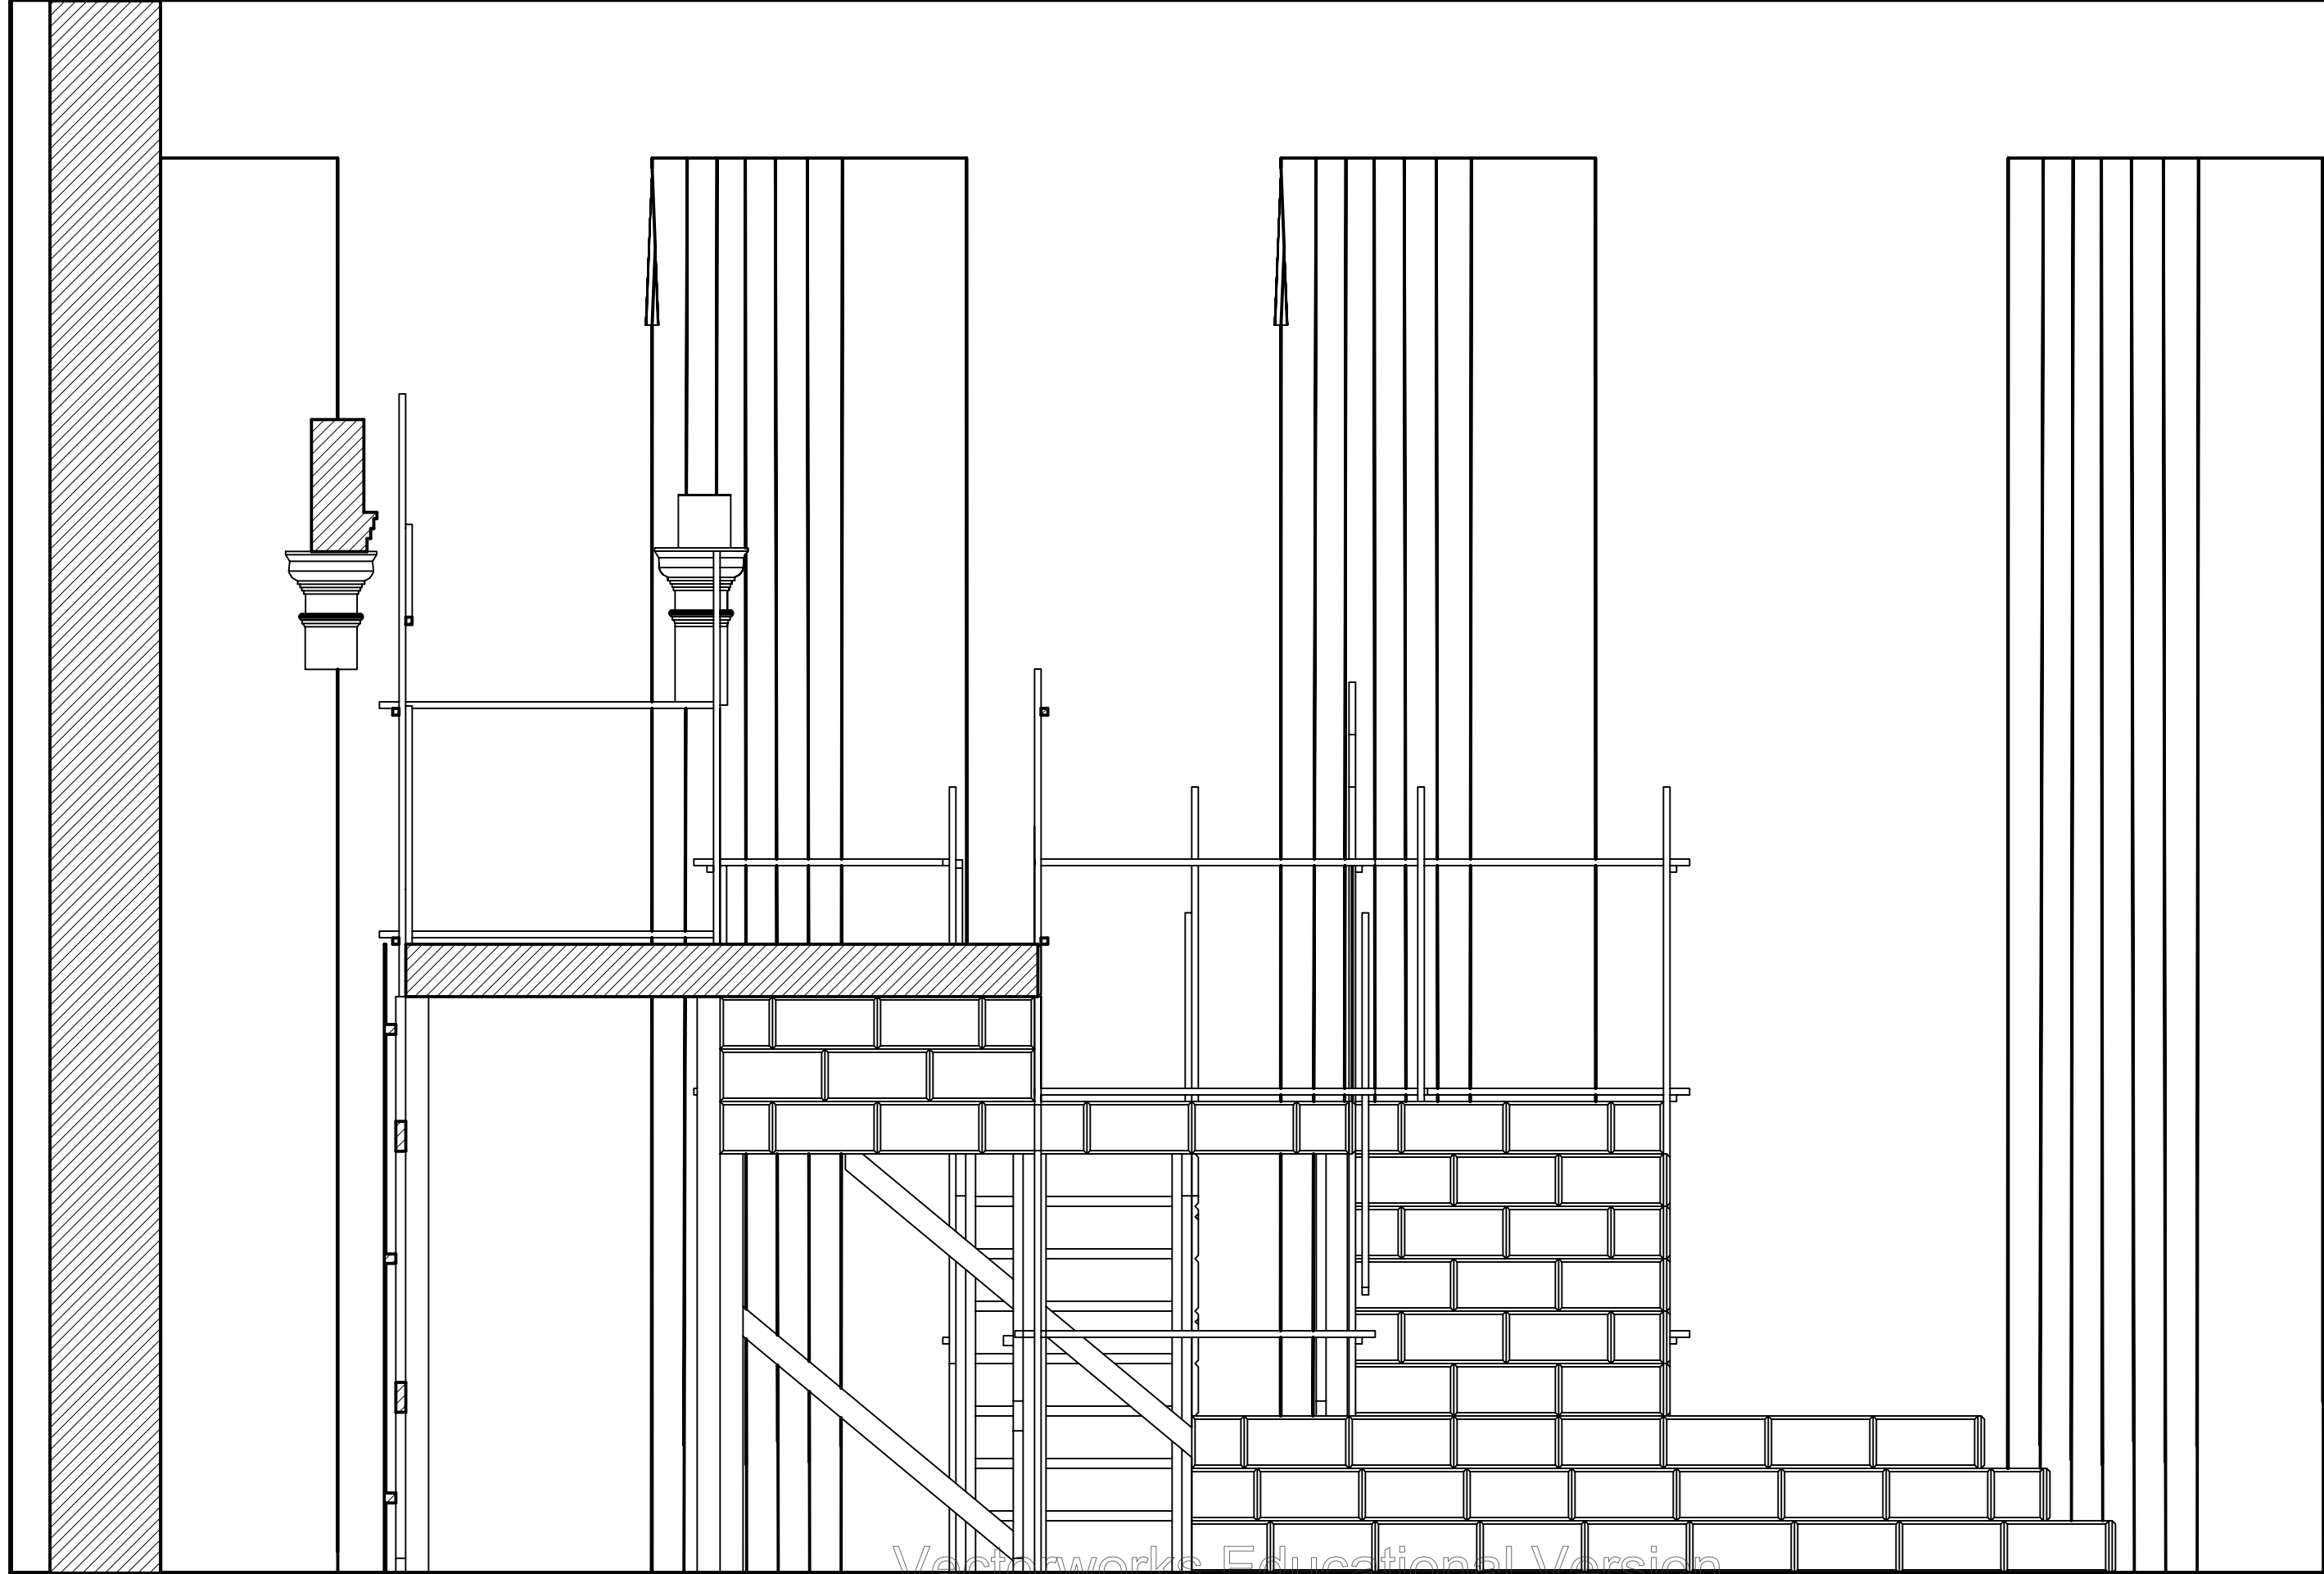

**Disclaimer:**  
 Drawings are only meant only to illustrate ideas and are not to be used for construction. They must be evaluated and stamped by a certified technical director before construction. The designer does not assume any liability for structural integrity in the designs. The company selected to build the designs will assume all liability to its structural integrity and related consumer, crew and performer safety.

*Brandon M. Newton*  
 Scenic Designer Signature

Venue: **Jeanine Larson Dobbins Conservatory**

Stage: **Wendy Kerka Rust Flexible Theatre**

Director: **Bart Williams**

Technical Director: **Robert Anderson**

**JULIUS CAESAR**

Sheet Title: **CL Section - SL View**

Date: **02/26/2021**

Scale: **1/4" = 1'-0"**

Designer: **Brandon M. Newton**

Drawn By: **Brandon M. Newton**