


**Disclaimer:**  
 Drawings are only meant only to illustrate ideas and are not intended to be used for construction. Structural elements shown in the design must be evaluated and stamped by a certified technical director before construction. The designer does not assume any liability for structural integrity in the designs. The company selected to build the designs will assume all liability to its structural integrity and related consumery, crew and performer safety.

*Bruce Miller*  
 Scenic Designer Signature

Venue: University of Miami  
 Stage: Jerry Herman Ring Theatre  
 Director: Bruce Miller  
 Technical Director: Eric Nelson

Show Title: **THE IMPORTANCE OF BEING EARNEST**

Sheet Title: Groundplan - Act 1  
 Date: 18 July 2023  
 Designer: Brandon M. Newton  
 Scale: 3/16" = 1'-0"  
 Drawn By: Brandon M. Newton  
 Sheet Number: GP-1 of 7

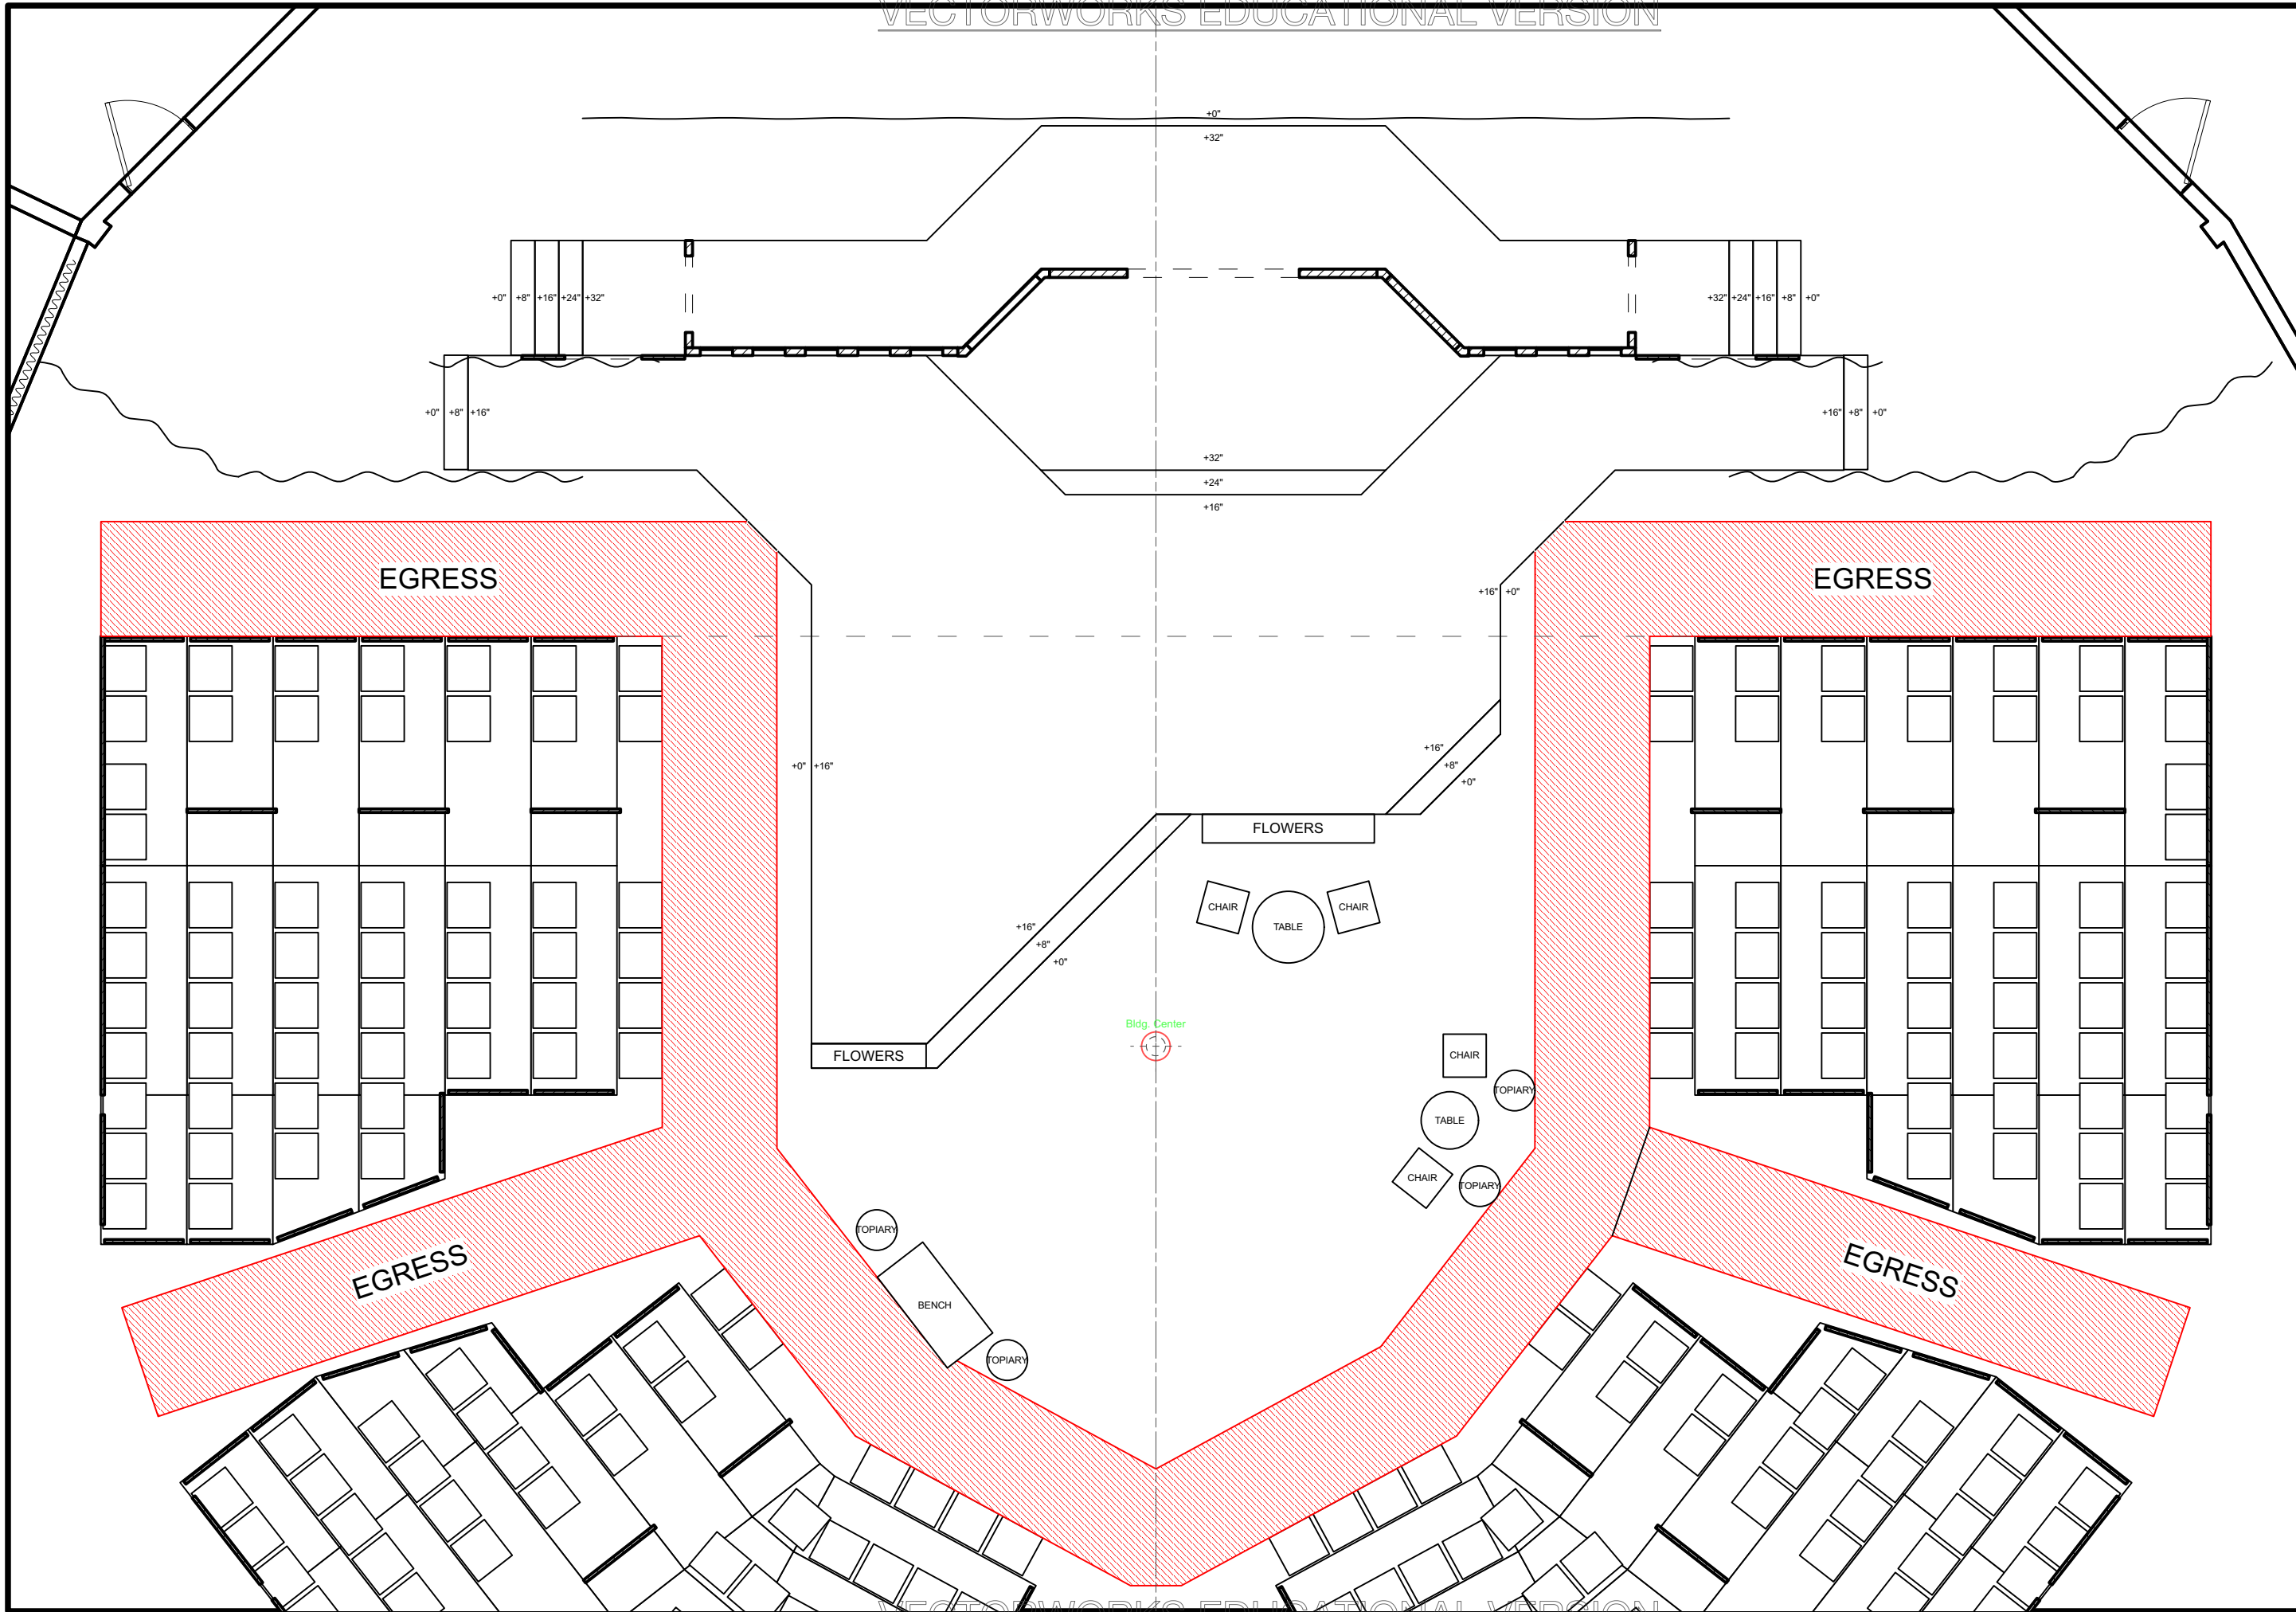


**Disclaimer:**  
 Drawings are only meant only to illustrate ideas and are not to be used for construction. The designer must evaluate and stamp by a certified technical director before construction. The designer does not assume any liability for structural integrity in the designs. The company selected to build the designs will assume all liability to its structural integrity and related consummation, crew and performer safety.

*Bruce Miller*  
 Scenic Designer Signature

Venue: University of Miami  
 Stage: Jerry Herman Ring Theatre  
 Director: Bruce Miller  
 Technical Director: Eric Nelson

Show Title: **THE IMPORTANCE OF BEING EARNEST**

Sheet Title: Groundplan - Act 2  
 Date: 18 July 2023  
 Designer: Brandon M. Newton  
 Scale: 3/16" = 1'-0"  
 Drawn By: Brandon M. Newton  
 Sheet Number: GP-2 of 7

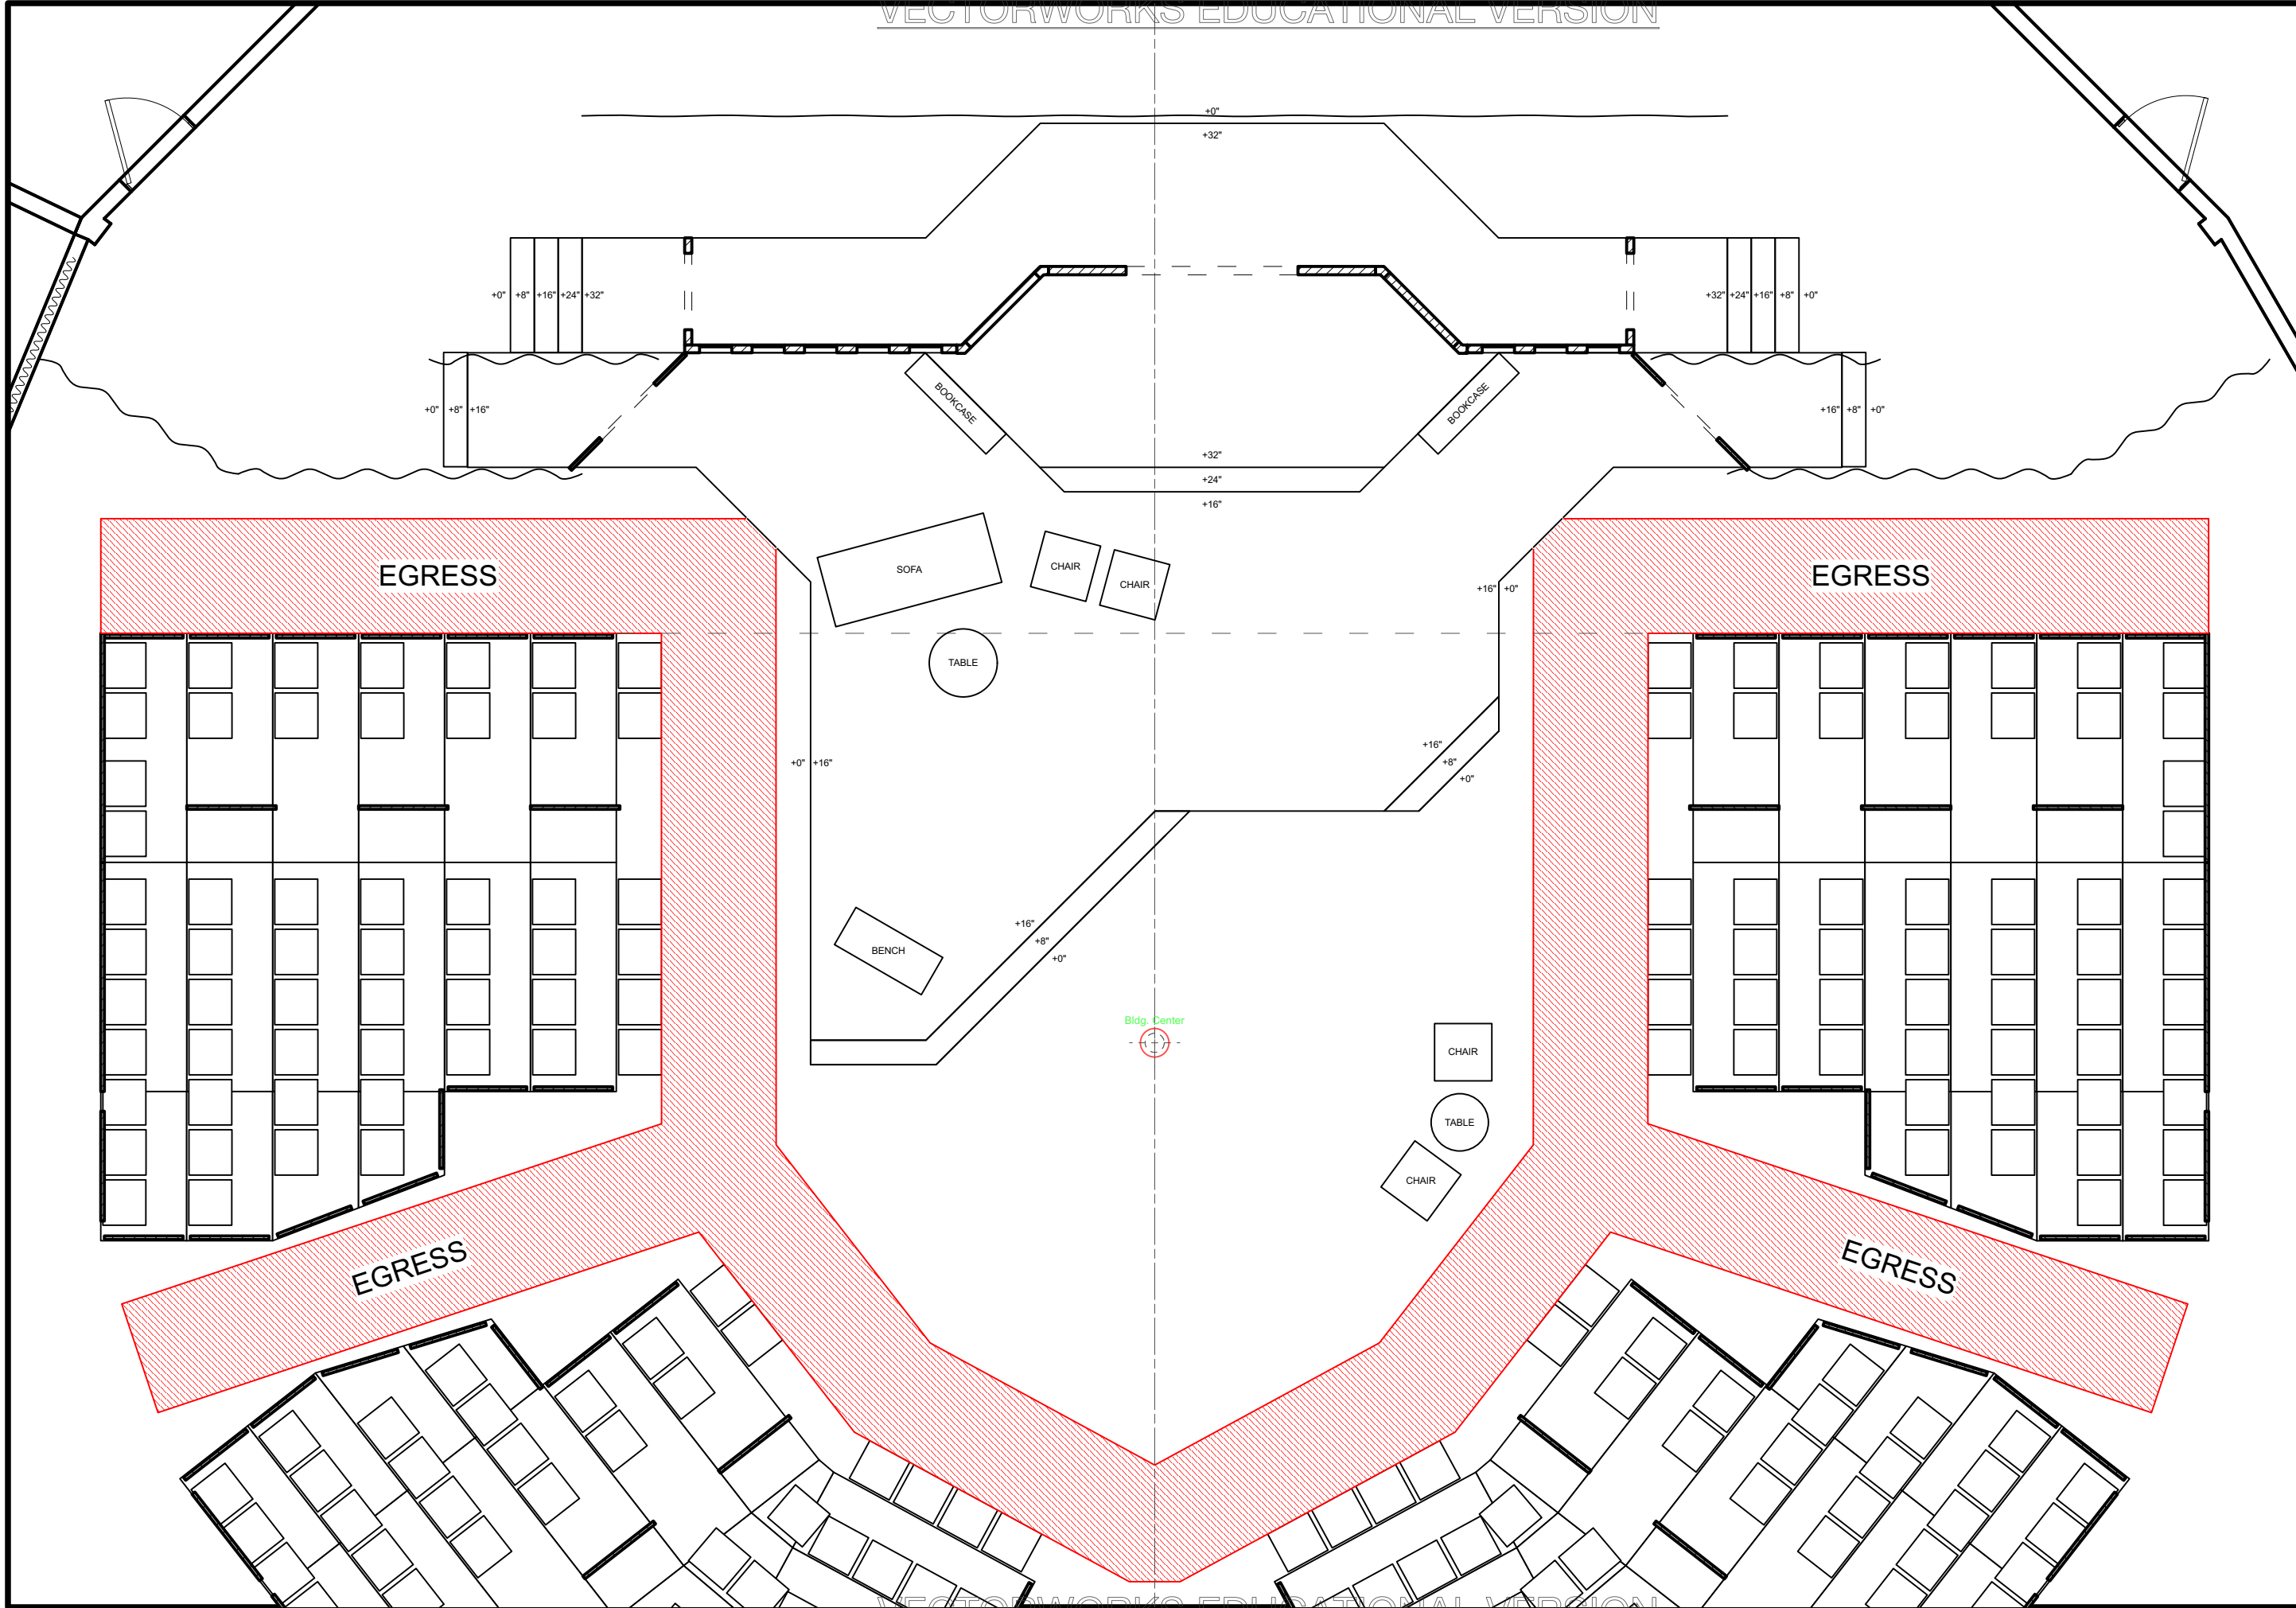

**Disclaimer:**  
 Drawings are only meant only to illustrate ideas and are not to be used for construction. The designer must evaluate and stamp by a certified technical director before construction. The designer does not assume any liability for structural integrity in the designs. The company selected to build the designs will assume all liability to its structural integrity and related consummation, crew and performer safety.

*Bruce Miller*  
 Scenic Designer Signature

Venue: University of Miami  
 Stage: Jerry Herman Ring Theatre  
 Director: Bruce Miller  
 Technical Director: Eric Nelson

Show Title: **THE IMPORTANCE OF BEING EARNEST**

Sheet Title: Groundplan - Act 3  
 Date: 18 July 2023  
 Designer: Brandon M. Newton  
 Scale: 3/16" = 1'-0"  
 Drawn By: Brandon M. Newton  
 Sheet Number: GP-3 of 7