


PAINT ELEVATION - STAGE DECK

- PAINT 1
- MATTE FINISH
- SEE STN-1 FOR FULL SCALE STENCIL
- SEE ELE-2 FOR STENCILING COLOR DETAIL

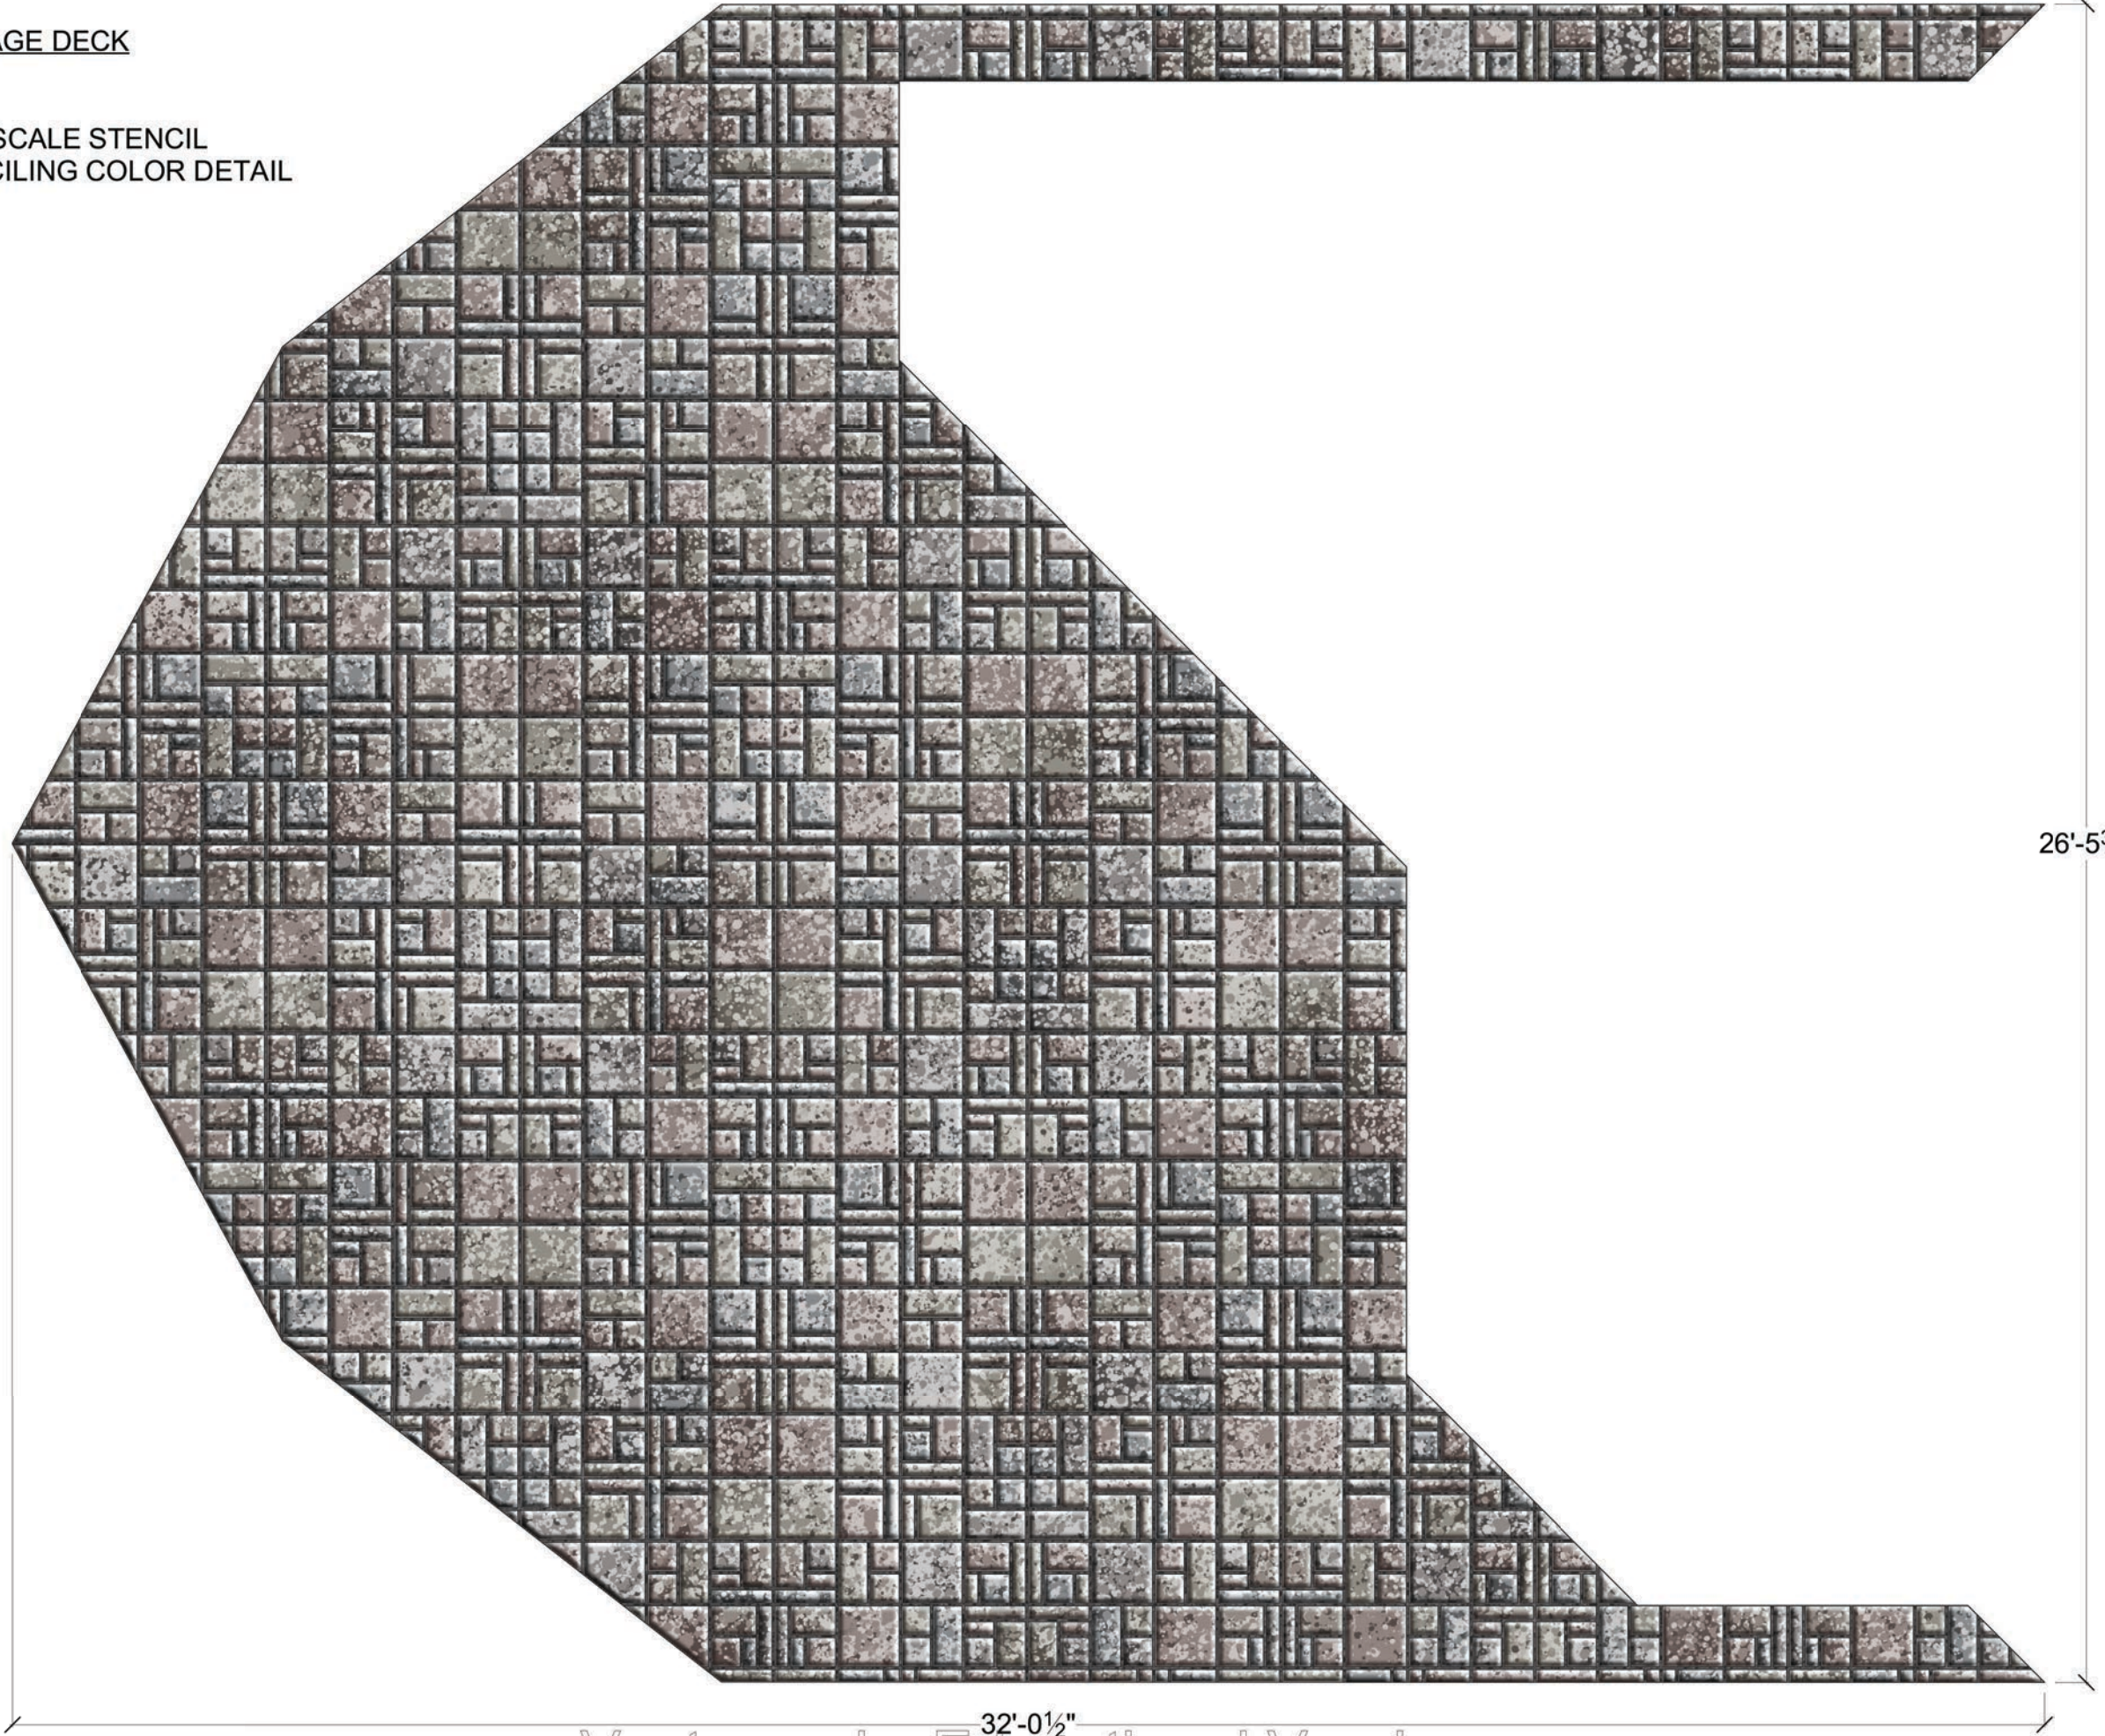

26'-5³/₈"

32'-0¹/₂"

Vectorworks Educational Version

Disclaimer:
 Drawings are only meant only to illustrate ideas and are not intended for construction. All structural elements and details must be evaluated and stamped by a certified technical director before construction. The designer does not assume any liability for structural integrity in the designs. The company selected to build the designs will assume all liability to its structural integrity and related consumer, crew and performer safety.

Brandon M. Newton
 Scenic Designer Signature

Venue:	University of Miami
Stage:	Jerry Herman Ring Theatre
Director:	Bruce Miller
Scenic Charge Artist:	Brandon M. Newton


Show Title:
THE IMPORTANCE OF BEING EARNEST

Sheet Title:	Paint Elevation - Stage Deck
Date:	18 July 2023
Scale:	3/8" = 1'-0"
Designer:	Brandon M. Newton
Drawn By:	Brandon M. Newton

Sheet Number:
ELE-1
 of: 7

PAINT ELEVATION - FLOORING STONE DETAIL

- MATTE FINISH
- SEE STN-1 FOR FULL SCALE STENCIL

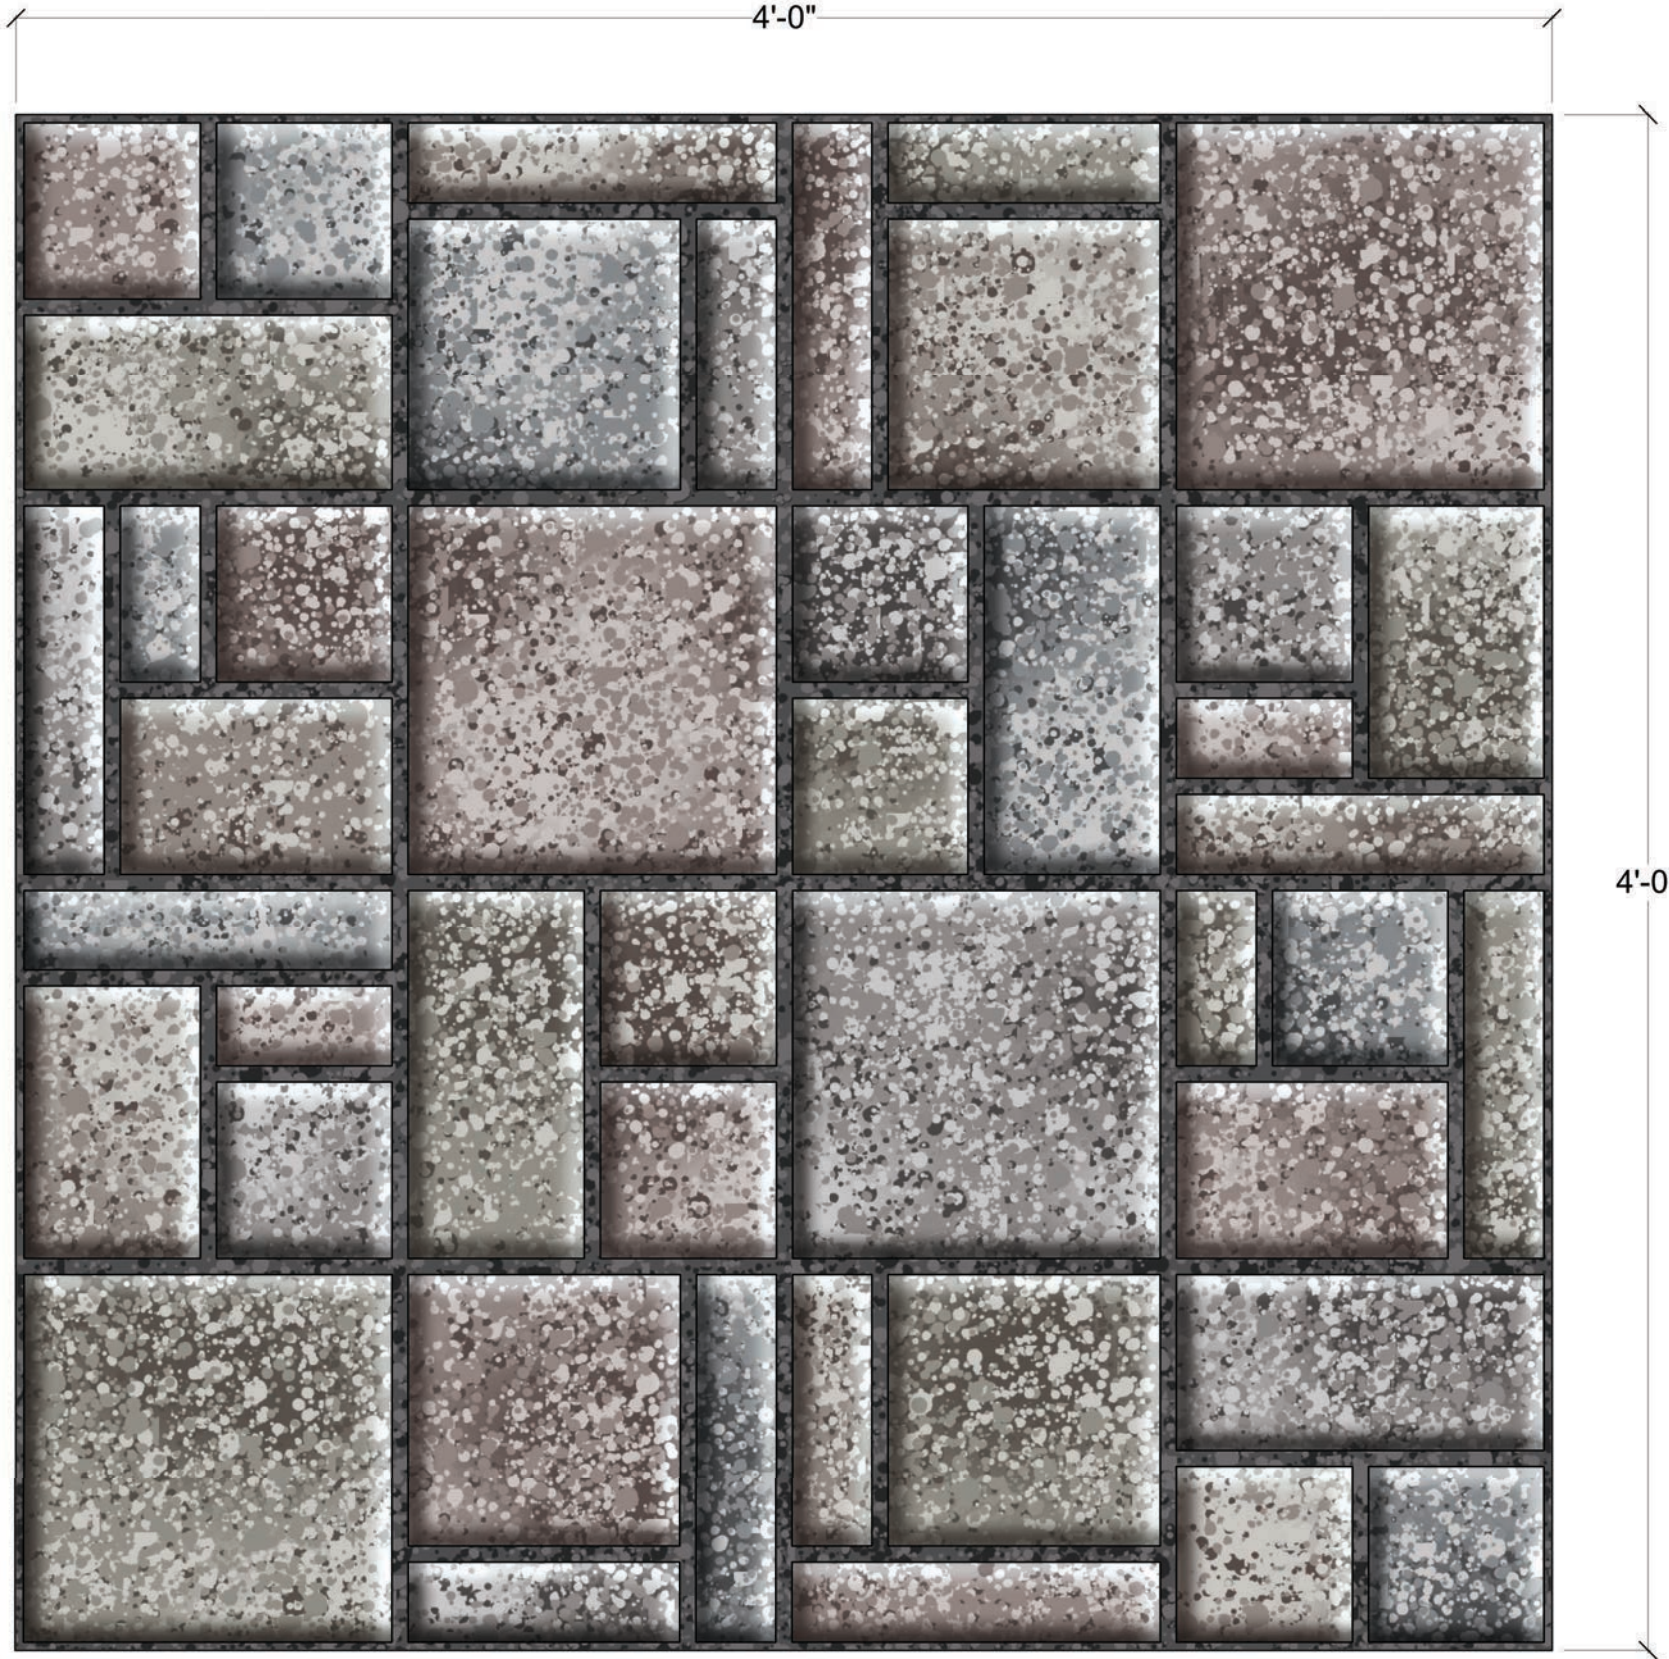

Disclaimer:
 Drawings are only meant only to illustrate ideas and are not intended to be used as a basis for structural elements. The design must be evaluated and stamped by a certified technical director before construction. The designer does not assume any liability for structural integrity in the designs. The company selected to build the designs will assume all liability to its structural integrity and related consumer, crew and performer safety.

Brandon M. Newton
 Scenic Designer Signature

Venue: **University of Miami**

Stage: **Jerry Herman Ring Theatre**

Director: **Bruce Miller**

Scenic Charge Artist: **Brandon M. Newton**

Show Title: **THE IMPORTANCE OF BEING EARNEST**

Sheet Title: **Paint Elevation - Flooring Stone Detail**

Date: **18 July 2023**

Scale: **2" = 1'-0"**


Designer: **Brandon M. Newton**

Drawn By: **Brandon M. Newton**

Sheet Number: **ELE-2** of **7**

PAINT ELEVATION - PLATFORM

- PAINT 1
- WOOD HAS SATIN FINISH
- STONE HAS MATTE FINISH
- SEE STN-2 FOR FULL SCALE FACING SCENCIL
- SEE ELE-4 FOR FLOORING DETAIL
- SEE ELE-5 FOR FACING DETAIL

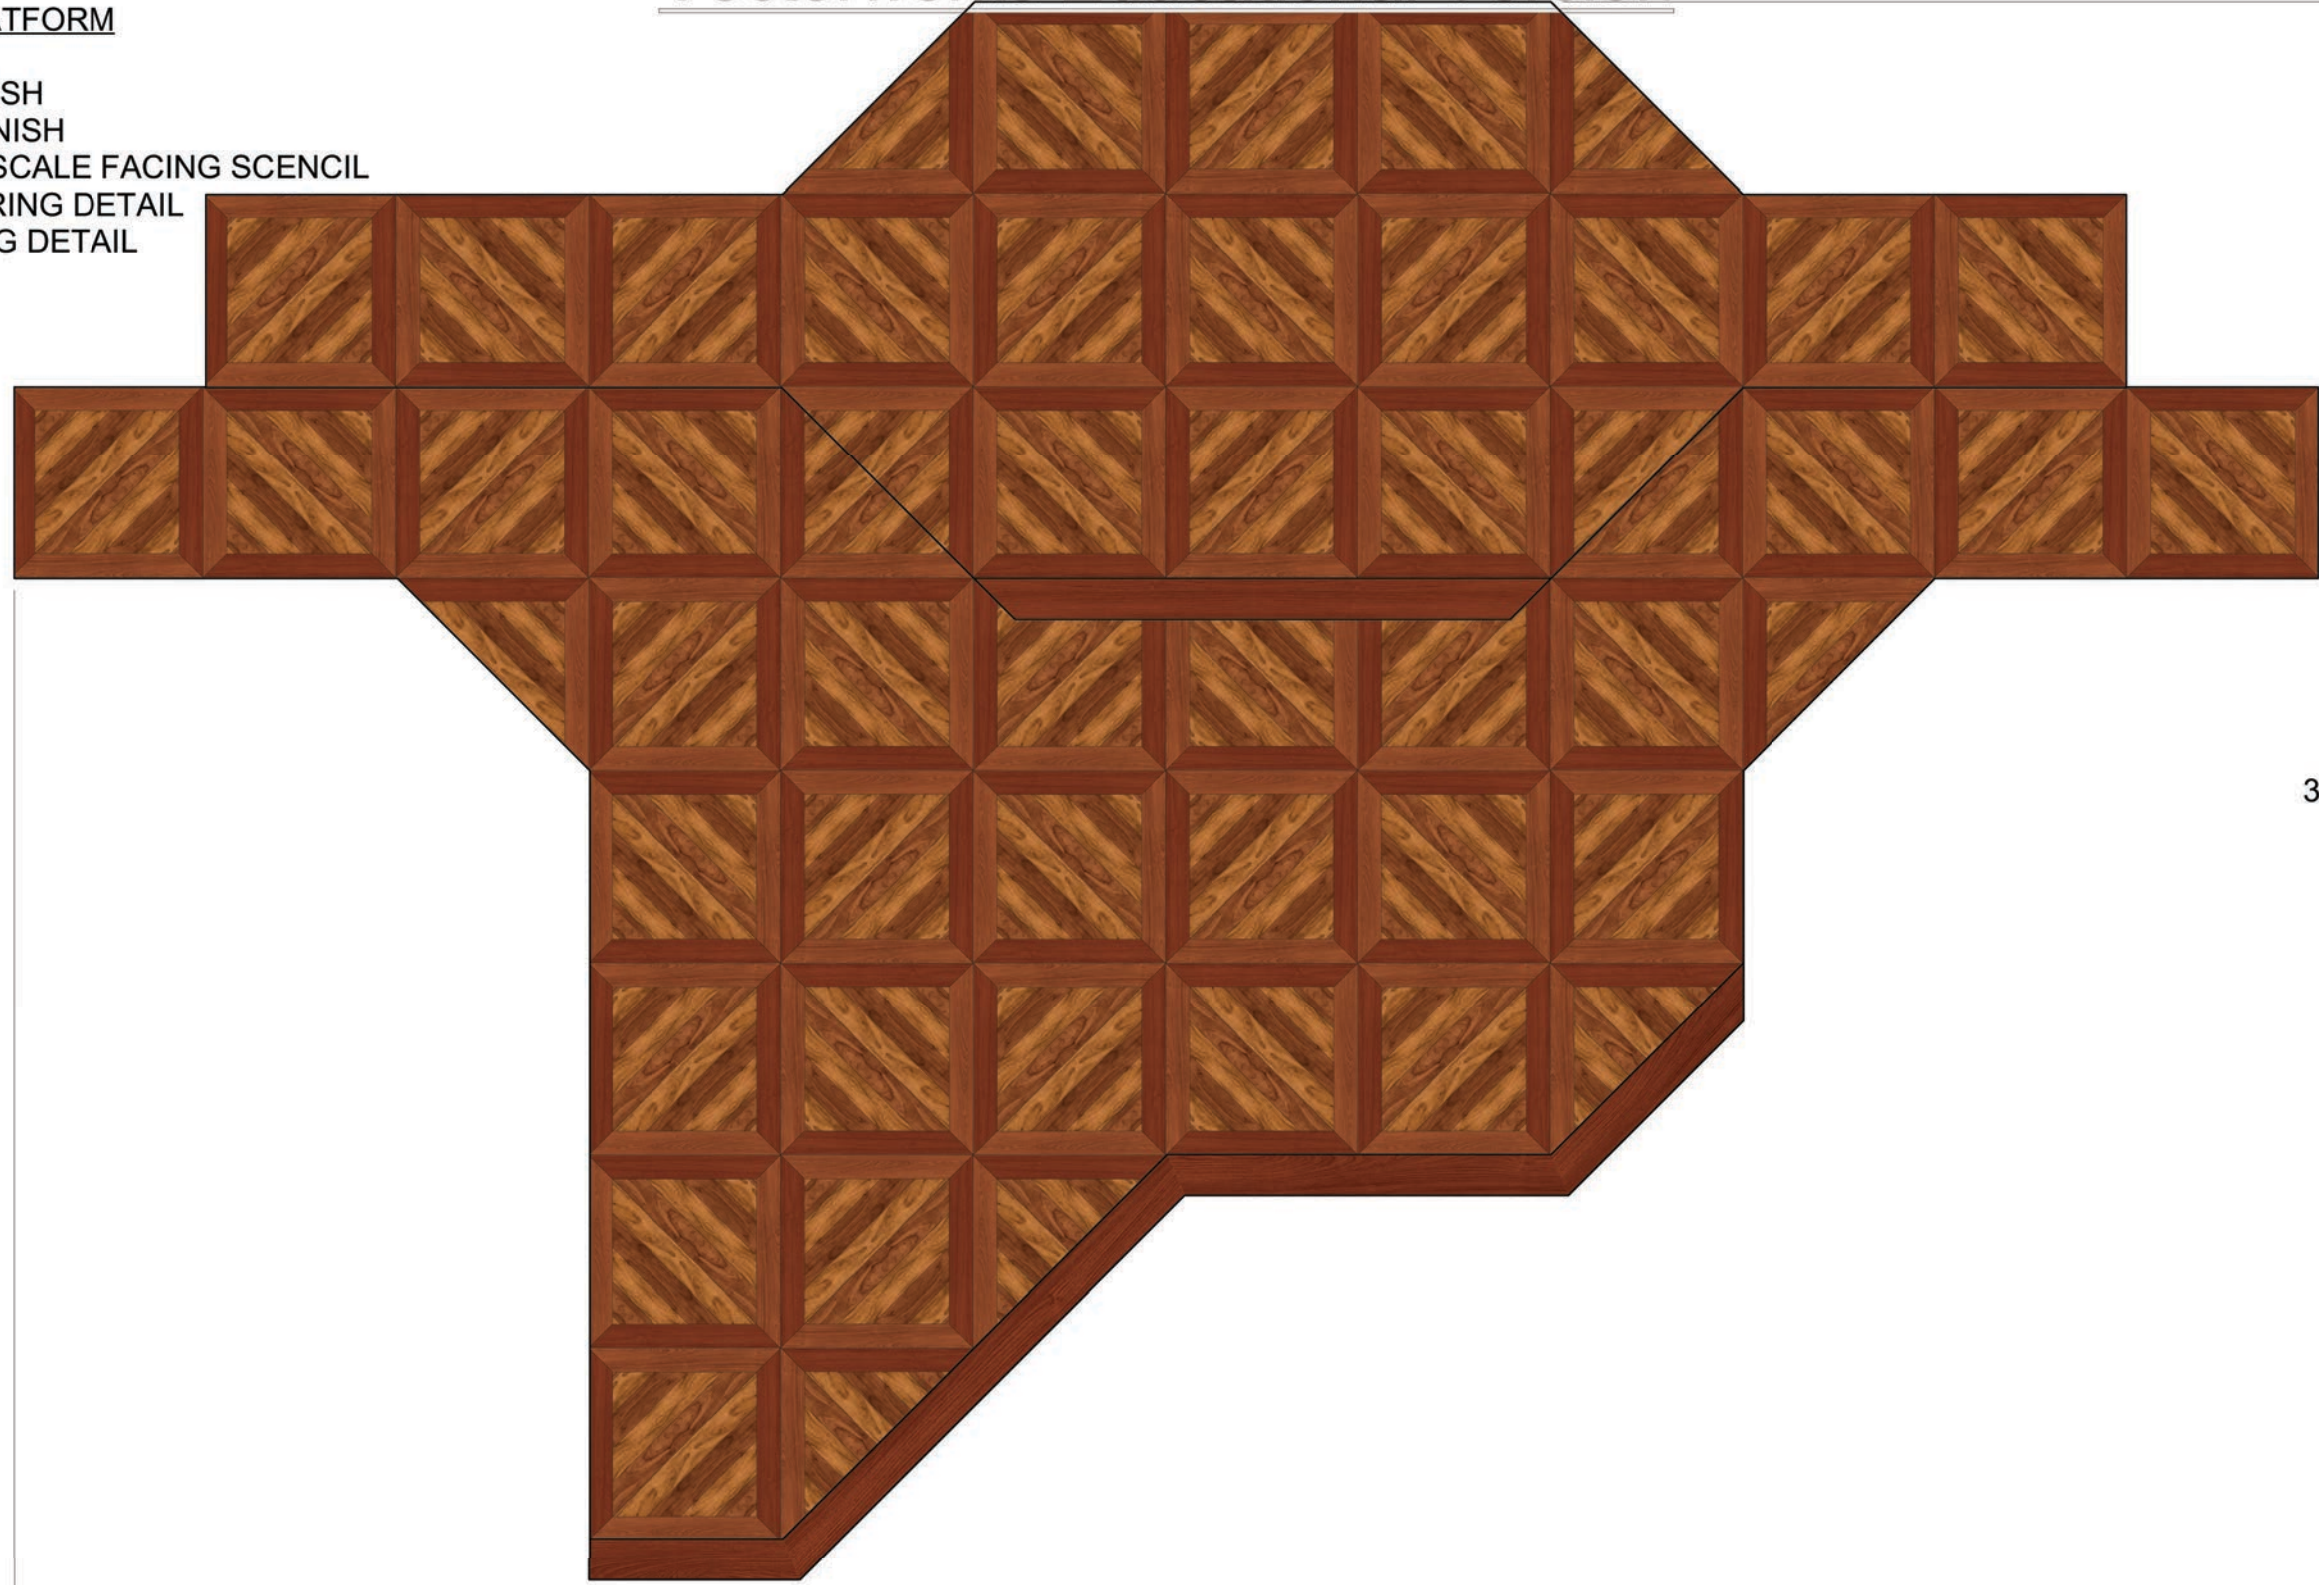

47'-11 7/8"
PLATFORMS TOP VIEW



2'-8"
PLATFORMS FRONT VIEW

32'-10 3/8"

Disclaimer:
Drawings are only meant only to illustrate ideas and are not to be used for construction. All structural elements and details must be evaluated and stamped by a certified technical director before construction. The designer does not assume any liability for structural integrity in the designs. The company selected to build the designs will assume all liability to its structural integrity and related consumer, crew and performer safety.

Brandon M. Newton
Scenic Designer Signature

Venue:	University of Miami
Stage:	Jerry Herman Ring Theatre
Director:	Bruce Miller
Scenic Charge Artist:	Brandon M. Newton

Show Title:
THE IMPORTANCE OF BEING EARNEST

Sheet Title:	Paint Elevation - Platform Flooring
Date:	18 July 2023
Scale:	1/4" = 1'-0"
Designer:	Brandon M. Newton
Drawn By:	Brandon M. Newton

PAINT ELEVATION - PLATFORM FLOORING DETAIL

- SATIN FINISH
- SEE STN-2 FOR FULL SCALE STENCIL



Disclaimer:
 Drawings are only meant only to illustrate ideas and are not to be used for construction. All structural elements must be evaluated and stamped by a certified technical director before construction. The designer does not assume any liability for structural integrity in the designs. The company selected to build the designs will assume all liability to its structural integrity and related consumer, crew and performer safety.

Brandon M. Newton
 Scenic Designer Signature

Venue: **University of Miami**

Stage: **Jerry Herman Ring Theatre**

Director: **Bruce Miller**

Scenic Charge Artist: **Brandon M. Newton**

Show Title: **THE IMPORTANCE OF BEING EARNEST**

Sheet Title: **Paint Elevation - Platform Flooring Panel**

Date: **18 July 2023**

Scale: **2" = 1'-0"**


Designer: **Brandon M. Newton**

Drawn By: **Brandon M. Newton**

Sheet Number: **ELE-4** of: **7**

PAINT ELEVATION - PLATFORM FACING DETAIL

- MATTE FINISH
- SEE STN-2 FOR FULL SCALE STENCIL

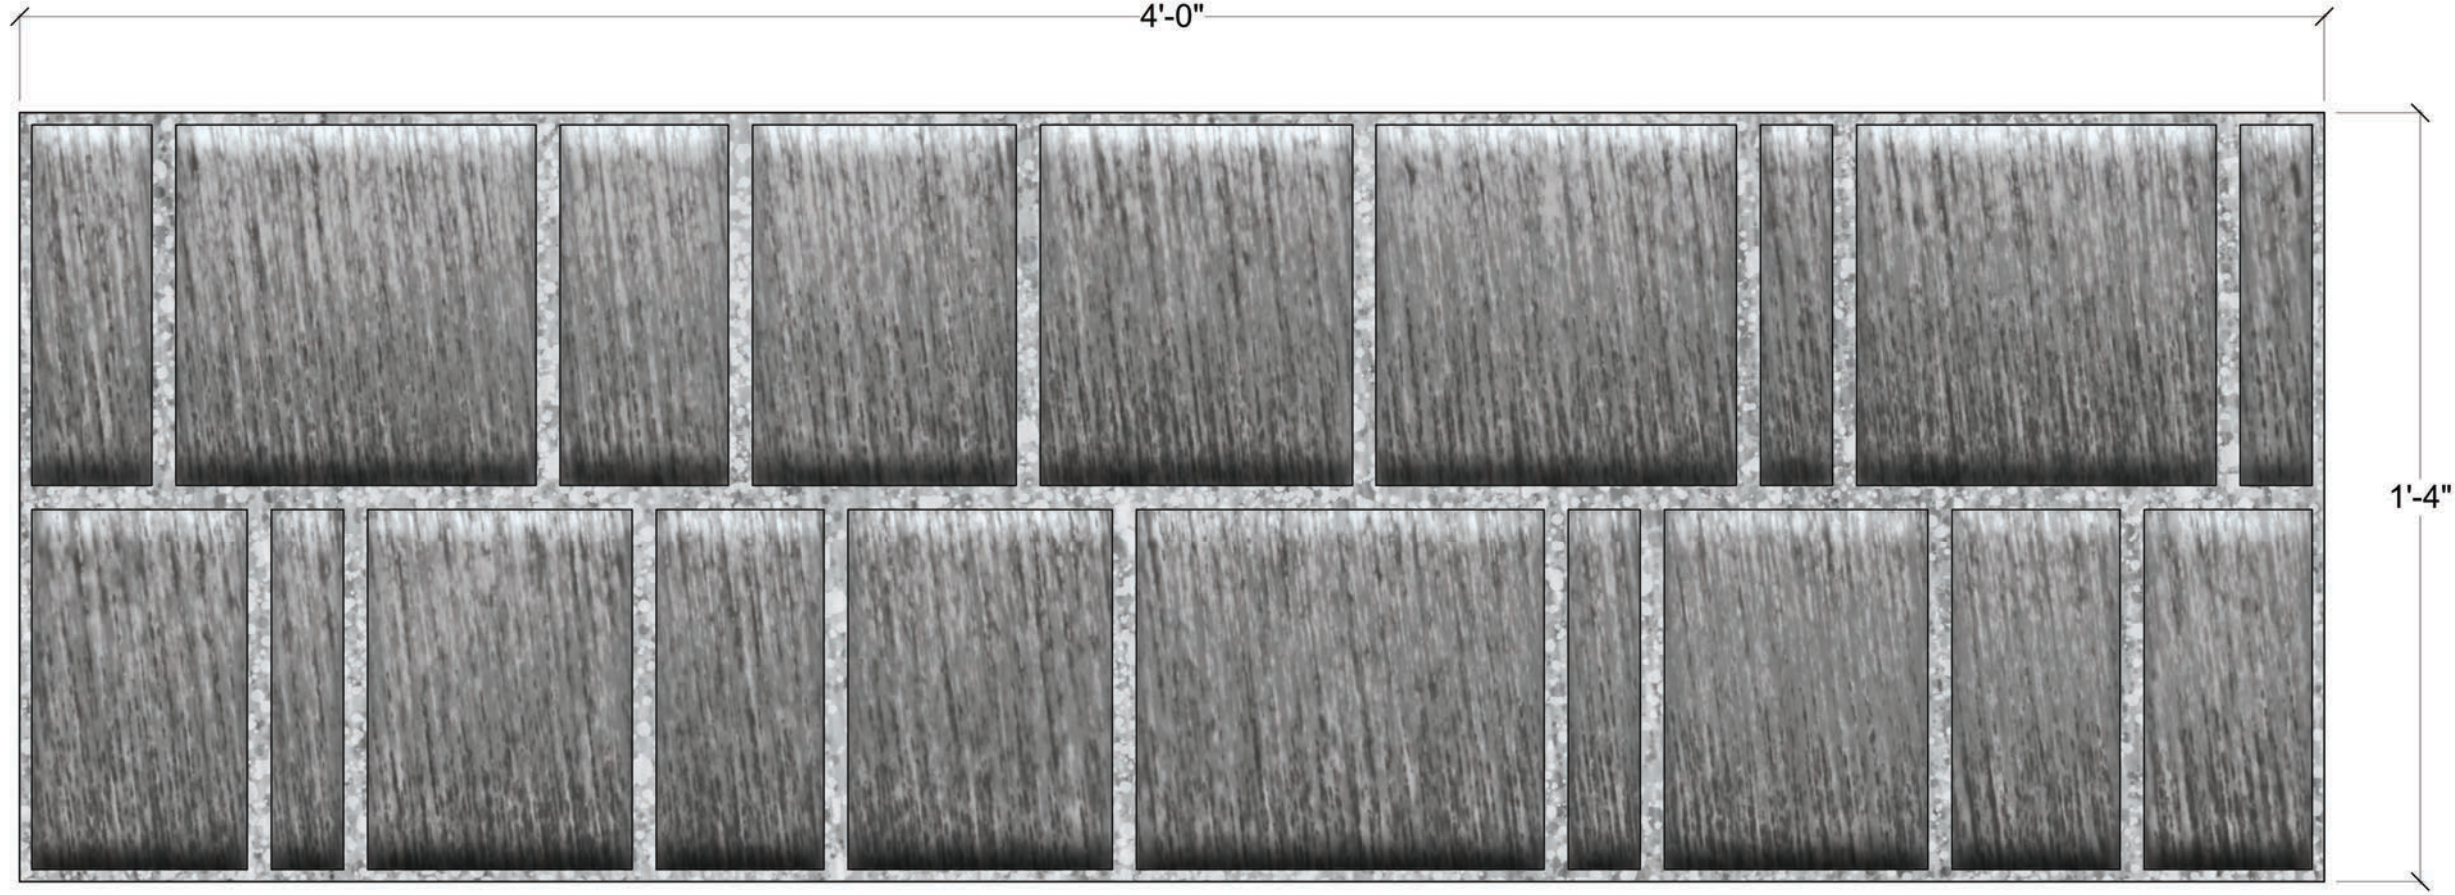

Disclaimer:
 Drawings are only meant only to illustrate ideas and are not to be used as a basis for construction. All structural elements and details must be evaluated and stamped by a certified technical director before construction. The designer does not assume any liability for structural integrity in the designs. The company selected to build the designs will assume all liability to its structural integrity and related consumer, crew and performer safety.

Brandon M. Newton
 Scenic Designer Signature

Venue: **University of Miami**

Stage: **Jerry Herman Ring Theatre**

Director: **Bruce Miller**

Scenic Charge Artist: **Brandon M. Newton**

Show Title: **THE IMPORTANCE OF BEING EARNEST**

Sheet Title: **Paint Elevation - Platform Facing Detail**

Date: **18 July 2023**

Scale: **3" = 1'-0"**

Designer: **Brandon M. Newton**

Drawn By: **Brandon M. Newton**

Sheet Number: **ELE-5** of **7**

PAINT ELEVATION - CENTER ARCH

- PAINT 1 FULL CENTER ARCH
- PAINT 2 ARCH RETURNS
- SATIN FINISH
- PAINT TEXTURE ON ALL FACES
- ALL WHITE SPACES ARE OPEN



CENTER ARCH - SL SIDE



ARCH RETURN

Disclaimer:
 Drawings are only meant only to illustrate ideas and are not intended for construction. The designer does not assume any liability for structural integrity in the designs. The company selected to build the designs will assume all liability to its structural integrity and related consumer, crew and performer safety.

Brandon M. Newton
 Scenic Designer Signature

Venue:	University of Miami
Stage:	Jerry Herman Ring Theatre
Director:	Bruce Miller
Scenic Charge Artist:	Brandon M. Newton

Show Title:
THE IMPORTANCE OF BEING EARNEST

Sheet Title:	Paint Elevation - Center Arch & Returns
Date:	18 July 2023
Scale:	1" = 1'-0"
Designer:	Brandon M. Newton
Drawn By:	Brandon M. Newton


Sheet Number:
ELE-6
 of: 7

PAINT ELEVATION - SR WALL & SL WALL

- PAINT 1 OF EACH
- WOOD HAS SATIN FINISH
- SOLID COLOR HAS MATTE FINISH
- ALL WHITE SPACES ARE OPEN



SR WALL

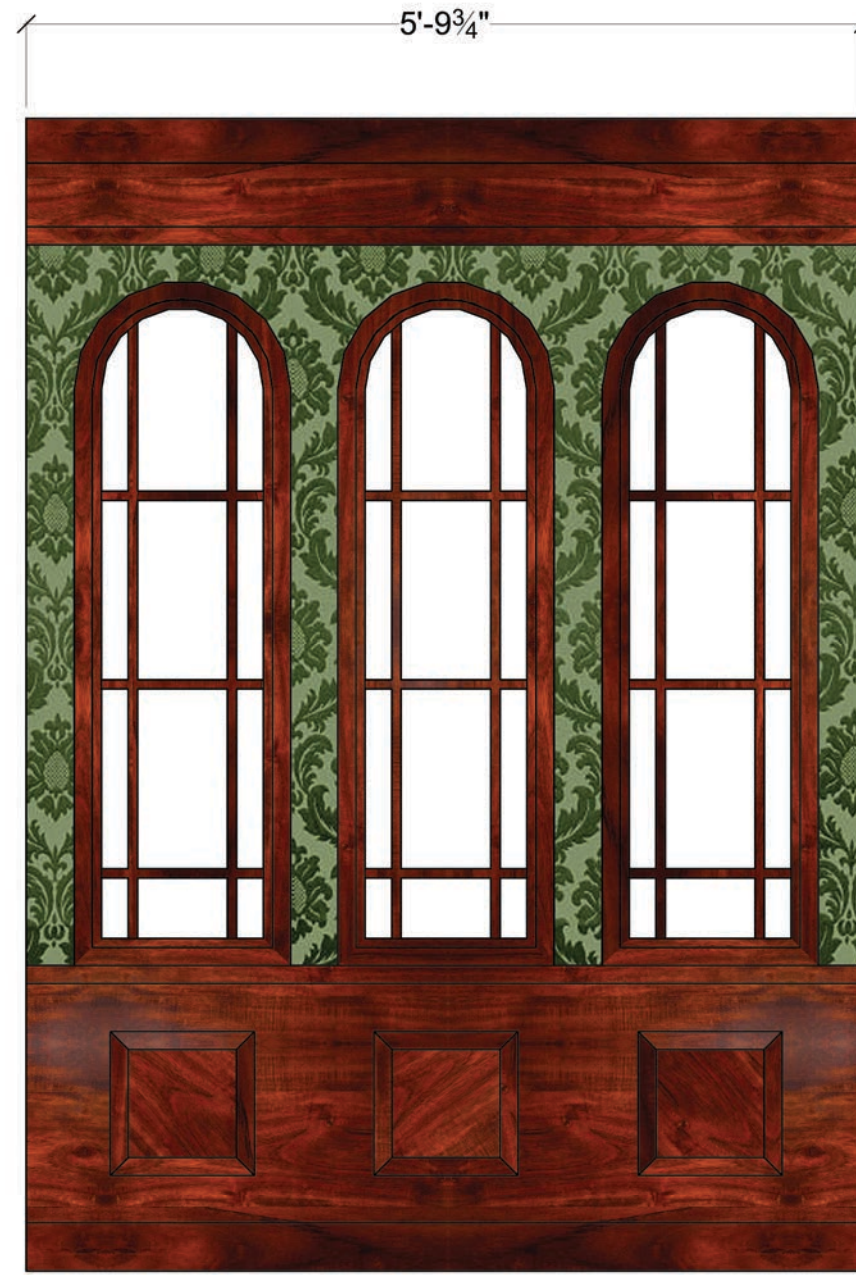

SL WALL

Disclaimer:
 Drawings are only meant only to illustrate ideas and are not to be used for construction. All structural elements and details must be evaluated and stamped by a certified technical director before construction. The designer does not assume any liability for structural integrity in the designs. The company selected to build the designs will assume all liability to its structural integrity and related consumer, crew and performer safety.

Brandon M. Newton
 Scenic Designer Signature

Venue: University of Miami
 Stage: Jerry Herman Ring Theatre
 Director: Bruce Miller
 Scenic Charge Artist: Brandon M. Newton

Show Title: **THE IMPORTANCE OF BEING EARNEST**

Sheet Title: Paint Elevation - SR Wall & SL Wall
 Date: 18 July 2023
 Designer: Brandon M. Newton
 Scale: 3/4" = 1'-0"
 Drawn By: Brandon M. Newton

Sheet Number: **ELE-7** of 7

PAINT ELEVATION - WINDOW INSERTS

SCALE: 2" = 1'-0"

- PAINT 8
- SATIN FINISH



WINDOW INSERT

PAINT ELEVATION - SIDE ARCHES & ARCH BRACES

SCALE: 1" = 1'-0"

- PAINT 2 OF EACH
- WOOD HAS SATIN FINISH
- SOLID COLOR HAS MATTE FINISH
- ALL WHITE SPACES ARE OPEN



ARCH BRACE



SIDE ARCH

Disclaimer:
 Drawings are only meant only to illustrate ideas and are not to be used for construction. The designer does not assume any liability for structural integrity in the designs. The company selected to build the designs will assume all liability to its structural integrity and related consumer, crew and performer safety.

Brandon M. Newton
 Scenic Designer Signature

Venue: University of Miami
 Stage: Jerry Herman Ring Theatre
 Director: Bruce Miller
 Scenic Charge Artist: Brandon M. Newton

Show Title: **THE IMPORTANCE OF BEING EARNEST**

Sheet Title: Paint Elevation - Side Arches, Arch Braces, & Window Inserts
 Date: 18 July 2023
 Designer: Brandon M. Newton
 Scale: 1" = 1'-0"
 Drawn By: Brandon M. Newton

Sheet Number: **ELE-8** of 7