

Disclaimer:
 Drawings are only meant only to illustrate ideas and are not intended to be used for construction. The designer does not assume any liability for structural integrity in the designs. The company selected to build the designs will assume all liability to its structural integrity and related consummation, crew and performer safety.

Eric Sewall Nelson
 Scenic Designer Signature

Venue: **University of Miami**

Stage: **Jerry Herman Ring theatre**

Director: **Samantha Pazos**

Technical Director: **Eric Sewall Nelson**

Show Title: **THE ROVER**

Sheet Title: **Composite Groundplan**

Date: **30 Nov 2022**


Scale: **1/4" = 1'-0"**

Designer: **Brandon M. Newton**

Drawn By: **Brandon M. Newton**

Sheet Number: **GP-0**

of: **15**

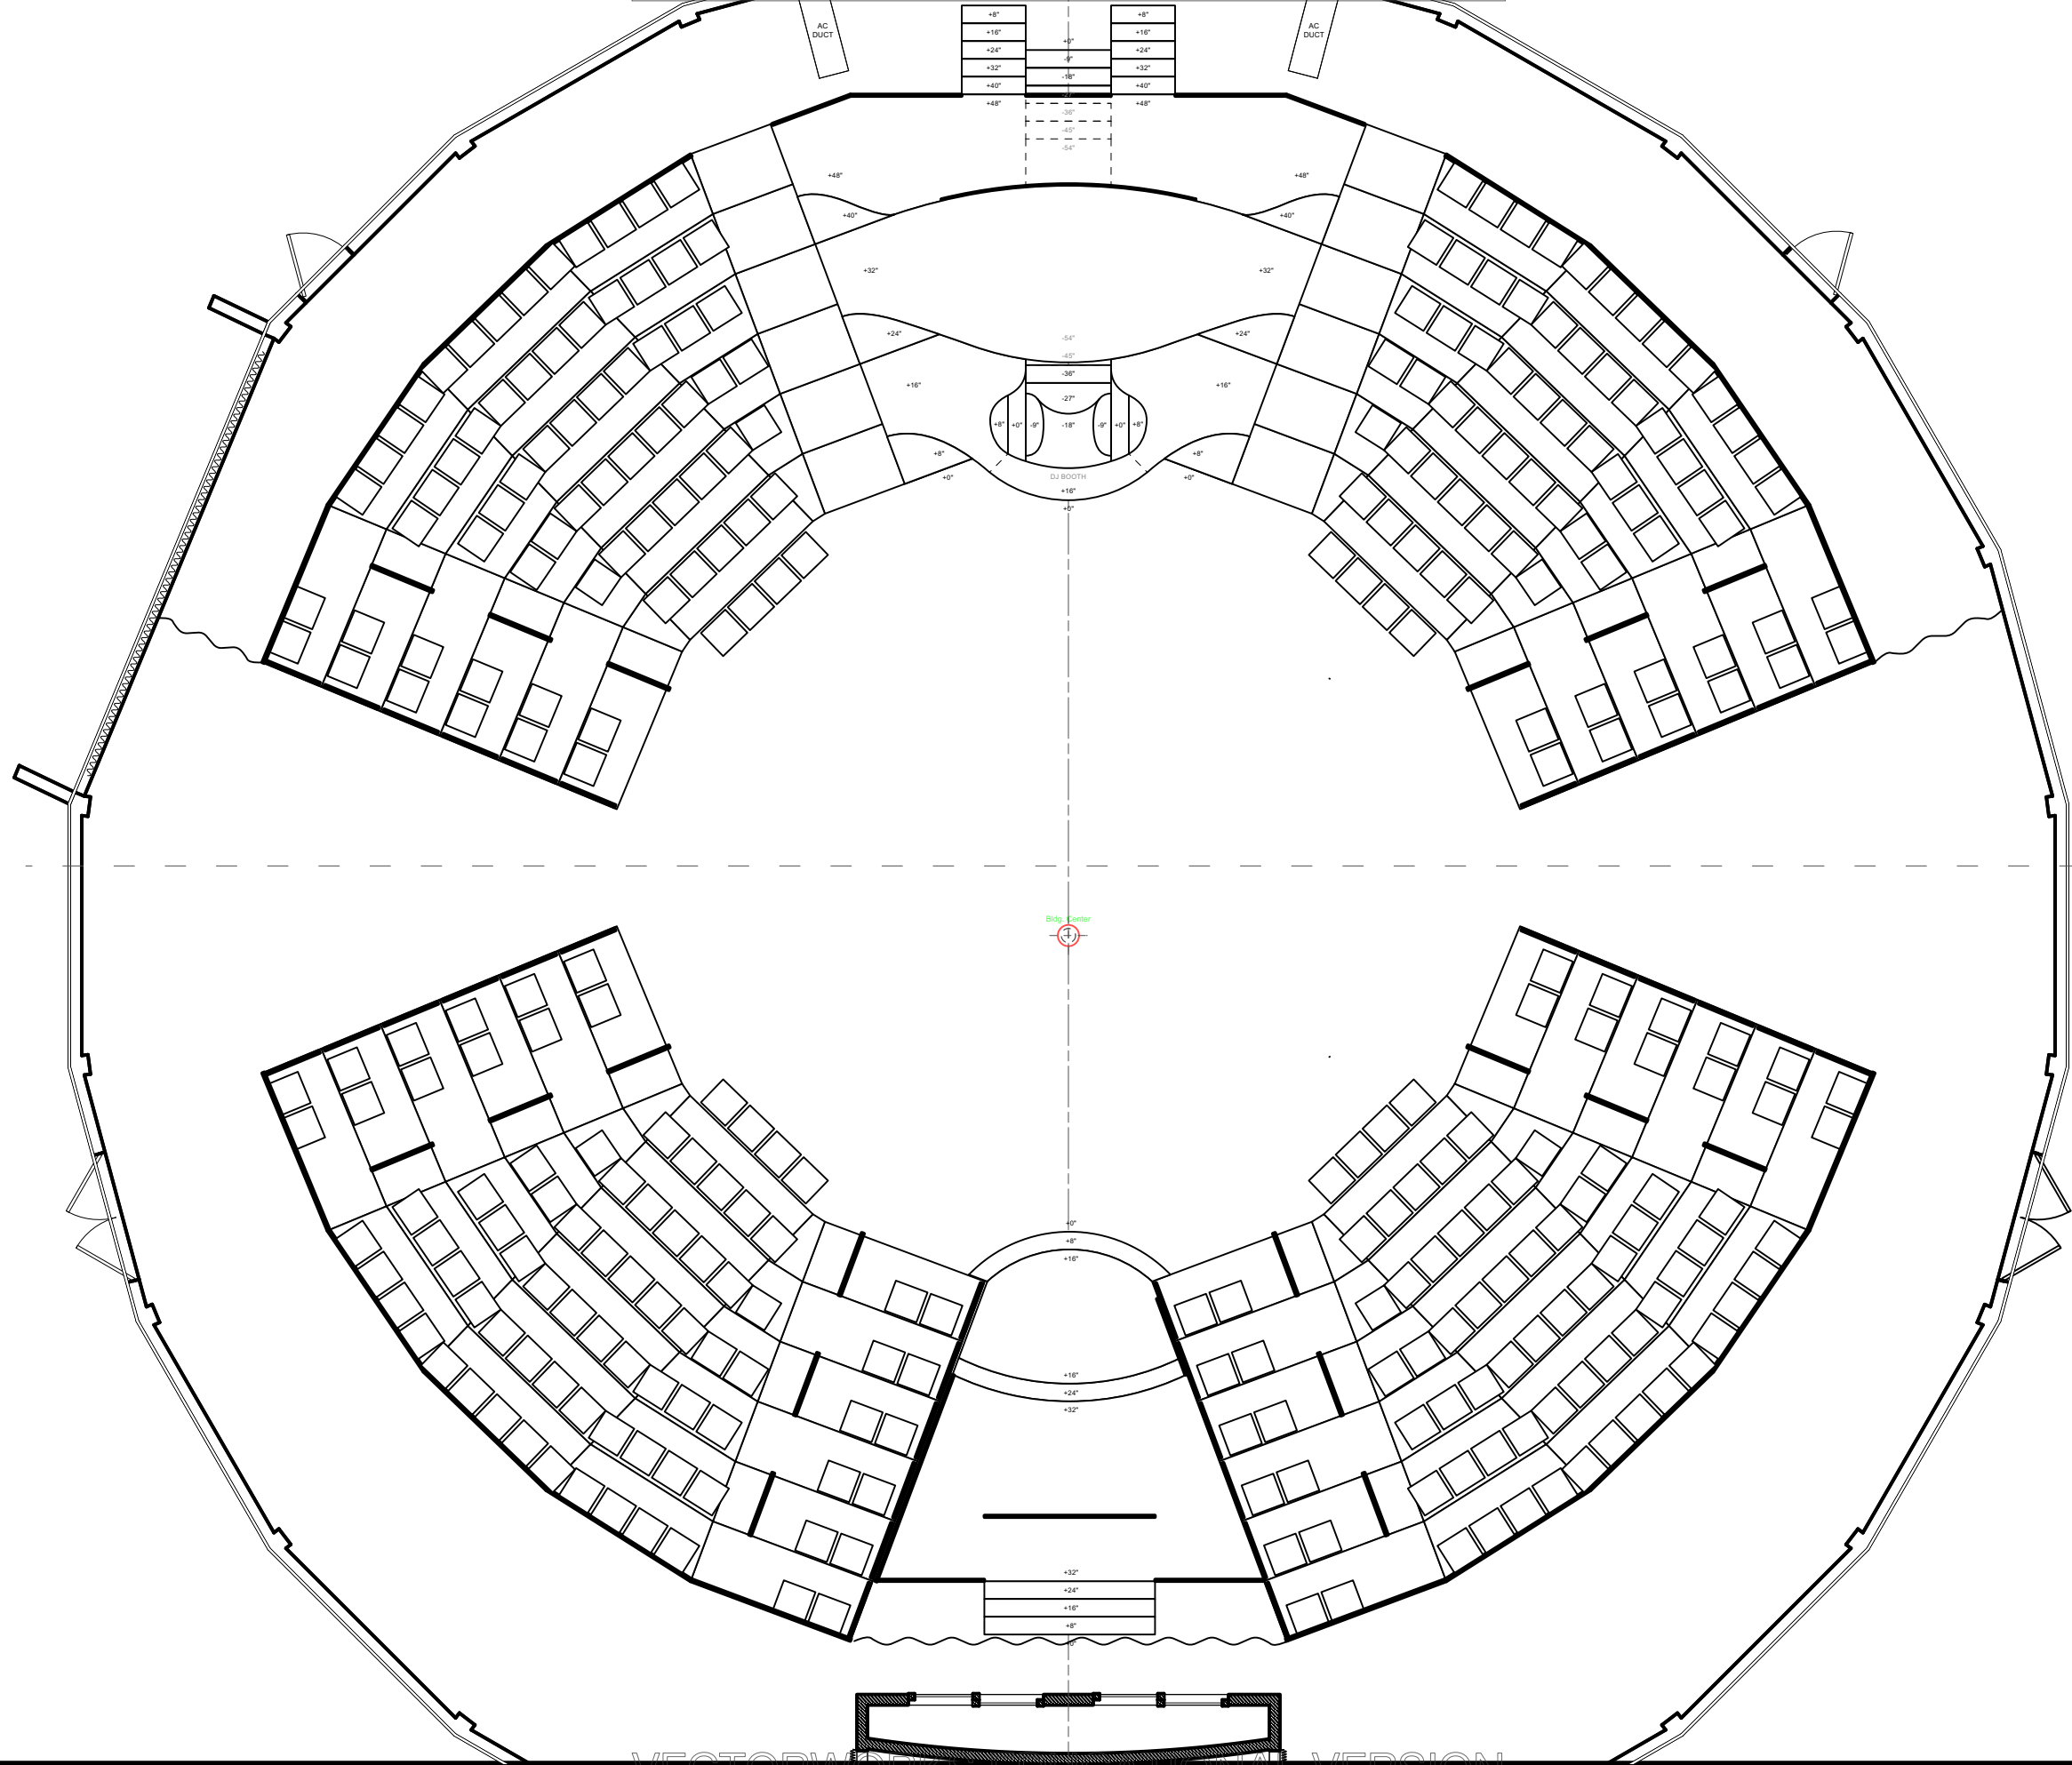

Disclaimer:
 Drawings are only meant only to illustrate ideas and are not intended to be used for construction. The structural elements shown in the design must be evaluated and stamped by a certified technical director before construction. The designer does not assume any liability for structural integrity in the designs. The company selected to build the designs will assume all liability to its structural integrity and related consumery, crew and performer safety.


Eric Sewall Nelson
 Scenic Designer Signature

Venue: University of Miami
 Stage: Jerry Herman Ring theatre
 Director: Samantha Pazos
 Technical Director: Eric Sewall Nelson

Show Title: THE ROVER

Sheet Title: Groundplan - A1S1 Florida's House
 Date: 30 Nov 2022
 Designer: Brandon M. Newton
 Scale: 1/4" = 1'-0"
 Drawn By: Brandon M. Newton

Sheet Number: GP-1
 of: 15

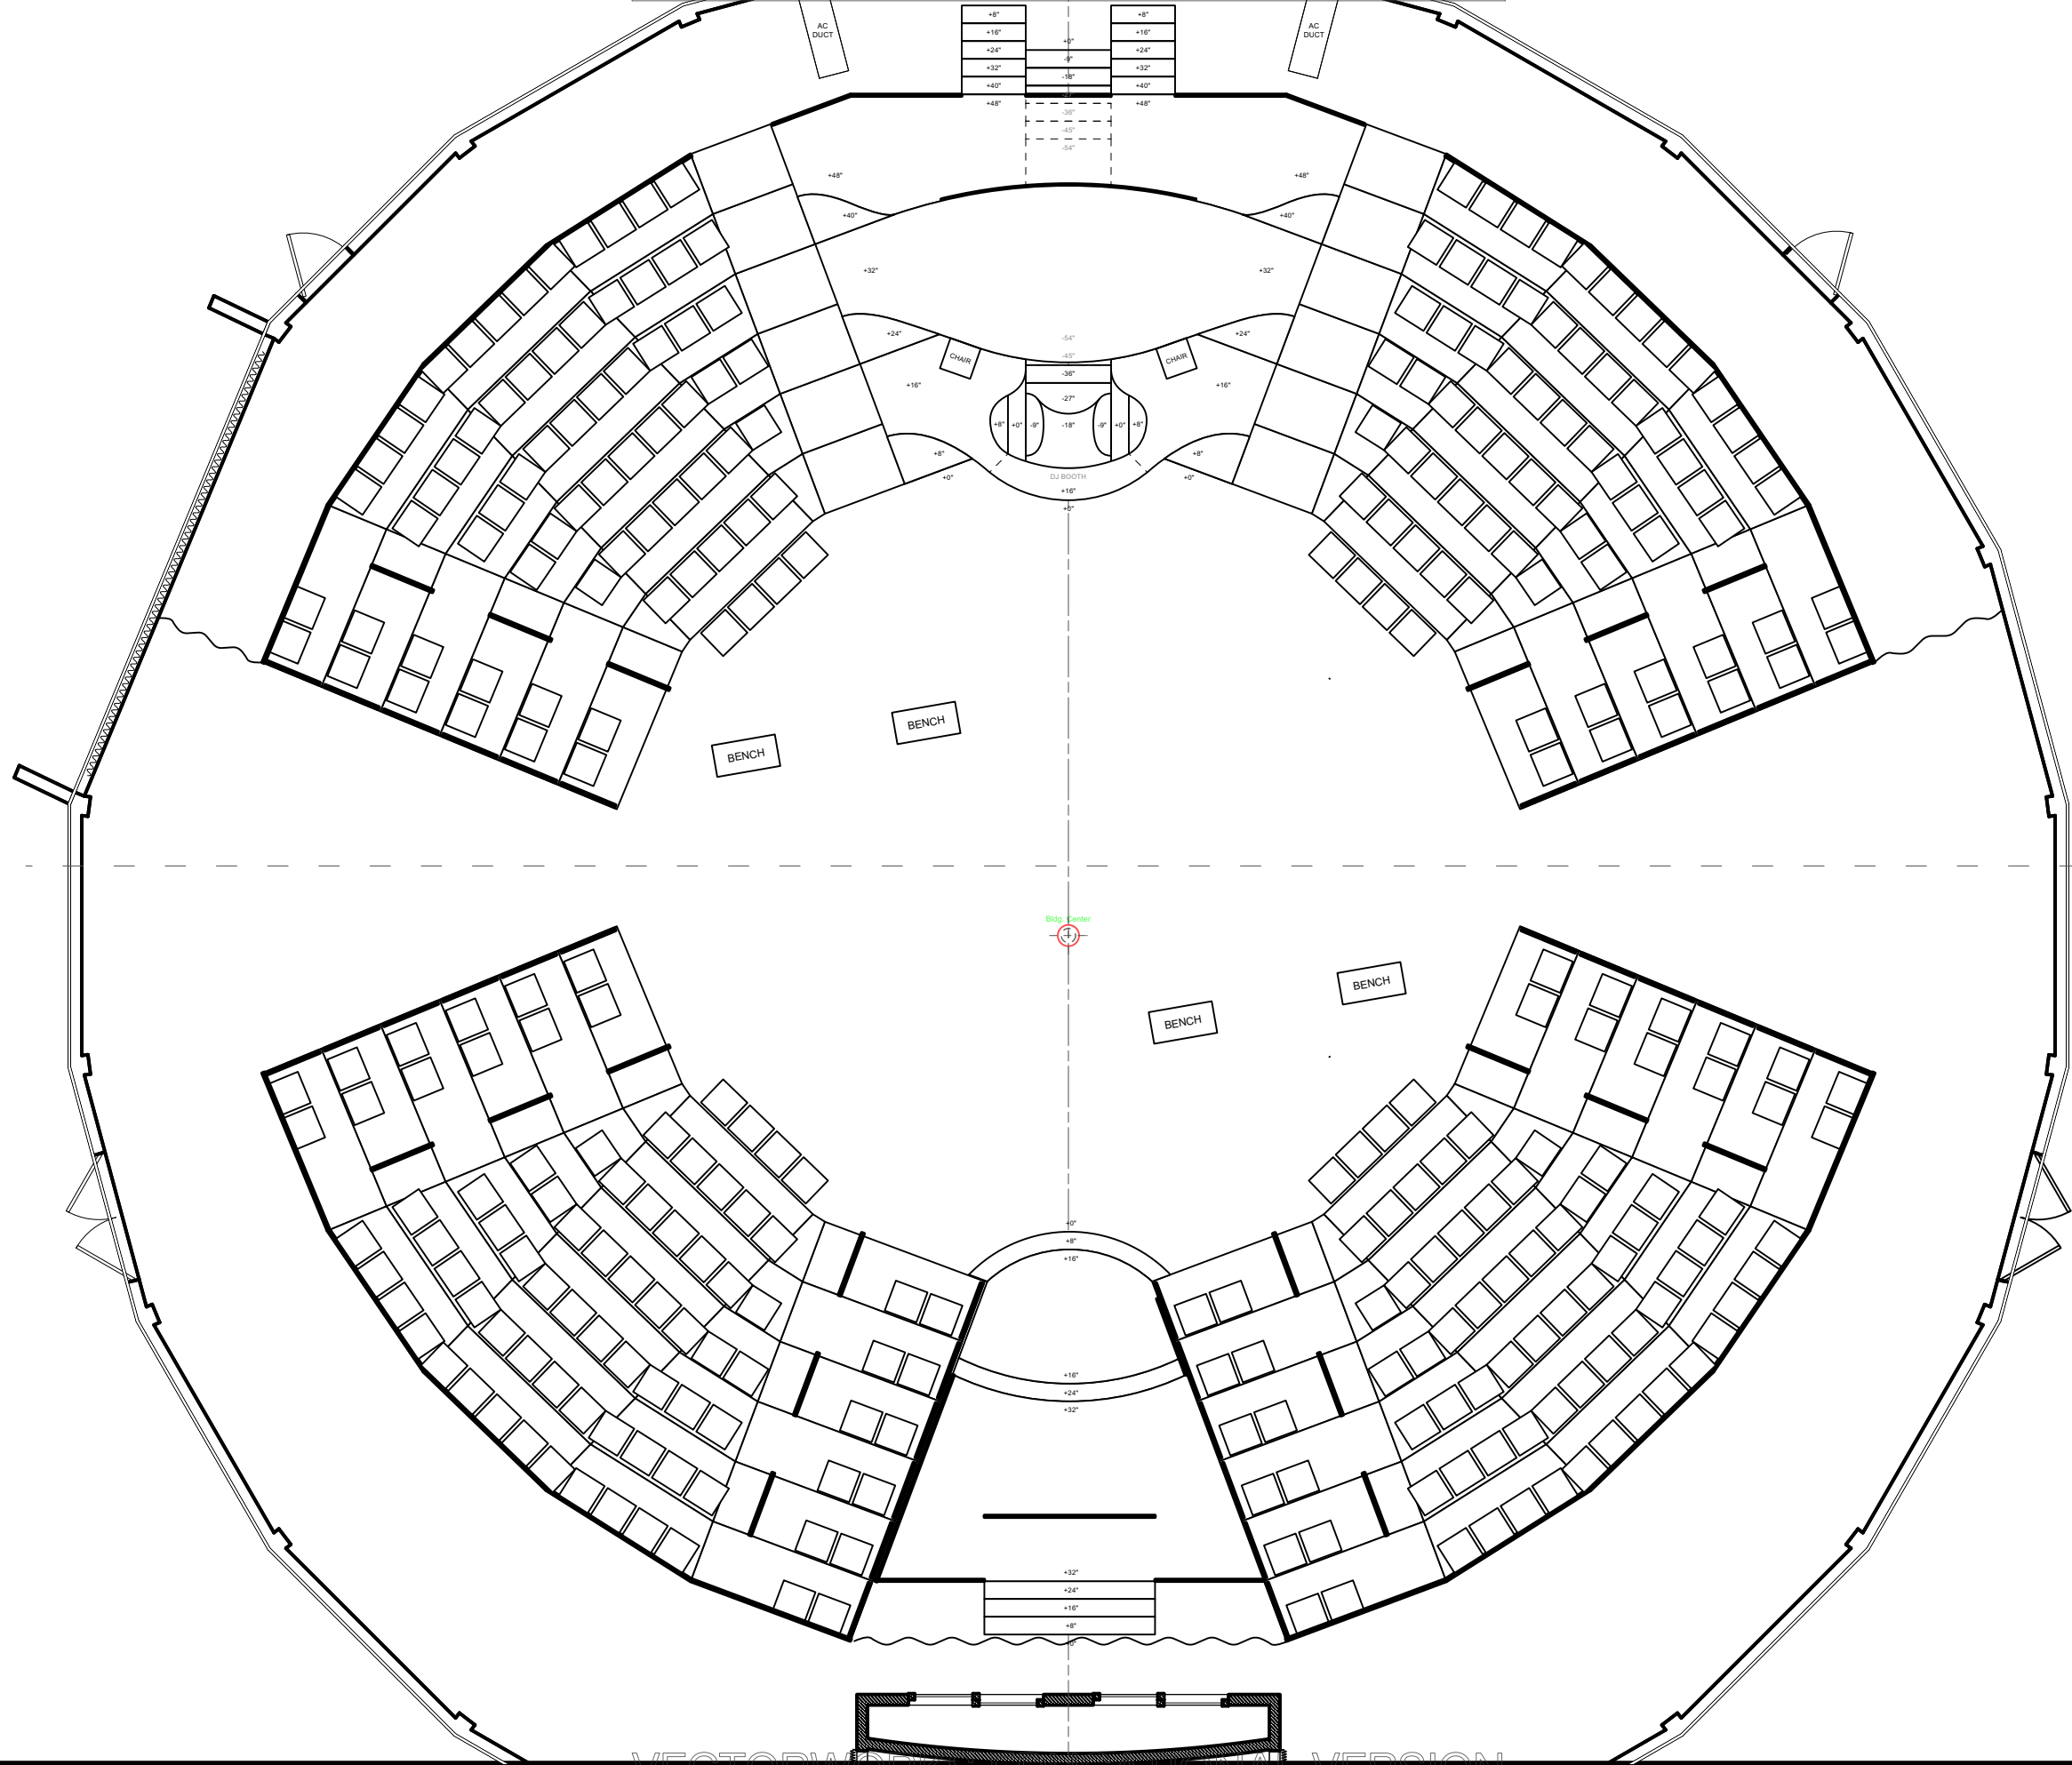

Disclaimer:
 Drawings are only meant only to illustrate ideas and are not to be used for construction. The designer does not assume any liability for structural integrity in the designs. The company selected to build the designs will assume all liability to its structural integrity and related consummation, crew and performer safety.

Eric Sewall Nelson
 Scenic Designer Signature

Venue: **University of Miami**

Stage: **Jerry Herman Ring theatre**

Director: **Samantha Pazos**

Technical Director: **Eric Sewall Nelson**

Show Title: **THE ROVER**

Sheet Title: **Groundplan - A1S2 Street**

Date: **30 Nov 2022**


Scale: **1/4" = 1'-0"**

Designer: **Brandon M. Newton**

Drawn By: **Brandon M. Newton**

Sheet Number: **GP-2**

of 15

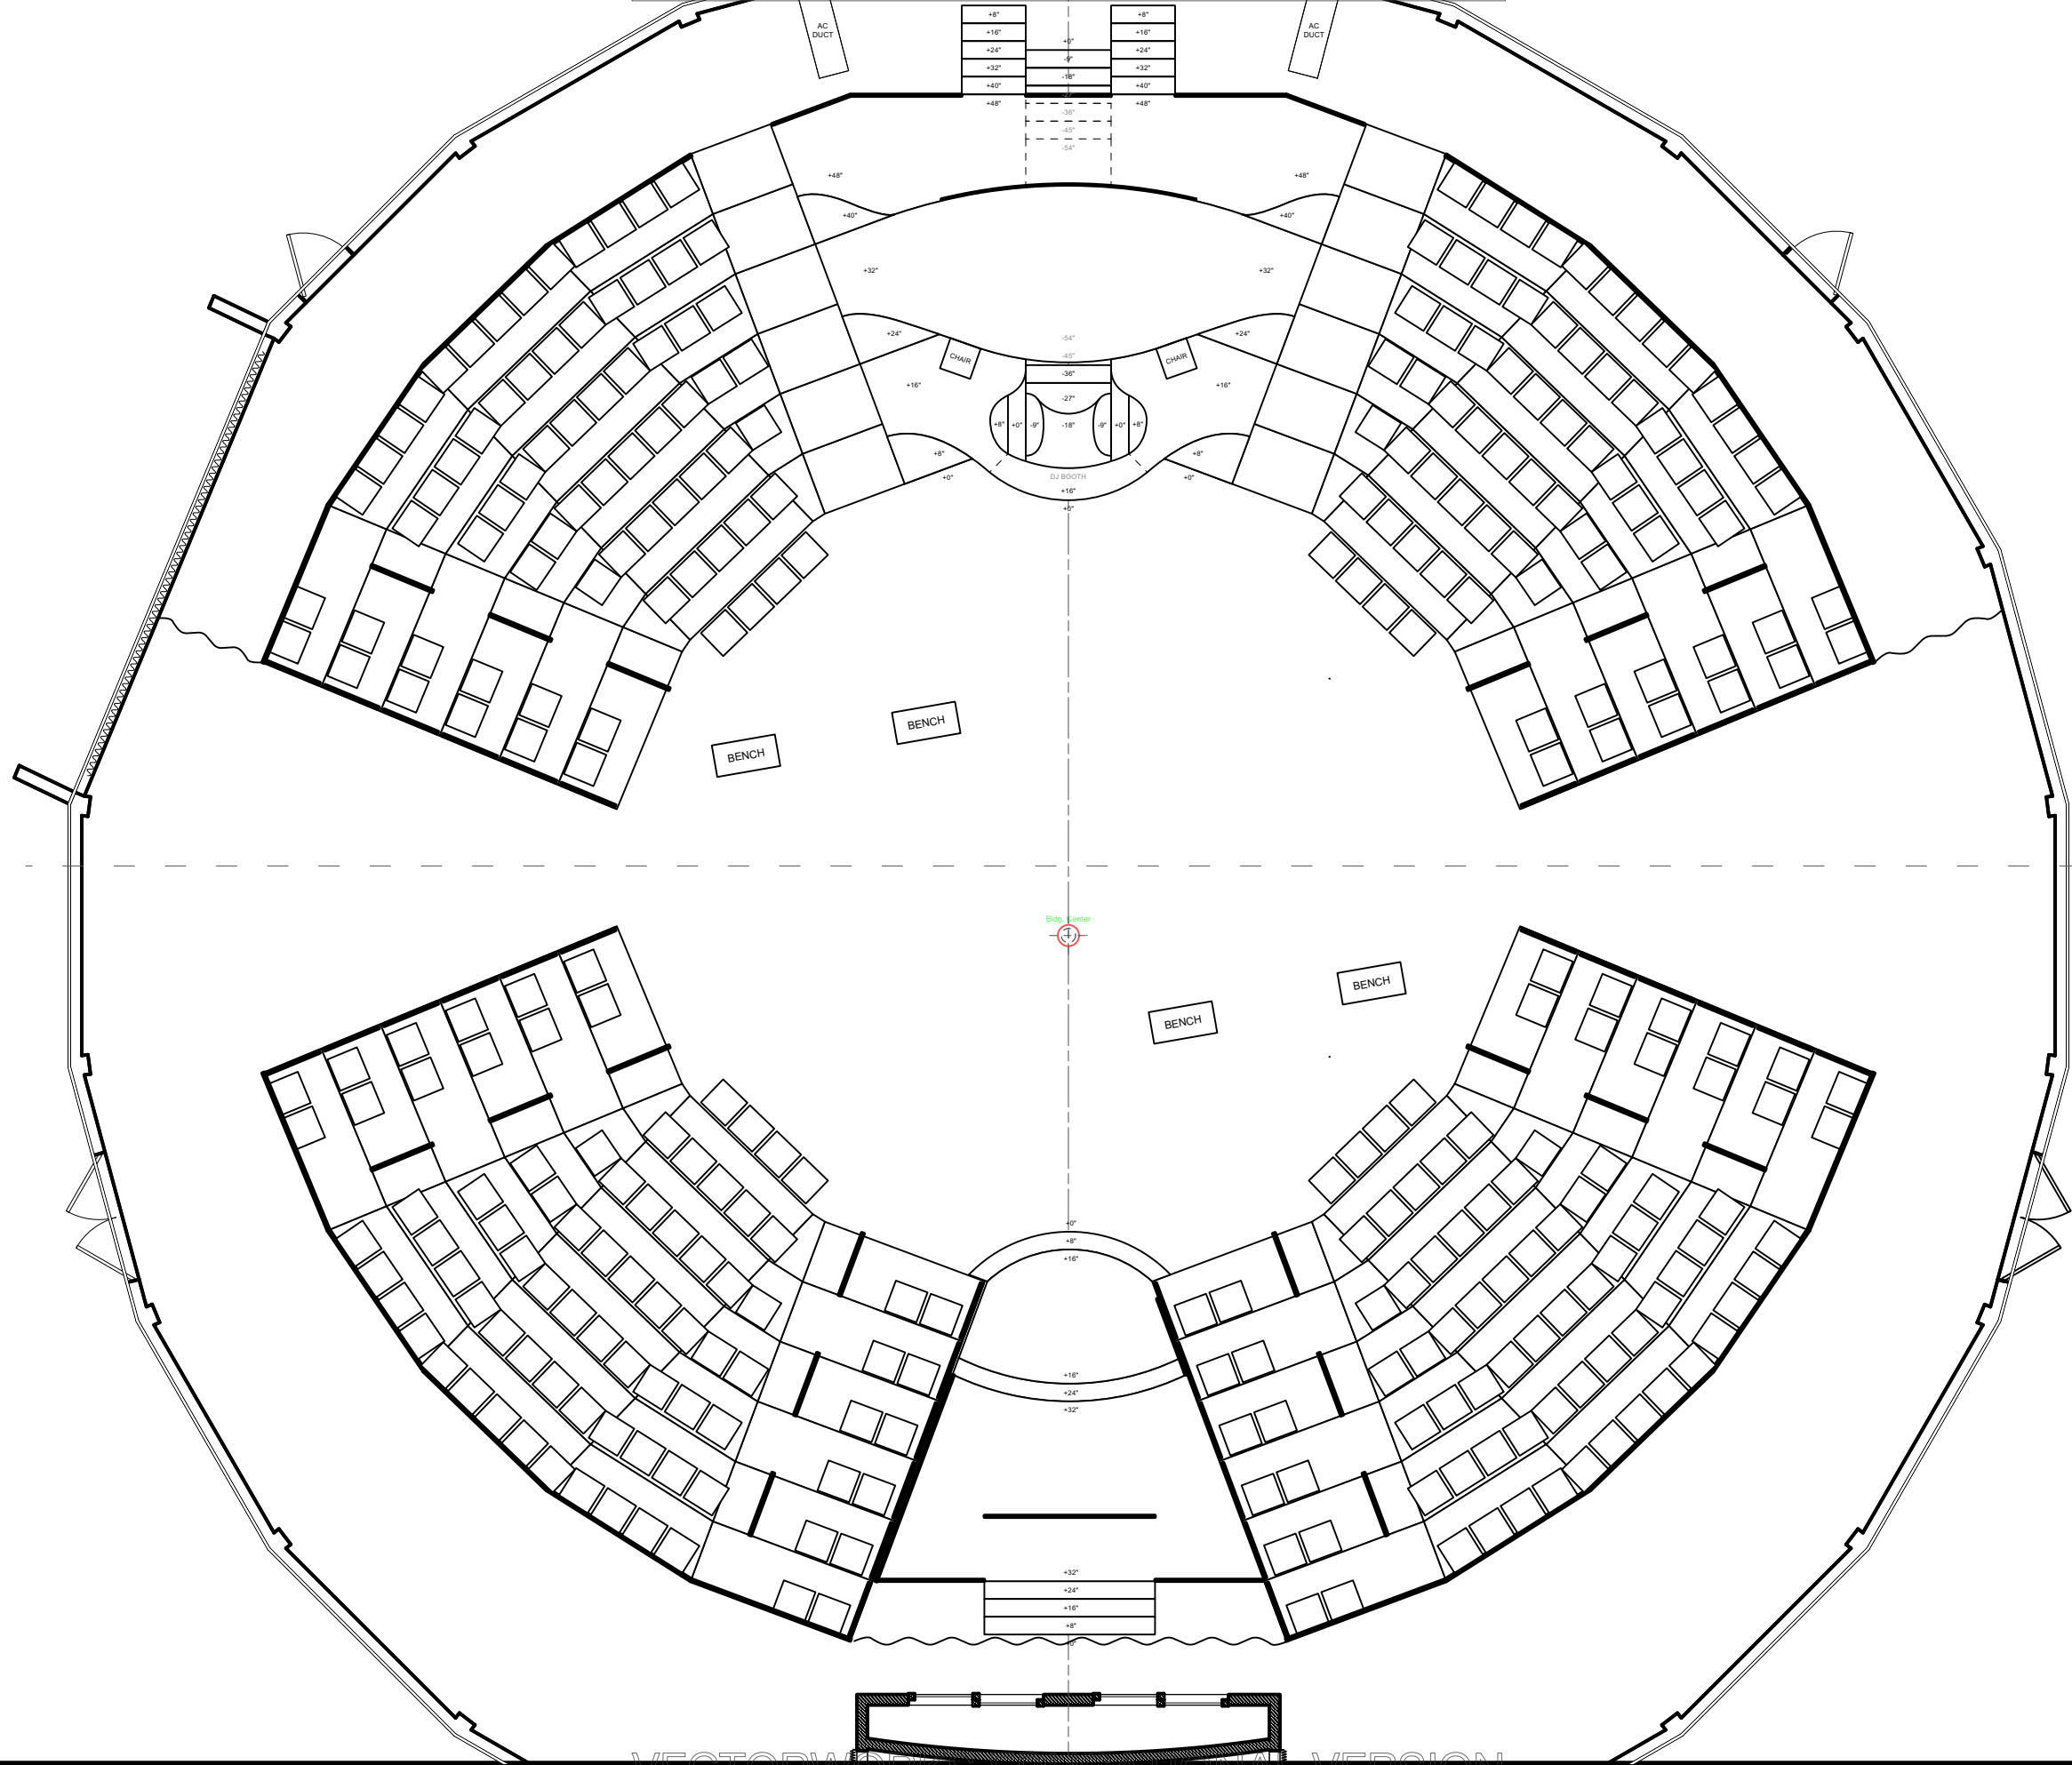


Disclaimer:
 Drawings are only meant only to illustrate ideas and are not intended to be used for construction. The designer does not assume any liability for structural integrity in the designs. The company selected to build the designs will assume all liability to its structural integrity and related consummation, crew and performer safety.

Eric Sewall Nelson
 Scenic Designer Signature

Venue: University of Miami
 Stage: Jerry Herman Ring theatre
 Director: Samantha Pazos
 Technical Director: Eric Sewall Nelson

Show Title: THE ROVER

Sheet Title: Groundplan - A2S1 Street
 Date: 30 Nov 2022
 Designer: Brandon M. Newton
 Scale: 1/4" = 1'-0"
 Drawn By: Brandon M. Newton
 Sheet Number: GP-3 of 15

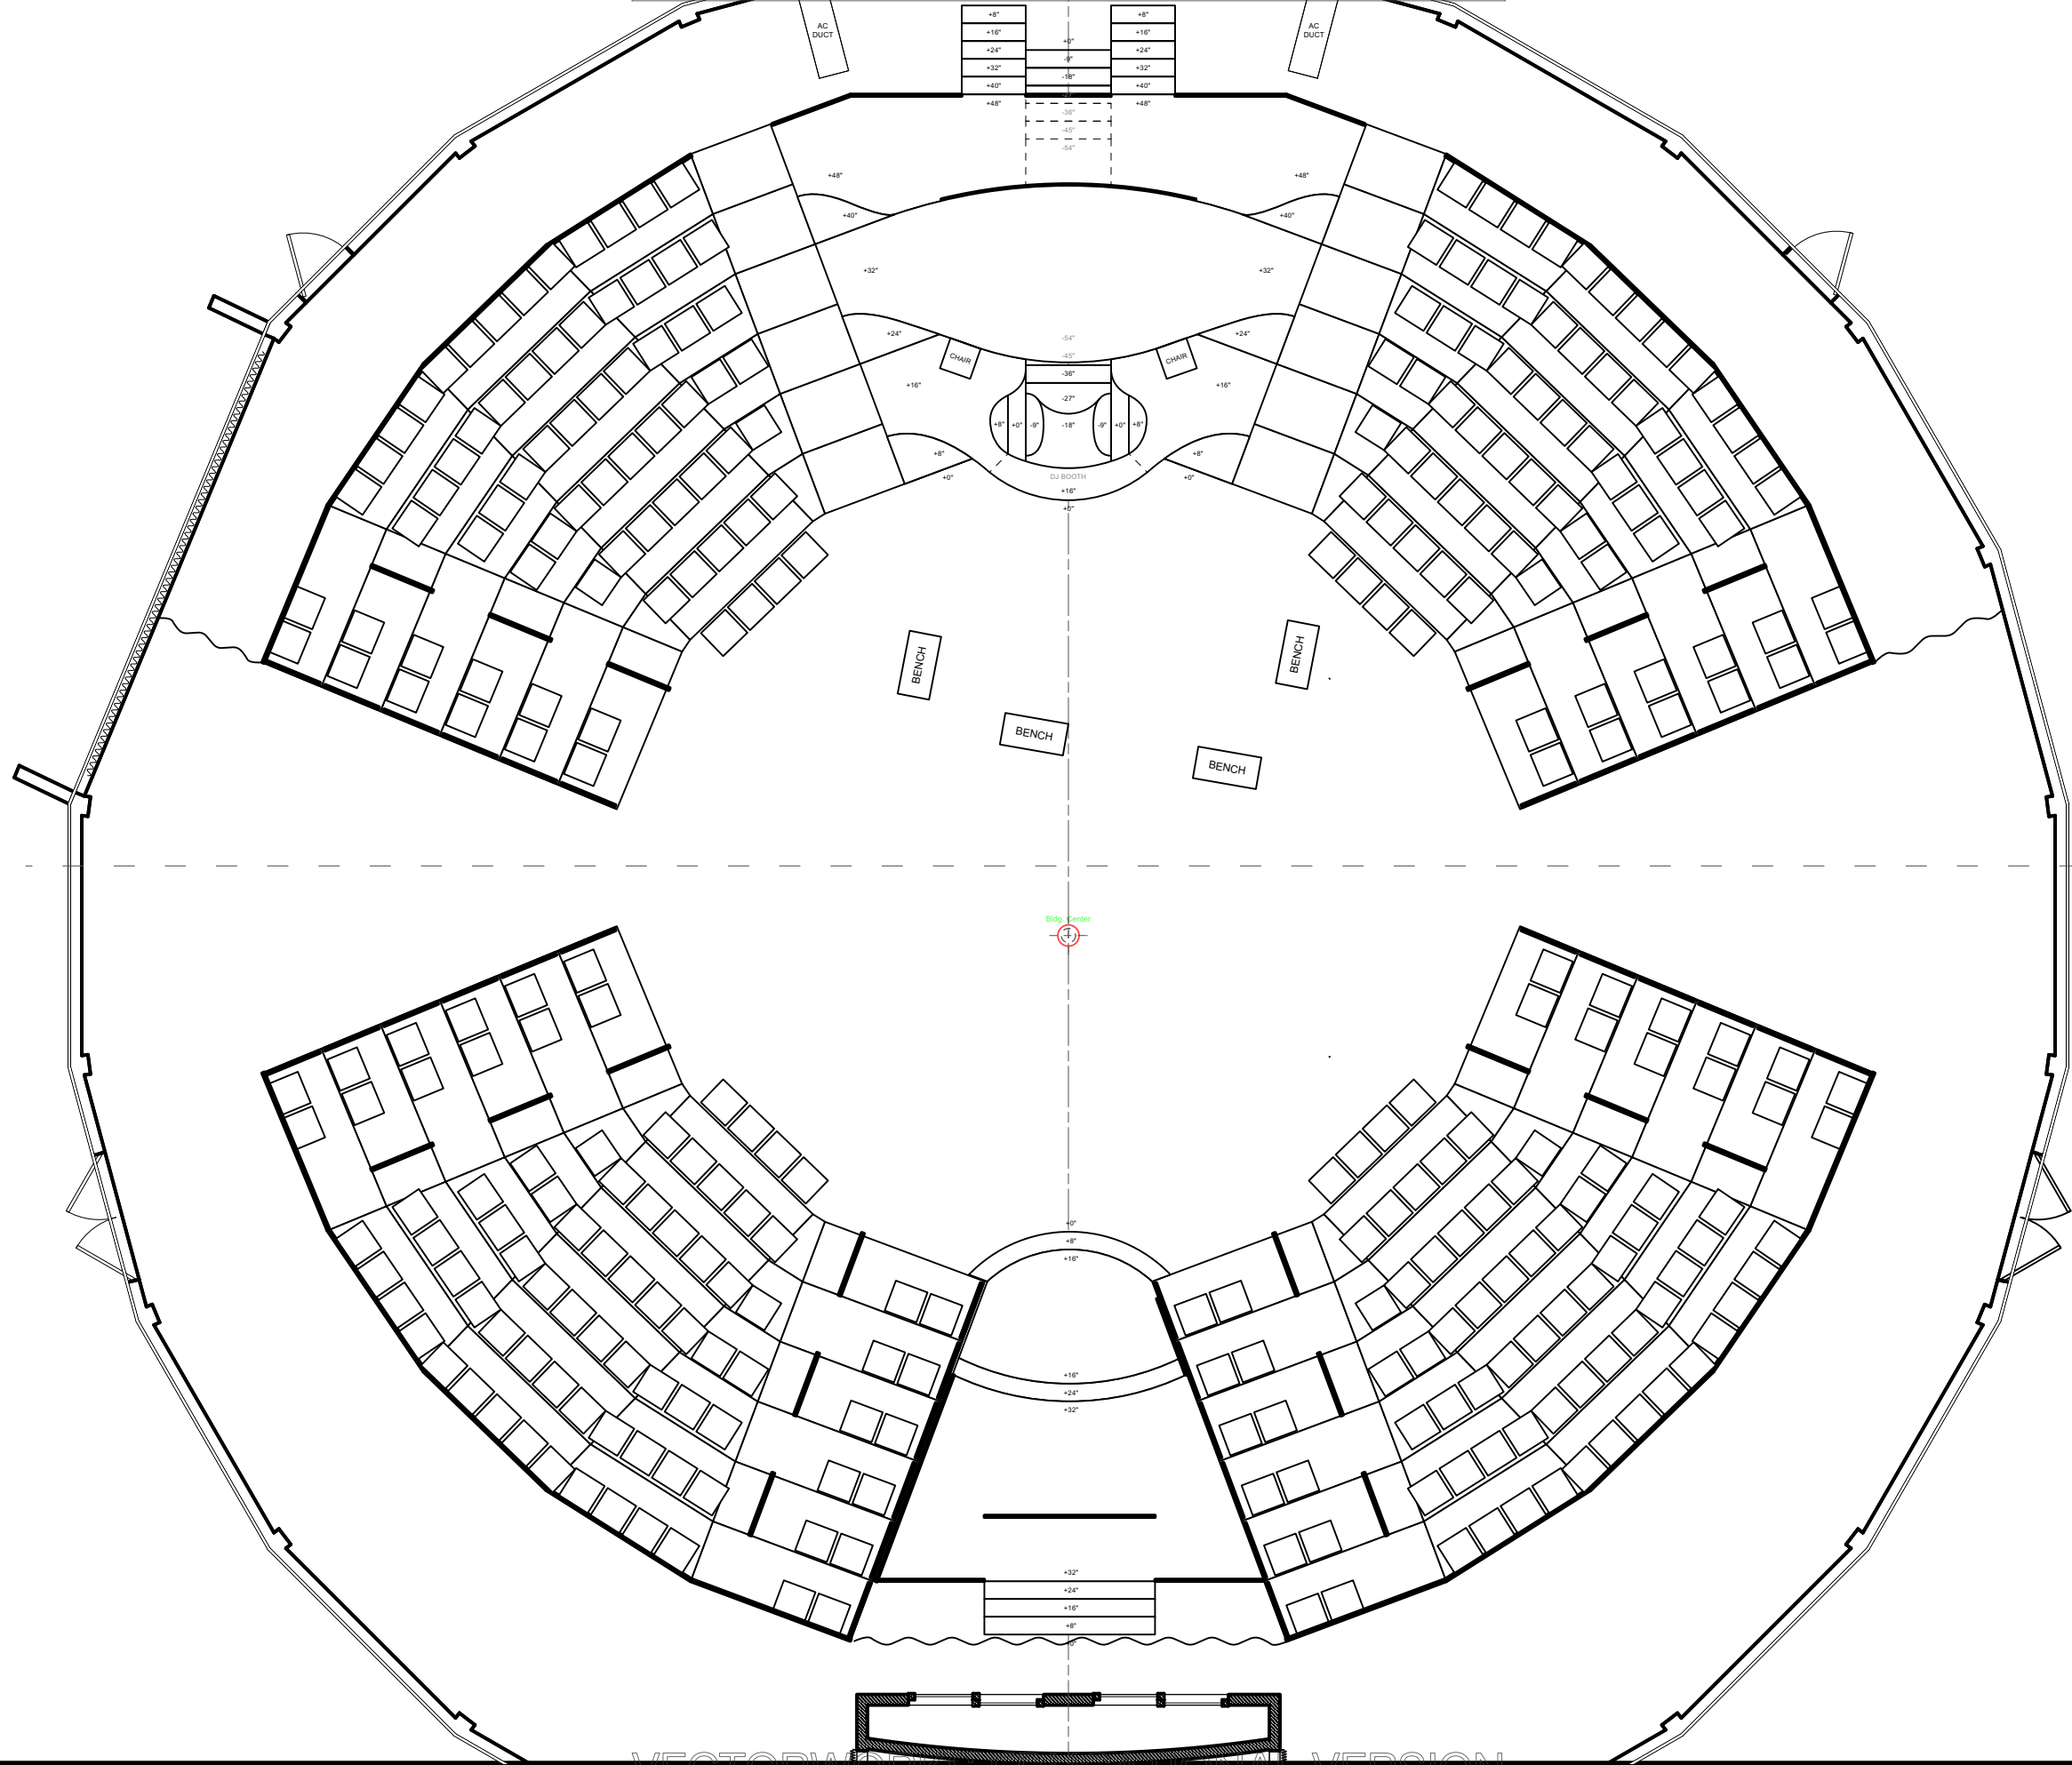

Disclaimer:
 Drawings are only meant only to illustrate ideas and are not intended to be used for construction. The designer does not assume any liability for structural integrity in the designs. The company selected to build the designs will assume all liability to its structural integrity and related consummation, crew and performer safety.


Eric Sewall Nelson
 Scenic Designer Signature

Venue: University of Miami
 Stage: Jerry Herman Ring theatre
 Director: Samantha Pazos
 Technical Director: Eric Sewall Nelson

Show Title: THE ROVER

Sheet Title: Groundplan - A2S2 Angelica's House
 Date: 30 Nov 2022
 Designer: Brandon M. Newton
 Scale: 1/4" = 1'-0"
 Drawn By: Brandon M. Newton

Sheet Number: GP-4
 of 15

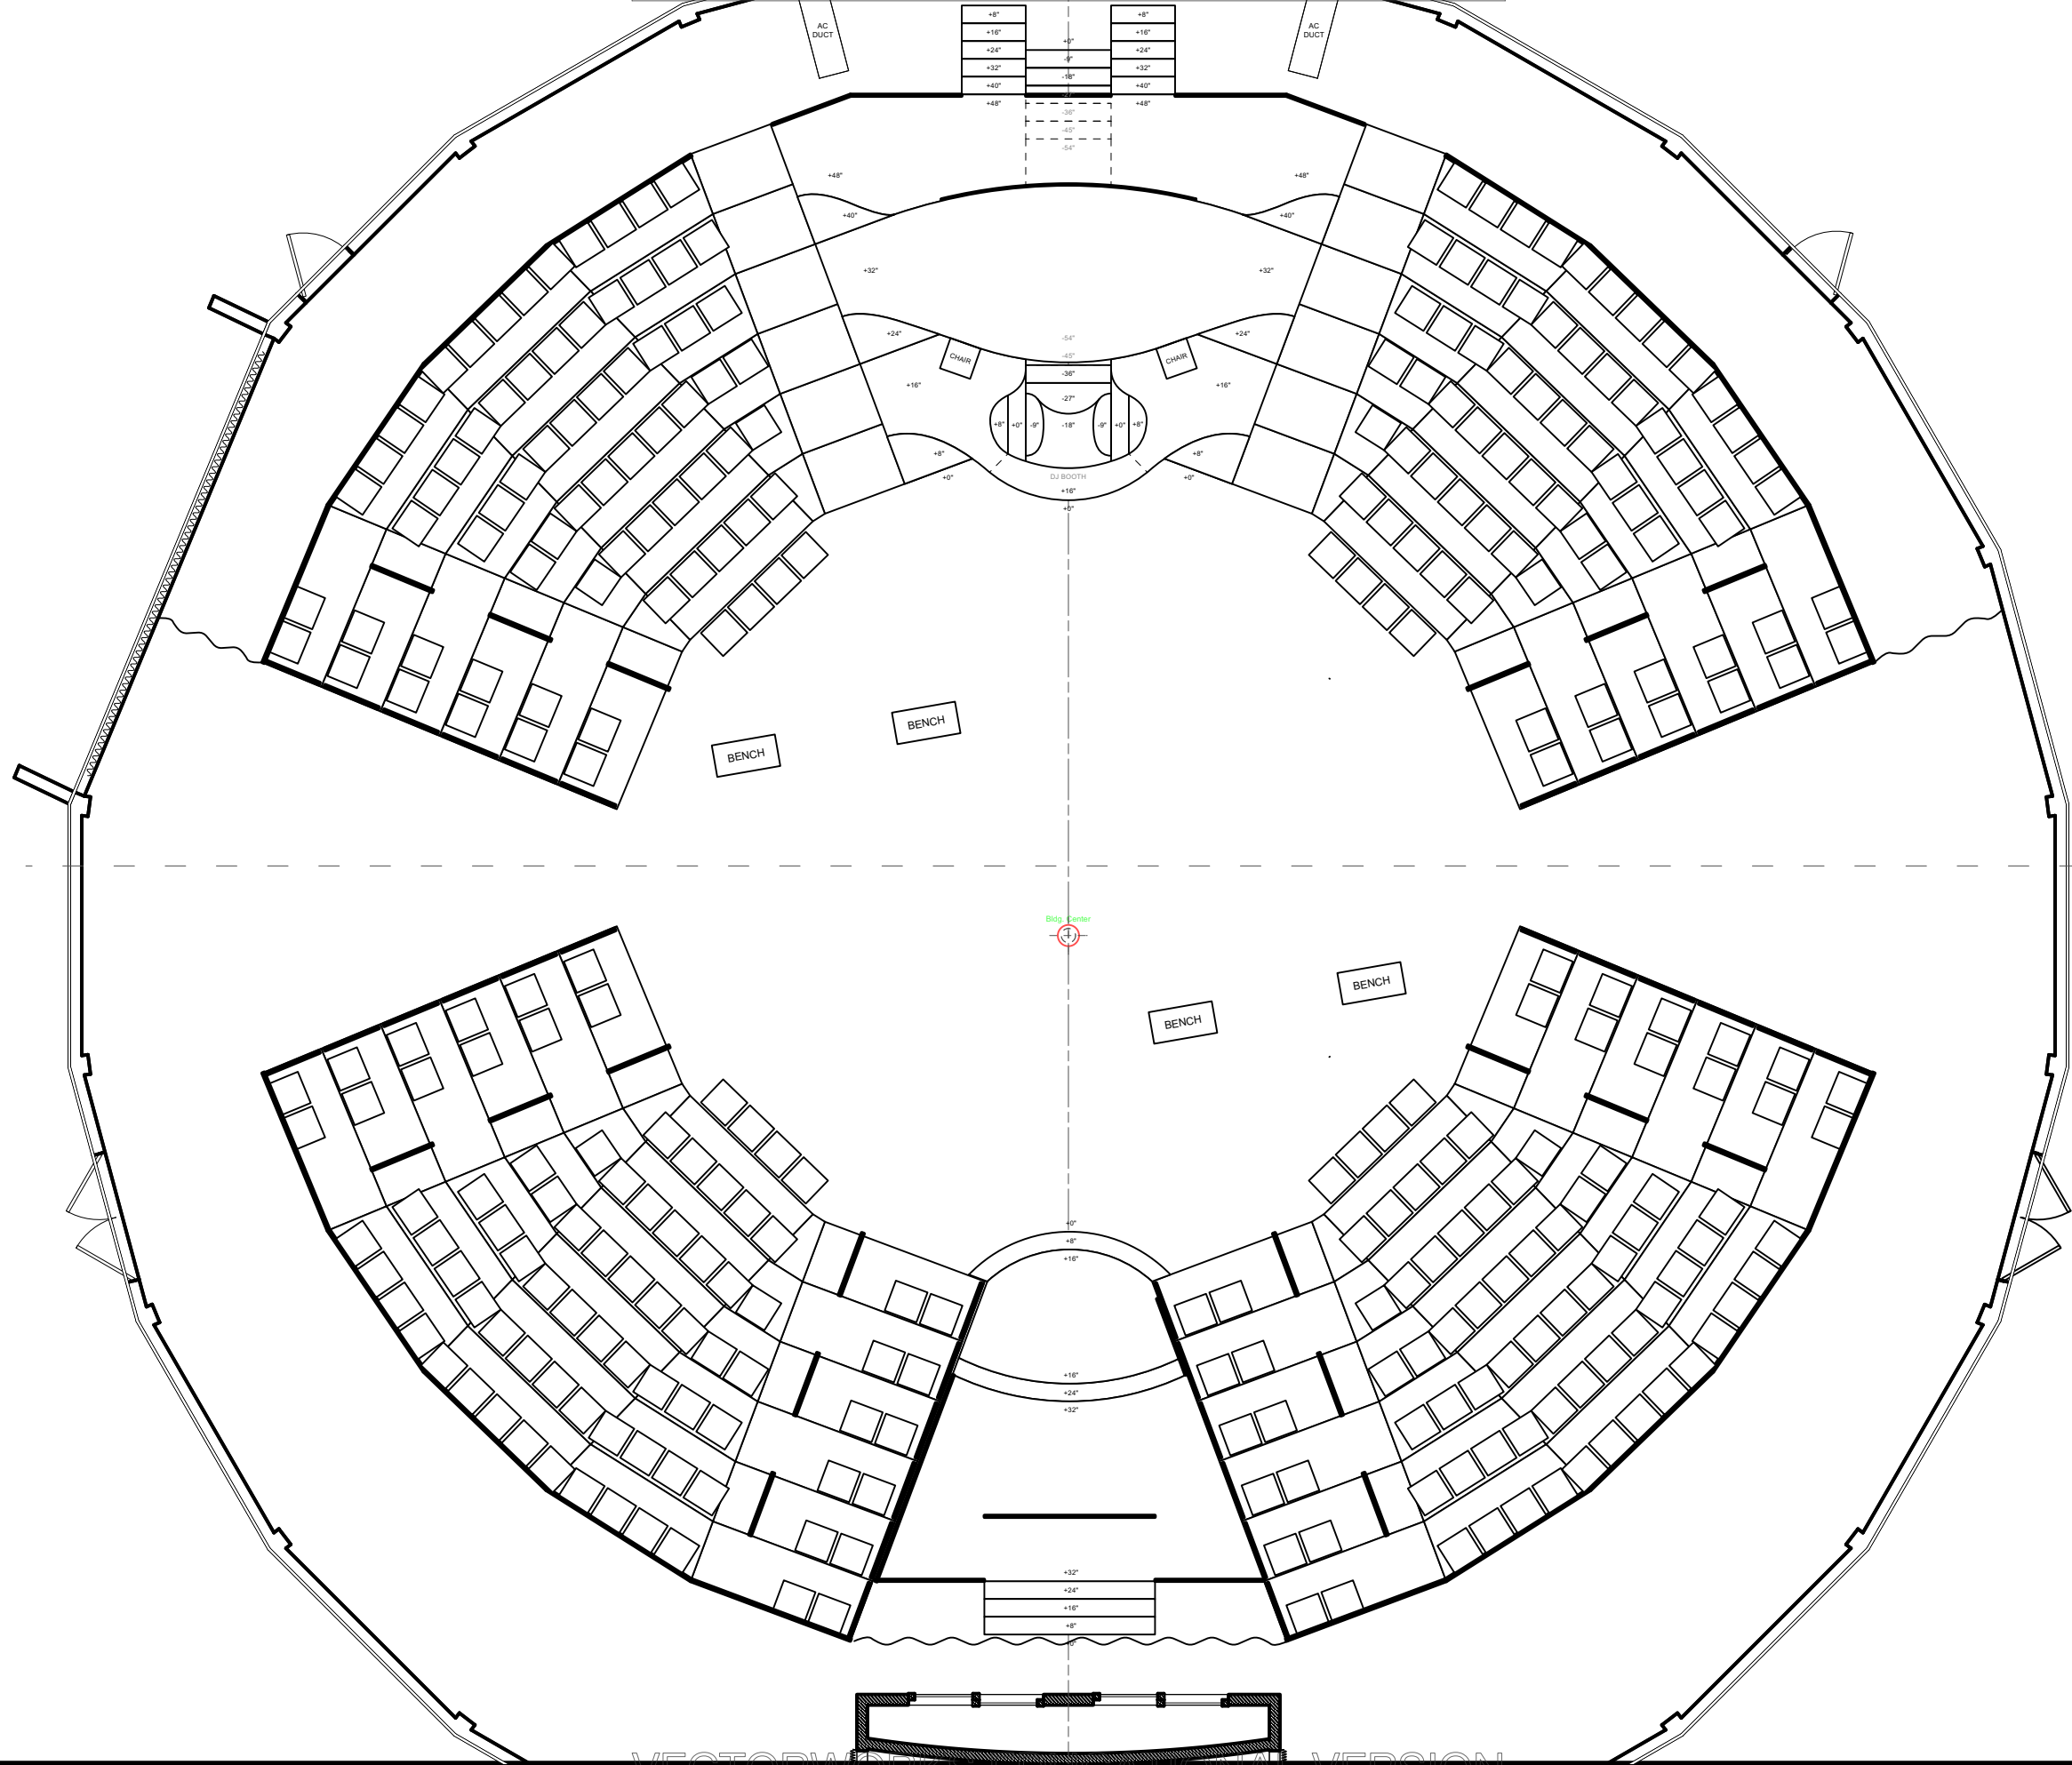

Disclaimer:
 Drawings are only meant only to illustrate ideas and are not intended to be used for construction. Structural elements shown in the design must be evaluated and stamped by a certified technical director before construction. The designer does not assume any liability for structural integrity in the designs. The company selected to build the designs will assume all liability to its structural integrity and related consummation, crew and performer safety.

Eric Sewall Nelson
 Scenic Designer Signature

Venue: **University of Miami**

Stage: **Jerry Herman Ring theatre**

Director: **Samantha Pazos**

Technical Director: **Eric Sewall Nelson**

Show Title: **THE ROVER**

Sheet Title: **Groundplan - A3S1 Street**

Date: **30 Nov 2022**


Scale: **1/4" = 1'-0"**

Designer: **Brandon M. Newton**

Drawn By: **Brandon M. Newton**

Sheet Number: **GP-5**

of: **15**

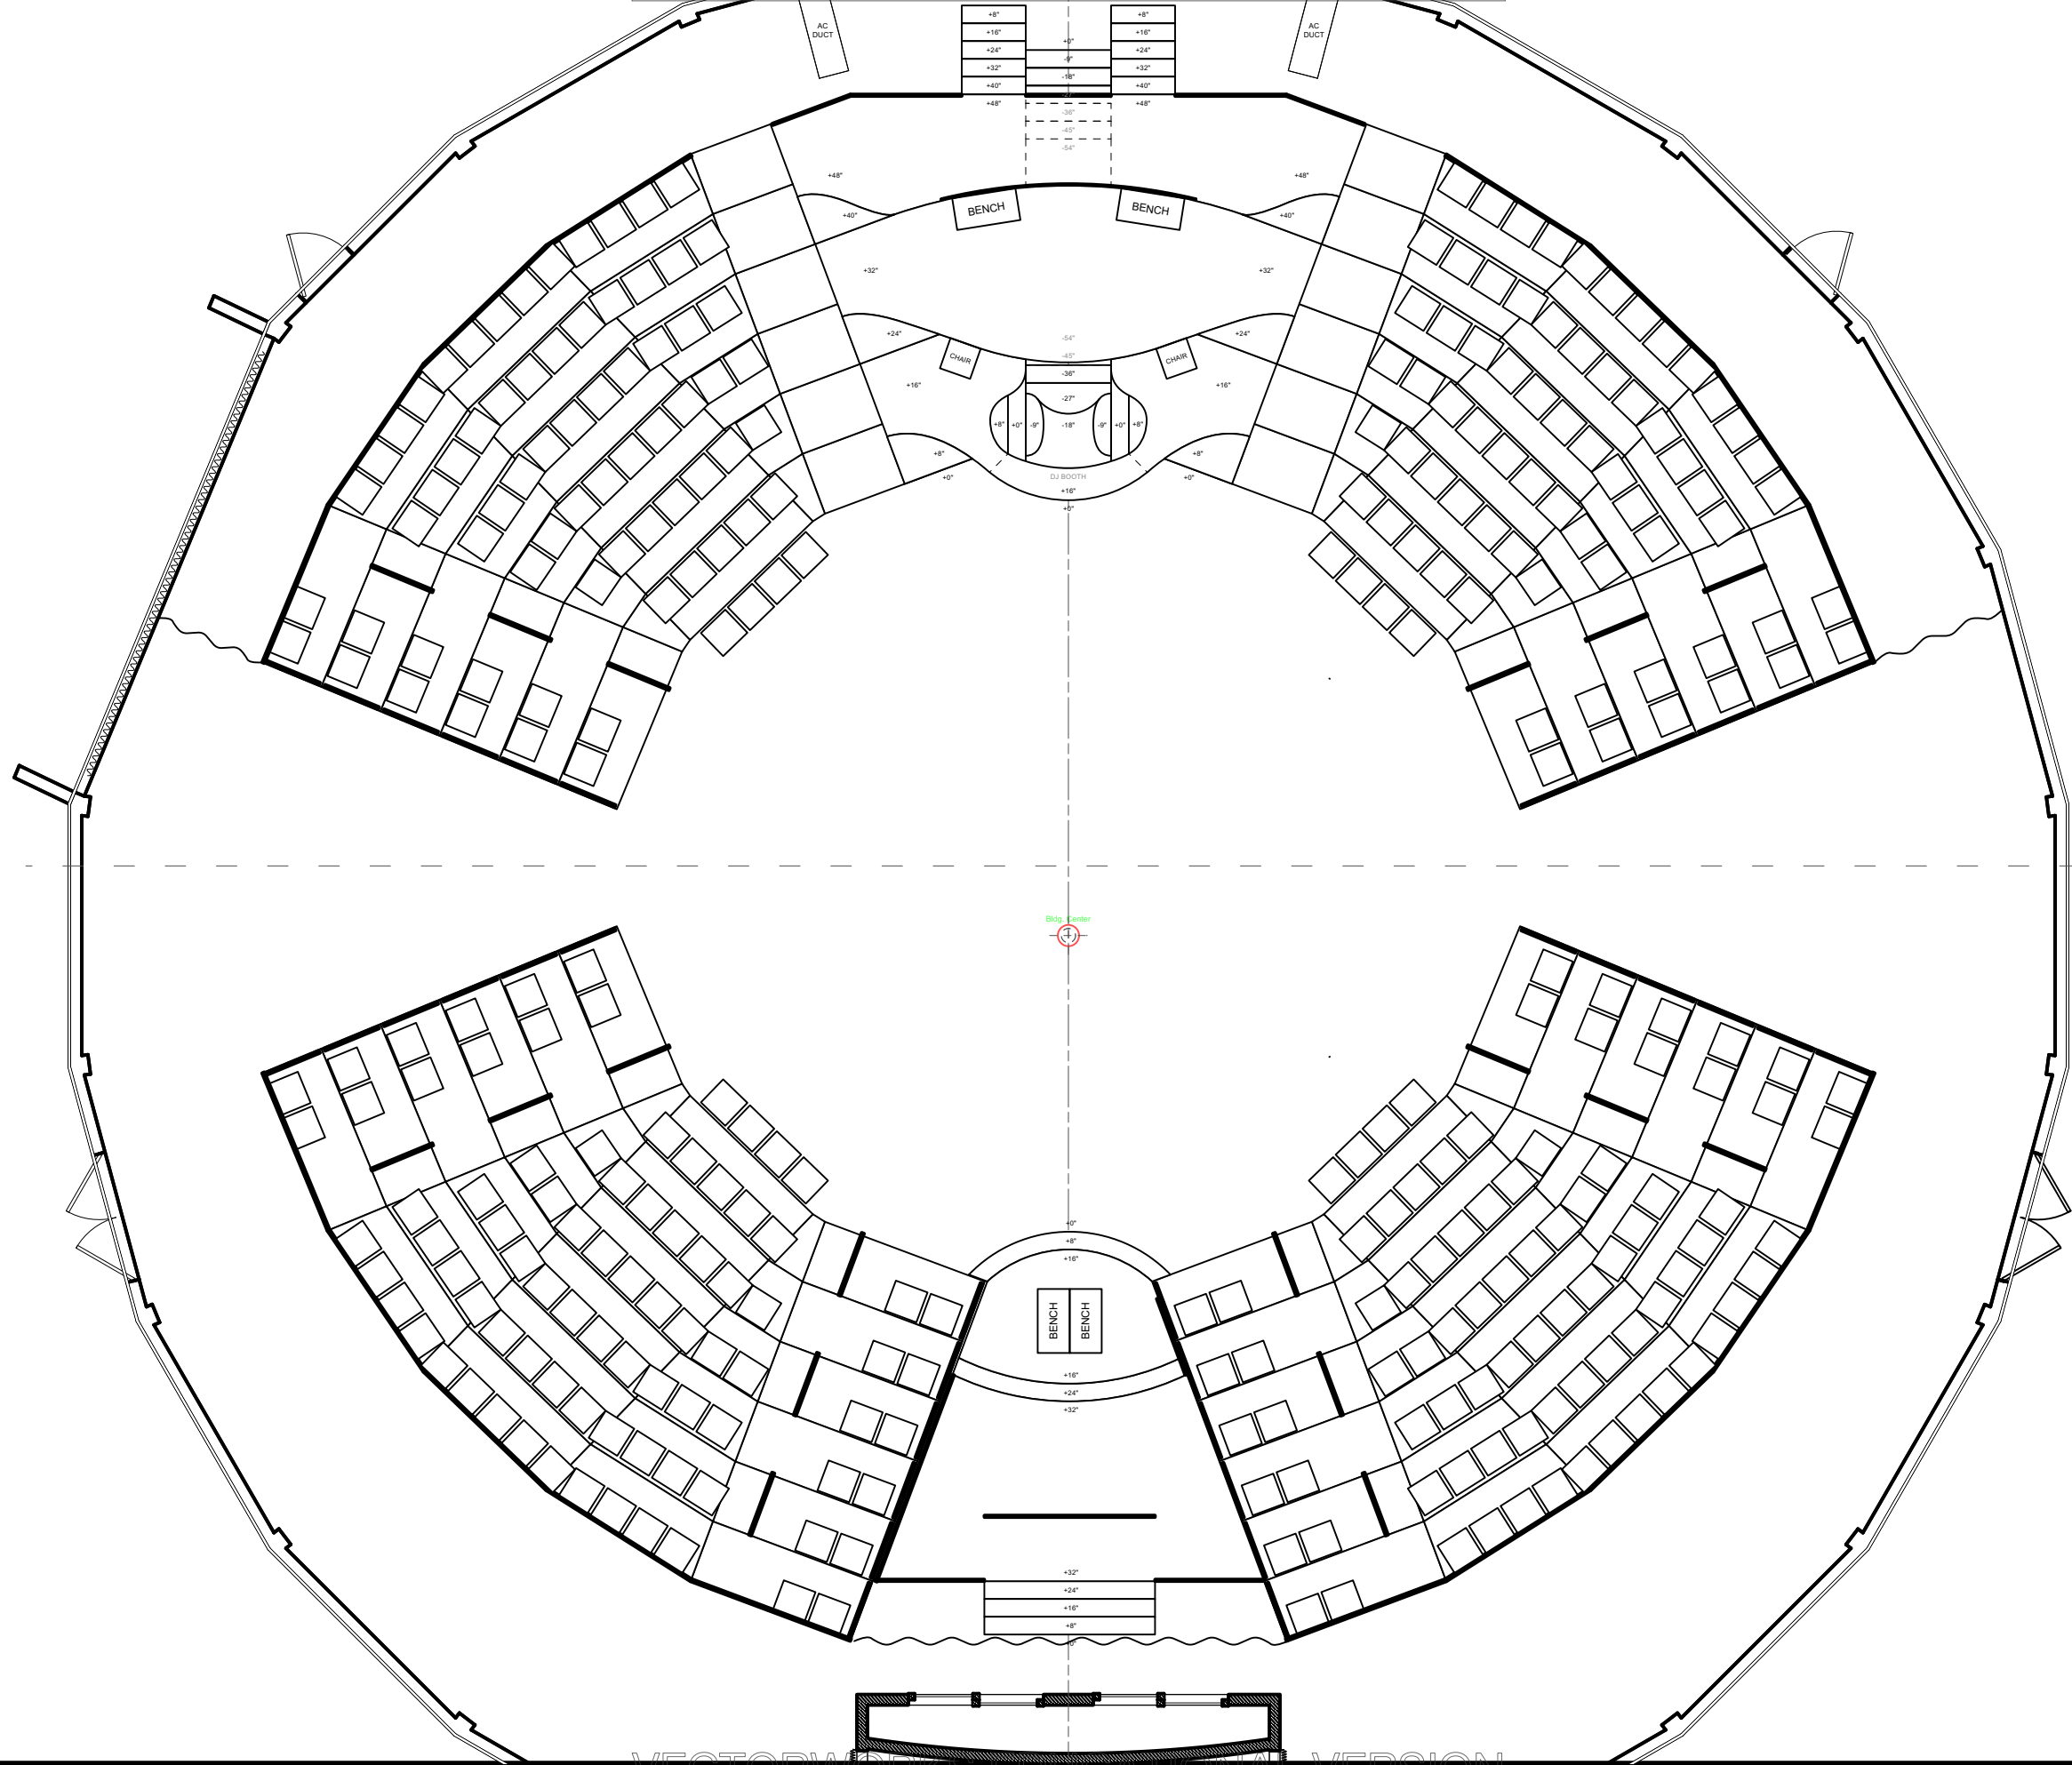

Disclaimer:
 Drawings are only meant only to illustrate ideas and are not to be used for construction. The designer does not assume any liability for structural integrity in the designs. The company selected to build the designs will assume all liability to its structural integrity and related consummation, crew and performer safety.


Eric Sewall Nelson
 Scenic Designer Signature

Venue: University of Miami
 Stage: Jerry Herman Ring theatre
 Director: Samantha Pazos
 Technical Director: Eric Sewall Nelson

Show Title: THE ROVER

Sheet Title: Groundplan - A3S2 Lucetta House
 Date: 30 Nov 2022
 Designer: Brandon M. Newton
 Scale: 1/4" = 1'-0"
 Drawn By: Brandon M. Newton

Sheet Number: GP-6
 of 15

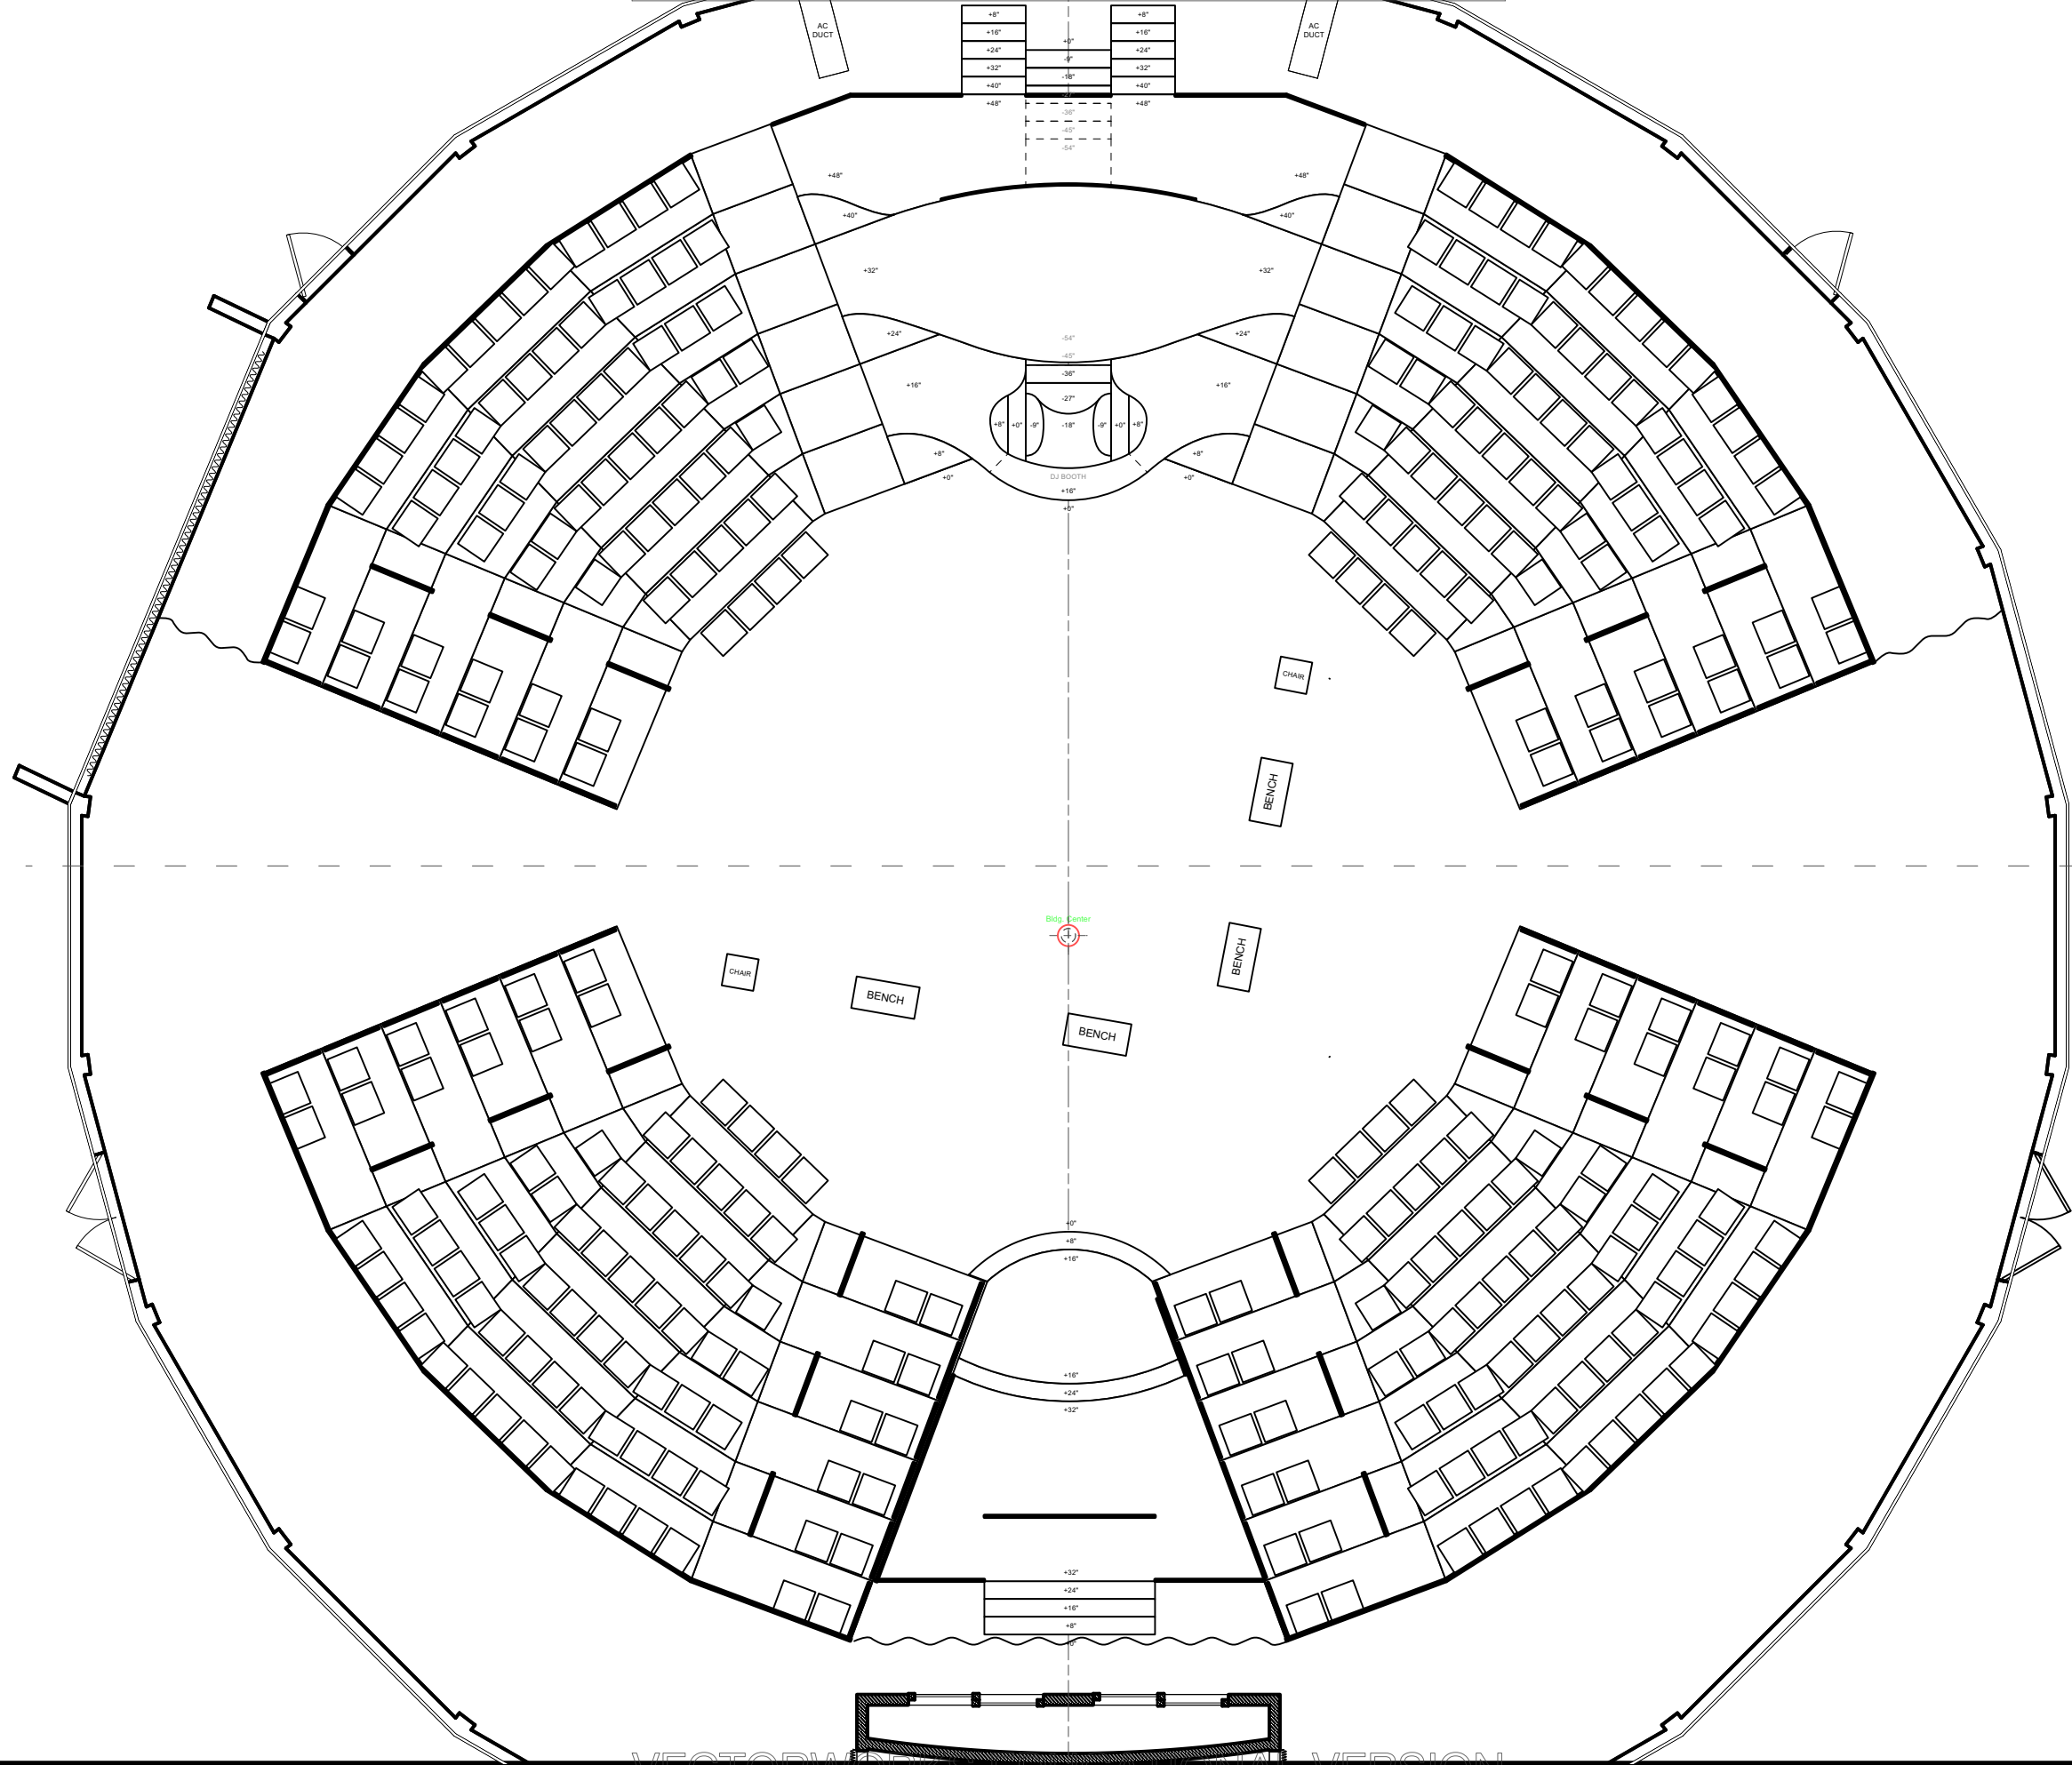

Disclaimer:
 Drawings are only meant only to illustrate ideas and are not intended to be used for construction. All structural elements shown in the design must be evaluated and stamped by a certified technical director before construction. The designer does not assume any liability for structural integrity in the designs. The company selected to build the designs will assume all liability to its structural integrity and related consummation, crew and performer safety.

Eric Sewall Nelson
 Scenic Designer Signature

Venue: **University of Miami**

Stage: **Jerry Herman Ring theatre**

Director: **Samantha Pazos**

Technical Director: **Eric Sewall Nelson**

Show Title: **THE ROVER**

Sheet Title: **Groundplan - A3S3 Garden**

Date: **30 Nov 2022**


Scale: **1/4" = 1'-0"**

Designer: **Brandon M. Newton**

Drawn By: **Brandon M. Newton**

Sheet Number: **GP-7**

of: **15**

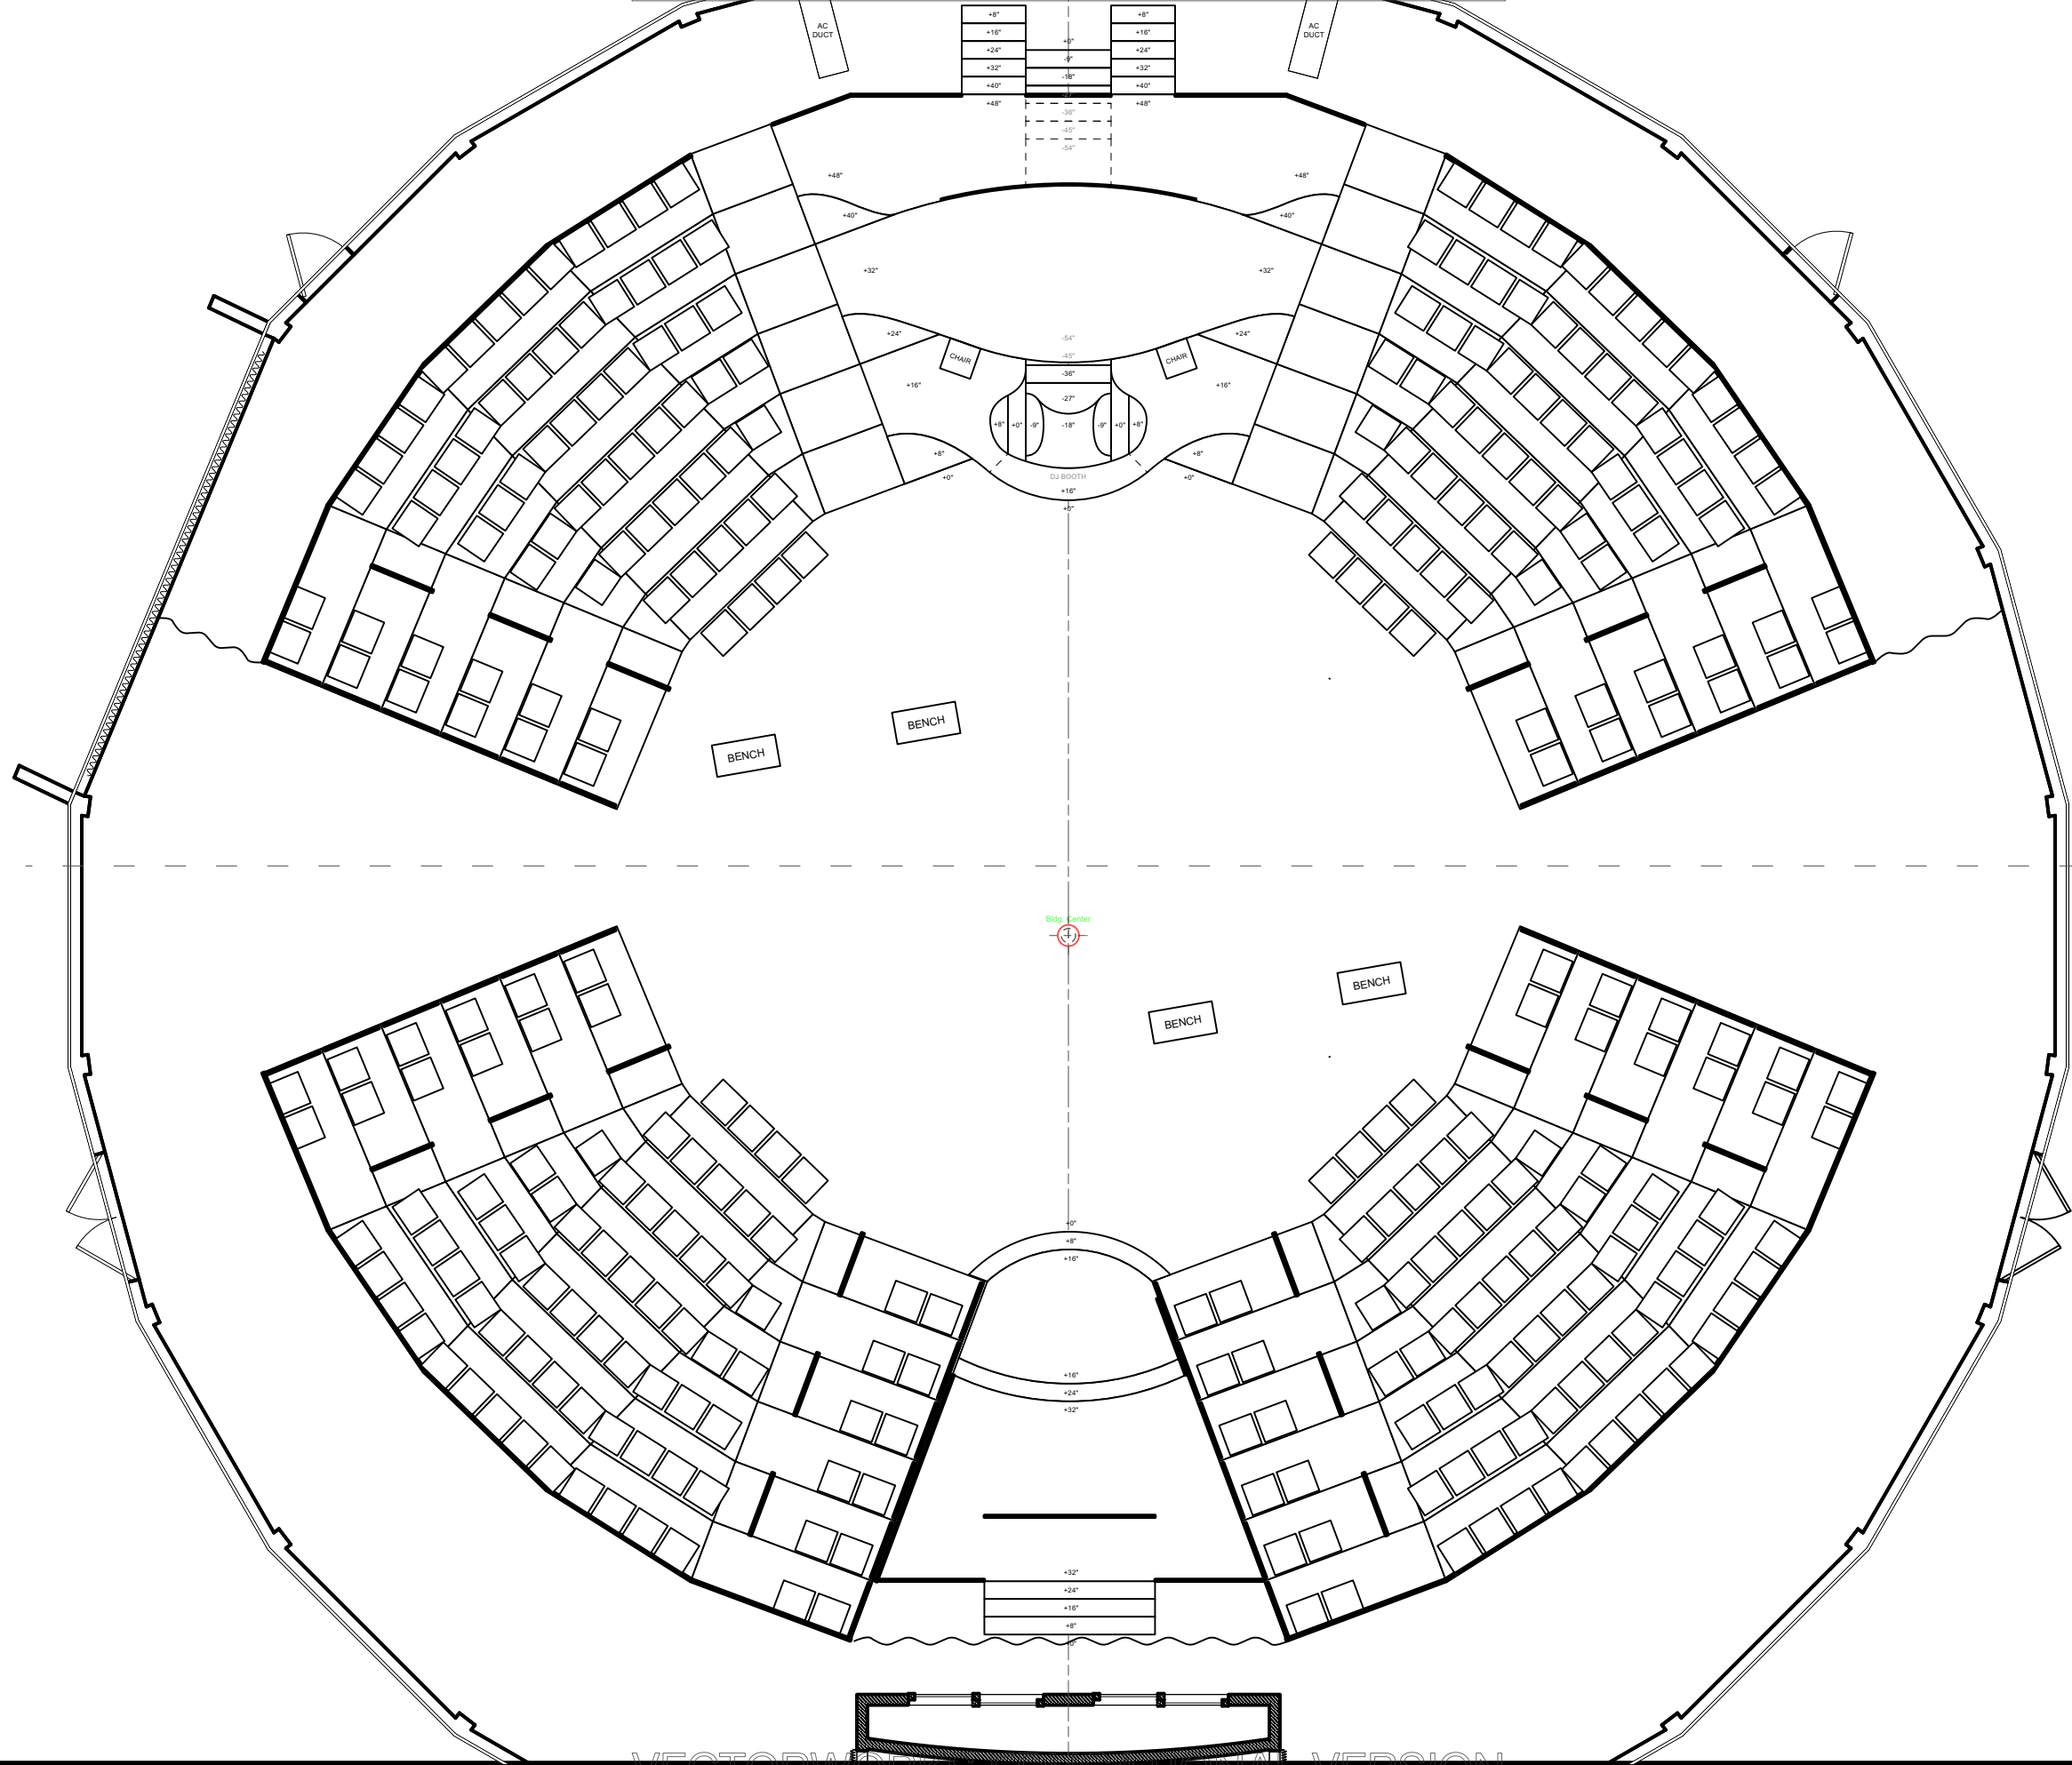

Disclaimer:
 Drawings are only meant only to illustrate ideas and are not intended to be used for construction. The designer does not assume any liability for structural integrity in the designs. The company selected to build the designs will assume all liability to its structural integrity and related consummation, crew and performer safety.

Eric Sewall Nelson
 Scenic Designer Signature

Venue: **University of Miami**

Stage: **Jerry Herman Ring theatre**

Director: **Samantha Pazos**

Technical Director: **Eric Sewall Nelson**

Show Title: **THE ROVER**

Sheet Title: **Groundplan - A3S4 Street**

Date: **30 Nov 2022**


Scale: **1/4" = 1'-0"**

Designer: **Brandon M. Newton**

Drawn By: **Brandon M. Newton**

Sheet Number: **GP-8**

of: **15**

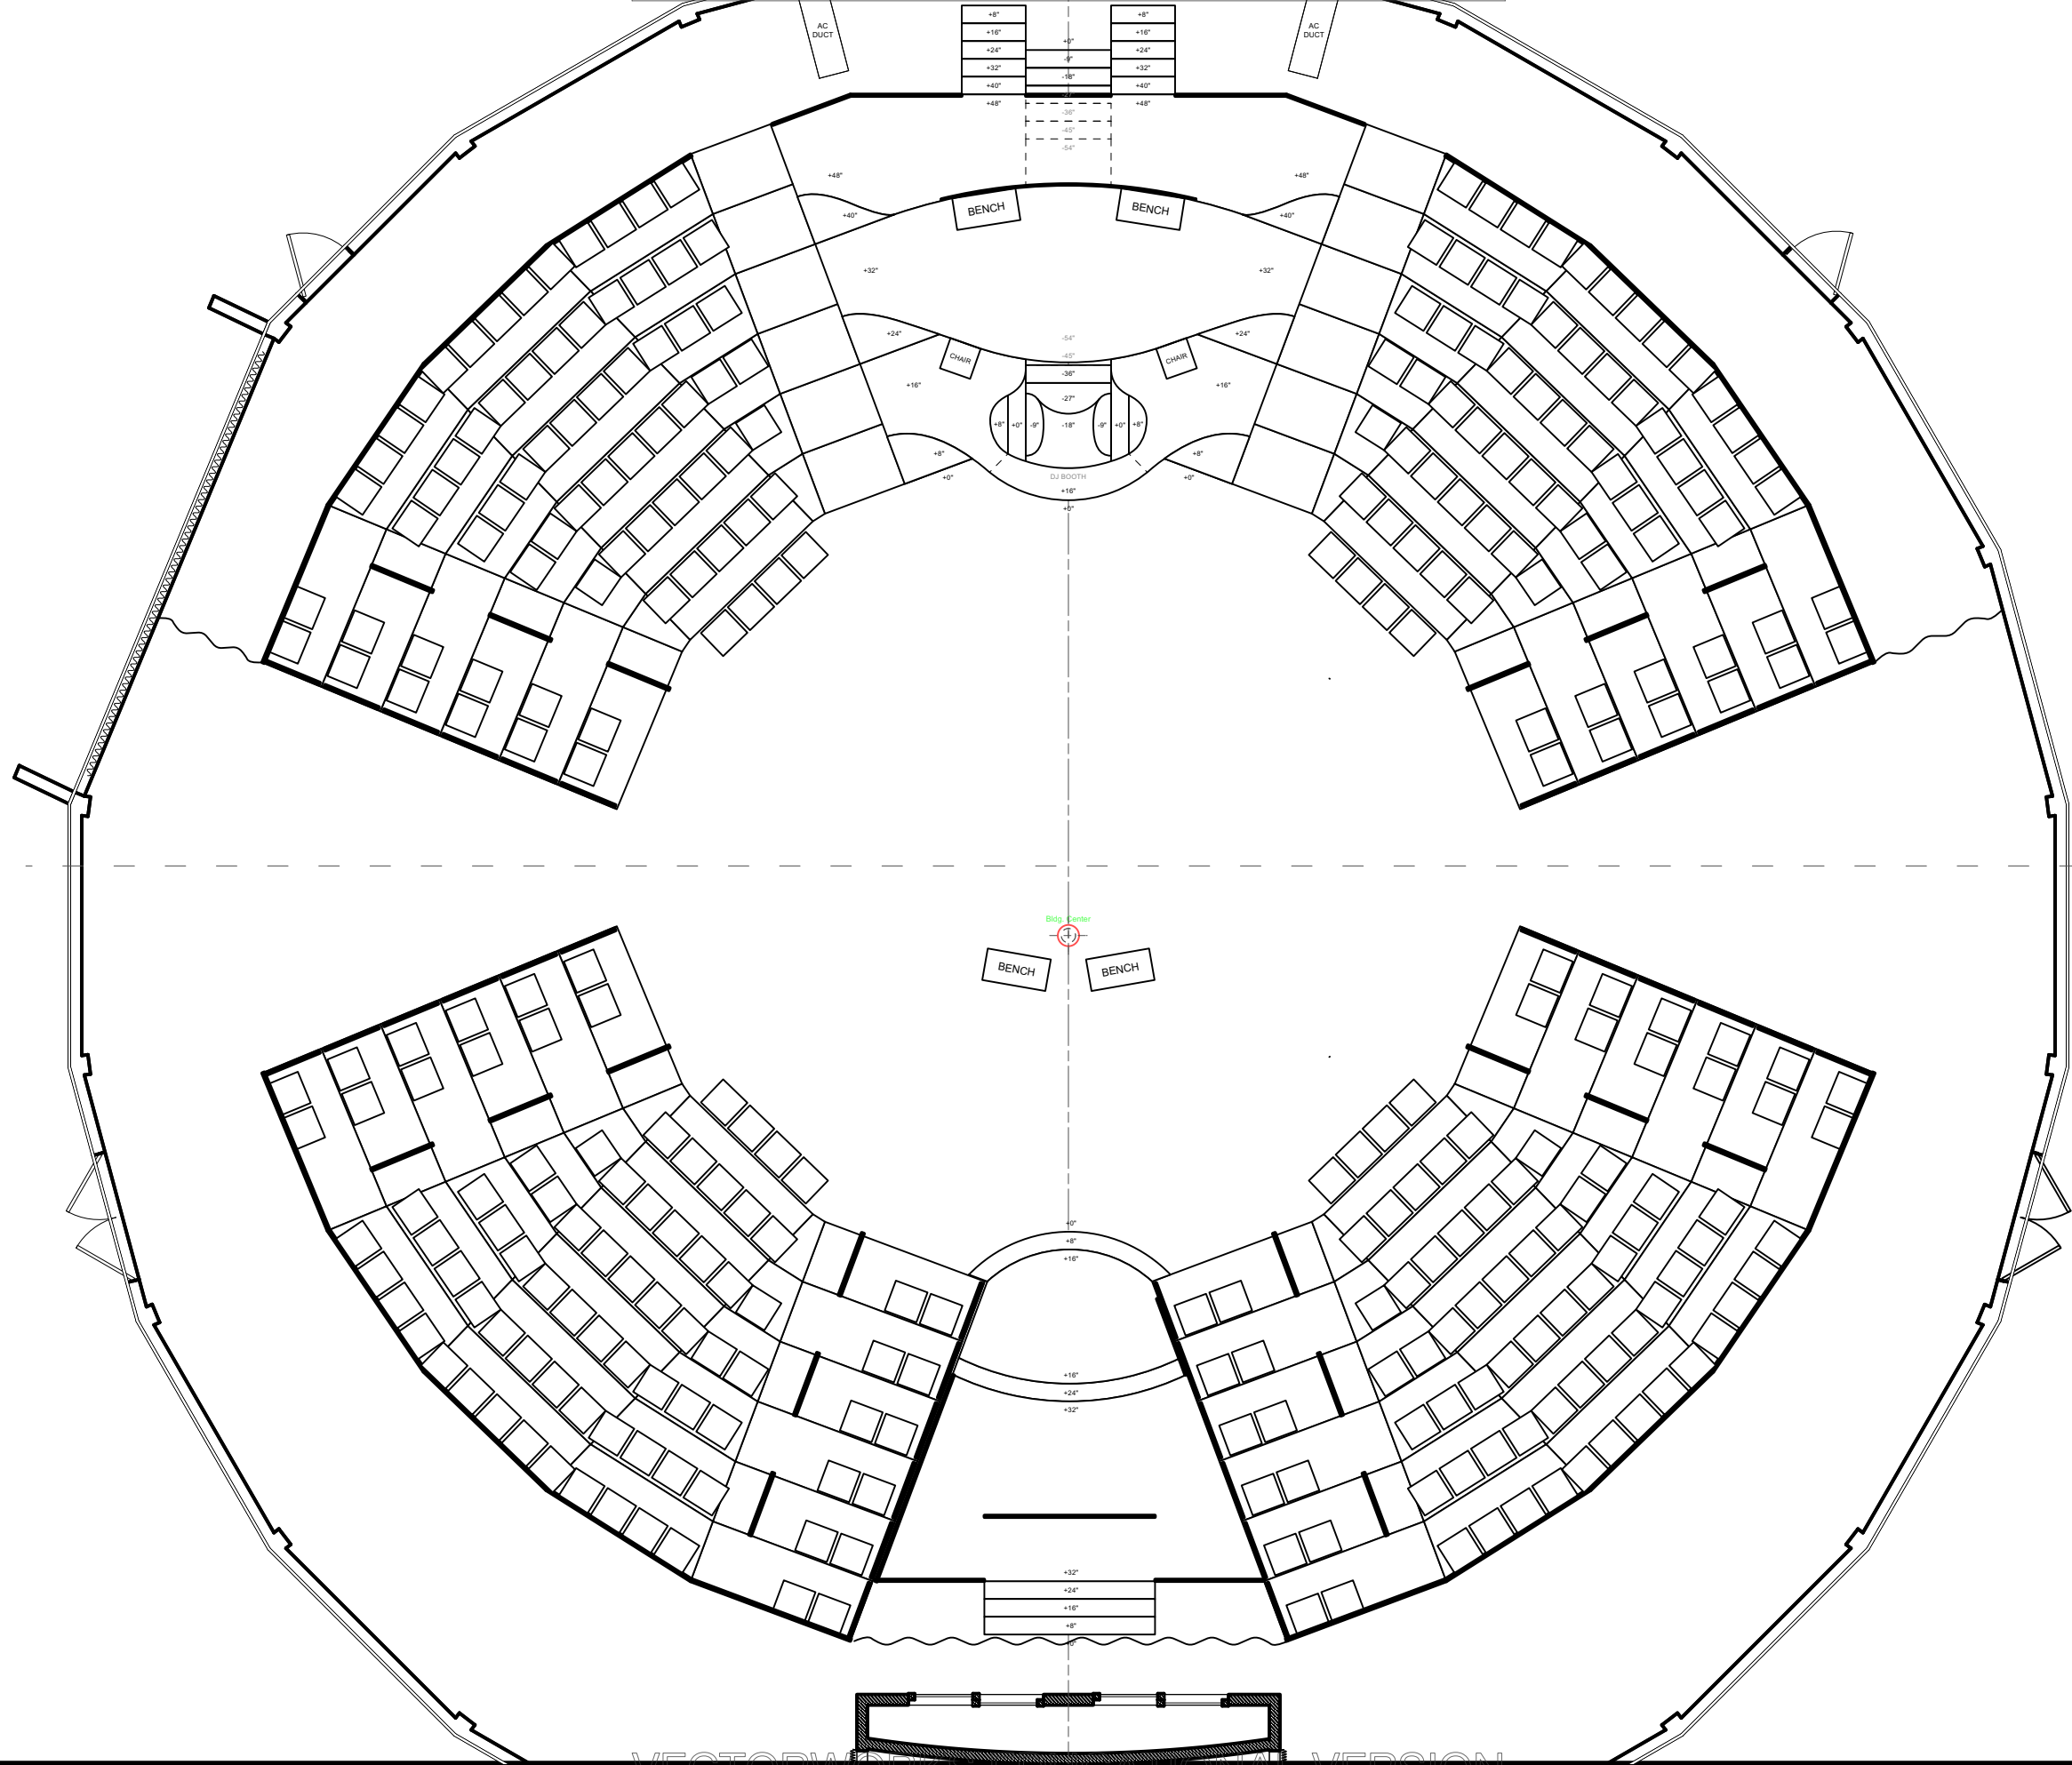

Disclaimer:
 Drawings are only meant only to illustrate ideas and are not to be used for construction. The design must be evaluated and stamped by a certified technical director before construction. The designer does not assume any liability for structural integrity in the designs. The company selected to build the designs will assume all liability to its structural integrity and related consummation, crew and performer safety.


Eric Sewall Nelson
 Scenic Designer Signature

Venue: University of Miami
 Stage: Jerry Herman Ring theatre
 Director: Samantha Pazos
 Technical Director: Eric Sewall Nelson

Show Title: THE ROVER

Sheet Title: Groundplan - A4S1 Don Antonio House
 Date: 30 Nov 2022
 Scale: 1/4" = 1'-0"
 Designer: Brandon M. Newton
 Drawn By: Brandon M. Newton

Sheet Number: GP-9
 of 15

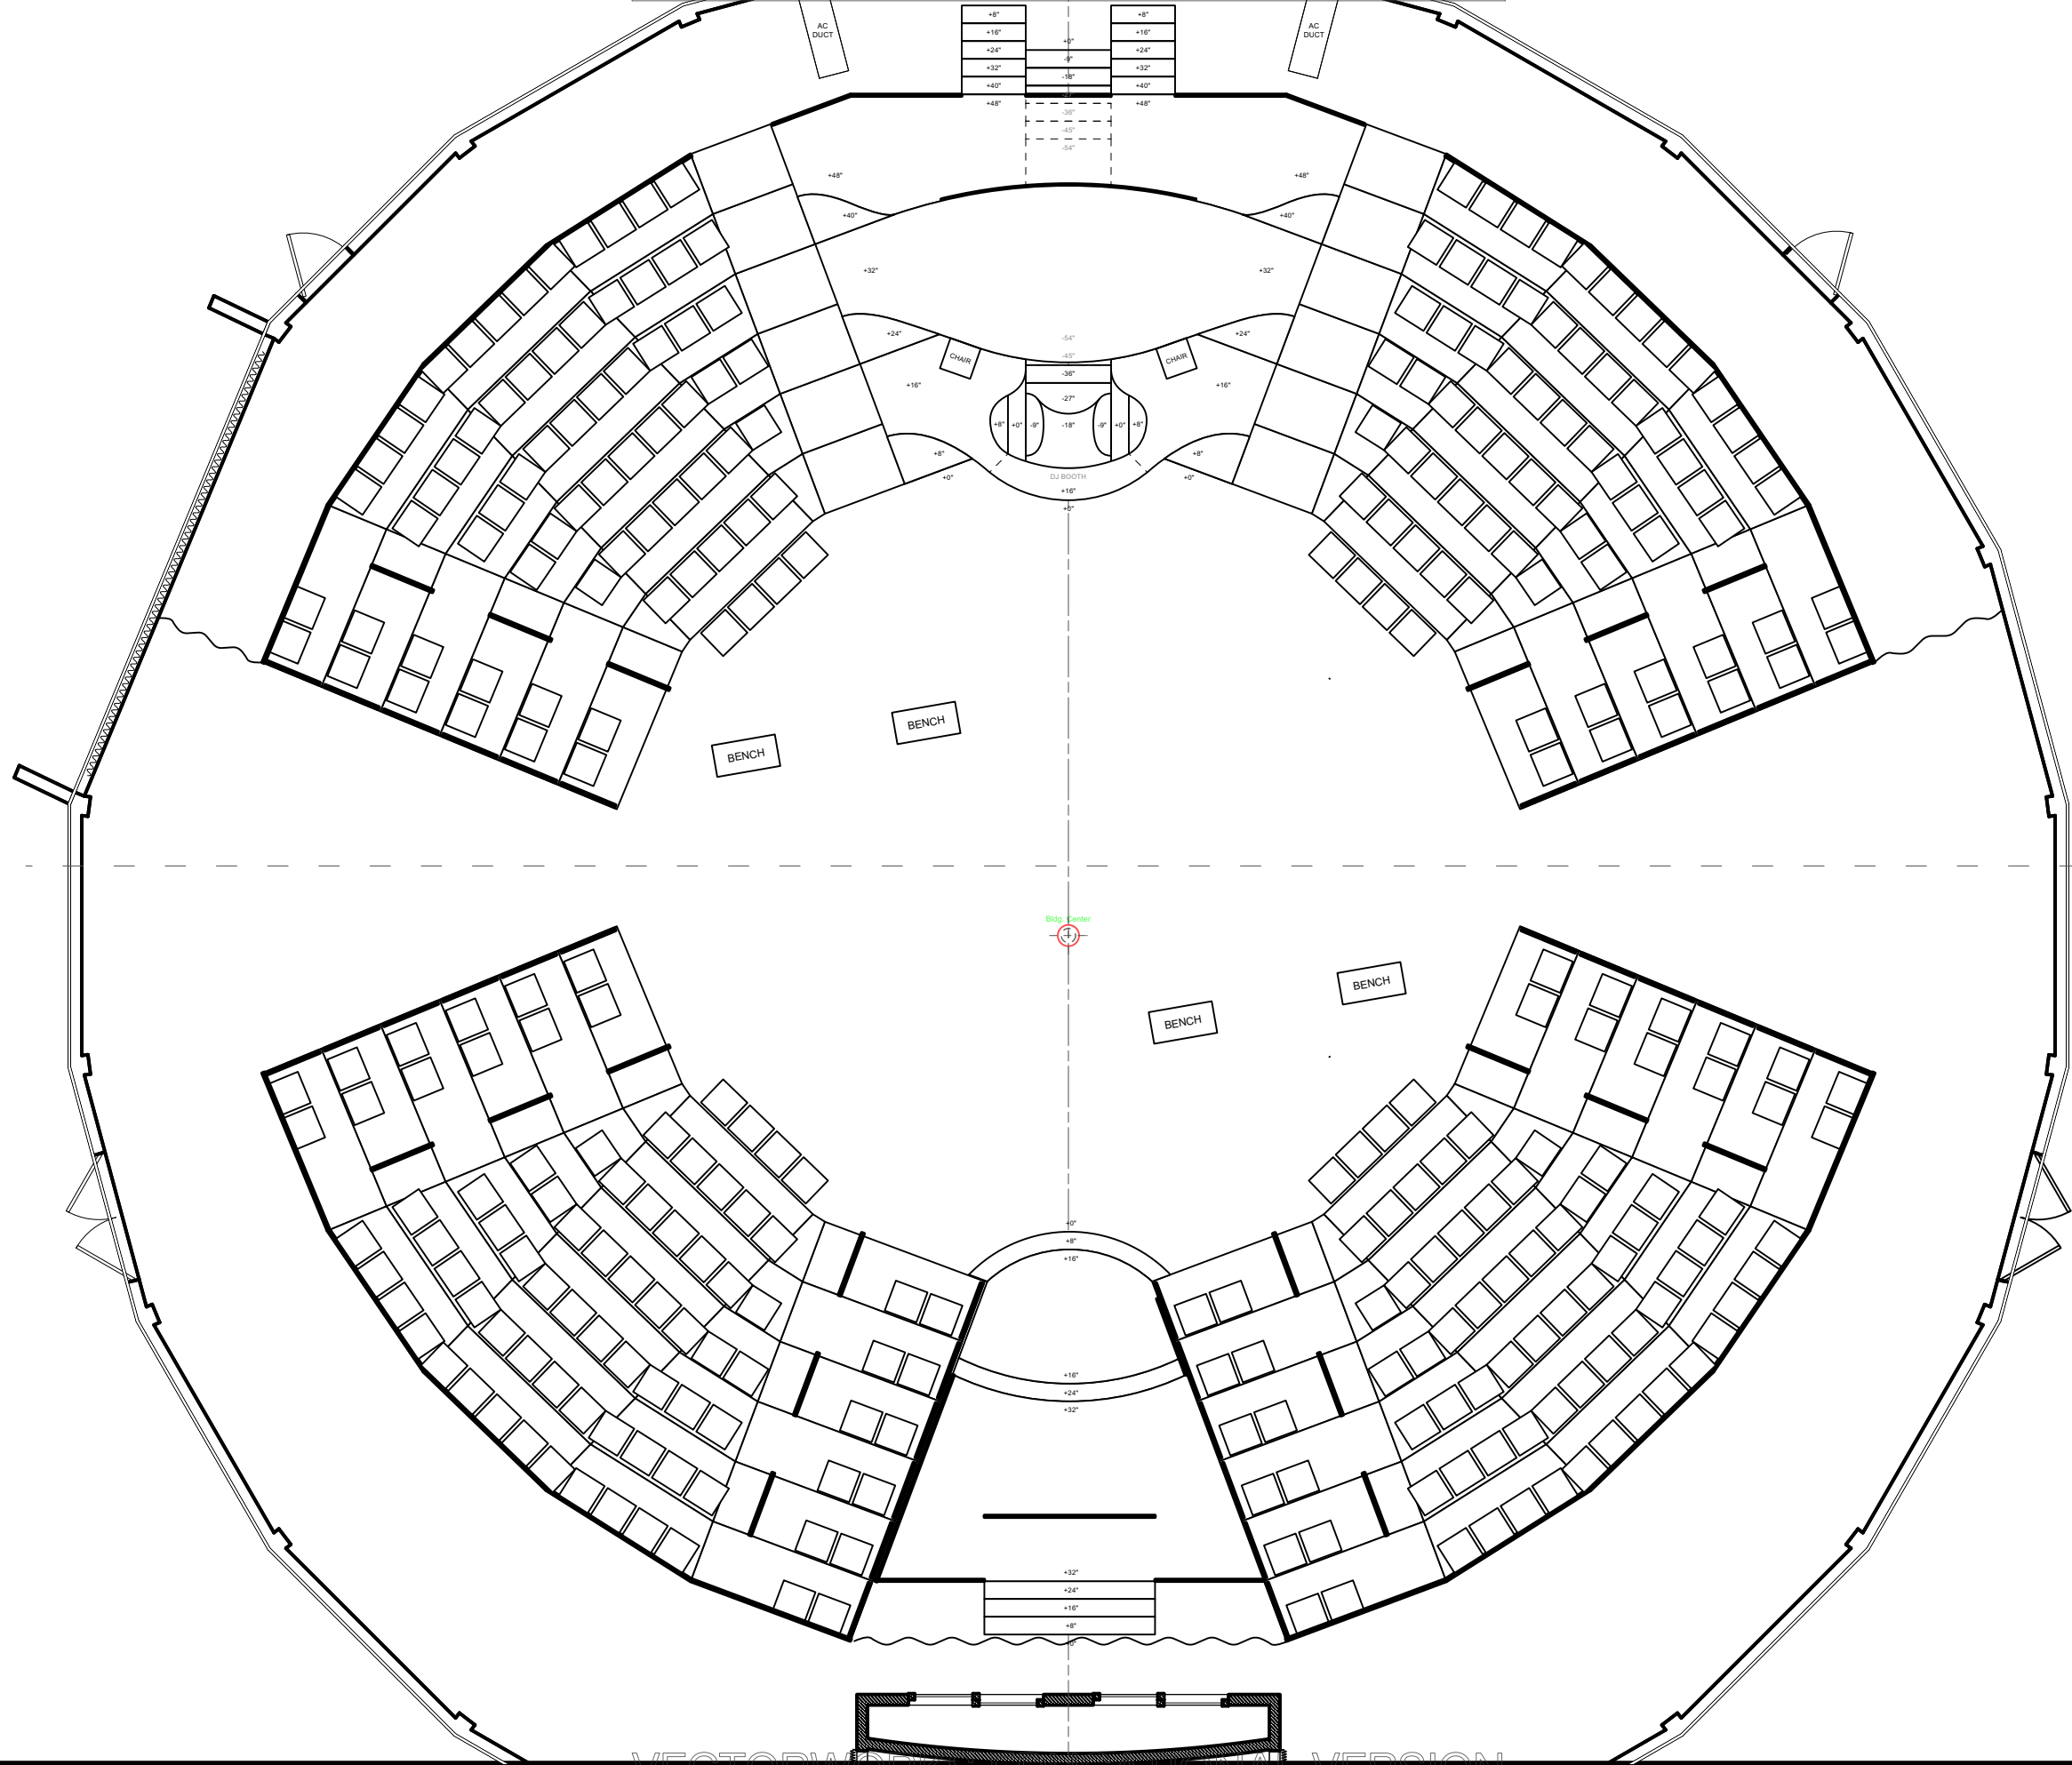

Disclaimer:
 Drawings are only meant only to illustrate ideas and are not intended to be used for construction. The structural elements shown in the design must be evaluated and stamped by a certified technical director before construction. The designer does not assume any liability for structural integrity in the designs. The company selected to build the designs will assume all liability to its structural integrity and related consummation, crew and performer safety.


Brandon M. Newton
 Scenic Designer Signature

Venue: University of Miami
 Stage: Jerry Herman Ring theatre
 Director: Samantha Pazos
 Technical Director: Eric Sewall Nelson

Show Title: THE ROVER

Sheet Title: Groundplan - A4S2 Street (The Molo)
 Date: 30 Nov 2022
 Designer: Brandon M. Newton
 Scale: 1/4" = 1'-0"
 Drawn By: Brandon M. Newton

Sheet Number: GP-10 of 15

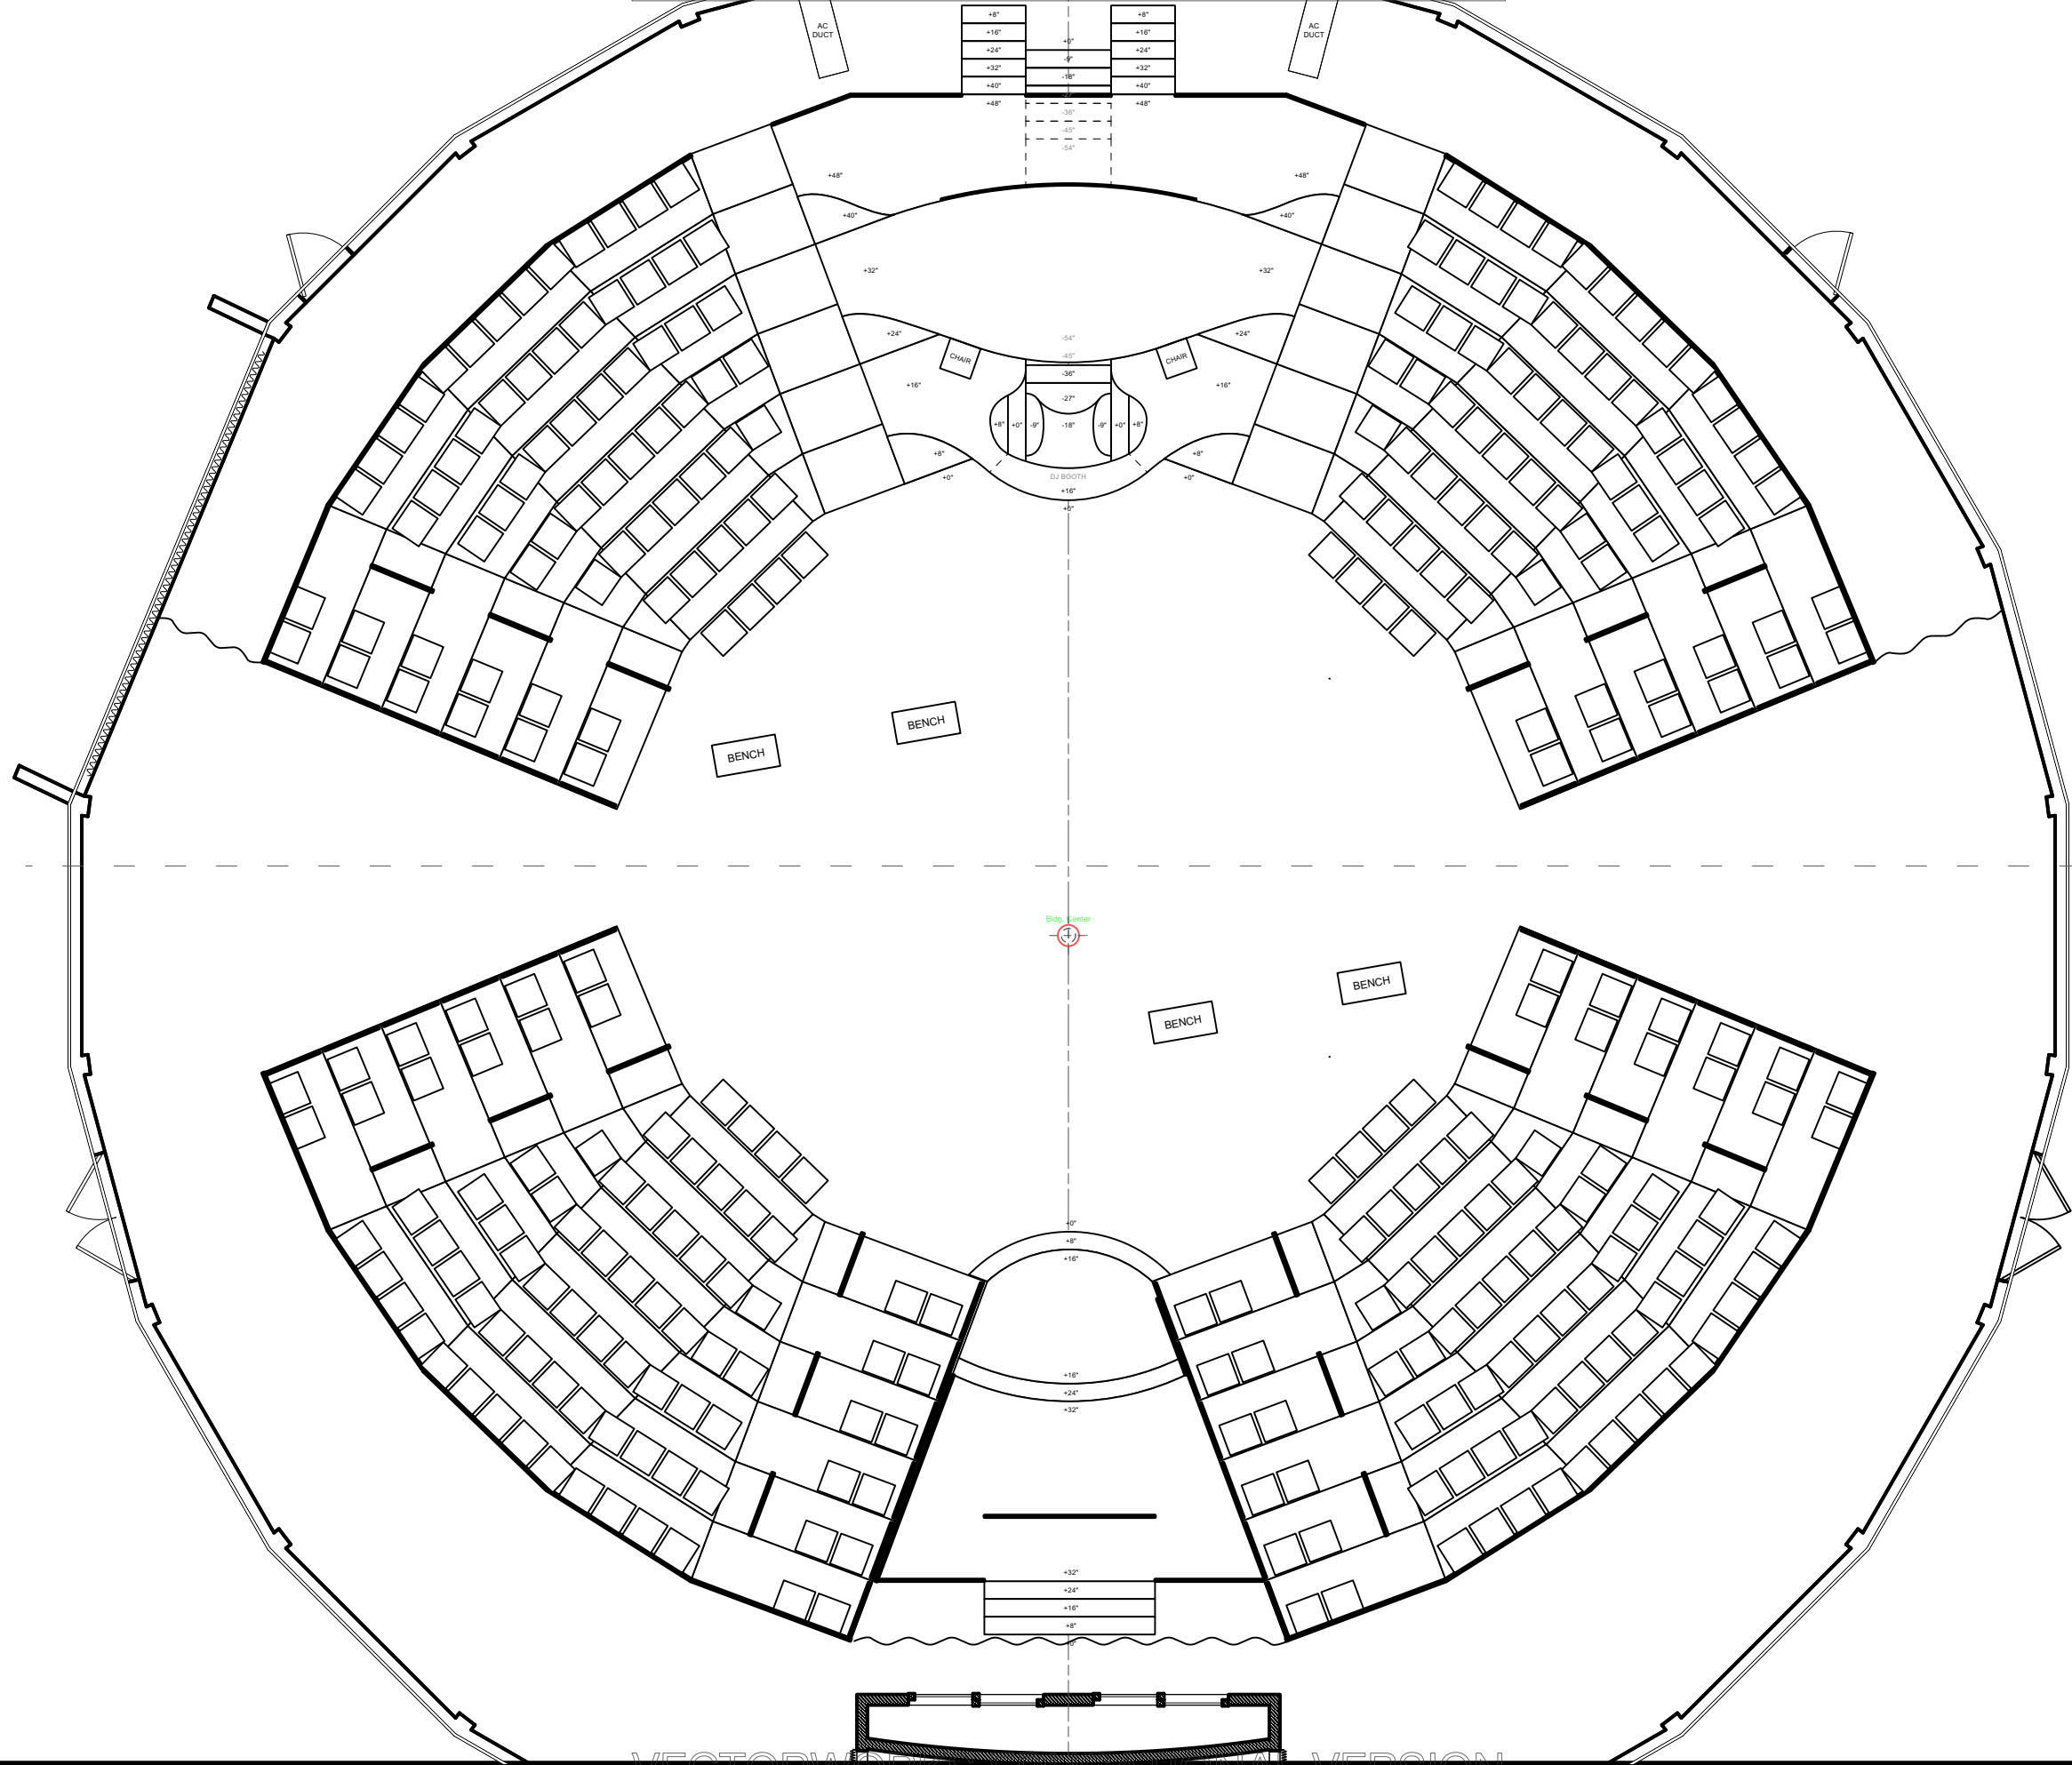

Disclaimer:
 Drawings are only meant only to illustrate ideas and are not to be used for construction. The designer does not assume any liability for structural integrity in the designs. The company selected to build the designs will assume all liability to its structural integrity and related consummation, crew and performer safety.

Brandon M. Newton
 Scenic Designer Signature

Venue: University of Miami

Stage: Jerry Herman Ring theatre

Director: Samantha Pazos

Technical Director: Eric Sewall Nelson

Show Title: THE ROVER

Sheet Title: Groundplan - A4S3 Street


Date: 30 Nov 2022

Scale: 1/4" = 1'-0"

Designer: Brandon M. Newton

Drawn By: Brandon M. Newton

Sheet Number: GP-11 of 15

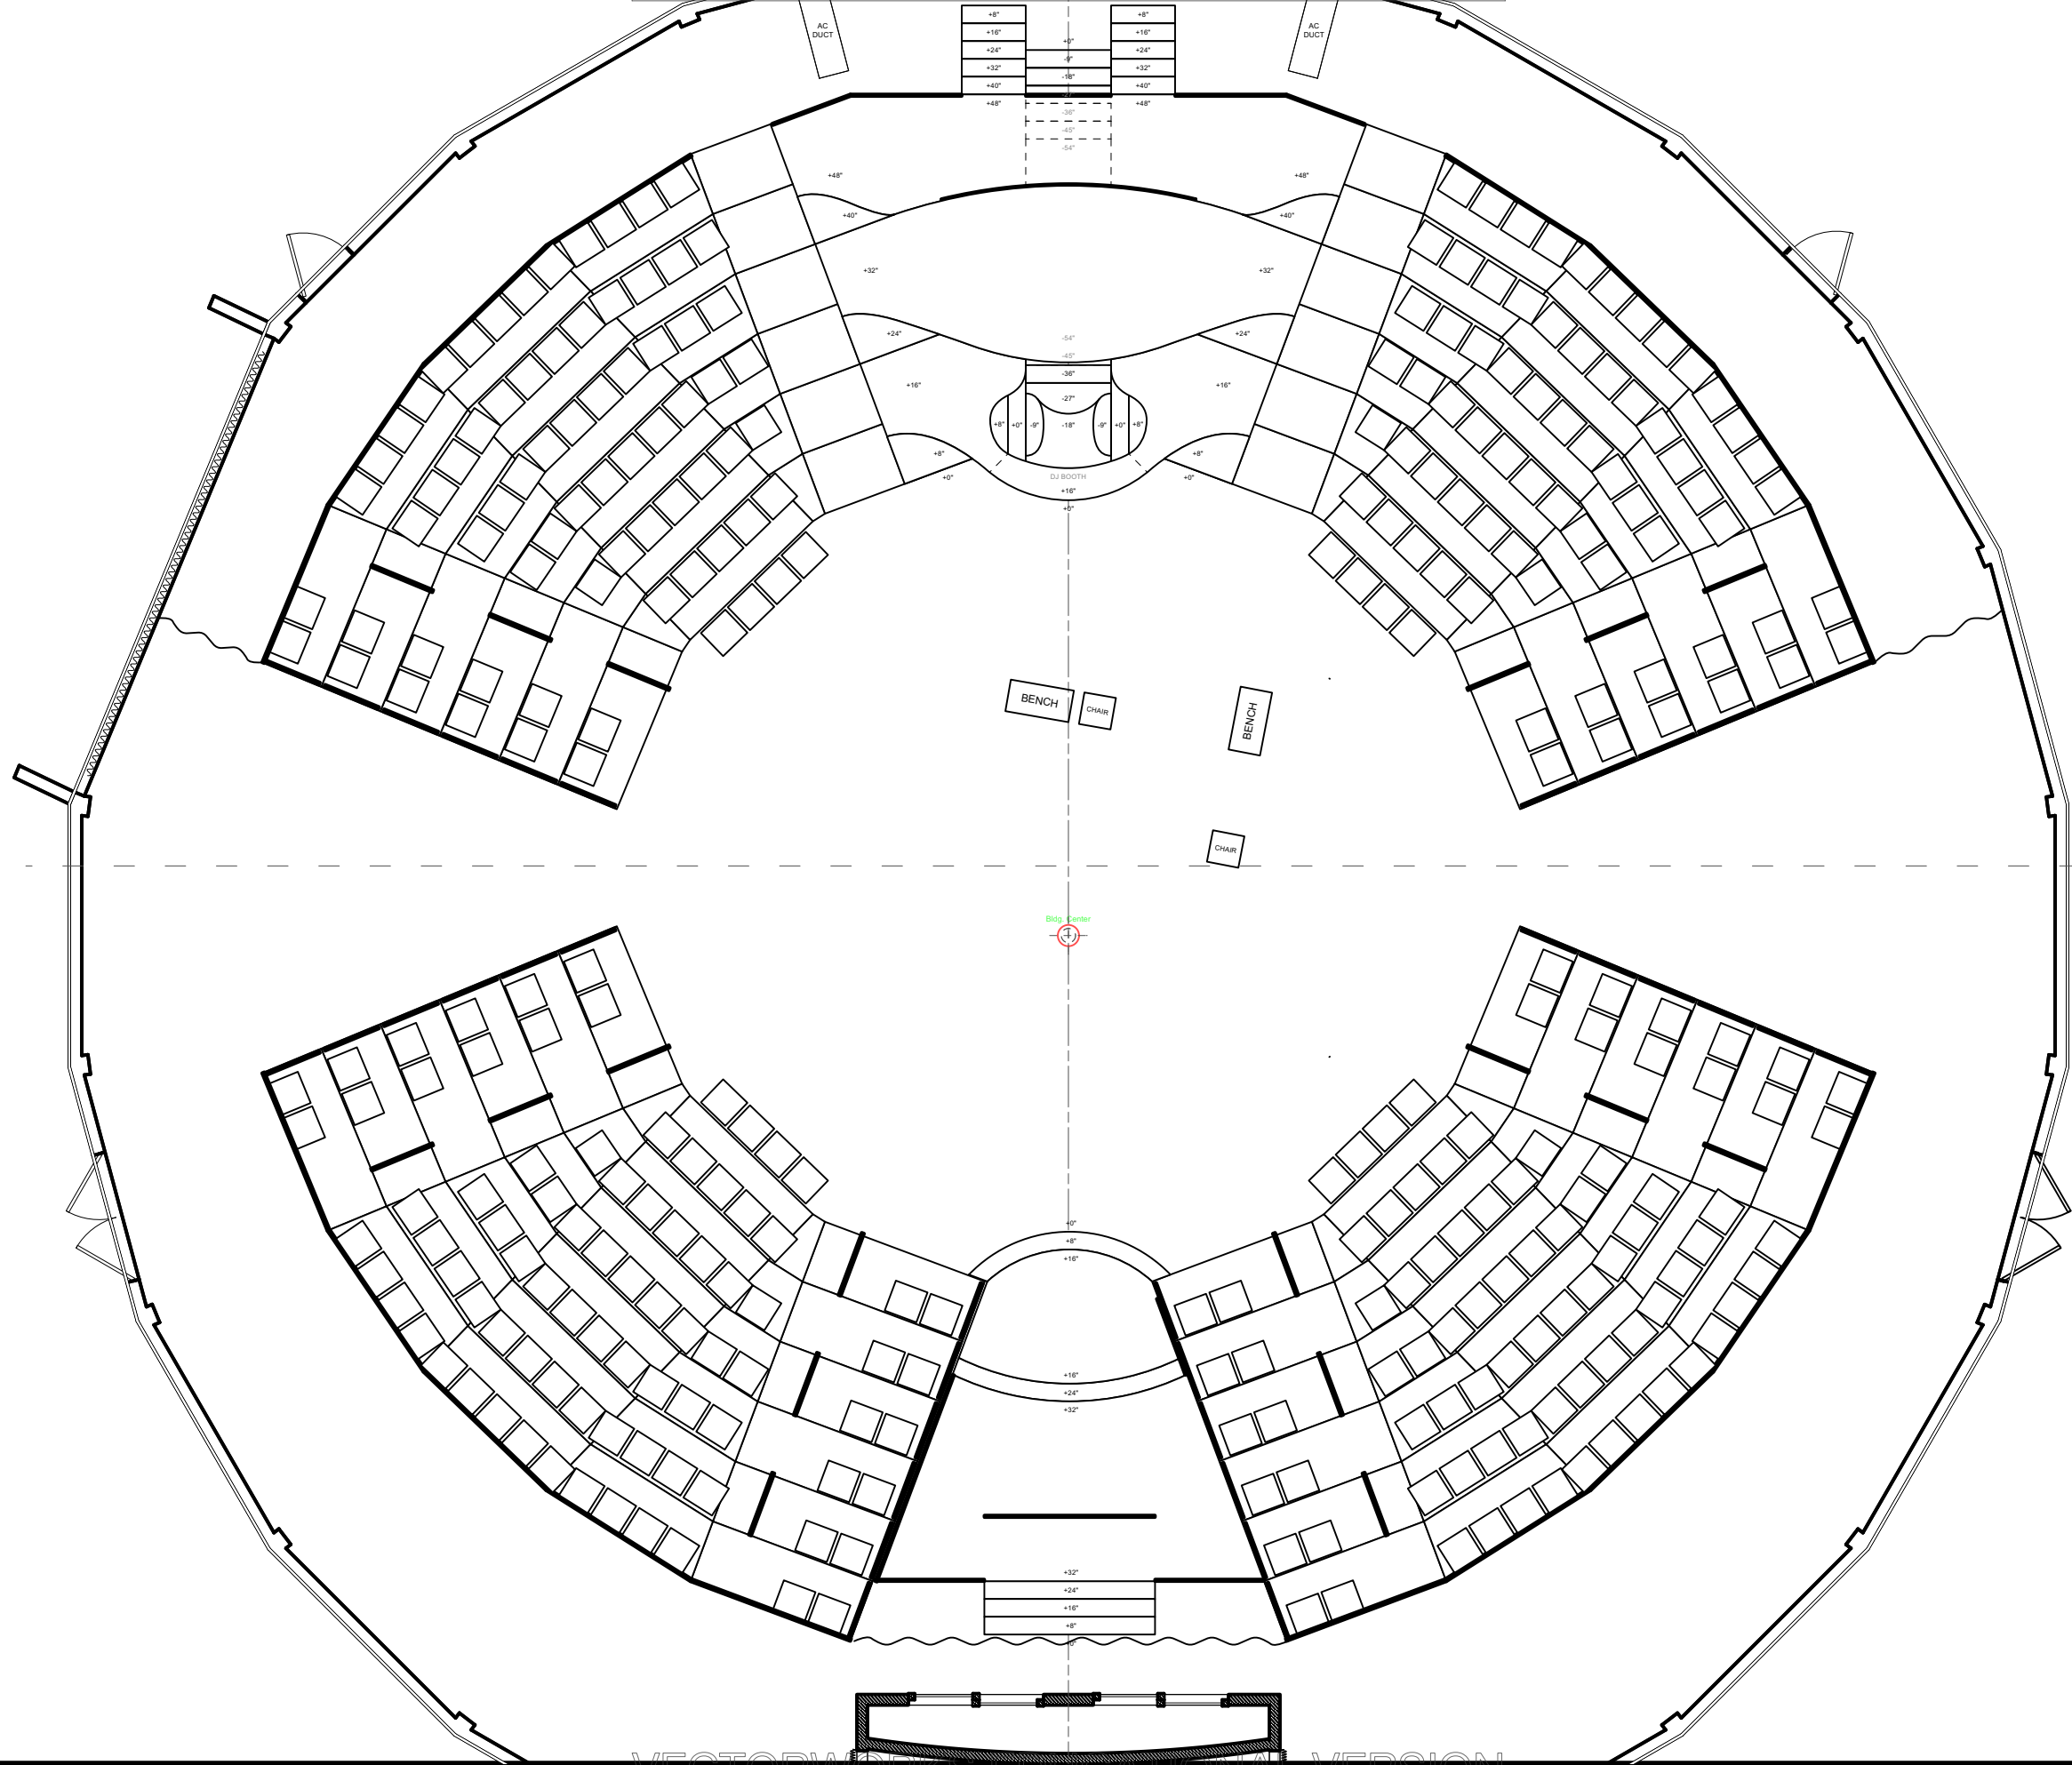

Disclaimer:
 Drawings are only meant only to illustrate ideas and are not intended to be used for construction. The designer does not assume any liability for structural integrity in the designs. The company selected to build the designs will assume all liability to its structural integrity and related consummation, crew and performer safety.


Eric Sewall Nelson
 Scenic Designer Signature

Venue: University of Miami
 Stage: Jerry Herman Ring theatre
 Director: Samantha Pazos
 Technical Director: Eric Sewall Nelson

Show Title: THE ROVER

Sheet Title: Groundplan - A4S3 Blunt's Chamber
 Date: 30 Nov 2022
 Designer: Brandon M. Newton
 Scale: 1/4" = 1'-0"
 Drawn By: Brandon M. Newton

Sheet Number: GP-12 of 15

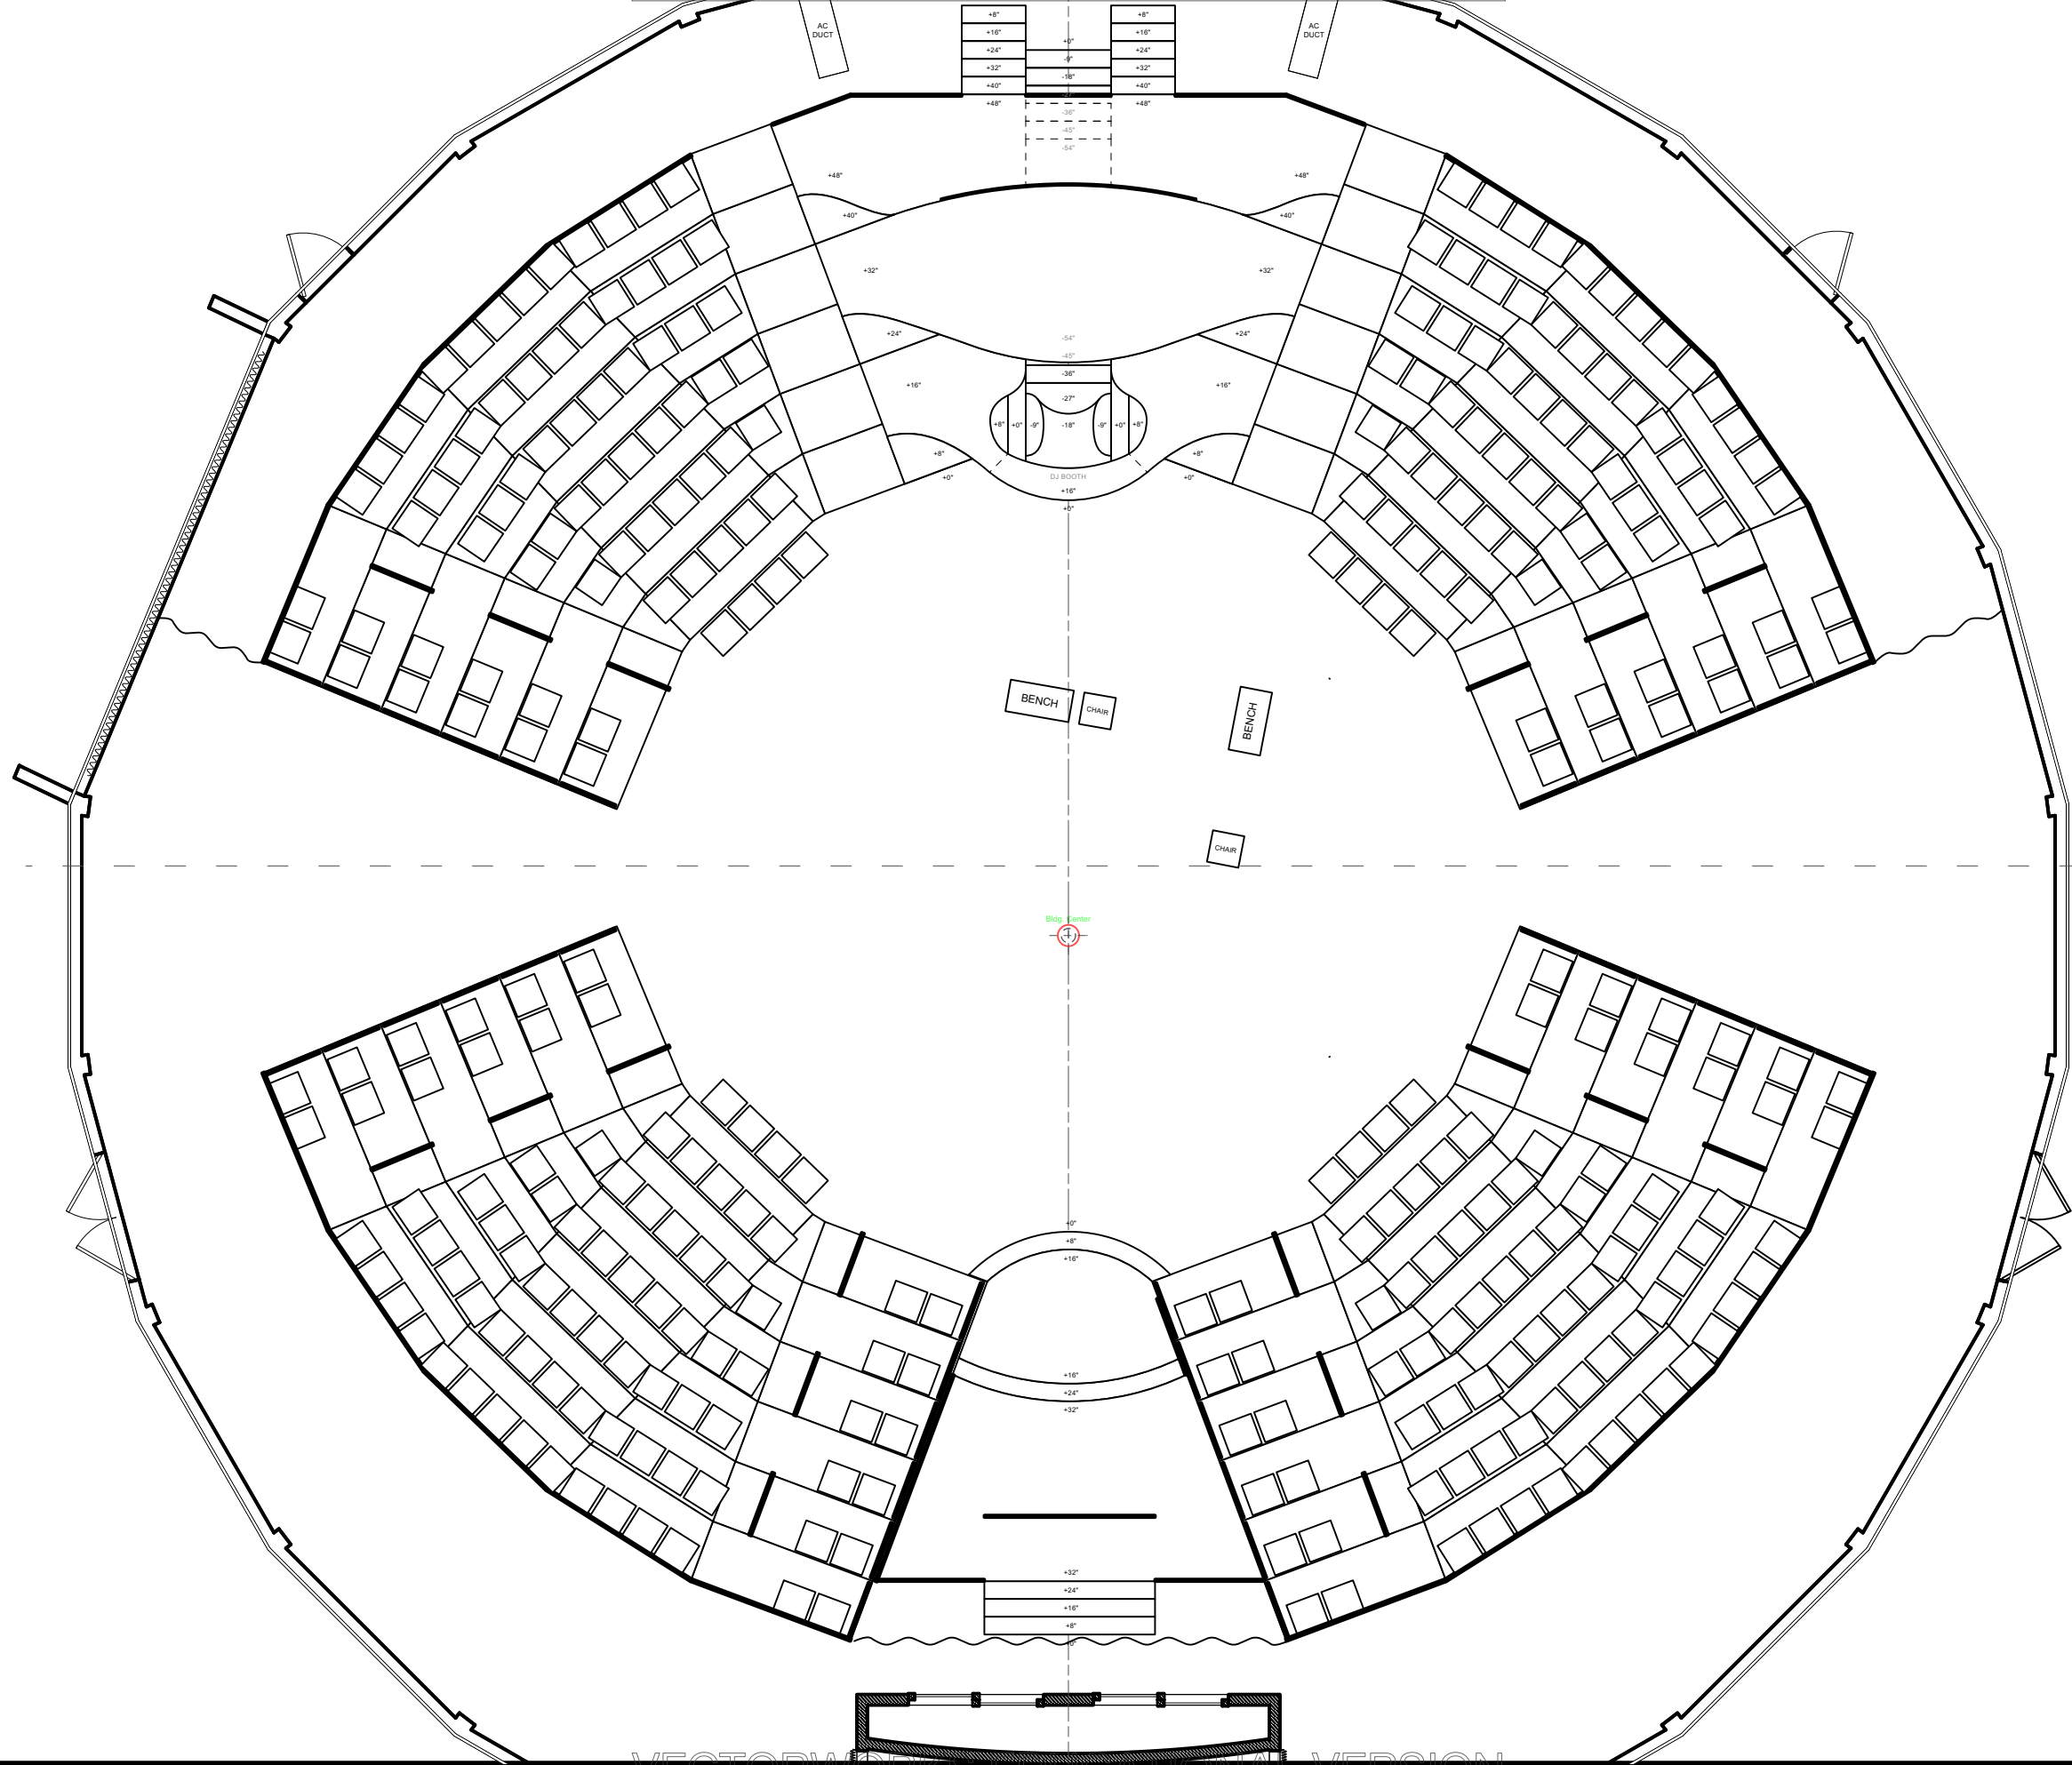

Disclaimer:
 Drawings are only meant only to illustrate ideas and are not intended to be used for construction. The designer does not assume any liability for structural integrity in the designs. The company selected to build the designs will assume all liability to its structural integrity and related consummation, crew and performer safety.

Eric Sewall Nelson
 Scenic Designer Signature

Venue: **University of Miami**

Stage: **Jerry Herman Ring theatre**

Director: **Samantha Pazos**

Technical Director: **Eric Sewall Nelson**

Show Title: **THE ROVER**

Sheet Title: **Groundplan - A5 Blunt's Chamber**

Date: **30 Nov 2022**


Scale: **1/4" = 1'-0"**

Designer: **Brandon M. Newton**

Drawn By: **Brandon M. Newton**

Sheet Number: **GP-13**

of 15

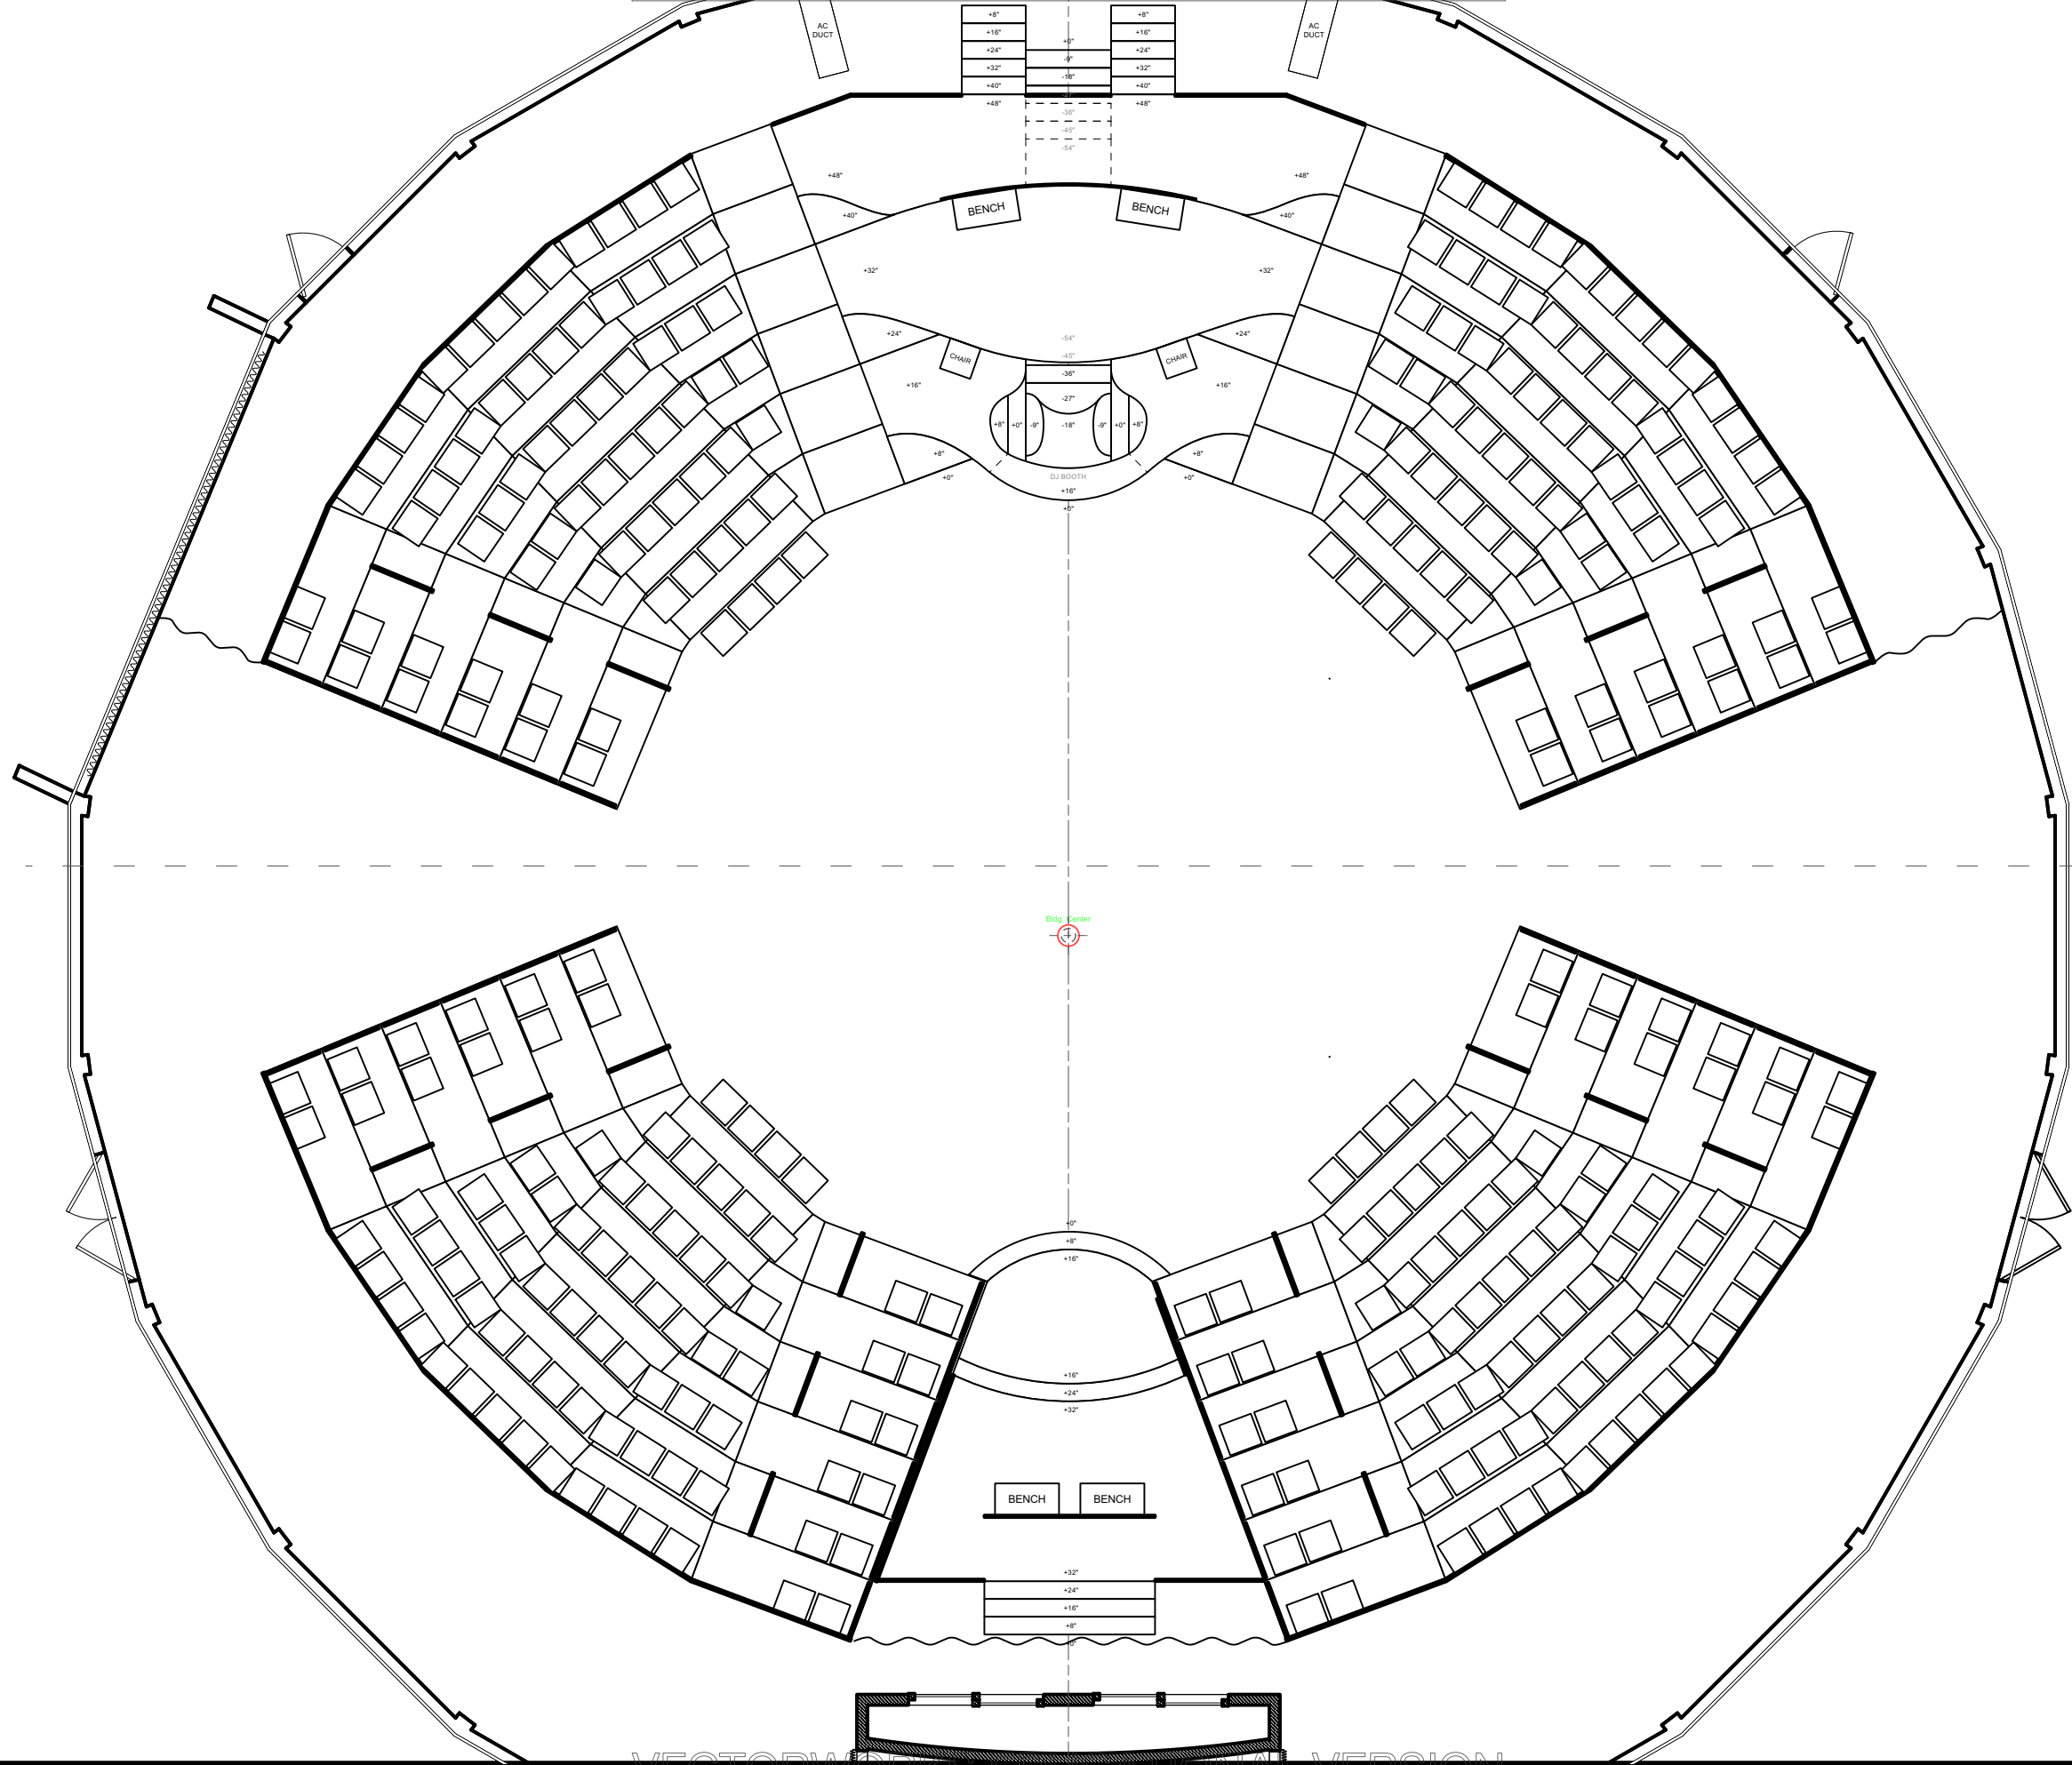

Disclaimer:
 Drawings are only meant only to illustrate ideas and are not intended to be used for construction. The structural elements shown in the design must be evaluated and stamped by a certified technical director before construction. The designer does not assume any liability for structural integrity in the designs. The company selected to build the designs will assume all liability to its structural integrity and related consummation, crew and performer safety.

Eric Sewall Nelson
 Scenic Designer Signature

Venue: **University of Miami**

Stage: **Jerry Herman Ring theatre**

Director: **Samantha Pazos**

Technical Director: **Eric Sewall Nelson**

Show Title: **THE ROVER**

Sheet Title: **Groundplan - A5 Ending**

Date: **30 Nov 2022**

Scale: **1/4" = 1'-0"**

Designer: **Brandon M. Newton**

Drawn By: **Brandon M. Newton**

Sheet Number: **GP-14** of 15