


# PAINT ELEVATION - WALL A


- MATTE FINISH
- FULLY WRAP TEXTURE AROUND COLUMNS



WALL A  
TOP VIEW

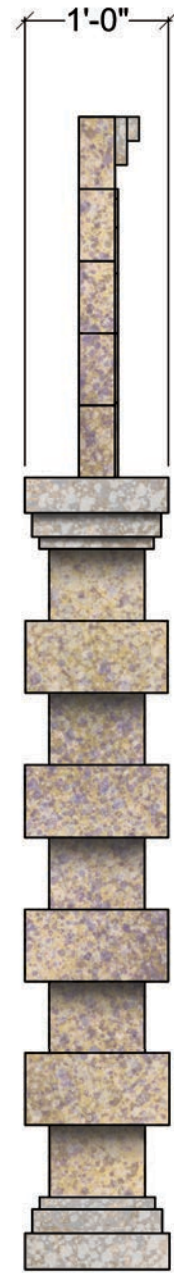

WALL A  
SIDE VIEW

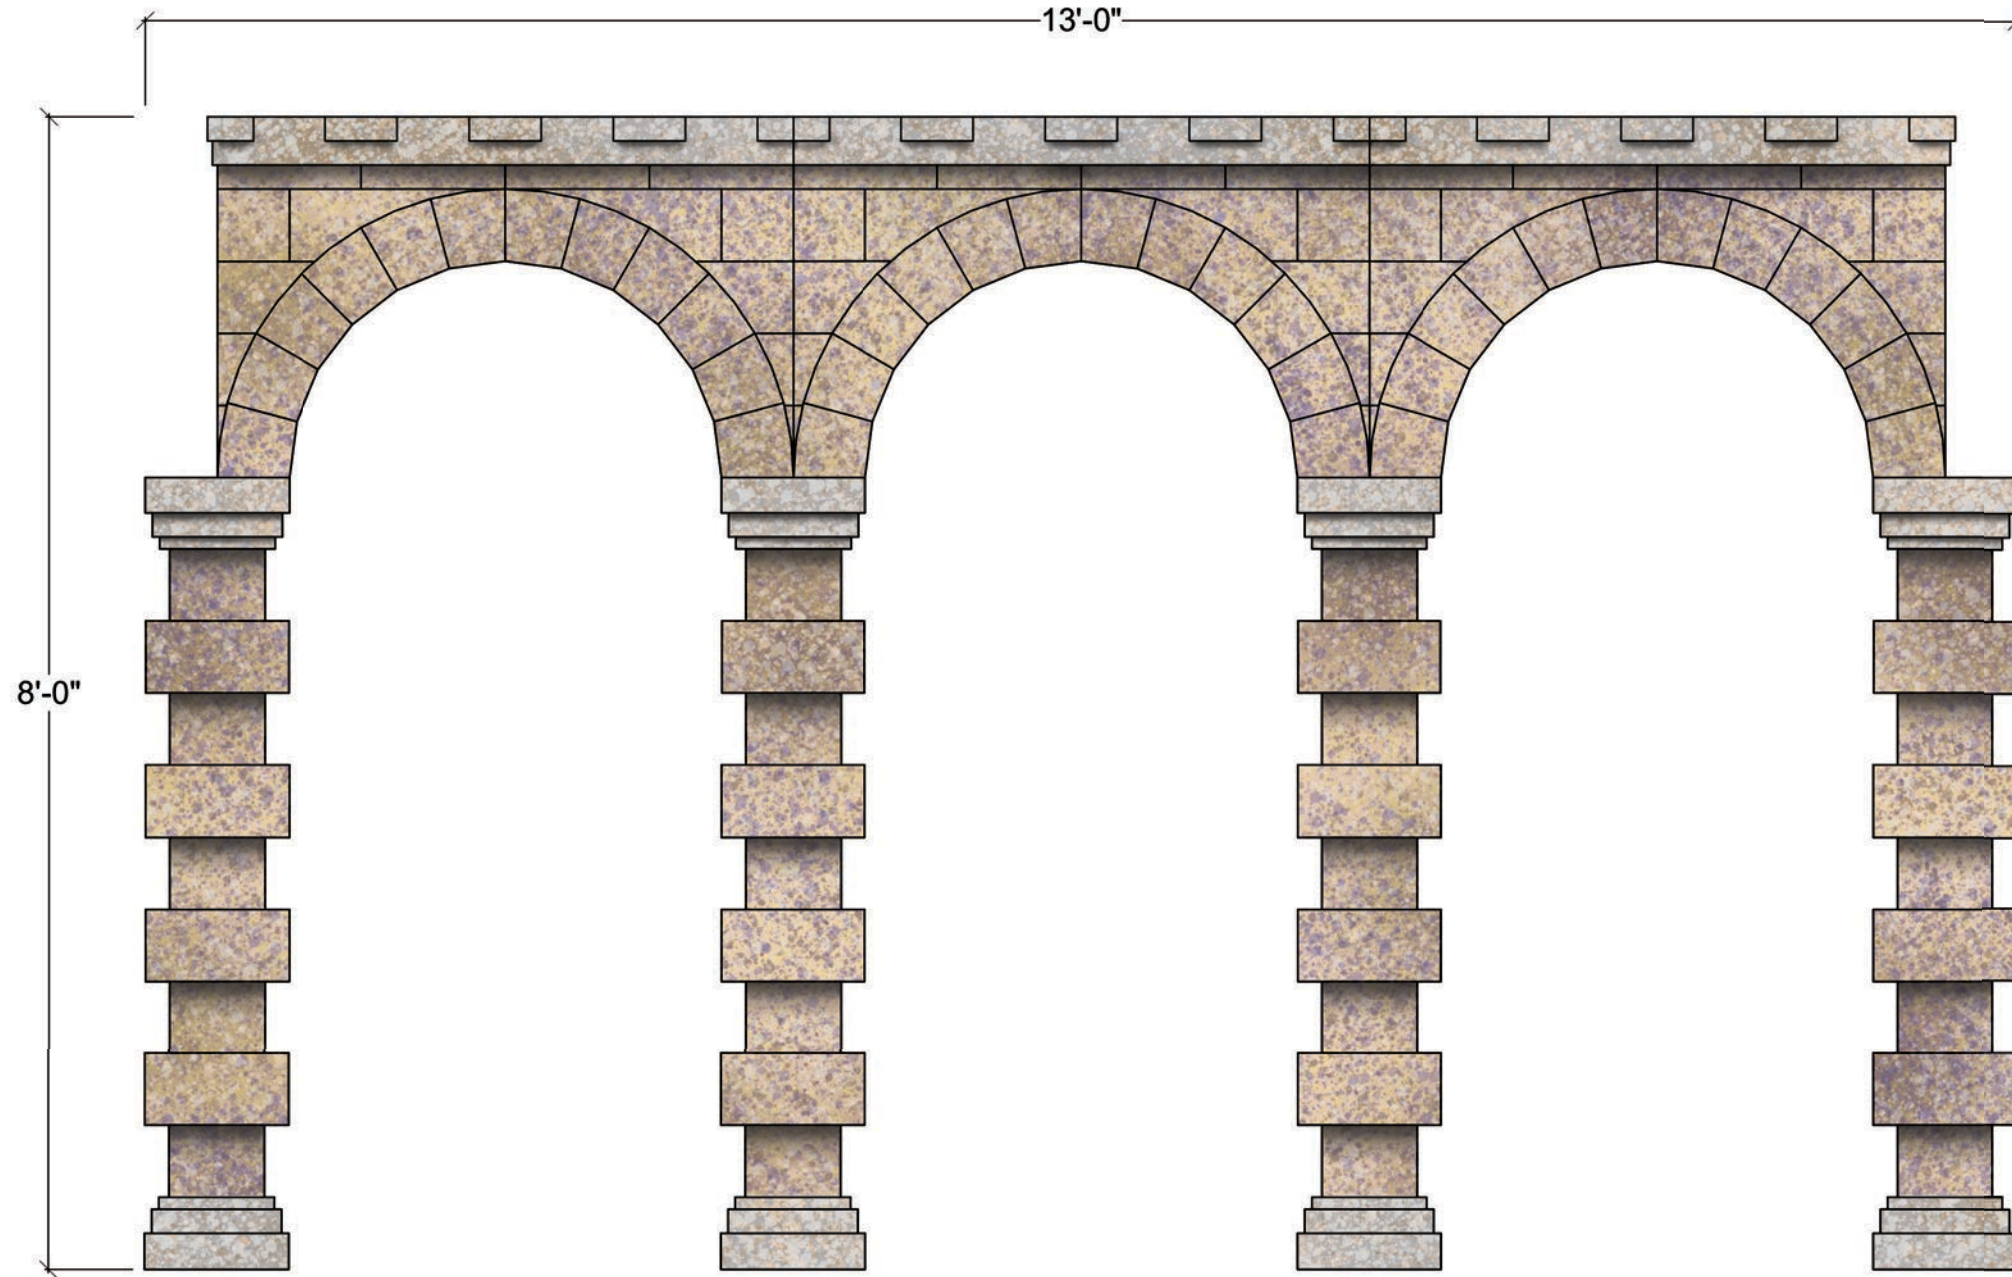

WALL A  
FRONT VIEW

**Disclaimer:**  
Drawings are only meant to illustrate ideas and are not intended to be used for construction. The designer does not assume any liability for structural integrity in the designs. The company selected to build the designs will assume all liability to its structural integrity and related consumer, crew and performer safety.

*Brandon M. Newton*  
Scenic Designer Signature

Venue:	University of Miami
Stage:	Jerry Herman Ring theatre
Director:	Burton Tedesco
Technical Director:	Eric Sewall Nelson

Show Title:  
**THE THREE MUSKETEERS**

Sheet Title:	Paint Elevation - Wall A
Date:	14 Sept 2022
Scale:	3/4" = 1'-0"
Designer:	Brandon M. Newton
Drawn By:	Brandon M. Newton


Sheet Number:  
**ELE-1**  
of 14

# PAINT ELEVATION - WALL B

- MATTE FINISH
- QUANTITY: 2



WALL B  
SIDE VIEW

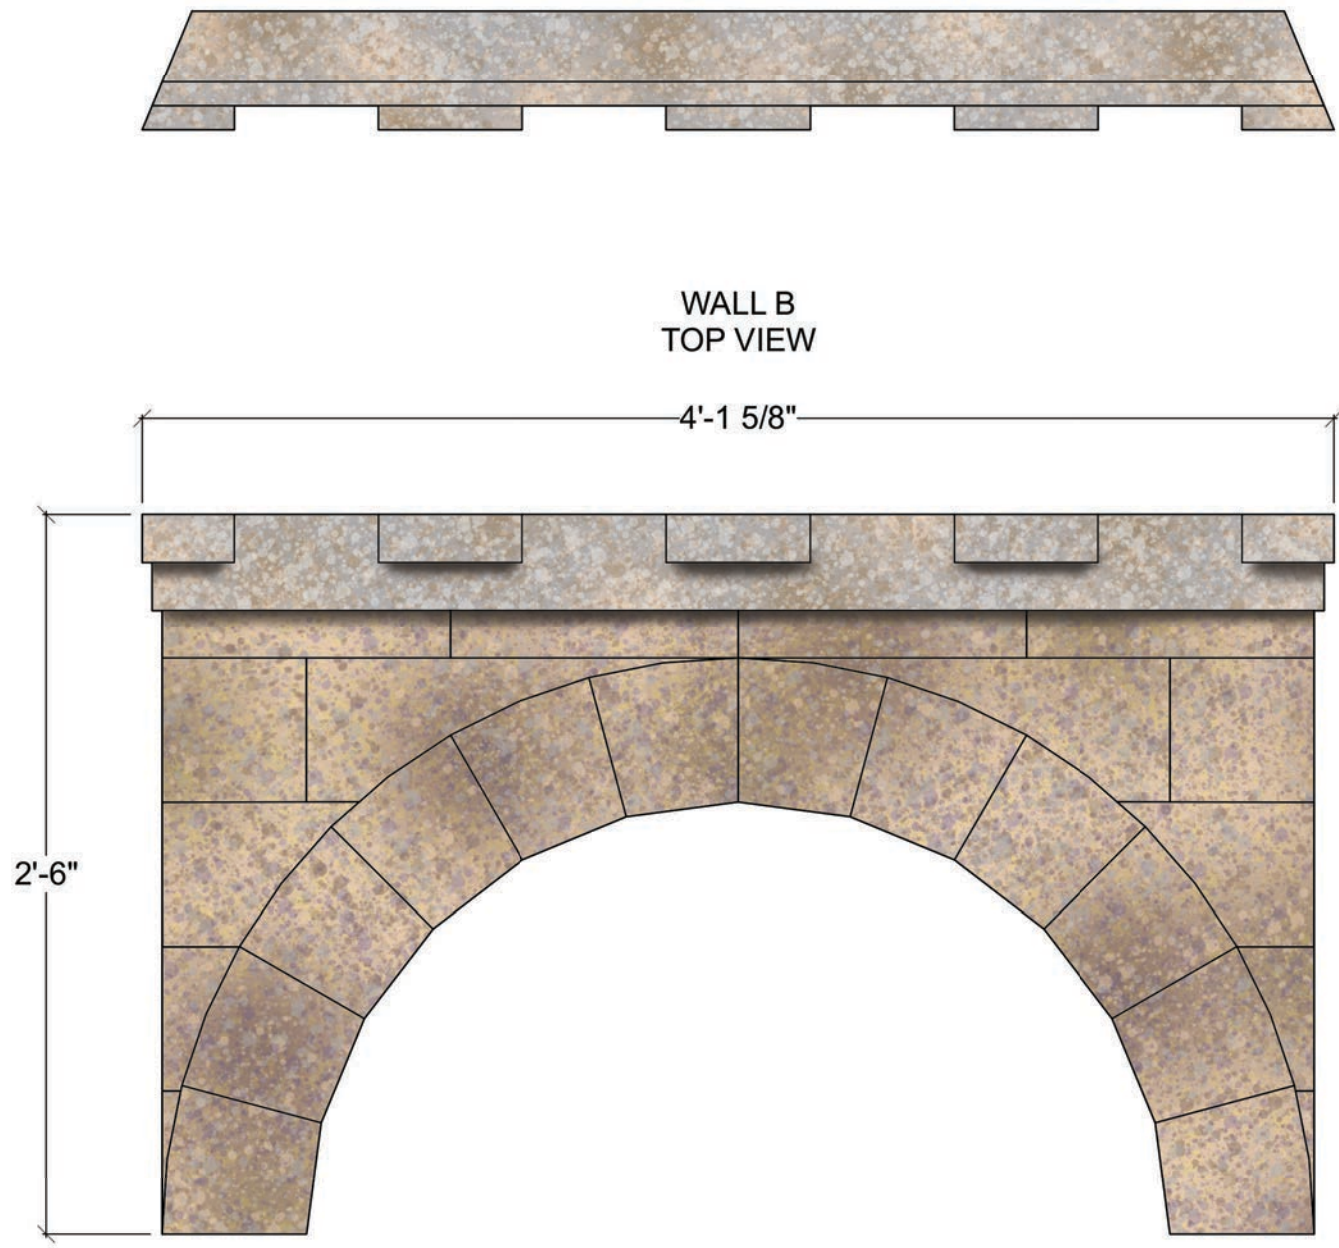

WALL B  
TOP VIEW

WALL B  
FRONT VIEW

**Disclaimer:**  
 Drawings are only meant only to illustrate ideas and are not to be used as a basis for construction. All structural elements and details must be evaluated and stamped by a certified technical director before construction. The designer does not assume any liability for structural integrity in the designs. The company selected to build the designs will assume all liability to its structural integrity and related consumer, crew and performer safety.

*Burton Tedesco*  
 Scenic Designer Signature


Venue:	University of Miami
Stage:	Jerry Herman Ring theatre
Director:	Burton Tedesco
Technical Director:	Eric Sewall Nelson

Show Title:  
**THE THREE MUSKETEERS**


Sheet Title:	Paint Elevation - Wall B
Date:	14 Sept 2022
Scale:	1 1/2" = 1'-0"
Designer:	Brandon M. Newton
Drawn By:	Brandon M. Newton

# PAINT ELEVATION - WALL C


- MATTE FINISH
- FULLY WRAP TEXTURE AROUND COLUMNS
- QUANTITY: 2

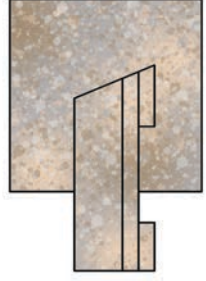

WALL C  
TOP VIEW

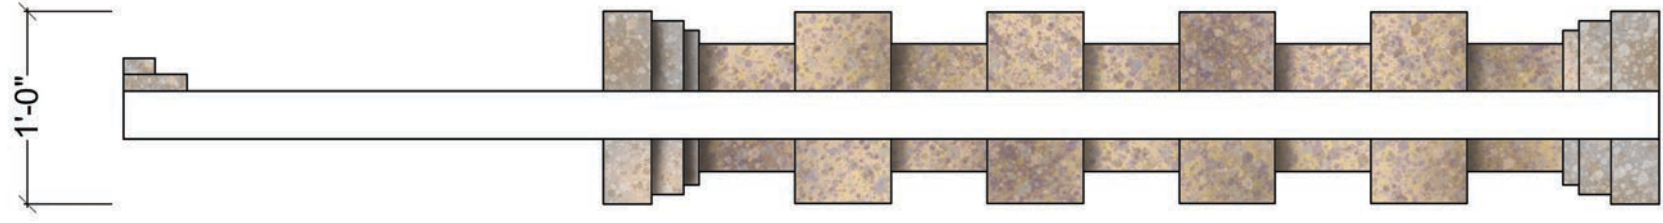

WALL C  
SIDE VIEW

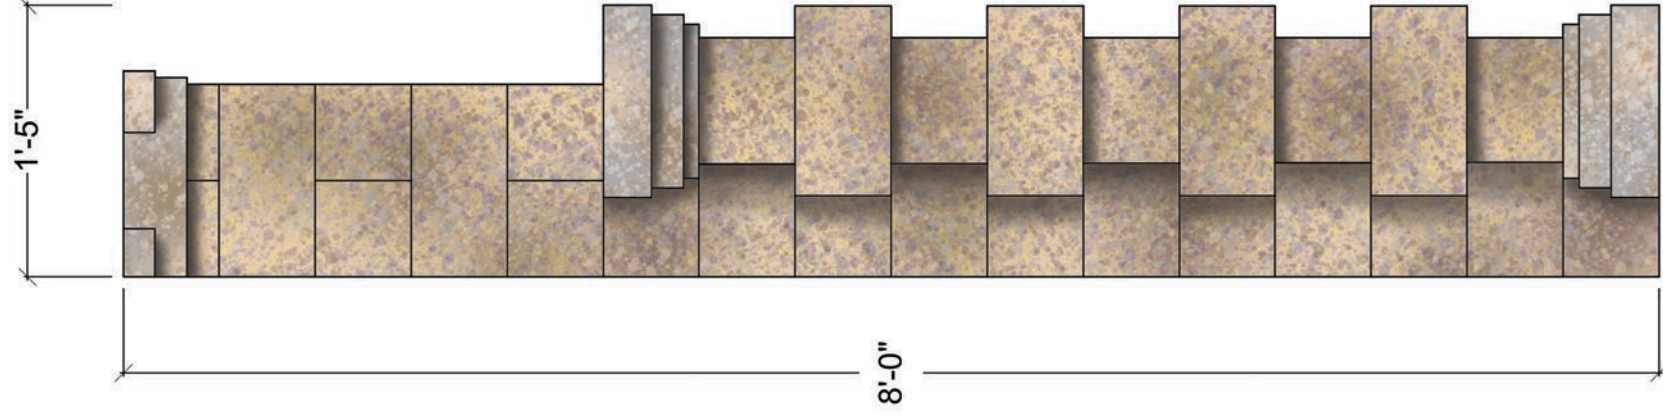

WALL C  
FRONT VIEW

Sheet Title: Paint Elevation - Wall C

Date: 14 Sept 2022

Scale: 1" = 1'-0"

Designer: Brandon M. Newton

Drawn By: Brandon M. Newton

Venue:

University of Miami

Stage:

Jerry Herman Ring theatre

Director:

Burton Tedesco

Technical Director:

Eric Sewall Nelson

### Disclaimer:

Drawings are only meant only to illustrate ideas and are not to be used for construction. The designer does not assume any liability for structural integrity in the designs. The company selected to build the designs will assume all liability to its structural integrity and related consuming, crew and performer safety.

  
Scenic Designer Signature

Show Title:

THE  
THREE  
MUSKETEERS

Sheet Number:

ELE-3

of 14


**PAINT ELEVATION - WALL D**  
**- MATTE FINISH**



WALL D  
TOP VIEW



WALL D  
SIDE VIEW

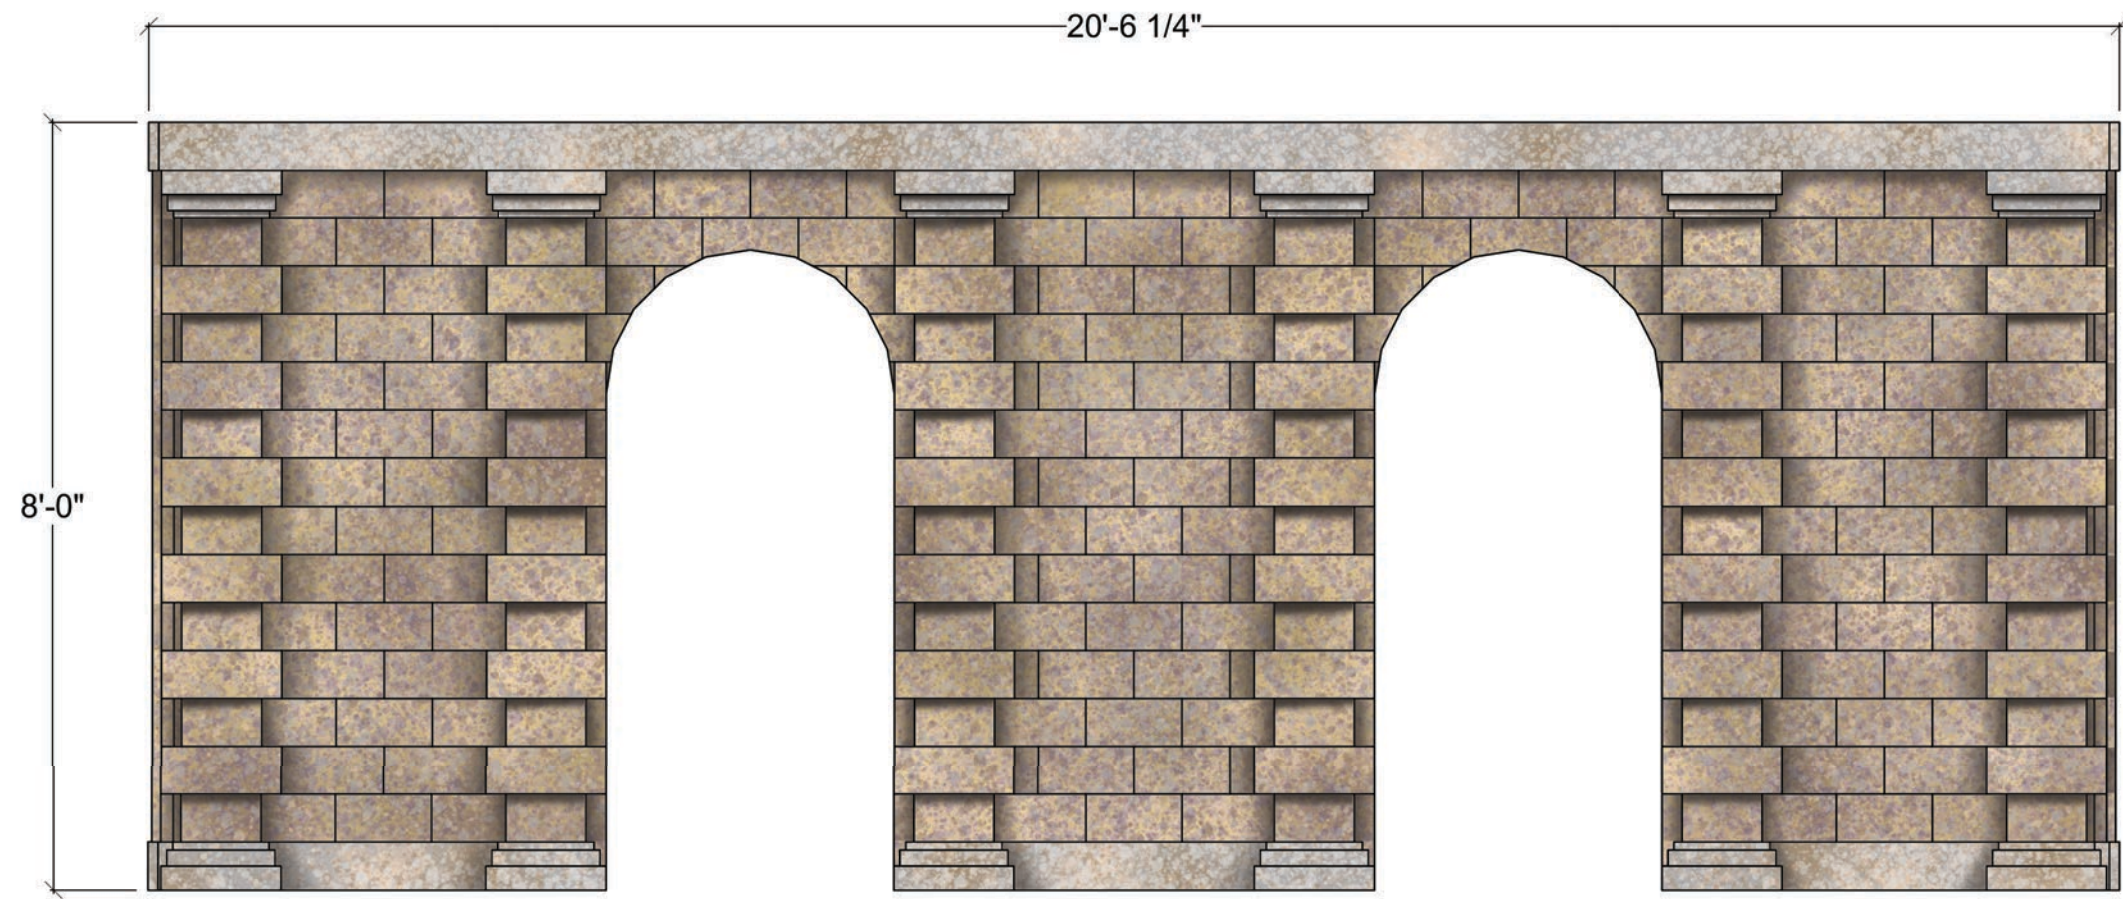

WALL D  
FRONT VIEW

**Disclaimer:**  
 Drawings are only meant only to illustrate ideas and are not to be used for construction. All designs must be evaluated and stamped by a certified technical director before construction. The designer does not assume any liability for structural integrity in the designs. The company selected to build the designs will assume all liability to its structural integrity and related consumer, crew and performer safety.


*Eric Sewall Nelson*  
 Scenic Designer Signature

Venue:	University of Miami
Stage:	Jerry Herman Ring theatre
Director:	Burton Tedesco
Technical Director:	Eric Sewall Nelson


Show Title:  
**THE THREE MUSKETEERS**

Sheet Title:	Paint Elevation - Wall D
Date:	14 Sept 2022
Scale:	1/2" = 1'-0"
Designer:	Brandon M. Newton
Drawn By:	Brandon M. Newton

**PAINT ELEVATION - PLATFORM A**  
**- MATTE FINISH**

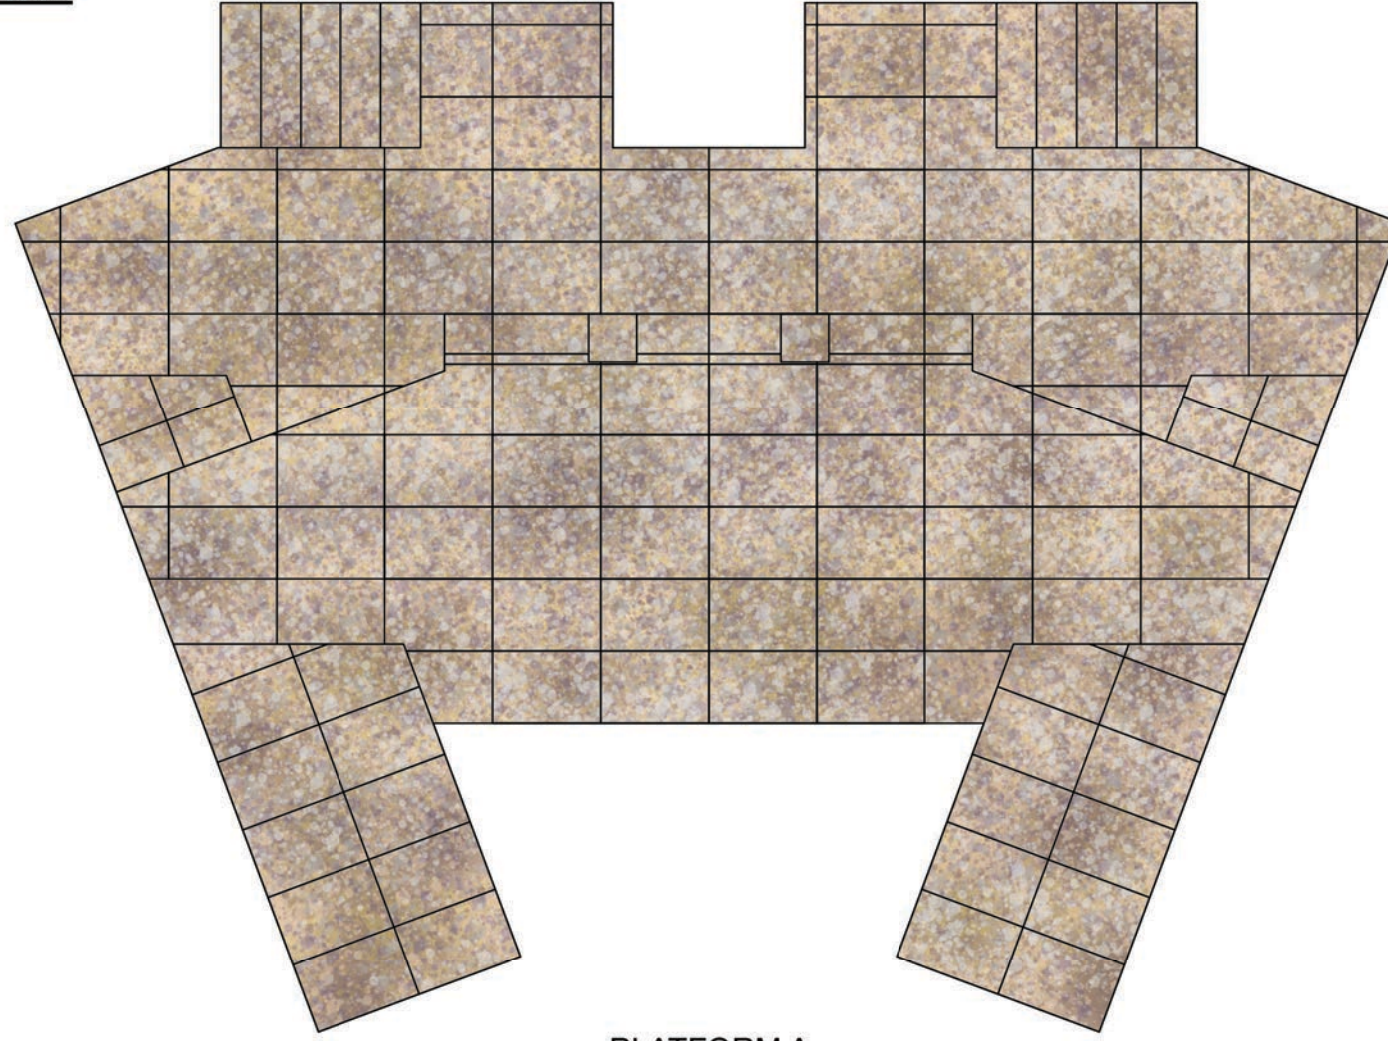

PLATFORM A  
TOP VIEW

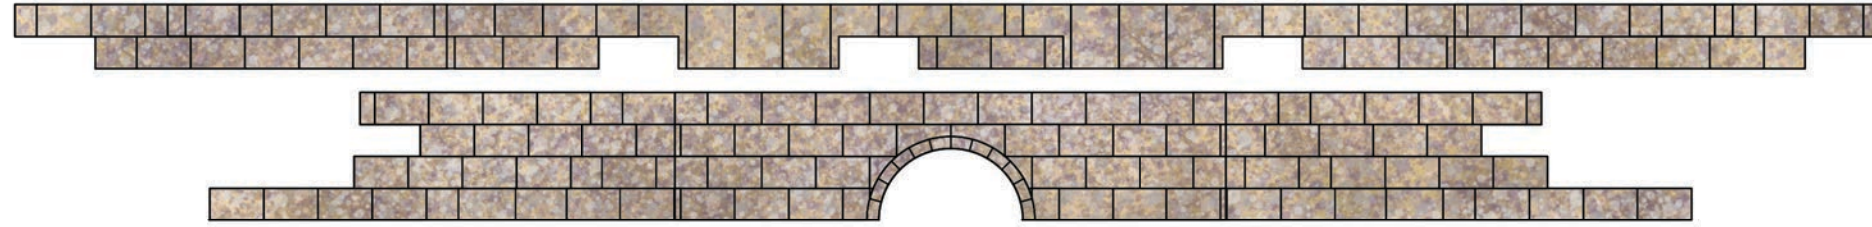

PLATFORM A FACING  
EXTENDED VIEW

**Disclaimer:**  
 Drawings are only meant only to illustrate ideas and are not to be used for construction. The design must be evaluated and stamped by a certified technical director before construction. The designer does not assume any liability for structural integrity in the designs. The company selected to build the designs will assume all liability to its structural integrity and related consumer, crew and performer safety.

*Brandon M. Newton*  
 Scenic Designer Signature

Venue: **University of Miami**  
 Stage: **Jerry Herman Ring theatre**  
 Director: **Burton Tedesco**  
 Technical Director: **Eric Sewall Nelson**


Show Title: **THE THREE MUSKETEERS**

Sheet Title: **Paint Elevation - Platform A**  
 Date: **14 Sept 2022**  
 Scale: **1/4" = 1'-0"**  
 Designer: **Brandon M. Newton**  
 Drawn By: **Brandon M. Newton**

Sheet Number: **ELE-5**  
 of: 14

**PAINT ELEVATION - SIDE RAILINGS**

- MATTE FINISH
- FULLY WRAP TEXTURE AROUND UNITS
- BOTH UNITS ARE 0'-6" WIDE
- QUANTITY: 2 EACH

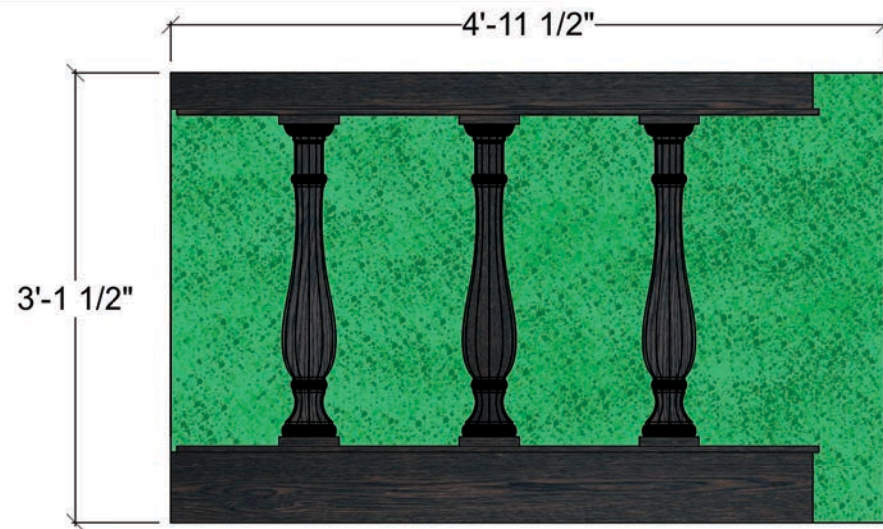

SHORT RAILING  
SIDE VIEW



LONG RAILING  
SIDE VIEW

**Disclaimer:**  
Drawings are only meant only to illustrate ideas and are not to be used for construction. The designer does not assume any liability for structural integrity in the designs. The company selected to build the designs will assume all liability to its structural integrity and related consumer, crew and performer safety.

*Brandon M. Newton*  
Scenic Designer Signature

Venue:	University of Miami
Stage:	Jerry Herman Ring theatre
Director:	Burton Tedesco
Technical Director:	Eric Sewall Nelson

Show Title:  
**THE THREE MUSKETEERS**

Sheet Title:	Paint Elevation - Side Railing
Date:	14 Sept 2022
Scale:	3/4" = 1'-0"
Designer:	Brandon M. Newton
Drawn By:	Brandon M. Newton

Sheet Number:  
**ELE-6**  
of 14

**PAINTELEVATION - SIDE RAILINGS**


- MATTE FINISH
- FULLY WRAP TEXTURE AROUND UNIT



CENTER RAILING  
TOP VIEW



CENTER RAILING  
FRONT VIEW

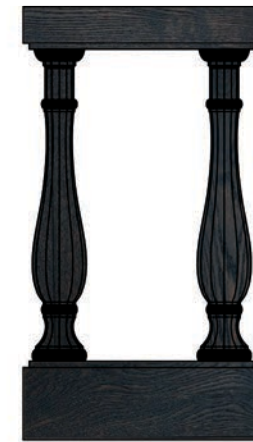

CENTER RAILING  
SIDE VIEW

**Disclaimer:**  
Drawings are only meant only to illustrate ideas and are not intended to be used as a basis for construction. The designer does not assume any liability for structural integrity in the designs. The company selected to build the designs will assume all liability to its structural integrity and related consumer, crew and performer safety.

*Eric Sewall Nelson*  
Scenic Designer Signature


Venue:	University of Miami
Stage:	Jerry Herman Ring theatre
Director:	Burton Tedesco
Technical Director:	Eric Sewall Nelson

Show Title:  
**THE THREE MUSKETEERS**


Sheet Title:	Paint Elevation - Center Railing
Date:	14 Sept 2022
Scale:	3/4" = 1'-0"
Designer:	Brandon M. Newton
Drawn By:	Brandon M. Newton

Sheet Number:  
**ELE-7**  
of: 14


**PAINT ELEVATION - TUNNEL**  
- MATTE FINISH

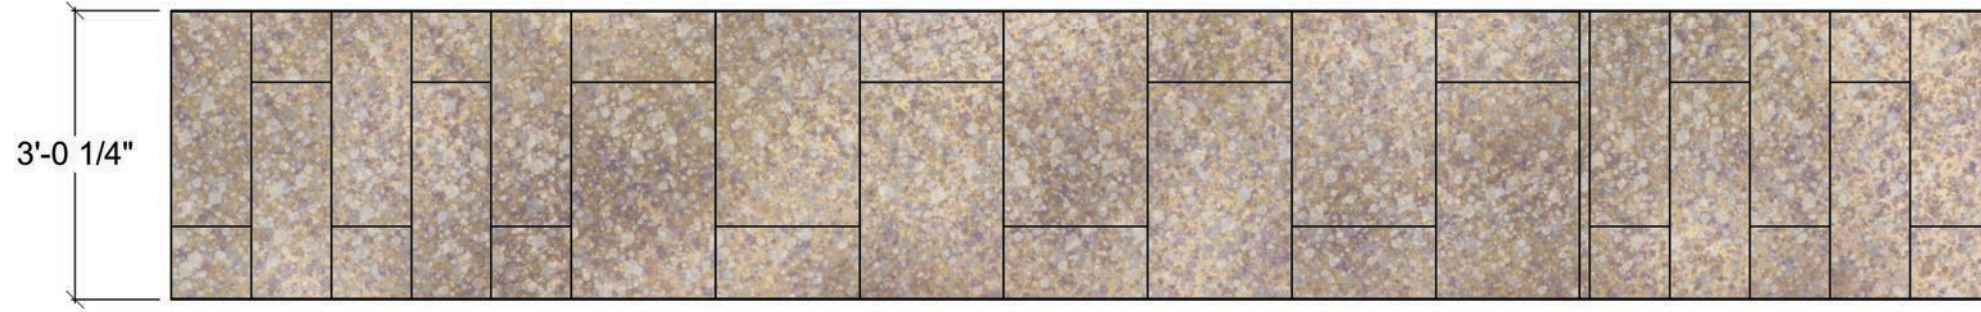

TUNNEL  
TOP VIEW

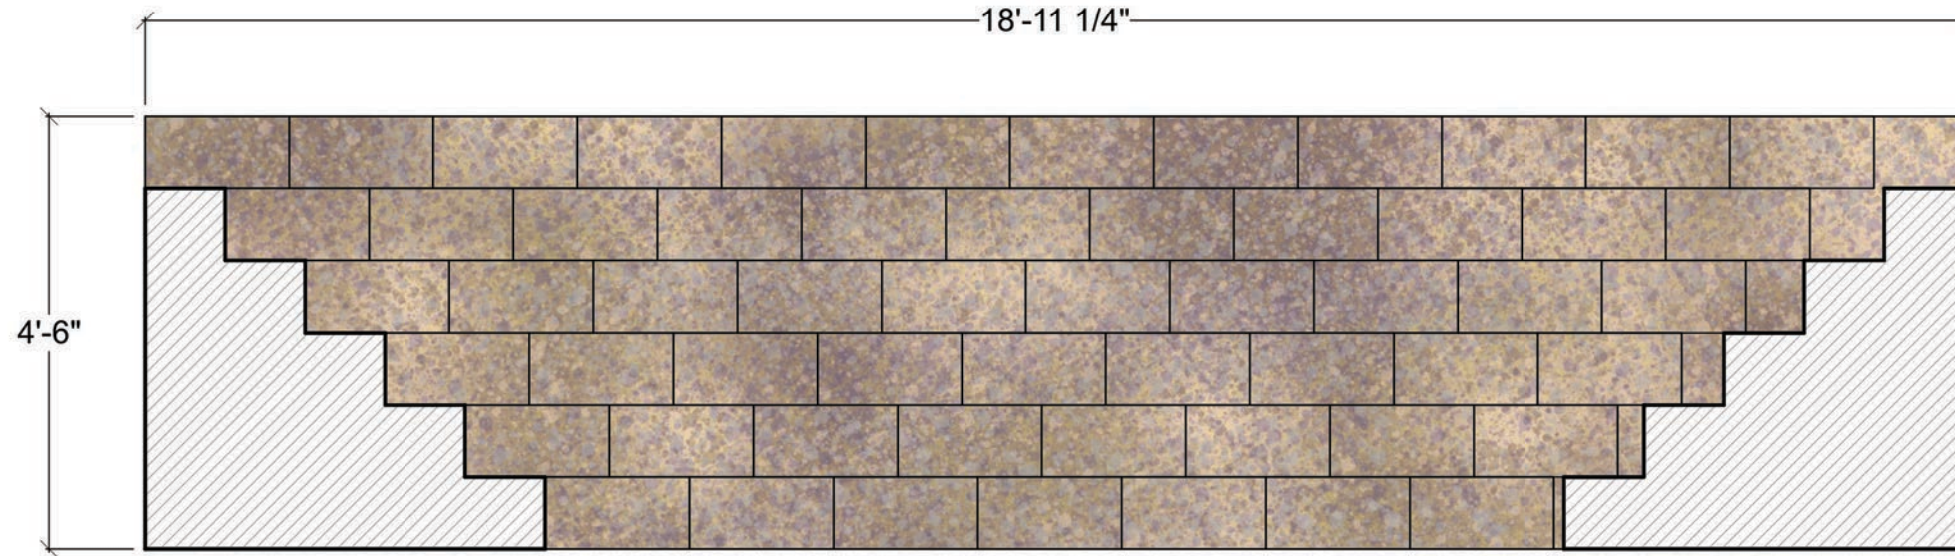

TUNNEL  
SIDE VIEW

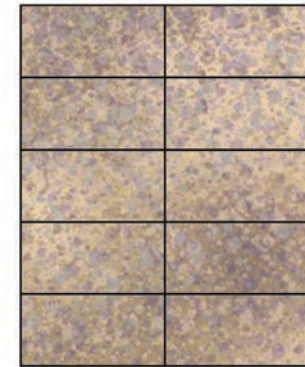

TUNNEL  
STAIR FACING

**Disclaimer:**  
Drawings are only meant only to illustrate ideas and are not to be used for construction. The design must be evaluated and stamped by a certified technical director before construction. The designer does not assume any liability for structural integrity in the designs. The company selected to build the designs will assume all liability to its structural integrity and related consumer, crew and performer safety.

*Eric Sewall Nelson*  
Scenic Designer Signature


Venue:	University of Miami
Stage:	Jerry Herman Ring theatre
Director:	Burton Tedesco
Technical Director:	Eric Sewall Nelson

Show Title:  
**THE  
THREE  
MUSKETEERS**

Sheet Title:	Paint Elevation - Tunnel
Date:	14 Sept 2022
Scale:	1/2" = 1'-0"
Designer:	Brandon M. Newton
Drawn By:	Brandon M. Newton




**PAIN T ELEVATION - WALL E**  
 - MATTE FINISH  
 - FULLY WRAP TEXTURE AROUND COLUMNS

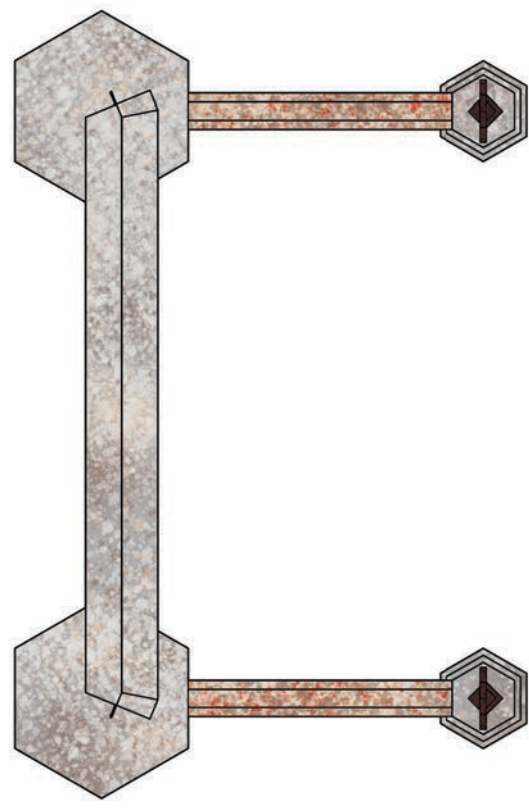


WALLE  
TOP VIEW

5'-5 5/8"

3'-6 5/8"

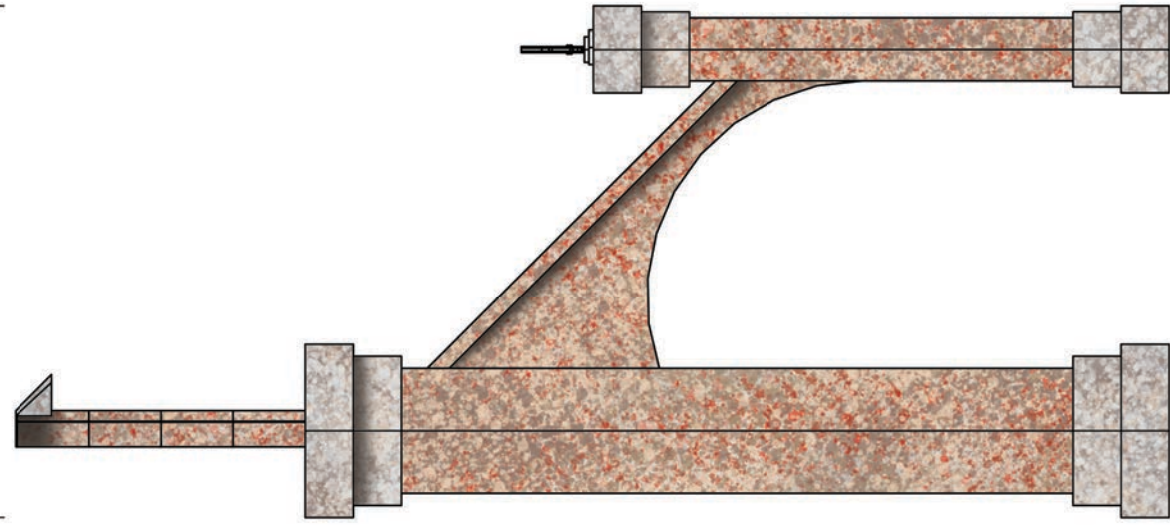

WALLE  
SIDE VIEW

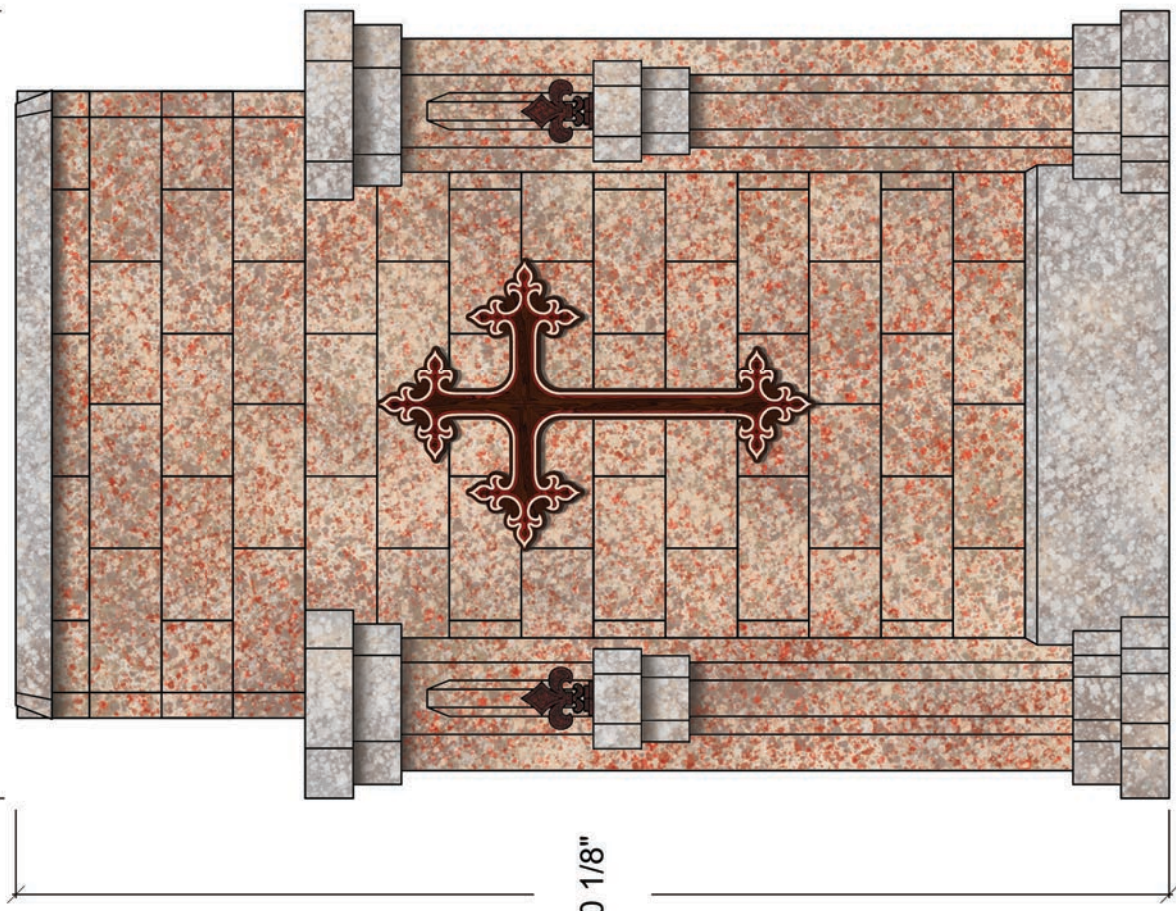

WALLE  
FRONT VIEW


8'-0 1/8"

Sheet Title: <b>Paint Elevation - Wall E</b>	Show Title: <b>THE THREE MUSKETEERS</b>		Venue: <b>University of Miami</b>
Date: <b>14 Sept 2022</b>	Scale: <b>3/4" = 1'-0"</b>	Stage: <b>Jerry Herman Ring theatre</b>	Director: <b>Burton Tedesco</b>
Designer: <b>Brandon M. Newton</b>	Drawn By: <b>Brandon M. Newton</b>	Technical Director: <b>Eric Sewall Nelson</b>	Scenic Designer Signature: <i>Brandon M. Newton</i>

**Disclaimer:**  
 Drawings are only meant only to illustrate ideas and are not to be used for construction. The designer does not assume any liability for structural integrity in the designs. The company selected to build the integrity and related consuming, crew and performer safety.

# PAINT ELEVATION - WALL F

- MATTE FINISH
- QUANTITY: 2

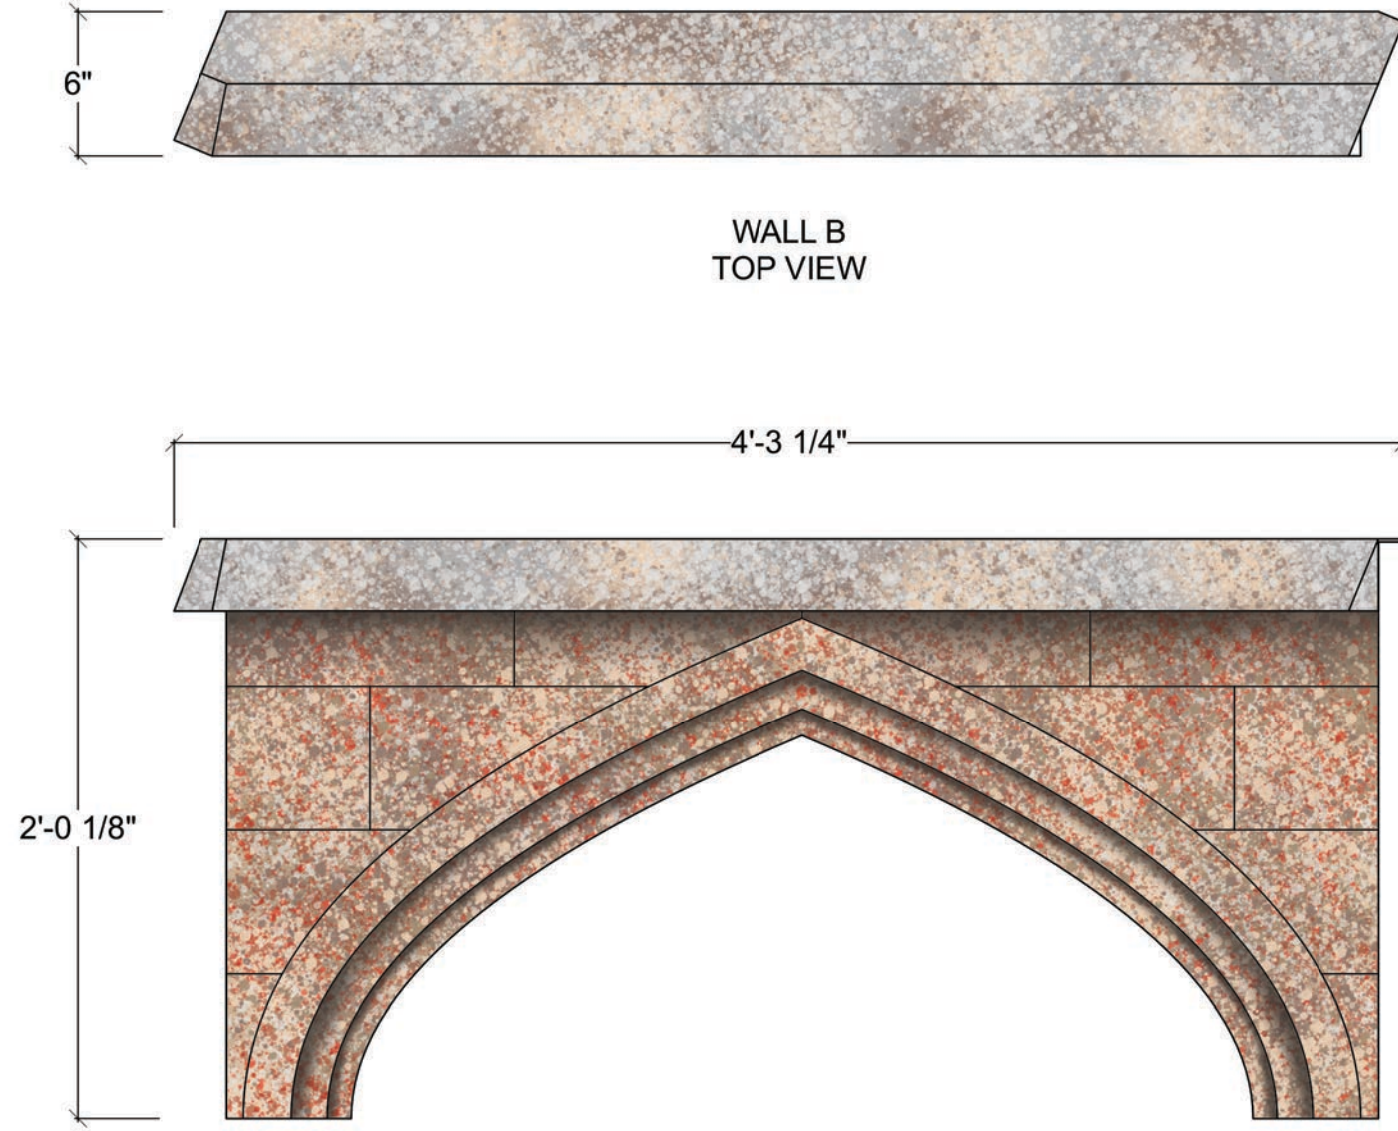

**Disclaimer:**  
 Drawings are only meant only to illustrate ideas and are not intended to be used for construction. All structural elements in this drawing must be evaluated and stamped by a certified technical director before construction. The designer does not assume any liability for structural integrity in the designs. The company selected to build the designs will assume all liability to its structural integrity and related consumer, crew and performer safety.

*Eric Sewall Nelson*  
 Scenic Designer Signature

Venue: University of Miami  
 Stage: Jerry Herman Ring theatre  
 Director: Burton Tedesco  
 Technical Director: Eric Sewall Nelson

Show Title: THE THREE MUSKETEERS

Sheet Title: Paint Elevation - Wall F  
 Date: 14 Sept 2022  
 Designer: Brandon M. Newton  
 Scale: 1 1/2" = 1'-0"  
 Drawn By: Brandon M. Newton


Sheet Number: ELE-10  
 of: 14

**PAIN T ELEVATION - WALL G**


- MATTE FINISH
- FULLY WRAP TEXTURE AROUND COLUMNS



WALL G  
TOP VIEW

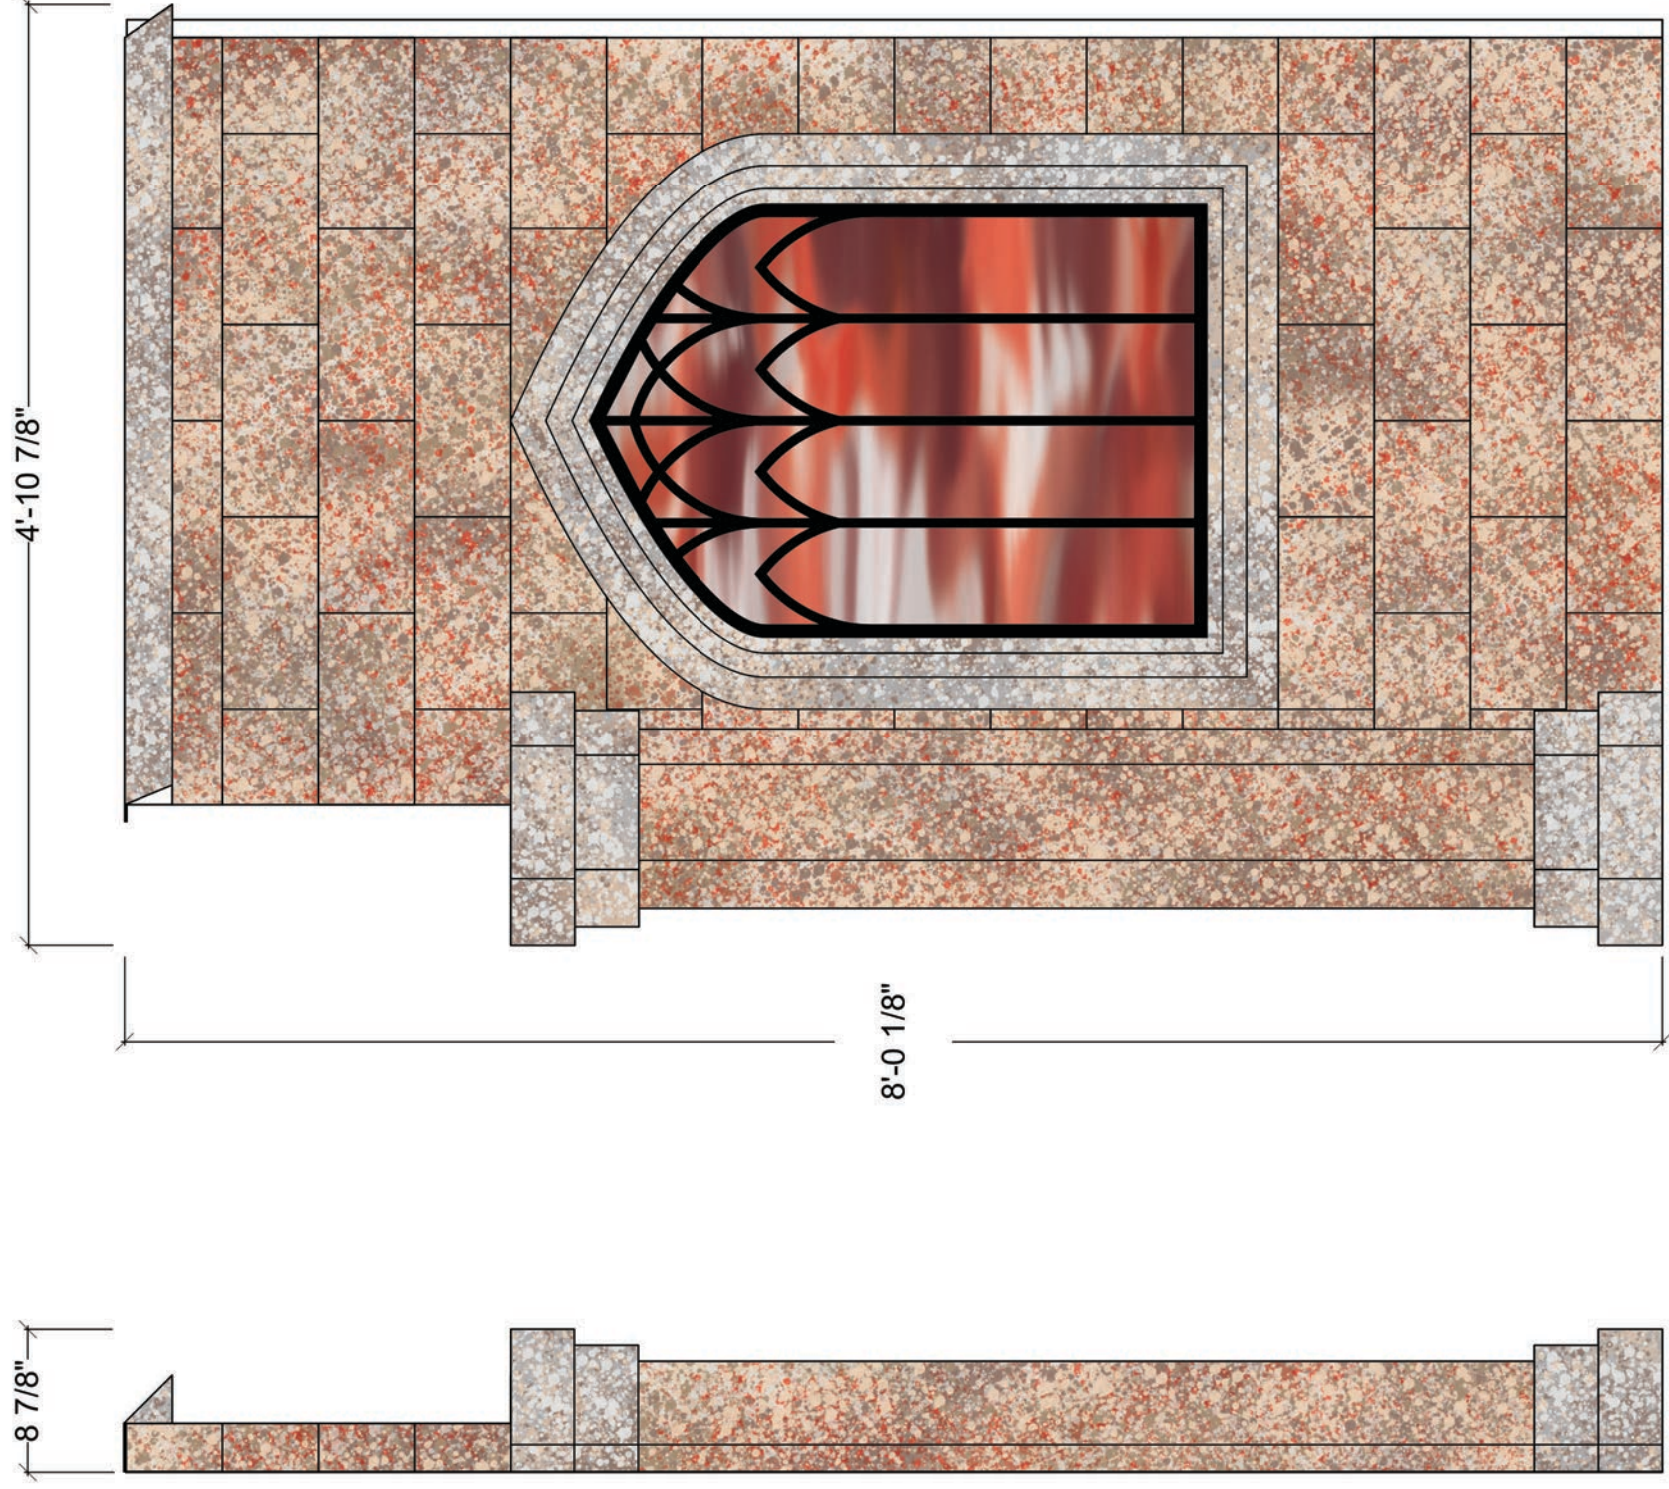

WALL G  
FRONT VIEW

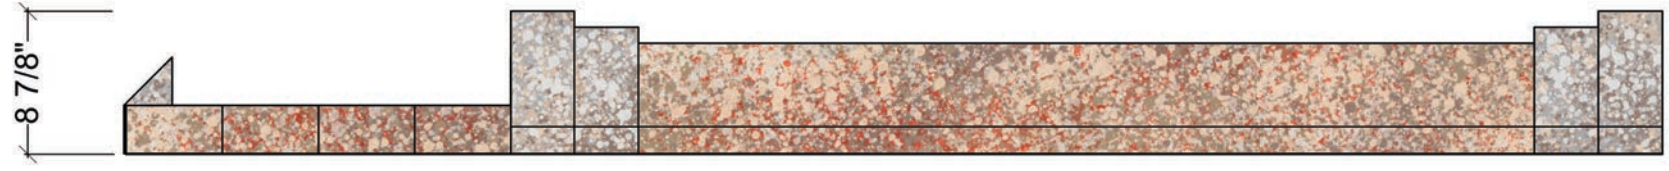

WALL G  
SIDE VIEW

Sheet Title:

Paint Elevation - Wall G

Date:  
14 Sept 2022

Scale:  
1" = 1'-0"

Designer:  
Brandon M. Newton

Drawn By:  
Brandon M. Newton

Show Title:

THE  
THREE  
MUSKETEERS

Venue:

University of Miami

Stage:

Jerry Herman Ring theatre

Director:

Burton Tedesco

Technical Director:

Eric Sewall Nelson

Disclaimer:

Drawings are only meant only to illustrate ideas and are not intended to be used for construction. All structural elements in this design must be evaluated and stamped by a certified technical director before construction. The designer does not assume any liability for structural integrity in the designs. The company selected to build the designs will assume all liability to its structural integrity and related consumer, crew and performer safety.

*Brandon M. Newton*  
Scenic Designer Signature

Sheet Number:


ELE-11

of: 14

**PAINT ELEVATION - WALL H**  
**- MATTE FINISH**



WALL H  
TOP VIEW

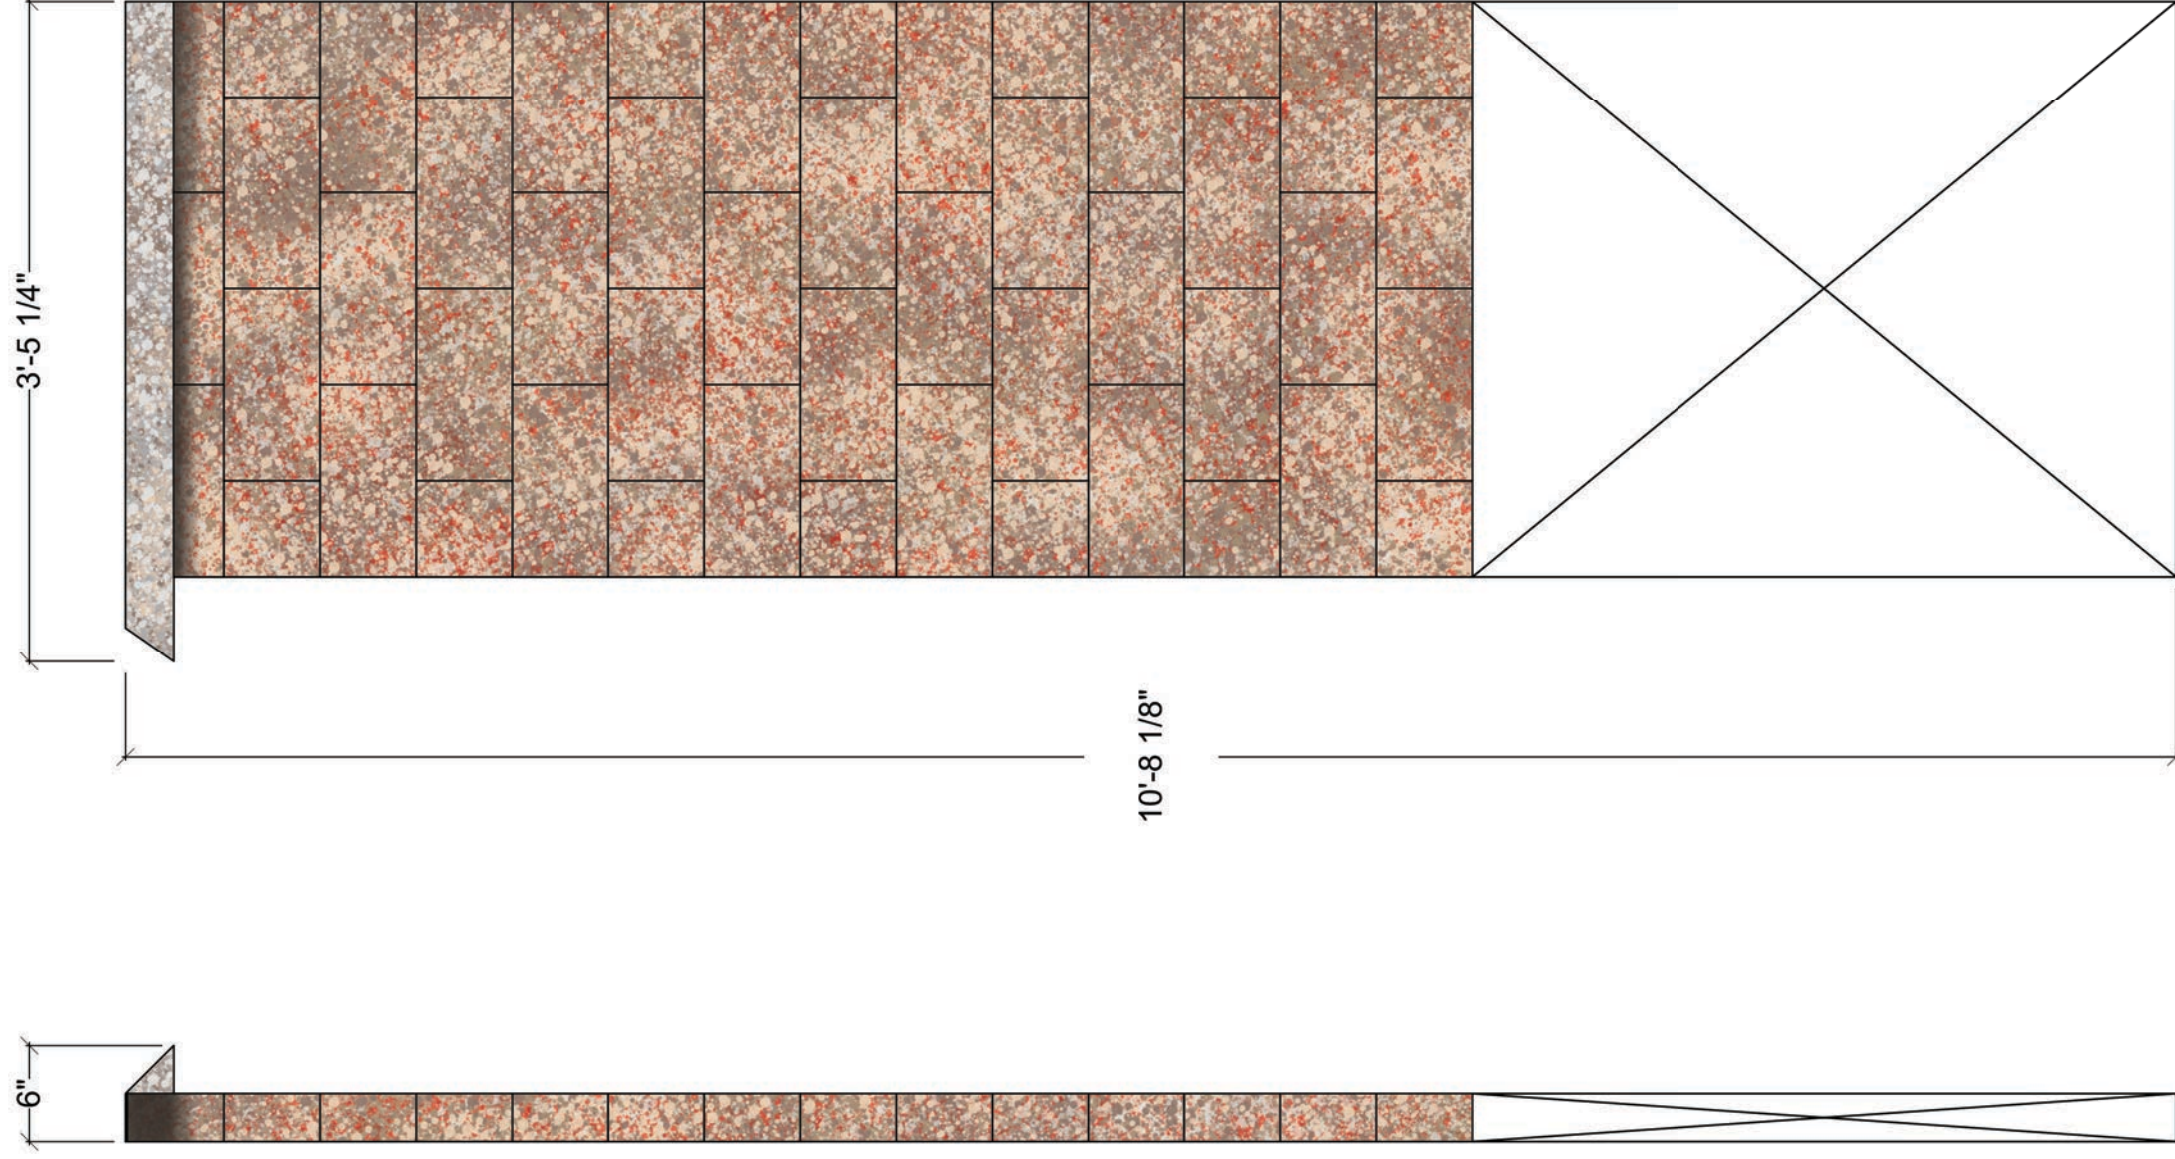

WALL H  
SIDE VIEW

WALL H  
FRONT VIEW

Sheet Title: **Paint Elevation - Wall H**

Date: **14 Sept 2022**

Designer: **Brandon M. Newton**

Scale: **1" = 1'-0"**

Drawn By: **Brandon M. Newton**

Show Title: **THE THREE MUSKETEERS**

Venue: **University of Miami**

Stage: **Jerry Herman Ring theatre**

Director: **Burton Tedesco**

Technical Director: **Eric Sewall Nelson**

**Disclaimer:**

Drawings are only meant only to illustrate ideas and are not intended to be used as a basis for construction. The designer does not assume any liability for structural integrity in the designs. The company selected to build the designs will assume all liability to its structural integrity and related consumer, crew and performer safety.


*Brandon M. Newton*  
 Scenic Designer Signature

Sheet Number:


**ELE-12**

of 14


**PAINT ELEVATION - PLATFORM B**  
**- MATTE FINISH**

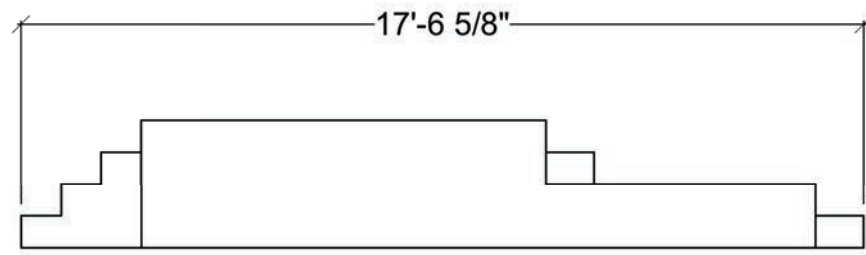

PLATFORM B  
SIDE VIEW

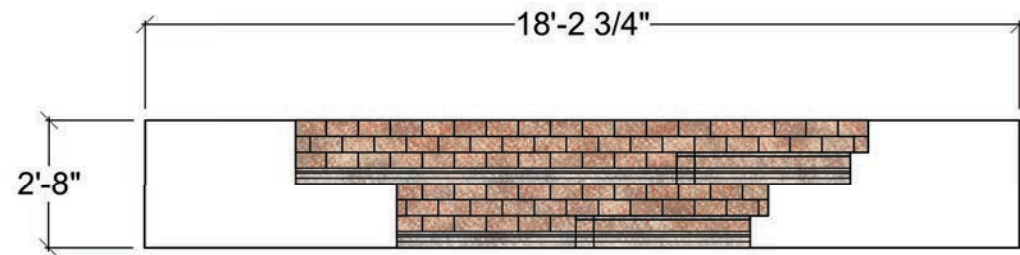

PLATFORM B  
FRONT VIEW

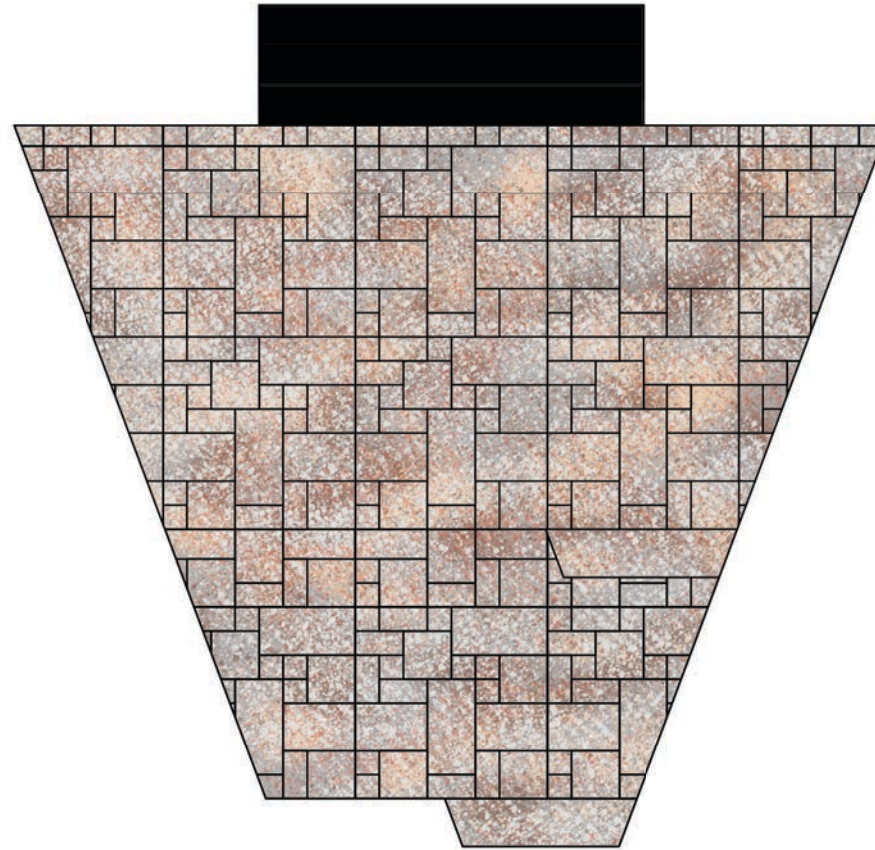

PLATFORM B  
TOP VIEW

**Disclaimer:**  
 Drawings are only meant only to illustrate ideas and are not to be used for construction. The designer does not assume any liability for structural integrity in the designs. The company selected to build the designs will assume all liability to its structural integrity and related consumer, crew and performer safety.

*Brandon M. Newton*  
 Scenic Designer Signature

Venue: **University of Miami**

Stage: **Jerry Herman Ring theatre**

Director: **Burton Tedesco**

Technical Director: **Eric Sewall Nelson**

Show Title: **THE THREE MUSKETEERS**

Sheet Title: **Paint Elevation - Platform B**

Date: **14 Sept 2022**

Scale: **1/4" = 1'-0"**

Designer: **Brandon M. Newton**

Drawn By: **Brandon M. Newton**

Sheet Number: **ELE-13**  
 of 14

# PAINT ELEVATION - STAGE DECK

- MATTE FINISH

75'-8"

43'-8"



**Disclaimer:**  
Drawings are only meant only to illustrate ideas and are not to be used for construction. The design must be evaluated and stamped by a certified technical director before construction. The designer does not assume any liability for structural integrity in the designs. The company selected to build the designs will assume all liability to its structural integrity and related consumer, crew and performer safety.

*Burton Tedesco*  
Scenic Designer Signature

Venue: **University of Miami**  
Stage: **Jerry Herman Ring theatre**  
Director: **Burton Tedesco**  
Technical Director: **Eric Sewall Nelson**

Show Title: **THE THREE MUSKETEERS**

Sheet Title: **Paint Elevation - Stage Deck**  
Date: **14 Sept 2022**  
Scale: **3/16" = 1'-0"**  
Designer: **Brandon M. Newton**  
Drawn By: **Brandon M. Newton**

Sheet Number: **ELE-14**  
of 14