


**Disclaimer:**  
 Drawings are only meant only to illustrate ideas and are not to be used for construction. All structural elements shown in the design must be evaluated and stamped by a certified technical director before construction. The designer does not assume any liability for structural integrity in the designs. The company selected to build the designs will assume all liability to its structural integrity and related consumer, crew and performer safety.

*Brandon M. Newton*  
 Scenic Designer Signature

Venue: University of Miami  
 Stage: Jerry Herman Ring Theatre  
 Director: Michael Jenkinson  
 Technical Director: Eric Nelson

Show Title: THE THREEPENNY OPERA

Sheet Title: Prologue  
 Date: 17 Sept 2023  
 Designer: Brandon M. Newton  
 Scale: 1/8" = 1'-0"  
 Drawn By: Brandon M. Newton  
 Sheet Number: GP-1 of 14

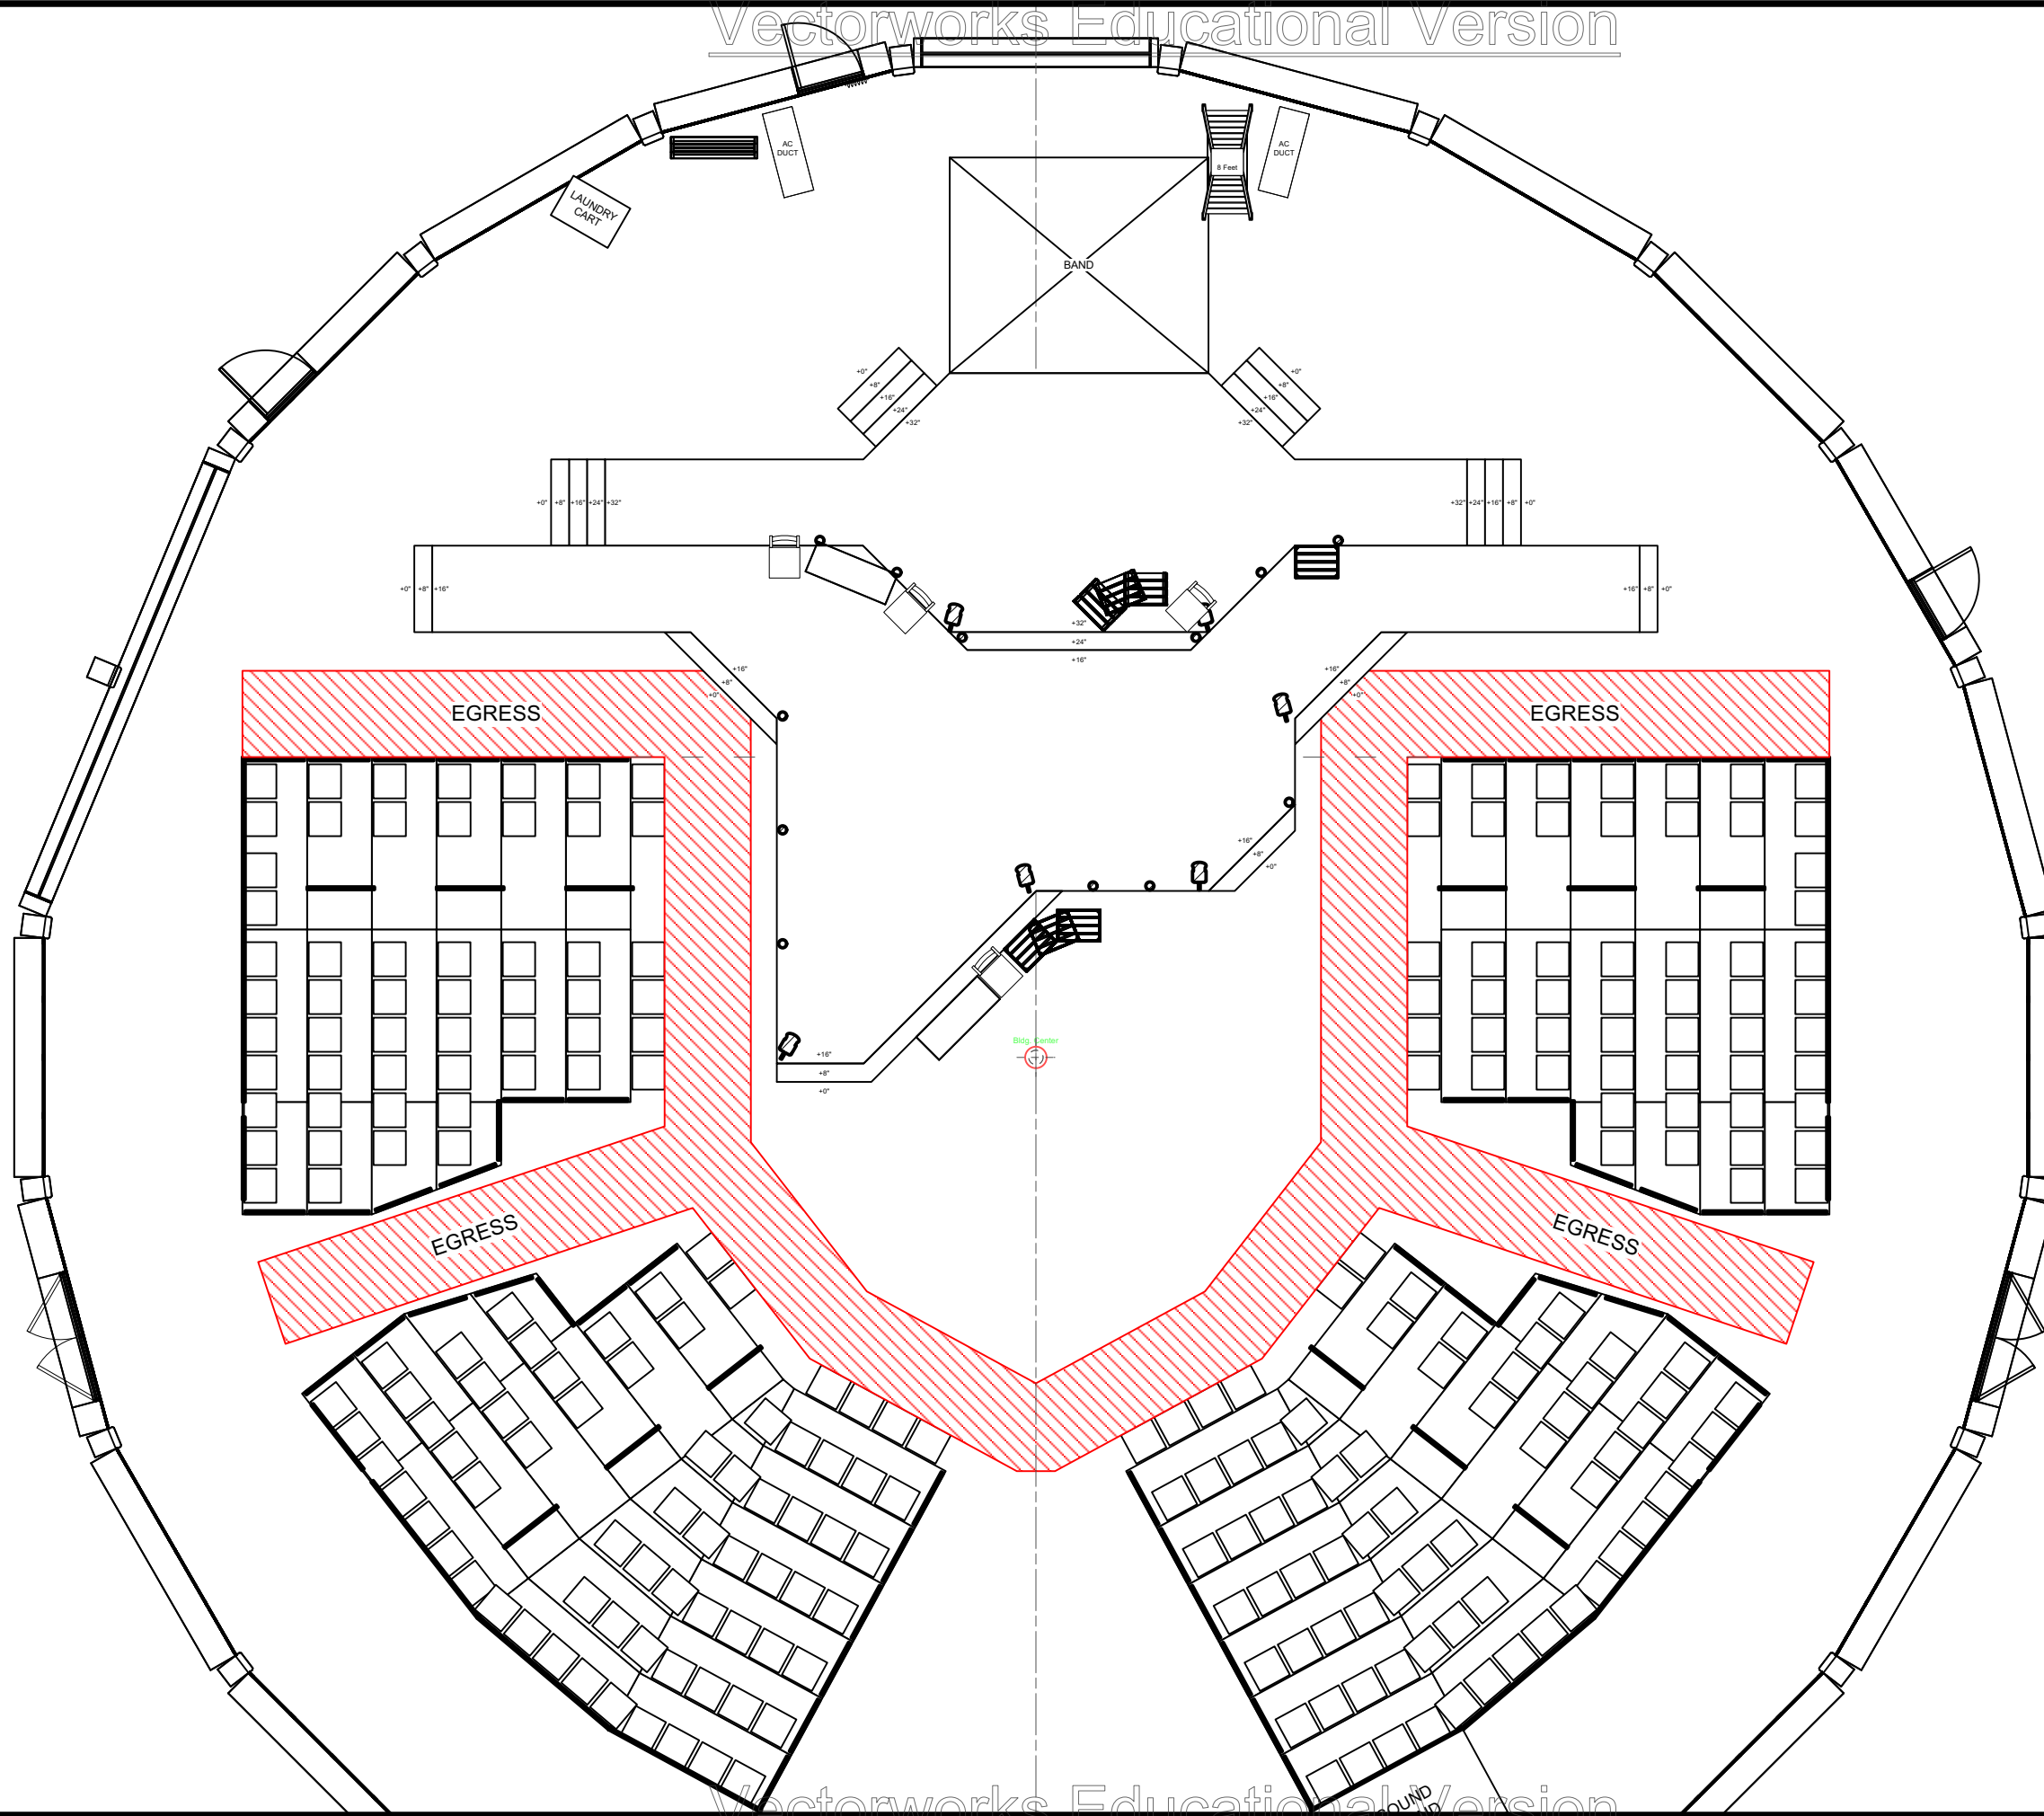

**Disclaimer:**  
 Drawings are only meant only to illustrate ideas and are not to be used for construction. All structural elements shown in the design must be evaluated and stamped by a certified technical director before construction. The designer does not assume any liability for structural integrity in the designs. The company selected to build the designs will assume all liability to its structural integrity and related consumer, crew and performer safety.


*Brandon M. Newton*  
 Scenic Designer Signature

Venue: University of Miami  
 Stage: Jerry Herman Ring Theatre  
 Director: Michael Jenkinson  
 Technical Director: Eric Nelson

Show Title: THE THREEPENNY OPERA

Sheet Title: A1S1 - Peachum's Shop  
 Date: 17 Sept 2023  
 Designer: Brandon M. Newton  
 Scale: 1/8" = 1'-0"  
 Drawn By: Brandon M. Newton

Sheet Number: GP-2 of 14

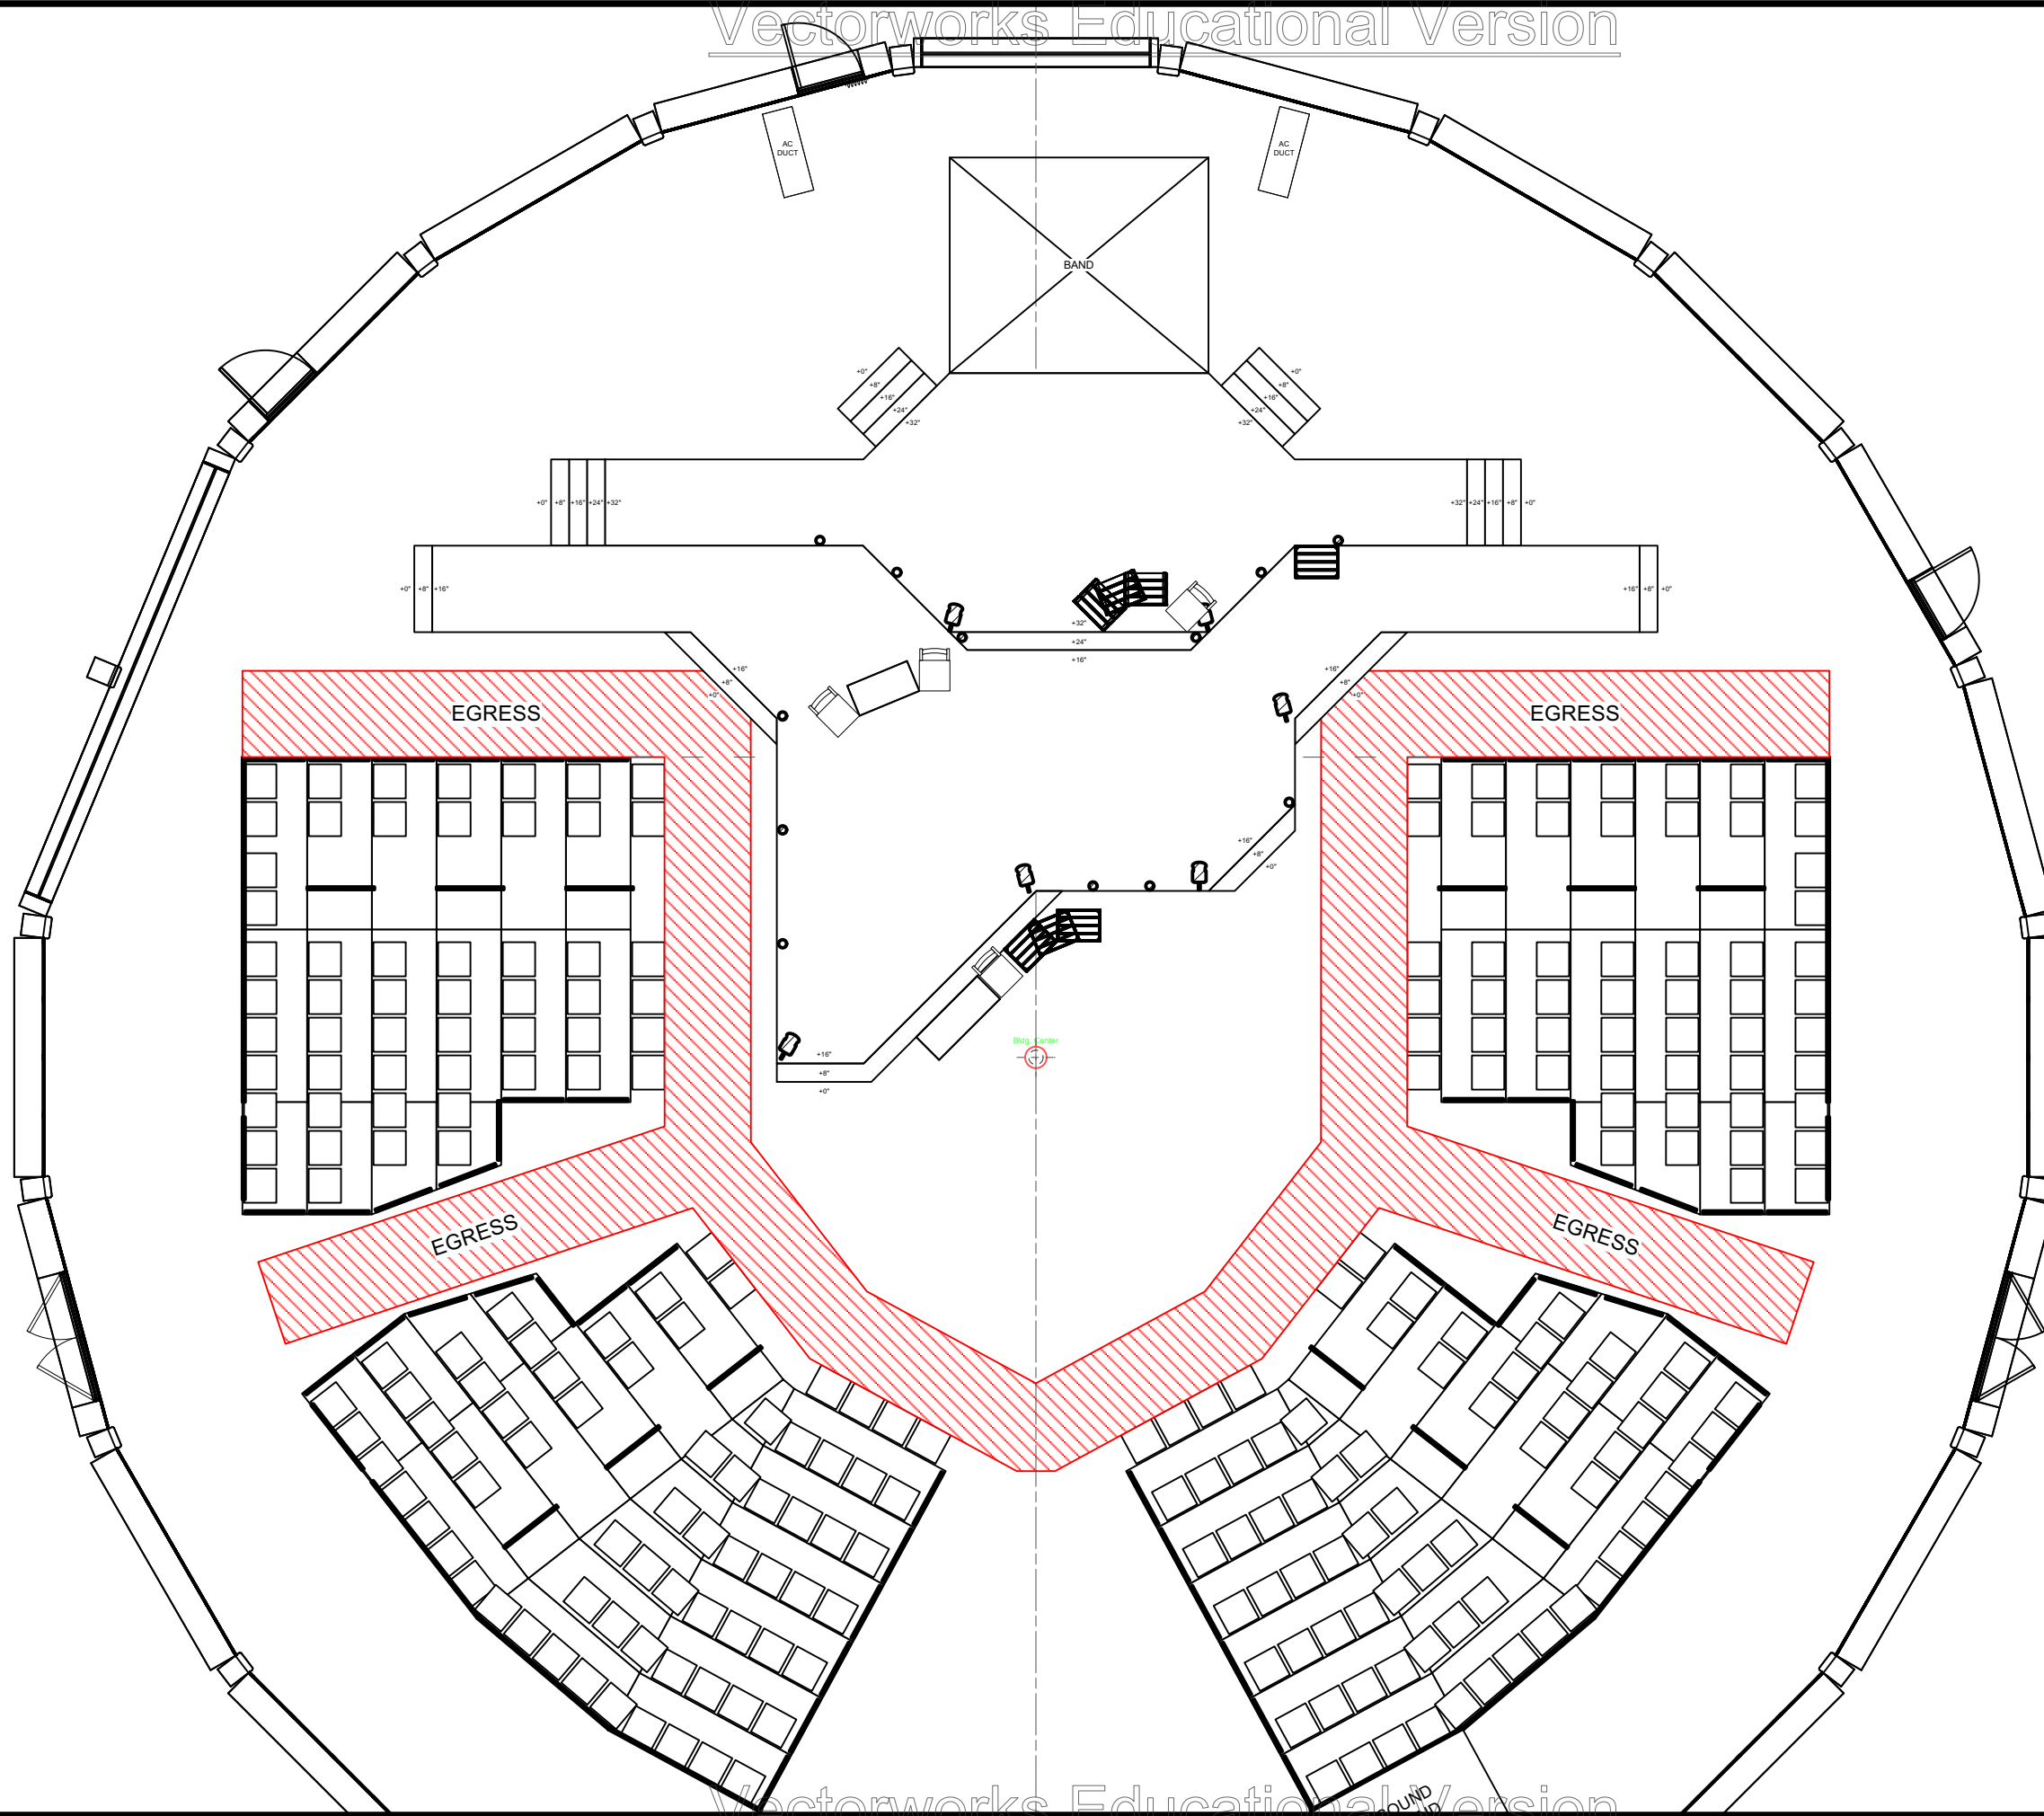


**Disclaimer:**  
 Drawings are only meant only to illustrate ideas and are not to be used for construction. All structural elements shown in the design must be evaluated and stamped by a certified technical director before construction. The designer does not assume any liability for structural integrity in the designs. The company selected to build the designs will assume all liability to its structural integrity and related consumer, crew and performer safety.

*Eric Nelson*  
 Scenic Designer Signature

Venue: University of Miami  
 Stage: Jerry Herman Ring Theatre  
 Director: Michael Jenkinson  
 Technical Director: Eric Nelson

Show Title: THE THREEPENNY OPERA

Sheet Title: A1S2 - Hotel Room  
 Date: 17 Sept 2023  
 Designer: Brandon M. Newton  
 Scale: 1/8" = 1'-0"  
 Drawn By: Brandon M. Newton  
 Sheet Number: GP-3 of 14

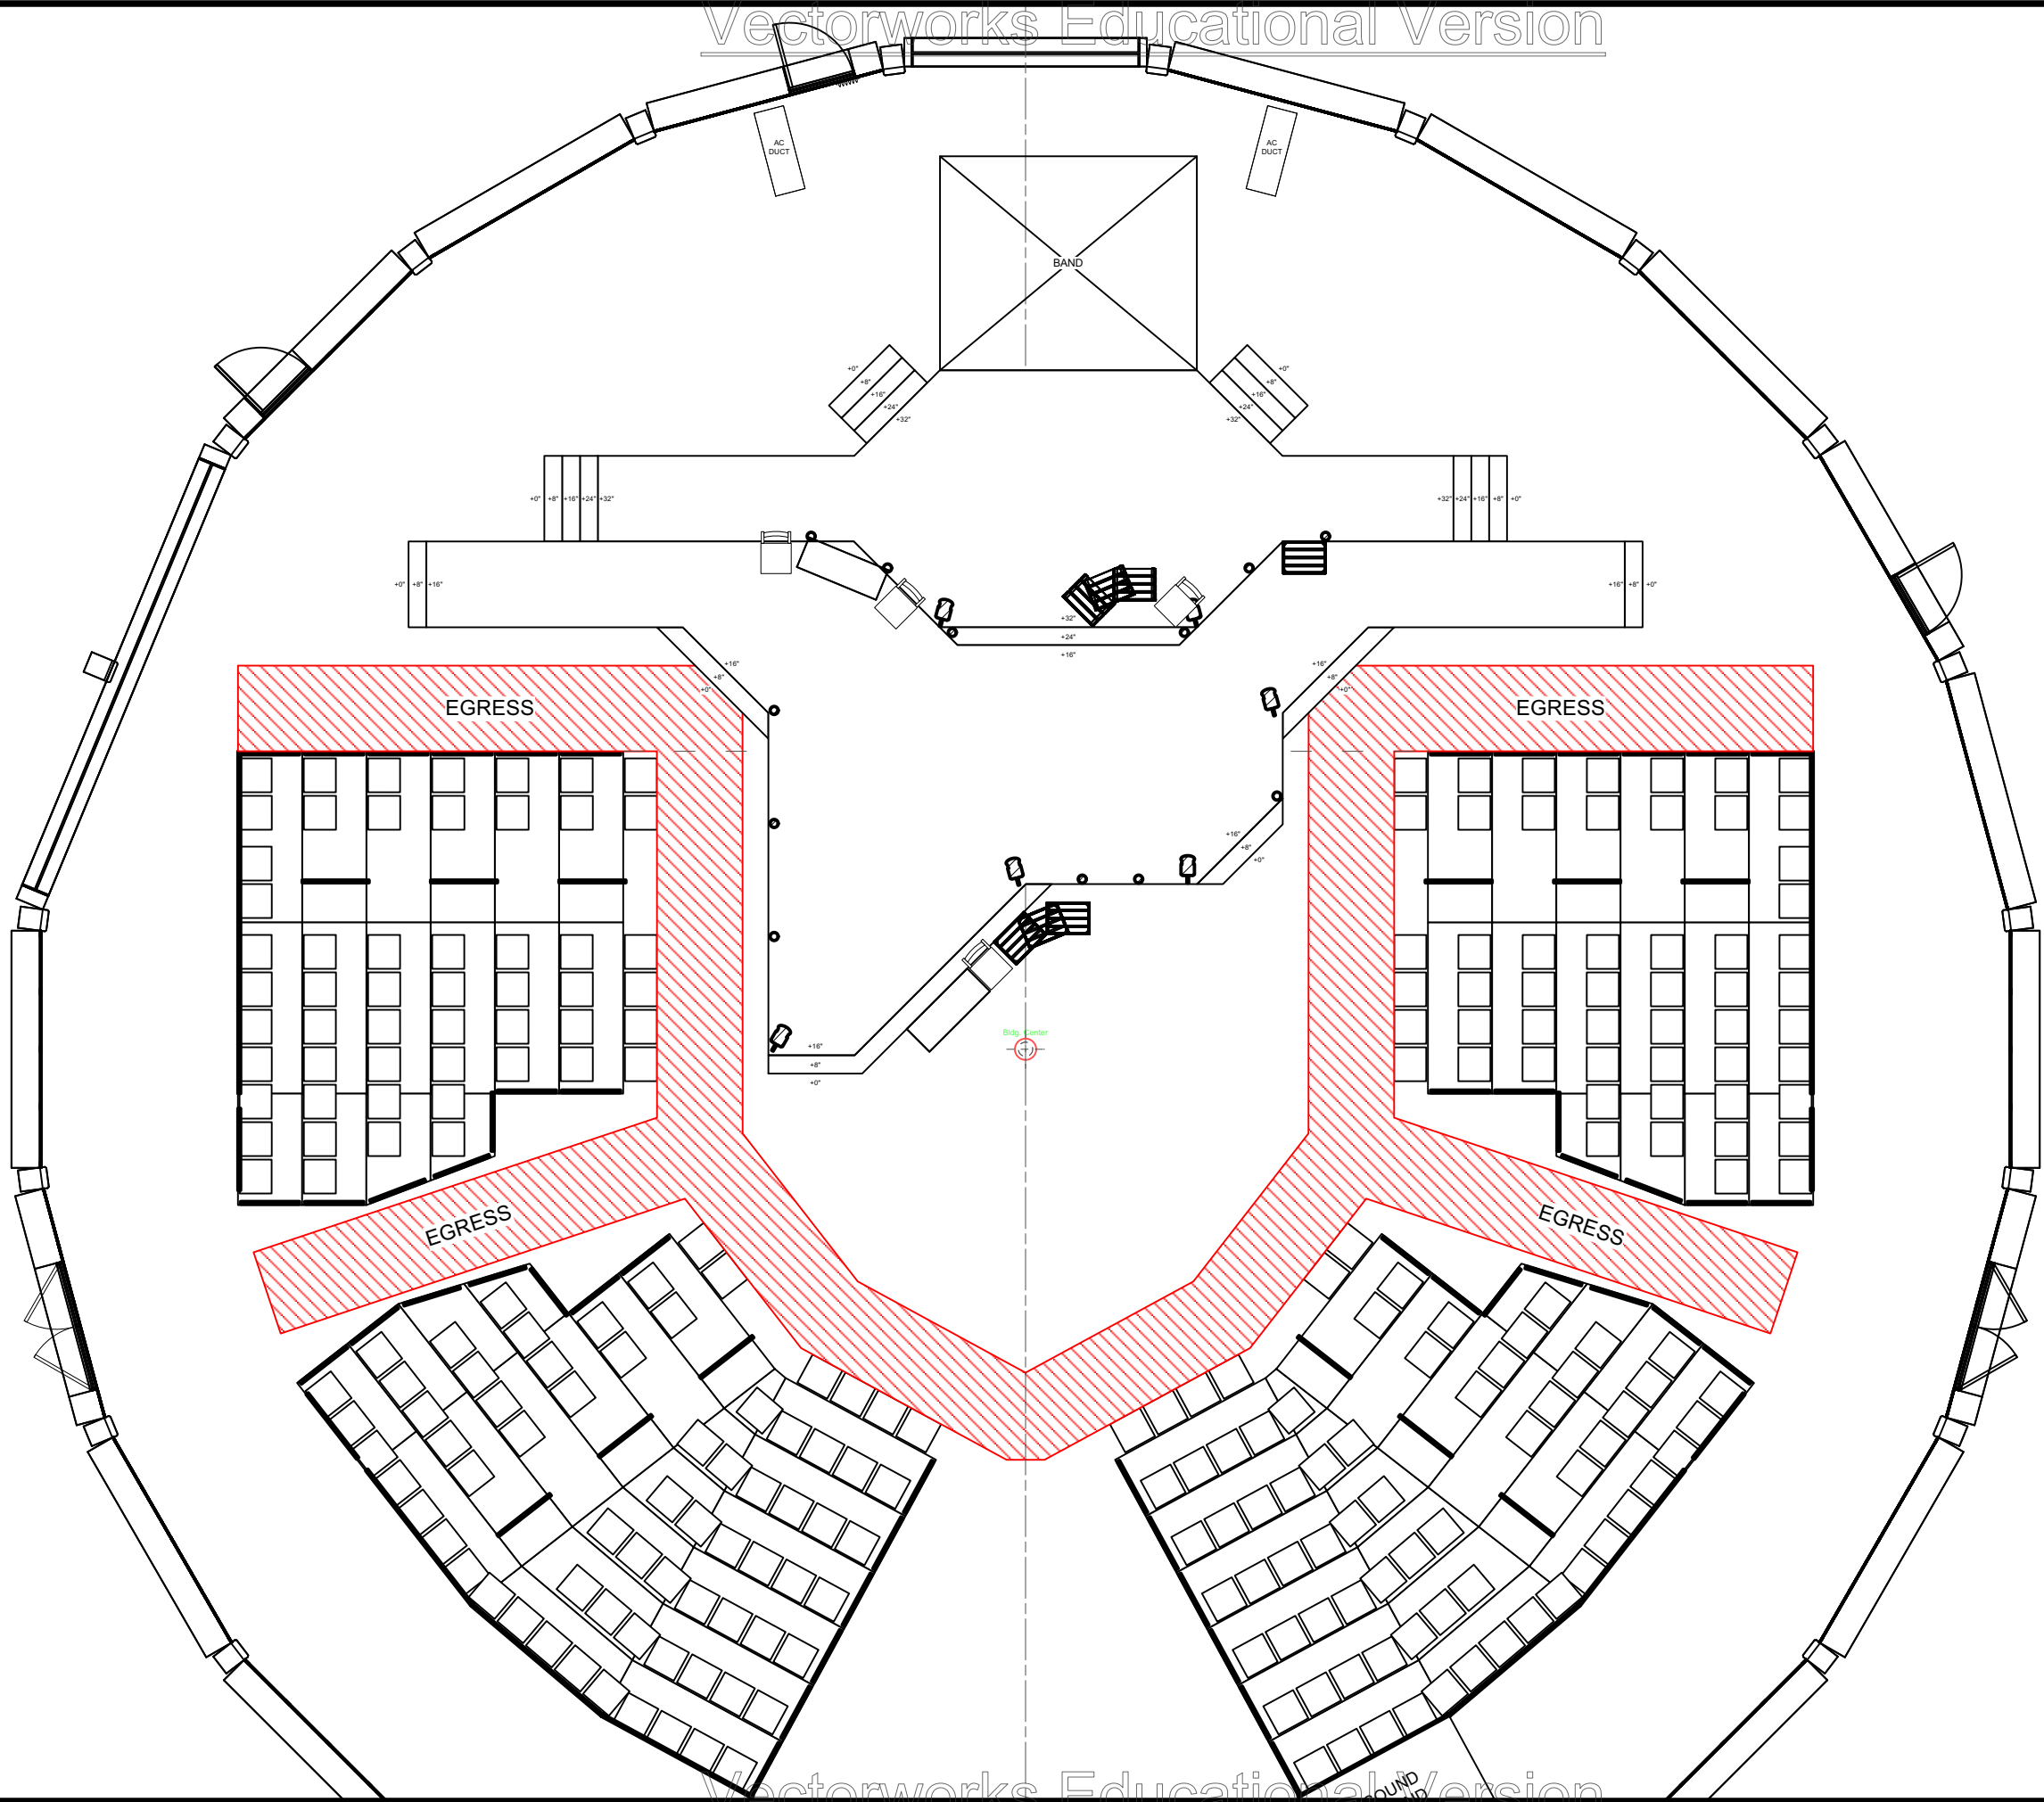

**Disclaimer:**  
 Drawings are only meant only to illustrate ideas and are not to be used for construction. All structural elements shown in the design must be evaluated and stamped by a certified technical director before construction. The designer does not assume any liability for structural integrity in the designs. The company selected to build the designs will assume all liability to its structural integrity and related consumer, crew and performer safety.


*Eric Nelson*  
 Scenic Designer Signature

Venue: University of Miami  
 Stage: Jerry Herman Ring Theatre  
 Director: Michael Jenkinson  
 Technical Director: Eric Nelson

Show Title: THE THREEPENNY OPERA

Sheet Title: A1S3 - Peachum's Shop  
 Date: 17 Sept 2023  
 Designer: Brandon M. Newton  
 Scale: 1/8" = 1'-0"  
 Drawn By: Brandon M. Newton  
 Sheet Number: GP-4 of 14



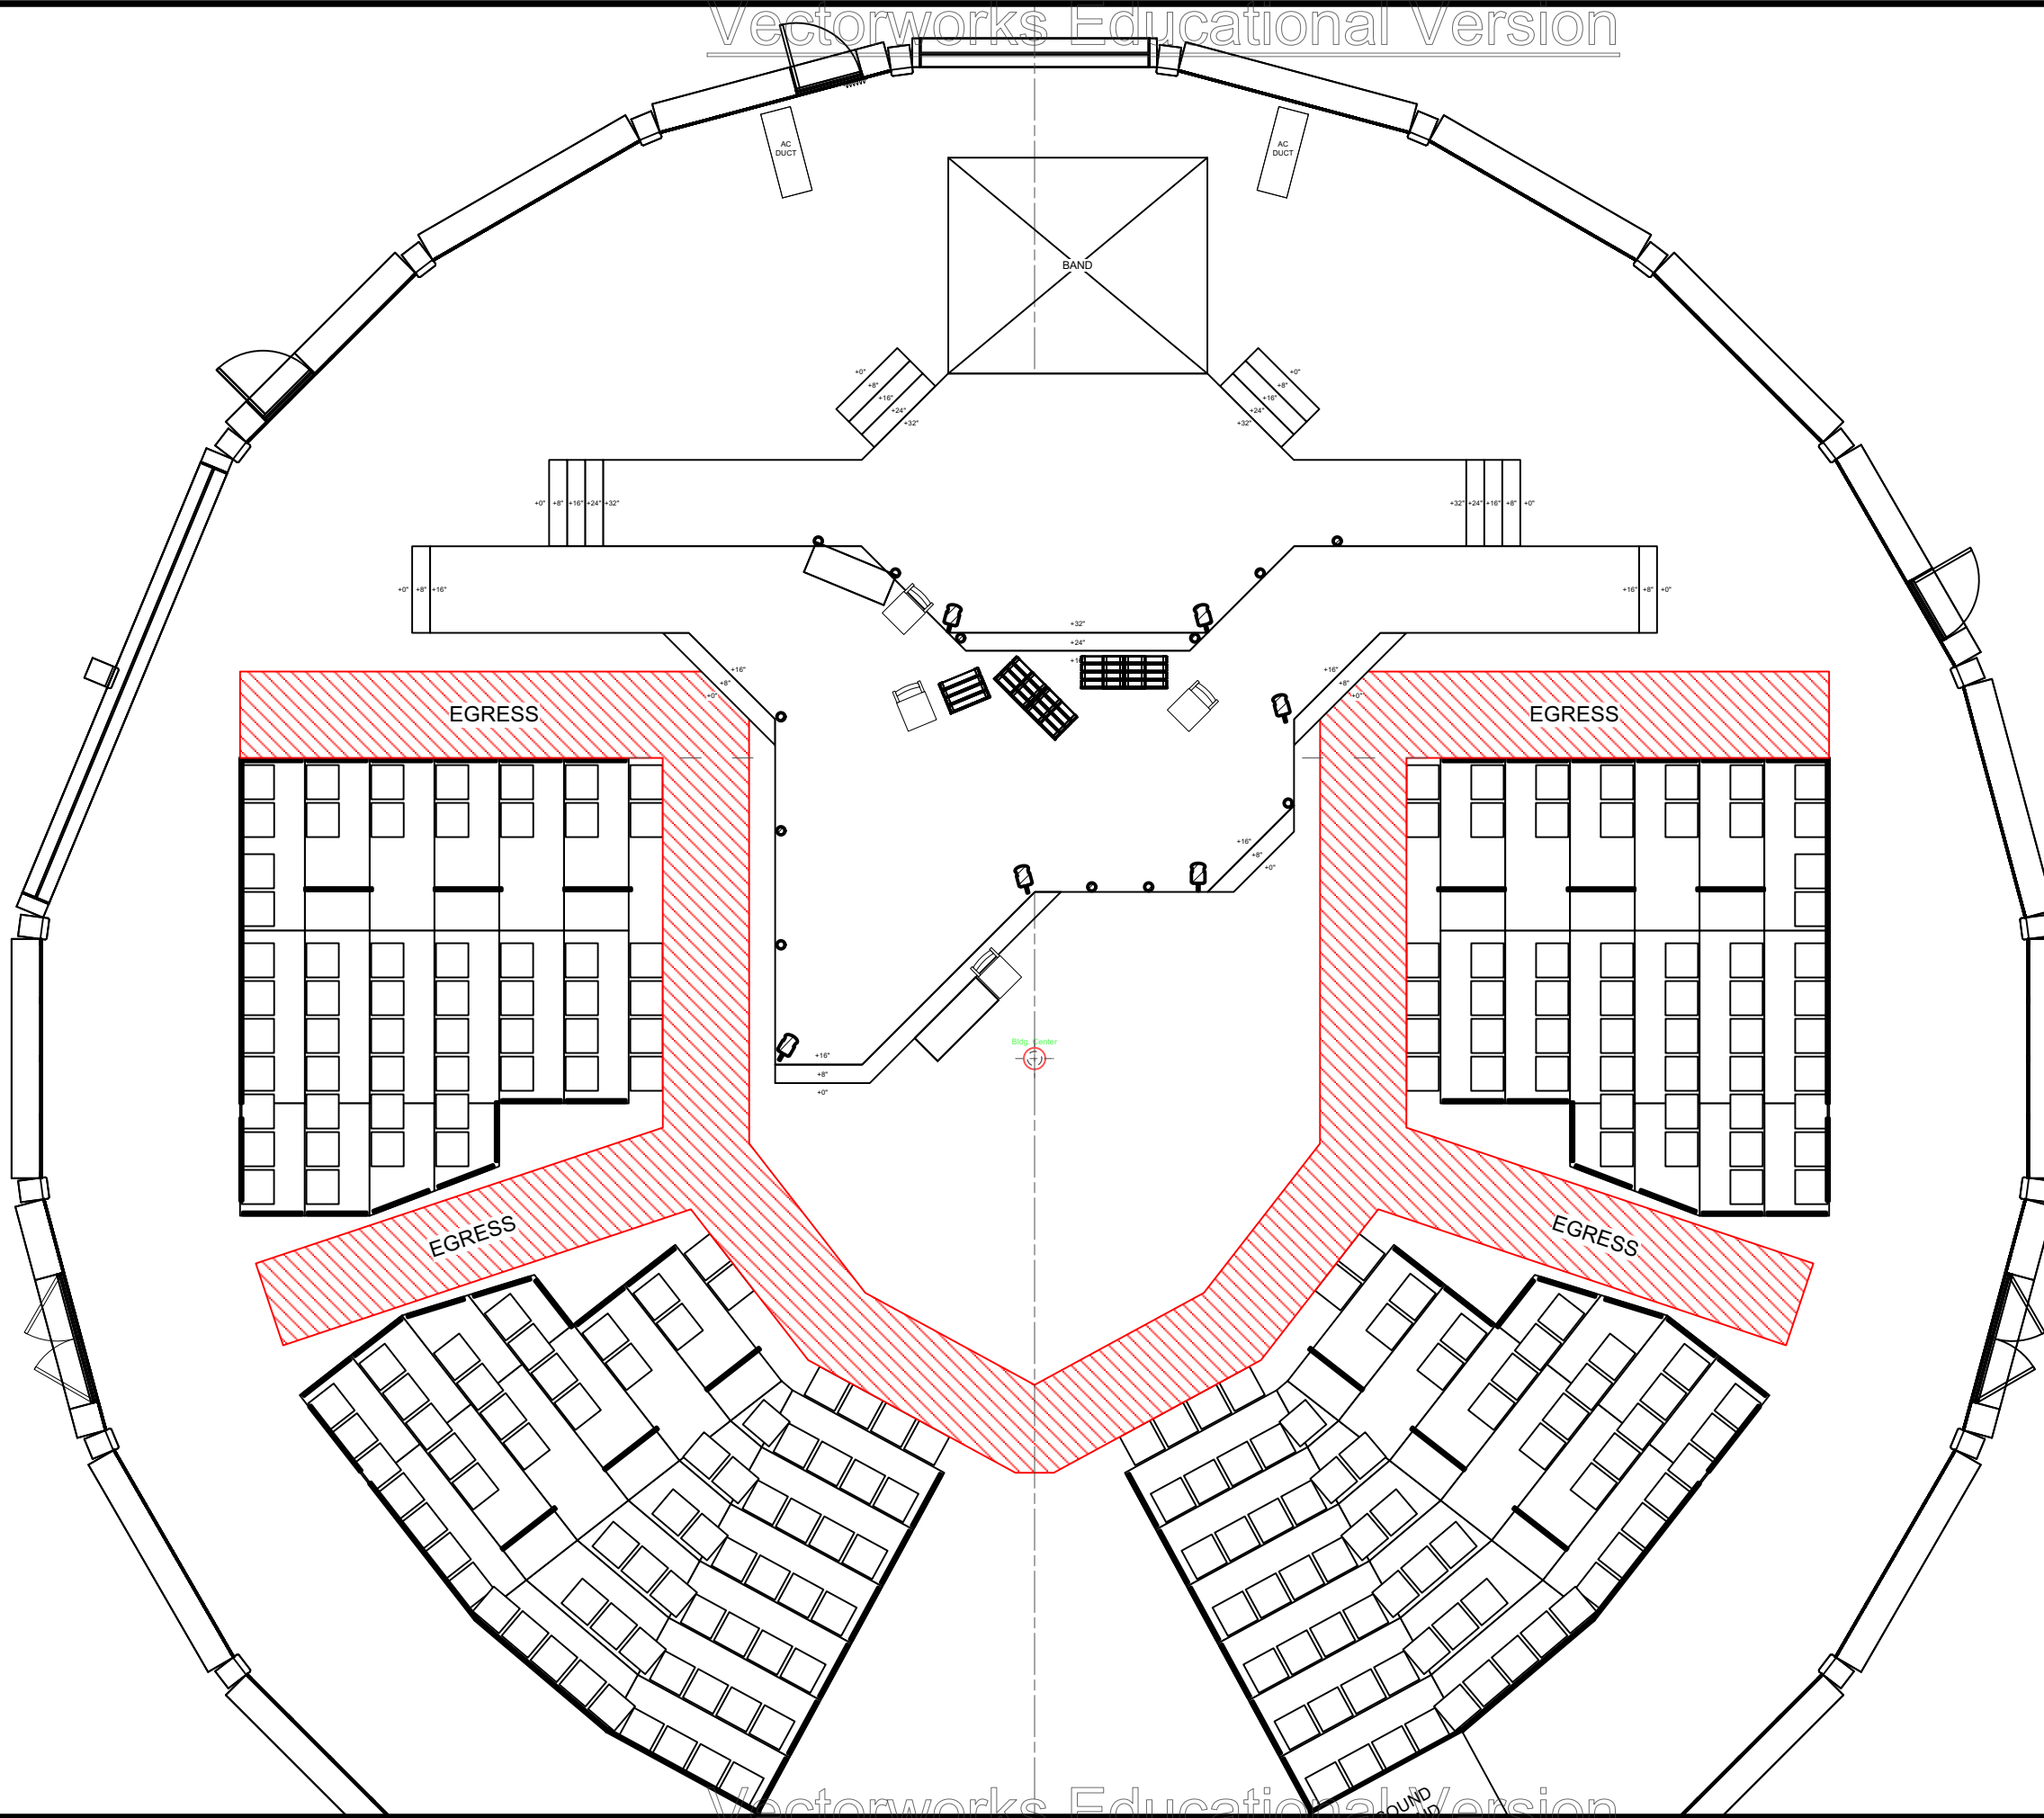

**Disclaimer:**  
 Drawings are only meant only to illustrate ideas and are not to be used for construction. All structural elements shown in the design must be evaluated and stamped by a certified technical director before construction. The designer does not assume any liability for structural integrity in the designs. The company selected to build the designs will assume all liability to its structural integrity and related consumer, crew and performer safety.


*Eric Nelson*  
 Scenic Designer Signature

Venue: University of Miami  
 Stage: Jerry Herman Ring Theatre  
 Director: Michael Jenkinson  
 Technical Director: Eric Nelson

Show Title: THE THREEPENNY OPERA

Sheet Title: A2S4 - Warehouse  
 Date: 17 Sept 2023  
 Designer: Brandon M. Newton  
 Scale: 1/8" = 1'-0"  
 Drawn By: Brandon M. Newton

Sheet Number: GP-5 of 14

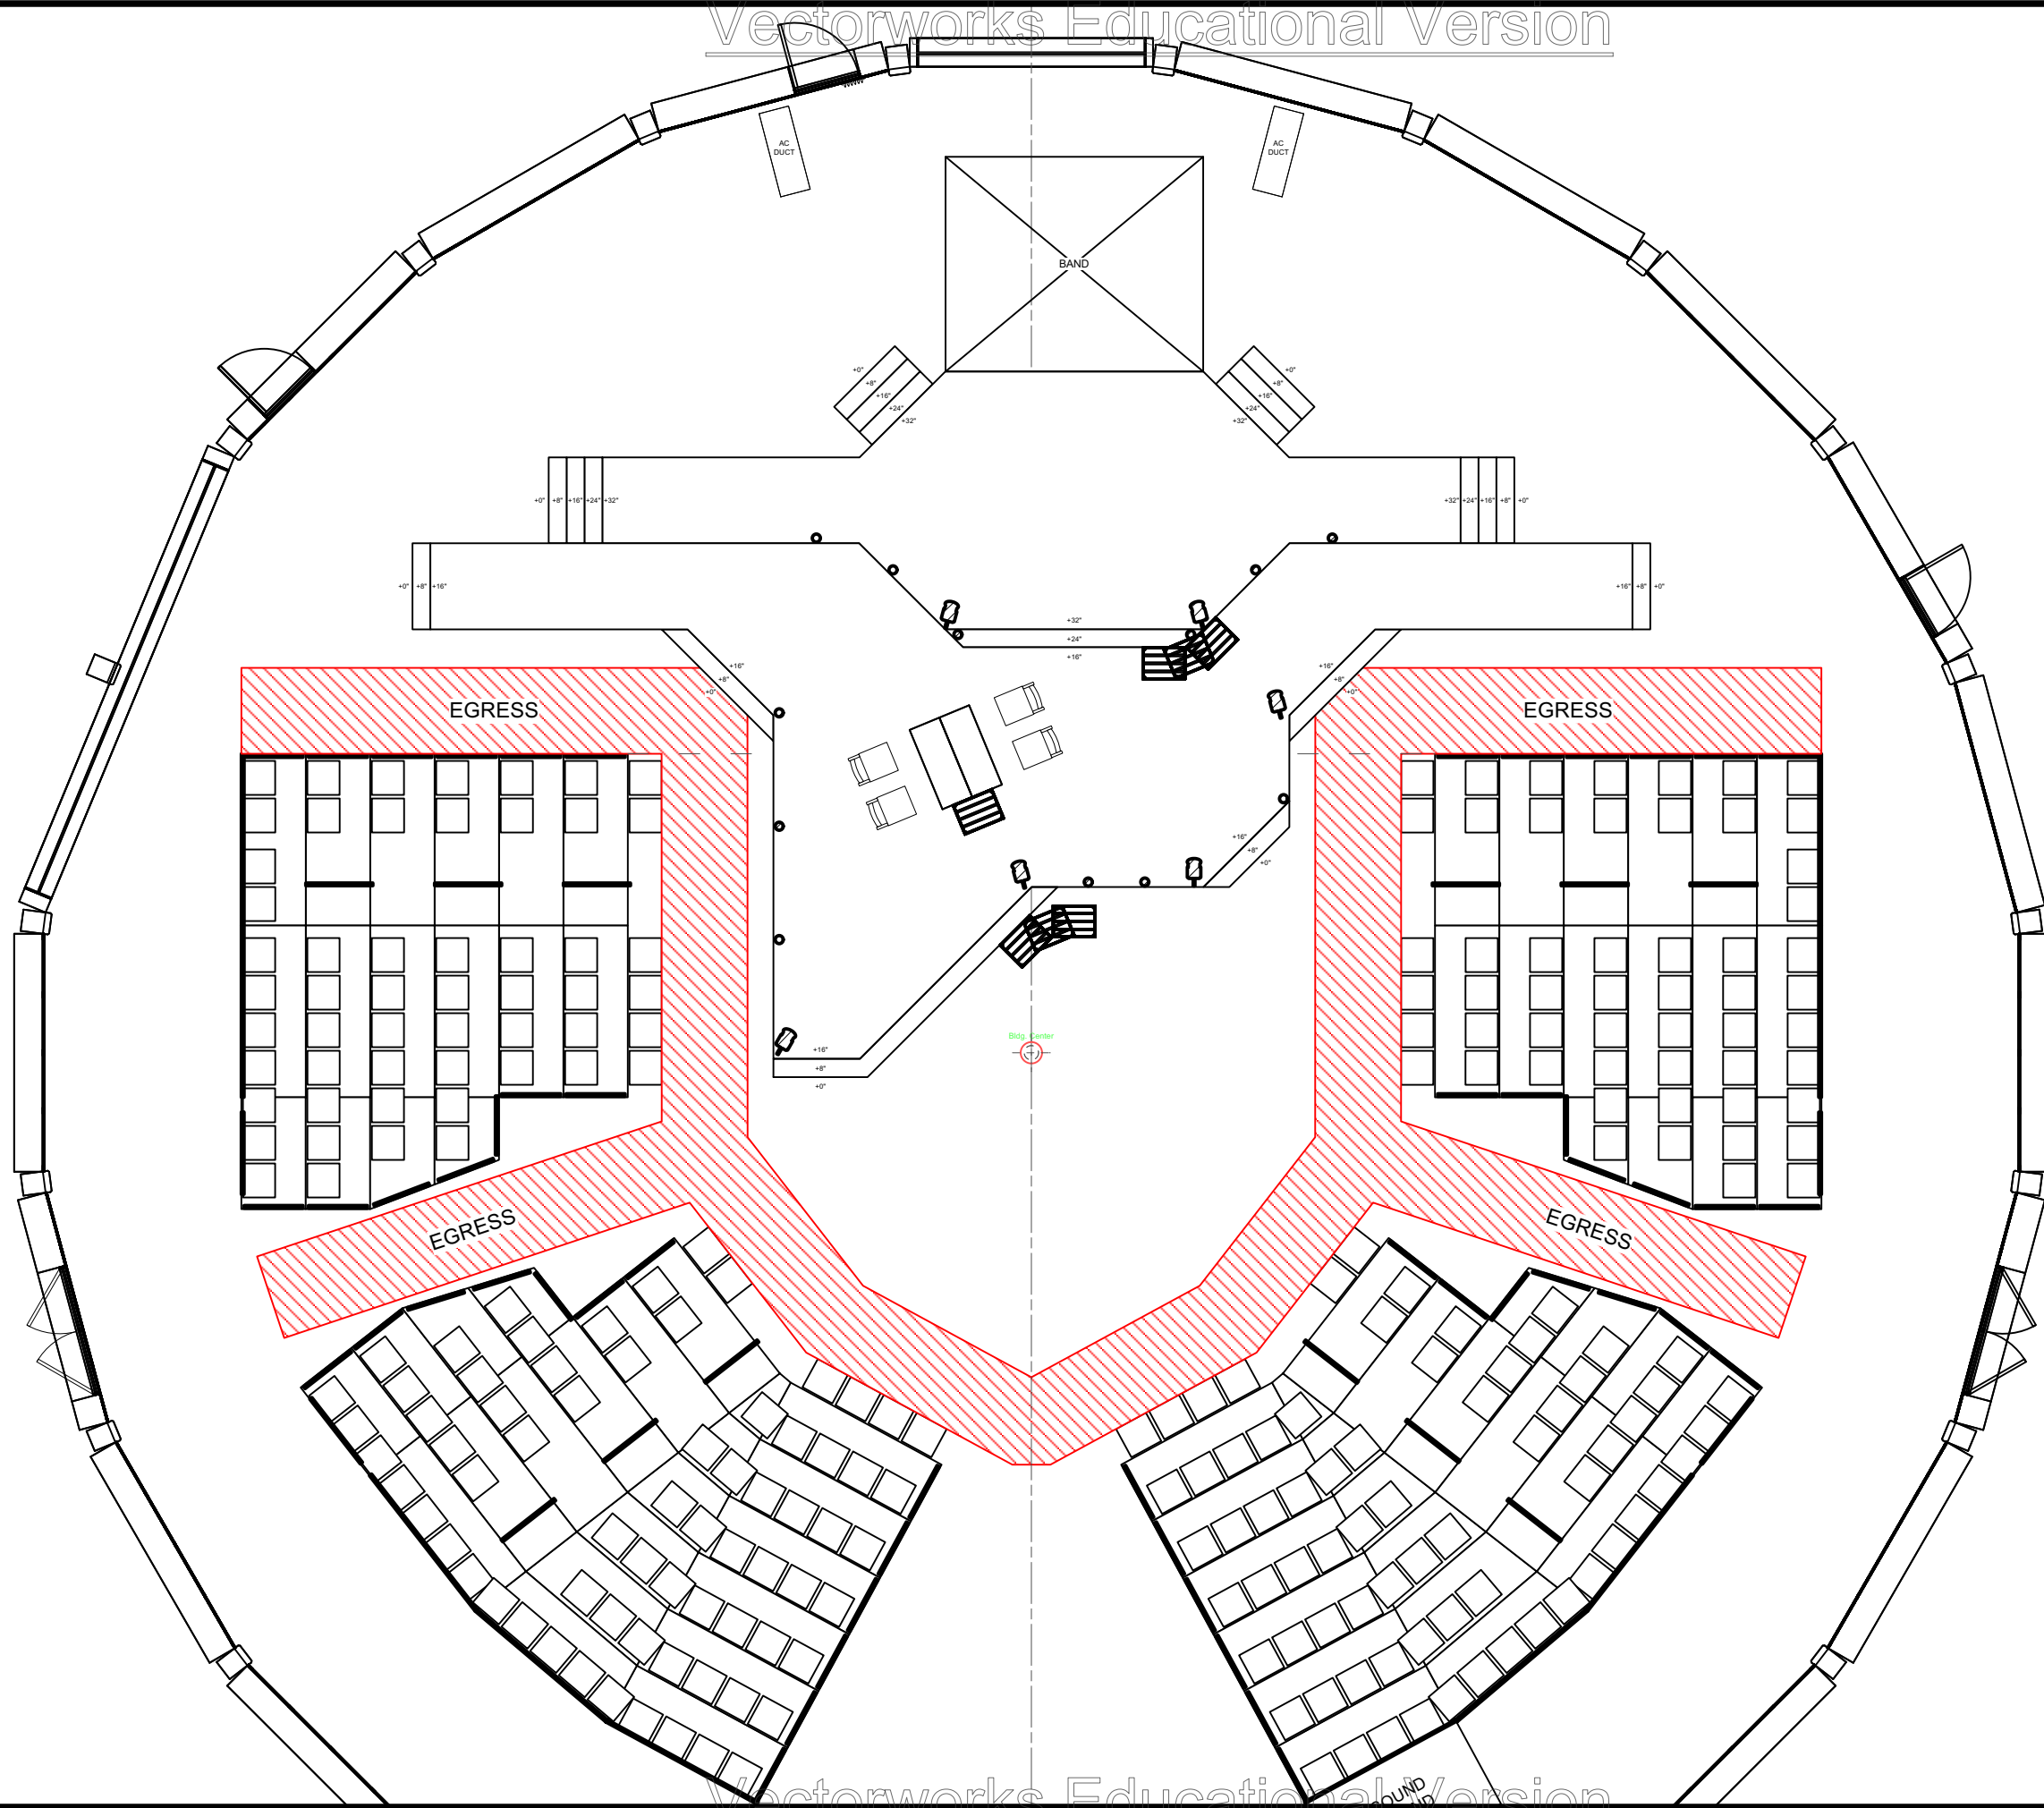


**Disclaimer:**  
 Drawings are only meant only to illustrate ideas and are not to be used for construction. All structural elements shown in the design must be evaluated and stamped by a certified technical director before construction. The designer does not assume any liability for structural integrity in the designs. The company selected to build the designs will assume all liability to its structural integrity and related consumer, crew and performer safety.

*Eric Nelson*  
 Scenic Designer Signature

Venue: University of Miami  
 Stage: Jerry Herman Ring Theatre  
 Director: Michael Jenkinson  
 Technical Director: Eric Nelson

Show Title: THE THREEPENNY OPERA

Sheet Title: Interlude - Street  
 Date: 17 Sept 2023  
 Designer: Brandon M. Newton  
 Scale: 1/8" = 1'-0"  
 Drawn By: Brandon M. Newton  
 Sheet Number: GP-6 of 14

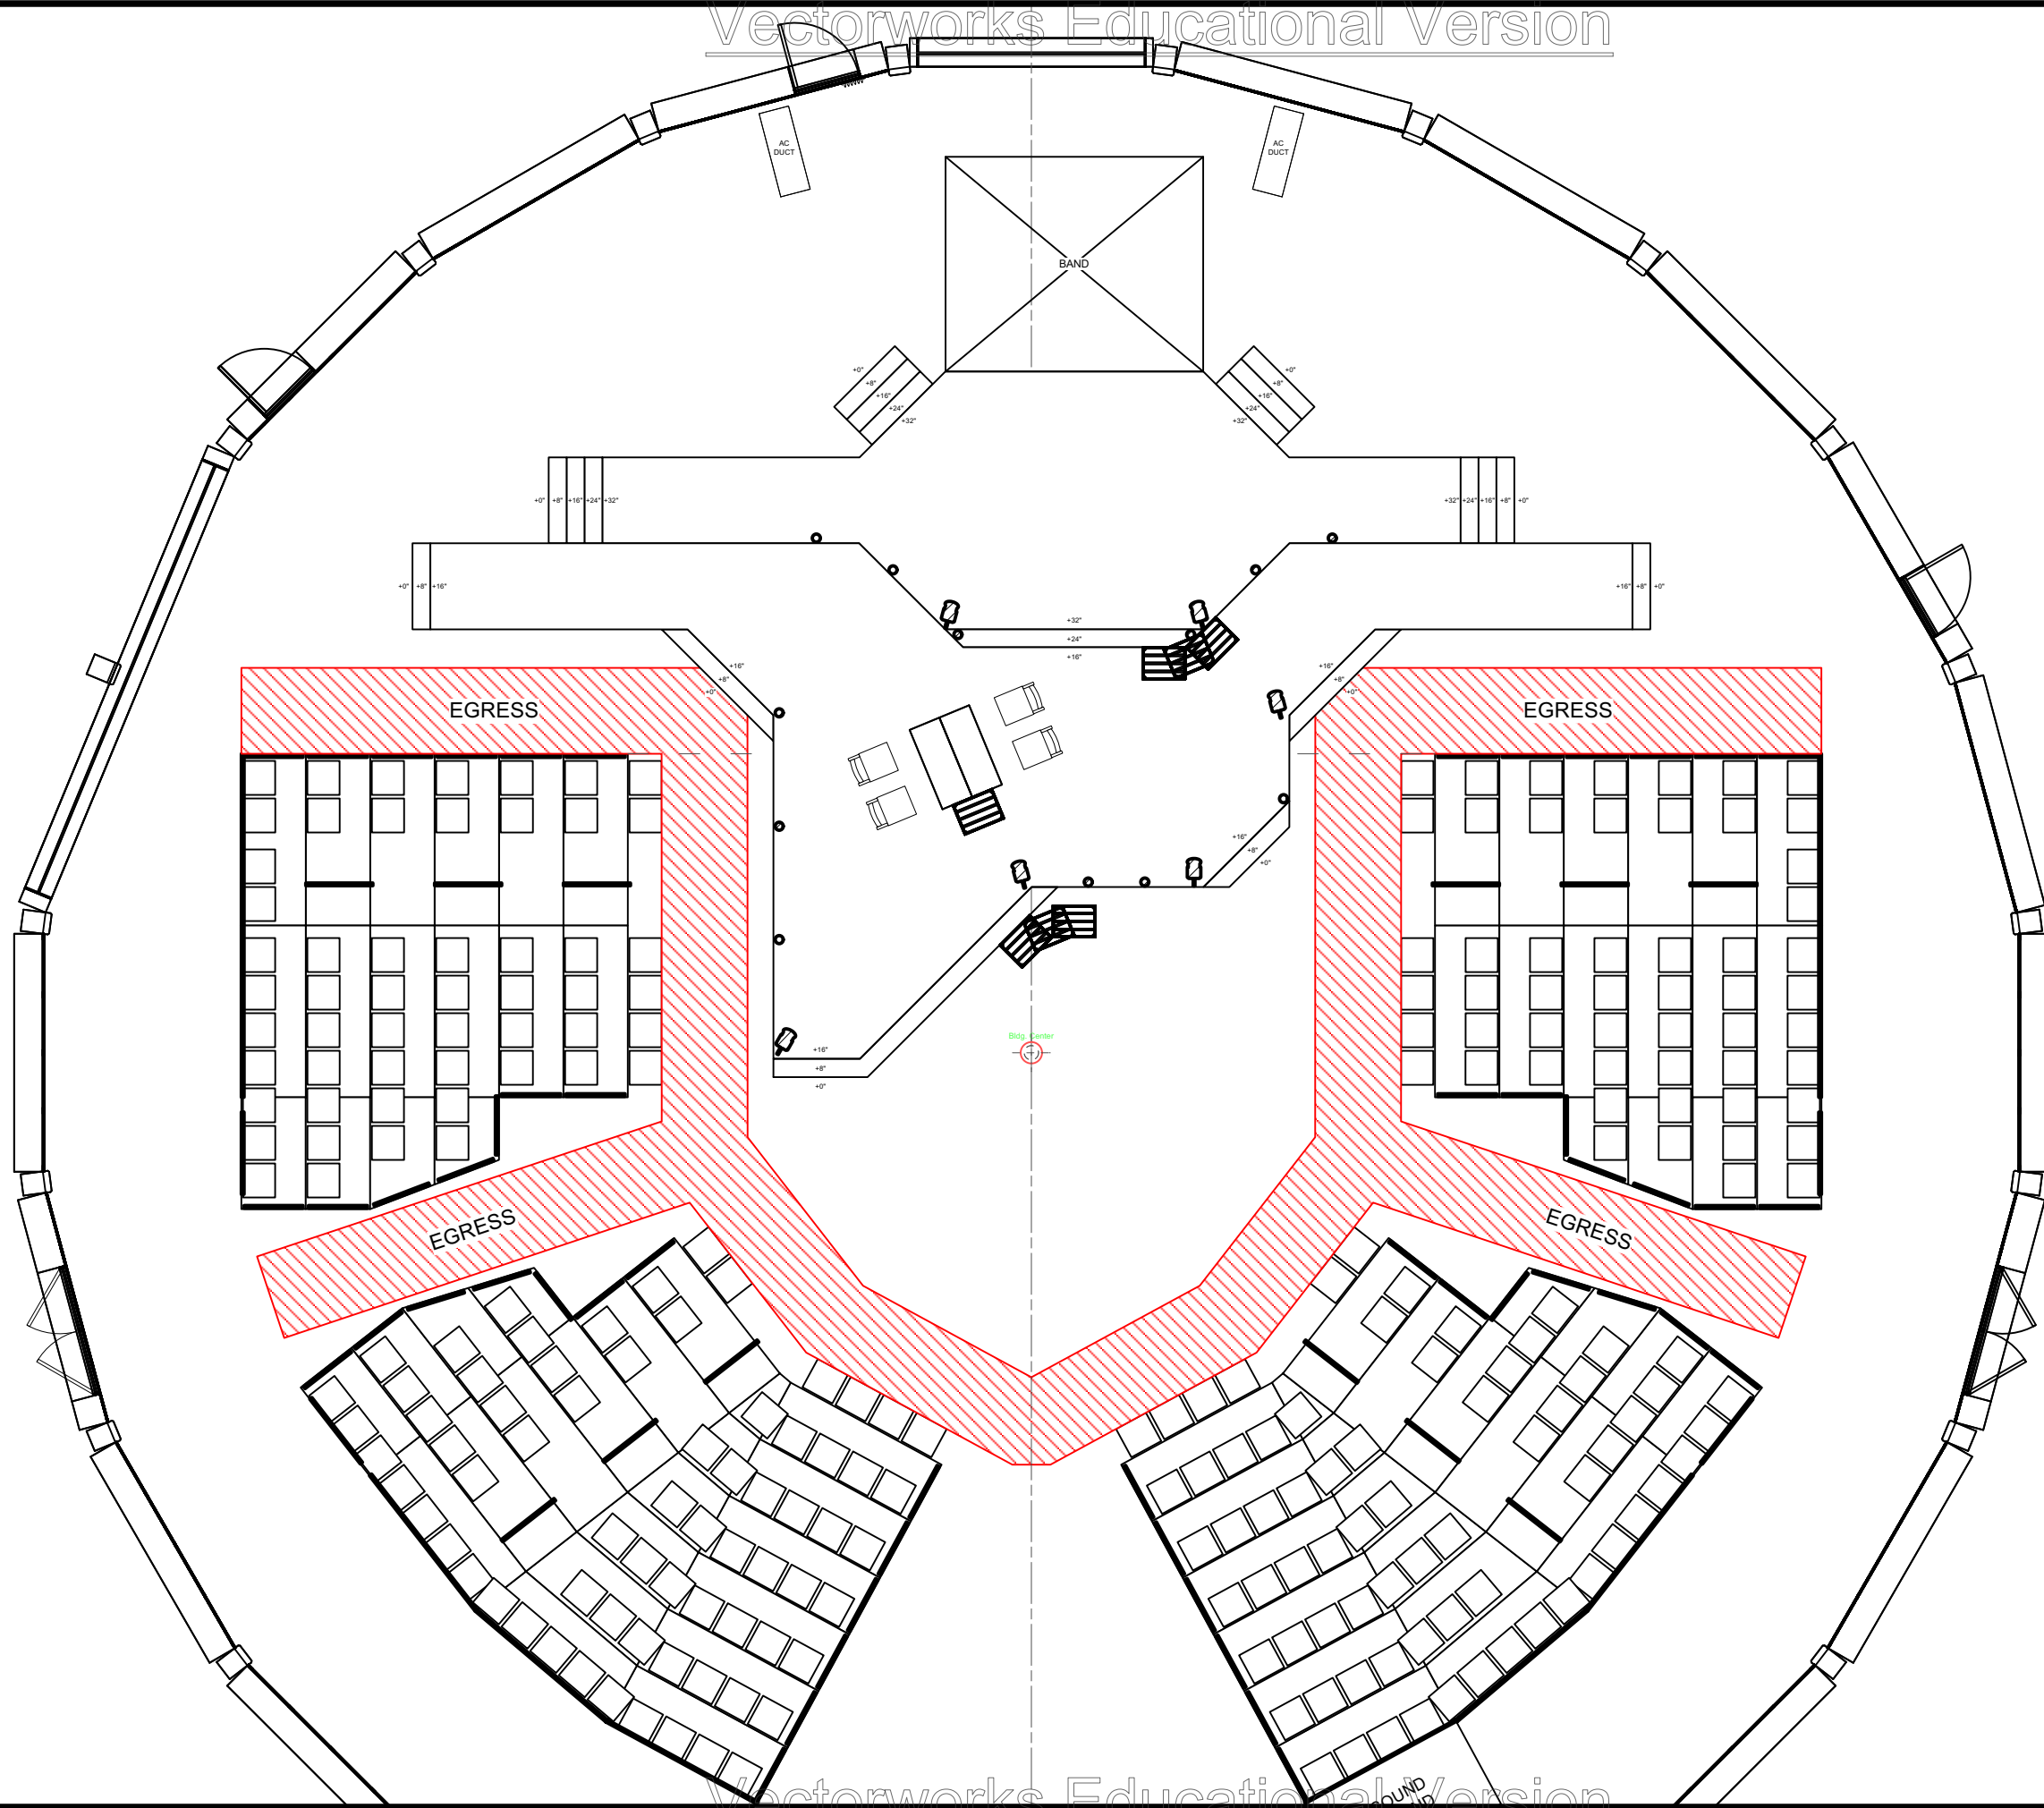

**Disclaimer:**  
 Drawings are only meant only to illustrate ideas and are not to be used for construction. All structural elements shown in the design must be evaluated and stamped by a certified technical director before construction. The designer does not assume any liability for structural integrity in the designs. The company selected to build the designs will assume all liability to its structural integrity and related consumer, crew and performer safety.


*Eric Nelson*  
 Scenic Designer Signature

Venue: University of Miami  
 Stage: Jerry Herman Ring Theatre  
 Director: Michael Jenkinson  
 Technical Director: Eric Nelson

Show Title: THE THREEPENNY OPERA

Sheet Title: A2S5 - Brothel  
 Date: 17 Sept 2023  
 Designer: Brandon M. Newton  
 Scale: 1/8" = 1'-0"  
 Drawn By: Brandon M. Newton

Sheet Number: GP-7 of 14

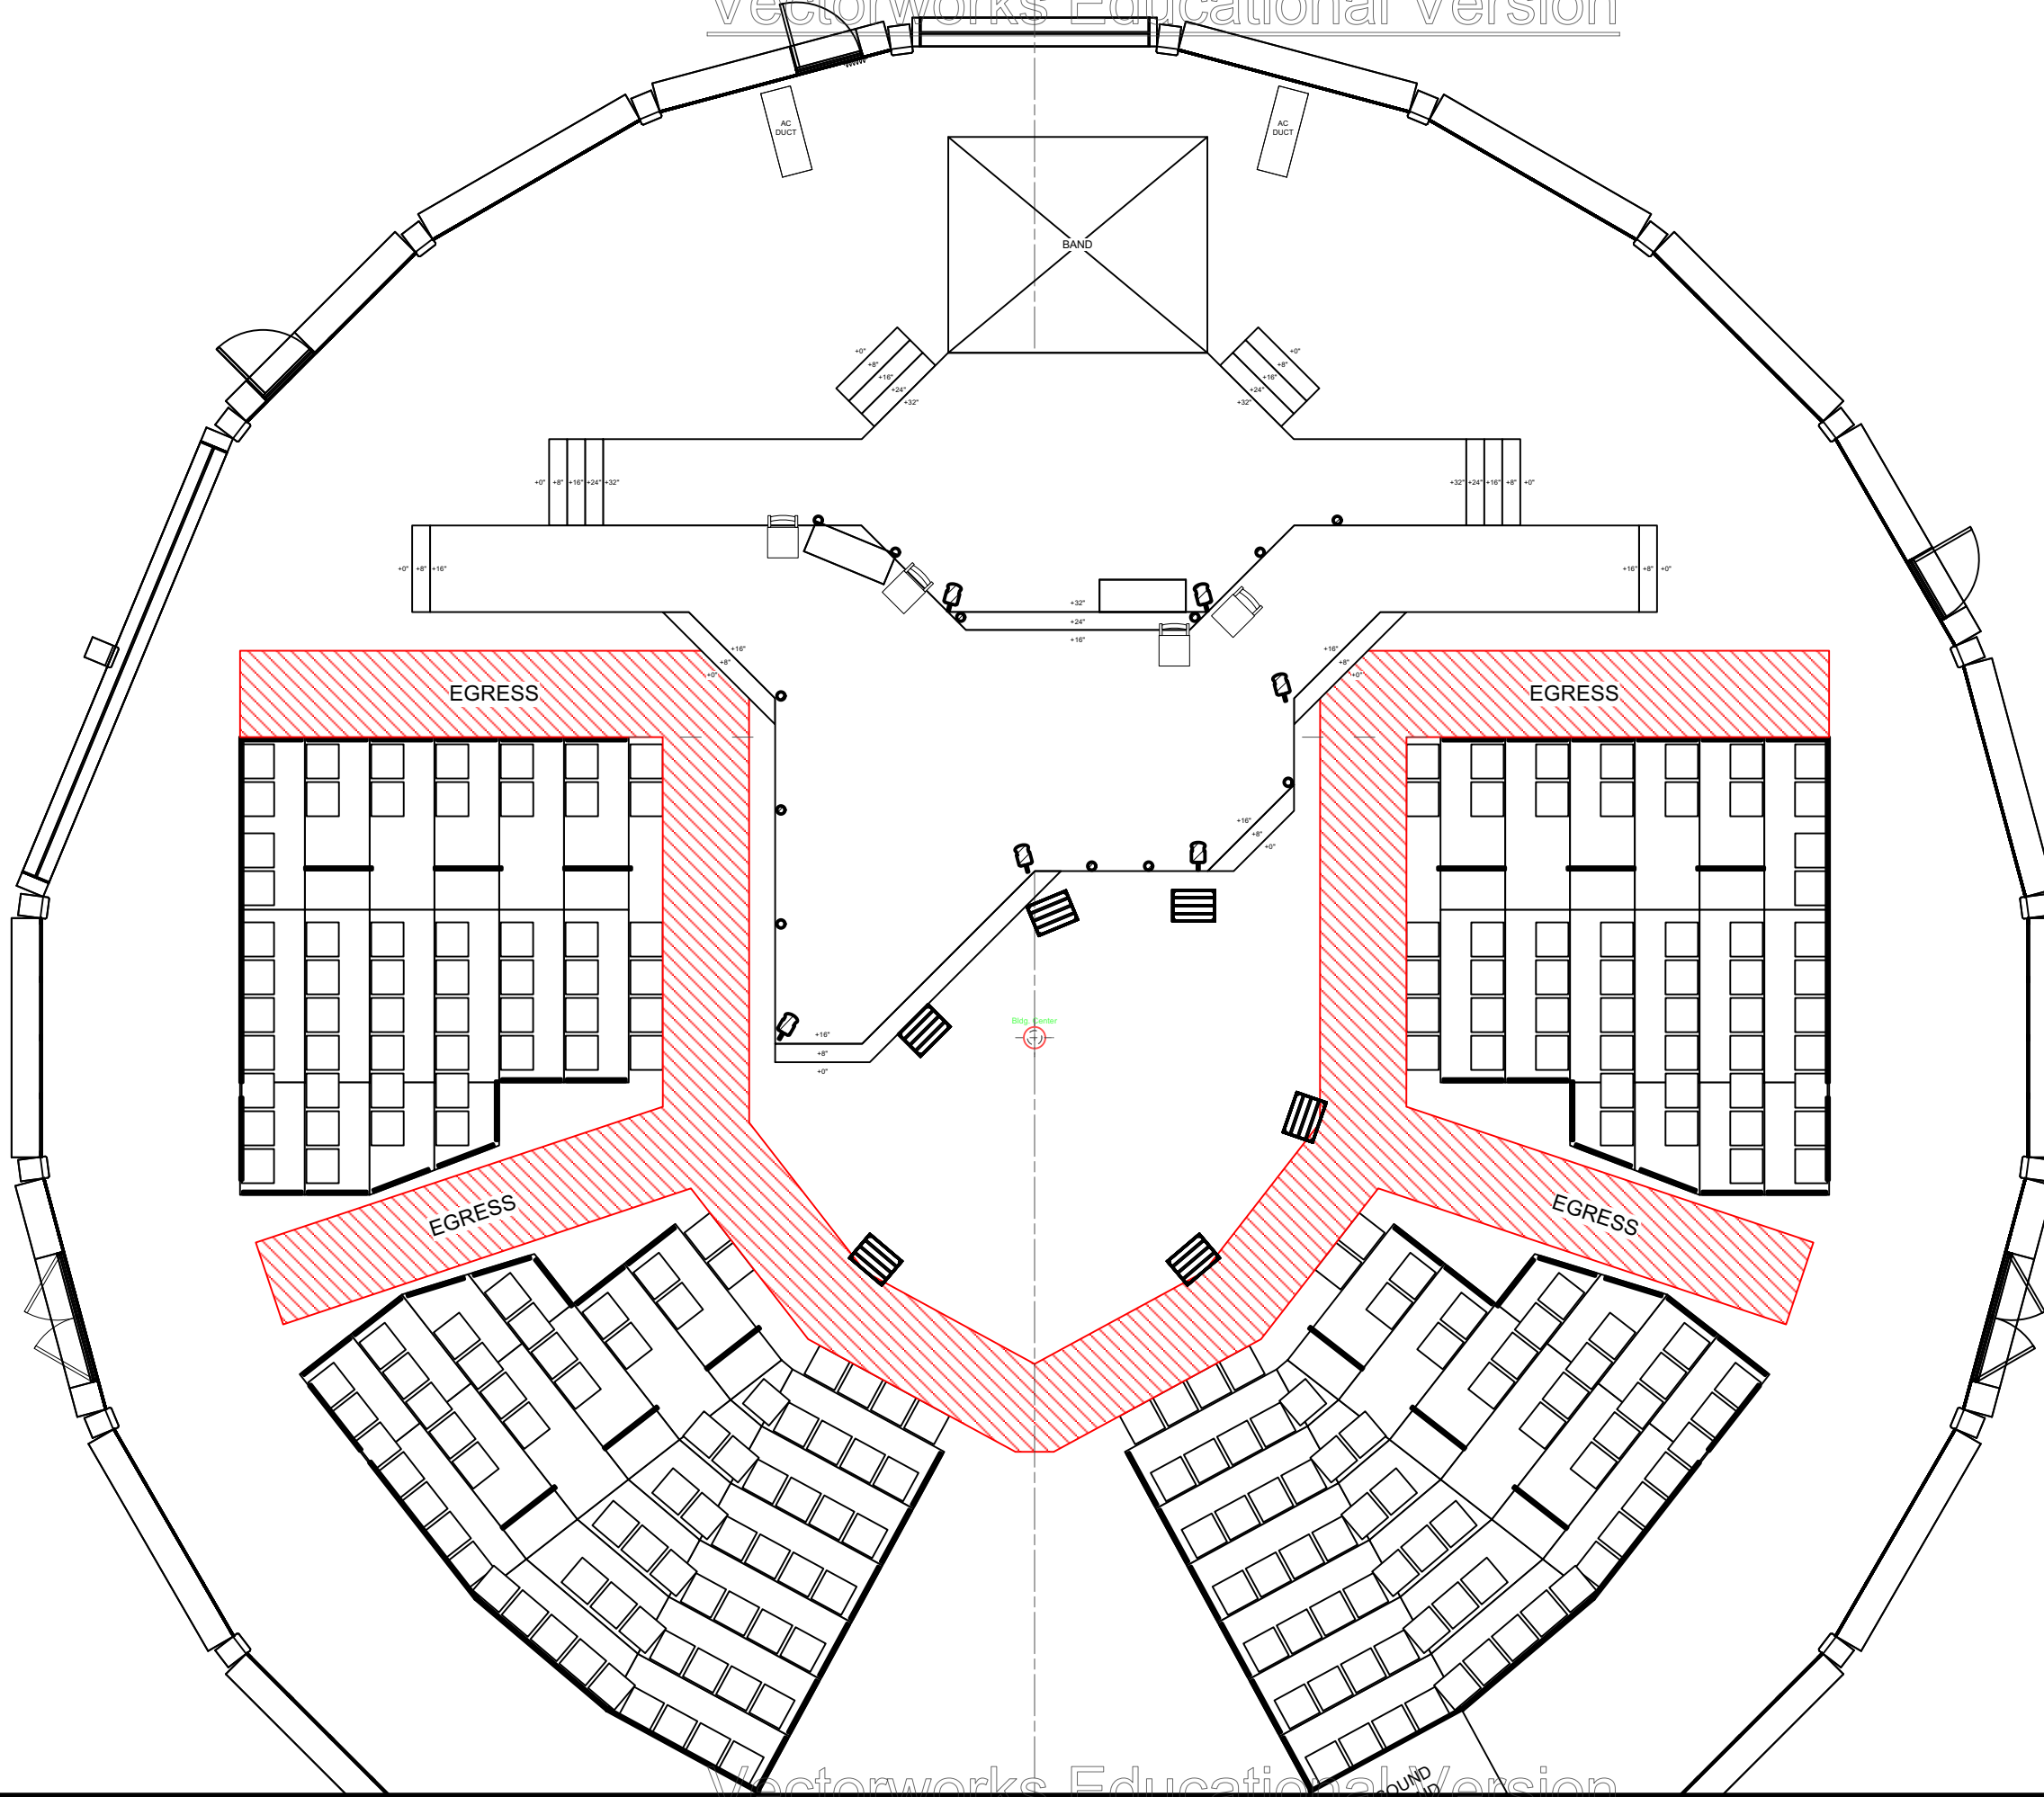

**Disclaimer:**  
 Drawings are only meant only to illustrate ideas and are not to be used for construction. All structural elements shown in the design must be evaluated and stamped by a certified technical director before construction. The designer does not assume any liability for structural integrity in the designs. The company selected to build the designs will assume all liability to its structural integrity and related consumer, crew and performer safety.


*Brandon M. Newton*  
 Scenic Designer Signature

Venue: University of Miami  
 Stage: Jerry Herman Ring Theatre  
 Director: Michael Jenkinson  
 Technical Director: Eric Nelson

Show Title: THE THREEPENNY OPERA

Sheet Title: A2S6 - Prison Cell  
 Date: 17 Sept 2023  
 Designer: Brandon M. Newton  
 Scale: 1/8" = 1'-0"  
 Drawn By: Brandon M. Newton  
 Sheet Number: GP-8 of 14



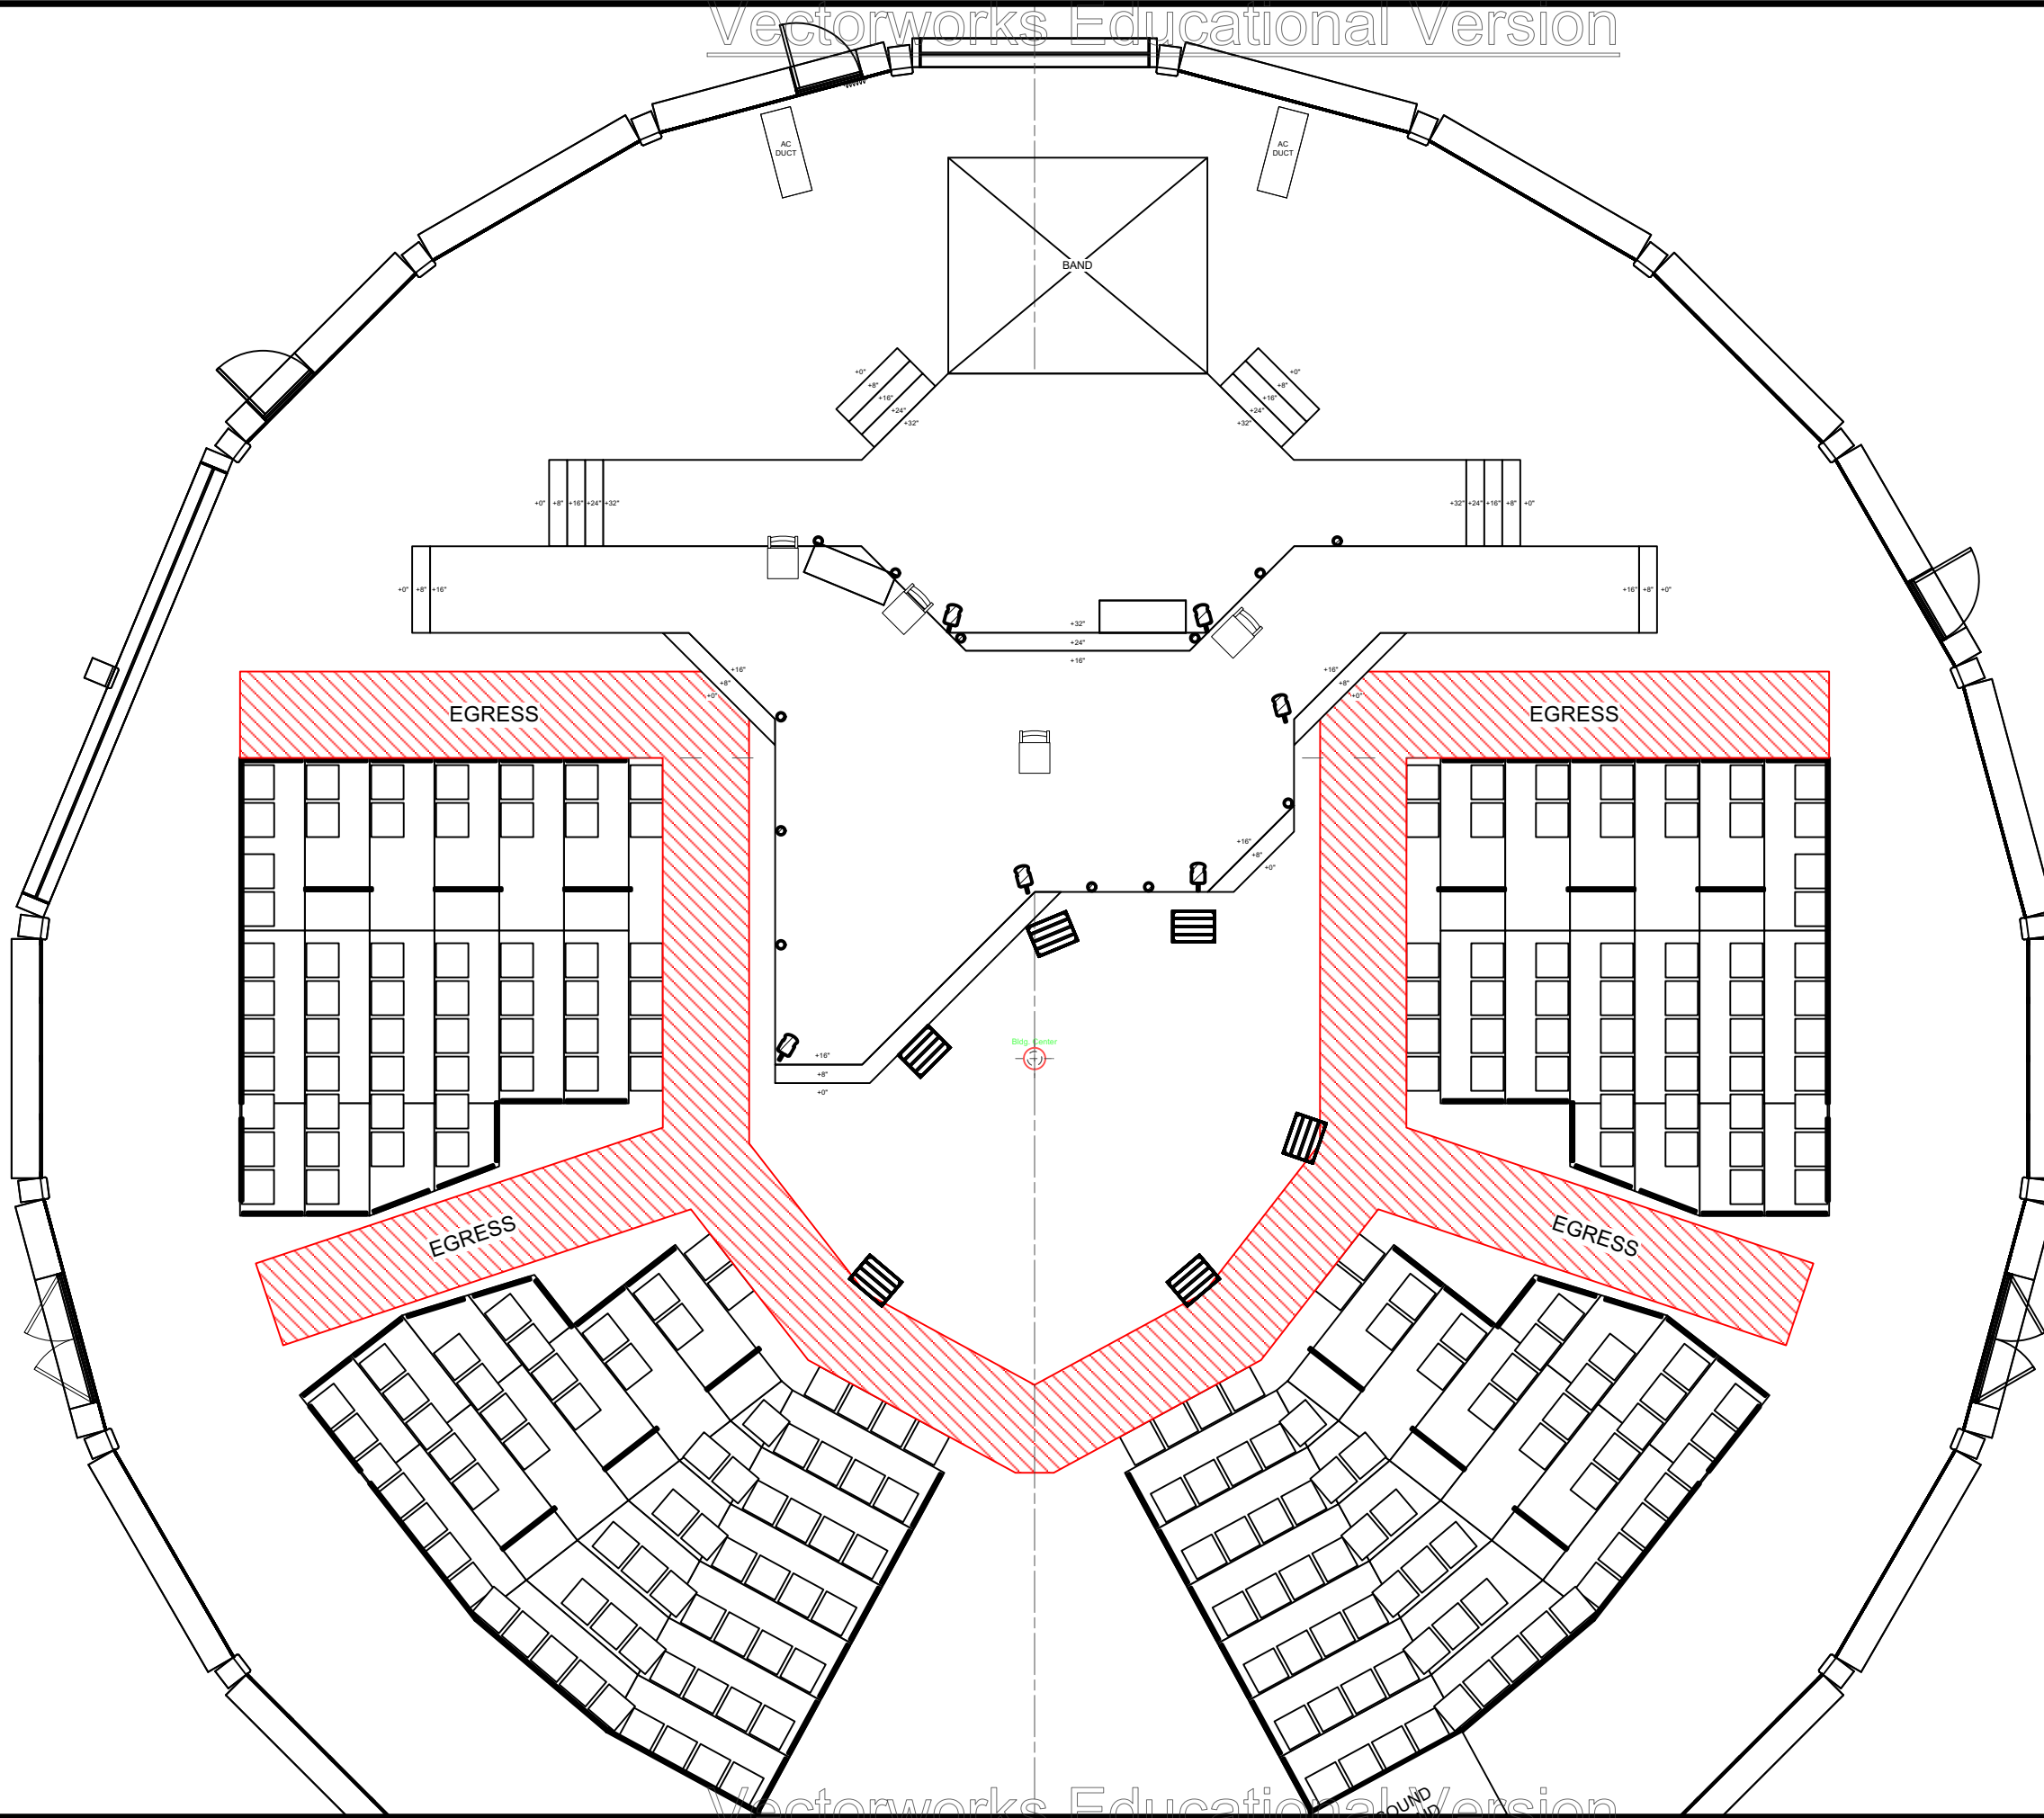

**Disclaimer:**  
 Drawings are only meant only to illustrate ideas and are not to be used as a basis for any structural elements or other construction. The designer does not assume any liability for structural integrity in the designs. The company selected to build the designs will assume all liability to its structural integrity and related consumer, crew and performer safety.


*Eric Nelson*  
 Scenic Designer Signature

Venue:	University of Miami
Stage:	Jerry Herman Ring Theatre
Director:	Michael Jenkinson
Technical Director:	Eric Nelson

Show Title:  
**THE  
 THREEPENNY  
 OPERA**

Sheet Title:	A3S7 - Peachum's Parlour
Date:	17 Sept 2023
Scale:	1/8" = 1'-0"
Designer:	Brandon M. Newton
Drawn By:	Brandon M. Newton

Sheet Number:  
**GP-9**  
 of 14

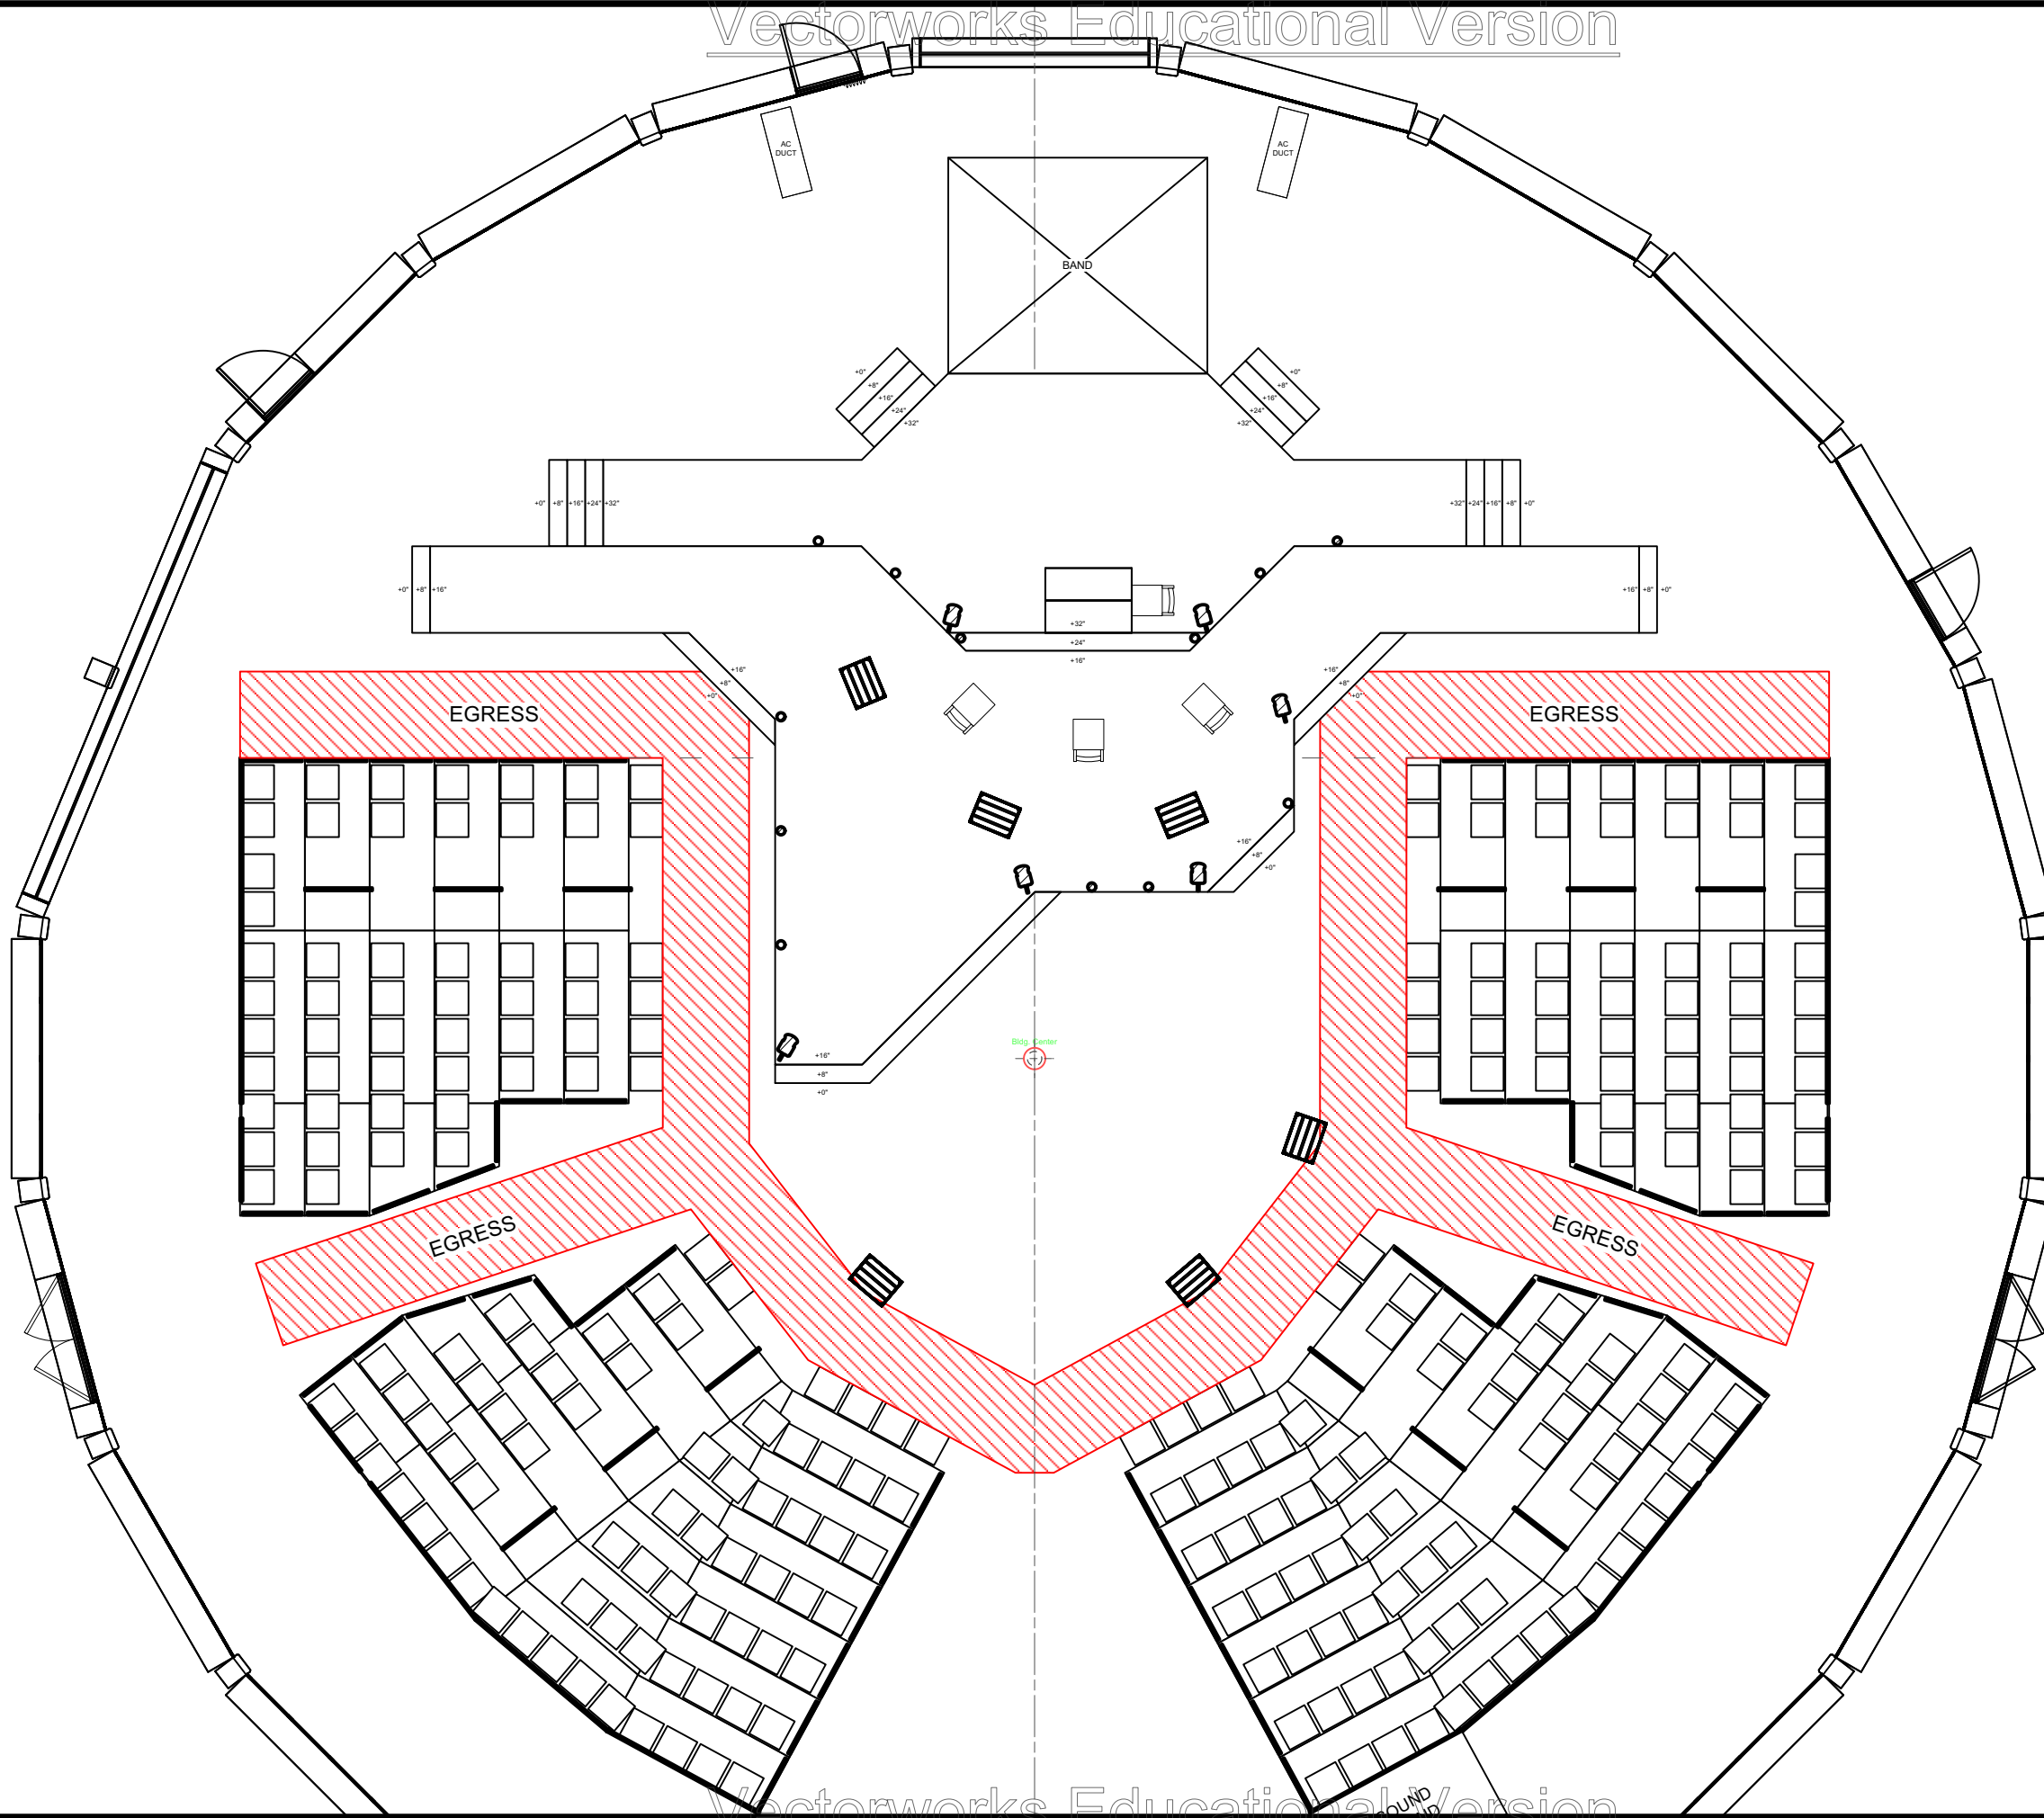

**Disclaimer:**  
 Drawings are only meant only to illustrate ideas and are not to be used for construction. All structural elements shown in the design must be evaluated and stamped by a certified technical director before construction. The designer does not assume any liability for structural integrity in the designs. The company selected to build the designs will assume all liability to its structural integrity and related consumer, crew and performer safety.


*Brandon M. Newton*  
 Scenic Designer Signature

Venue: University of Miami  
 Stage: Jerry Herman Ring Theatre  
 Director: Michael Jenkinson  
 Technical Director: Eric Nelson

Show Title: THE THREEPENNY OPERA

Sheet Title: A3S8 - Police Station  
 Date: 17 Sept 2023  
 Designer: Brandon M. Newton  
 Scale: 1/8" = 1'-0"  
 Drawn By: Brandon M. Newton

Sheet Number: GP-10 of 14

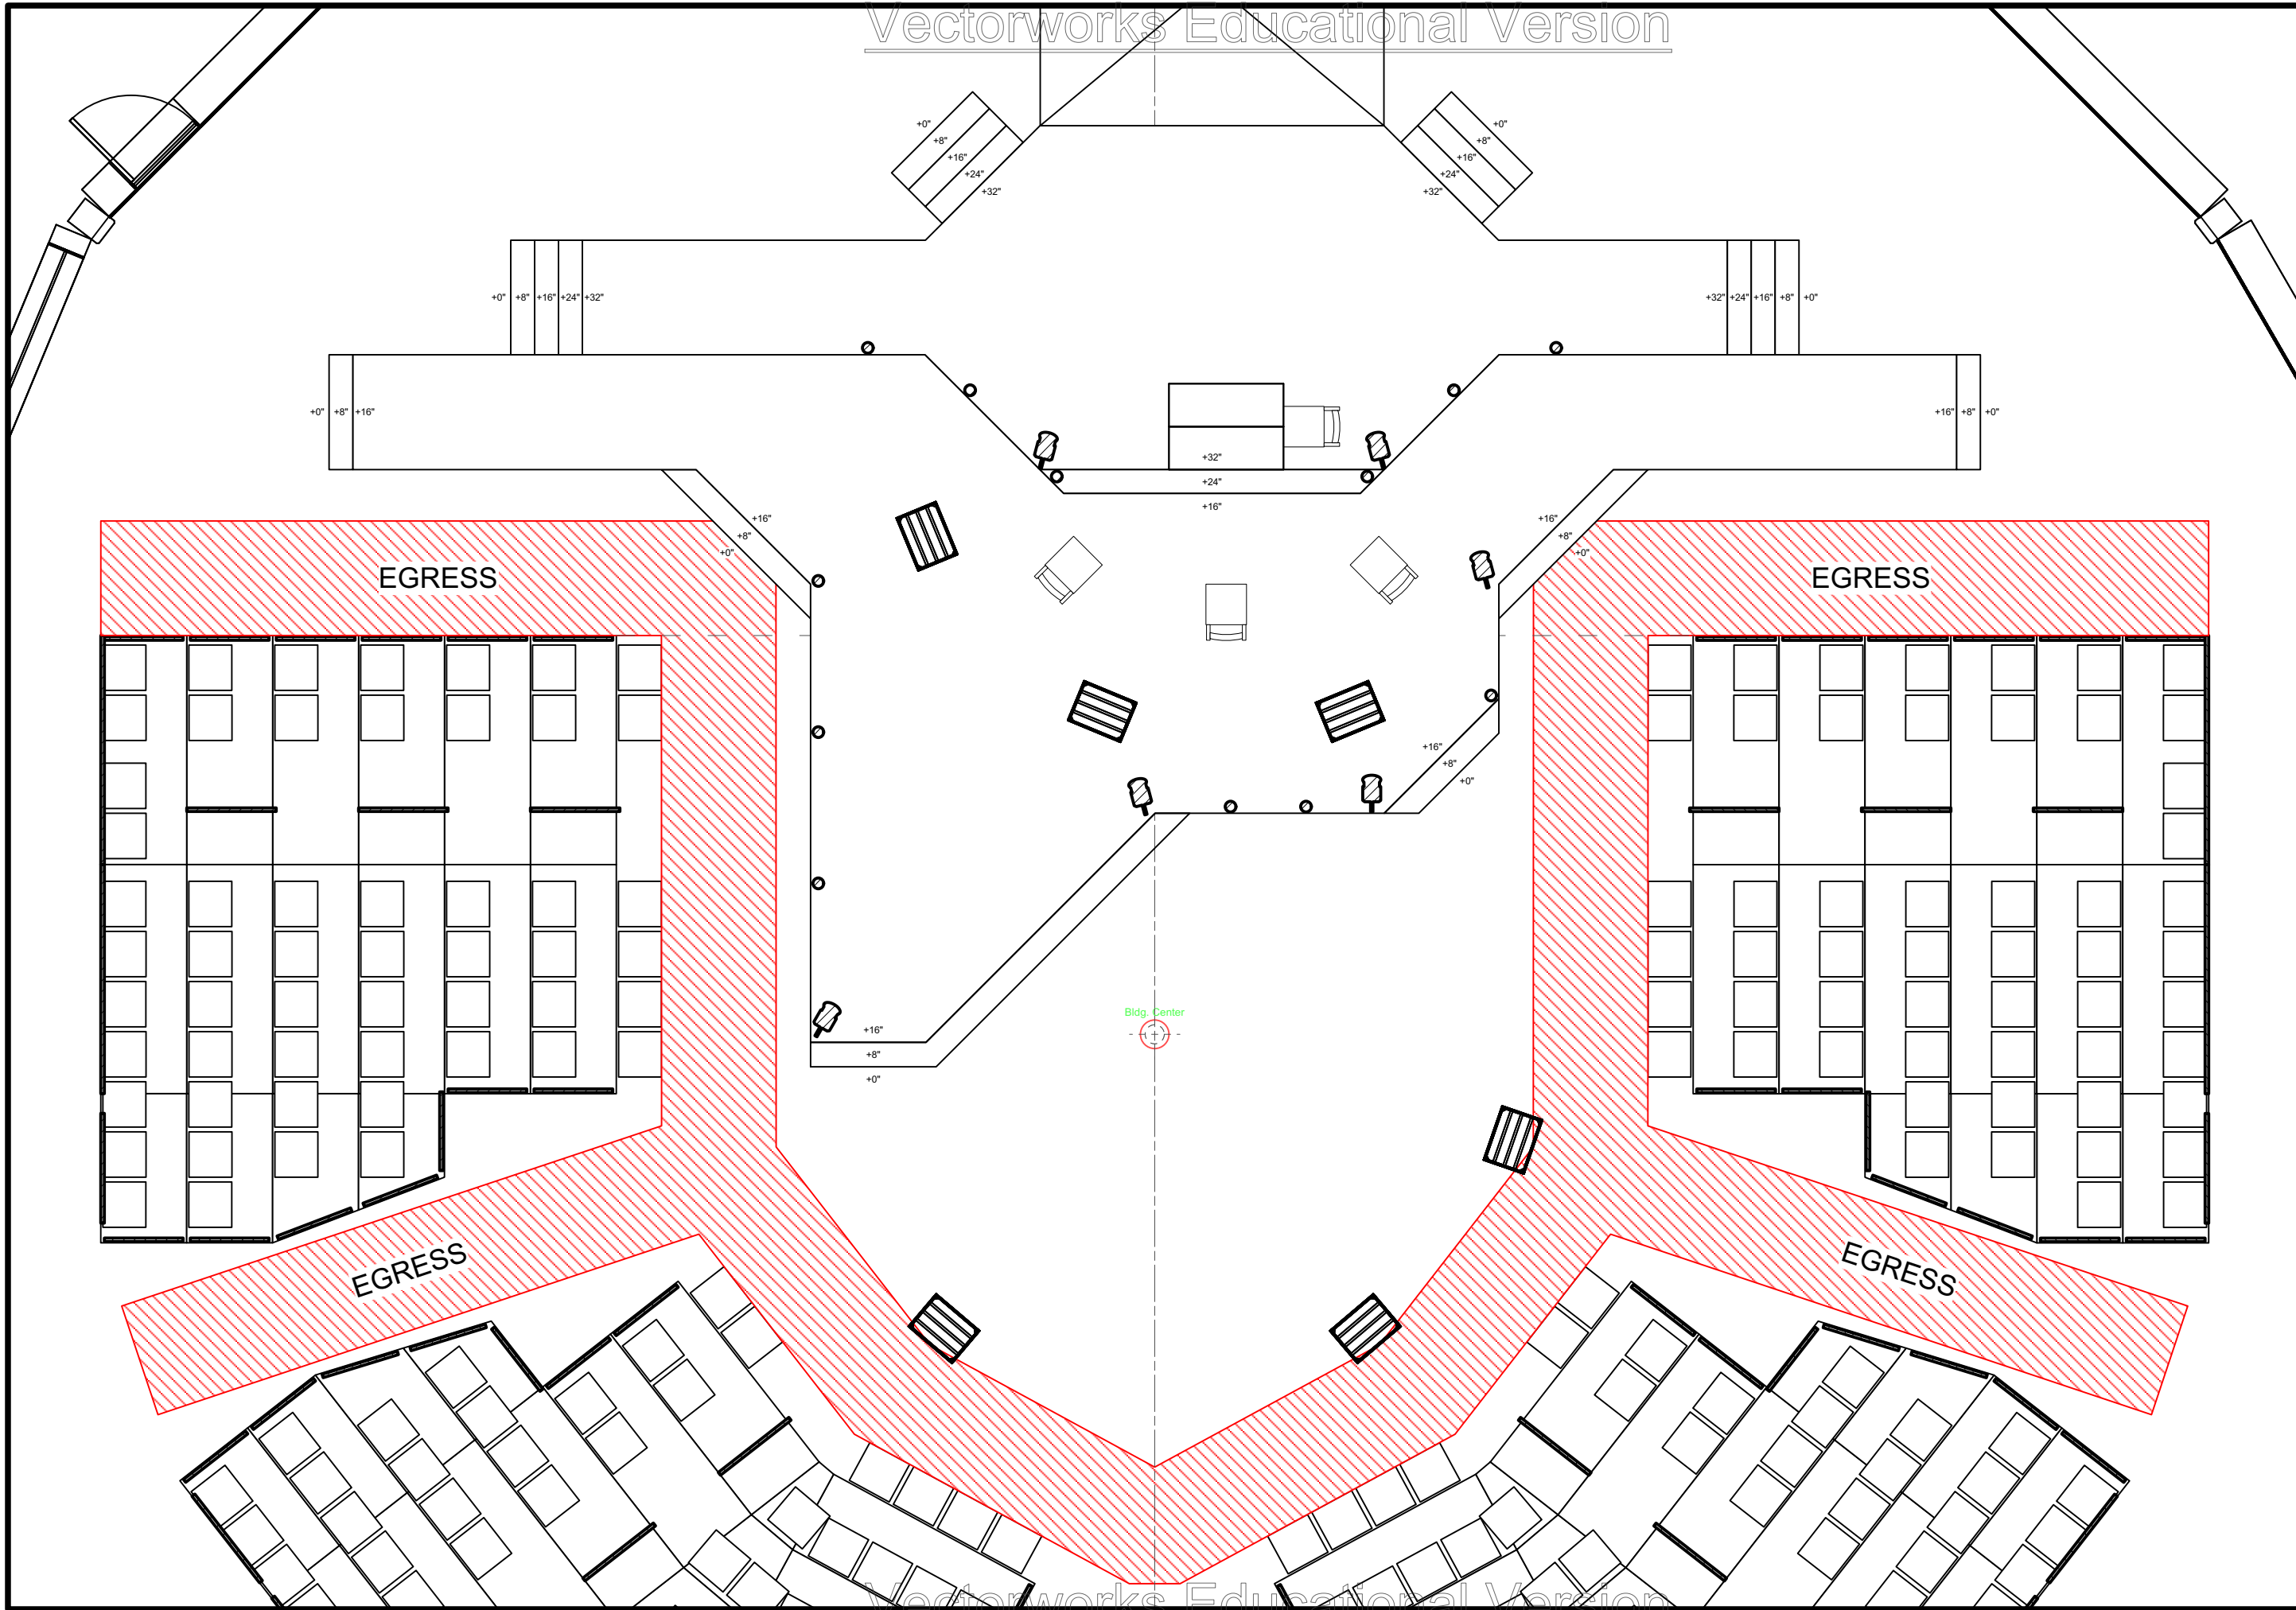

**Disclaimer:**  
 Drawings are only meant only to illustrate ideas and are not intended to be used as a basis for structural elements or other design elements. The designer must be evaluated and stamped by a certified technical director before construction. The designer does not assume any liability for structural integrity in the designs. The company selected to build the designs will assume all liability to its structural integrity and related consumer, crew and performer safety.

*Eric Nelson*  
 Scenic Designer Signature

Venue: University of Miami  
 Stage: Jerry Herman Ring Theatre  
 Director: Michael Jenkinson  
 Technical Director: Eric Nelson

Show Title: THE THREEPENNY OPERA

Sheet Title: A3S9 - Prison Cell & Gallows  
 Date: 17 Sept 2023  
 Designer: Brandon M. Newton  
 Scale: 1/8" = 1'-0"  
 Drawn By: Brandon M. Newton

Sheet Number: GP-11 of 14