



PAINT ELEVATION - STAGE DECK

- STEEL IS METALLIC
- RUST IS SATIN/MATTE
- CONCRETE IS SATIN/MATTE
- BLACK IS MATTE

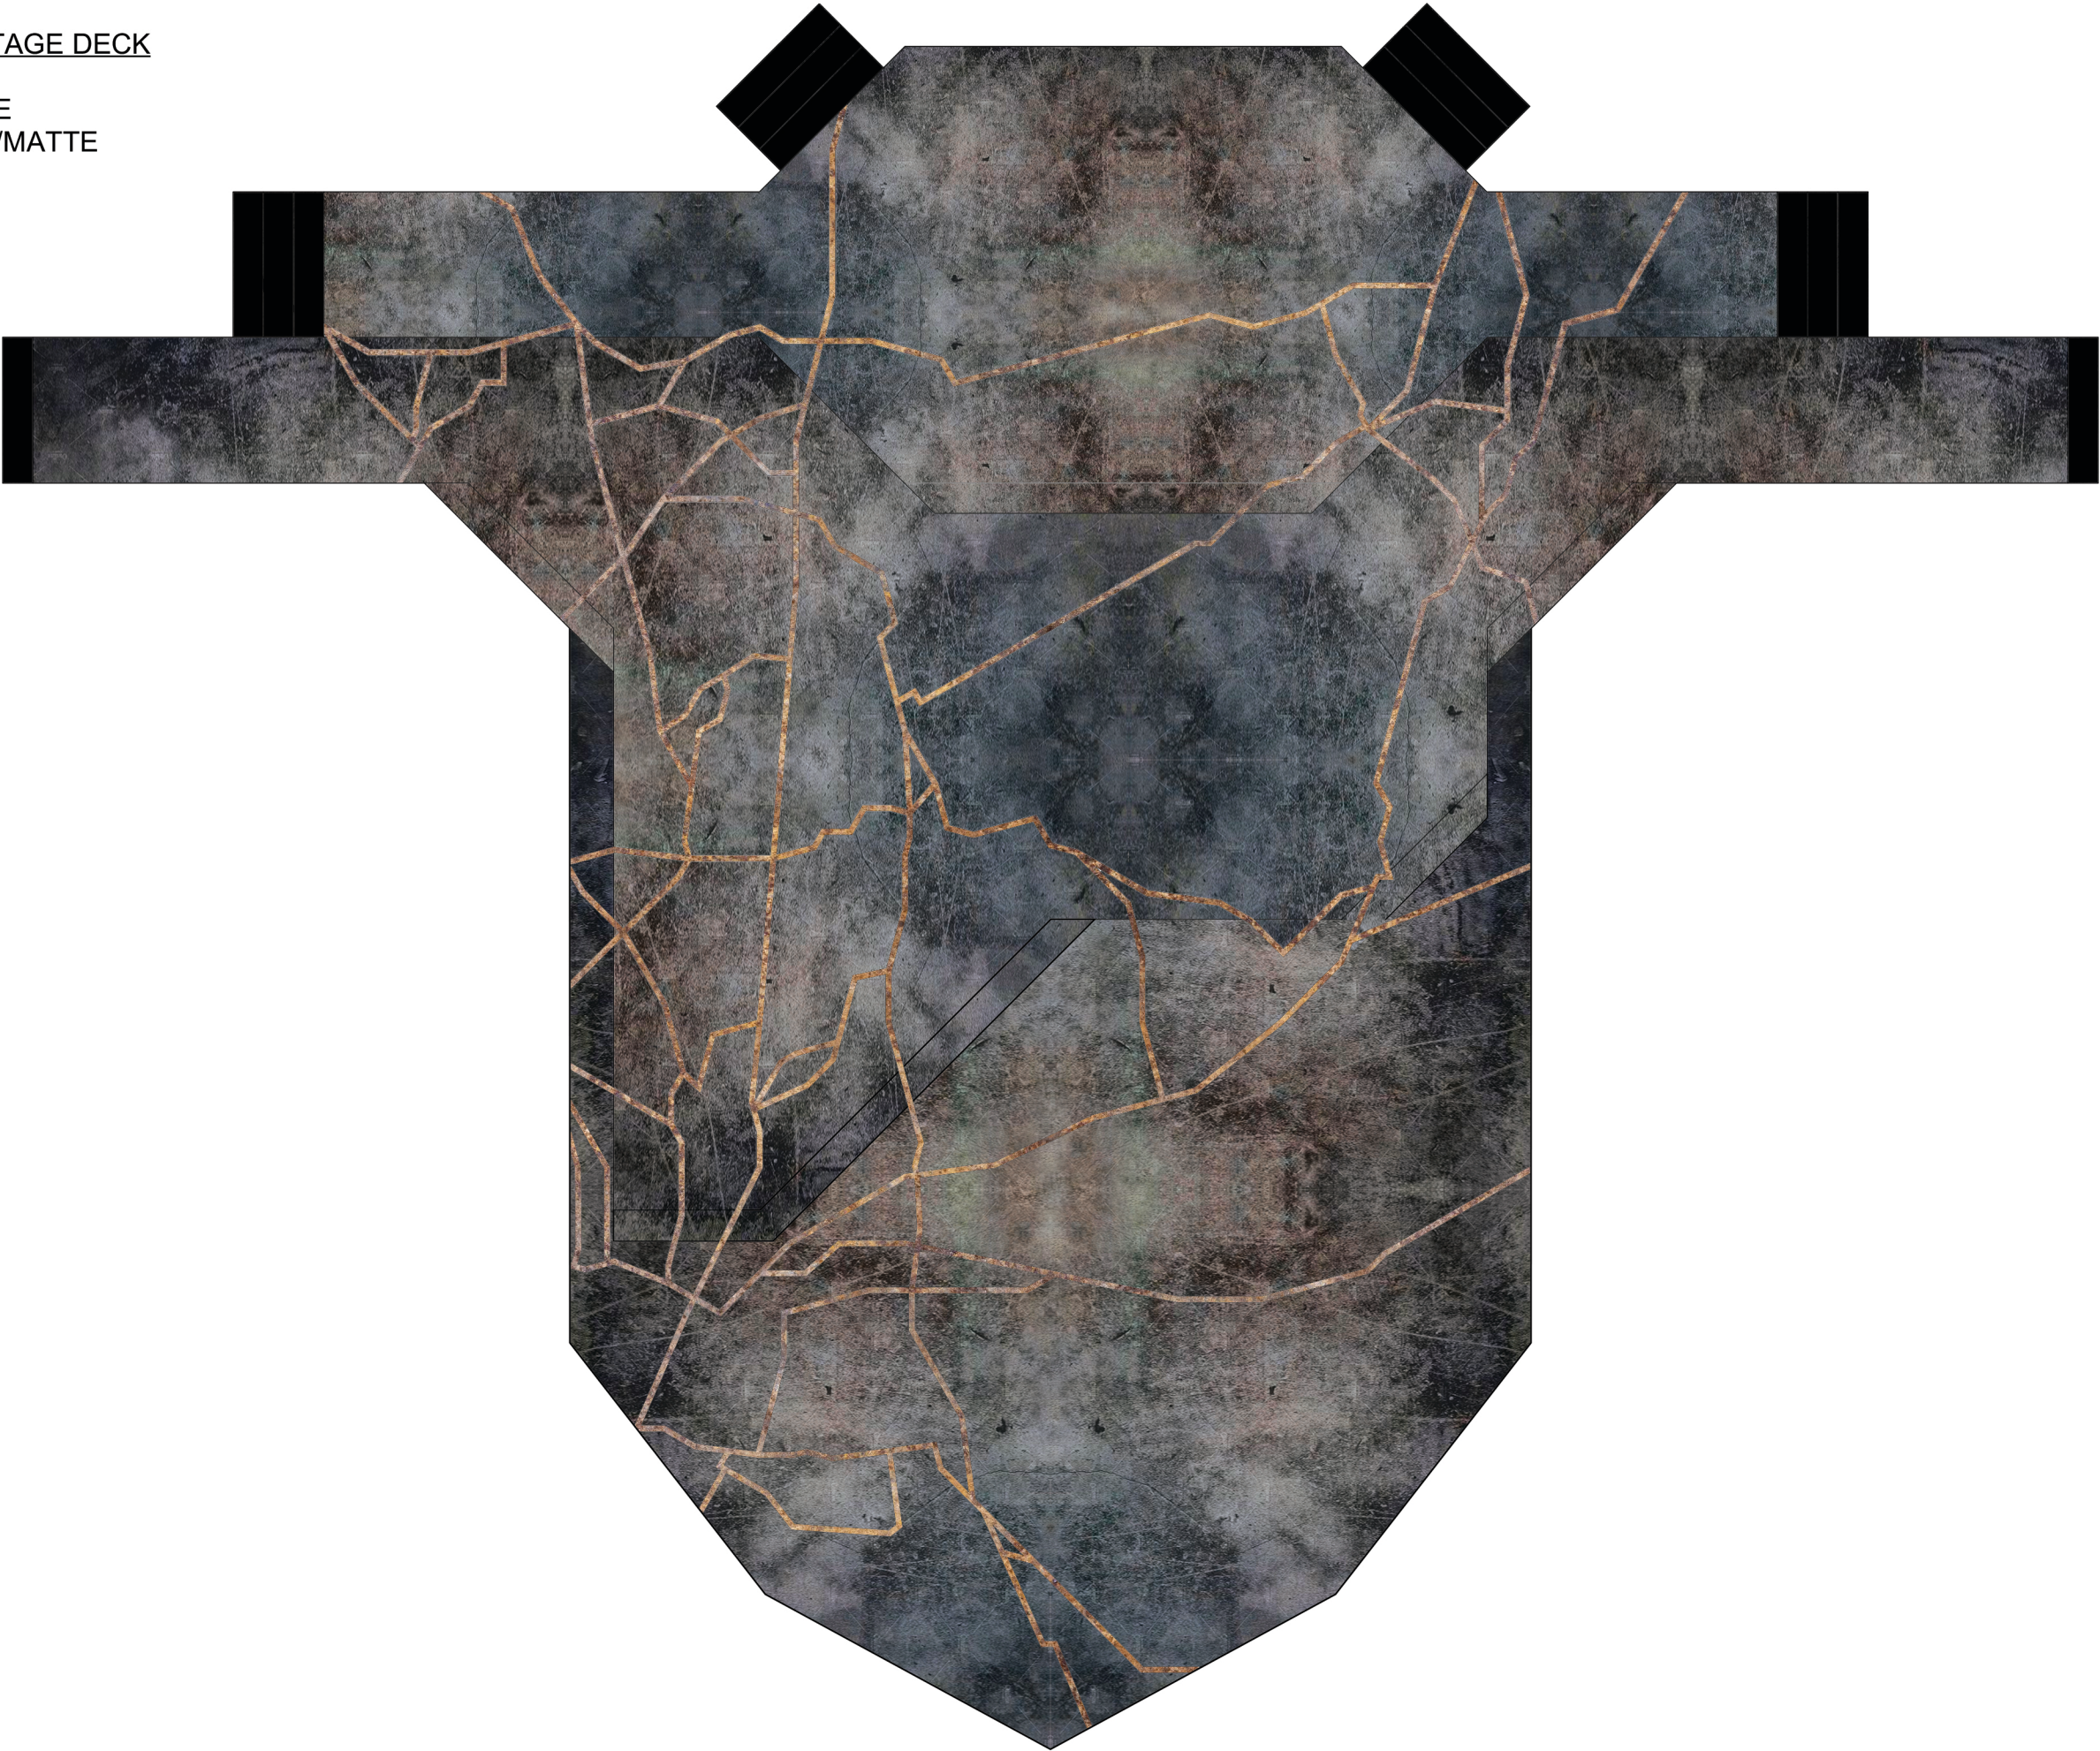

Sheet Title: Paint Elevation - Floor		Show Title: THE THREEPENNY OPERA		Venue: University of Miami		<b>Disclaimer:</b> Drawings are only meant only to illustrate ideas and aesthetics for the project. Any and all construction details must be evaluated and stamped by a certified technical director before construction. The designer does not assume any liability for structural integrity in the designs. The company selected to build the designs will assume all liability to its structural integrity and related consumer, crew and performer safety.
Date: 17 Sept 2023	Scale: 1/8" = 1'-0"	Designer: Brandon M. Newton		Stage: Jerry Herman Ring Theatre		
Drawn By: Brandon M. Newton				Director: Michael Jenkinson		
Sheet Number: ELE-1		Scenic Charge Artist: Brandon M. Newton		Scenic Designer Signature 		
				of: 14		