

Disclaimer:
 Drawings are only meant only to illustrate ideas and are not to be used for construction. The designer does not assume any liability for structural integrity in the designs. The company selected to build the designs will assume all liability to its structural integrity and related consummation, crew and performer safety.

Eric Sewall Nelson
 Scenic Designer Signature

Venue: **University of Miami**

Stage: **Jerry Herman Ring theatre**

Director: **Burton Tedesco**

Technical Director: **Eric Sewall Nelson**

Show Title: **THE THREE MUSKETEERS**

Sheet Title: **A1S1 - Gascony Farm**

Date: **19 Sept 2022**


Scale: **1/4" = 1'-0"**

Designer: **Brandon M. Newton**

Drawn By: **Brandon M. Newton**

Sheet Number: **GP-1**

of: **14**

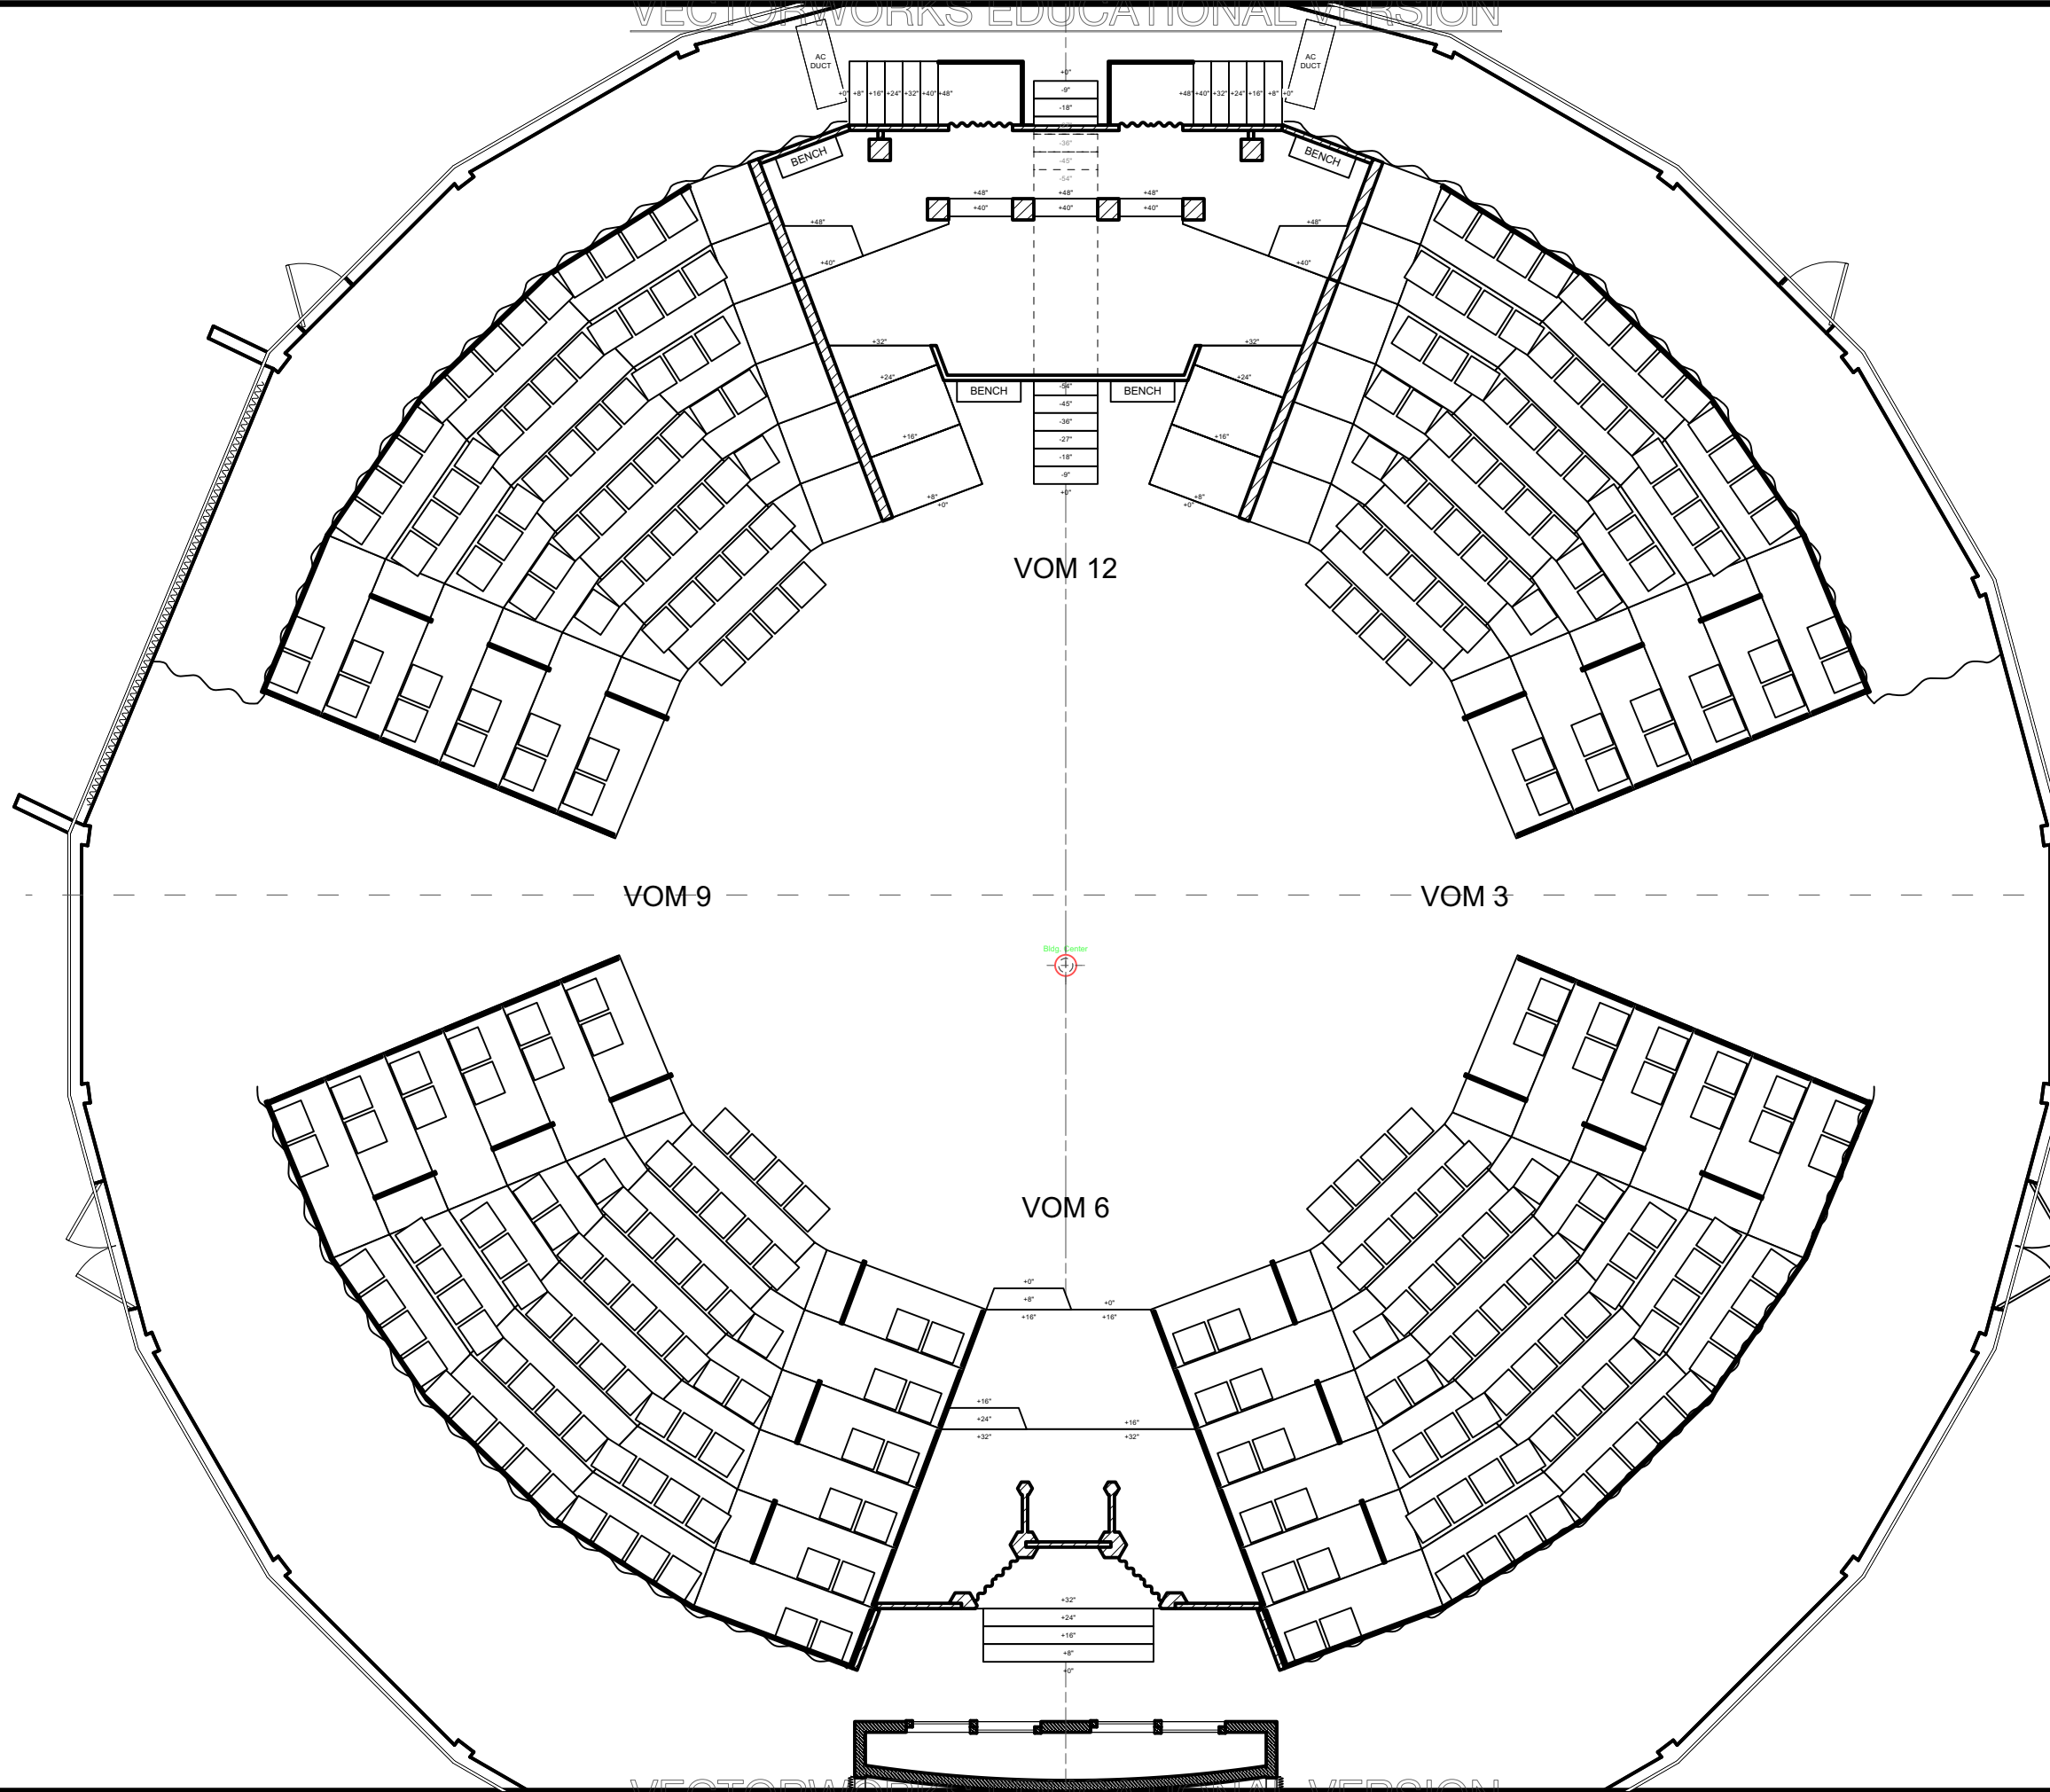

Disclaimer:
 Drawings are only meant only to illustrate ideas and are not to be used for construction. The designer does not assume any liability for structural integrity in the designs. The company selected to build the designs will assume all liability to its structural integrity and related consummation, crew and performer safety.

Eric Sewall Nelson
 Scenic Designer Signature

Venue: **University of Miami**

Stage: **Jerry Herman Ring theatre**

Director: **Burton Tedesco**

Technical Director: **Eric Sewall Nelson**

Show Title: **THE THREE MUSKETEERS**

Sheet Title: **A1S2 - Cardinal's Palace**


Date: **19 Sept 2022**

Scale: **1/4" = 1'-0"**

Designer: **Brandon M. Newton**

Drawn By: **Brandon M. Newton**

Sheet Number: **GP-2**

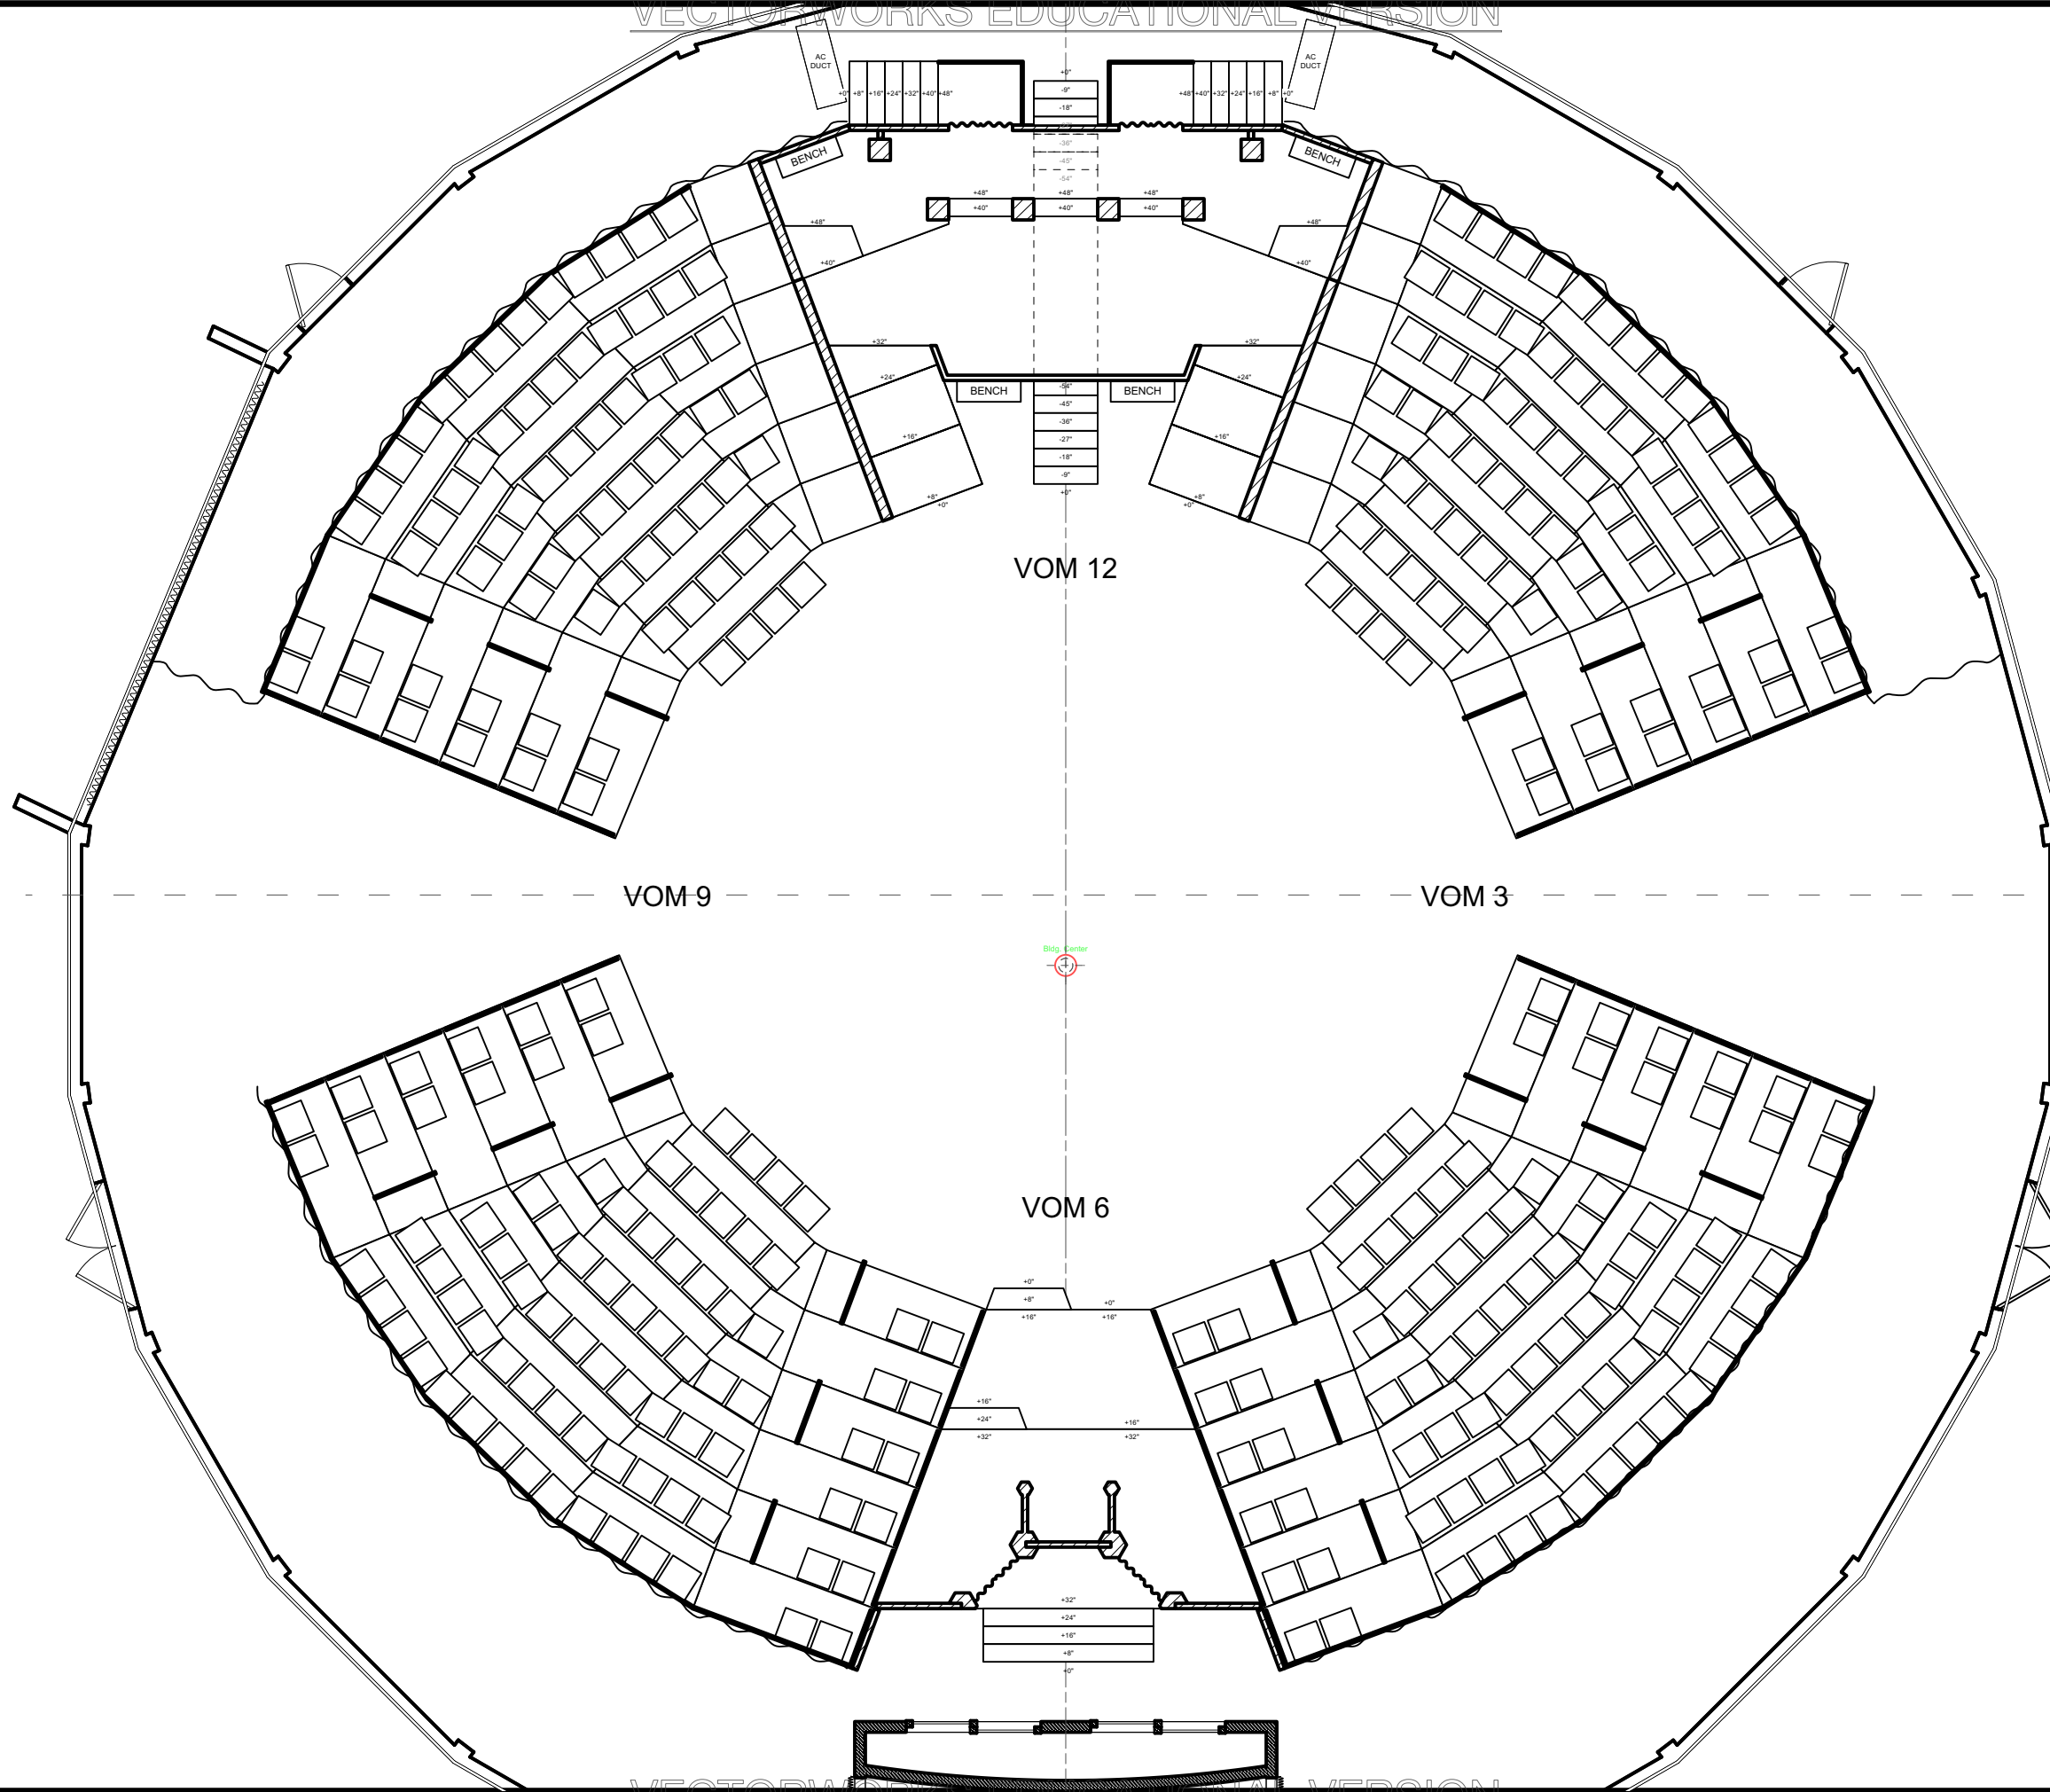


Disclaimer:
 Drawings are only meant only to illustrate ideas and are not to be used for construction. The design must be evaluated and stamped by a certified technical director before construction. The designer does not assume any liability for structural integrity in the designs. The company selected to build the designs will assume all liability to its structural integrity and related consummation, crew and performer safety.

Eric Sewall Nelson
 Scenic Designer Signature

Venue: University of Miami
 Stage: Jerry Herman Ring theatre
 Director: Burton Tedesco
 Technical Director: Eric Sewall Nelson

Show Title: THE THREE MUSKETEERS

Sheet Title: A1S3 - Mauriac
 Date: 19 Sept 2022
 Designer: Brandon M. Newton
 Scale: 1/4" = 1'-0"
 Drawn By: Brandon M. Newton
 Sheet Number: GP-3
 of: 14

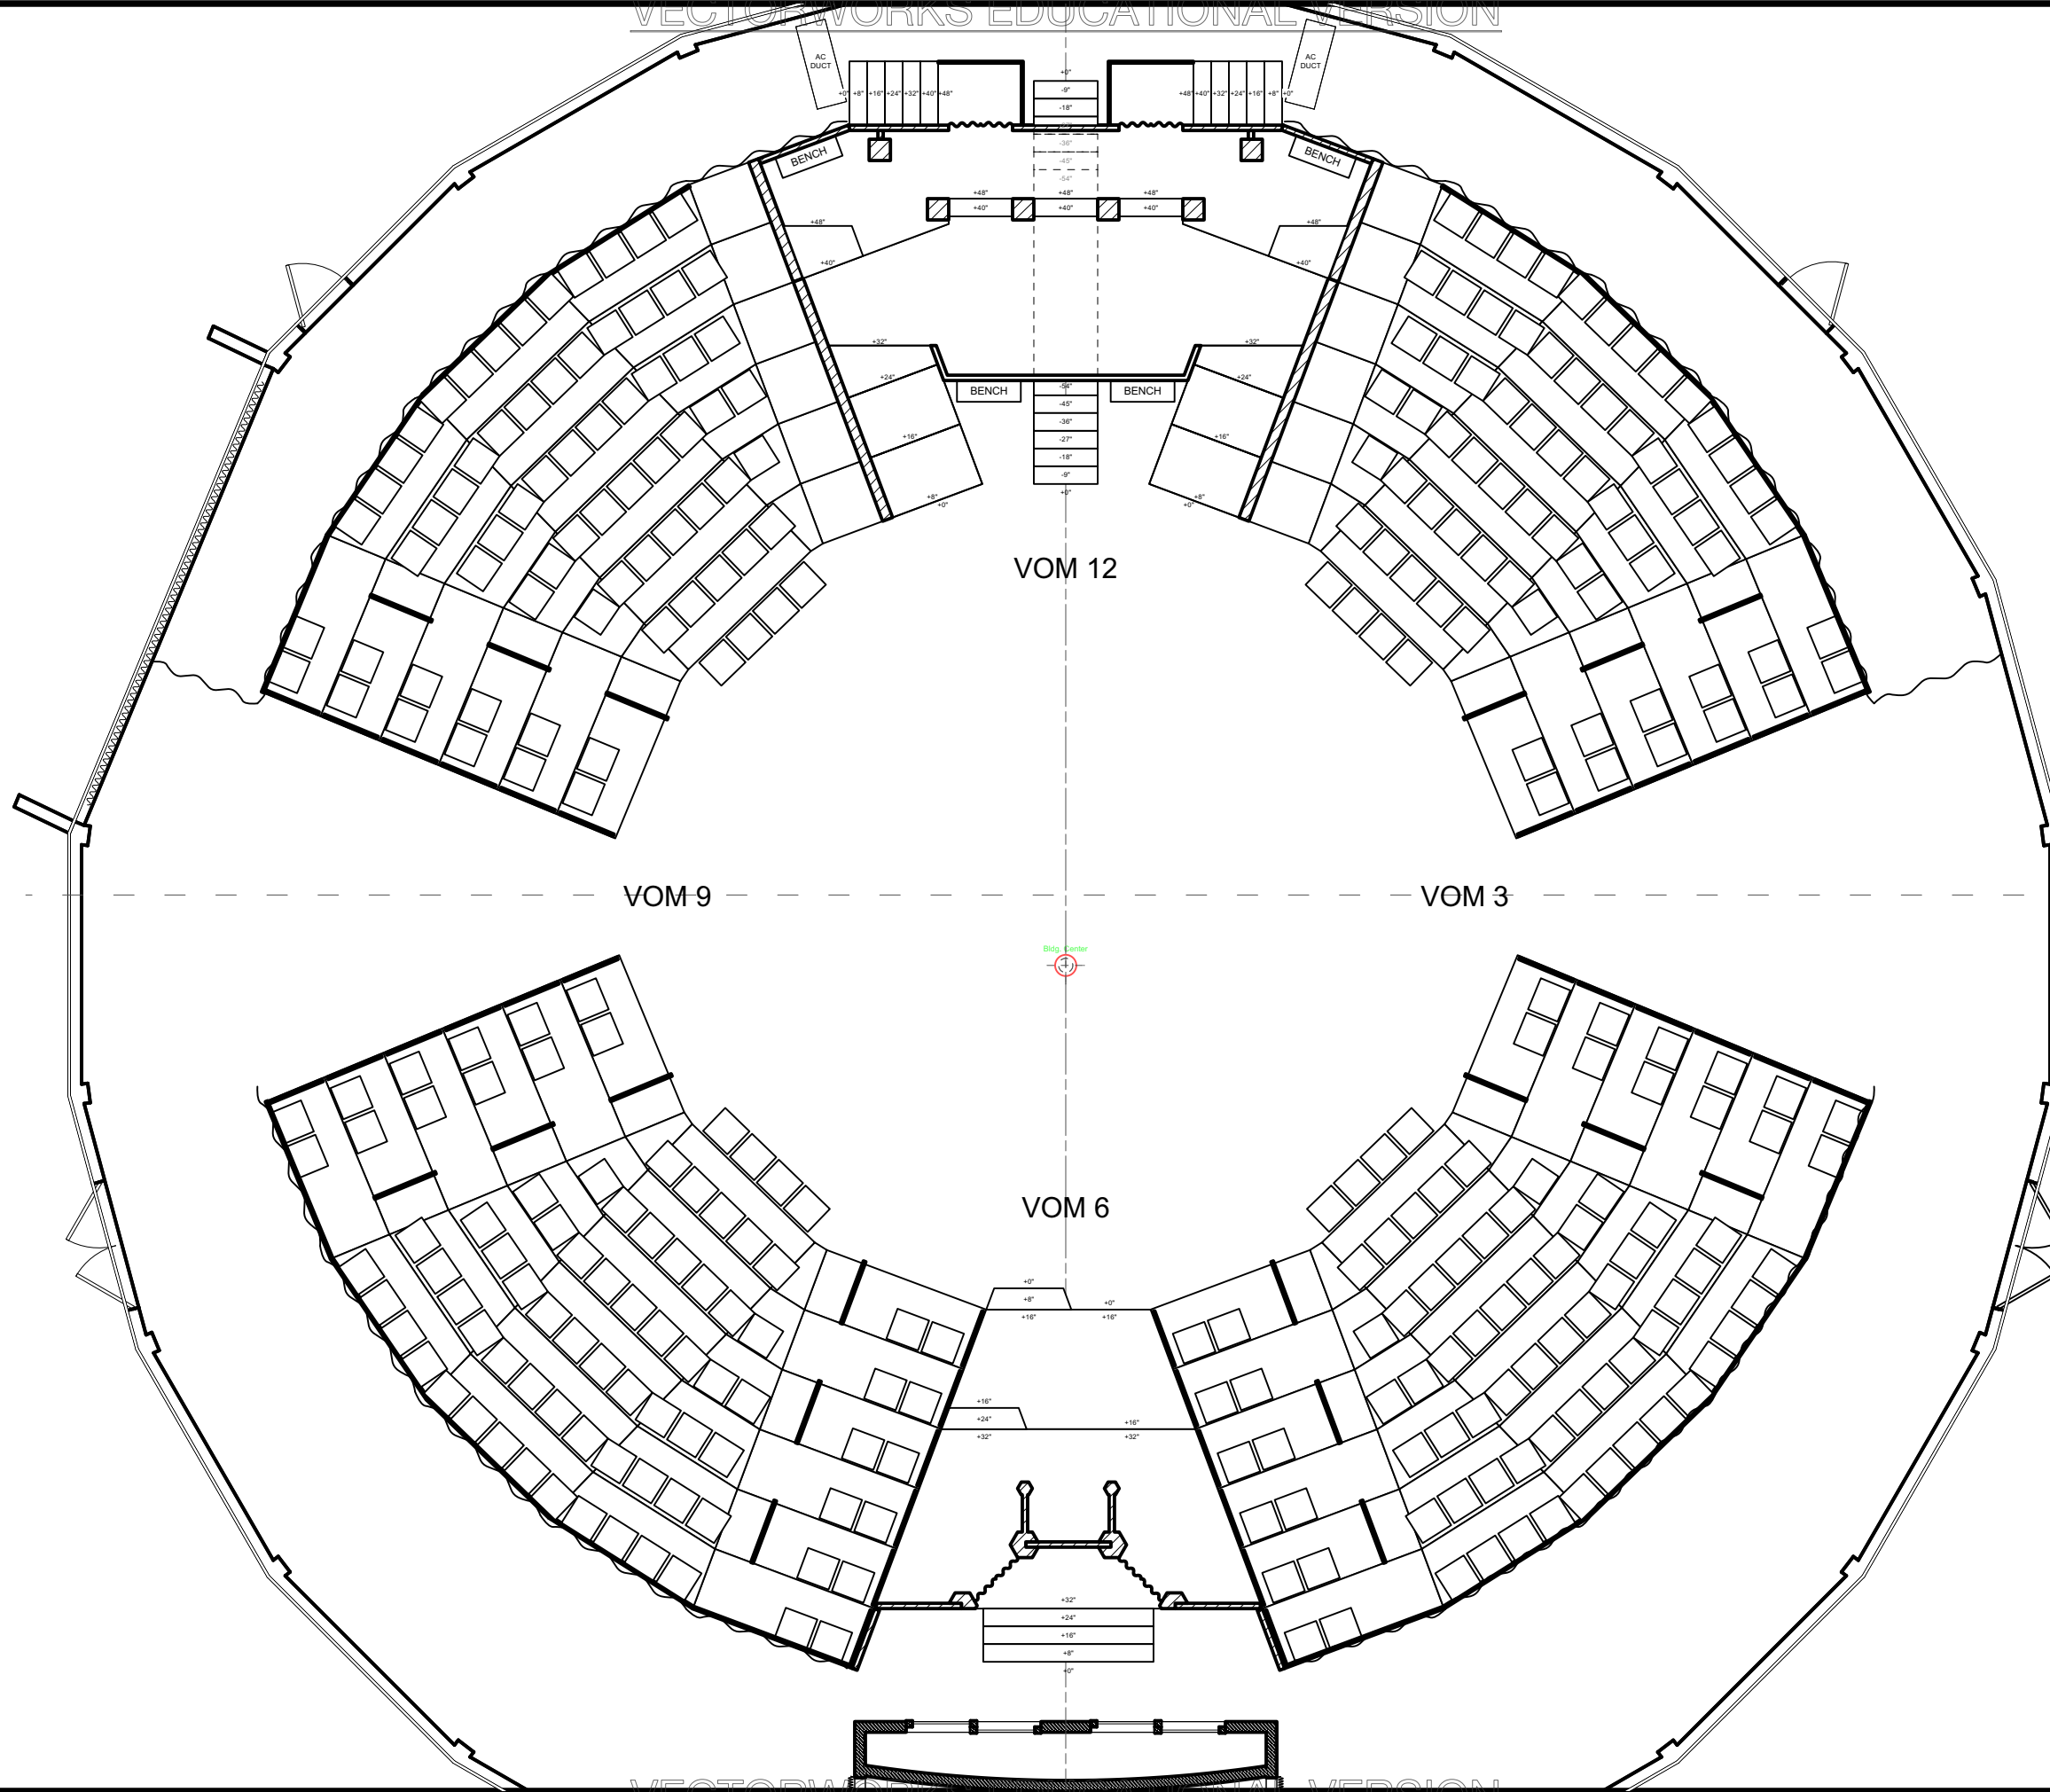

Disclaimer:
 Drawings are only meant only to illustrate ideas and are not to be used for construction. The designer does not assume any liability for structural integrity in the designs. The company selected to build the designs will assume all liability to its structural integrity and related consummation, crew and performer safety.

Eric Sewall Nelson
 Scenic Designer Signature

Venue: **University of Miami**

Stage: **Jerry Herman Ring theatre**

Director: **Burton Tedesco**

Technical Director: **Eric Sewall Nelson**

Show Title: **THE THREE MUSKETEERS**

Sheet Title: **A1S4 - Treville House**


Date: **19 Sept 2022**

Scale: **1/4" = 1'-0"**

Designer: **Brandon M. Newton**

Drawn By: **Brandon M. Newton**

Sheet Number: **GP-4**

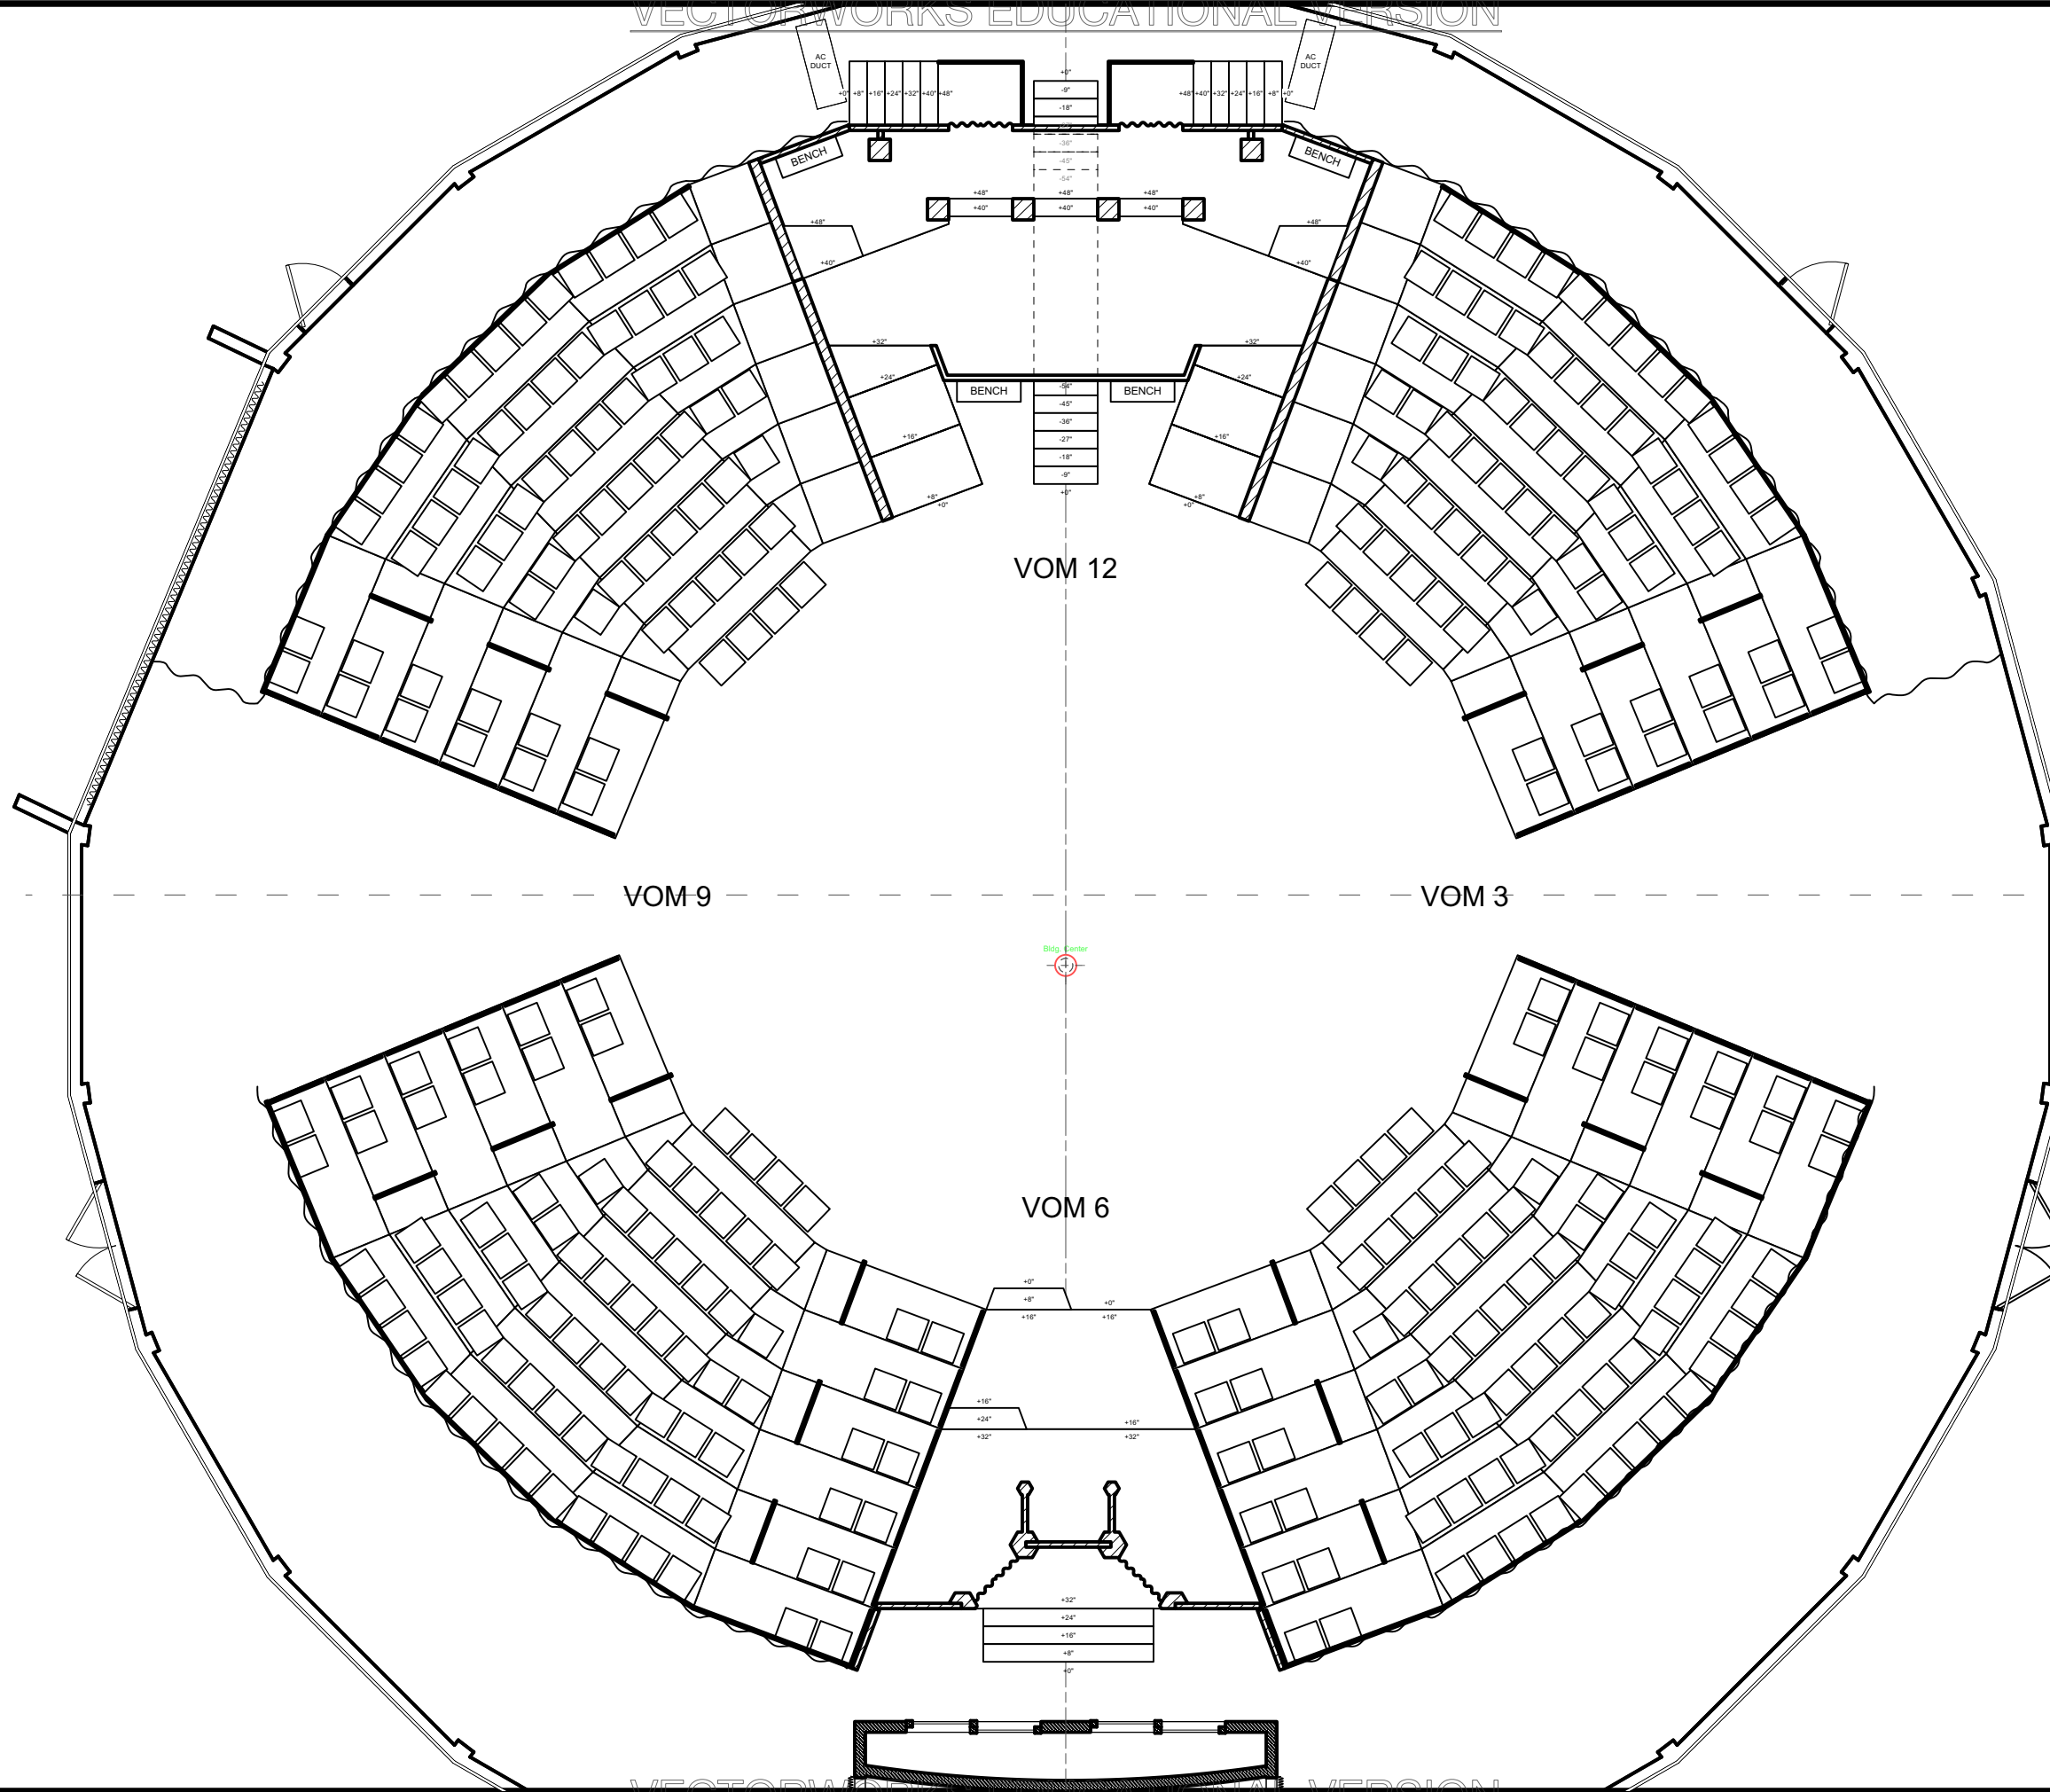

Disclaimer:
 Drawings are only meant only to illustrate ideas and are not to be used for construction. The designer does not assume any liability for structural integrity in the designs. The company selected to build the designs will assume all liability to its structural integrity and related consummation, crew and performer safety.


Eric Sewall Nelson
 Scenic Designer Signature

Venue: University of Miami
 Stage: Jerry Herman Ring theatre
 Director: Burton Tedesco
 Technical Director: Eric Sewall Nelson

Show Title: THE THREE MUSKETEERS

Sheet Title: A1S5 - Paris Street
 Date: 19 Sept 2022
 Designer: Brandon M. Newton
 Scale: 1/4" = 1'-0"
 Drawn By: Brandon M. Newton

Sheet Number: GP-5 of 14

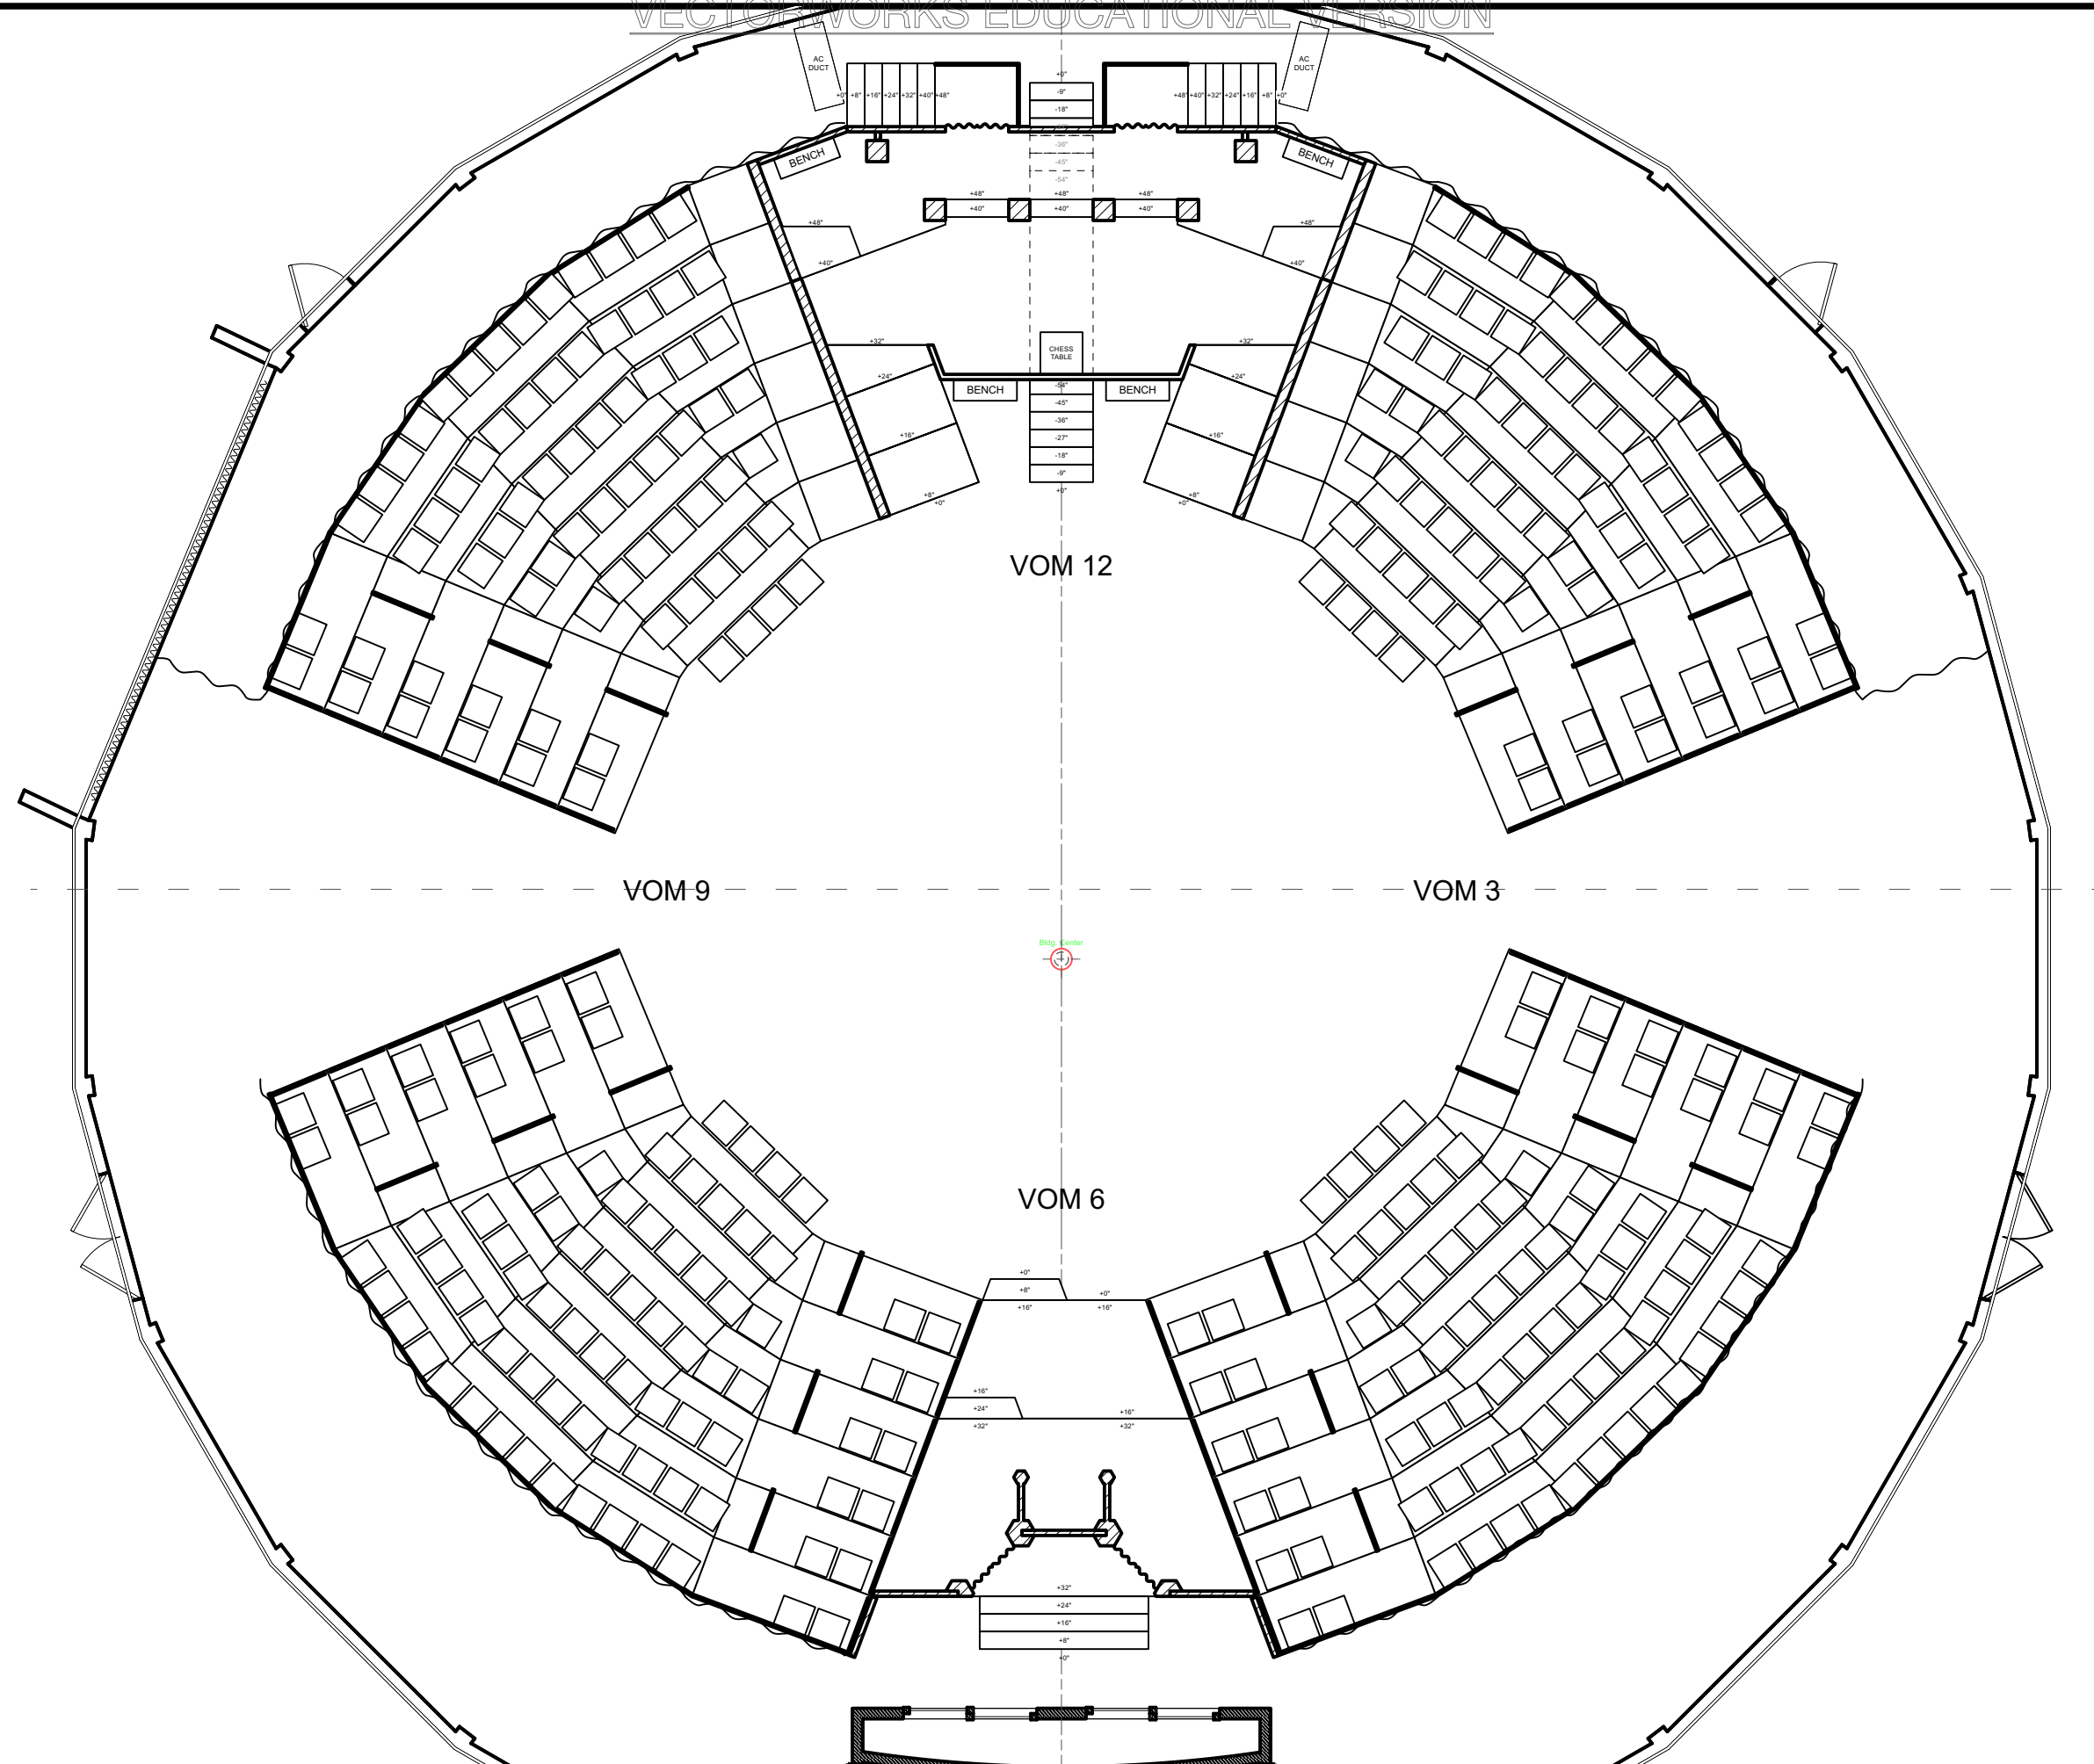


Disclaimer:
 Drawings are only meant only to illustrate ideas and are not intended for construction. The design must be evaluated and stamped by a certified technical director before construction. The designer does not assume any liability for structural integrity in the designs. The company selected to build the designs will assume all liability to its structural integrity and related consummation, crew and performer safety.

[Signature]
 Scenic Designer Signature

Venue: University of Miami
 Stage: Jerry Herman Ring theatre
 Director: Burton Tedesco
 Technical Director: Eric Sewall Nelson

Show Title: THE THREE MUSKETEERS

Sheet Title: A1S6 - Palace Garden
 Date: 19 Sept 2022
 Designer: Brandon M. Newton
 Scale: 1/4" = 1'-0"
 Drawn By: Brandon M. Newton
 Sheet Number: GP-6
 of 14

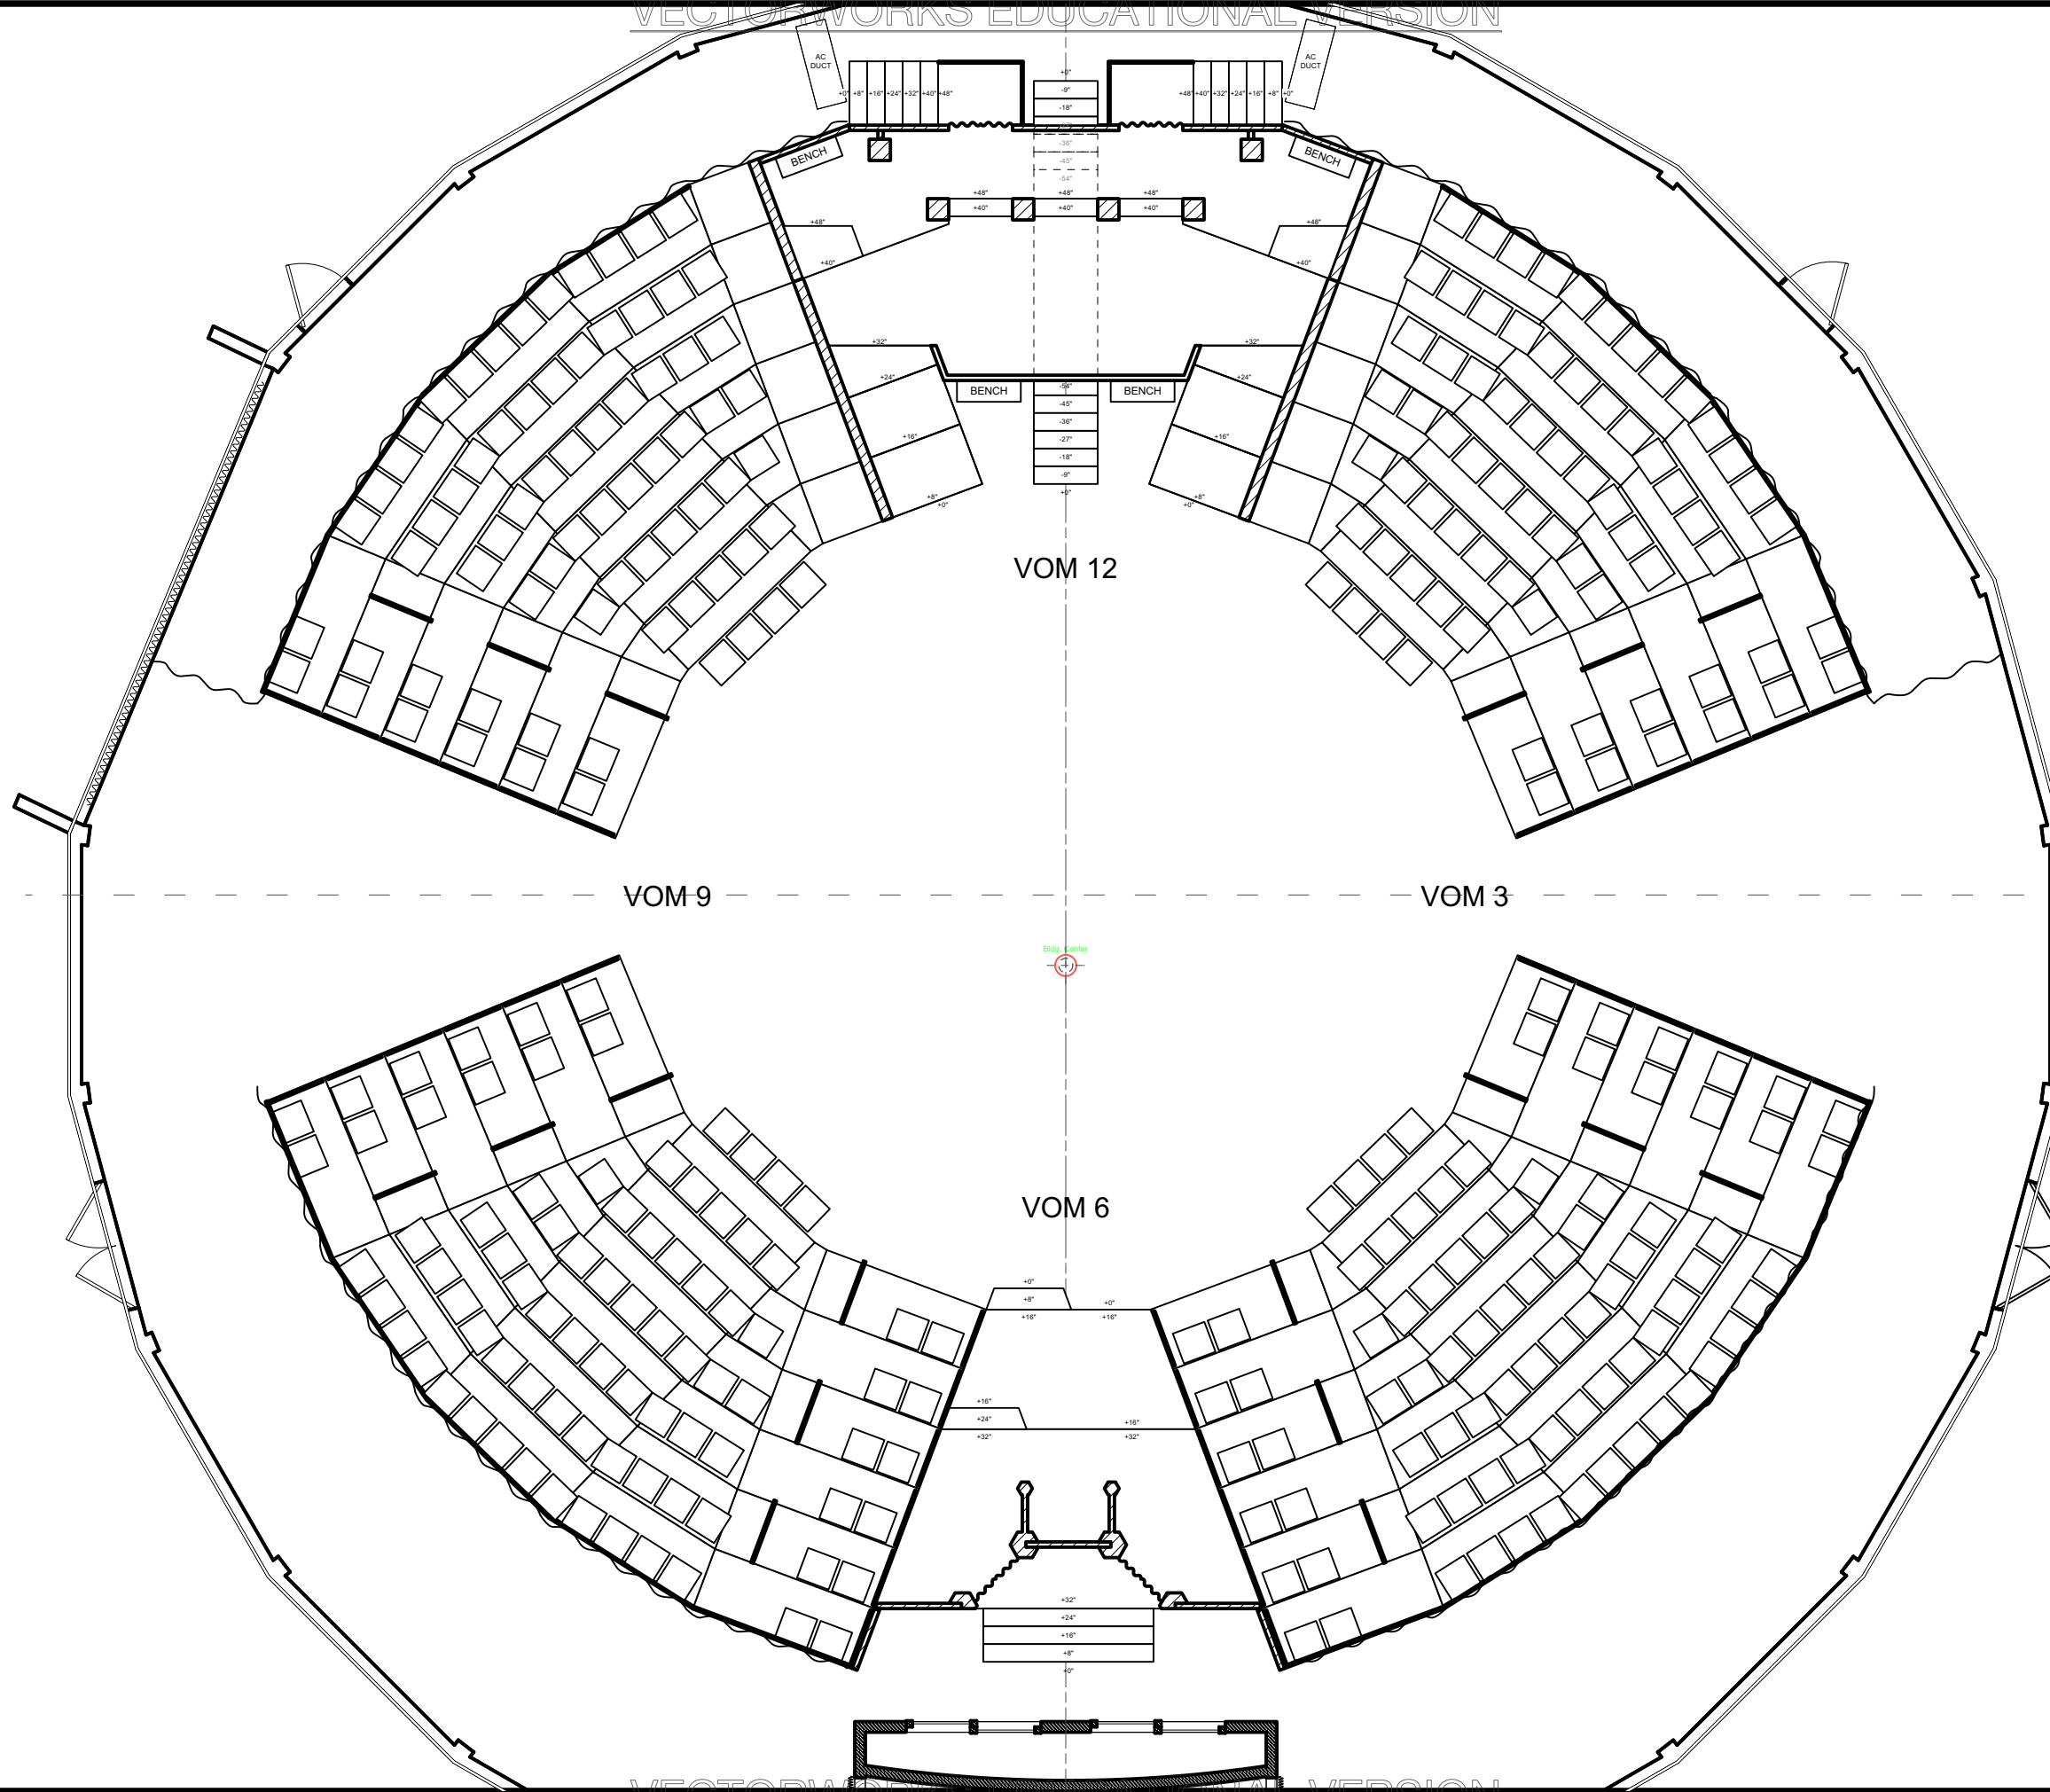

Disclaimer:
 Drawings are only meant only to illustrate ideas and are not to be used for construction. The designer does not assume any liability for structural integrity in the designs. The company selected to build the designs will assume all liability to its structural integrity and related consummation, crew and performer safety.


Eric Sewall Nelson
 Scenic Designer Signature

Venue: University of Miami
 Stage: Jerry Herman Ring theatre
 Director: Burton Tedesco
 Technical Director: Eric Sewall Nelson

Show Title: THE THREE MUSKETEERS

Sheet Title: A1S7 - Palace Exterior
 Date: 19 Sept 2022
 Designer: Brandon M. Newton
 Scale: 1/4" = 1'-0"
 Drawn By: Brandon M. Newton

Sheet Number: GP-7 of 14

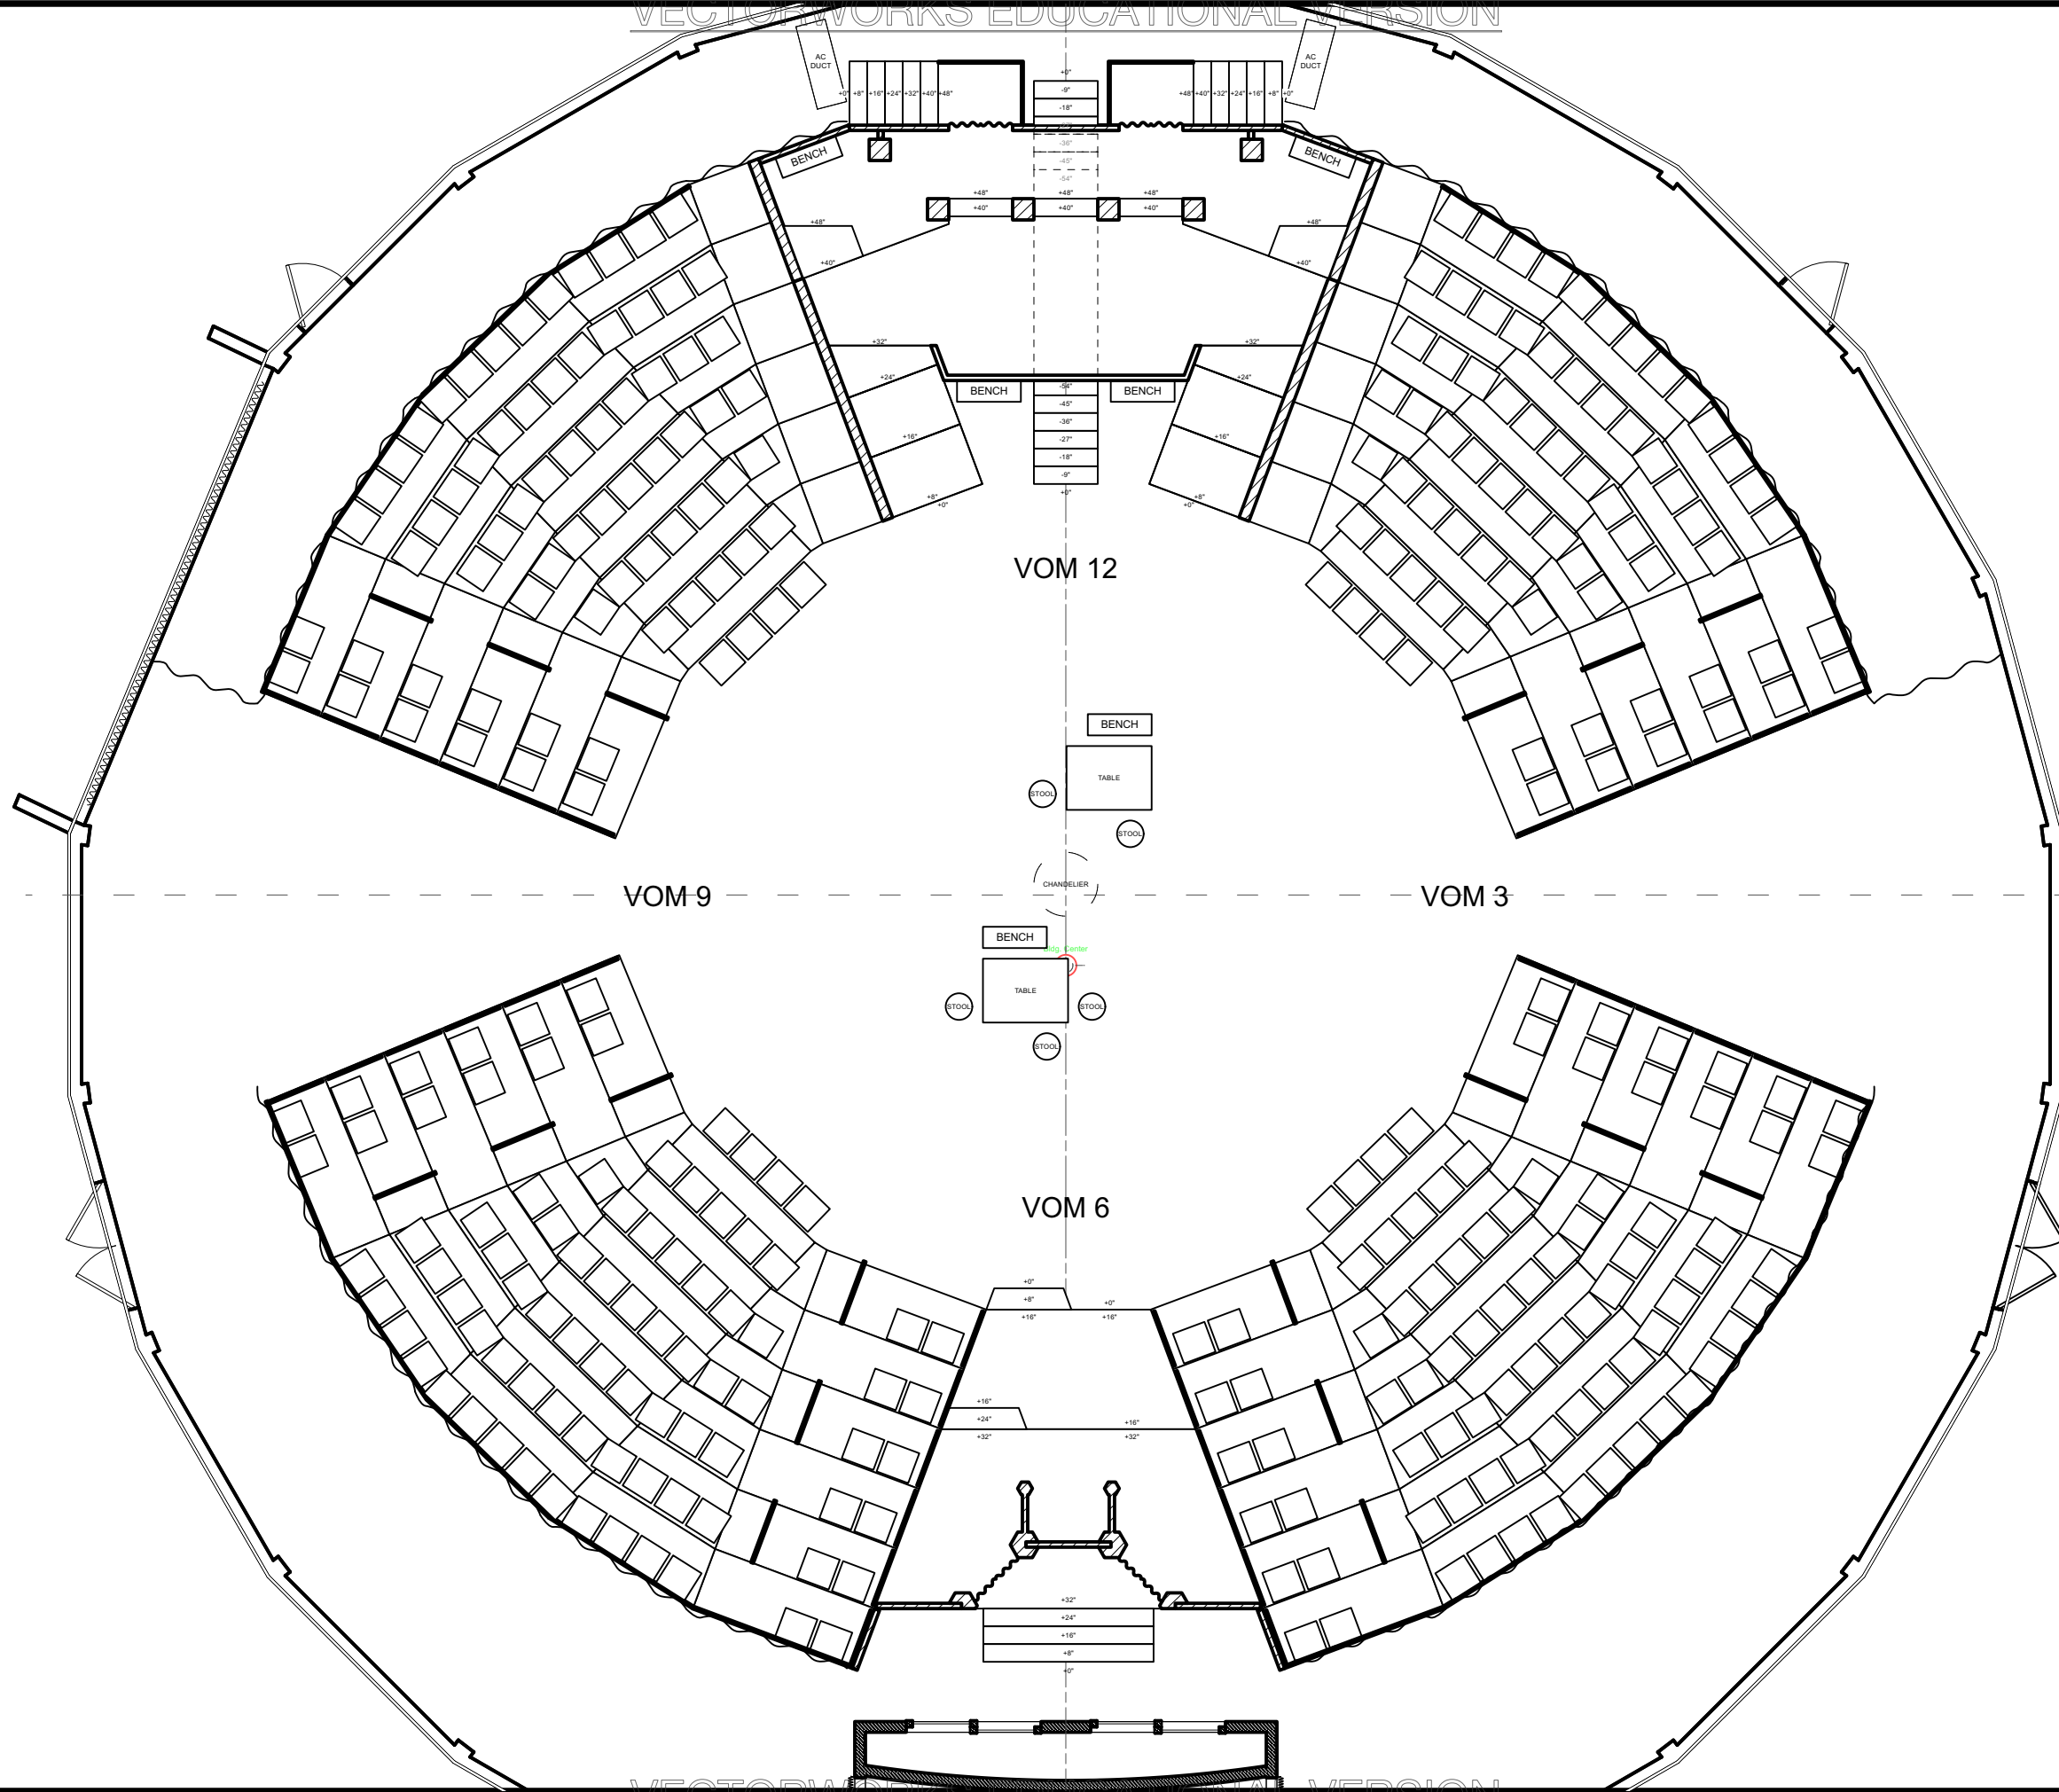


Disclaimer:
 Drawings are only meant only to illustrate ideas and are not to be used for construction. The designer does not assume any liability for structural integrity in the designs. The company selected to build the designs will assume all liability to its structural integrity and related consummation, crew and performer safety.

Eric Sewall Nelson
 Scenic Designer Signature

Venue: University of Miami
 Stage: Jerry Herman Ring theatre
 Director: Burton Tedesco
 Technical Director: Eric Sewall Nelson

Show Title: THE THREE MUSKETEERS

Sheet Title: A1S8 - Tavern
 Date: 19 Sept 2022
 Designer: Brandon M. Newton
 Scale: 1/4" = 1'-0"
 Drawn By: Brandon M. Newton
 Sheet Number: GP-8
 of 14

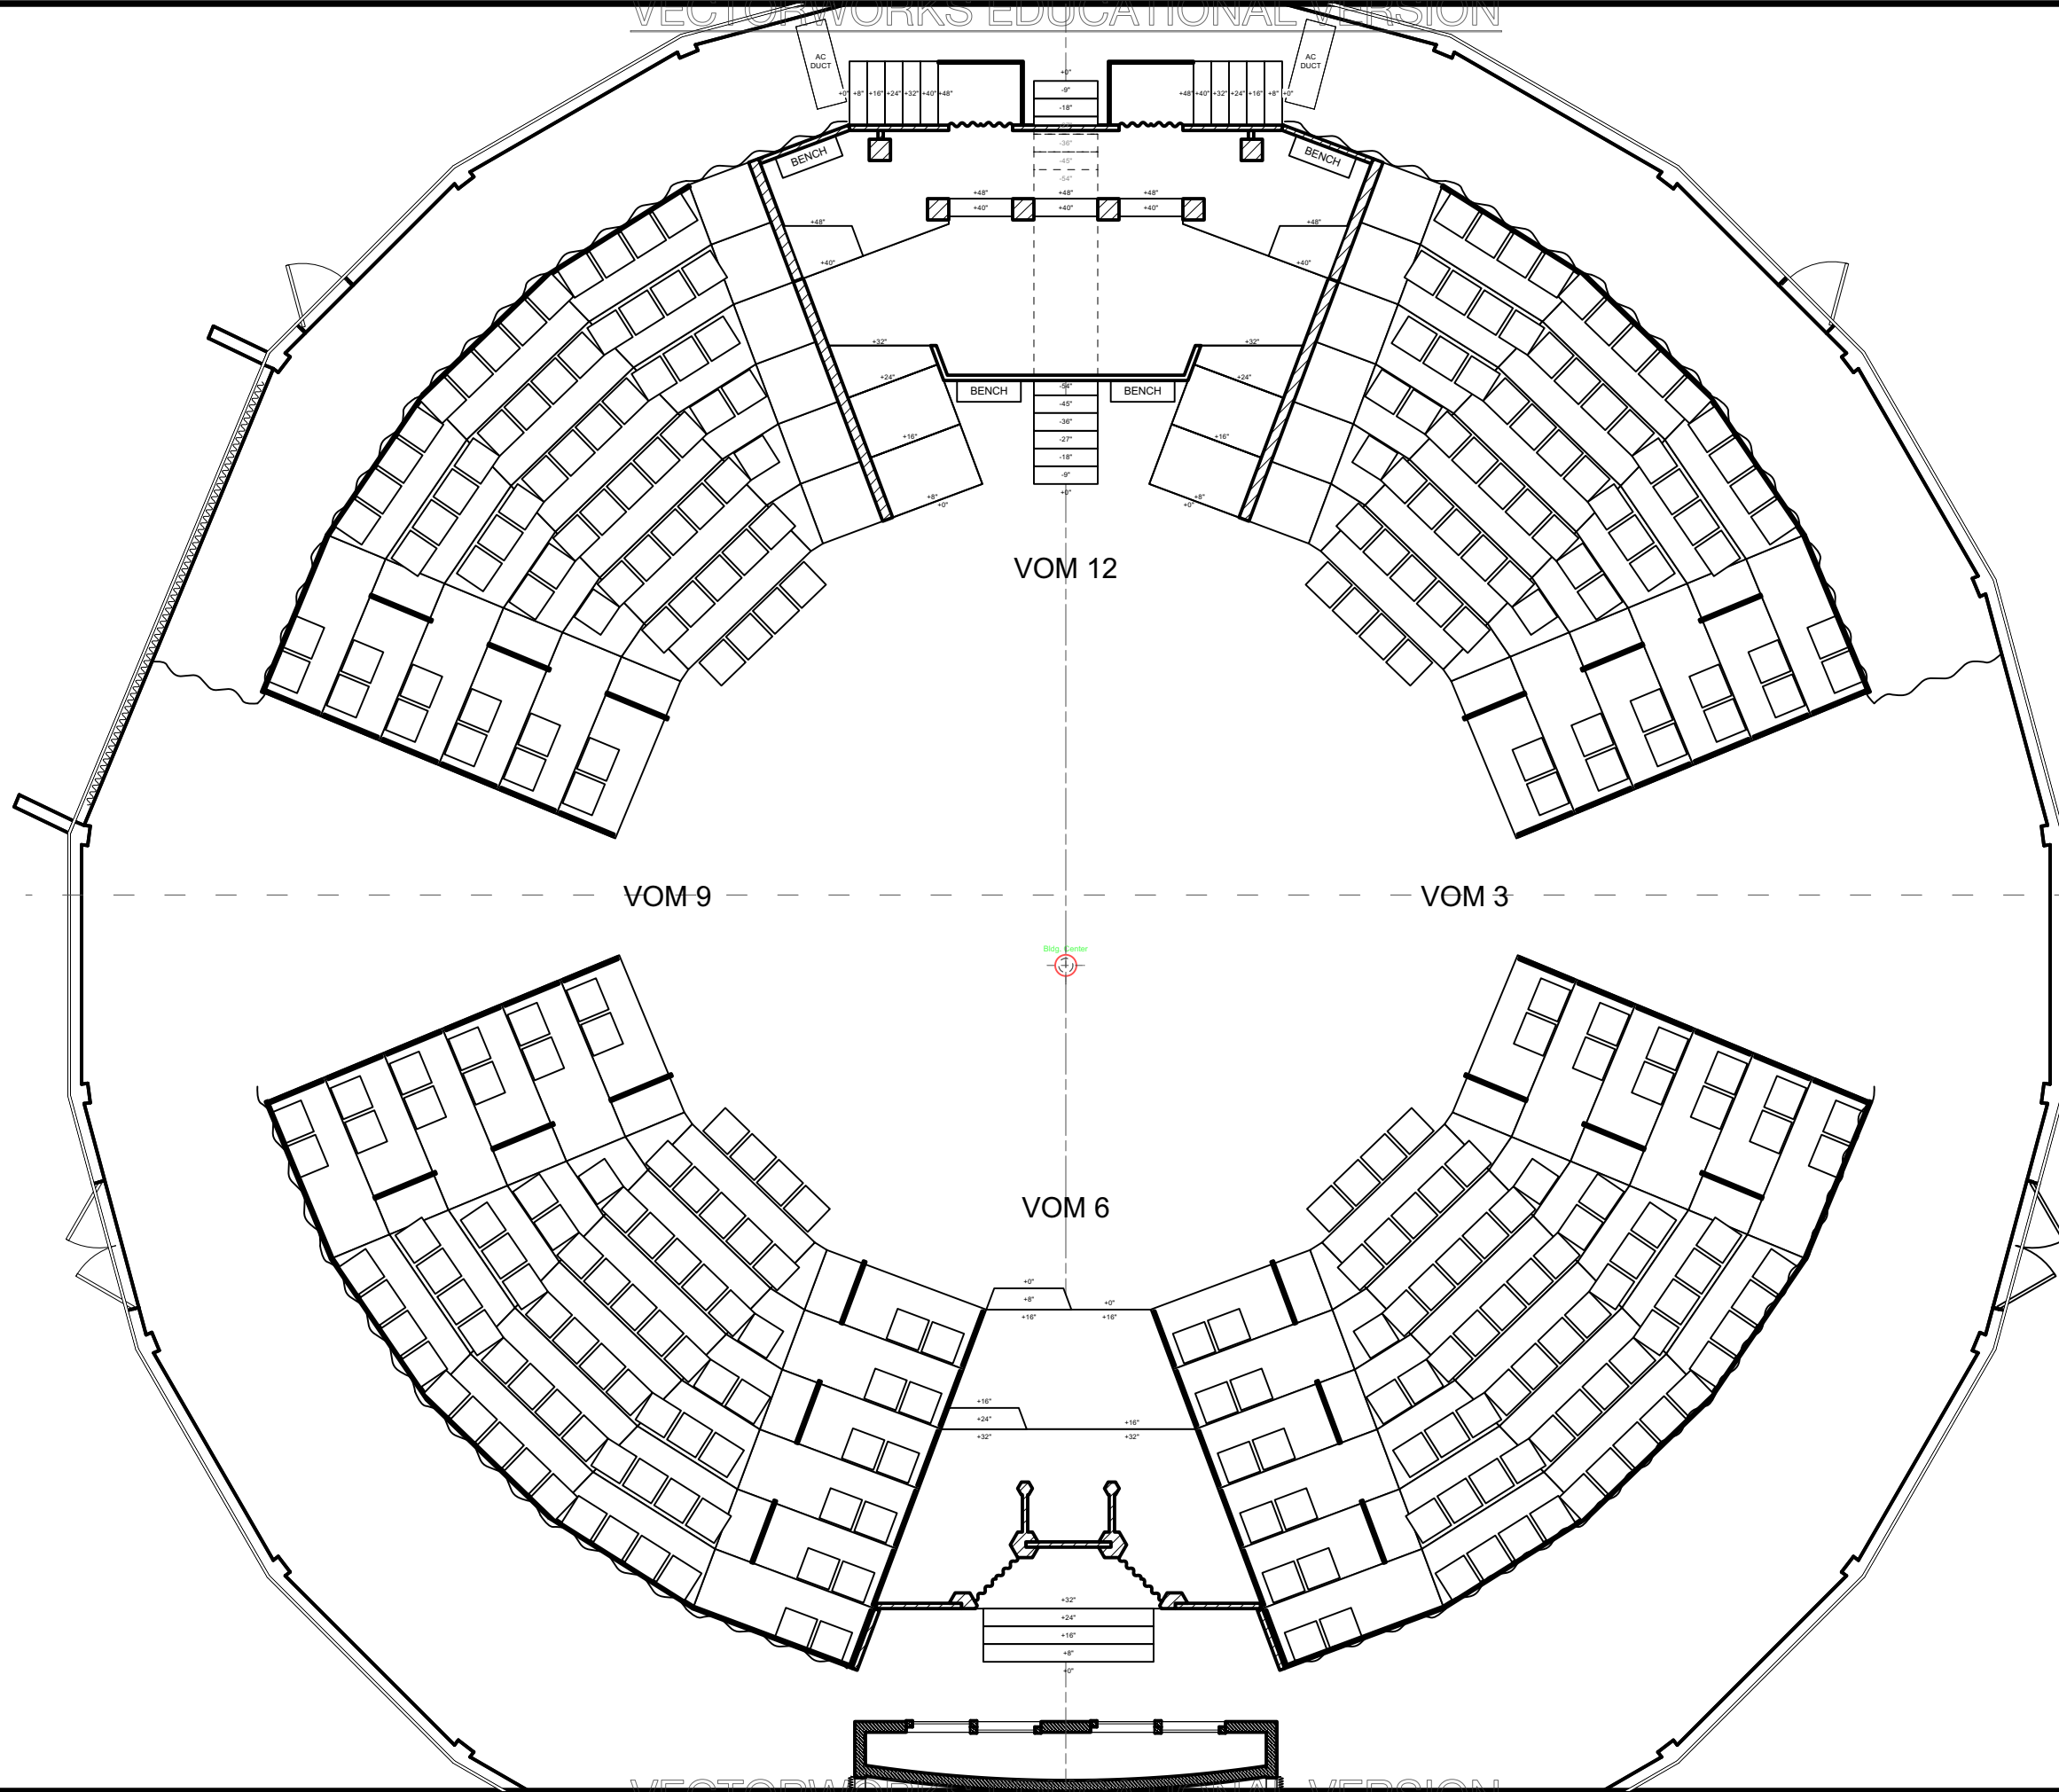


Disclaimer:
 Drawings are only meant only to illustrate ideas and are not to be used for construction. The designer does not assume any liability for structural integrity in the designs. The company selected to build the designs will assume all liability to its structural integrity and related consummation, crew and performer safety.

Eric Sewall Nelson
 Scenic Designer Signature

Venue: University of Miami
 Stage: Jerry Herman Ring theatre
 Director: Burton Tedesco
 Technical Director: Eric Sewall Nelson

Show Title: THE THREE MUSKETEERS

Sheet Title: A1S9 - Cardinal's Palace
 Date: 19 Sept 2022
 Designer: Brandon M. Newton
 Scale: 1/4" = 1'-0"
 Drawn By: Brandon M. Newton
 Sheet Number: GP-9
 of: 14

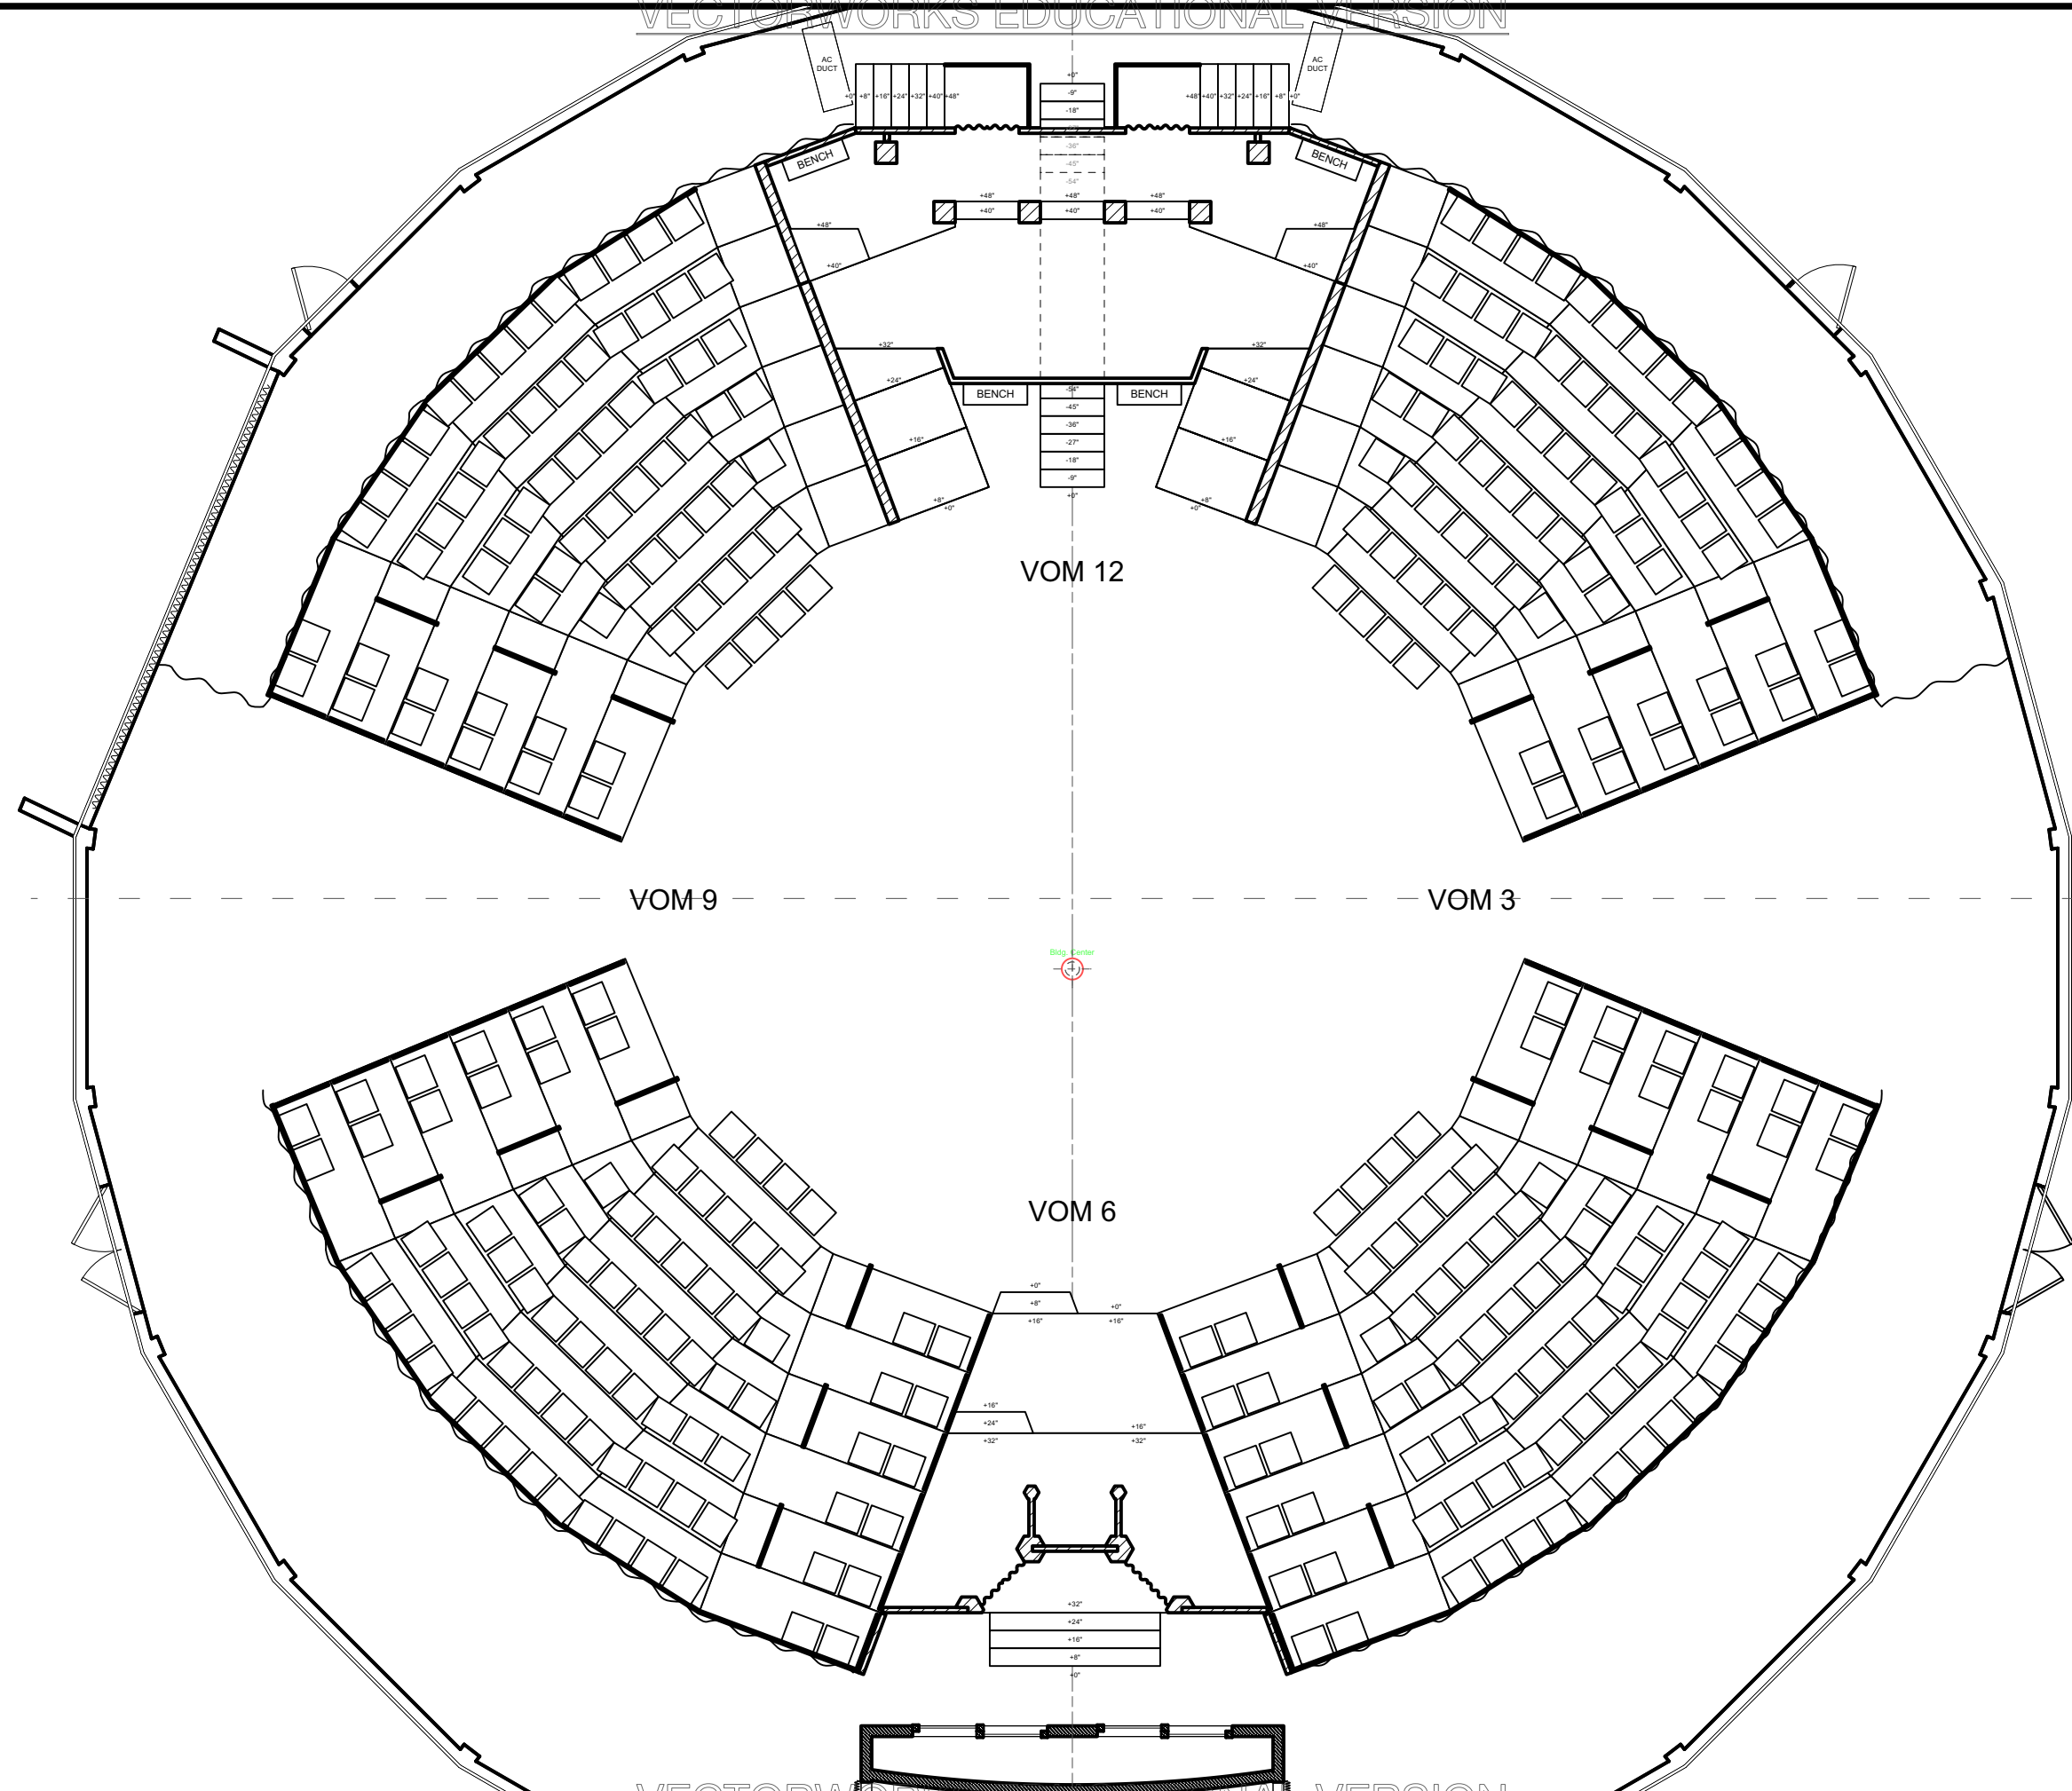

Disclaimer:
 Drawings are only meant only to illustrate ideas and are not to be used for construction. The designer does not assume any liability for structural integrity in the designs. The company selected to build the designs will assume all liability to its structural integrity and related consummation, crew and performer safety.

Eric Sewall Nelson
 Scenic Designer Signature

Venue: **University of Miami**

Stage: **Jerry Herman Ring theatre**

Director: **Burton Tedesco**

Technical Director: **Eric Sewall Nelson**

Show Title: **THE THREE MUSKETEERS**

Sheet Title: **A1S10 - Cardinal's Courtyard**

Date: **19 Sept 2022**


Scale: **1/4" = 1'-0"**

Designer: **Brandon M. Newton**

Drawn By: **Brandon M. Newton**

Sheet Number: **GP-10**

of 14

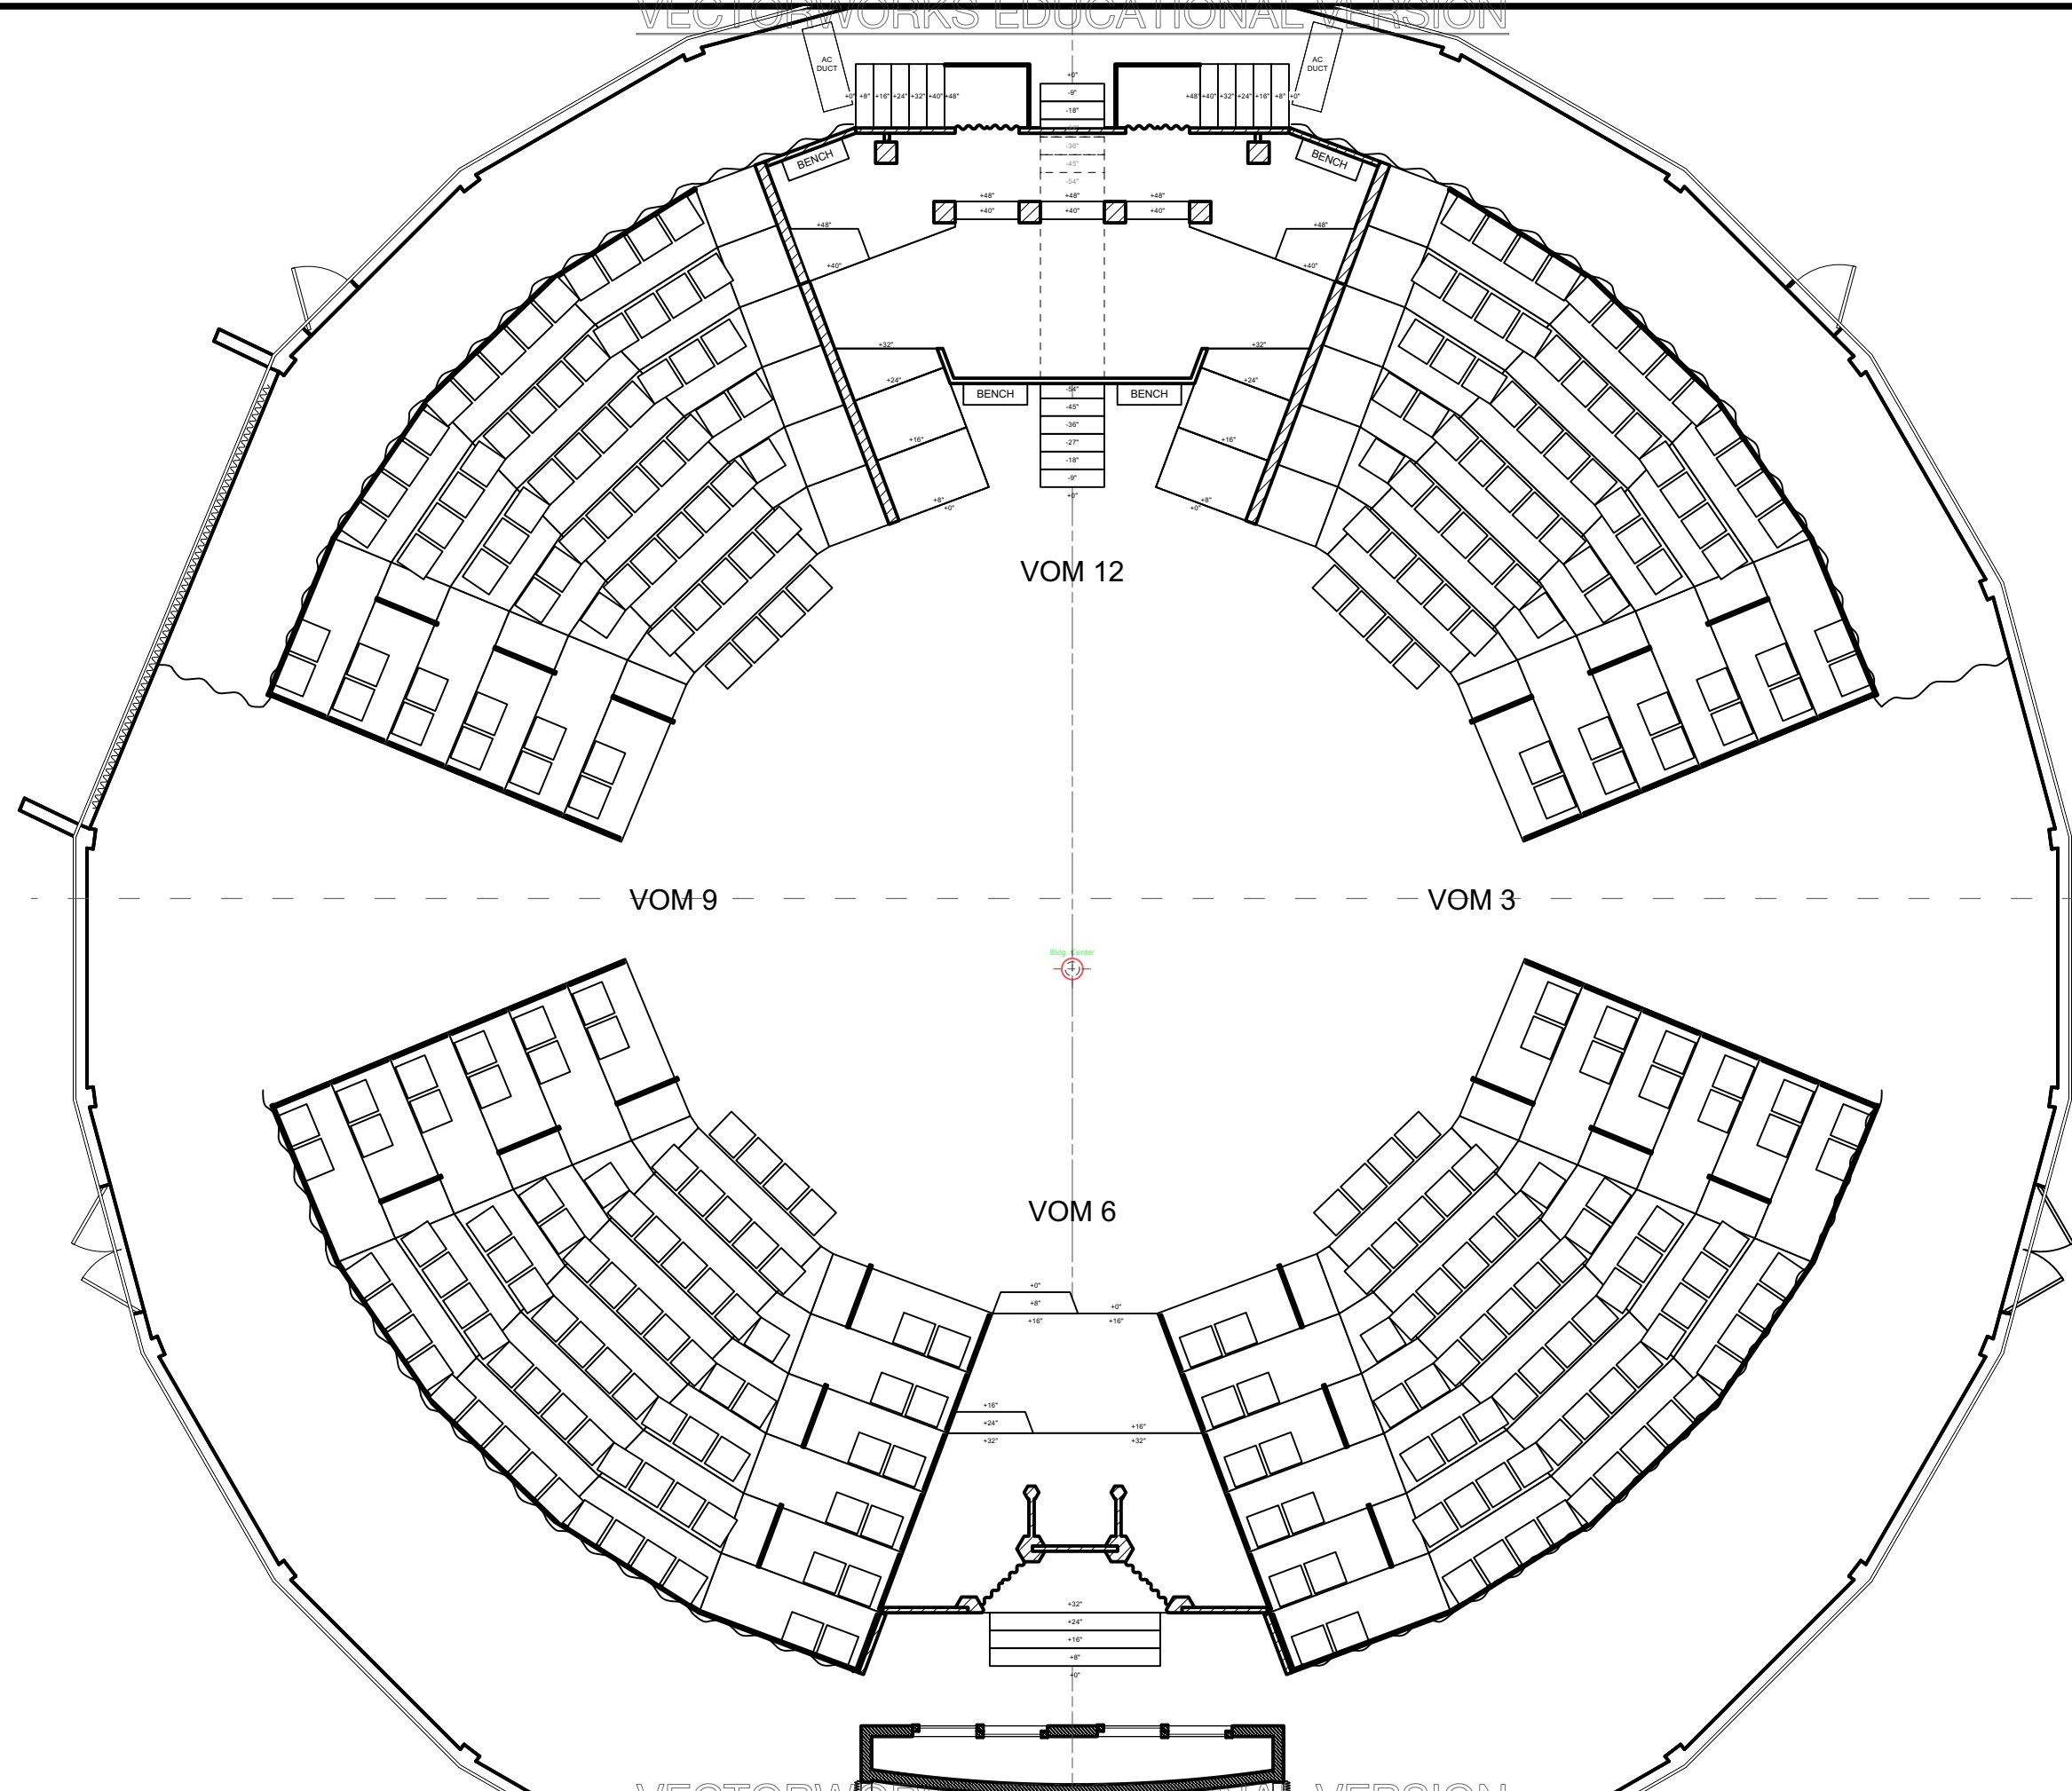

Disclaimer:
 Drawings are only meant only to illustrate ideas and are not to be used for construction. The designer does not assume any liability for structural integrity in the designs. The company selected to build the designs will assume all liability to its structural integrity and related consummation, crew and performer safety.

Eric Sewall Nelson
 Scenic Designer Signature

Venue: **University of Miami**

Stage: **Jerry Herman Ring theatre**

Director: **Burton Tedesco**

Technical Director: **Eric Sewall Nelson**

Show Title: **THE THREE MUSKETEERS**

Sheet Title: **A1S11 - Convent of the Sacred Heart**

Date: **19 Sept 2022**


Scale: **1/4" = 1'-0"**

Designer: **Brandon M. Newton**

Drawn By: **Brandon M. Newton**

Sheet Number: **GP-11**

of 14

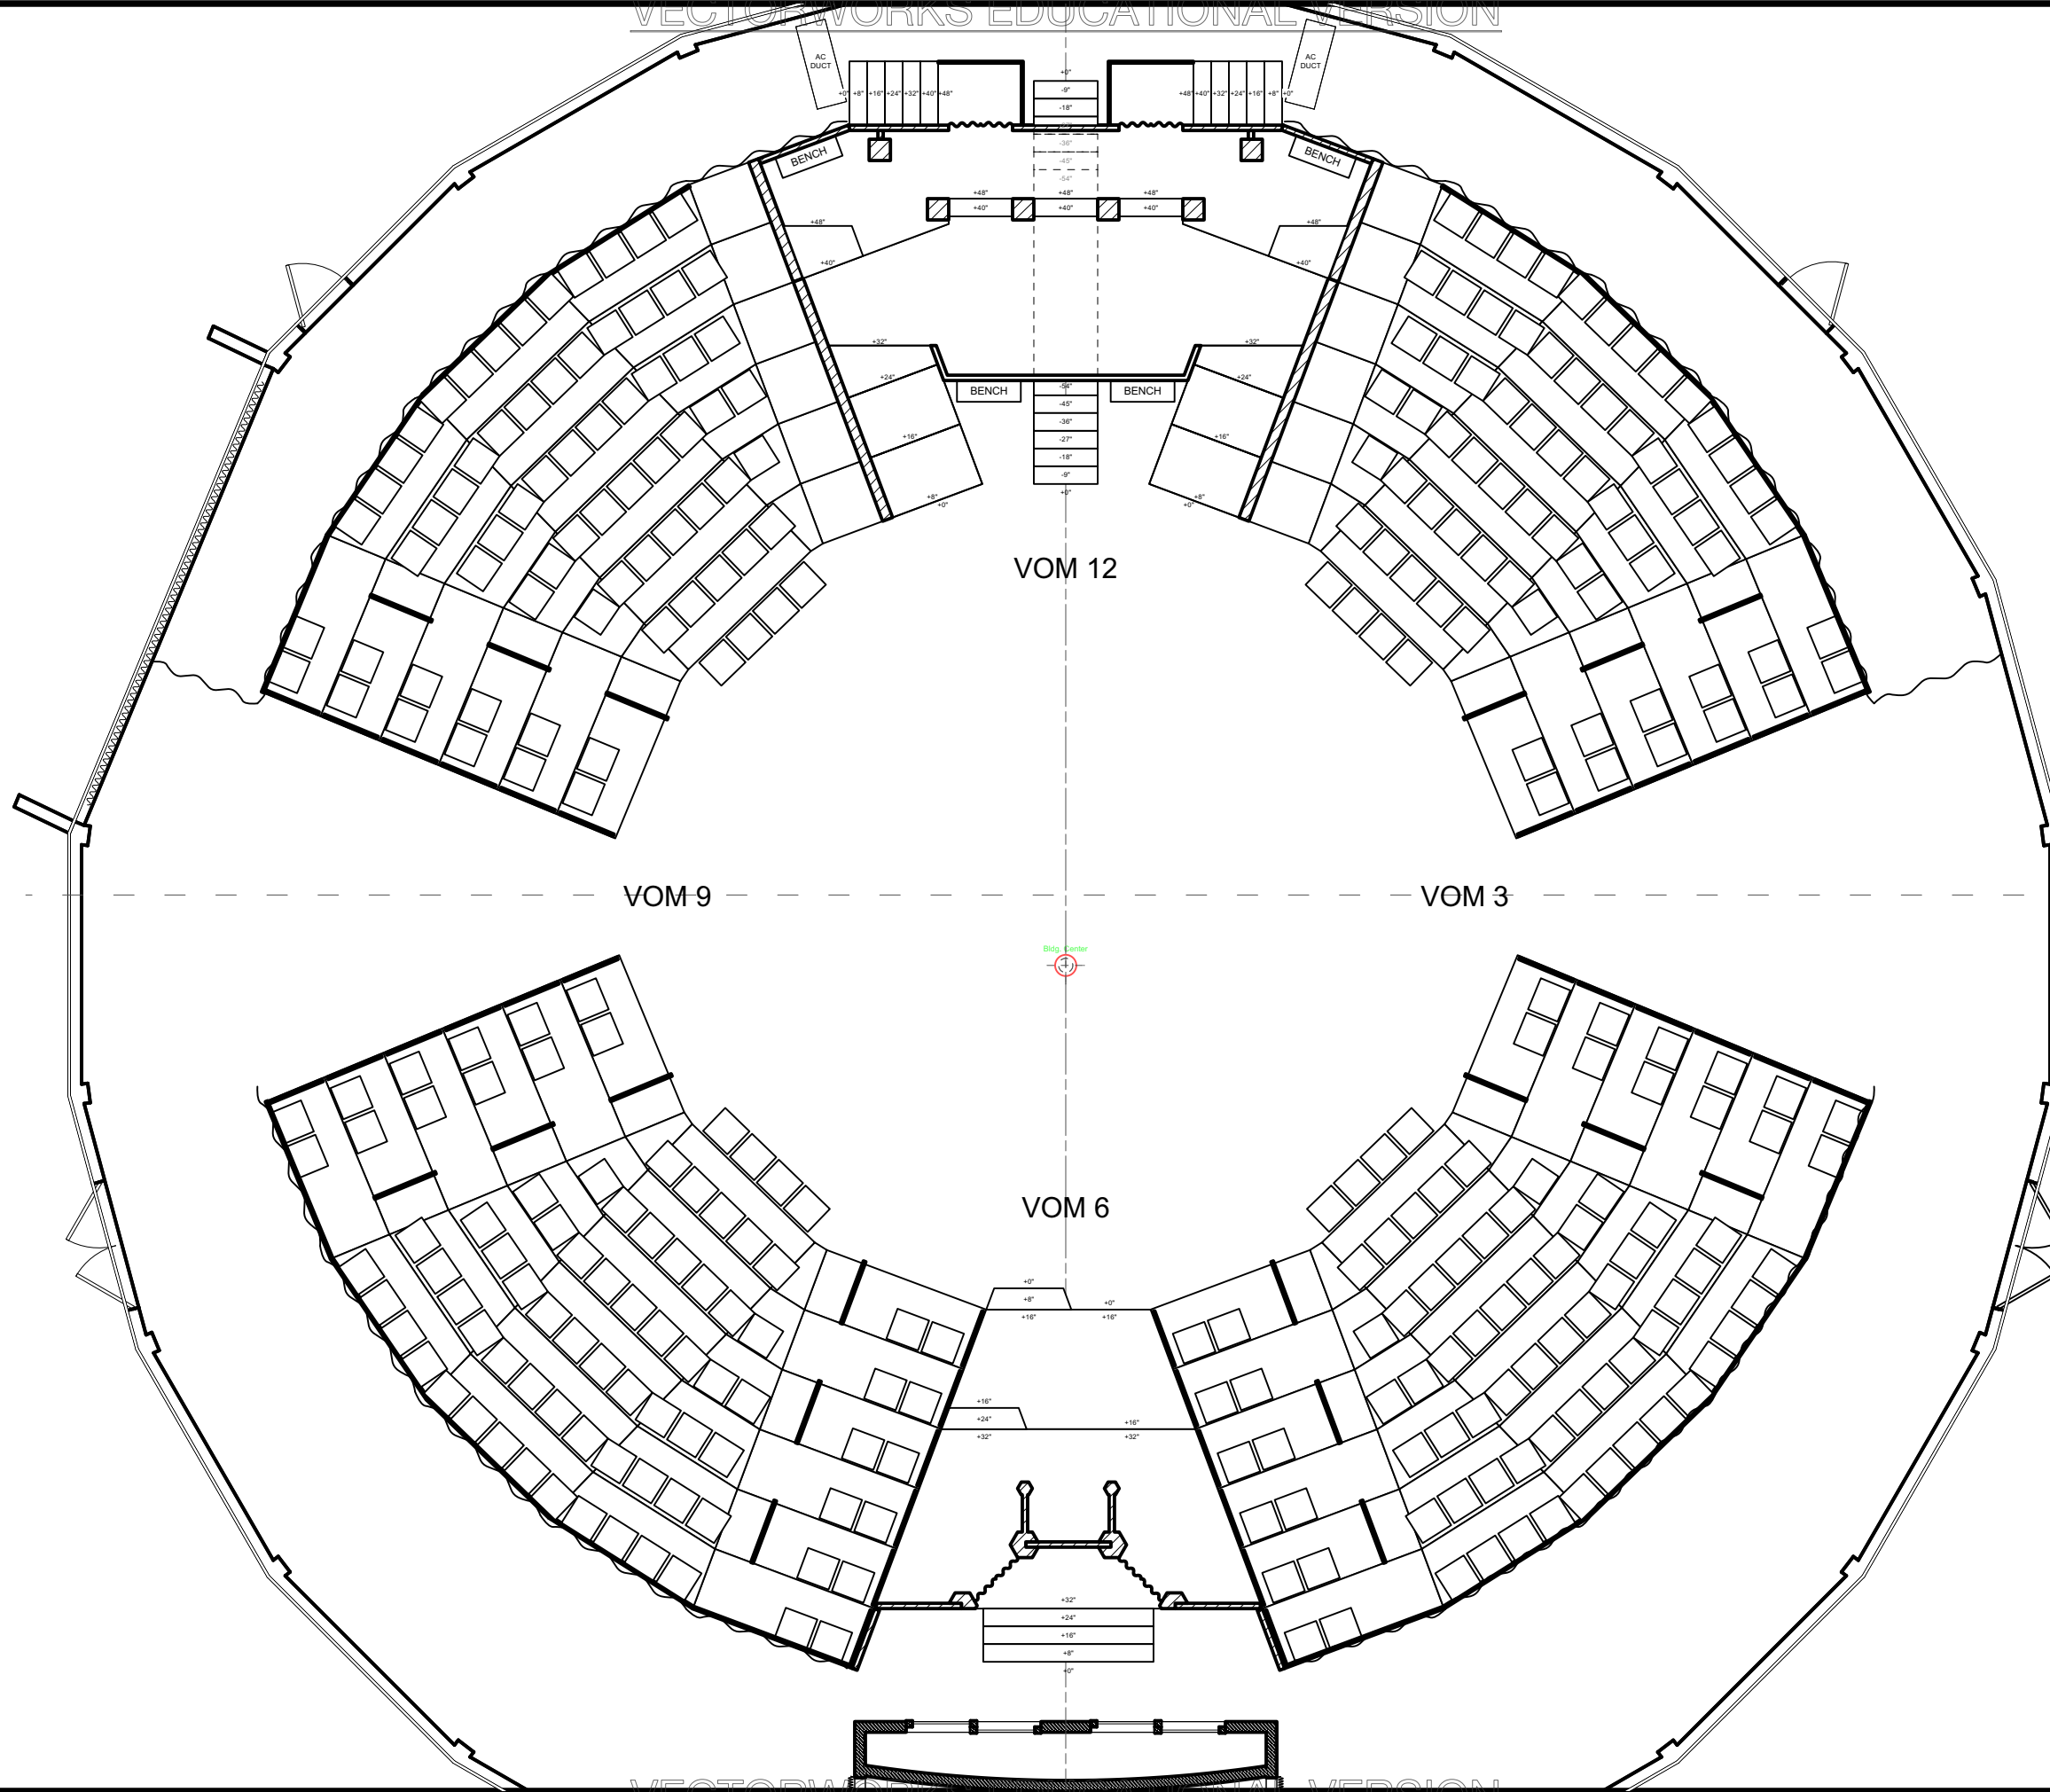

Disclaimer:
 Drawings are only meant only to illustrate ideas and are not to be used for construction. The designer does not assume any liability for structural integrity in the designs. The company selected to build the designs will assume all liability to its structural integrity and related consummation, crew and performer safety.


Eric Sewall Nelson
 Scenic Designer Signature

Venue: University of Miami
 Stage: Jerry Herman Ring theatre
 Director: Burton Tedesco
 Technical Director: Eric Sewall Nelson

Show Title: THE THREE MUSKETEERS

Sheet Title: A2S1 - Montage
 Date: 19 Sept 2022
 Designer: Brandon M. Newton
 Scale: 1/4" = 1'-0"
 Drawn By: Brandon M. Newton

Sheet Number: GP-12 of 14

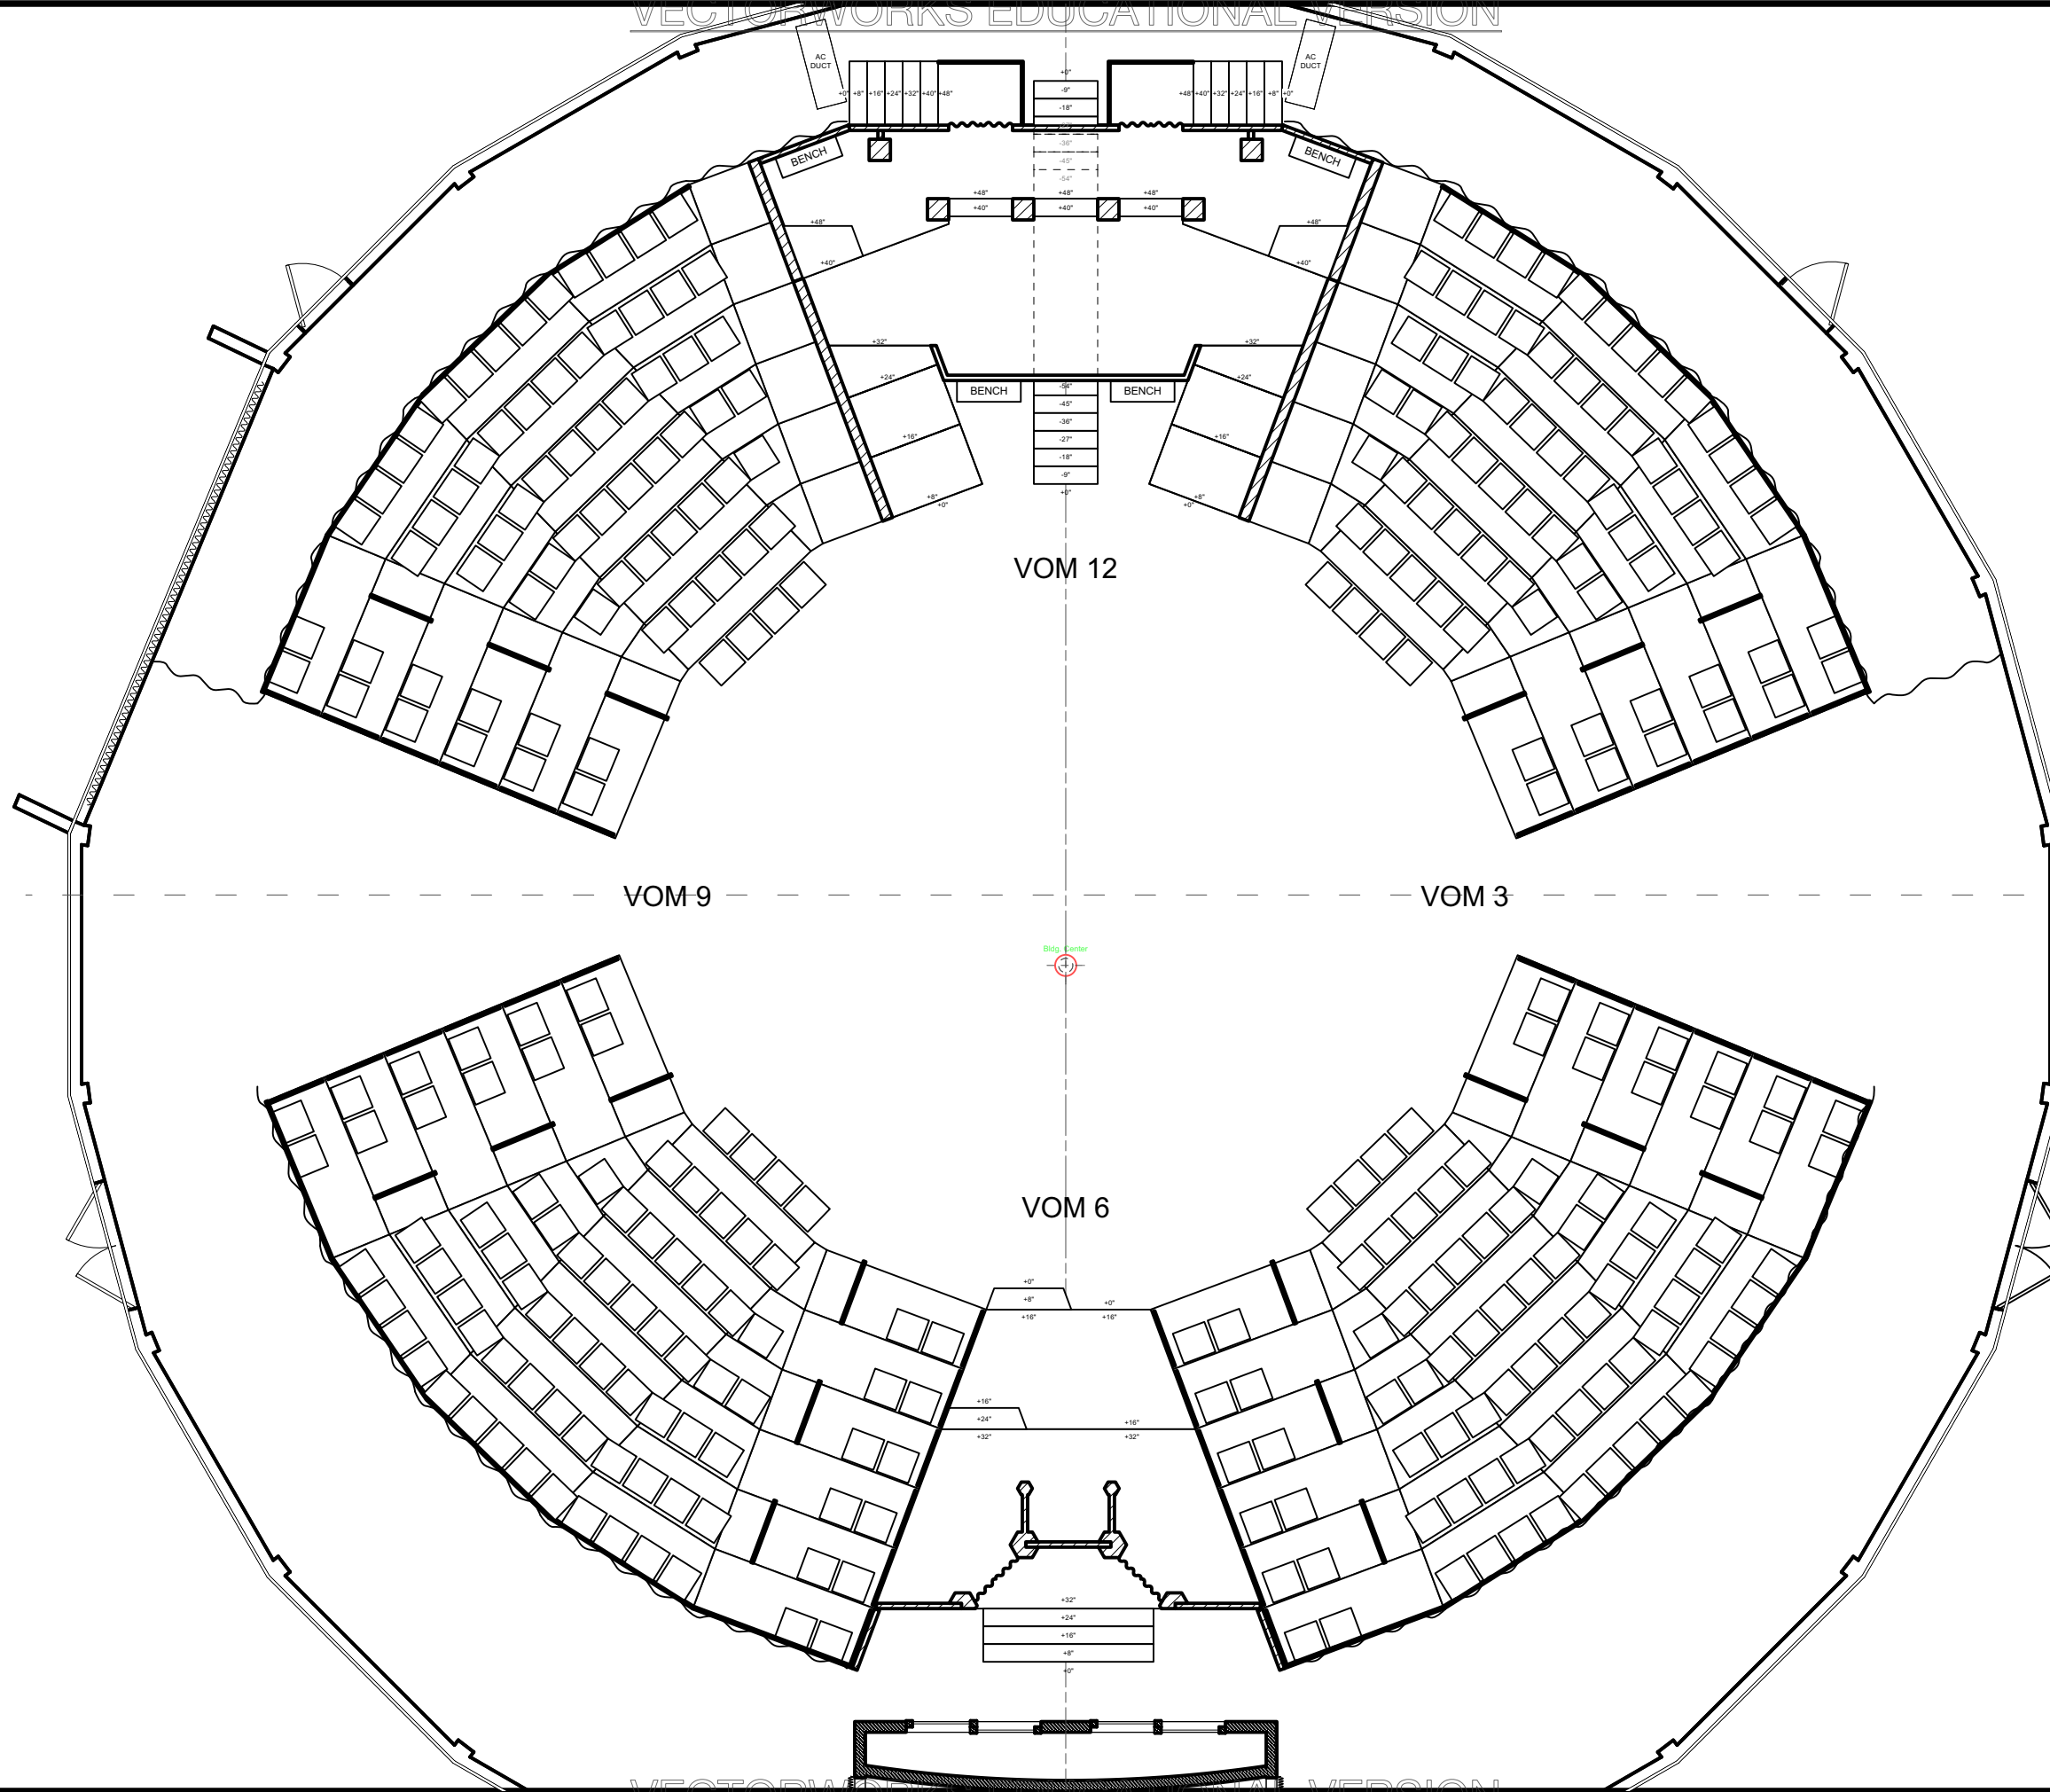

Disclaimer:
 Drawings are only meant only to illustrate ideas and are not to be used for construction. The designer does not assume any liability for structural integrity in the designs. The company selected to build the designs will assume all liability to its structural integrity and related consummation, crew and performer safety.

Eric Sewall Nelson
 Scenic Designer Signature

Venue: **University of Miami**

Stage: **Jerry Herman Ring theatre**

Director: **Burton Tedesco**

Technical Director: **Eric Sewall Nelson**

Show Title: **THE THREE MUSKETEERS**

Sheet Title: **A2S2 - Cardinal's Palace**

Date: **19 Sept 2022**


Scale: **1/4" = 1'-0"**

Designer: **Brandon M. Newton**

Drawn By: **Brandon M. Newton**

Sheet Number: **GP-13**

of 14

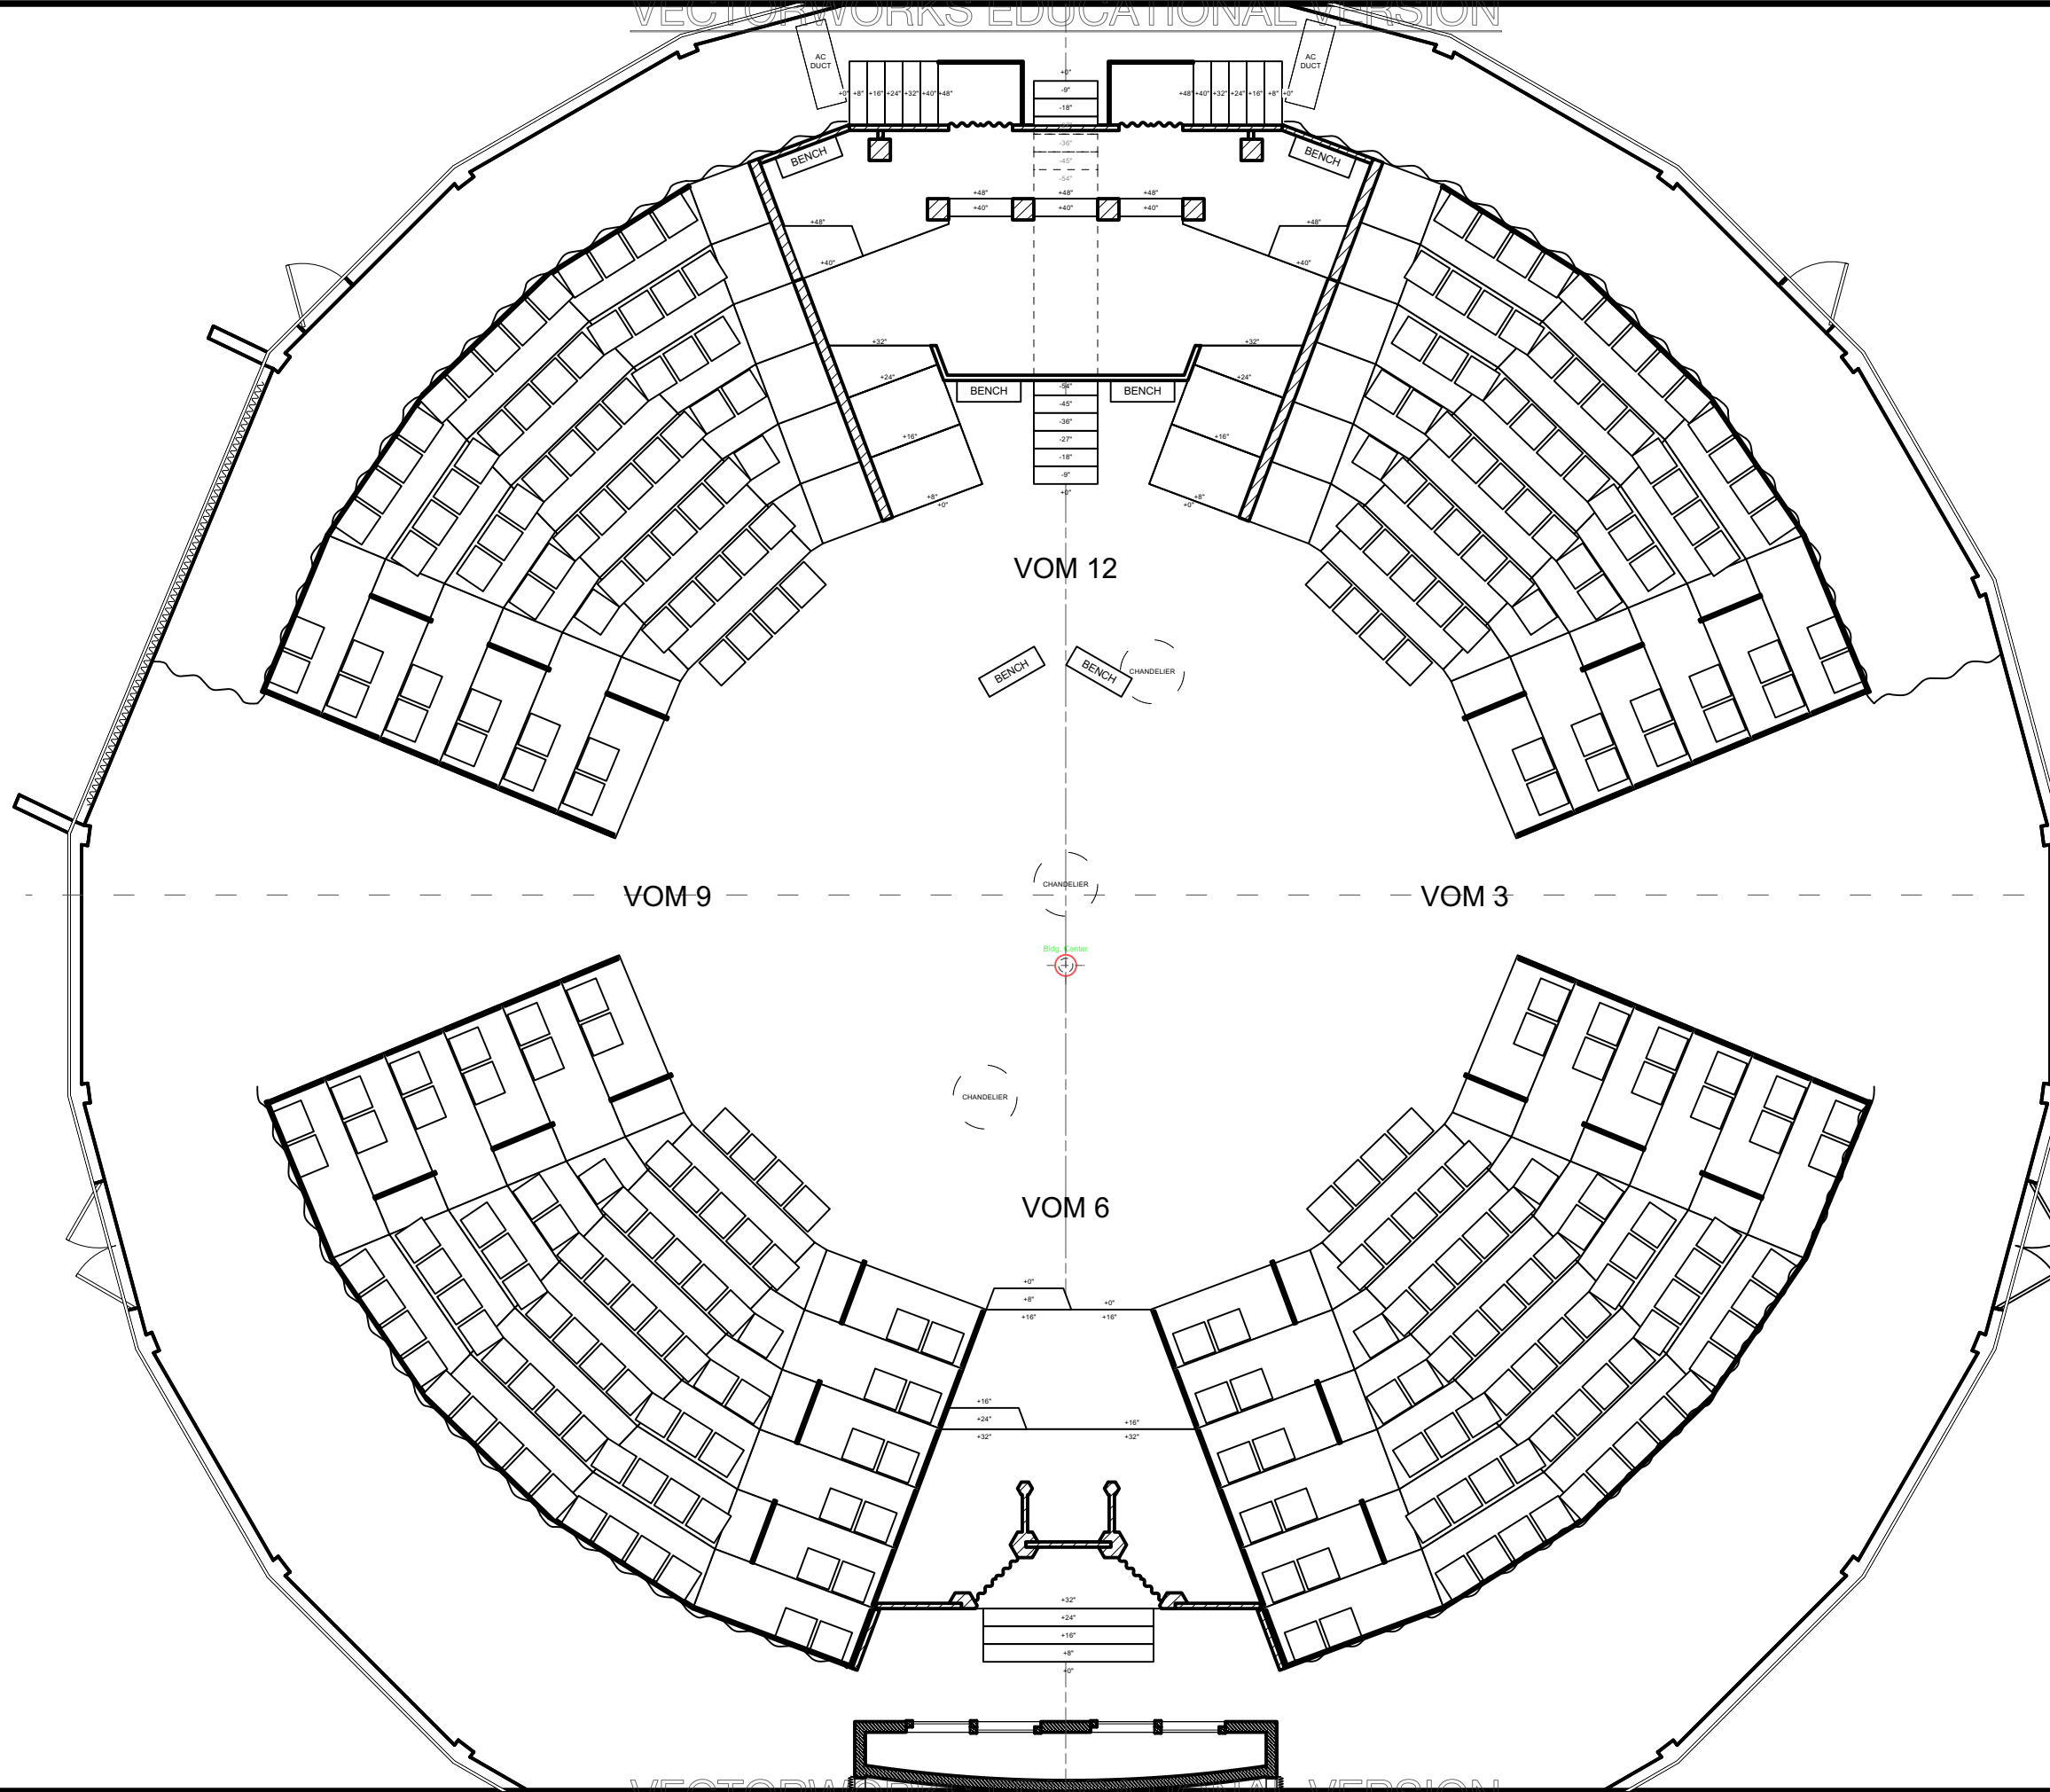


Disclaimer:
 Drawings are only meant only to illustrate ideas and are not to be used for construction. The designer does not assume any liability for structural integrity in the designs. The company selected to build the designs will assume all liability to its structural integrity and related consummation, crew and performer safety.

Eric Sewall Nelson
 Scenic Designer Signature

Venue: University of Miami
 Stage: Jerry Herman Ring theatre
 Director: Burton Tedesco
 Technical Director: Eric Sewall Nelson

Show Title: THE THREE MUSKETEERS

Sheet Title: A2S3 - Travel to London
 Date: 19 Sept 2022
 Designer: Brandon M. Newton
 Scale: 1/4" = 1'-0"
 Drawn By: Brandon M. Newton
 Sheet Number: GP-14 of 14

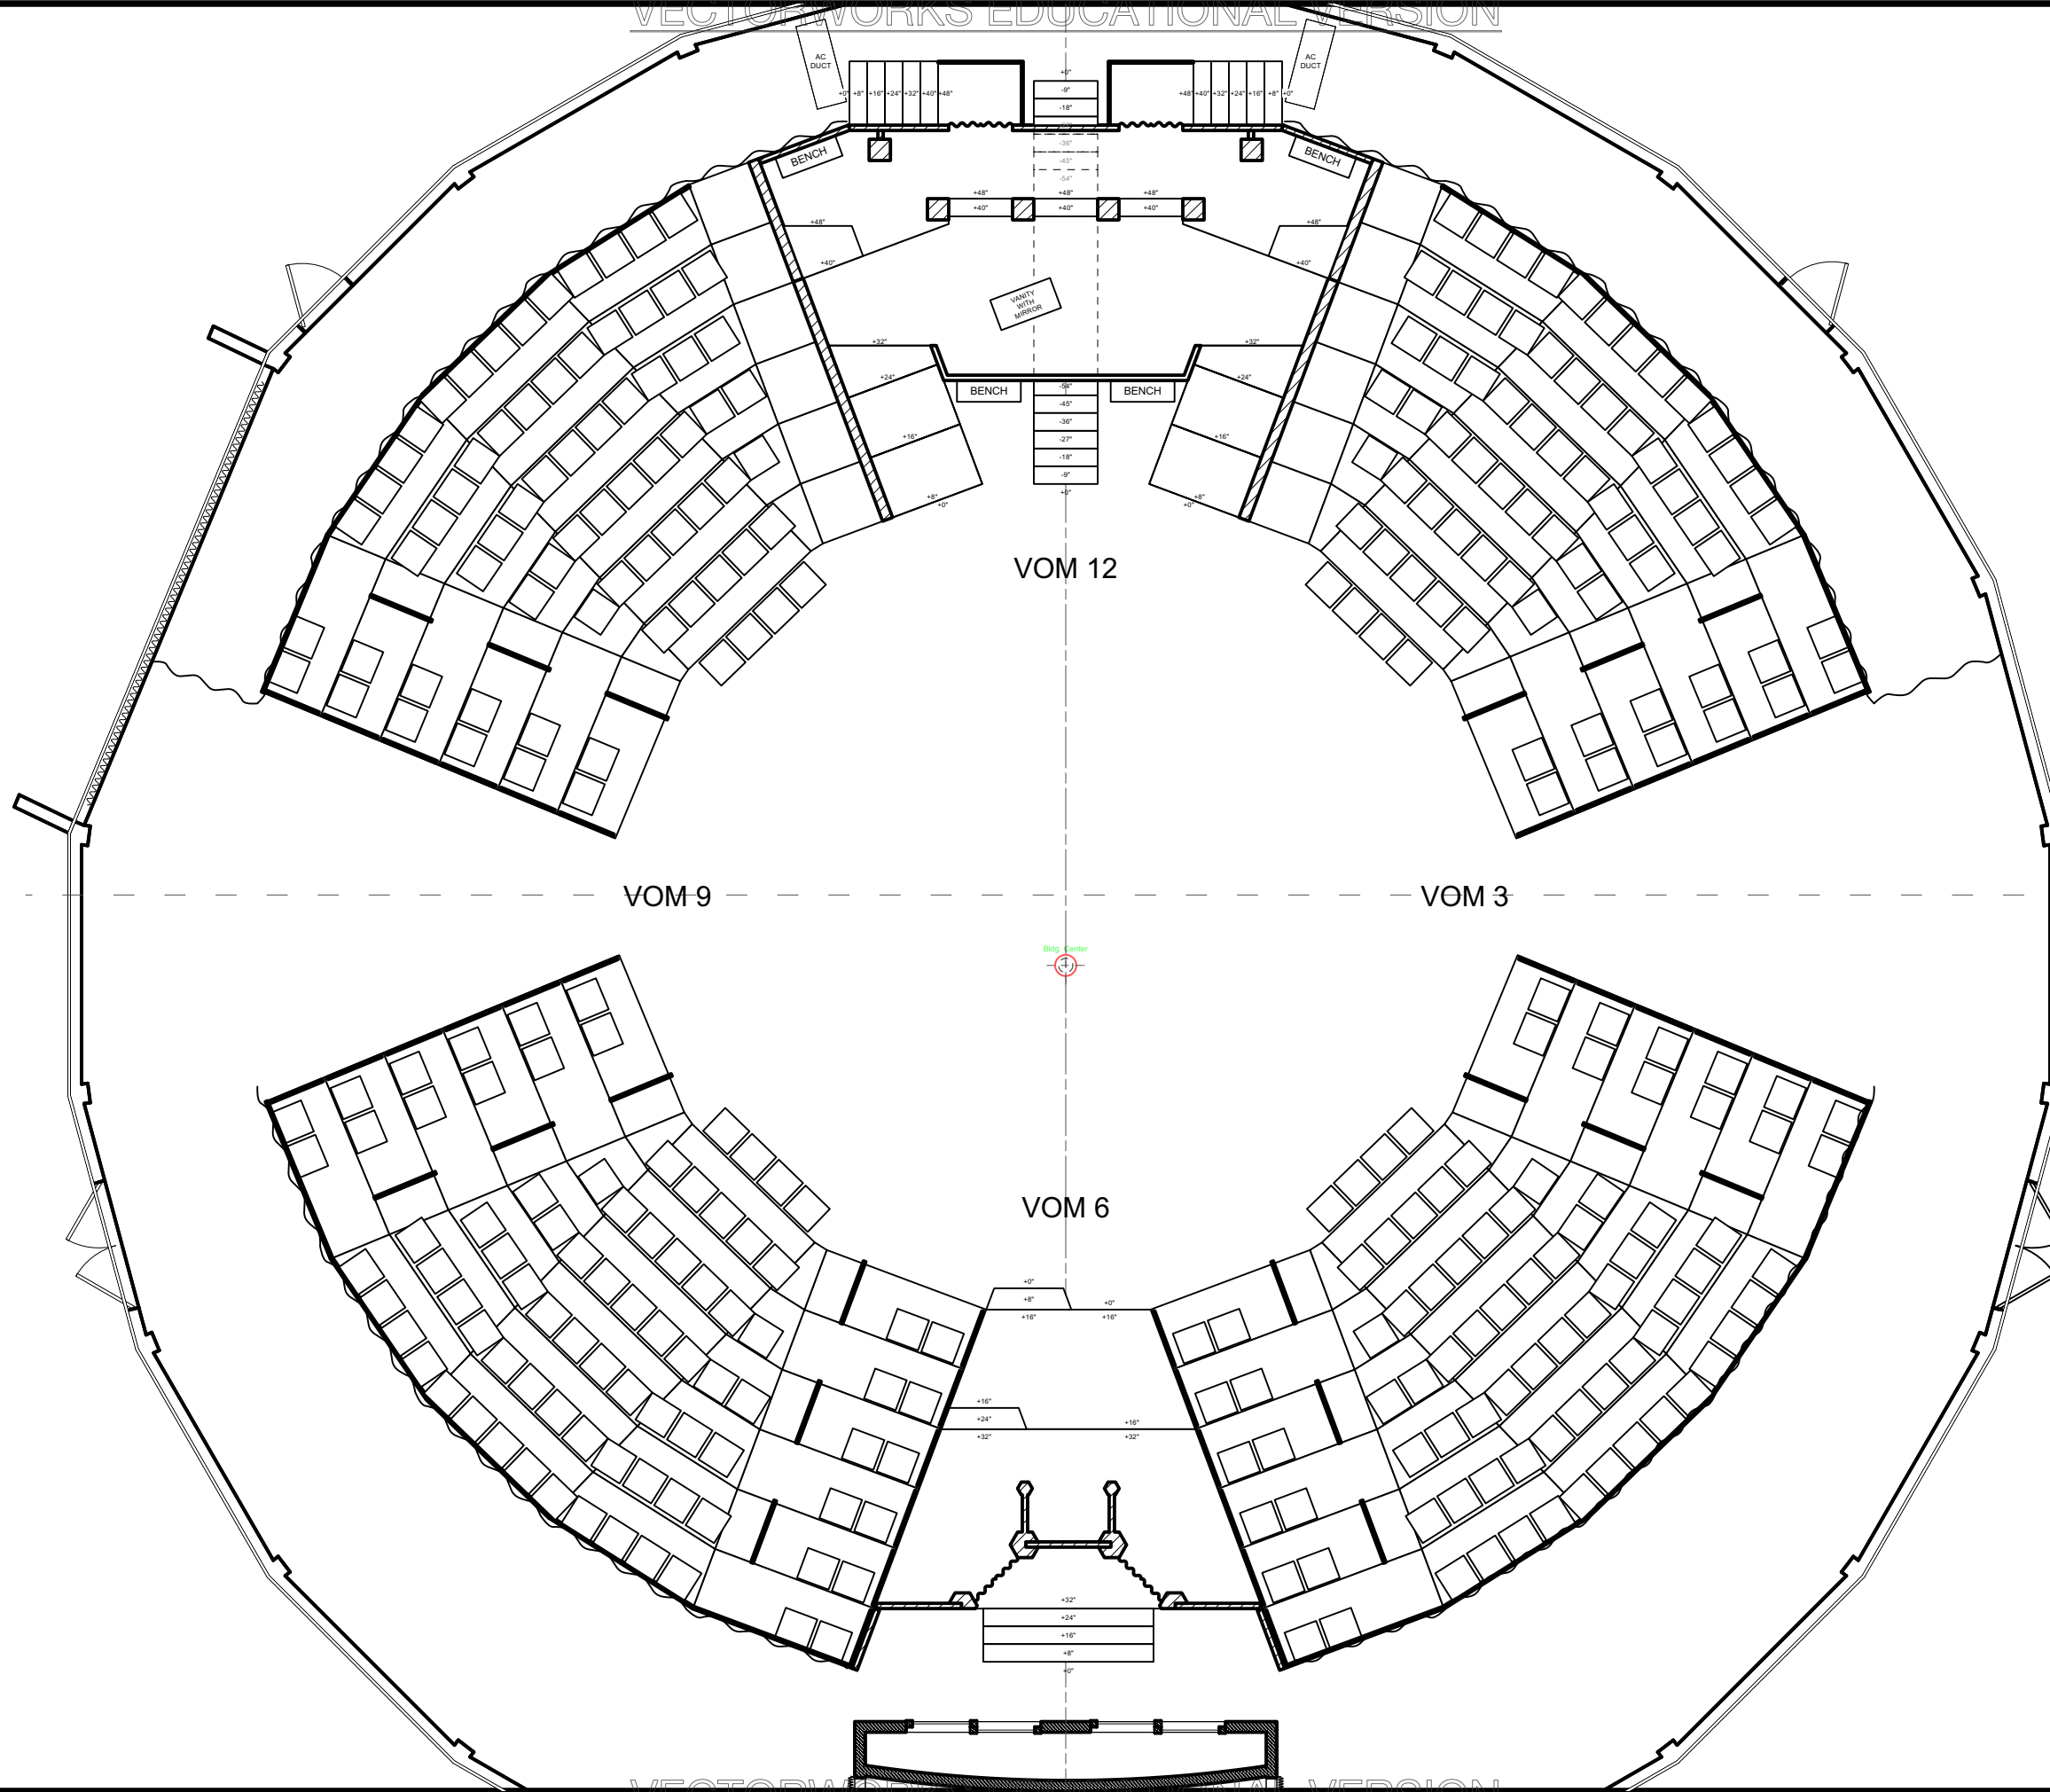

Disclaimer:
 Drawings are only meant only to illustrate ideas and are not to be used for construction. The designer does not assume any liability for structural integrity in the designs. The company selected to build the designs will assume all liability to its structural integrity and related consummation, crew and performer safety.

Eric Sewall Nelson
 Scenic Designer Signature

Venue: **University of Miami**

Stage: **Jerry Herman Ring theatre**

Director: **Burton Tedesco**

Technical Director: **Eric Sewall Nelson**

Show Title: **THE THREE MUSKETEERS**

Sheet Title: **A2S4 - Buckingham's Palace**

Date: **19 Sept 2022**


Scale: **1/4" = 1'-0"**

Designer: **Brandon M. Newton**

Drawn By: **Brandon M. Newton**

Sheet Number: **GP-15**

of 14

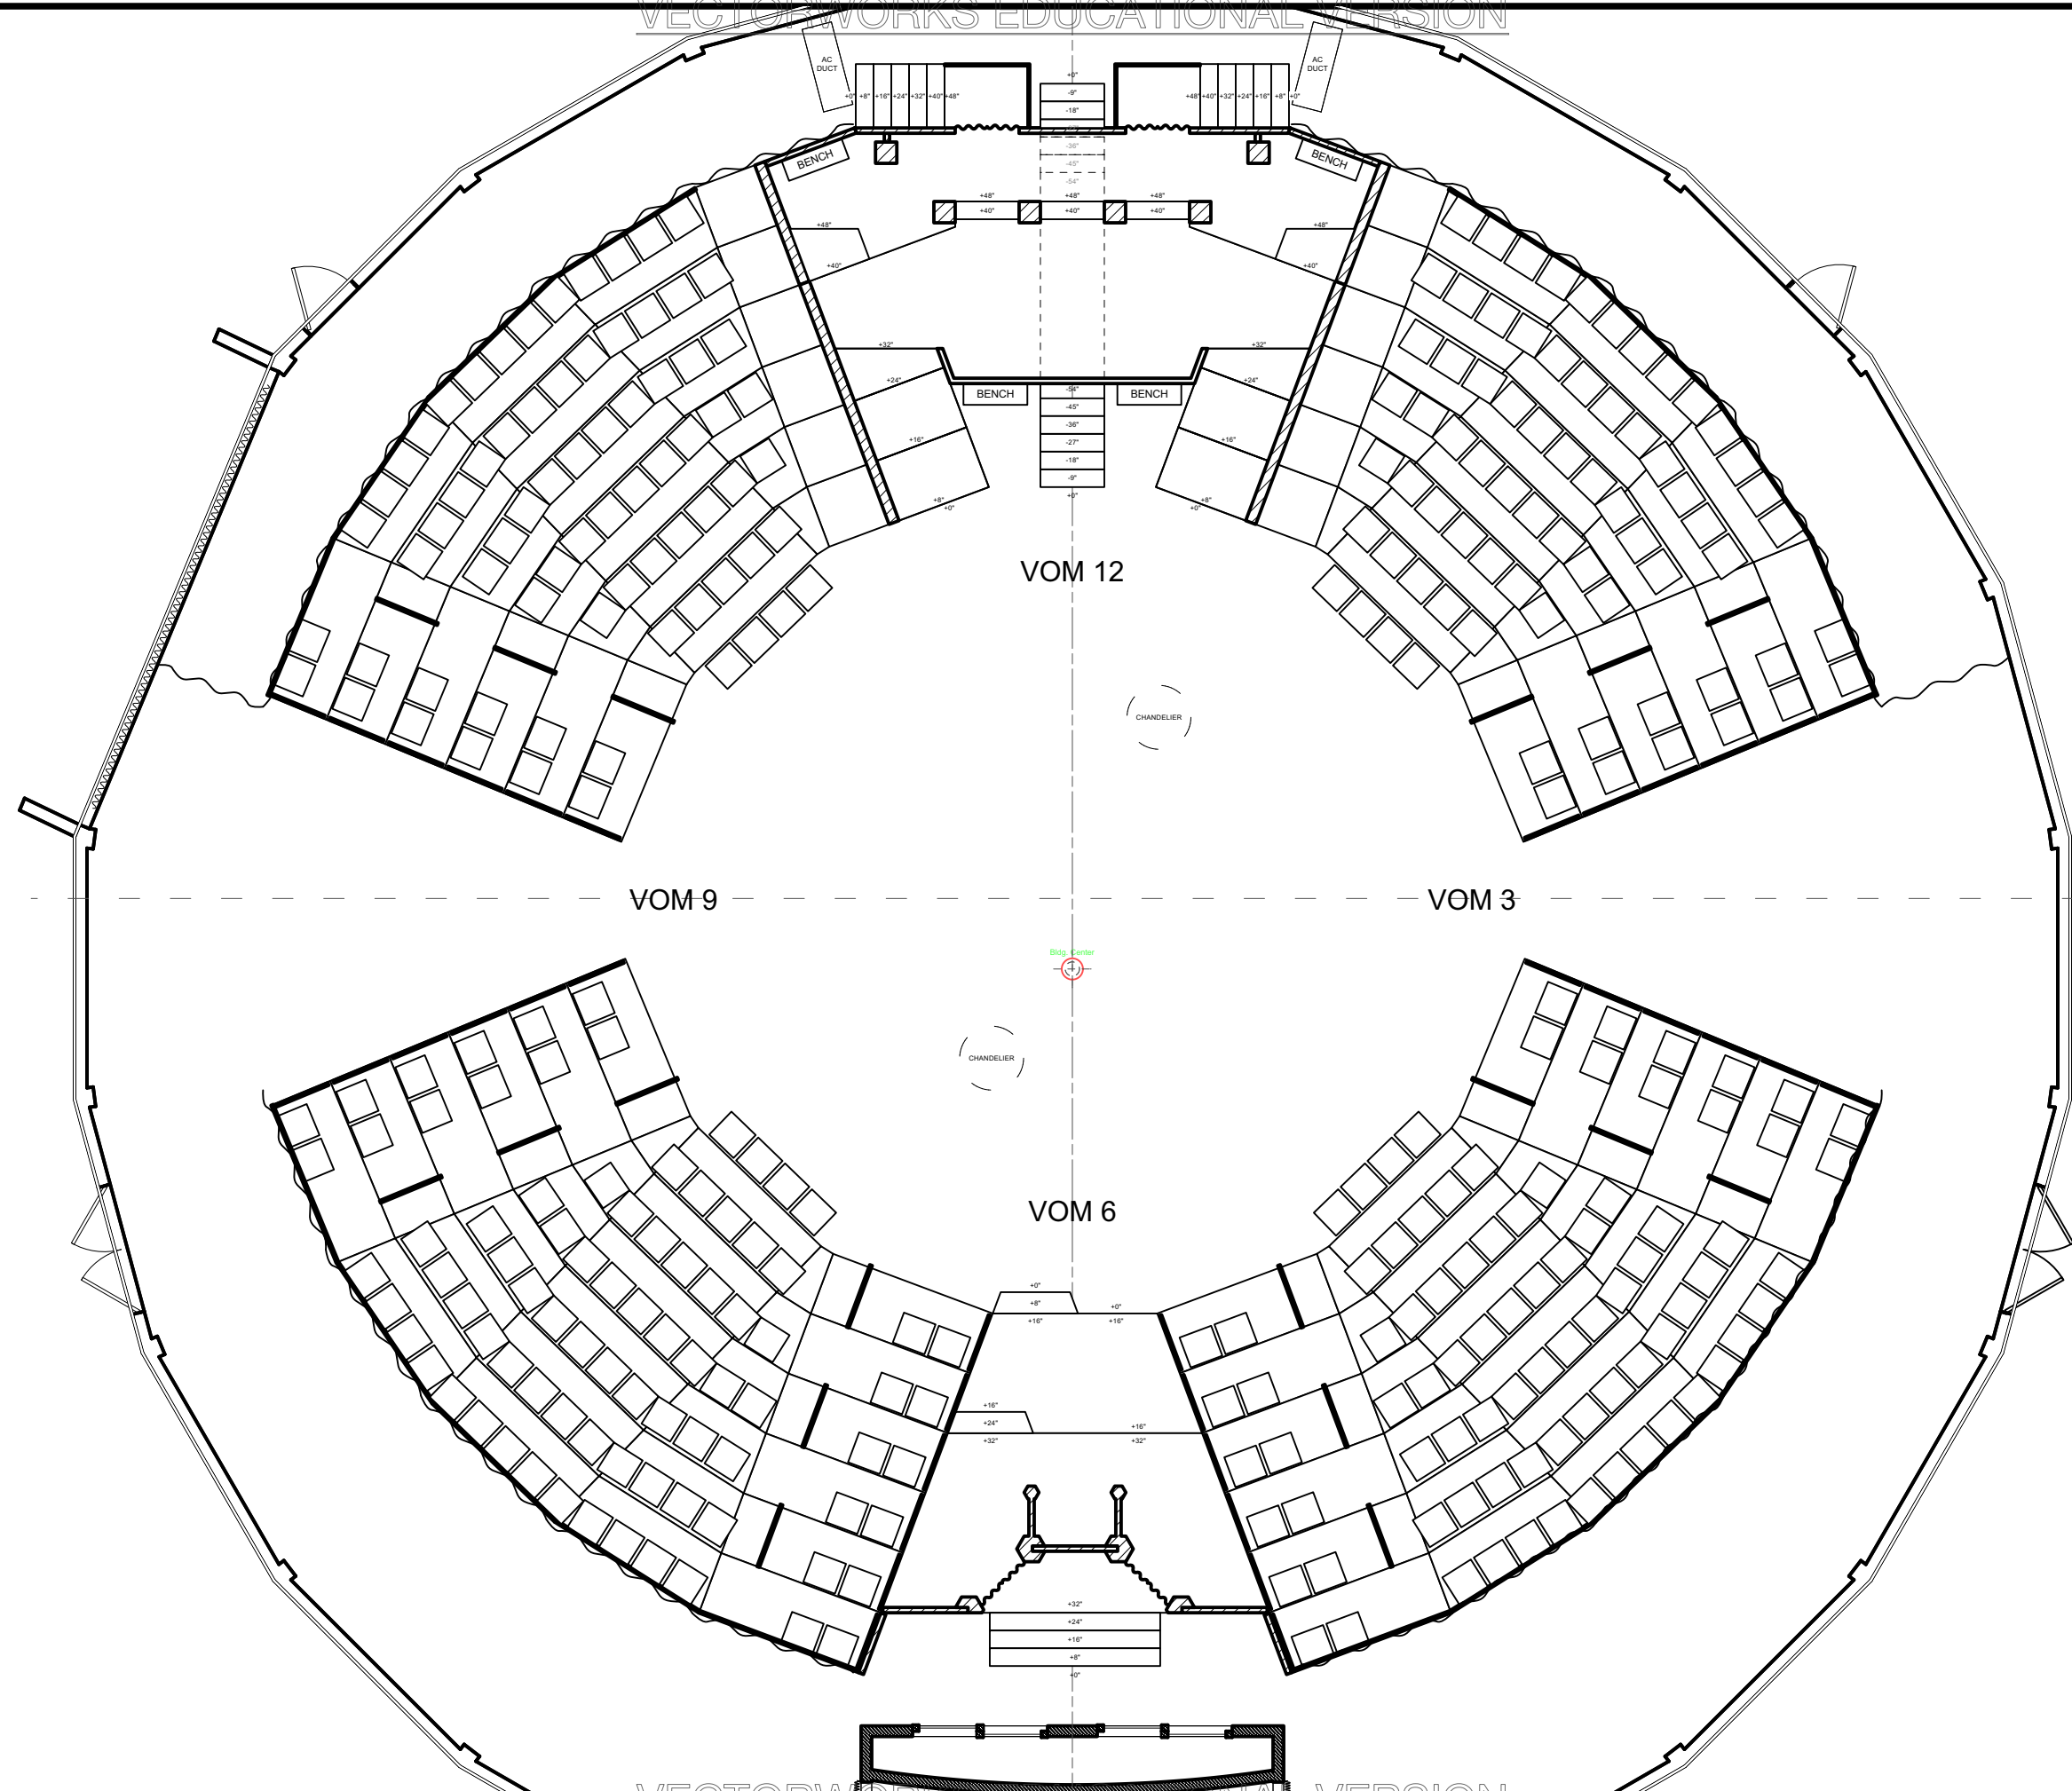

Disclaimer:
 Drawings are only meant only to illustrate ideas and are not to be used for construction. The designer does not assume any liability for structural integrity in the designs. The company selected to build the designs will assume all liability to its structural integrity and related consummation, crew and performer safety.


Eric Sewall Nelson
 Scenic Designer Signature

Venue: University of Miami
 Stage: Jerry Herman Ring theatre
 Director: Burton Tedesco
 Technical Director: Eric Sewall Nelson

Show Title: THE THREE MUSKETEERS

Sheet Title: A2S5 - Palace Ballroom
 Date: 19 Sept 2022
 Designer: Brandon M. Newton
 Scale: 1/4" = 1'-0"
 Drawn By: Brandon M. Newton

Sheet Number: GP-16 of 14

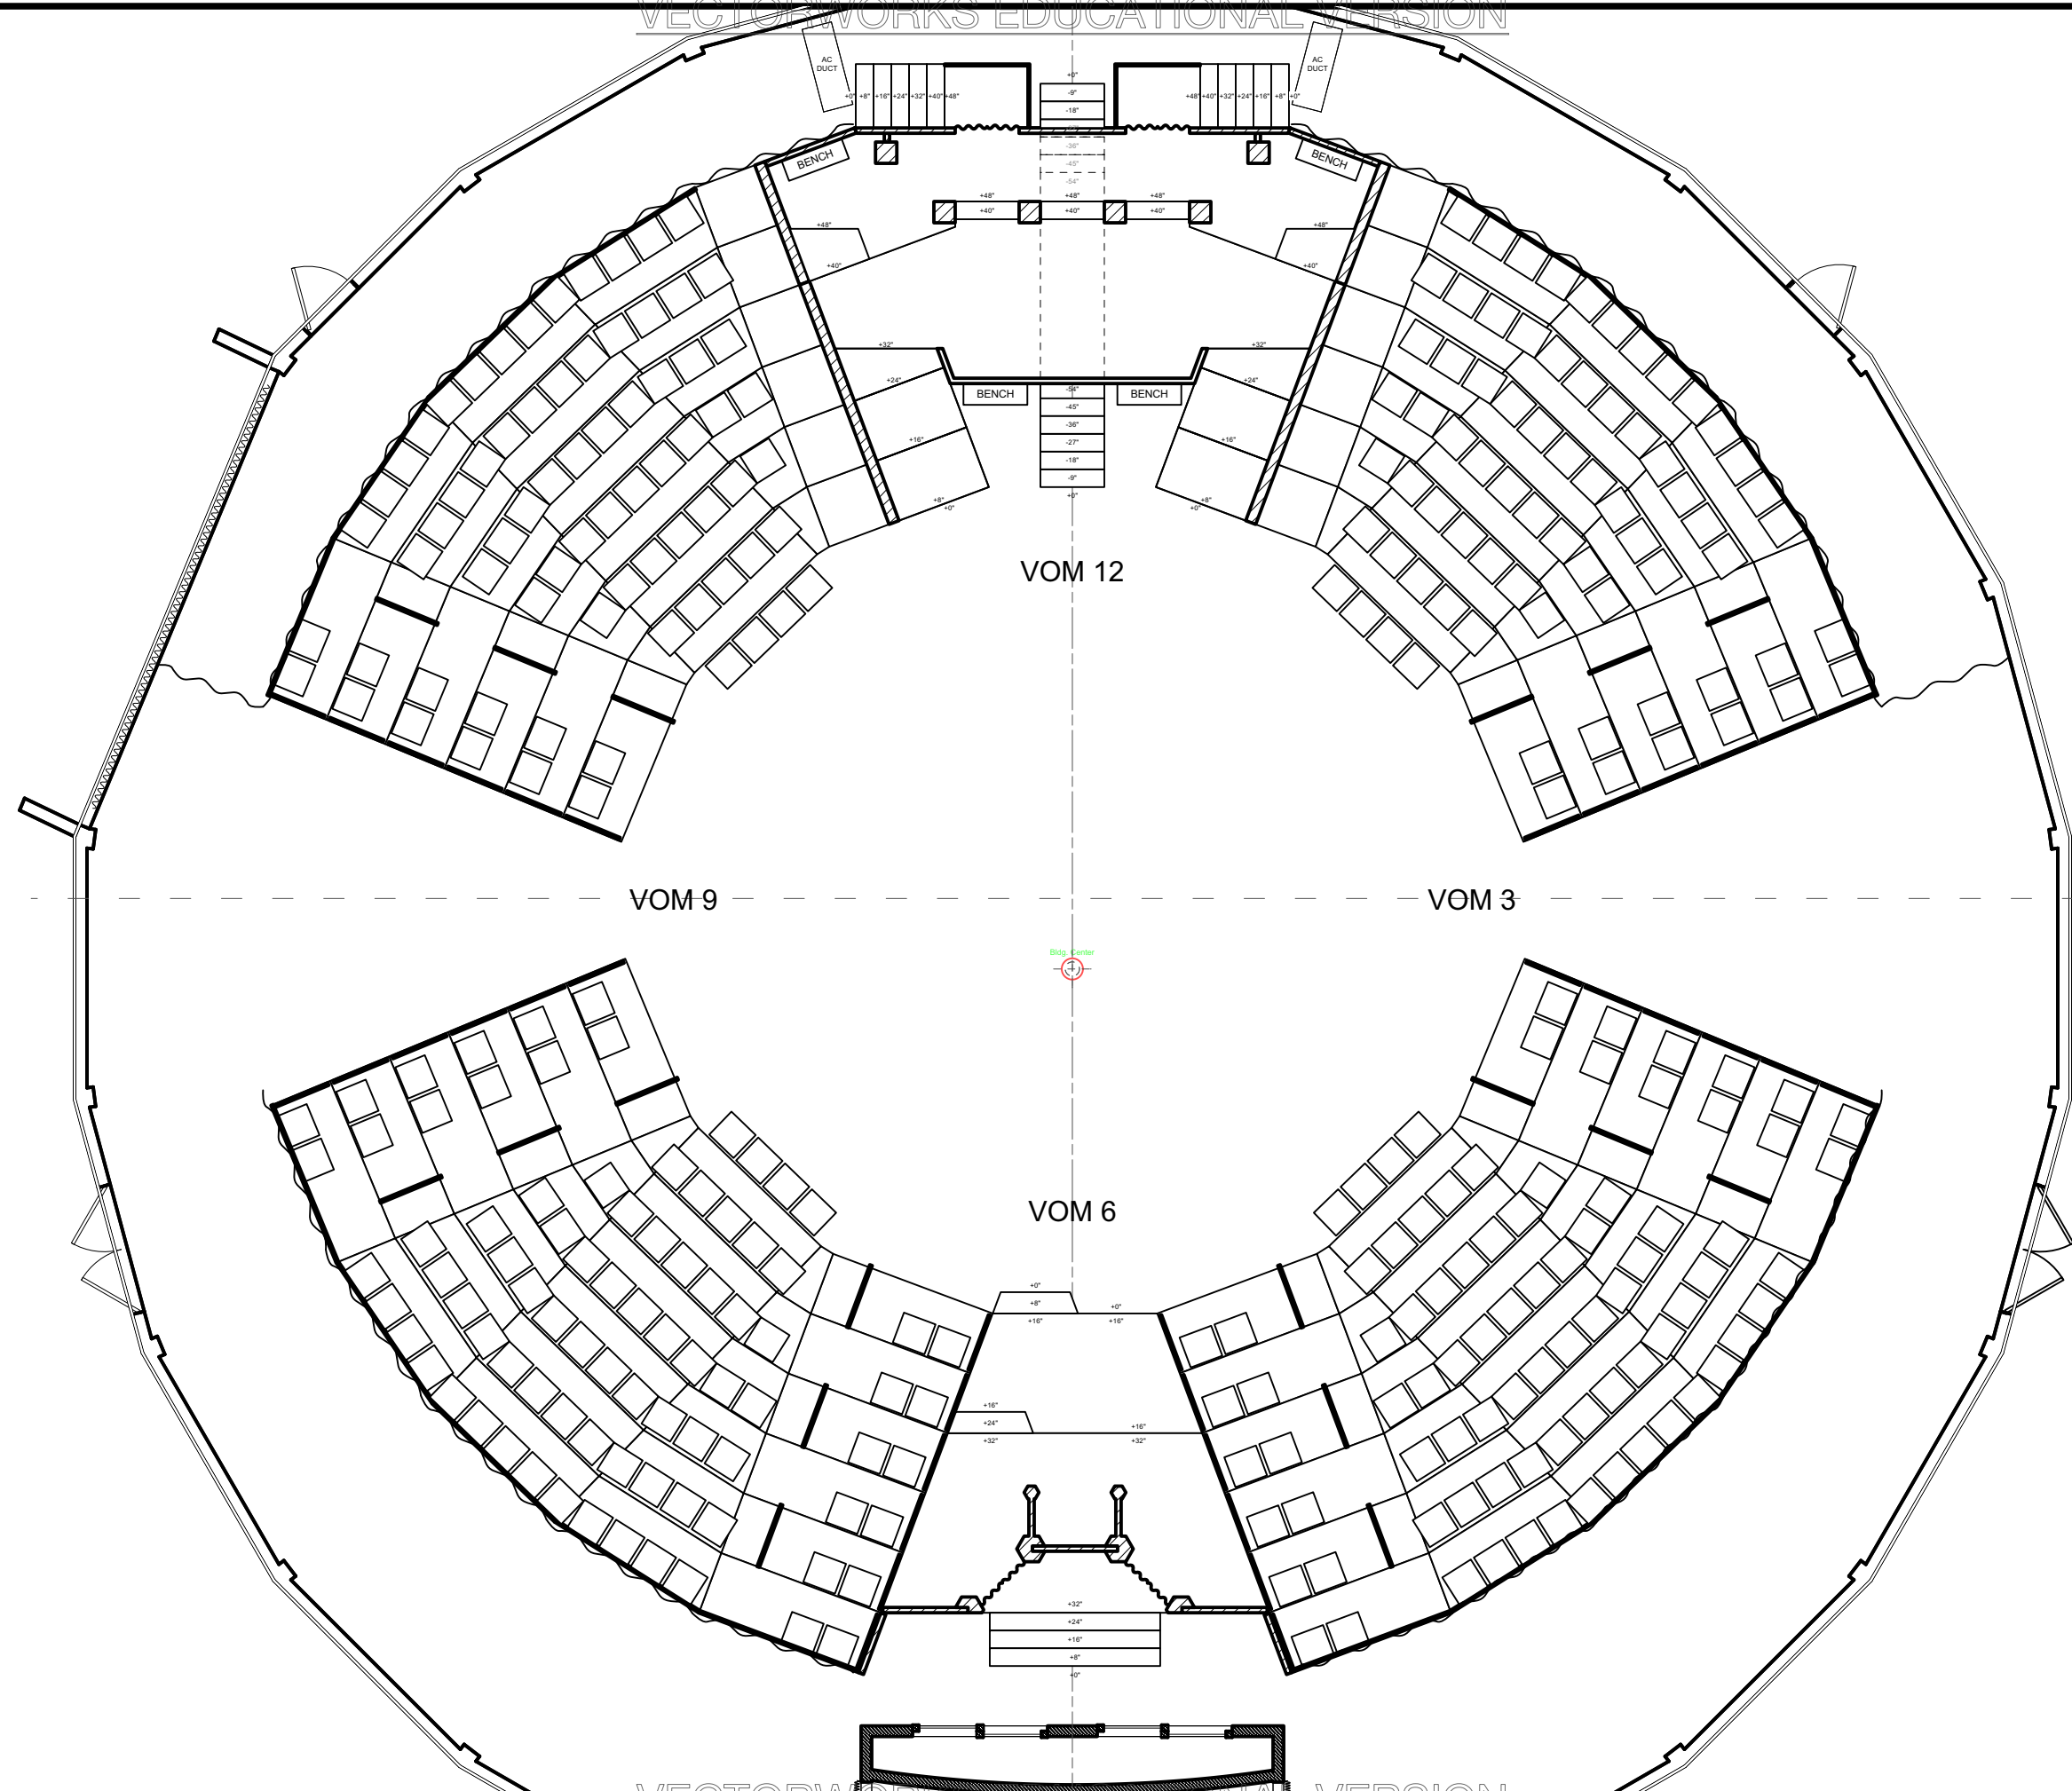

Disclaimer:
 Drawings are only meant only to illustrate ideas and are not to be used for construction. The designer does not assume any liability for structural integrity in the designs. The company selected to build the designs will assume all liability to its structural integrity and related consummation, crew and performer safety.

Eric Sewall Nelson
 Scenic Designer Signature

Venue: **University of Miami**

Stage: **Jerry Herman Ring theatre**

Director: **Burton Tedesco**

Technical Director: **Eric Sewall Nelson**

Show Title: **THE THREE MUSKETEERS**

Sheet Title: **A2S6 - Palace Terrace**

Date: **19 Sept 2022**


Designer: **Brandon M. Newton**

Scale: **1/4" = 1'-0"**

Drawn By: **Brandon M. Newton**

Sheet Number: **GP-17**

of 14

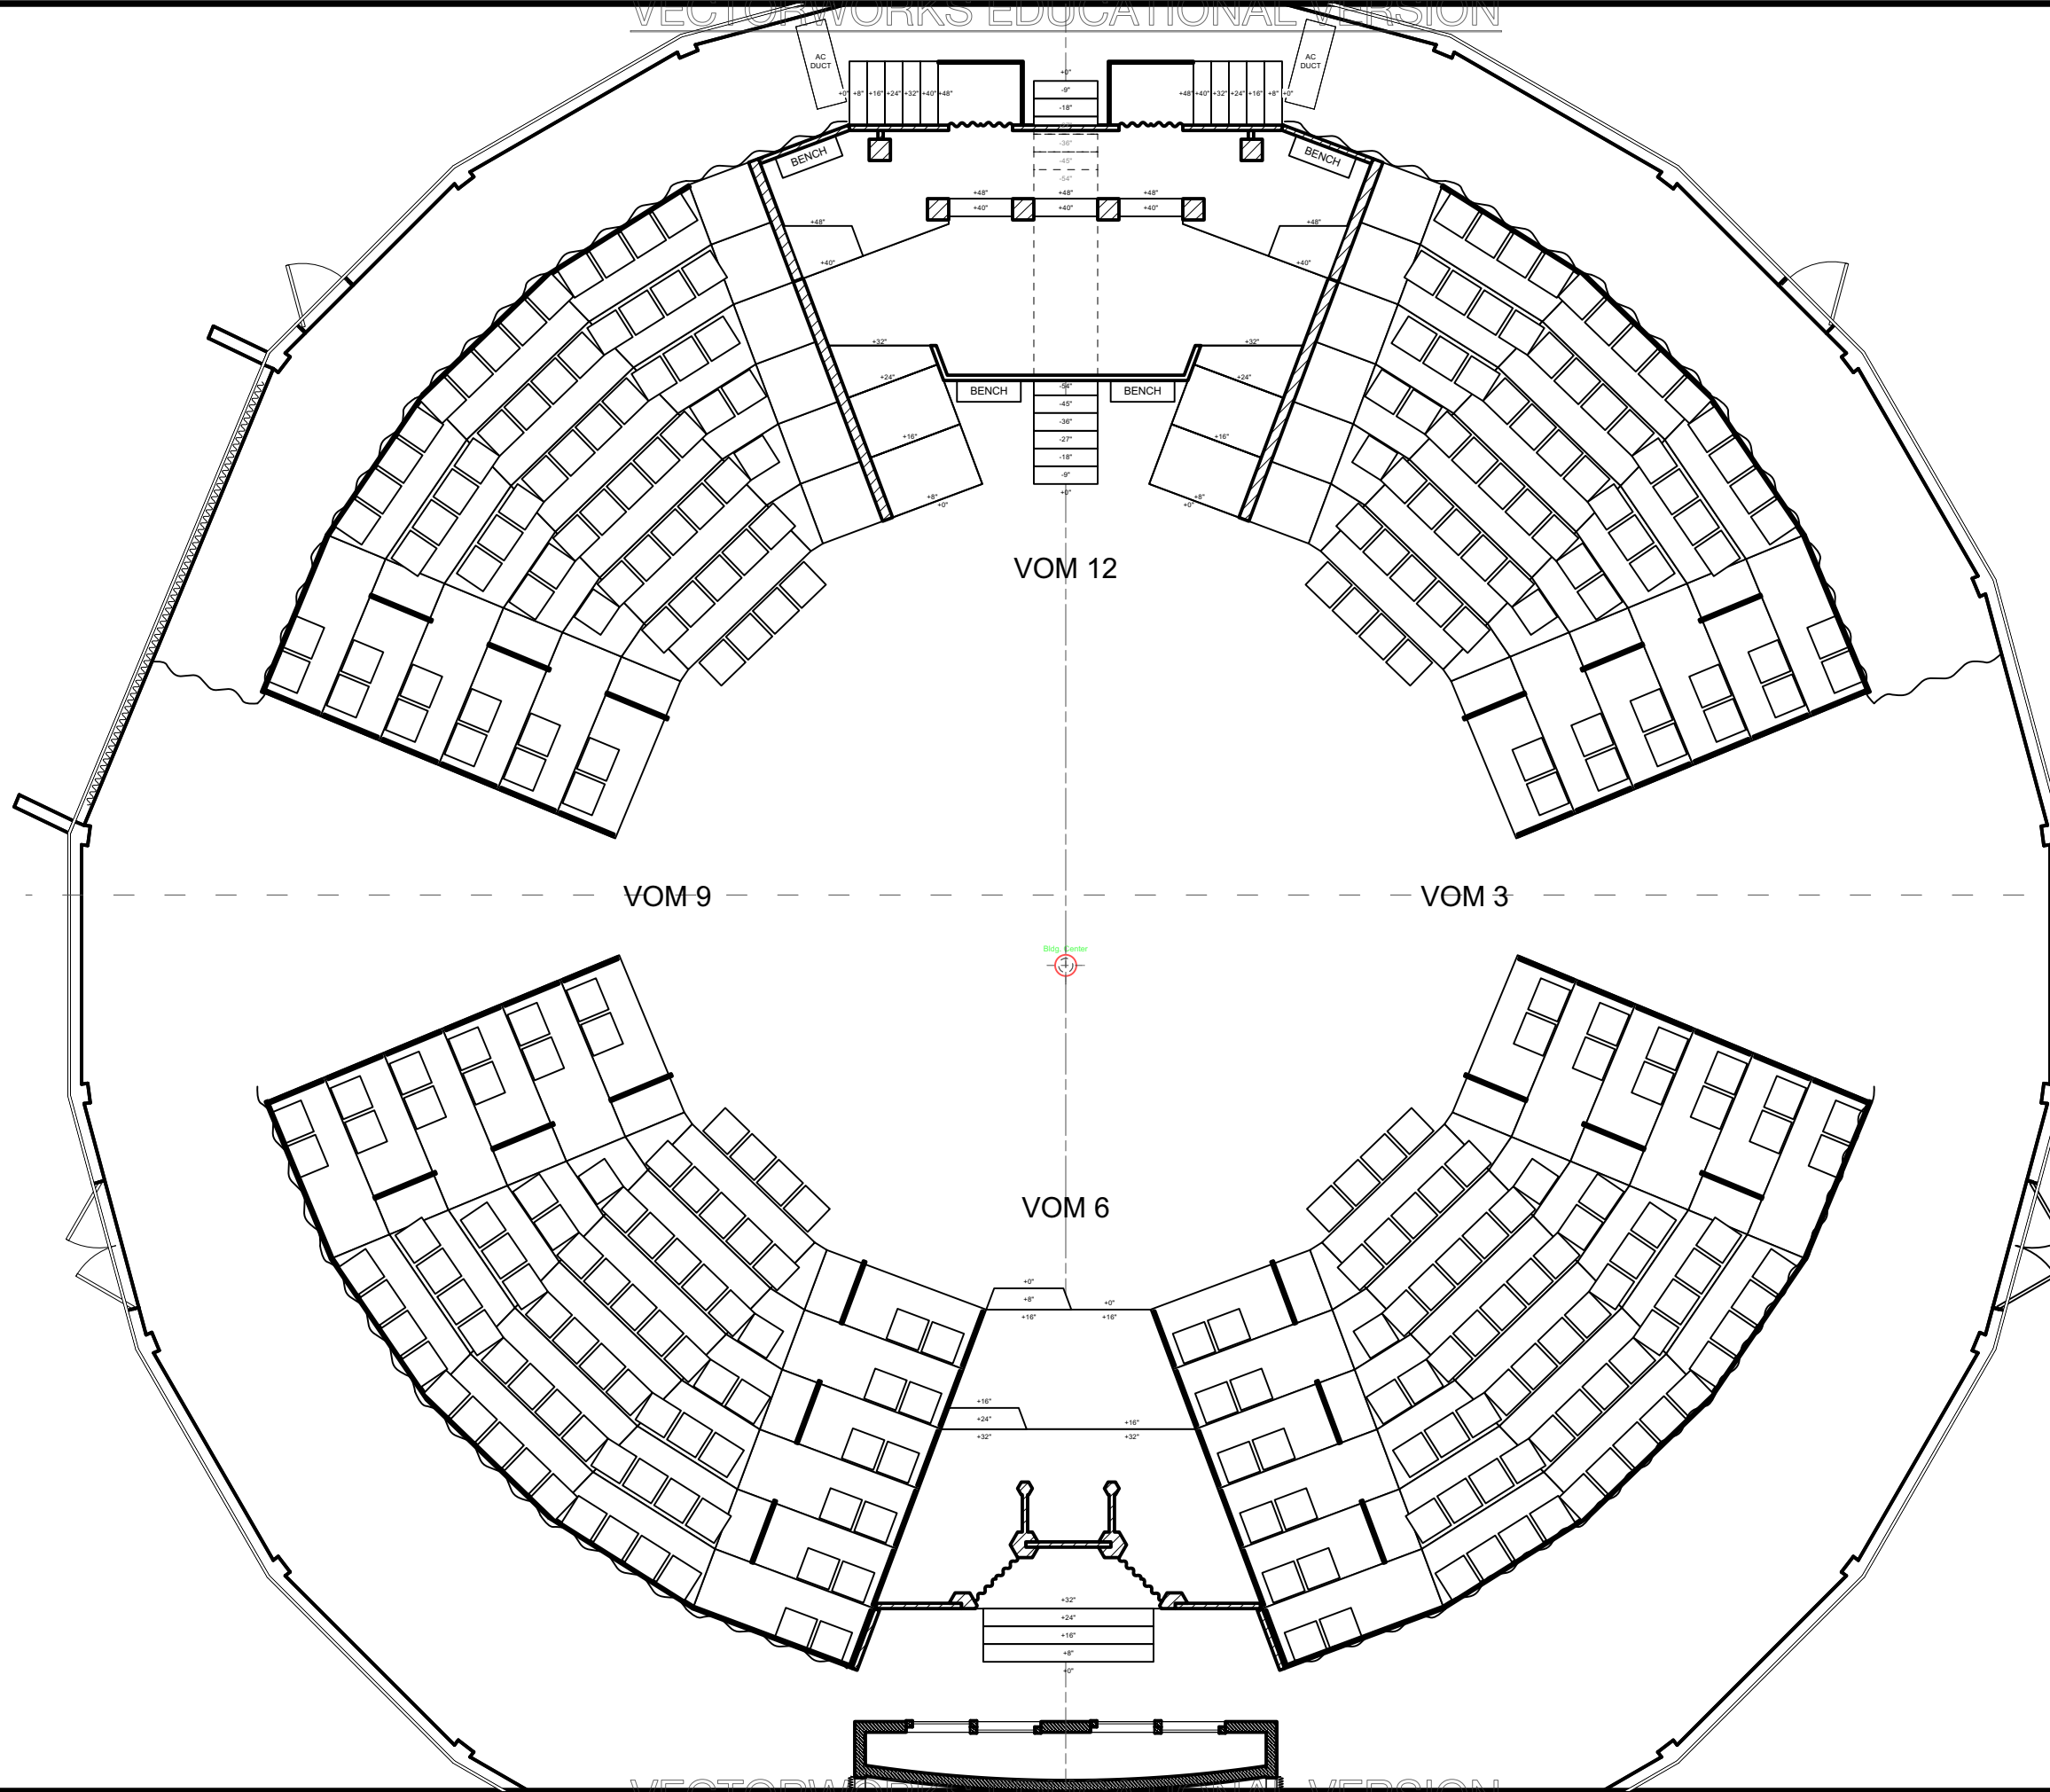

Disclaimer:
 Drawings are only meant only to illustrate ideas and are not to be used for construction. The designer does not assume any liability for structural integrity in the designs. The company selected to build the designs will assume all liability to its structural integrity and related consummation, crew and performer safety.

Eric Sewall Nelson
 Scenic Designer Signature

Venue: **University of Miami**

Stage: **Jerry Herman Ring theatre**

Director: **Burton Tedesco**

Technical Director: **Eric Sewall Nelson**

Show Title: **THE THREE MUSKETEERS**

Sheet Title: **A2S7 - La Rochelle**

Date: **19 Sept 2022**


Scale: **1/4" = 1'-0"**

Designer: **Brandon M. Newton**

Drawn By: **Brandon M. Newton**

Sheet Number: **GP-18**

of 14

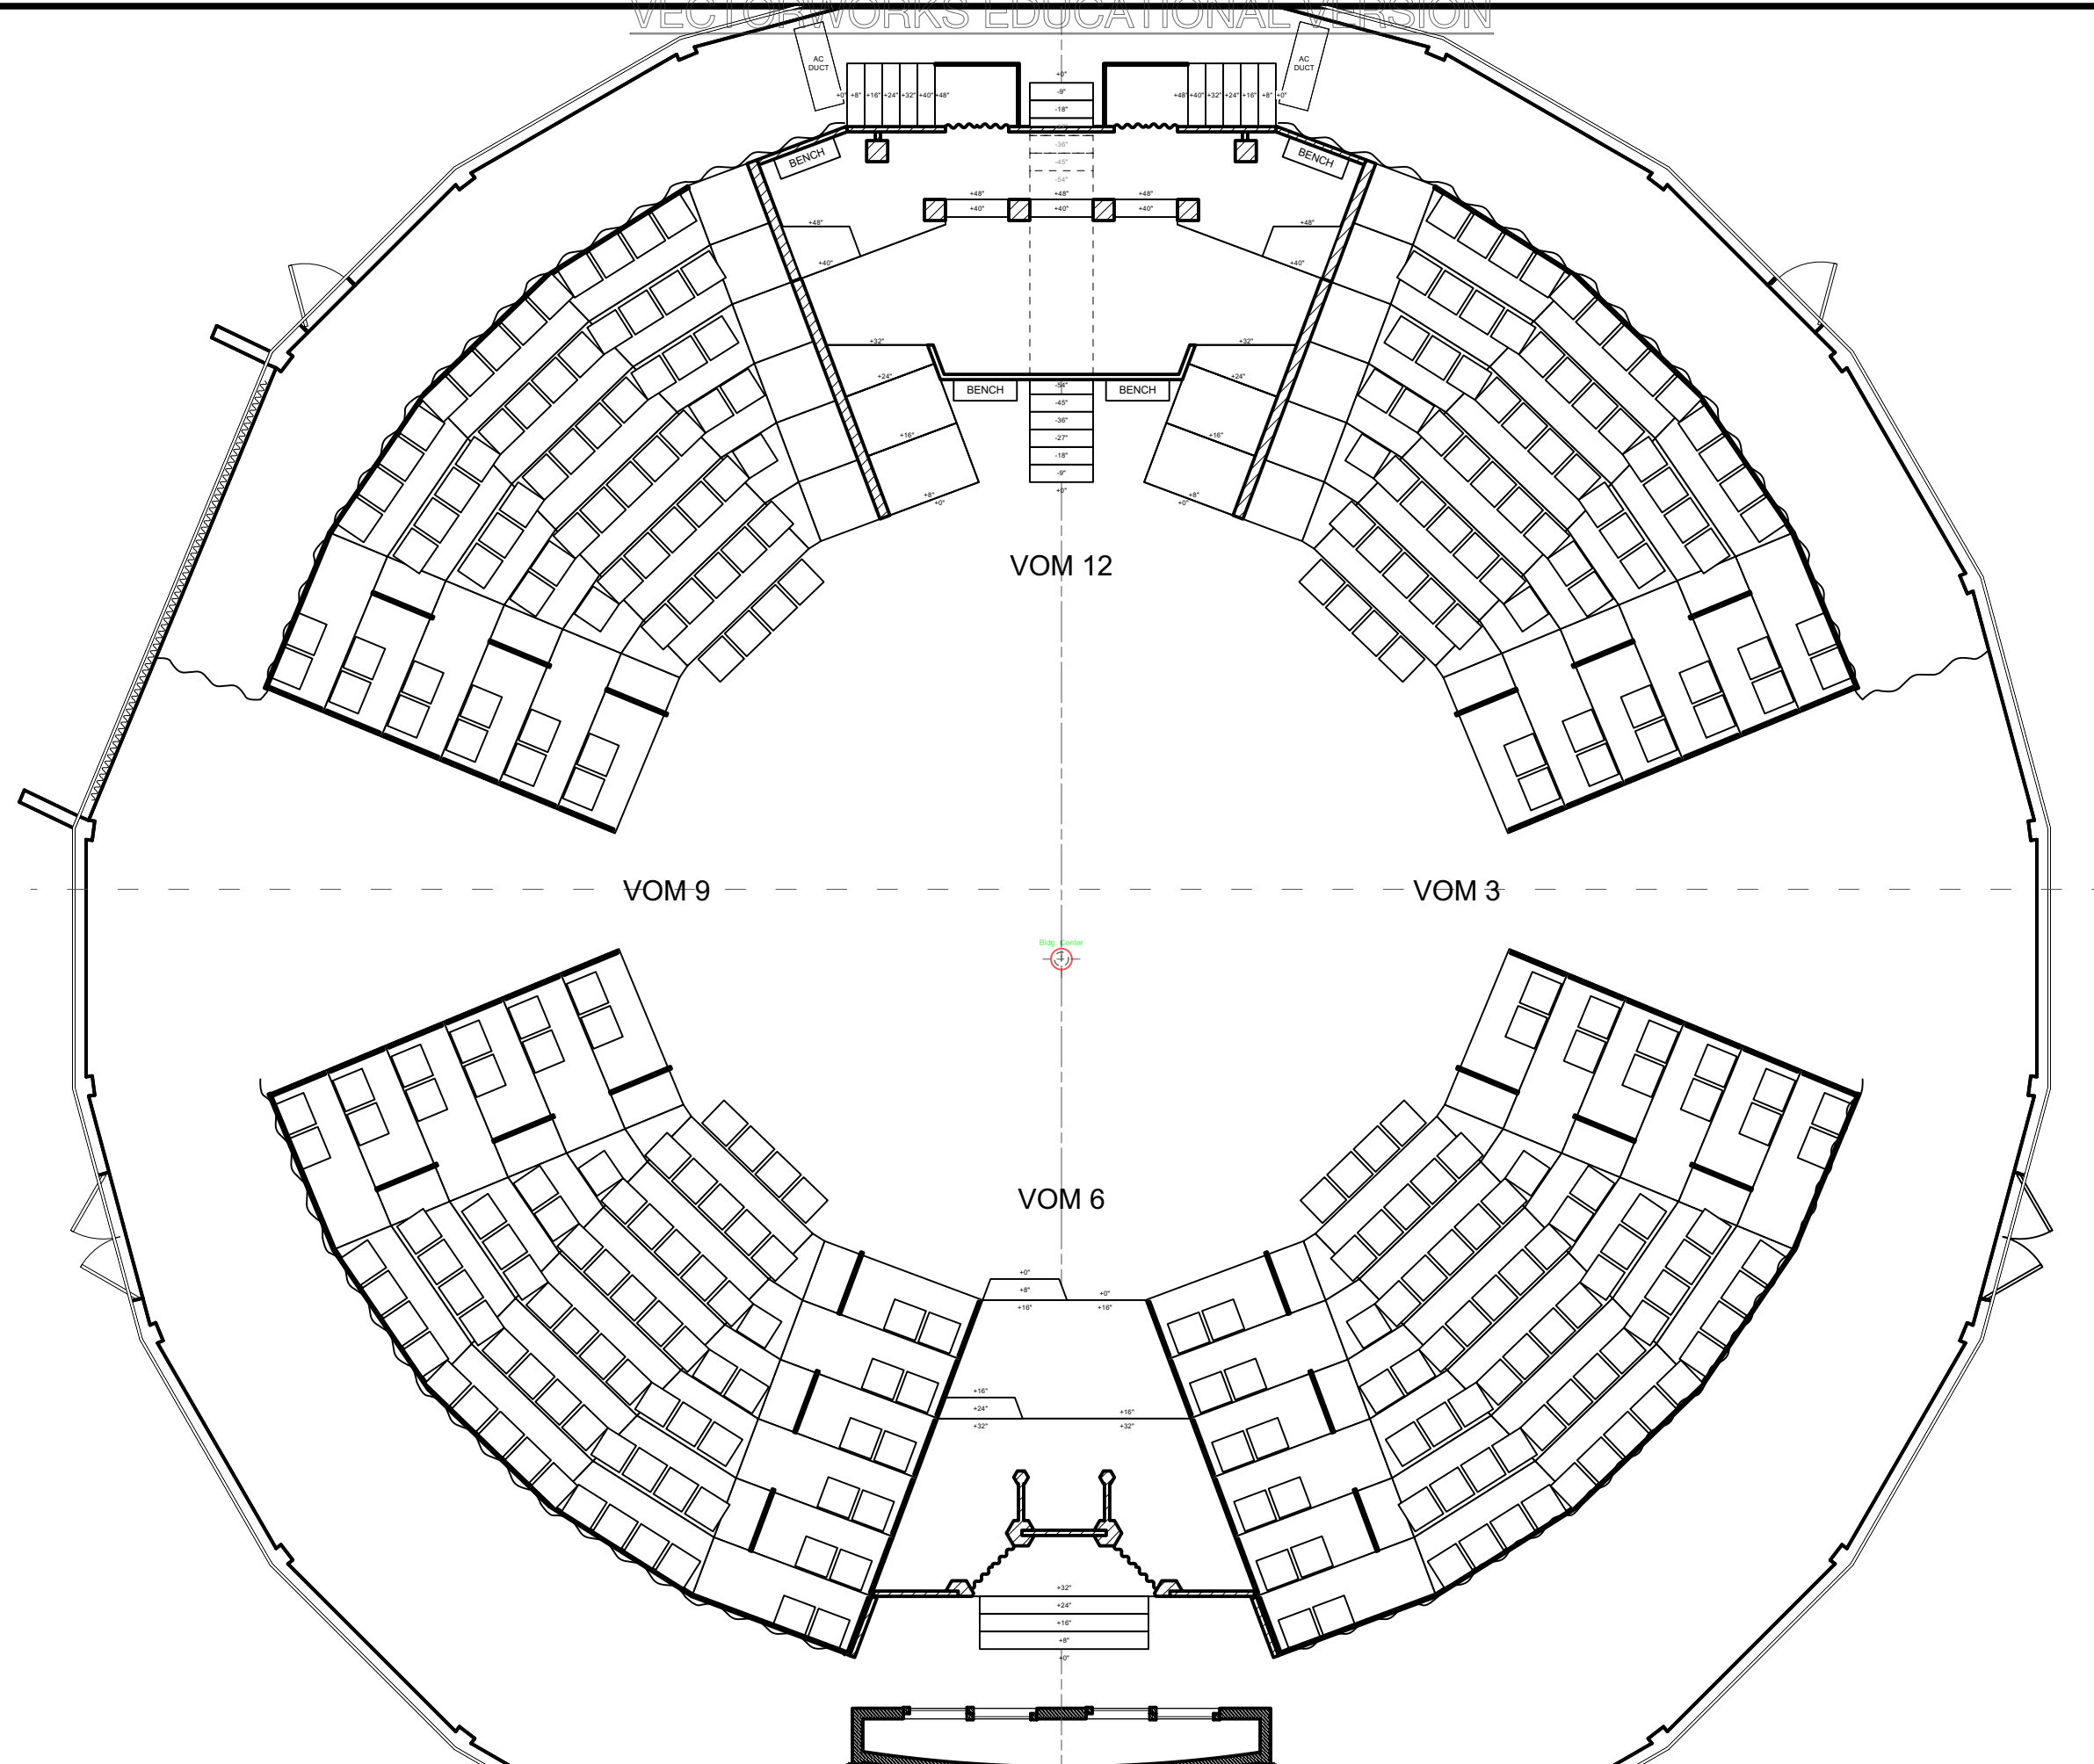


Disclaimer:
 Drawings are only meant only to illustrate ideas and are not to be used for construction. The designer does not assume any liability for structural integrity in the designs. The company selected to build the designs will assume all liability to its structural integrity and related consummation, crew and performer safety.

Eric Sewall Nelson
 Scenic Designer Signature

Venue: University of Miami
 Stage: Jerry Herman Ring theatre
 Director: Burton Tedesco
 Technical Director: Eric Sewall Nelson

Show Title: THE THREE MUSKETEERS

Sheet Title: A2S8 - Carnelite Convent
 Date: 19 Sept 2022
 Designer: Brandon M. Newton
 Scale: 1/4" = 1'-0"
 Drawn By: Brandon M. Newton
 Sheet Number: GP-19 of 14

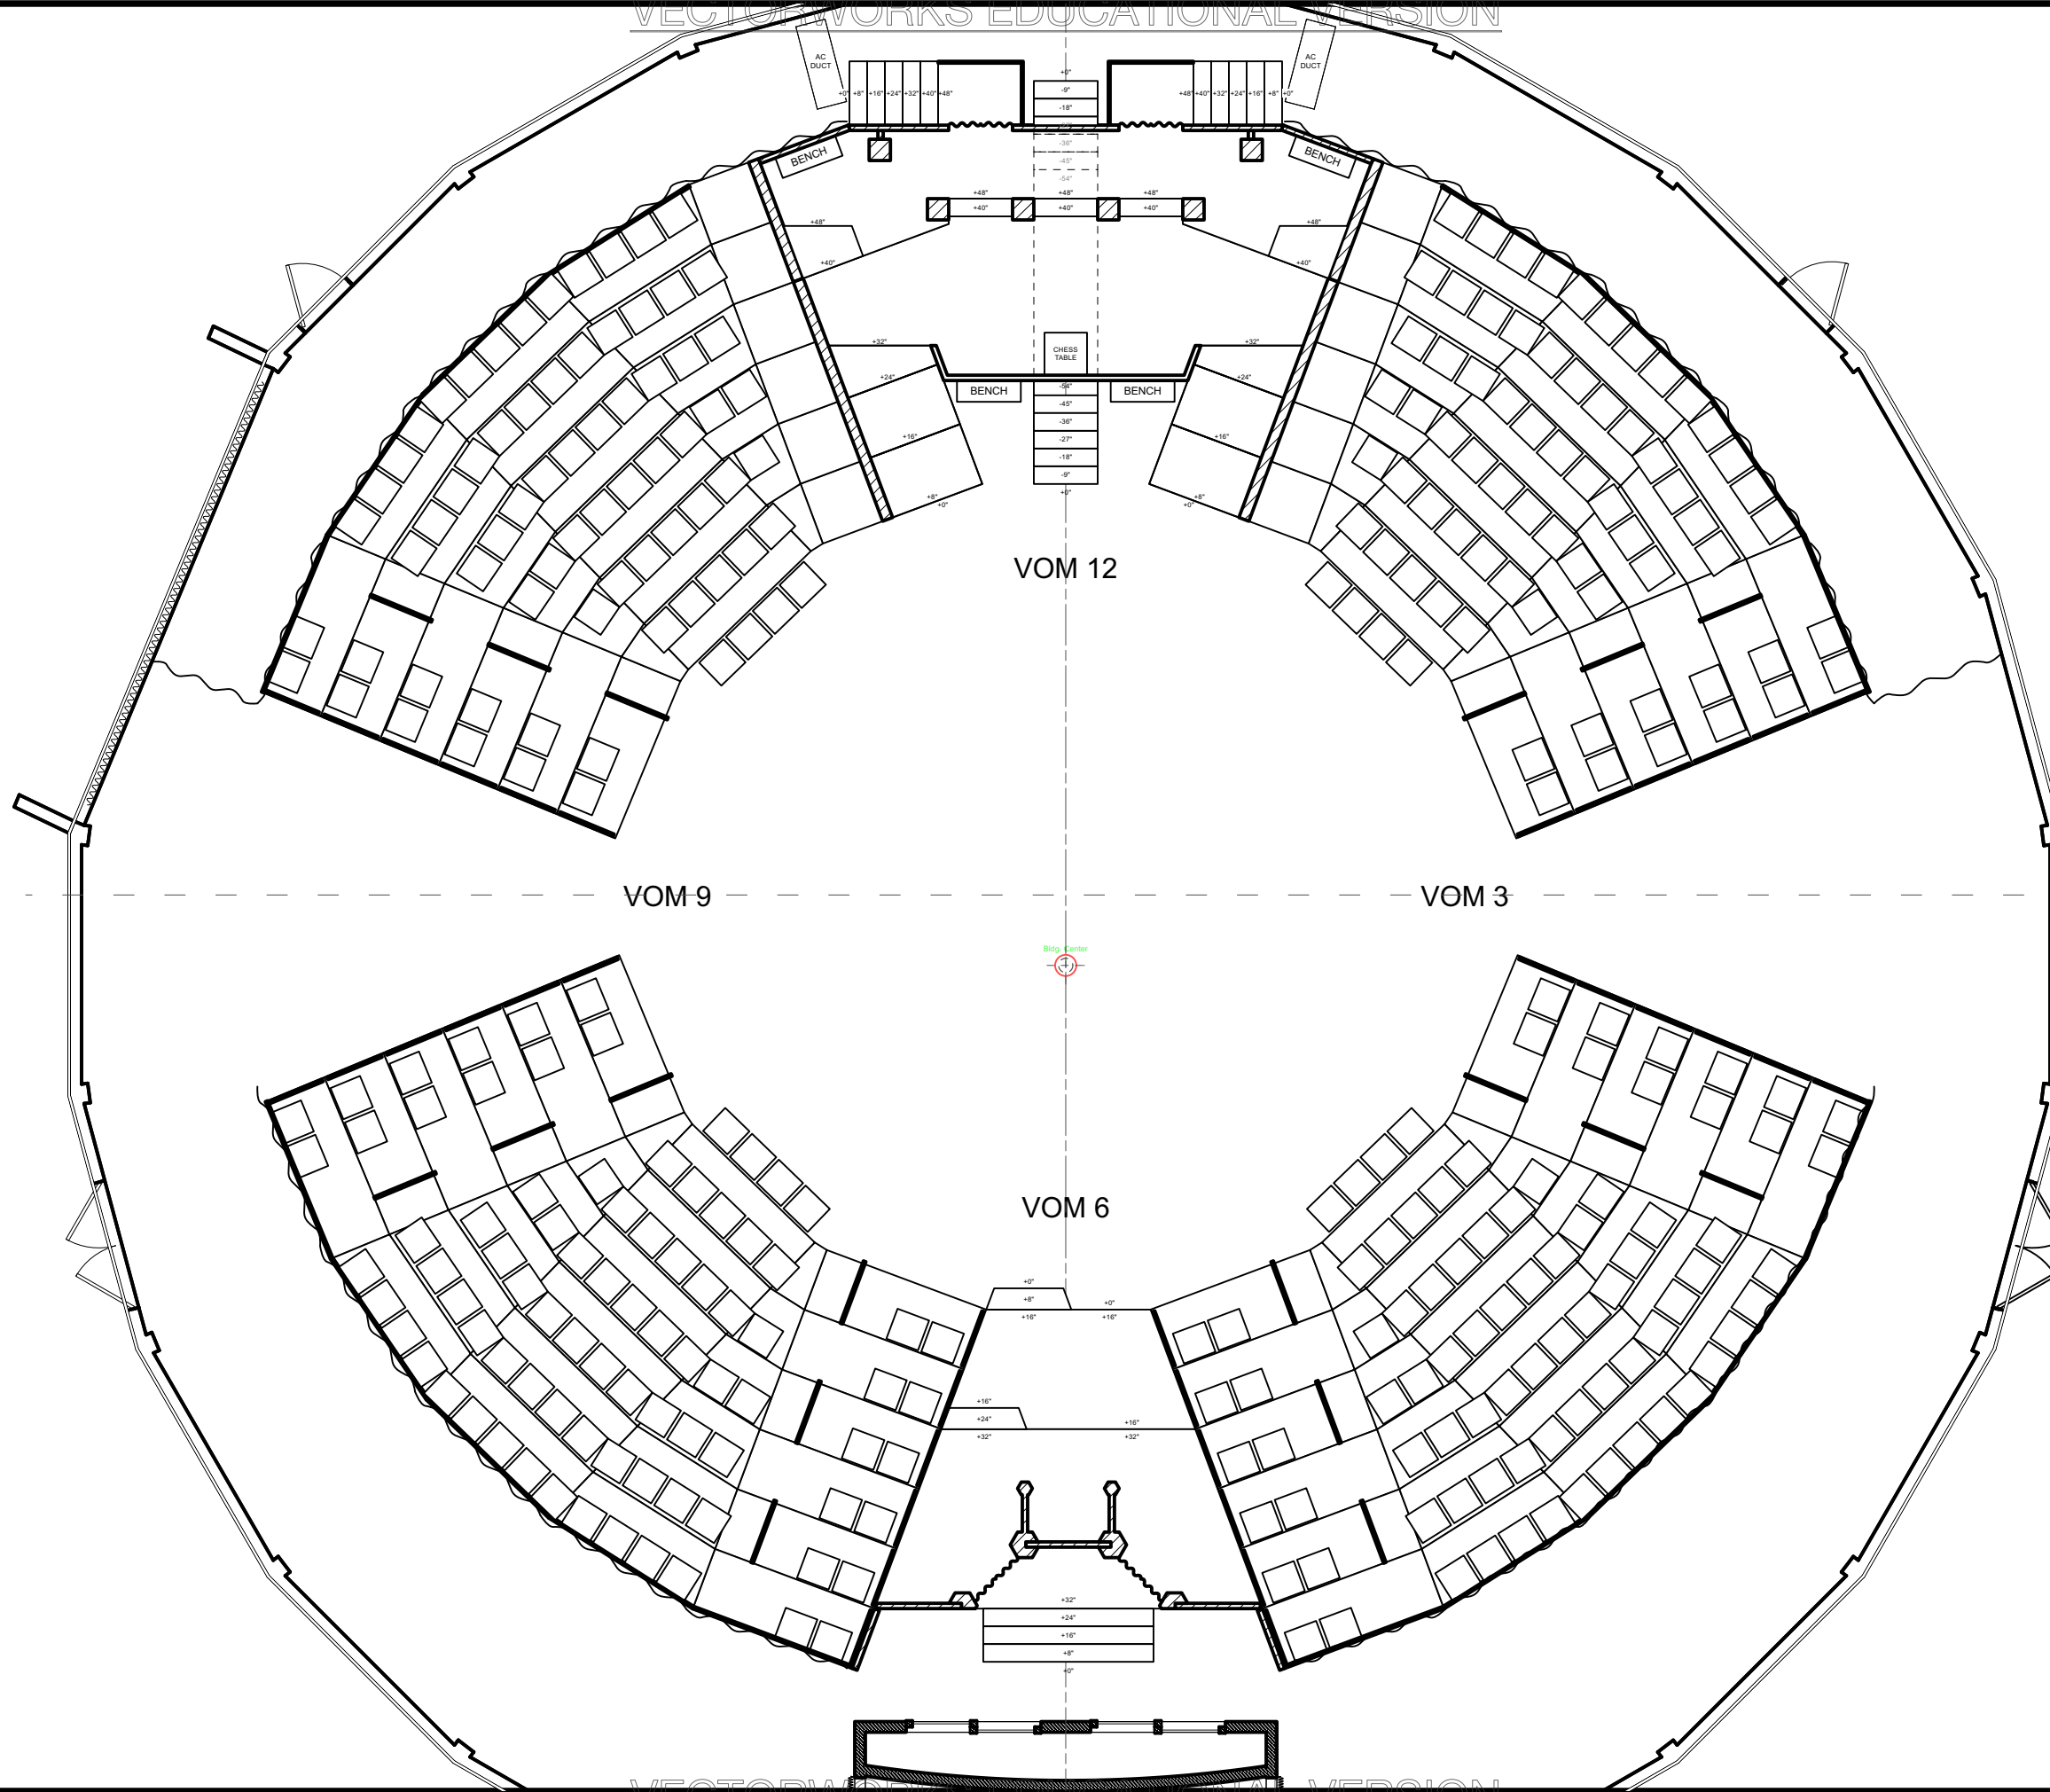

Disclaimer:
 Drawings are only meant only to illustrate ideas and are not to be used for construction. The designer does not assume any liability for structural integrity in the designs. The company selected to build the designs will assume all liability to its structural integrity and related consummation, crew and performer safety.

Eric Sewall Nelson
 Scenic Designer Signature

Venue: **University of Miami**

Stage: **Jerry Herman Ring theatre**

Director: **Burton Tedesco**

Technical Director: **Eric Sewall Nelson**

Show Title: **THE THREE MUSKETEERS**

Sheet Title: **A2S9 - Palace Garden**

Date: **19 Sept 2022**

Scale: **1/4" = 1'-0"**

Designer: **Brandon M. Newton**

Drawn By: **Brandon M. Newton**

Sheet Number: **GP-20**

of 14